

31.823

32.215

32.222

Västerhaninge (Vhe)

32.388

3 2 1

32.791


33.215

110 / 120


33.352


34.176


34.288

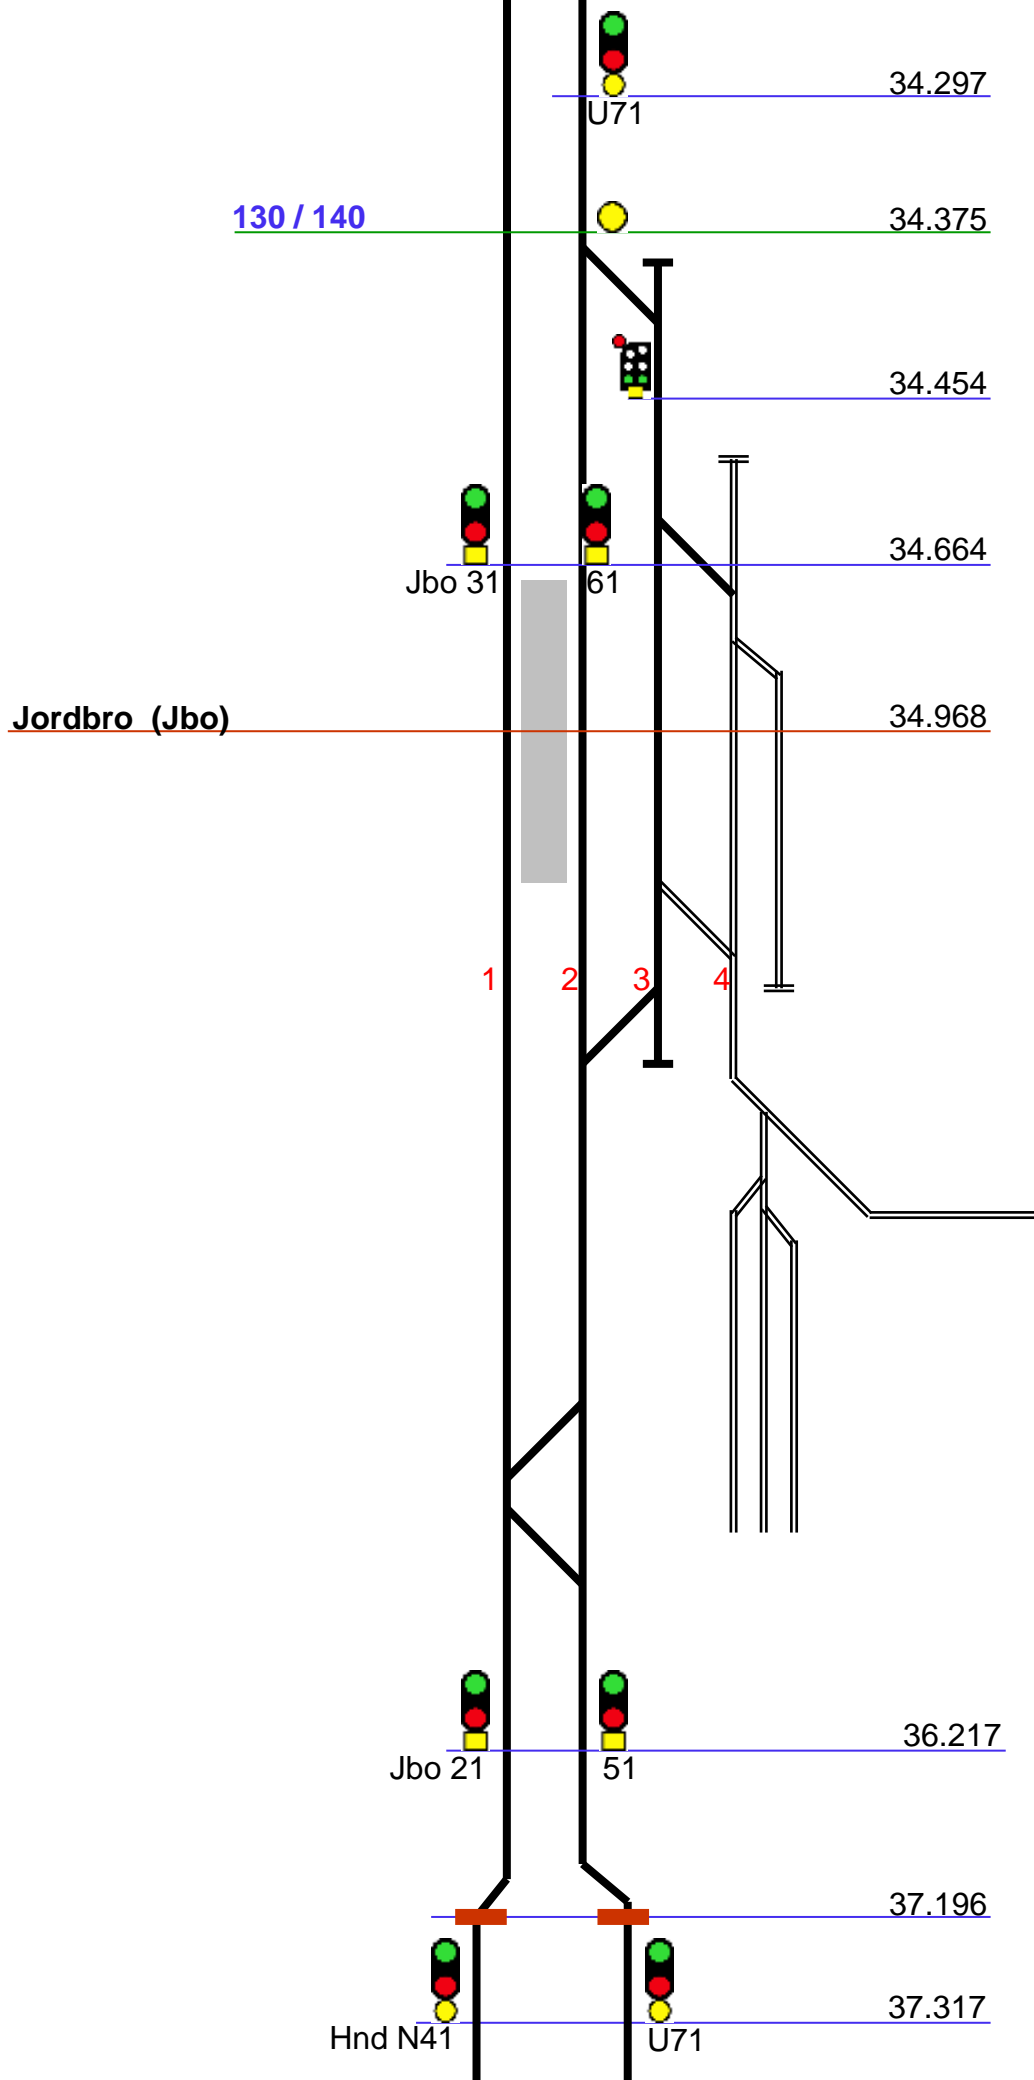




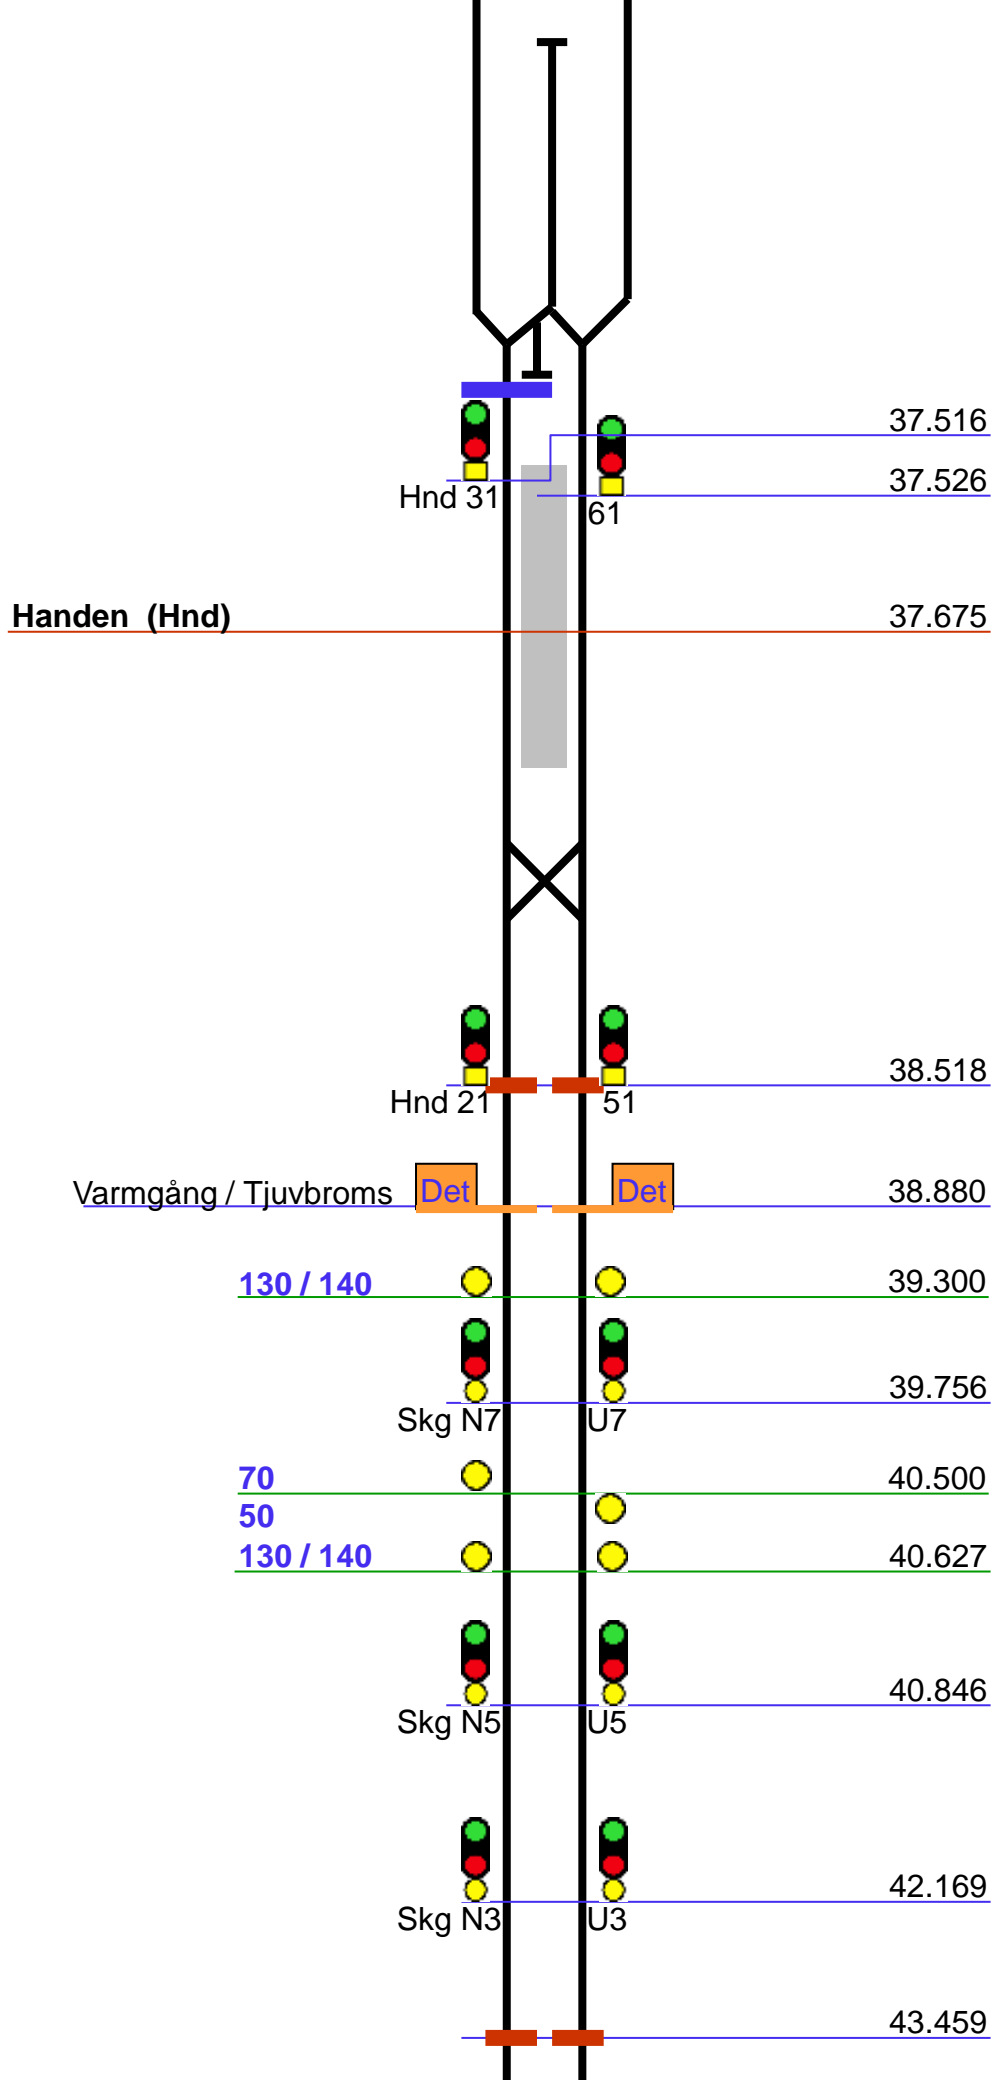

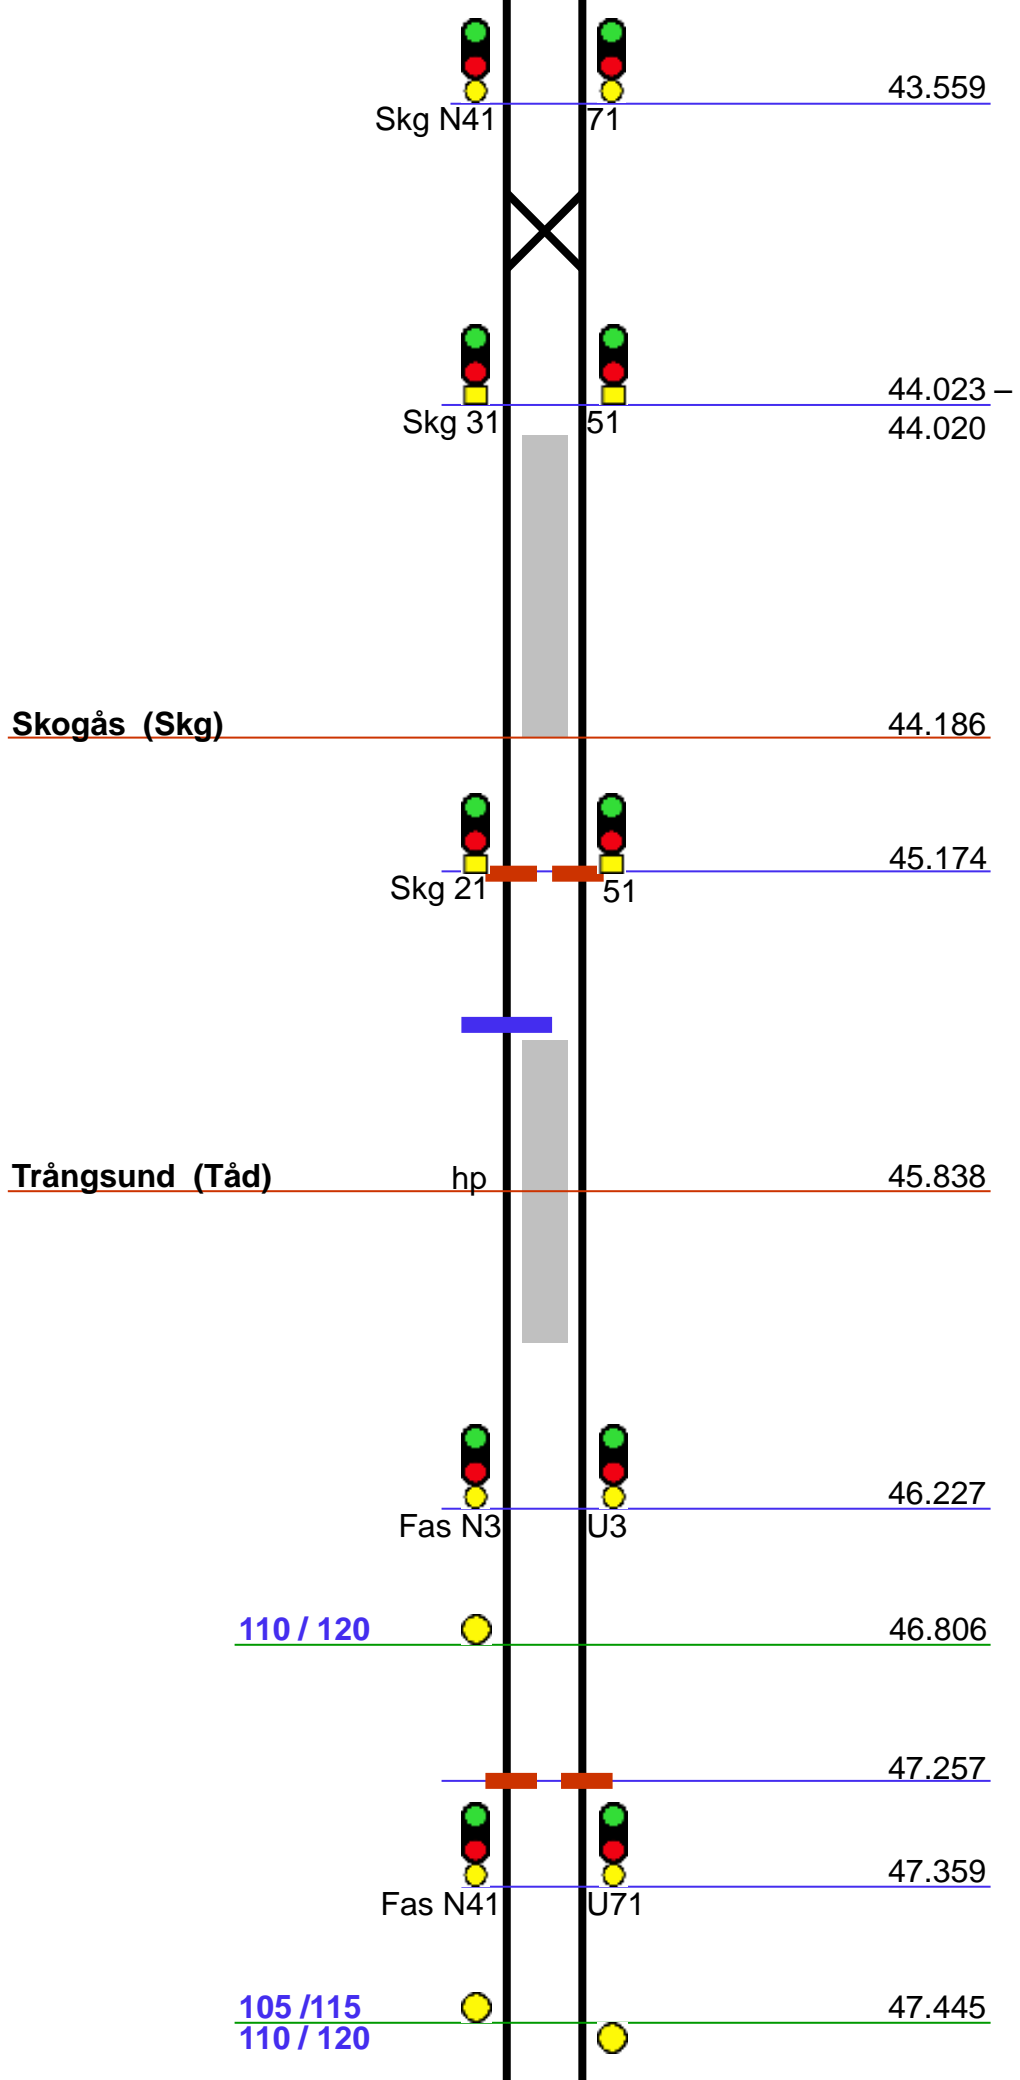

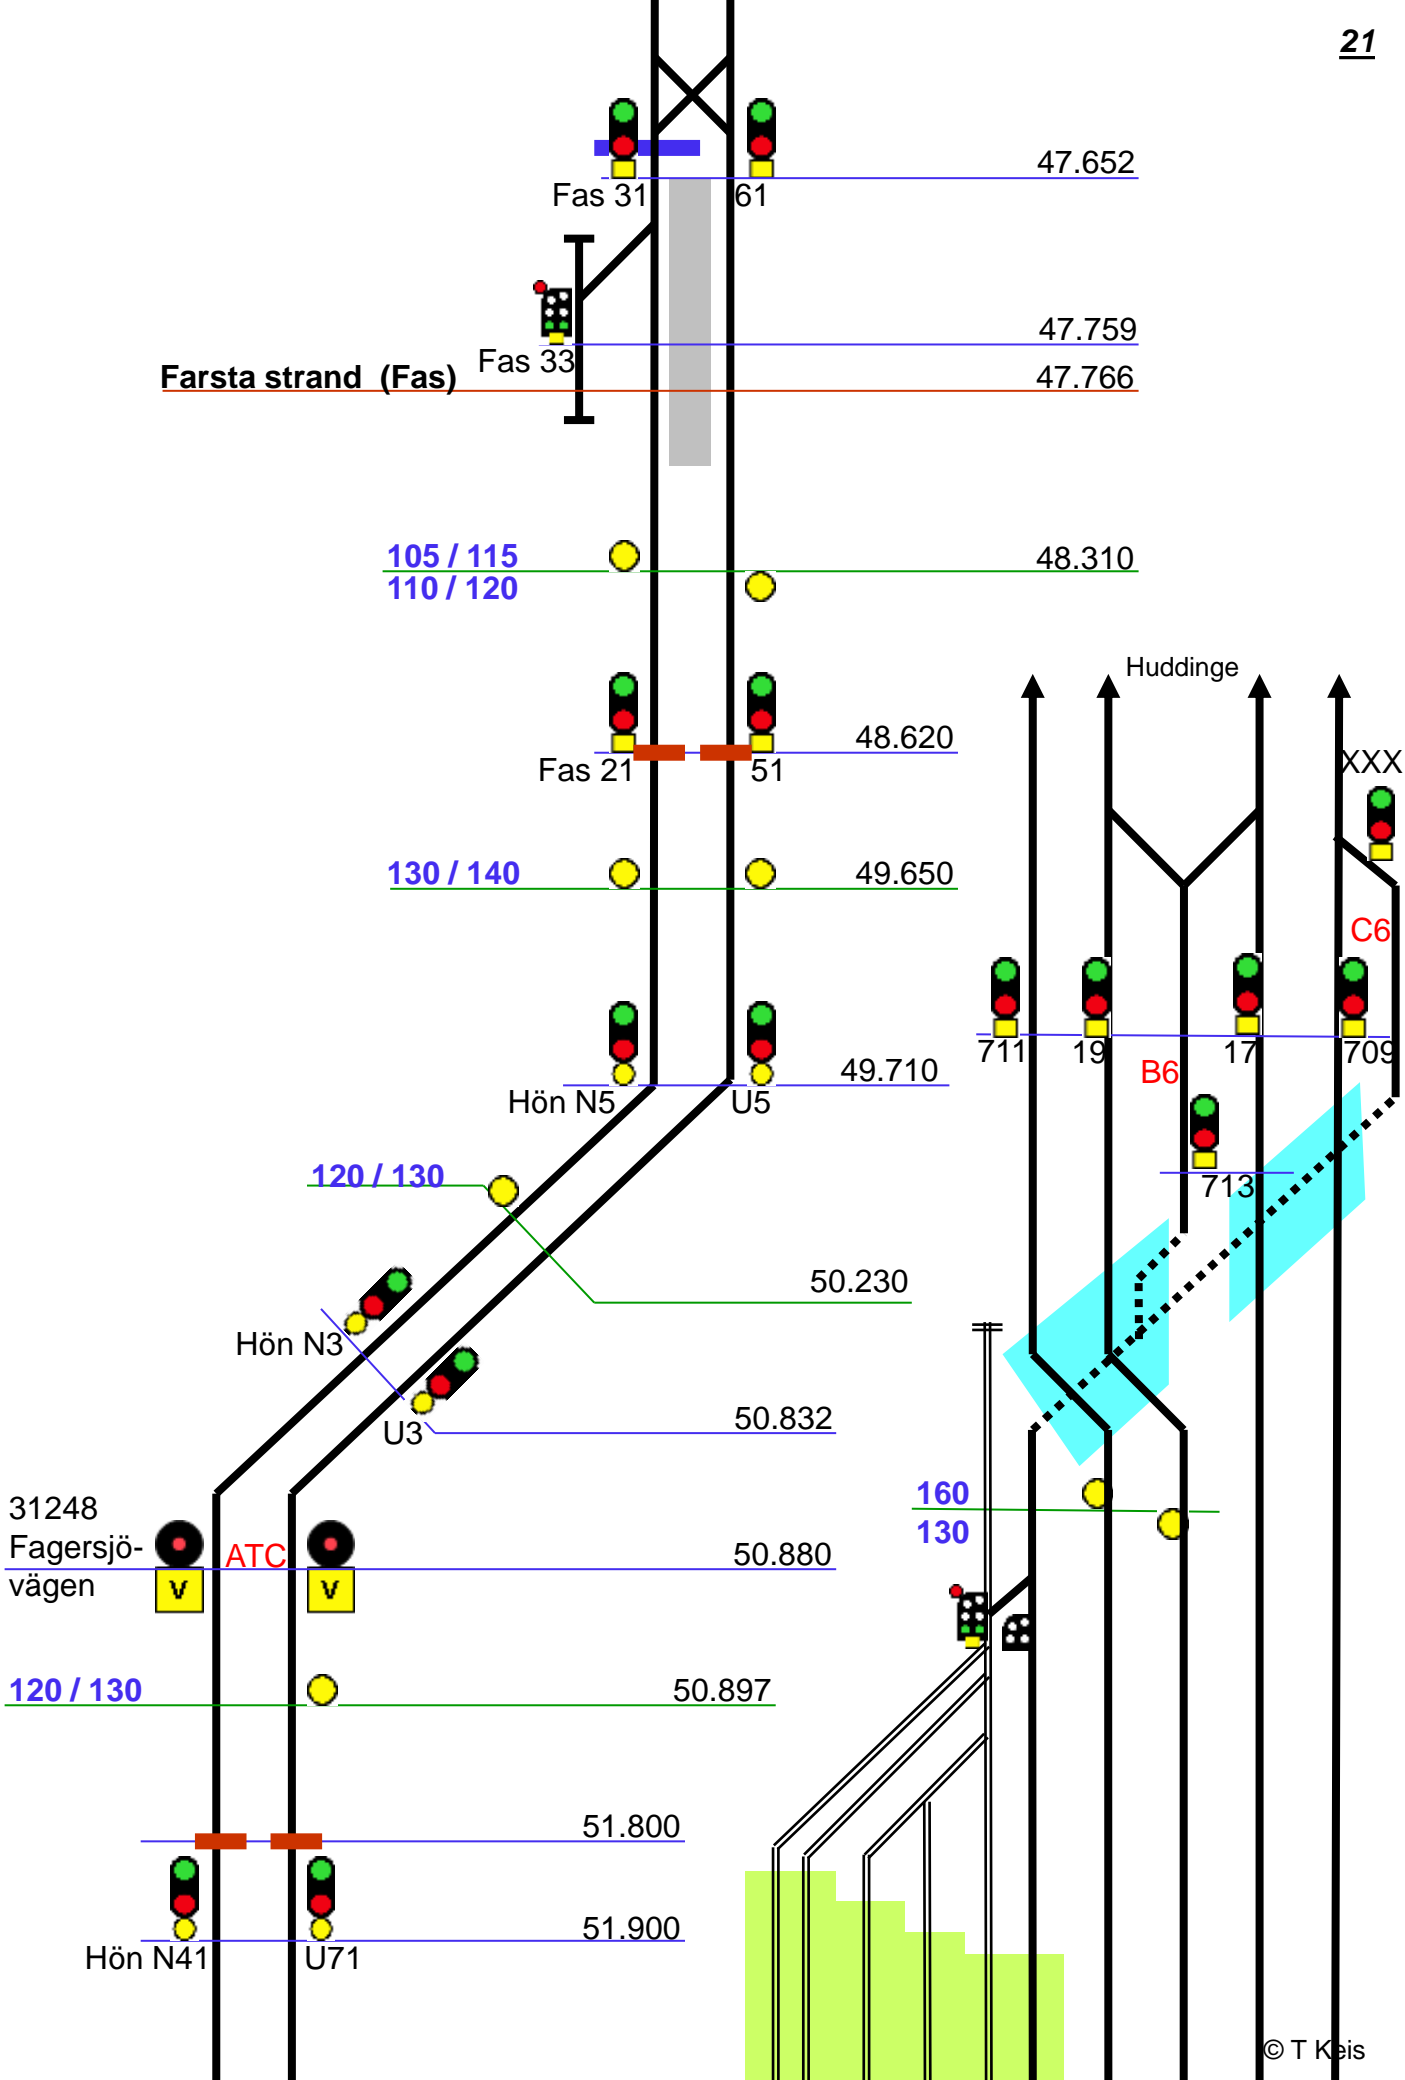

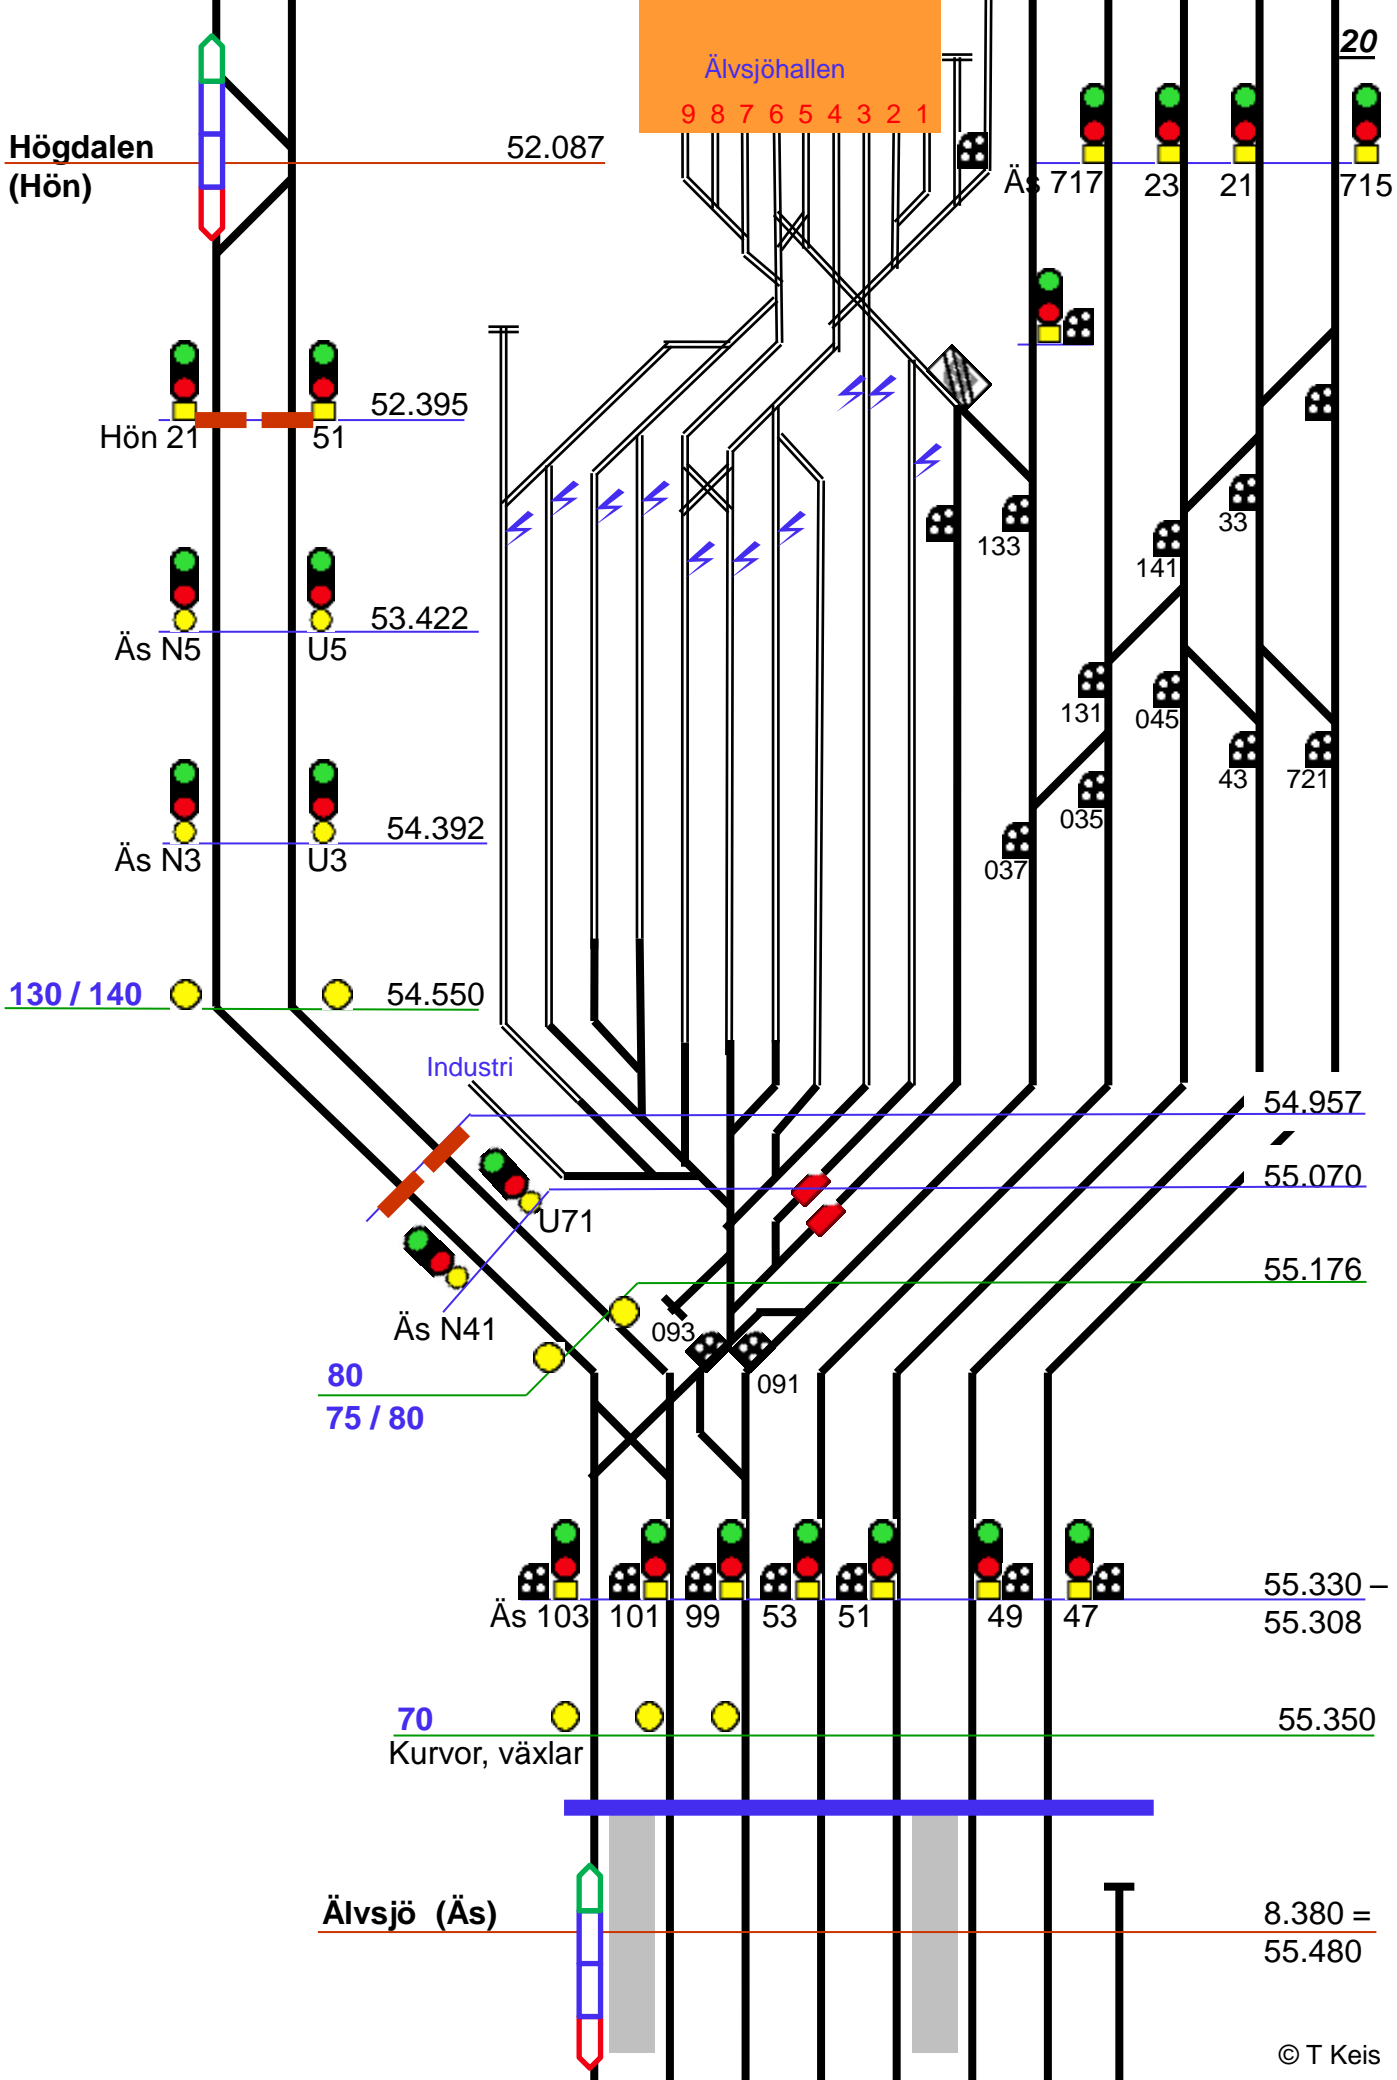

Älvsjöhallen  
 9 8 7 6 5 4 3 2 1

**Högdalen (Hön)**

**20**

52.087

Äs 717 23 21 715

Hön 21 51 52.395

Äs N5 U5 53.422

Äs N3 U3 54.392

130 / 140 54.550

Industri


80  
75 / 80


Äs N41

70  
Kurvor, växlar

**Älvsjö (Äs)**

8.380 =  
55.480

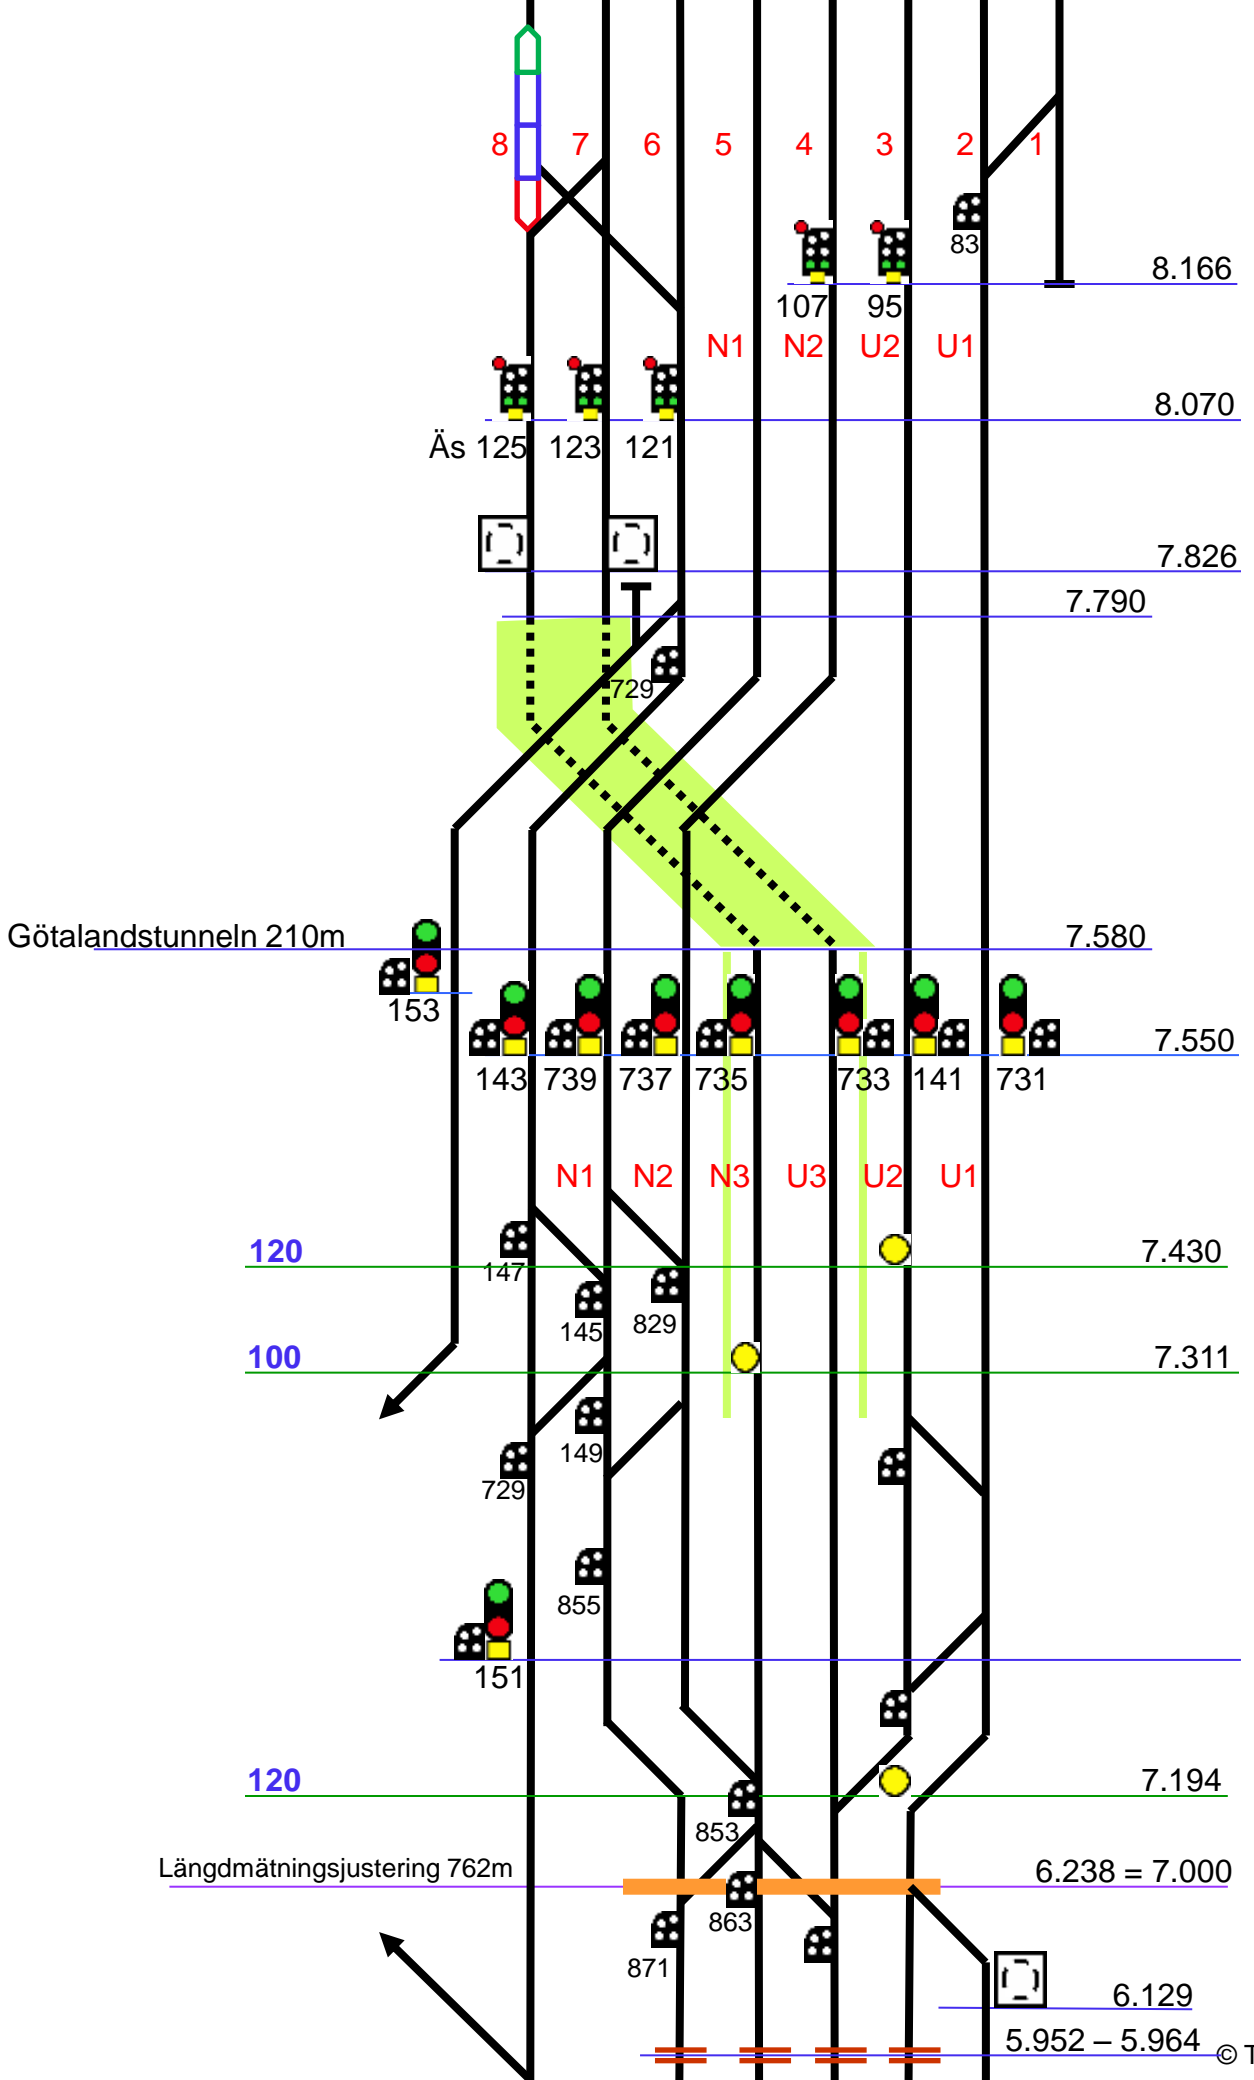

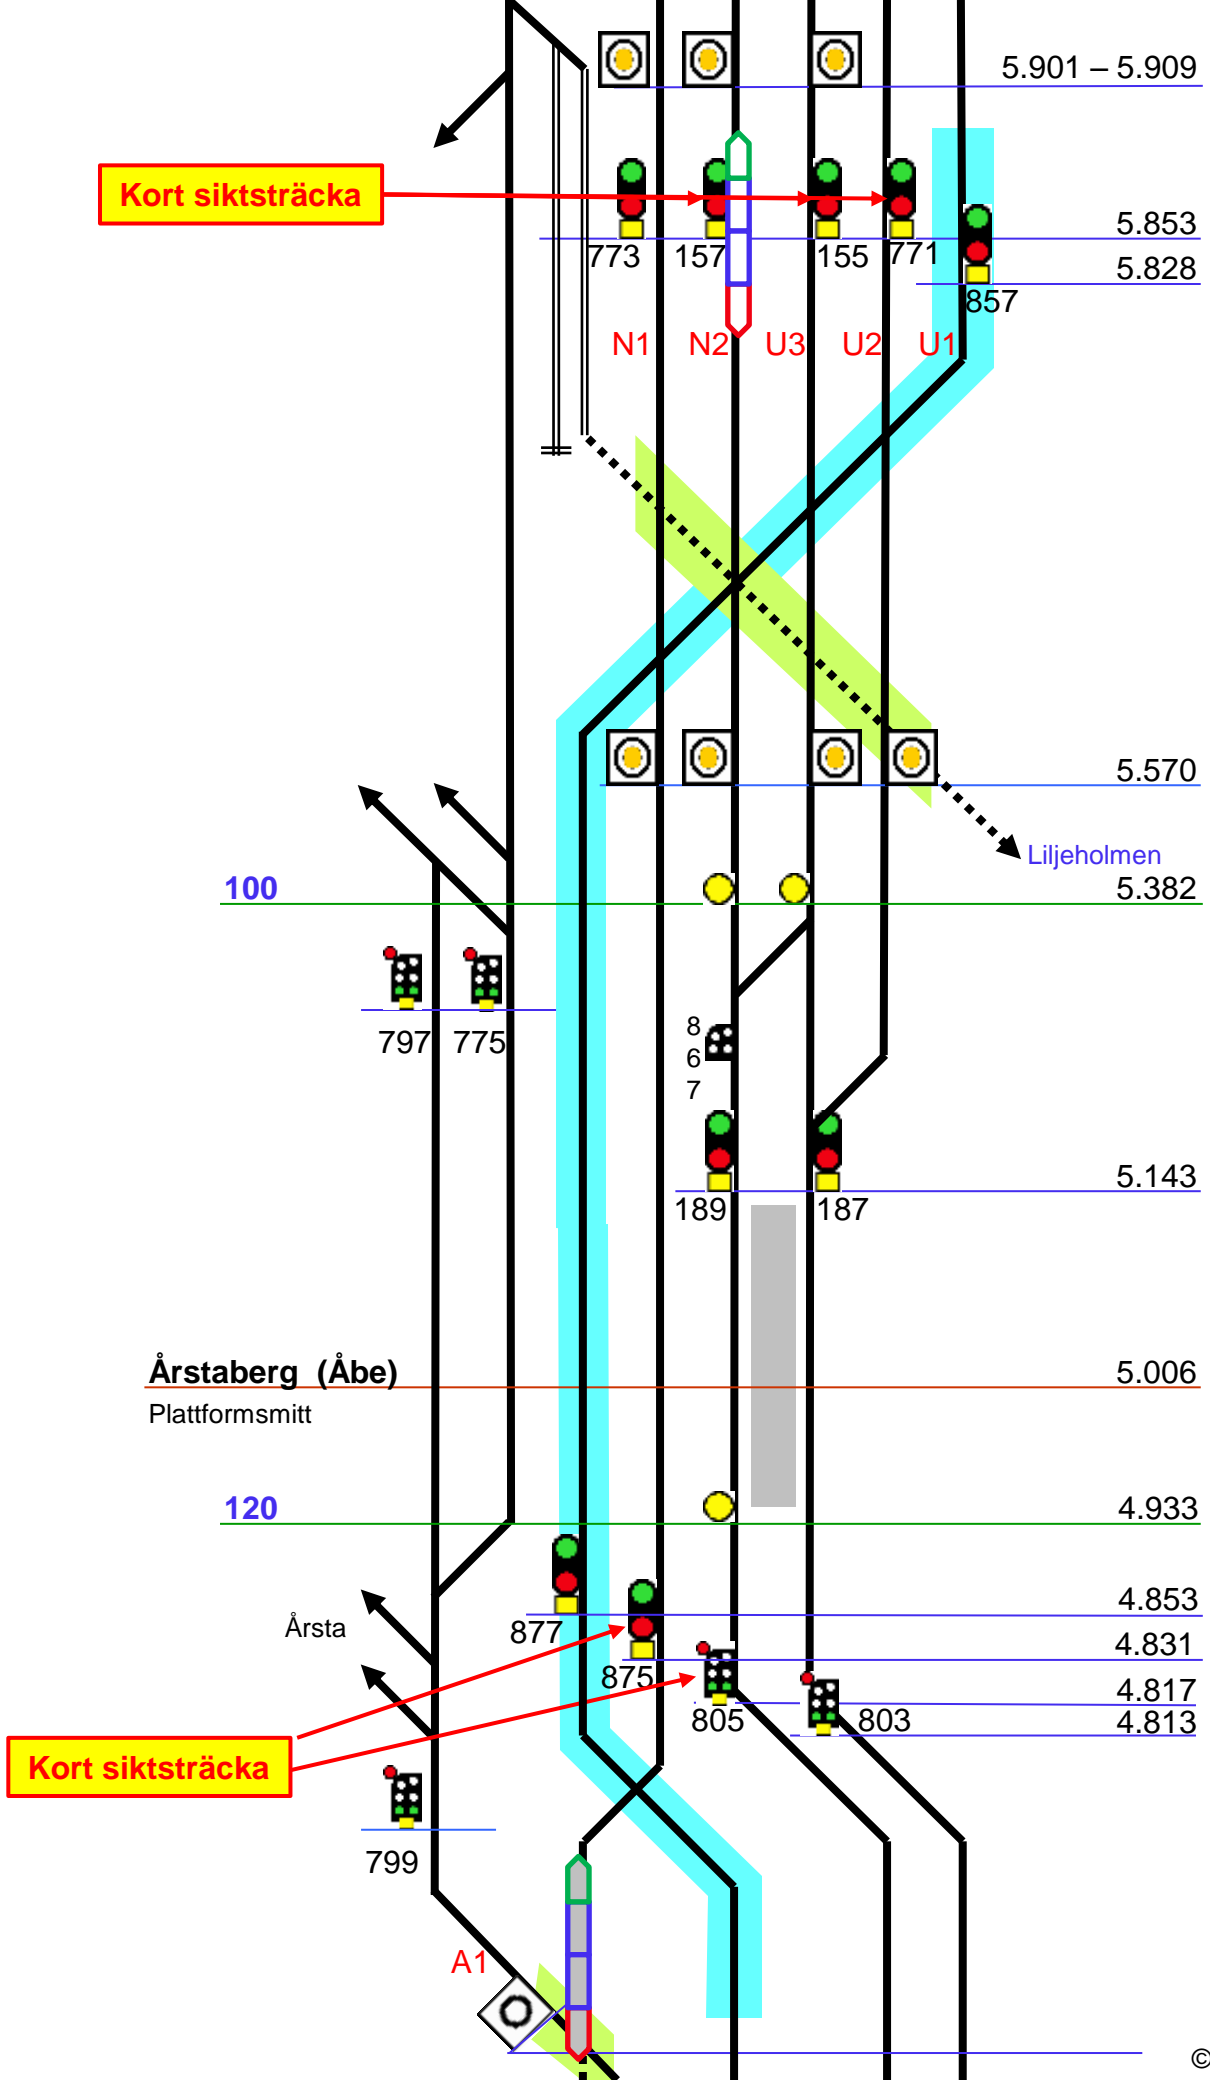

Kort siktsträcka

Kort siktsträcka

5.901 – 5.909

5.853

5.828

773

157

155

771

857

N1

N2

U3

U2

U1

5.570

100

Liljeholmen

5.382

797

775

8

6

7

189

187

5.143

Årstaberg (Åbe)

Plattformmitt

5.006

120

4.933

Årsta

877

4.853

875

4.831

805


803

4.817

4.813


799

A1

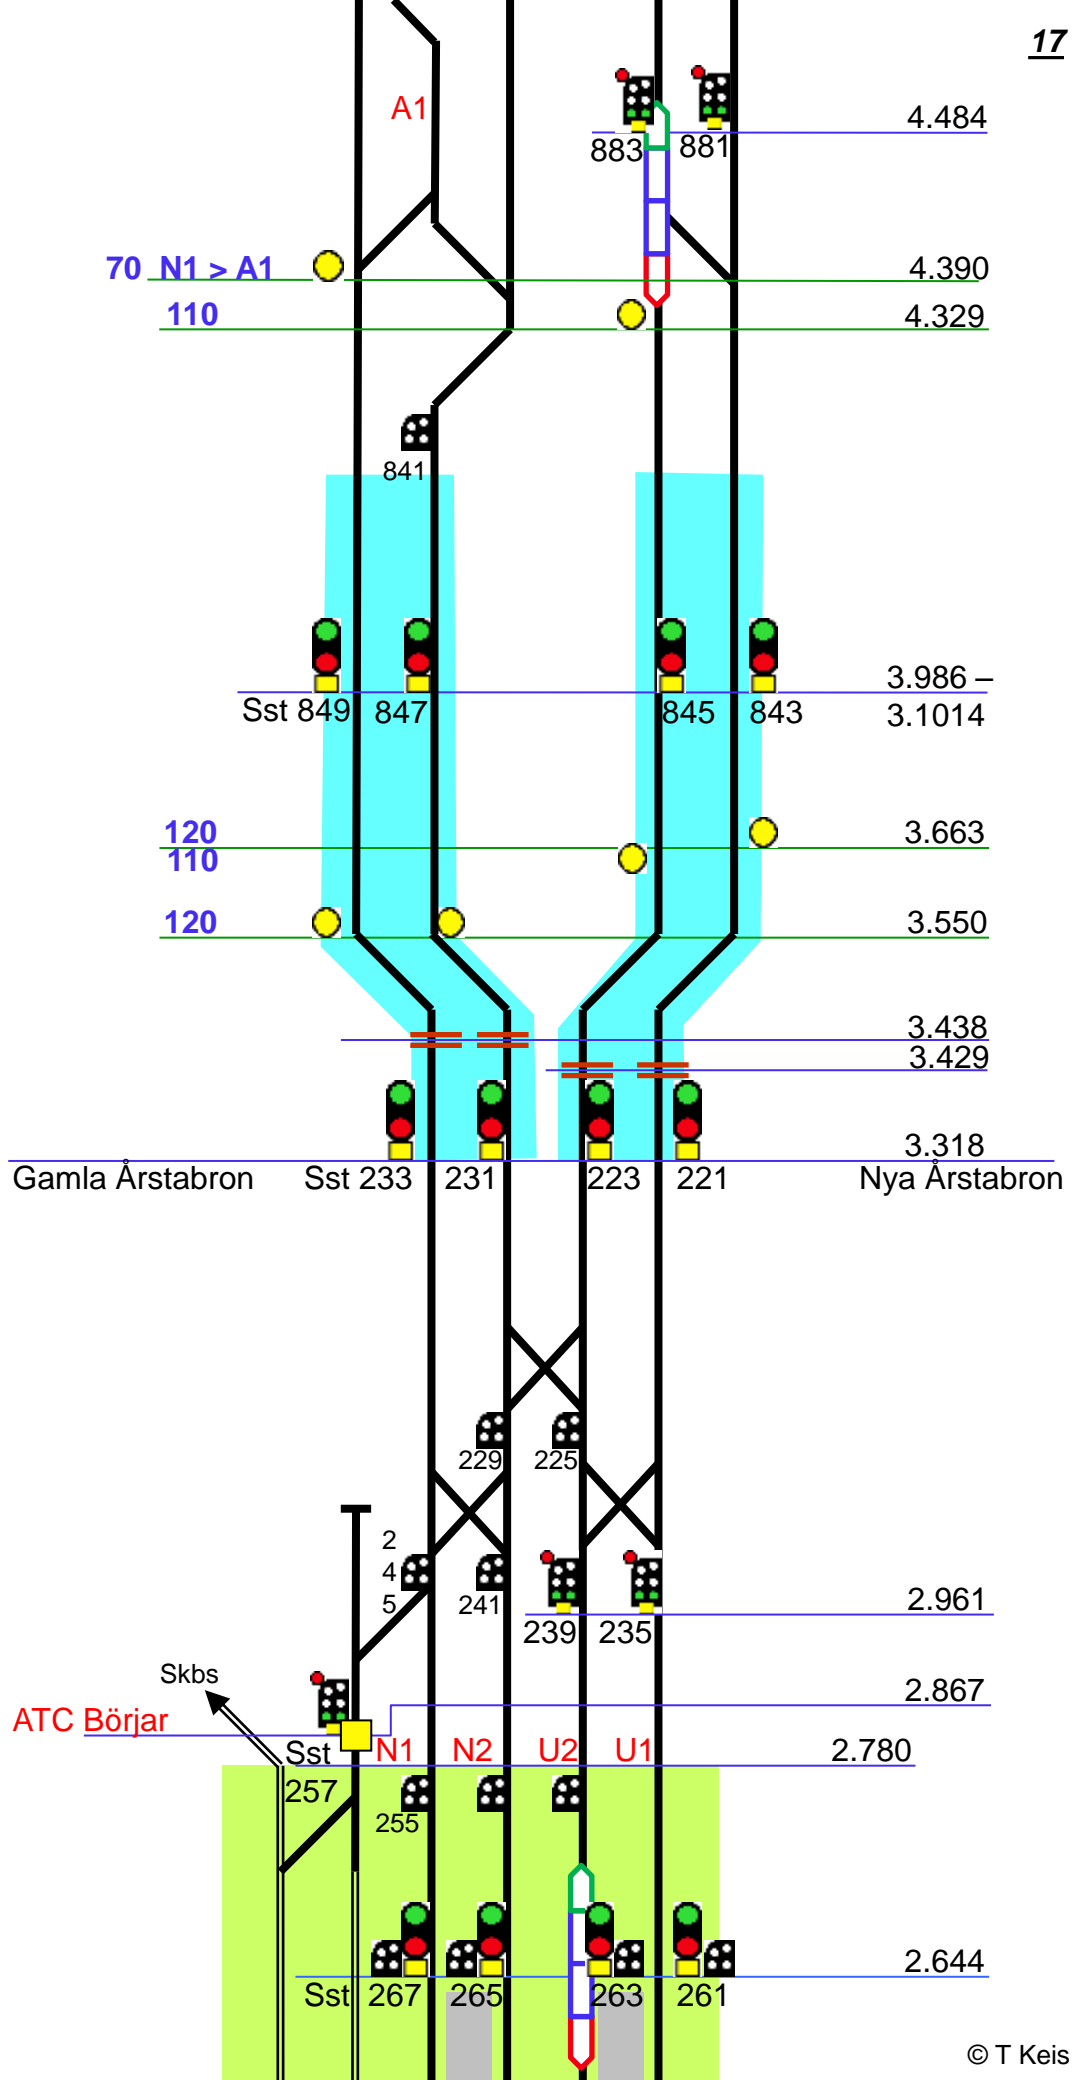

Stockholm S (Sst)

2.475

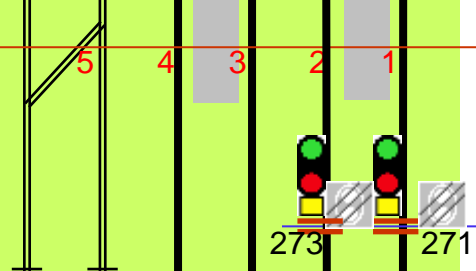


2.286

80  
Överbyggnad 780m  
Längdmättningsförändring Citybanan

2.263

2.090

36.039 = 2.000

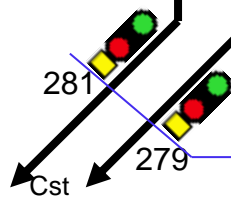

35.800

281

141

171

2.048

Cst

279

35.390

139

169

34.719 – 34.738

135

137

165

34.233

131

133

161

163

Stockholm City (Sci)

34.100

33.887

123


125

153

155

4 3 2 1




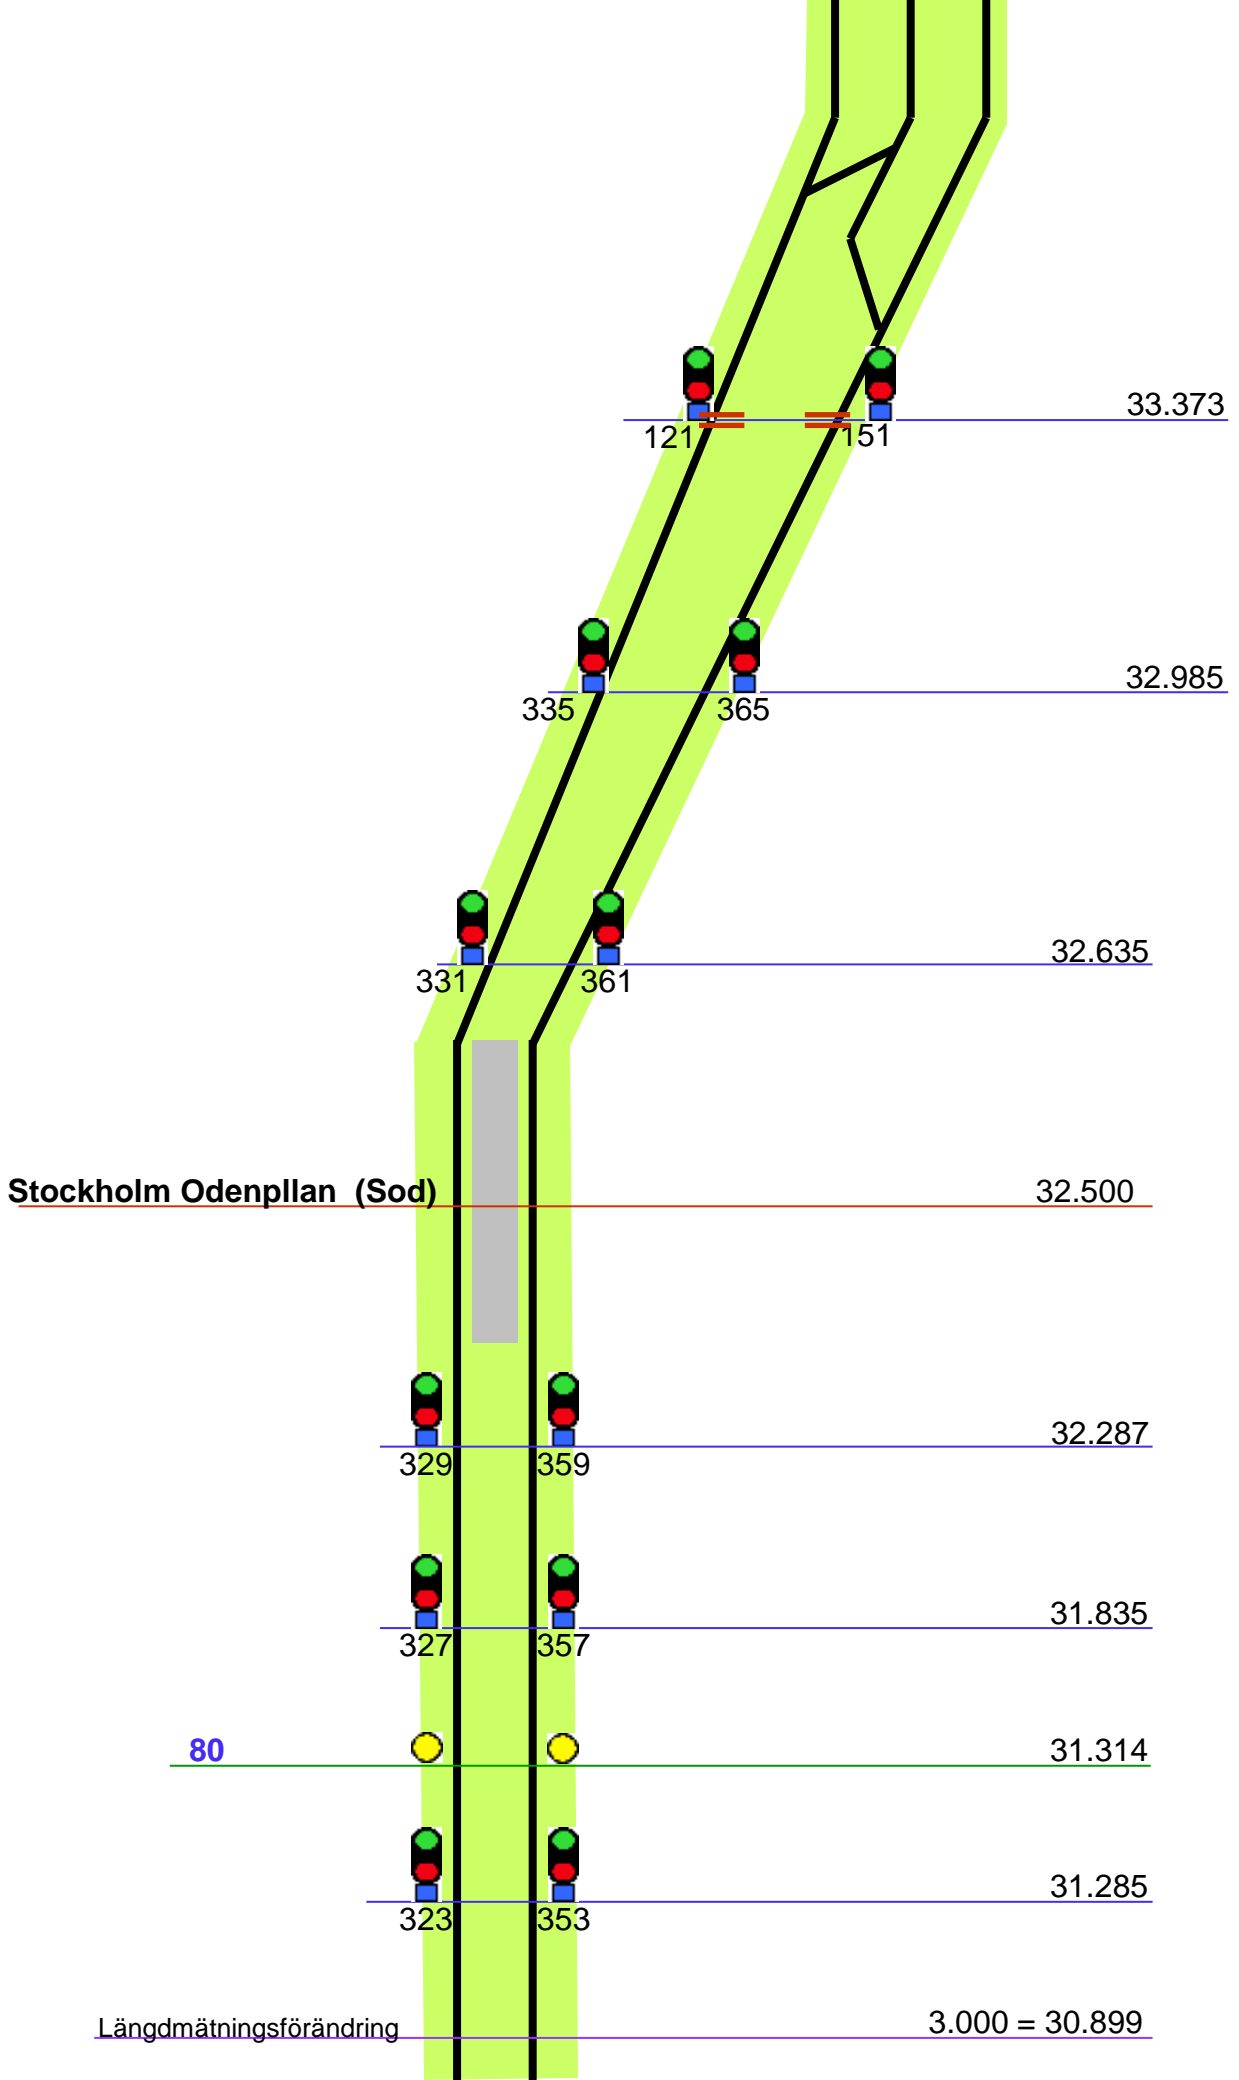

Tomtebodabangård (Tm)

Tomteboda övre (Tm<sub>ö</sub>)

Gul cirkel mot Sci  
Släckt mot Cst

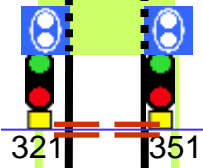

Längdmättningsförändring  
3.299 = 30.601 U2  
3.286 = 30.614 N2


2.929 =  
30.970  
3.050

100

90  
100

3.250  
3.410 - 3.340  
3.410  
3.470

Ke 243

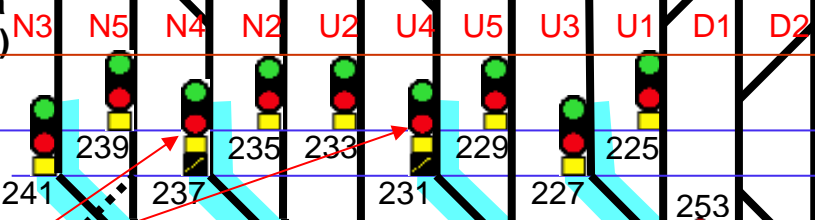

3.590  
3.665 - 3.625  
3.686 - 3.625

100

3.732  
3.880


120  
100


255


3.901


3.980  
4.040


4.045

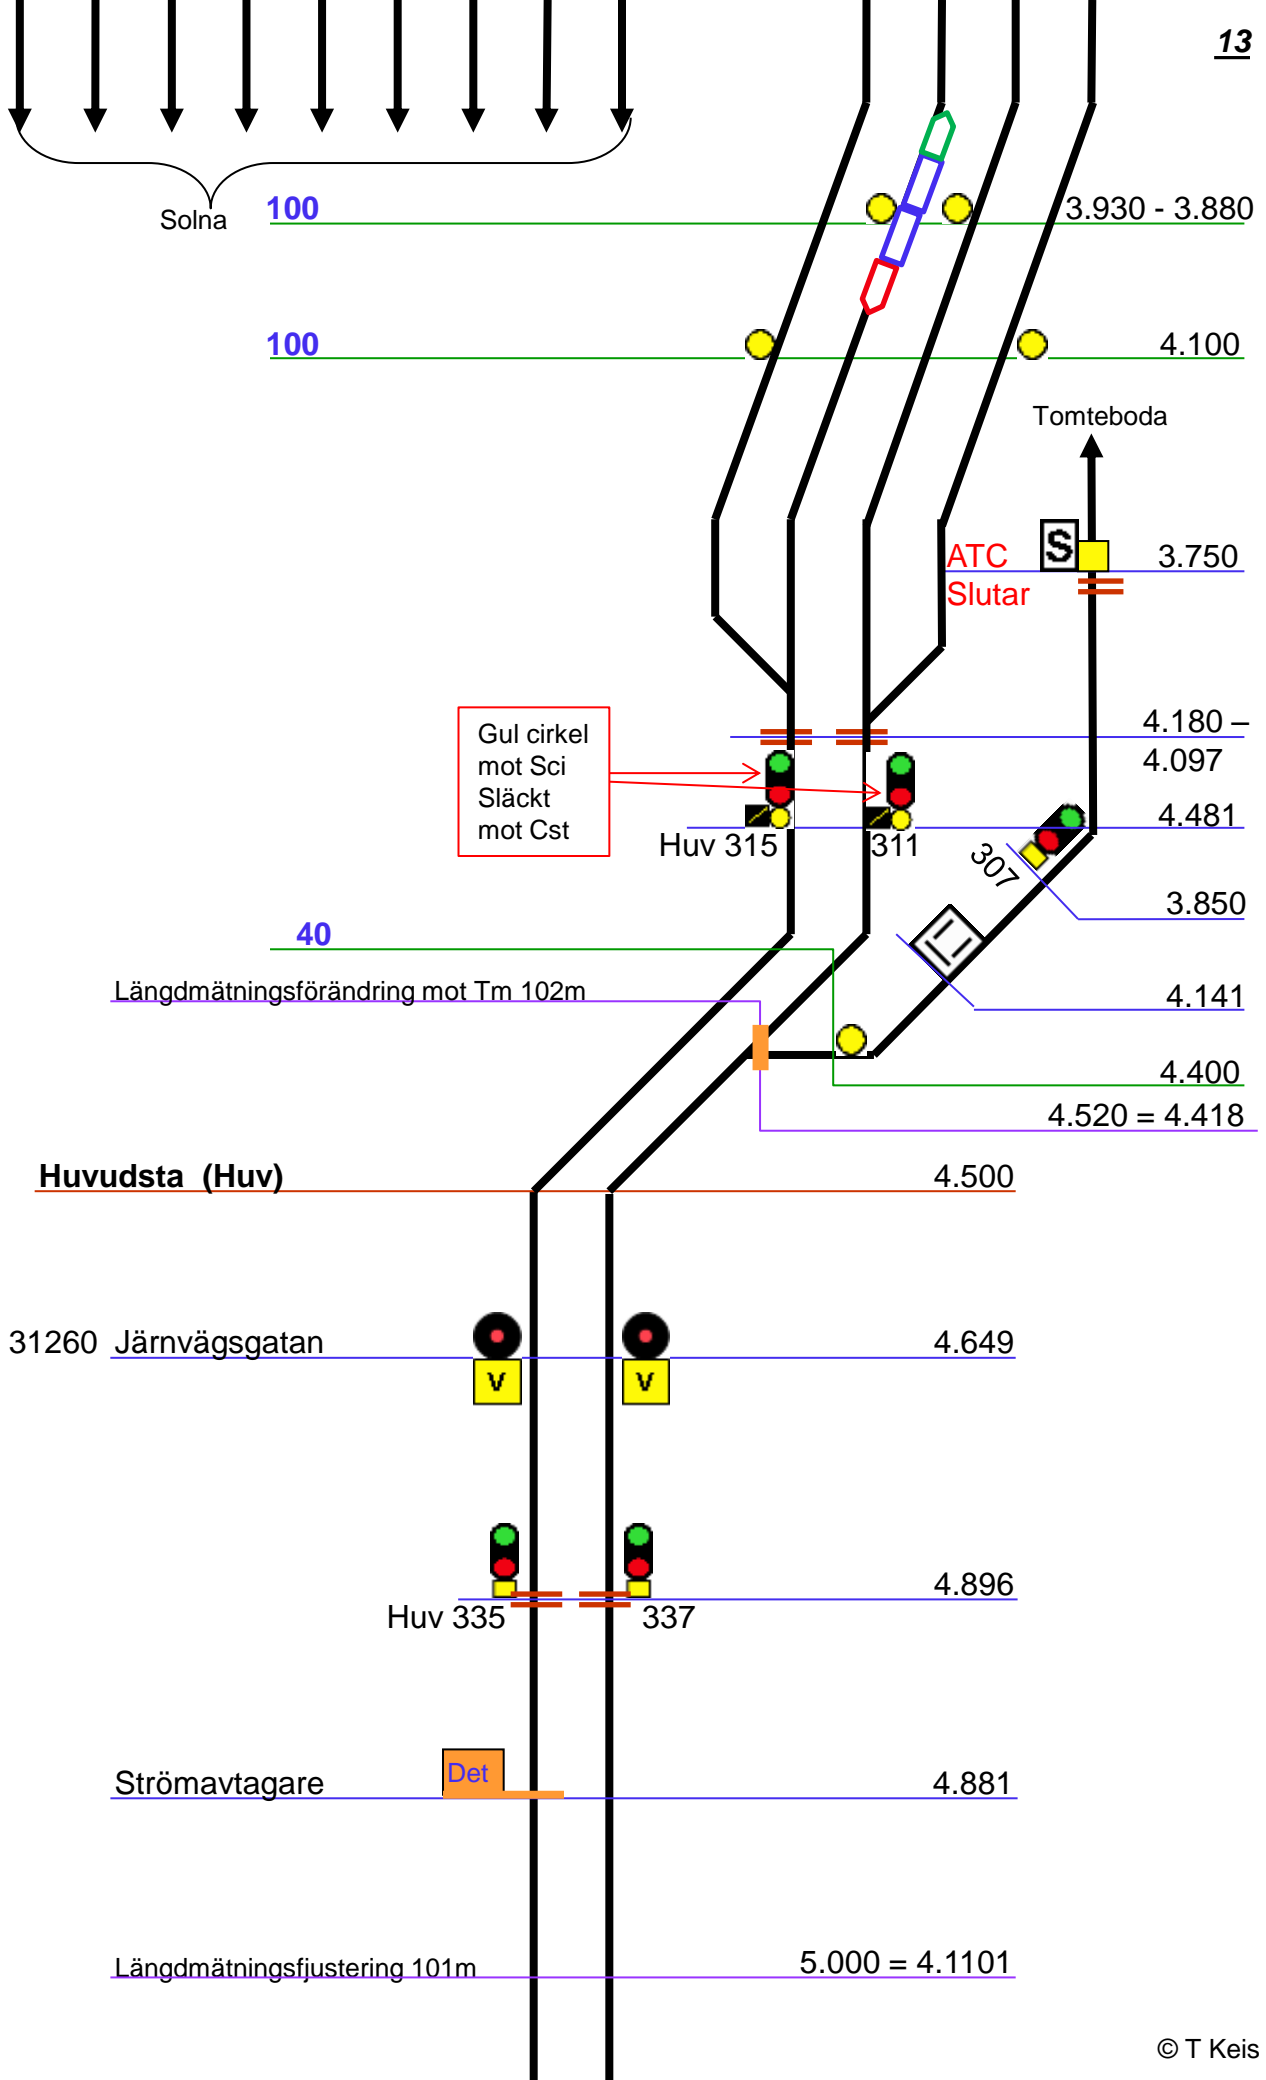


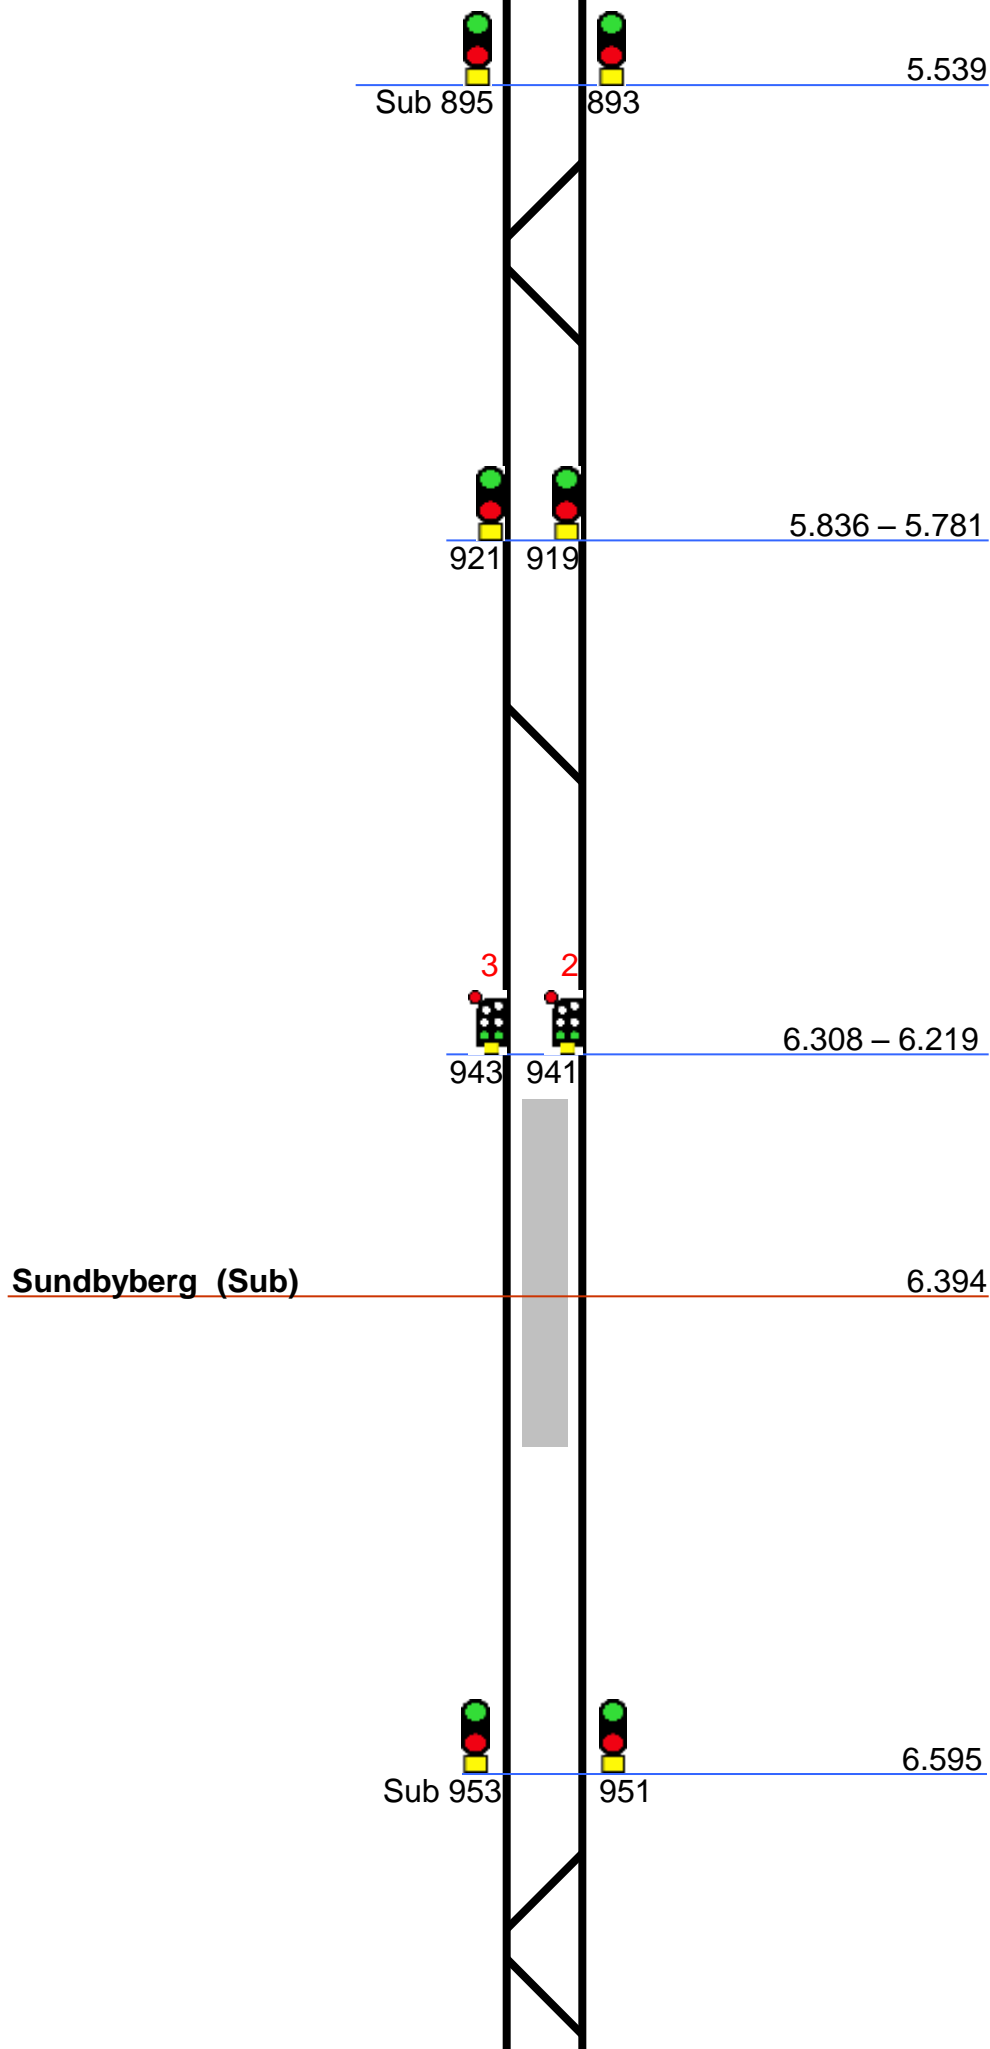

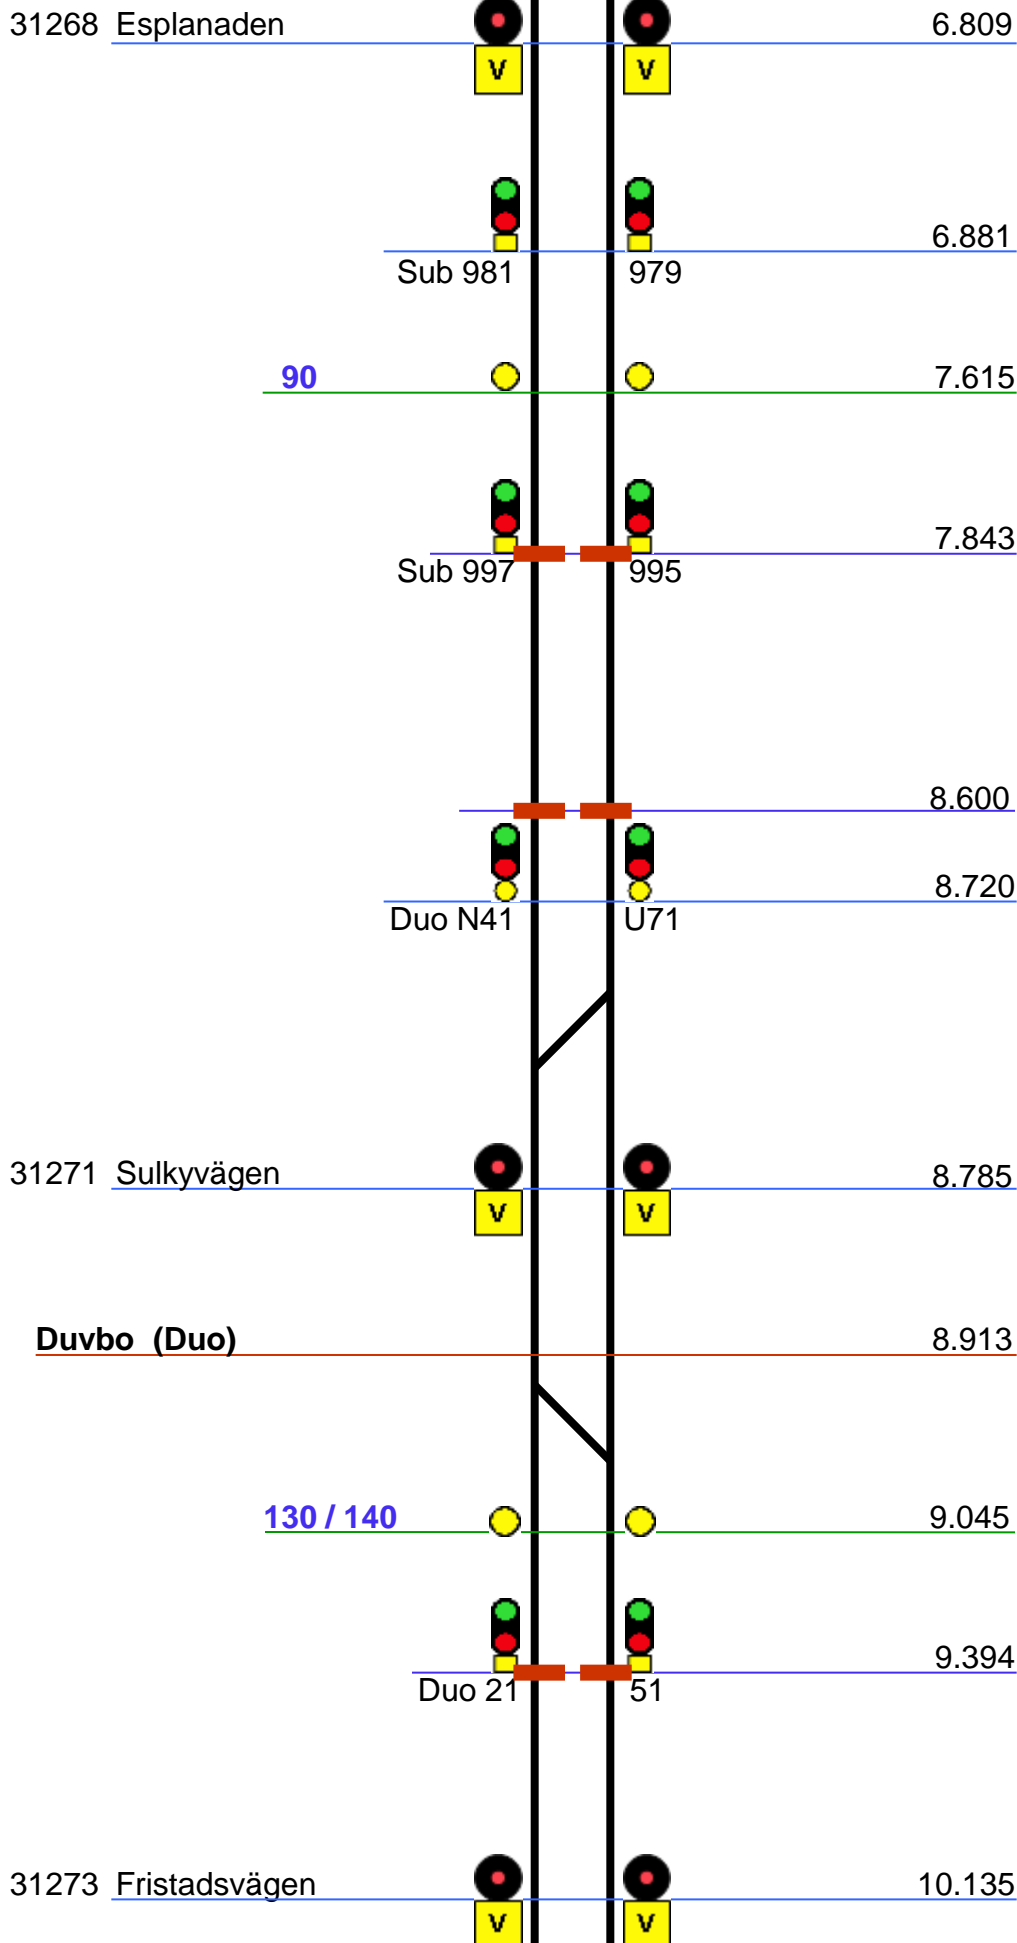


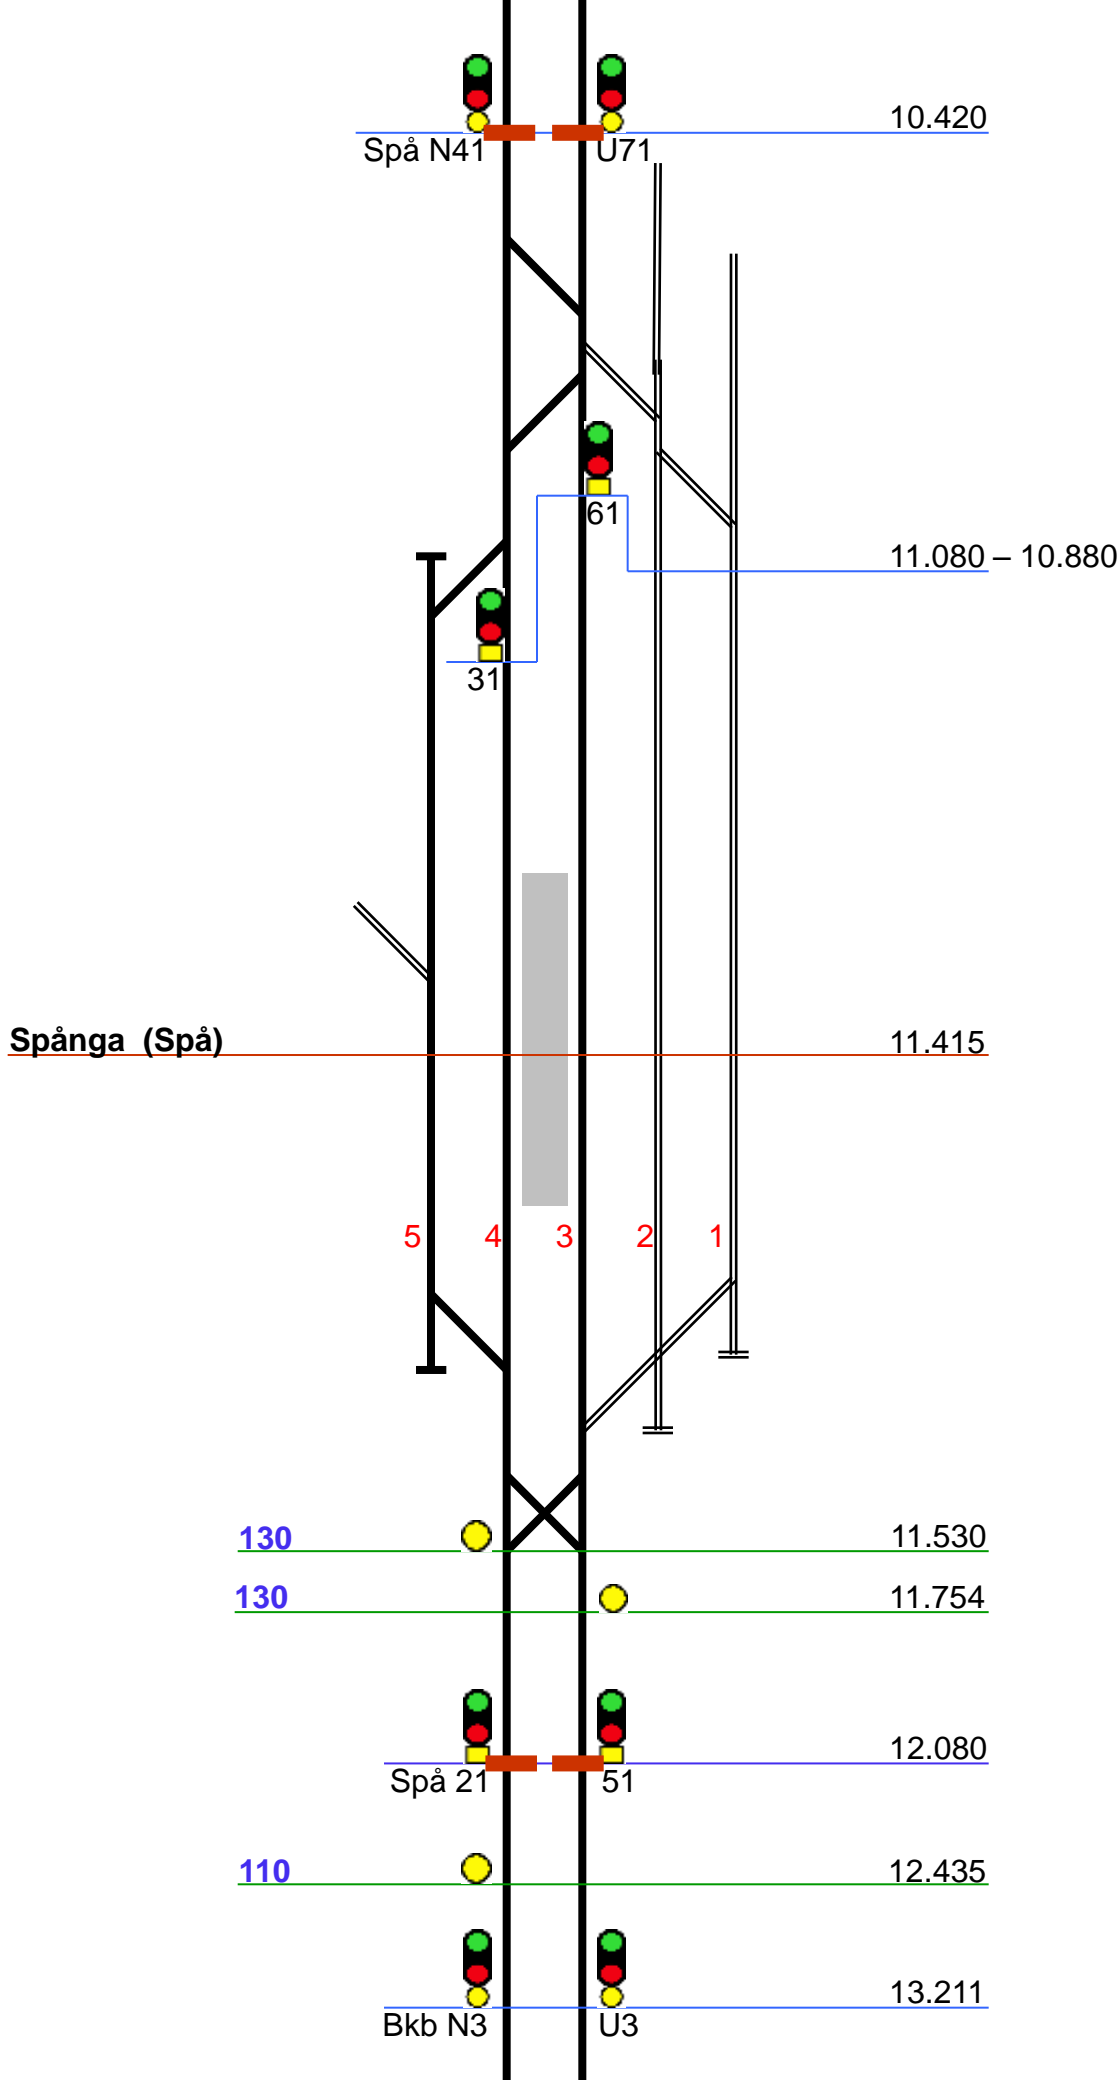


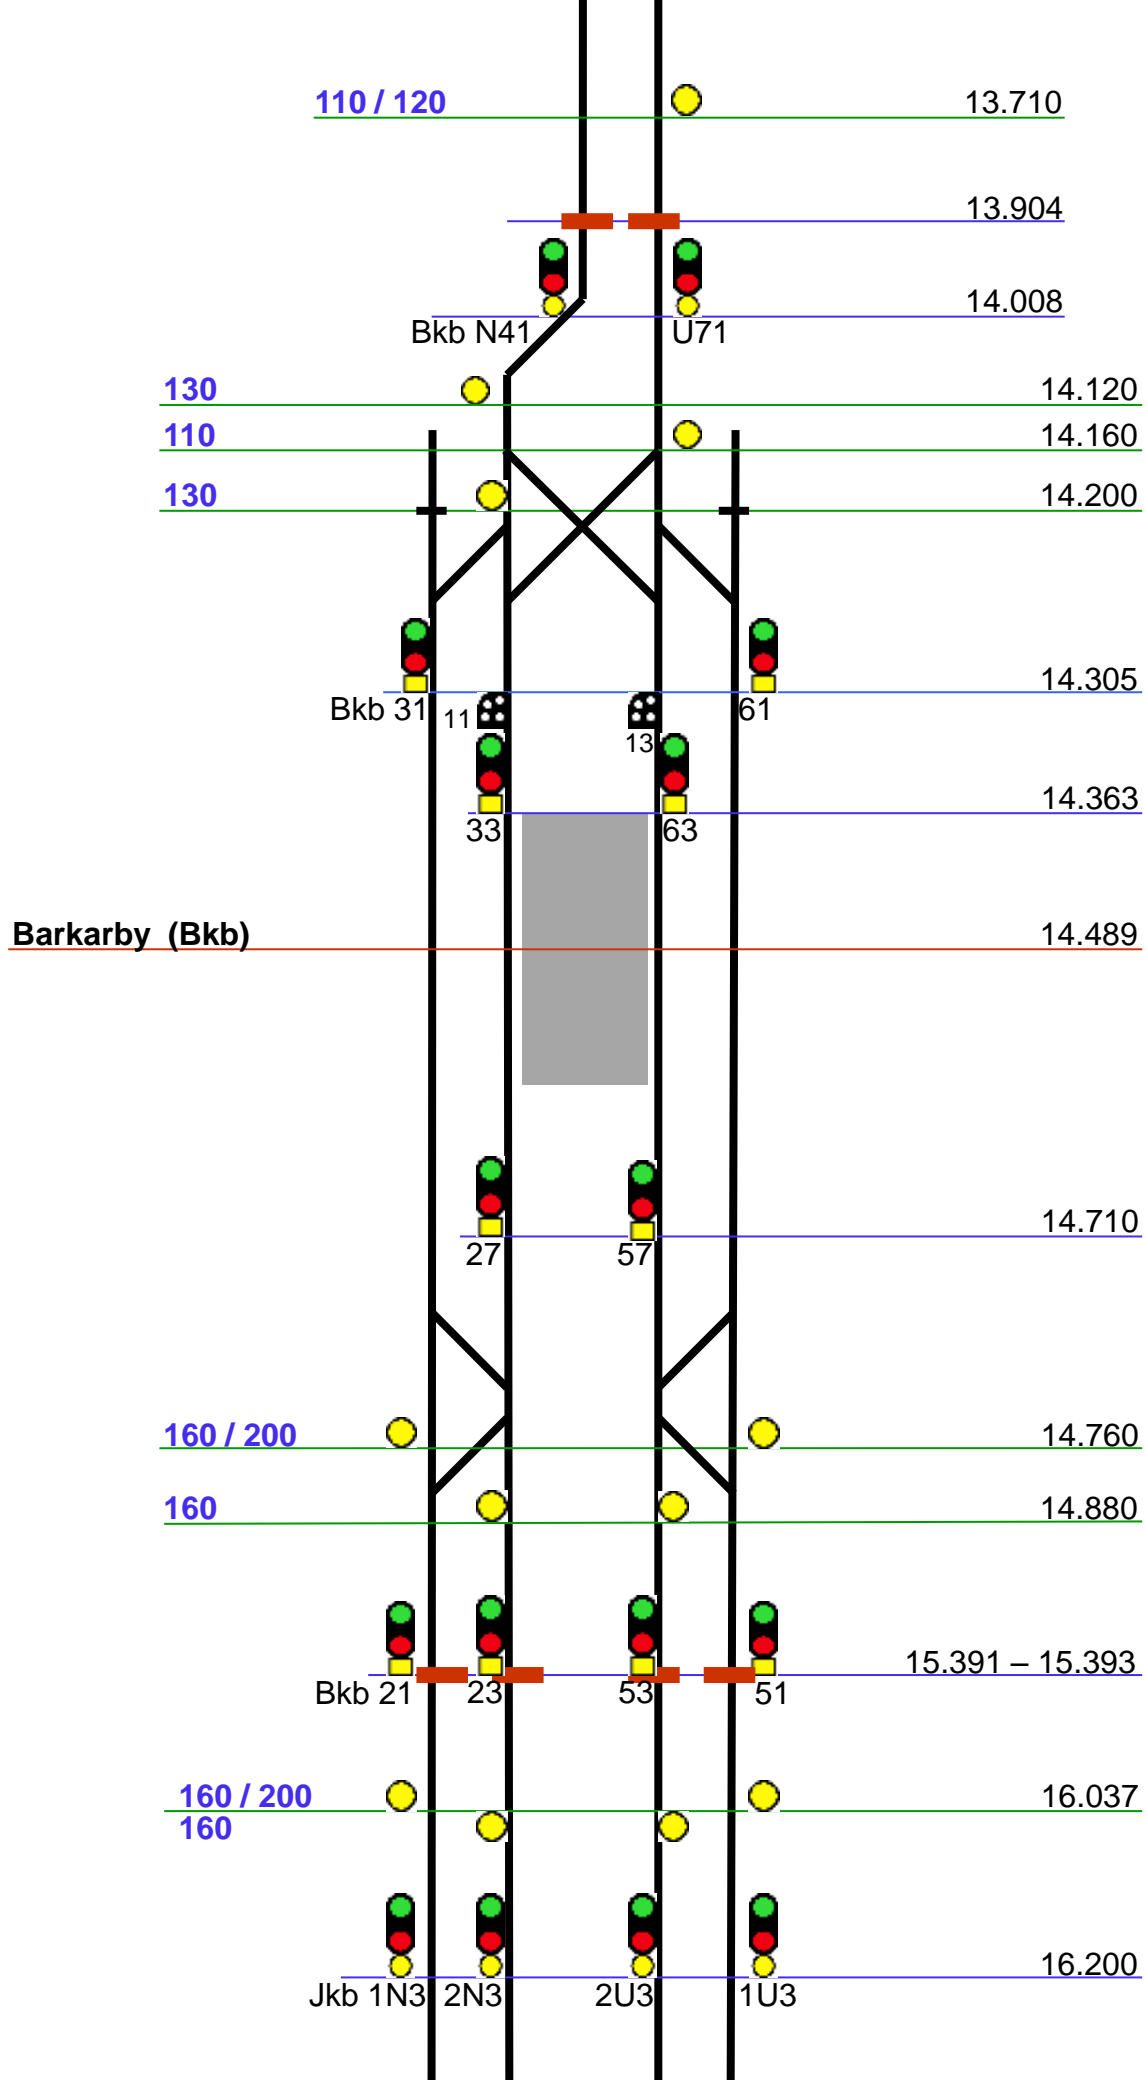


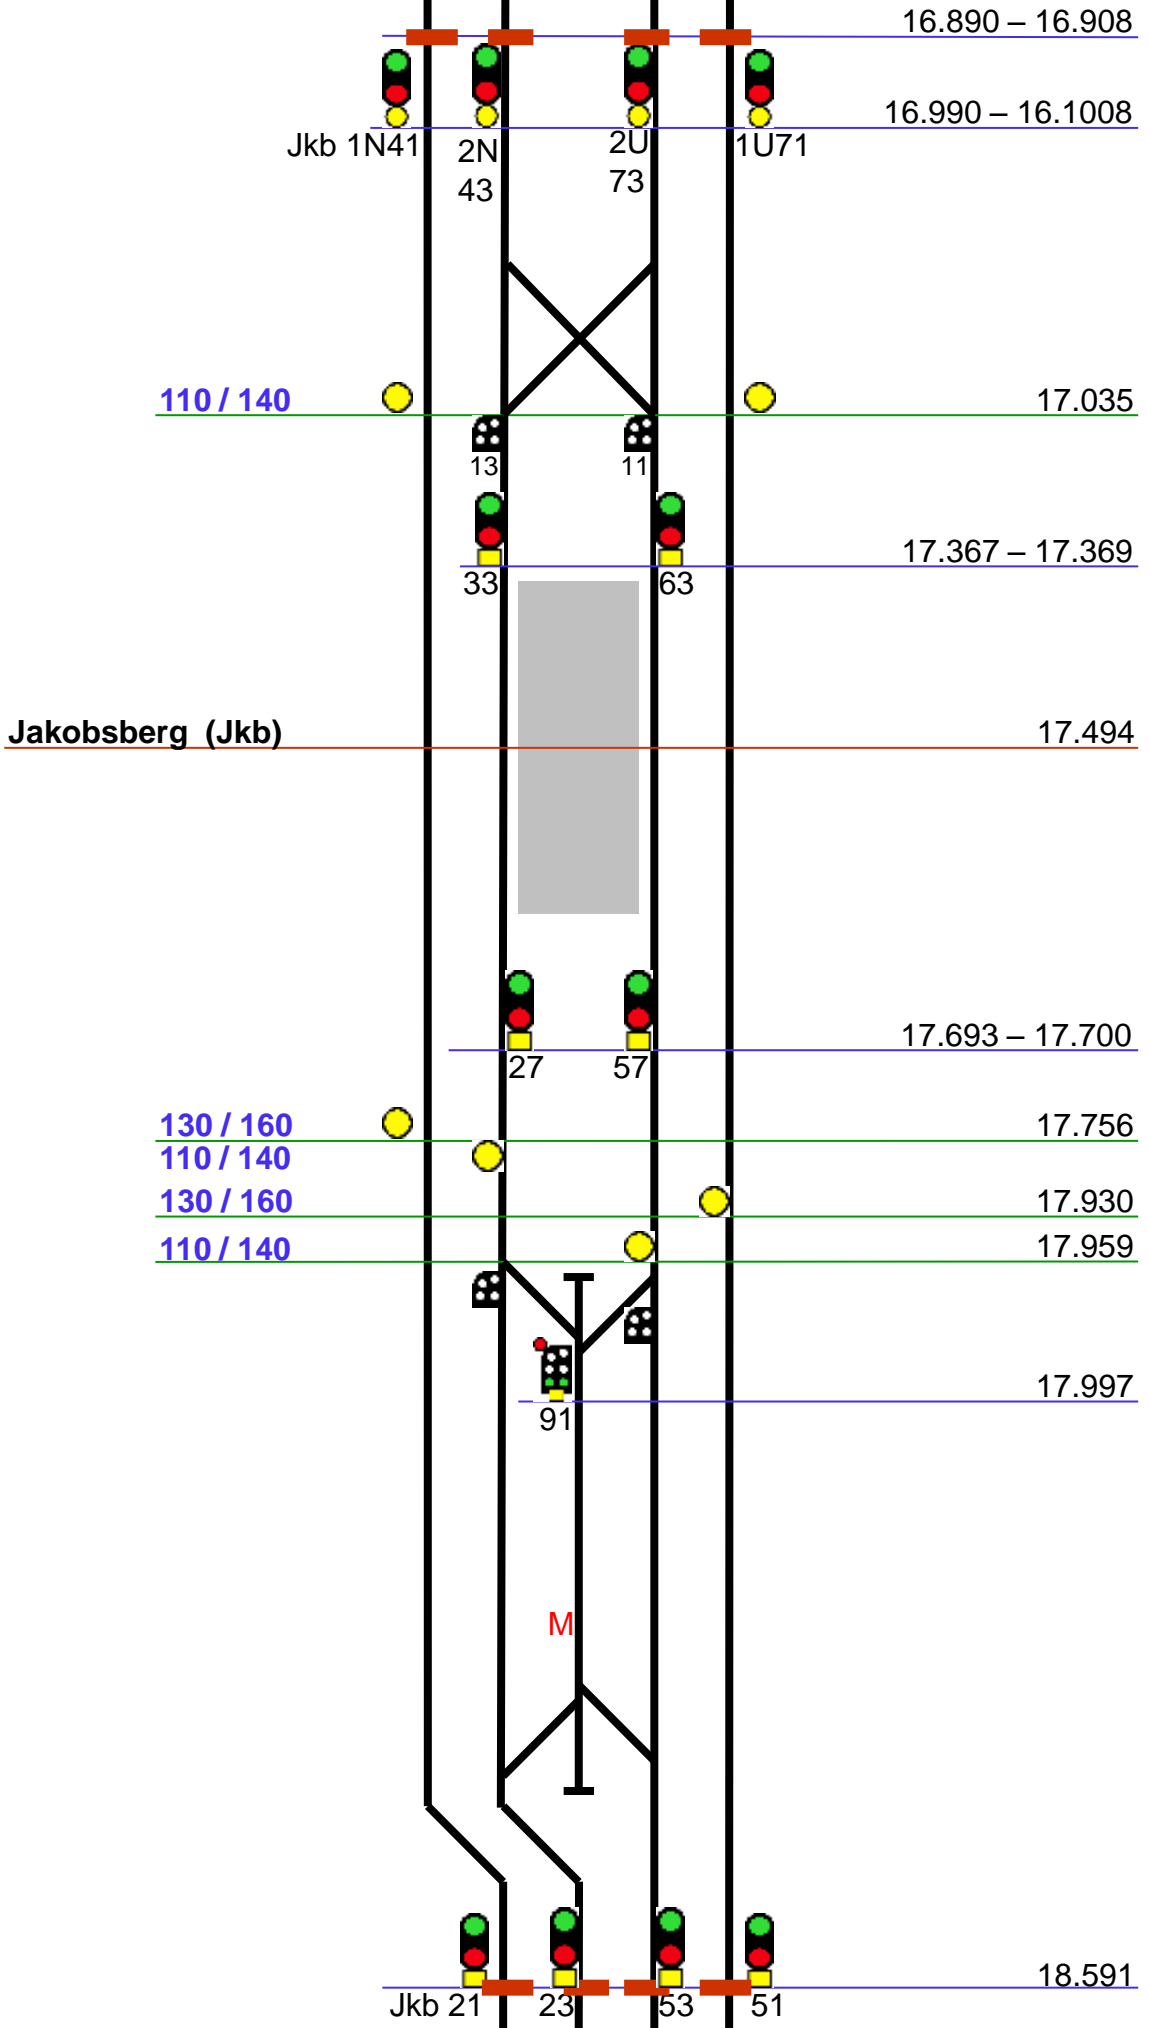





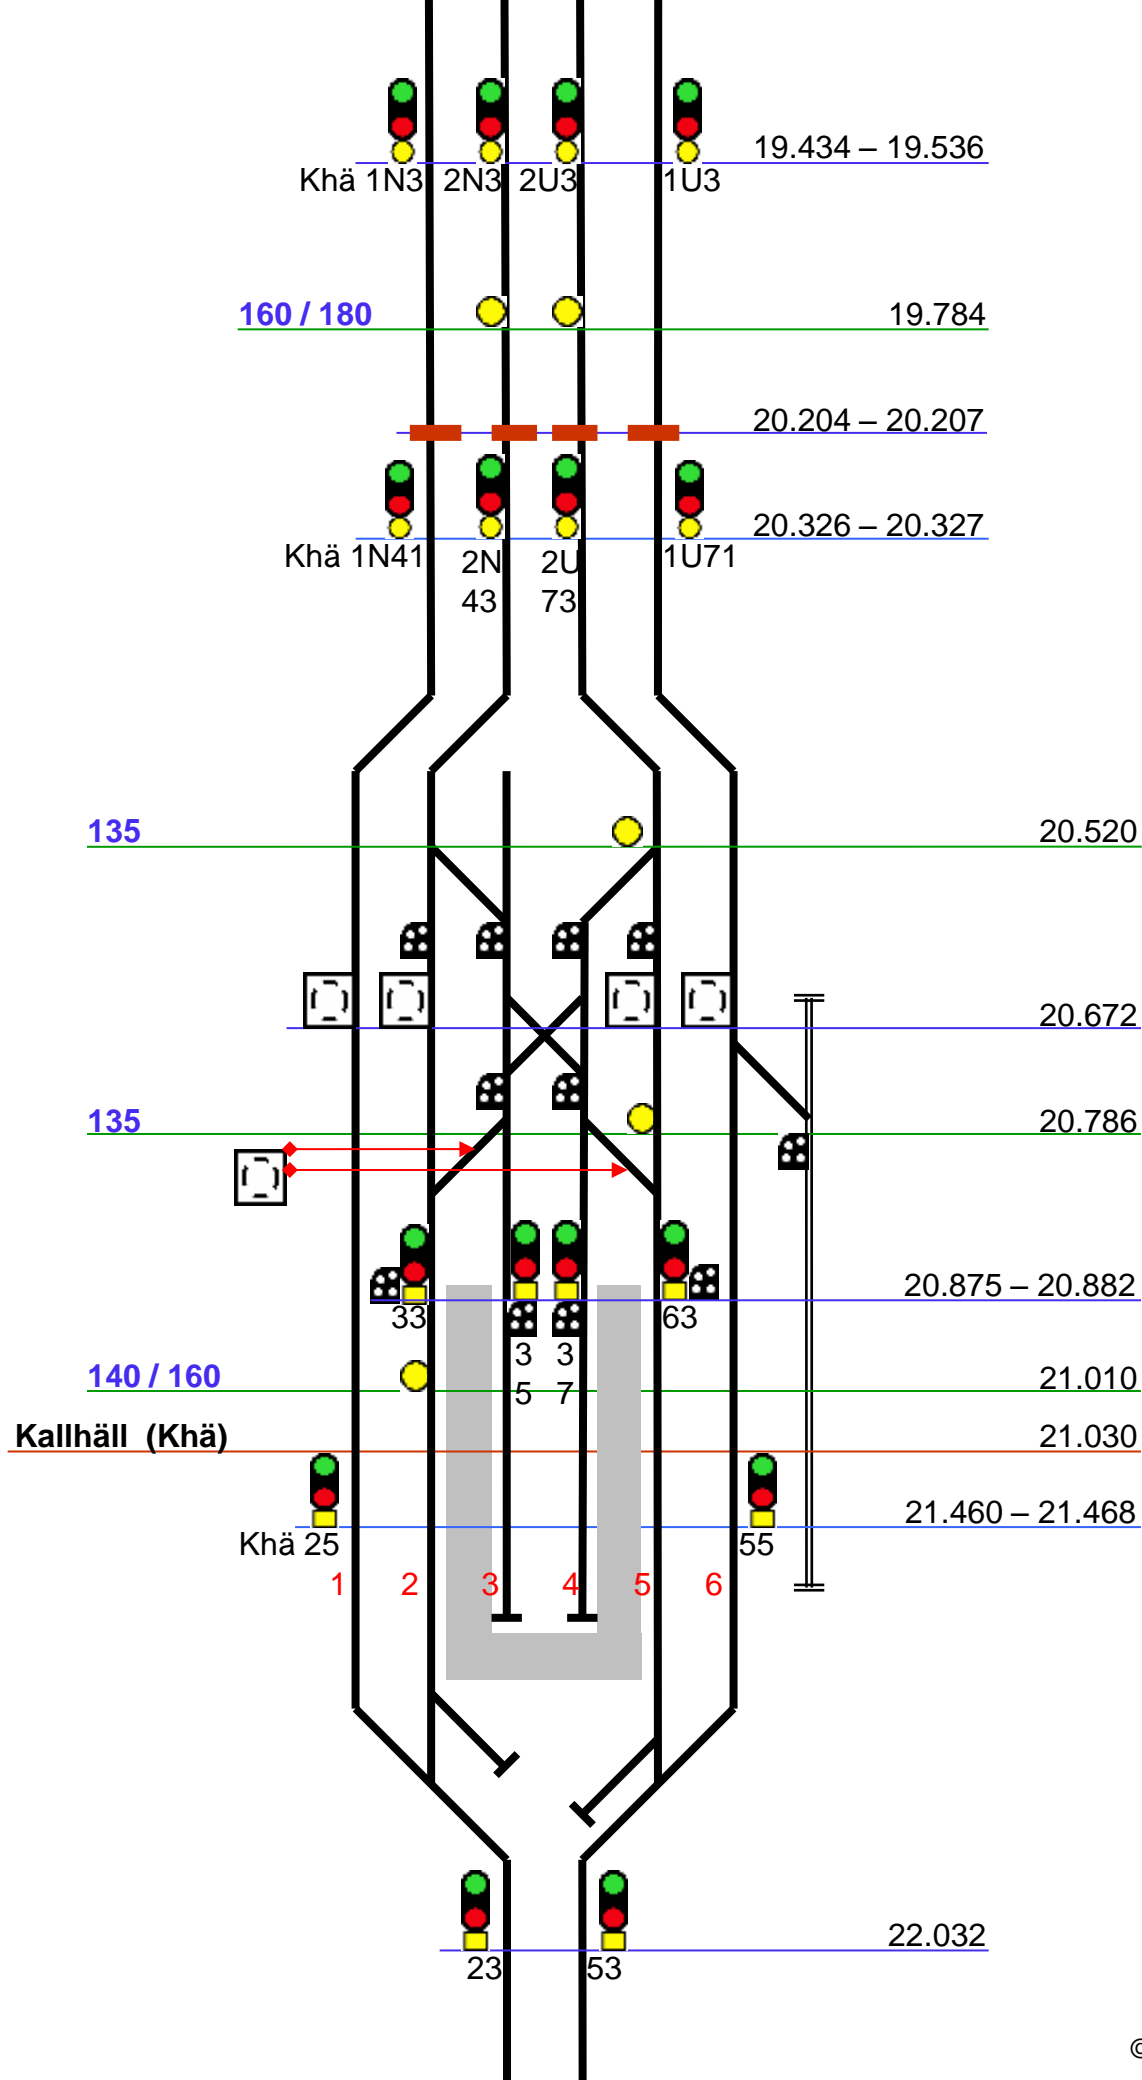

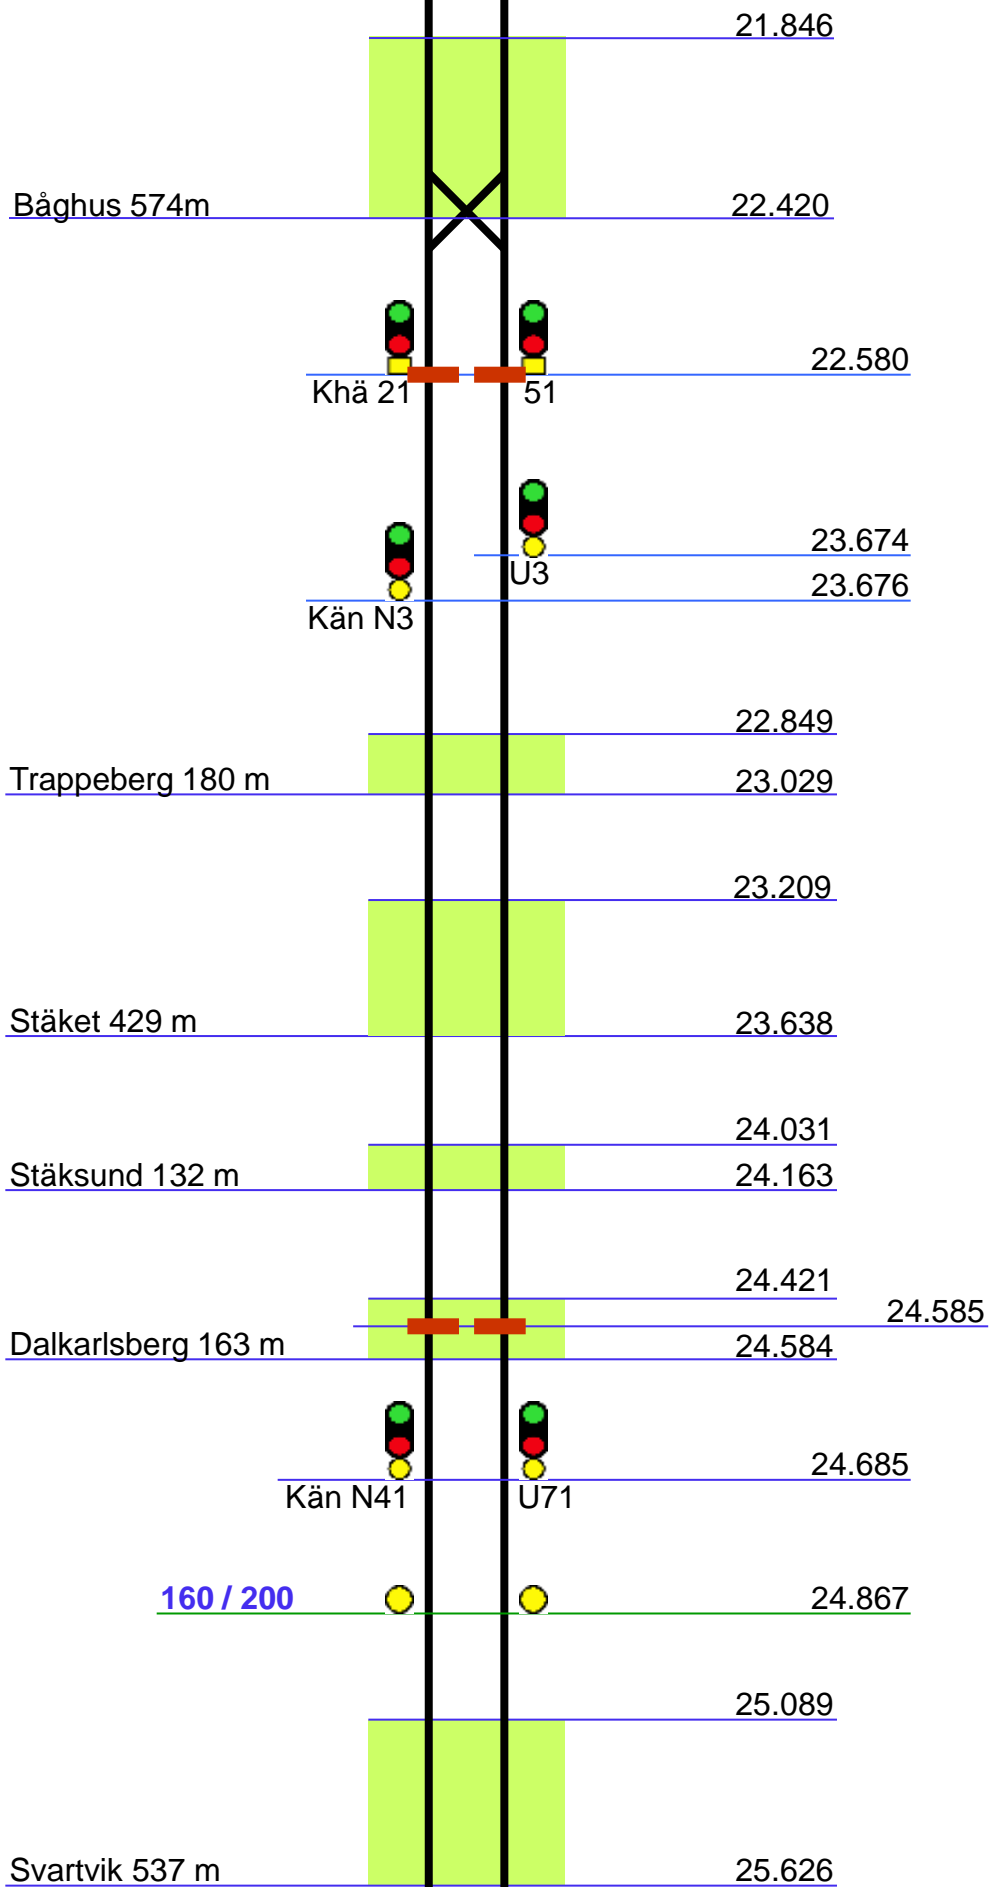

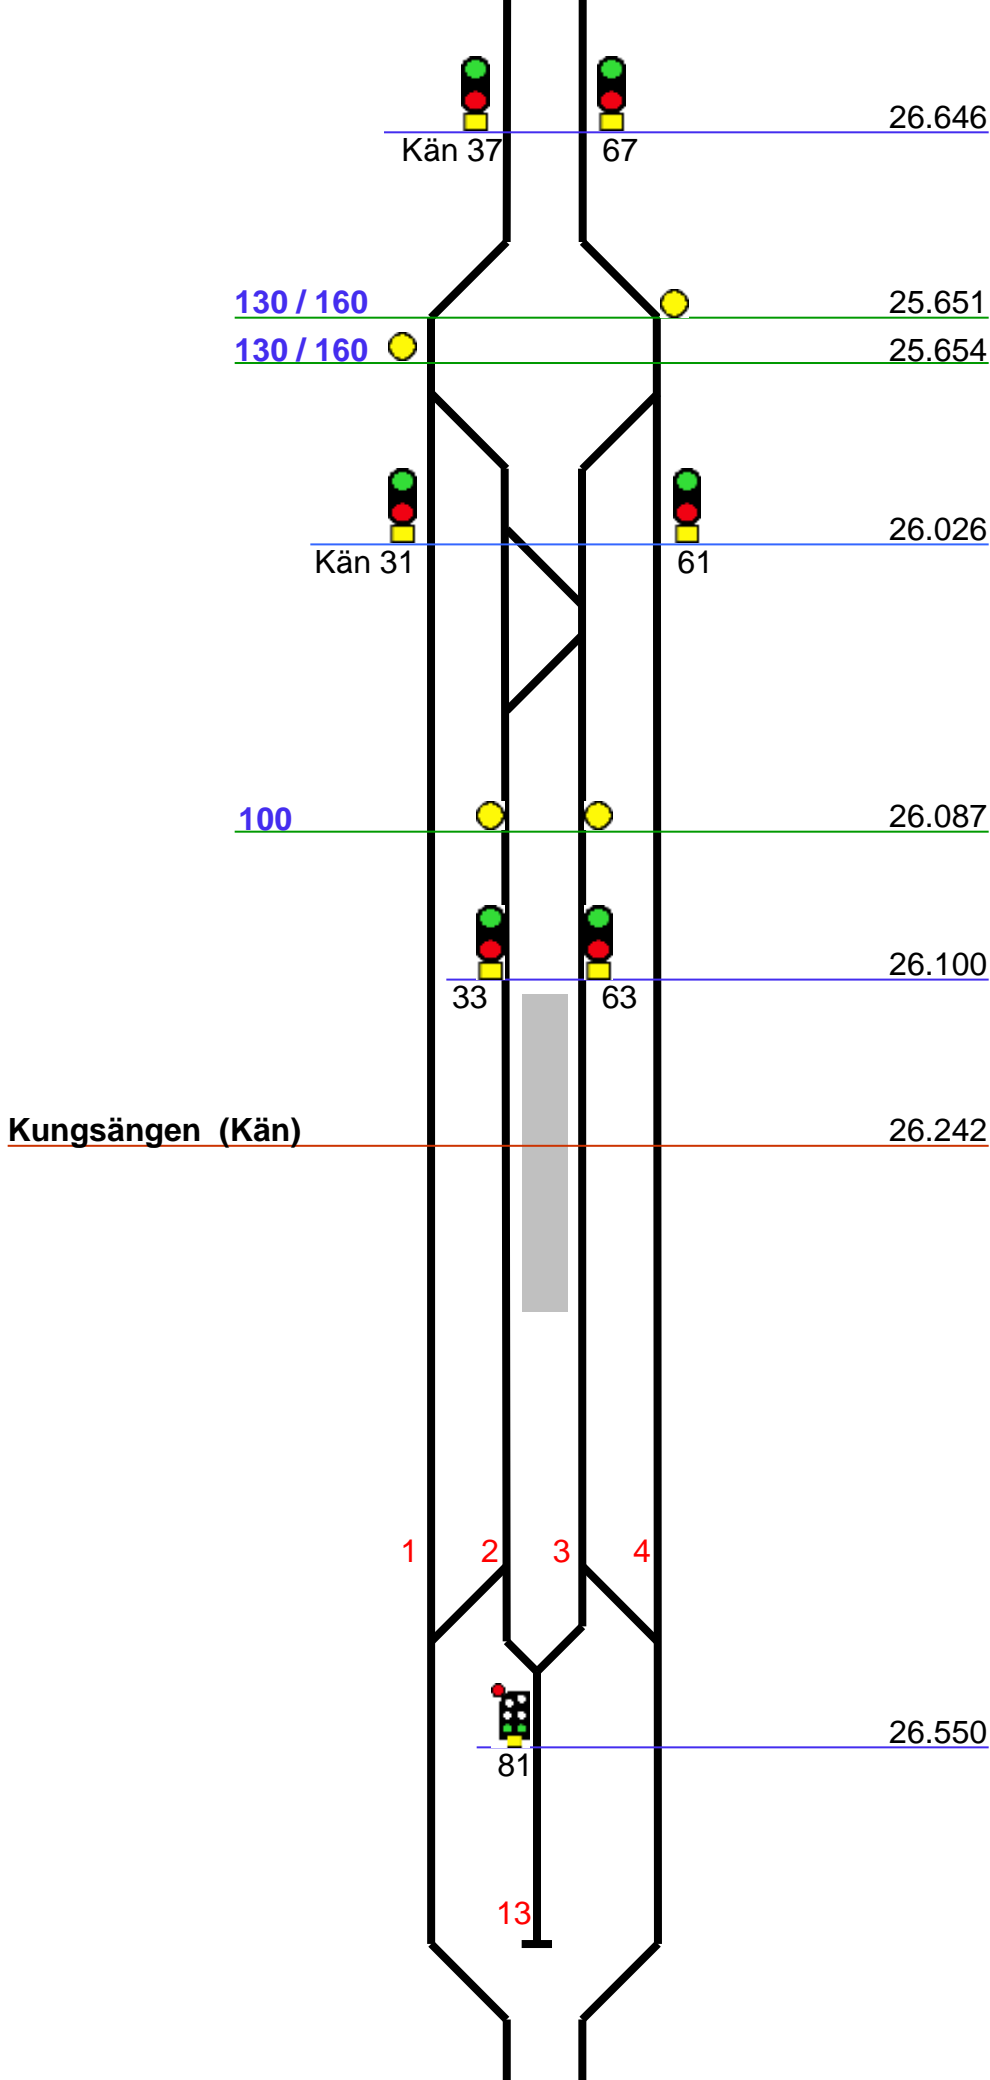


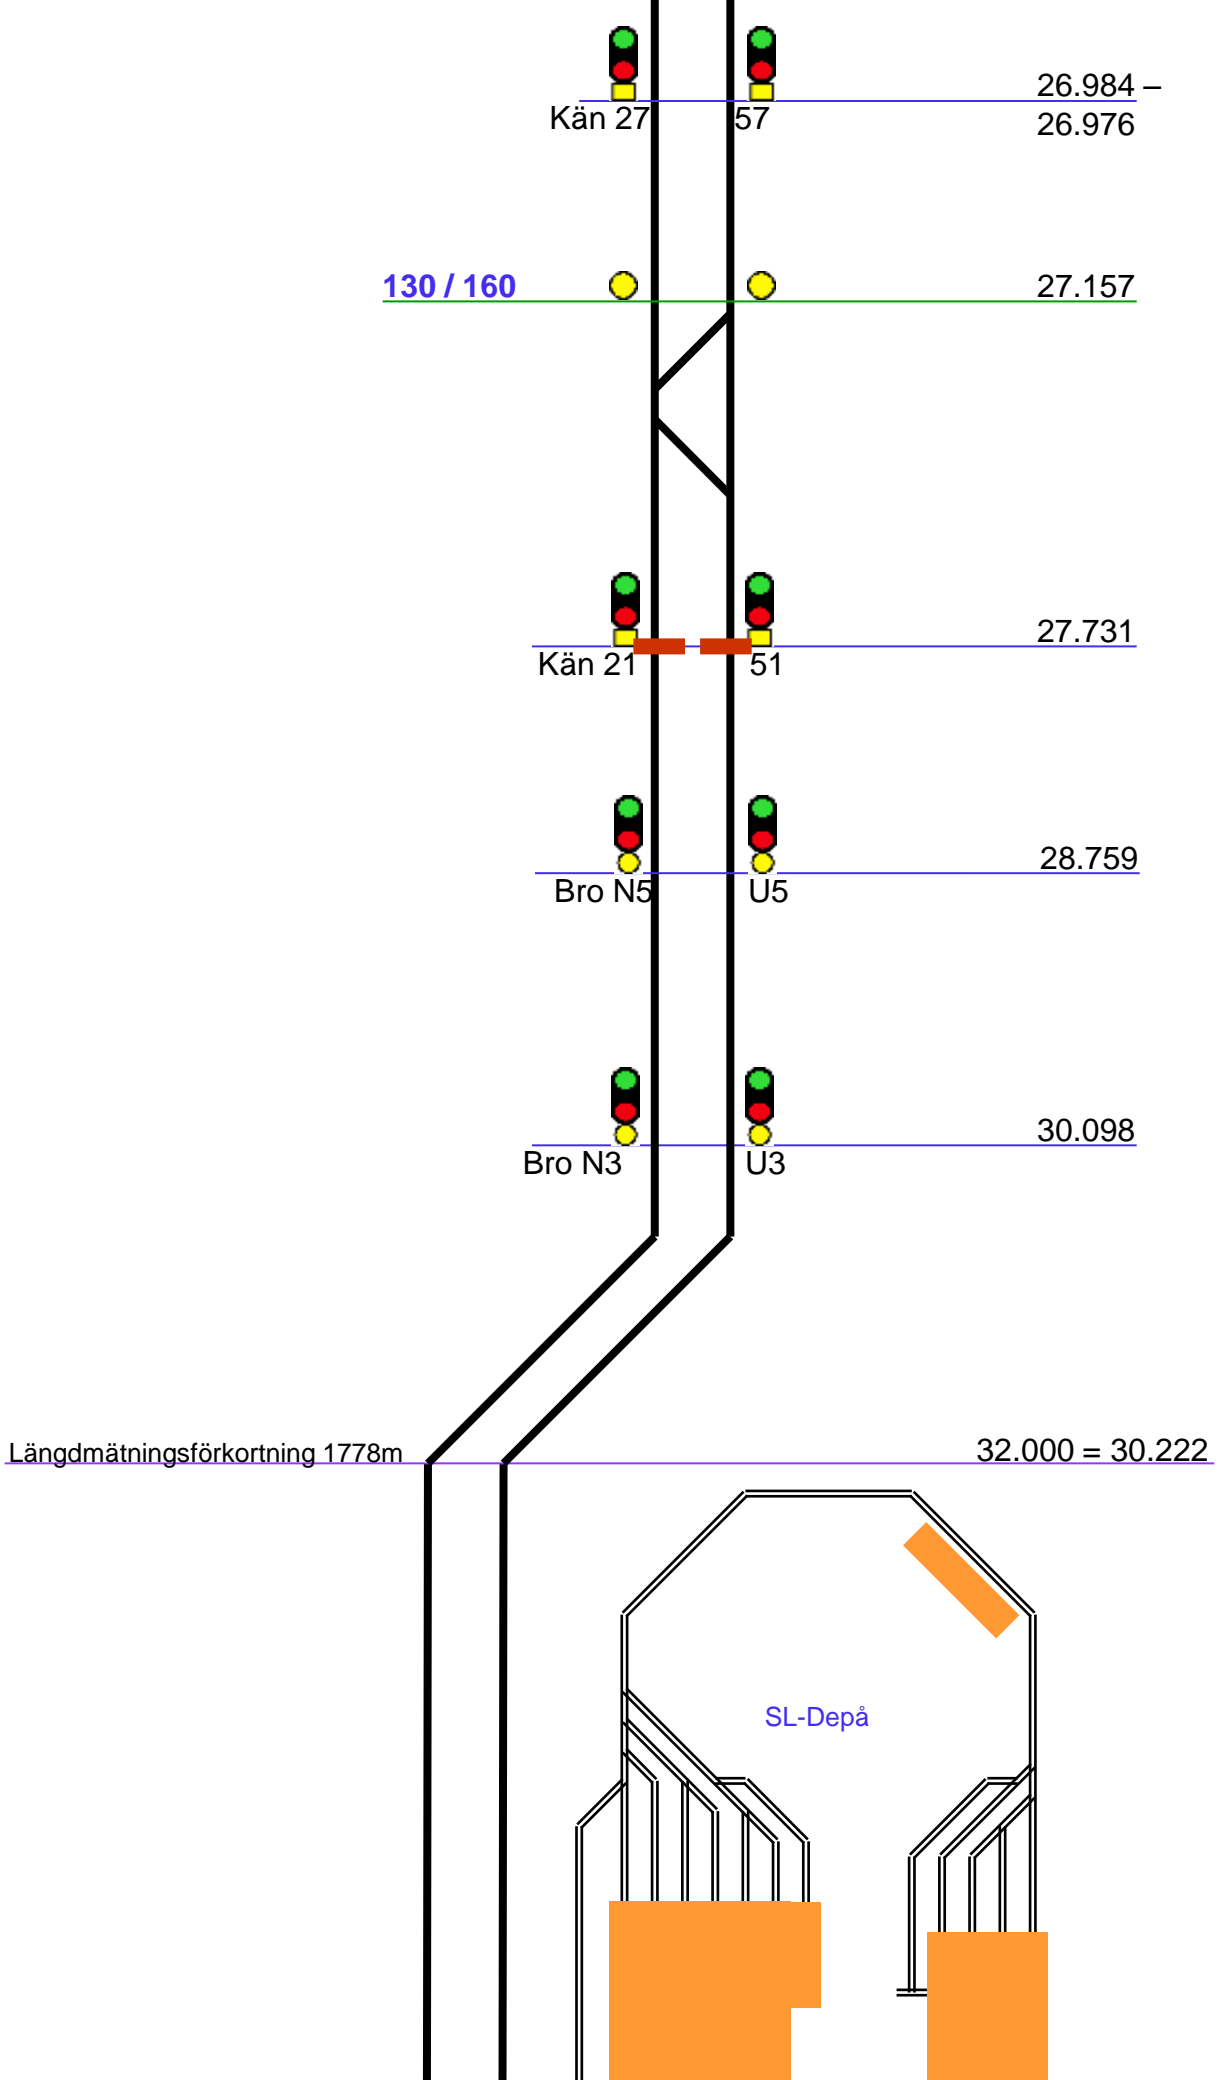

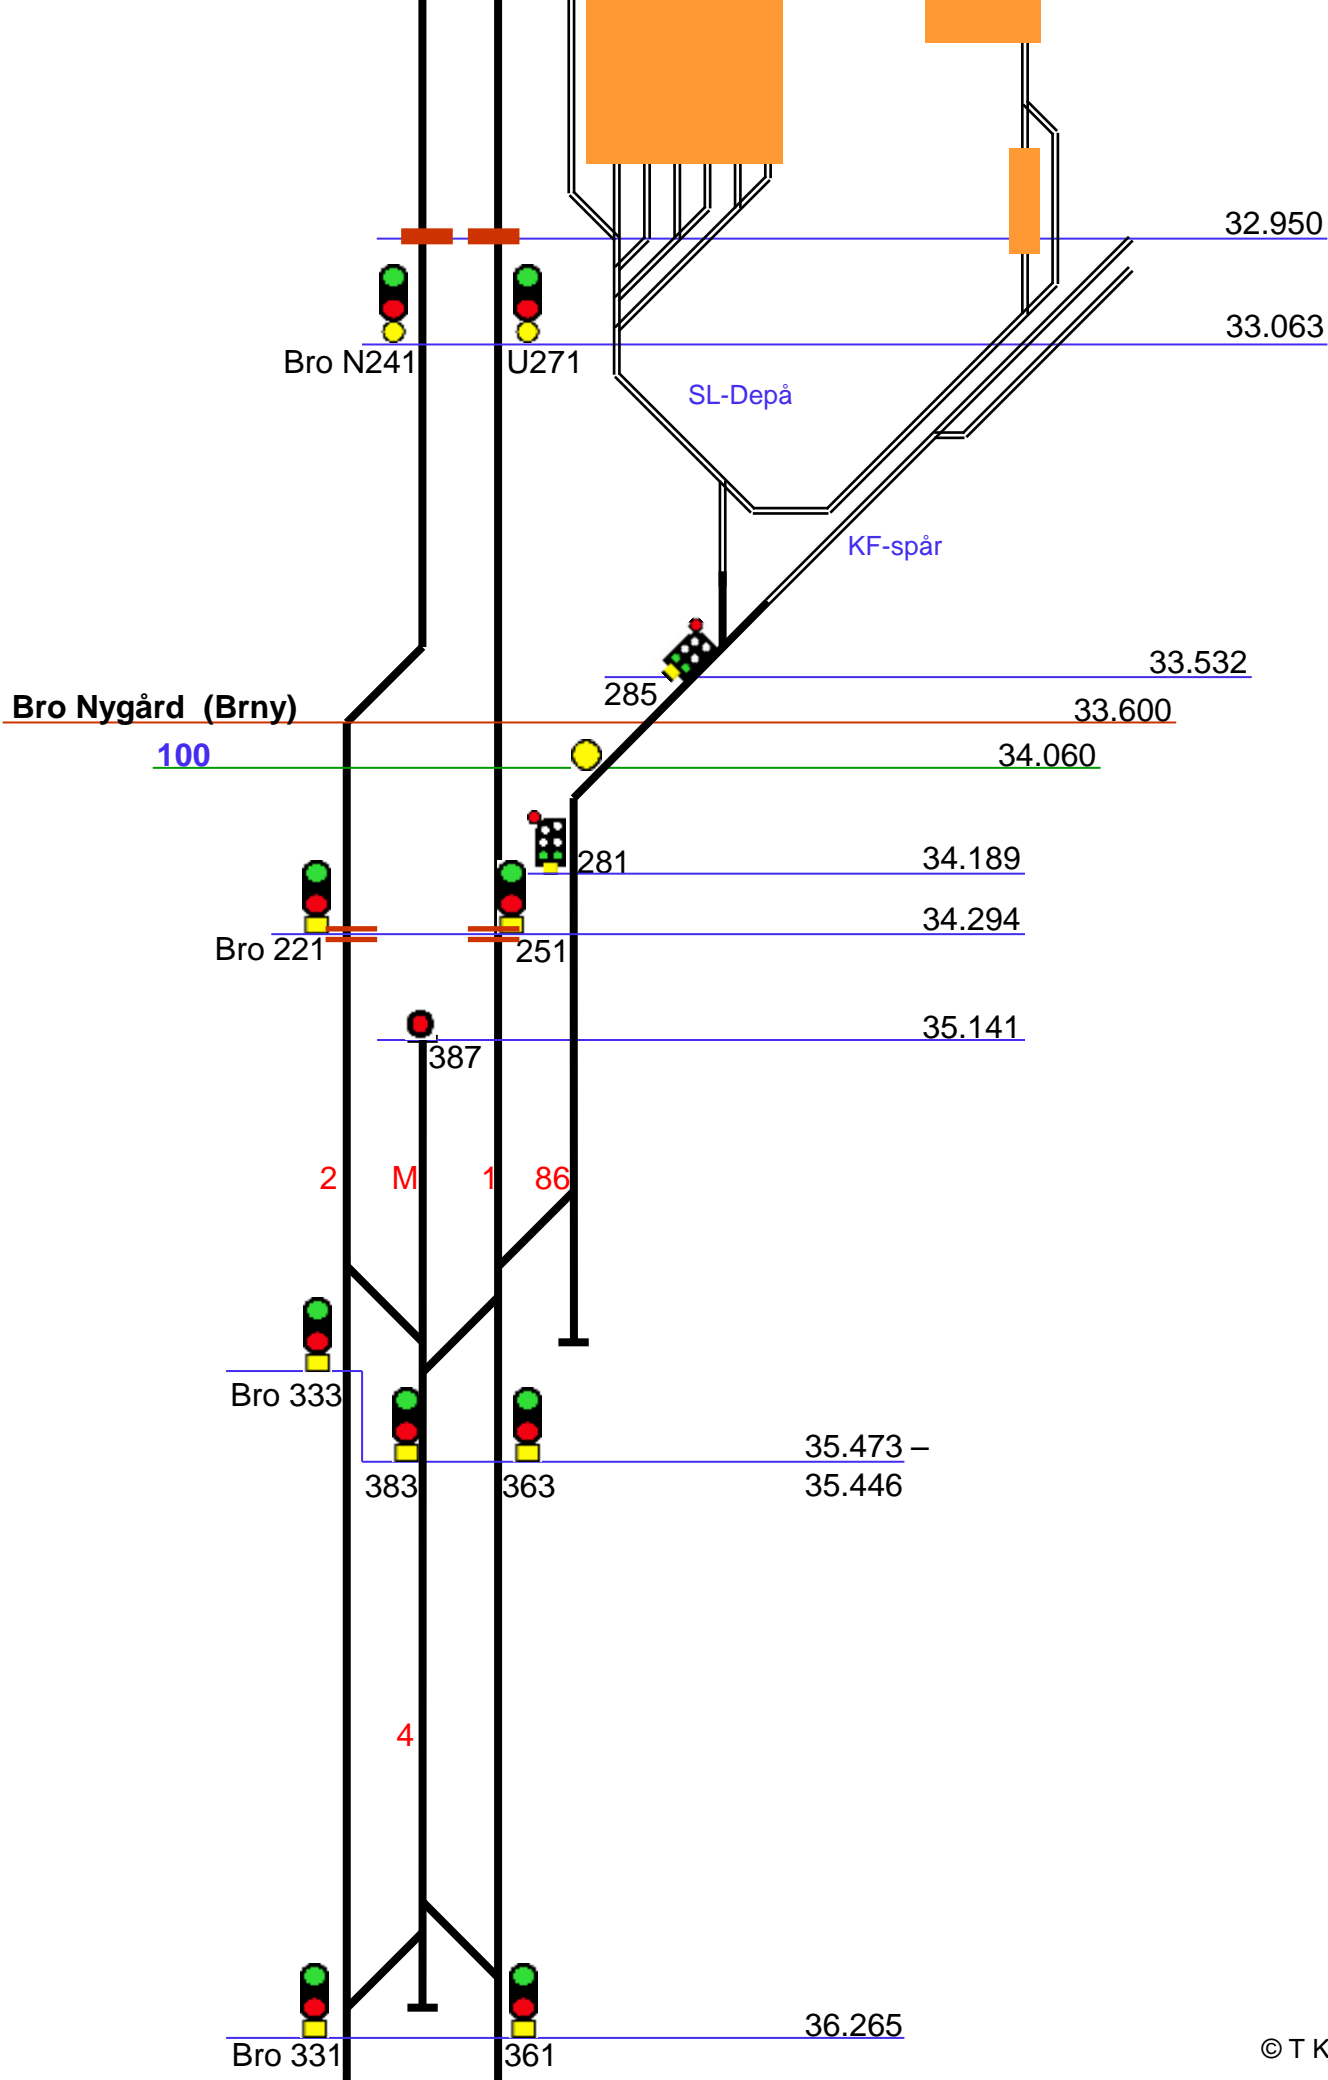


Bro (Bro)

36.387

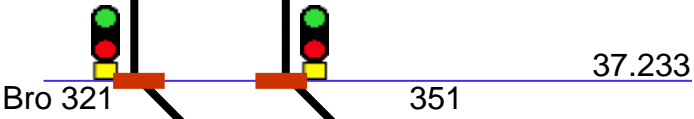

39.146

39.273


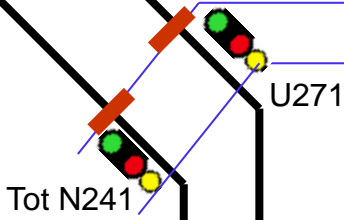


Längdmättningsförkortning 154m

40.000 = 39.846

Toresta (Tot)


40.688

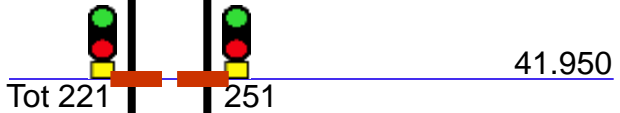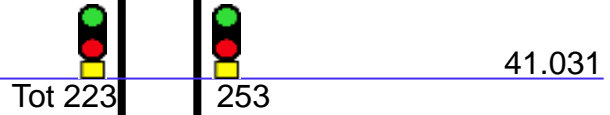

42.361

Håbo 411 m

42.772

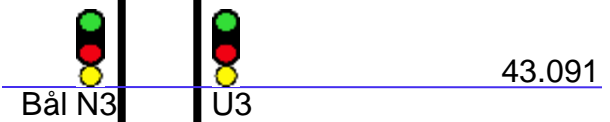

44.016

