

31.823

32.215

32.222

Västerhaninge (Vhe)

32.388

3 2 1

32.791


33.215


110 / 120


33.352


34.176


34.288

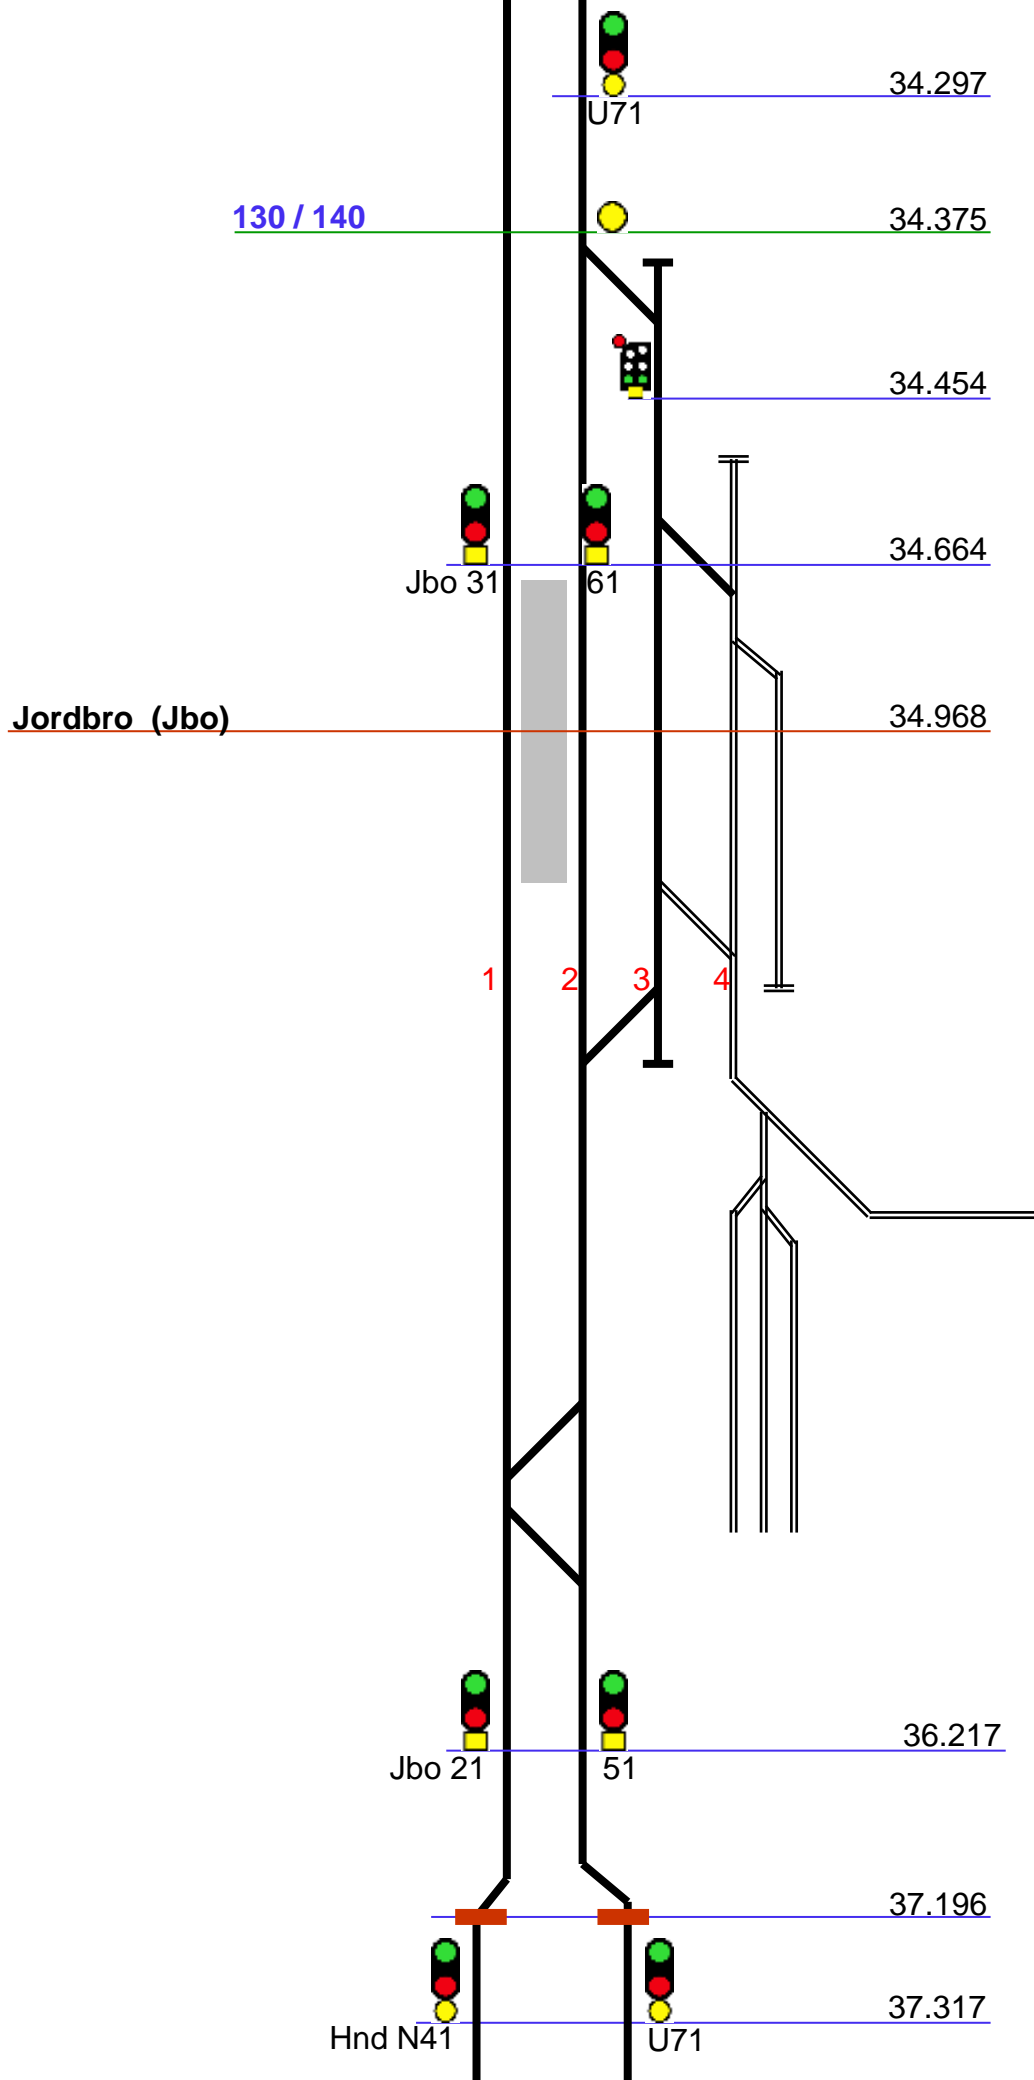

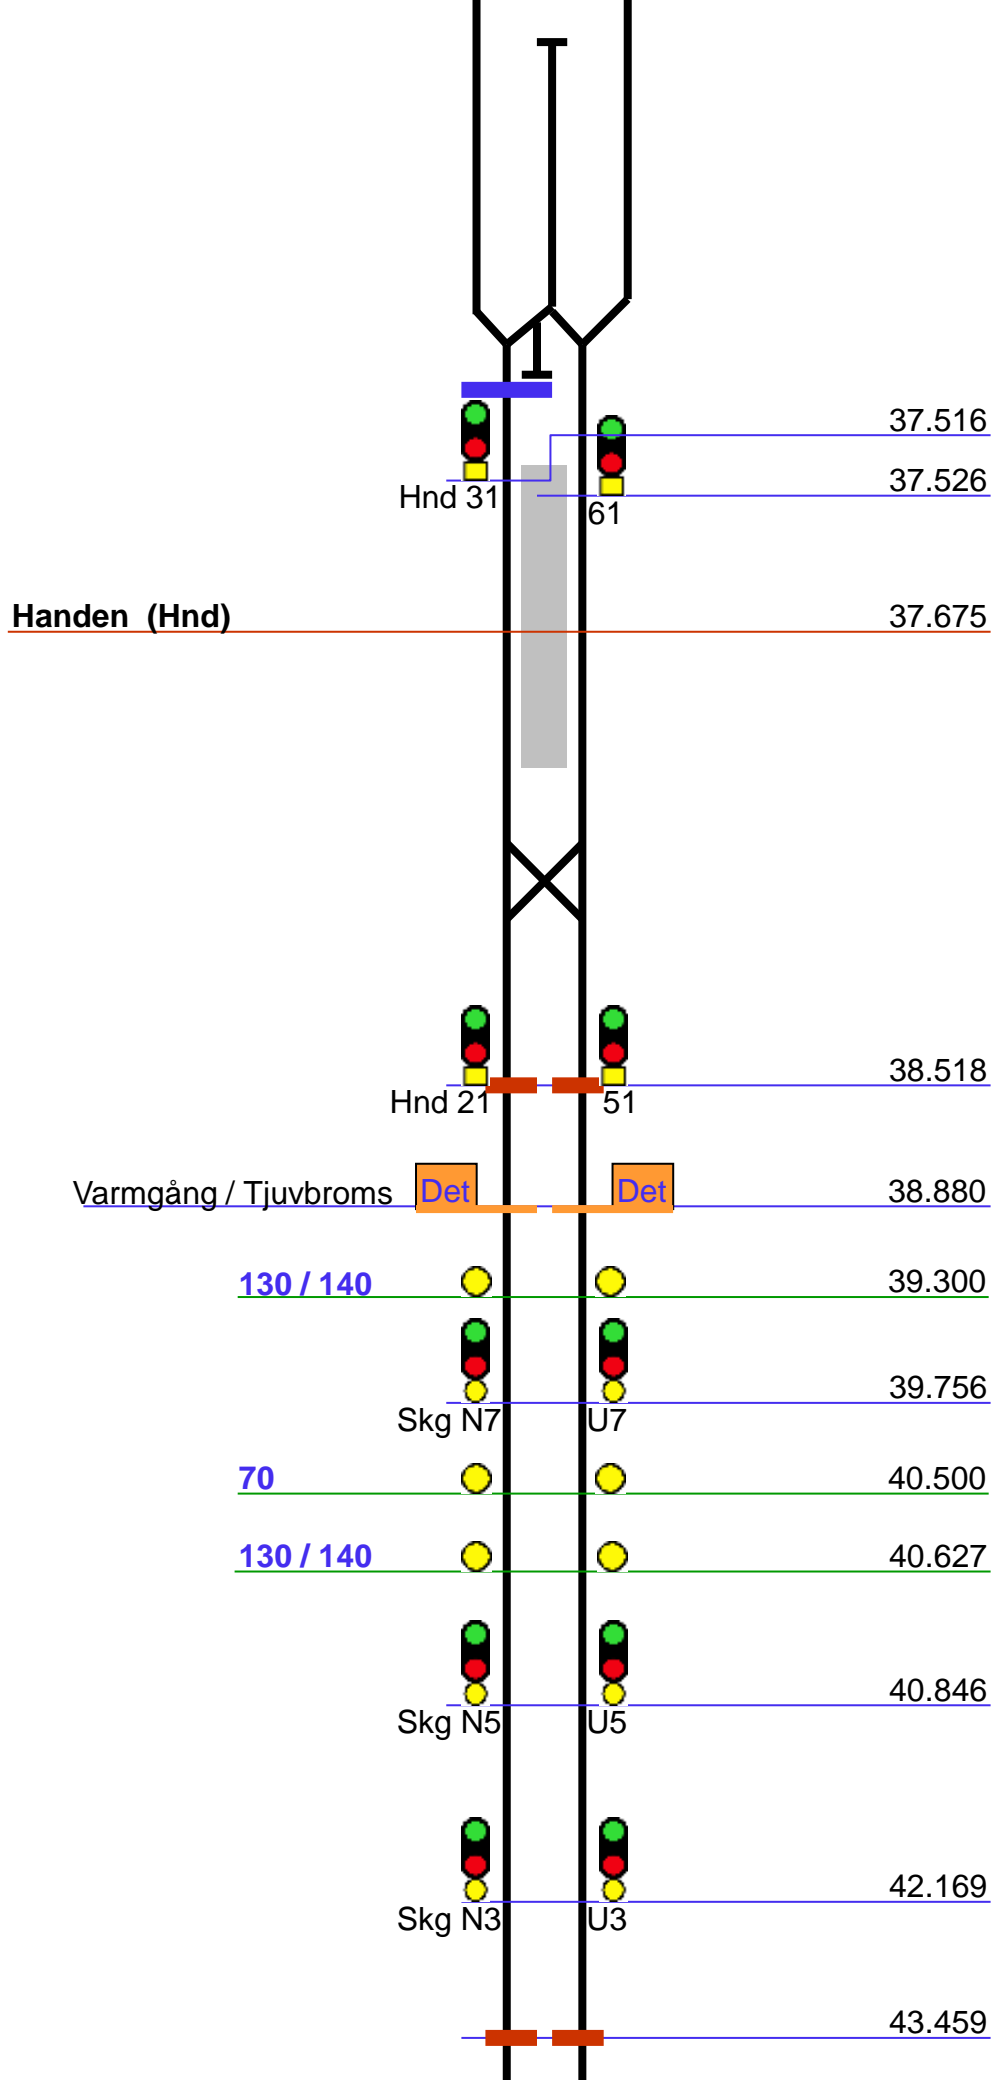

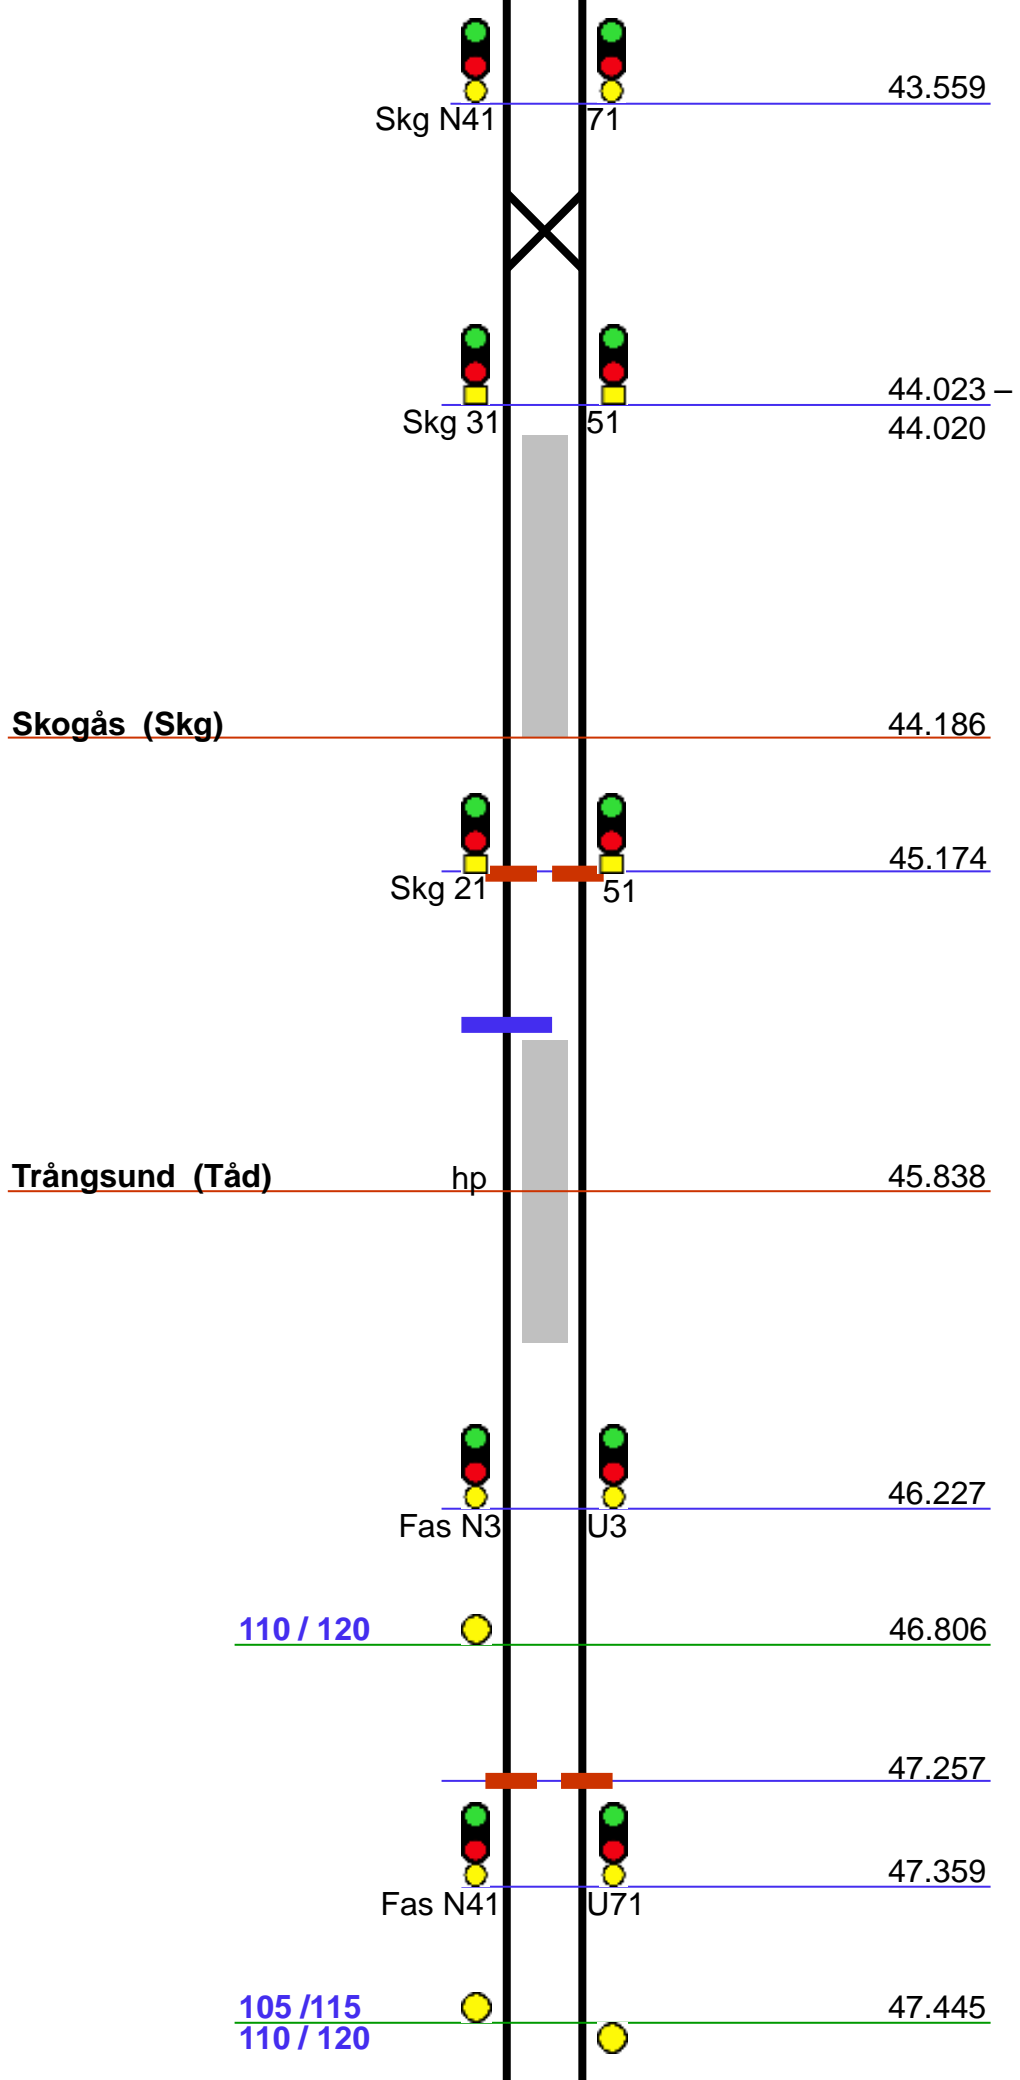

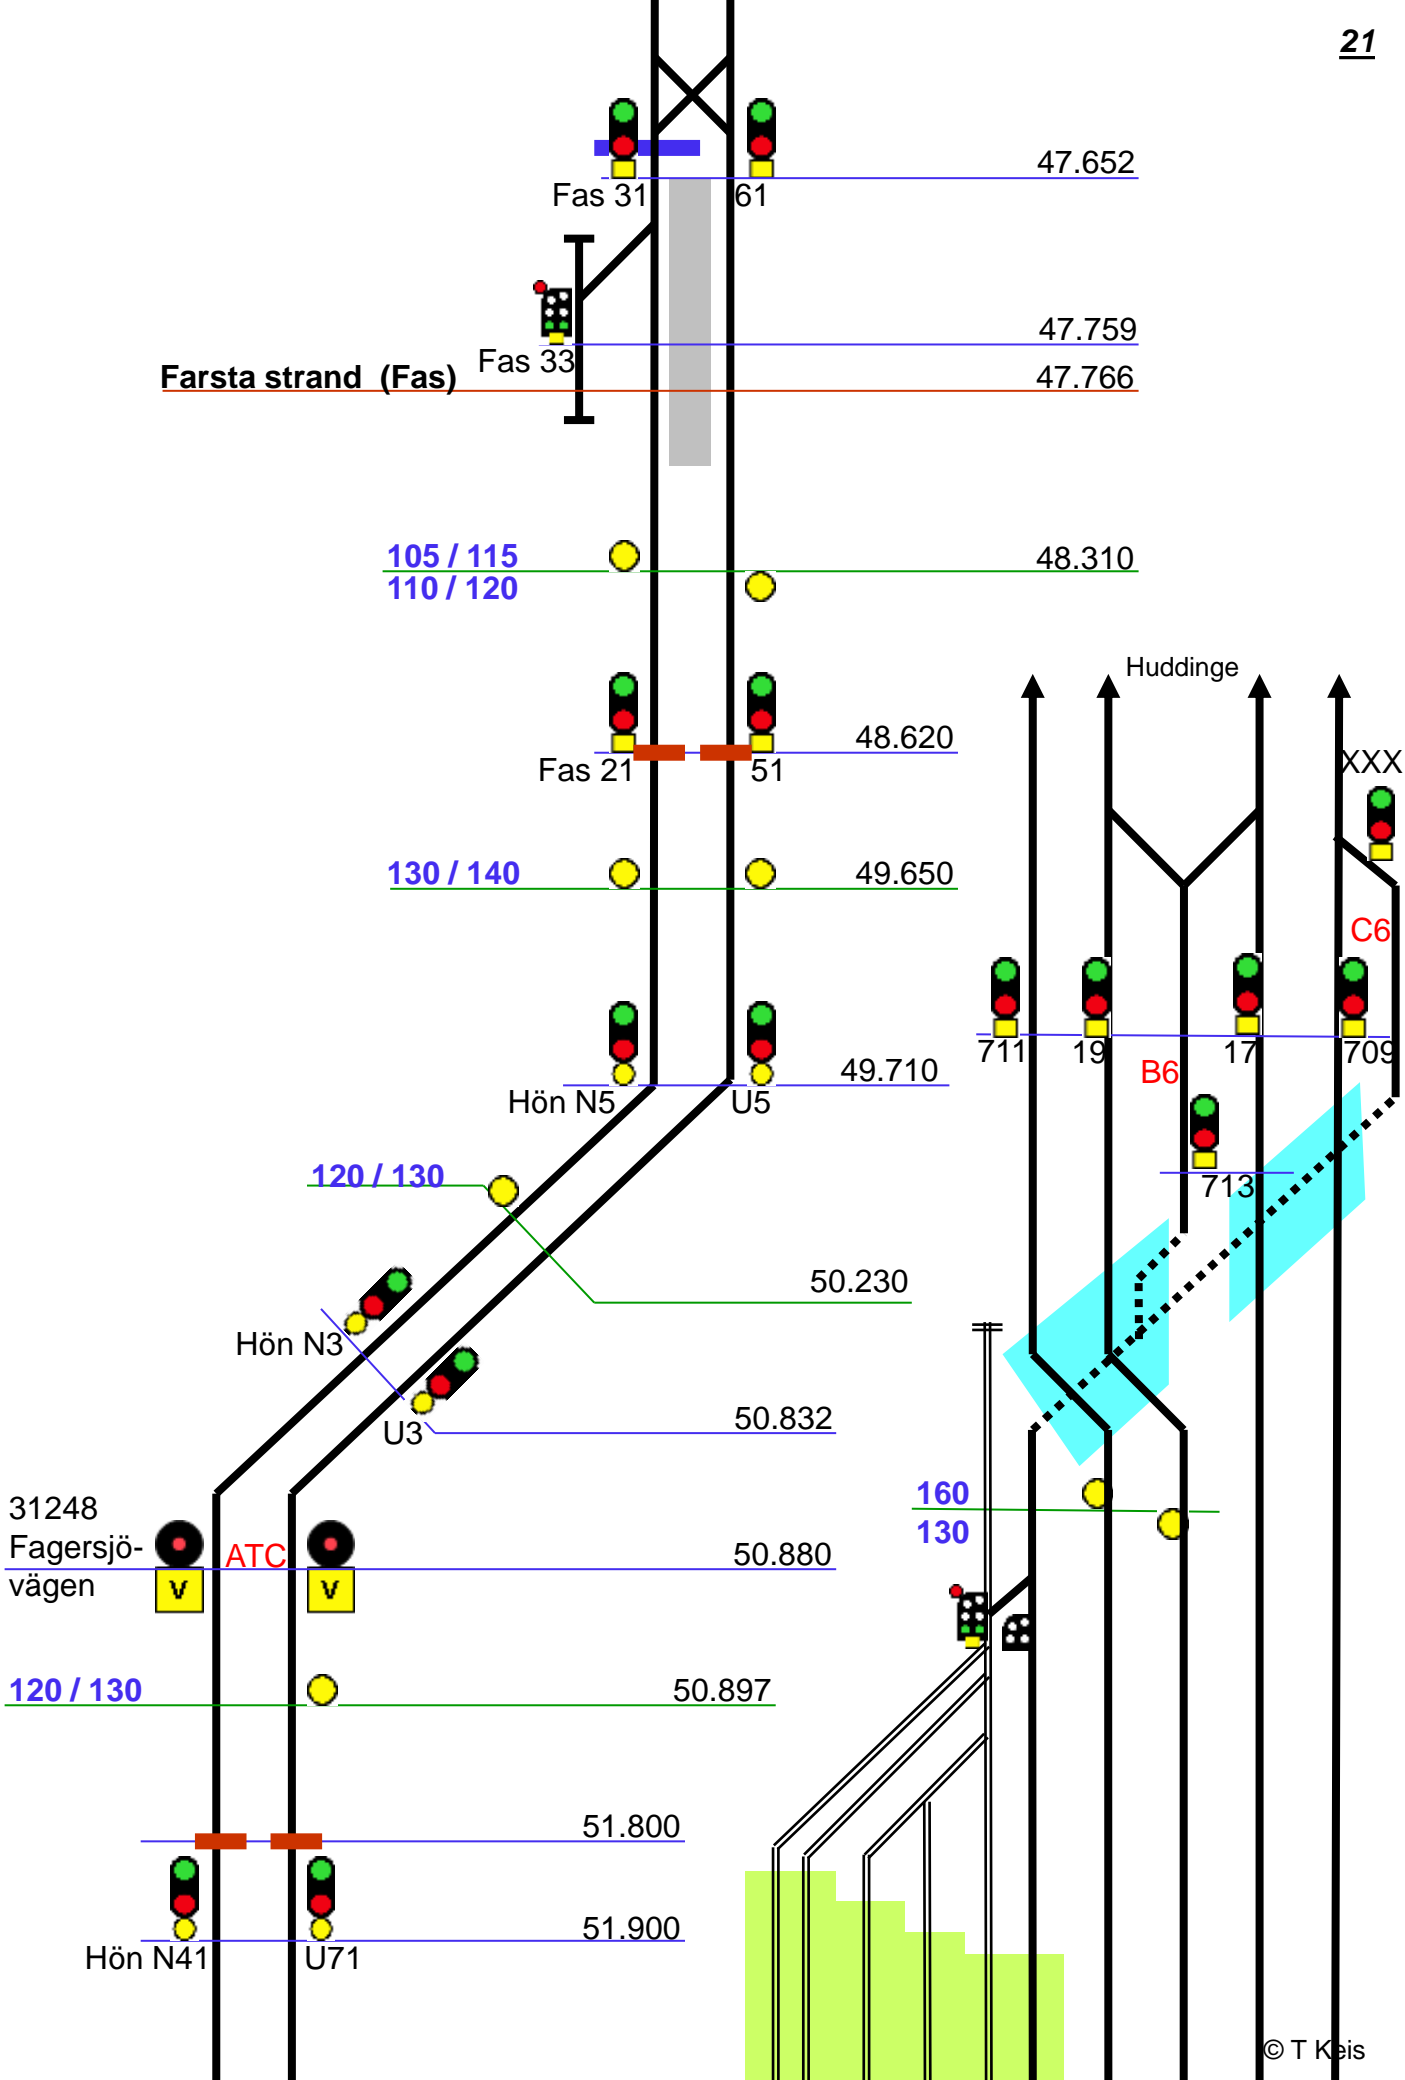

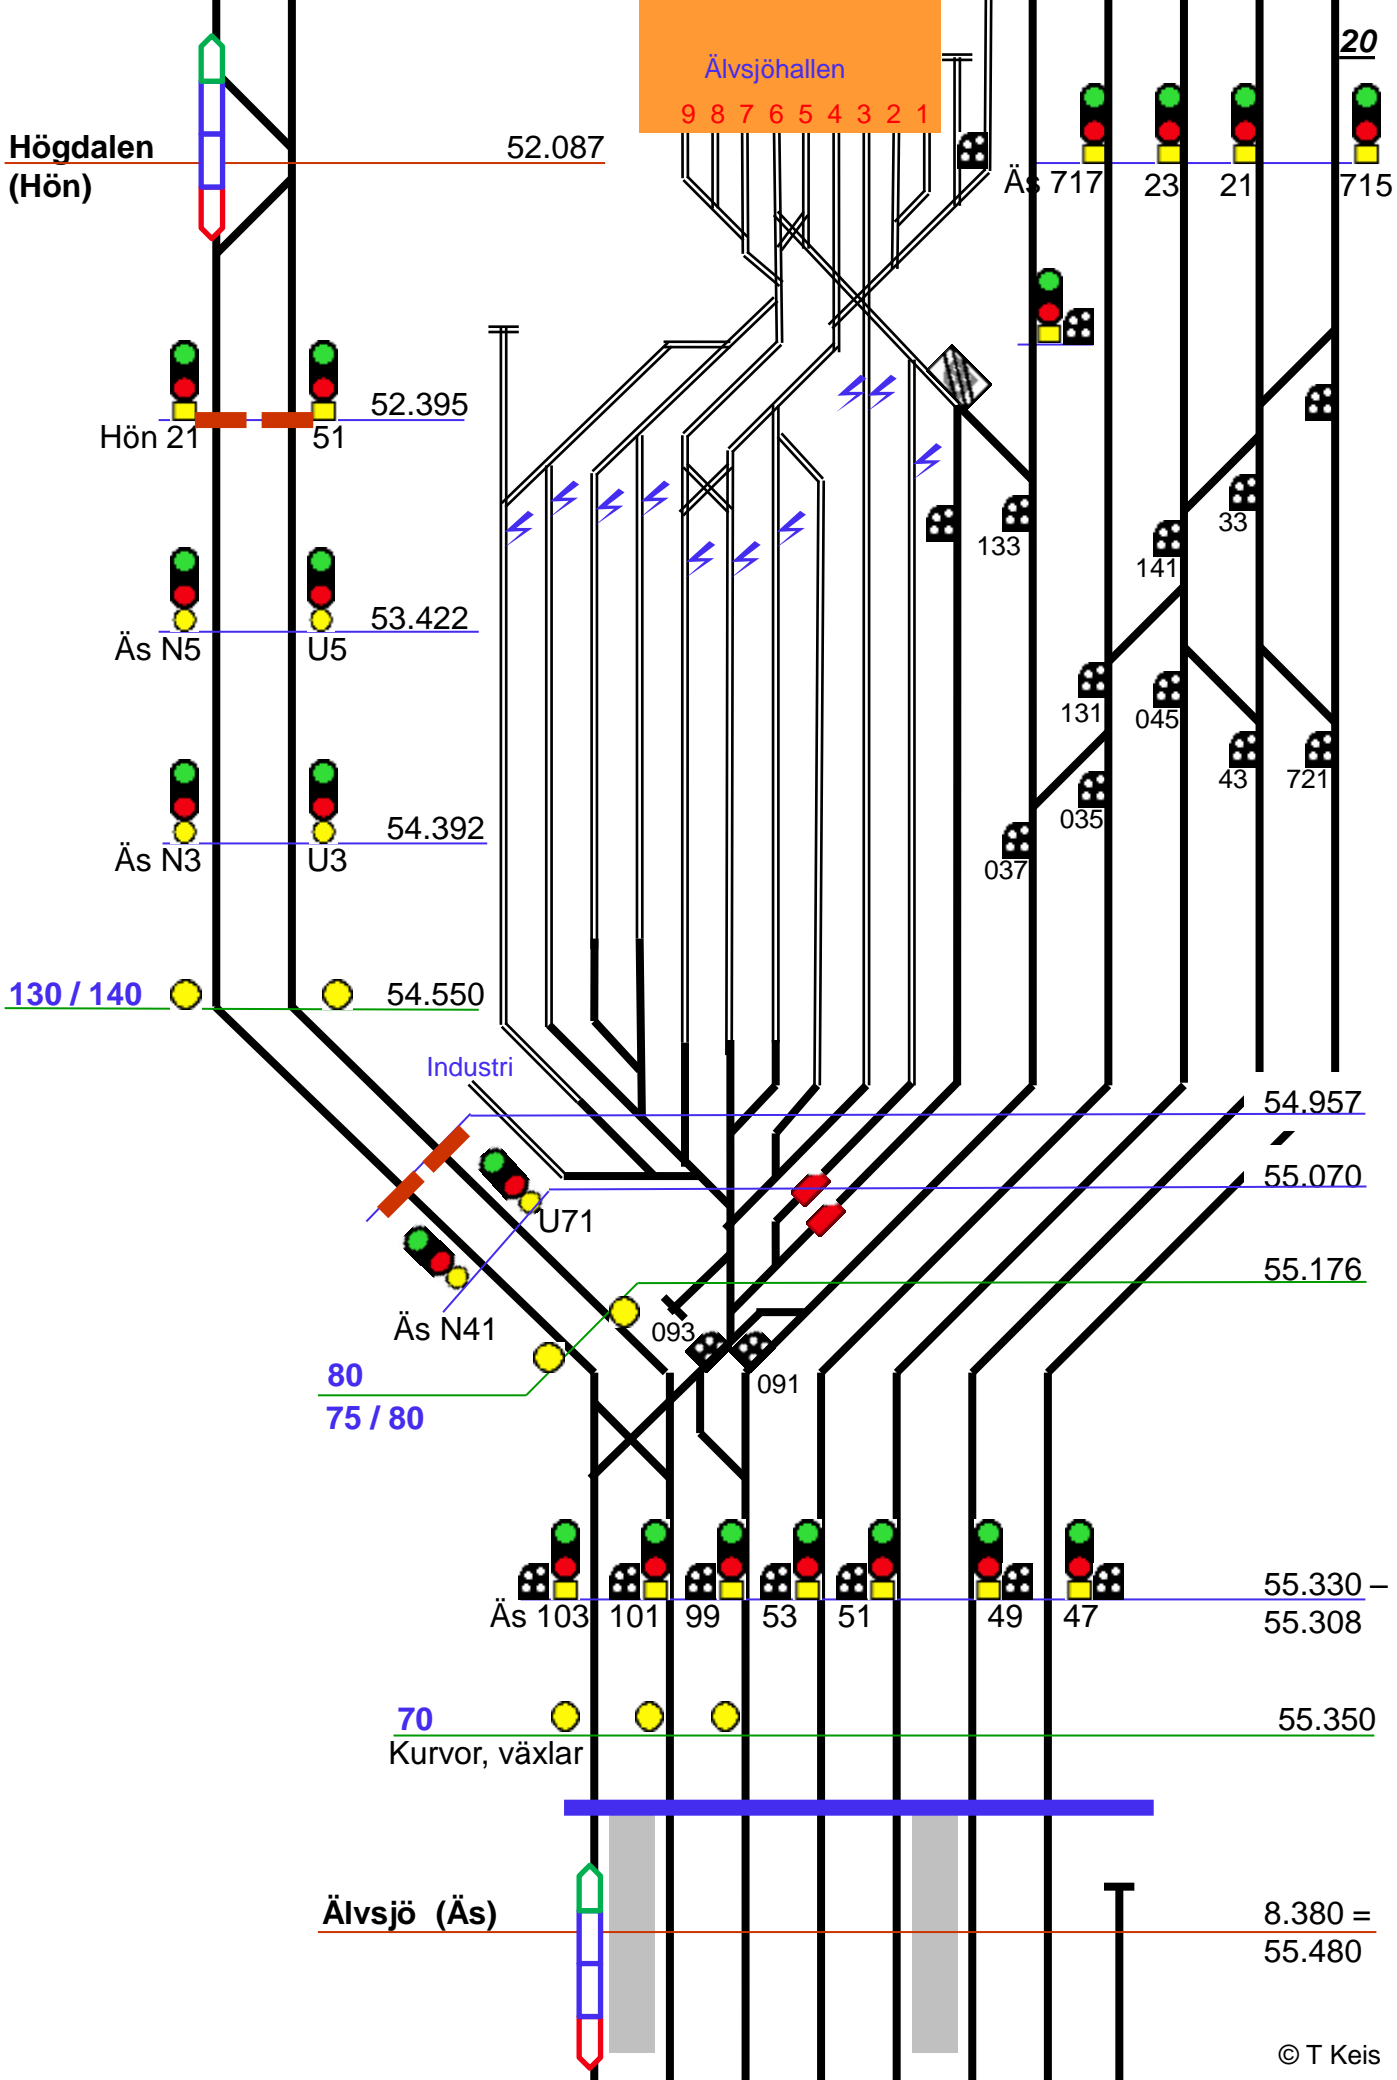

Älvsjöhallen
9 8 7 6 5 4 3 2 1

Högdalen (Hön)

20

52.087

Äs 717 23 21 715

Hön 21 51 52.395

Äs N5 U5 53.422

Äs N3 U3 54.392

130 / 140 54.550

Industri


80
75 / 80


Äs N41

70
Kurvor, växlar

Älvsjö (Äs)

8.380 =
55.480

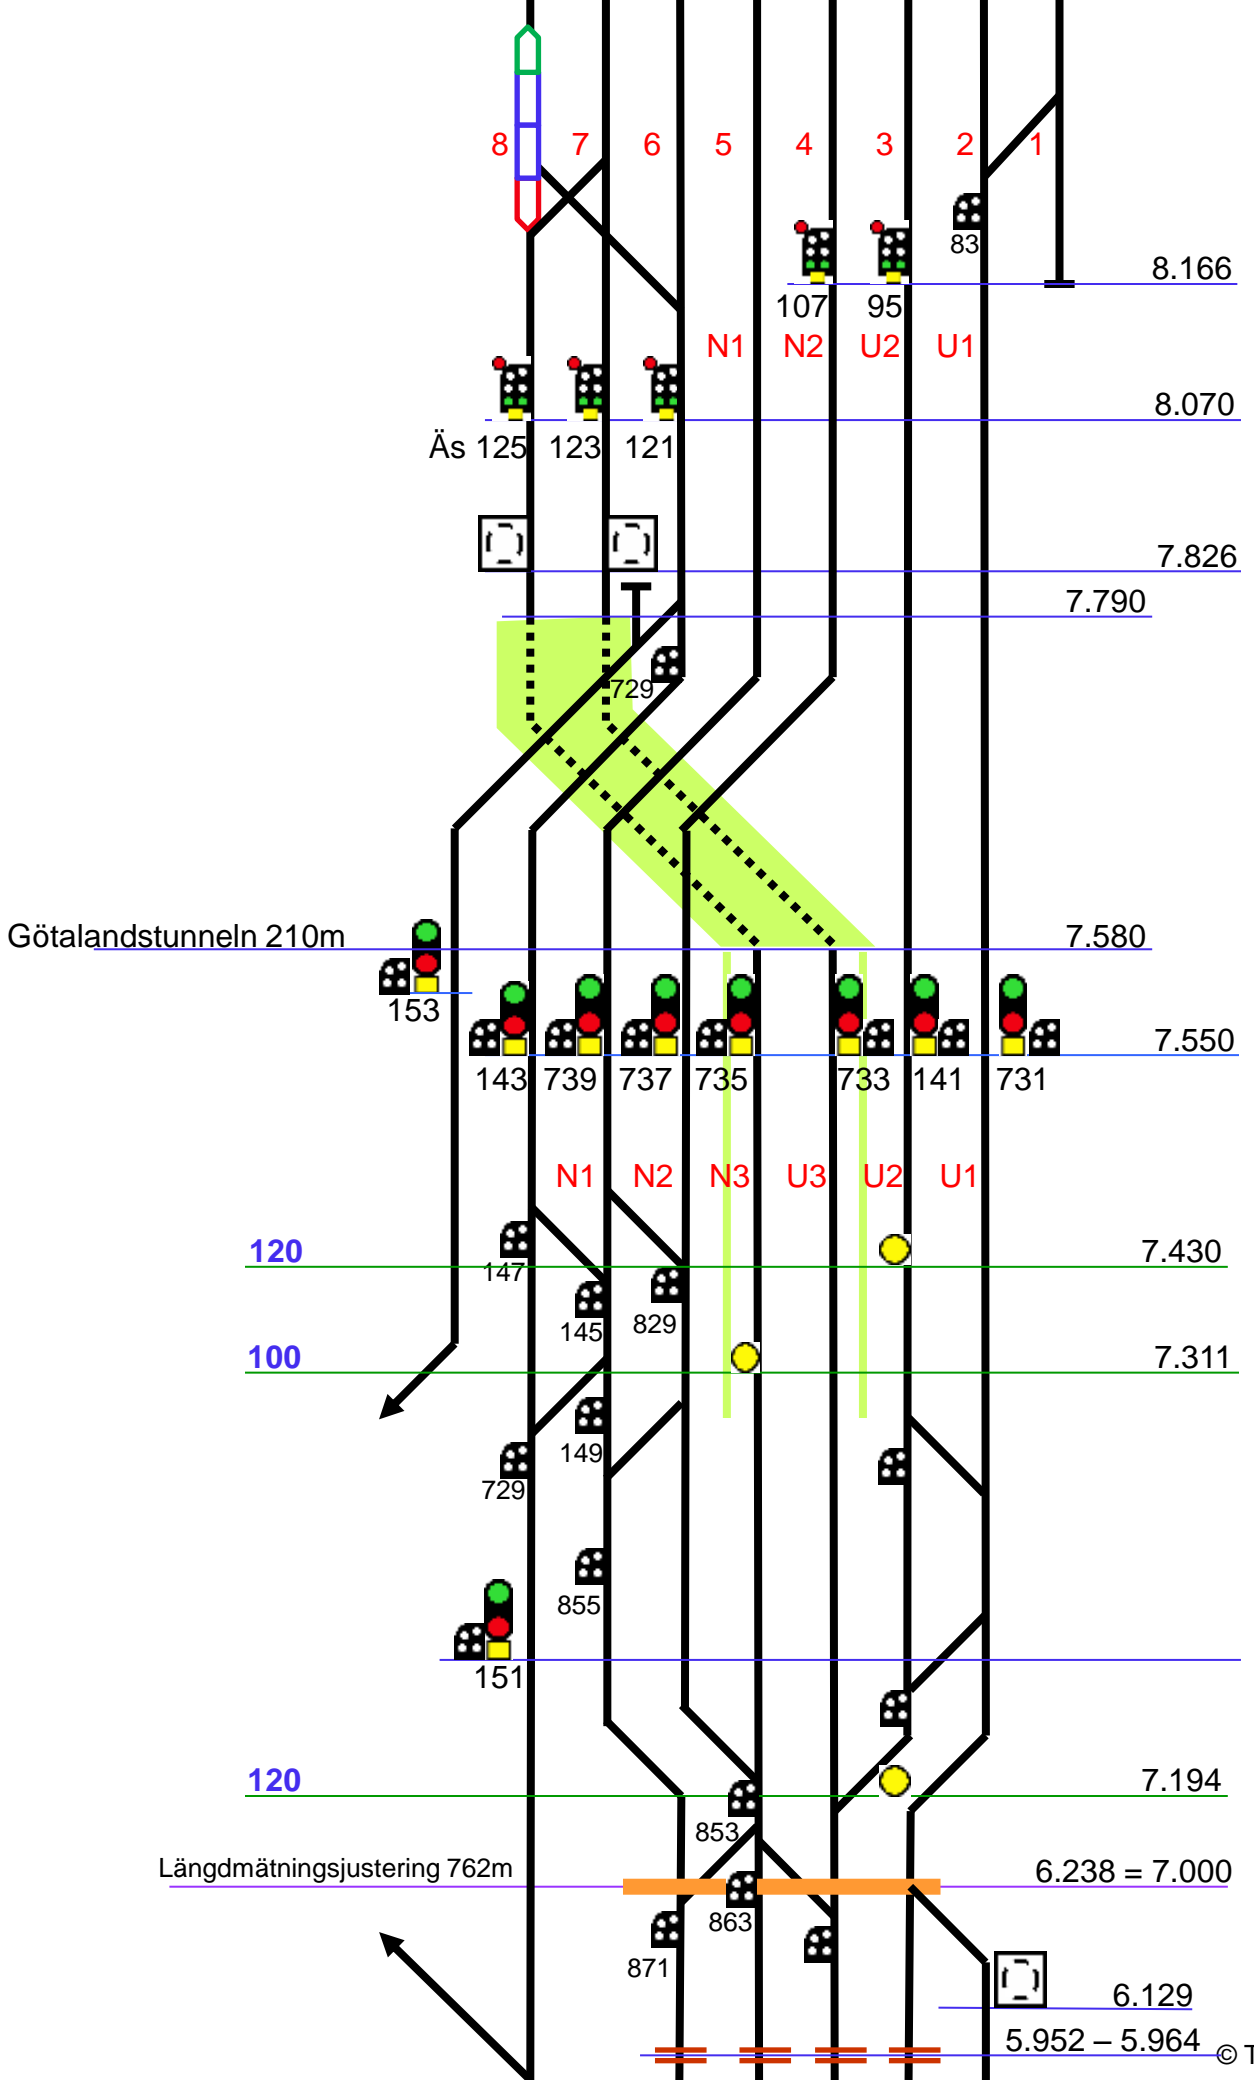

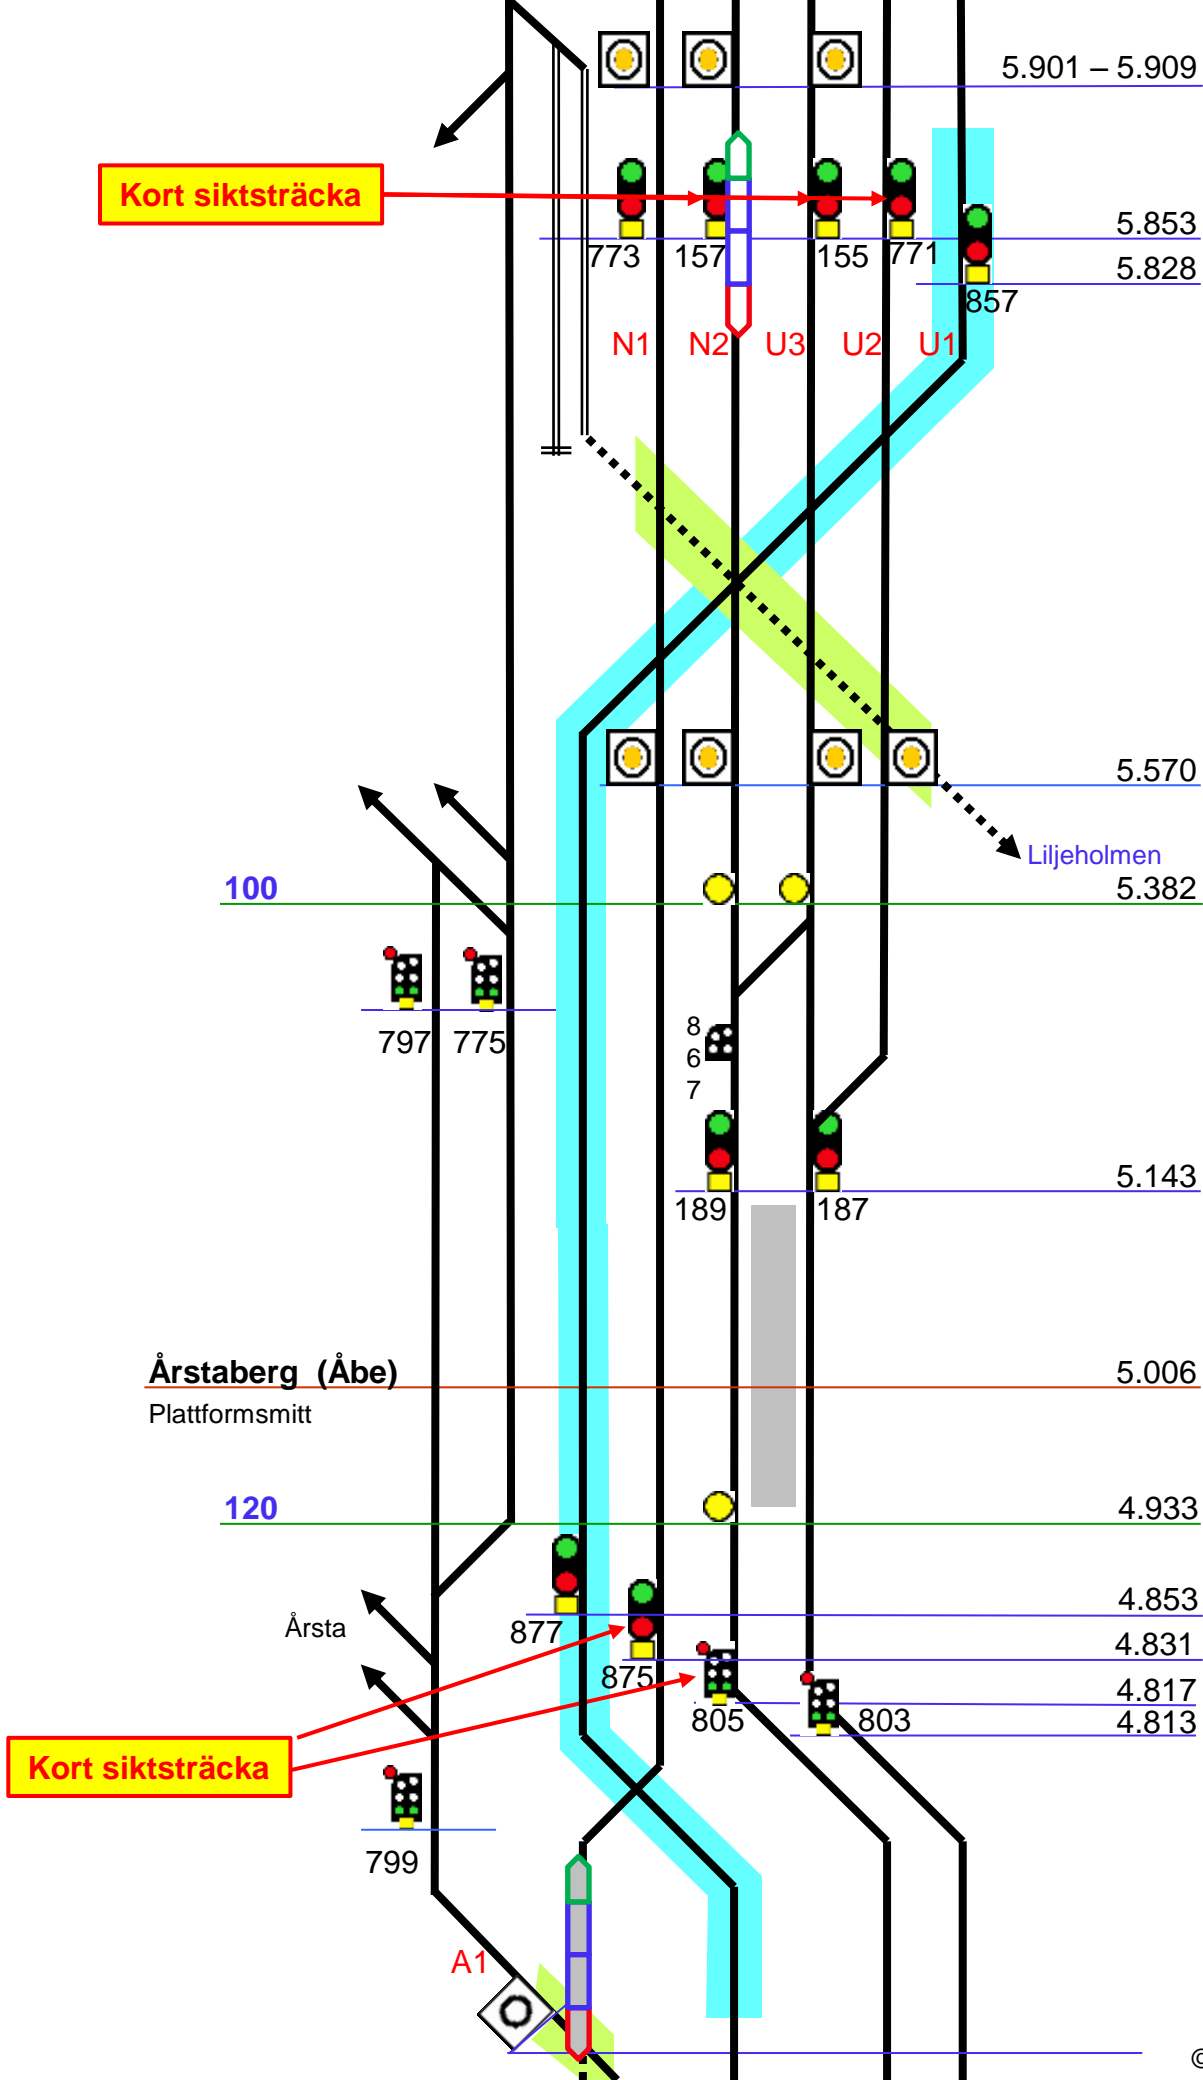

Kort siktsträcka

Kort siktsträcka

Årstaberg (Åbe)
Plattformsnitt

100

120

Årsta

5.901 – 5.909

5.853

5.828

5.570

Liljeholmen

5.382

5.143

5.006

4.933

4.853

4.831

4.817

4.813

N1


N2

U3

U2


U1

A1

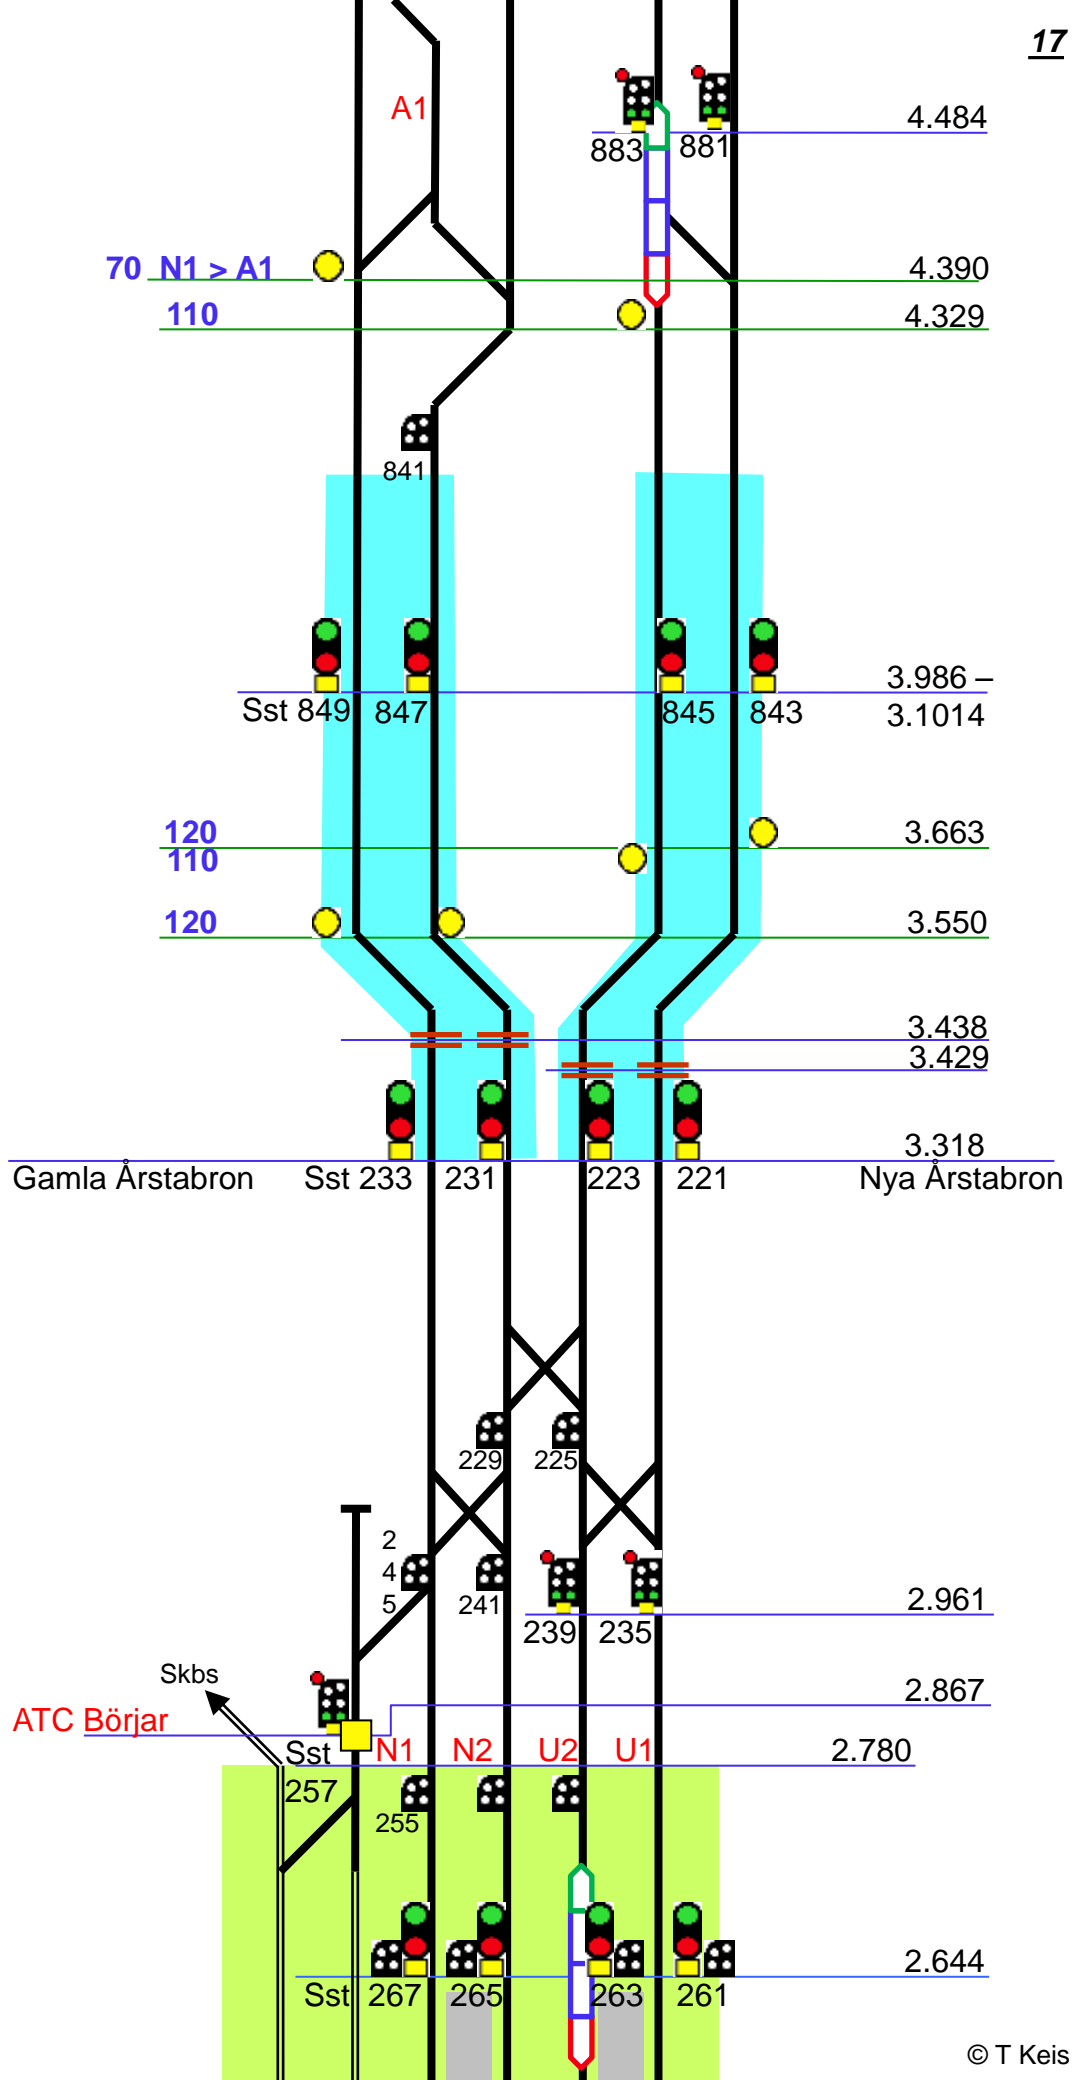

Stockholm S (Sst)

2.475

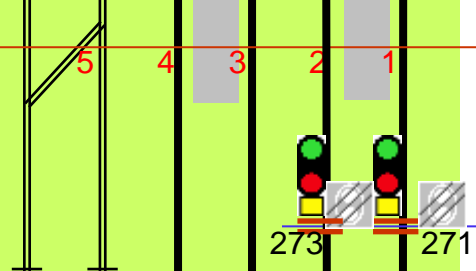

2.286

80


Överbyggnad 780m

2.263

Längdmättningsförändring Citybanan

2.090

36.039 = 2.000

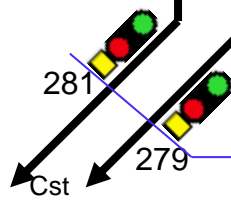

35.800

2.048

35.390

34.719 – 34.738


34.233

Stockholm City (Sci)


34.100

33.887



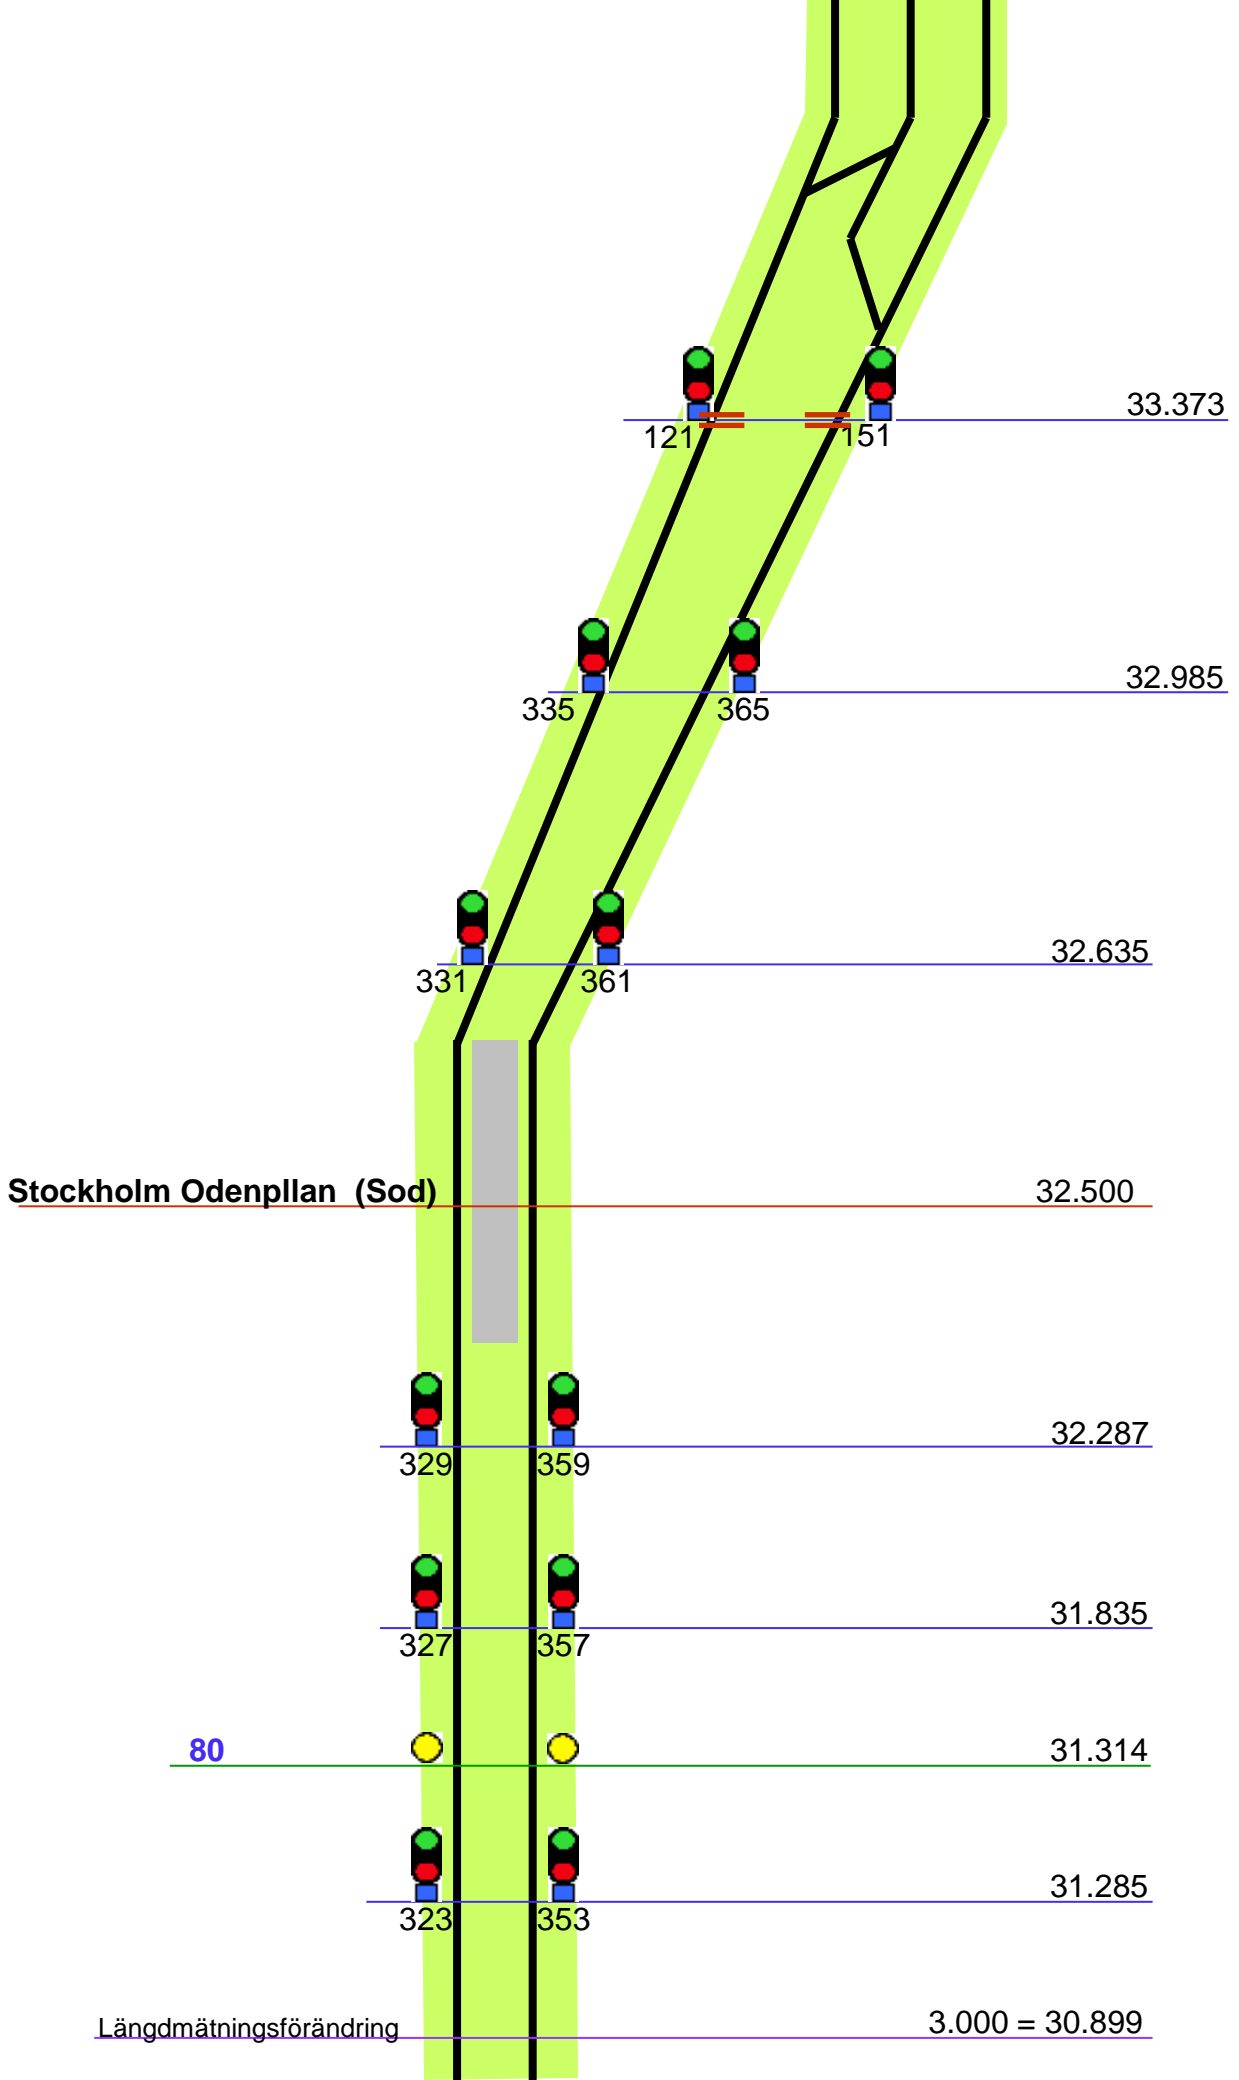

Tomtebodabangård (Tm)

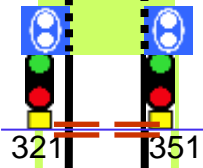

2.929 =
30.970
3.050

Längdmättningsförändring
3.299 = 30.601 U2
3.286 = 30.614 N2

100

3.250

90
100

Tomtebodaovre (Tm_ö)

3.410 - 3.340

3.410

3.470

3.590

Ke 243

3.665 - 3.625

3.686 - 3.625

Gul cirkel mot Sci
Släckt mot Cst

3.732

100

3.880


120
100


3.901


3.980


4.040


4.045

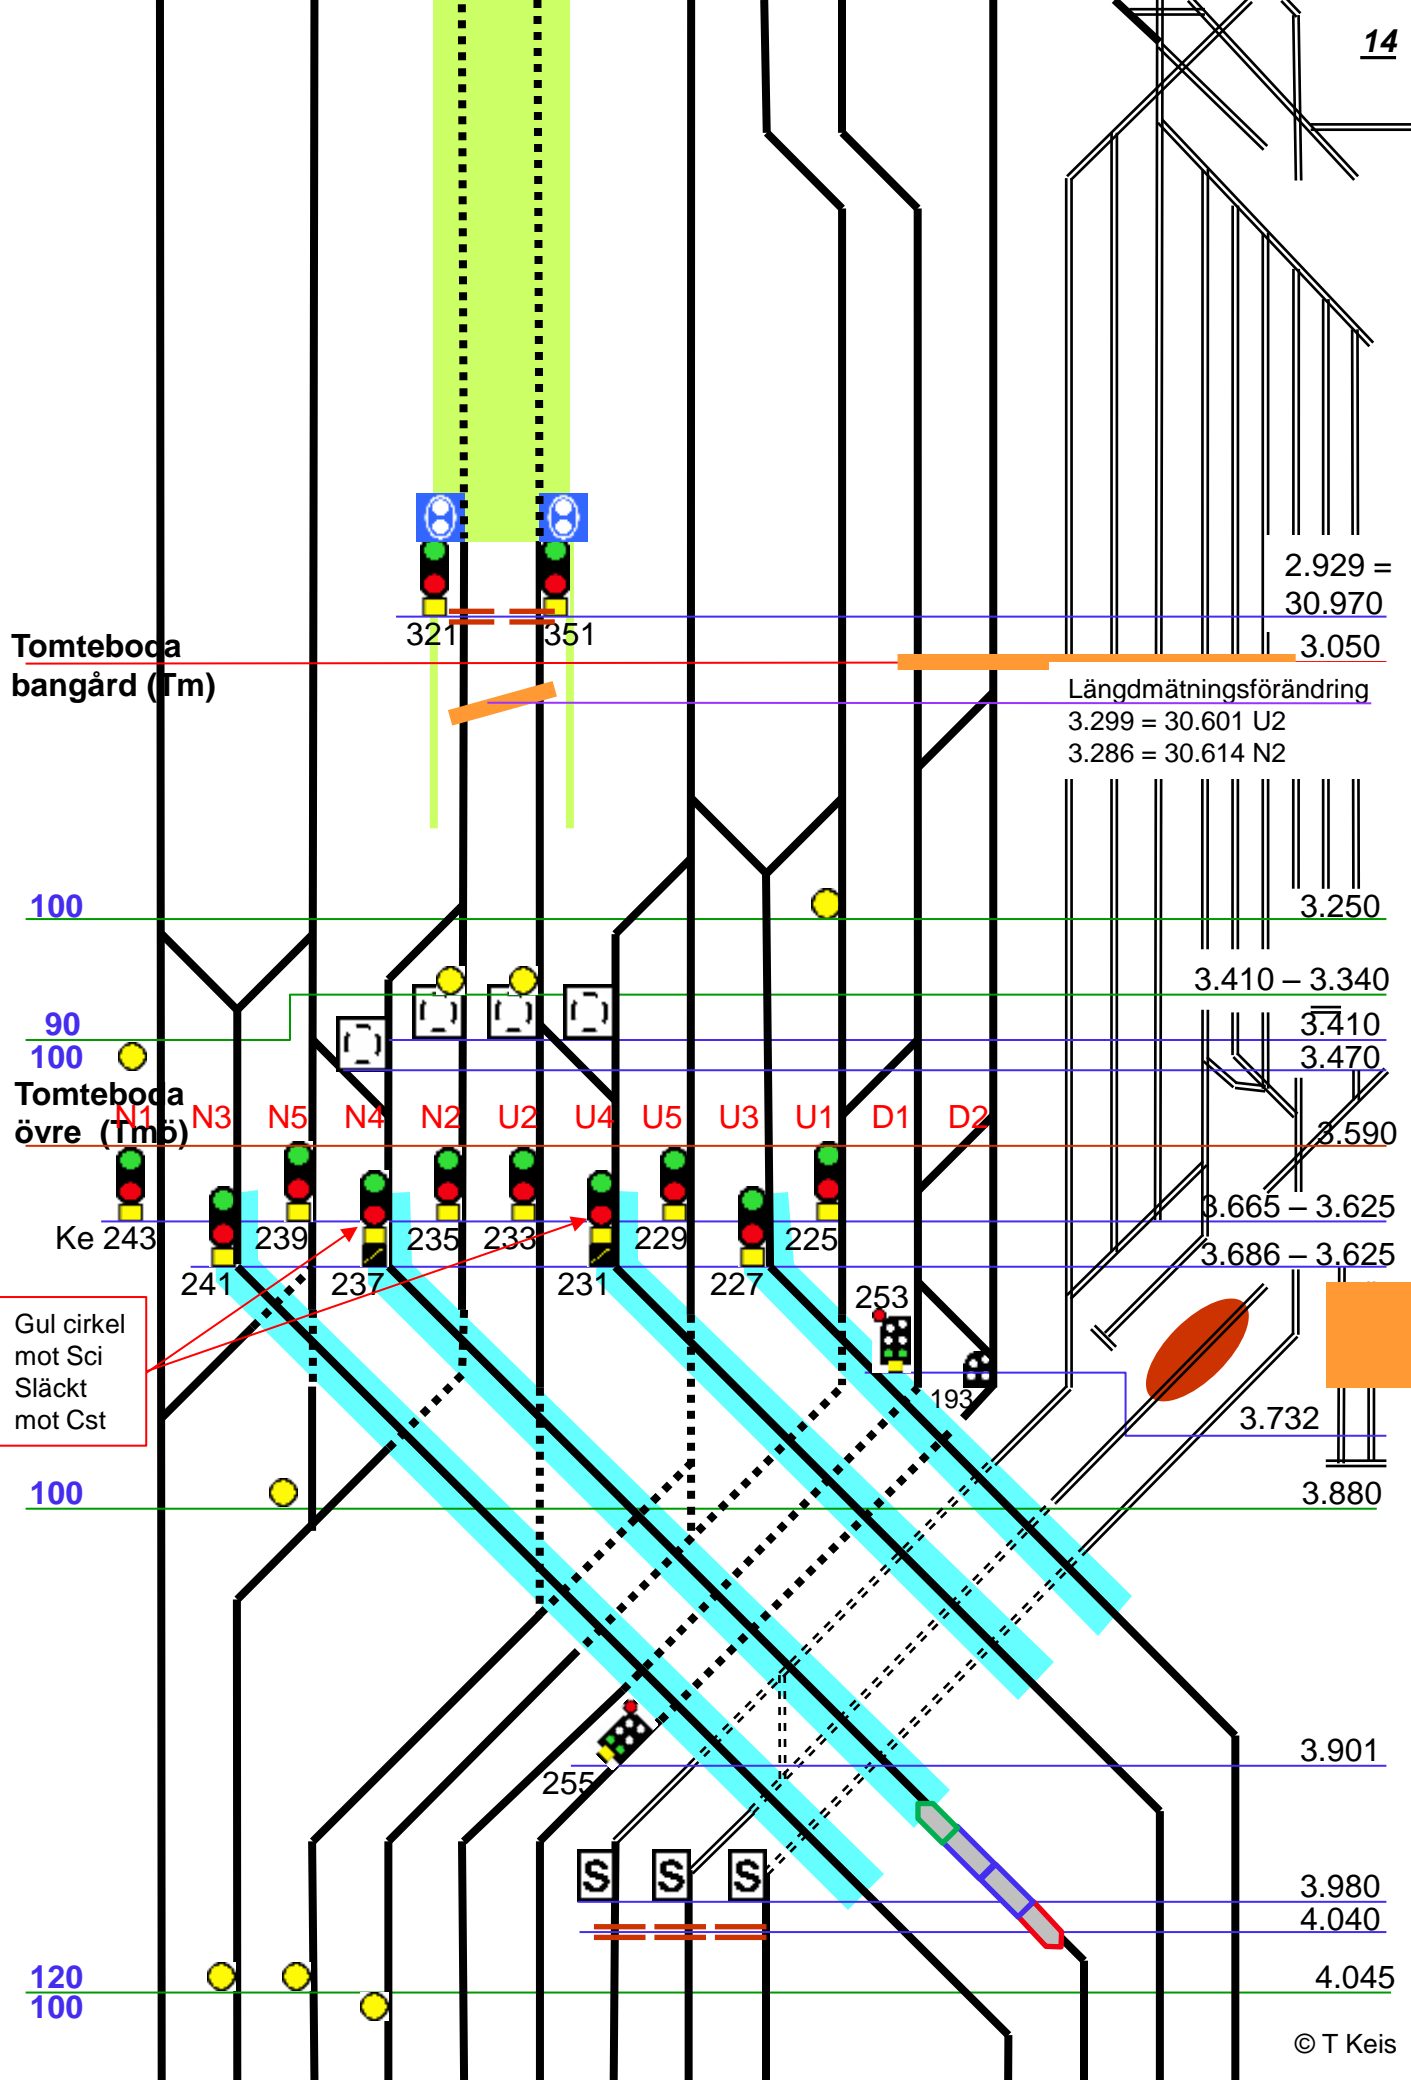


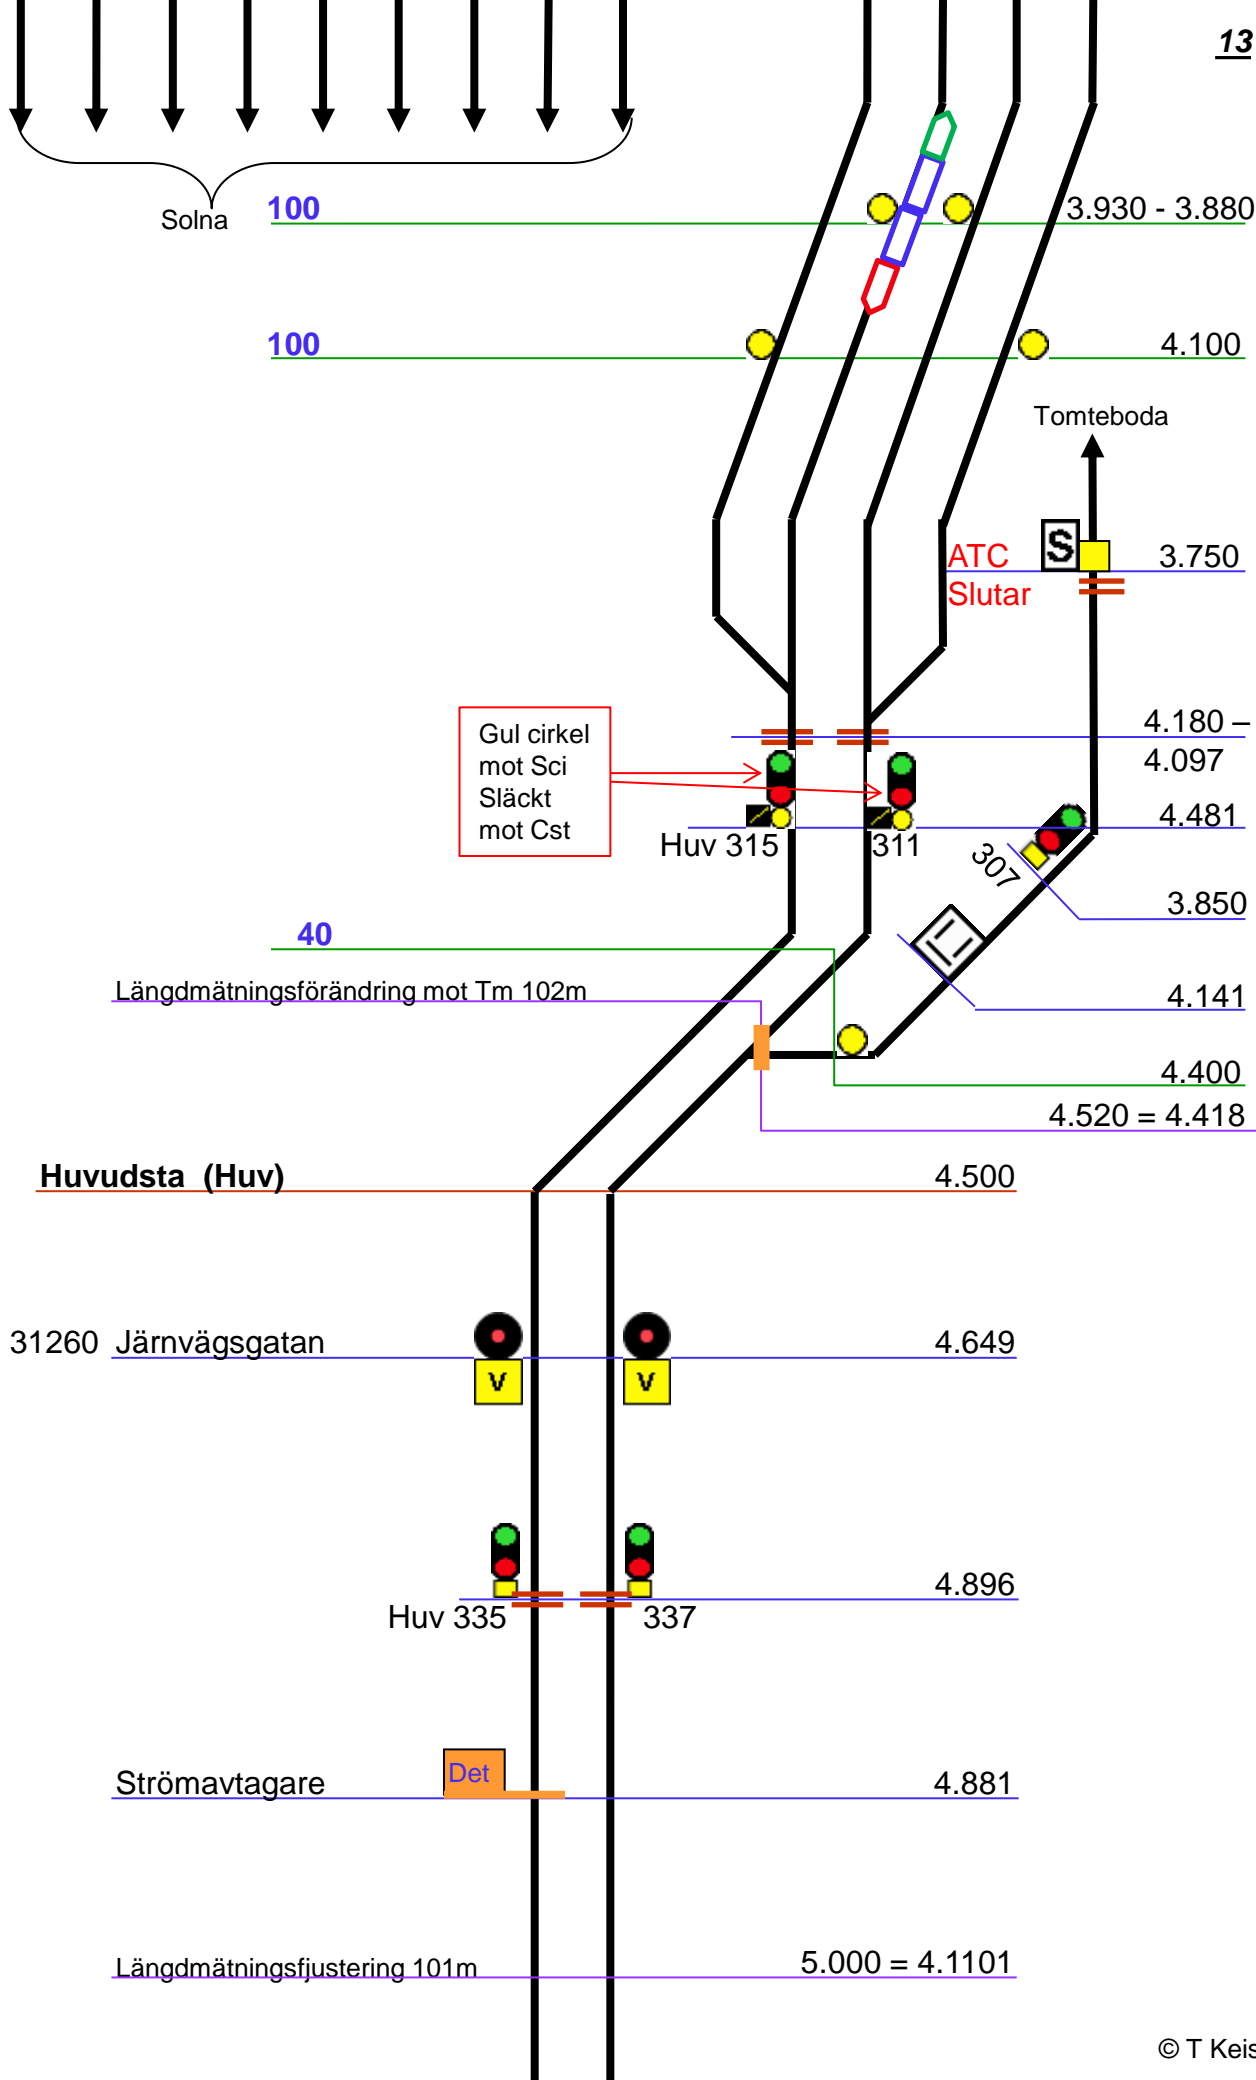


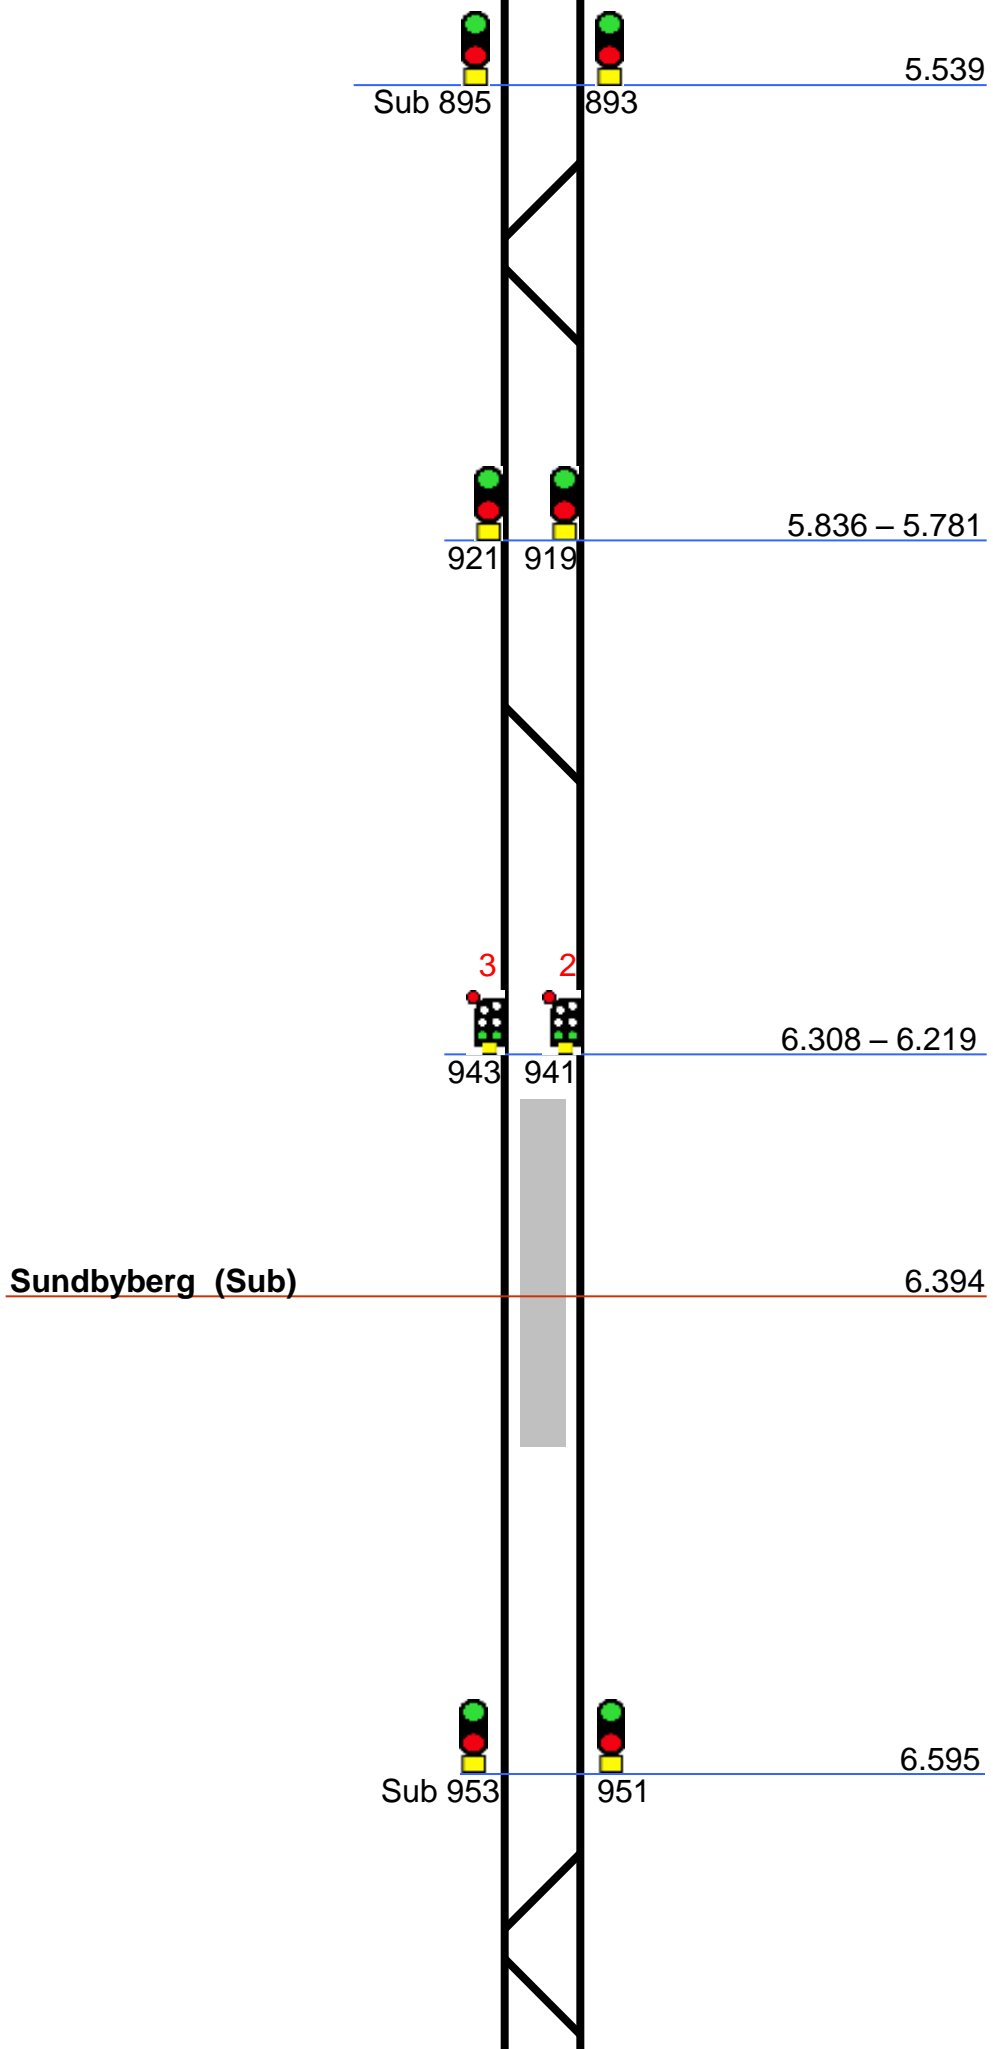


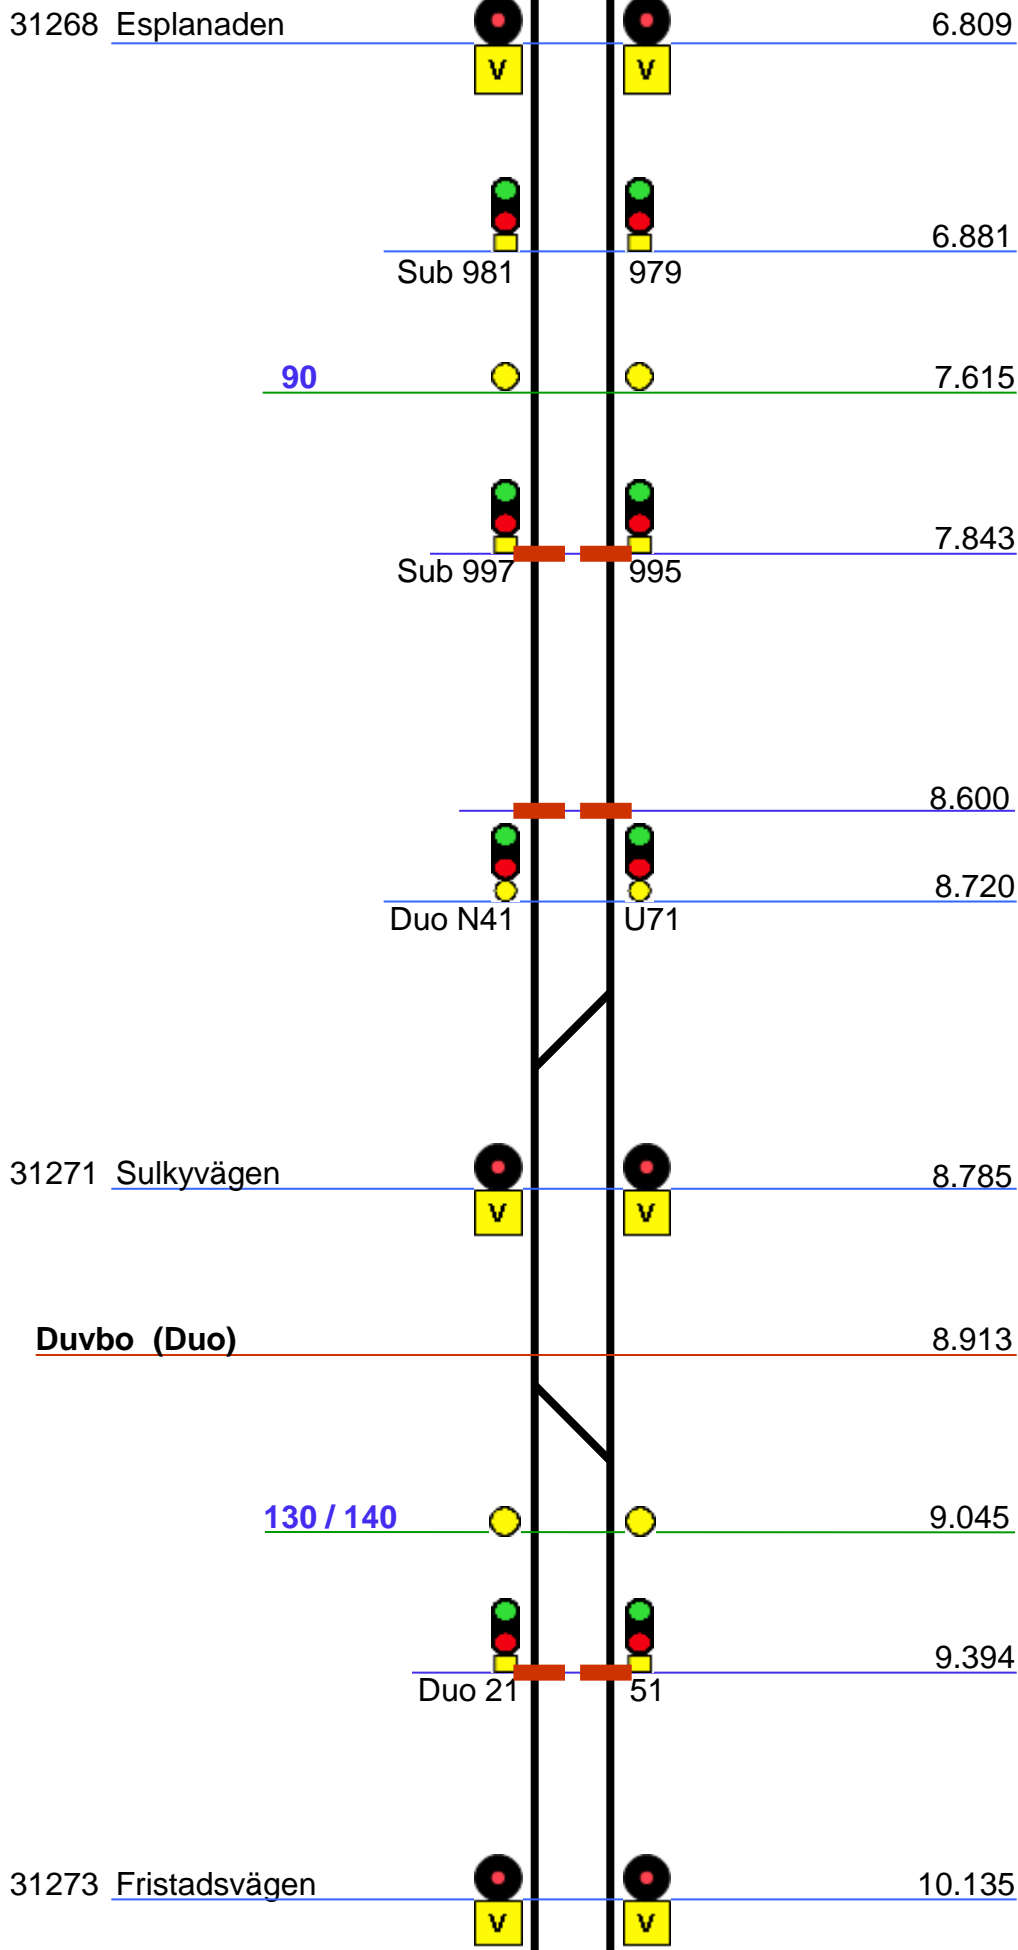


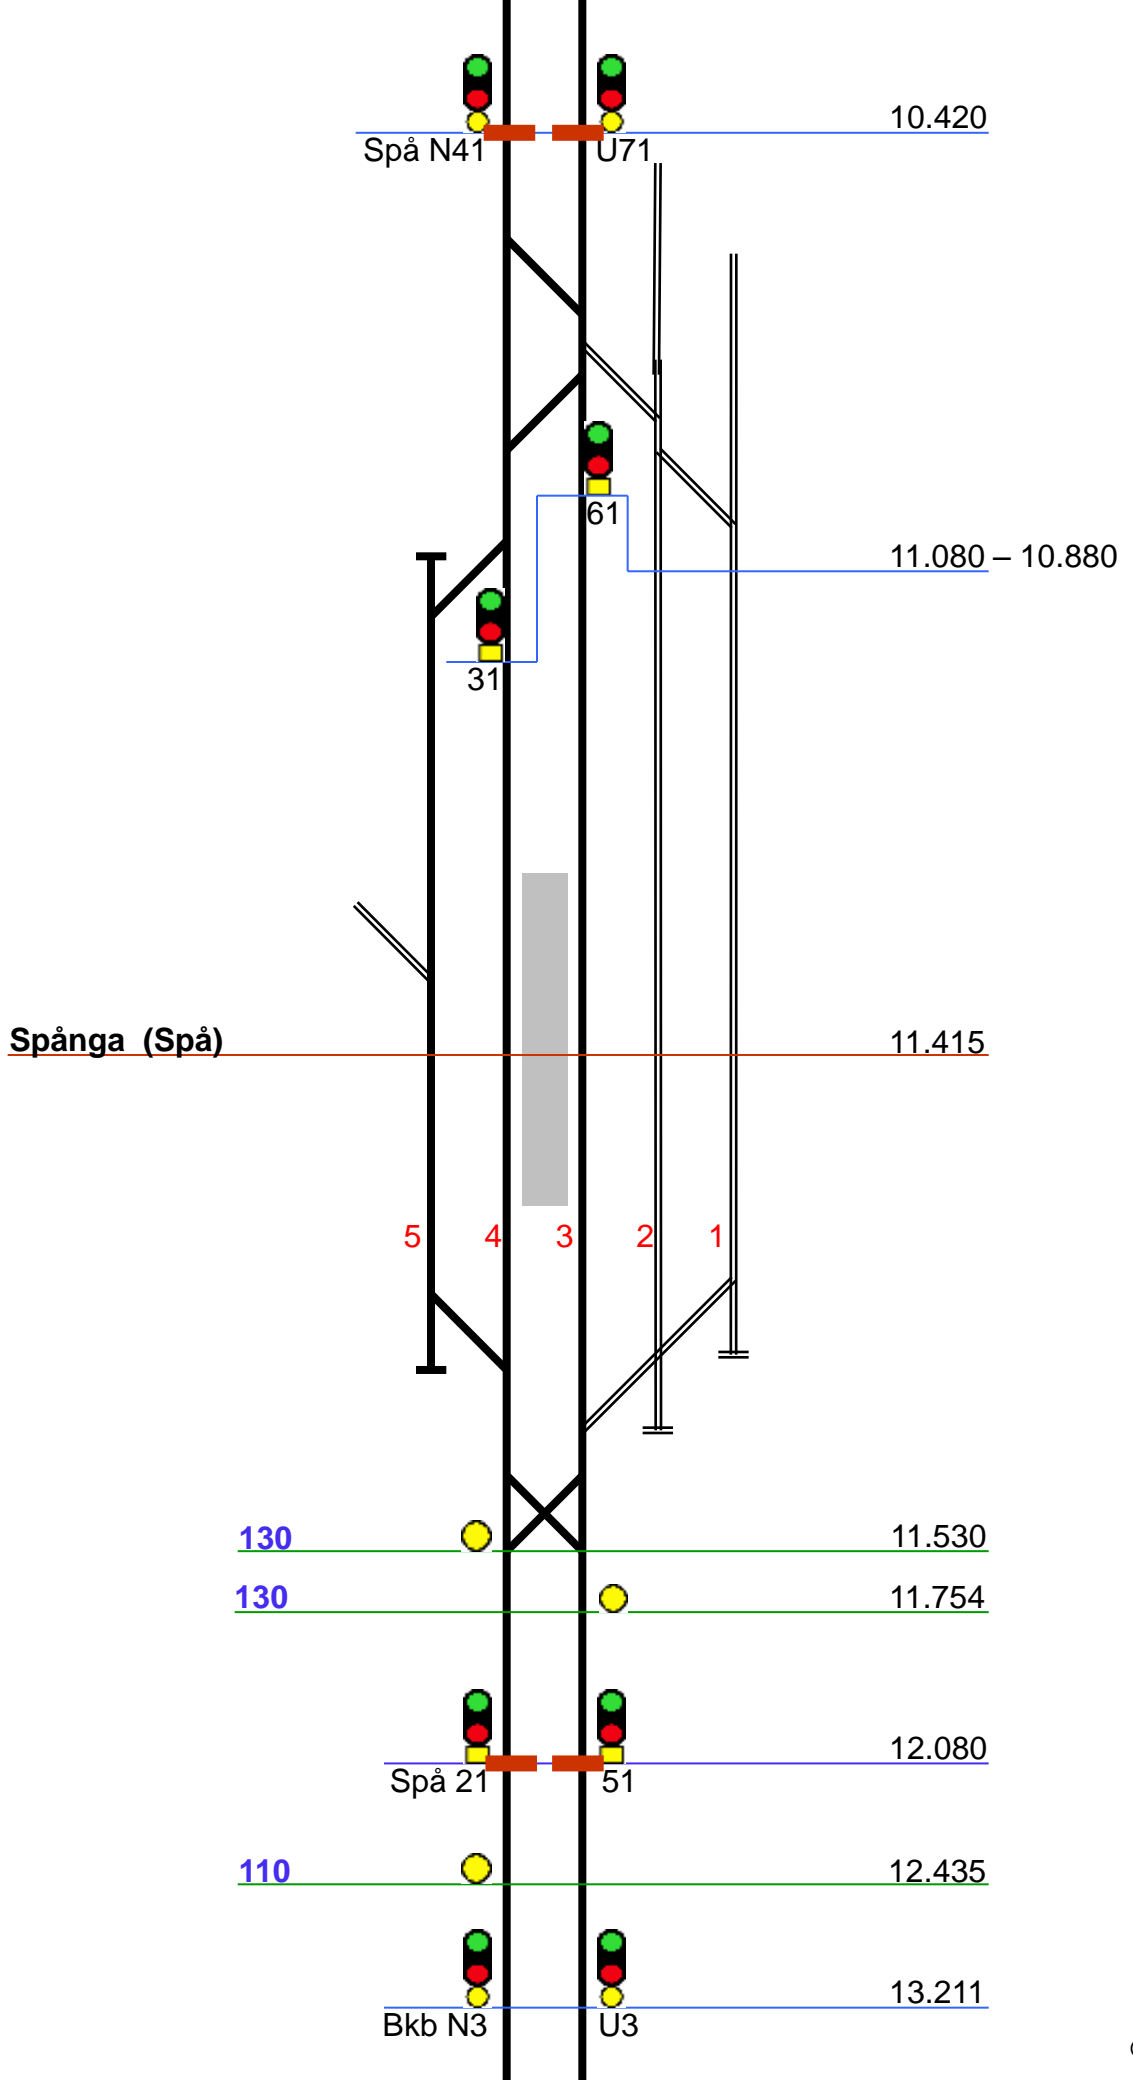


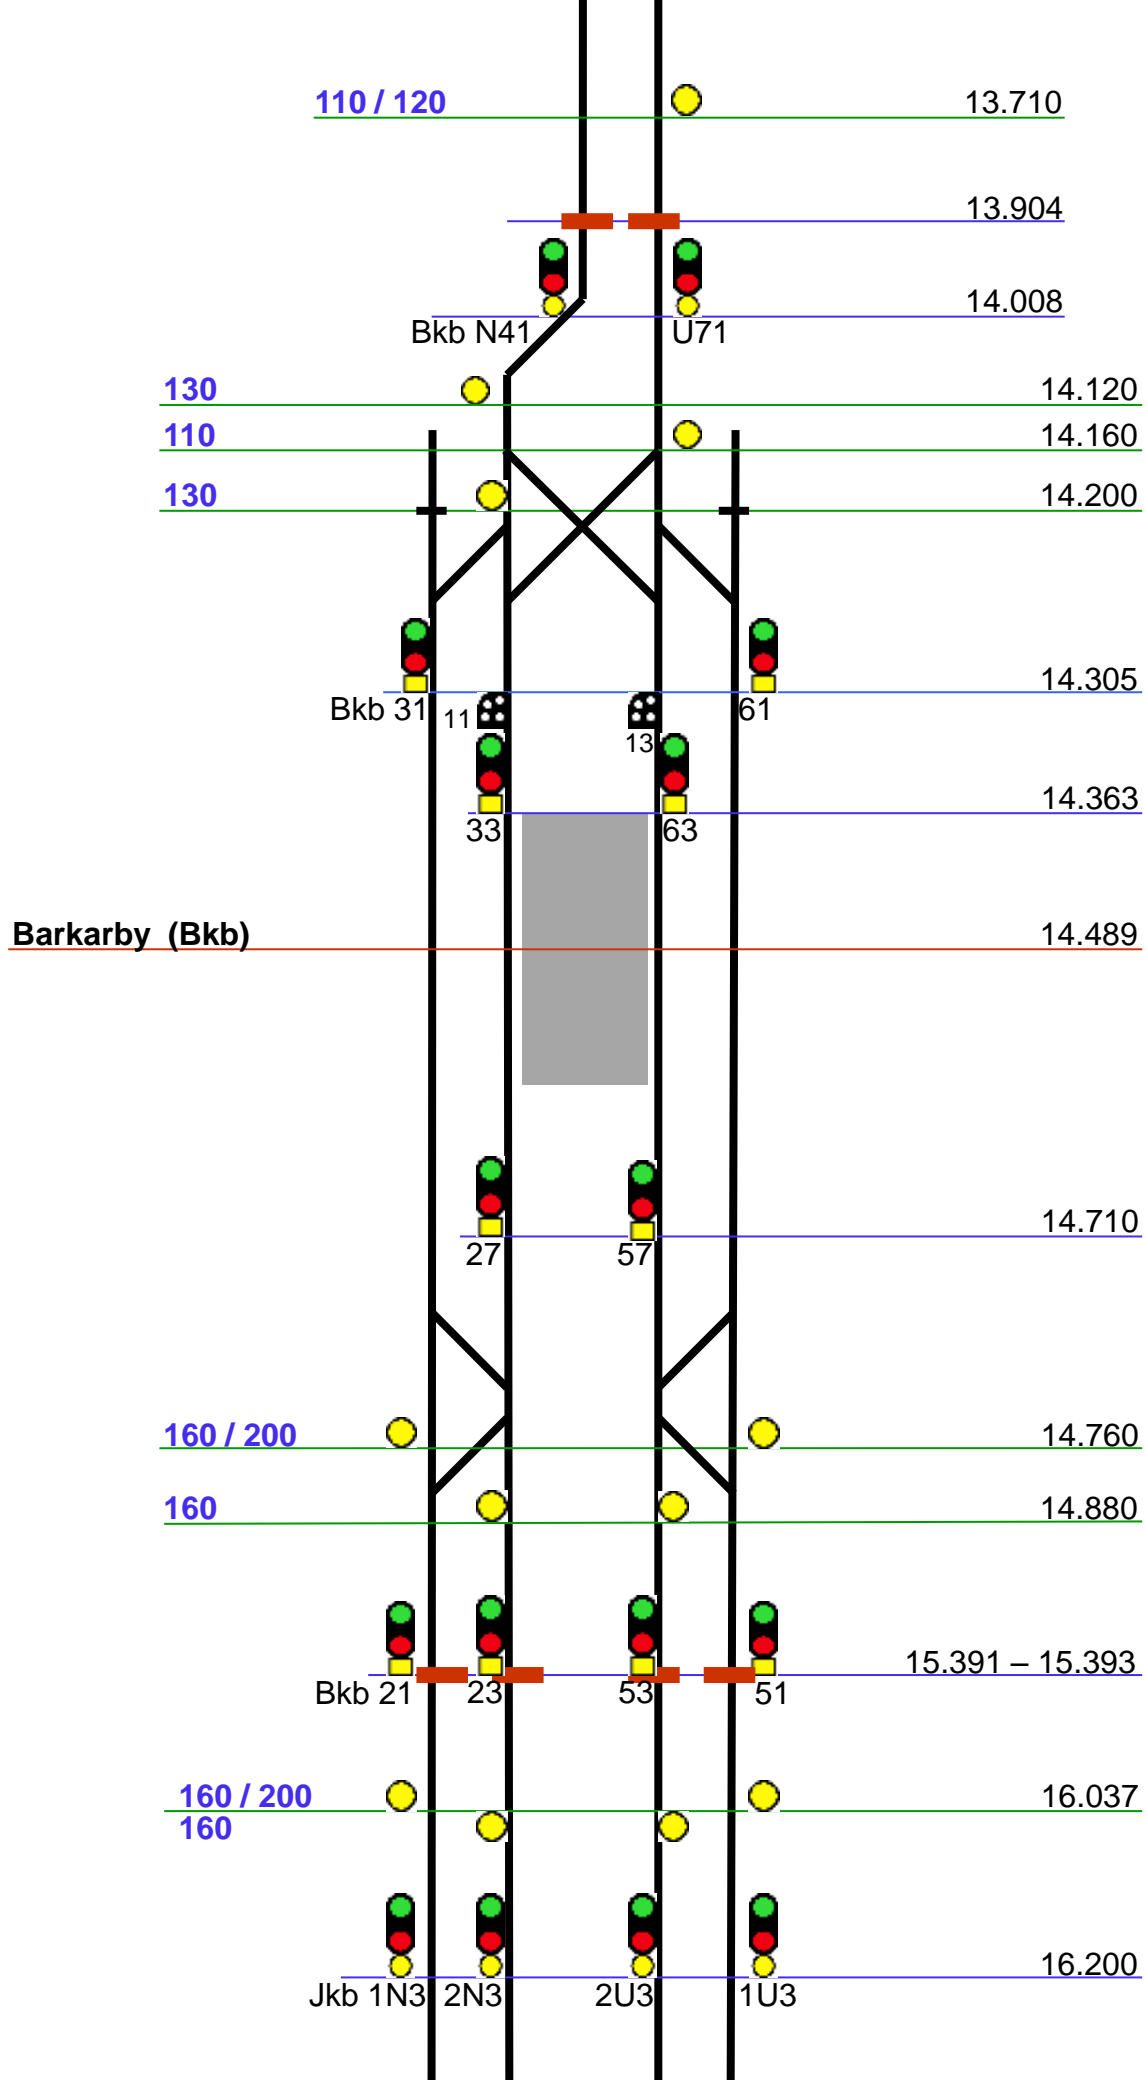


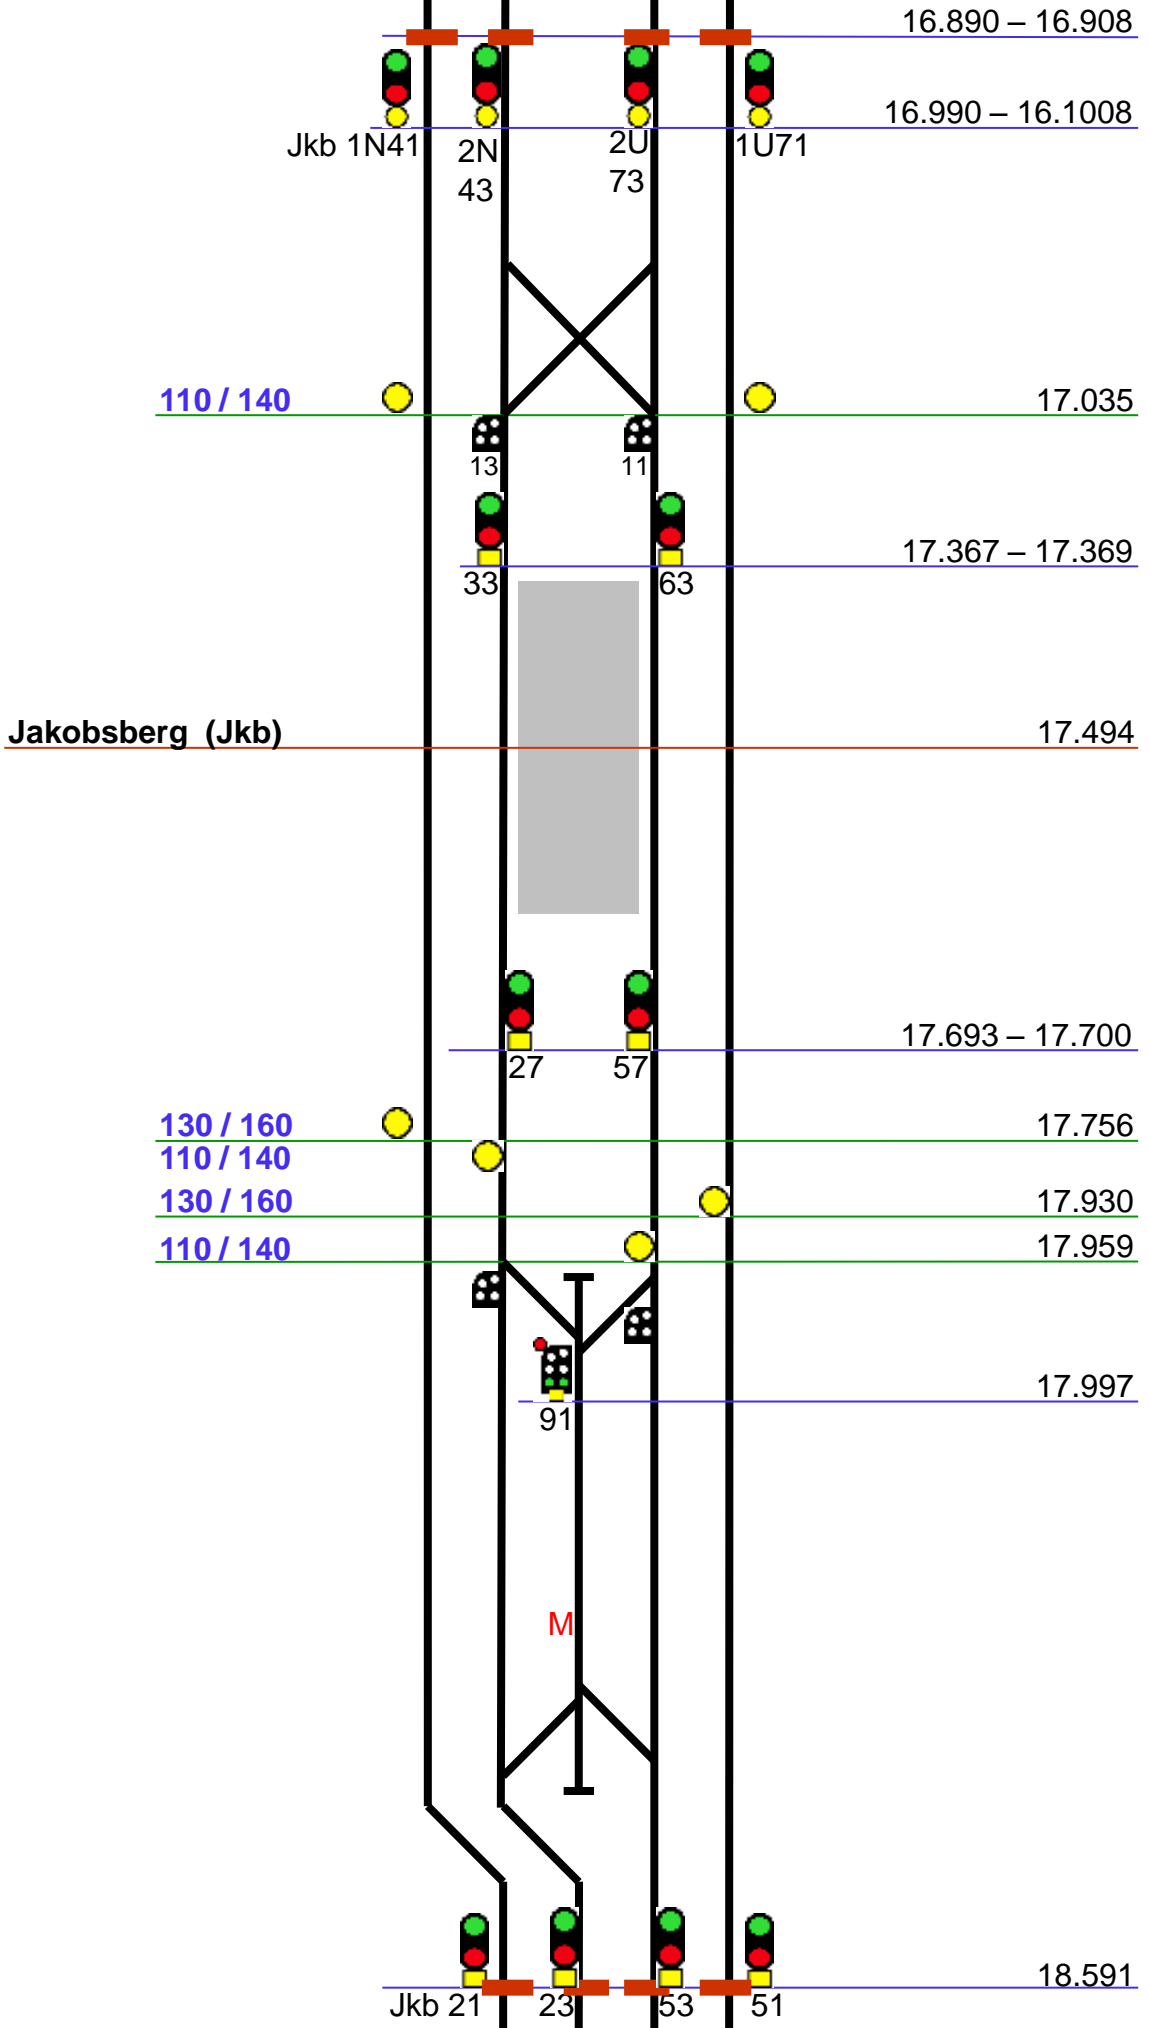


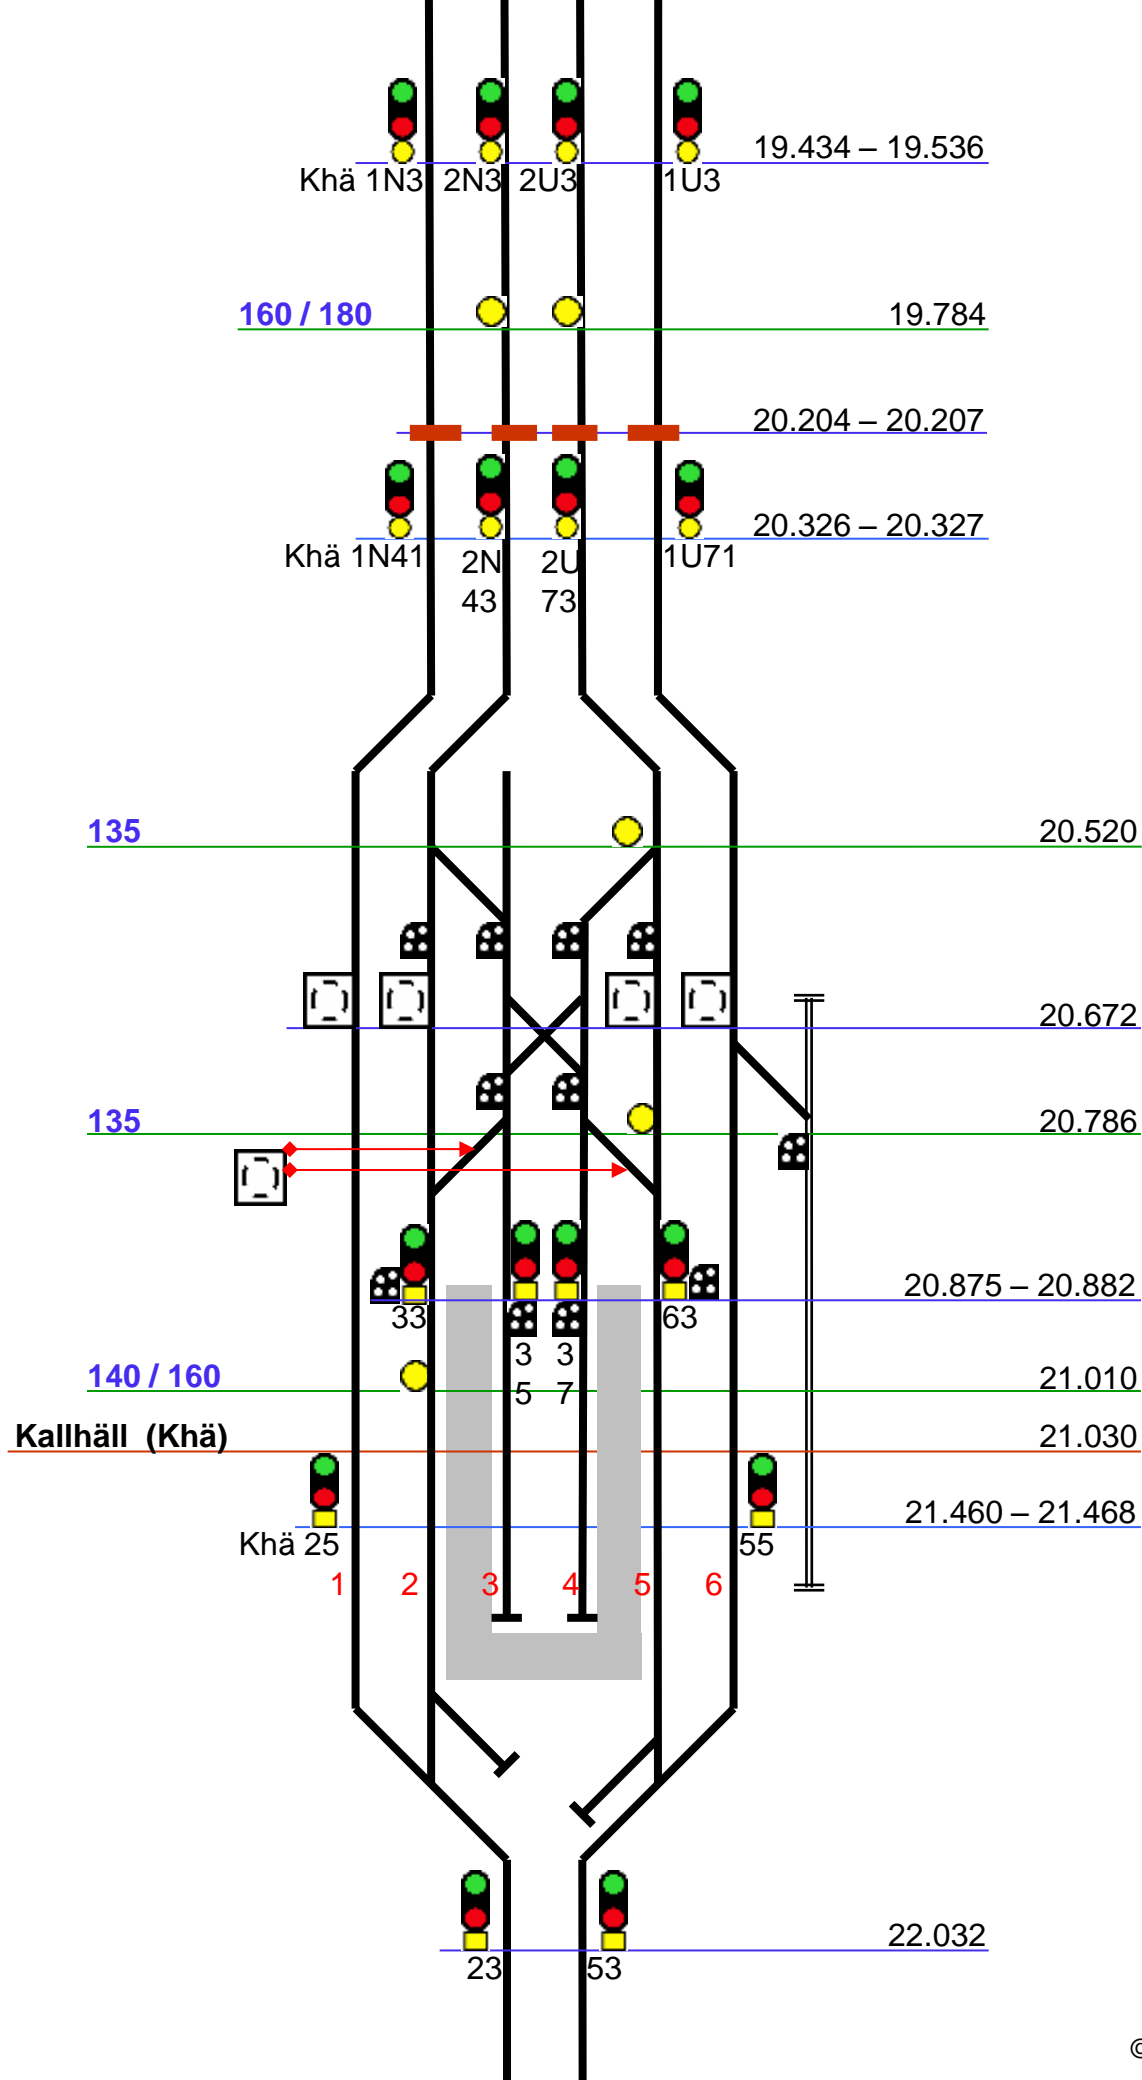

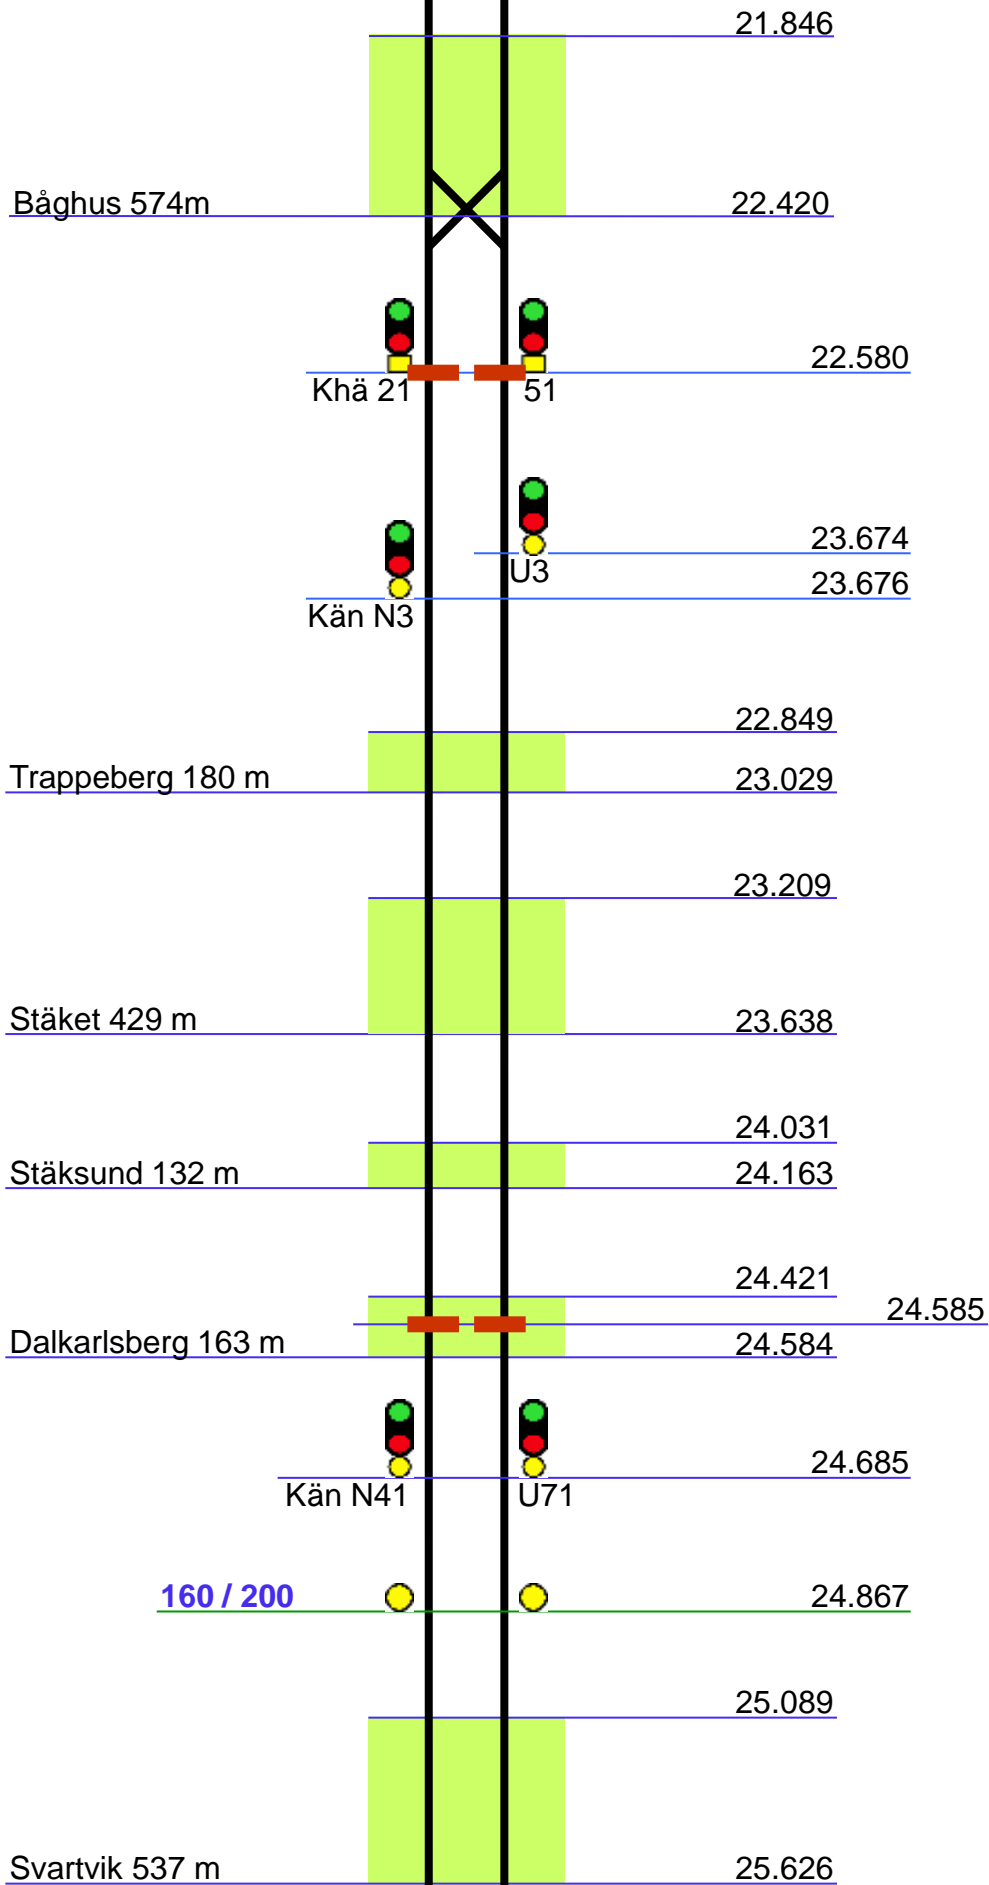

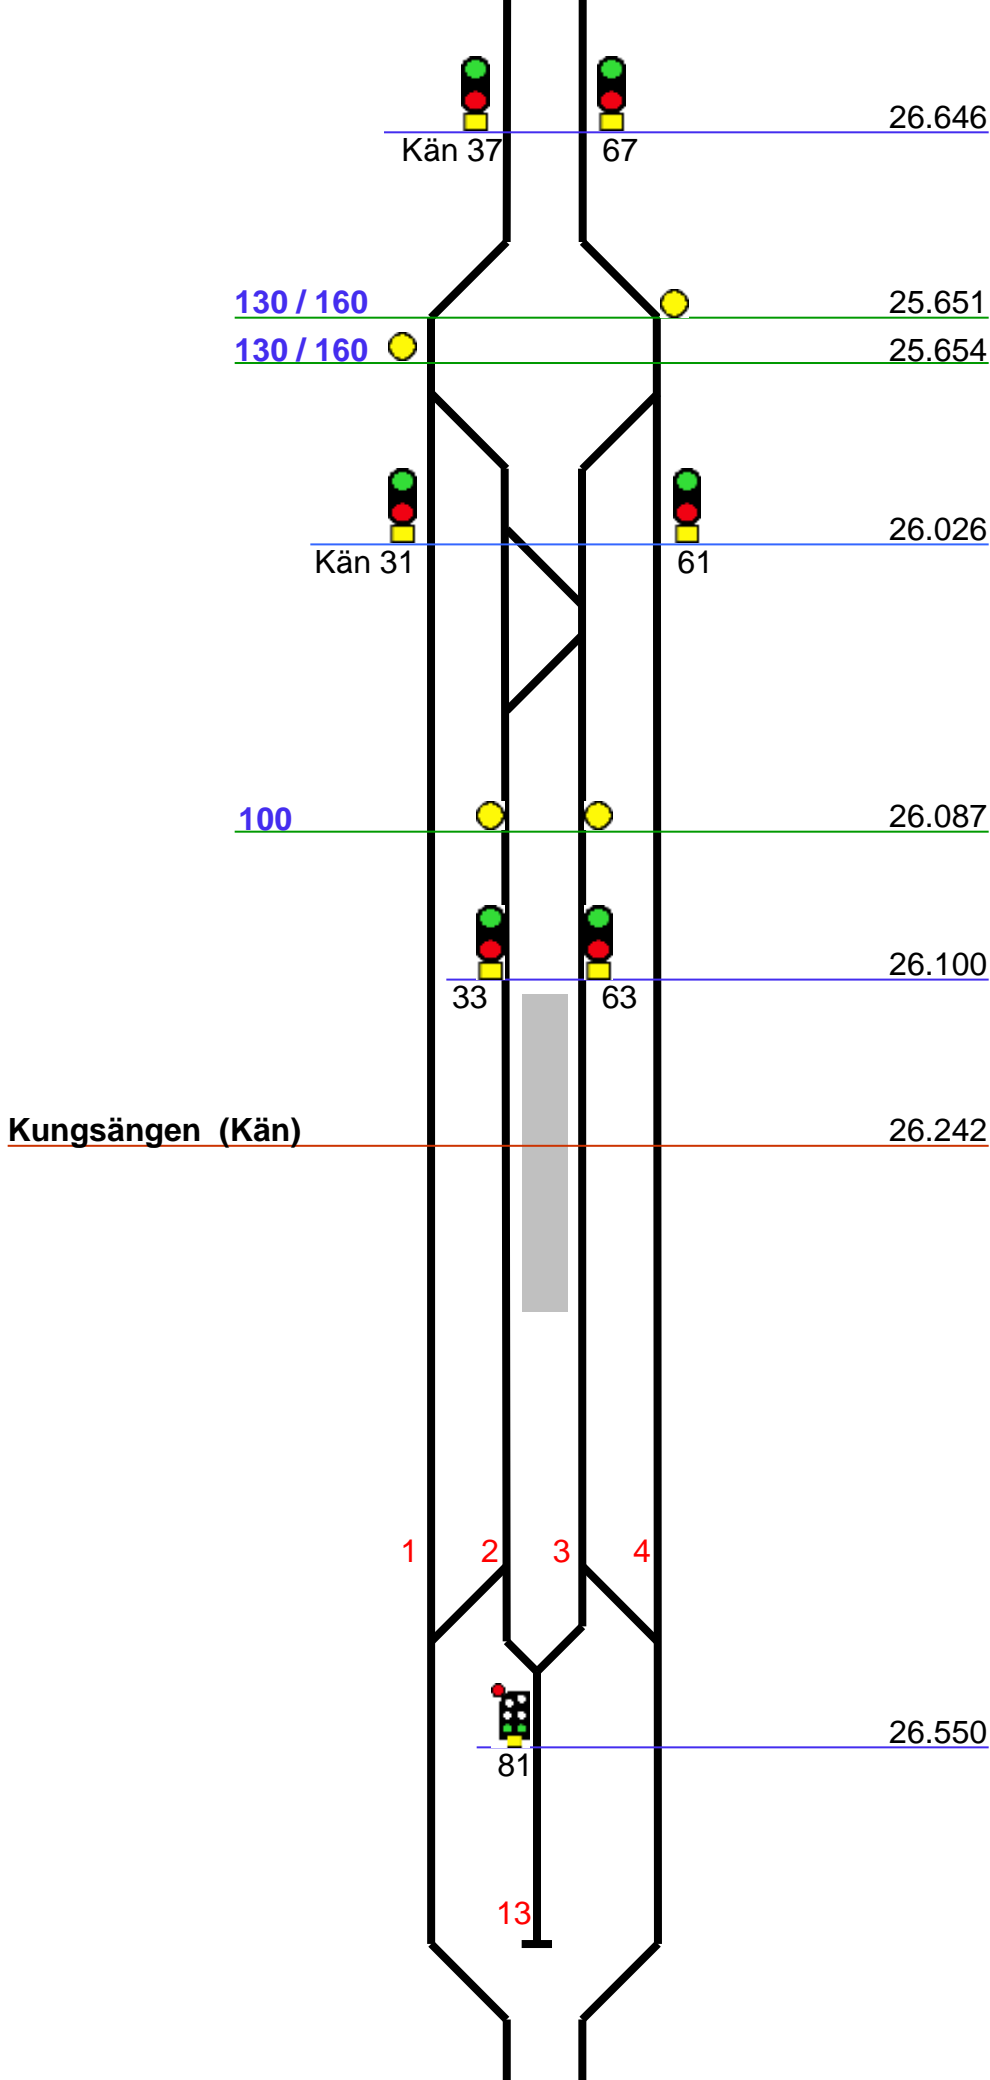


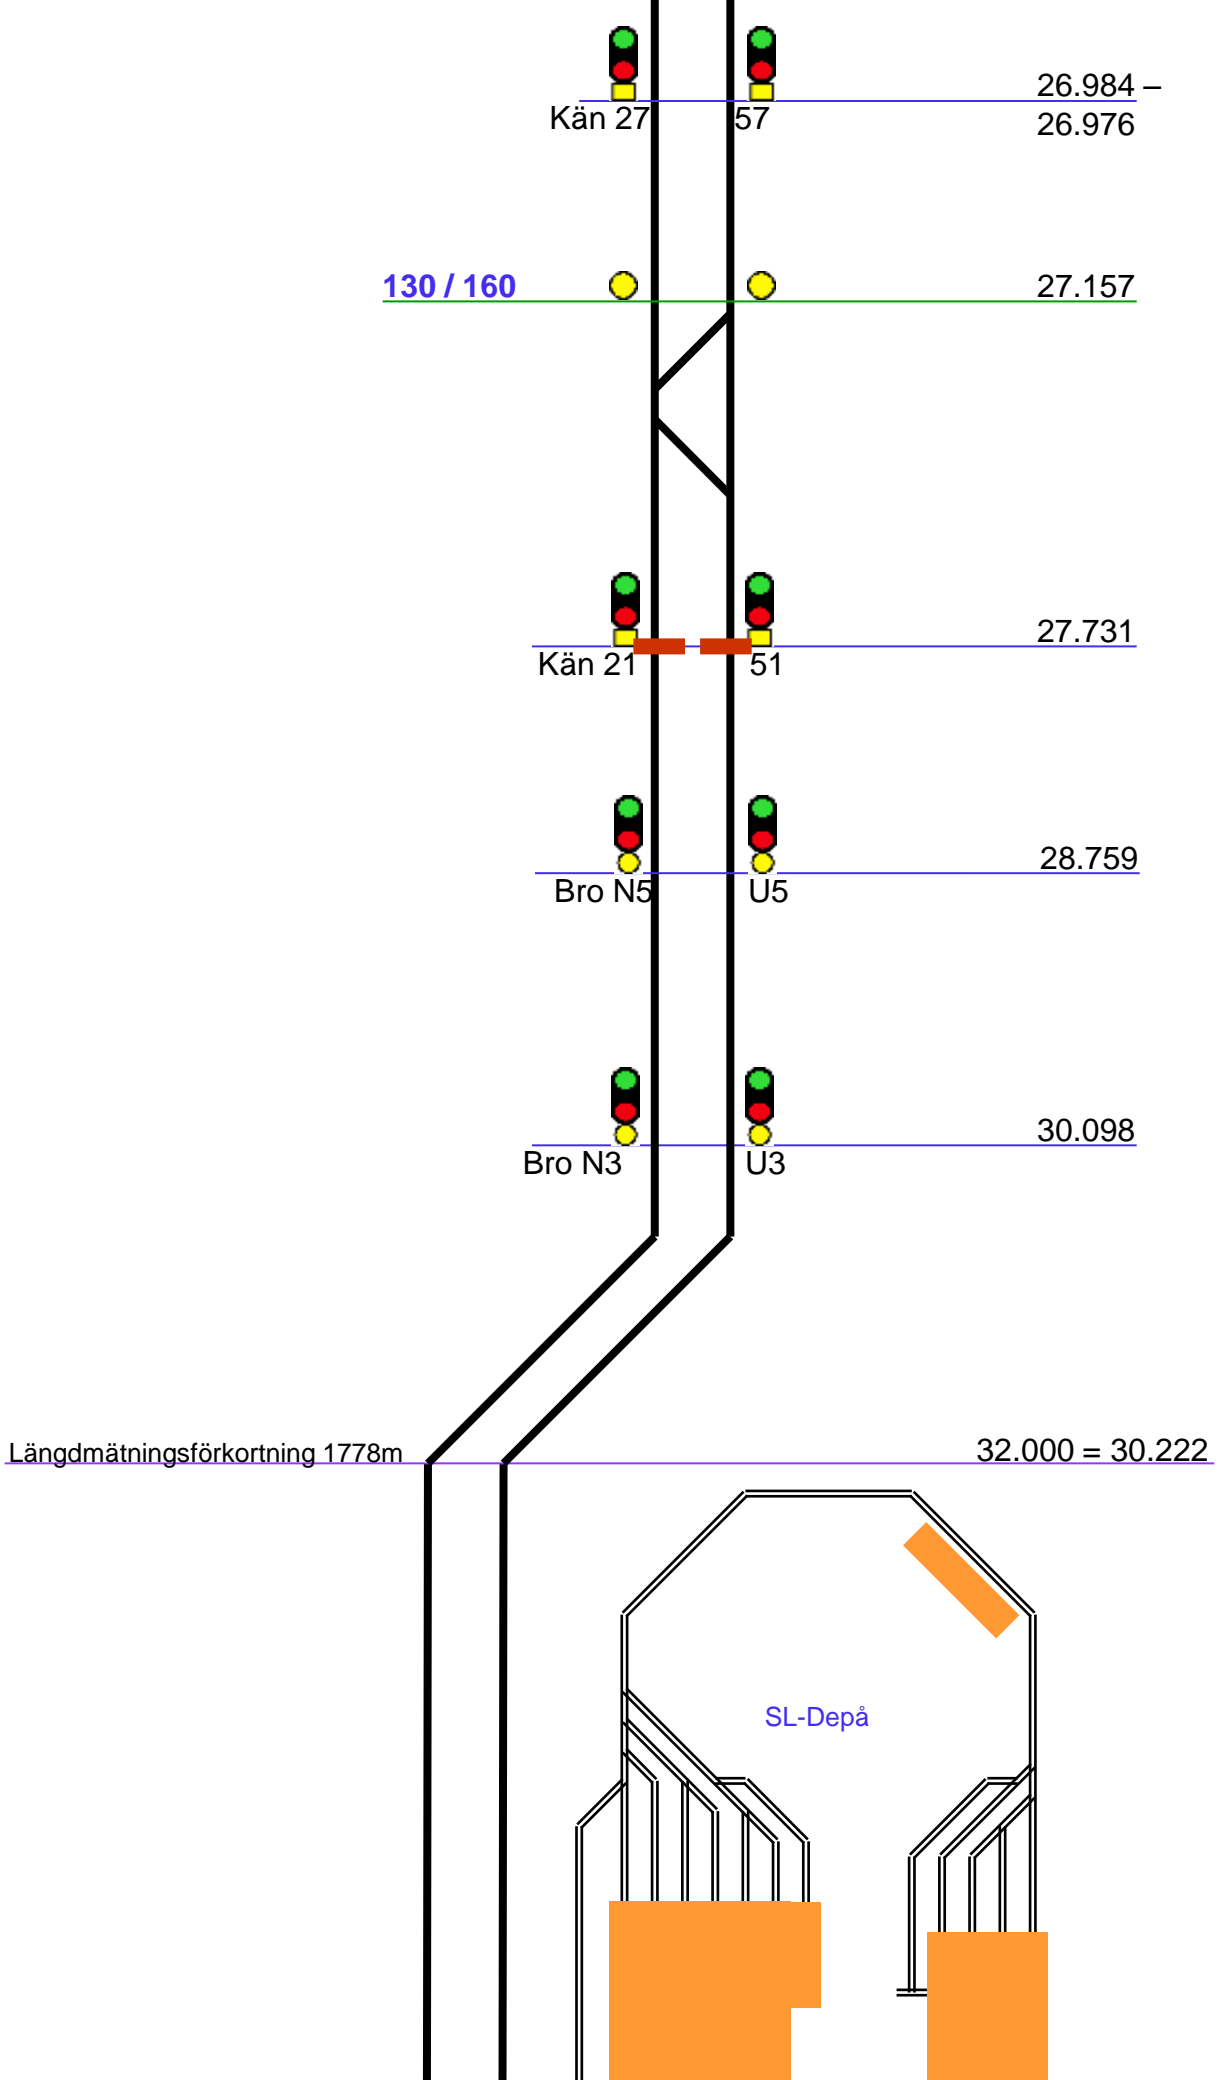

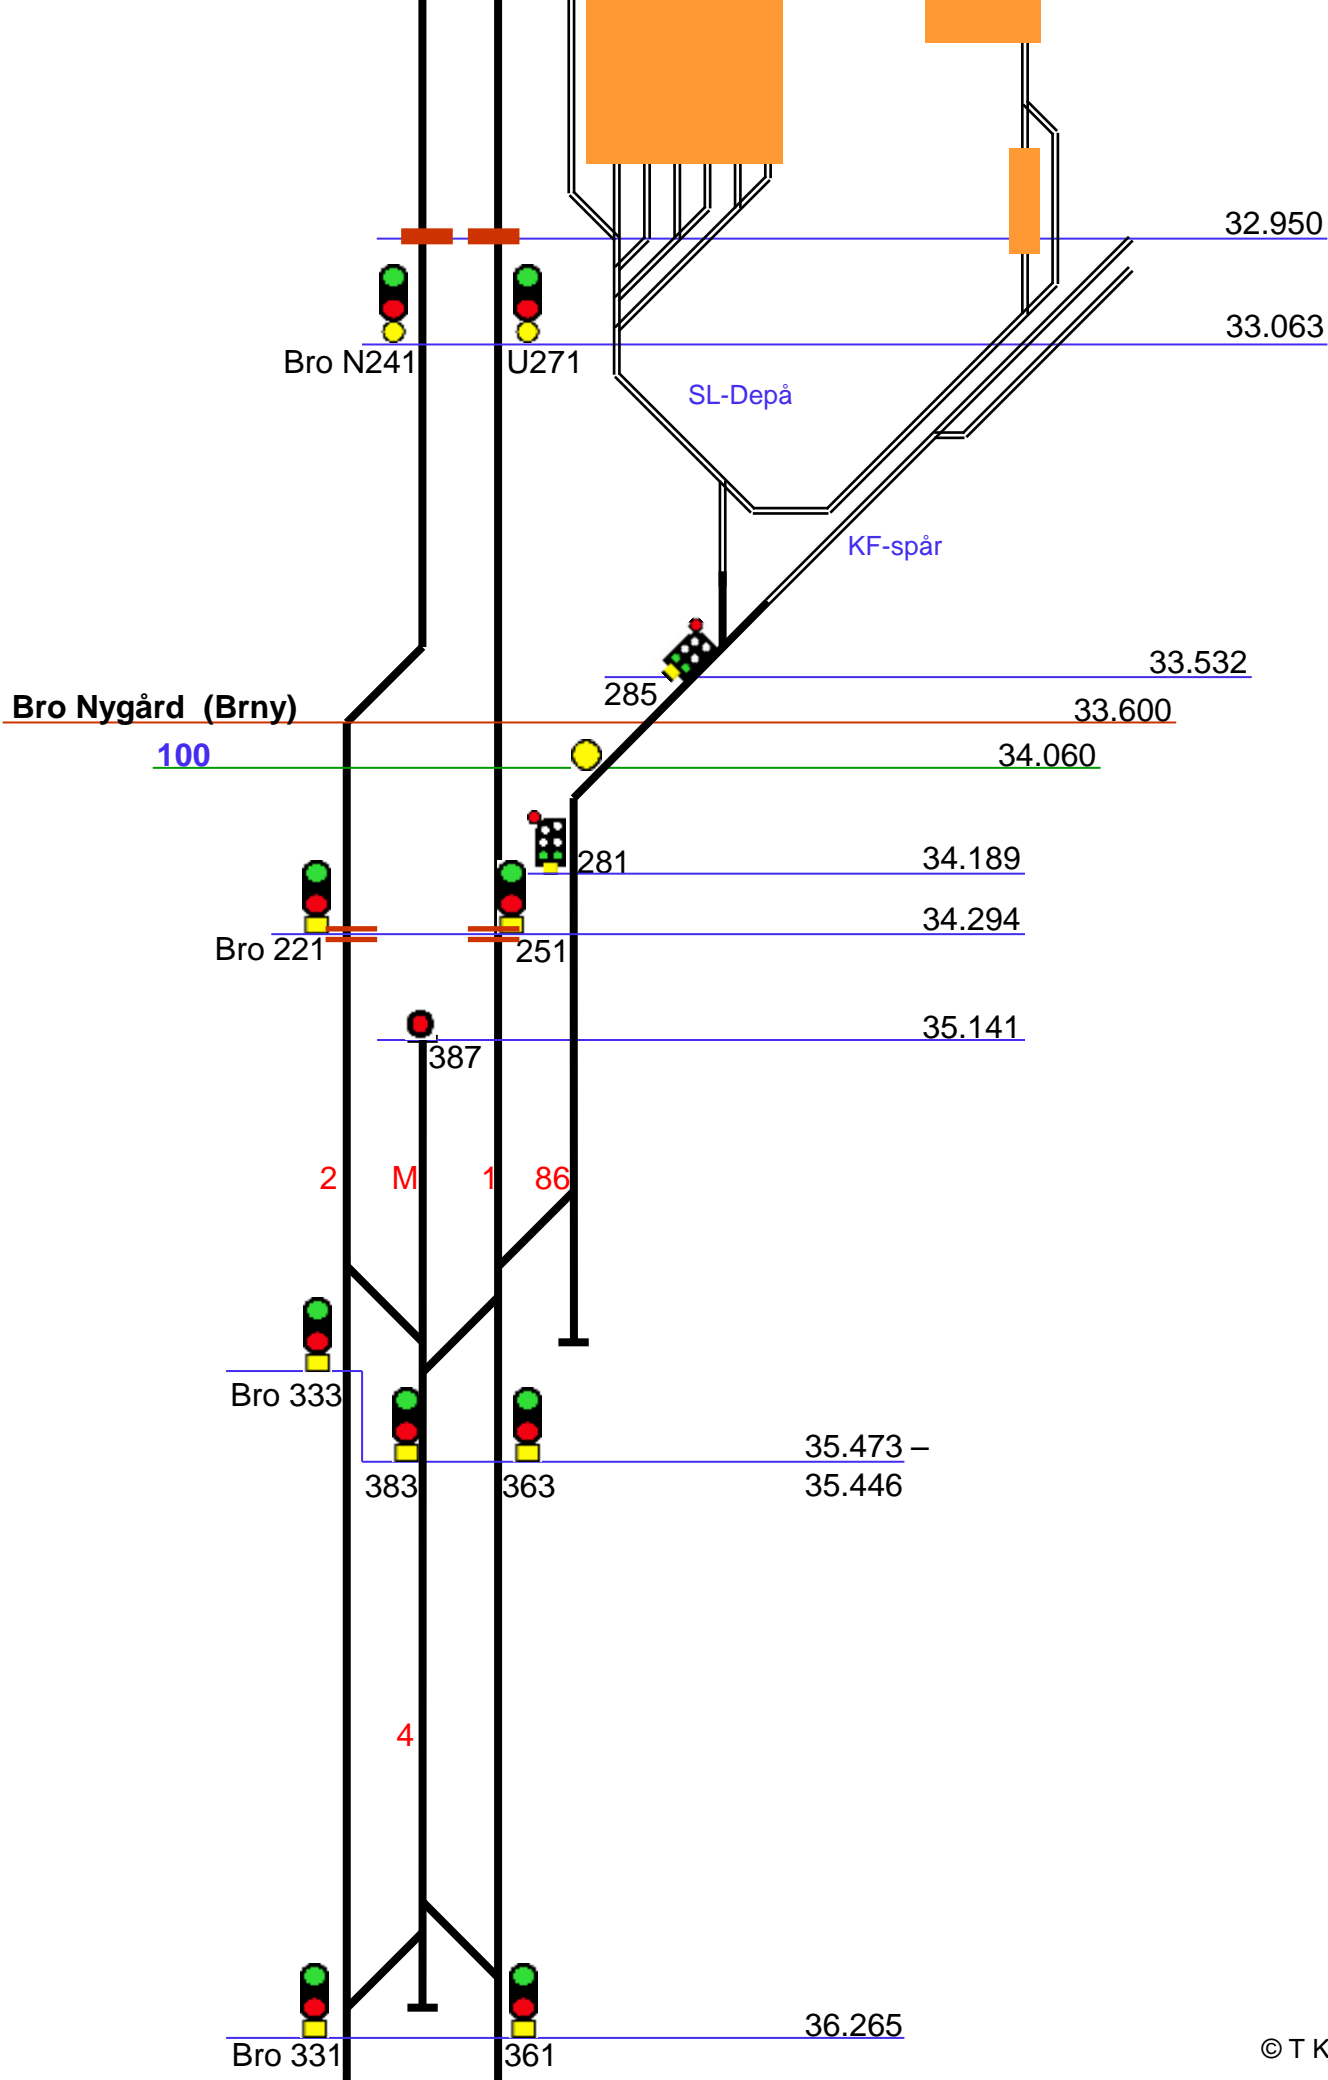


Bro (Bro)

36.387

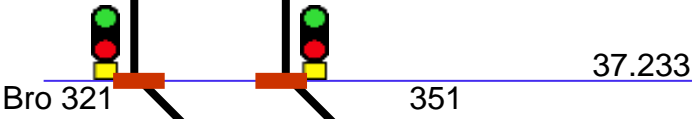

39.146

39.273


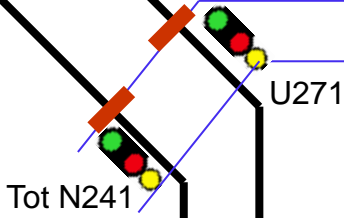


Längdmättningsförkortning 154m

40.000 = 39.846

Toresta (Tot)


40.688

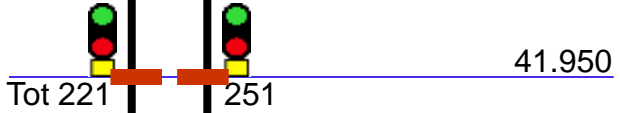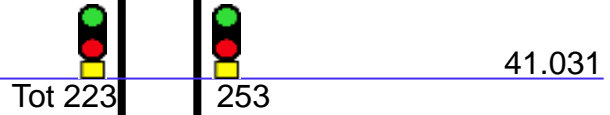

42.361

Håbo 411 m

42.772

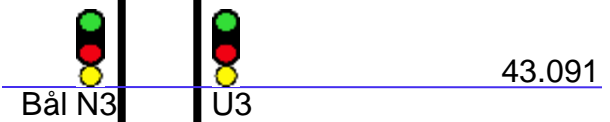

44.016

