

0.000 = 91.630

Falun (FIn)

Längdmätning-
förändring

Grycksbo

FIn 1/6 2/6

0.064

1 2 3 4



0.585

FIn 3/4

70

Kurva



0.700

41951 Sturegatan



0.765

41953 Timmervägen



1.173

90

Kurva



1.440

41954 Tiskbergsvägen



1.546

41955 Främby
Främbyvägen



2.340




2.350


FIn 3/2









4.671

Hno L4

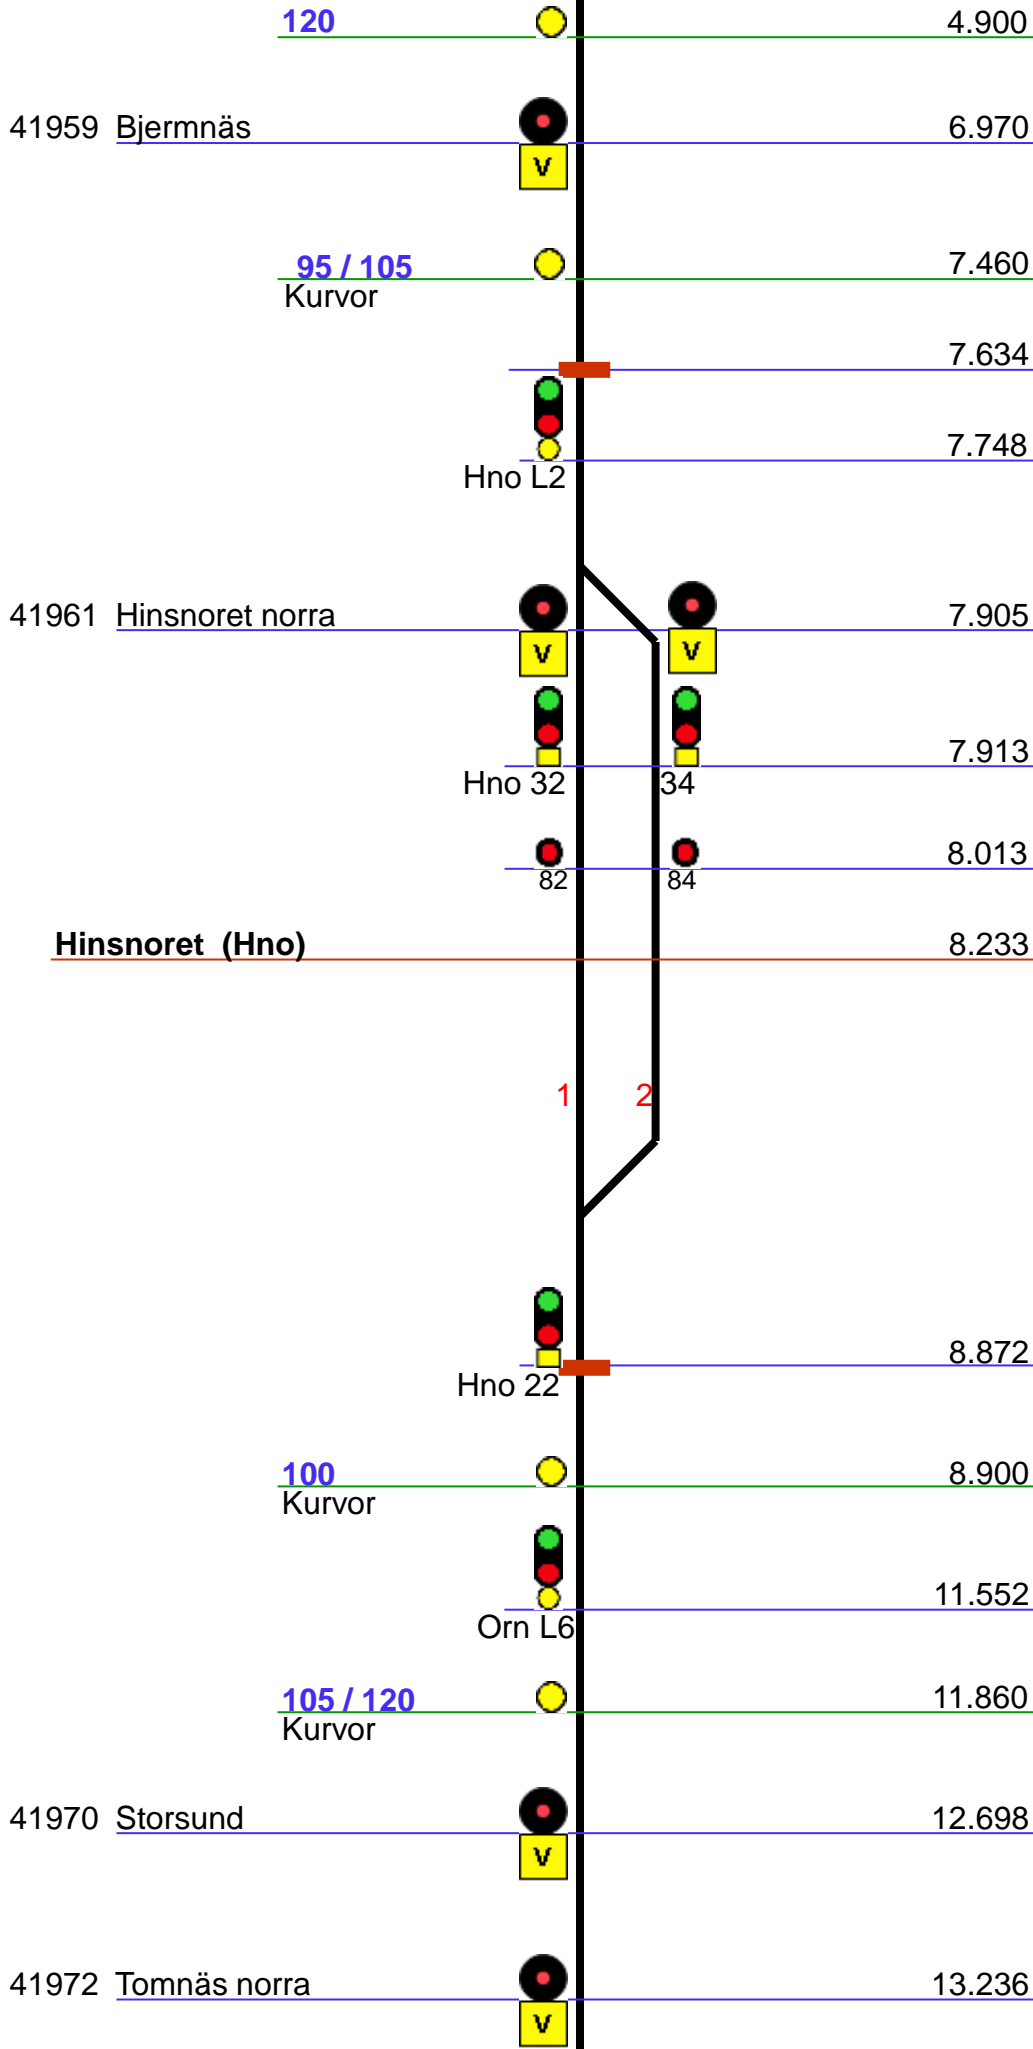


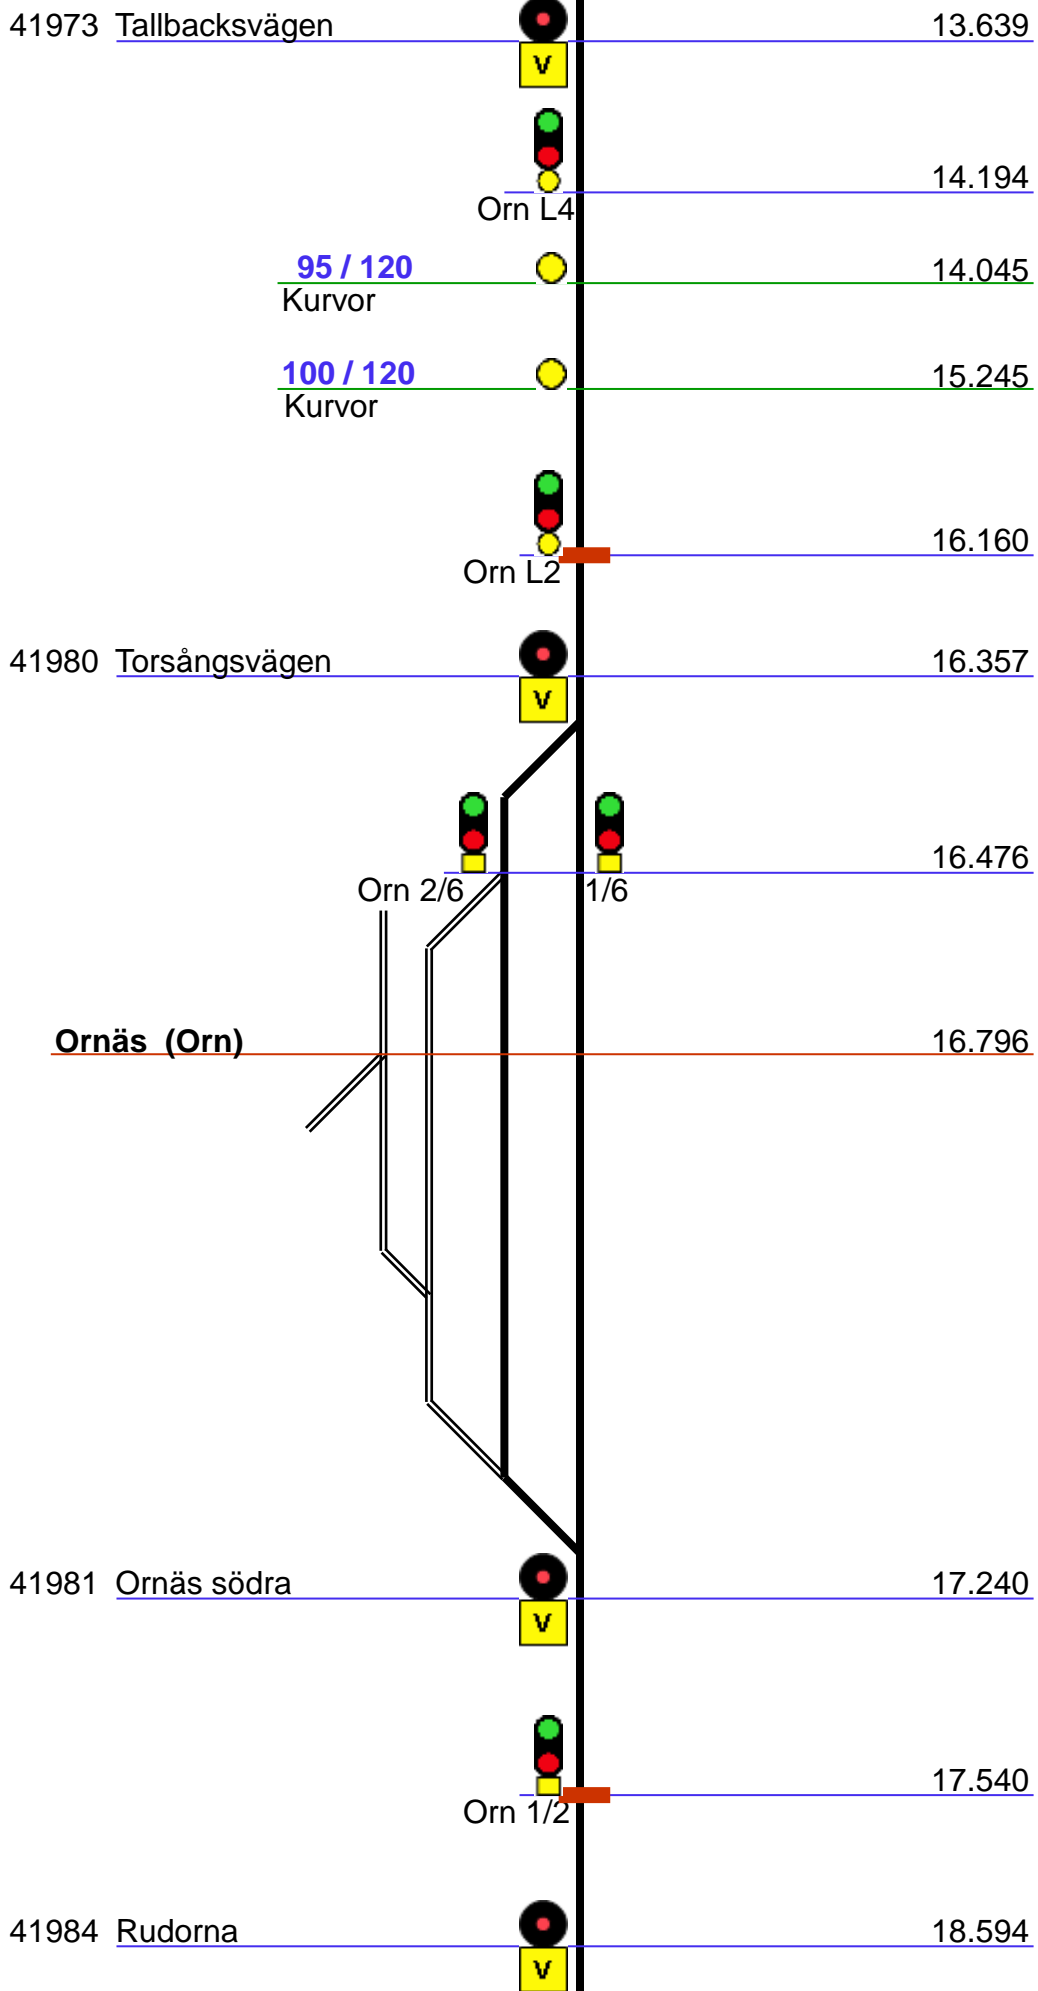

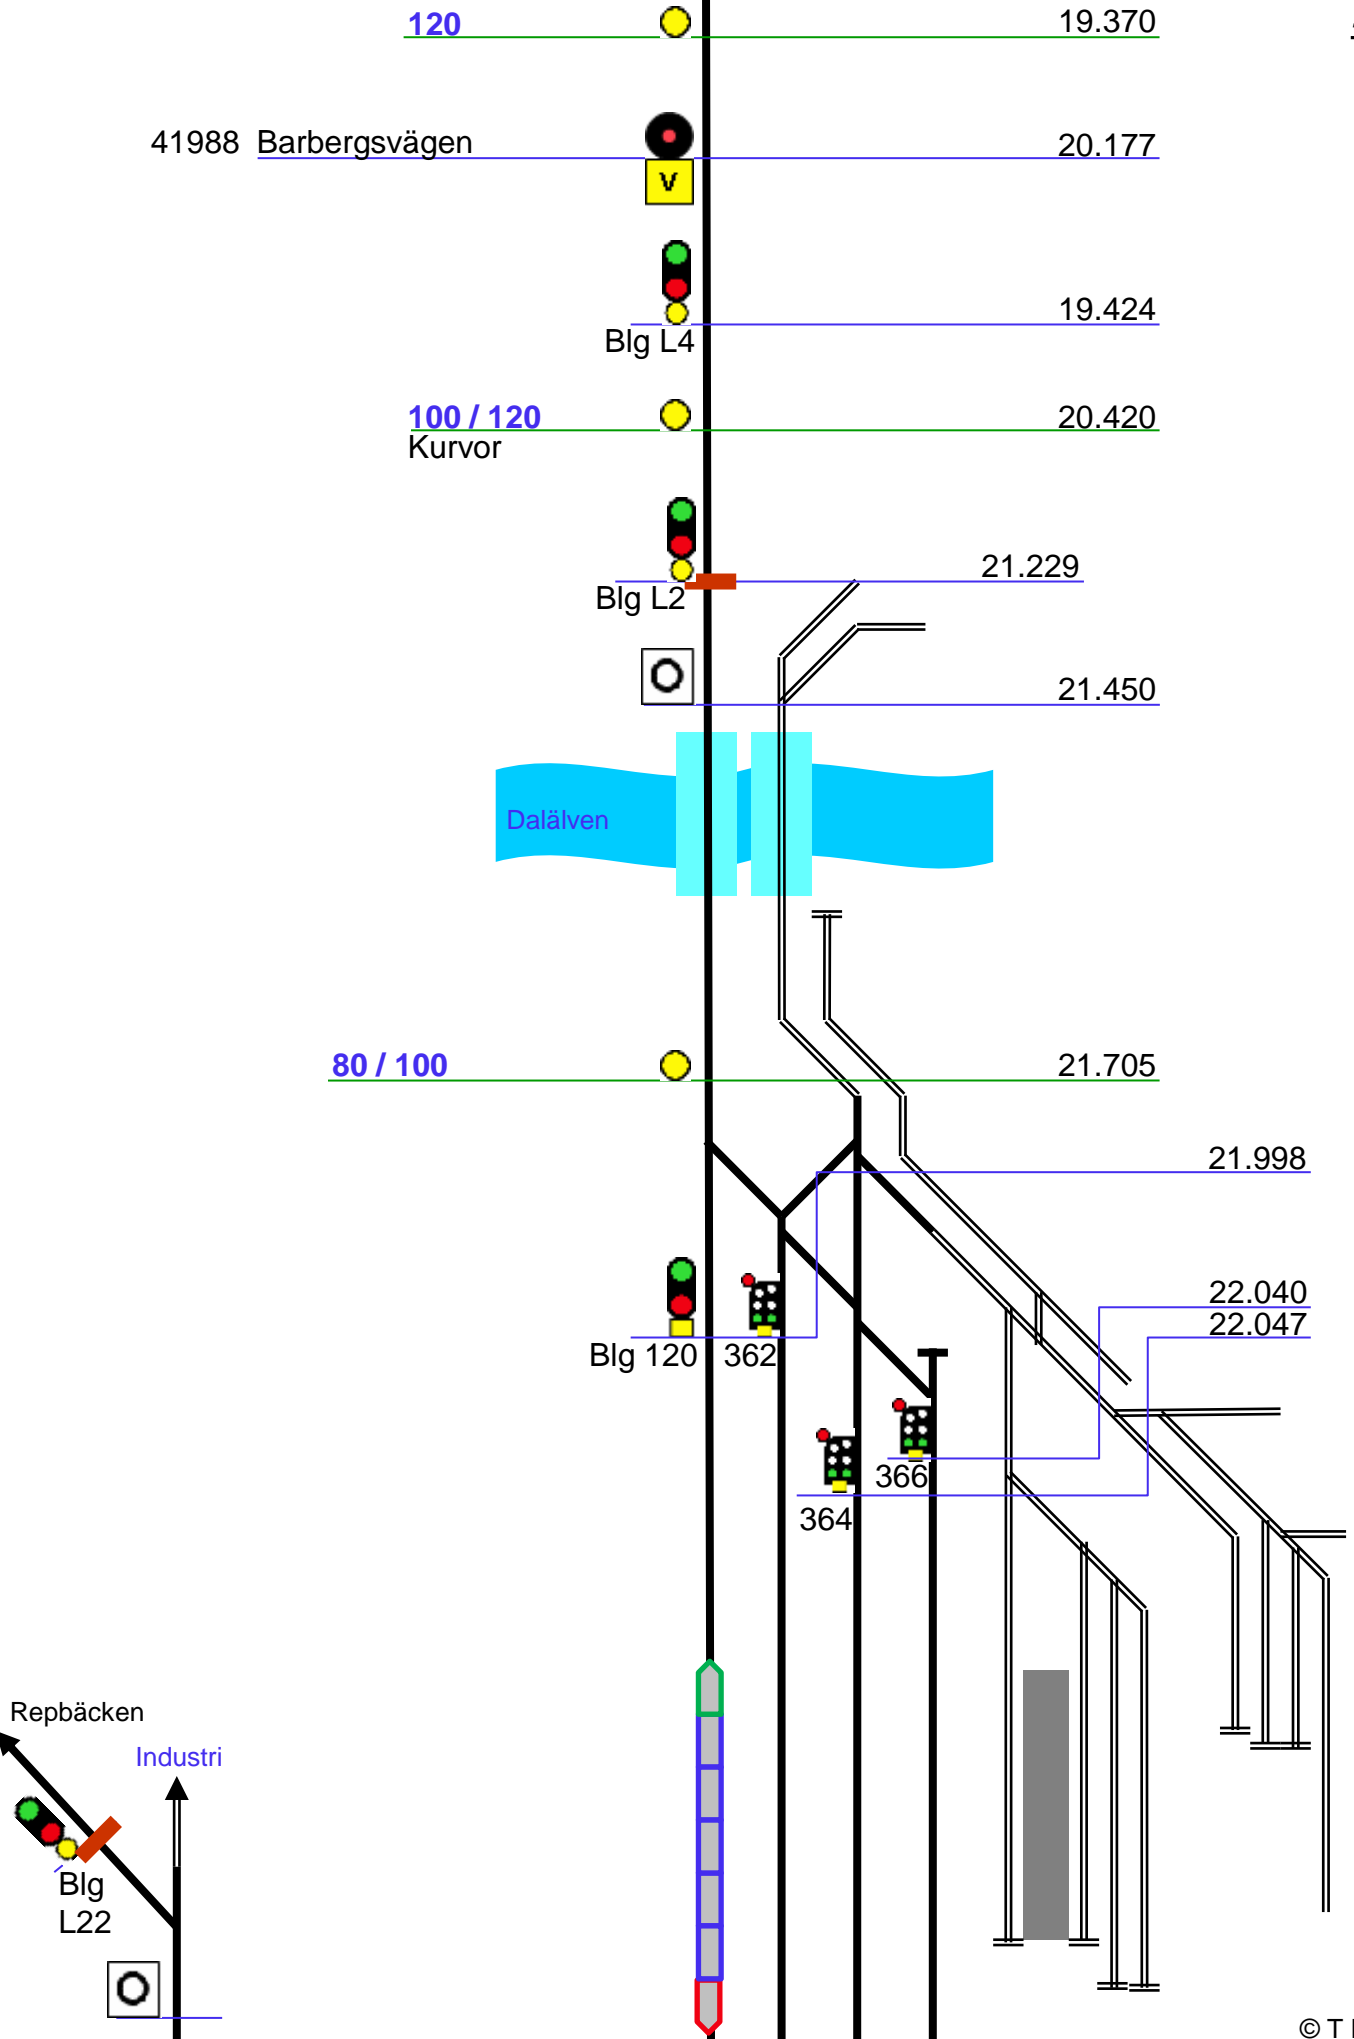

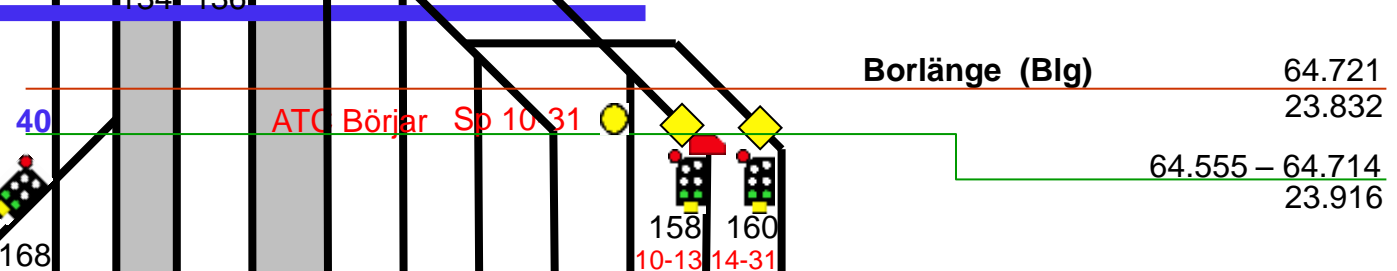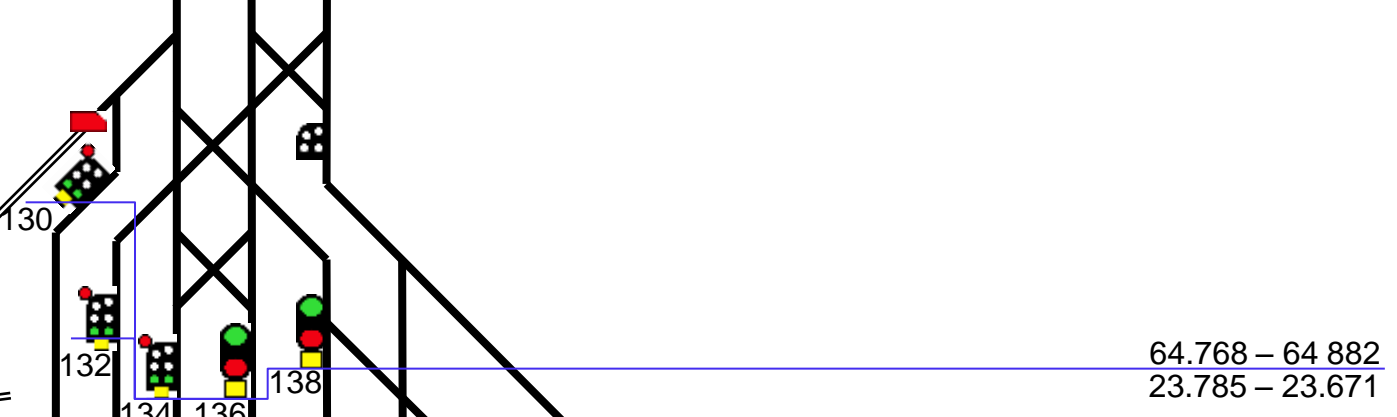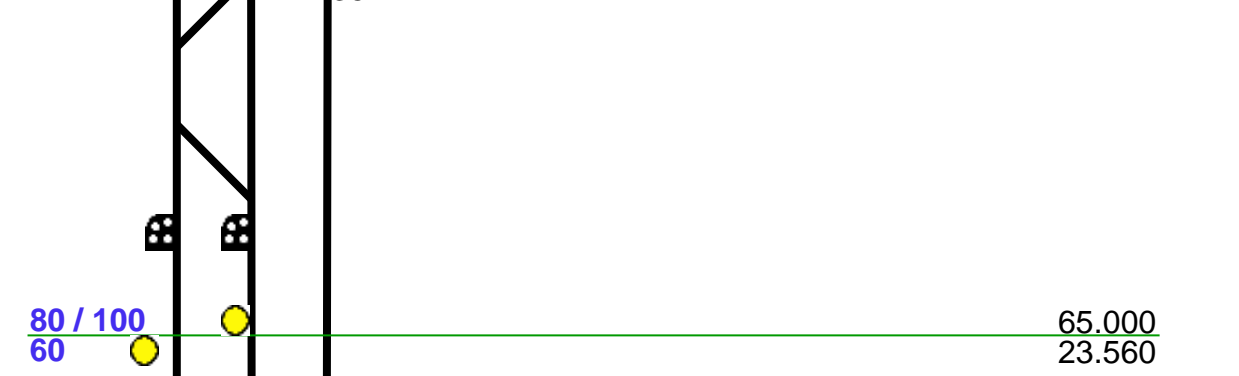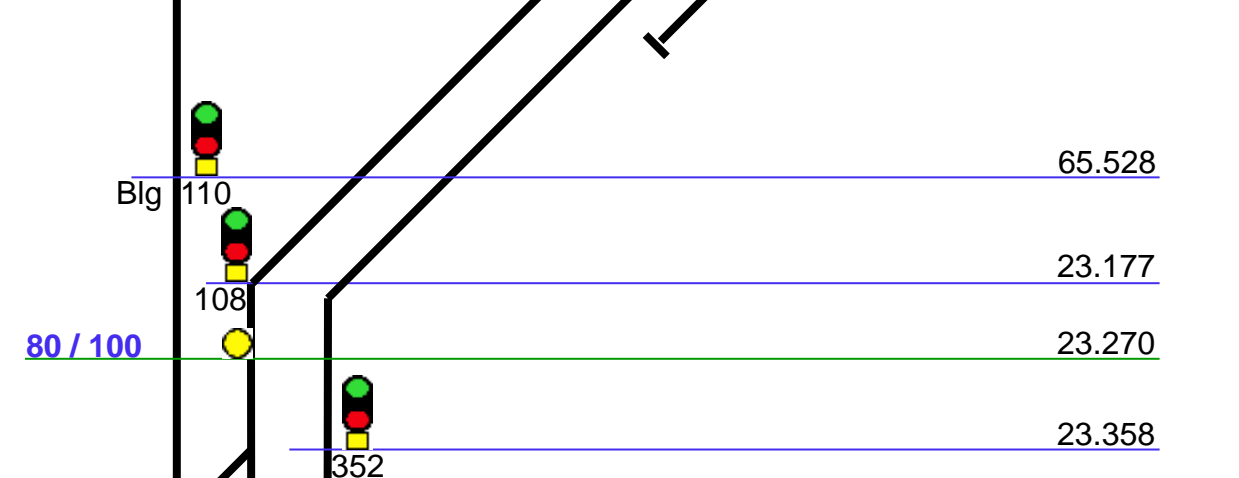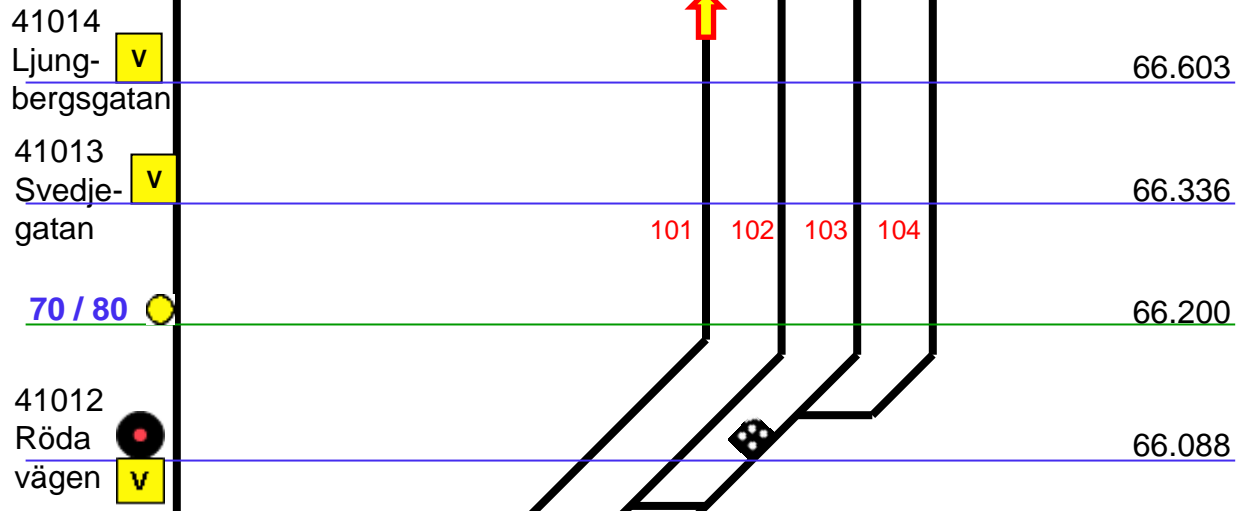

64.555 – 64.714
23.998 – 23.873

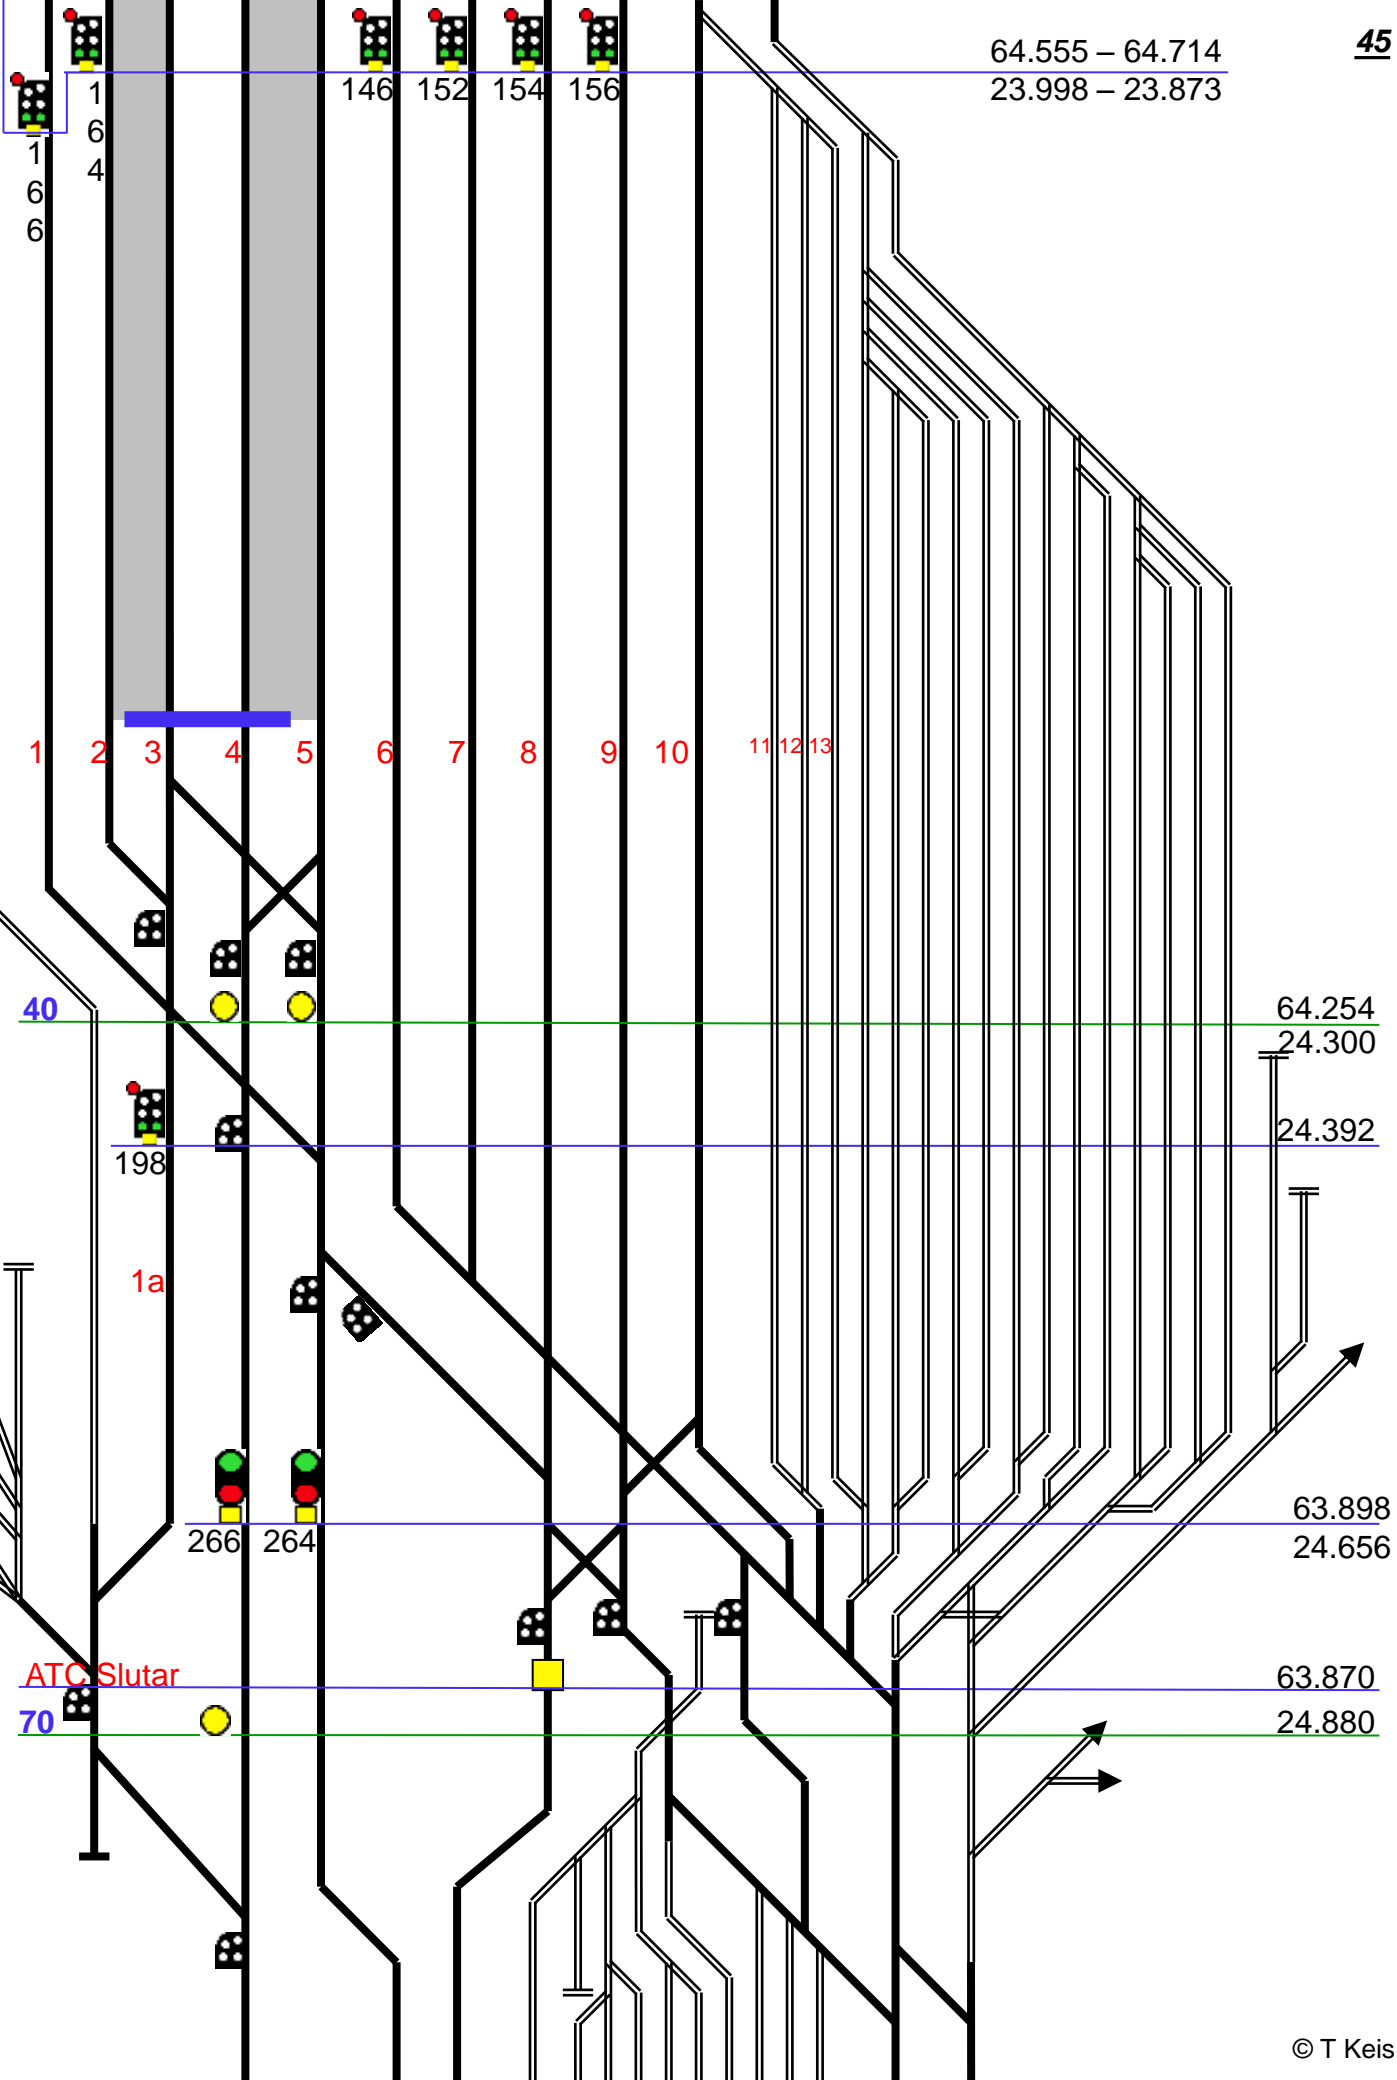

1 2 3 4 5 6 7 8 9 10 11 12 13

40

64.254
24.300


24.392

63.898
24.656

ATC Slutar

70

63.870
24.880

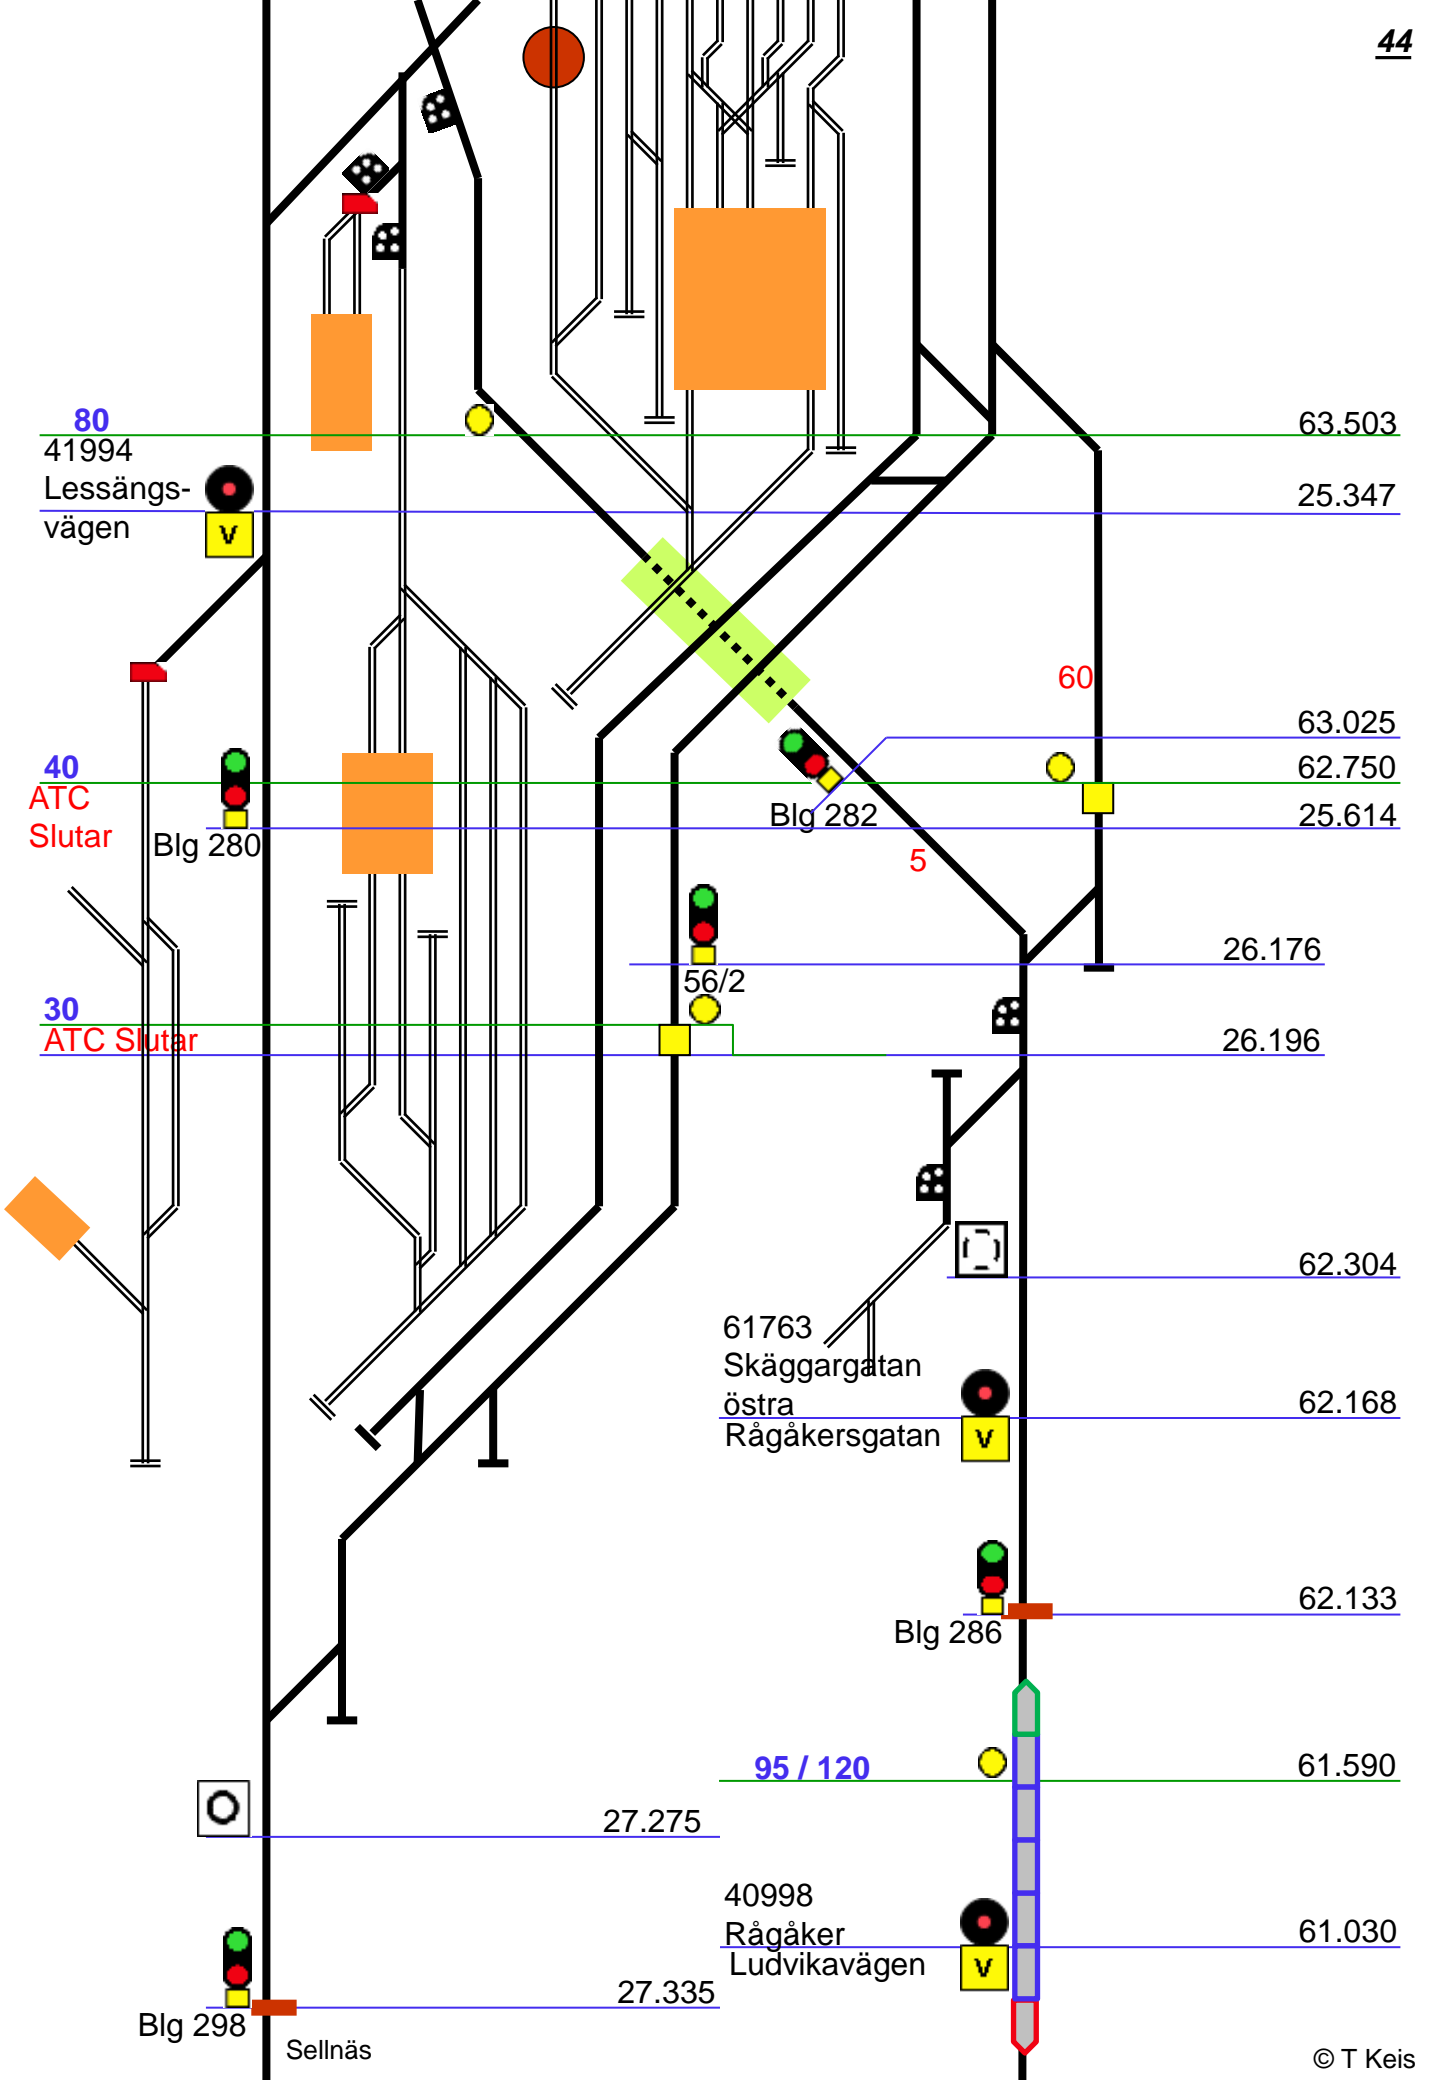

80
41994
Lessängs-
vägen

40
ATC
Slutar
Blg 280

30
ATC Slutar

Blg 282

56/2

61763
Skäggargatan
östra
Rågåkersgatan

Blg 286

95 / 120

40998
Rågåker
Ludvikavägen

Blg 298
Selnäs

63.503

25.347

63.025

62.750

25.614

26.176

26.196

62.304

62.168


62.133


61.590


27.275

61.030

27.335

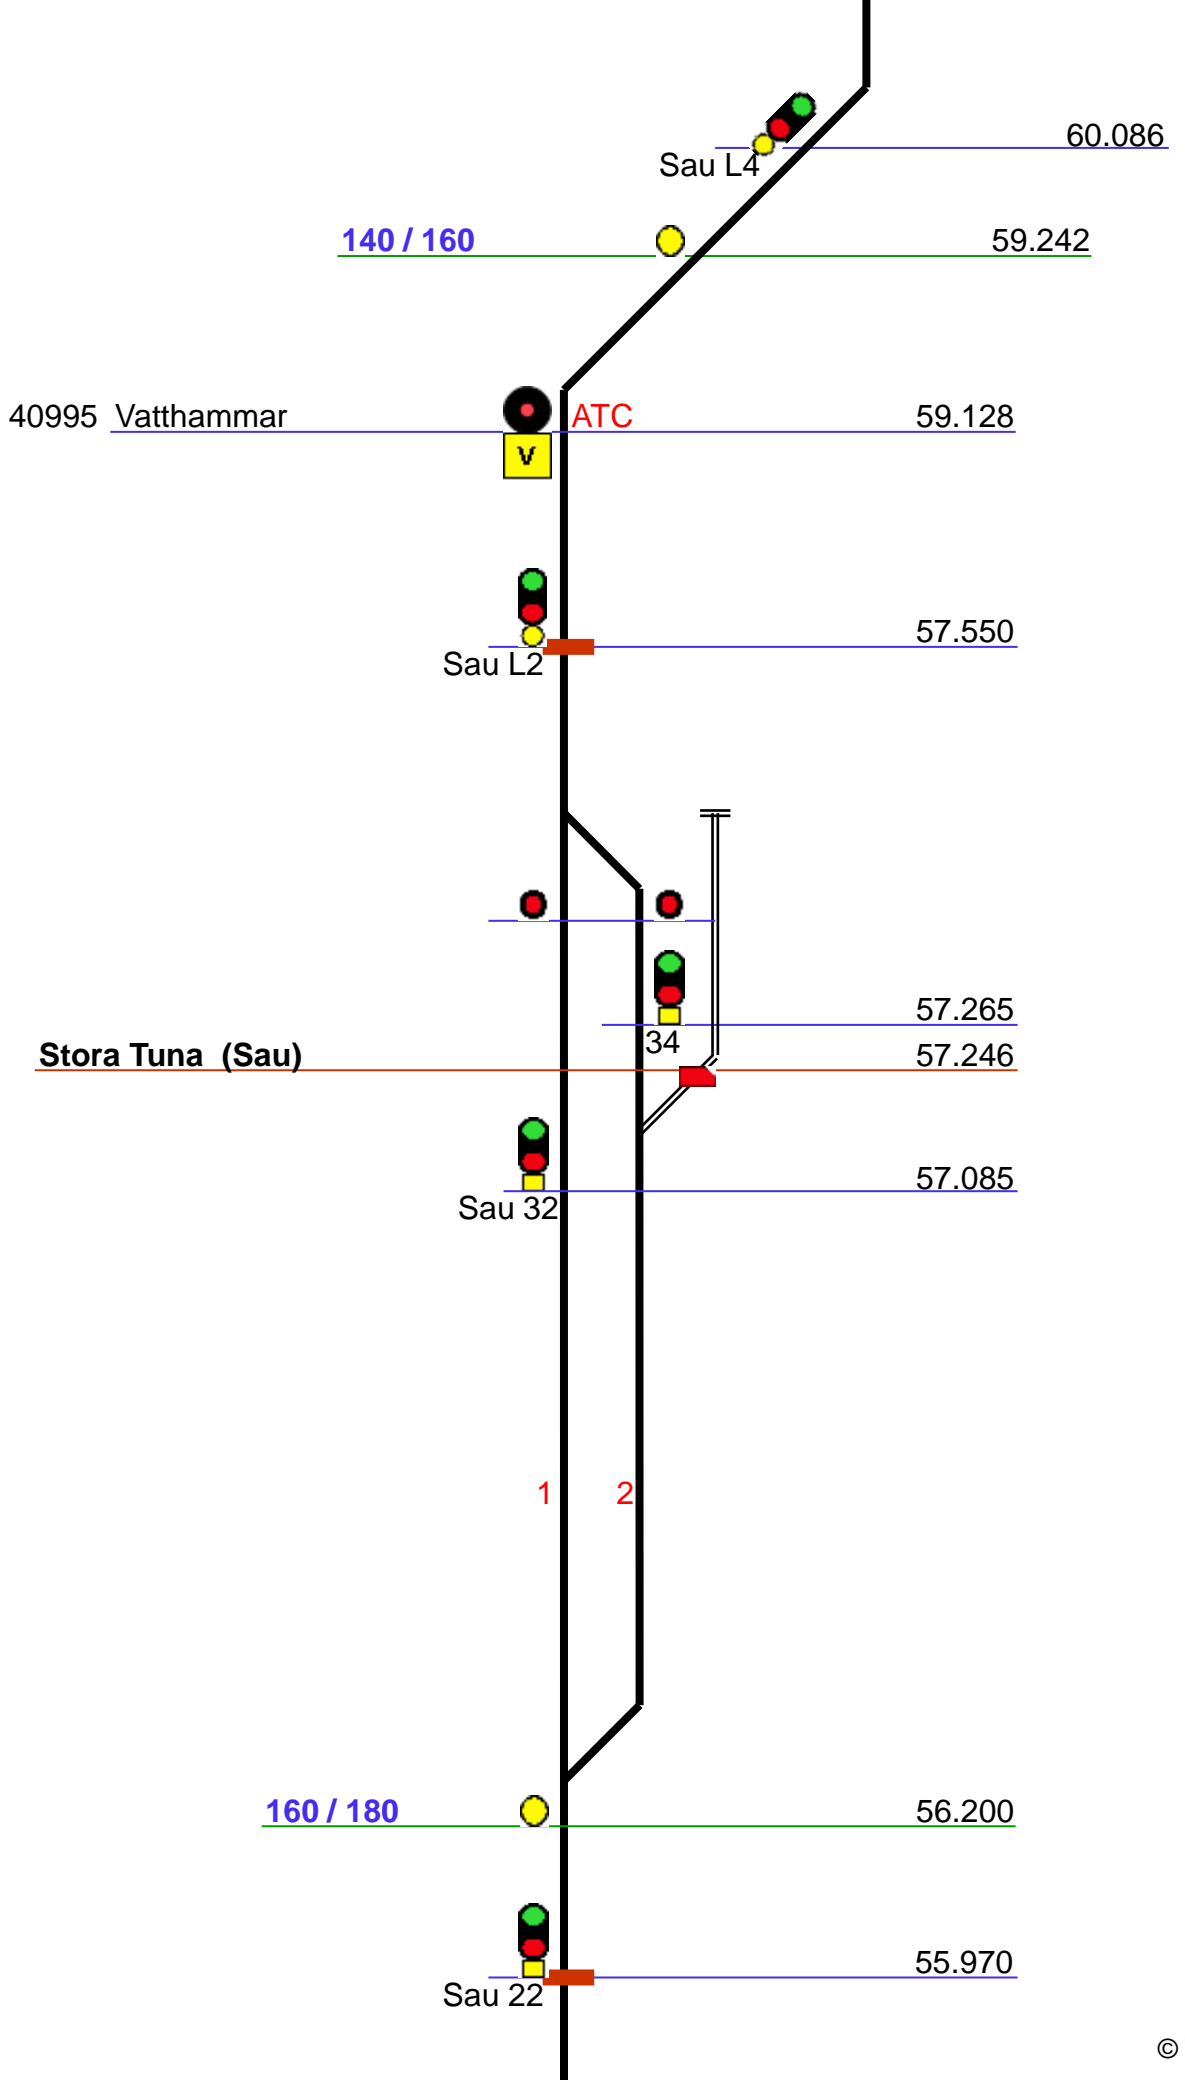

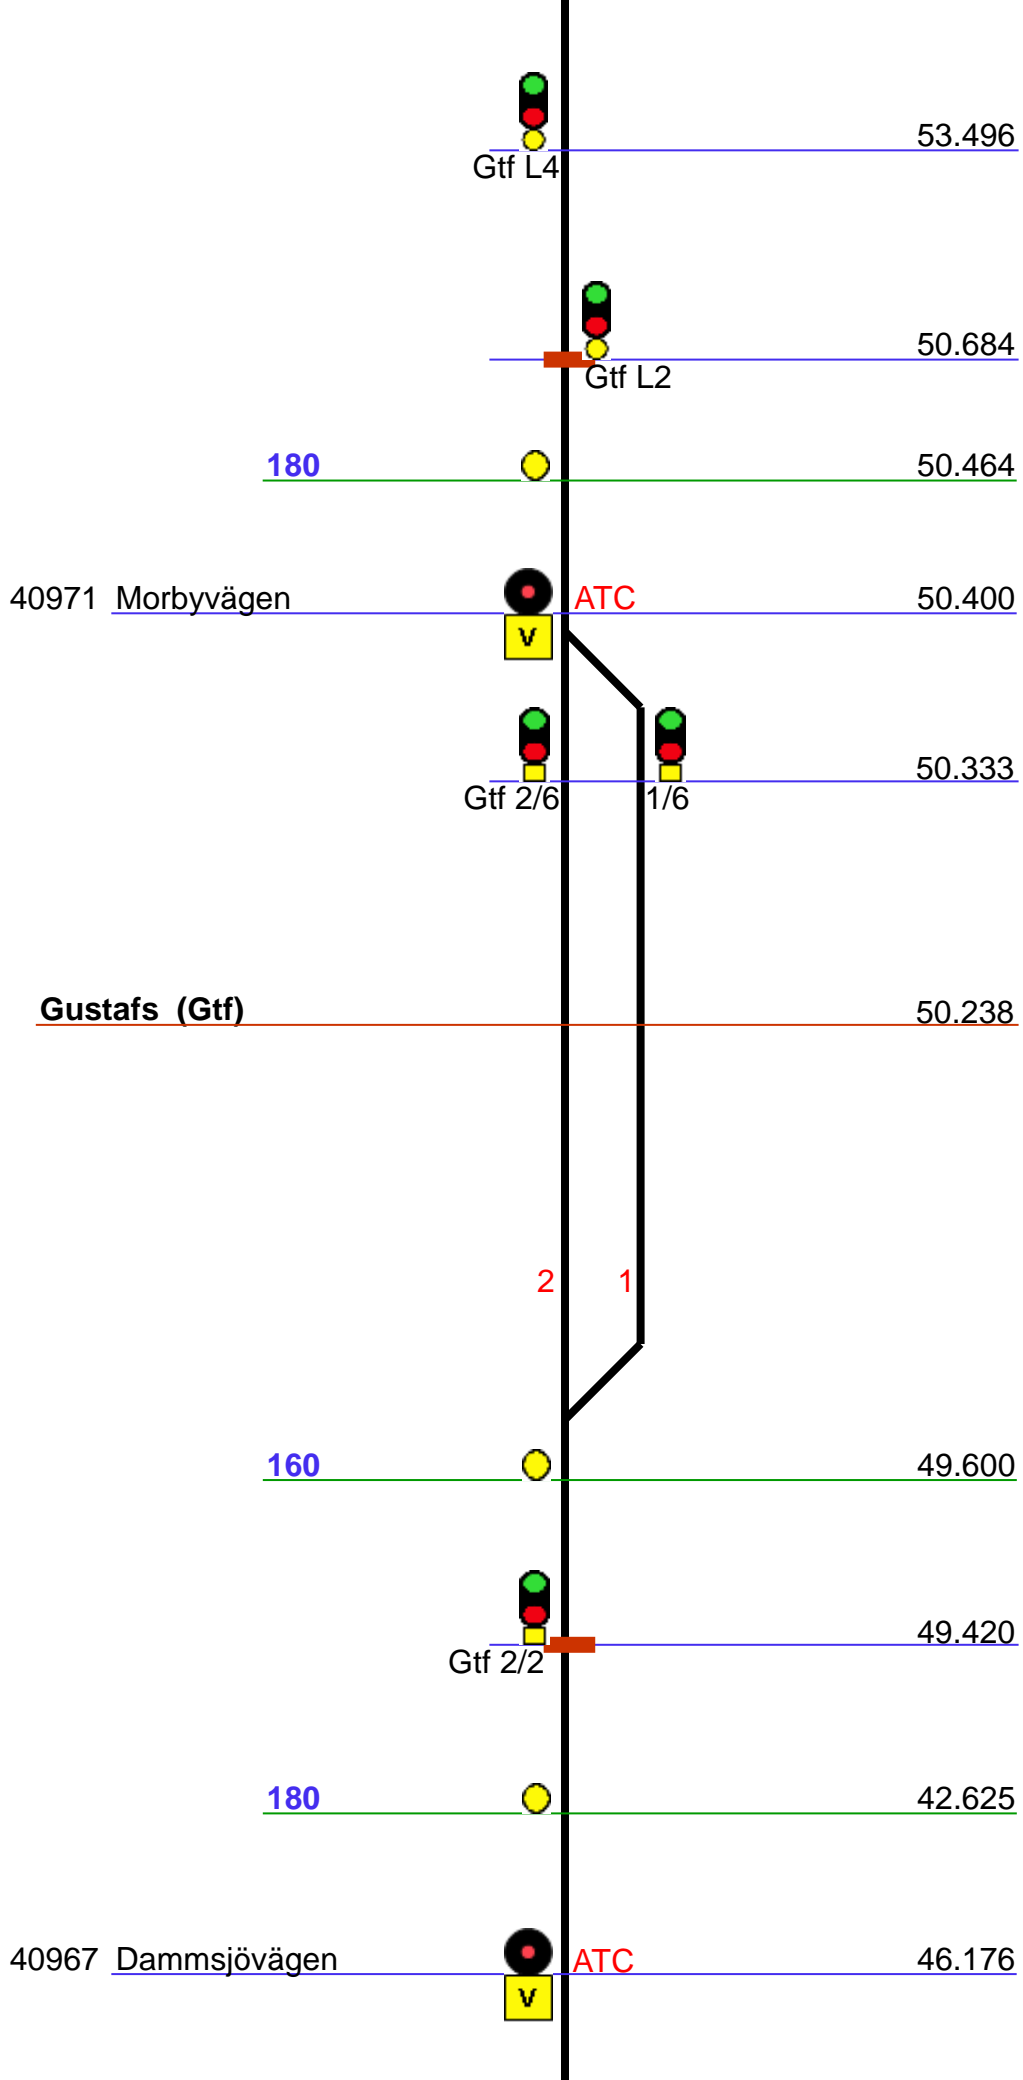

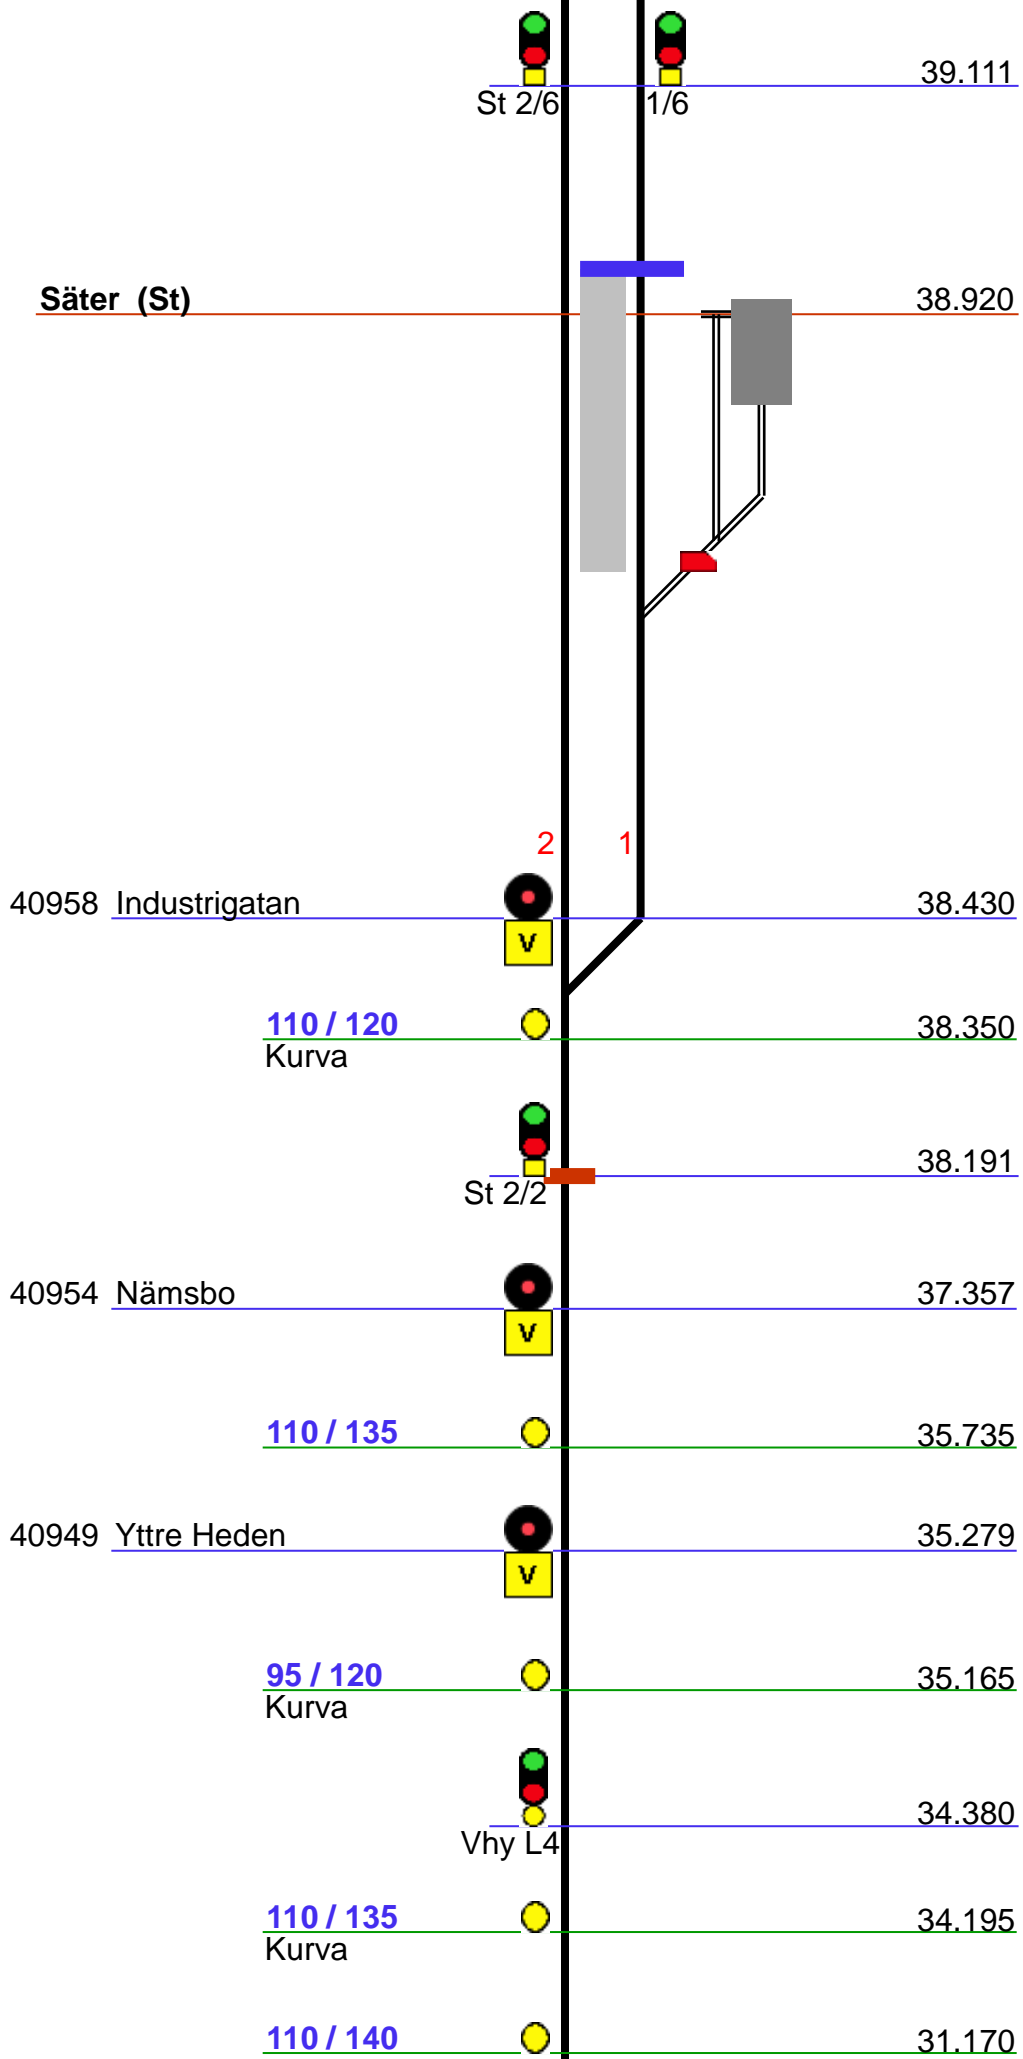

40946 Granbo södra

30.971



Vhy L2

30.840

95 / 120
Kurvor



30.510



Vhy 2/6



1/6

30.415



Vikmanshyttan (Vhy)

30.206

3 2 1



Vhy 1/2

29.145

40943 Vikmanshyttan

28.848



40942 Sjösbo

27.033




40941 Smedsänget

26.208





Hdm L4


26.149

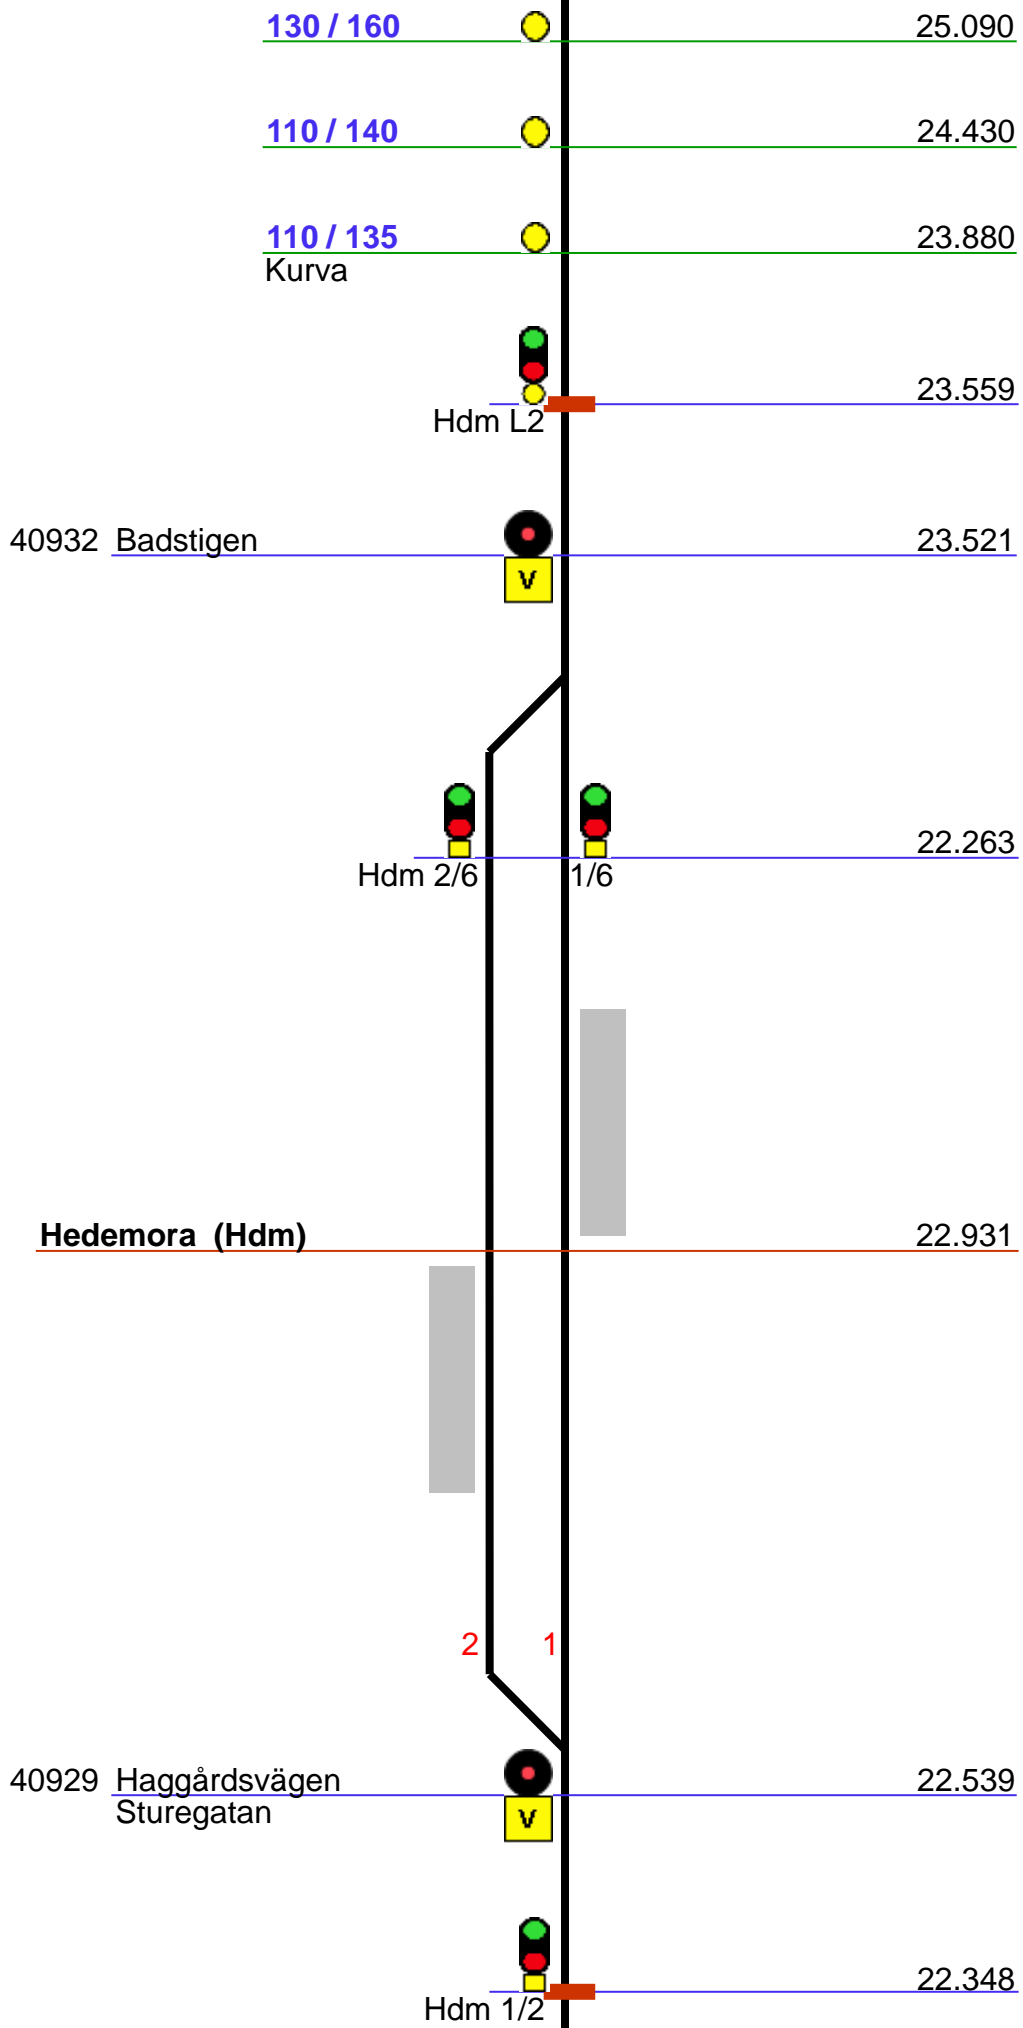



60295 Gyntesbo		21.778
40922 Movägen		19.945
130 / 160		19.550
40290 Gränslunds väg		19.047
105 / 135 Kurva		18.848
	 Snb L4	18.005
40910 Nås		16.405
130 / 160		15.685
95 / 120 Kurva		15.200
60290 Östbo		13.338
110 / 135		12.597
60291 Källviken		12.170
	 Snb L2	12.033

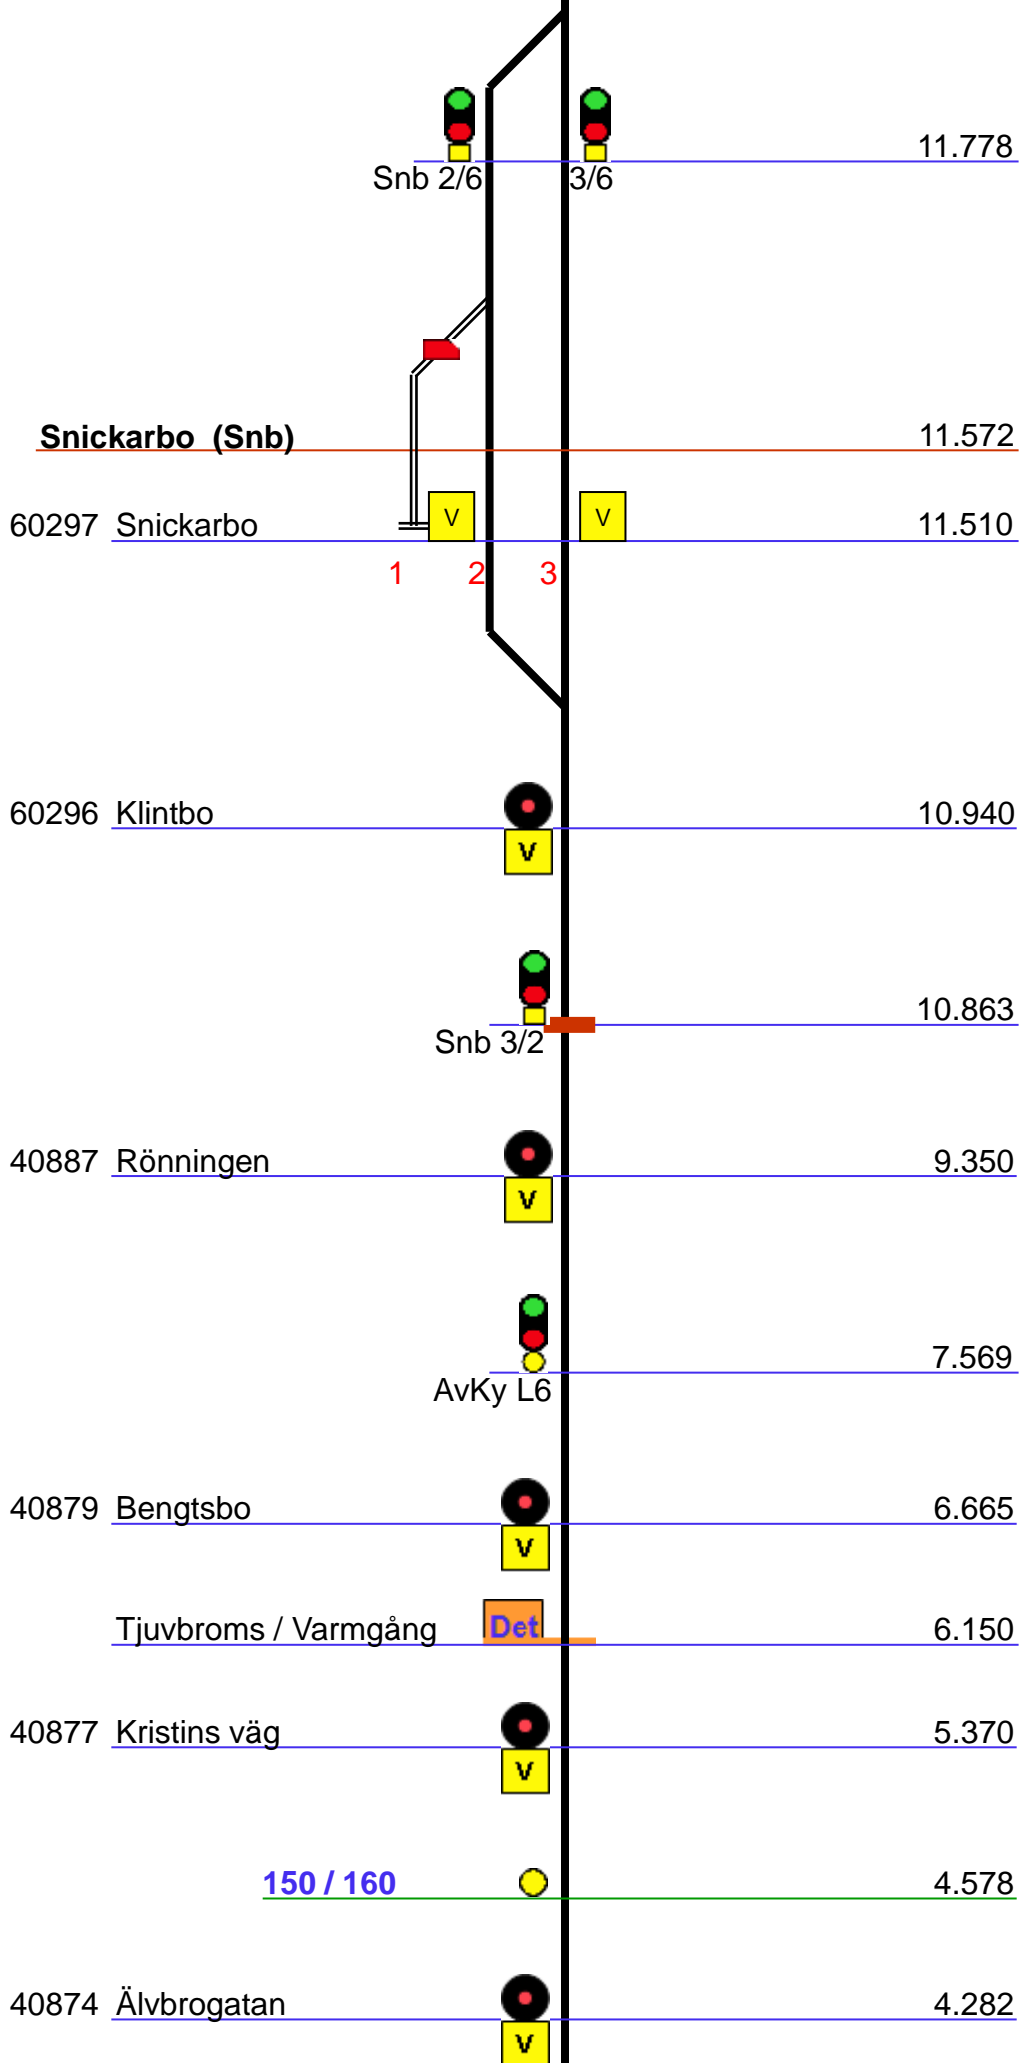


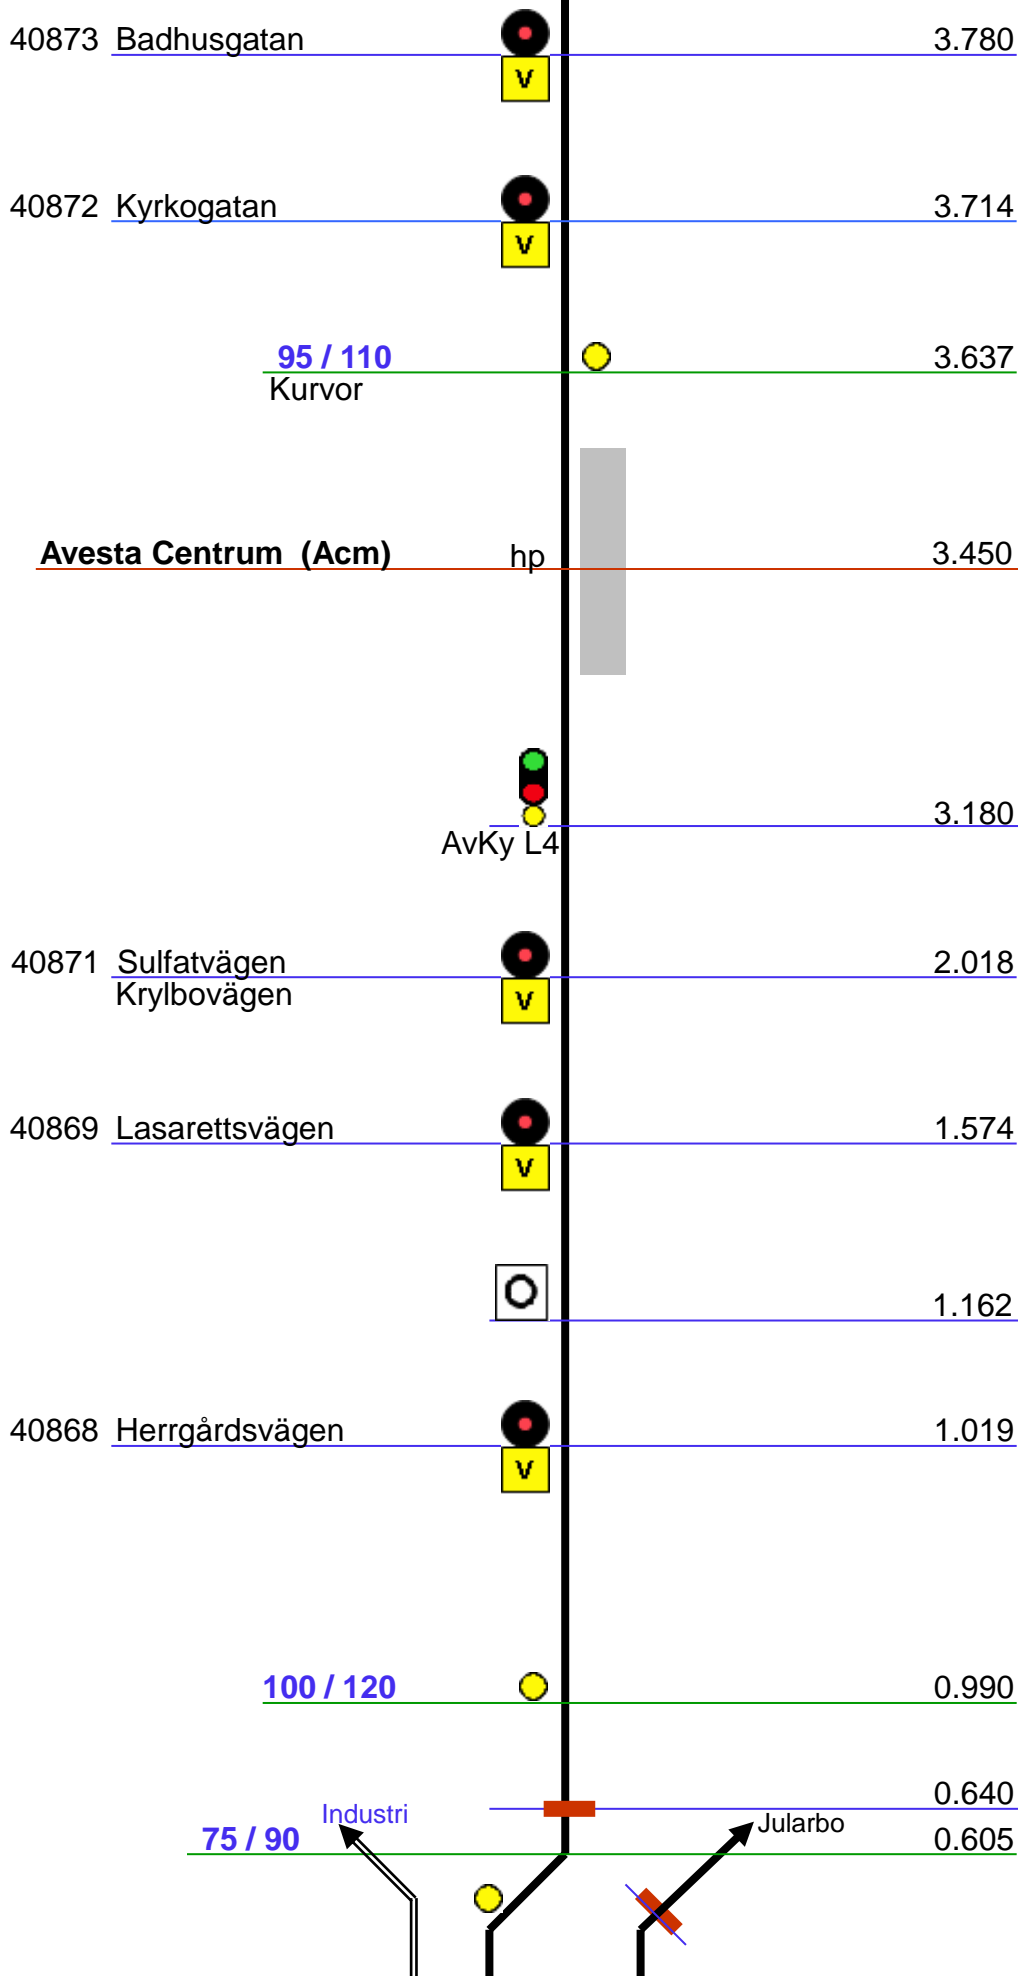

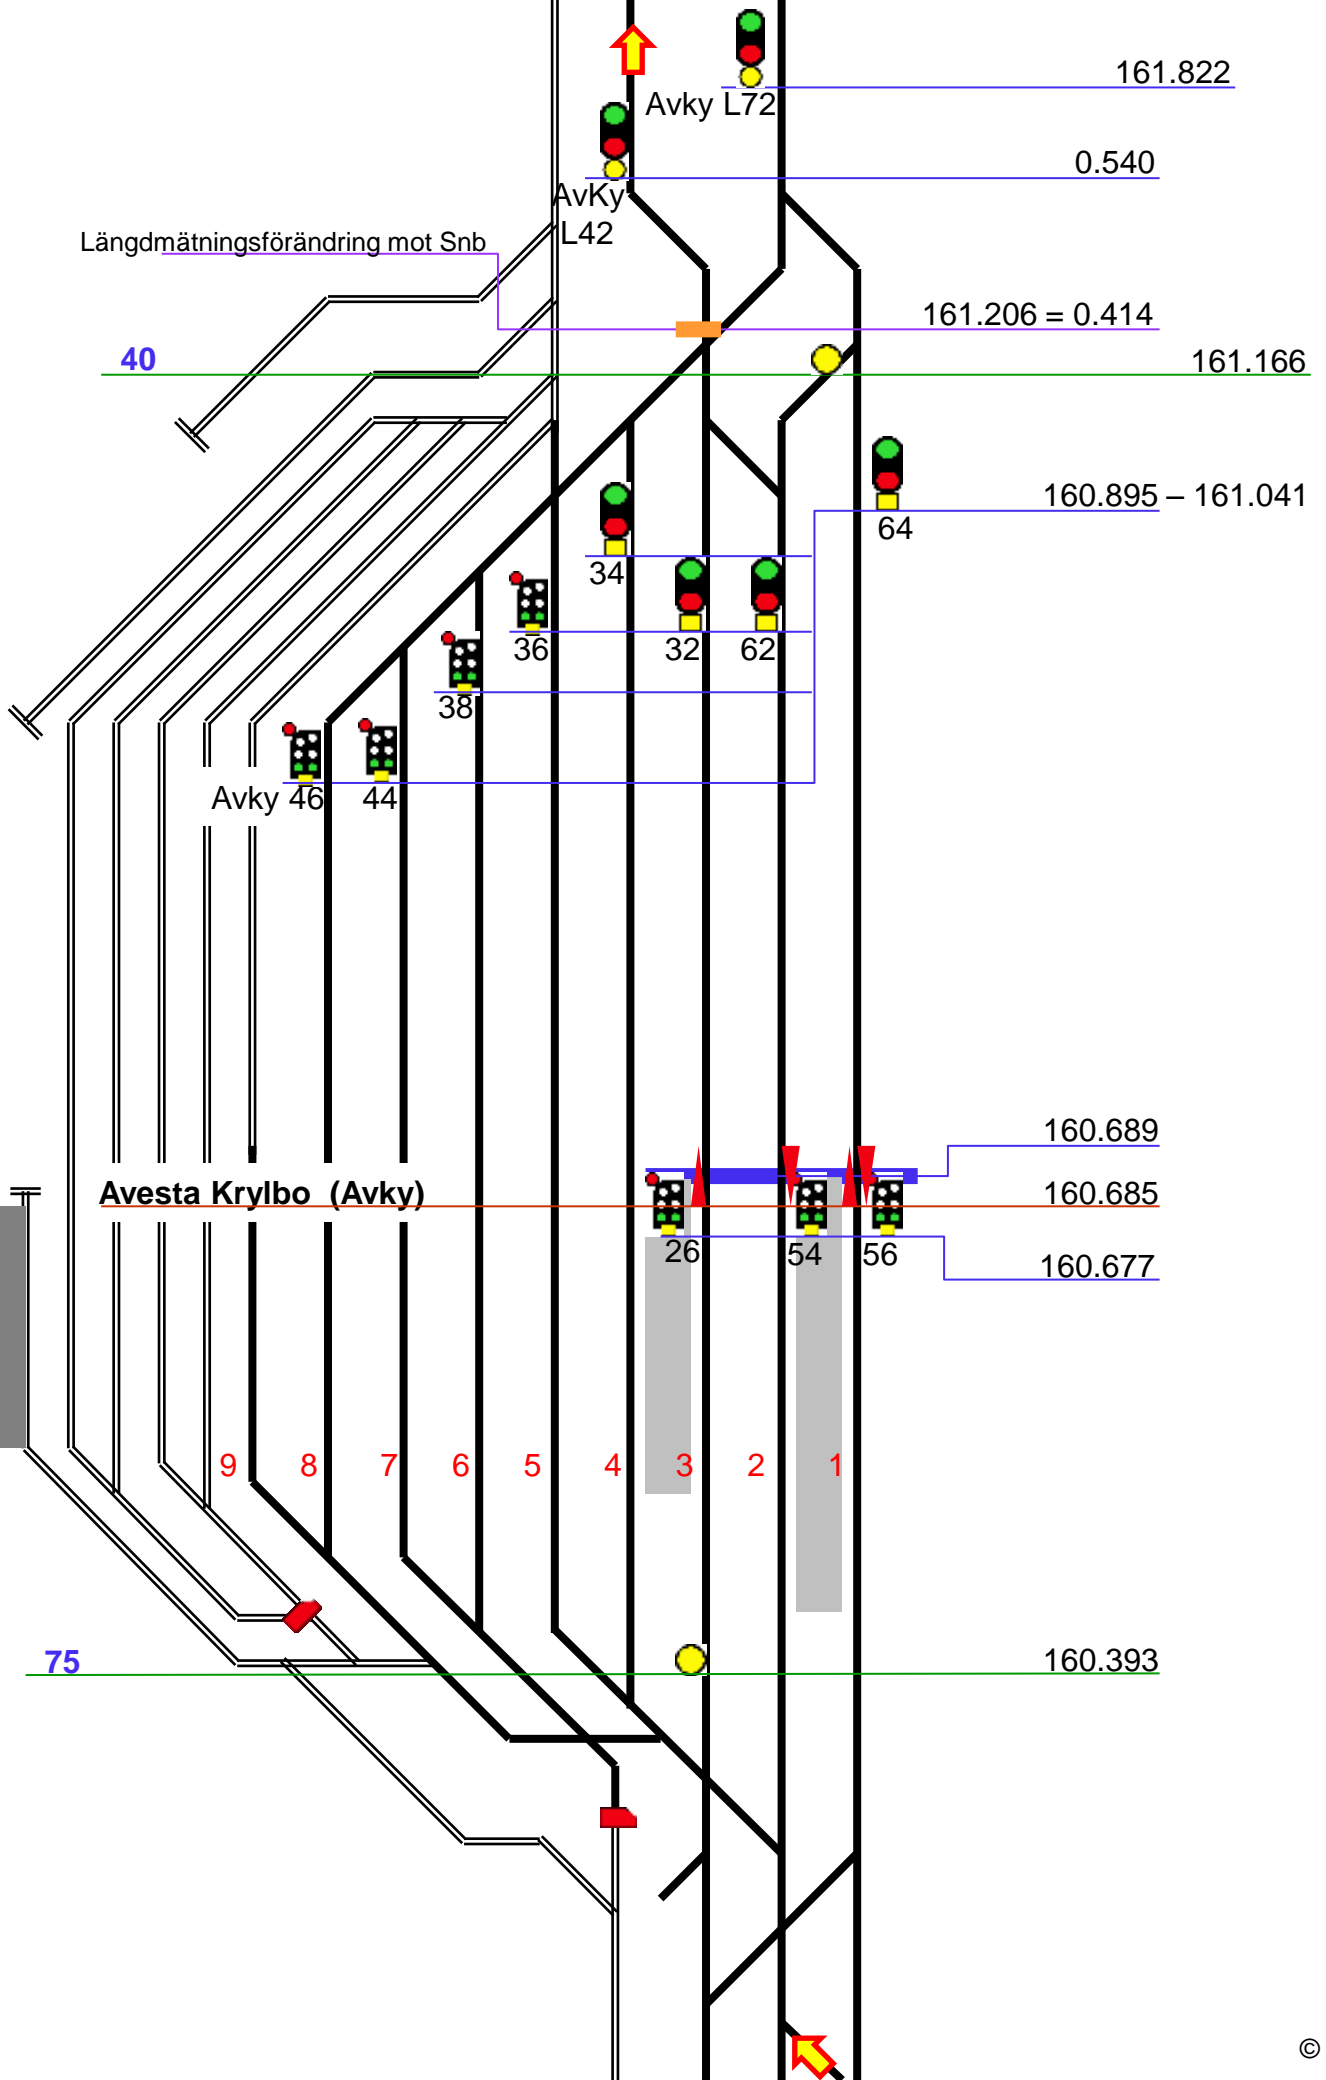


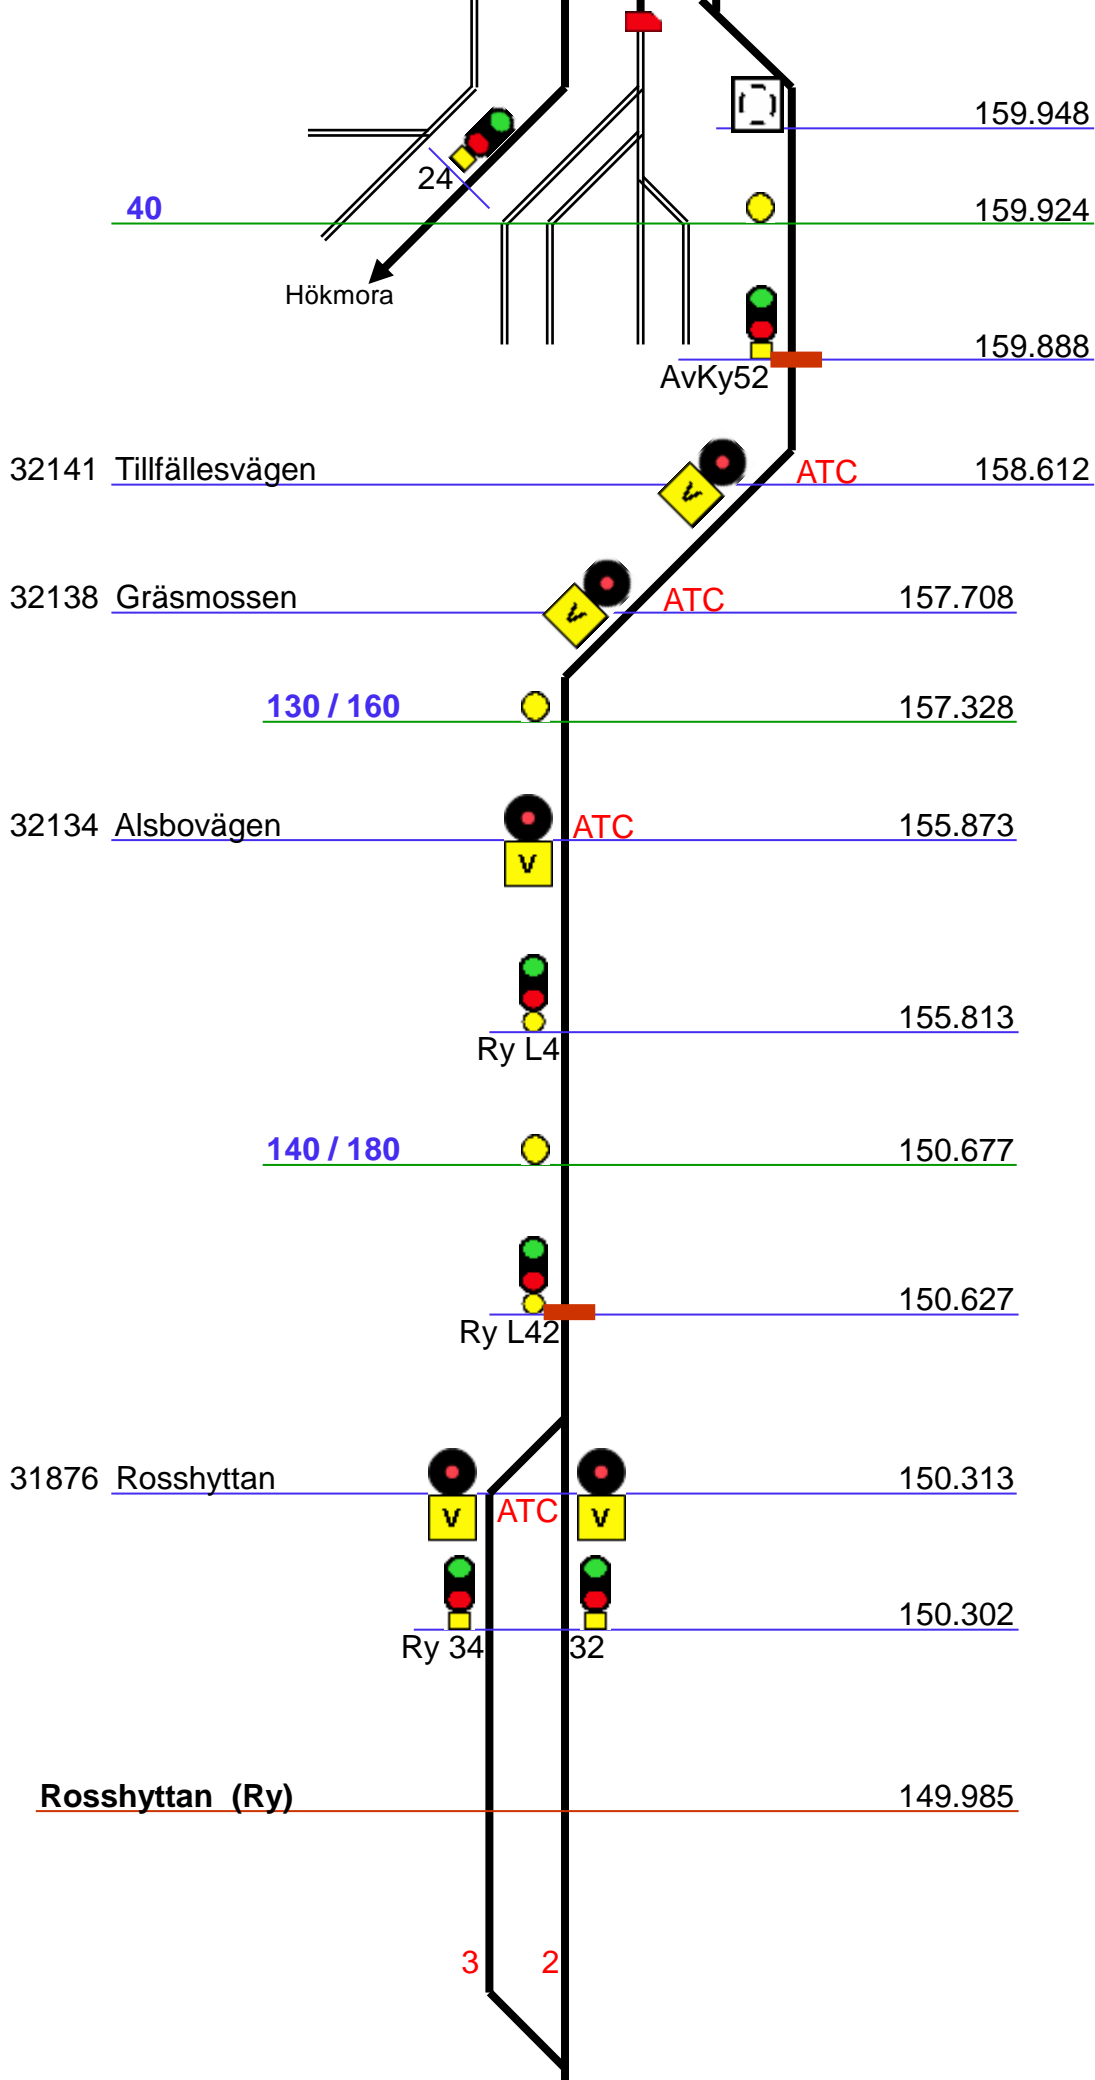

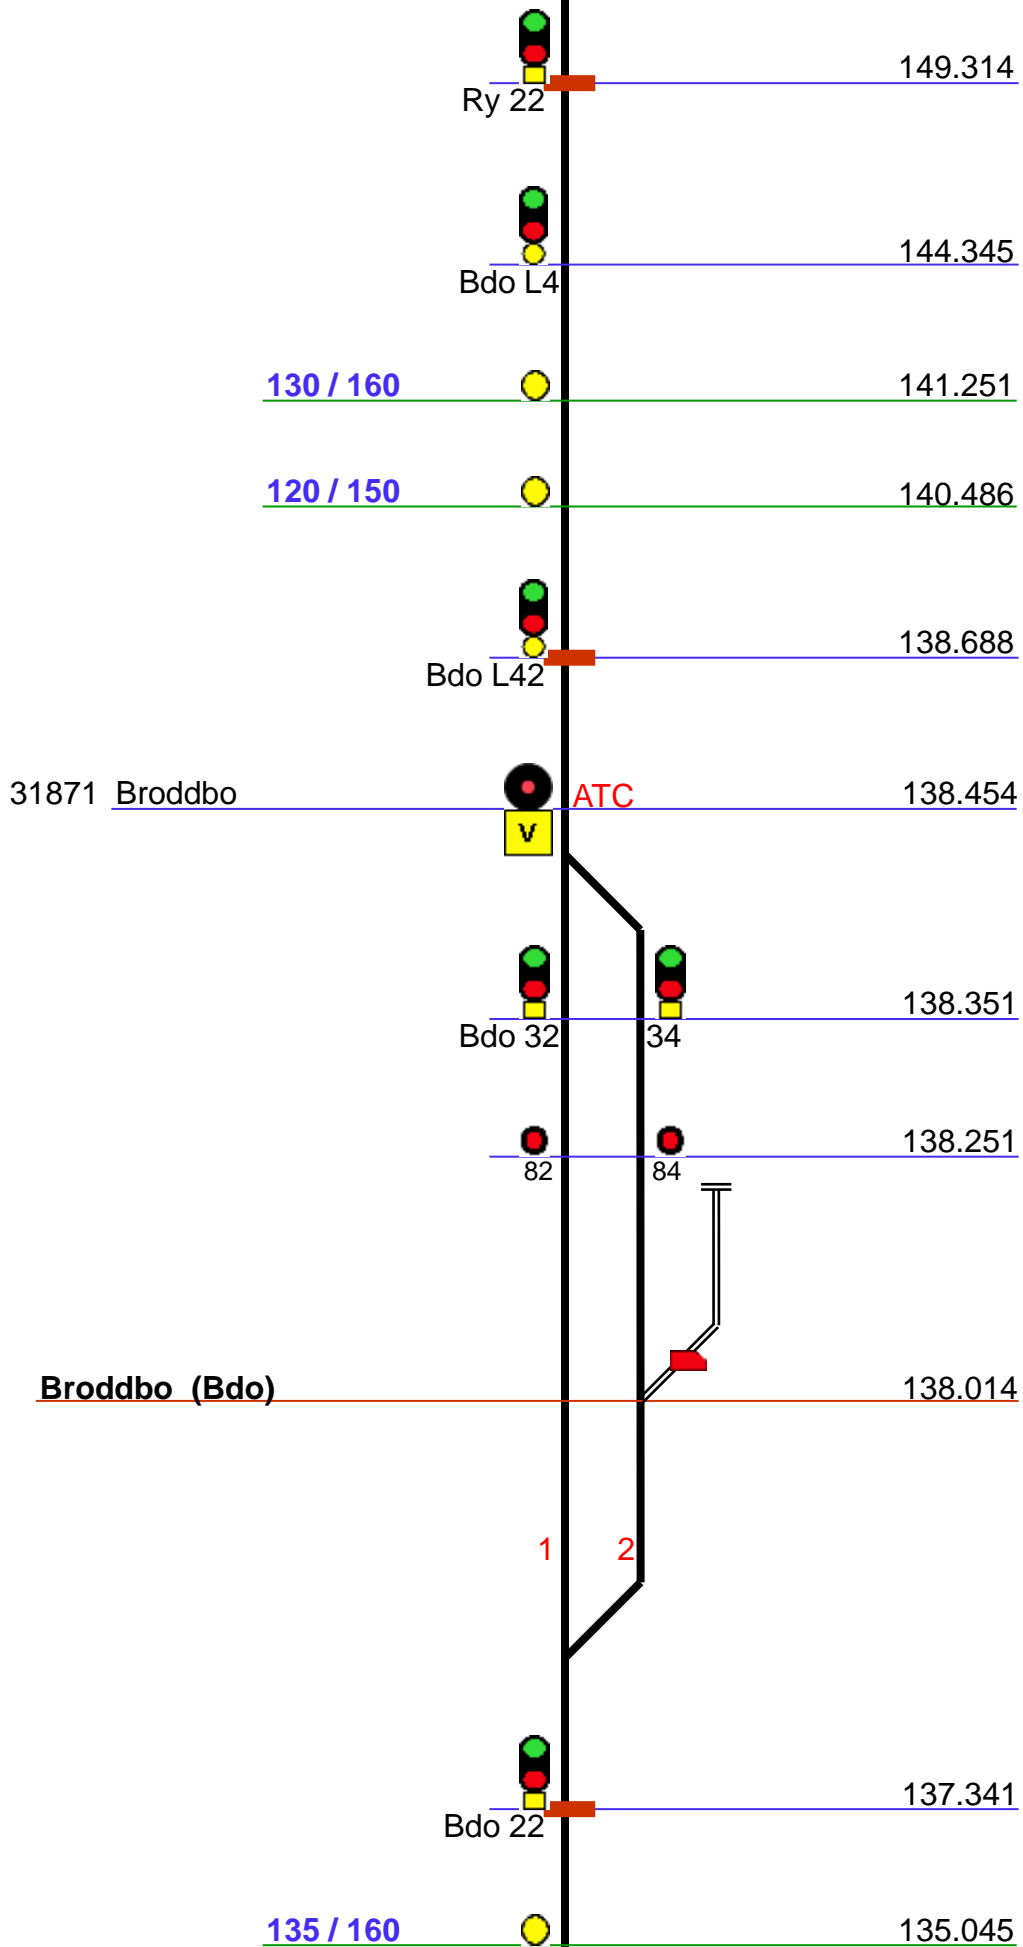

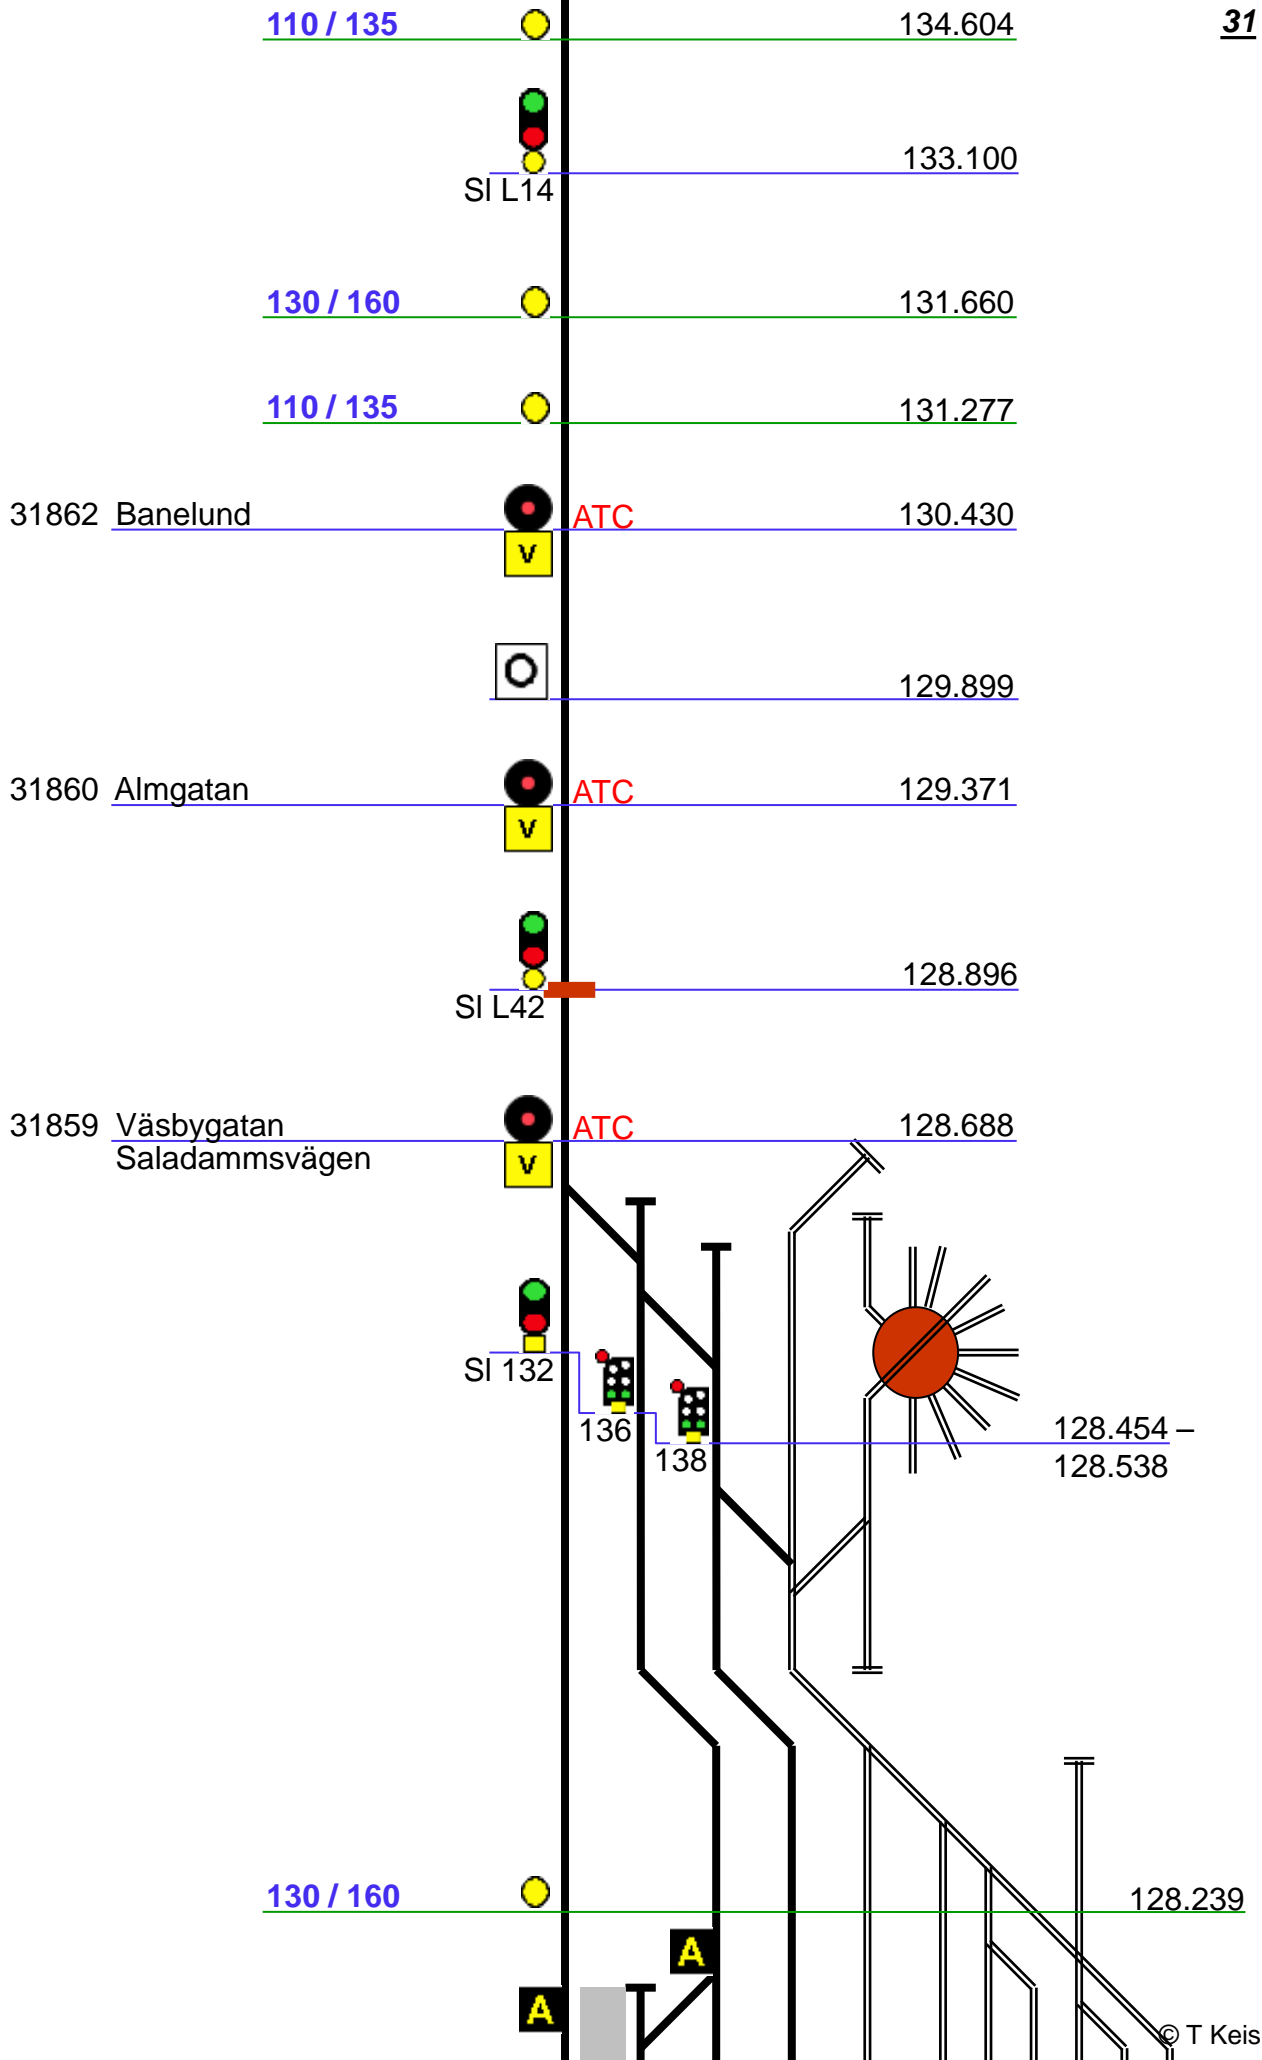

Sala (SI)

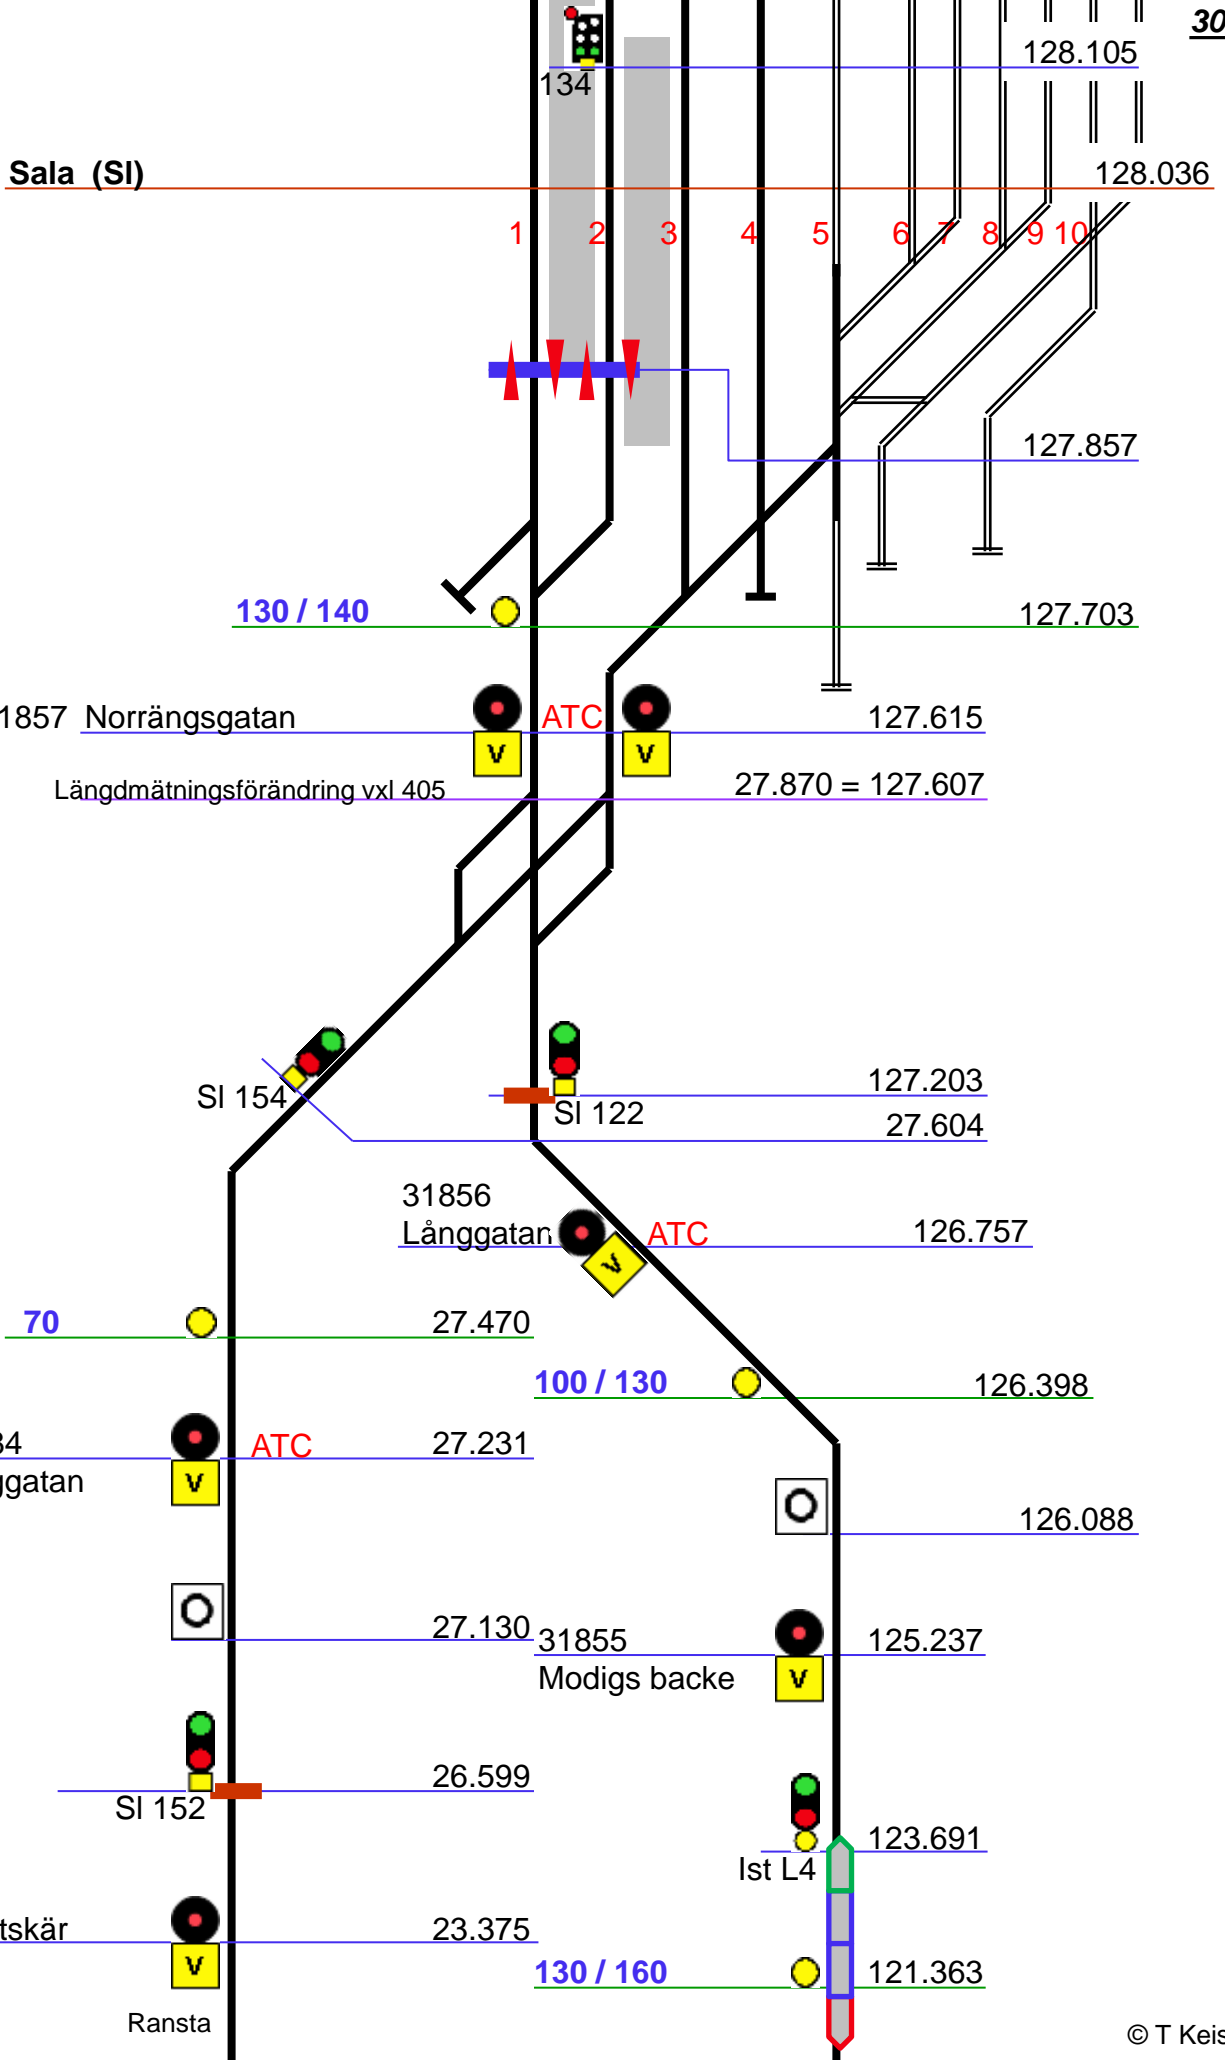

1

2

3

4

5

6

7

8

9

10

130 / 140

31857 Norrängsgatan

ATC

Längdmättningsförändring vxl 405

SI 154

SI 122

31856 Långgatan

ATC

70

27.470

100 / 130

31854 Långgatan

27.231

27.130

31855 Modigs backe

SI 152

26.599

Ist L4


31975 Hättskär


23.375

Ransta


130 / 160


121.363

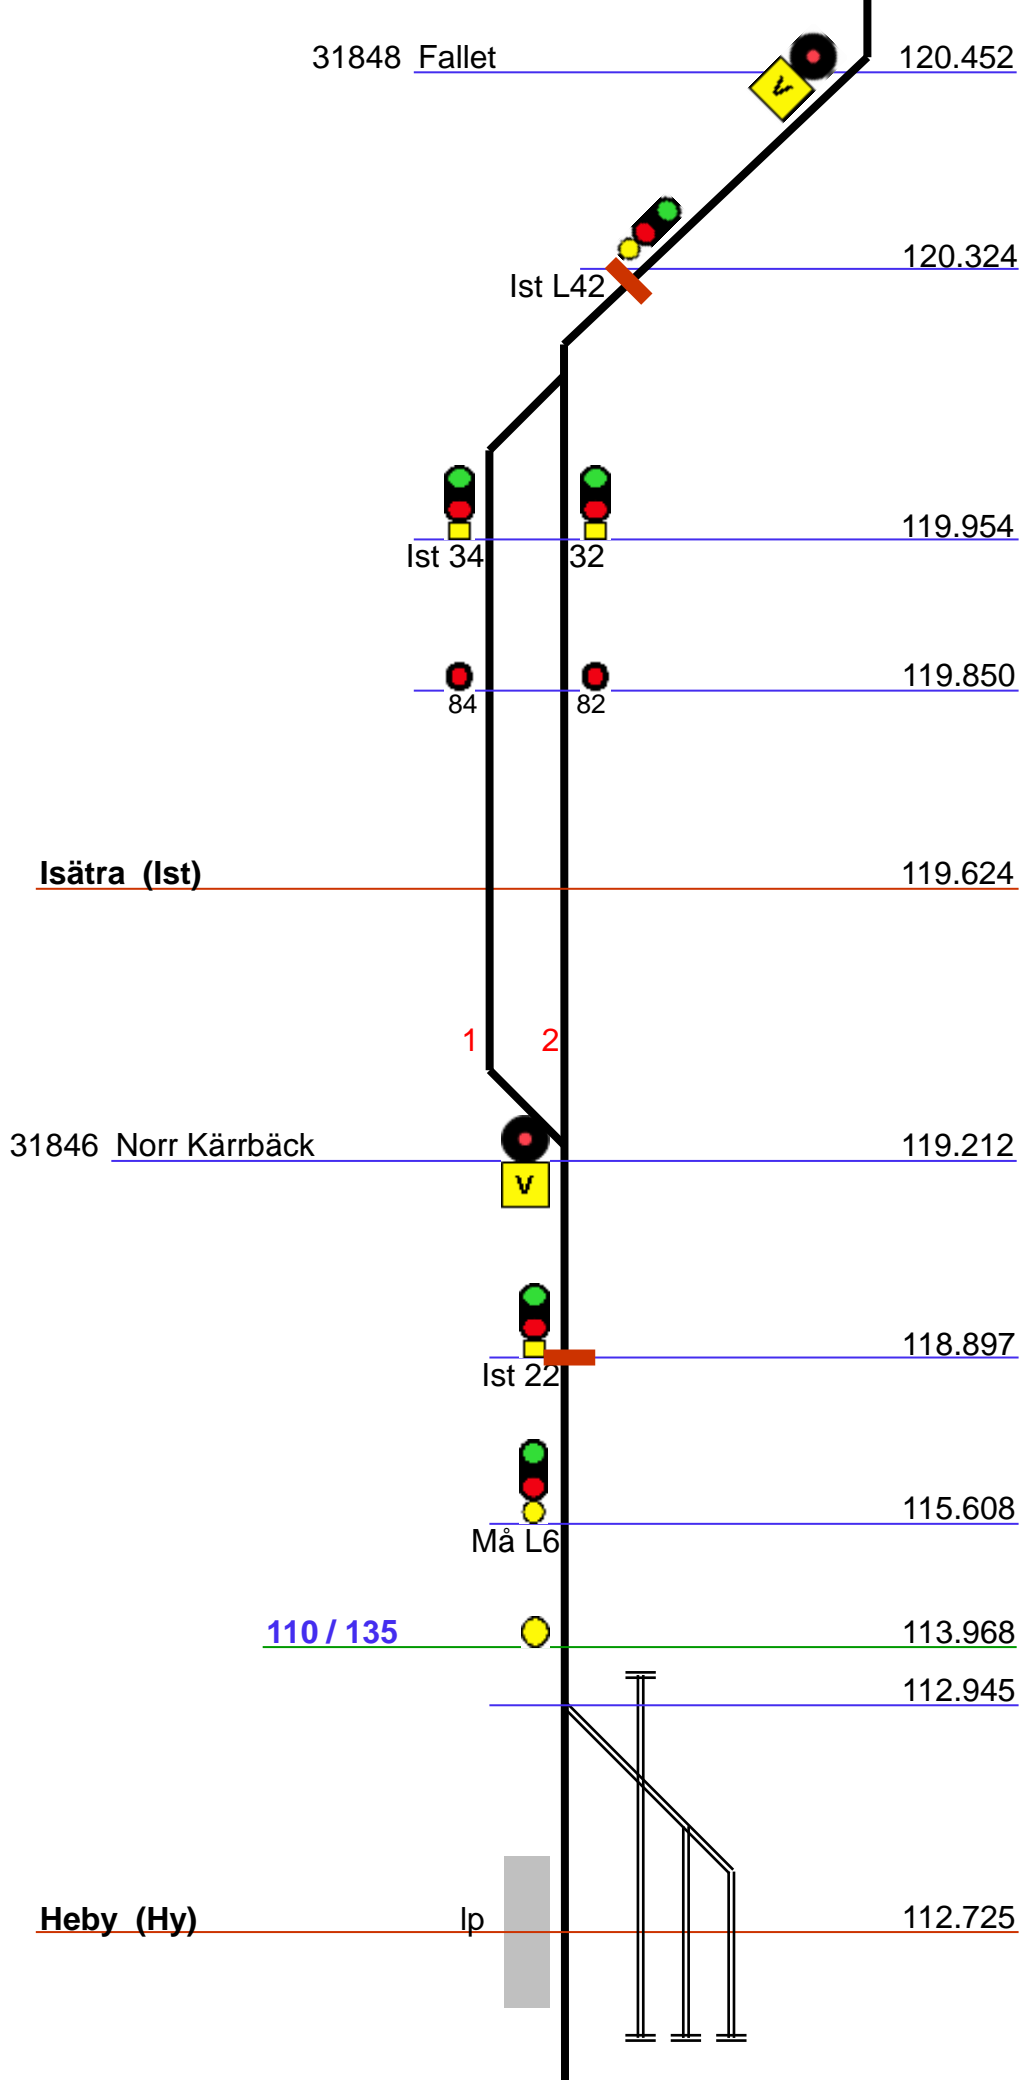


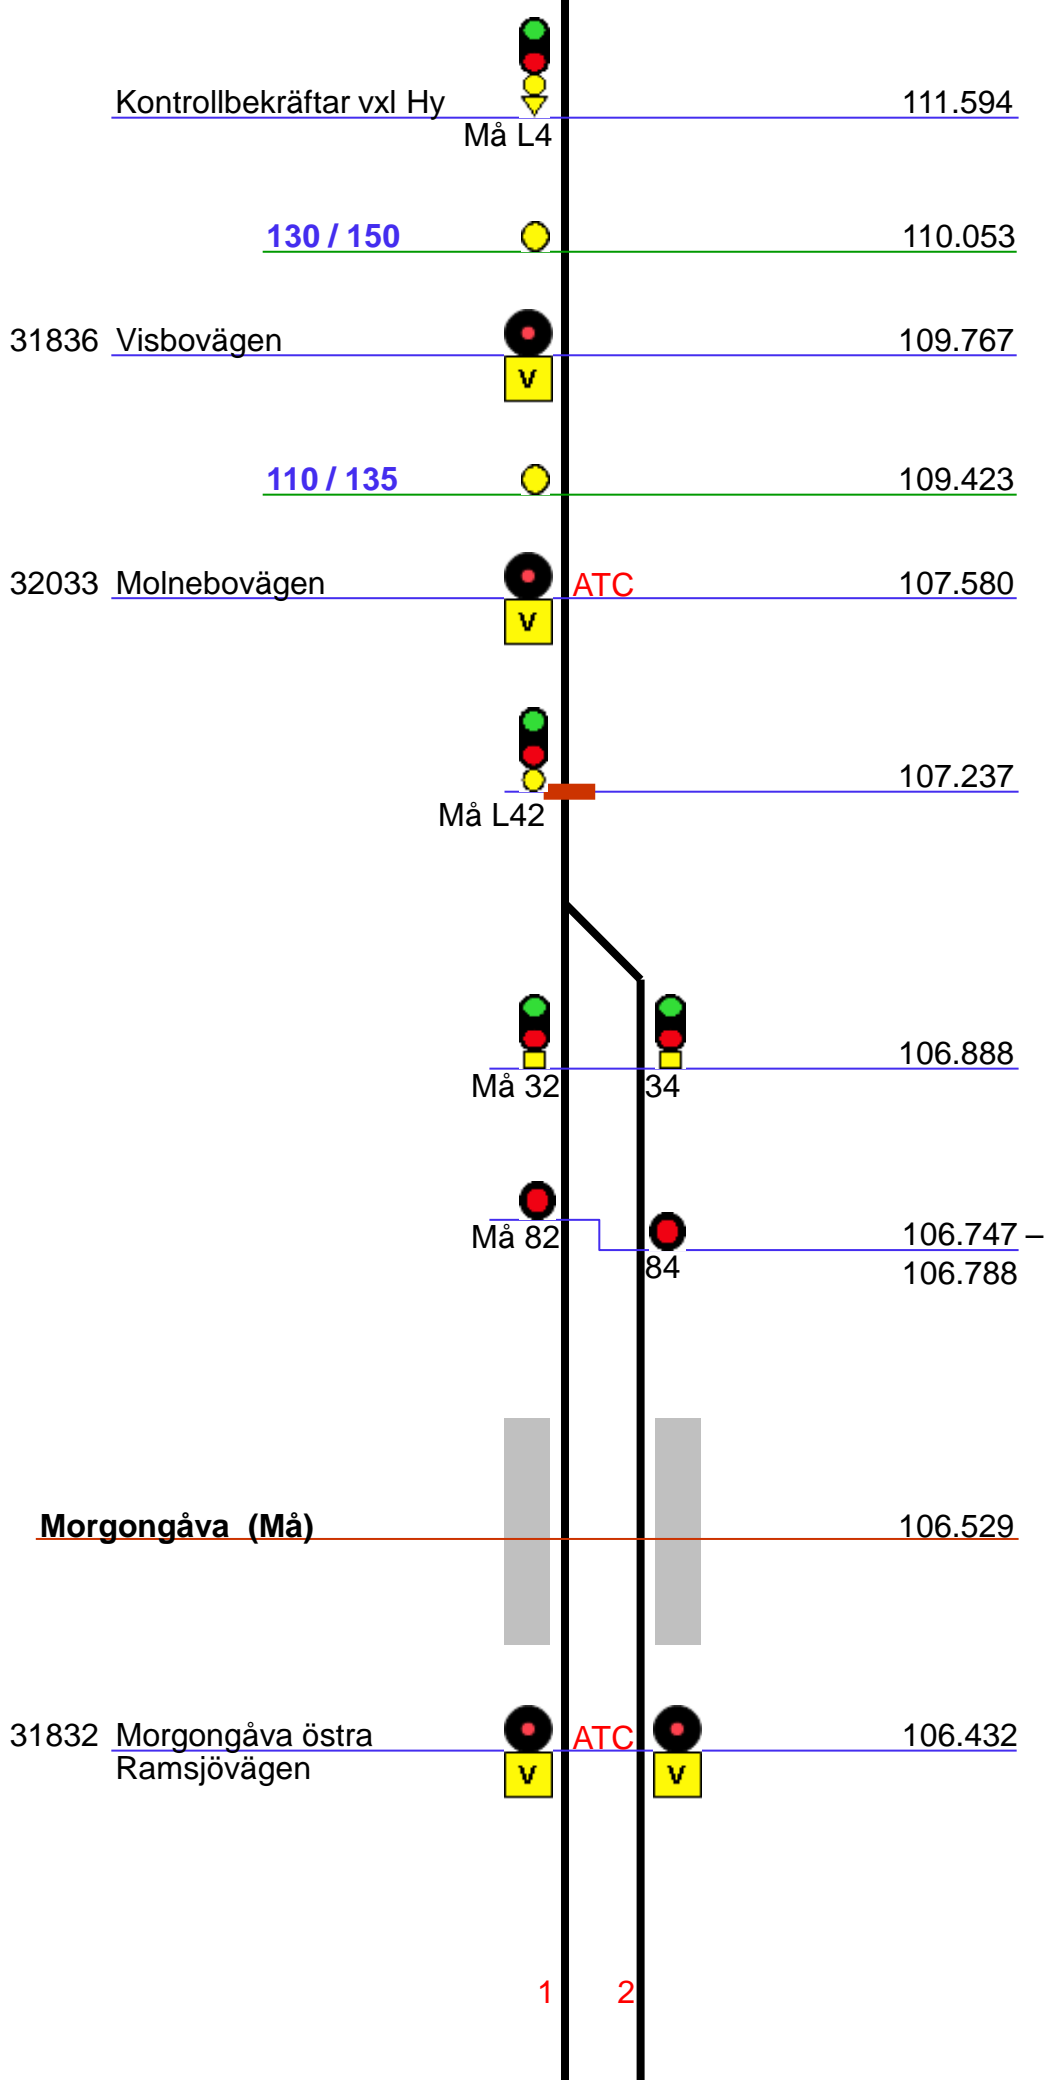



1 2

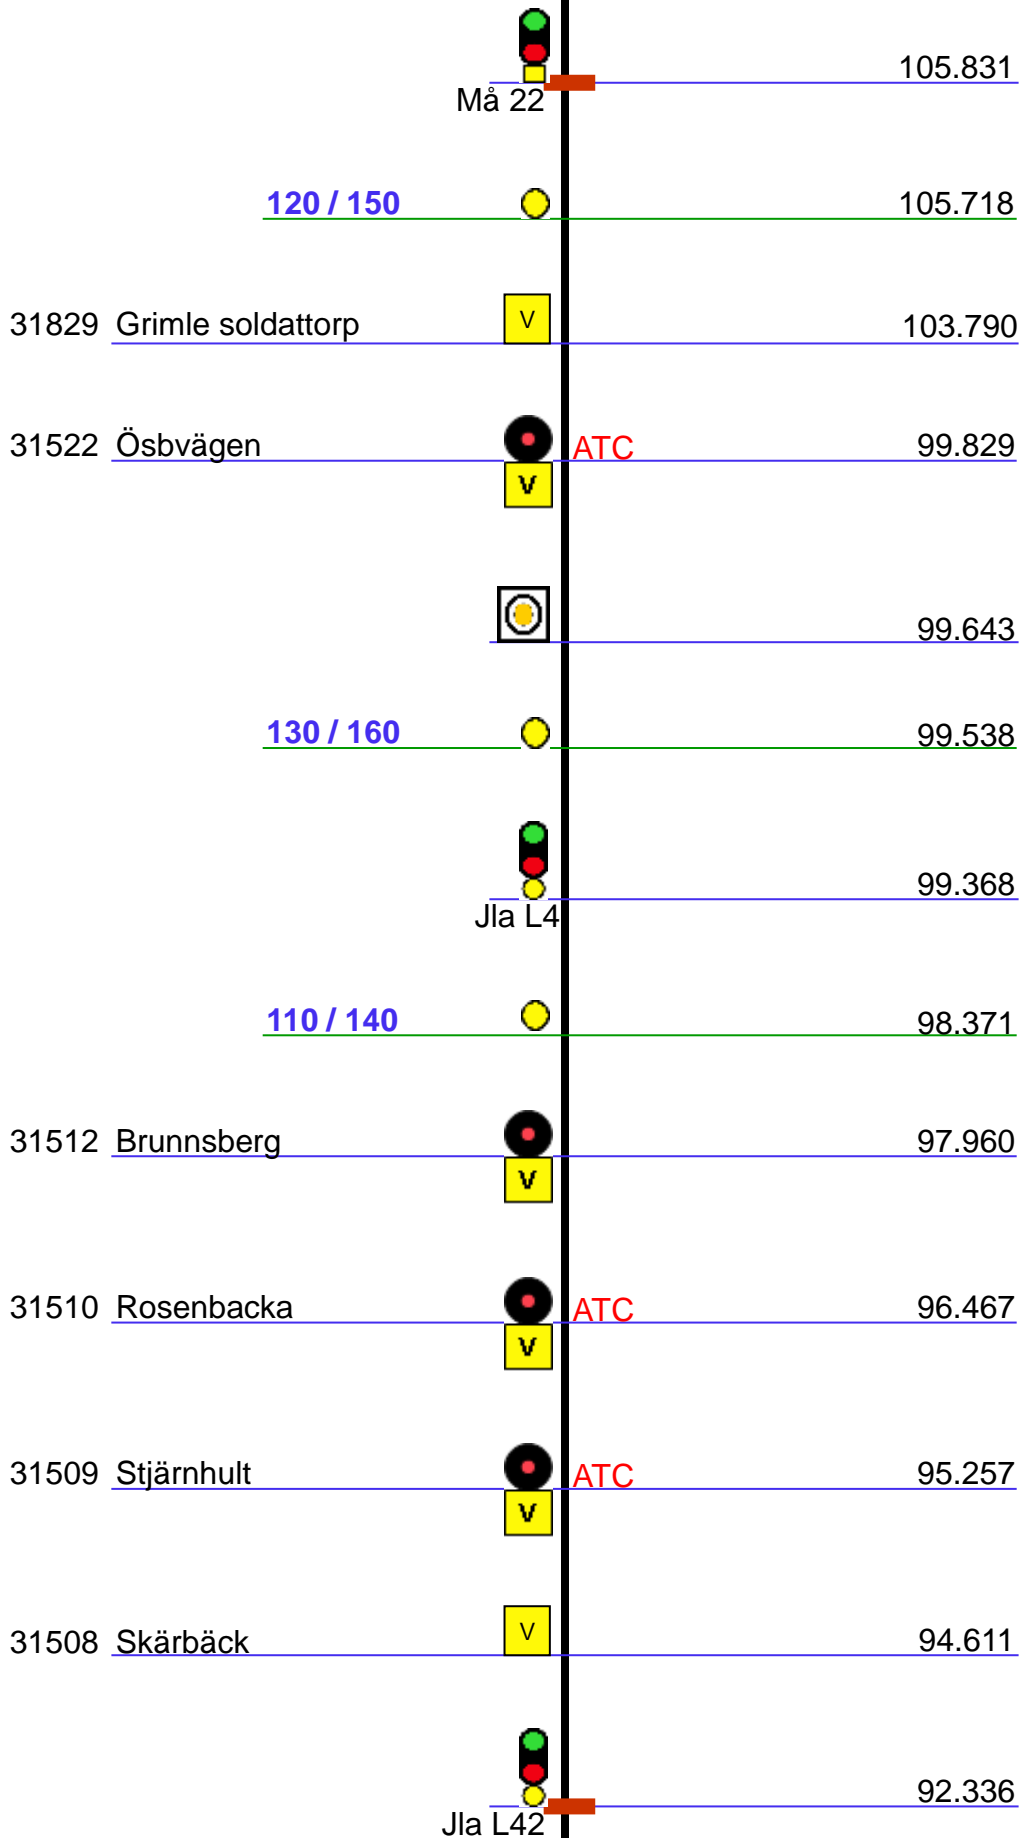


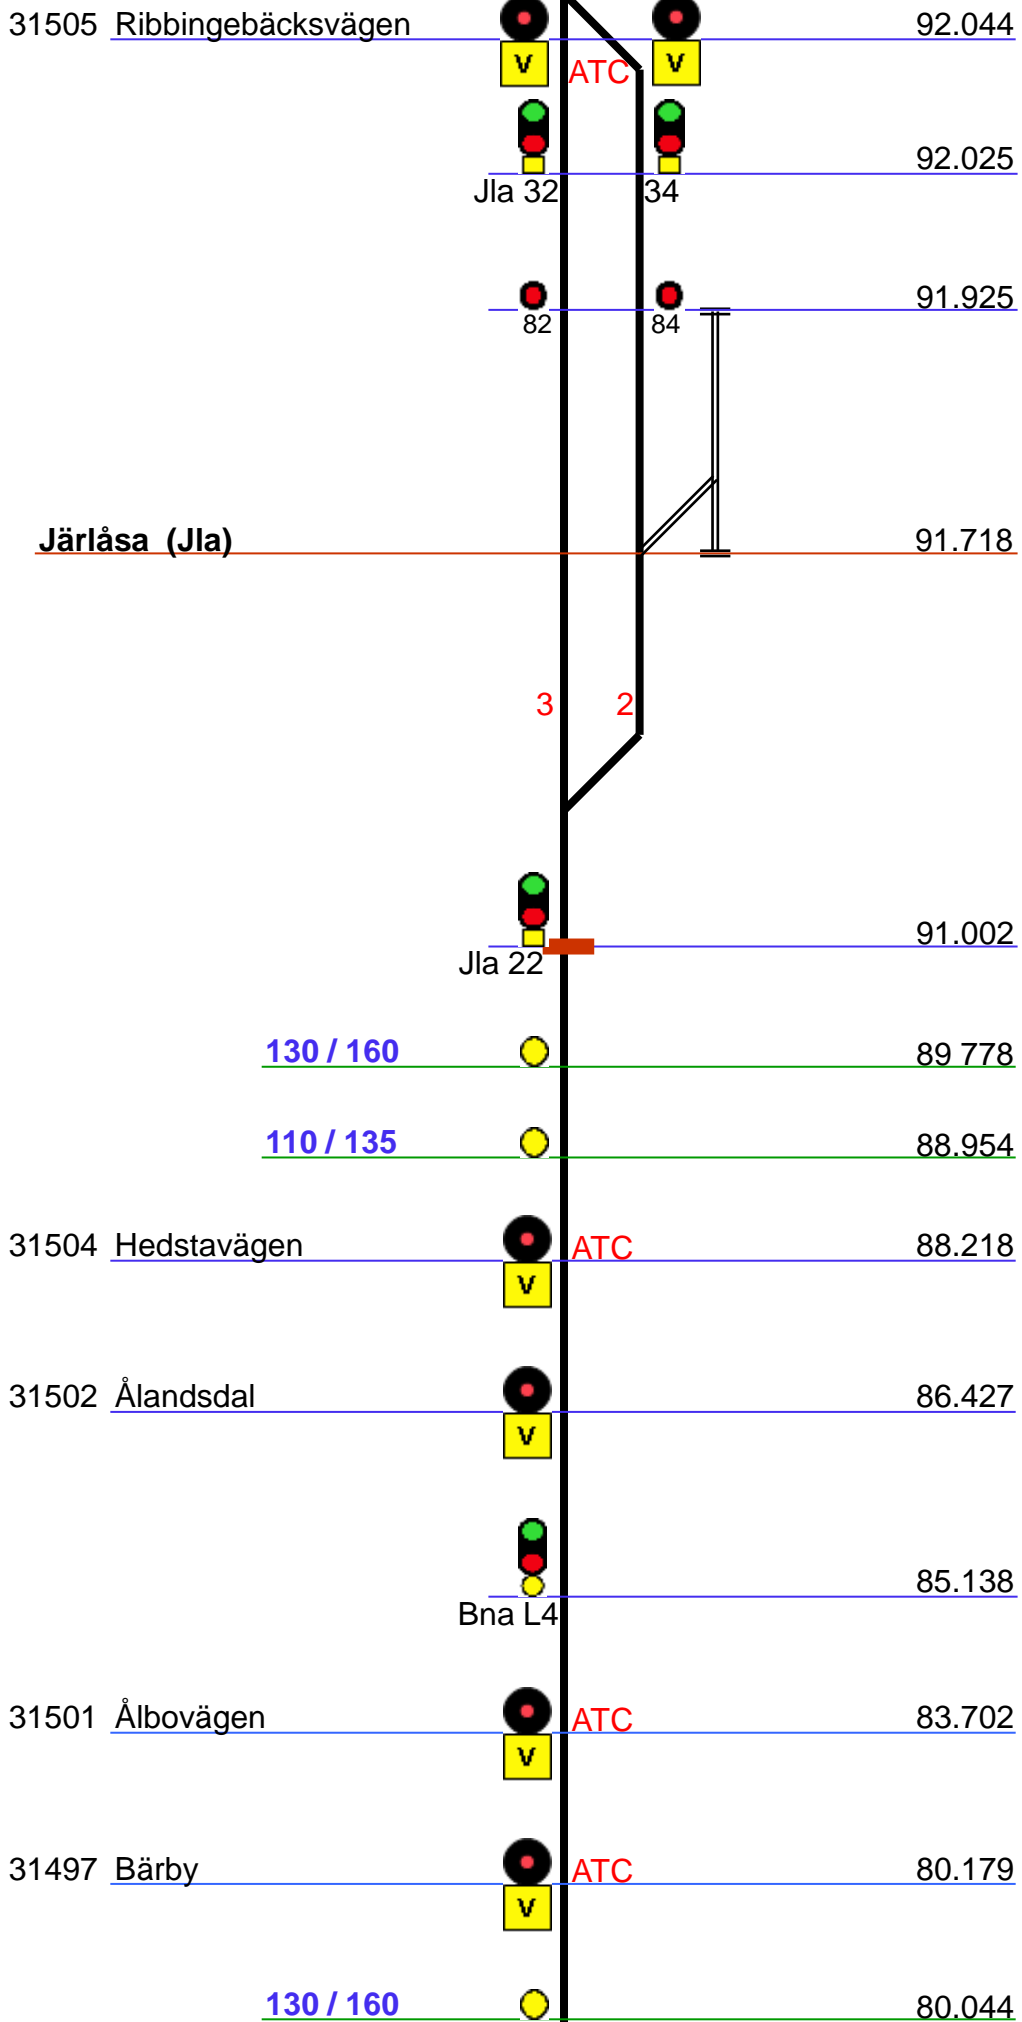

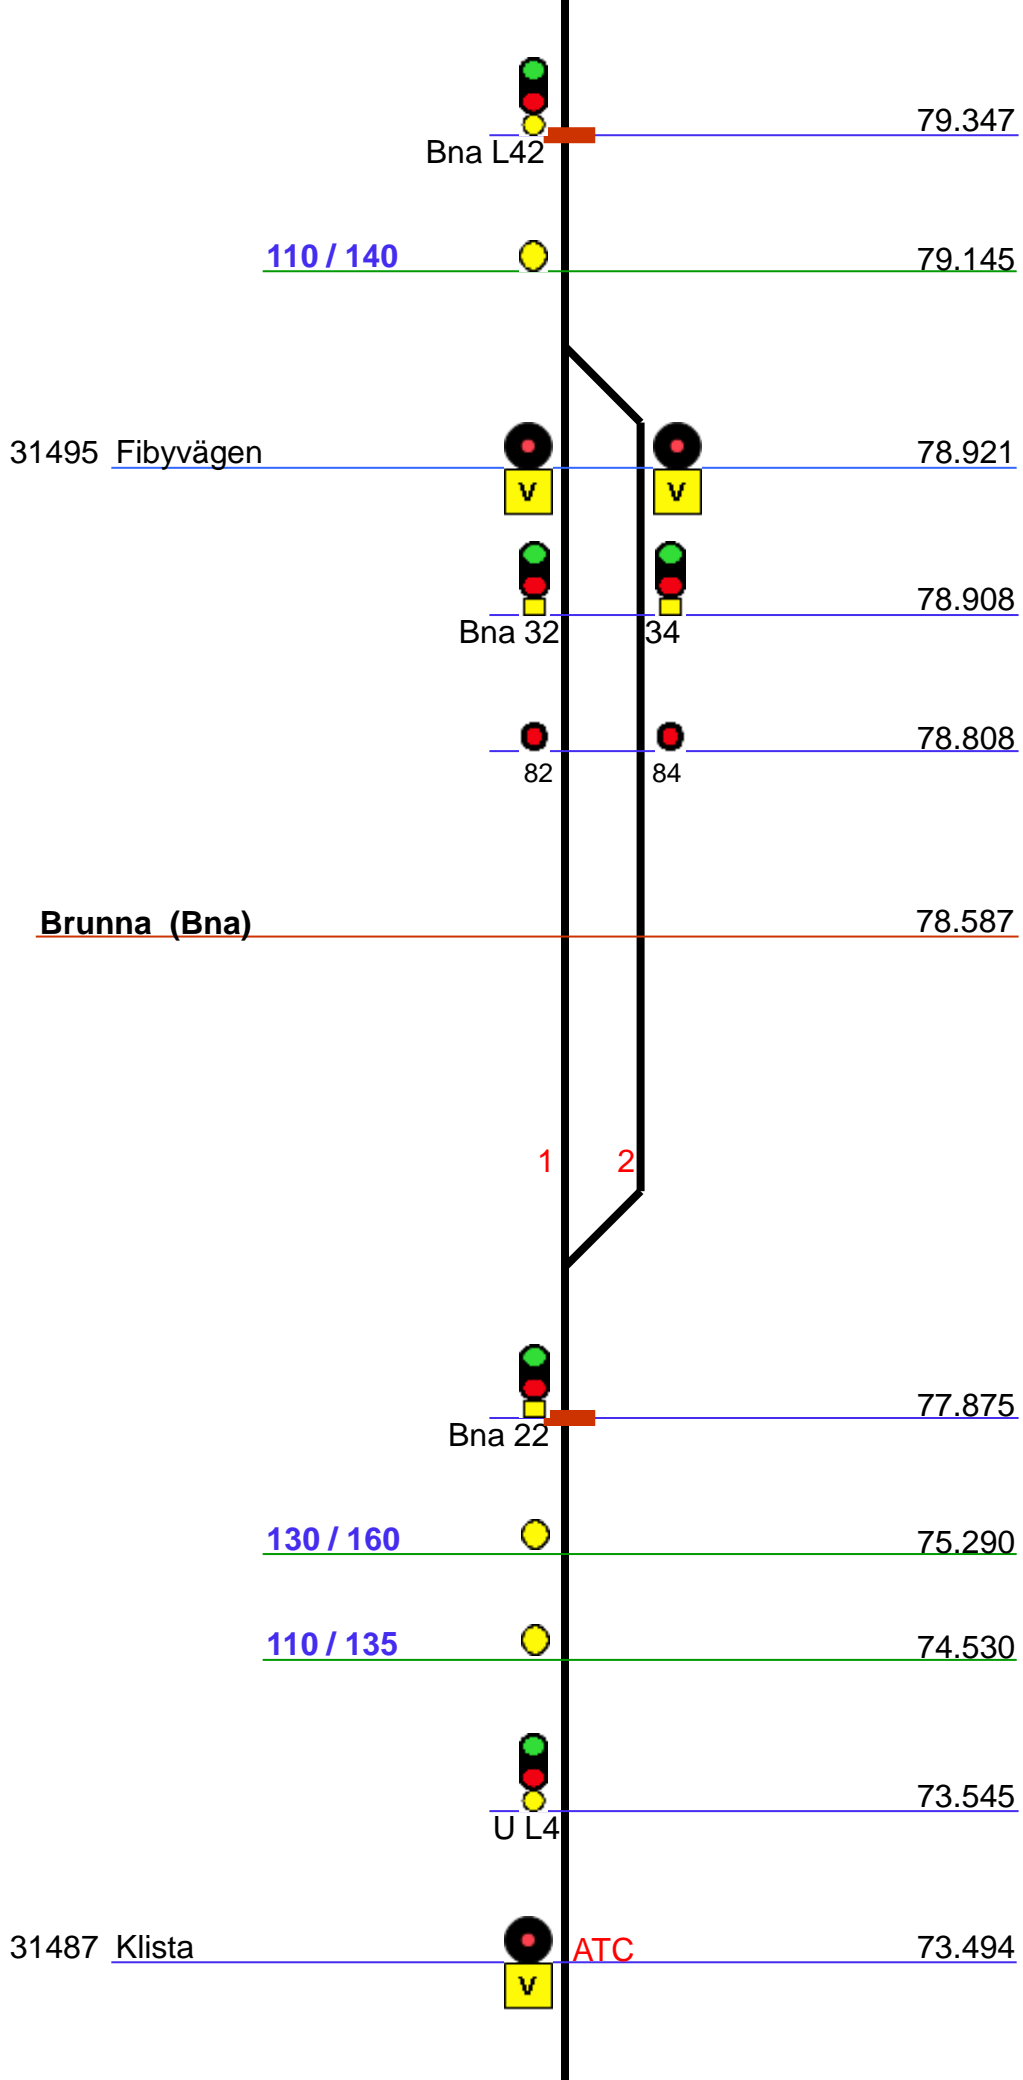

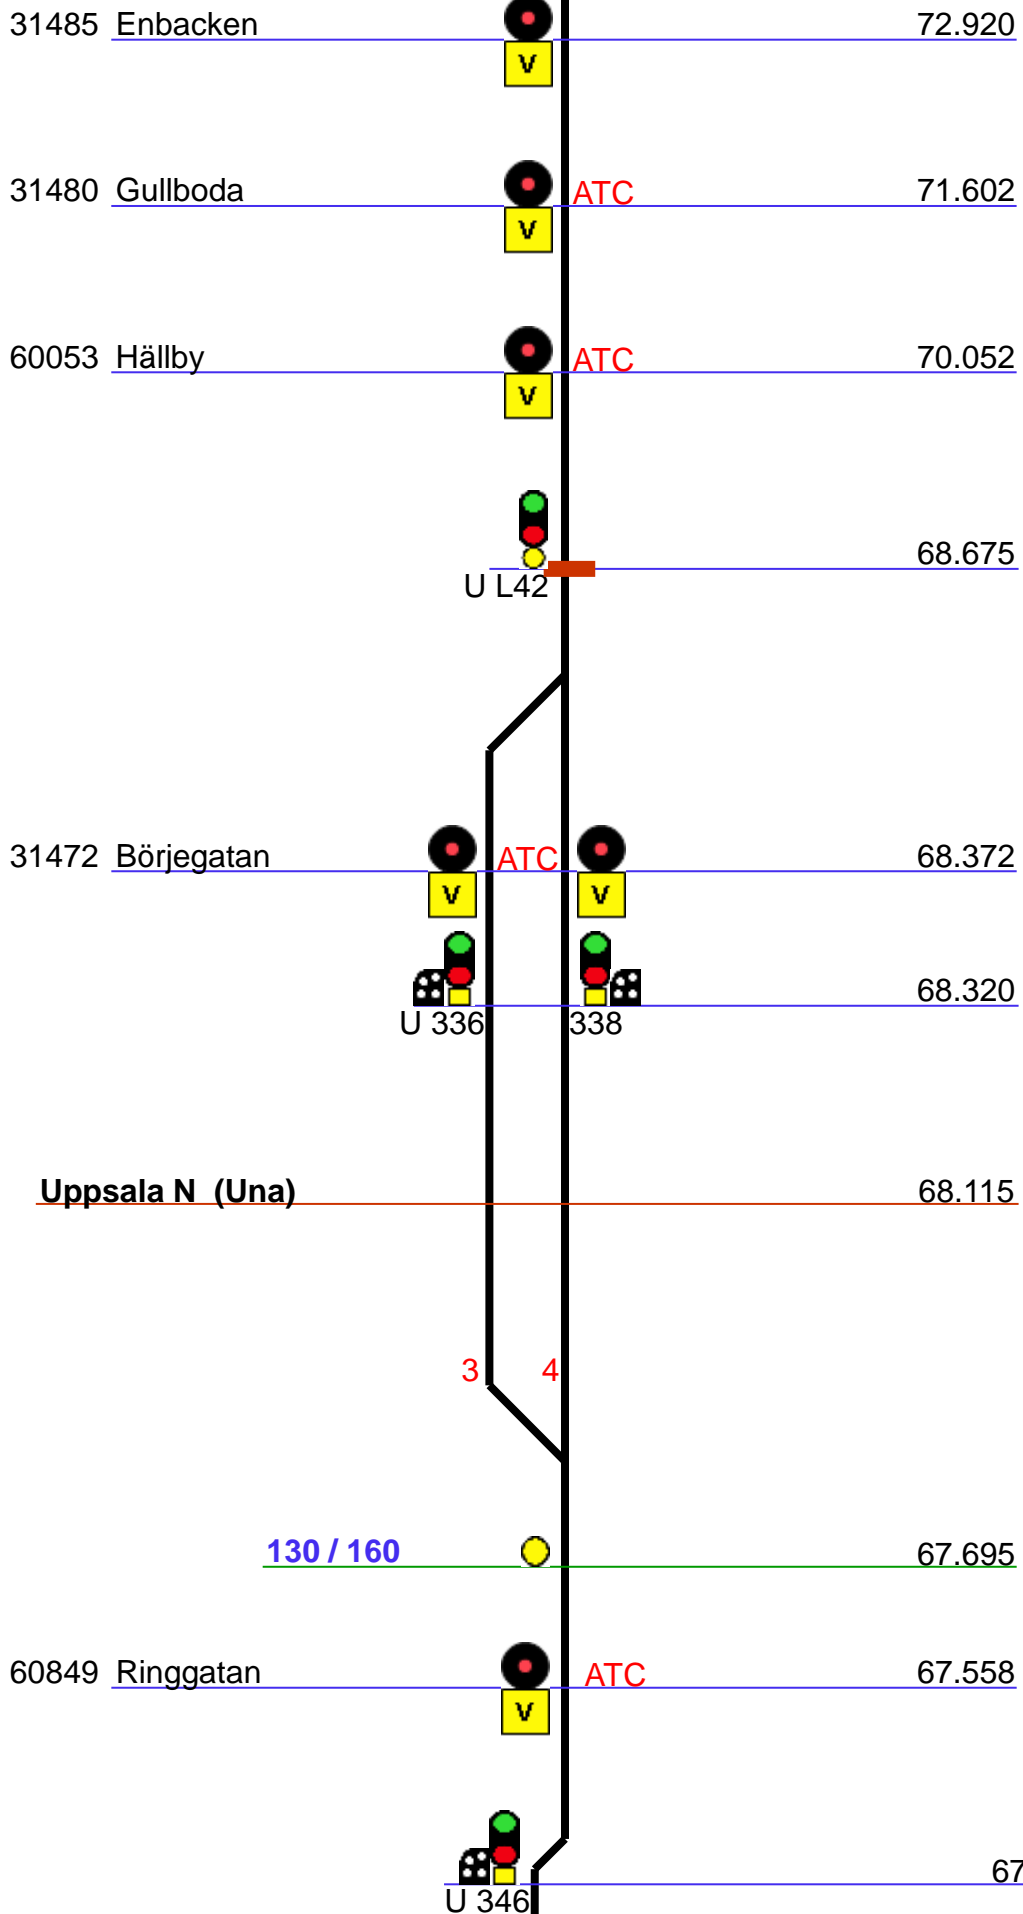


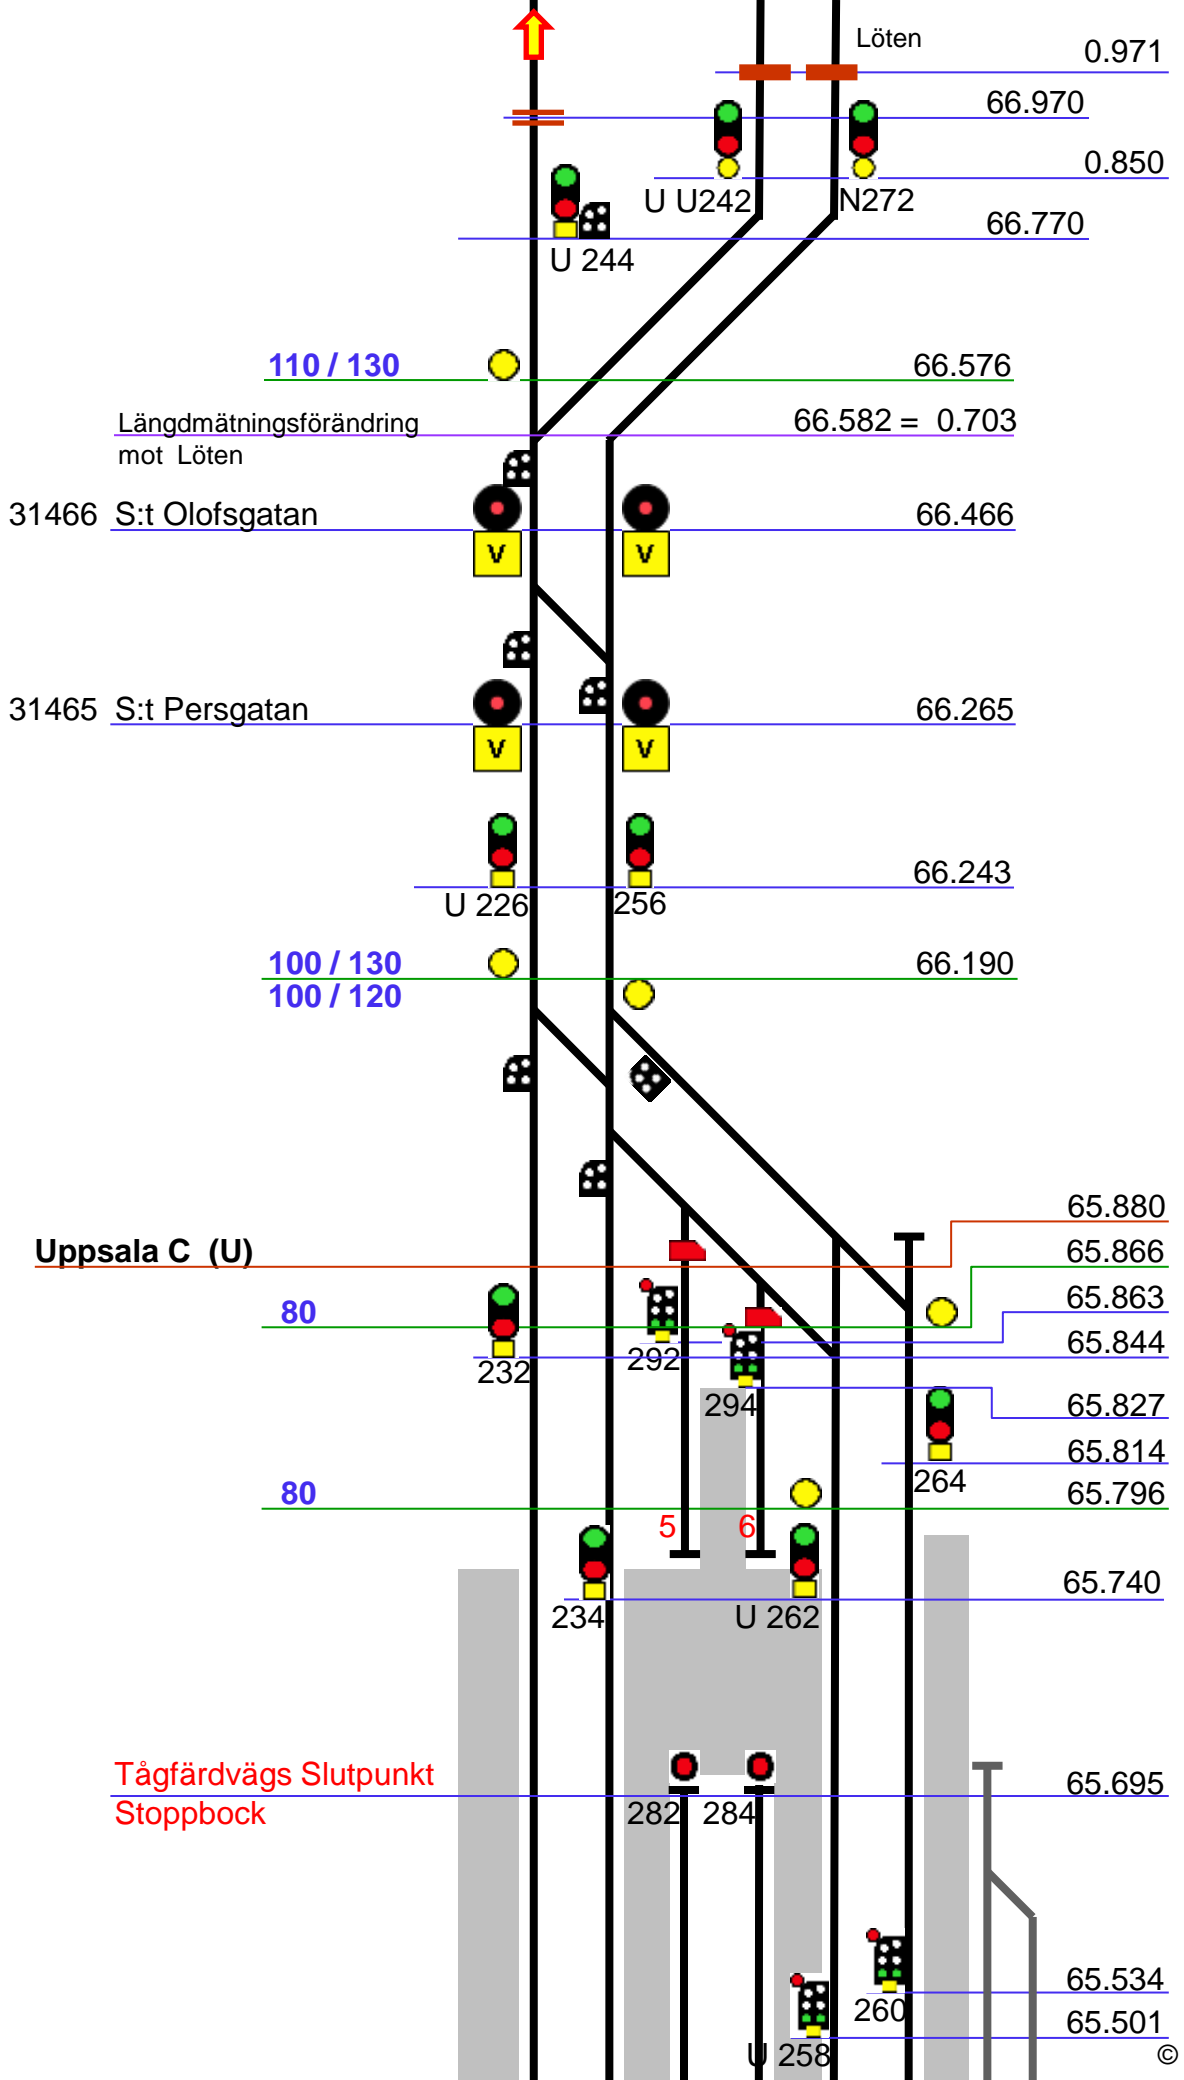

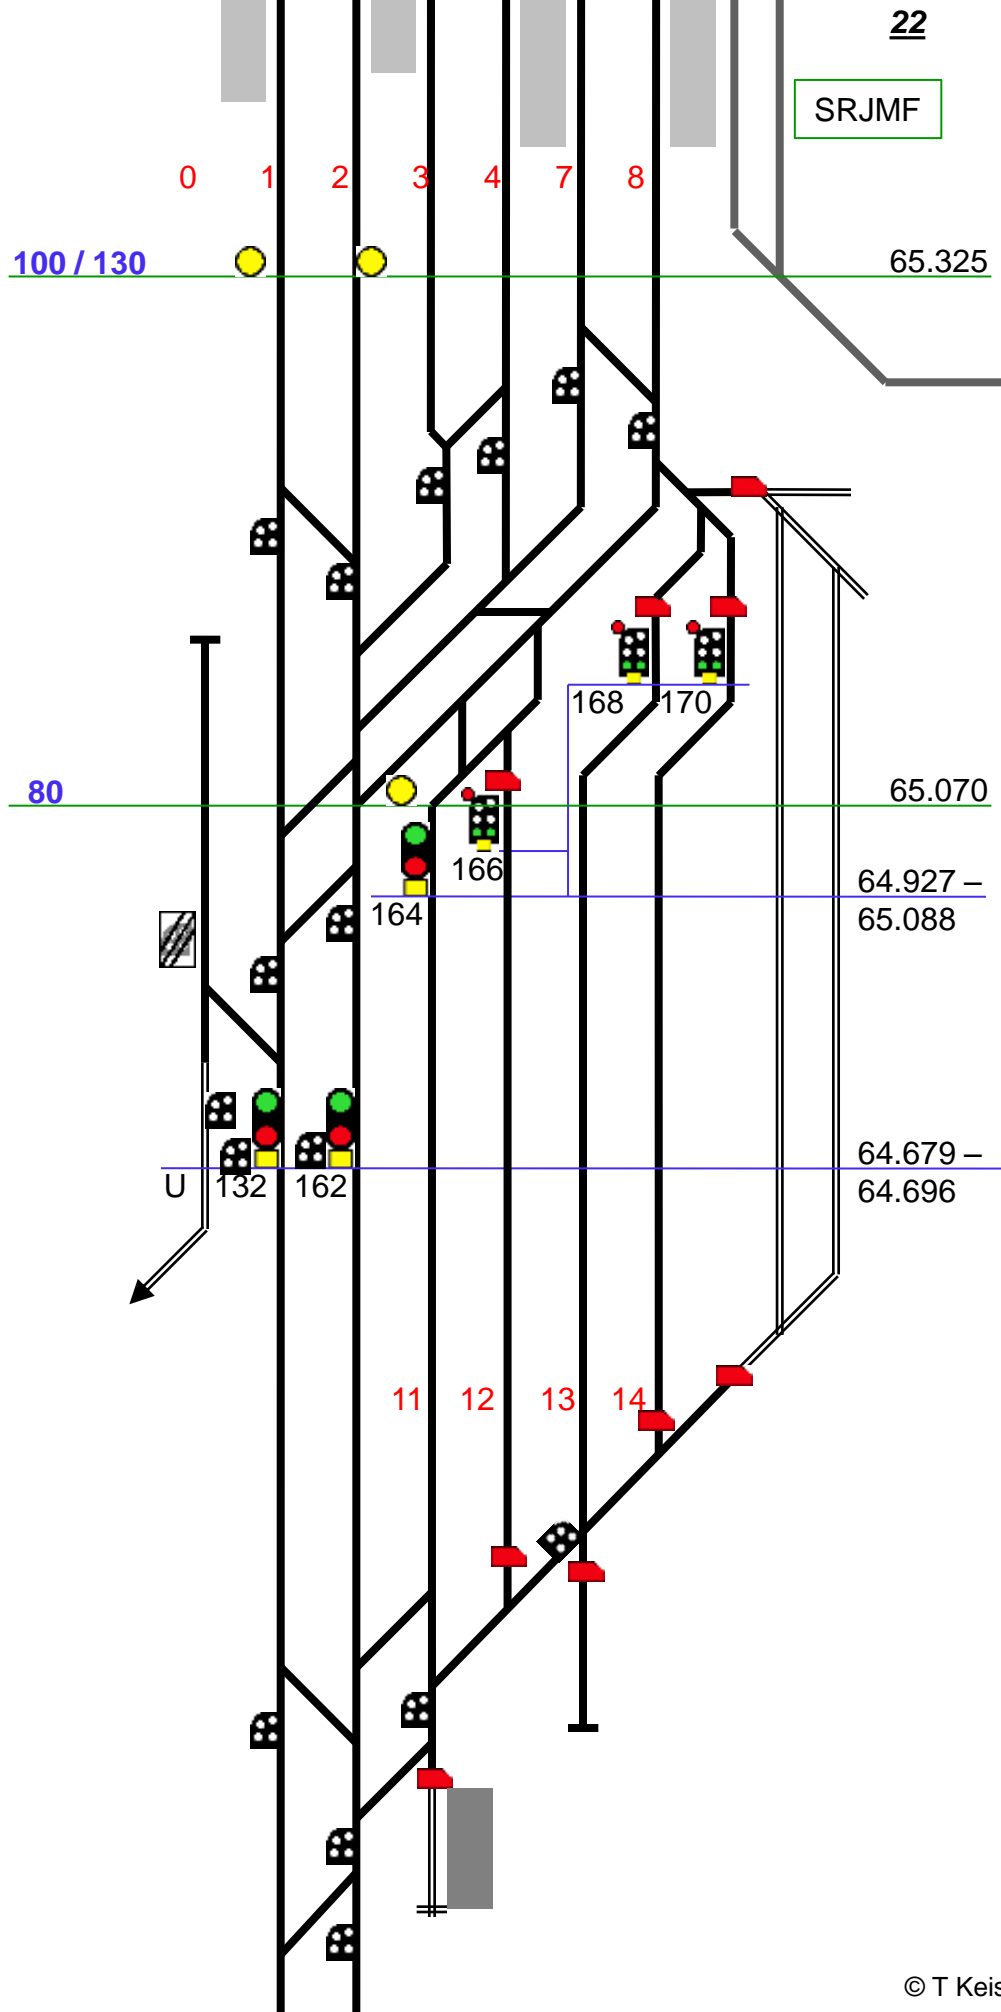

31462 Vimpelgatan

64.142

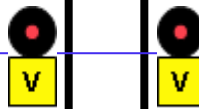

120


64.045



U 122

152


63.844

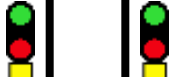

Säy U4

N4


62.954

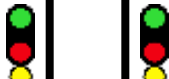

Säy U42

N72

61.576

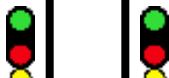

Säby (Säy)

61.246



Säy 22

52

60.916



31457 Sävja gårdsväg

60.825



Eby U8

N8


59.656



31456 Bergsbrunna

59.270


ATC

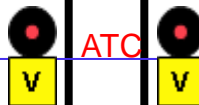

Eby U6

N6


57.951

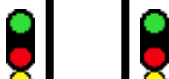


Varmgång/Tjuvbroms




57.100

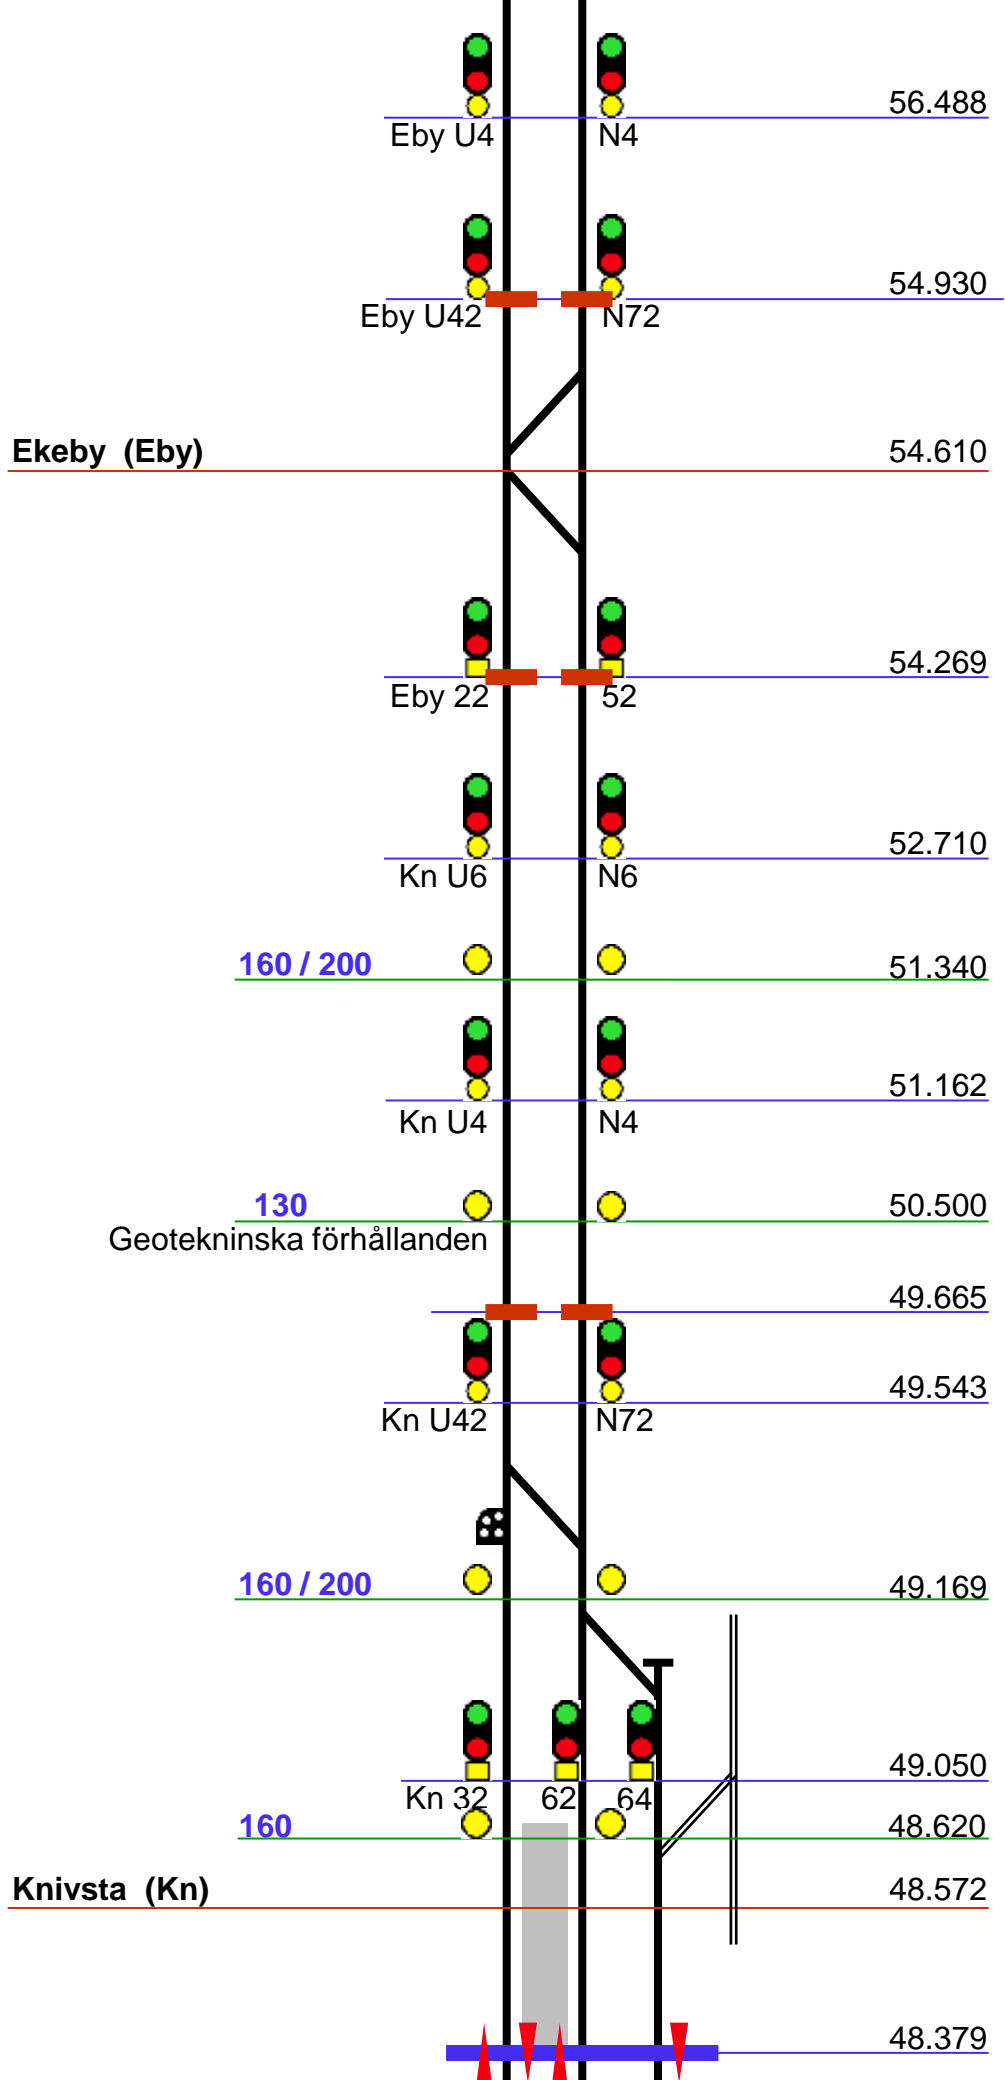


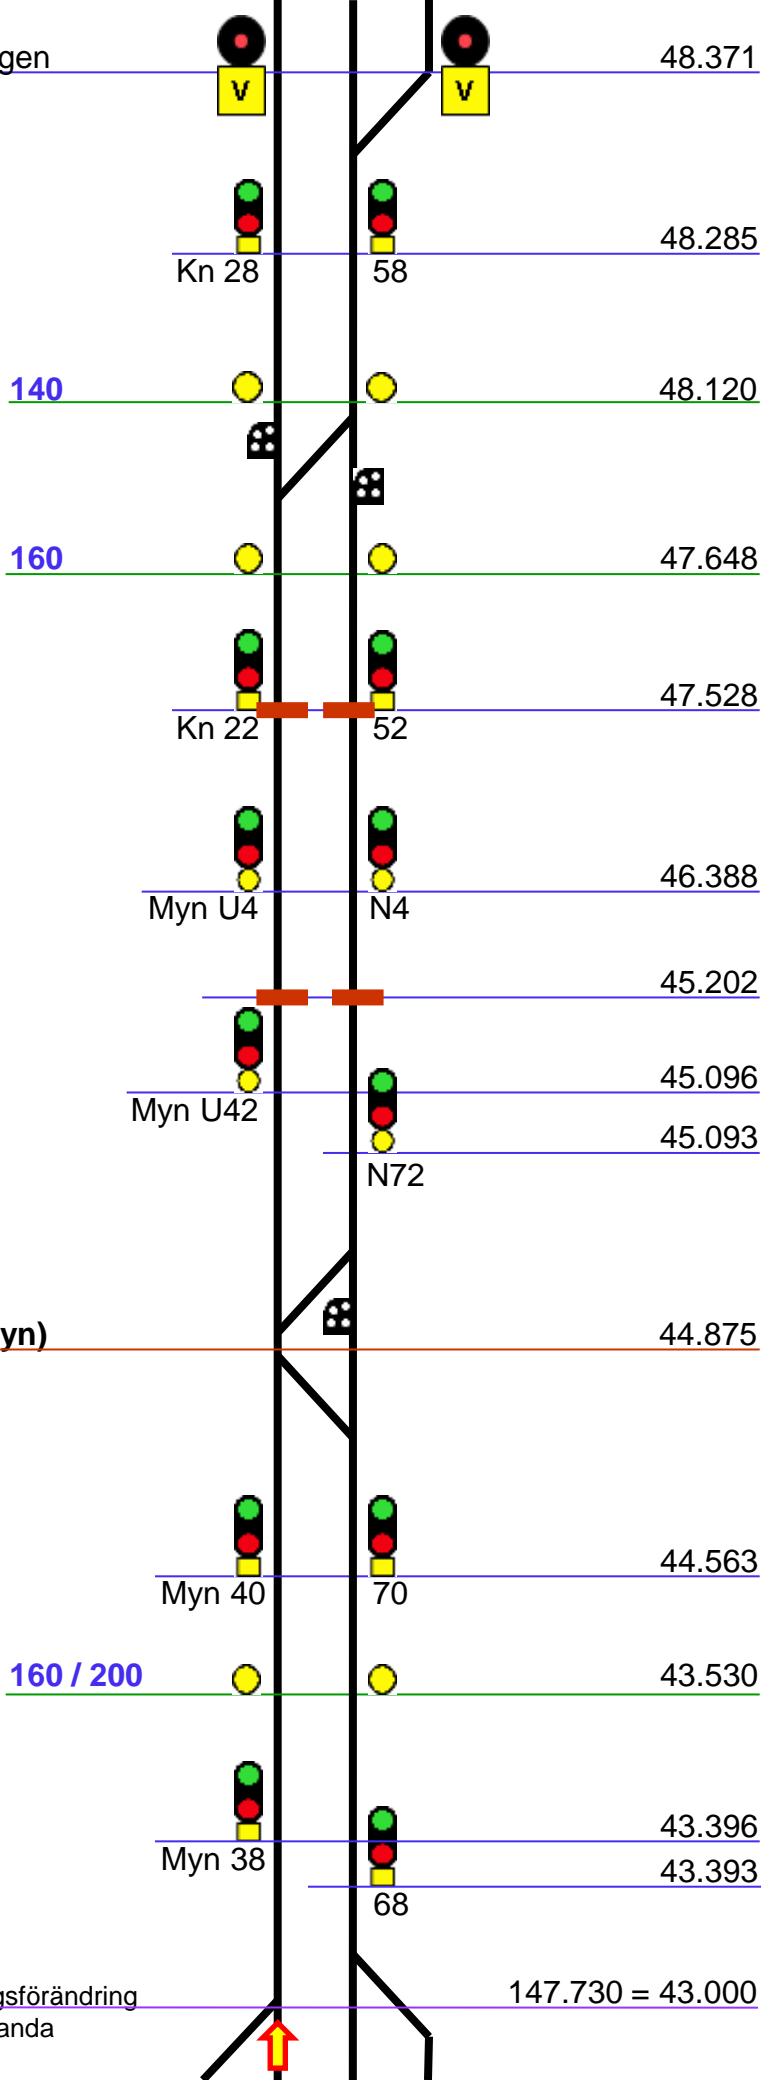



Myrbacken (Myn)


Längdmättningsförändring från Arlanda

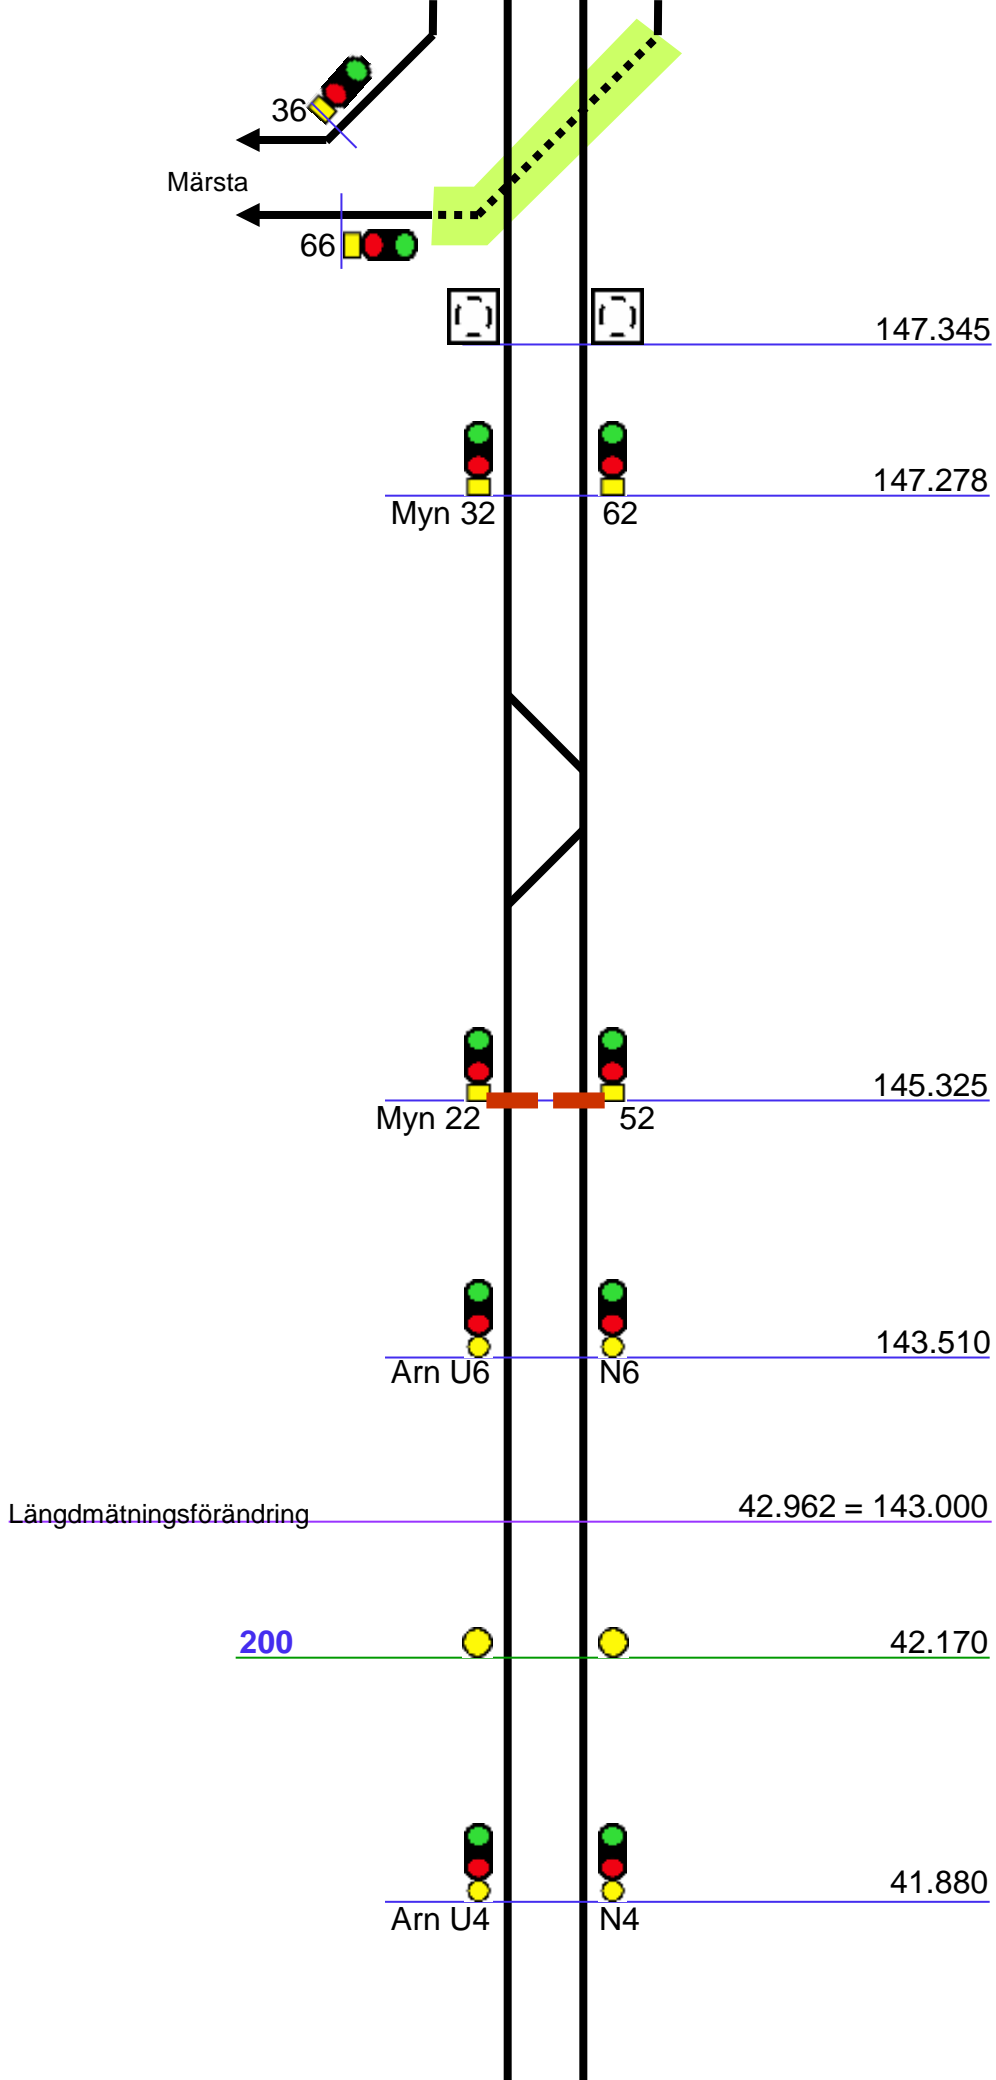


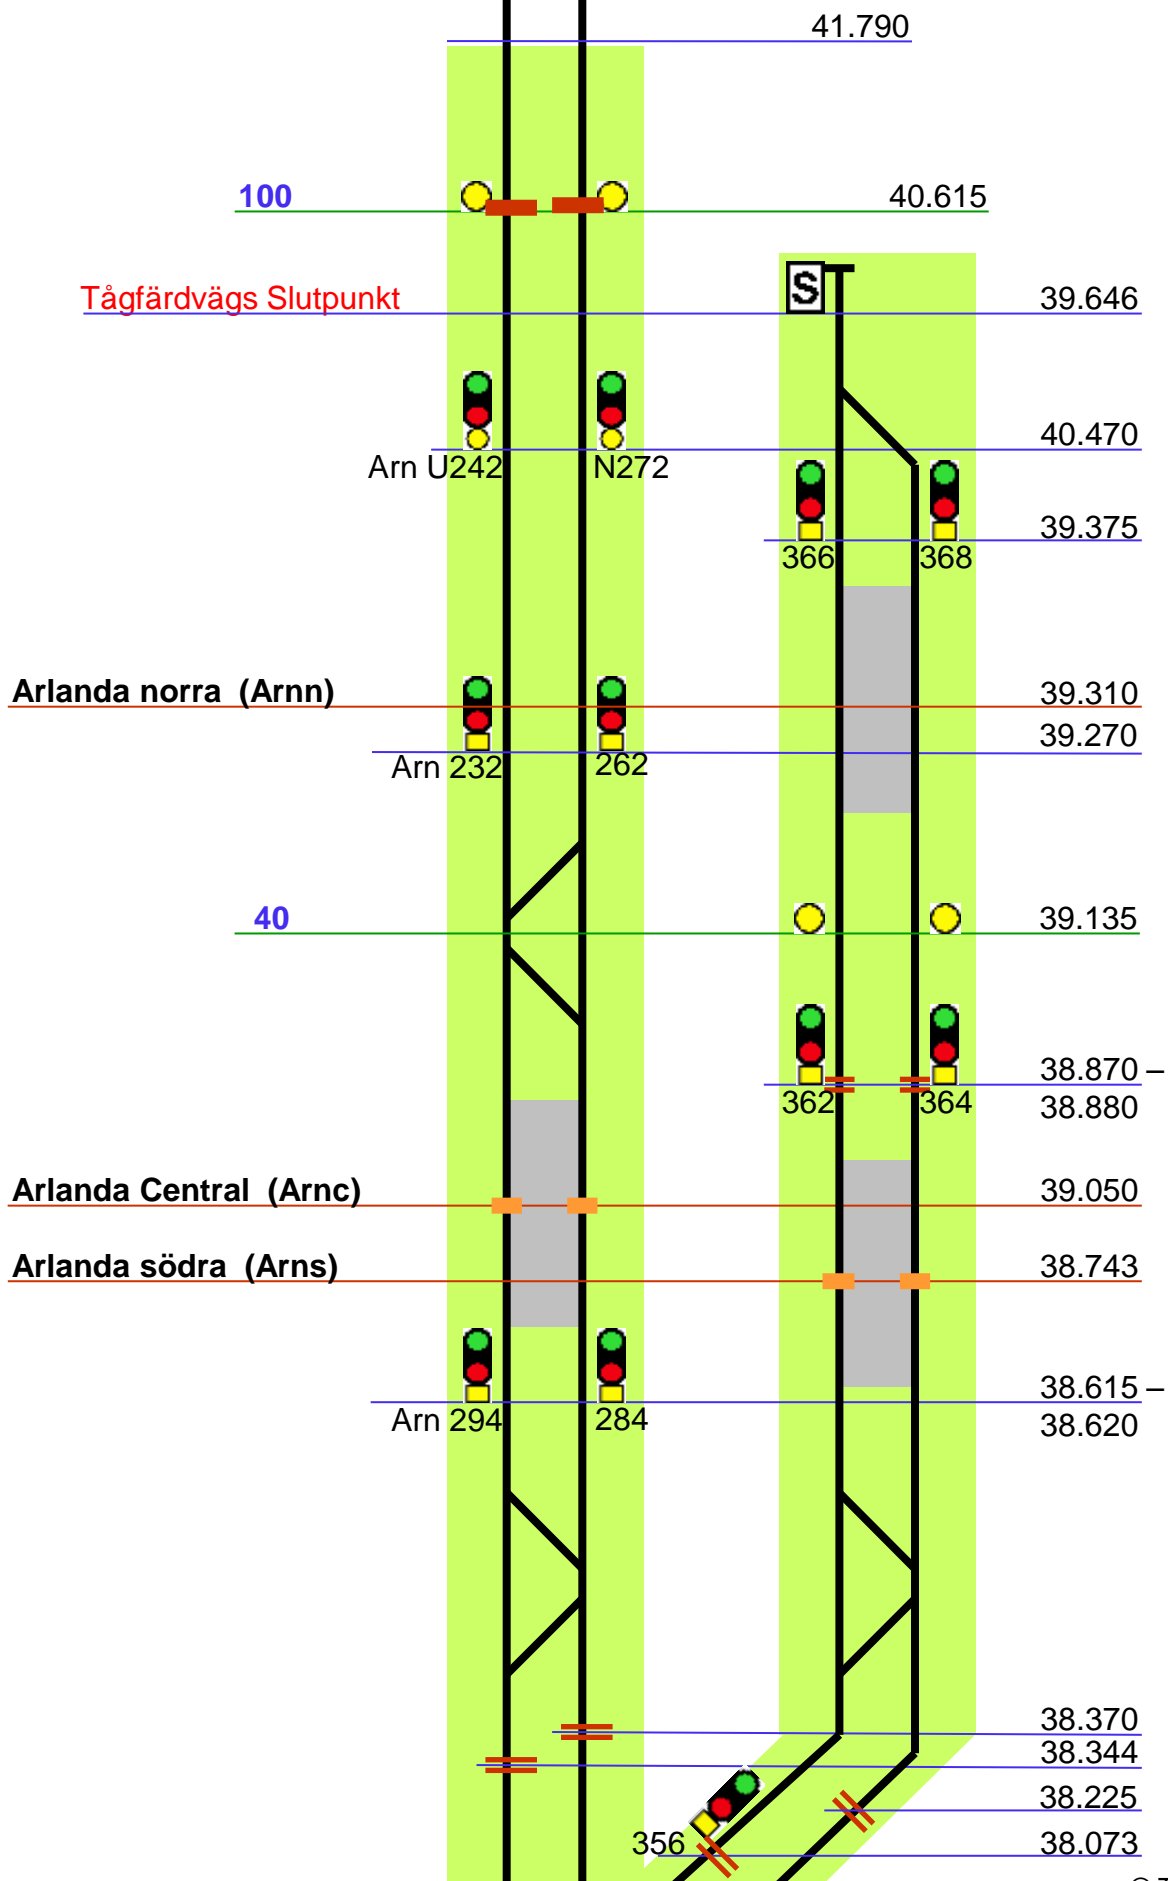


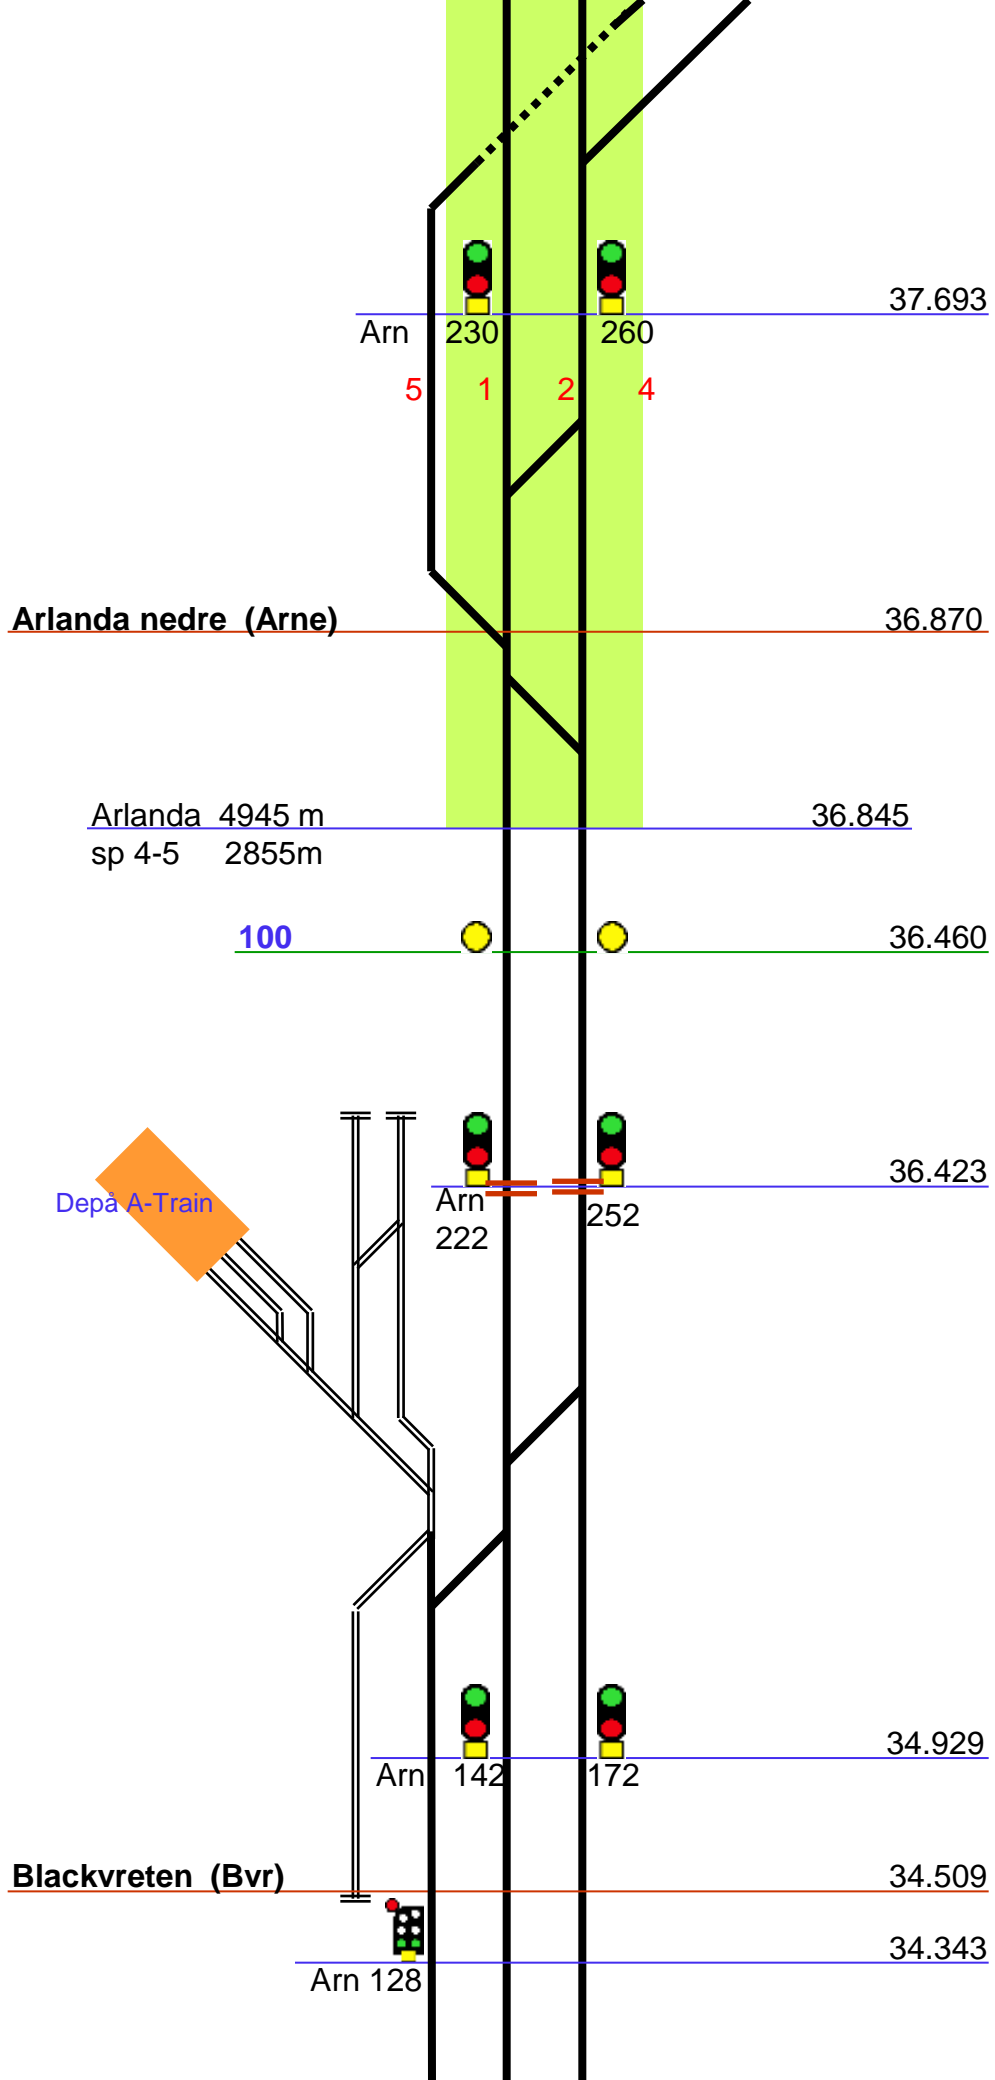


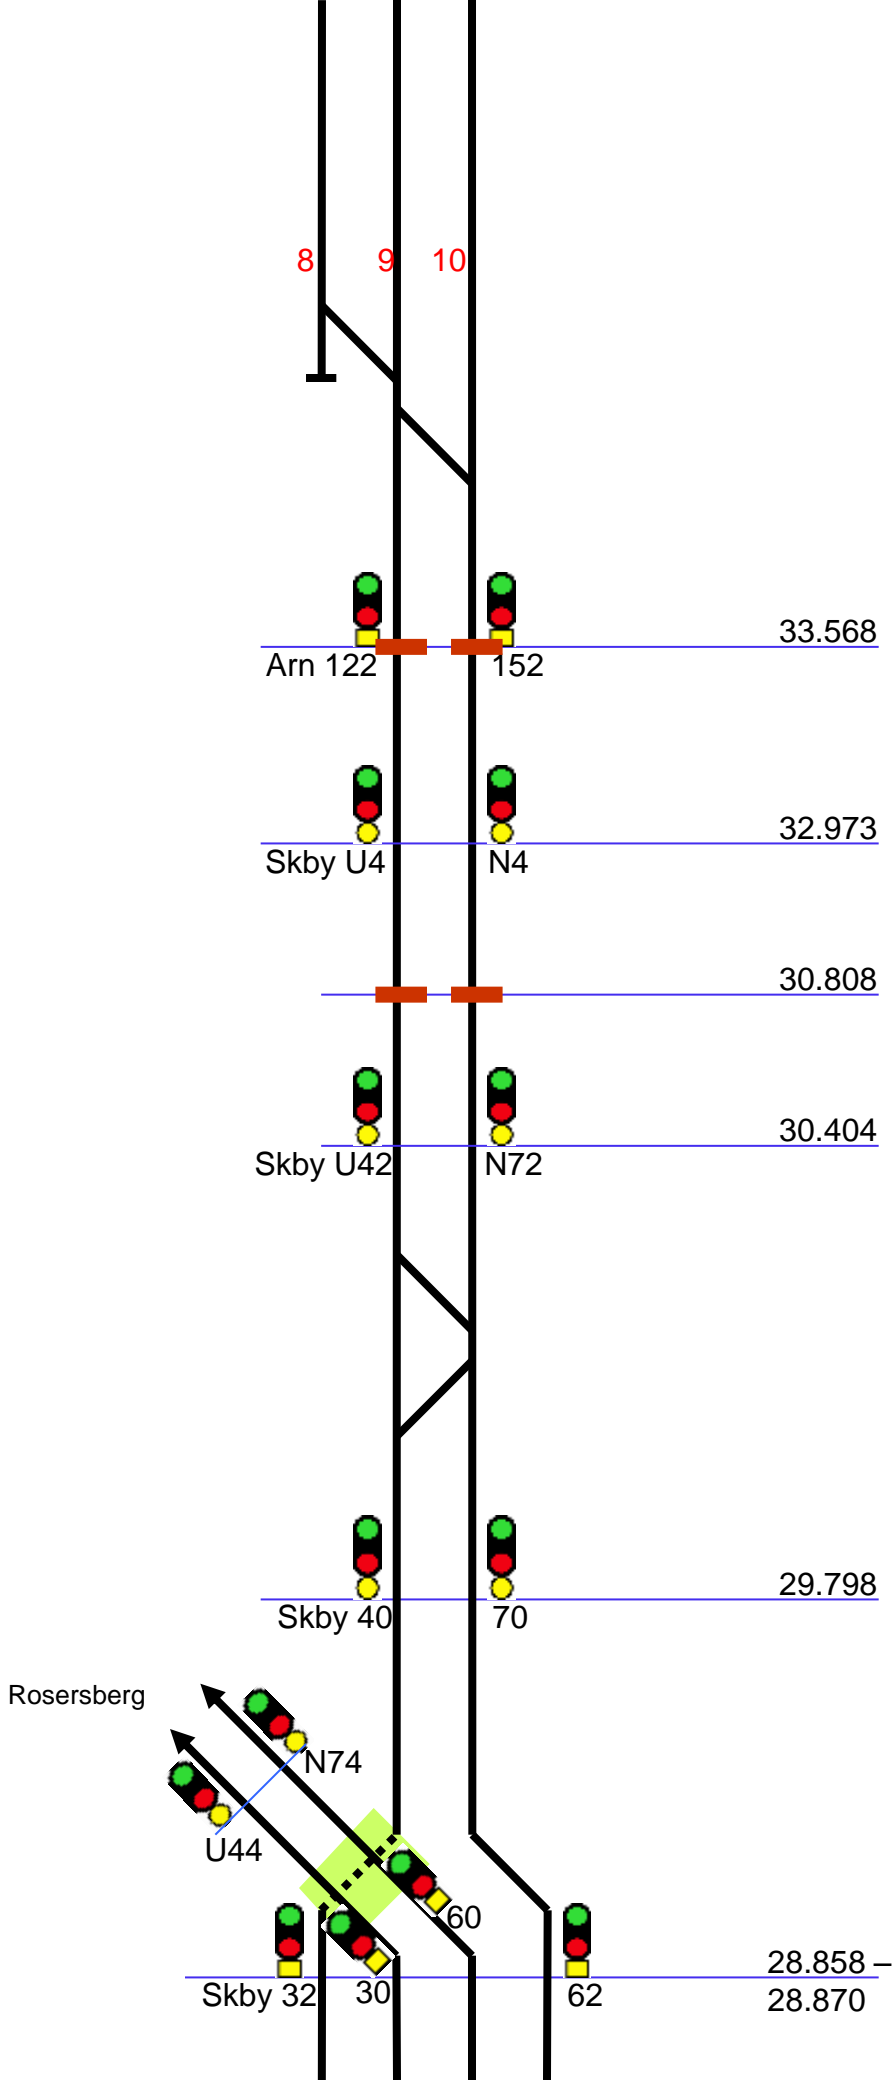


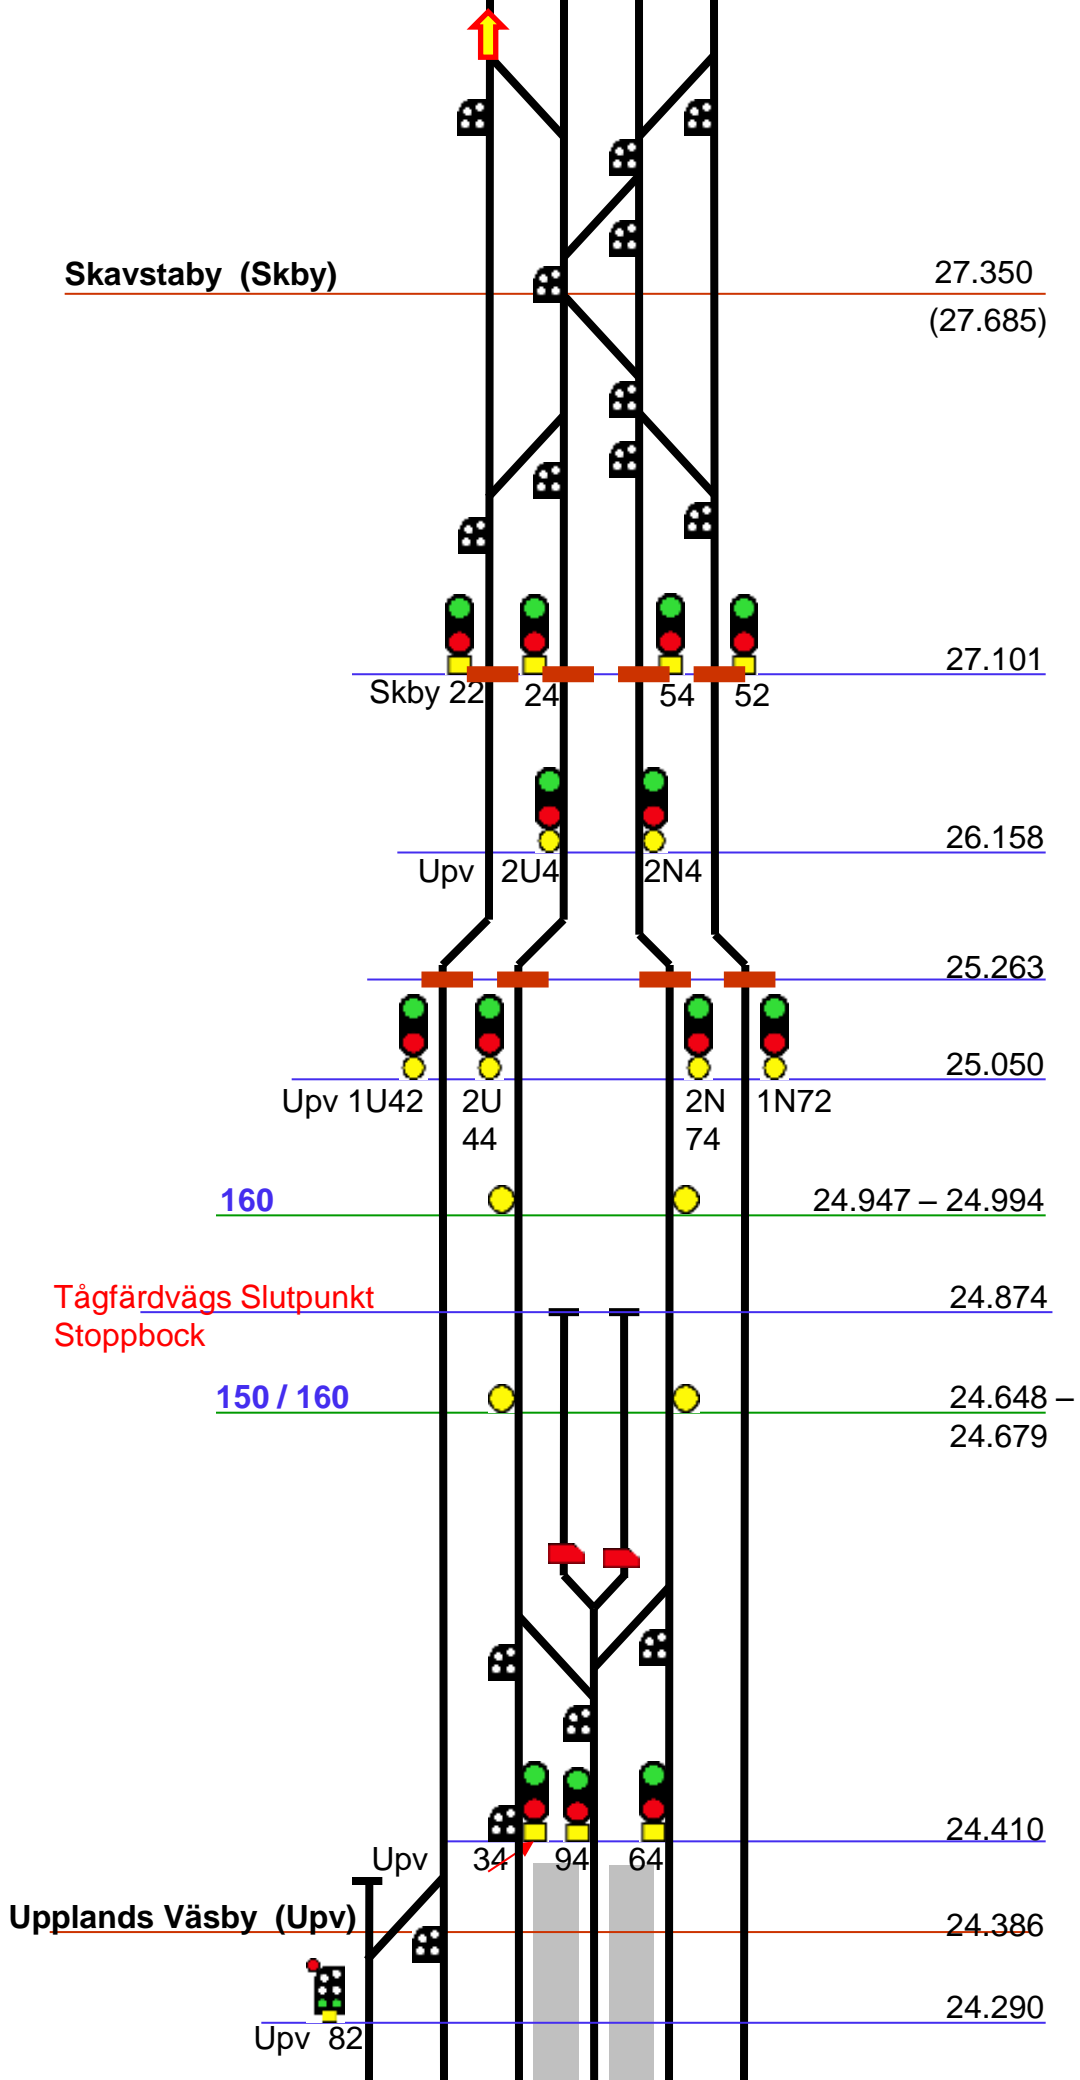


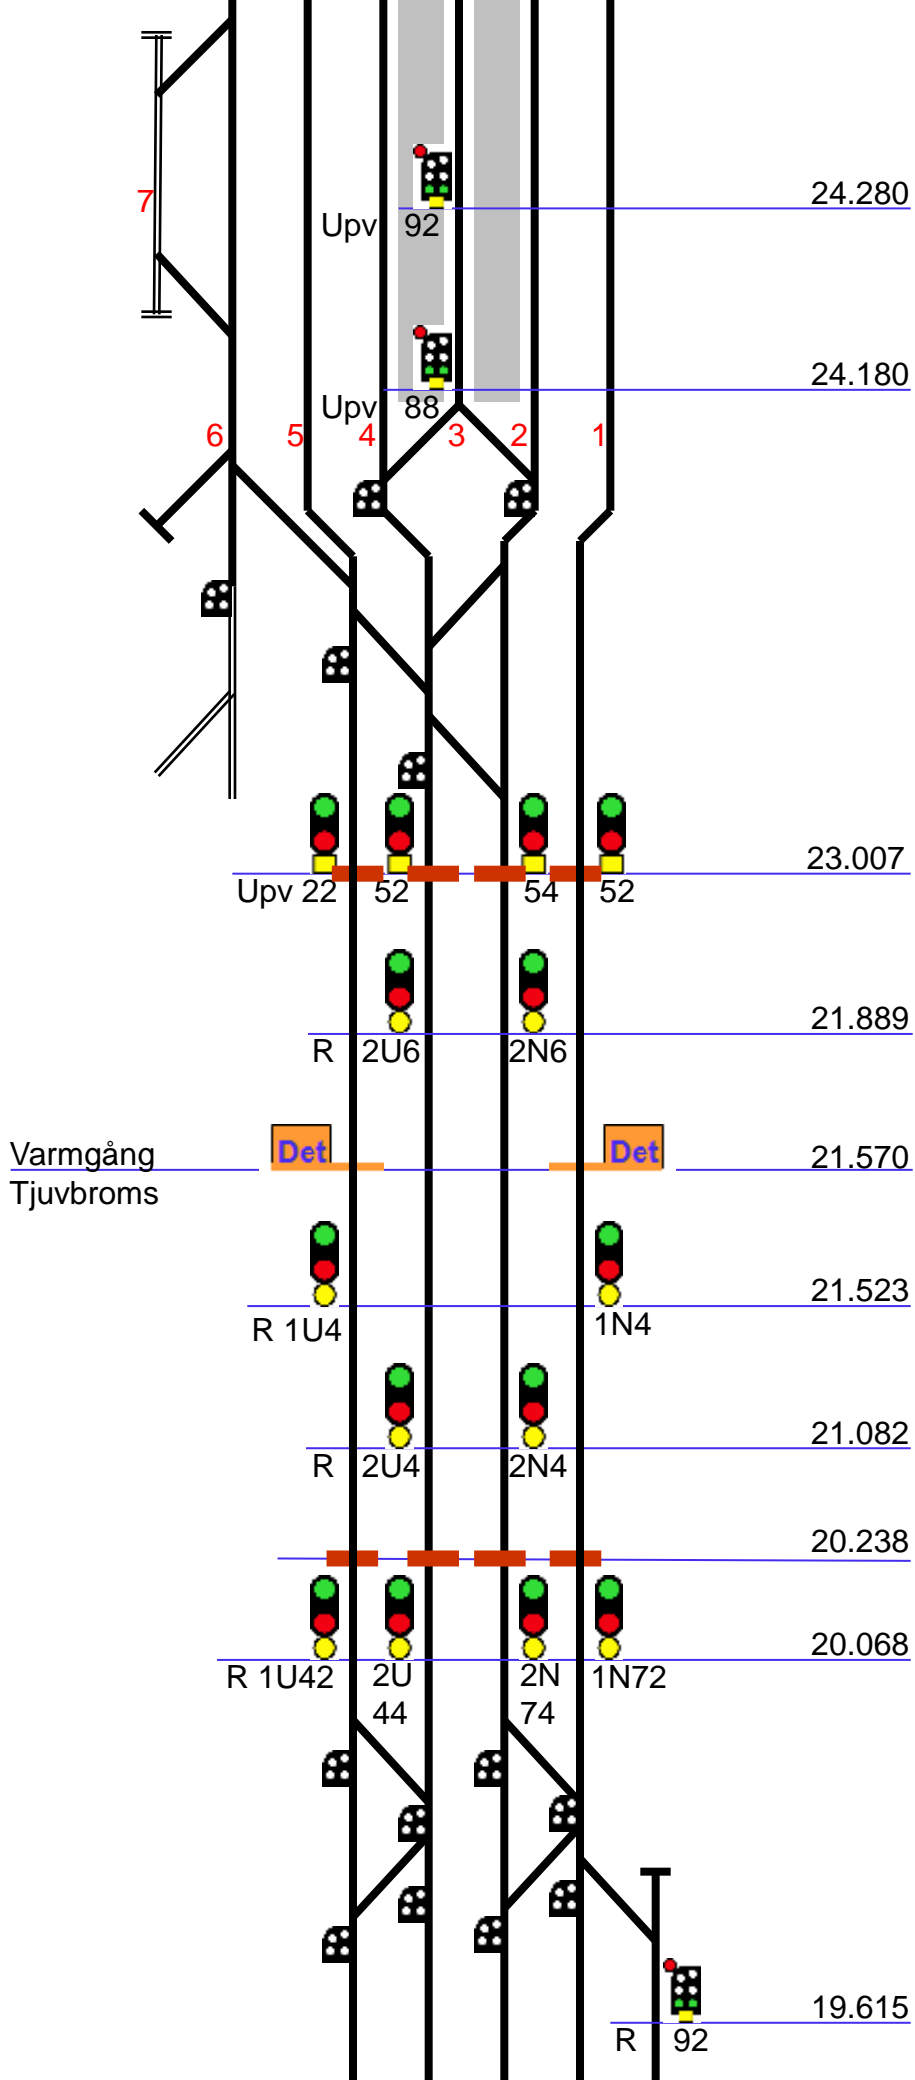

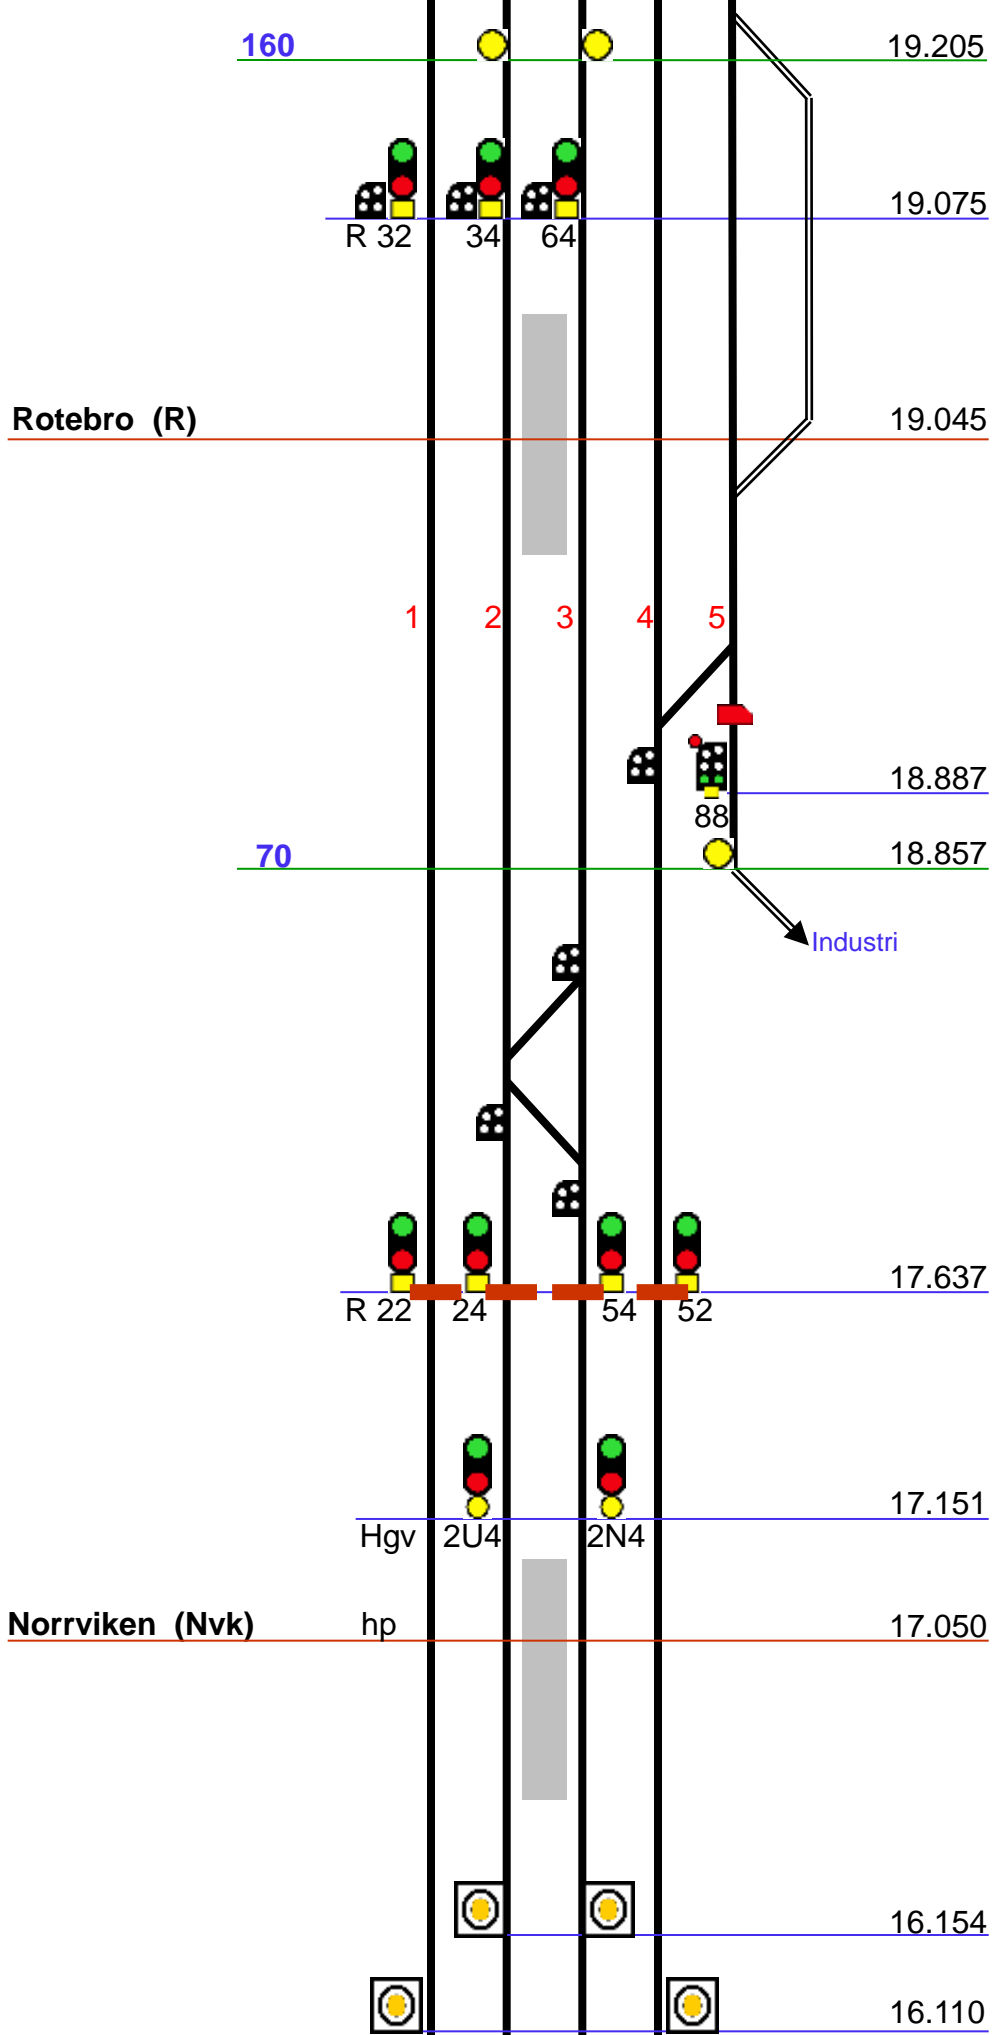


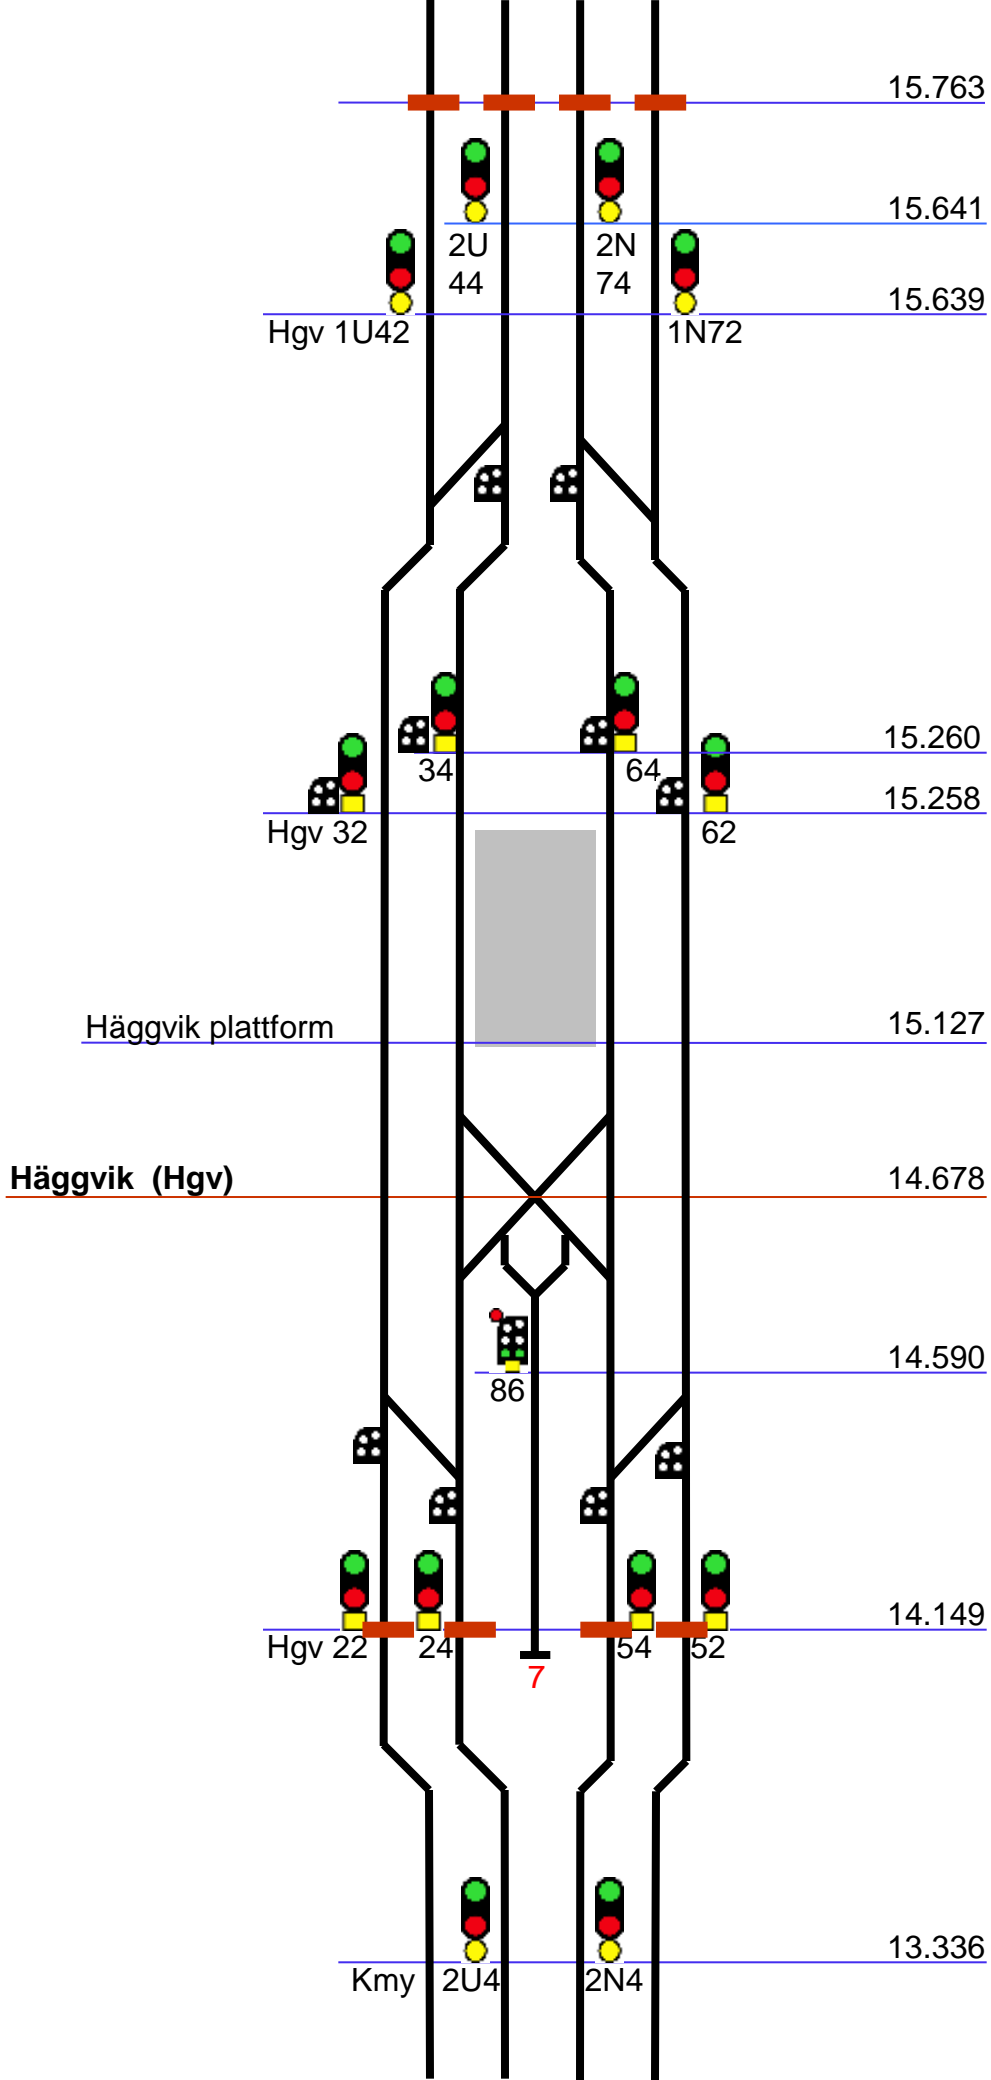

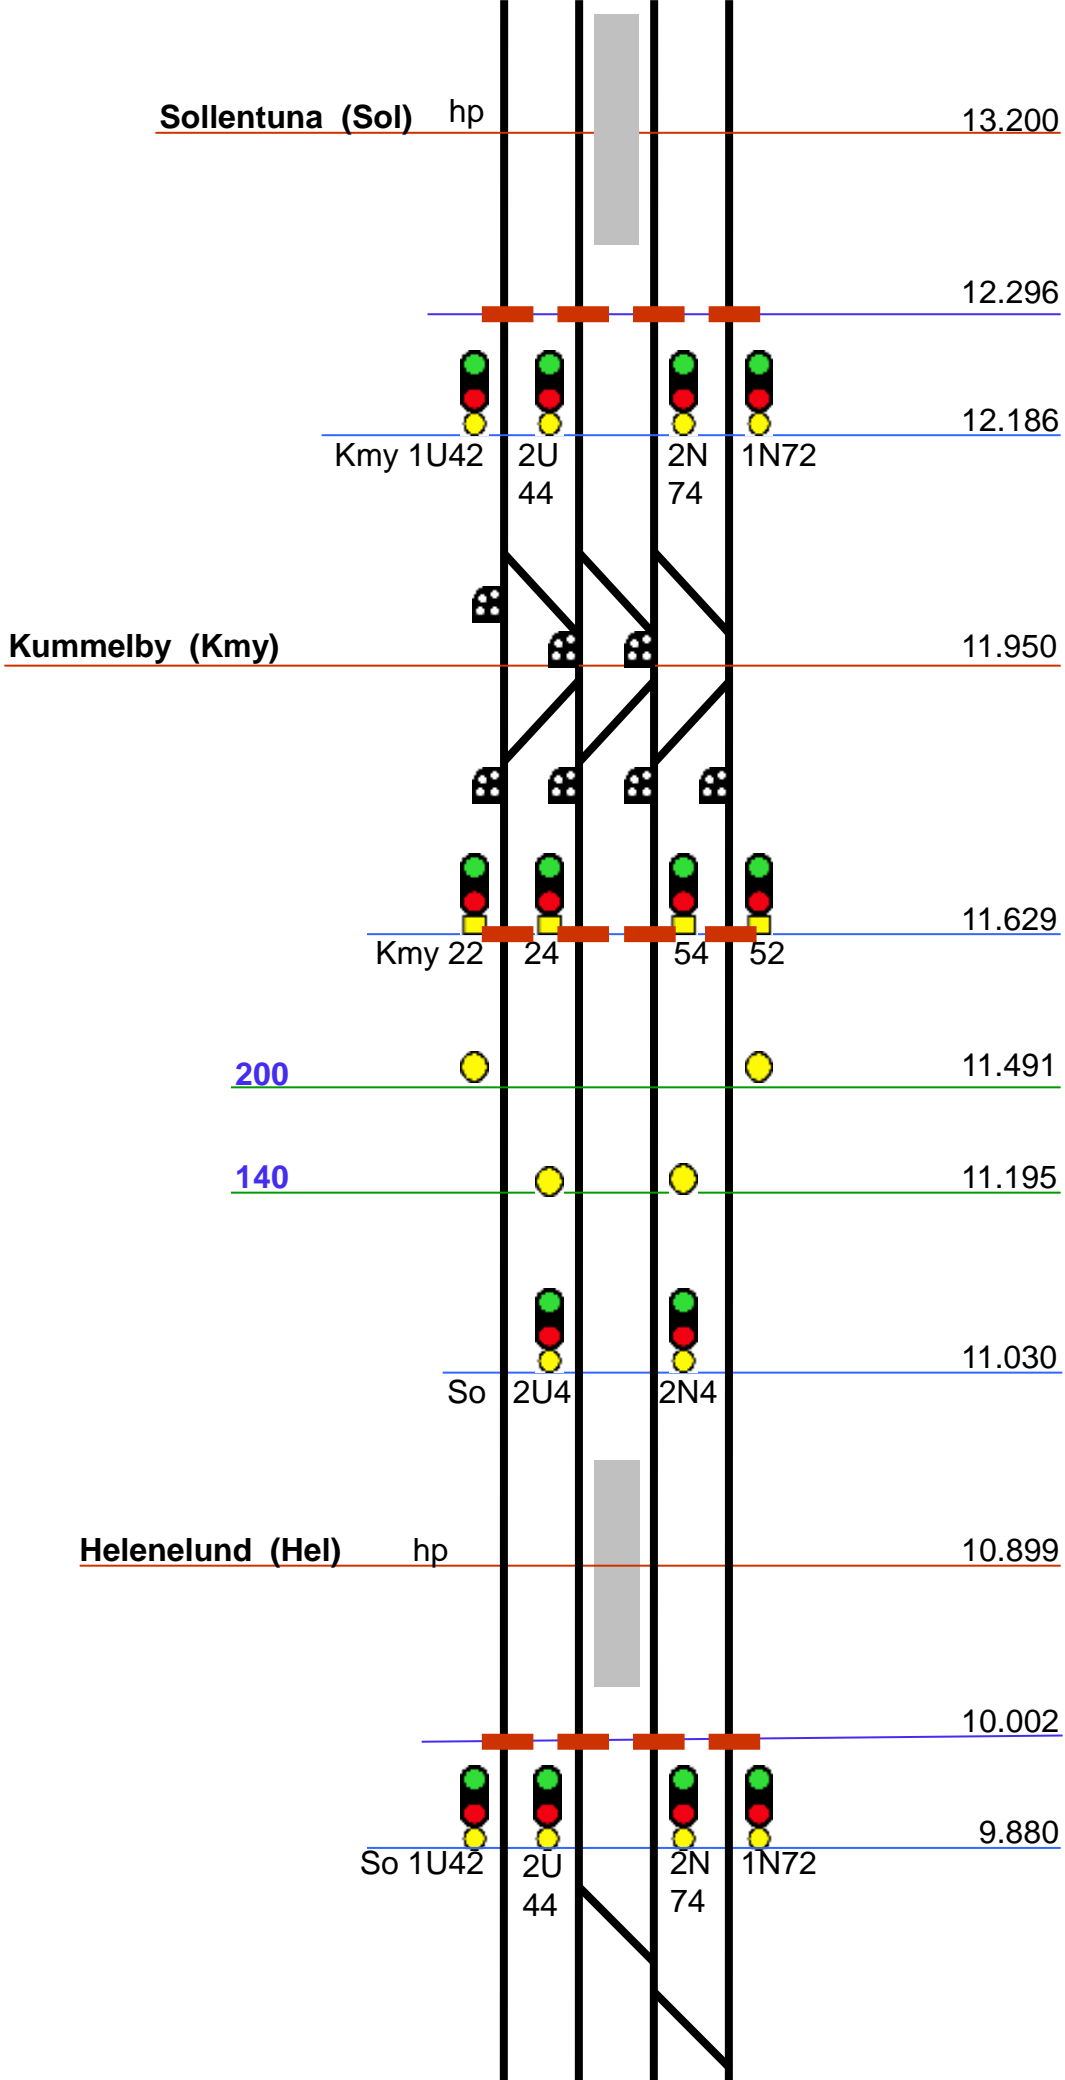

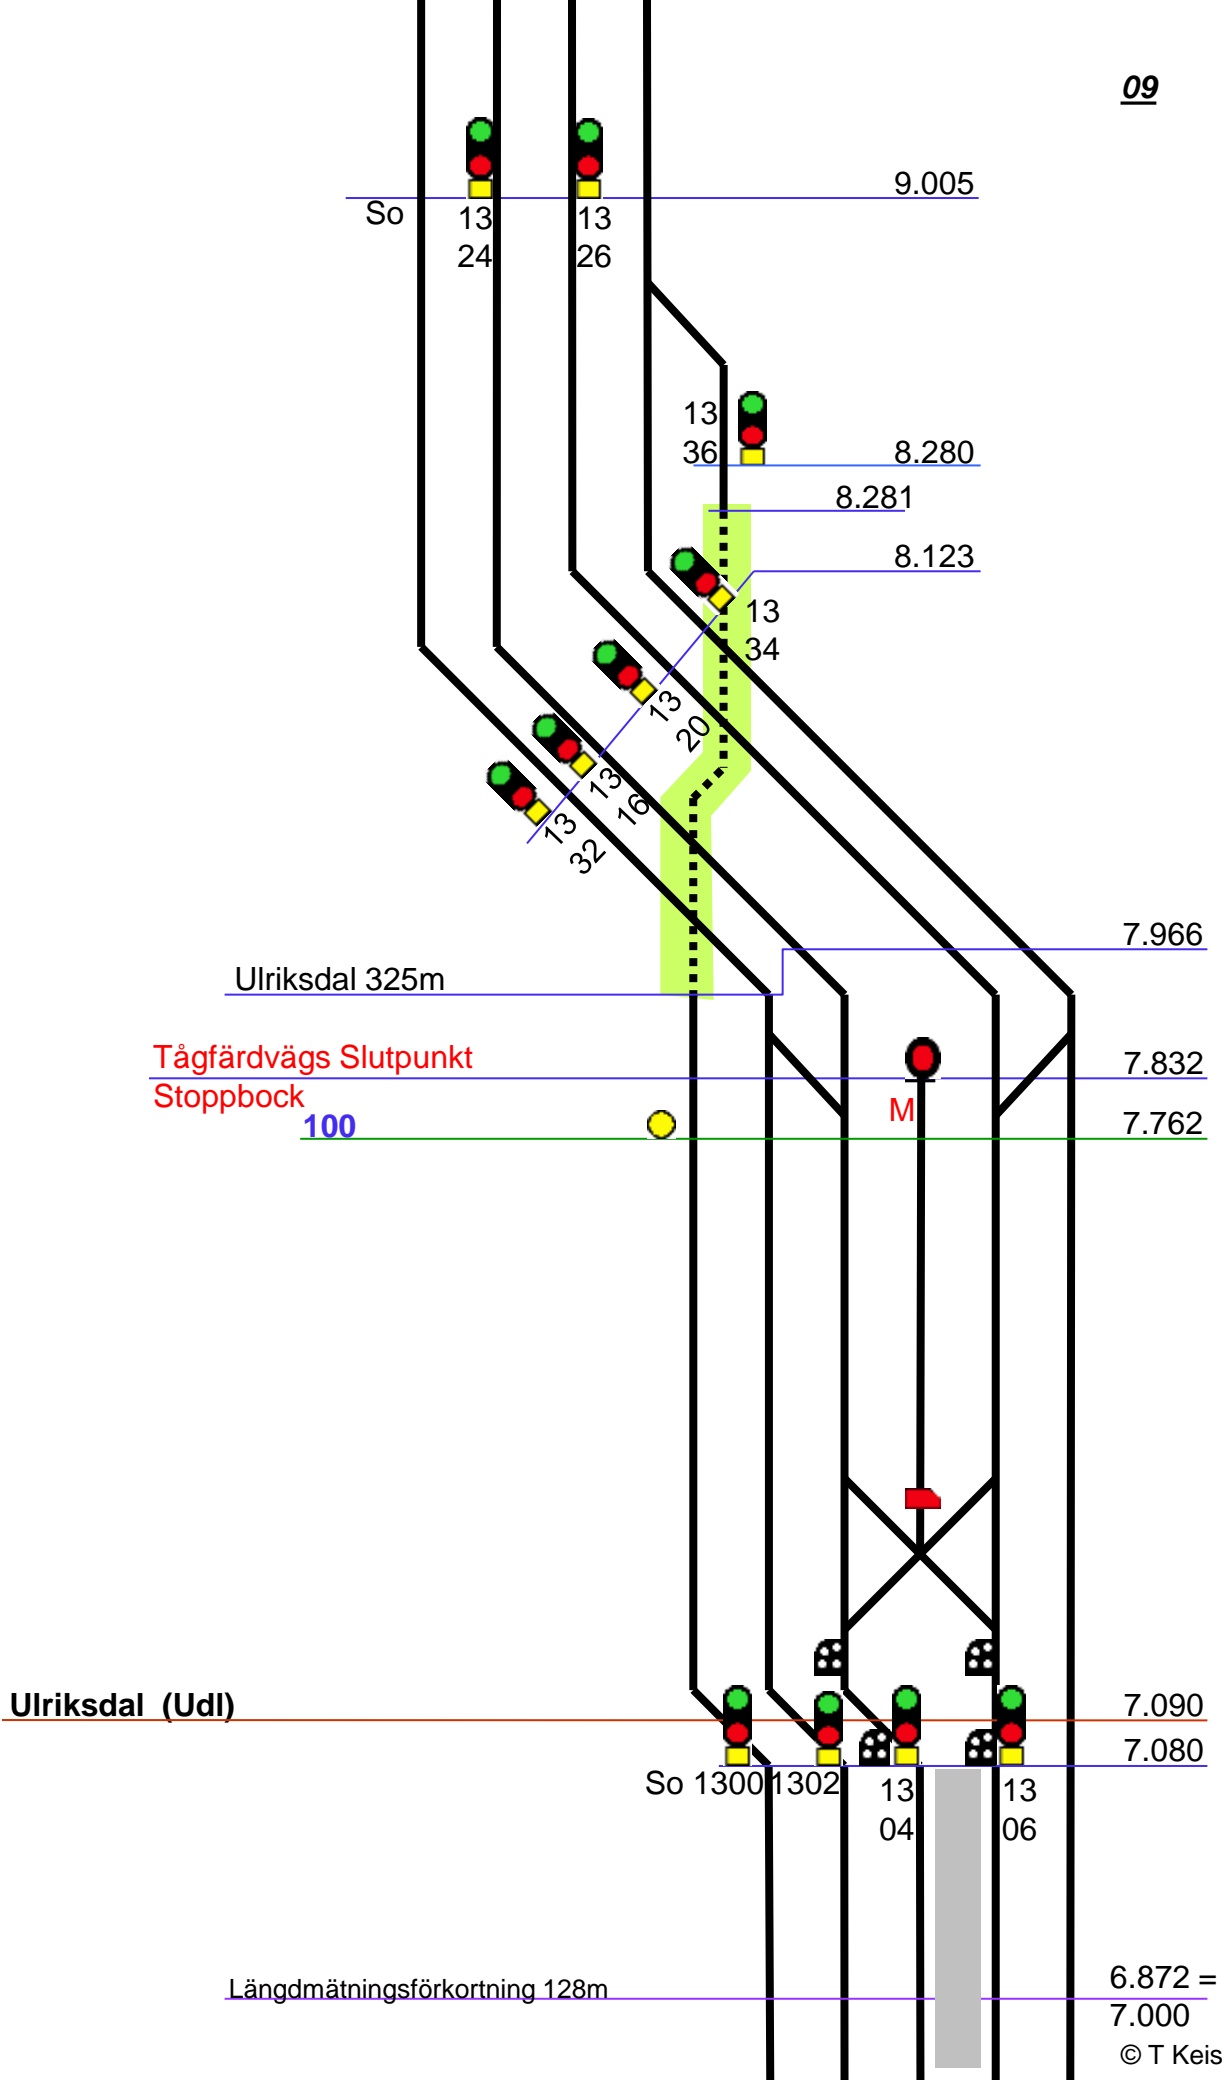


6.722

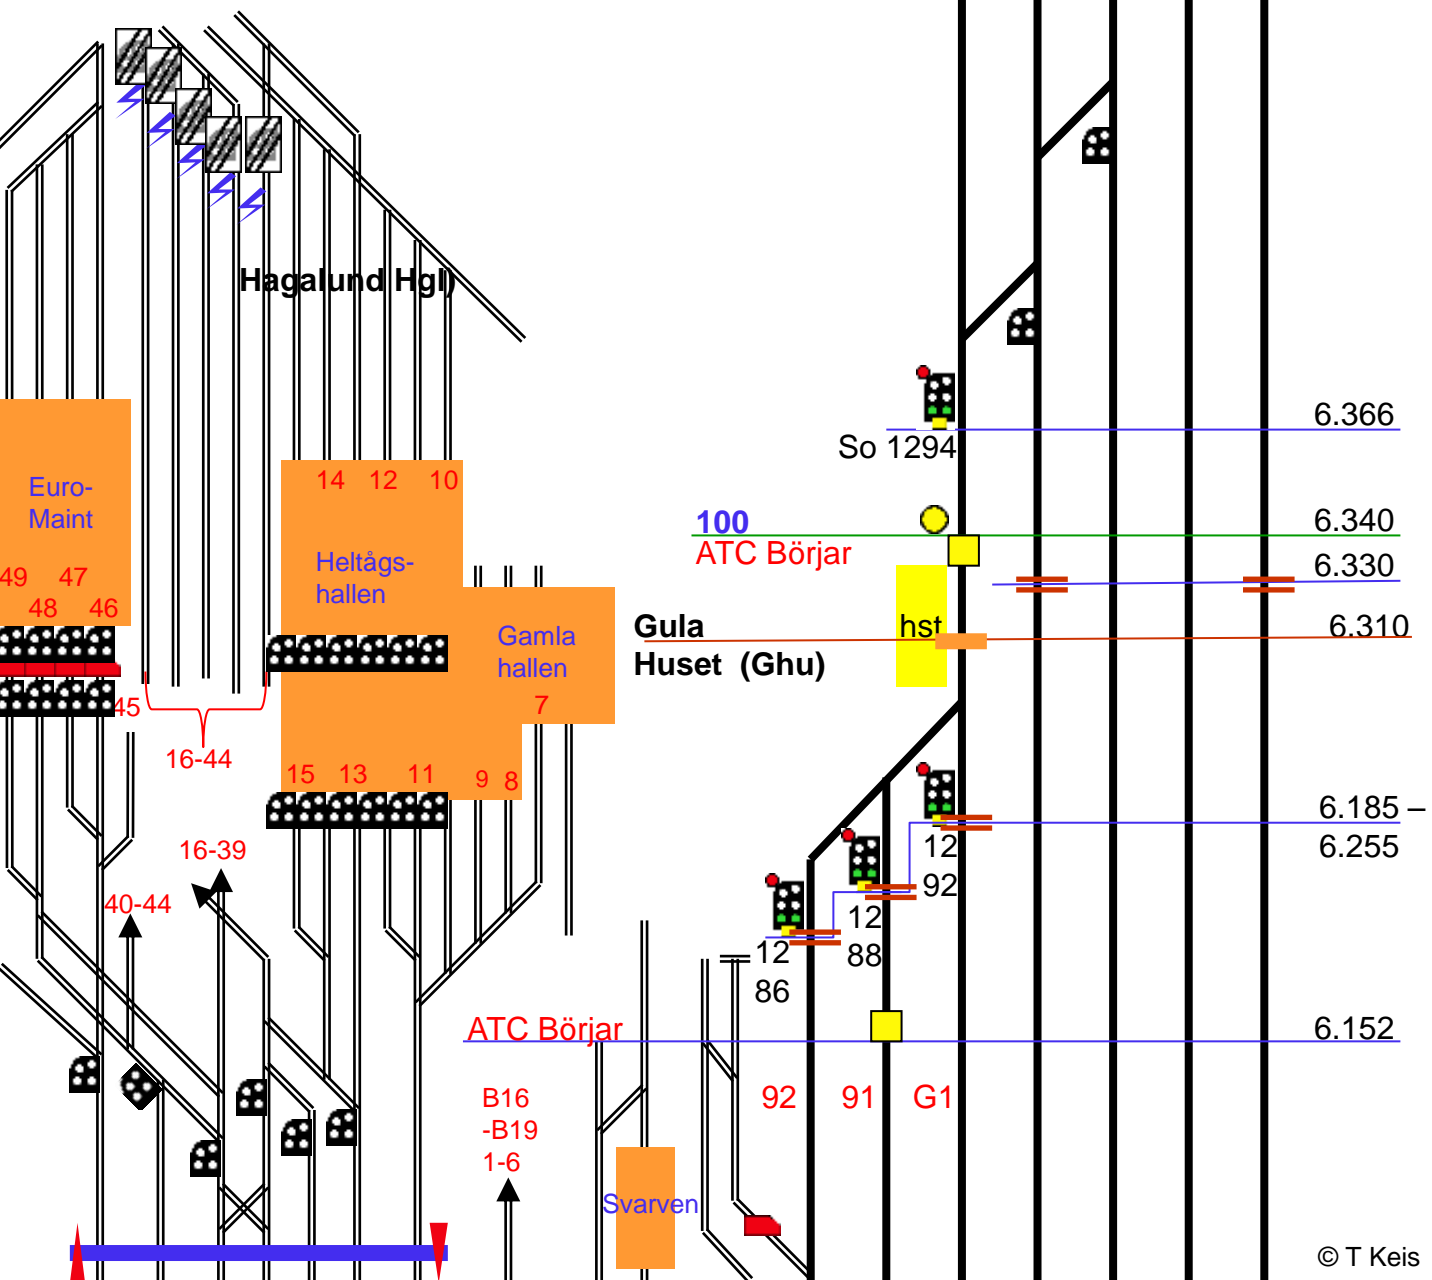

6.185 -
6.255

6.152

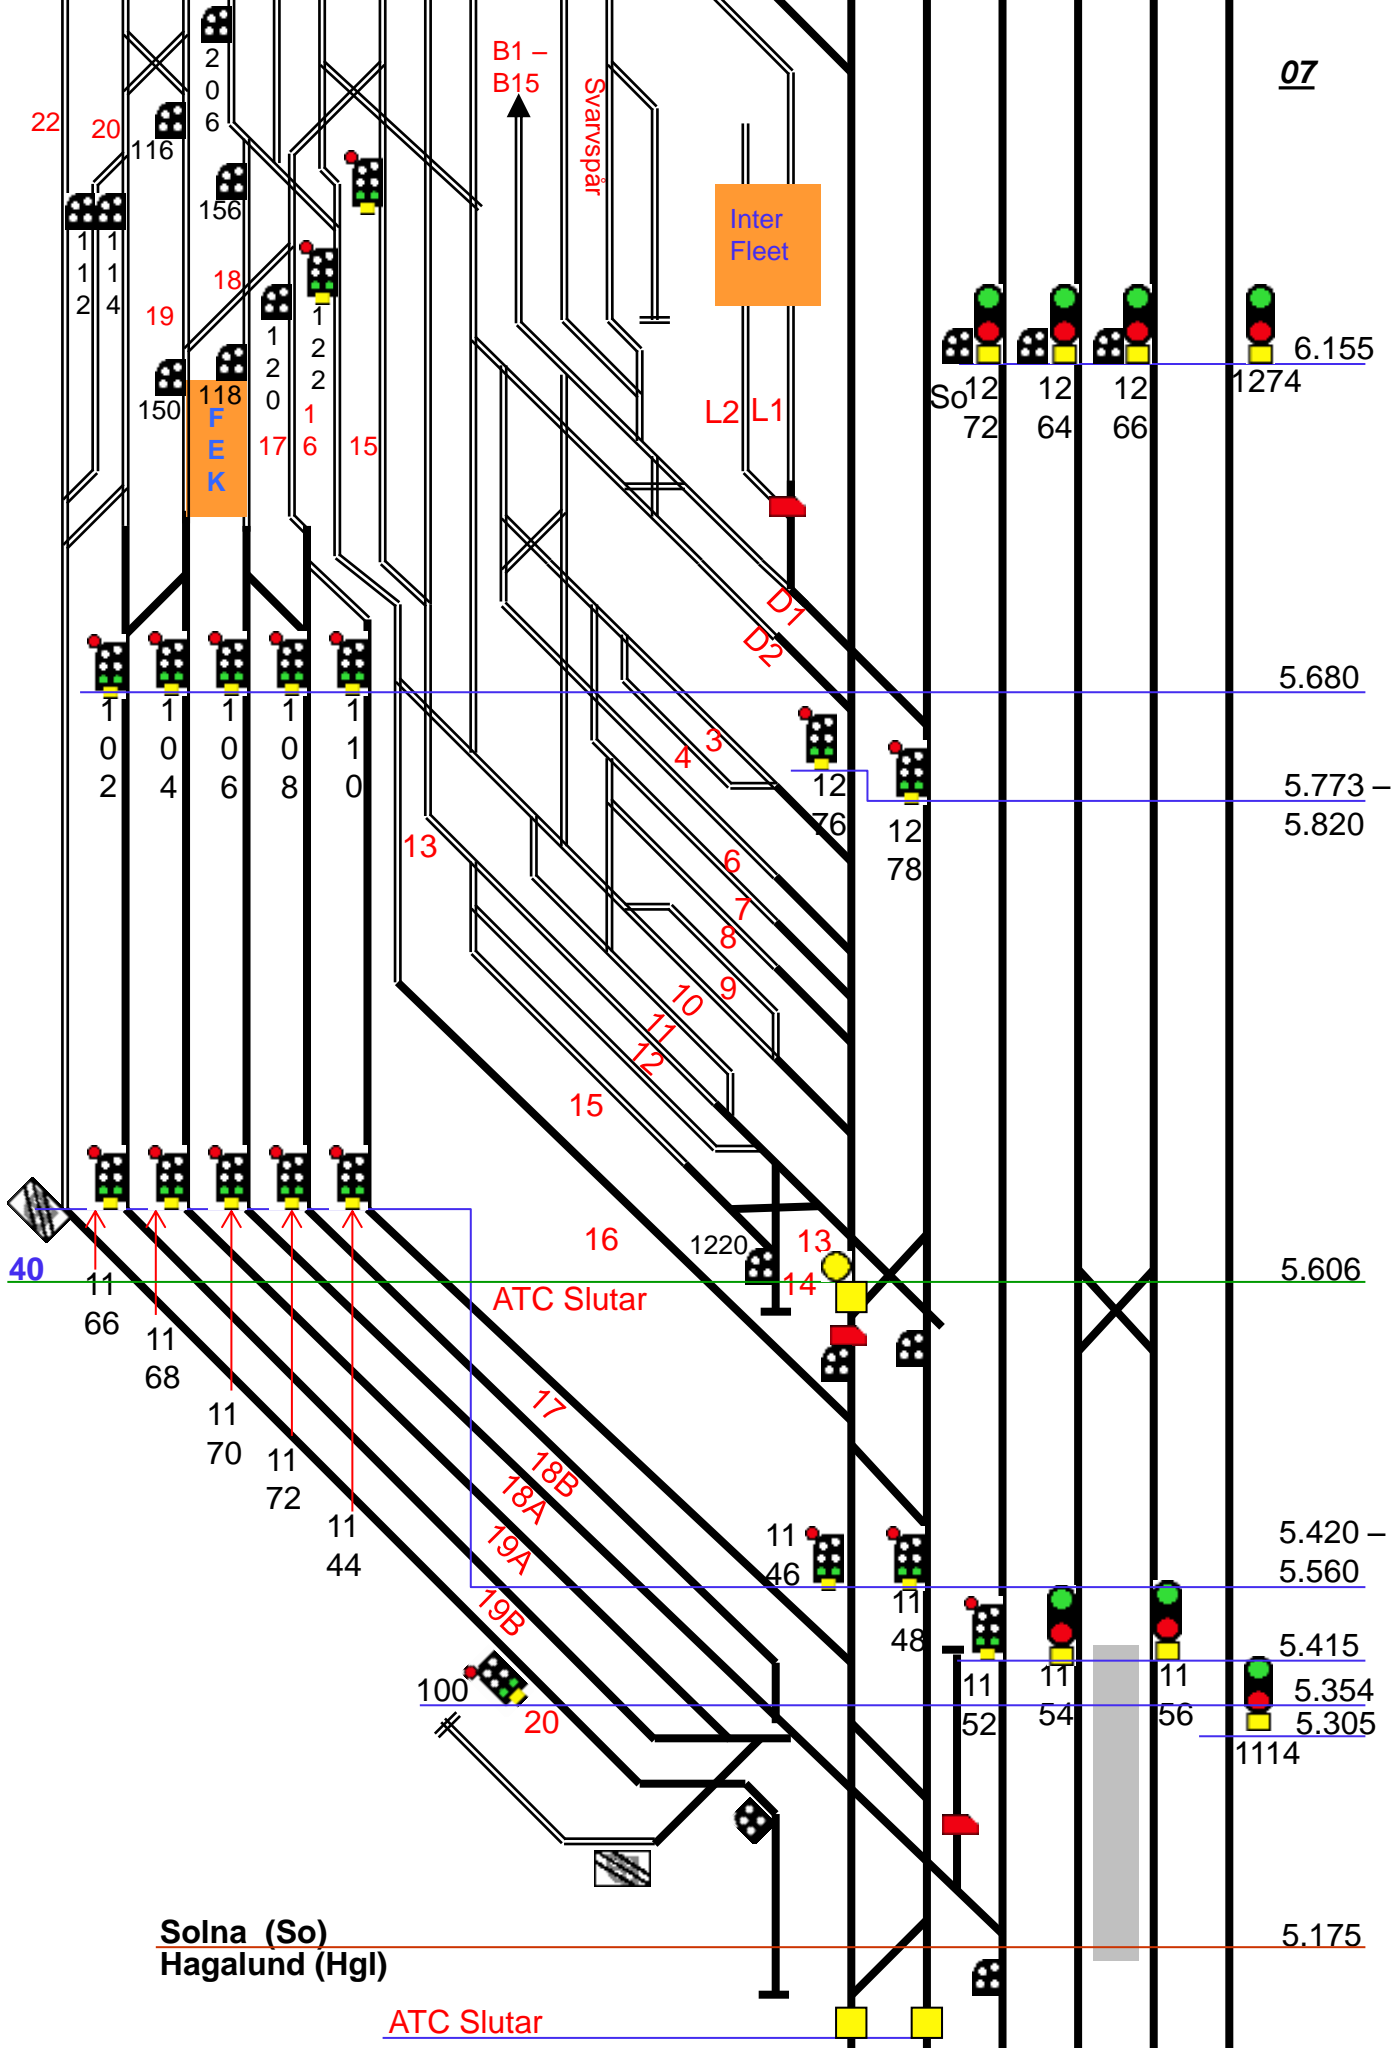

07

22 20 116 156 18 19 118 150 17 6 15

B1 - B15
Svanöspår

Inter Fleet

FEK

L2 L1

So 12 12 12 1274
72 64 66

5.680

5.773 -
5.820

13

15

16

ATC Slutar

5.606

40 66 11 68 11 70 11 72 11 44

17 18B 18A 19A 19B

5.420 -
5.560

100 20

11 46 11 48 11 52 11 54 11 56 1114
5.415 5.354 5.305

Solna (So)
Hagalund (Hgl)

5.175

ATC Slutar

Solna 29m

5.115
5.047

160 / 200

1104

11

5.020
5.014

4.970

06

4.960

4.905

70

11

08

4.791

ATC Börjar

1084

1086

10

4.663

4.635

Solna Ansl 227m

4.634

Solna Östra 421m

4.593

Solna Nya 535m

4.580

Solna V 440m

4.600

Ö

Nya

10

10

10

10

4.466 -

74

76

78

80

4.500

70

4.437

ATC Börjar

So 1062

10

10

10

4.332 -

4.376

70

72

4.333

64

10

4.320 -

4.375

68

130 / 140
10

4.210

160 / 200


45

44

42

4.150

Huvudsta

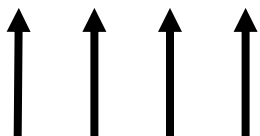


10
36

10
38

10
40

282

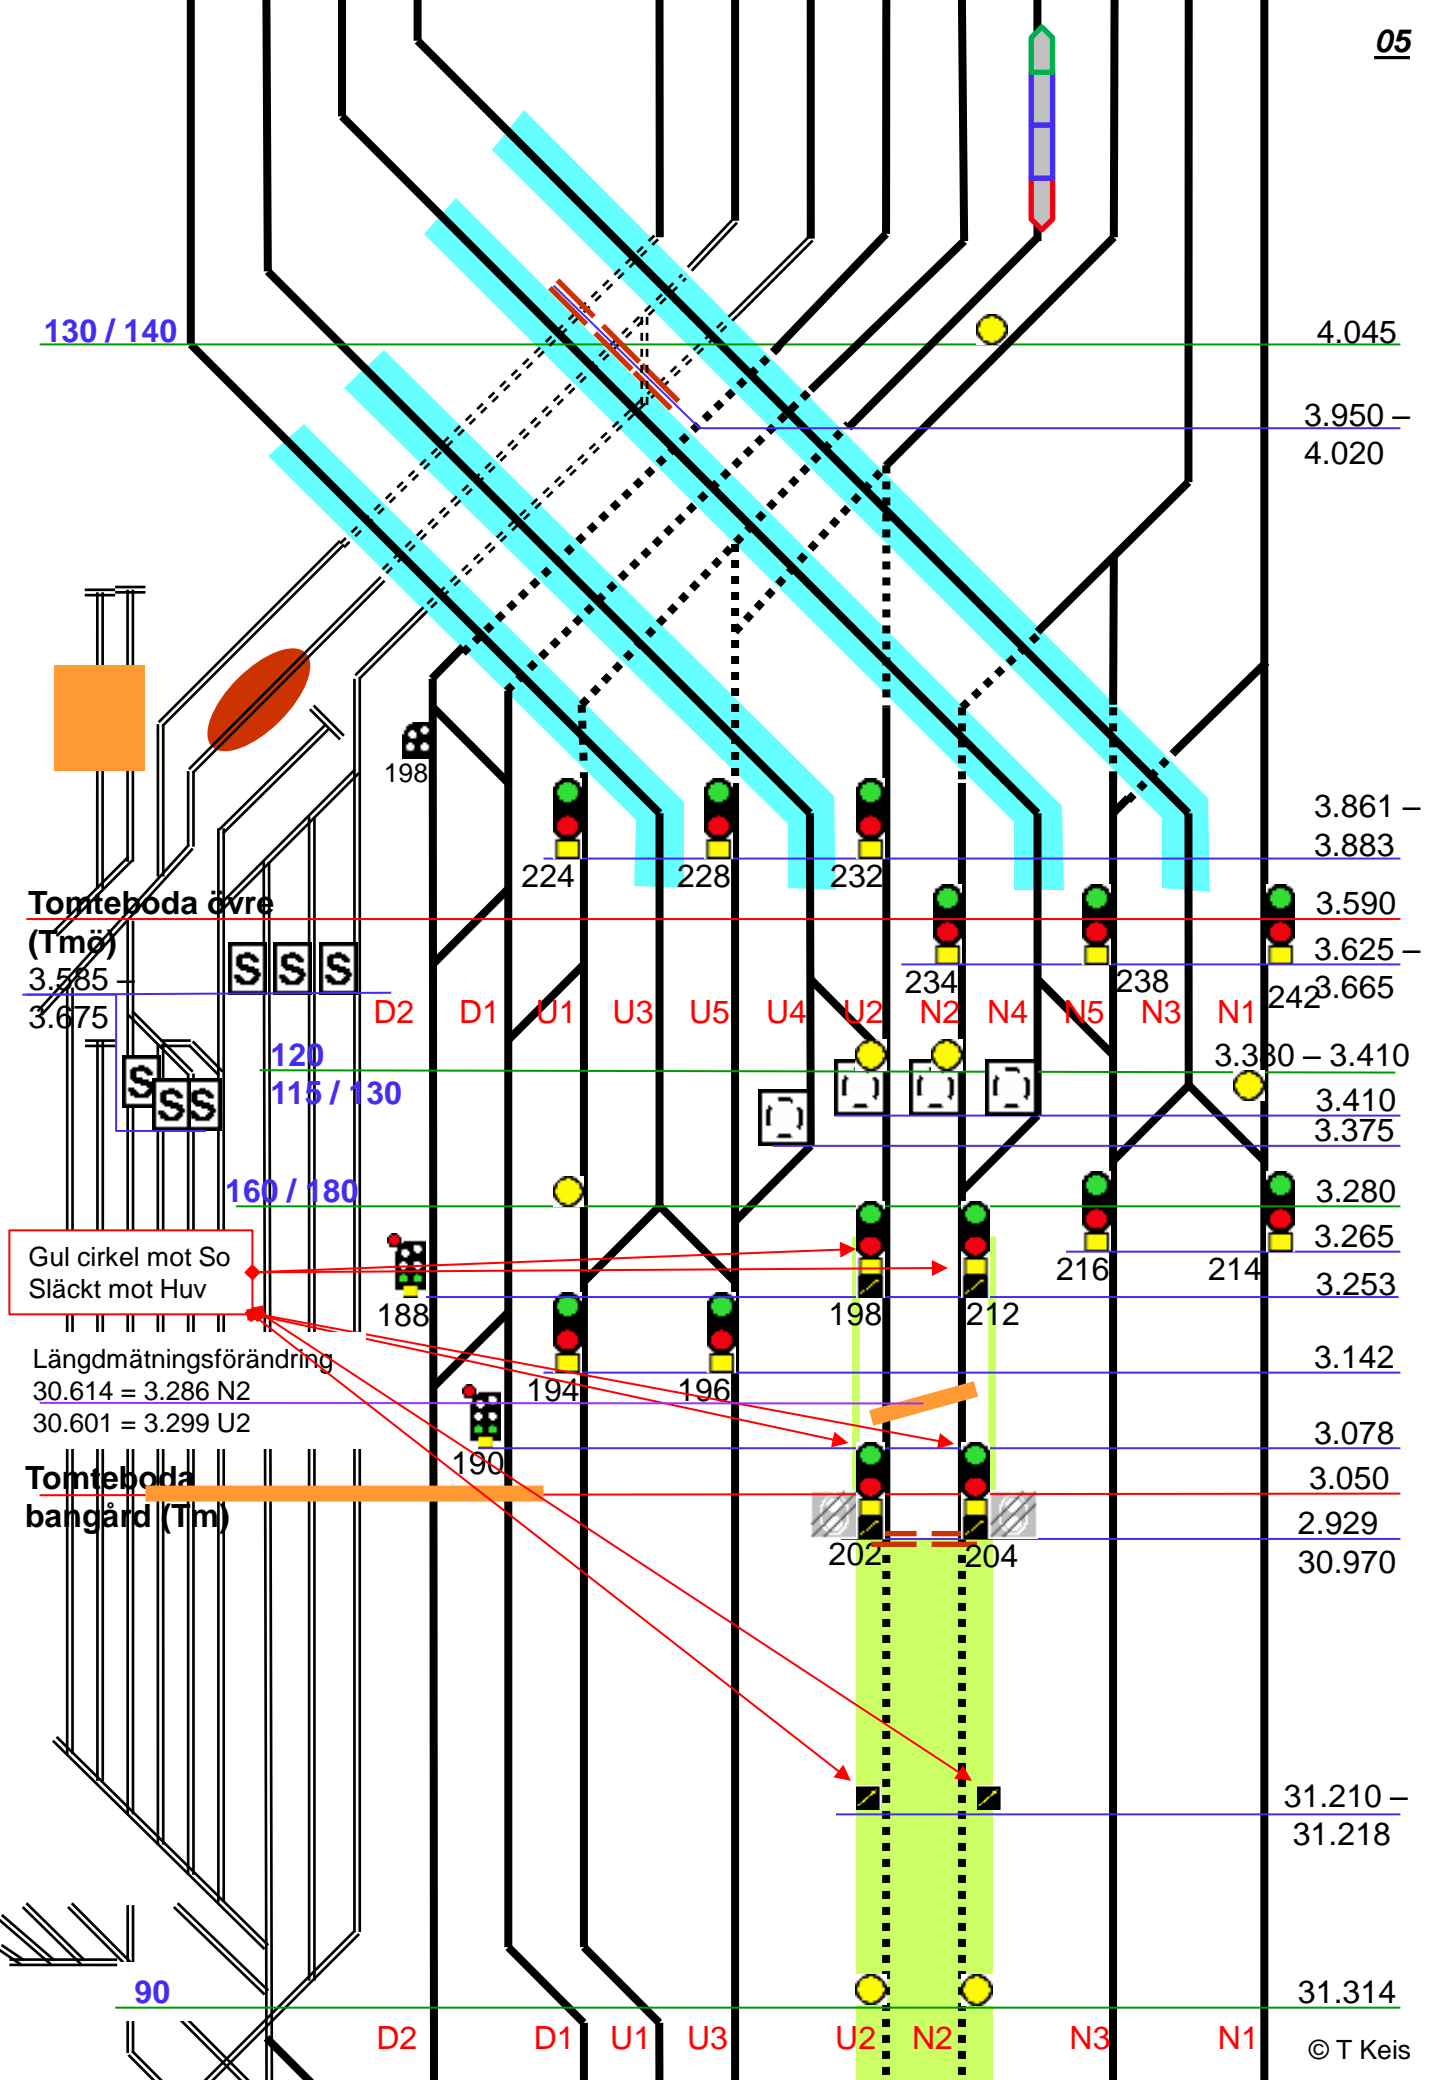

130 / 140

4.045

3.950 -
4.020

Tomtebodan övre

(Tm)

3.585 -
3.675

120
115 / 130

160 / 180

Gul cirkel mot So
Släckt mot Huv

Längdmättningsförändring
30.614 = 3.286 N2
30.601 = 3.299 U2

Tomtebodan
bangård (Tm)

3.861 -
3.883

3.590
3.625 -
3.665

3.380 - 3.410

3.410
3.375

3.280

3.265
3.253

3.142


3.078


3.050

2.929
30.970

31.210 -
31.218

31.314

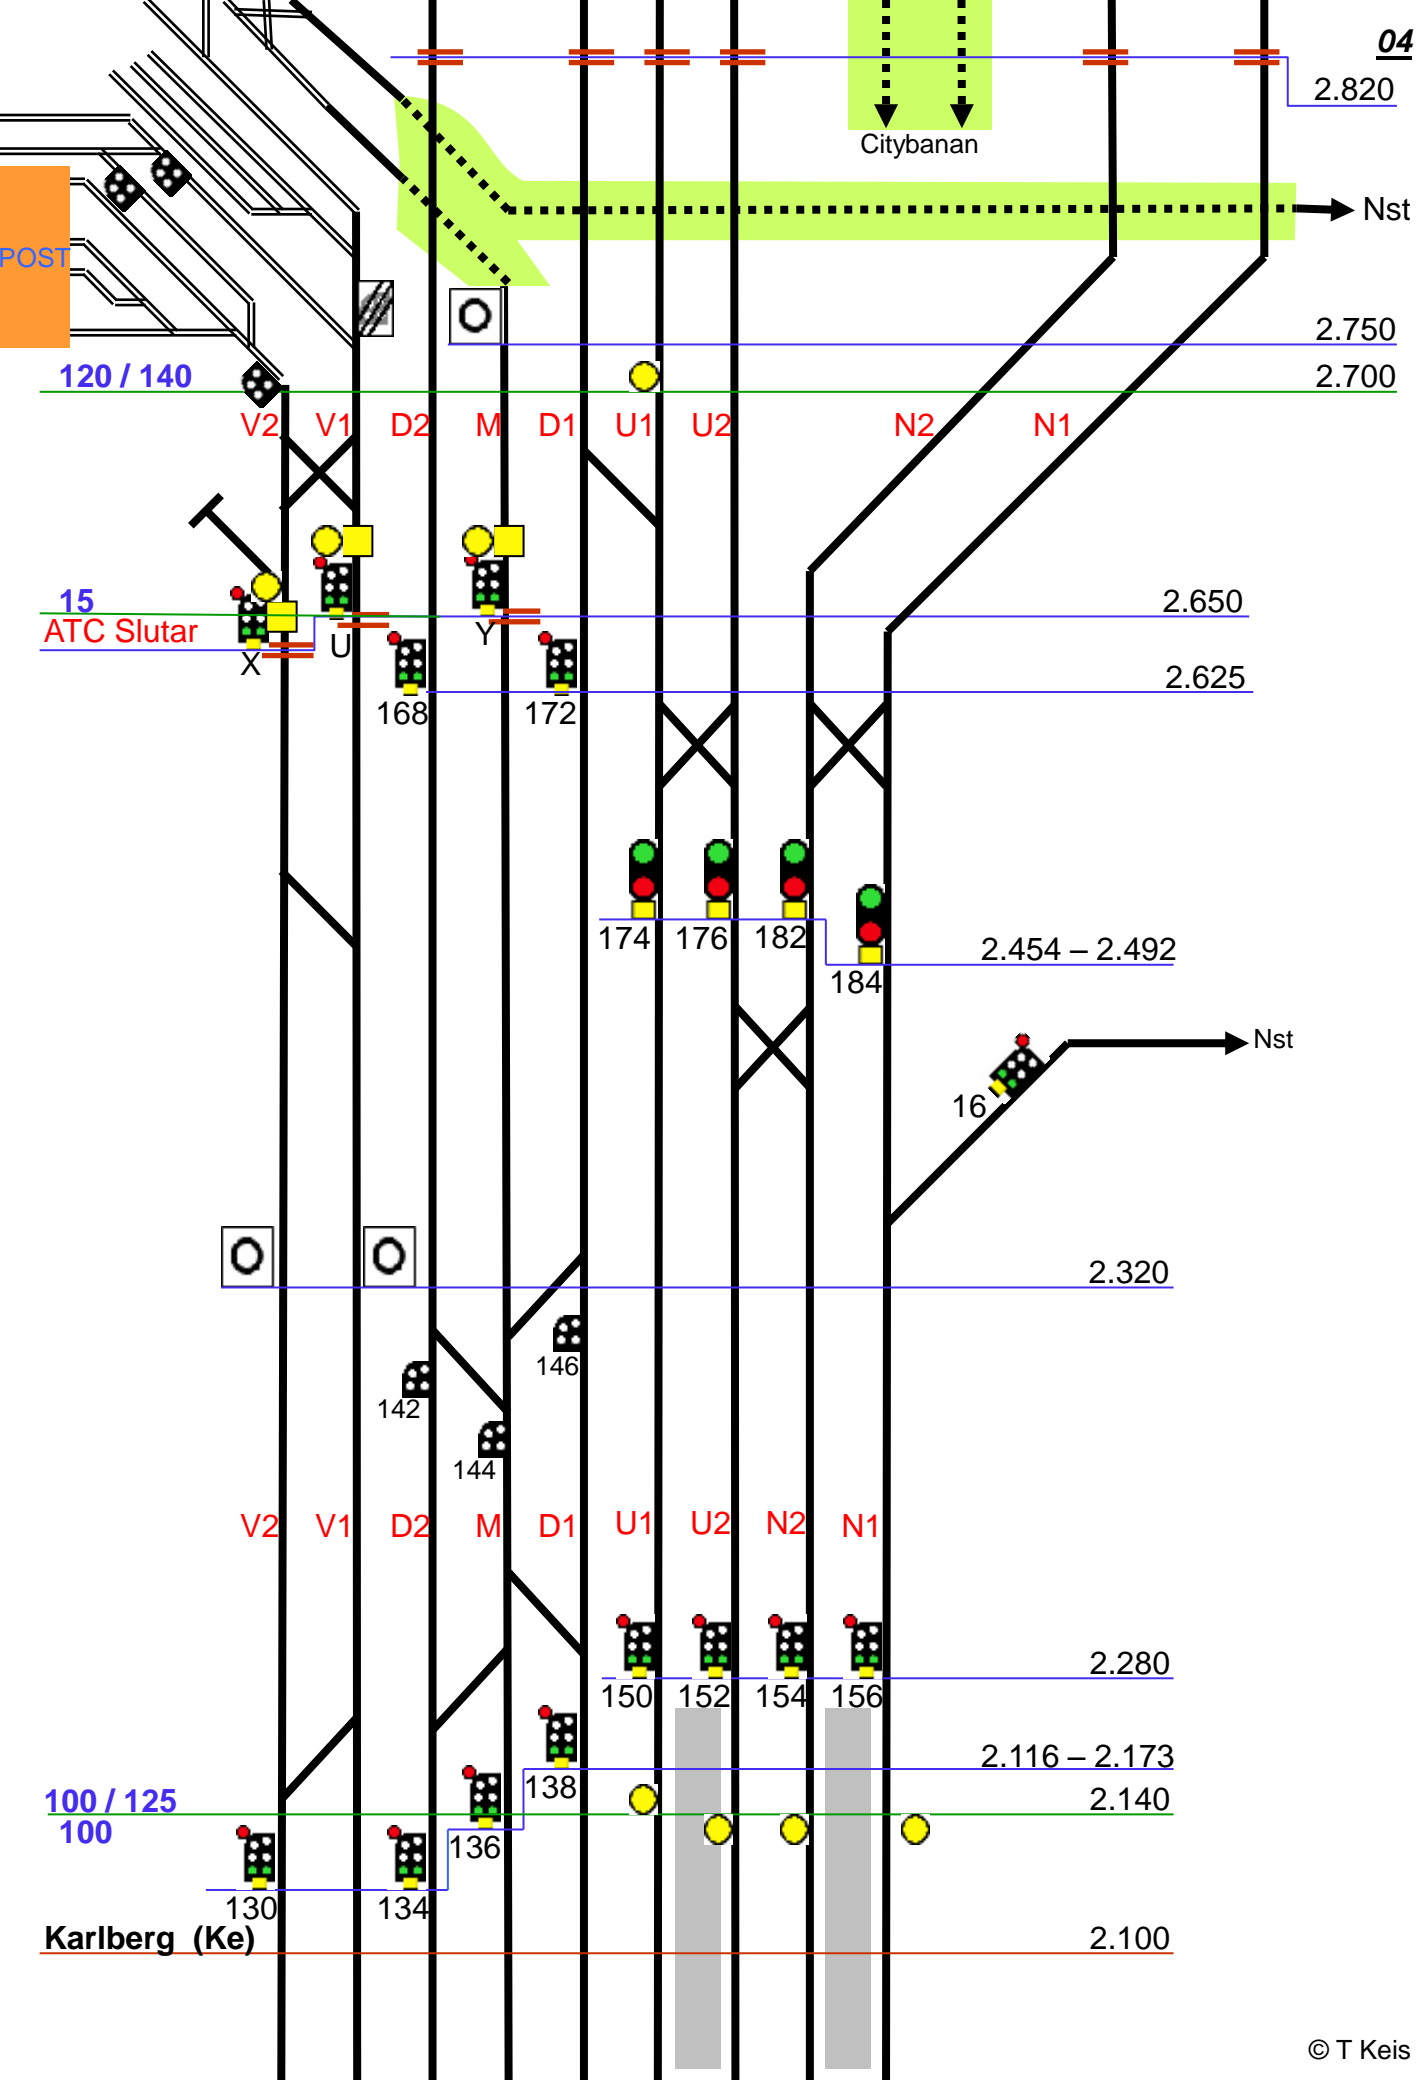


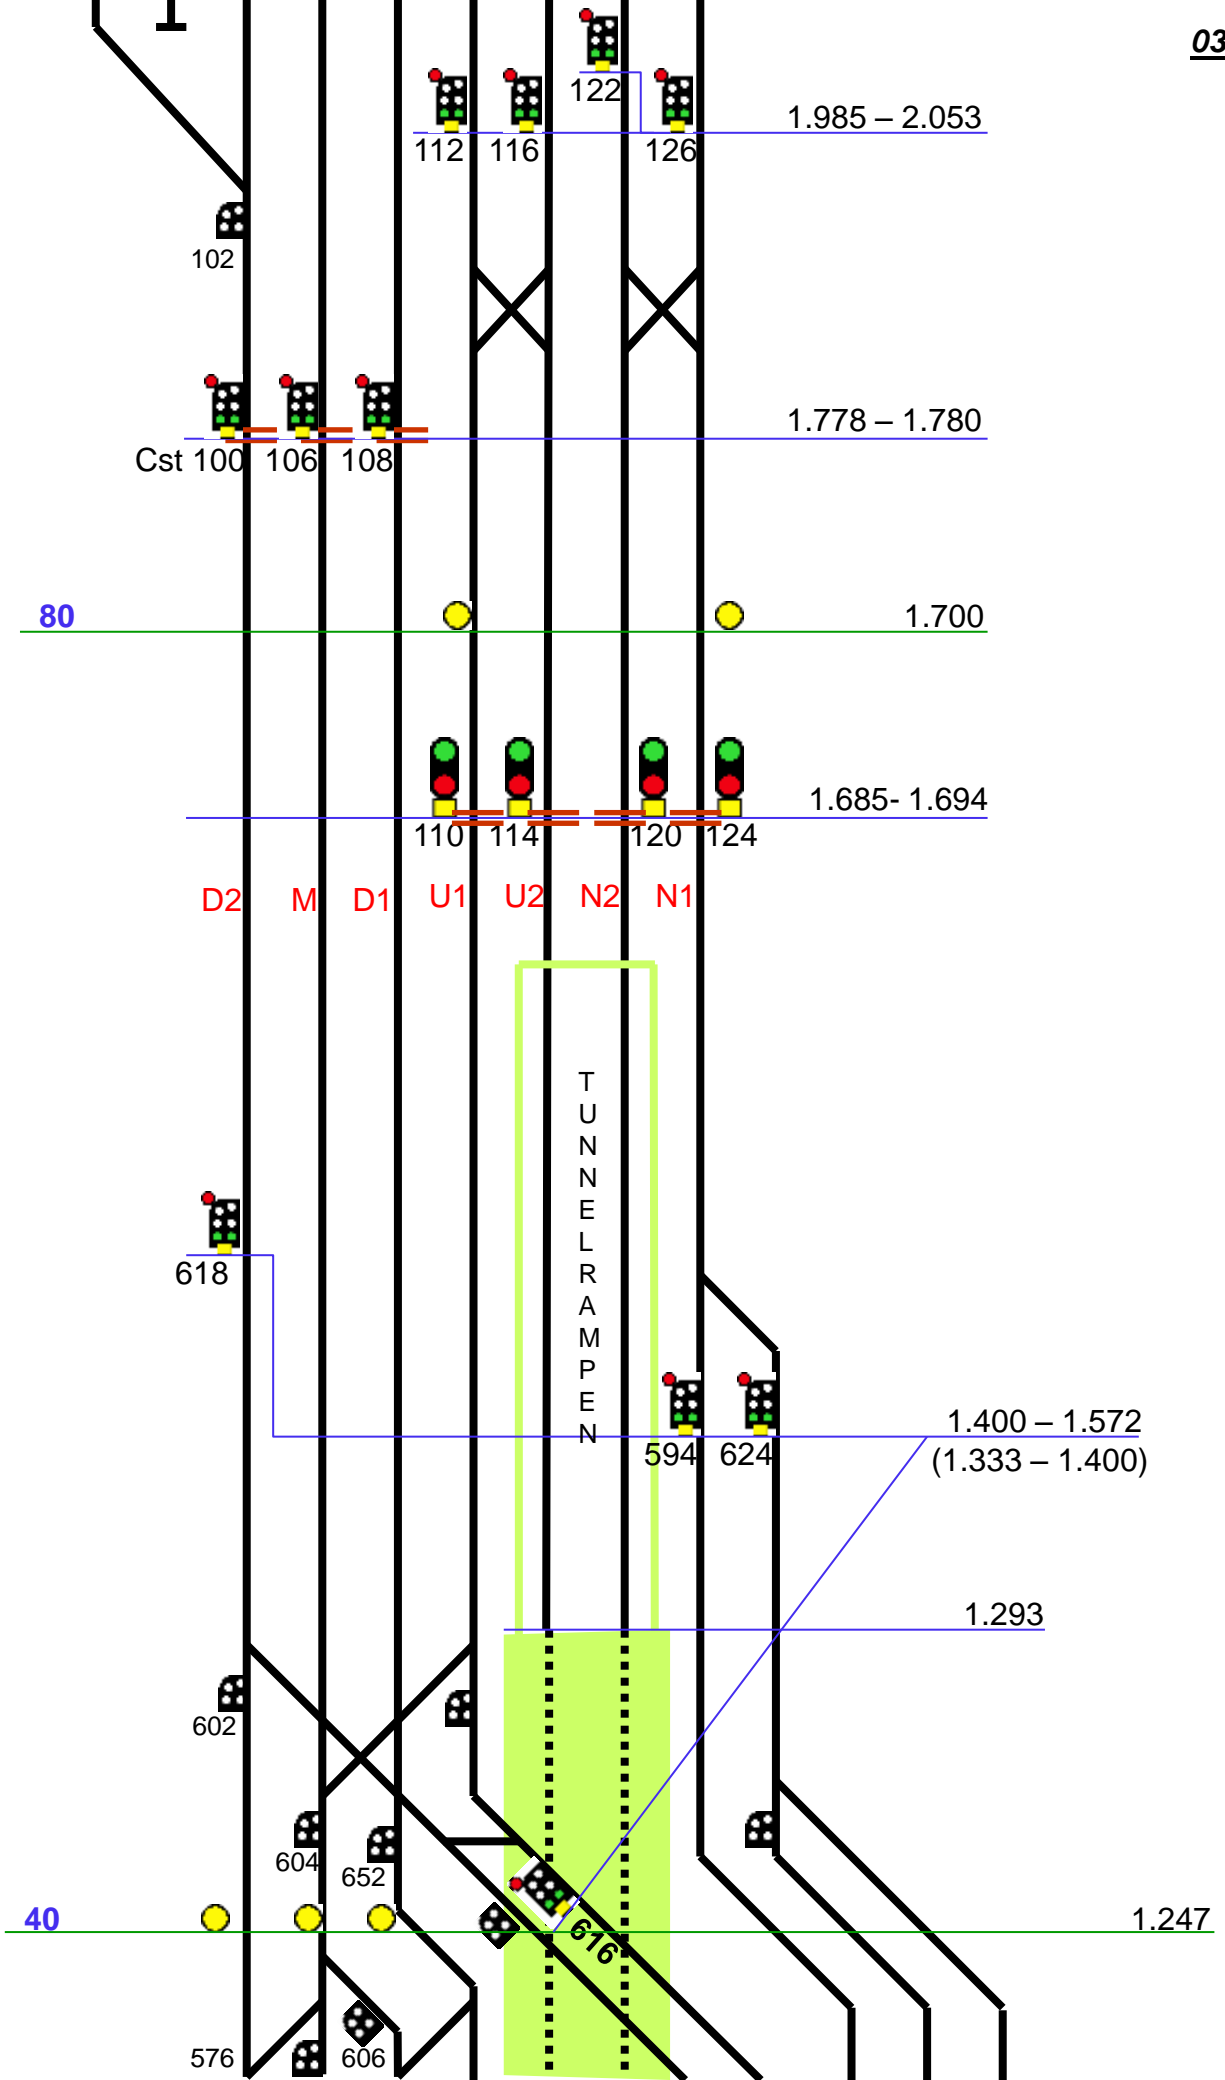

Norra Bantorget Nbt

Centraltunneln 218m

TUNNEL
RAMPEN

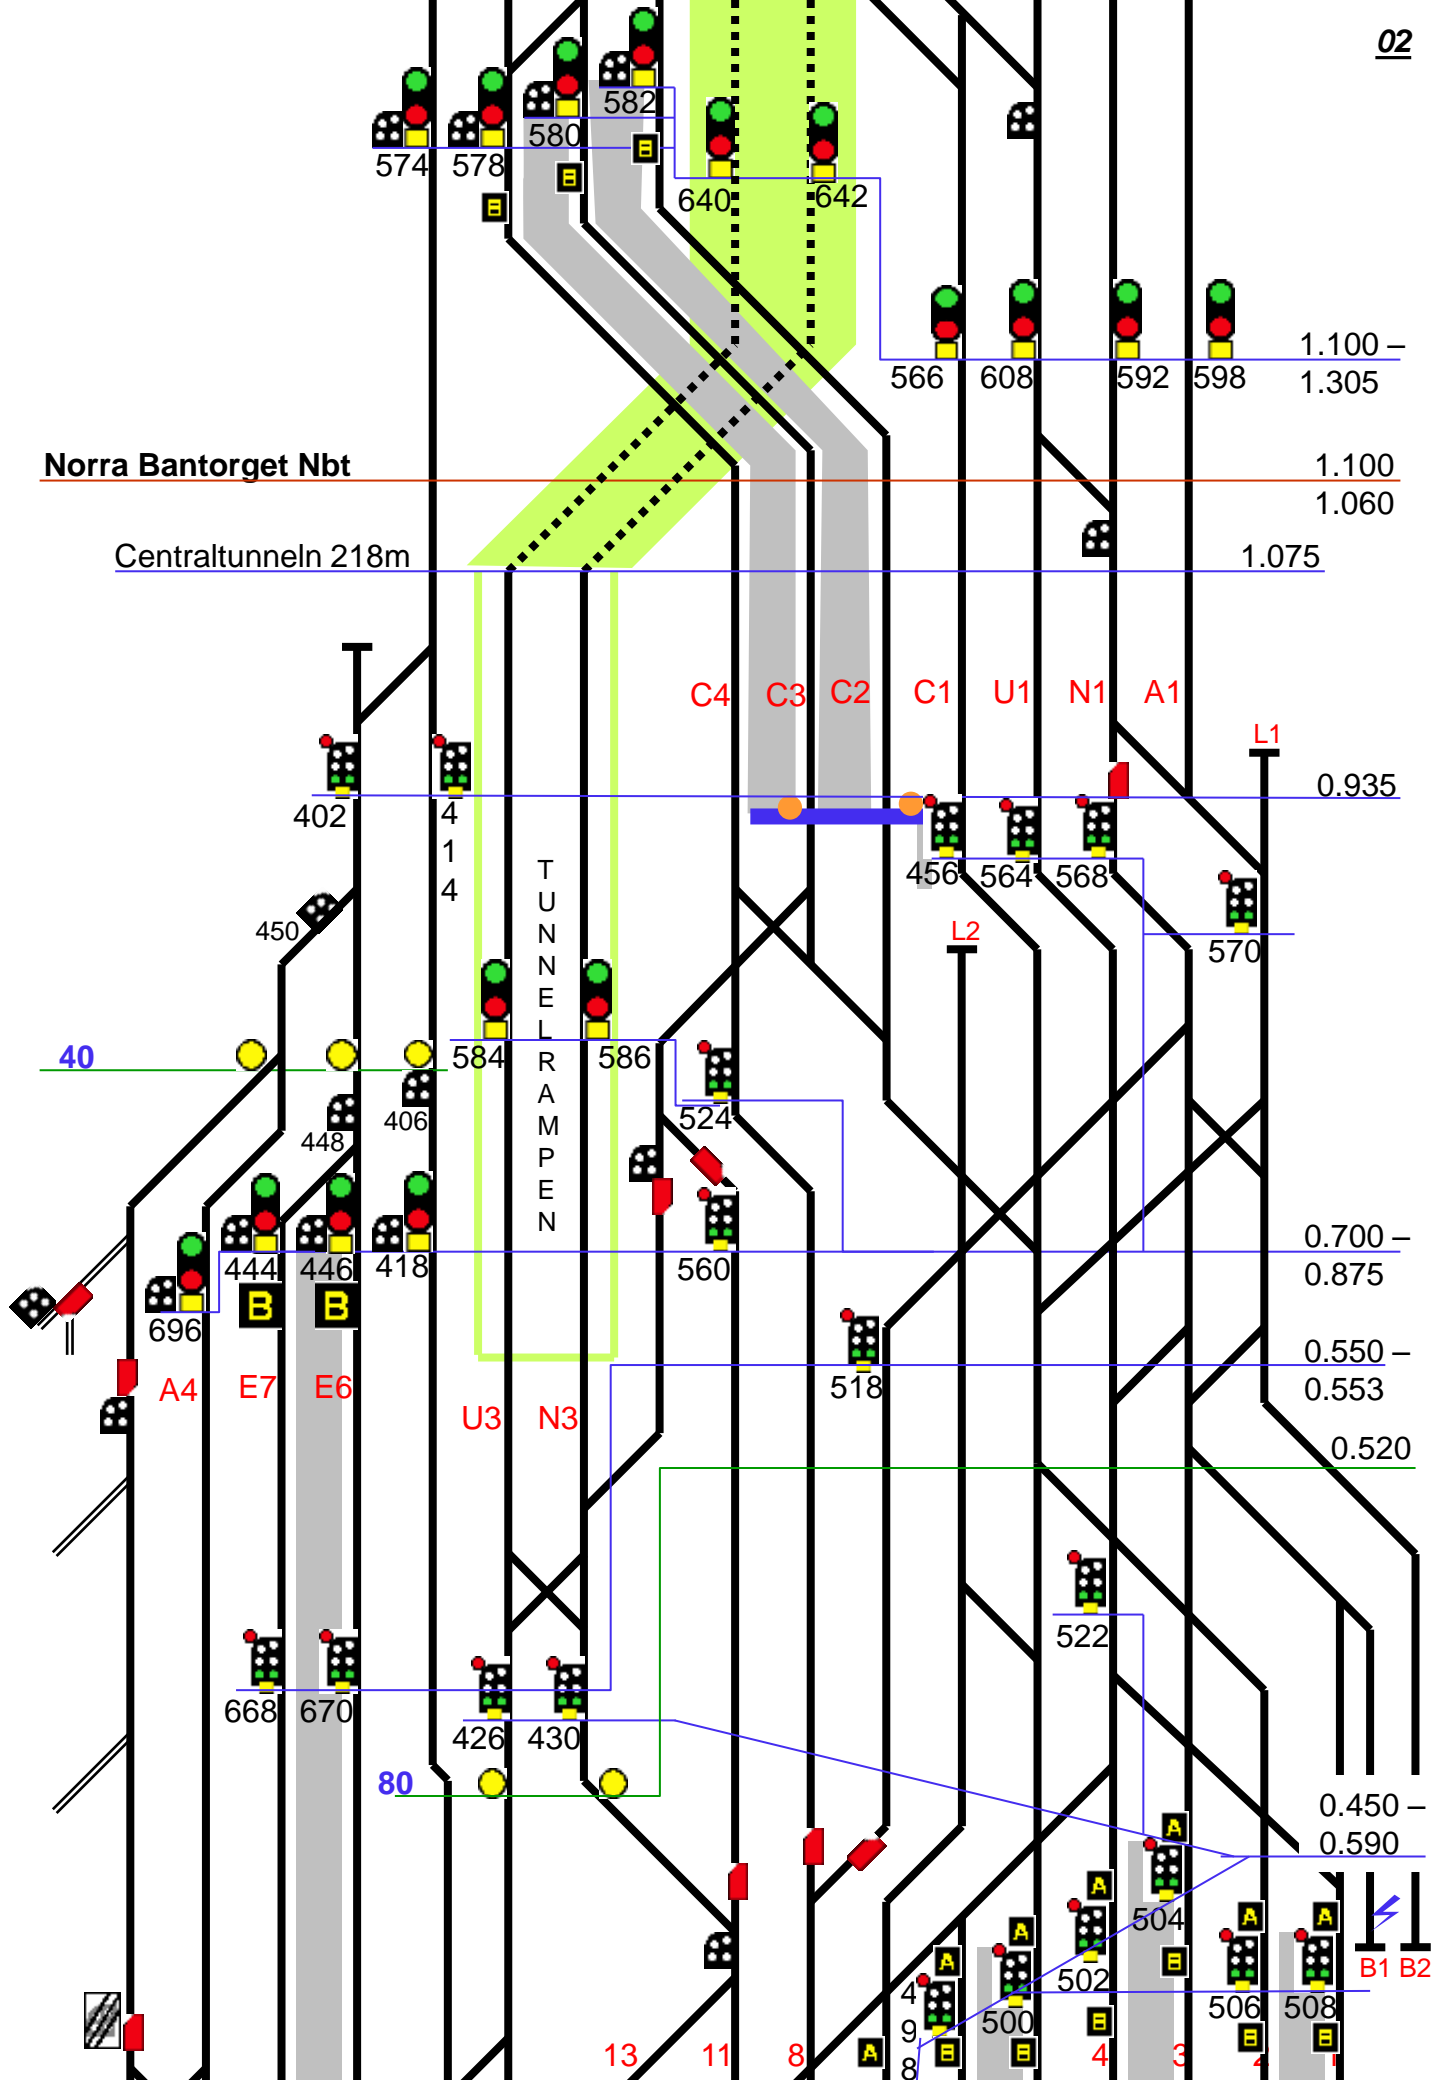

1.100 -
1.305

1.100
1.060

1.075

0.935

0.700 -
0.875

0.550 -
0.553

0.520

0.450 -
0.590

B1 B2

13 11 8

4 9 8


500

4

3

4

4

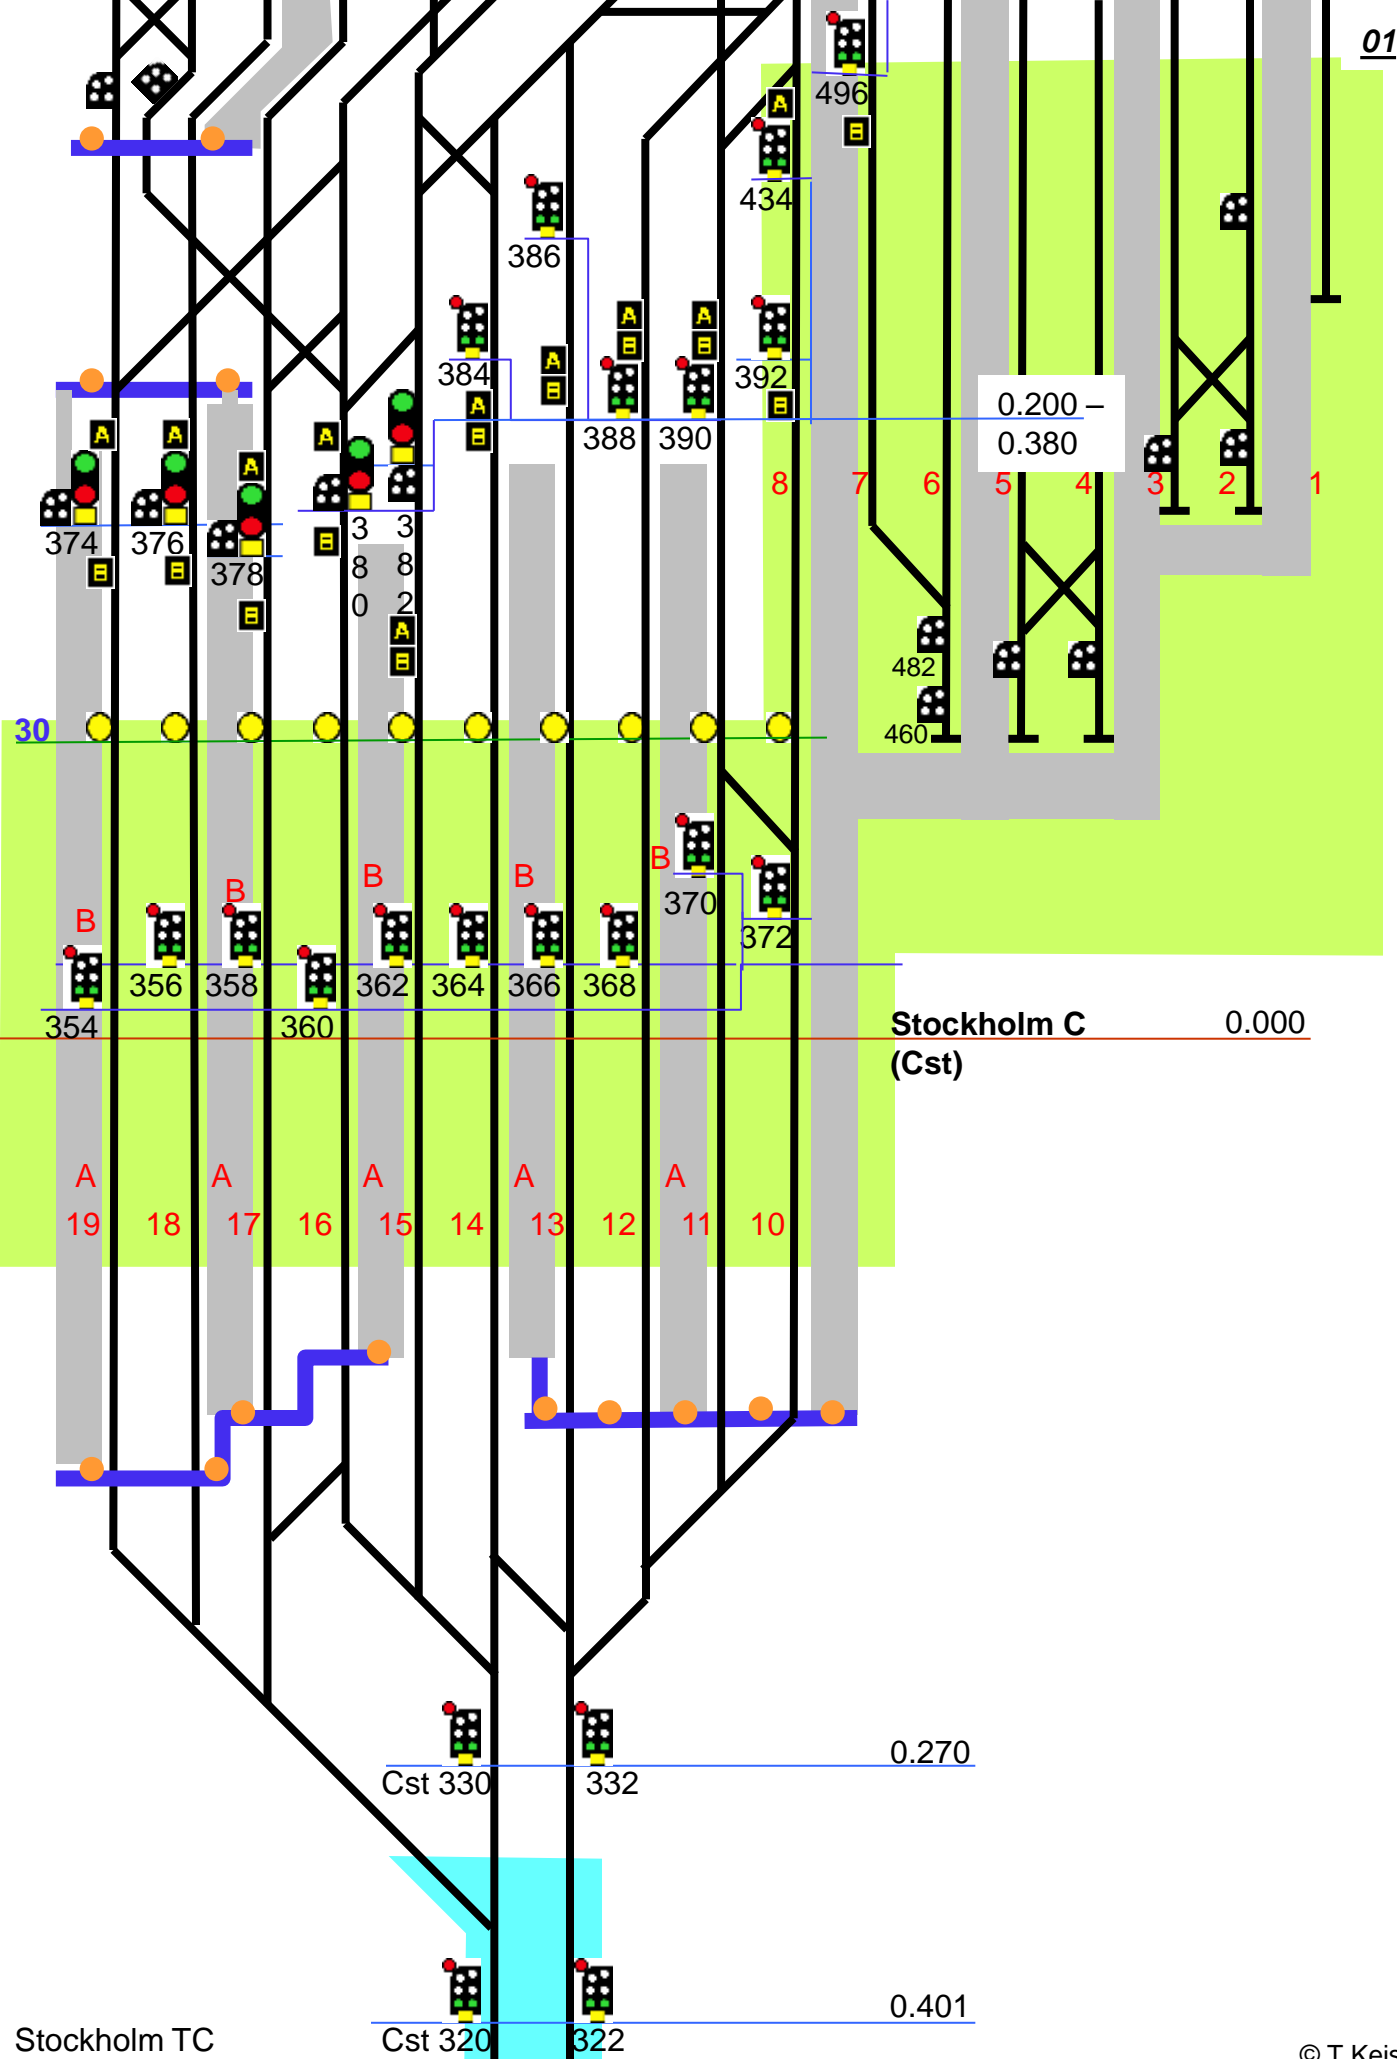

Stockholm C (Cst) 0.000

0.270

0.401

Stockholm TC

Cst 320 322

Cst 330 332