

Hagalund Hgl

Euro-Maint

14 12 10

Heltågs-hallen

Gama hallen

Gula Huset (Ghu)

hst

Svarven

100 ATC Börjar

ATC Börjar

B16 -B19 1-6

6.722

6.366

6.340


6.330

6.310

6.185 -

6.255

6.152

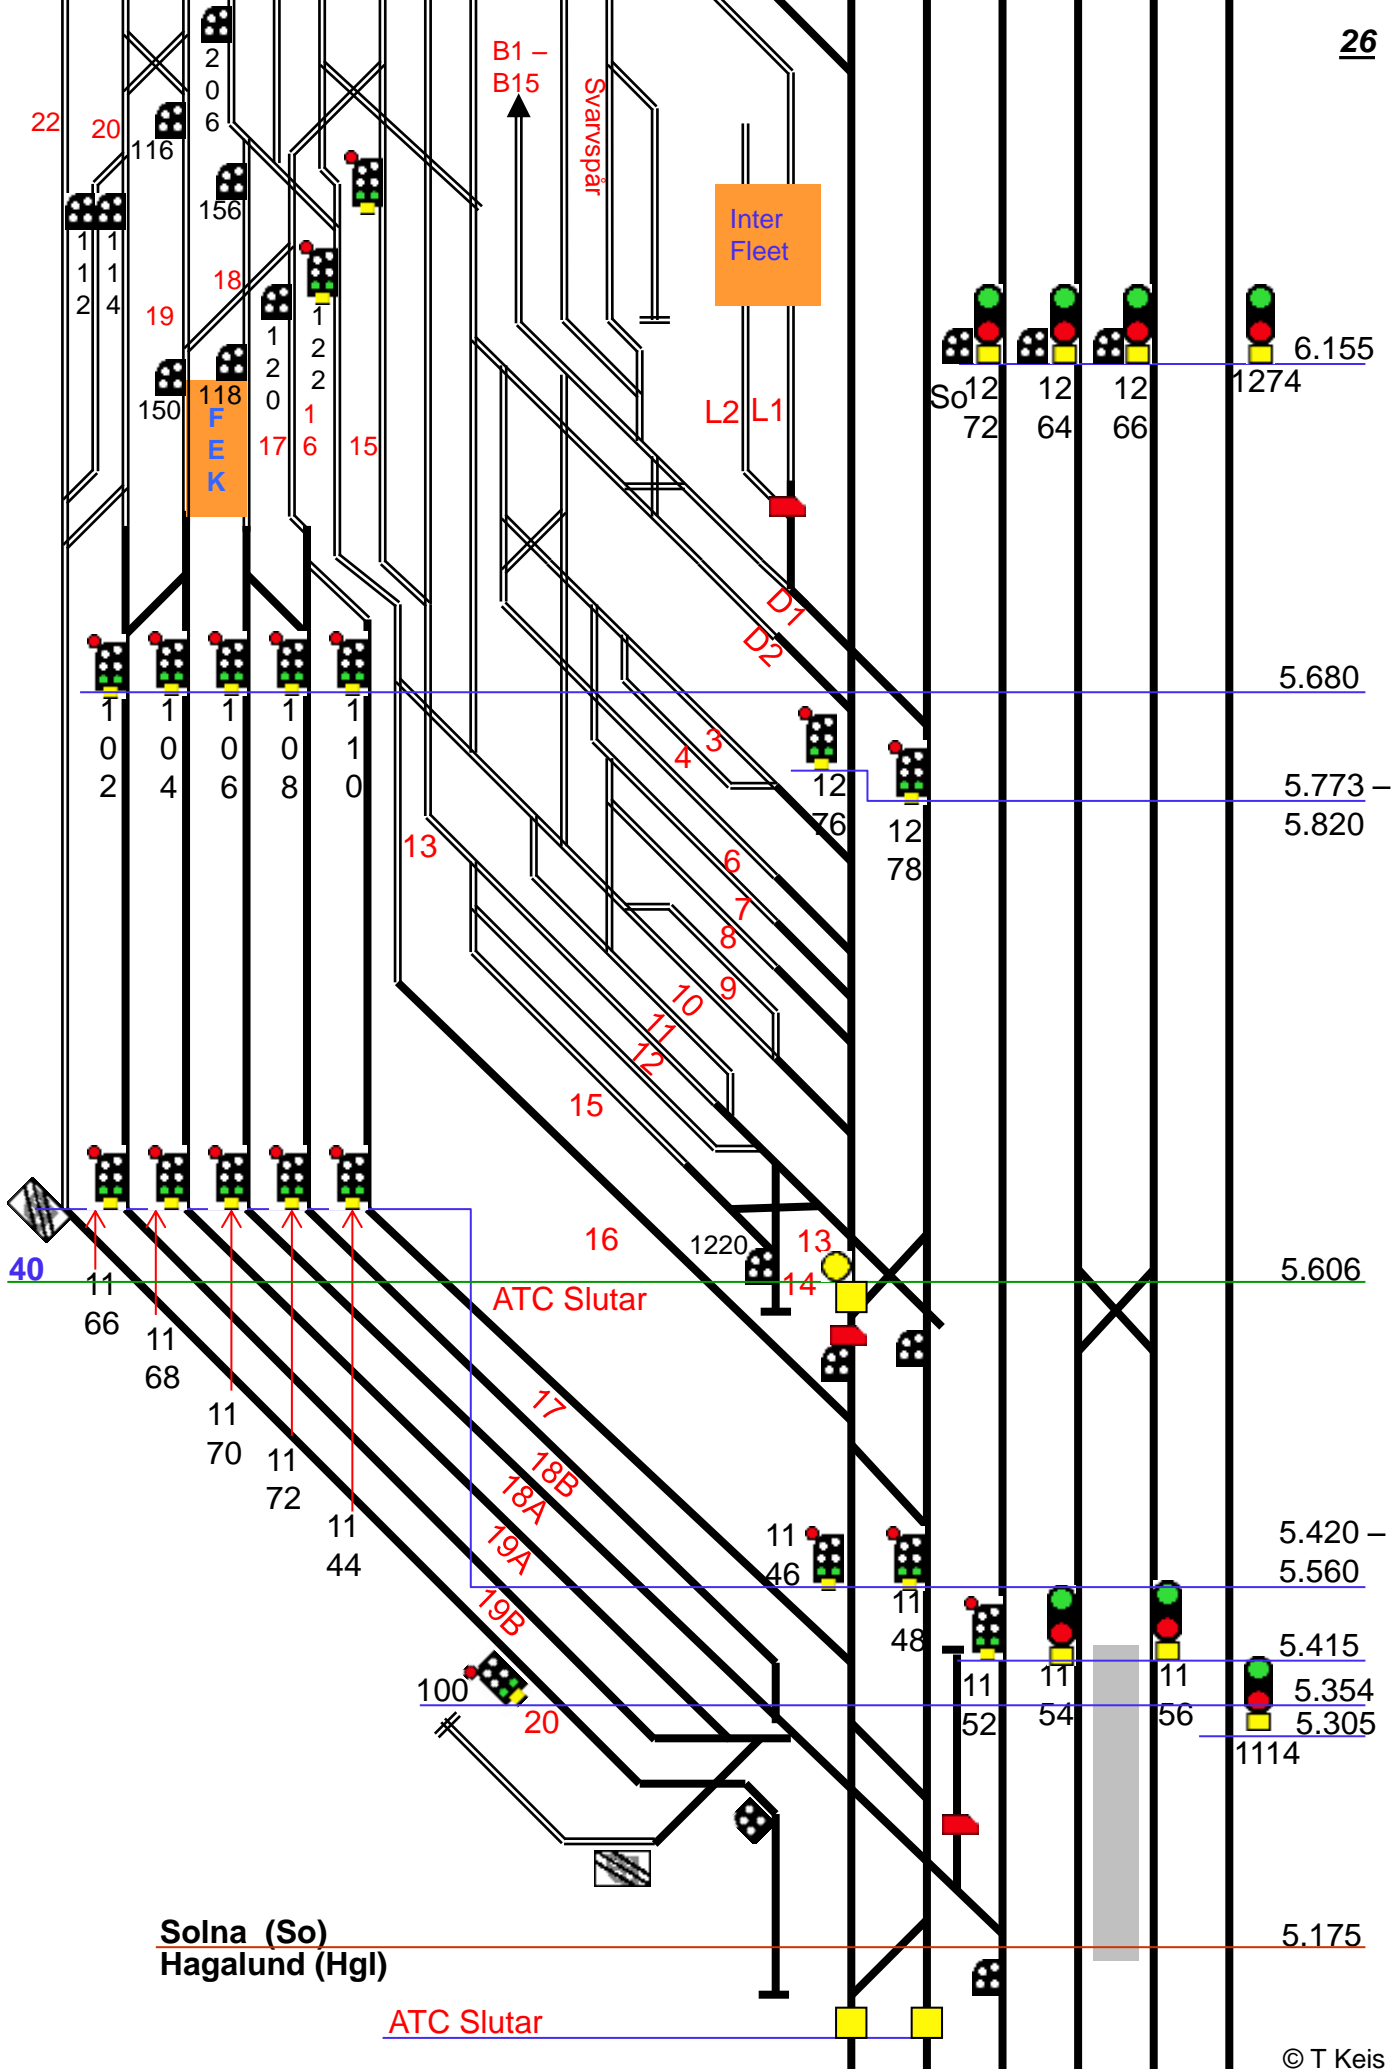

Solna (So)
Hagalund (Hgl)

ATC Slutar

Solna 29m

5.115
5.047

160 / 200

1104

11

5.020
5.014

4.970
4.960

70

11

08

4.905

4.791

ATC Börjar

1084

1086

10

4.663
4.635

Solna Ansl 227m

88

4.634

Solna Östra 421m

Ö

4.593

Solna Nya 535m

V

Nya

4.580

Solna V 440m

10

10

10

10

4.600

4.466 -

4.500
80

70

4.437

ATC Börjar

So 1062

10

10

10

4.332 -
4.376

4.333

64

70

72

4.320 -
4.375

10

68

130 / 140
10

4.210

160 / 200


45

44

42

4.150

Huvudsta

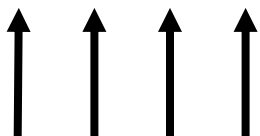

10
36

10
38

10
40

282



130 / 140

4.045

3.950 -
4.020

Tomteboda övre

(Tmö)

3.585

3.675

120
115 / 130

160 / 180

Gul cirkel mot So
Släckt mot Huv

Längdmättningsförändring

30.614 = 3.286 N2

30.601 = 3.299 U2

Tomteboda
bangård (Tm)

3.861 -
3.883

3.590

3.625 -

3.665

3.0 - 3.410

3.410

3.375

3.280

3.265

3.253

3.142

3.078

3.050

2.929

30.970

31.210 -

31.218

31.314

31.210 -
31.218

31.314

© T Keis

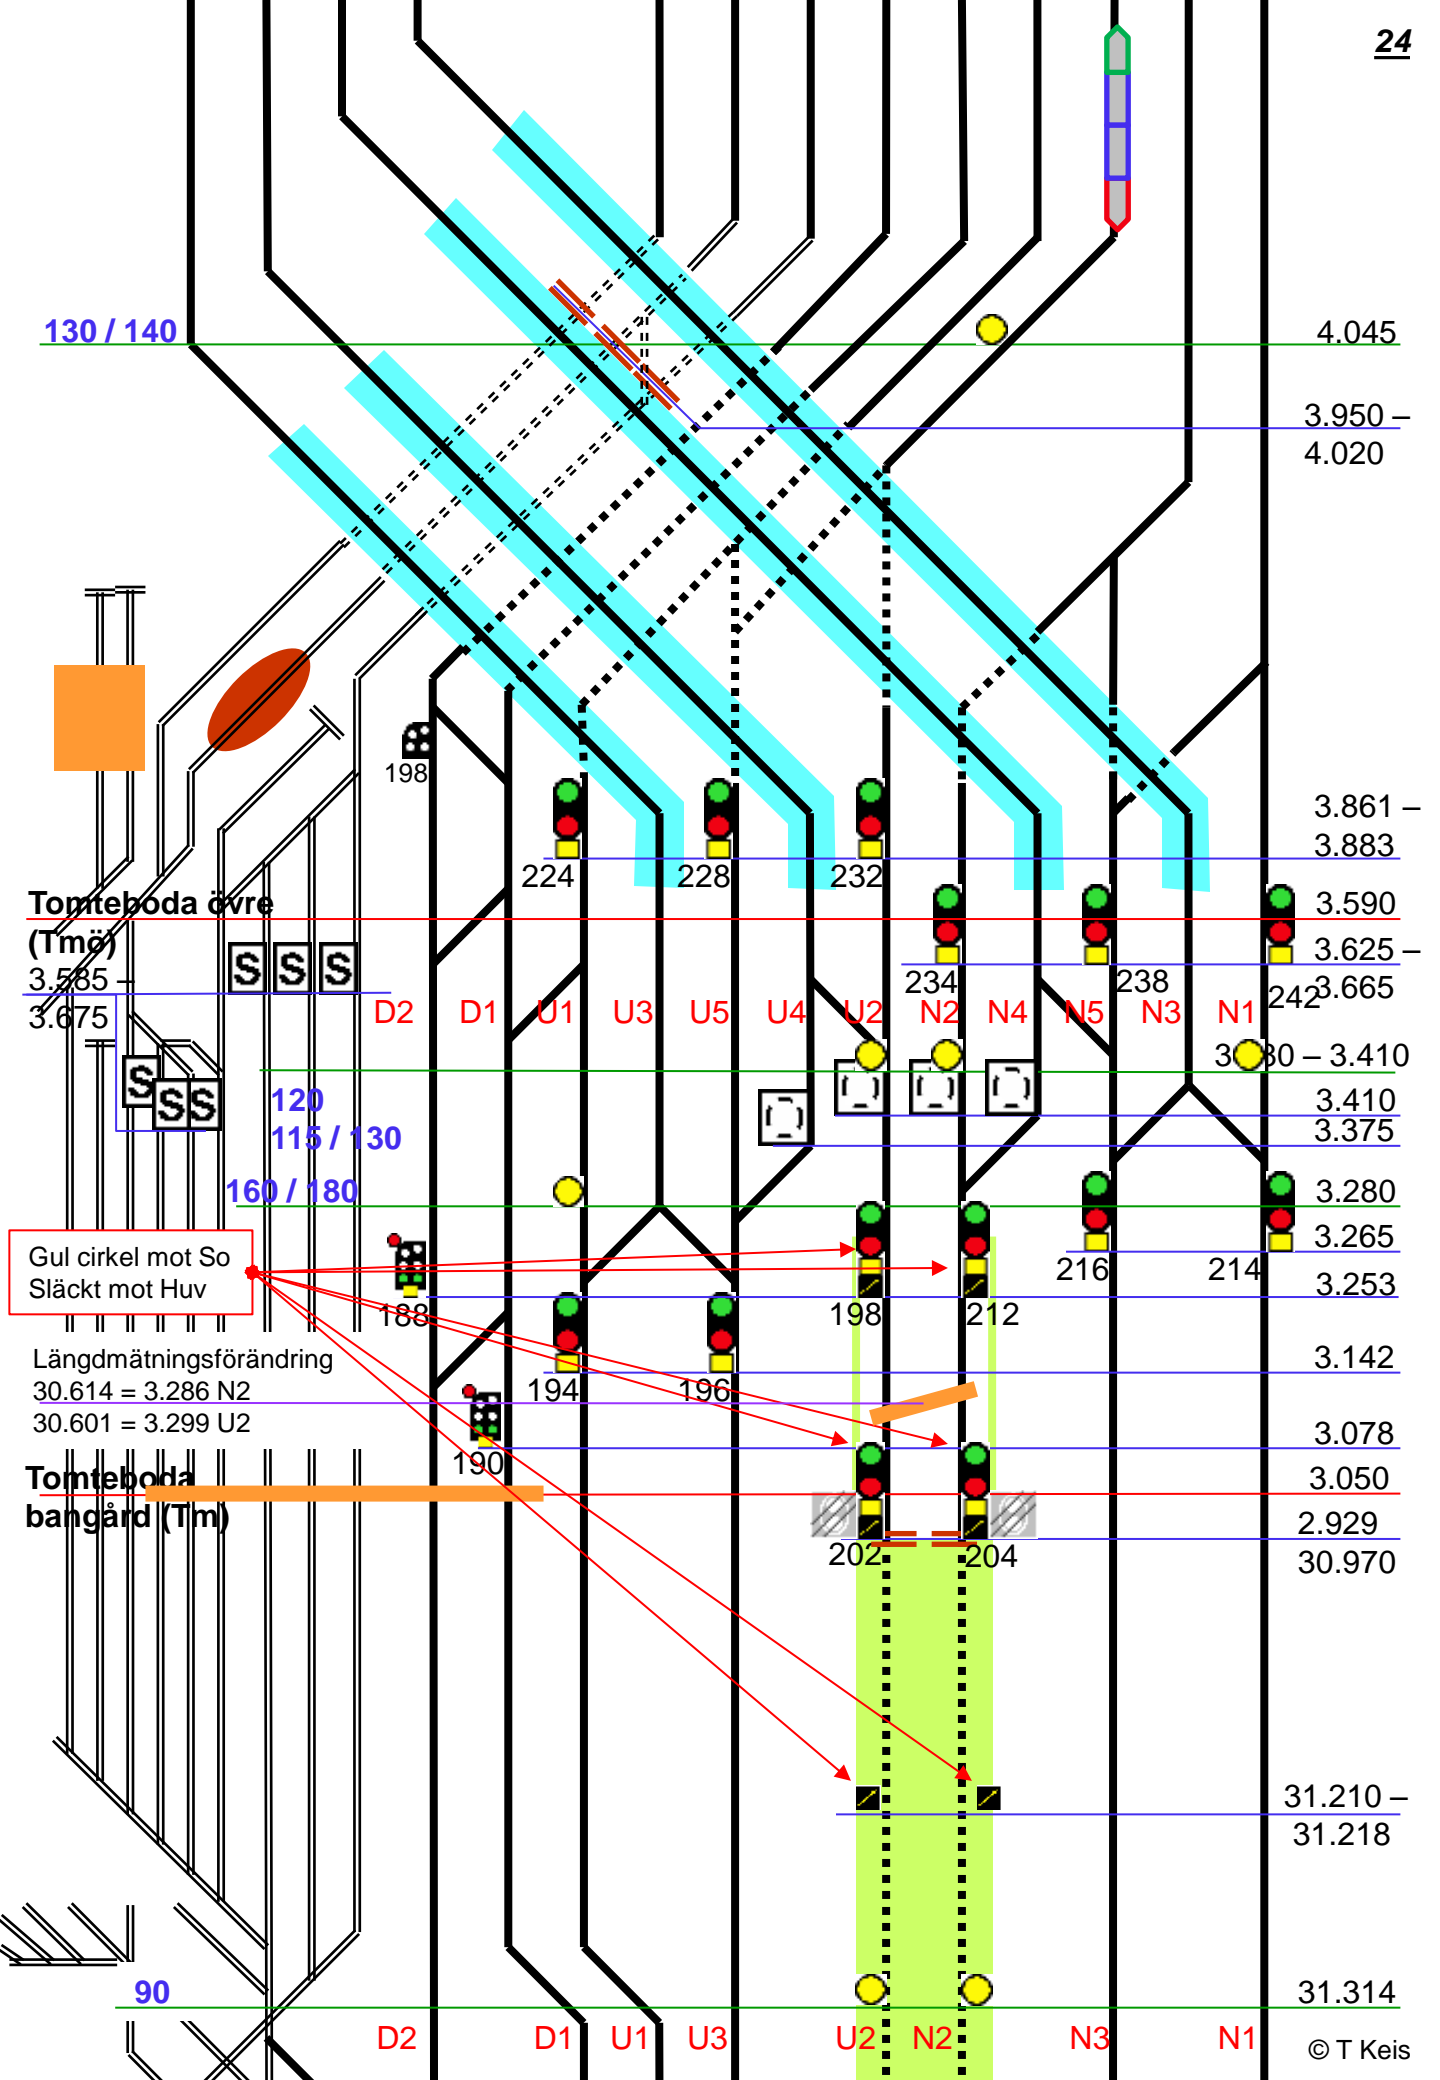

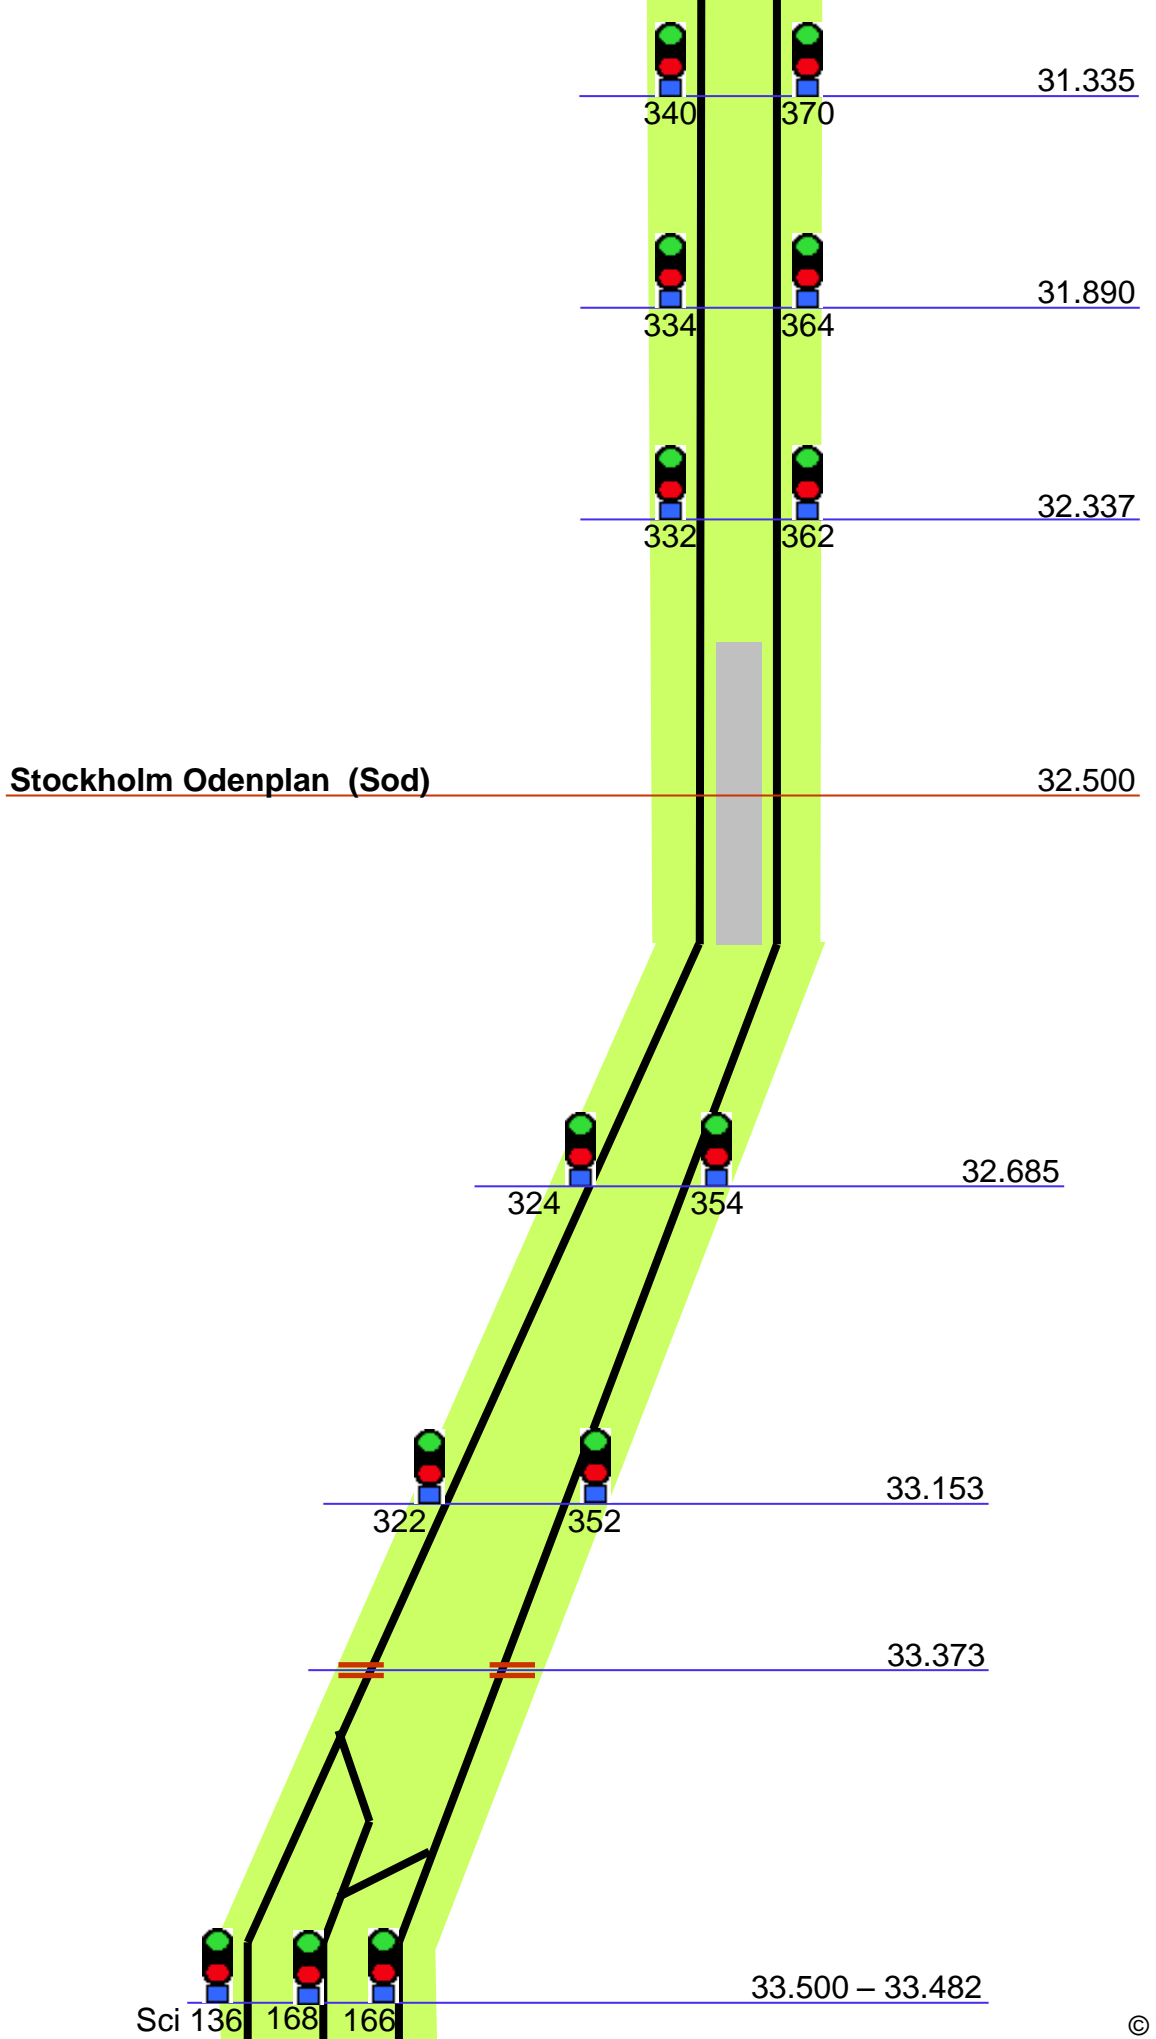

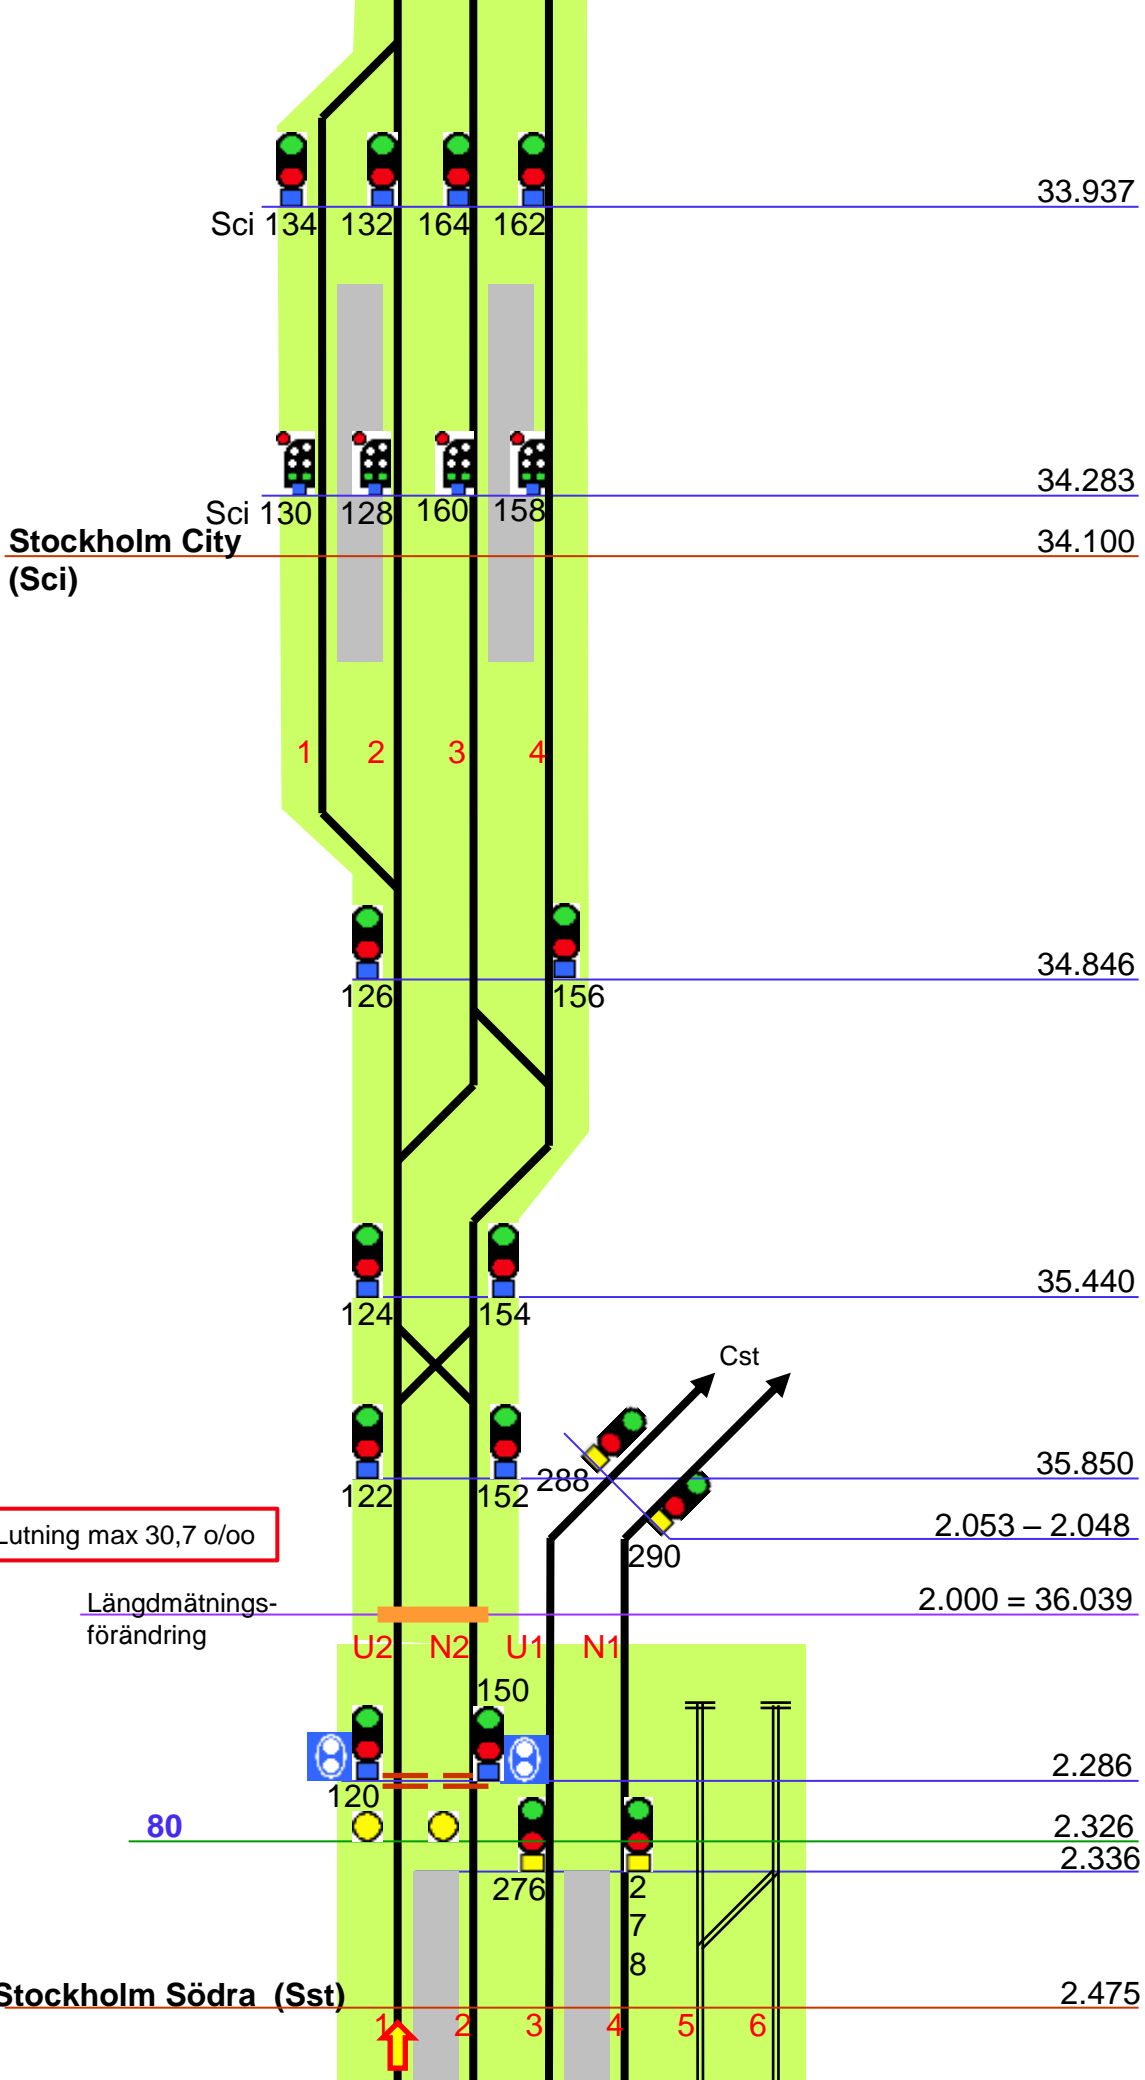

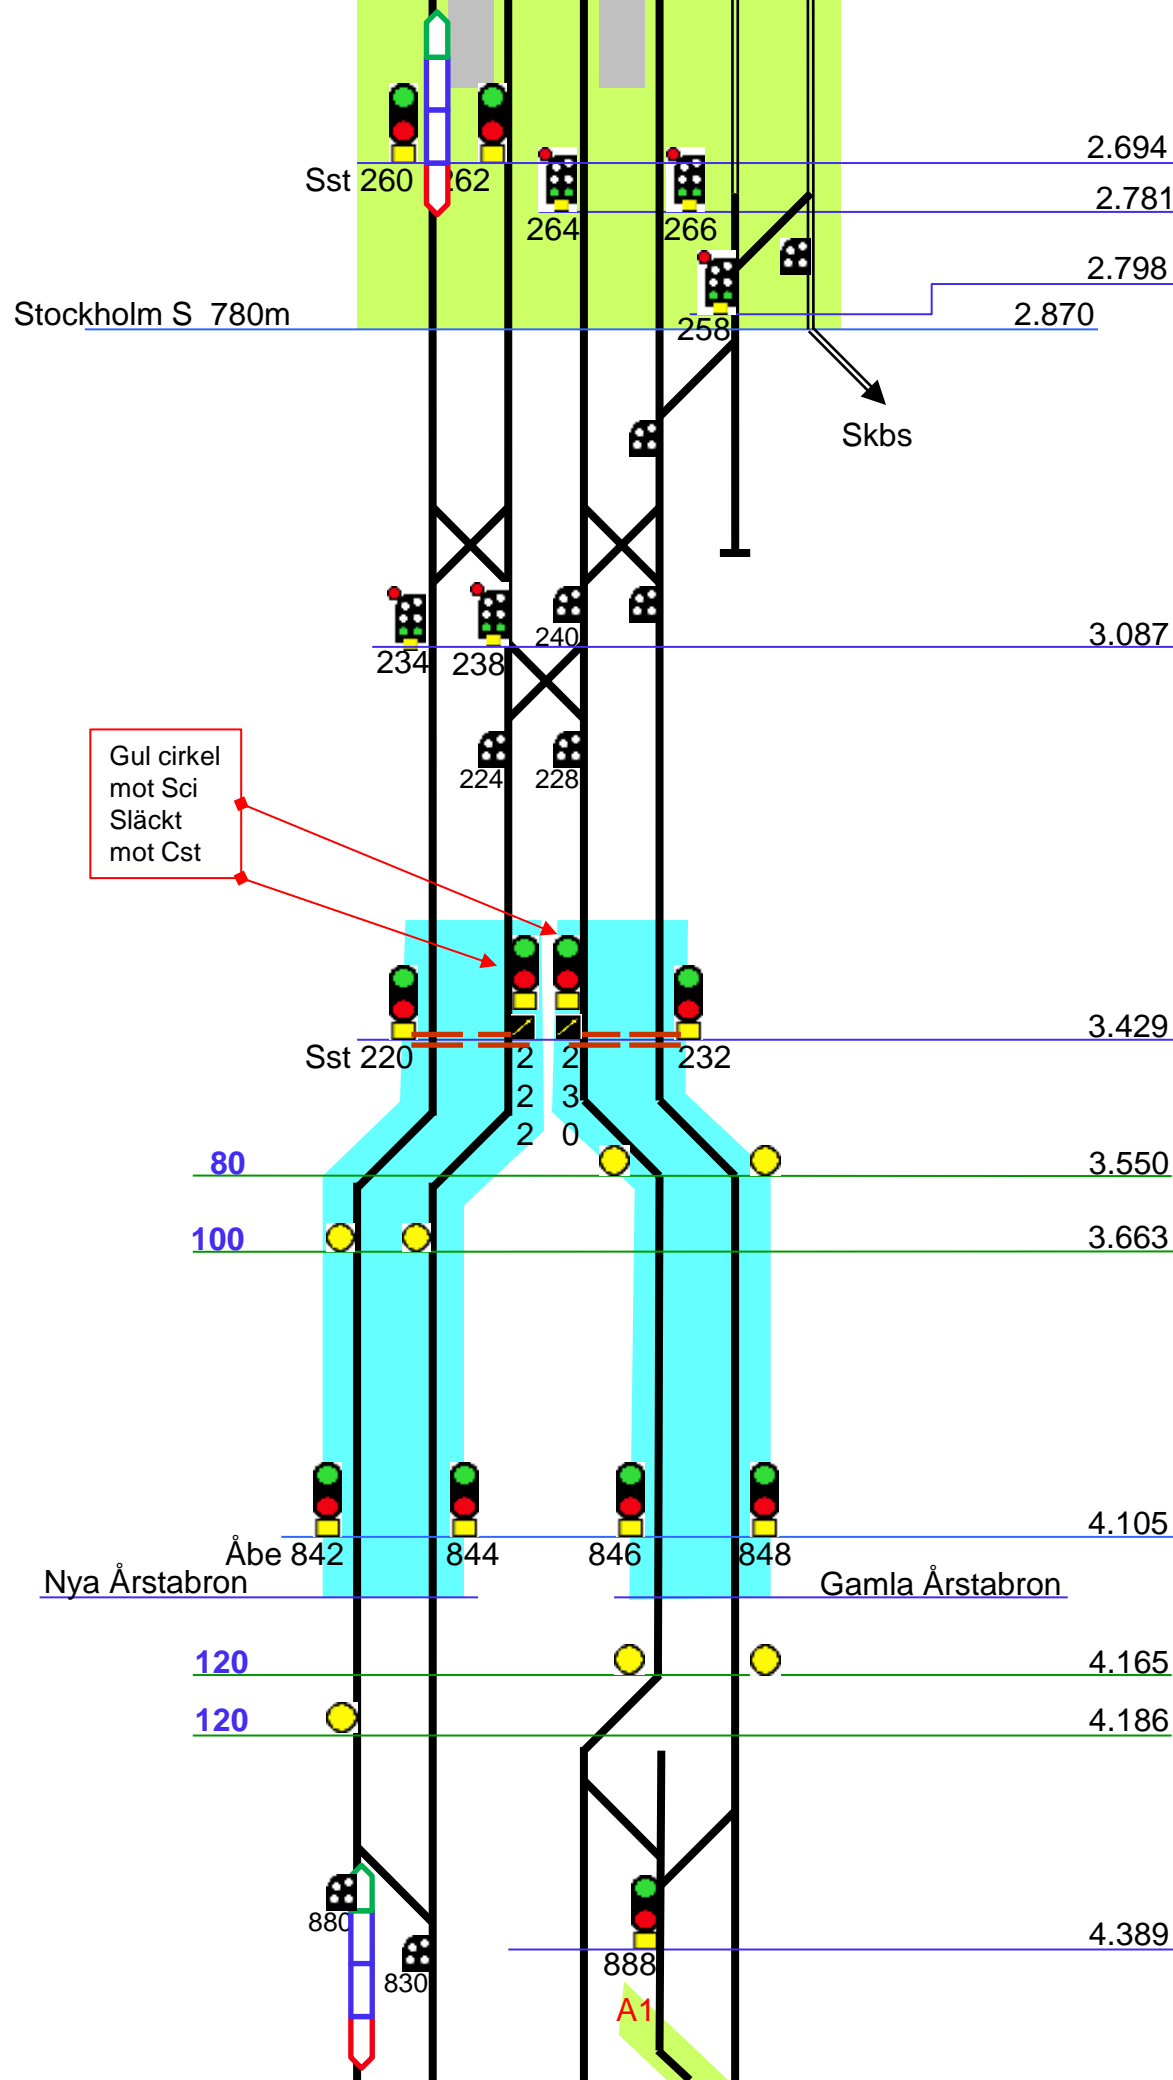


Gul cirkel
mot Sci
Släckt
mot Cst

Nya Årstabron

Gamla Årstabron

A1

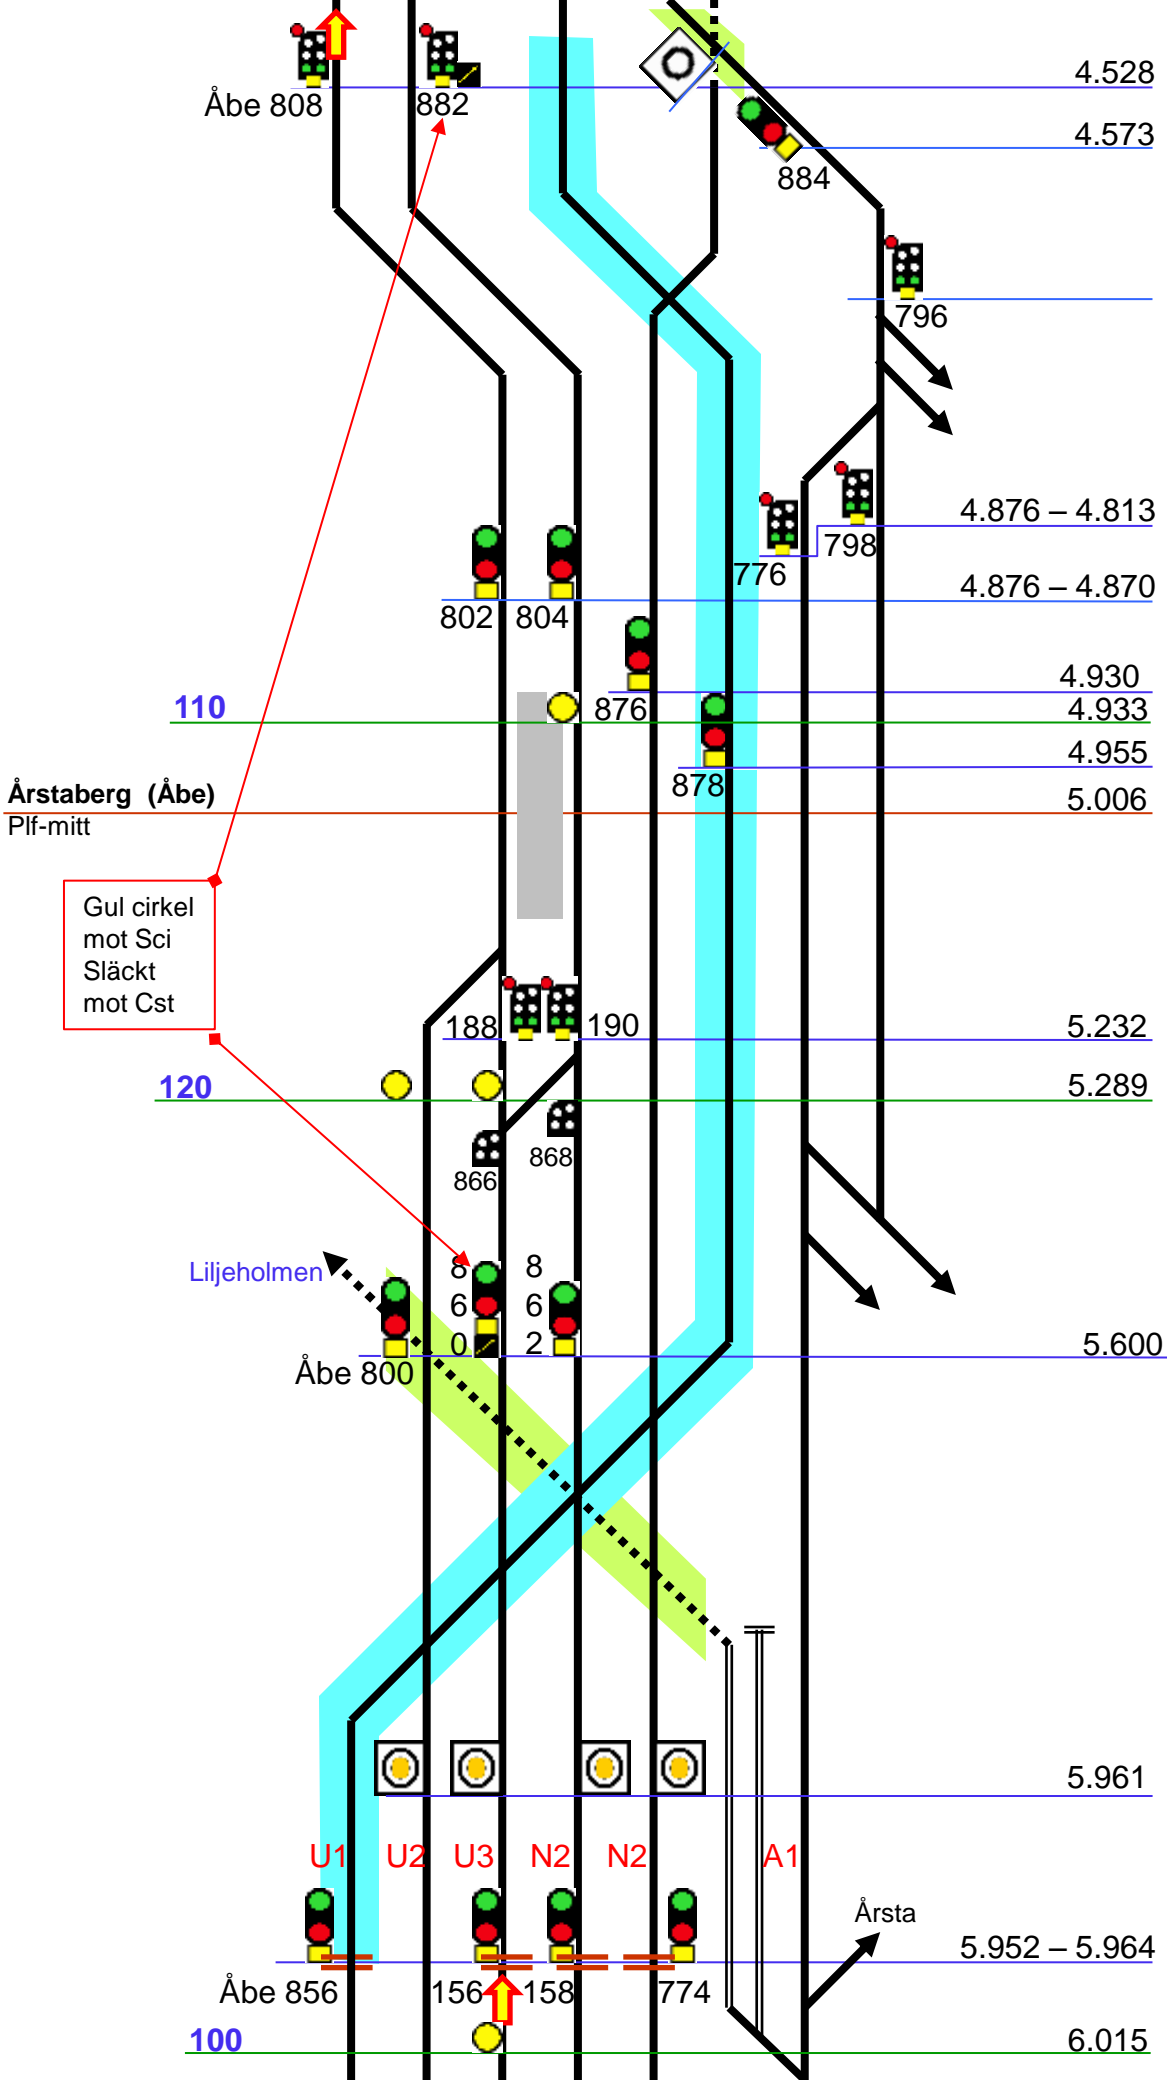

Årstaberget (Åbe)
Plf-mitt

Gul cirkel
mot Sci
Släckt
mot Cst

110


120

Liljeholmen

100

Årsta

U1 U2 U3 N2 N2 A1

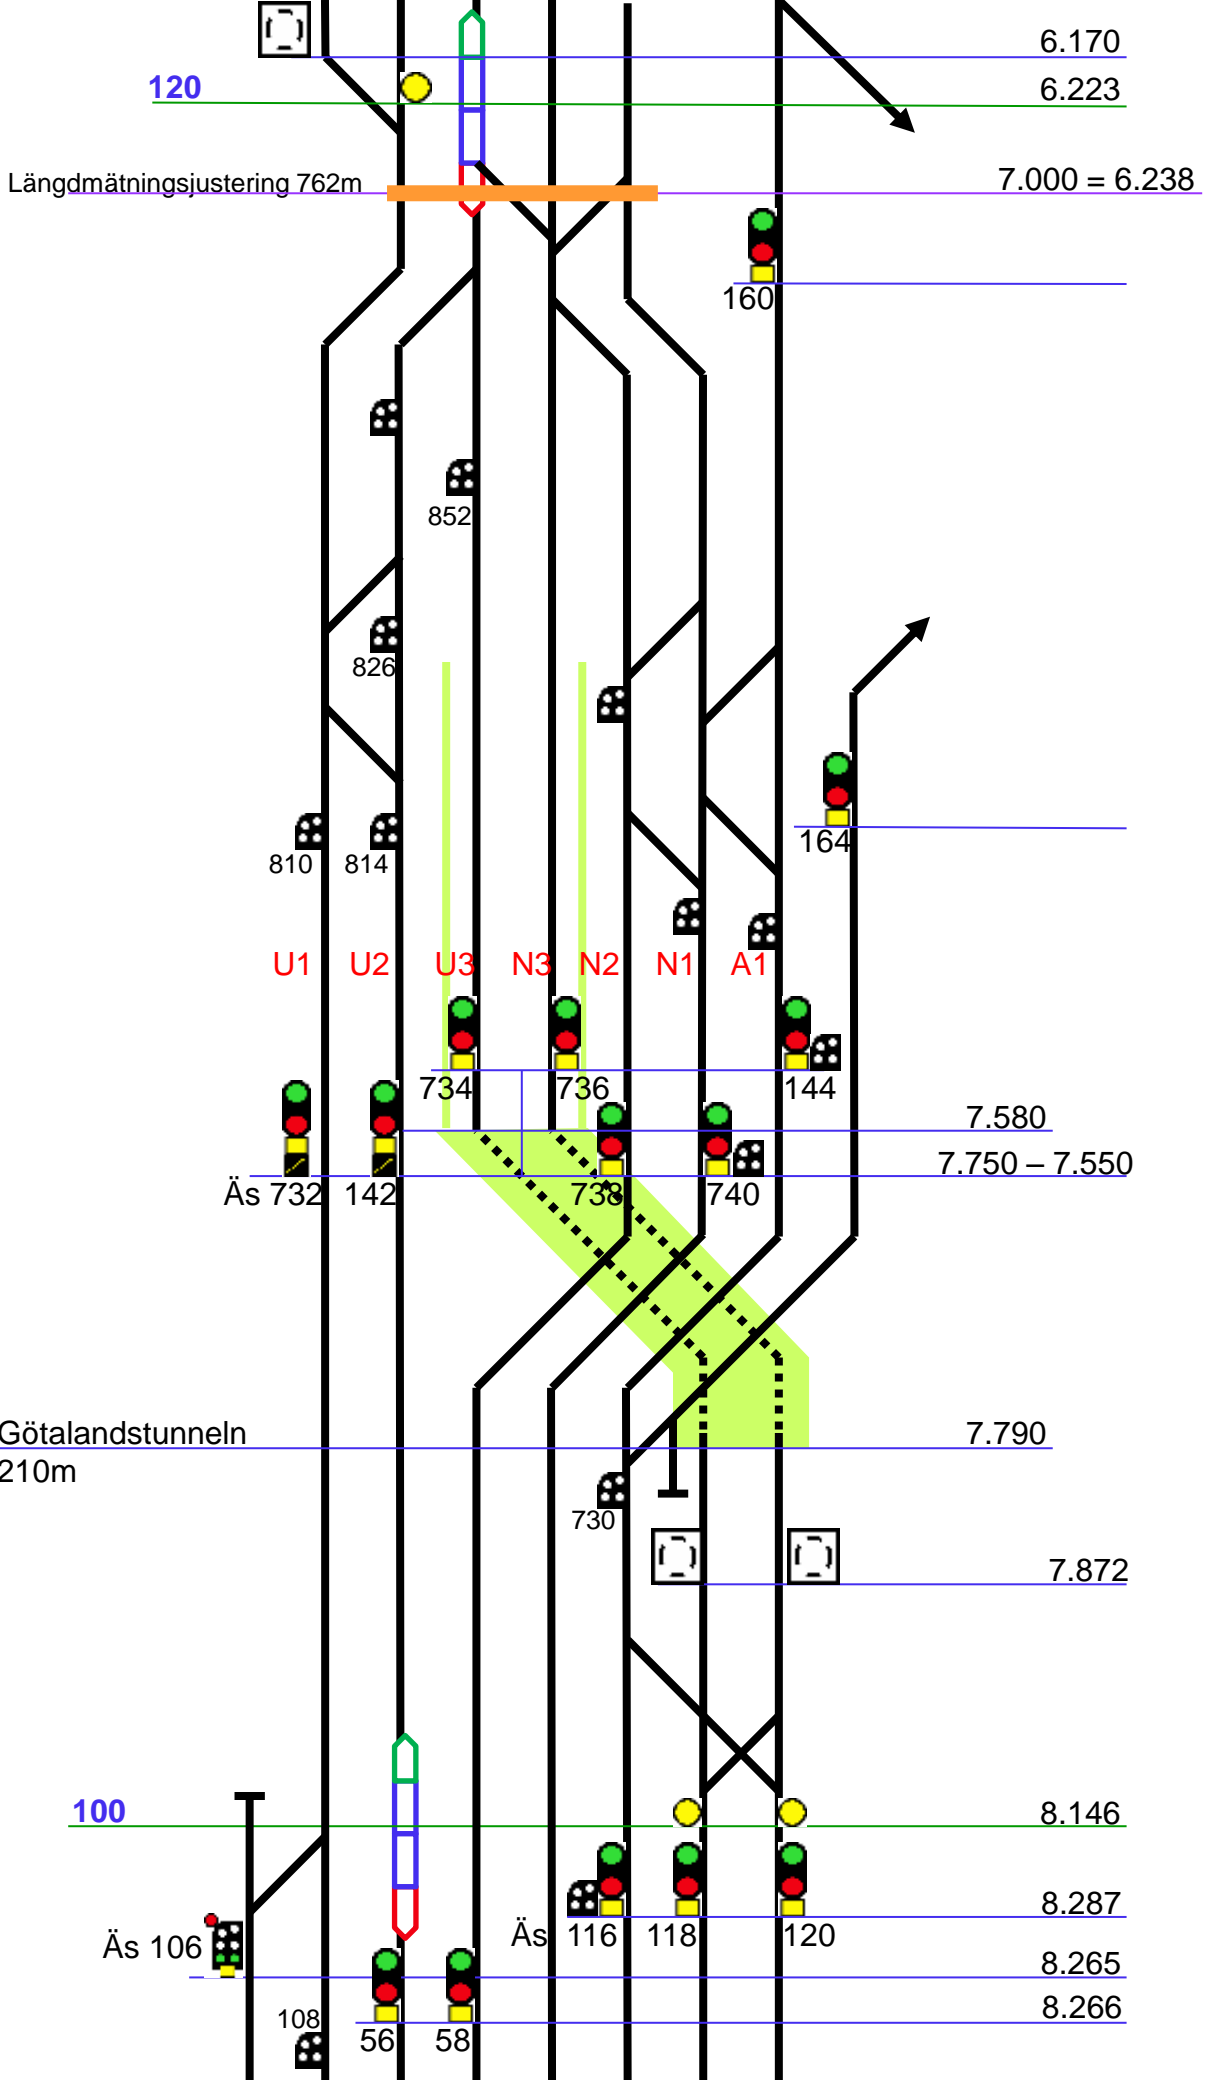

Älvsjö (Äs)

55.480 = 8.380

100

55.350

1 2 3 4 5 6 7 8

Äs 114

44

50

126

92

84

Högdalen

82

8.830

720

40

042

722

134


28


26


718


1 2 3 4 5 6 7 8 9


Älvsjöhallen

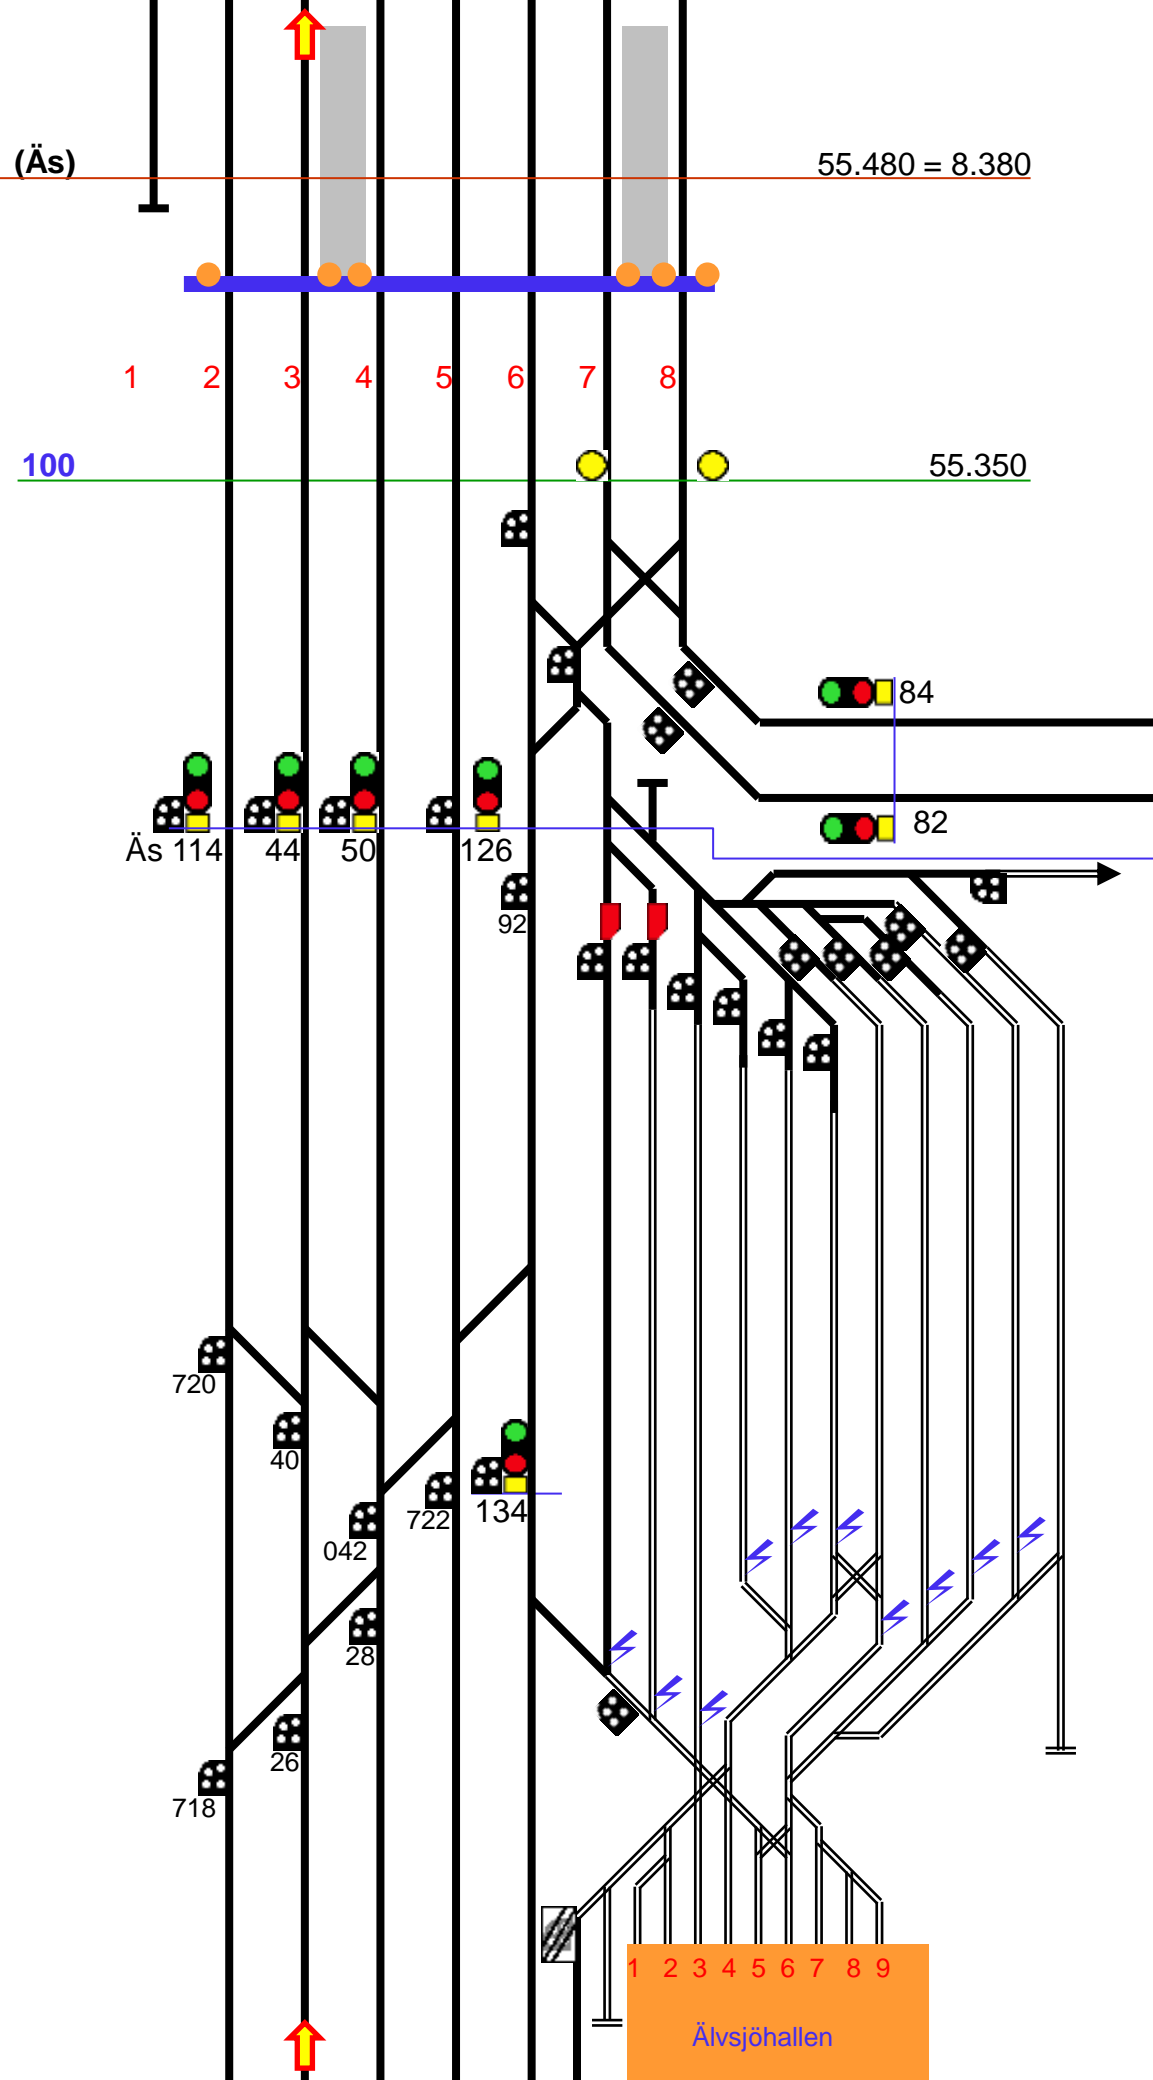


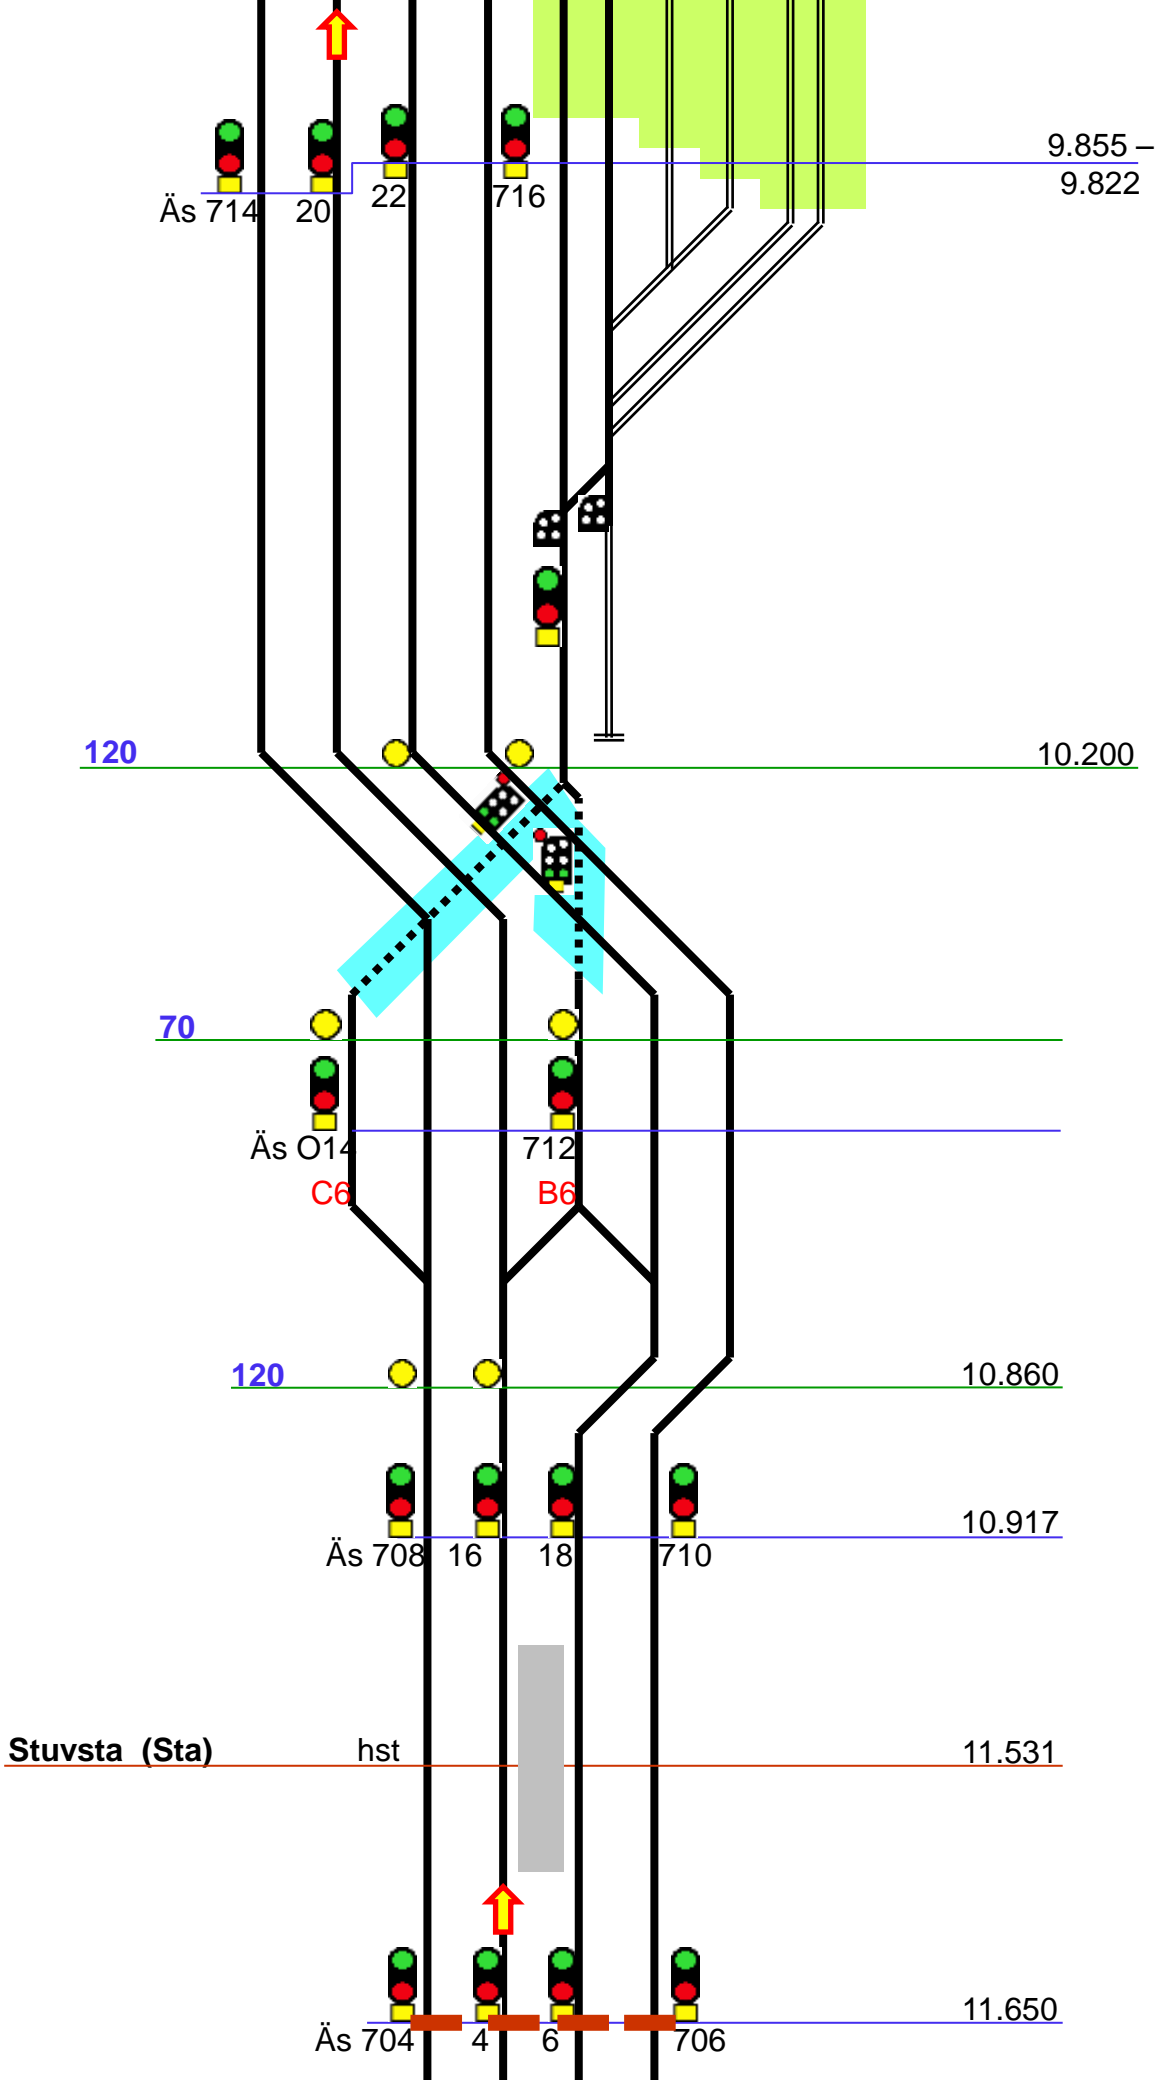


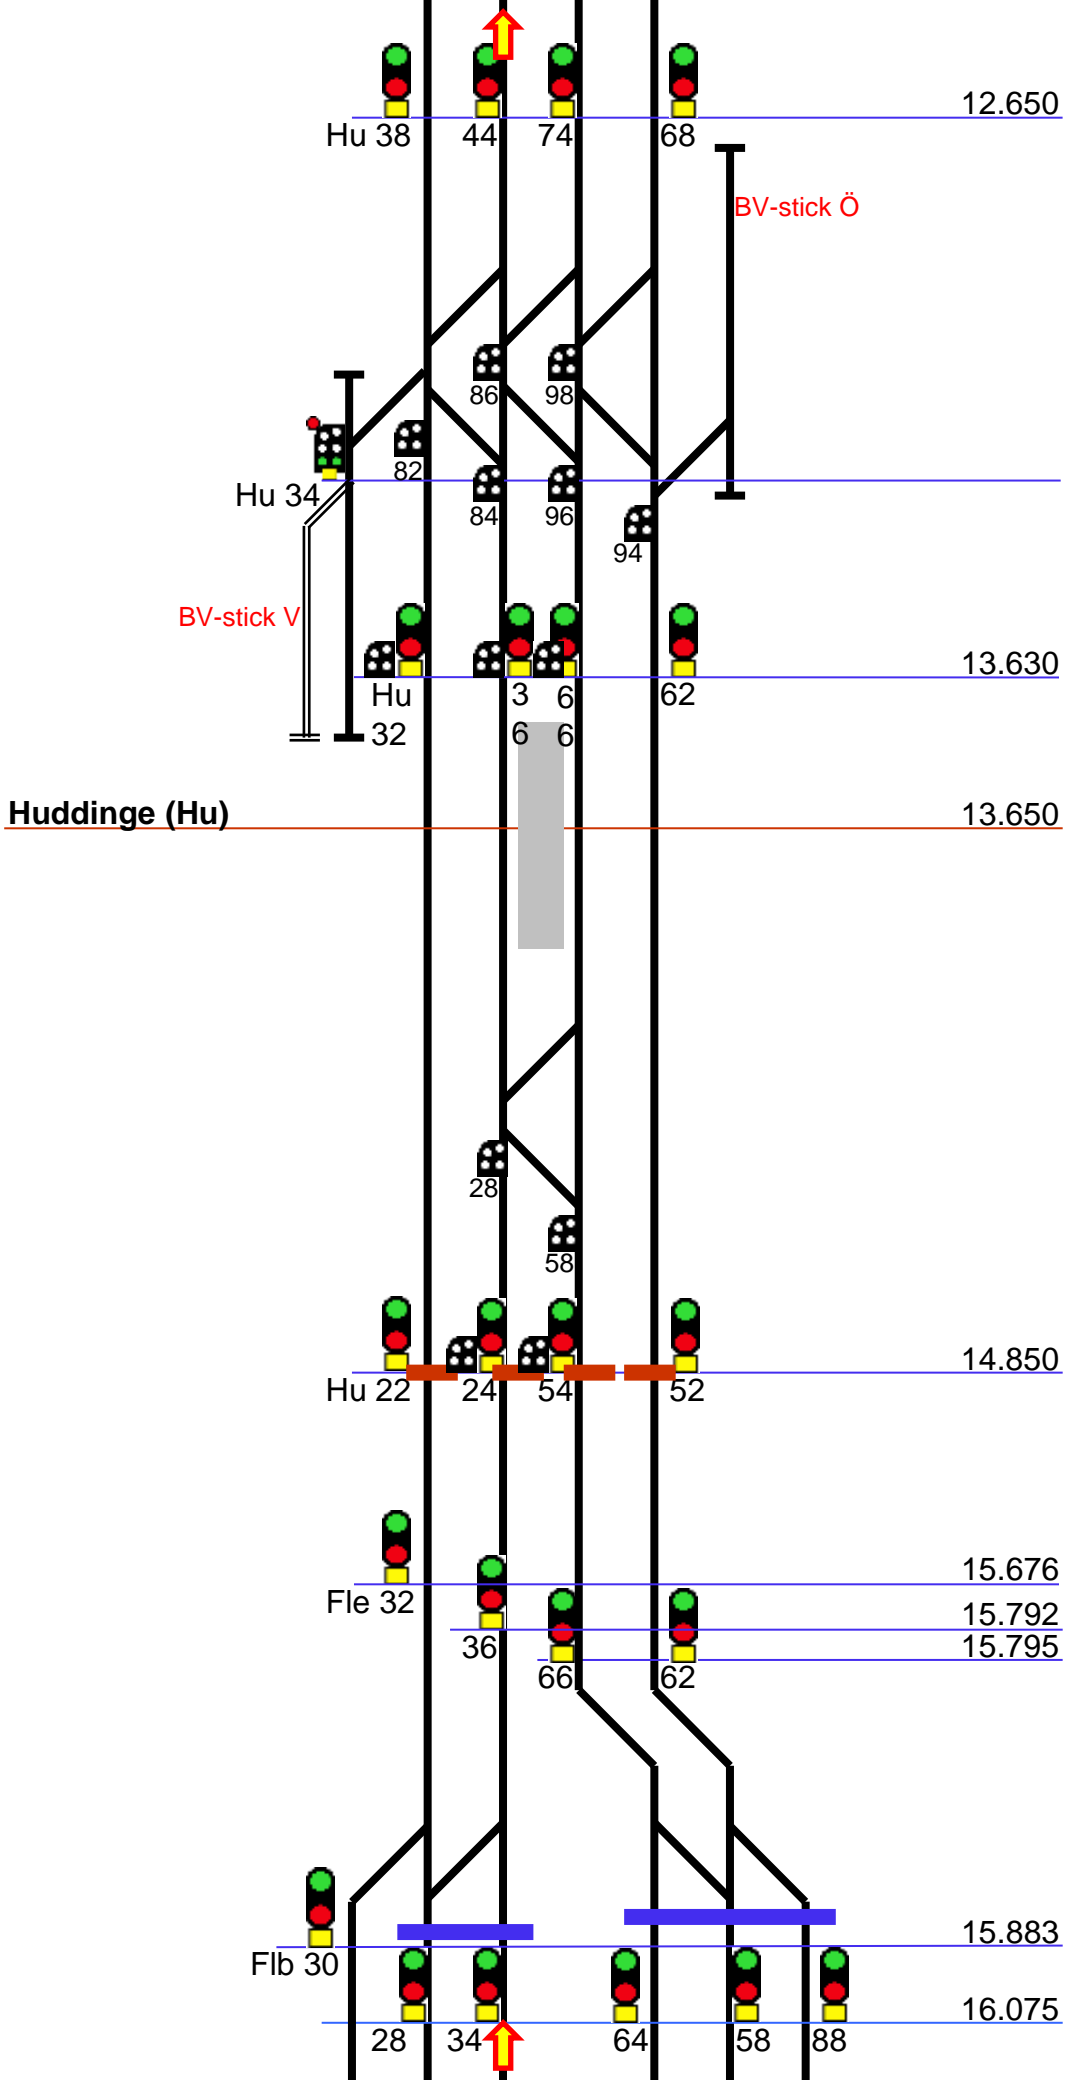


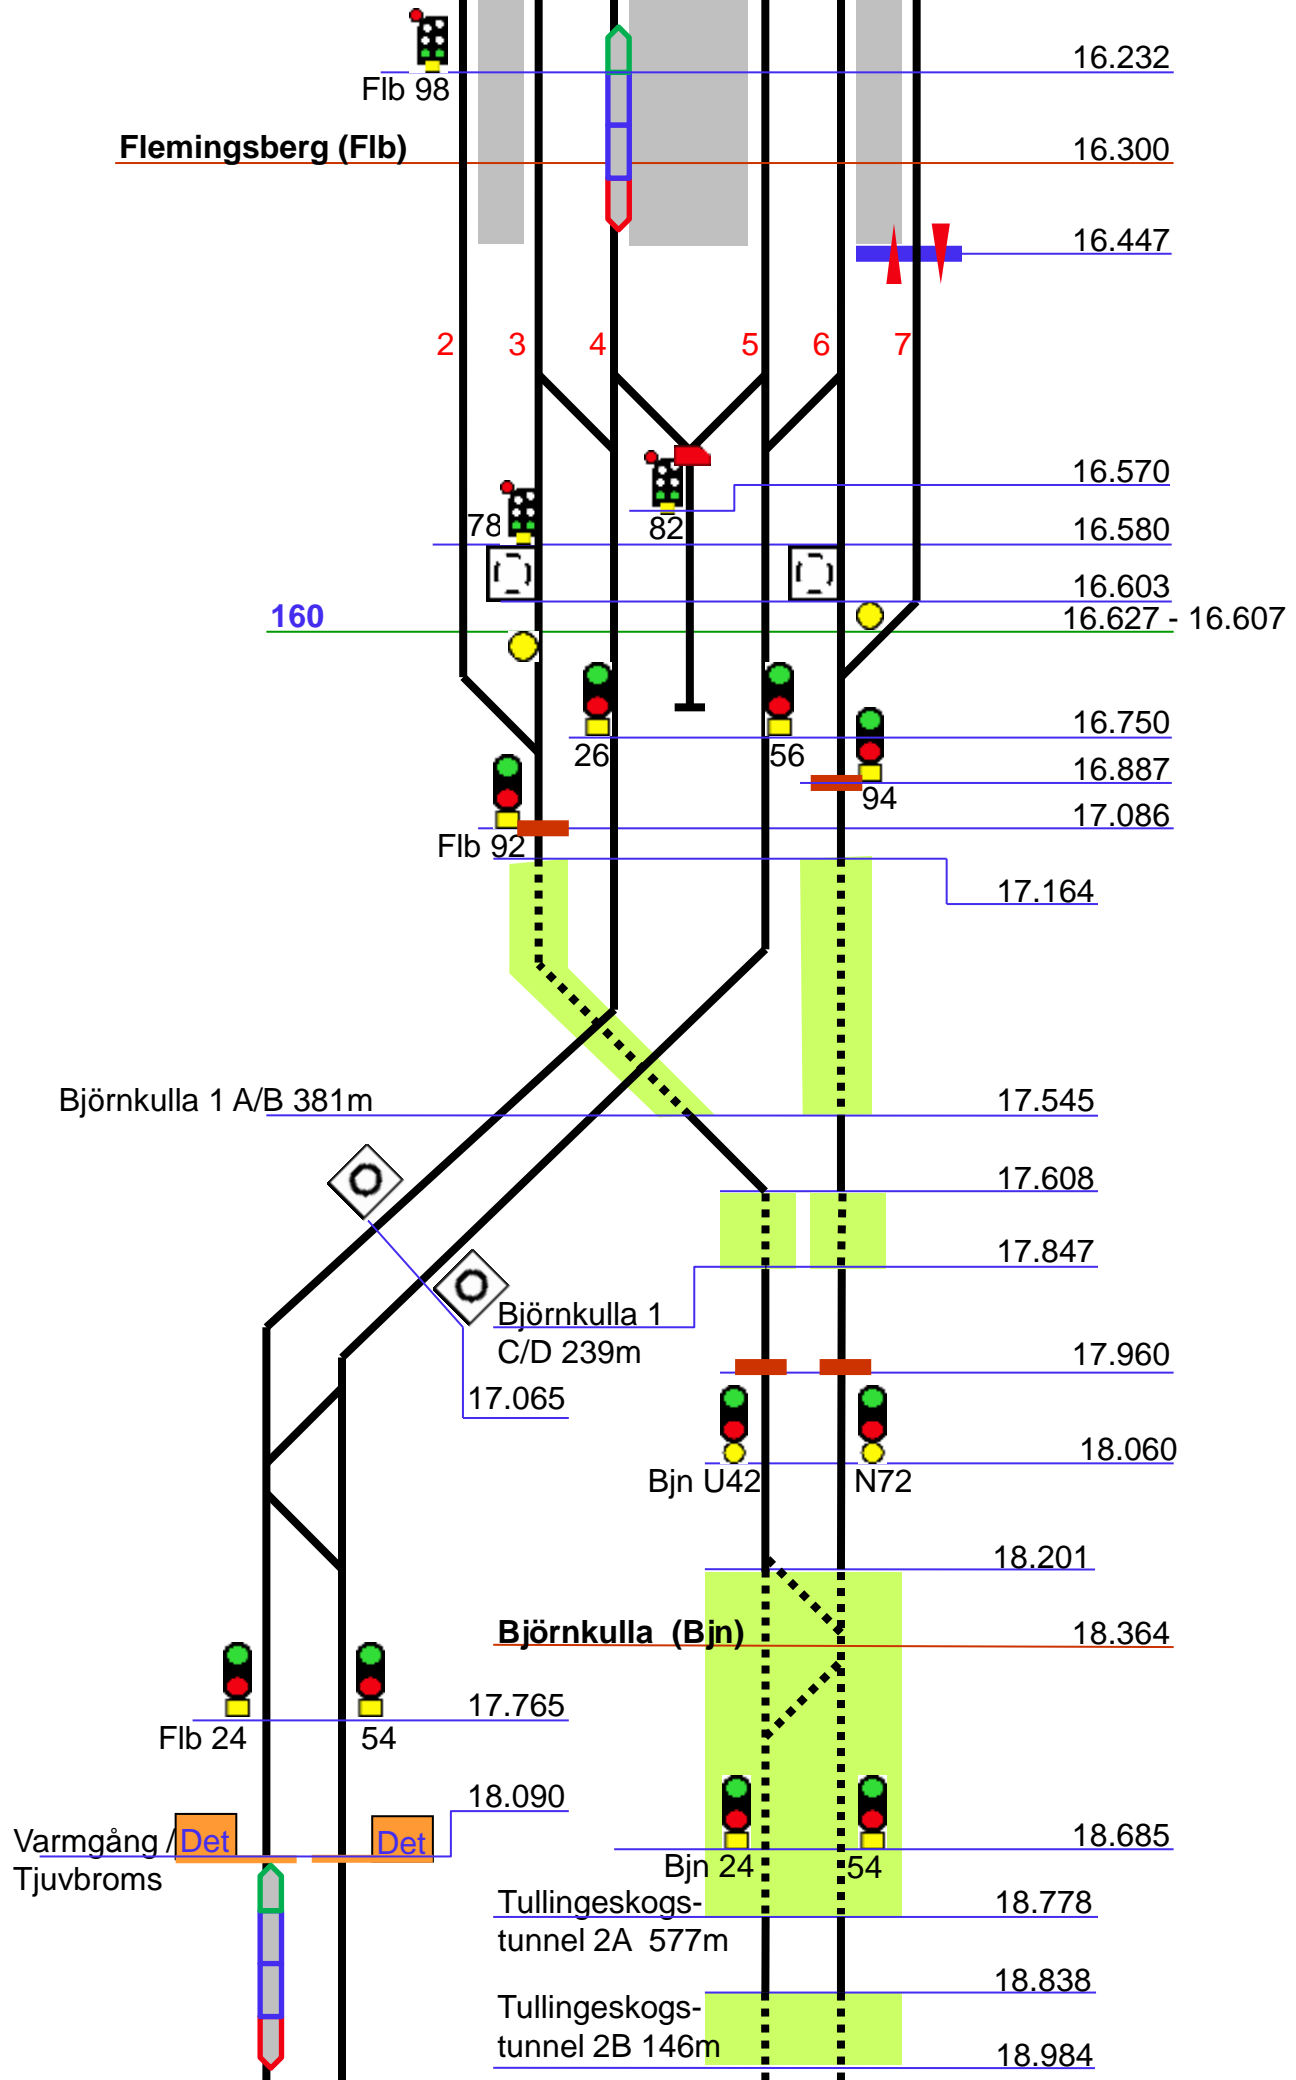


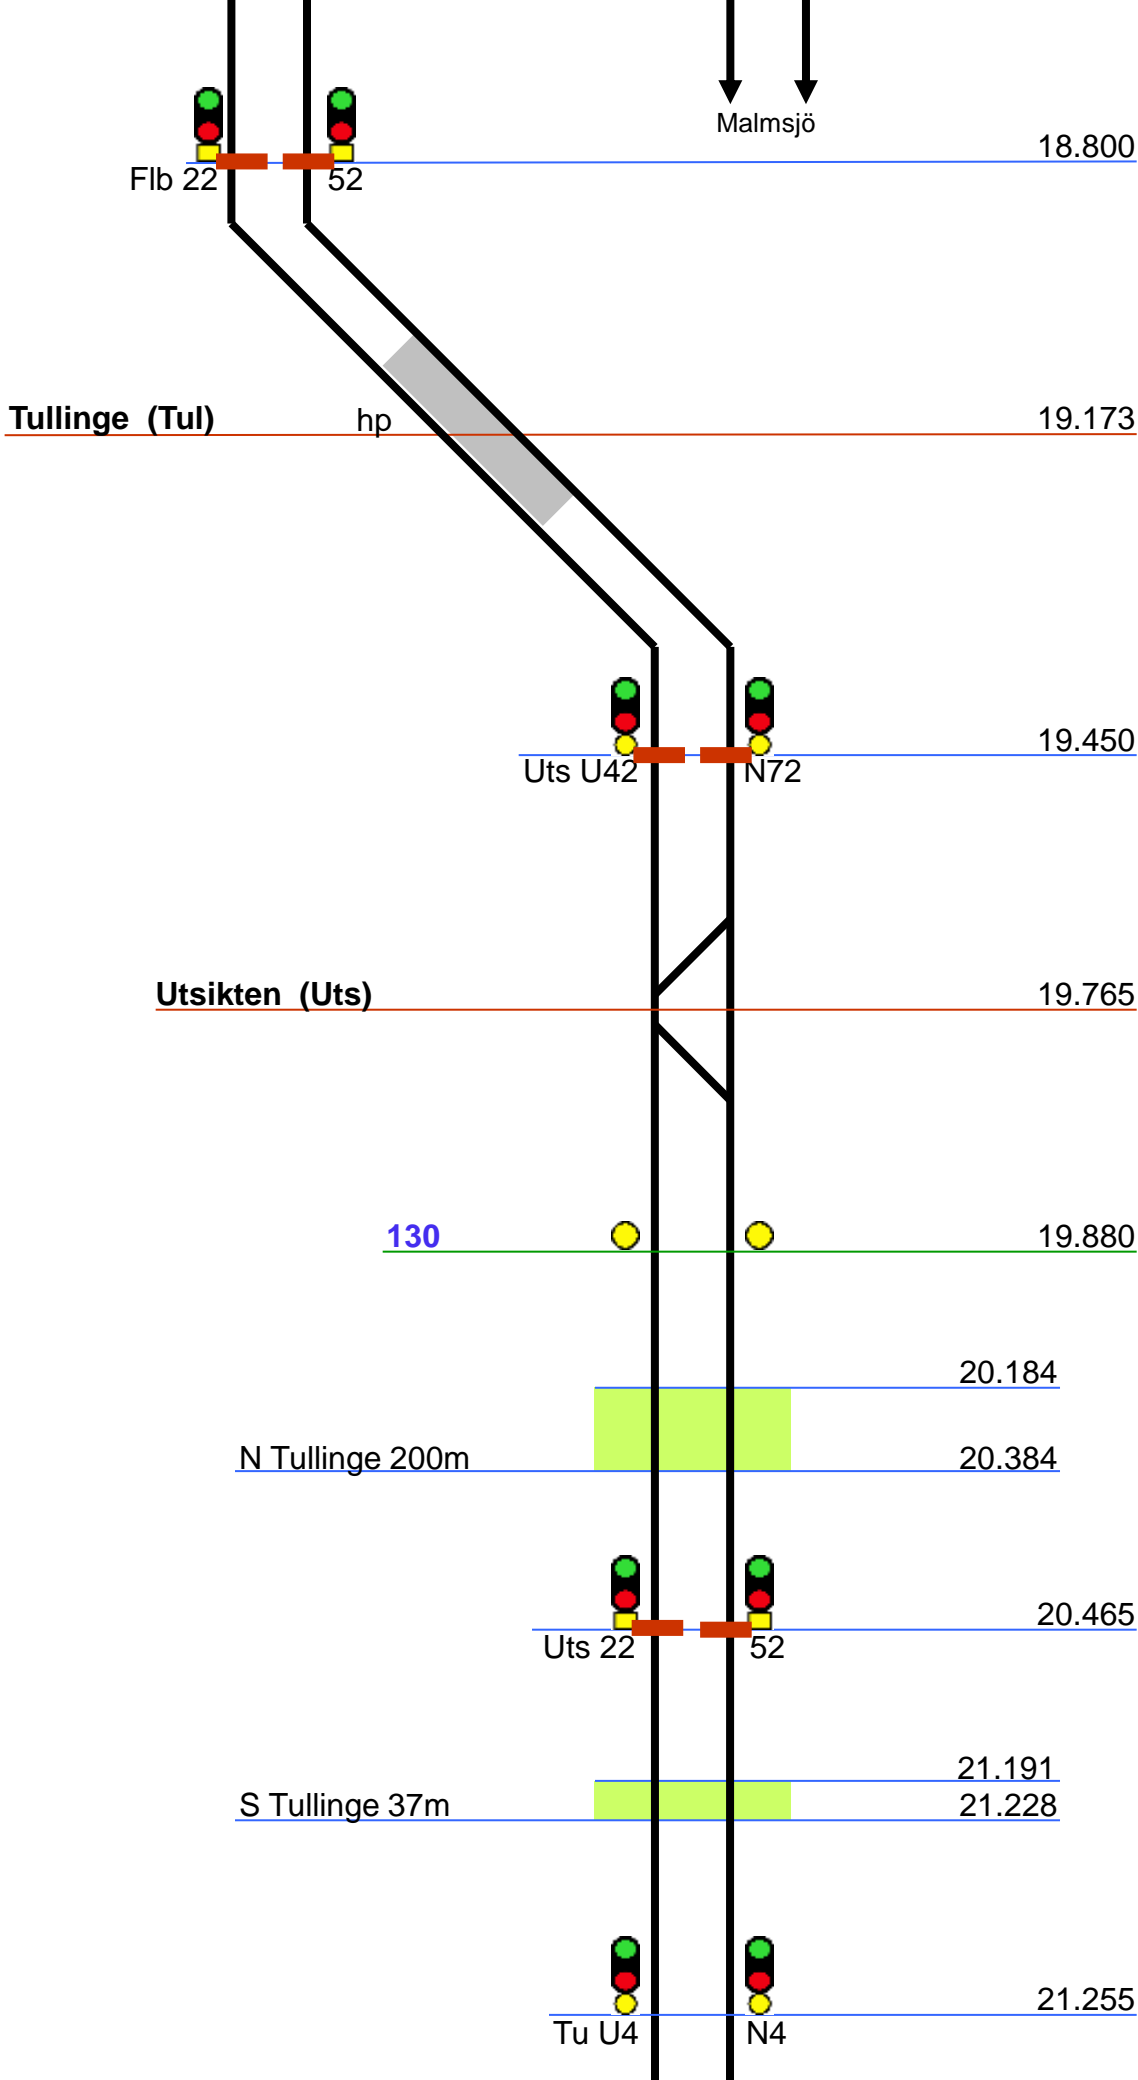

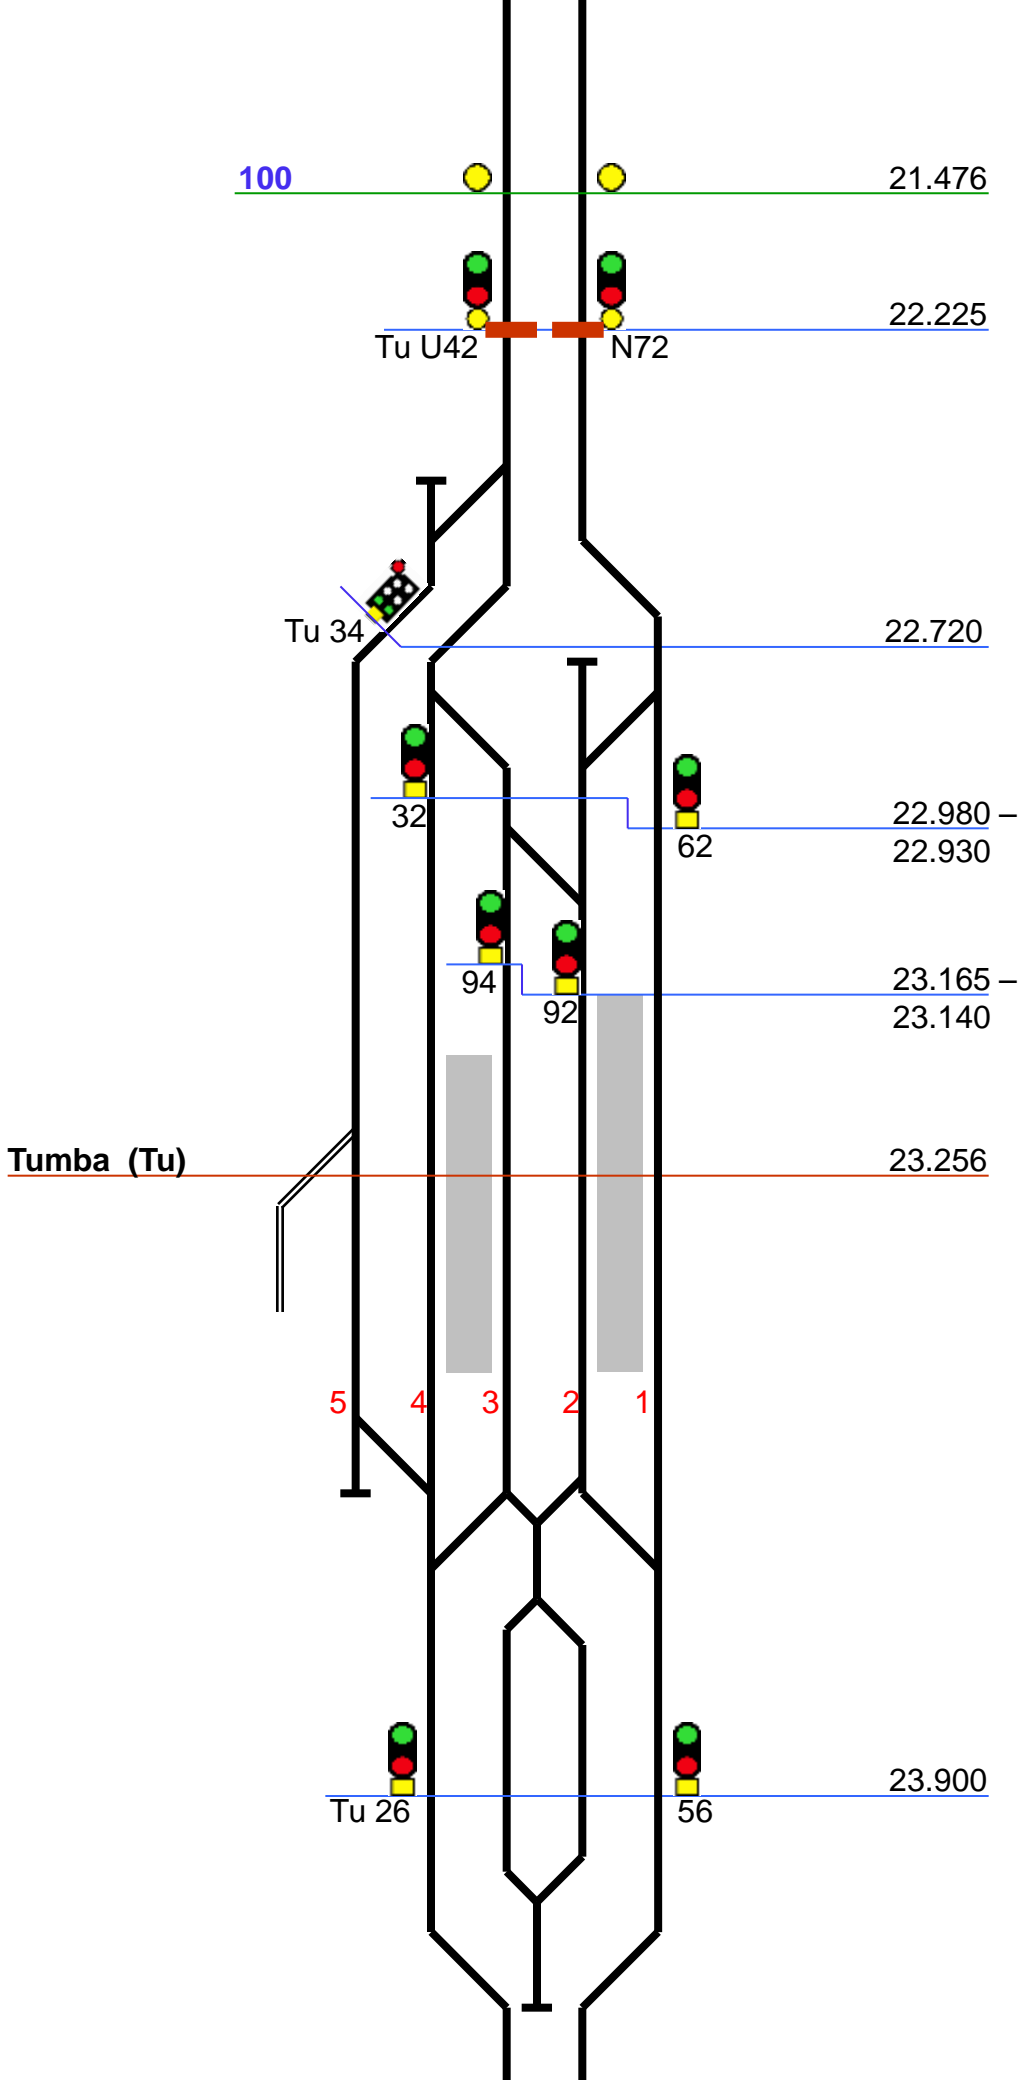


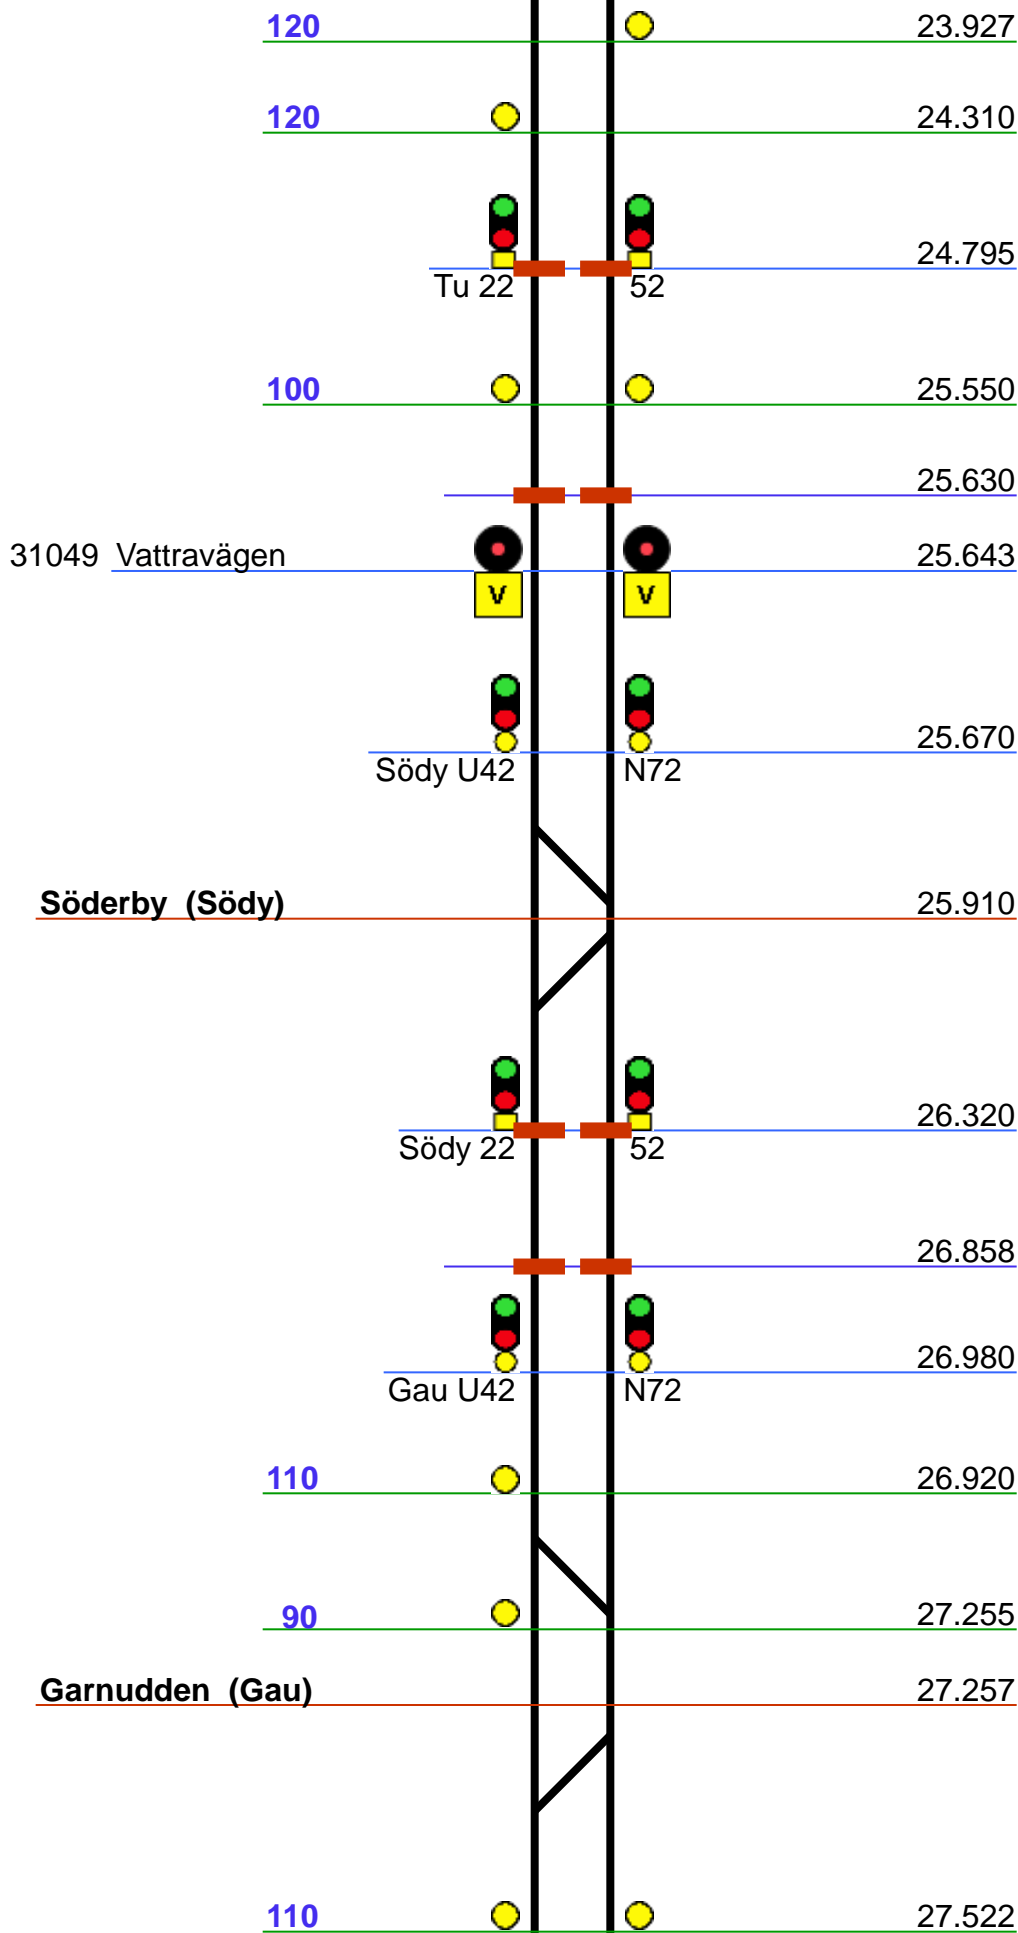

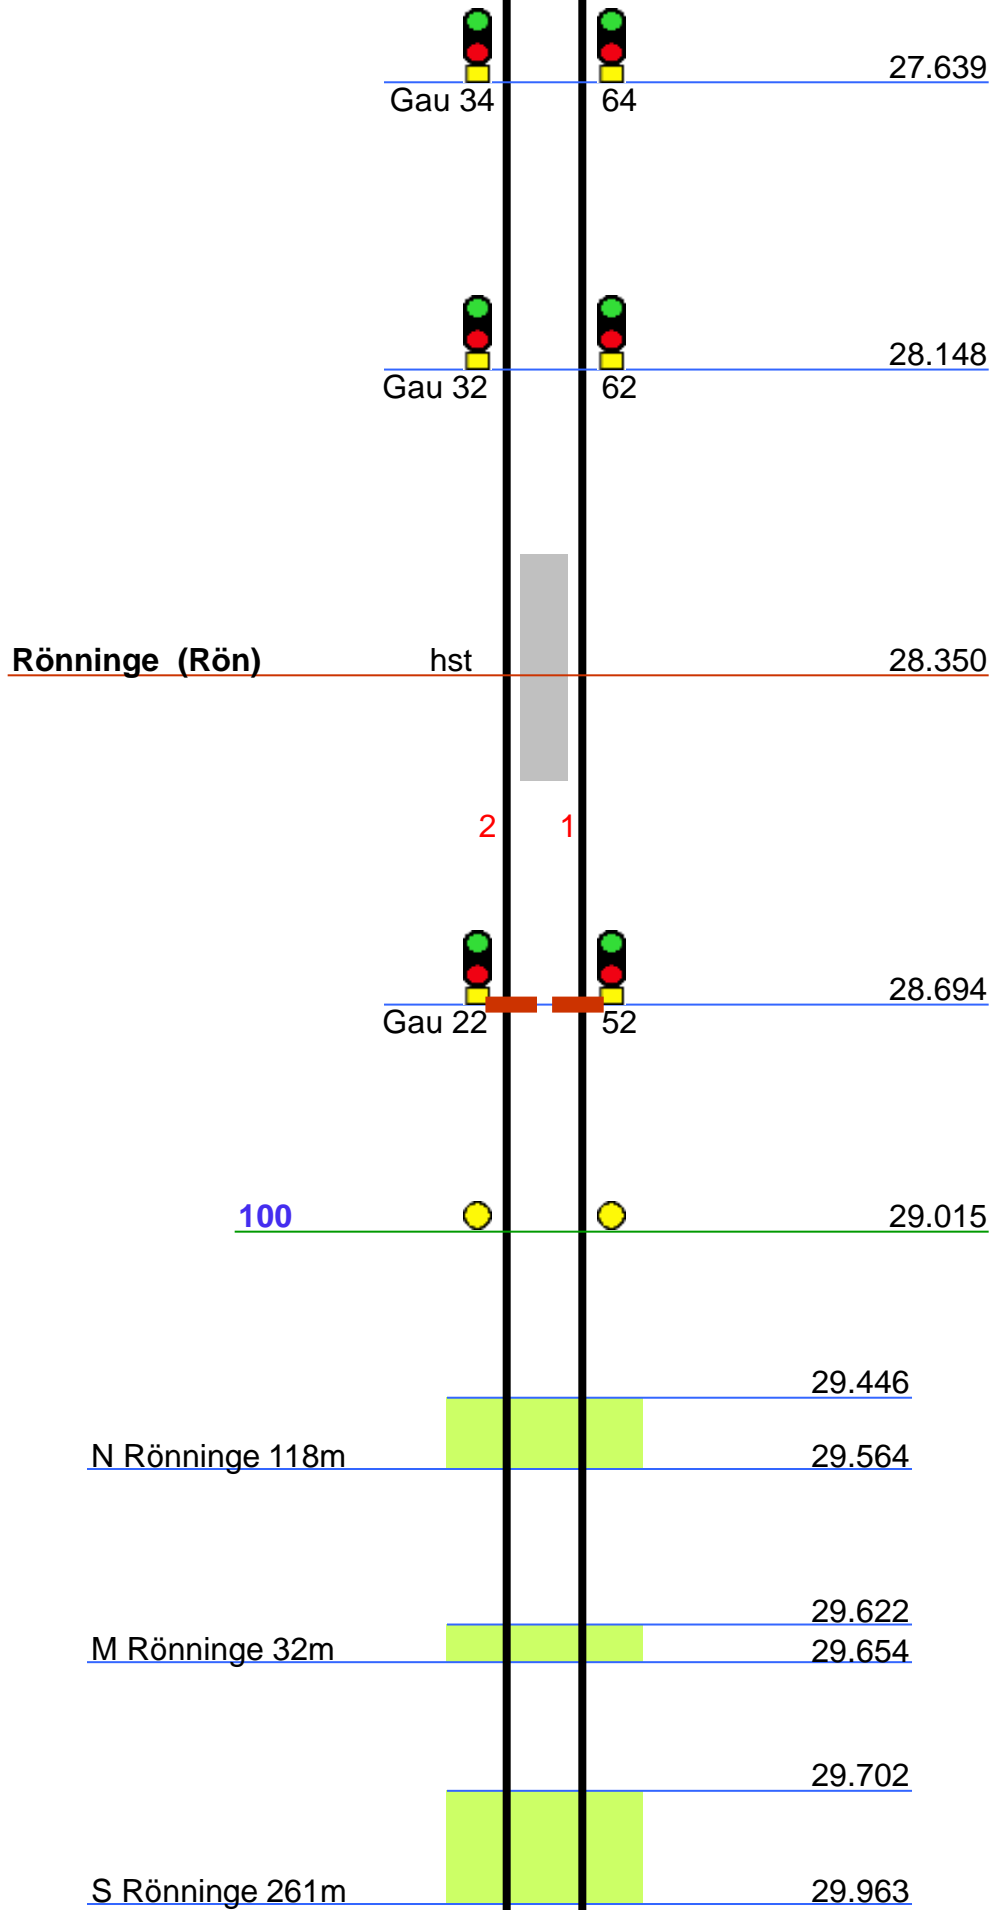

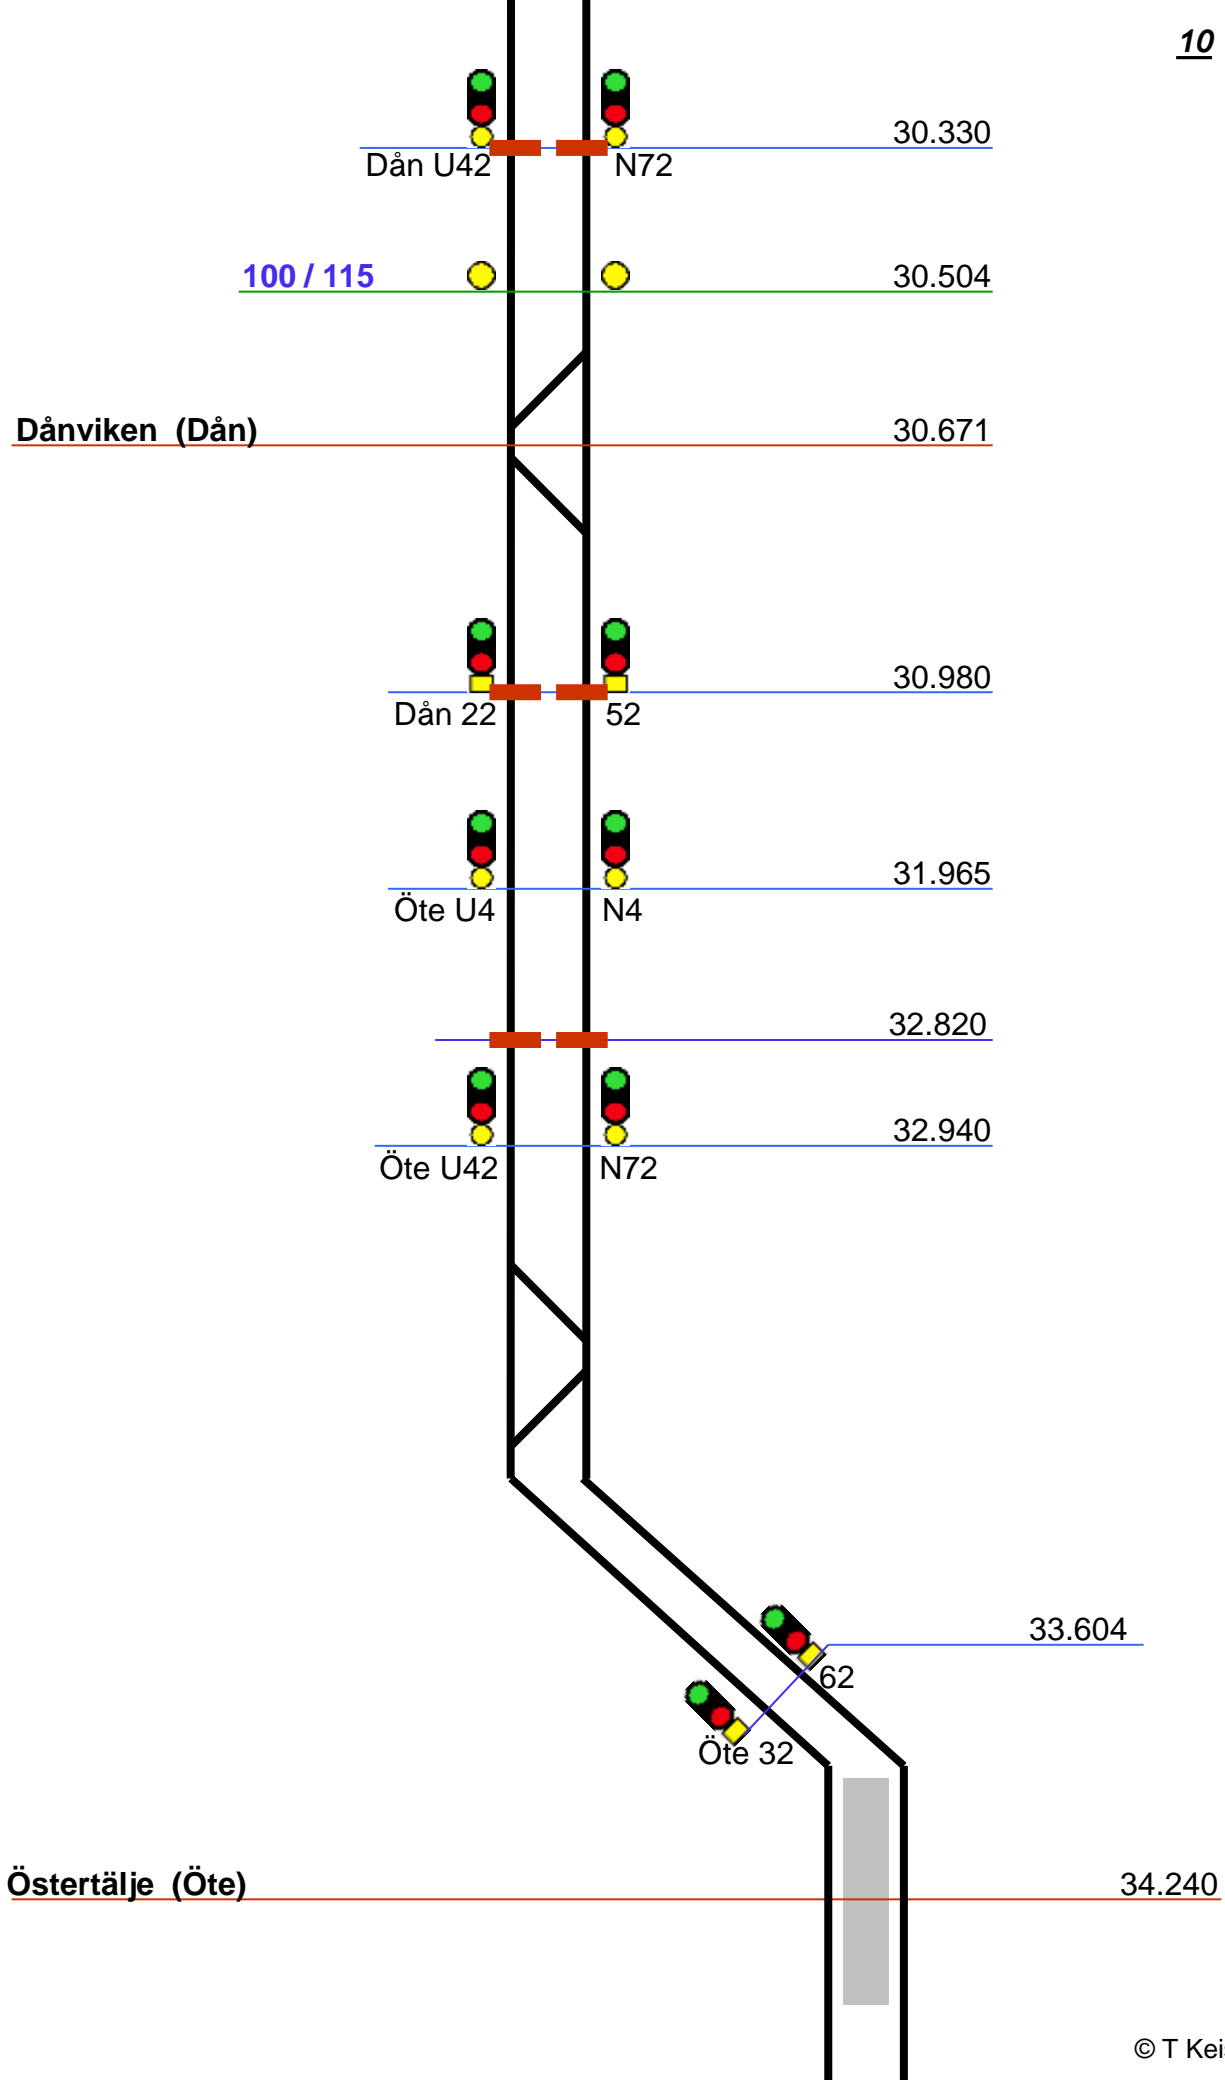

Tågfärdvägs Slutpunkt
Stoppbock

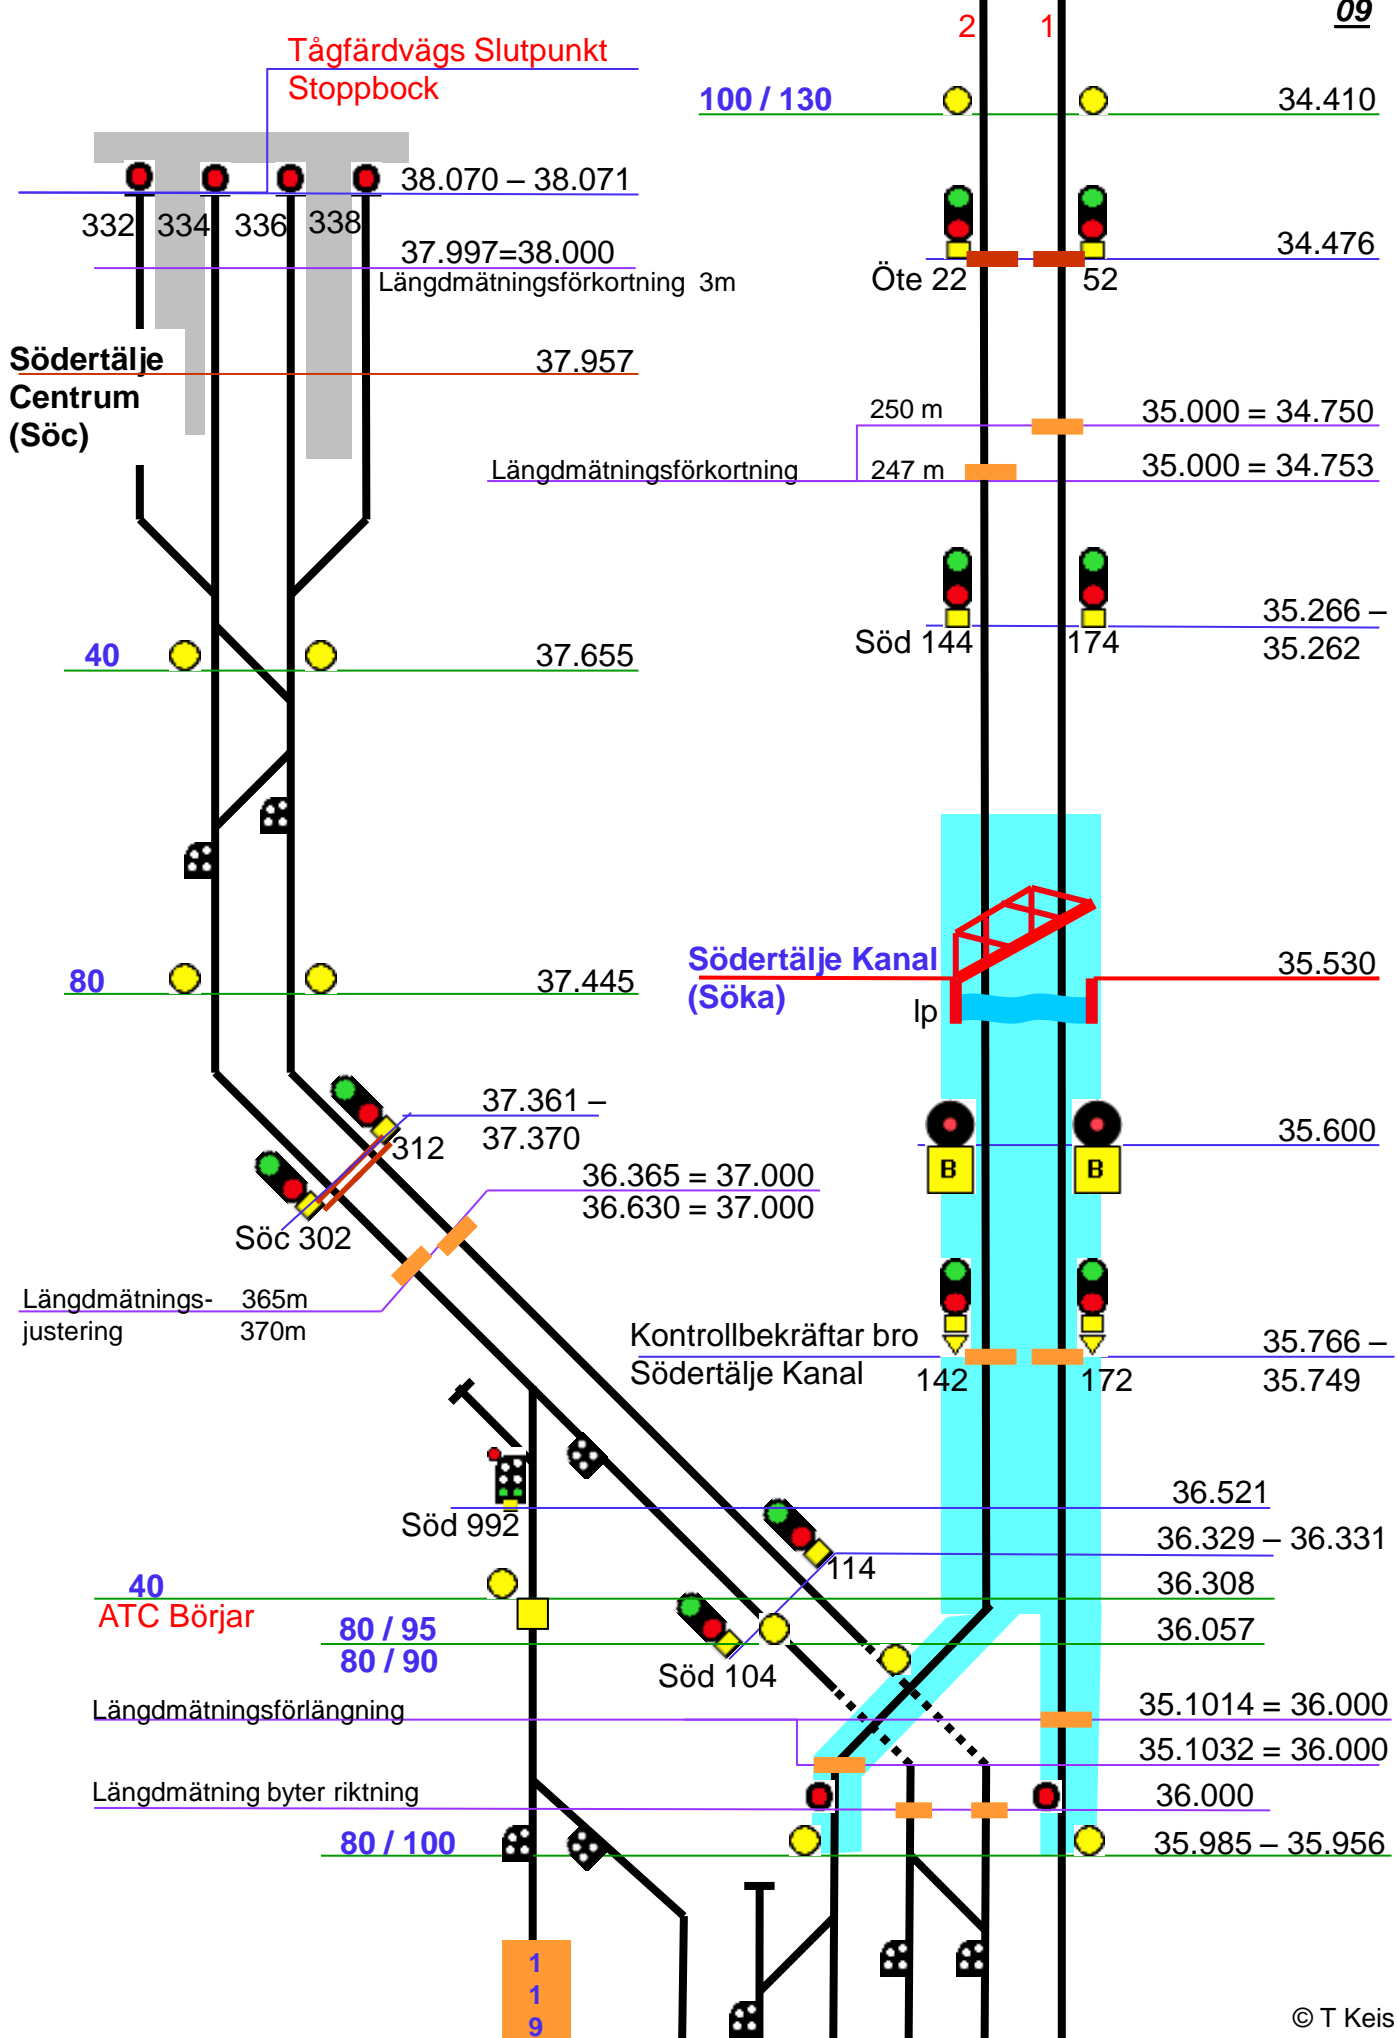

38.070 – 38.071

332 334 336 338
37.997=38.000
Längdmätningförkortning 3m

Södertälje
Centrum
(Söc) 37.957

40 37.655

80 37.445

37.361 –
37.370
36.365 = 37.000
36.630 = 37.000
Söc 302

Längdmätning-
justering
365m
370m

Södertälje Kanal
(Söka) 35.530


Kontrollbekräftar bro
Södertälje Kanal 142 172 35.766 –
35.749

40
ATC Börjar 80 / 95
80 / 90 36.521
36.329 – 36.331
36.308
36.057

Längdmätningförlängning 35.1014 = 36.000
35.1032 = 36.000

Längdmätning byter riktning 36.000
80 / 100 35.985 – 35.956

1
1
9

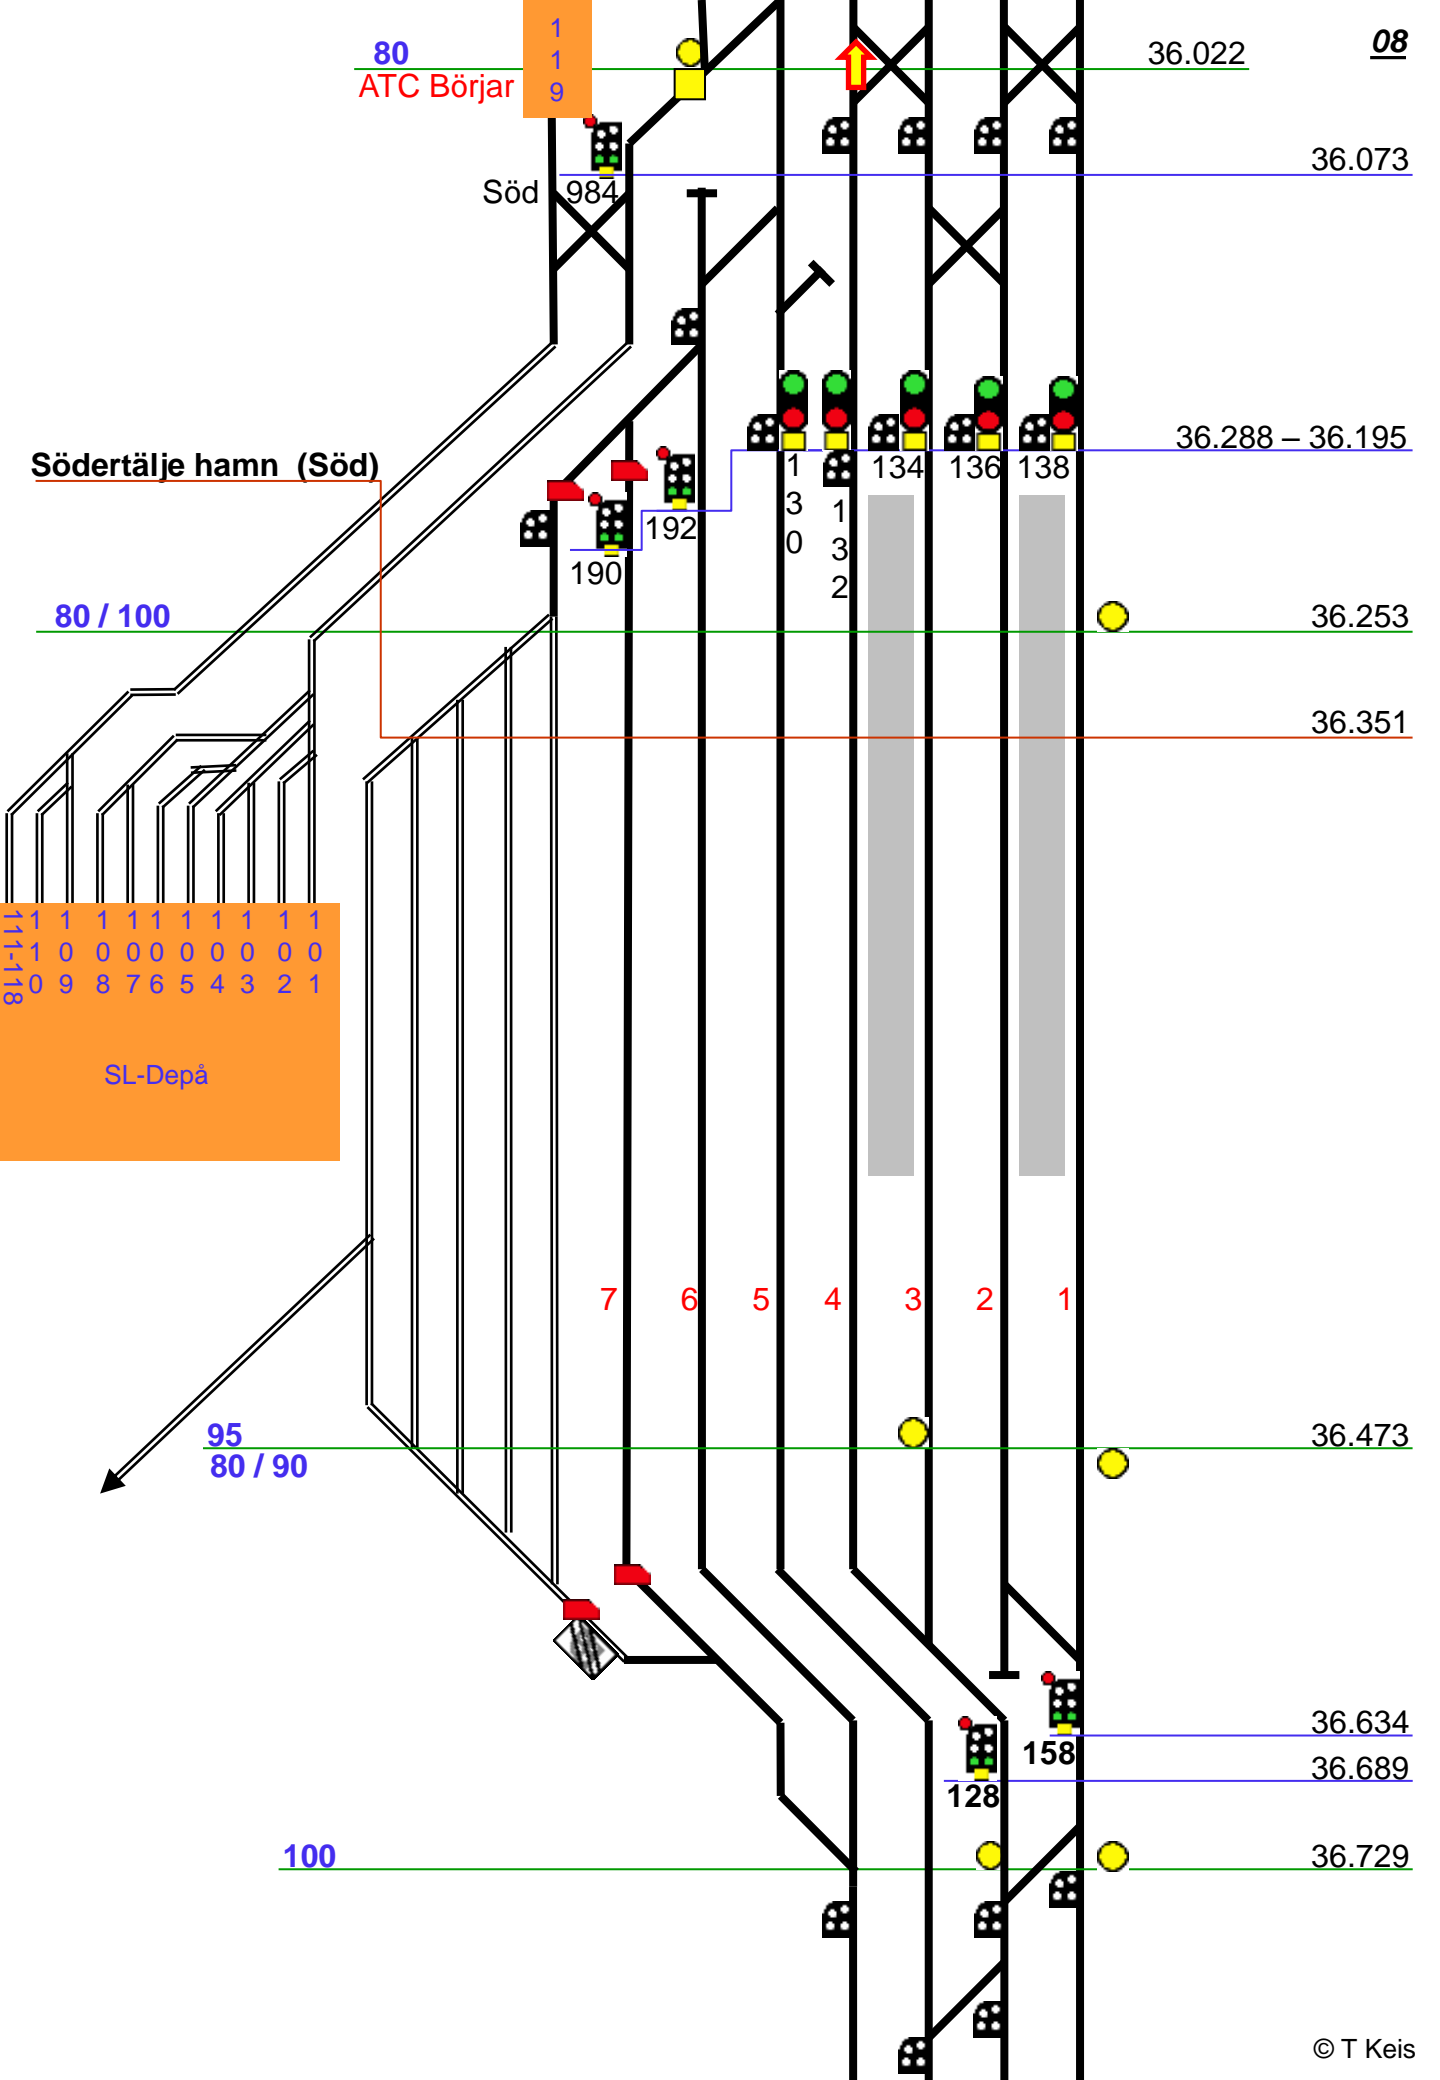

80
ATC Börjar

1
1
9

36.022

08

36.073

Söd 984

Södertälje hamn (Söd)

36.288 - 36.195

80 / 100

190

192

1
3
0

134

136

138

36.253

36.351

1	1	1	1	1	1	1	1
1	1	0	0	0	0	0	0
0	9	8	7	6	5	4	3
						2	1

SL-Depå

7 6 5 4 3 2 1

95
80 / 90

36.473

36.634


36.689


100


36.729

128

158

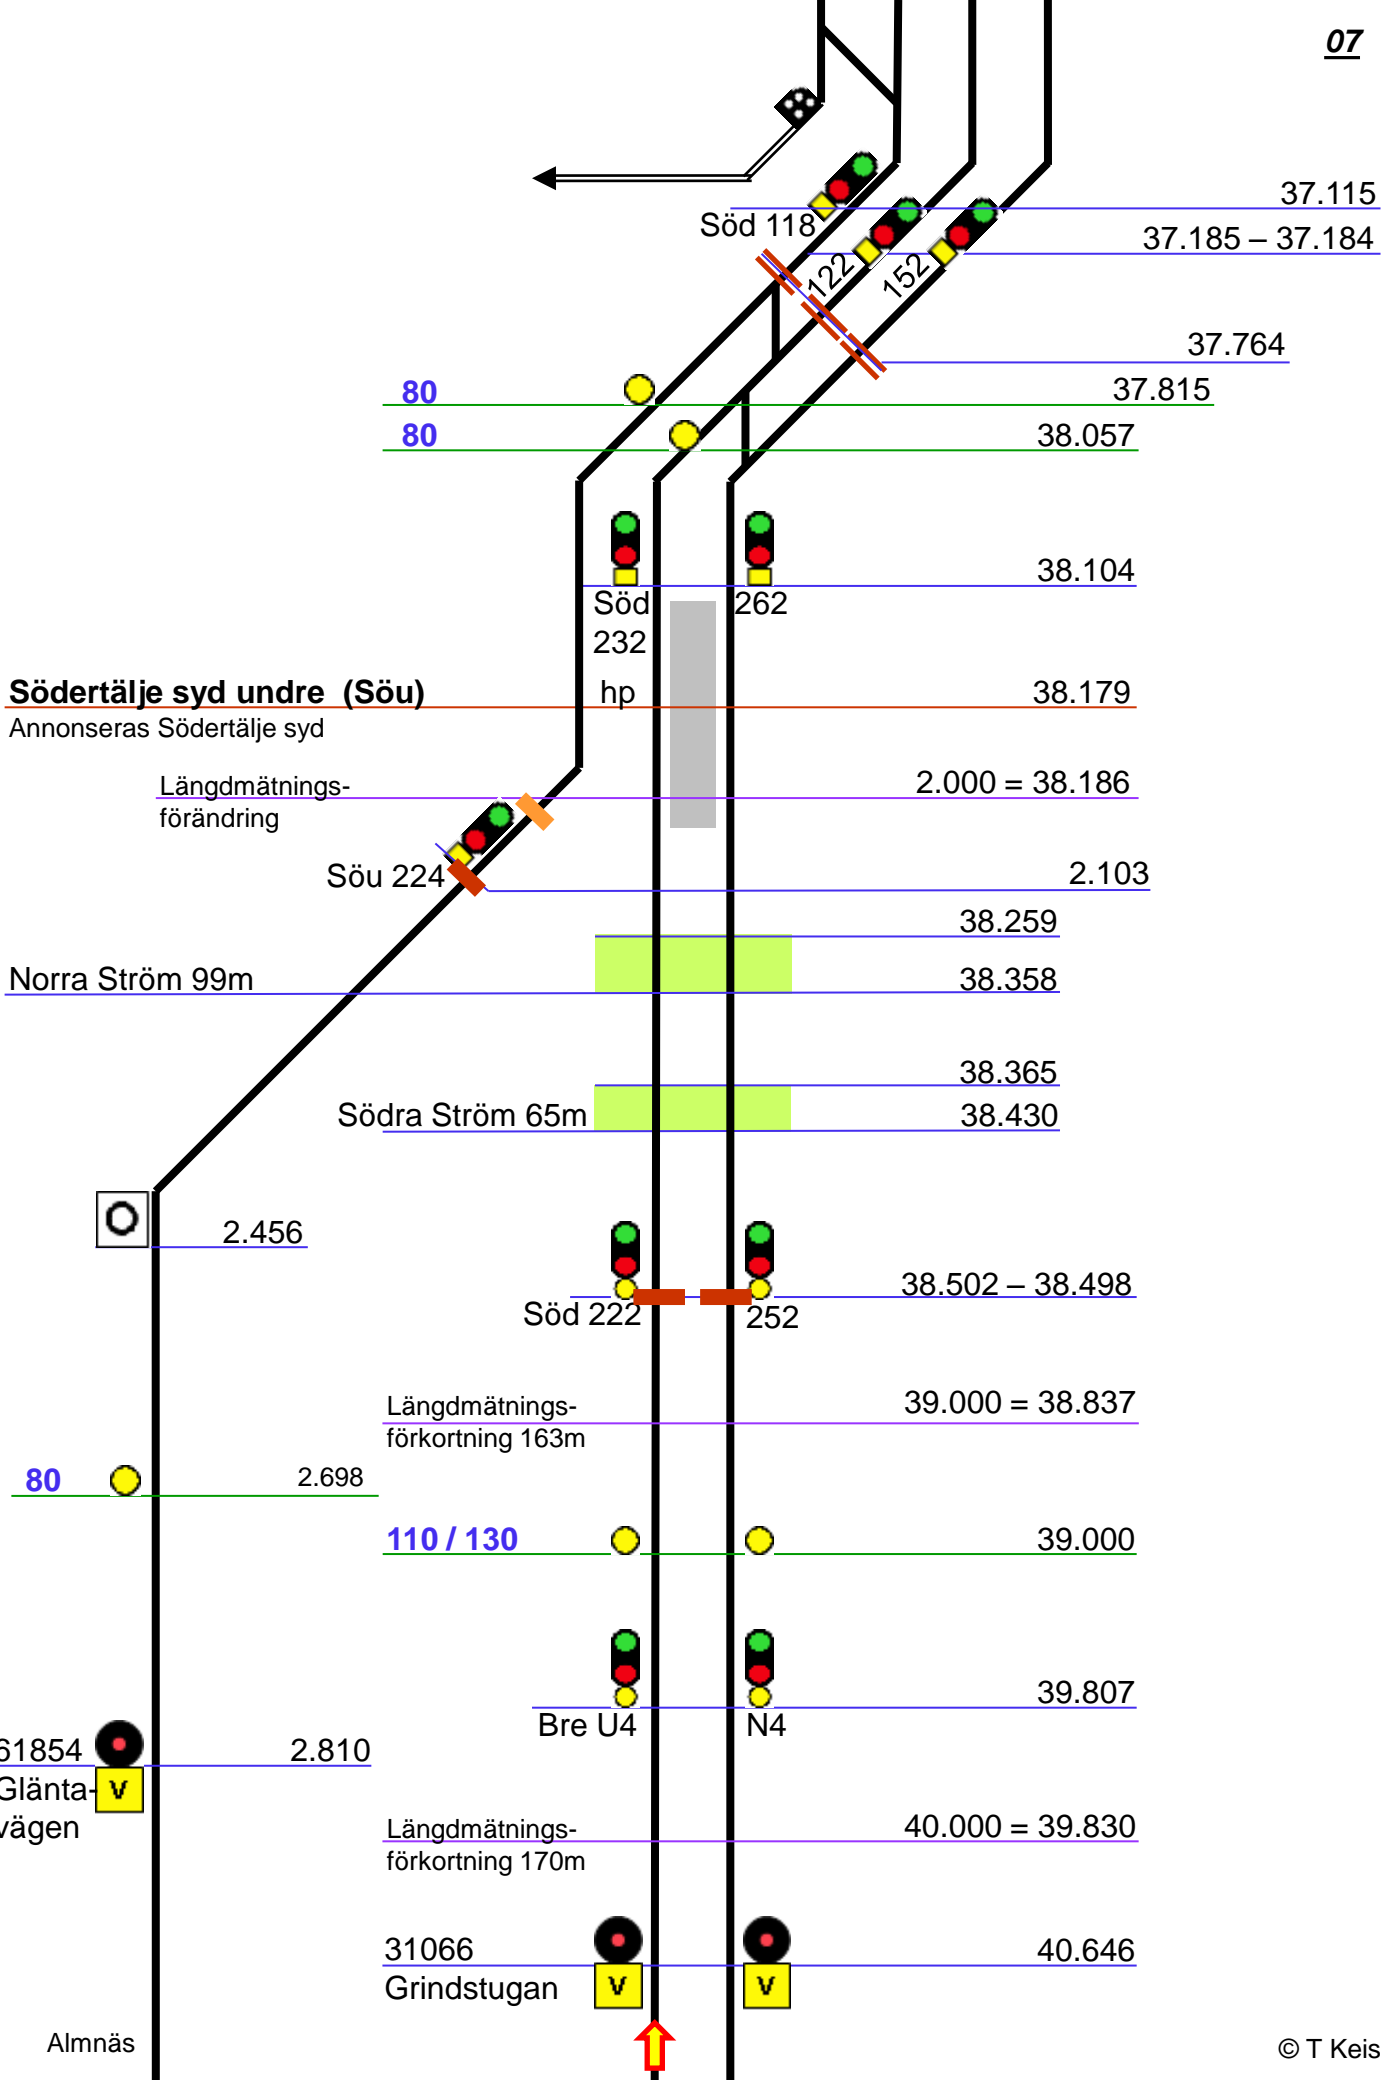

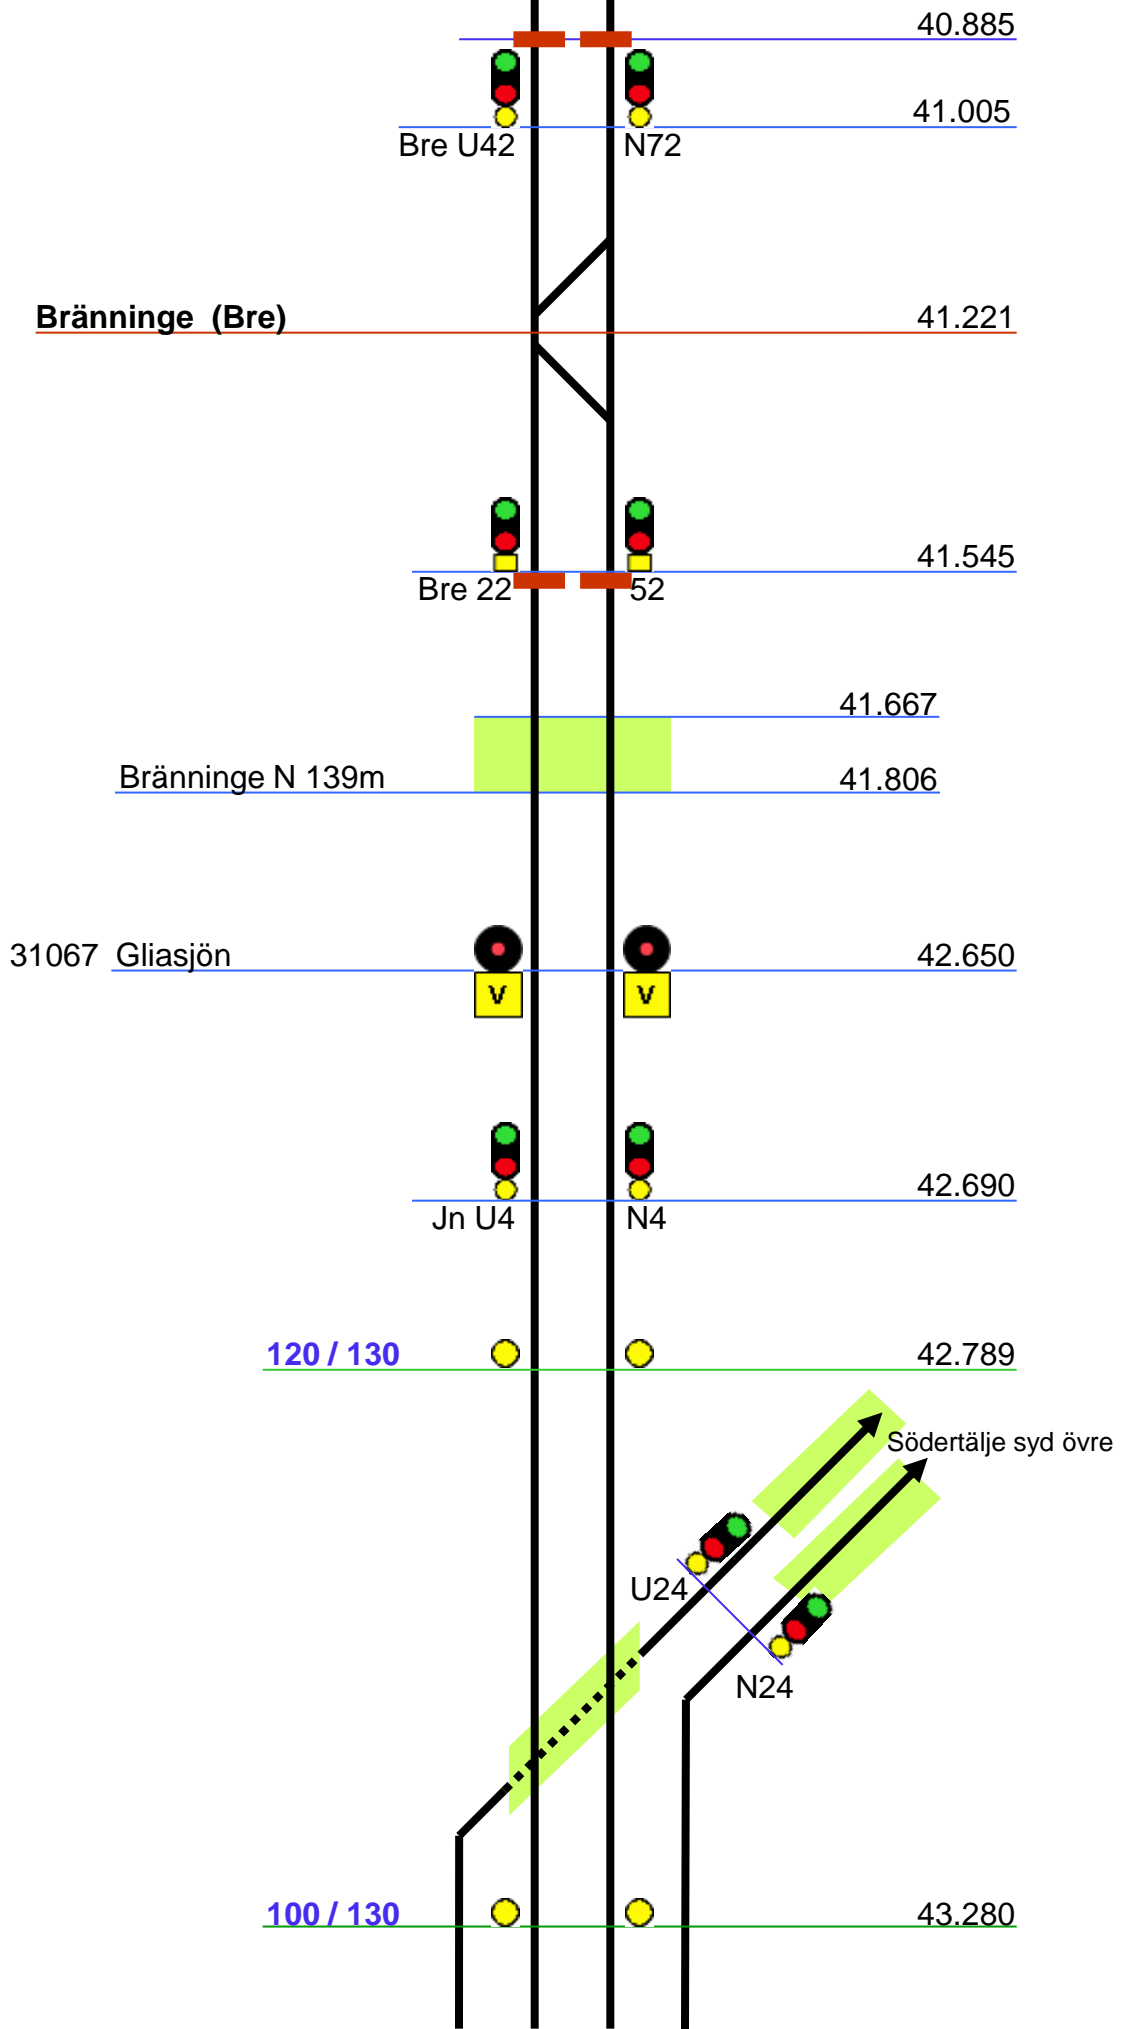

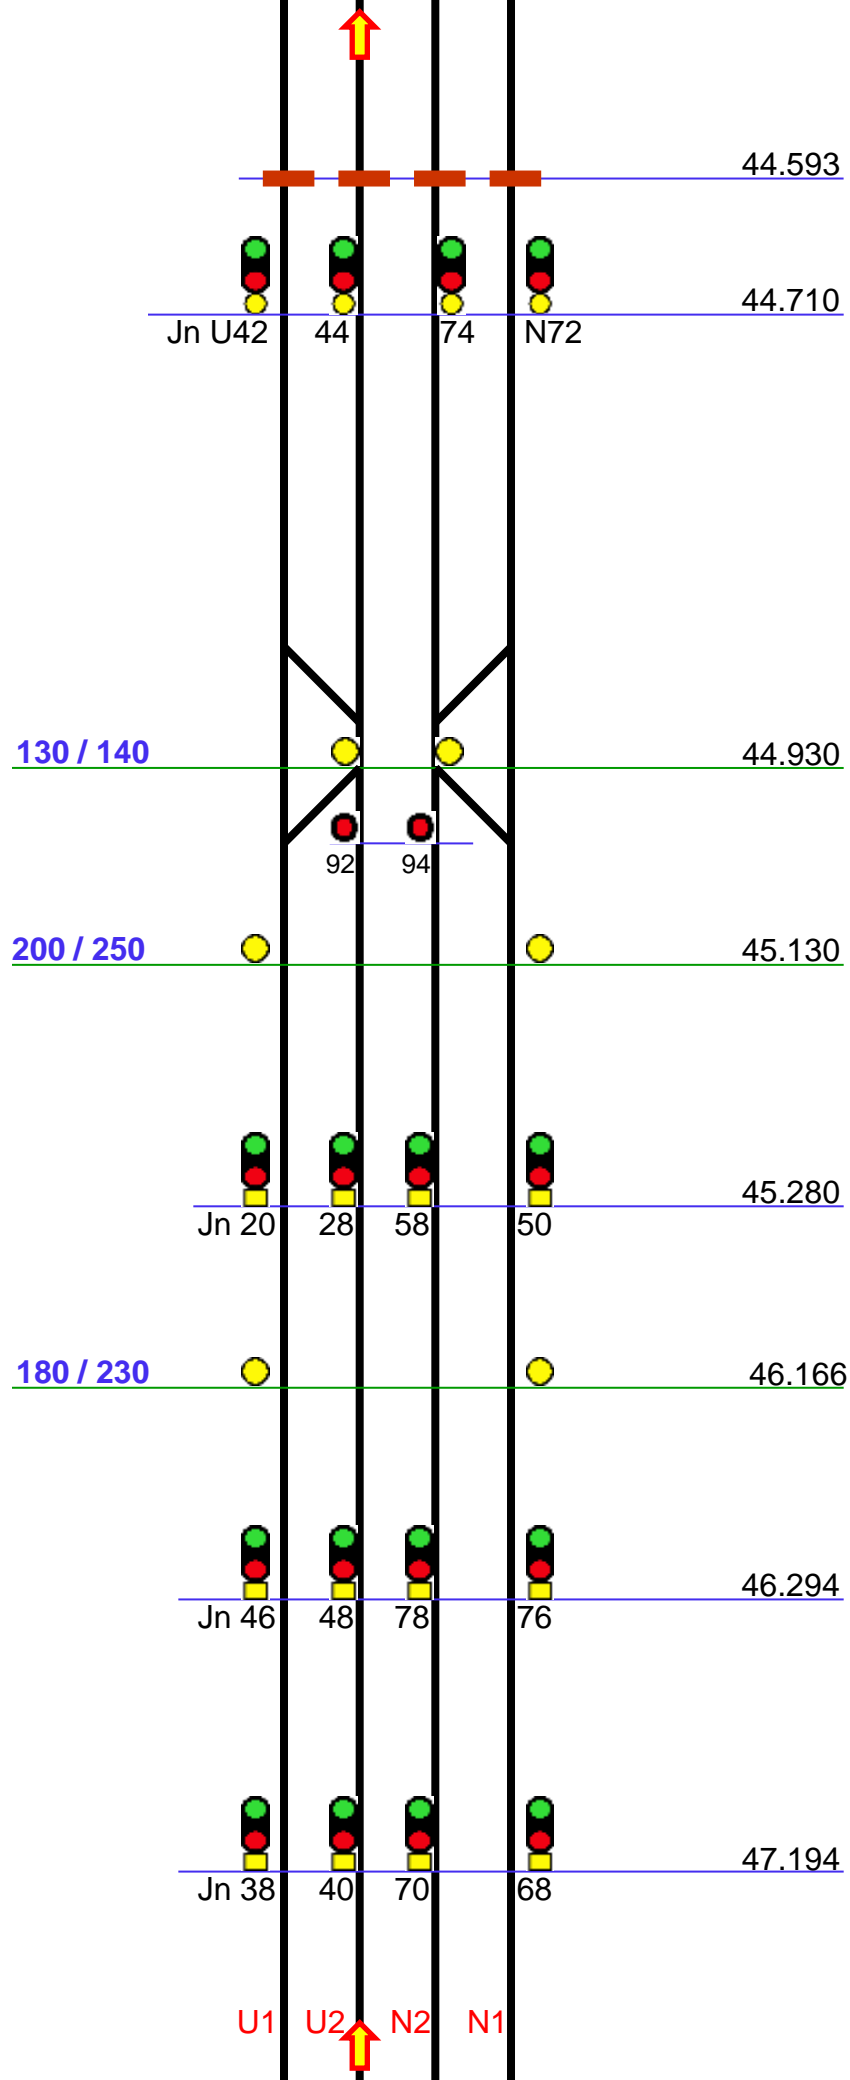

44.593

44.710

Jn U42 44 74 N72

130 / 140 44.930

200 / 250 45.130


Jn 20 28 58 50 45.280


180 / 230 46.166


Jn 46 48 78 76 46.294

Jn 38 40 70 68 47.194

U1 U2 N2 N1

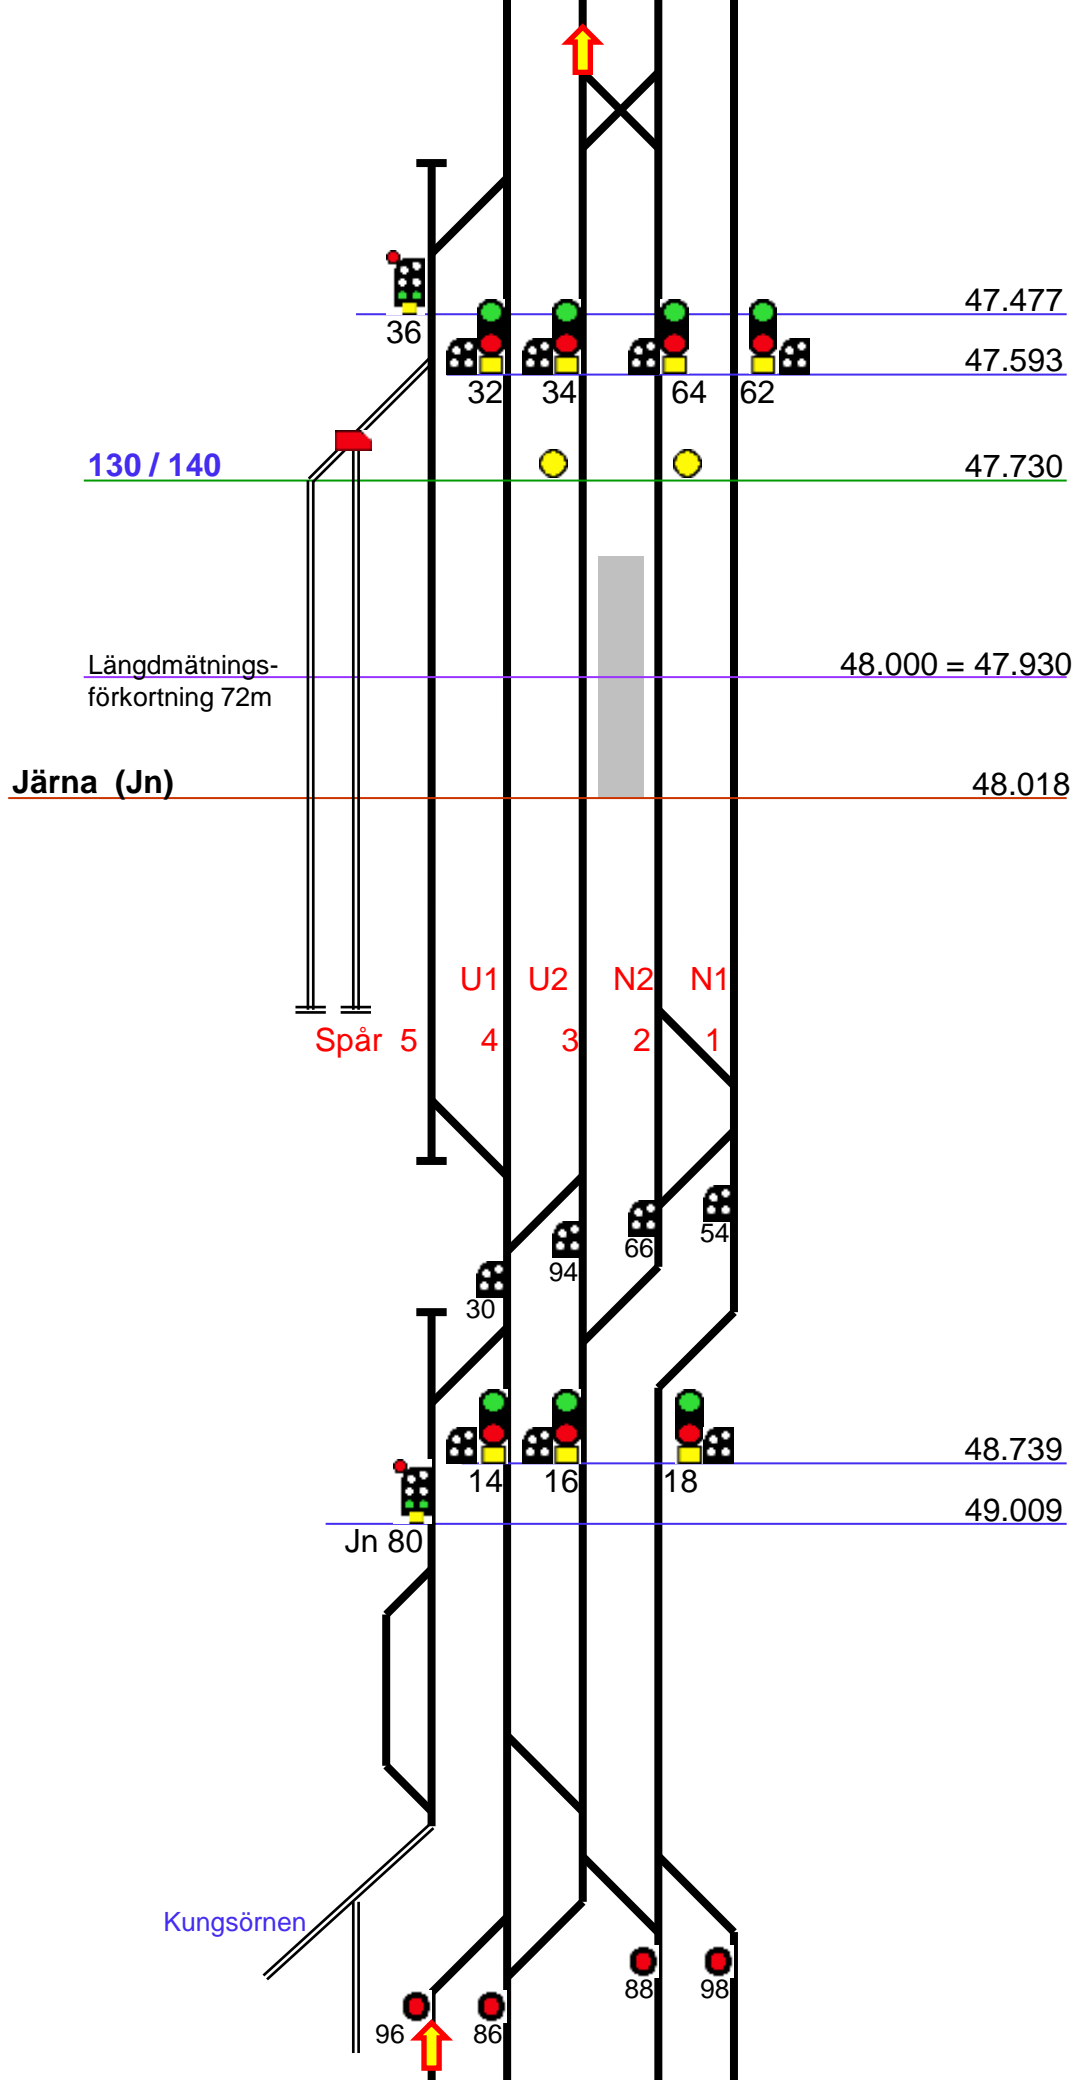

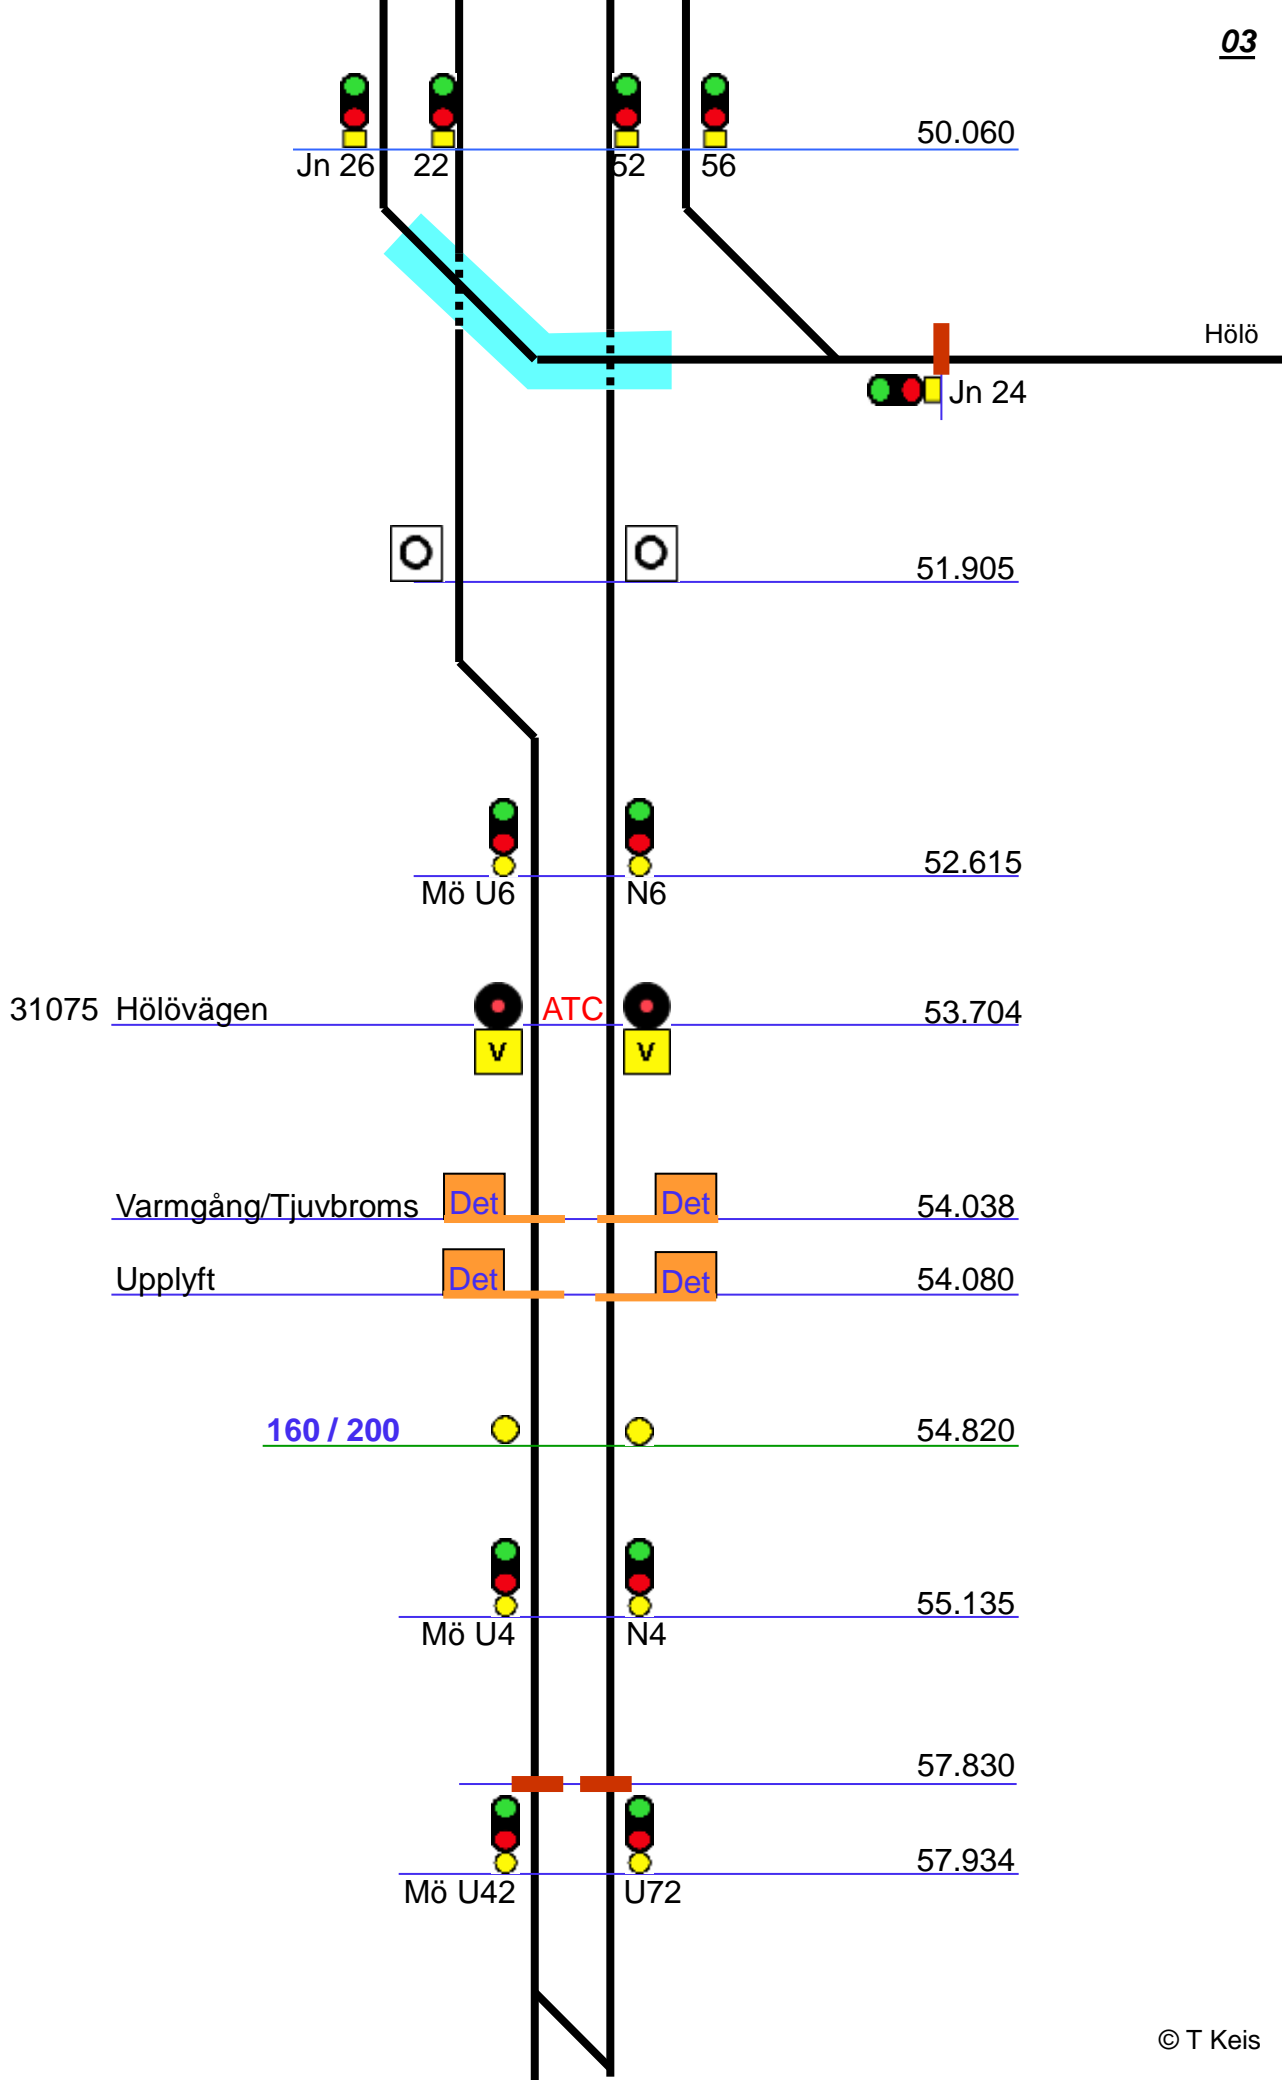

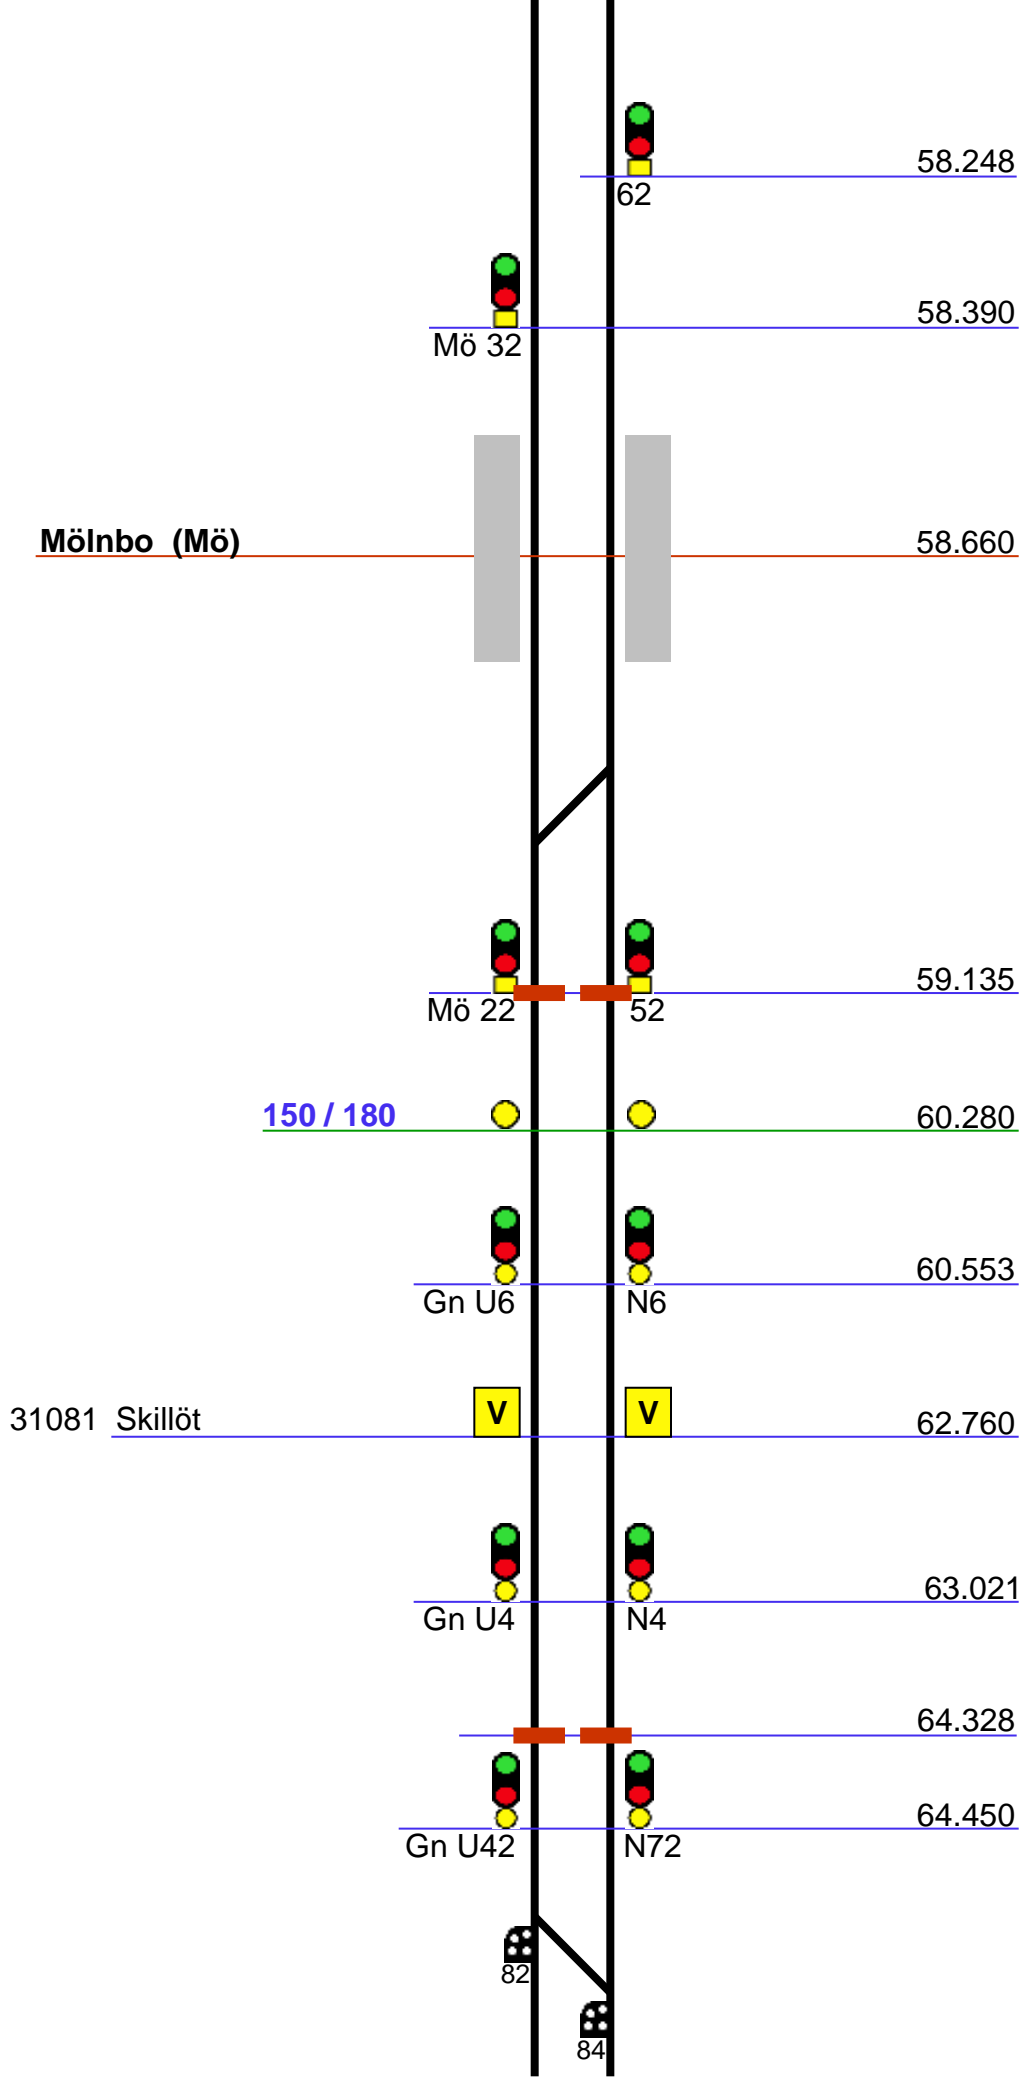

Gnesta (Gn)

Längdmätningförkortning 244m

