


Sala (SI)

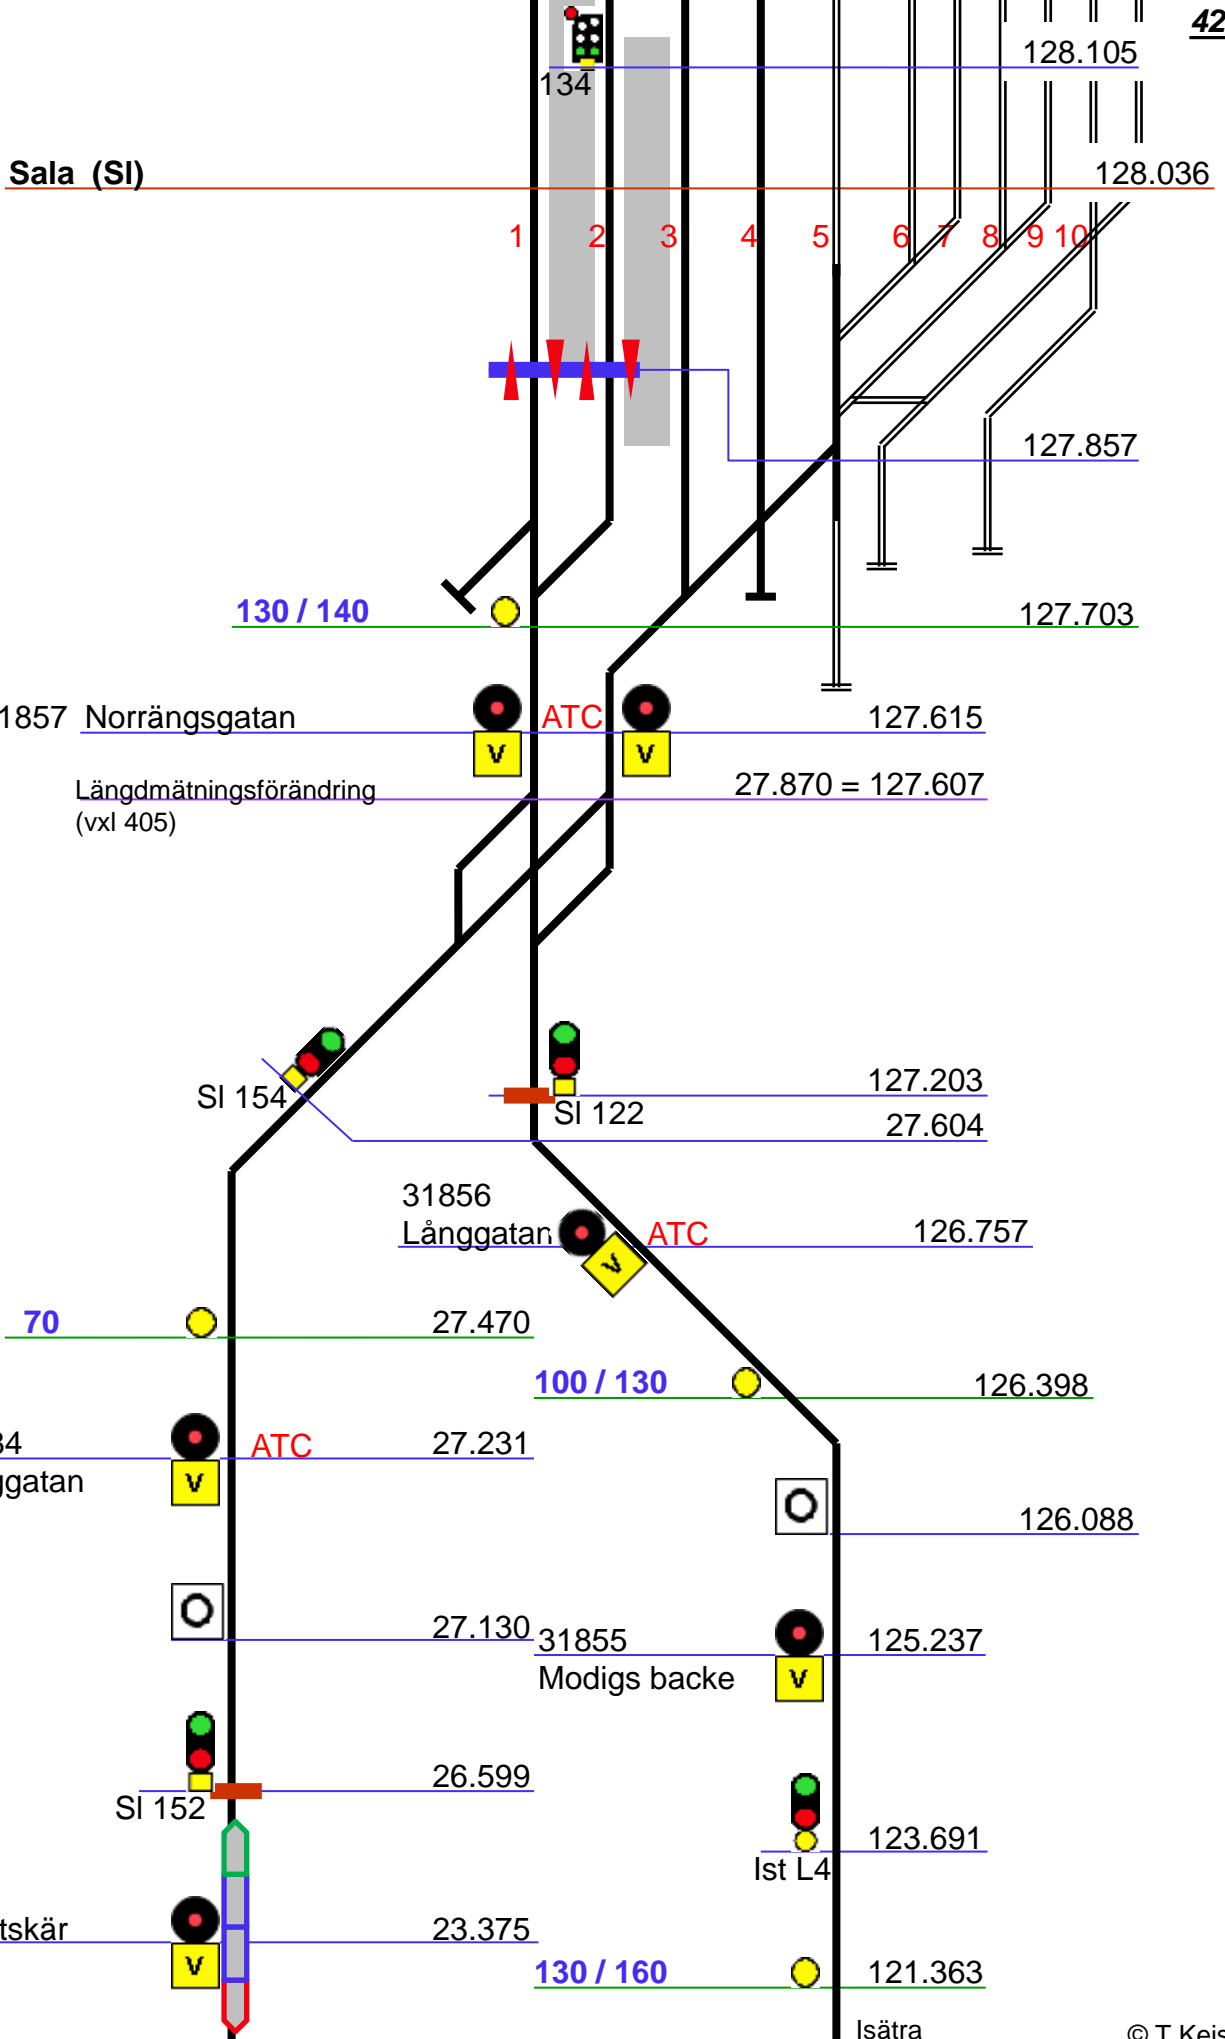

130 / 140

31857 Norrängsgatan

Längdmätningförändring  
(vxl 405)

SI 154

31856 Långgatan

70

31984 Långgatan

100 / 130

31855 Modigs backe


SI 152


Ist L4


31975 Hättskär


130 / 160


Isätra

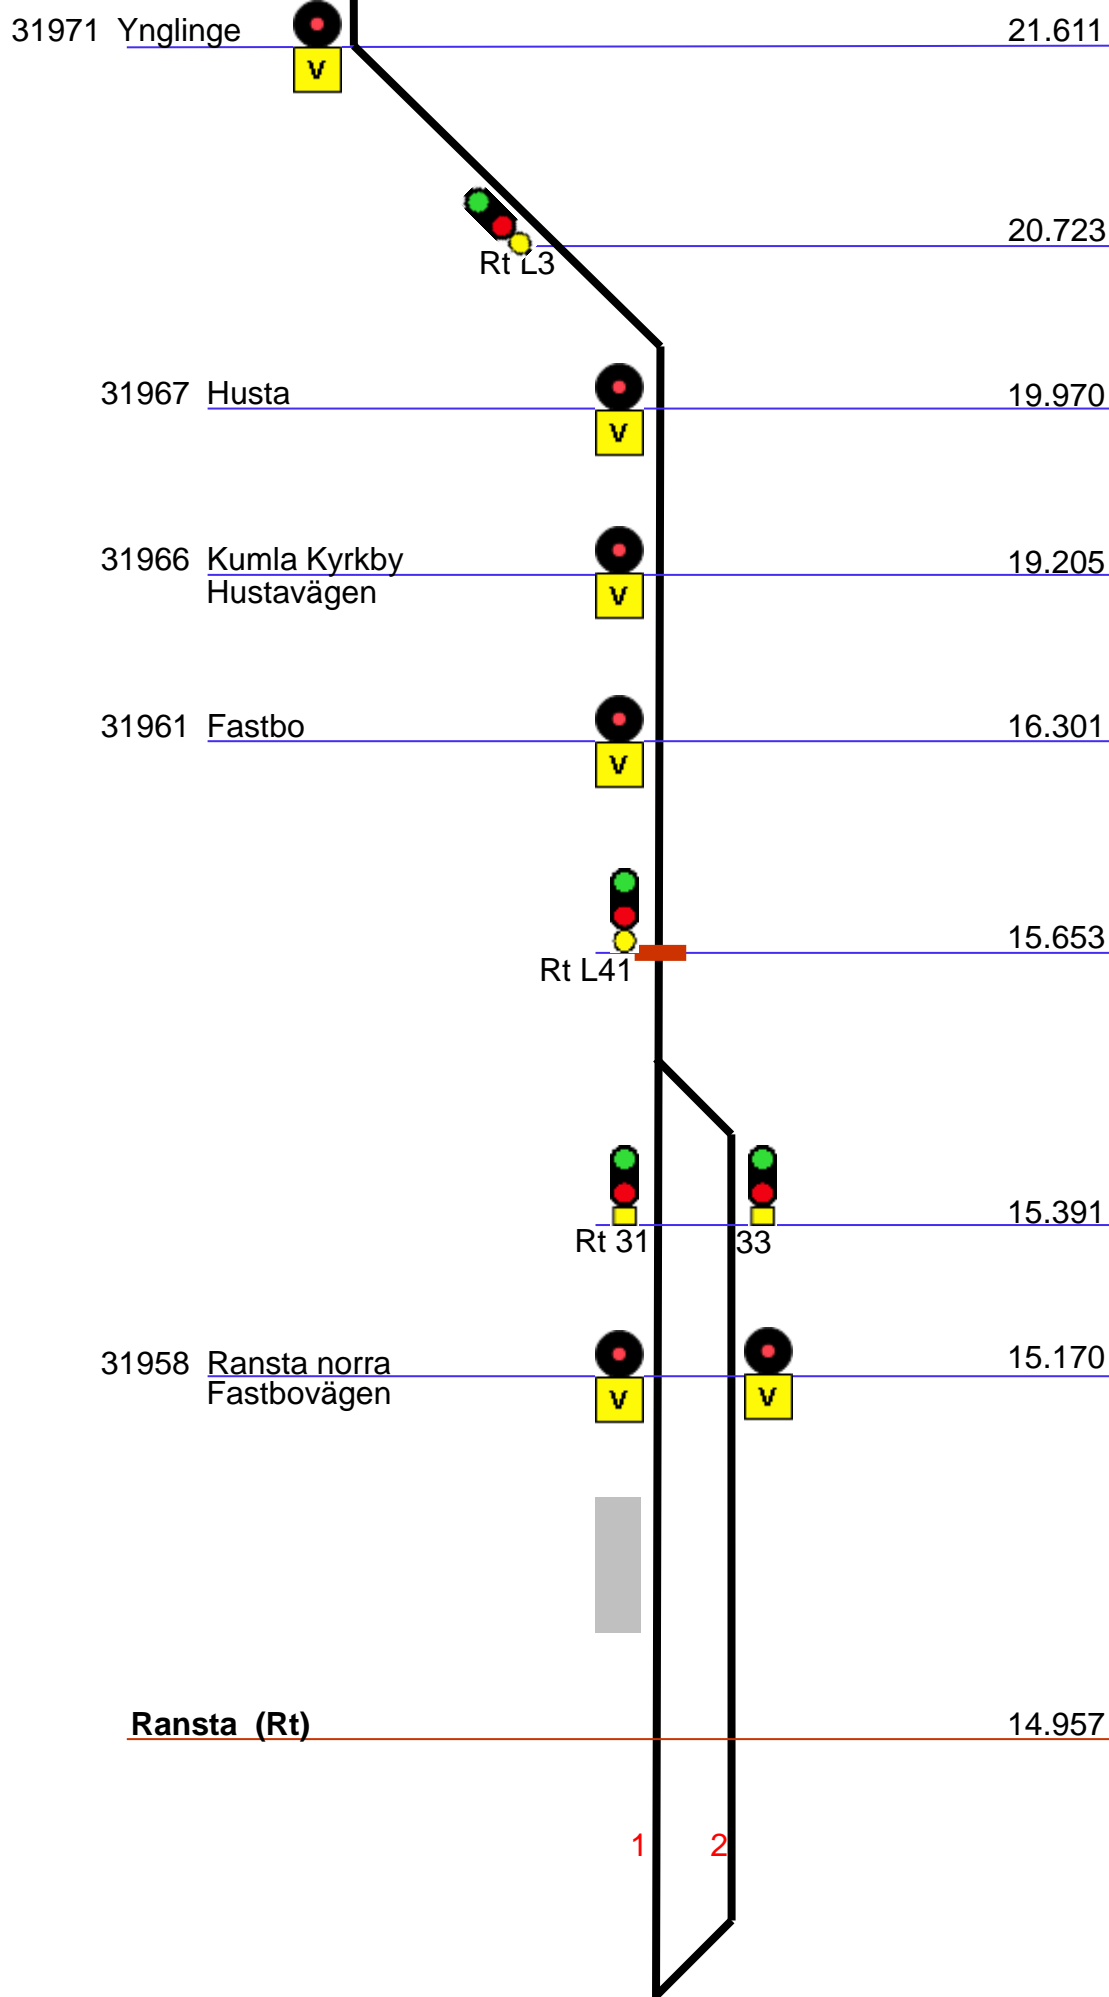

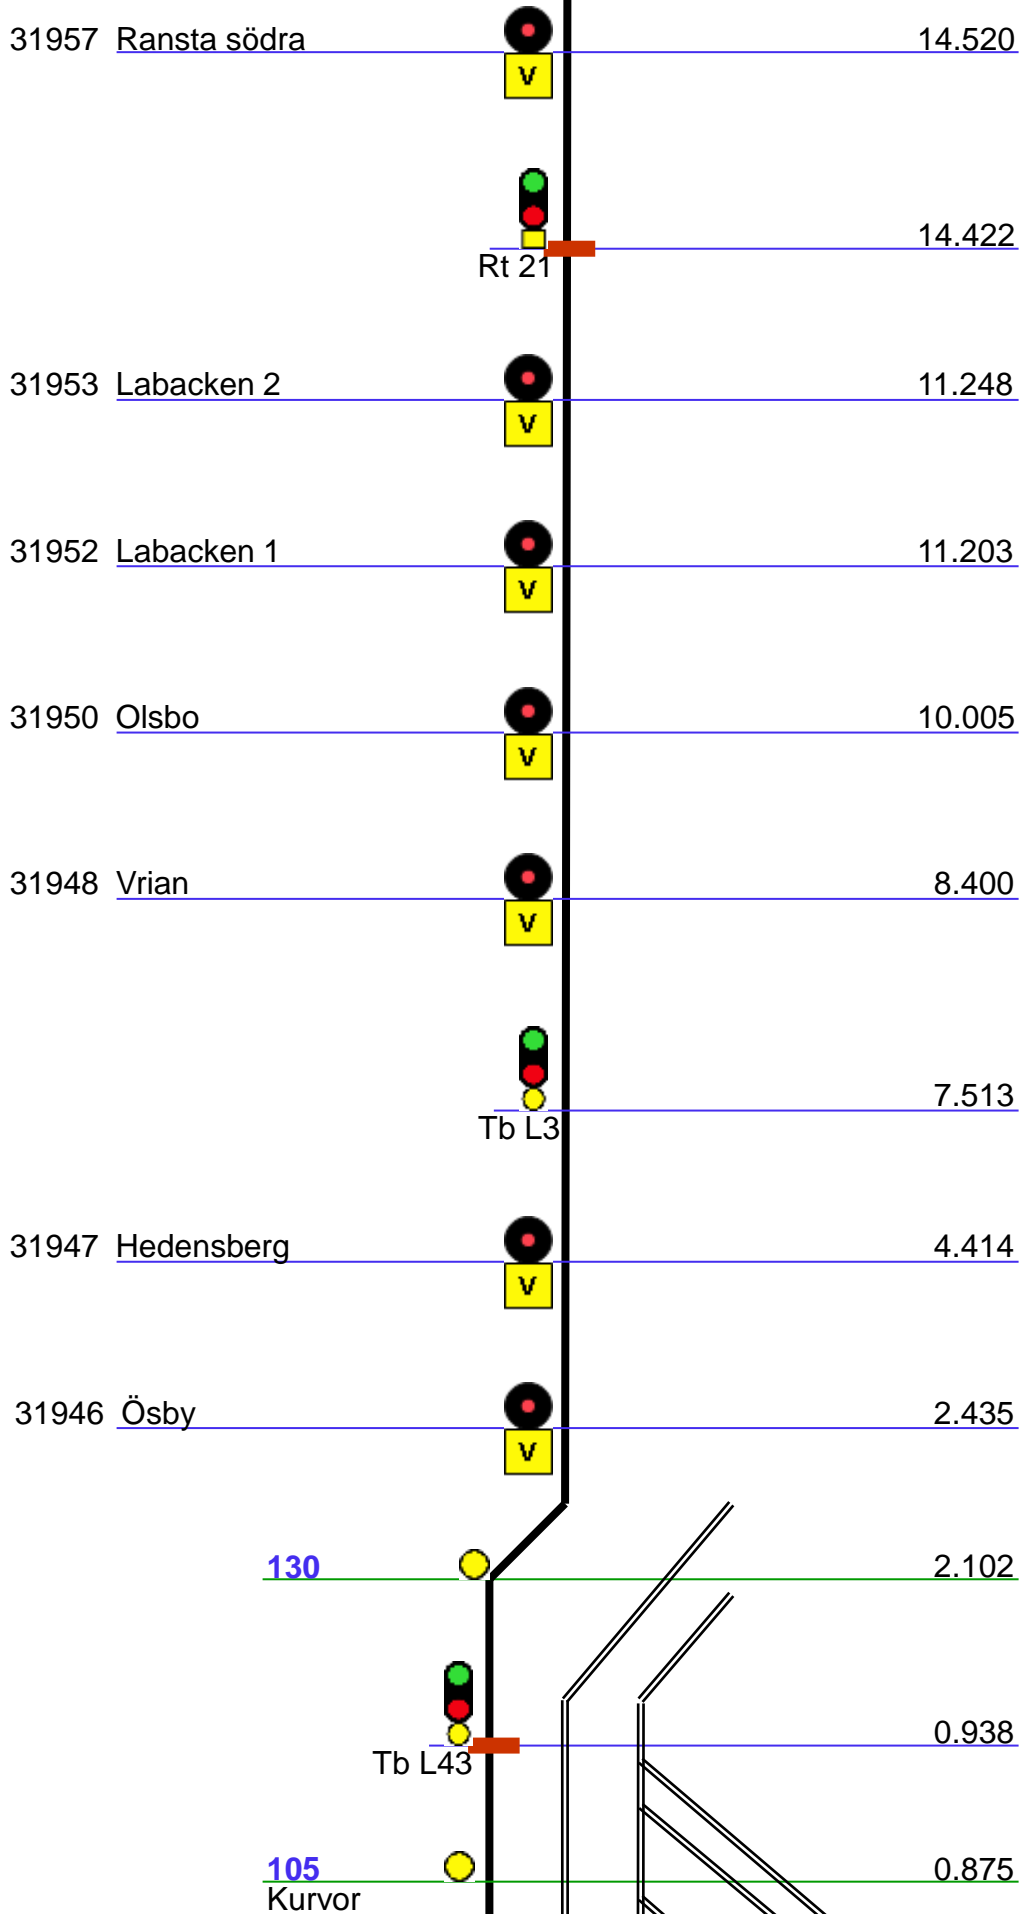

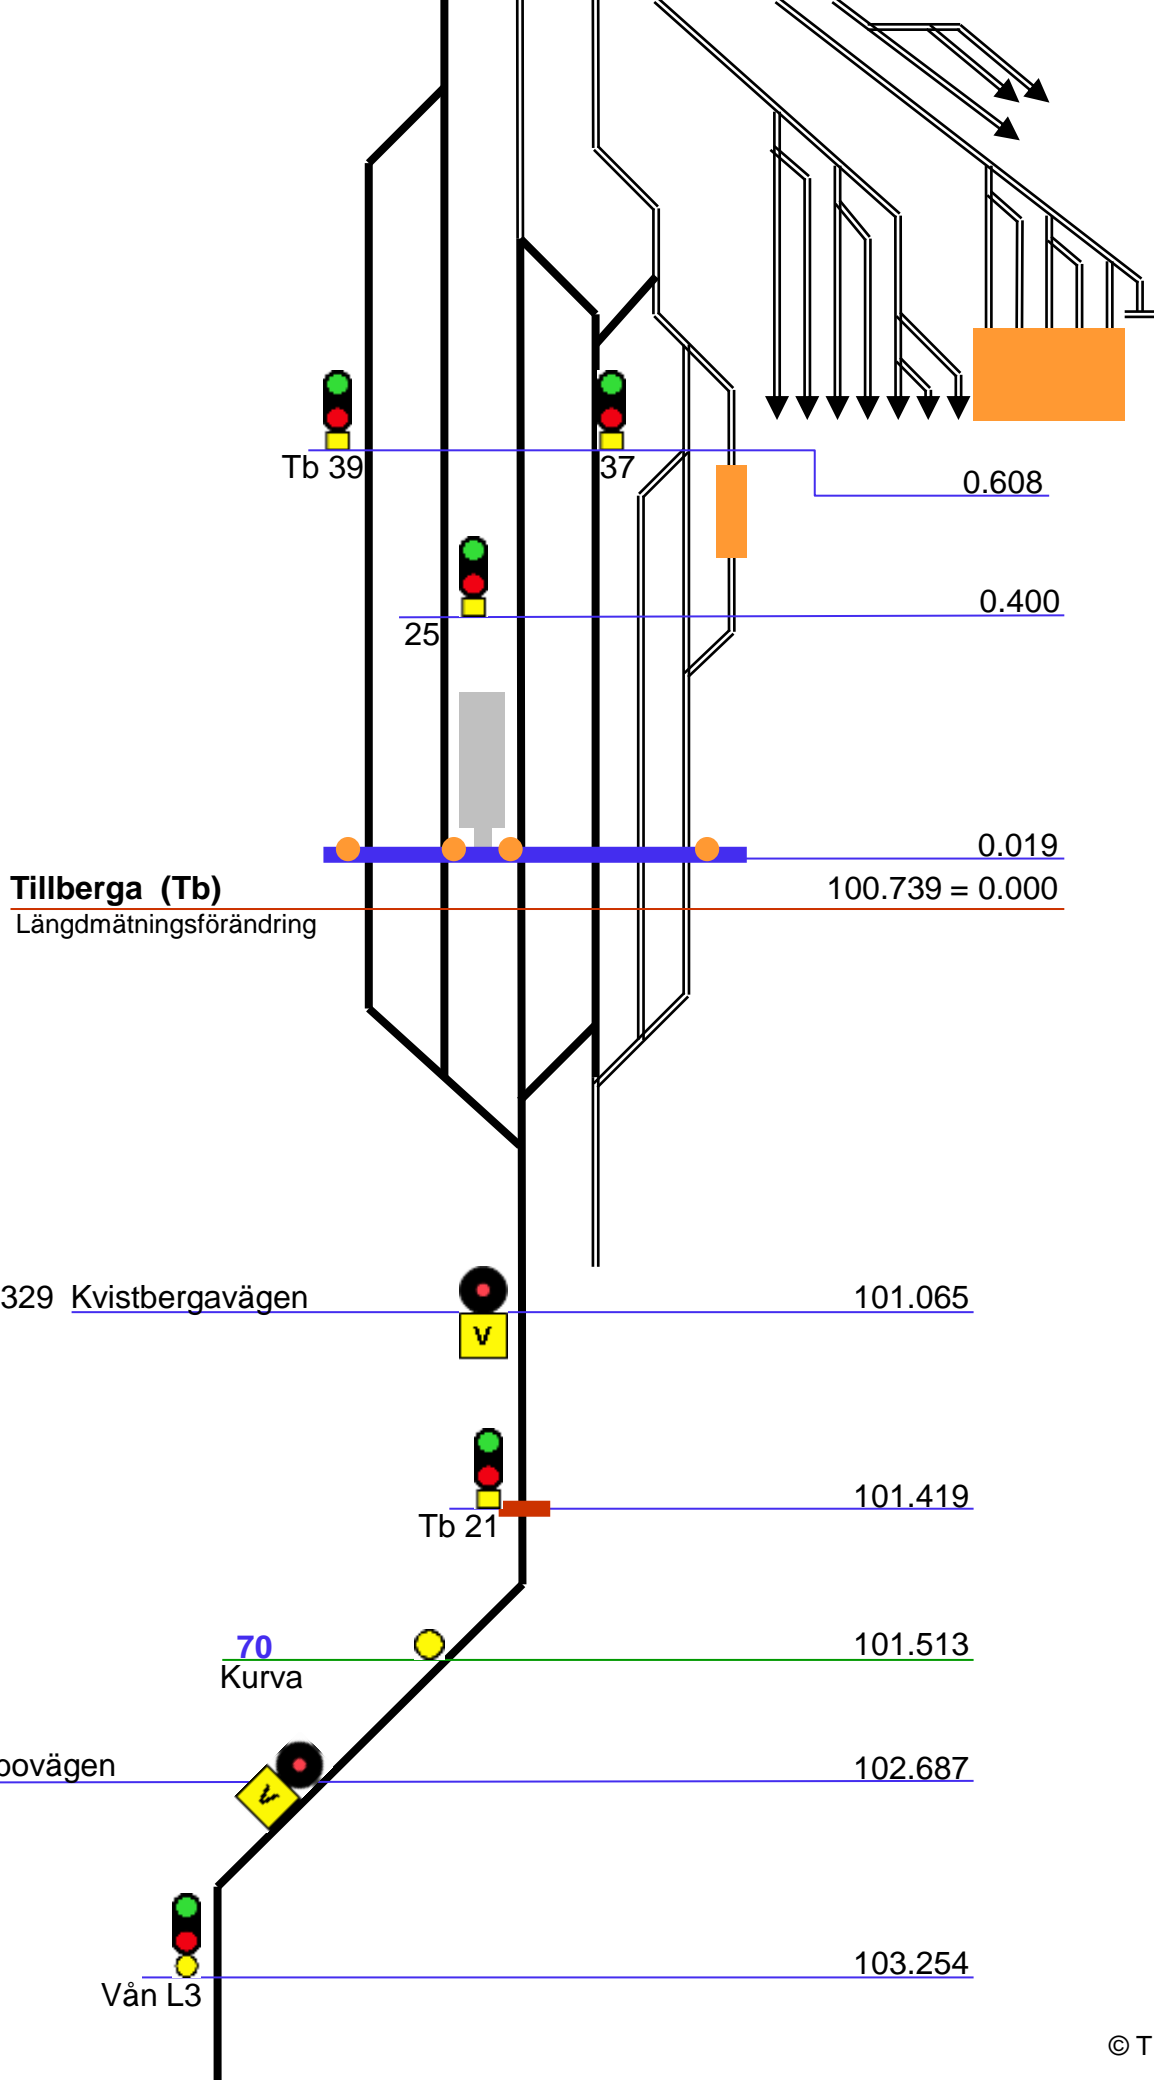

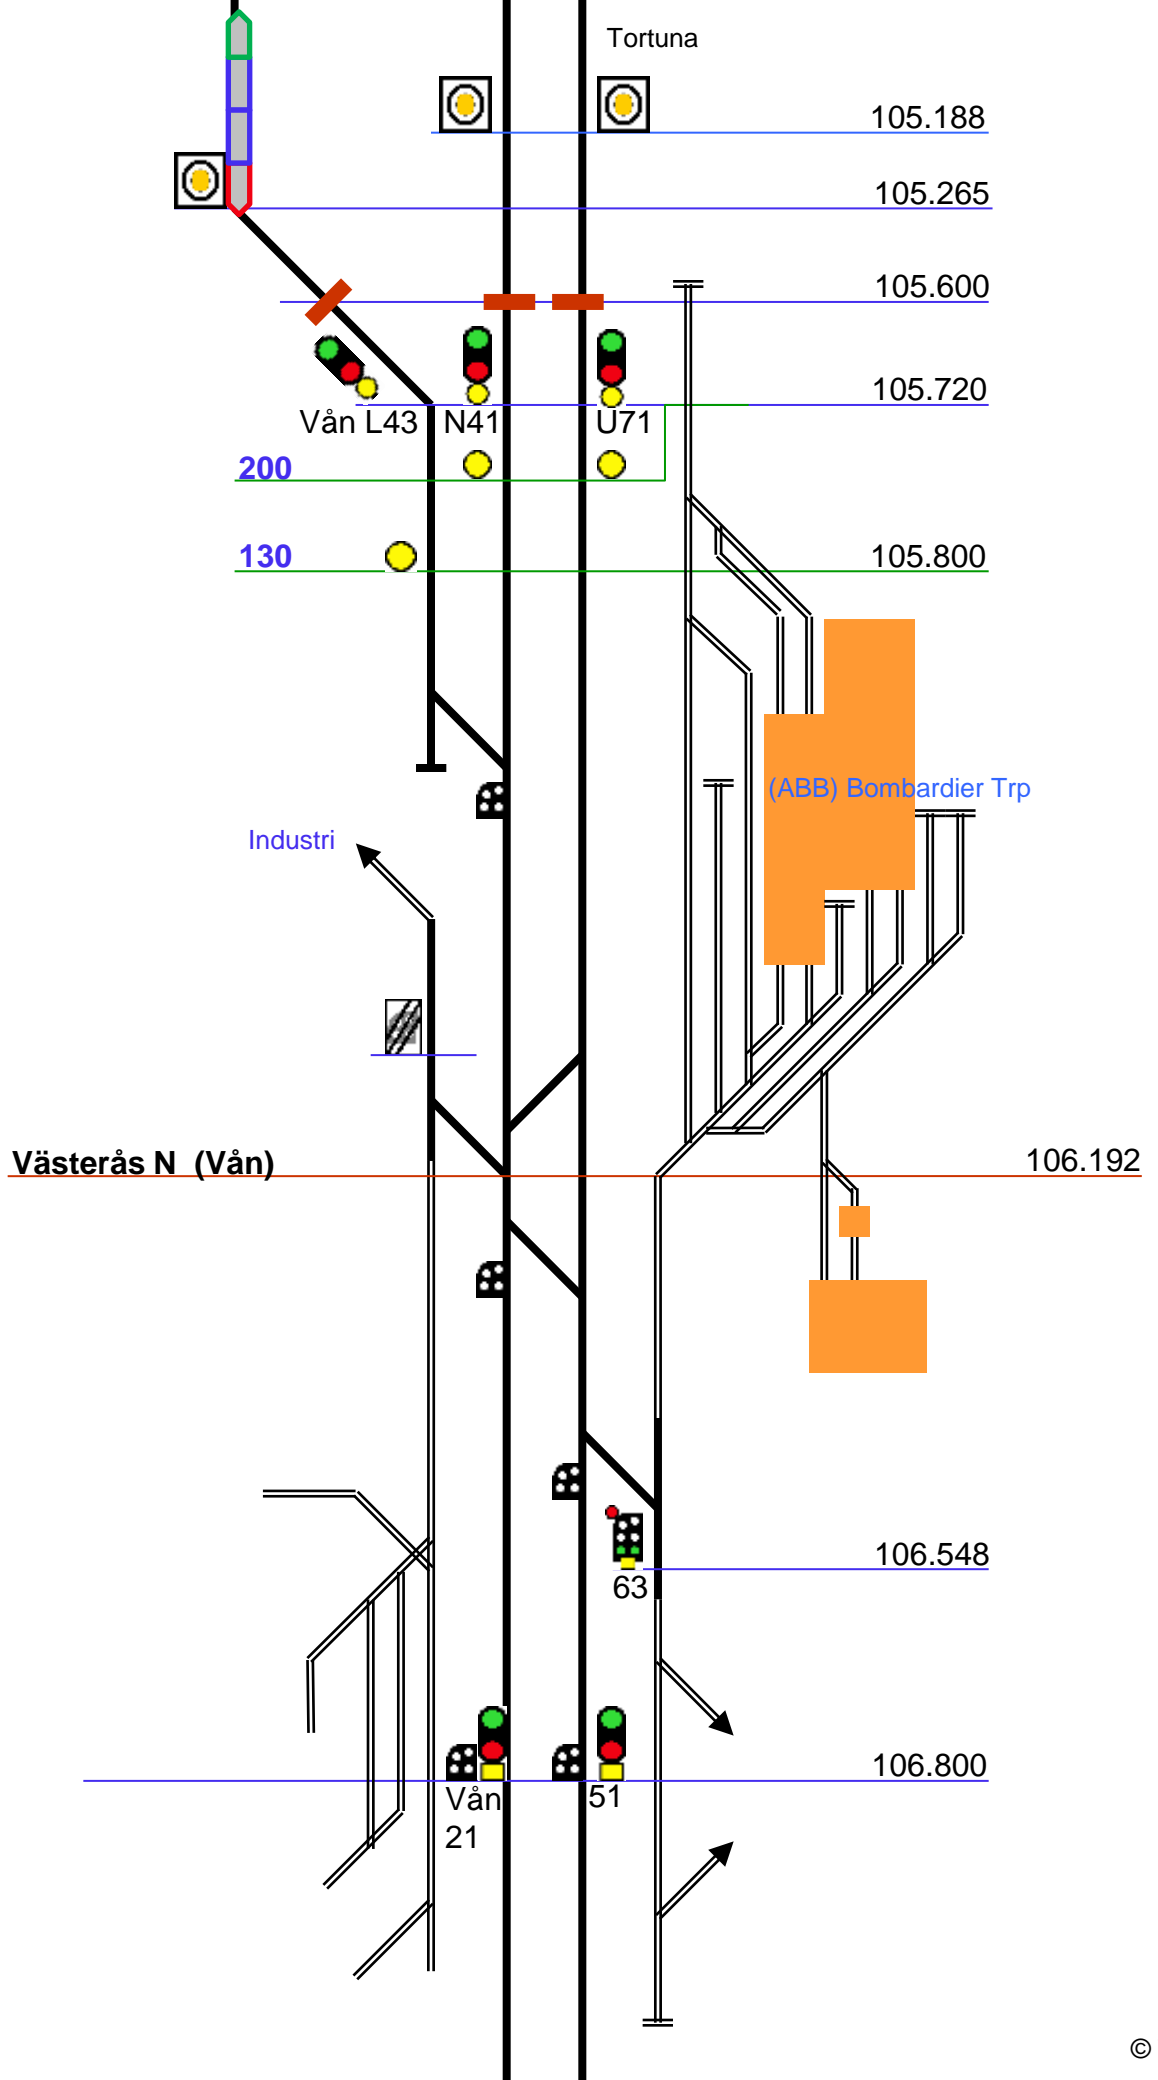

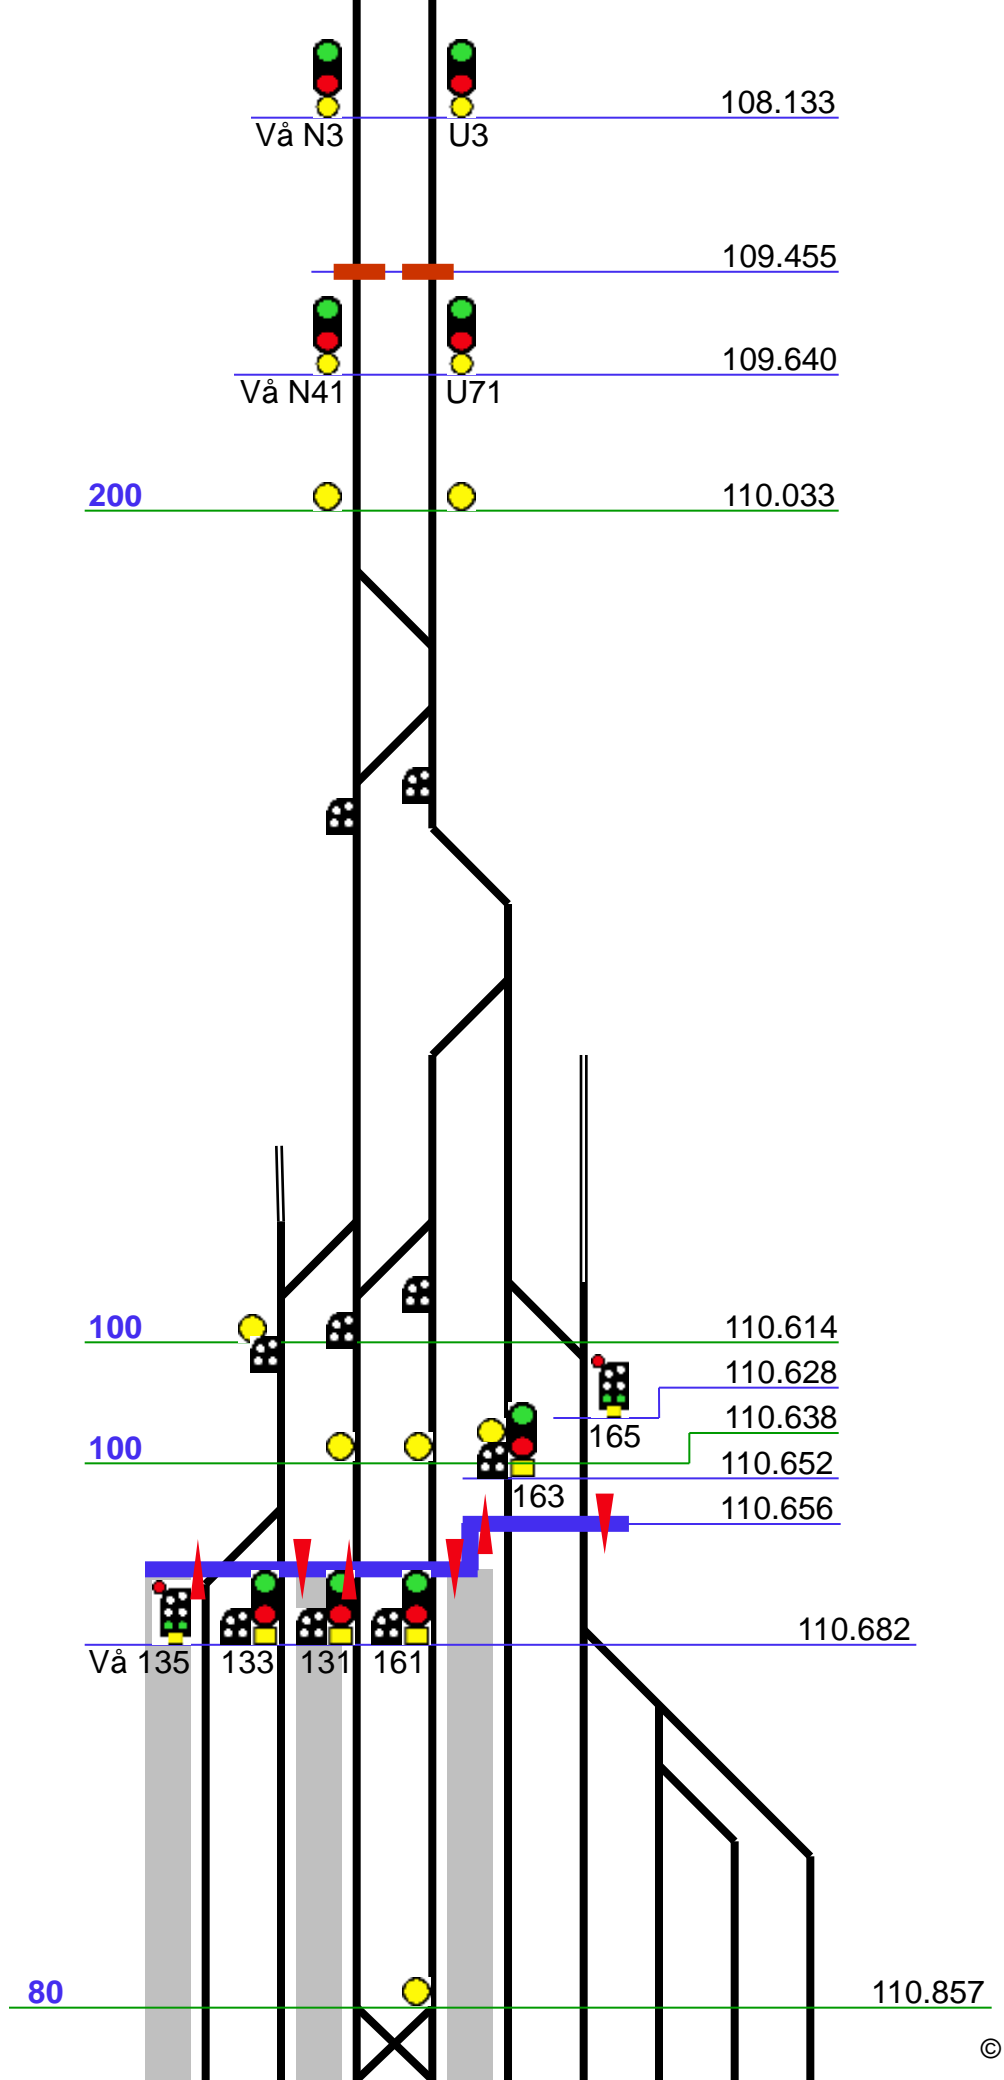

Västerås C (Vå)

50

185

183

110.888

110.902

110.957

1

2

3

4

5

6

7

8

9

Vå 189

111.039

80

Kurva

111.275

Vå 123

155

111.668

110


112.198


Vå 121


151


112.550




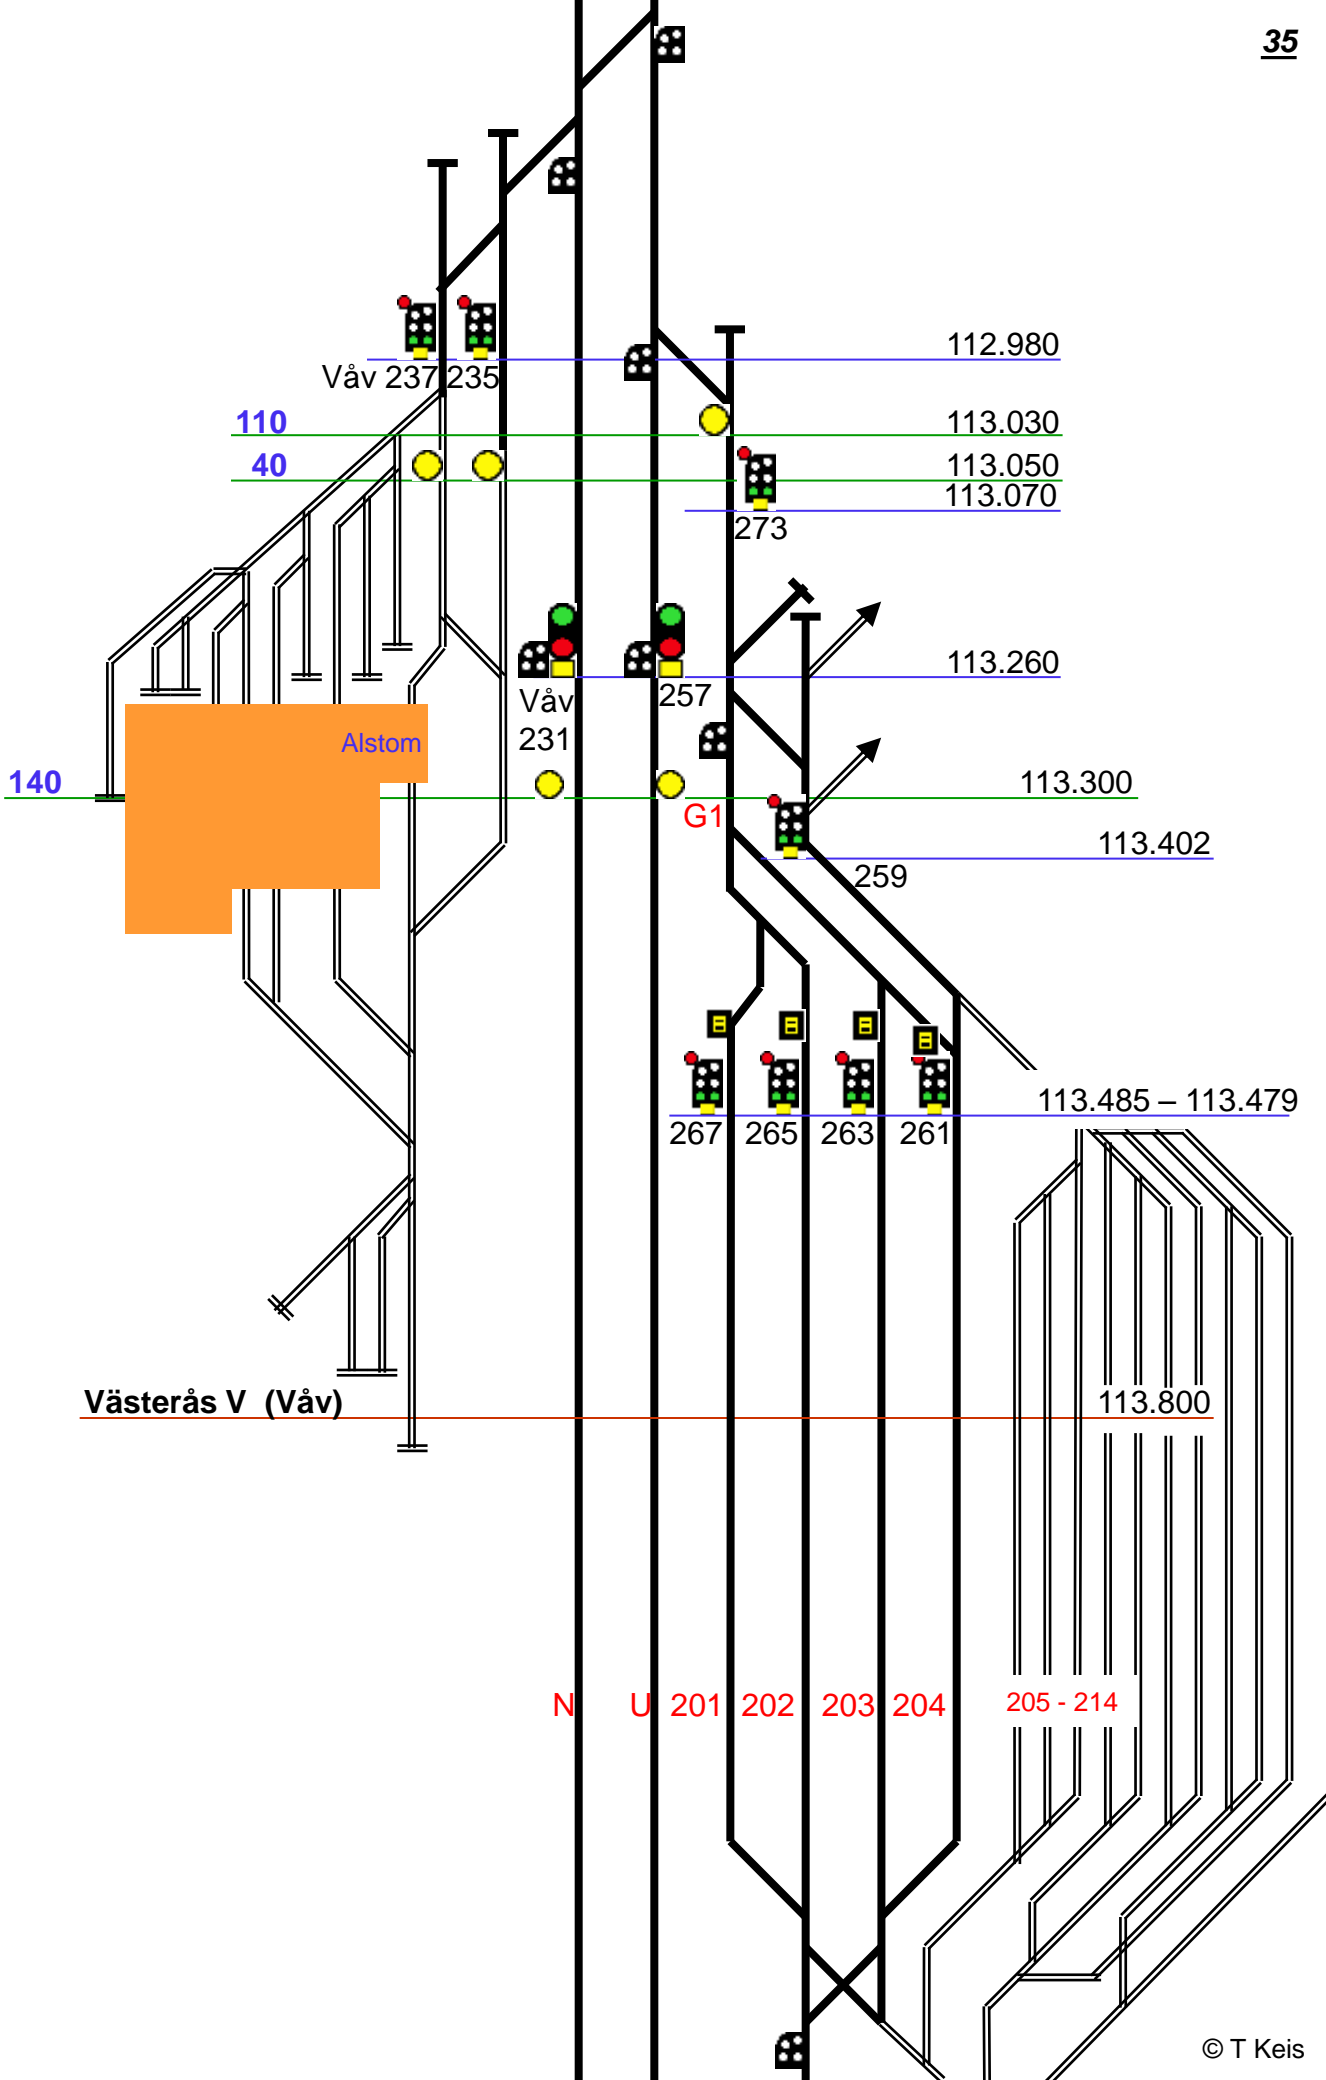


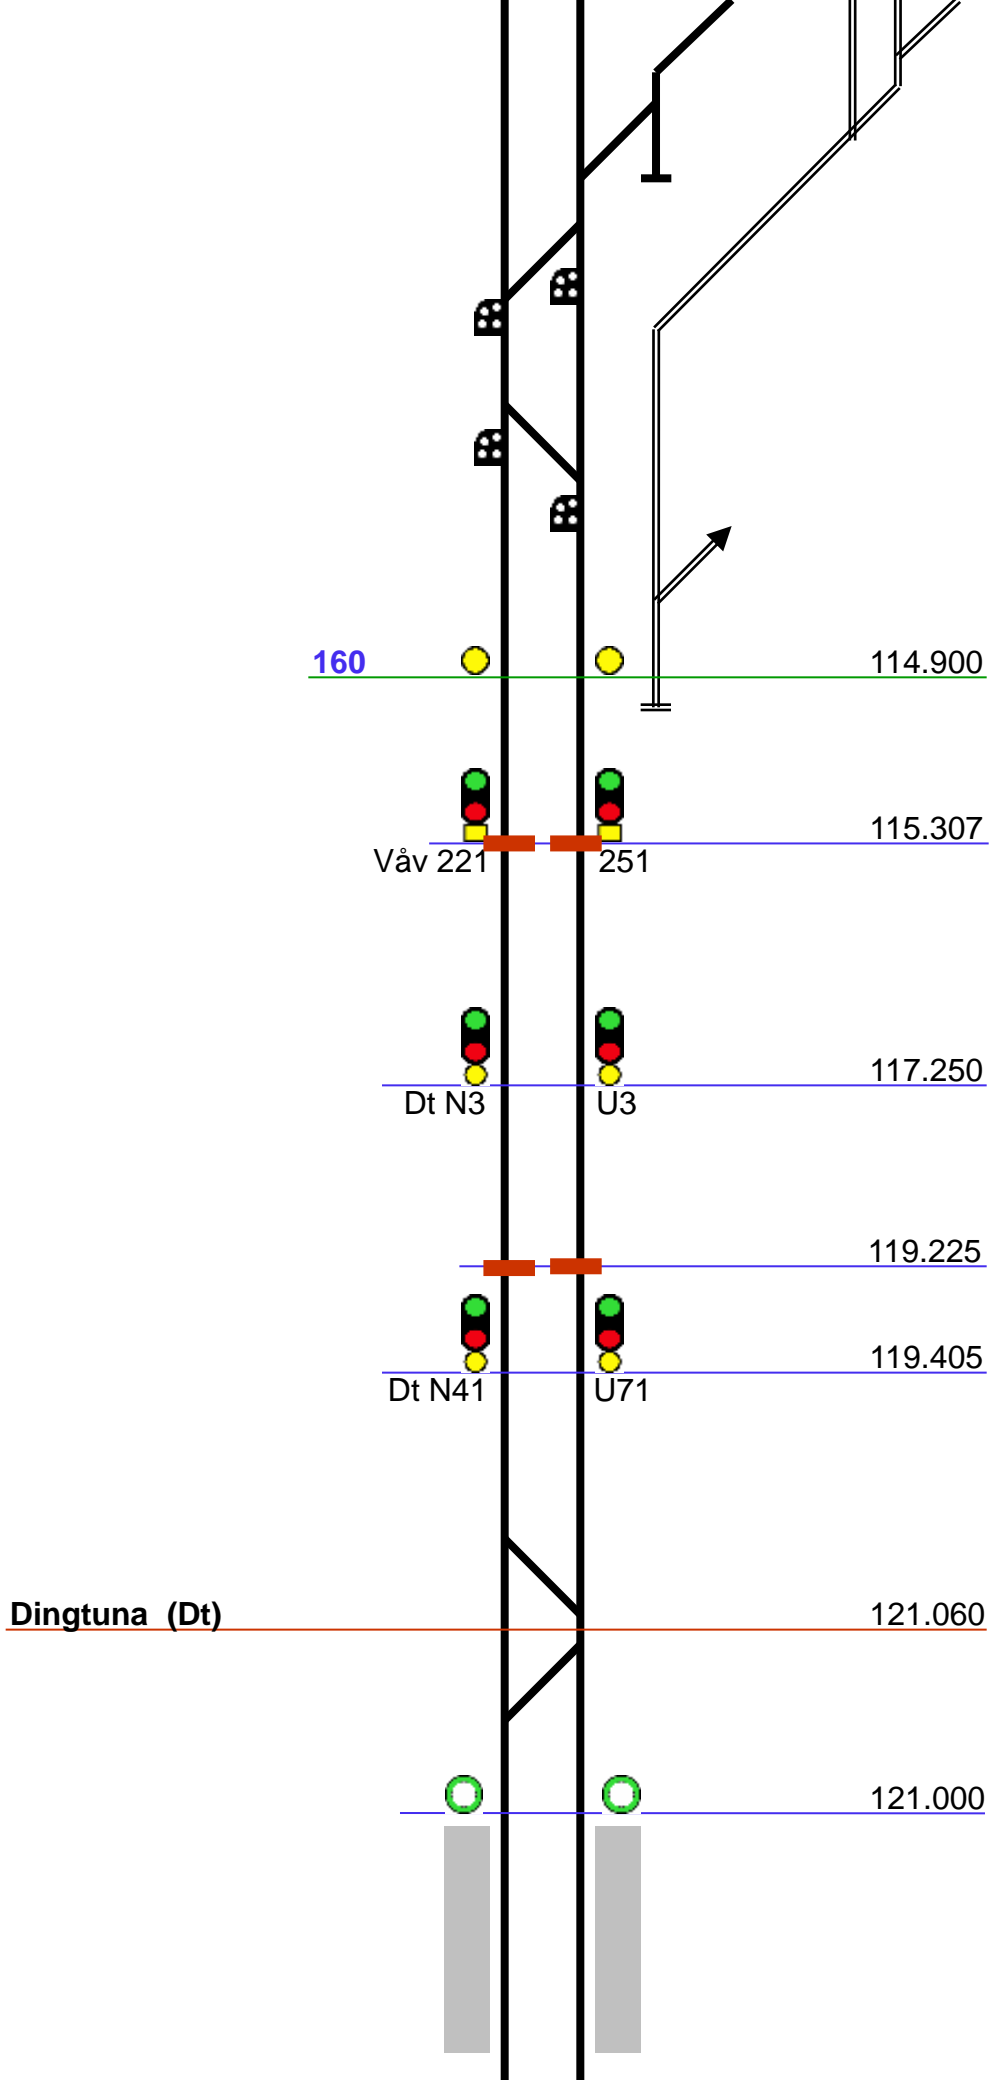


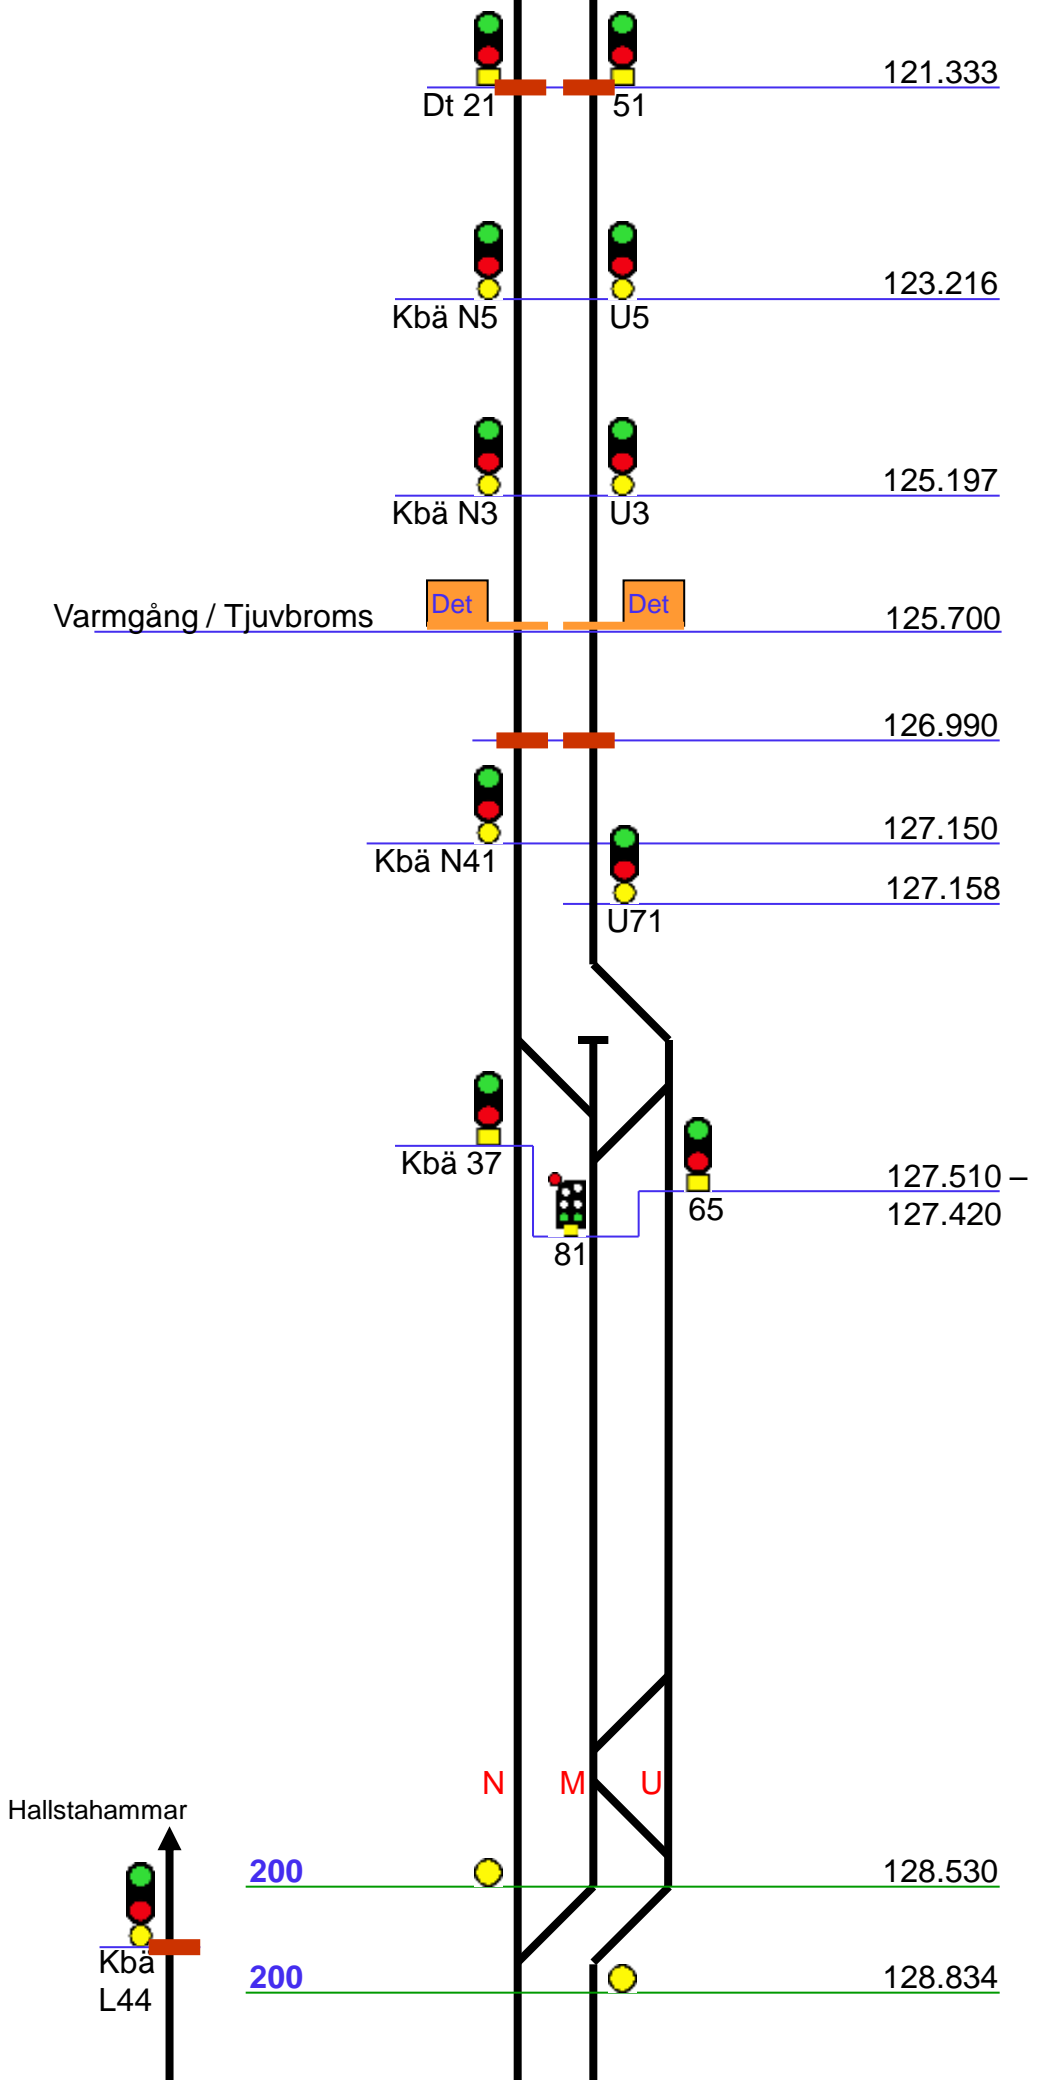


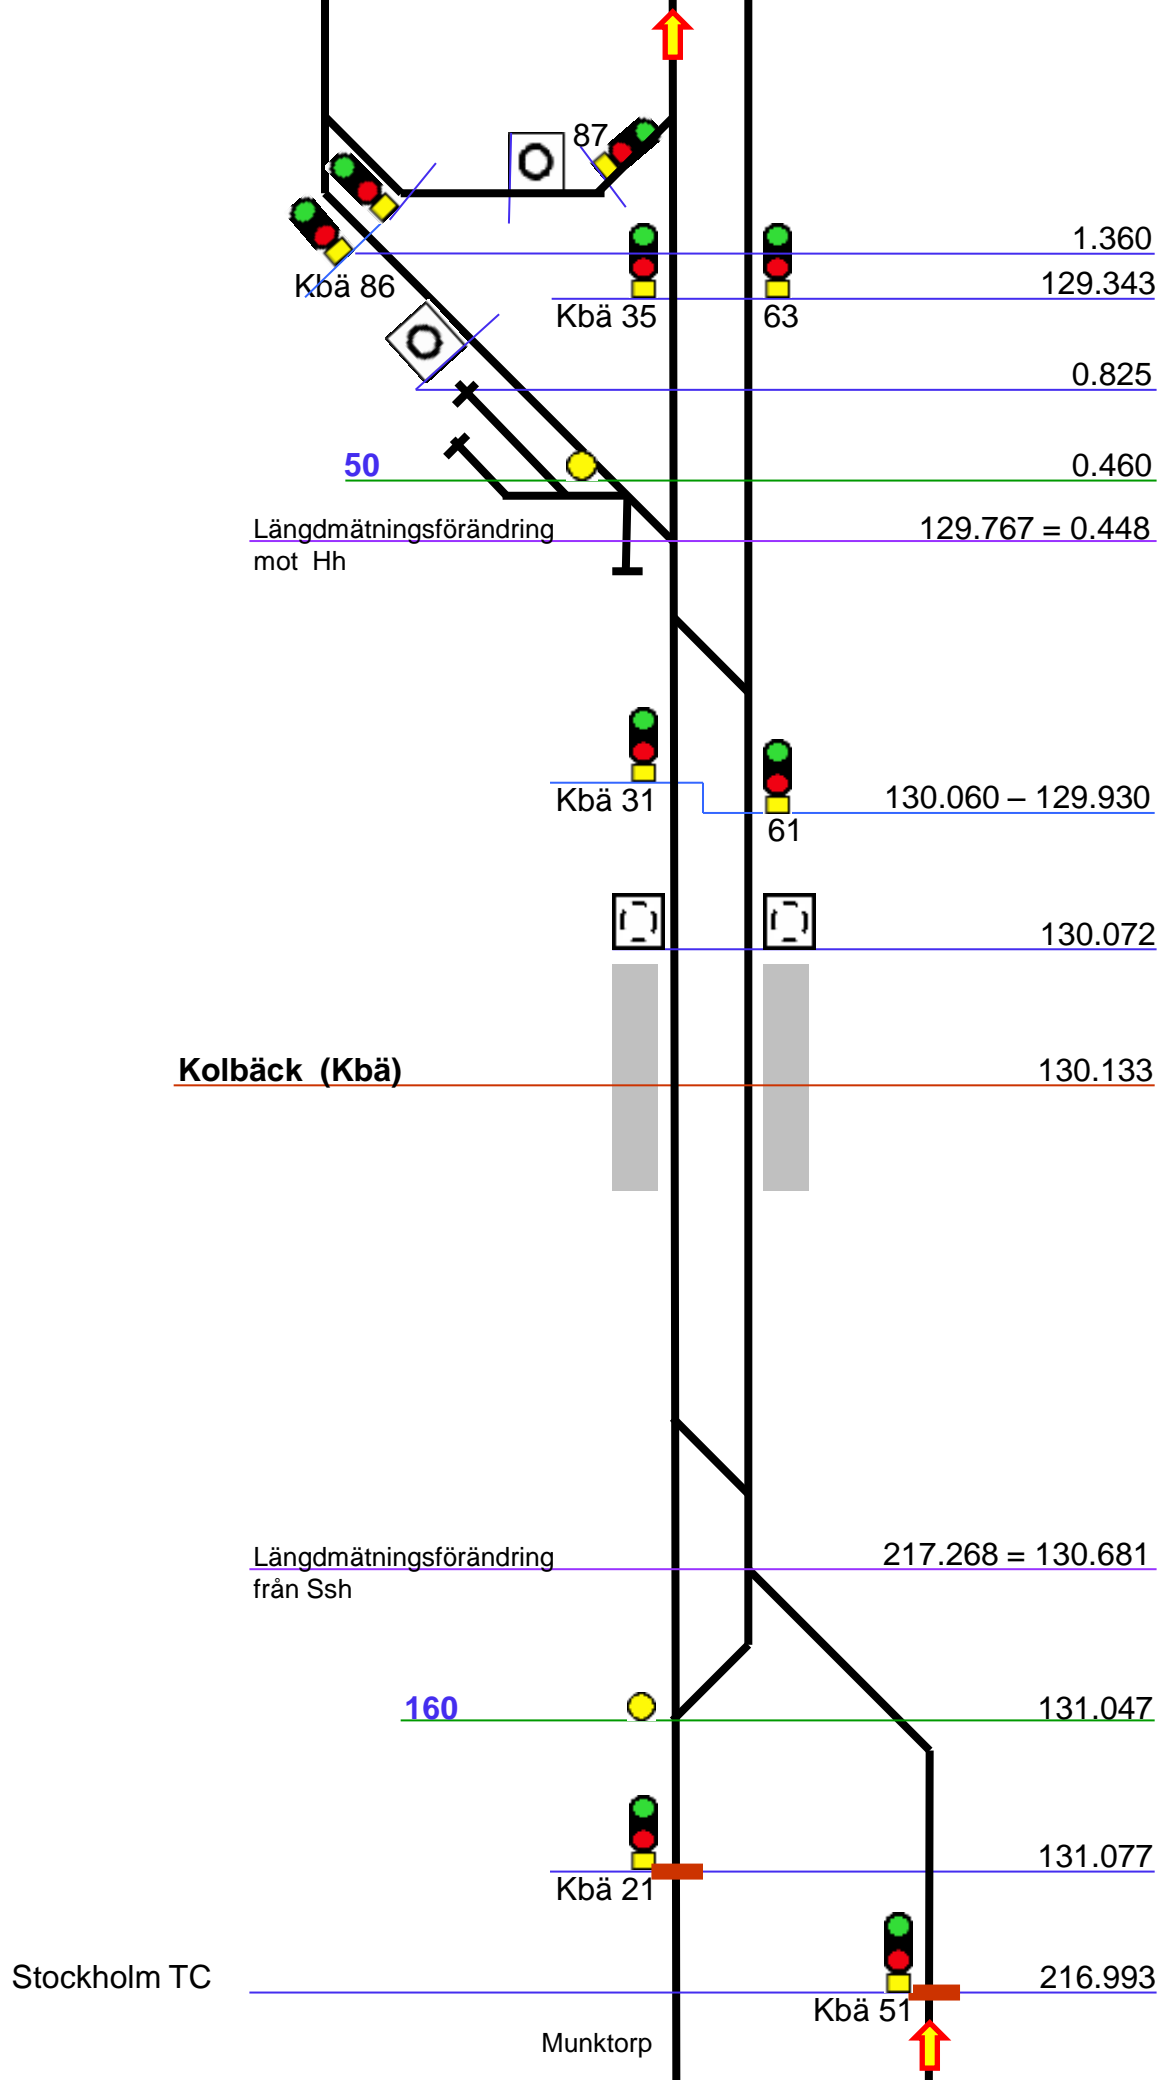

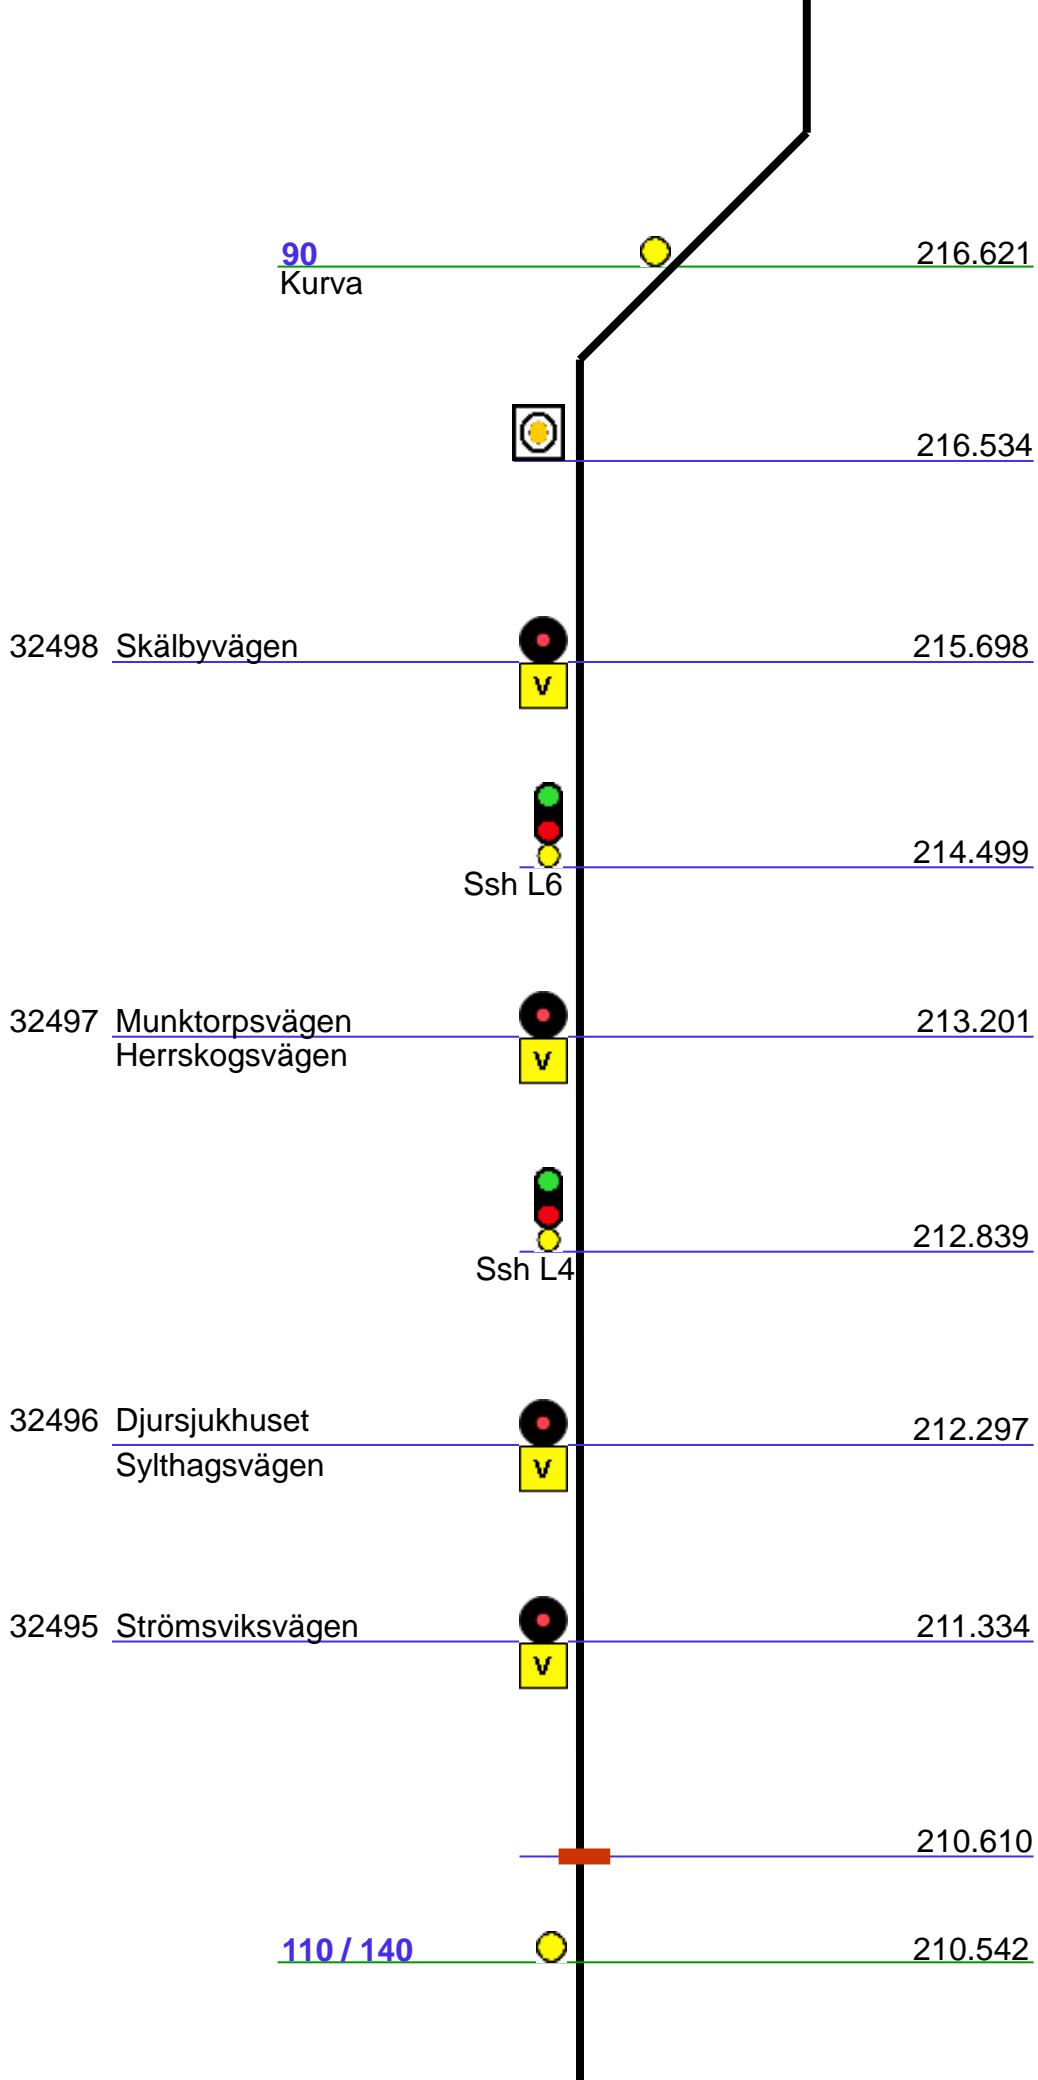

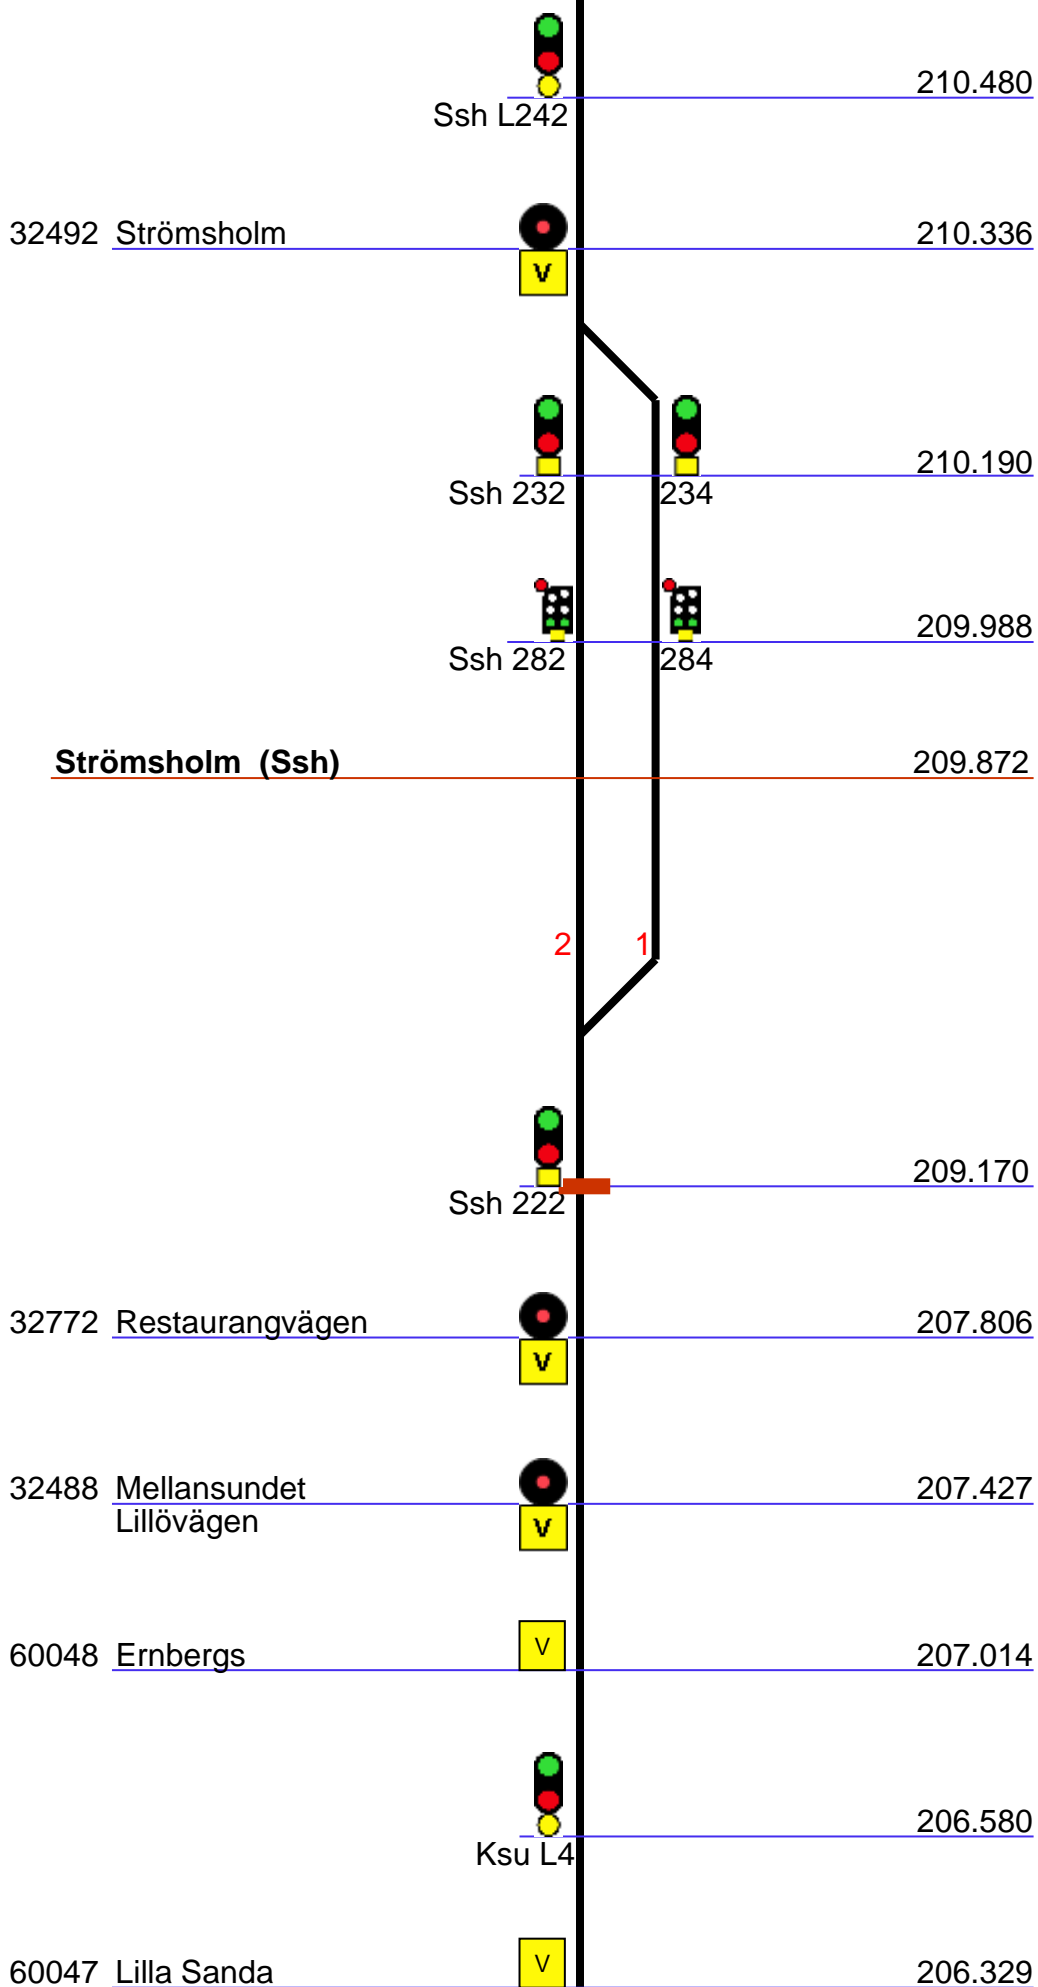


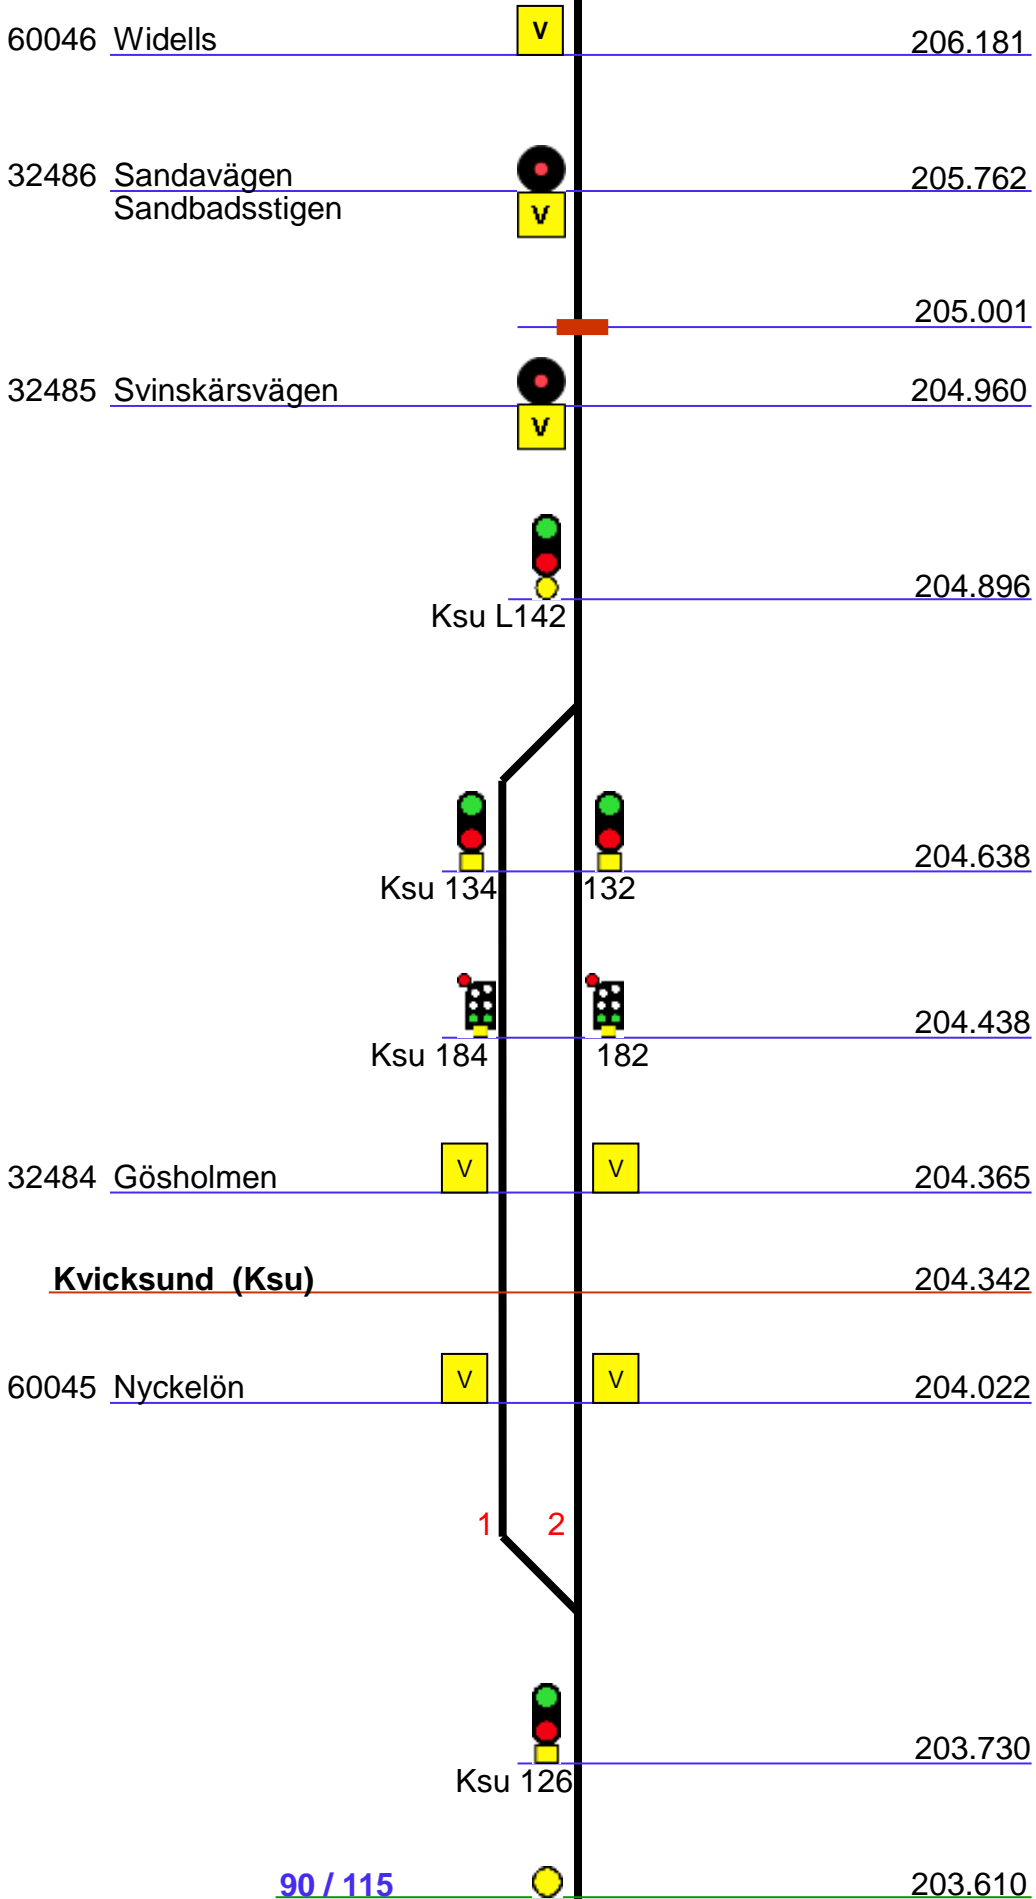


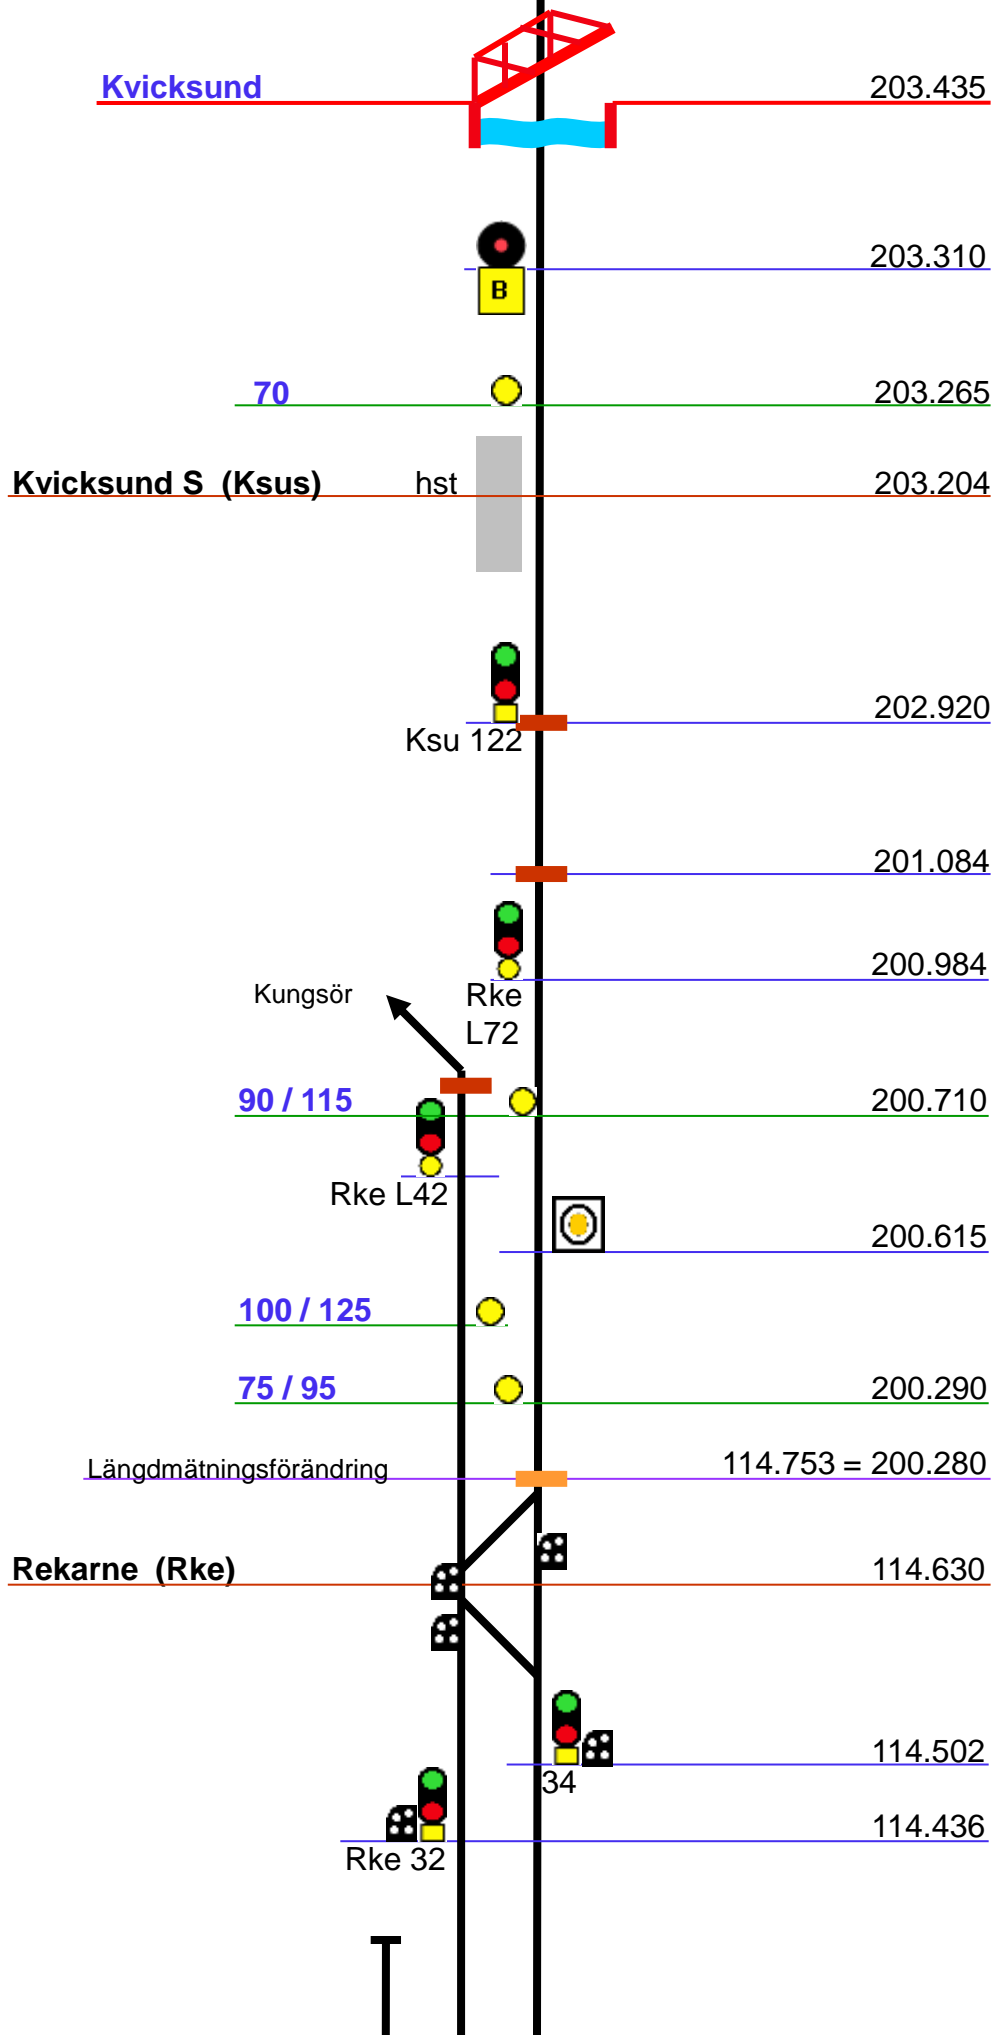








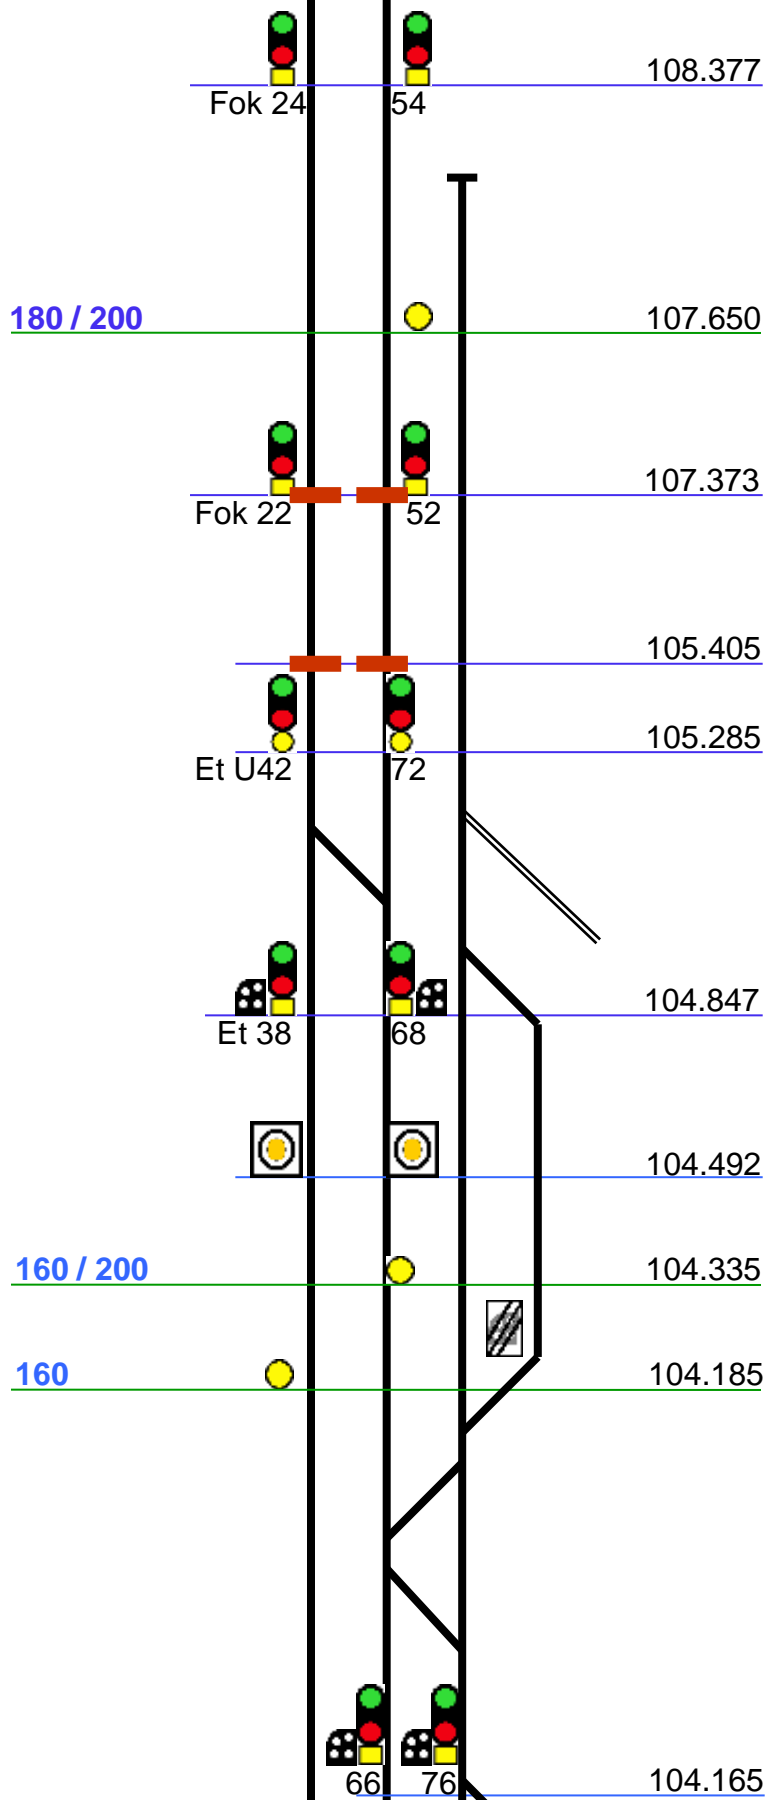

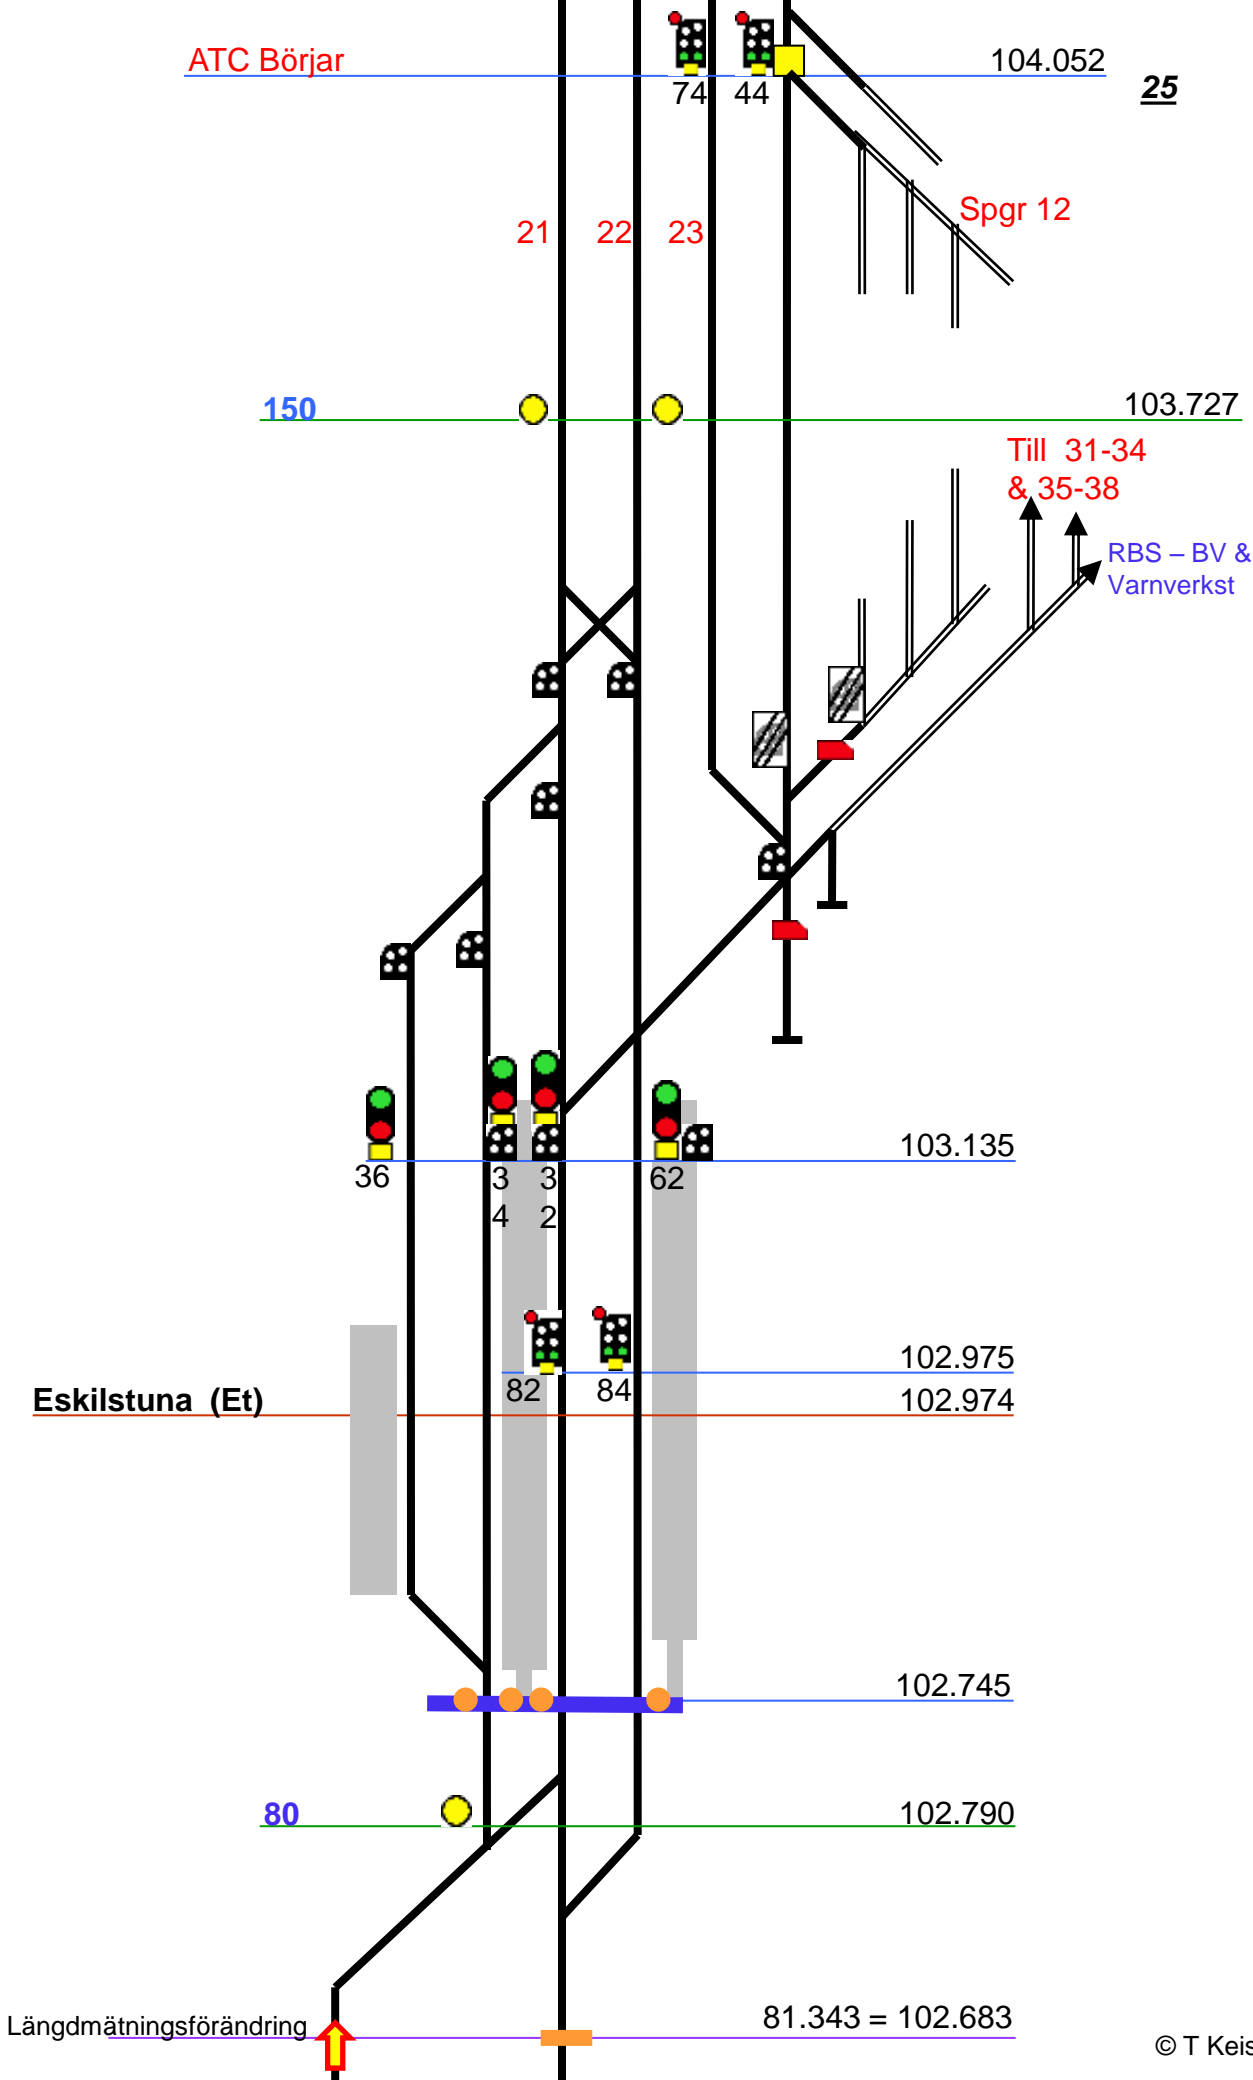

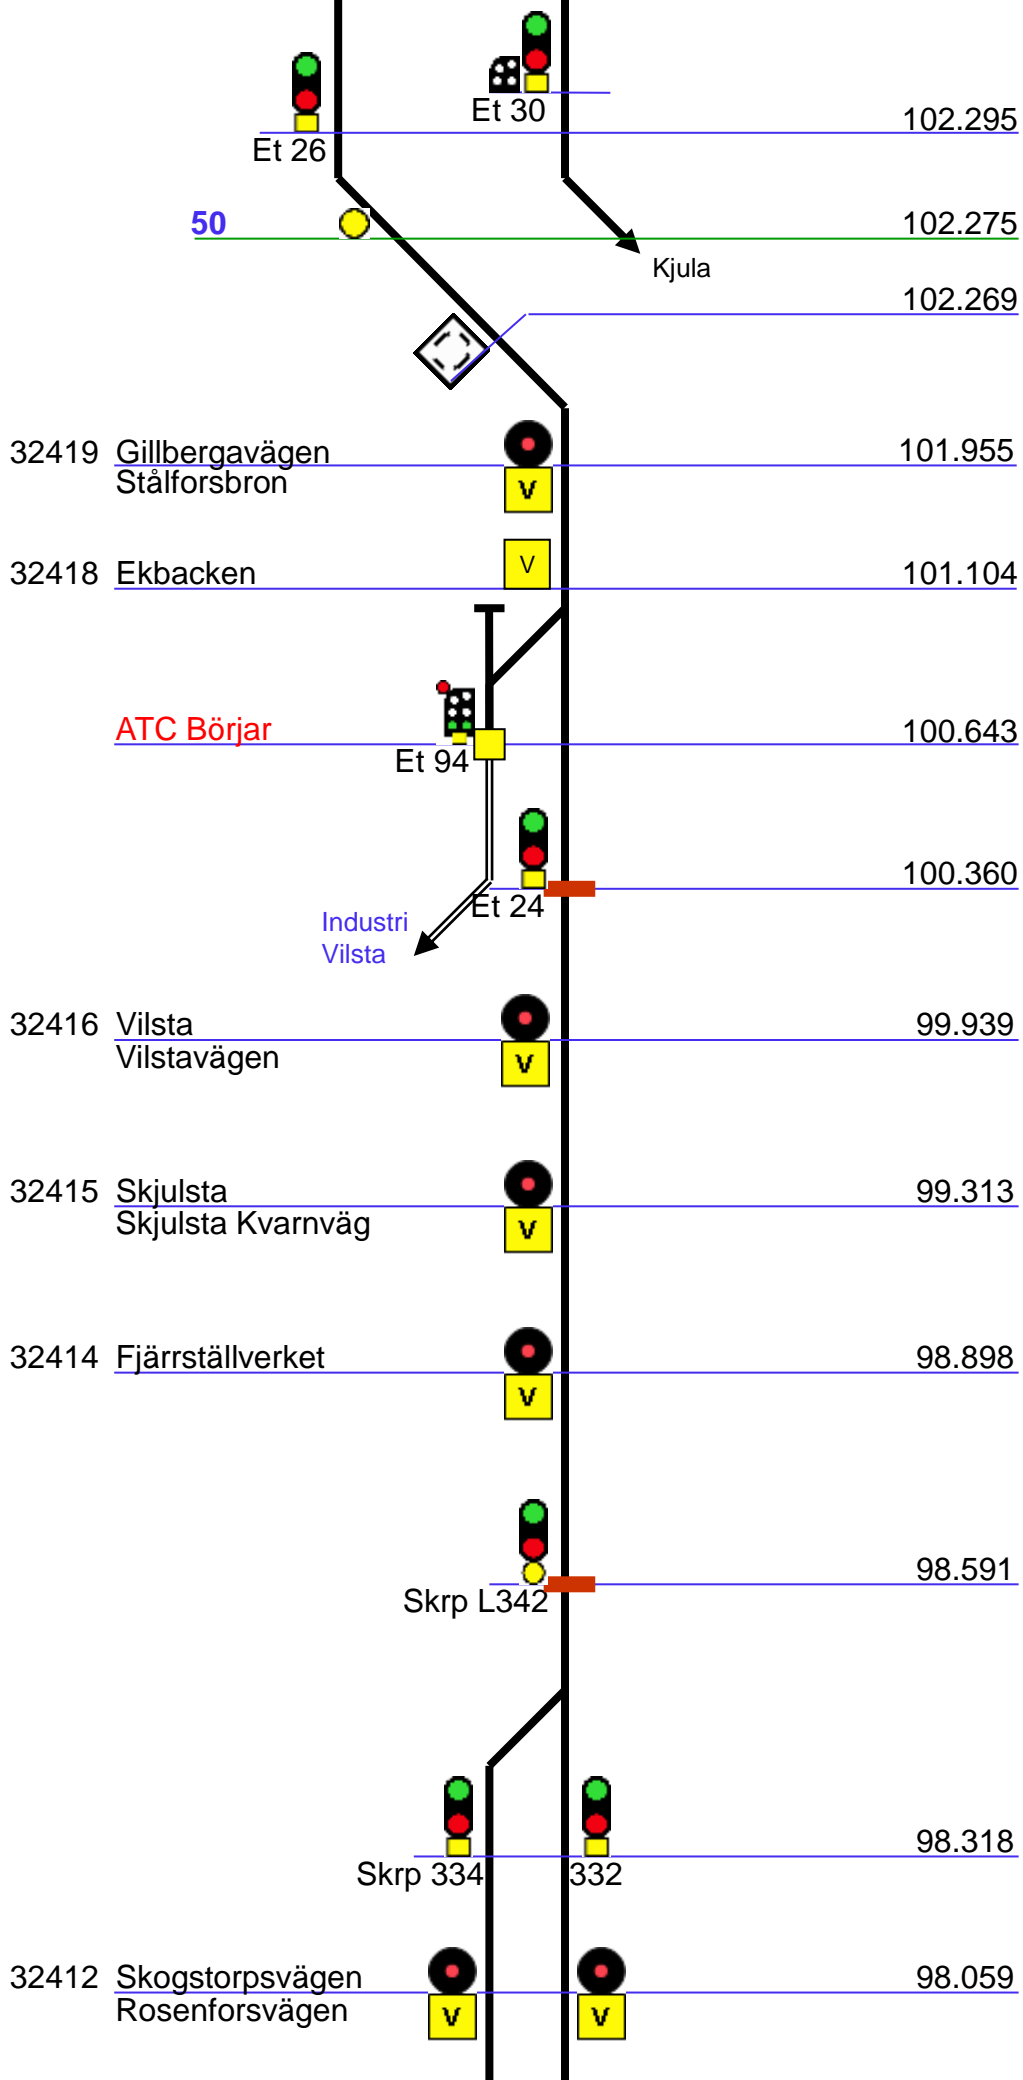

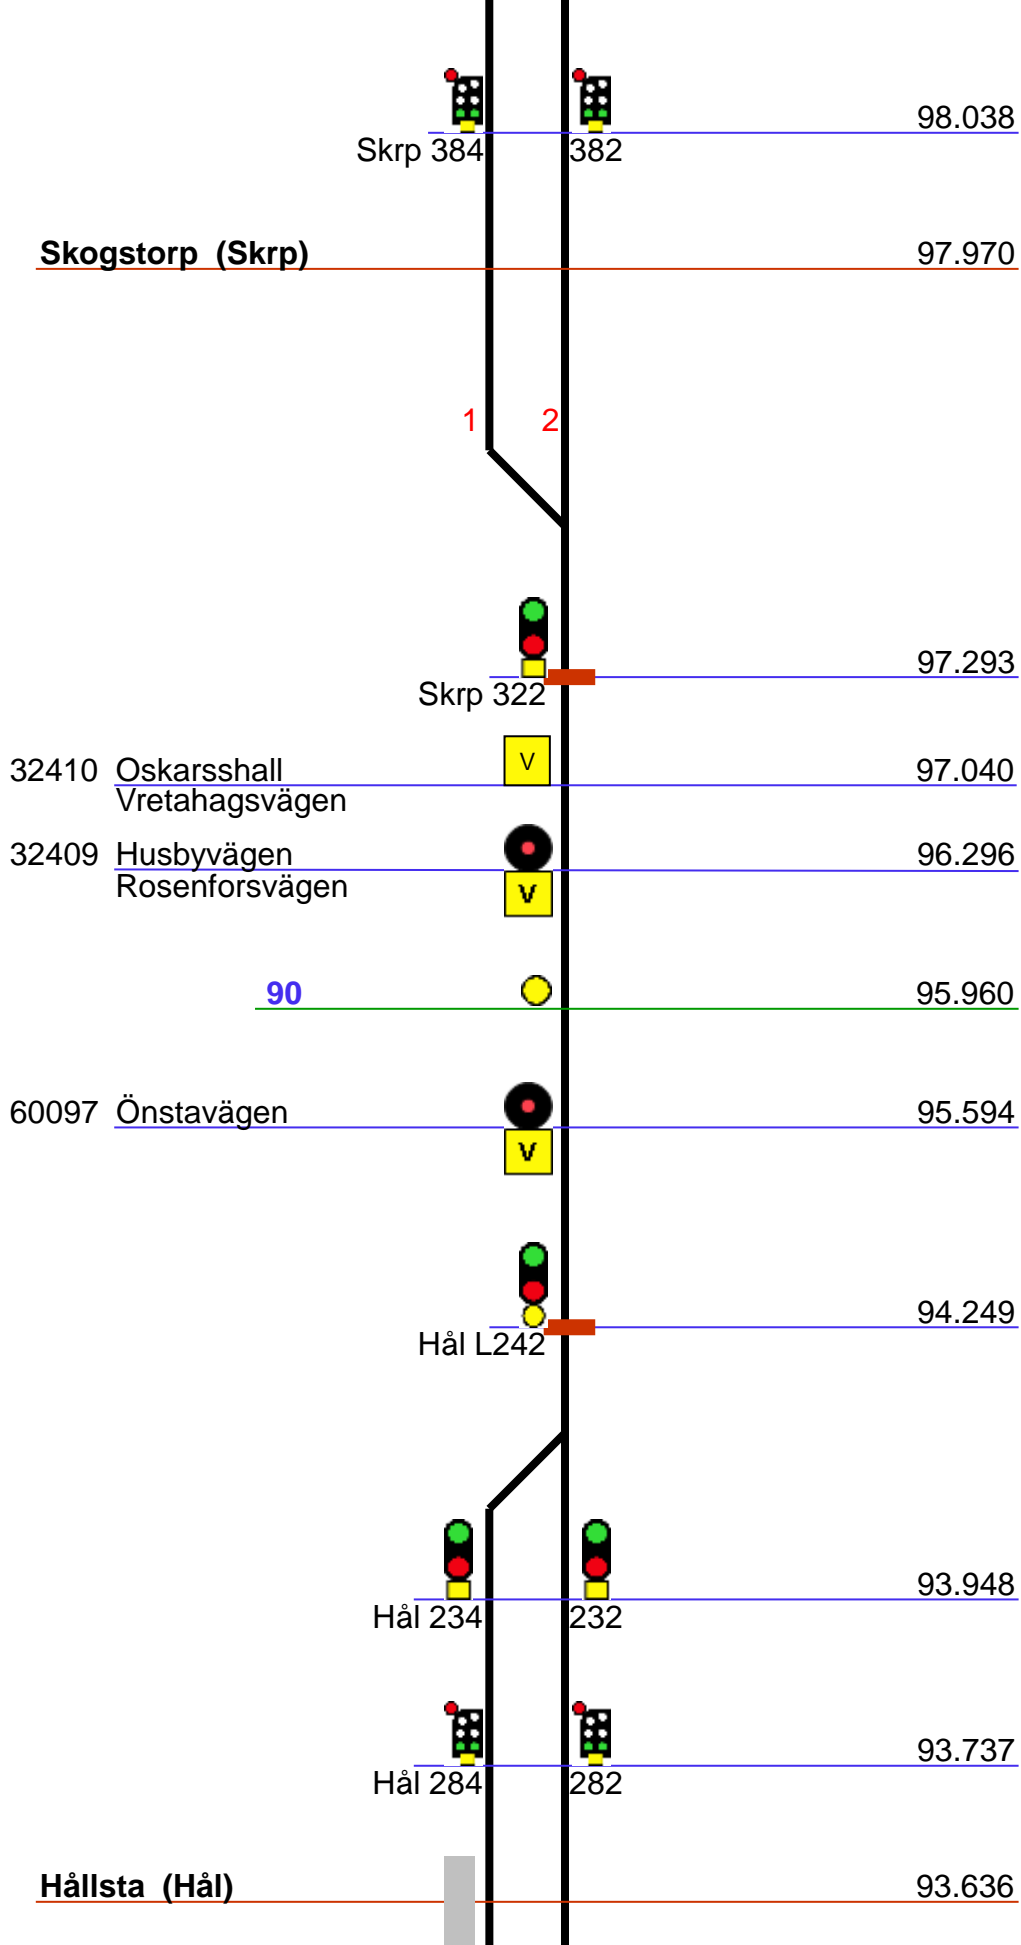

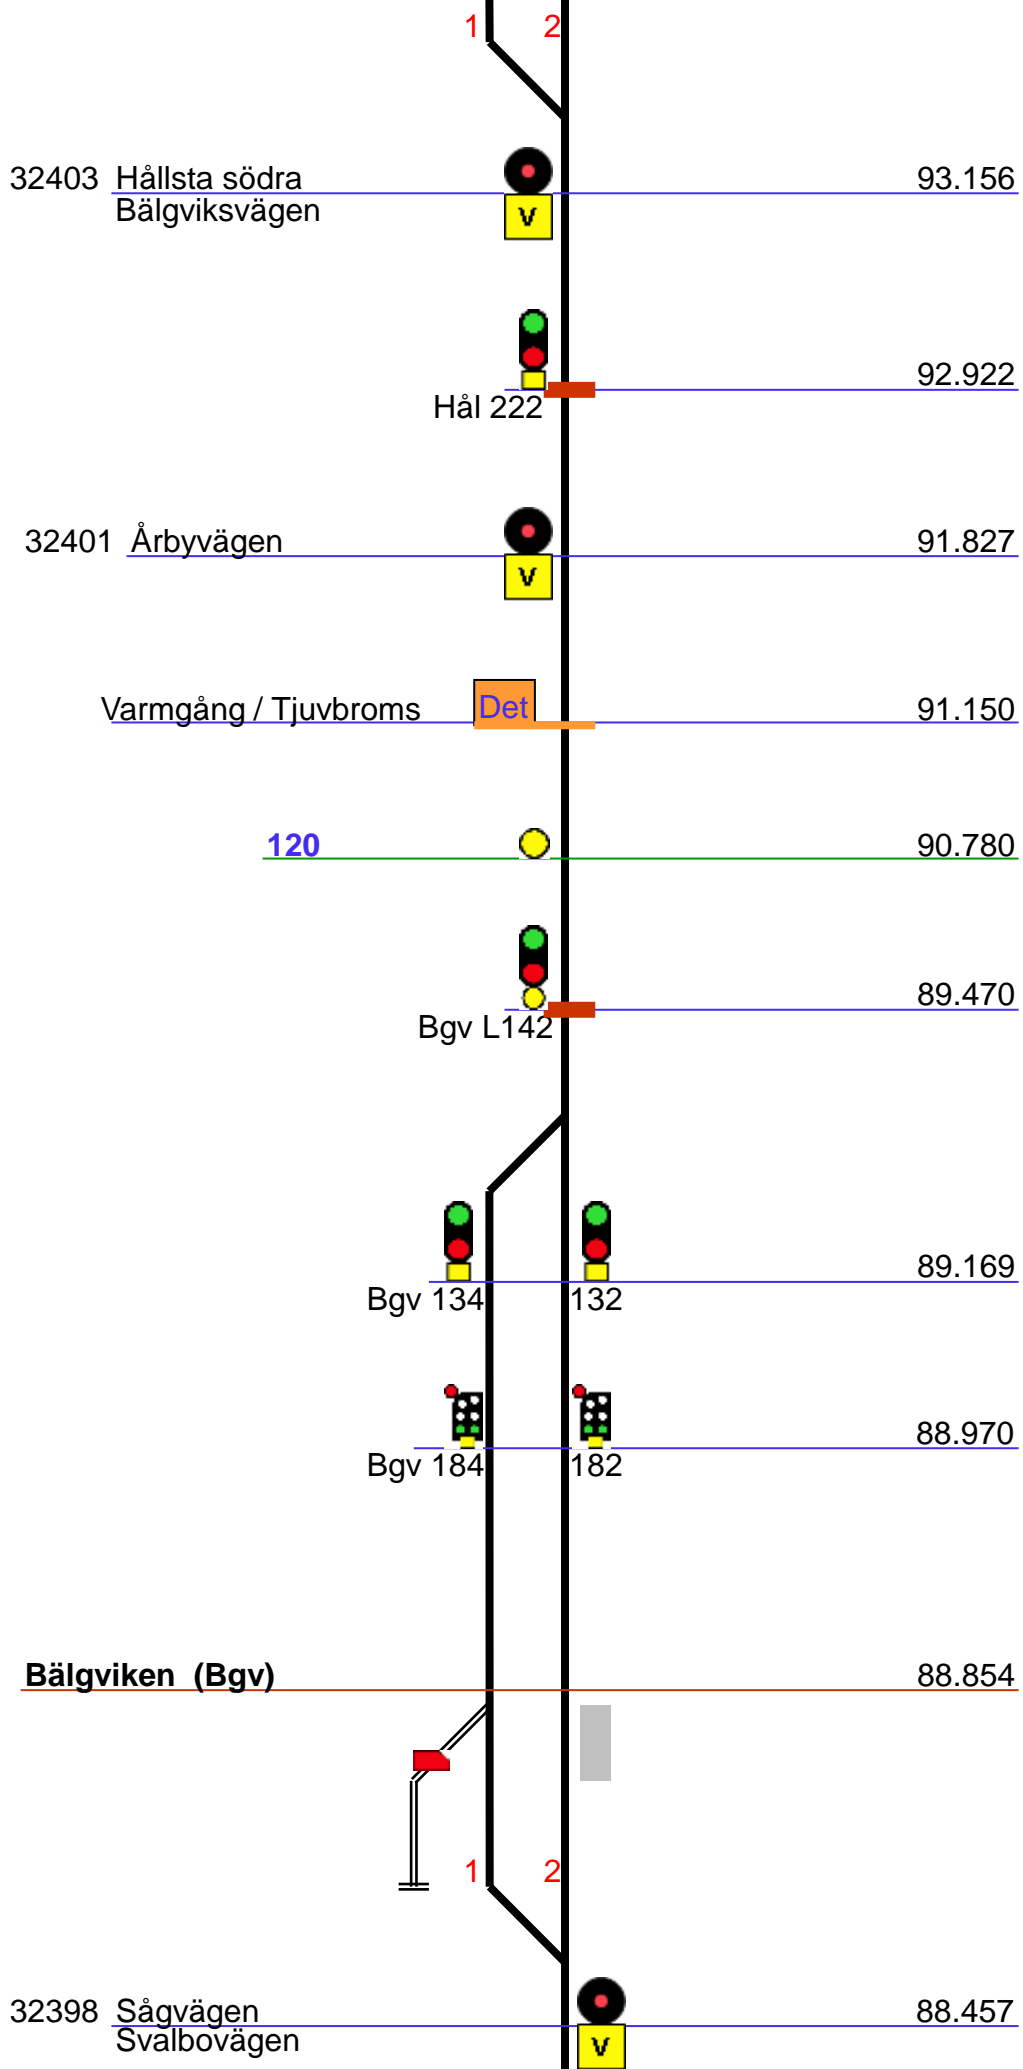





32397 Reningsverket  88.150


 Bgv 122  88.139



 Hnä L6 84.600

32391 Harsjön Norra  82.206



 Hnä L4 81.011

 Hnä L342  77.421

 Hnä 334  332 77.183

 Hnä 384  382 76.991


Hälleforsnäs (Hnä)  76.463

32386 Hälleforsnäs södra  
Eskilstunavägen   76.463

 Hnä 322  76.294

32385 Gorgholmen

75.477

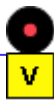

MIö L4

72.376



MIö L242

69.449



MIö 232

234

69.160



MIö 282

284

68.963



**Mellösa (MIö)**

68.602



2

1

32375 Harpsundsvägen

68.513



MIö 222

68.201



90

66.120



70

65.700





Fsö L4


65.294






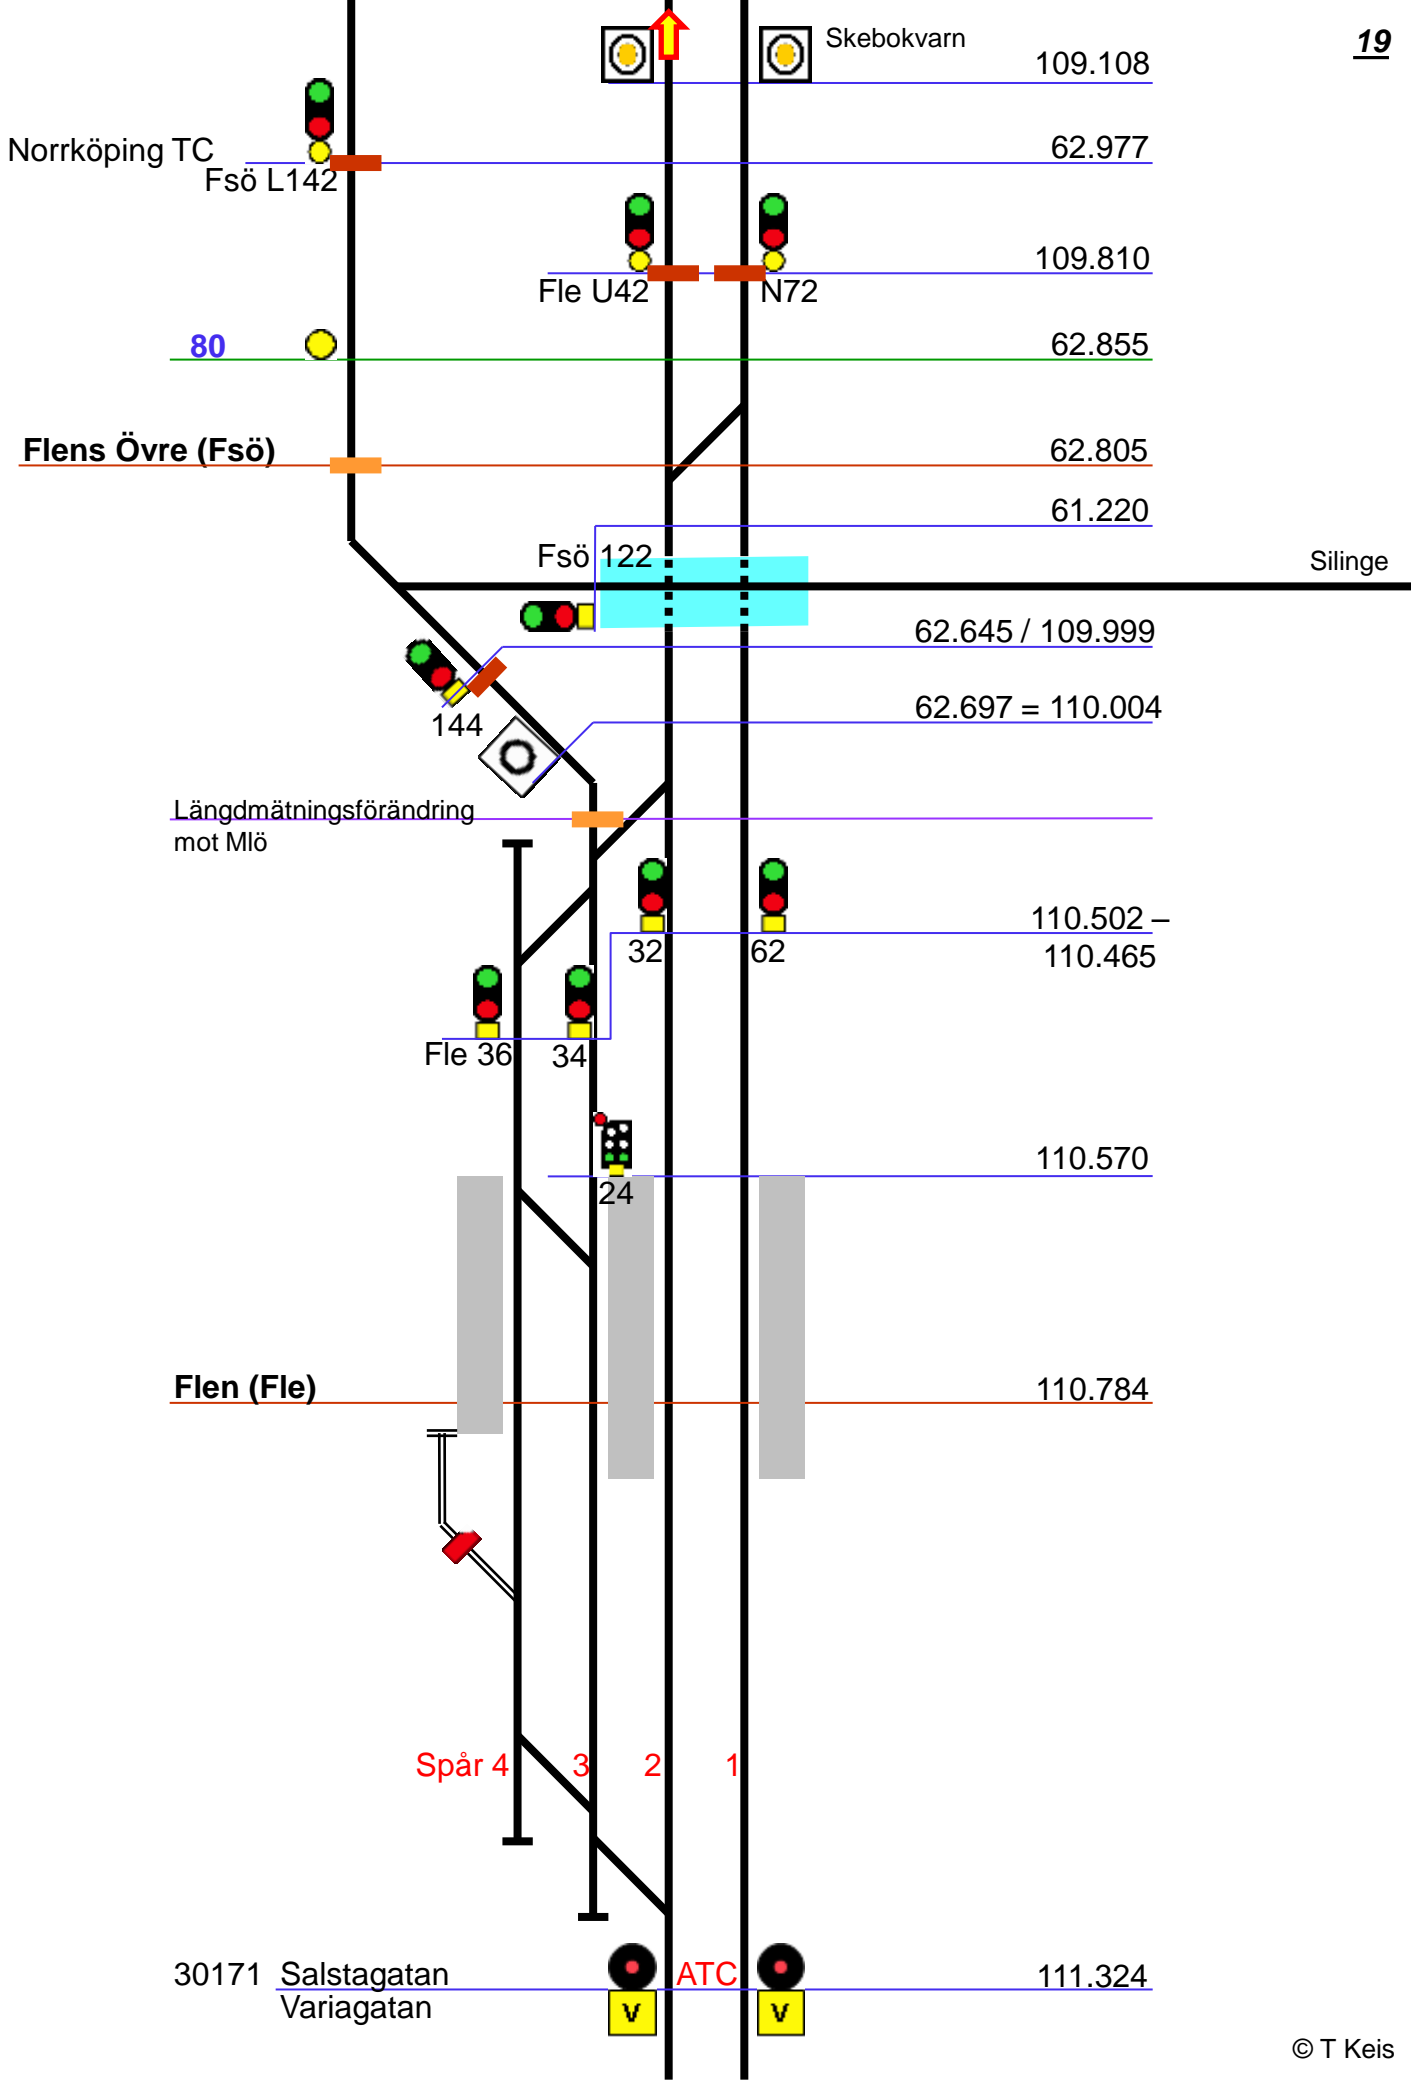

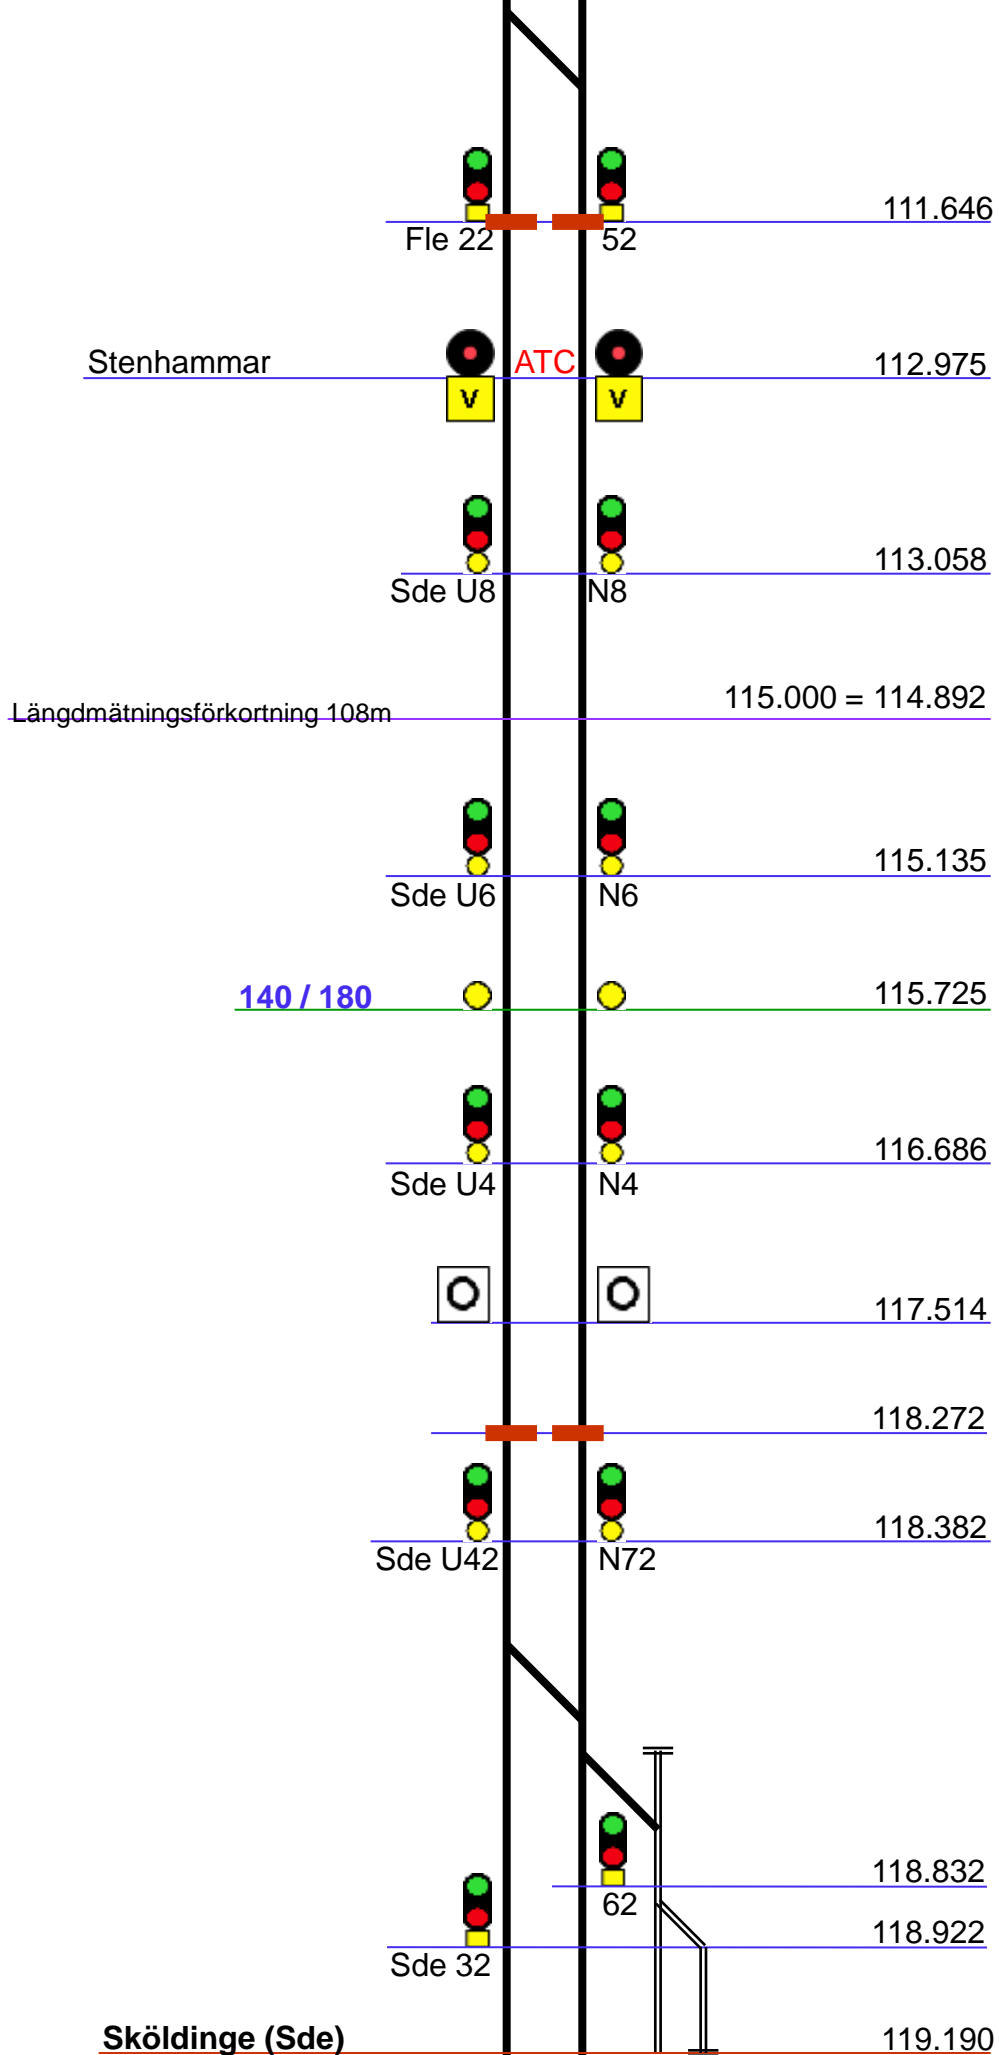

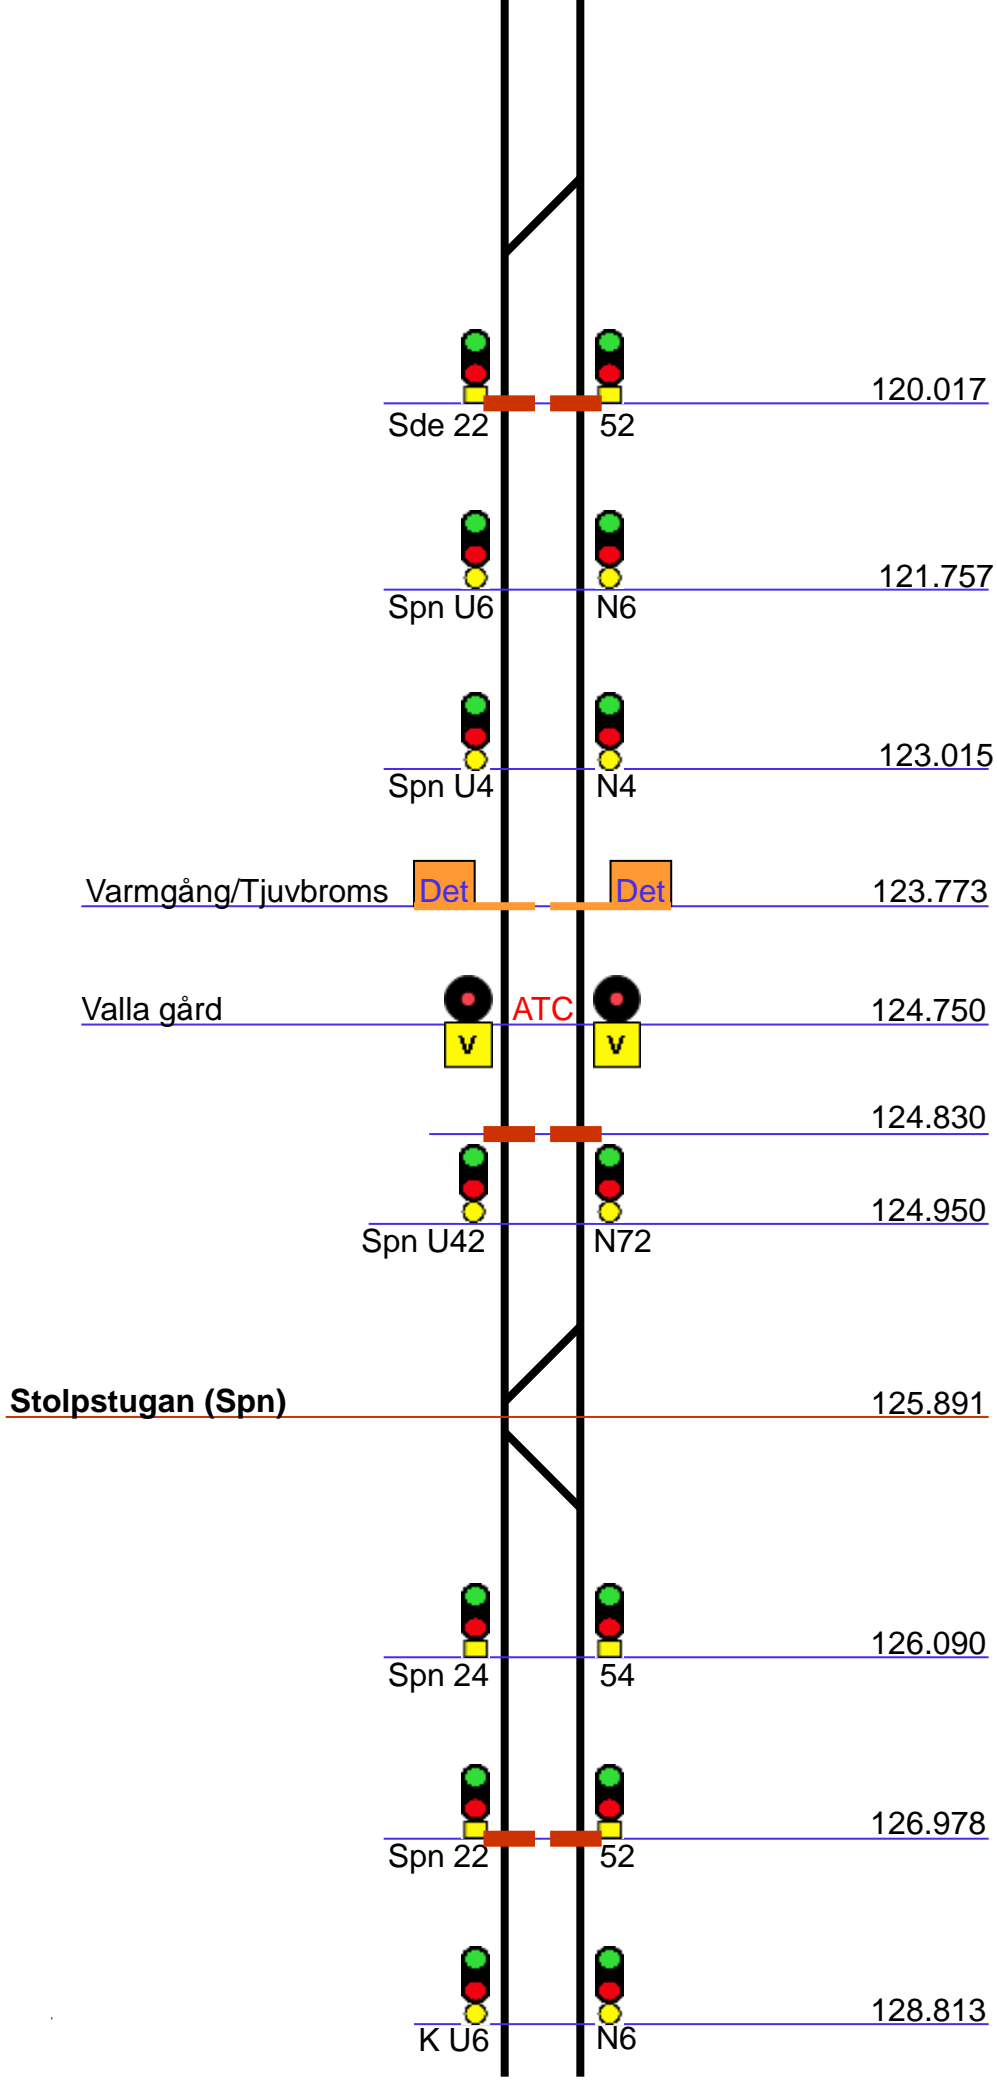

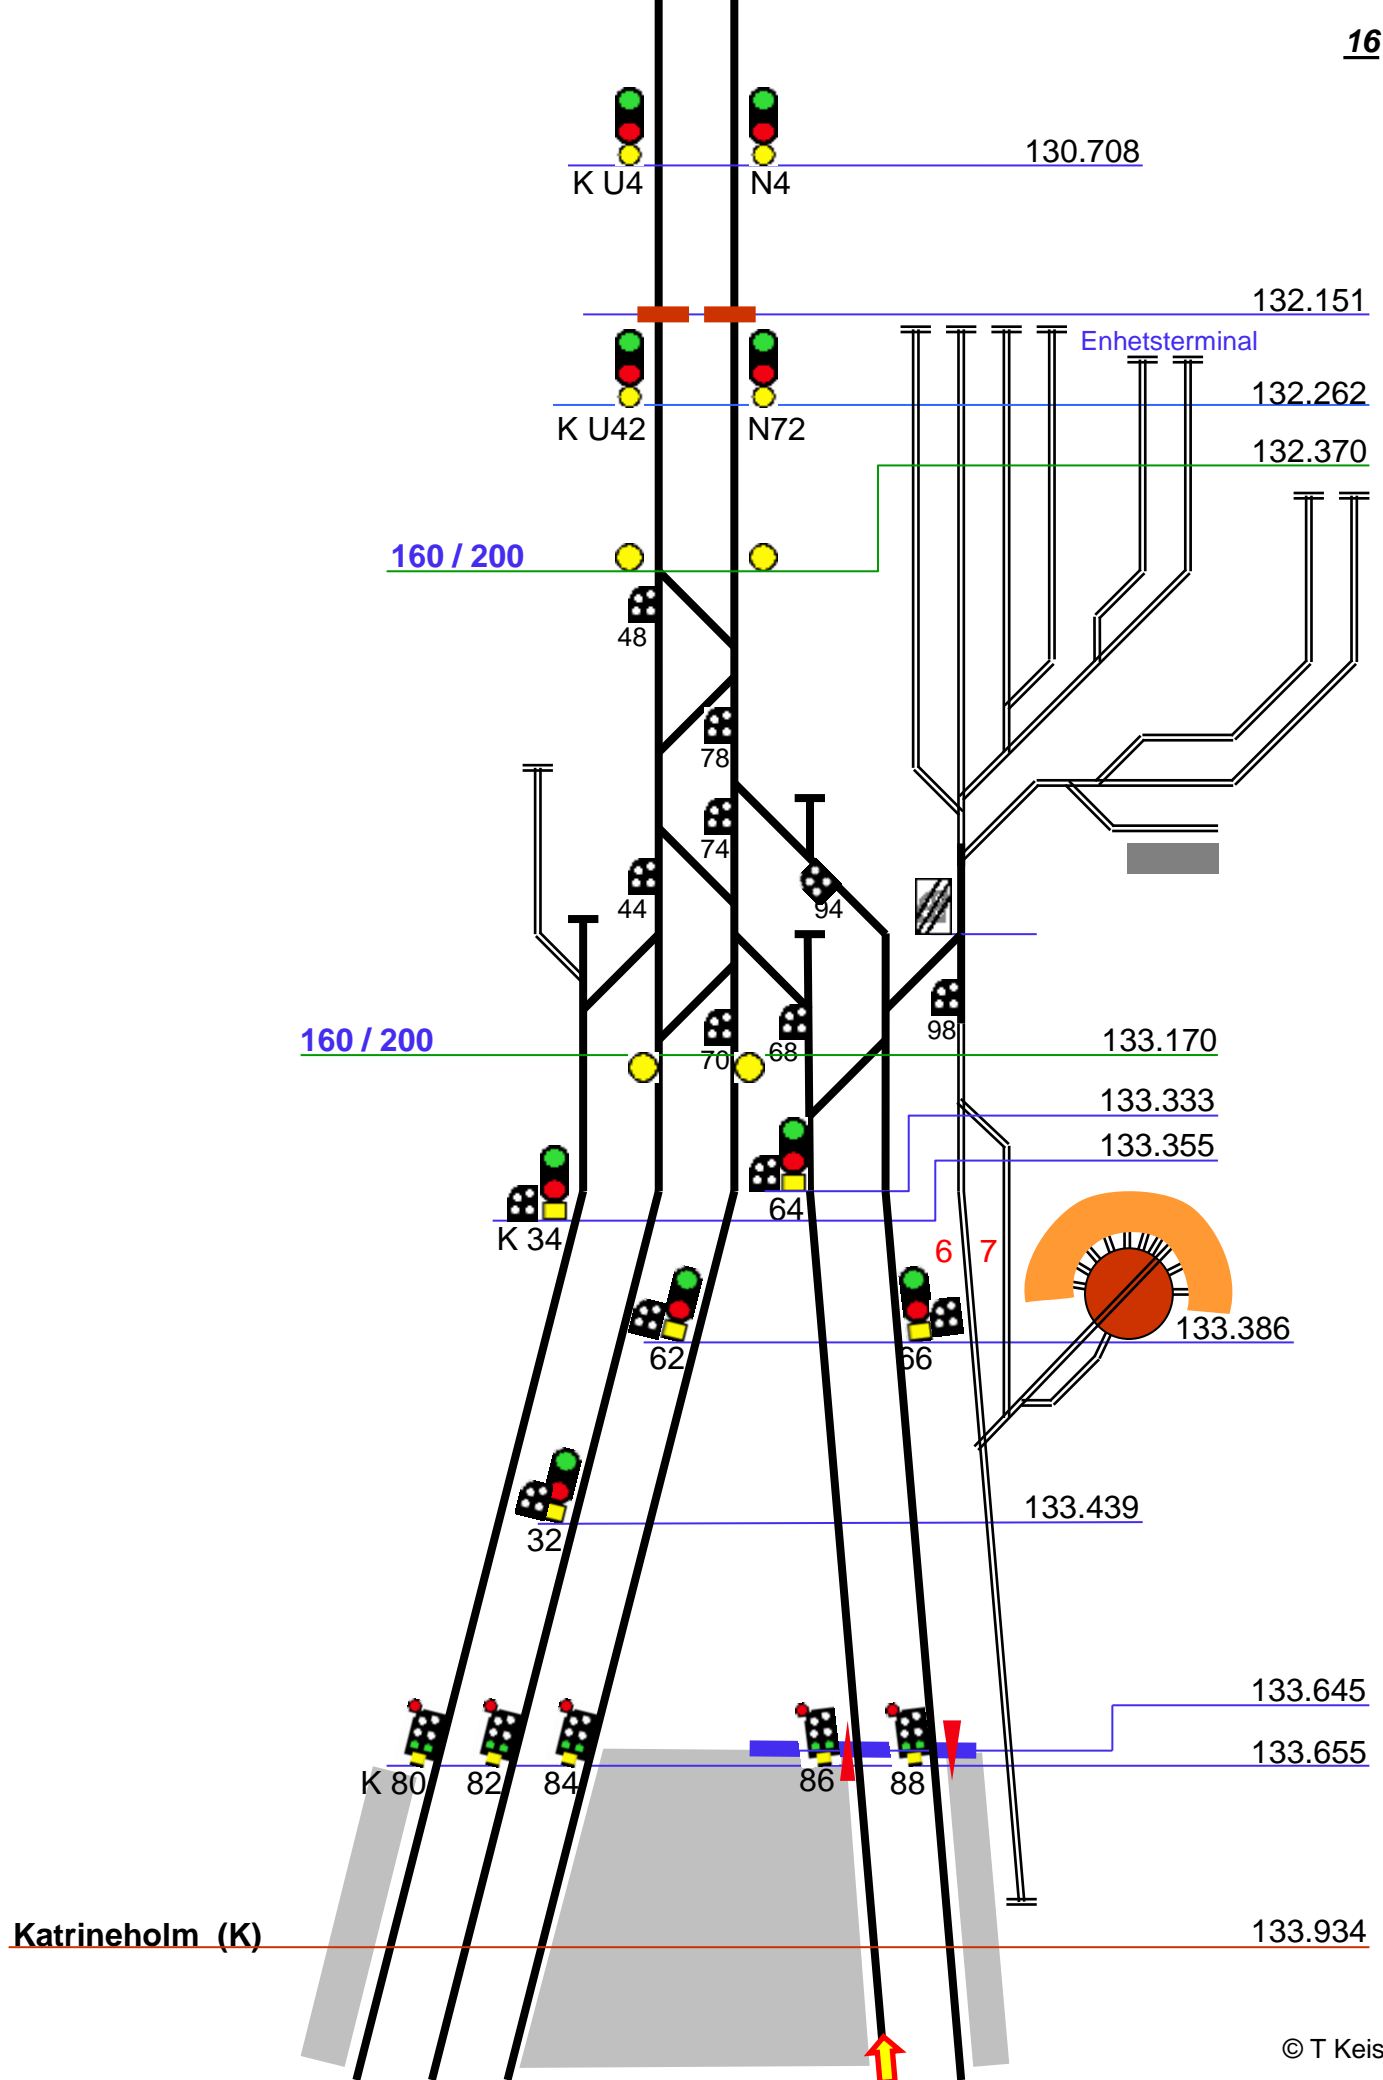

130  
140 / 180

134.029  
134.087

15

1 2 3 4 5

134.320

20

134.300

135.005

K 26

56

17

19

K 28

58

135.040

135.106

100 / 130

46

50

60

135.674

Stockholms TC

135.822

K 24

54

135.572

140 / 180

137.145

Stockholms TC

135.664

K 22

52

137.498

Stö U8

N8

137.225

Bt U6

N6

139.635

Stö U6

N6

140 / 180

137.450

Bt U4

N4

139.365

Stö U4

N4

141.740

Baggetorp

