

Sala (SI)

Spår 1

2

3

4

5

6

7

8

9

10

128.105

128.036

127.857

127.703

130 / 140

31857 Norrängsgatan

ATC

127.615

Längdmättningsförändring
(vxl 405)

27.870 = 127.607

SI 154

SI 122

127.203

27.604

31856 Långgatan

ATC

126.757

70

27.470

100 / 130

126.398

31984 Långgatan

ATC

27.231

126.088

○

27.130

31855 Modigs backe

ATC

125.237

SI 152

26.599

Ist L4

123.691


31975 Hättskär


23.375


130 / 160

121.363



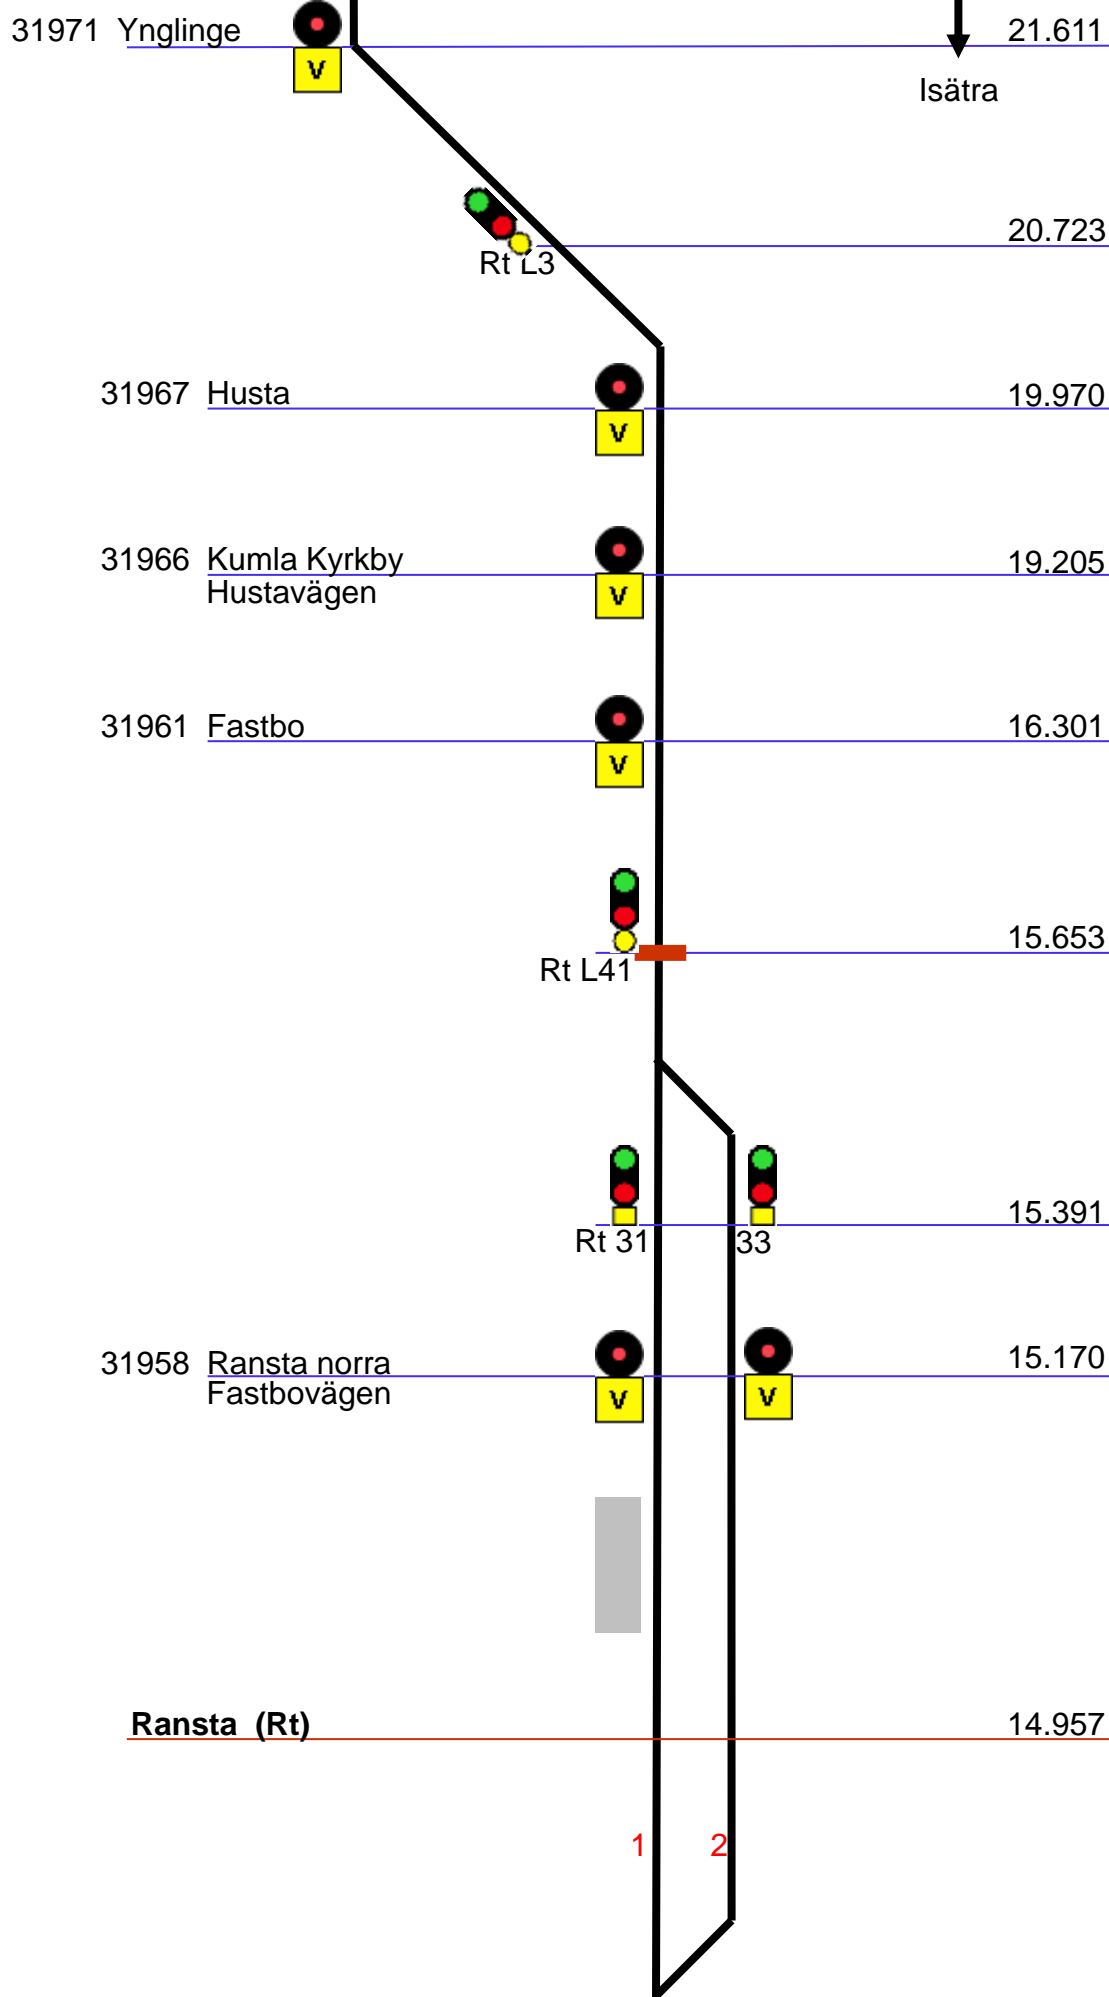

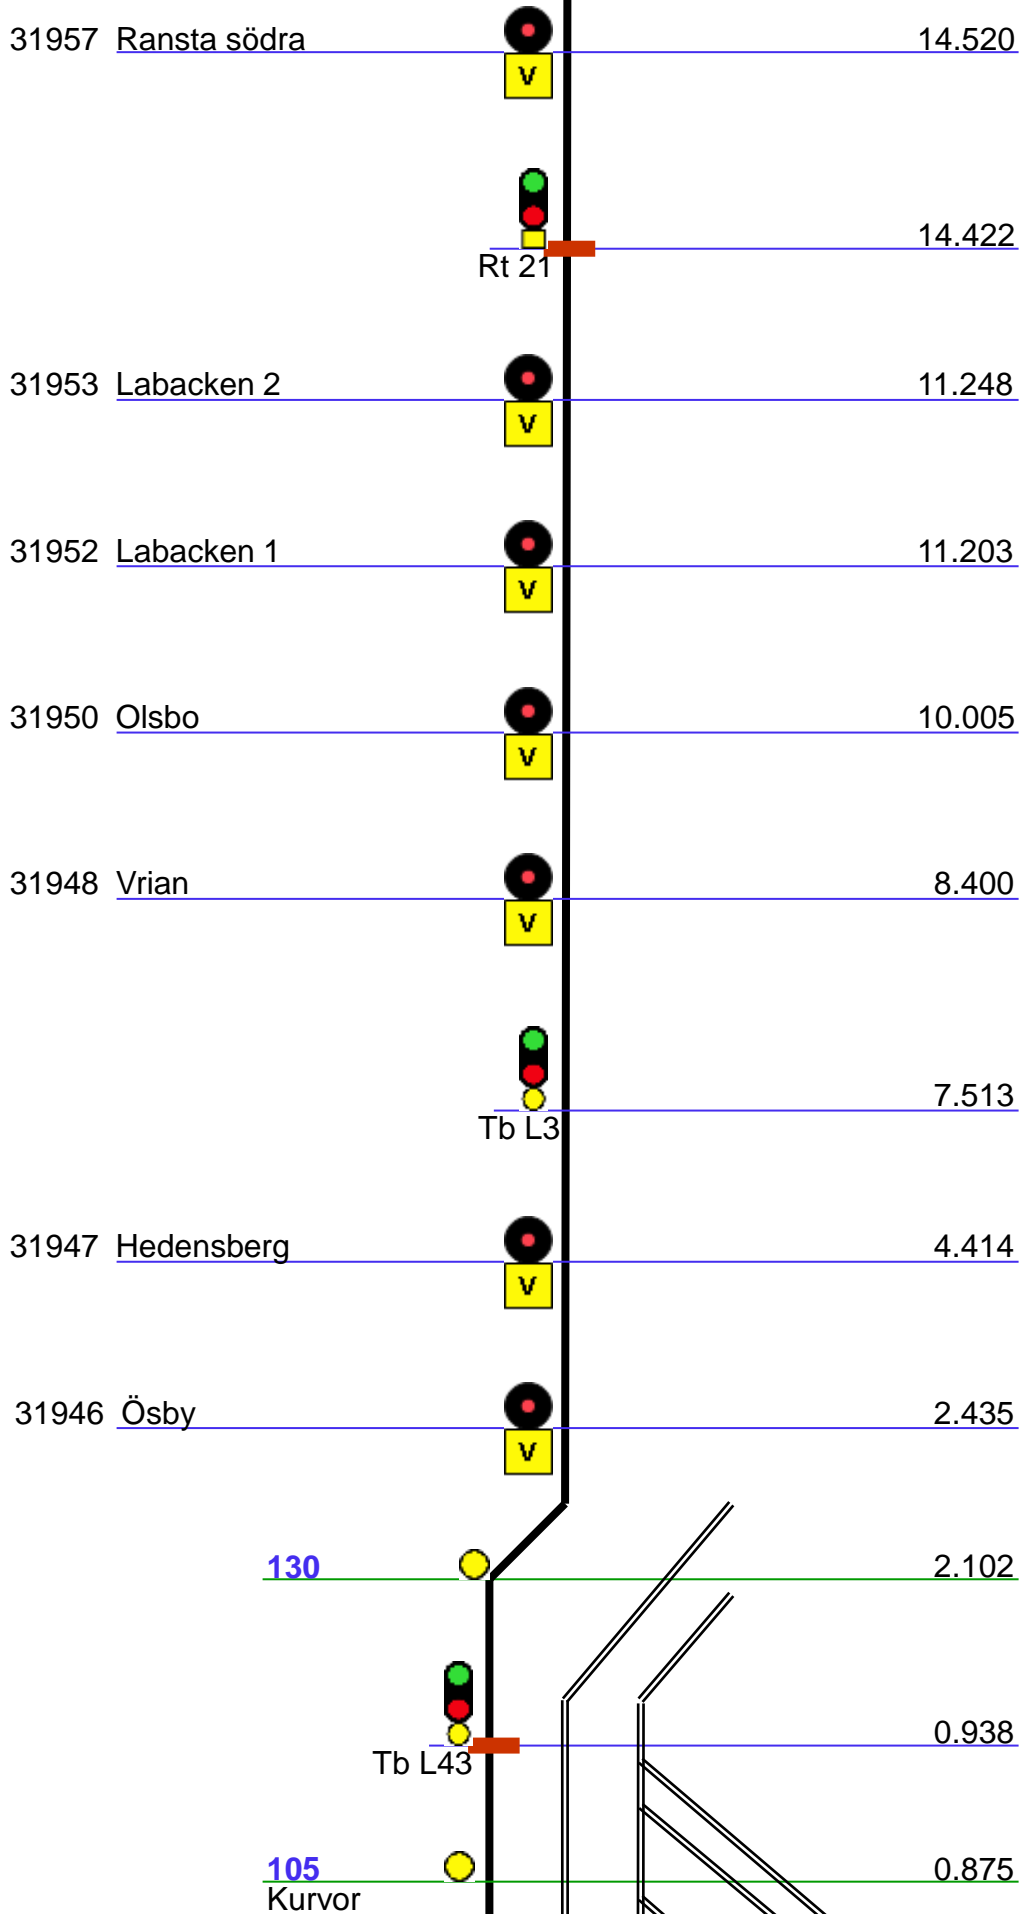

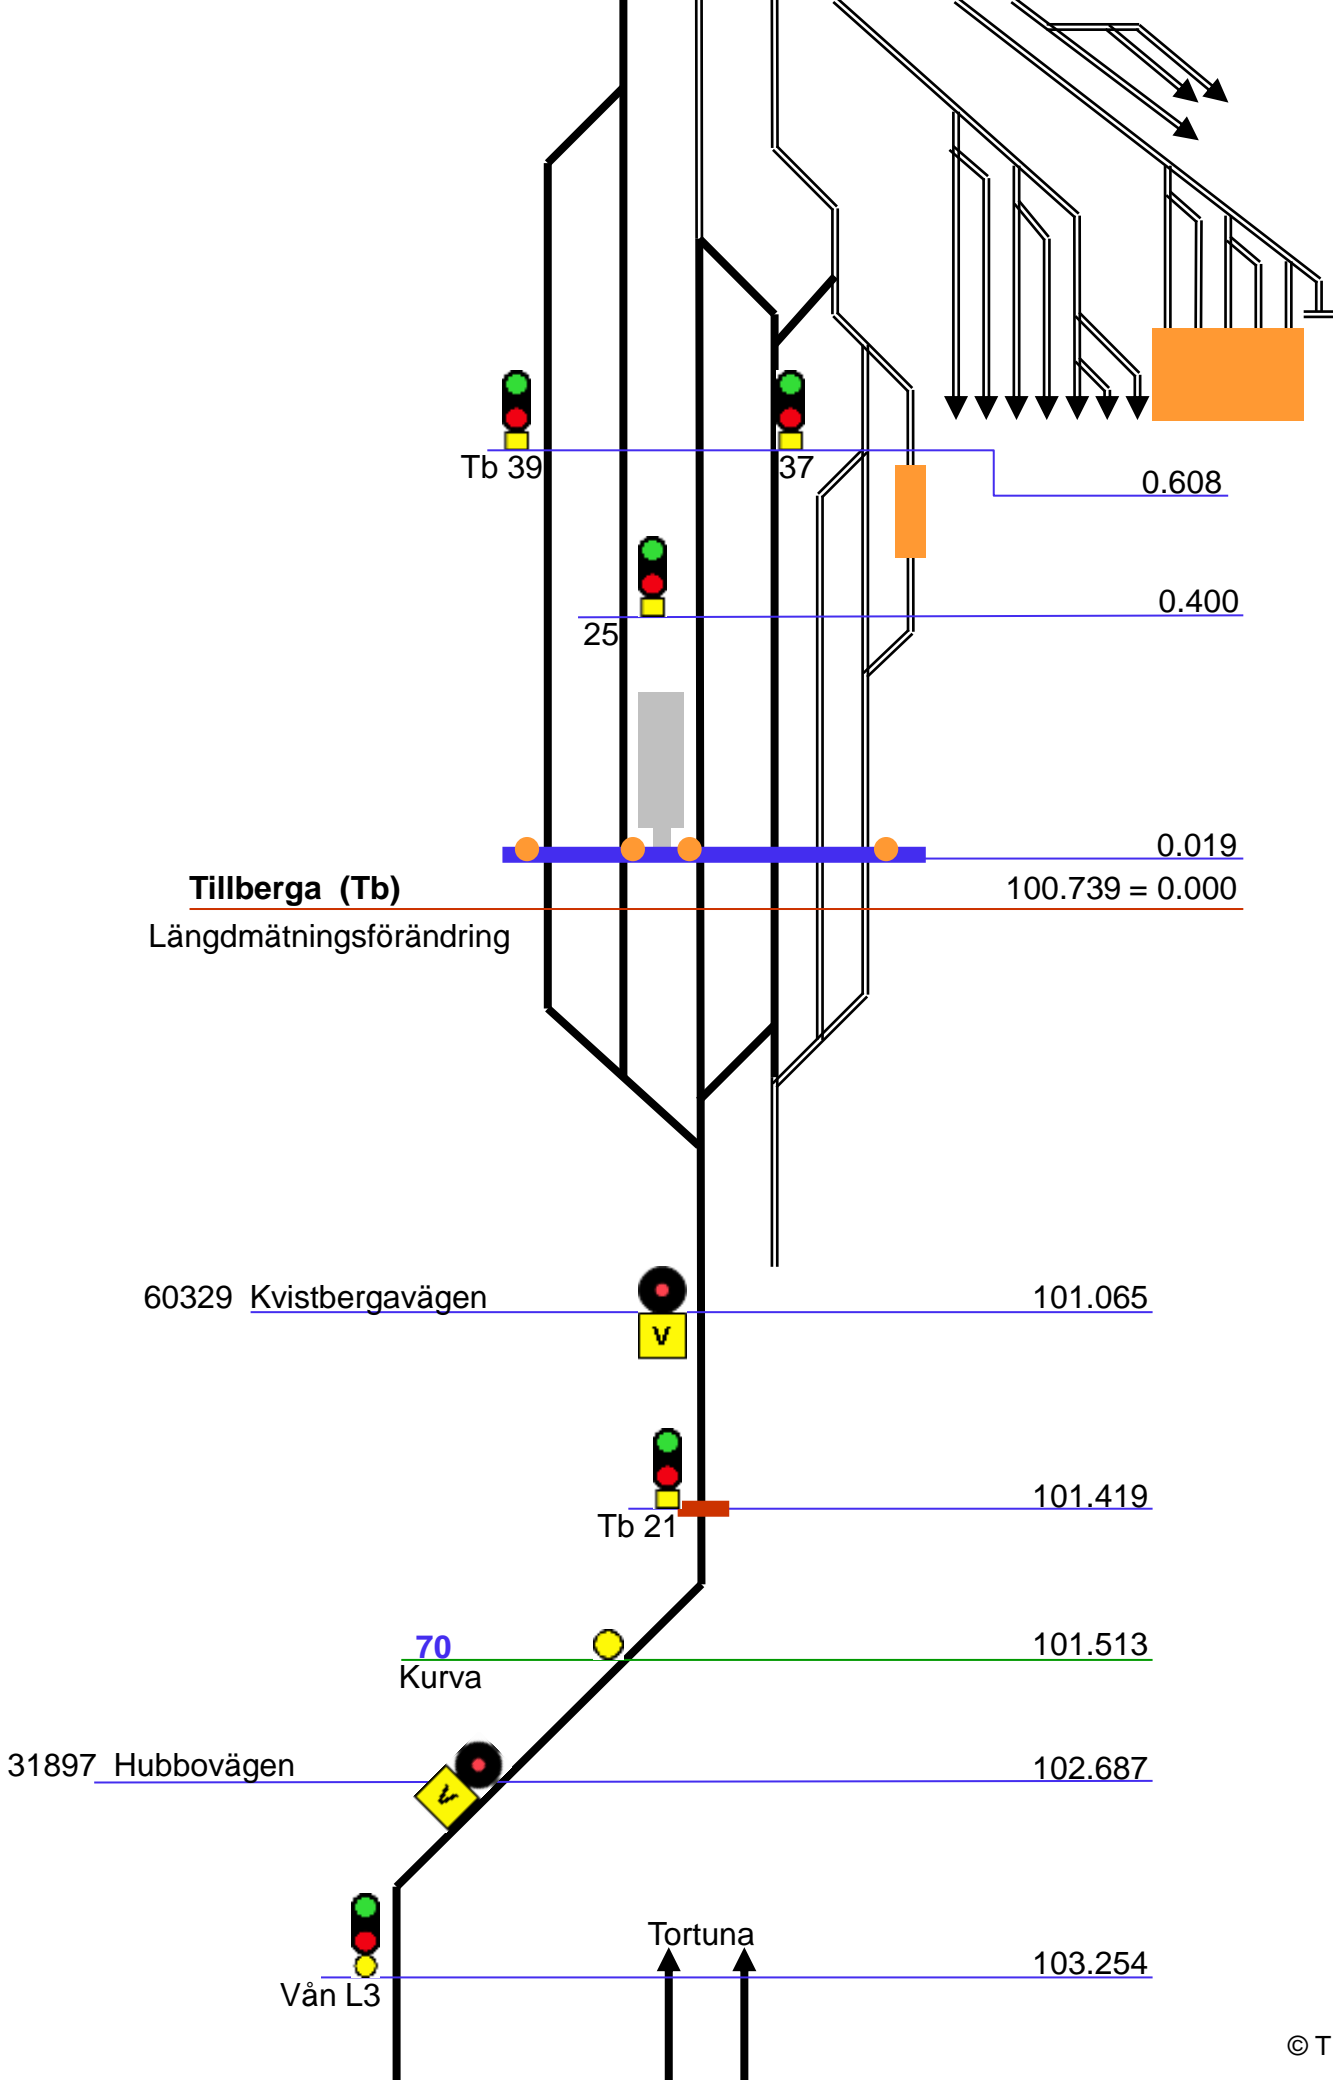

Tillberga (Tb)
Längdmättningsförändring

100.739 = 0.000

60329 Kvistbergavägen

101.065

Tb 21

101.419

70 Kurva

101.513


31897 Hubbovägen


102.687

Vån L3

Tortuna

103.254

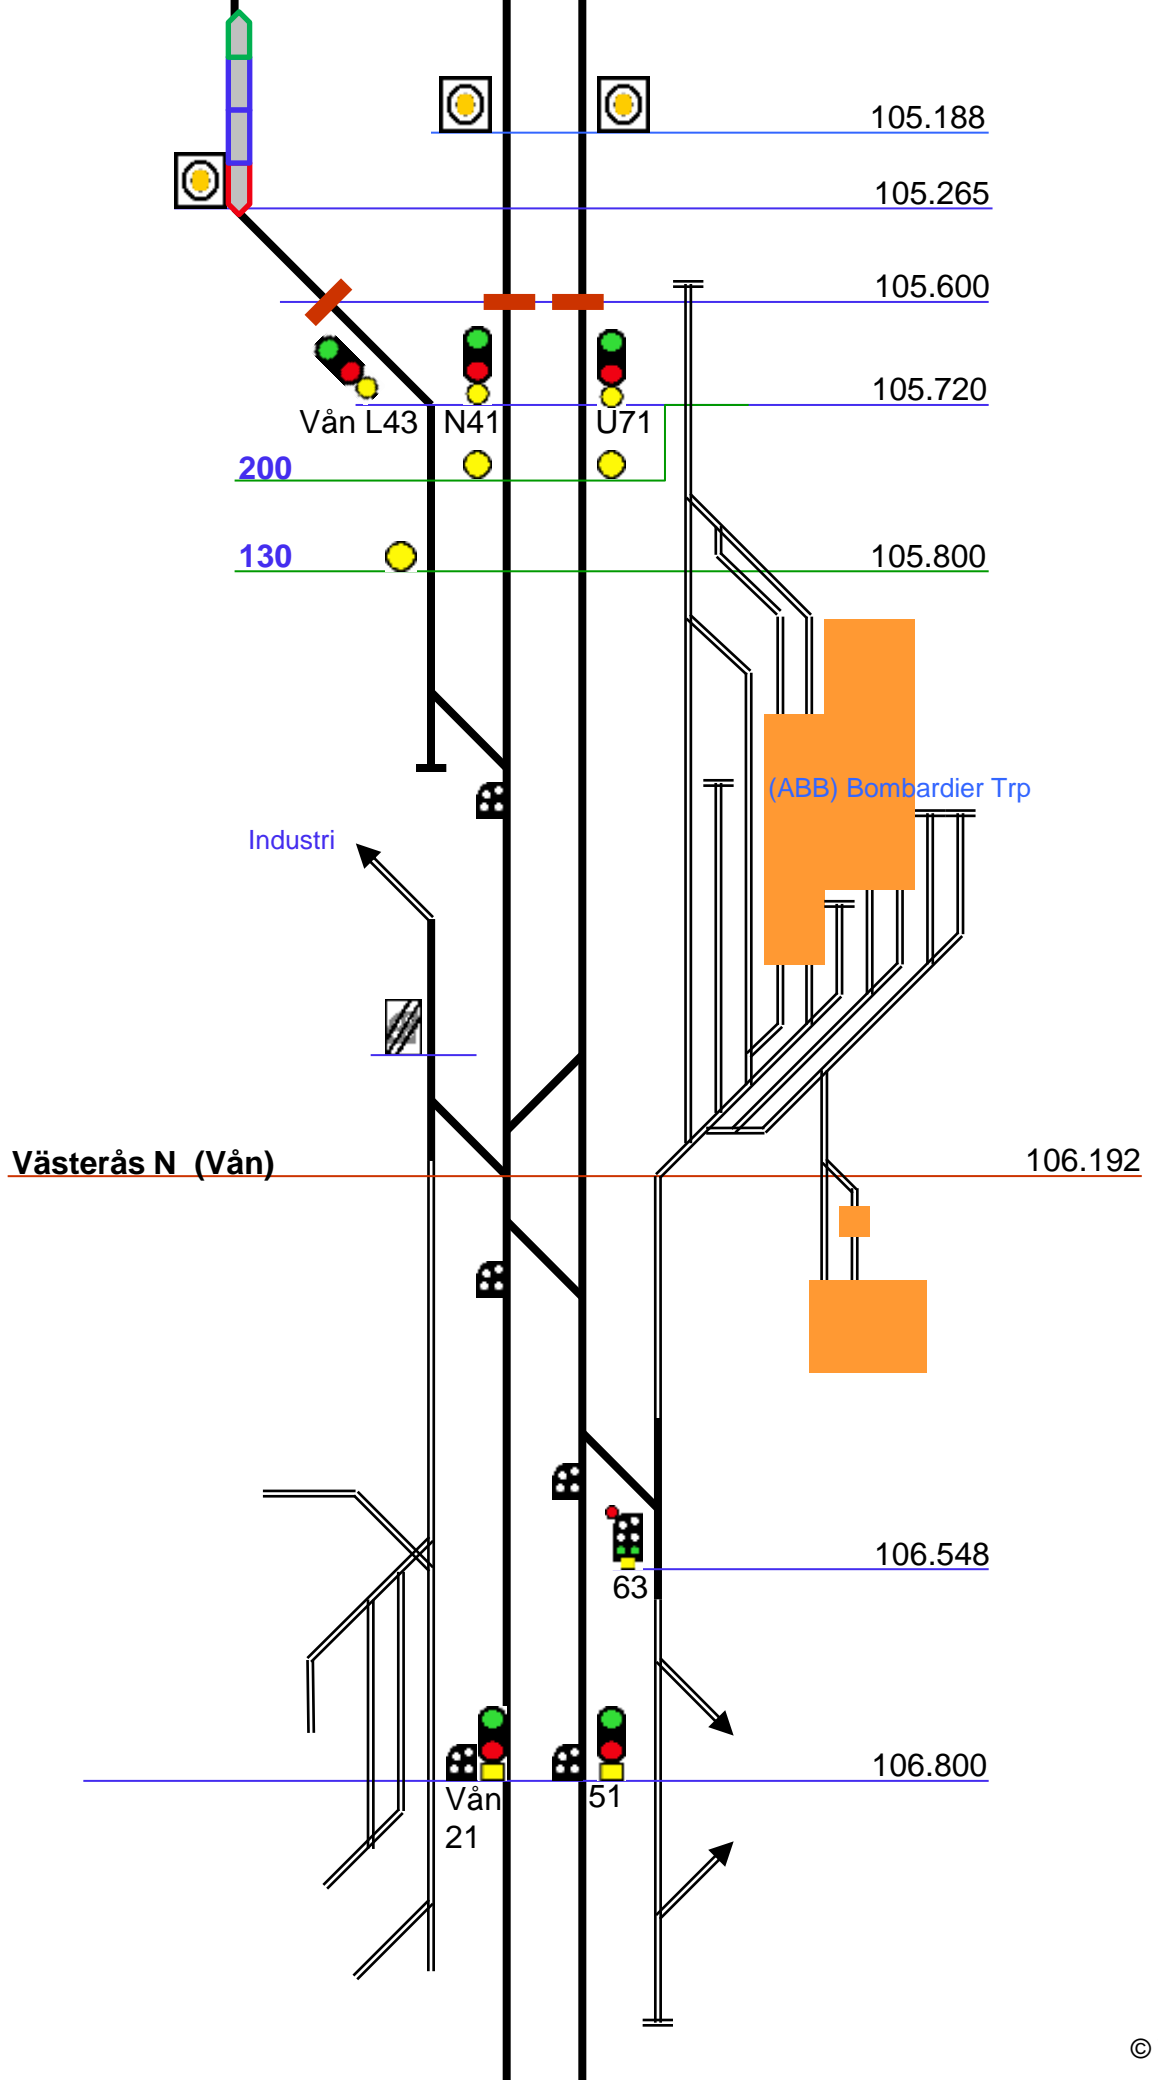

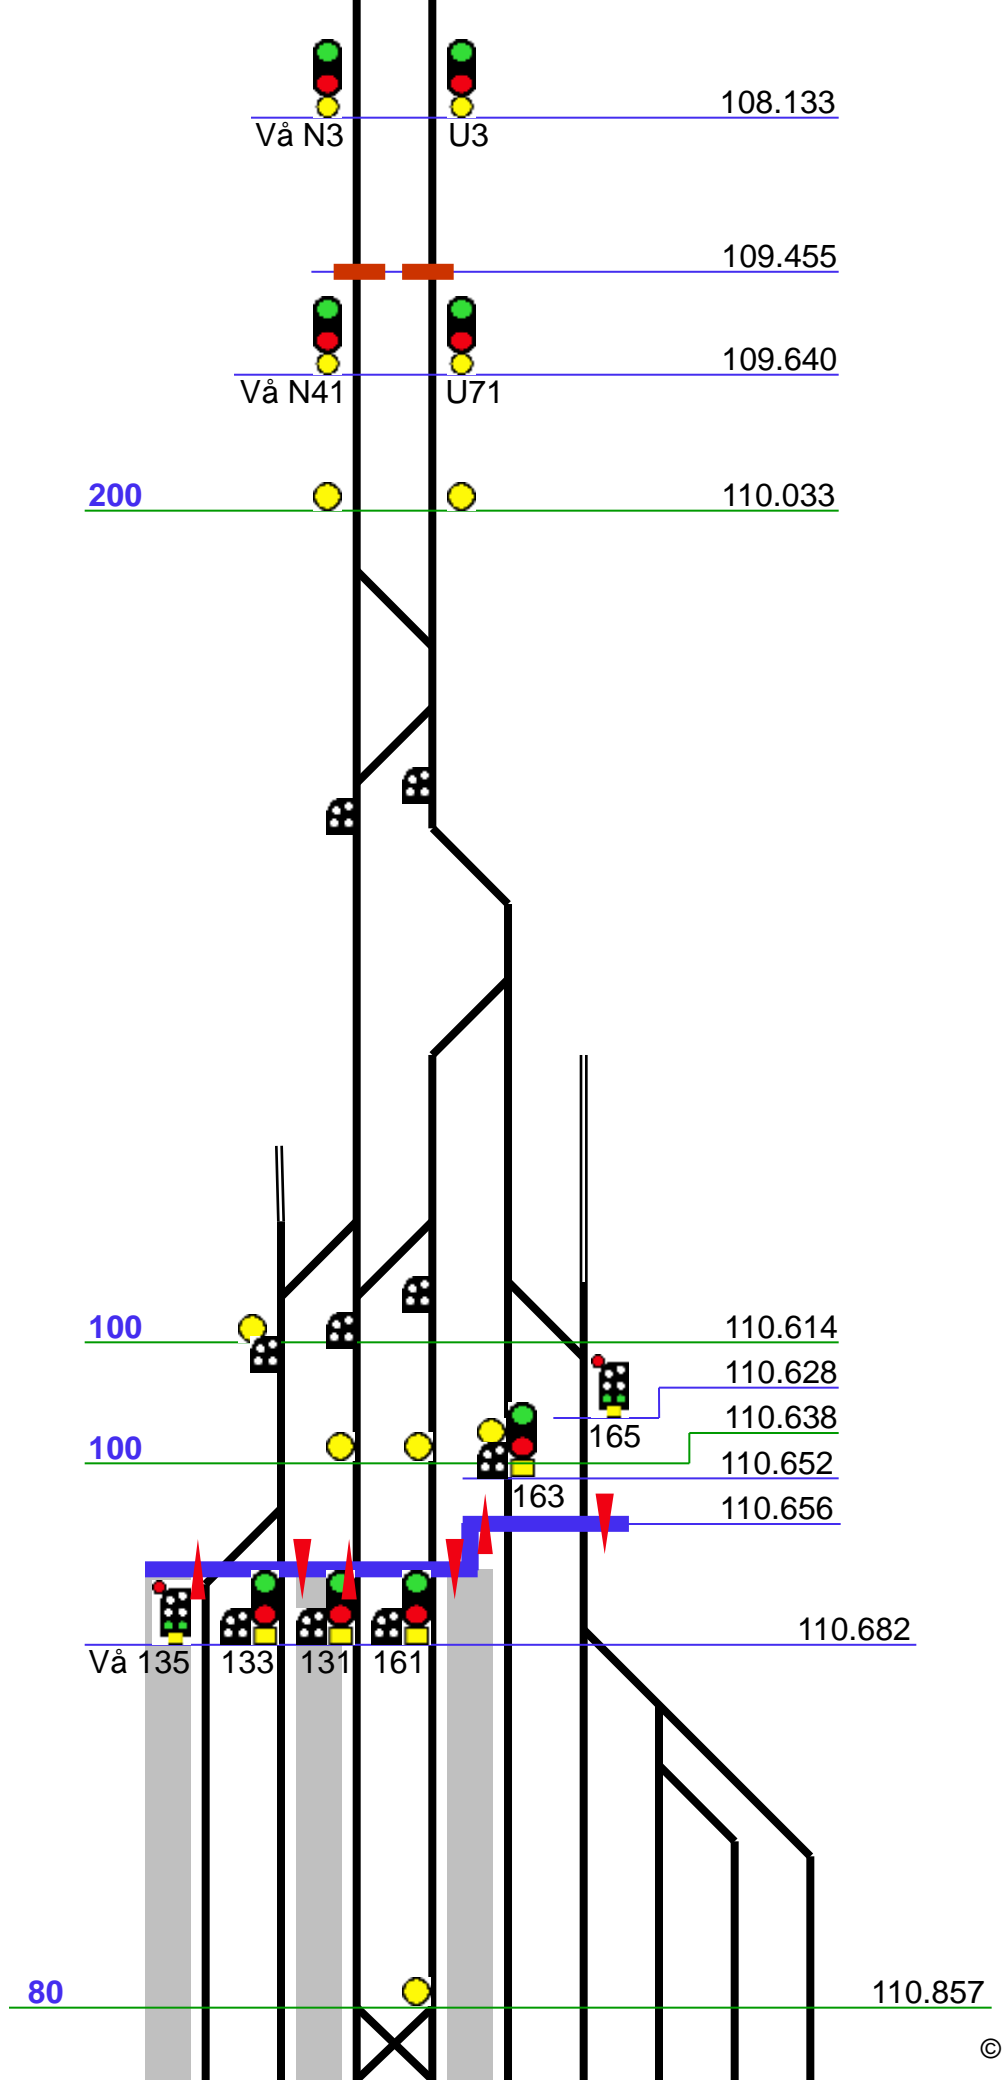

Västerås C (Vå)

50

185

183

110.888

110.902

110.957

1

2

3

4

5

6

7

8

9

Vå 189

111.039

80

Kurva

111.275

Vå 123

155

111.668


110


112.198


Vå 121


151


112.550

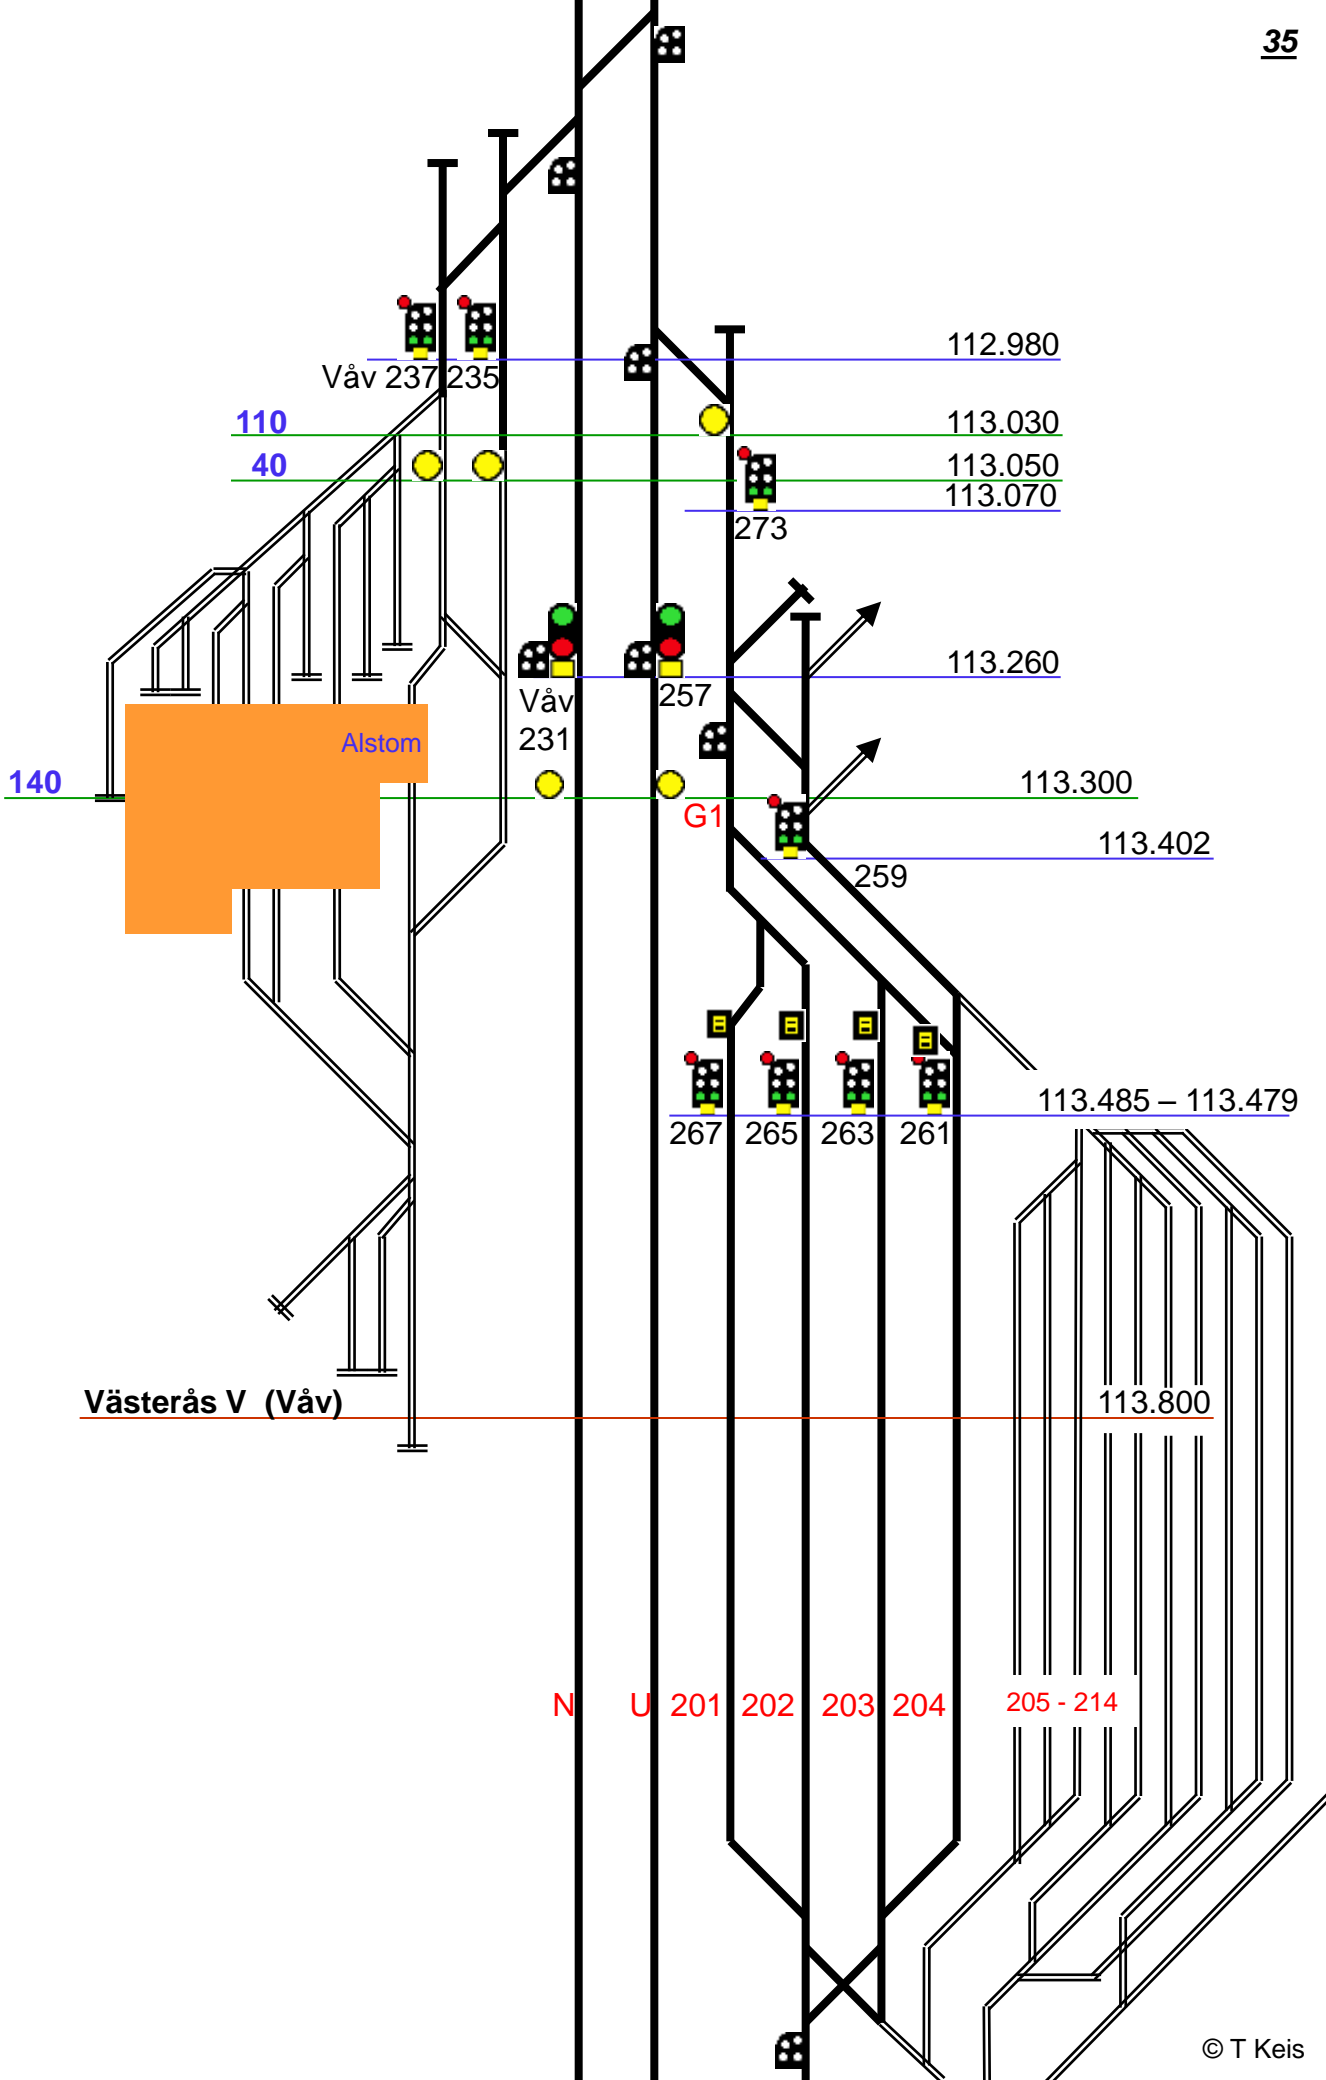


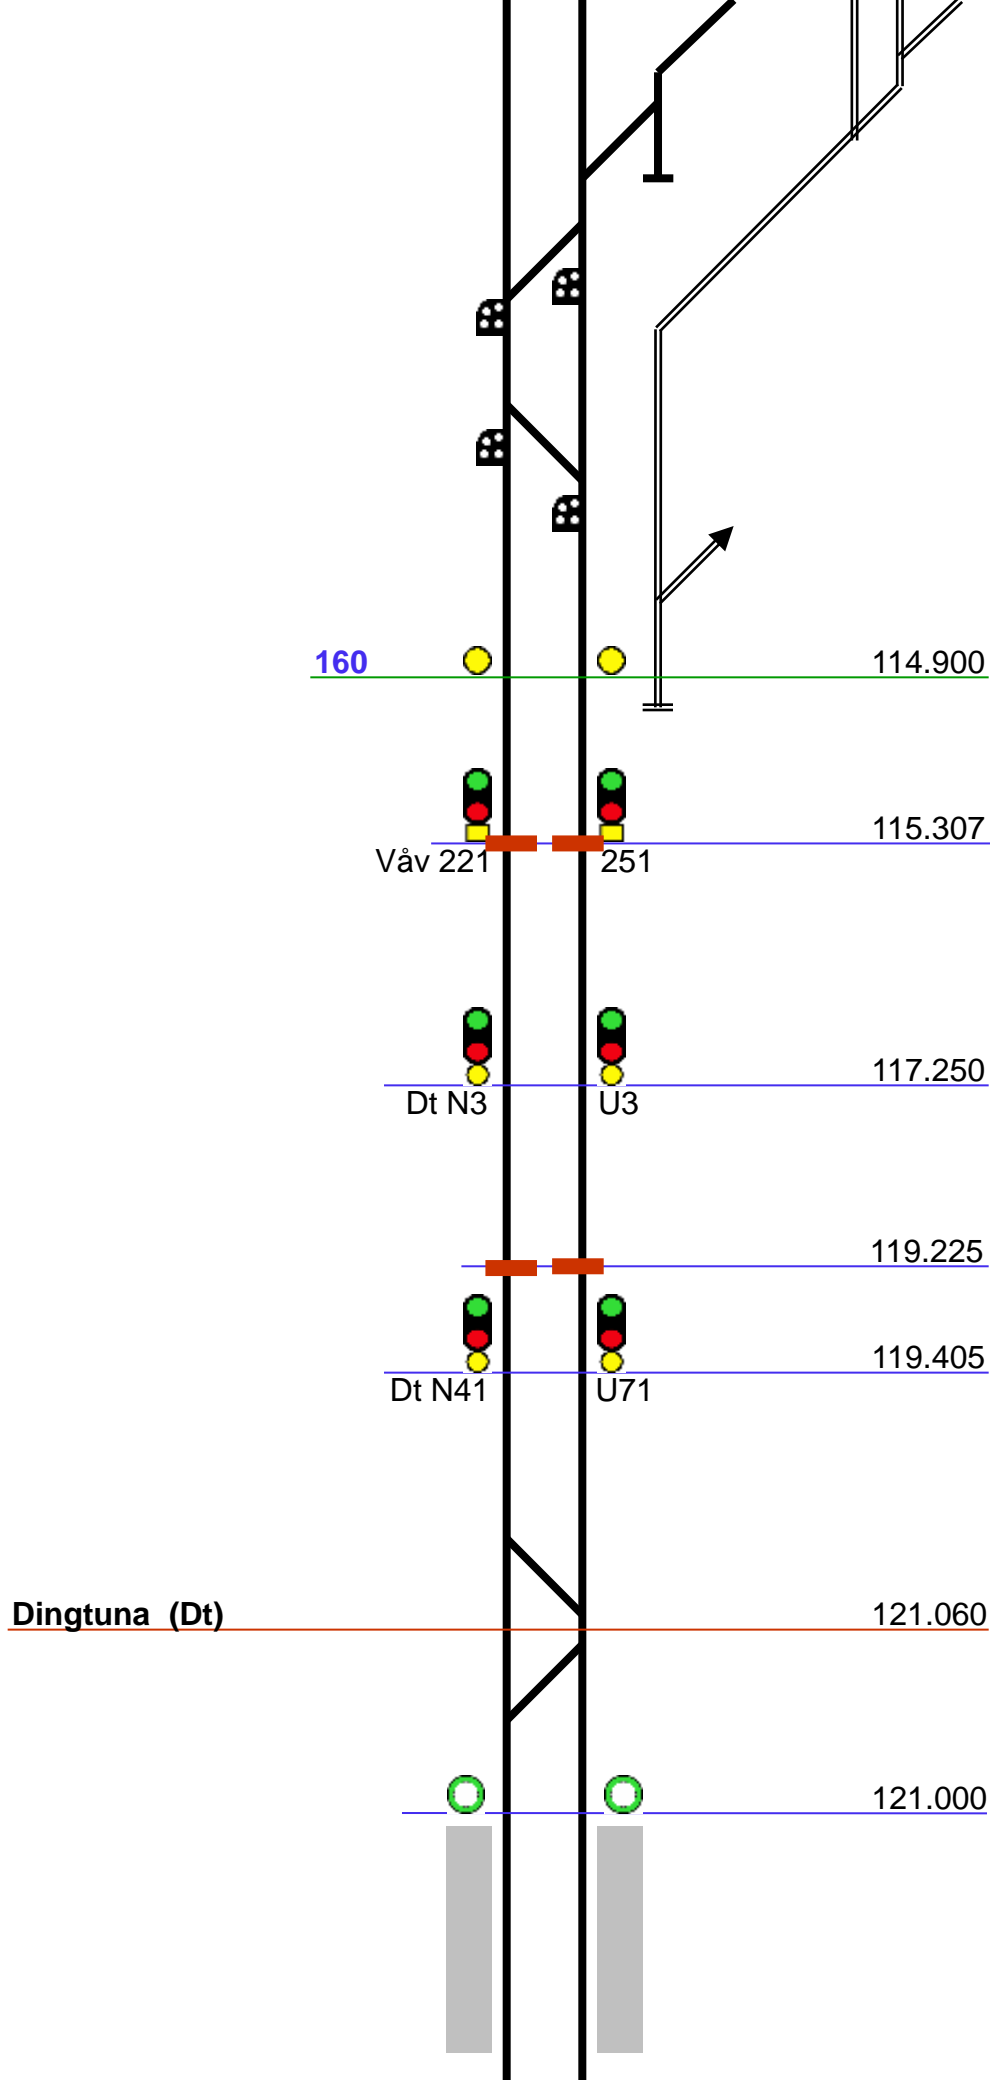


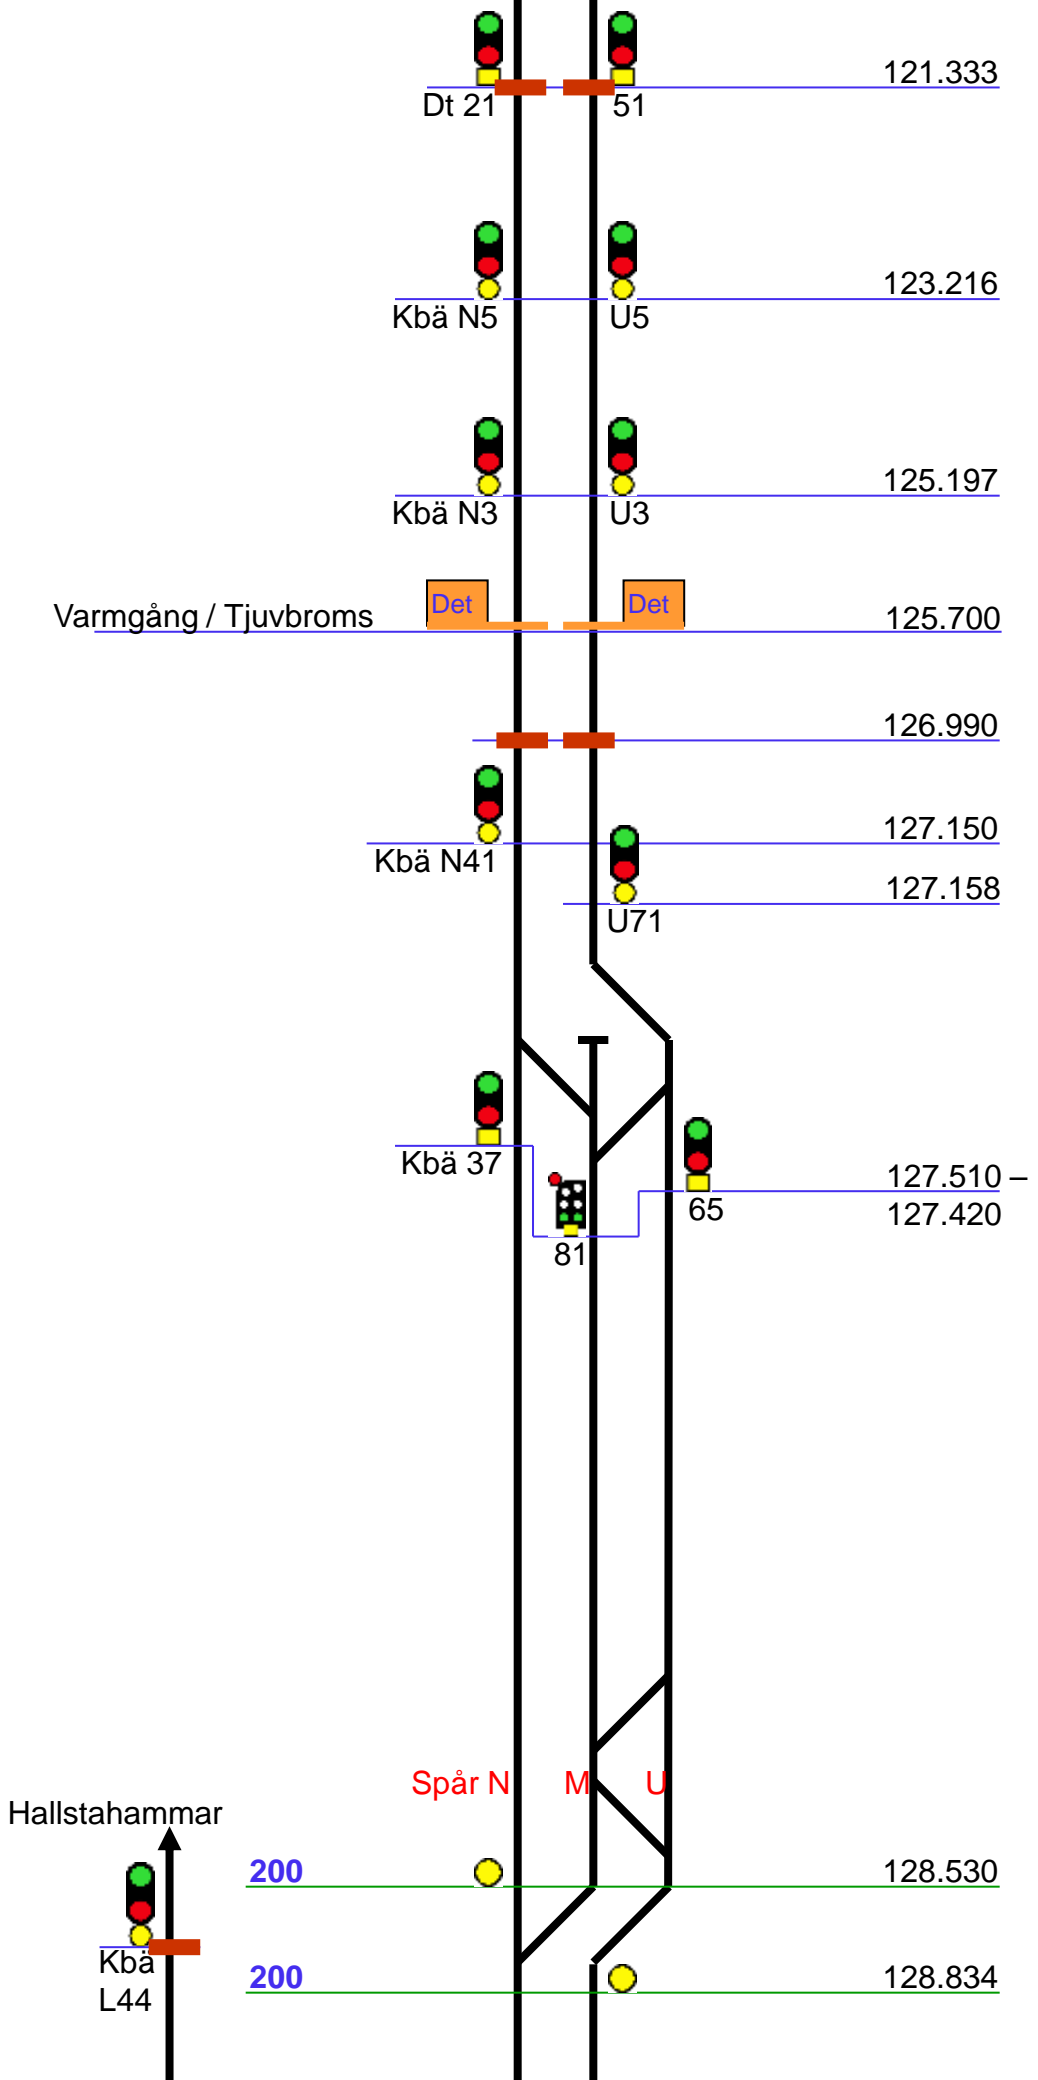


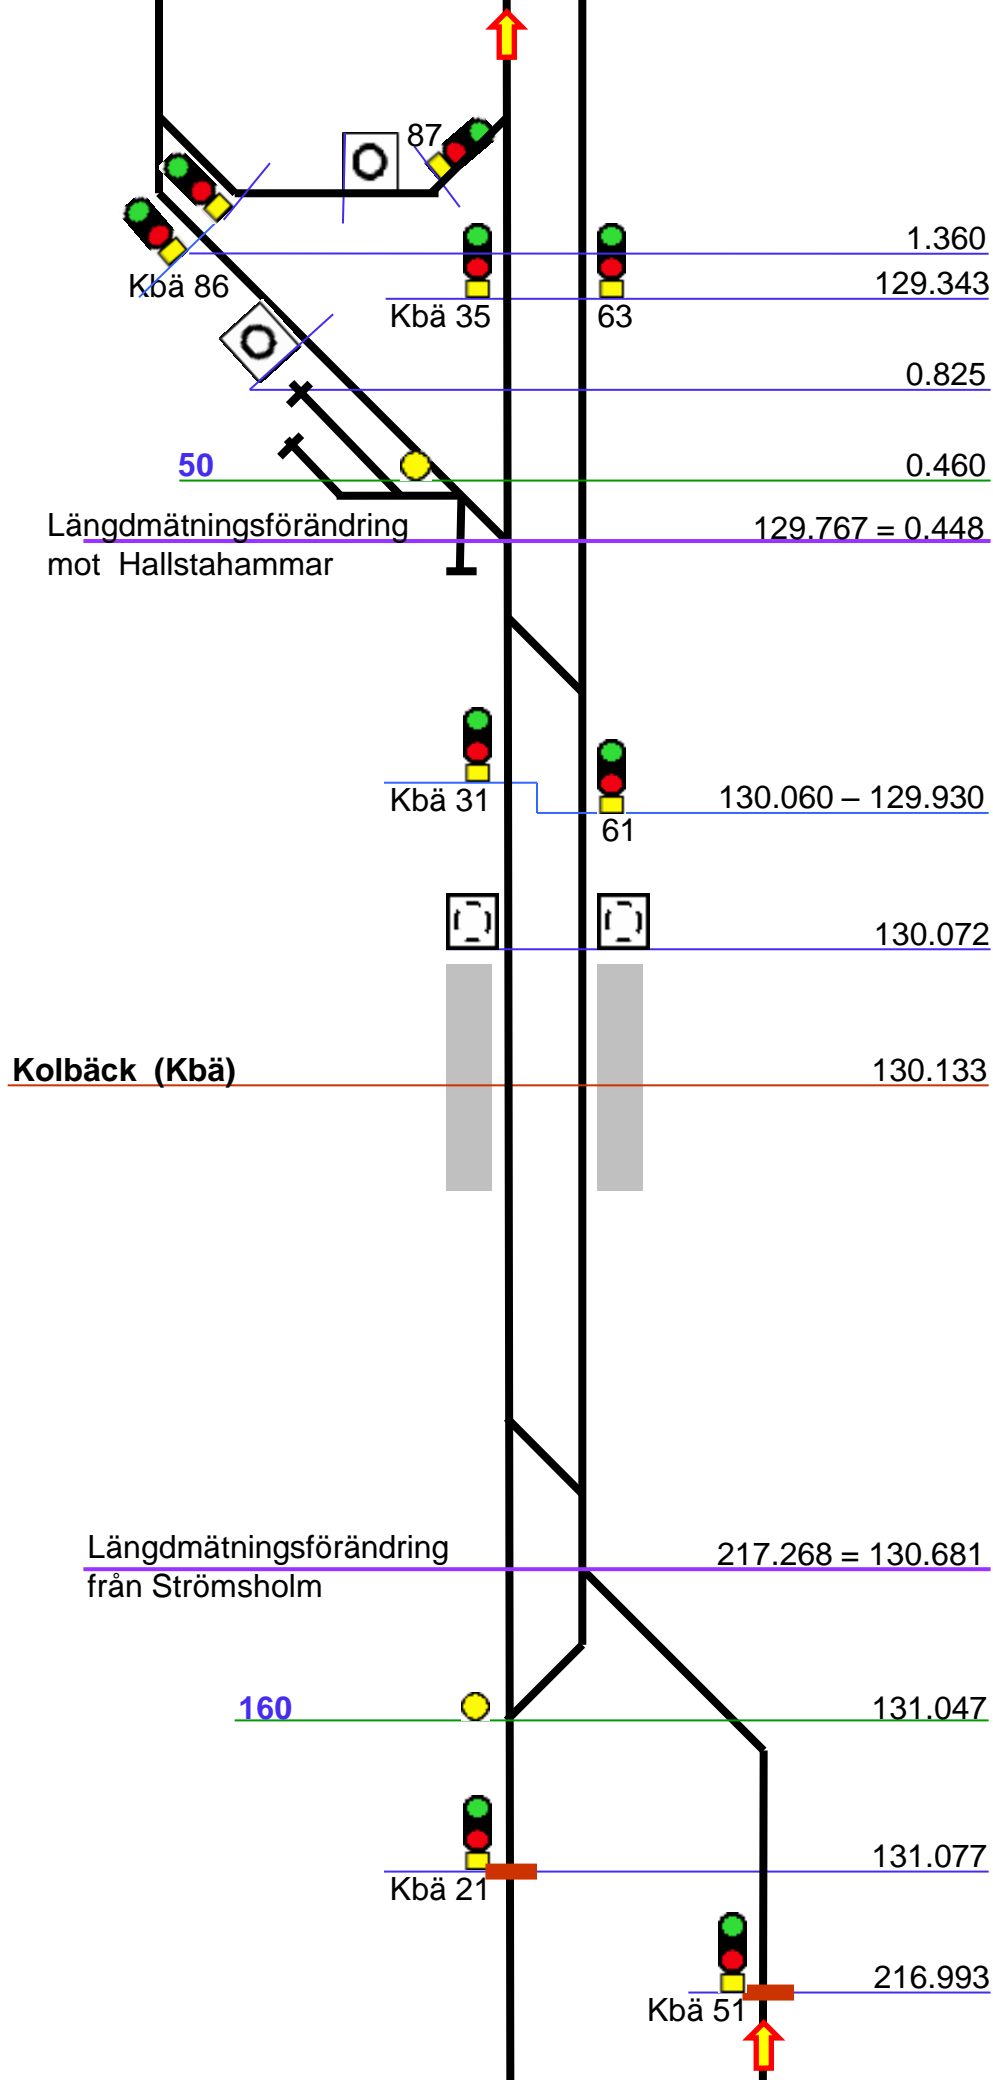


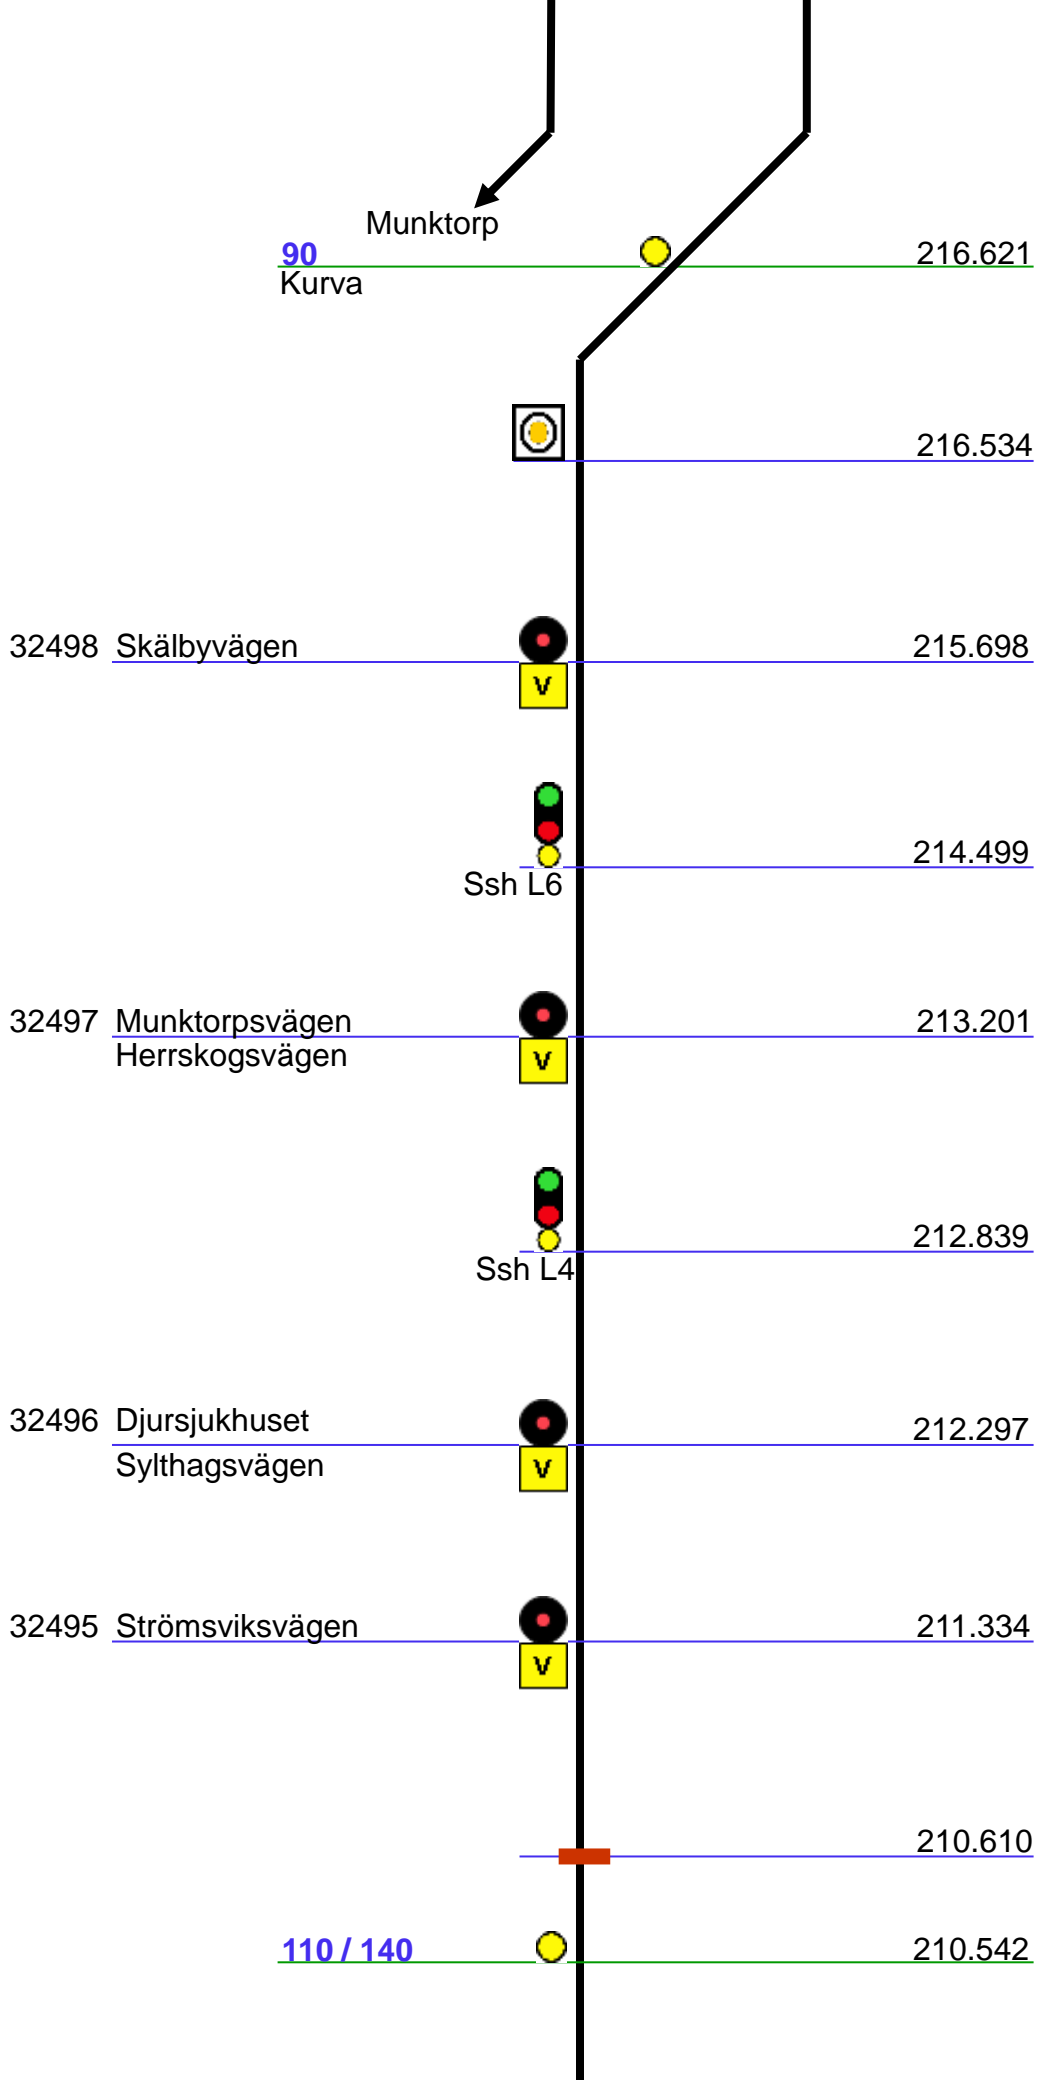


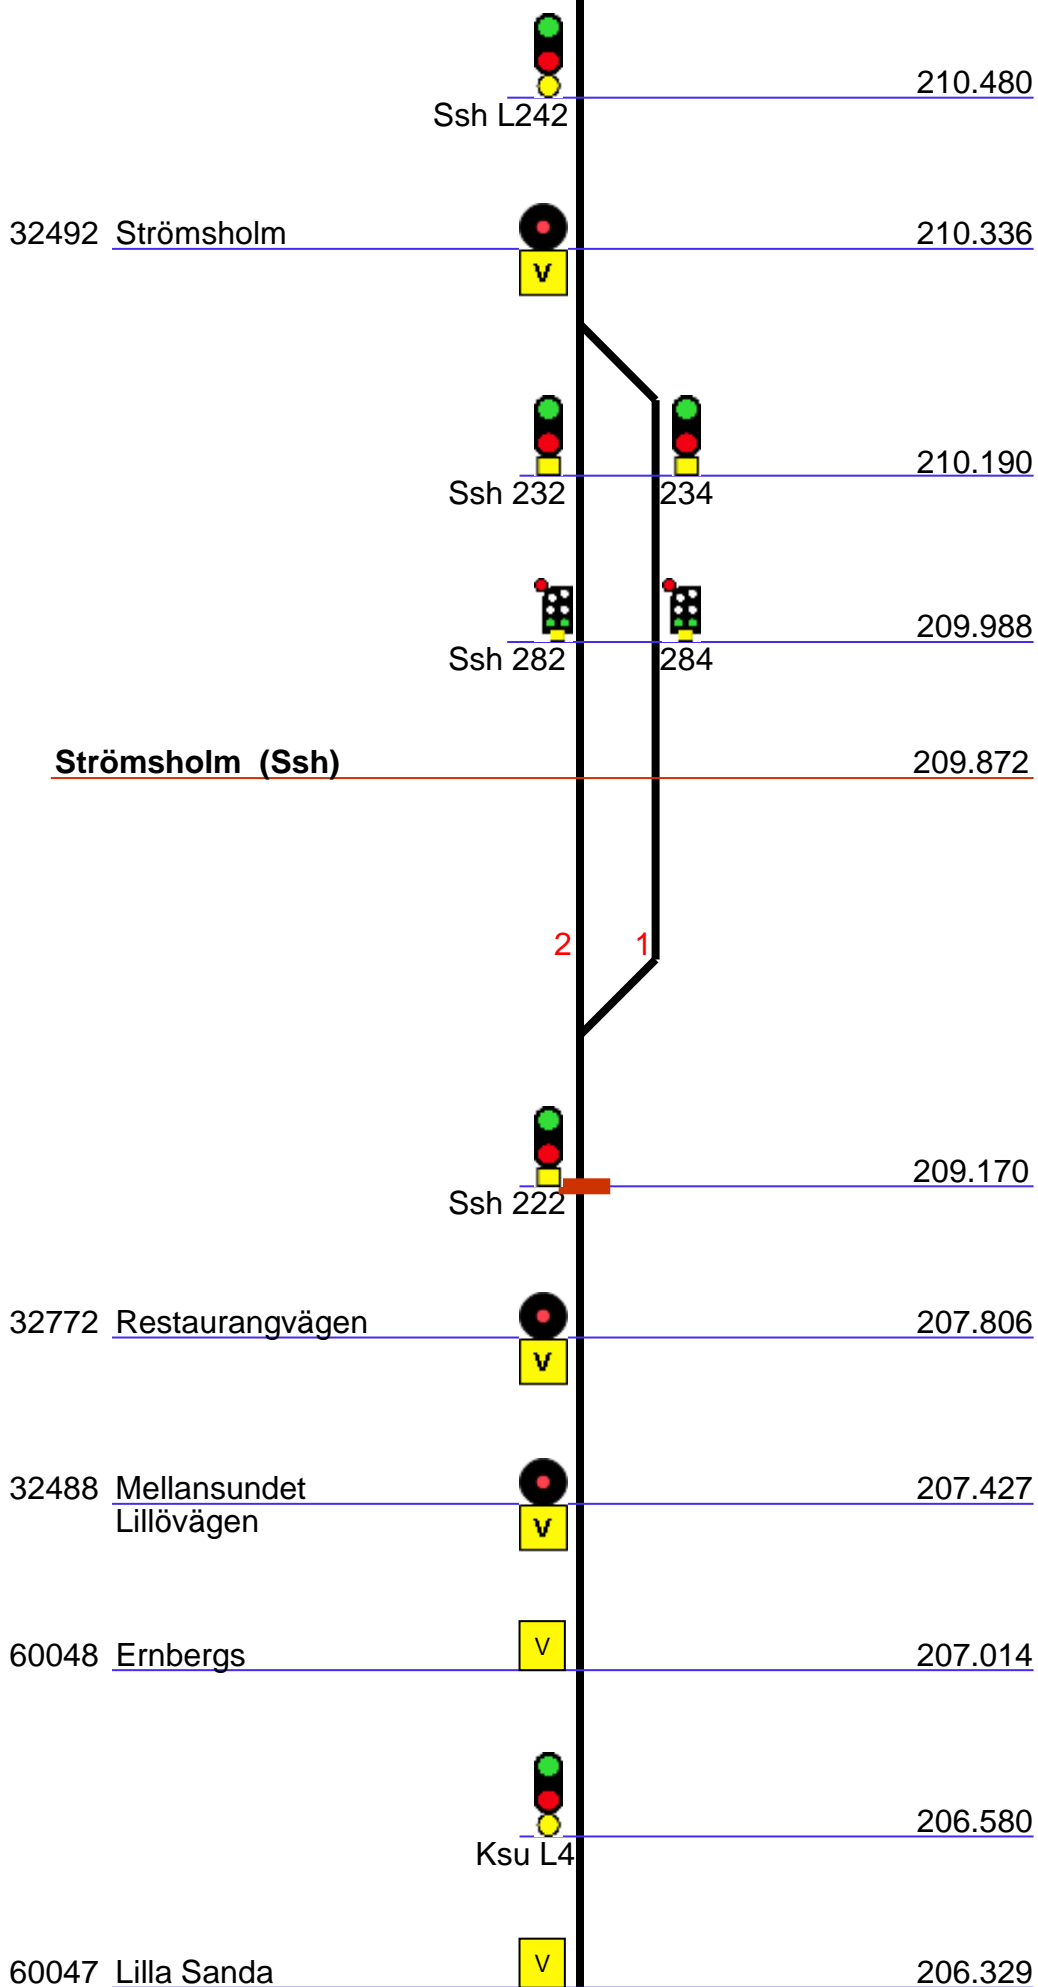


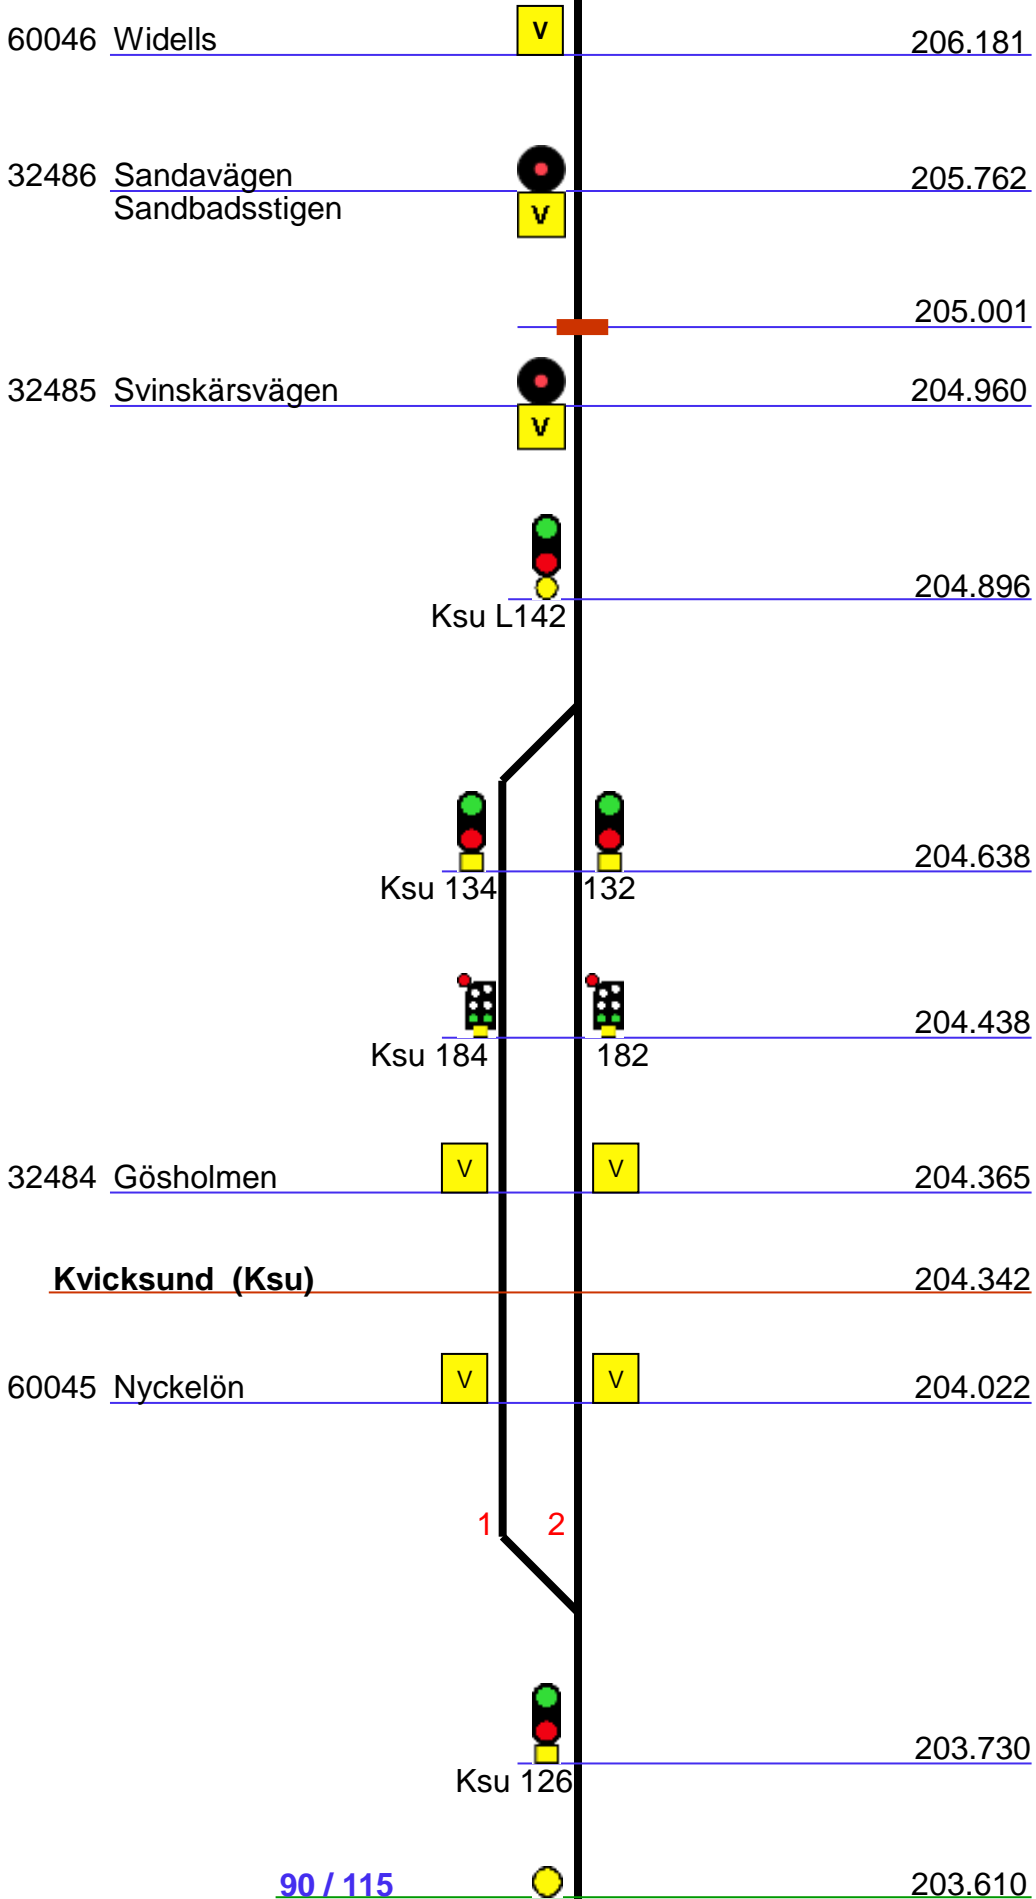


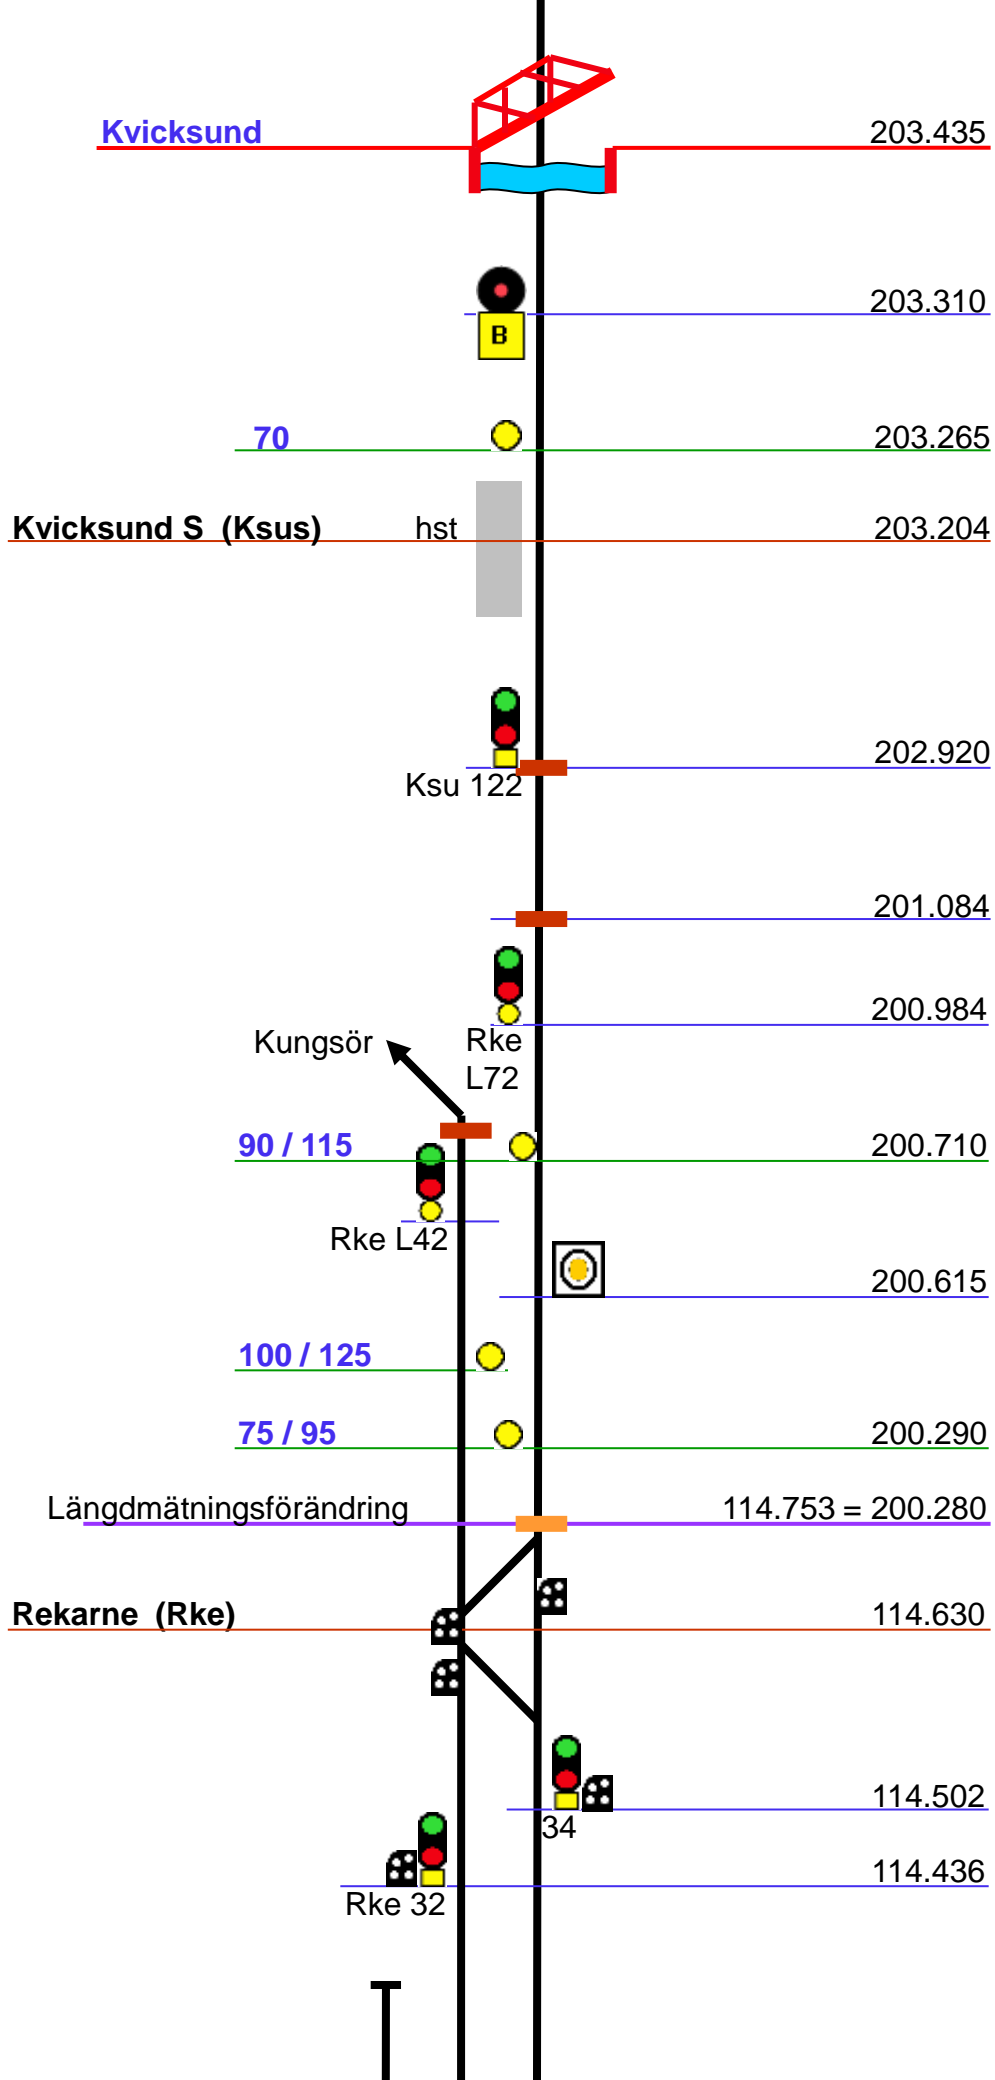


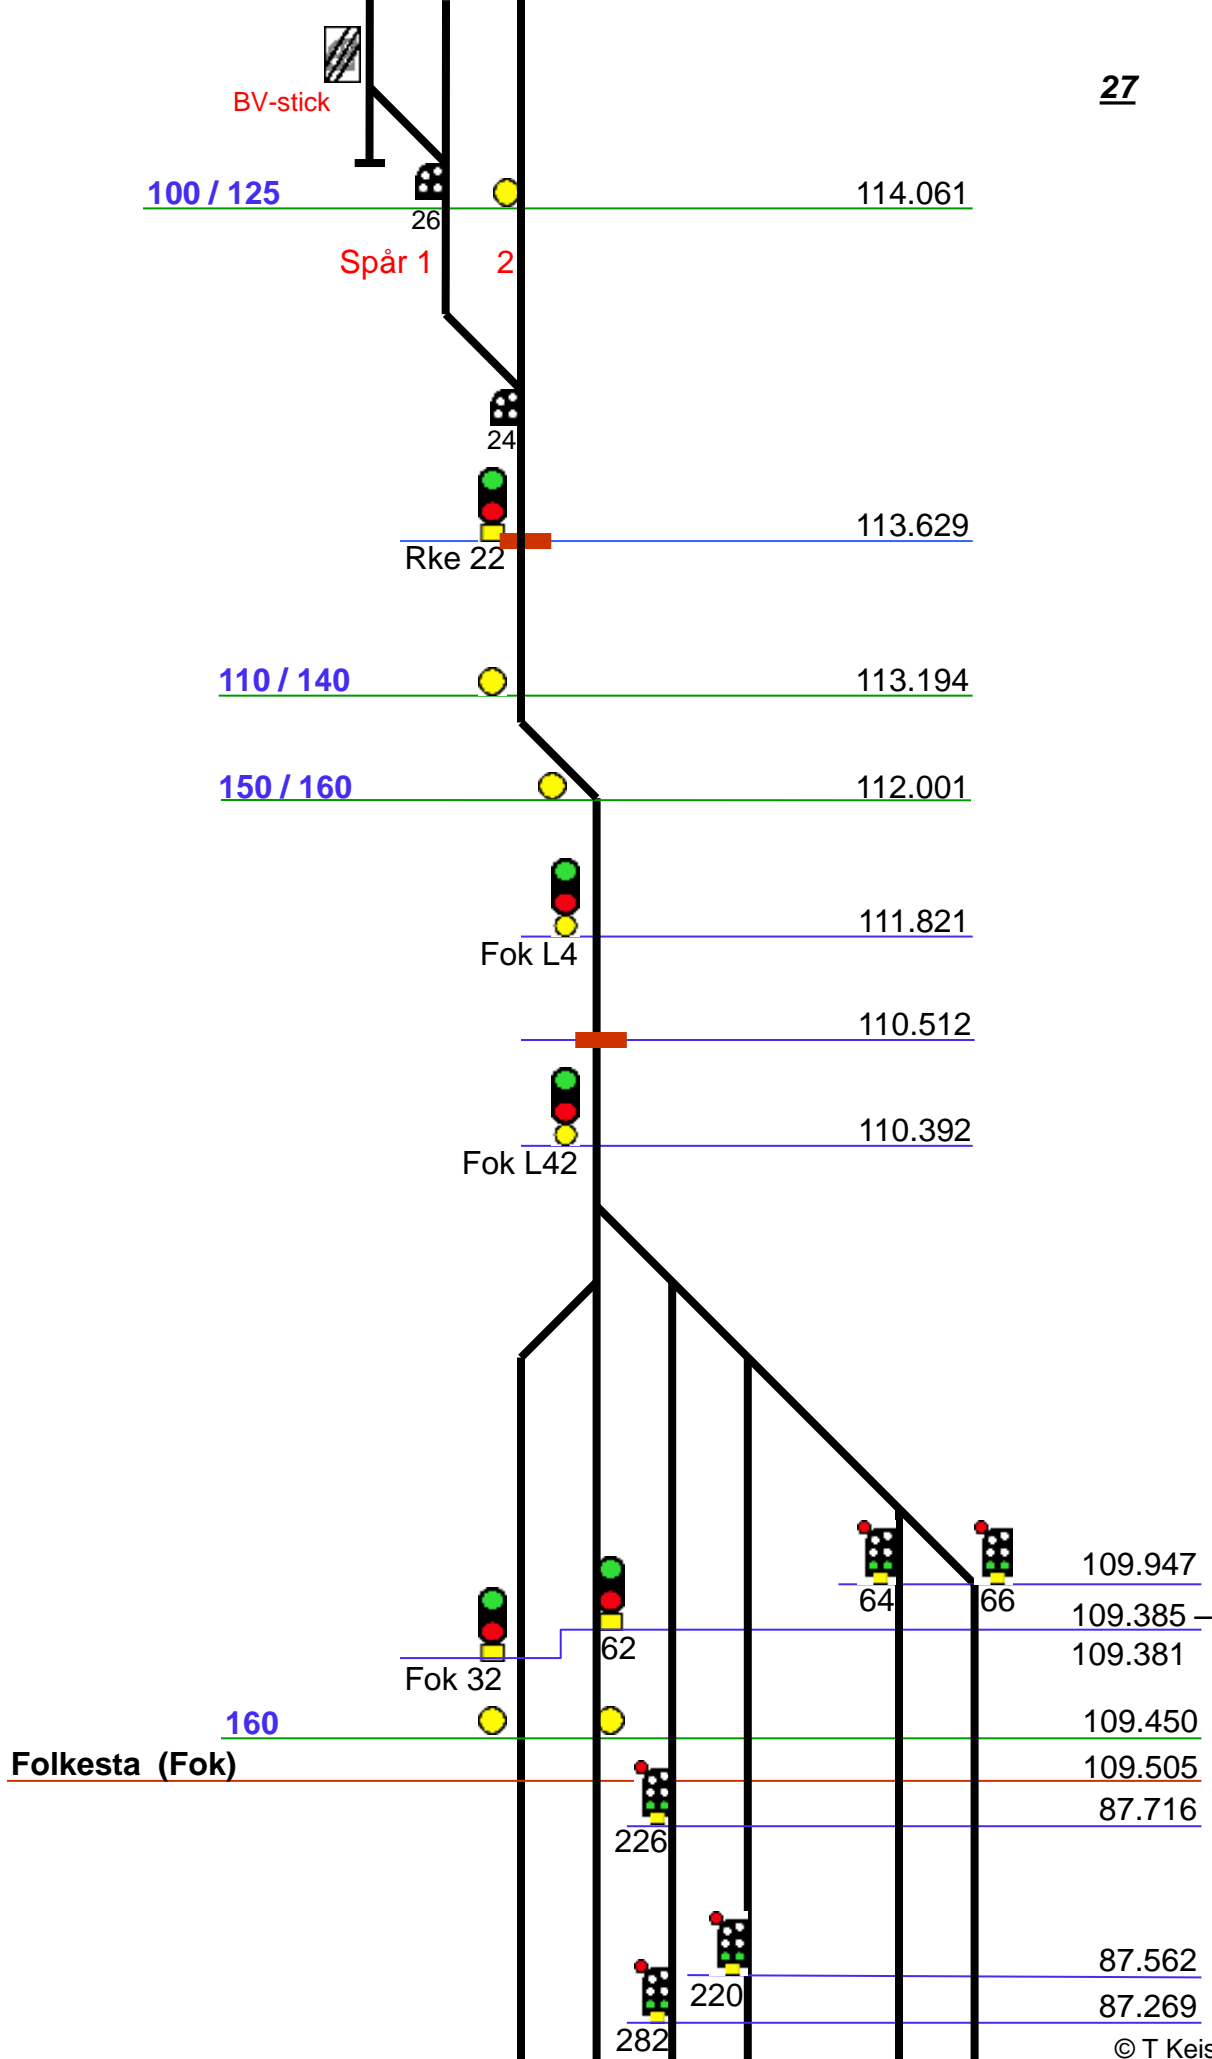


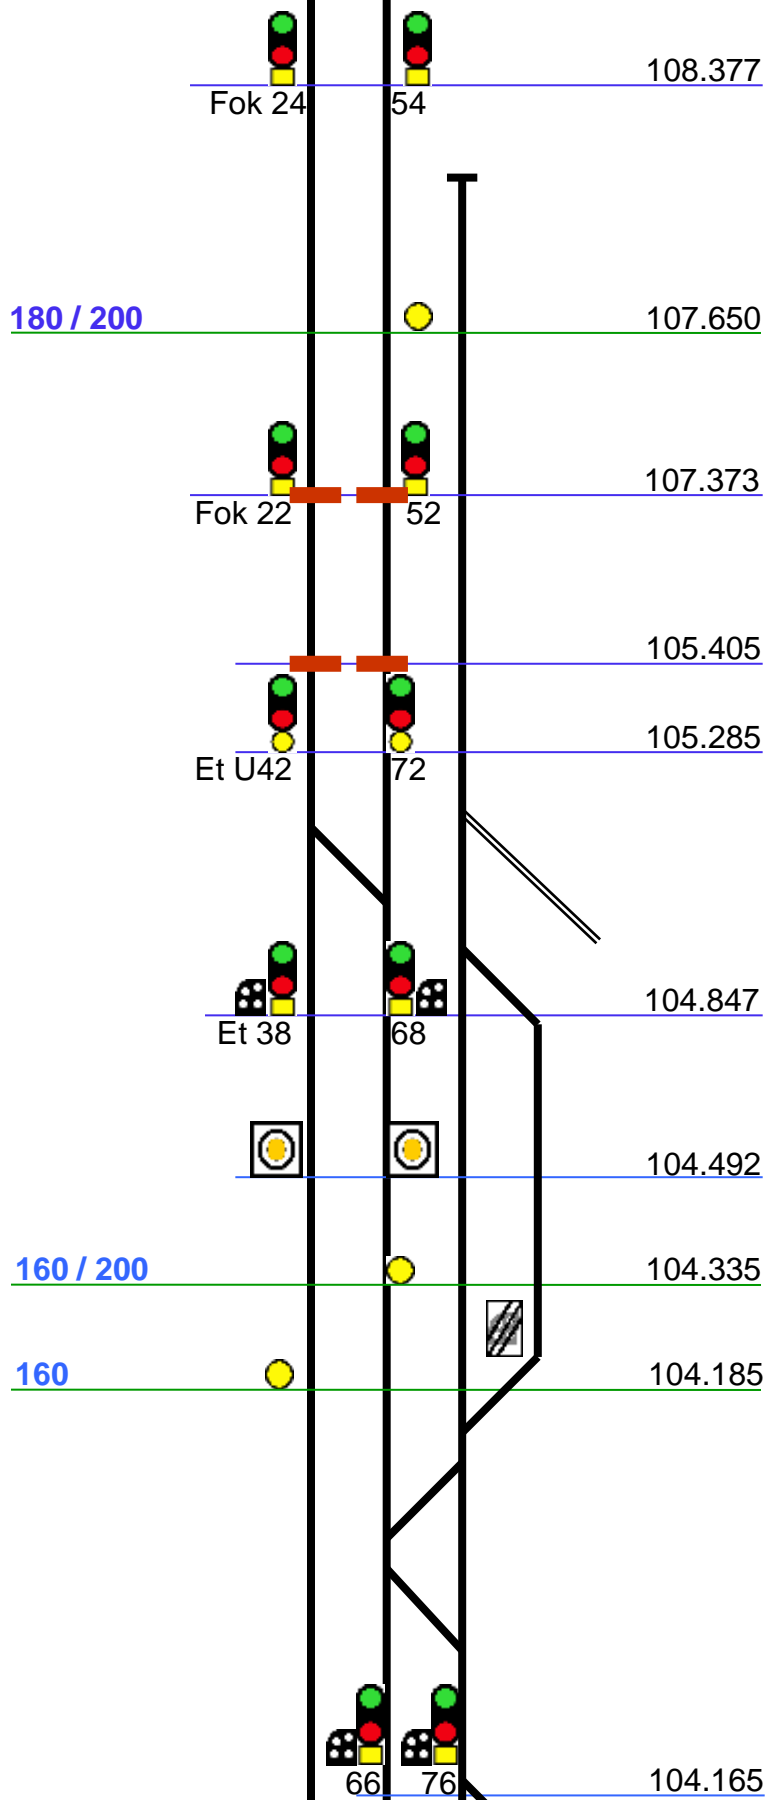

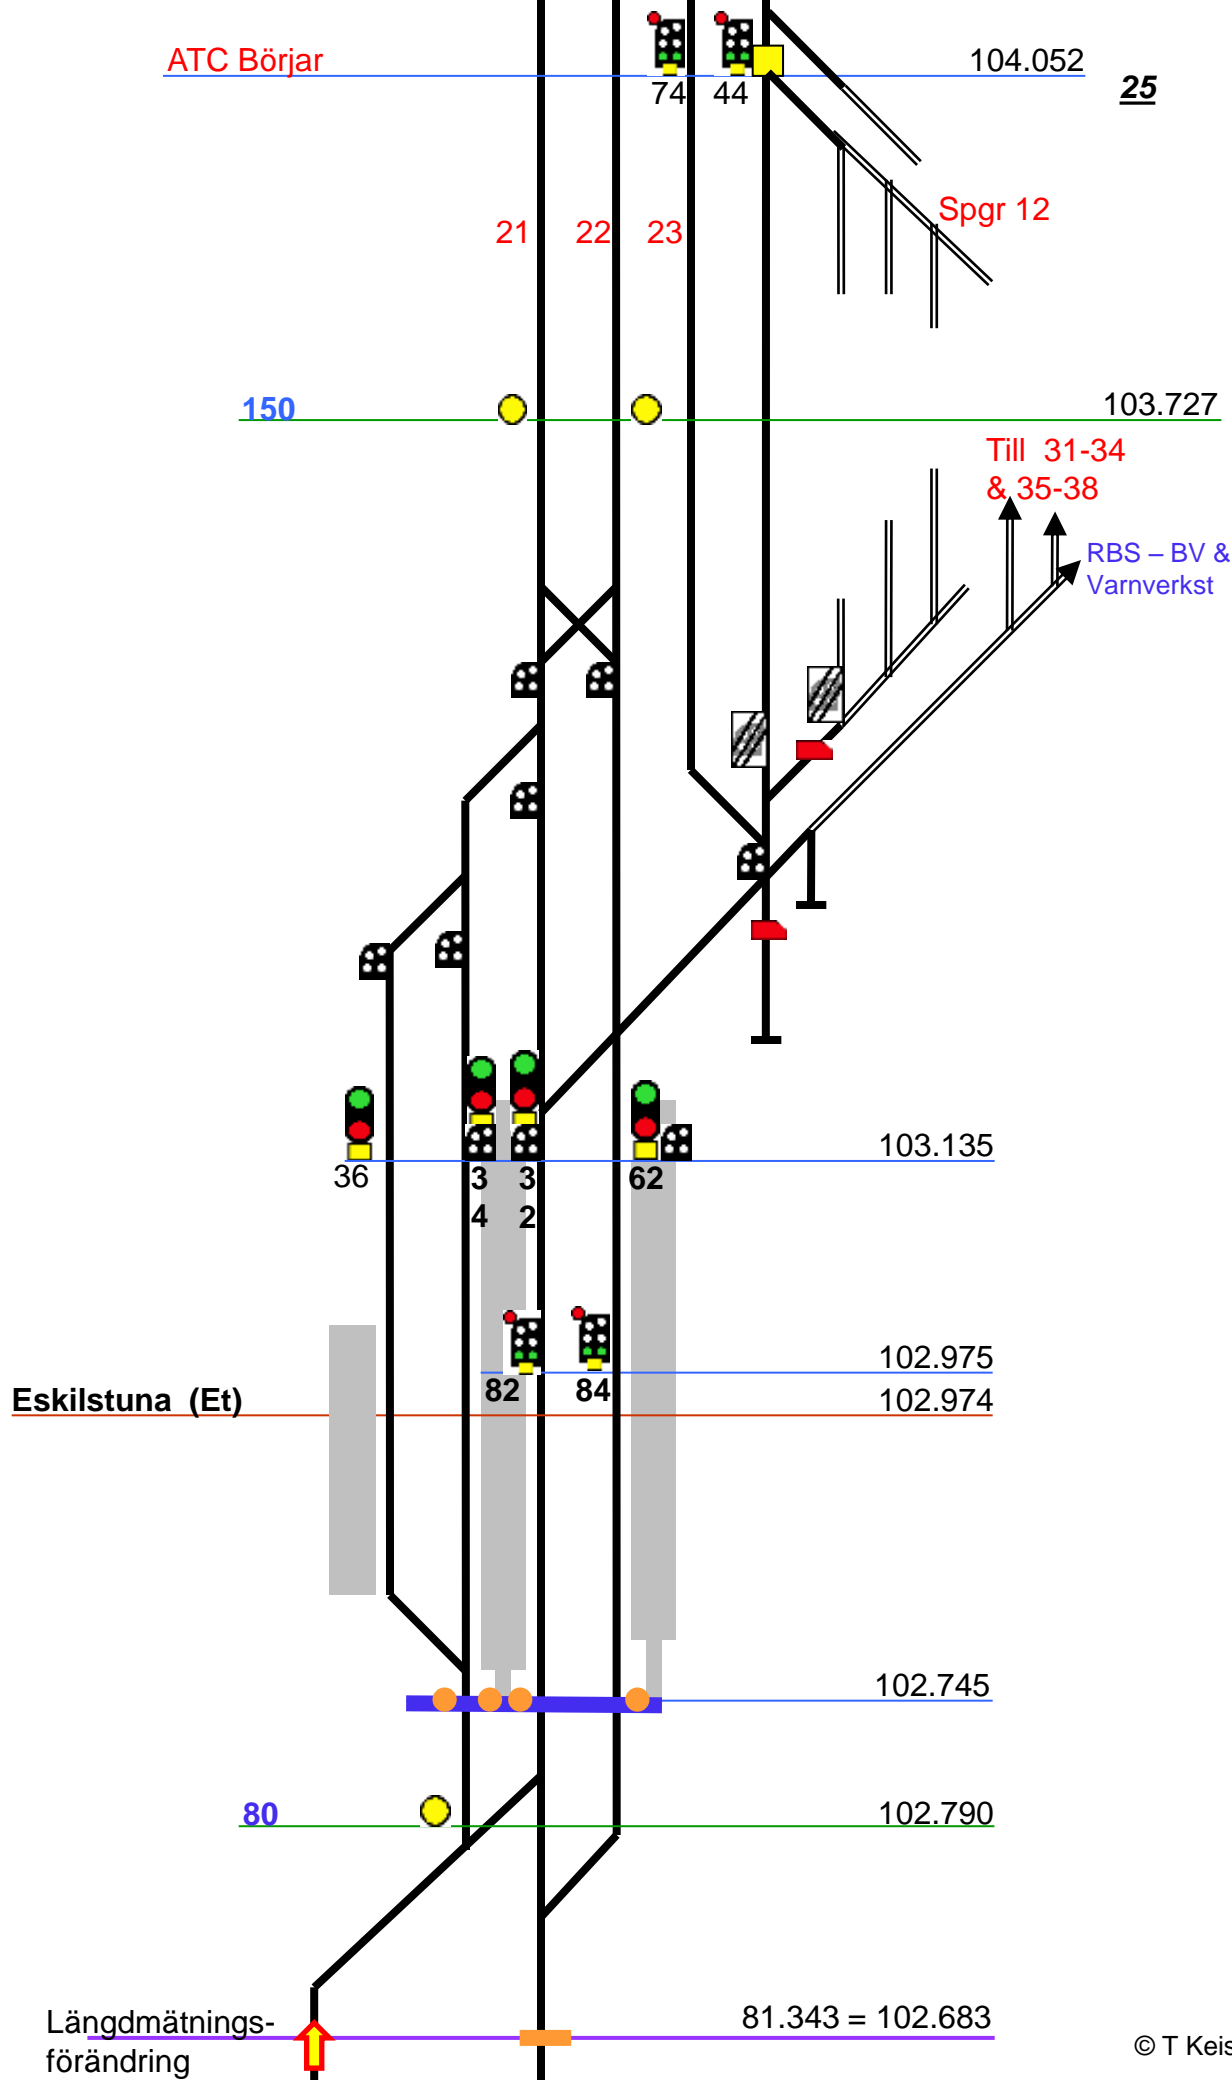

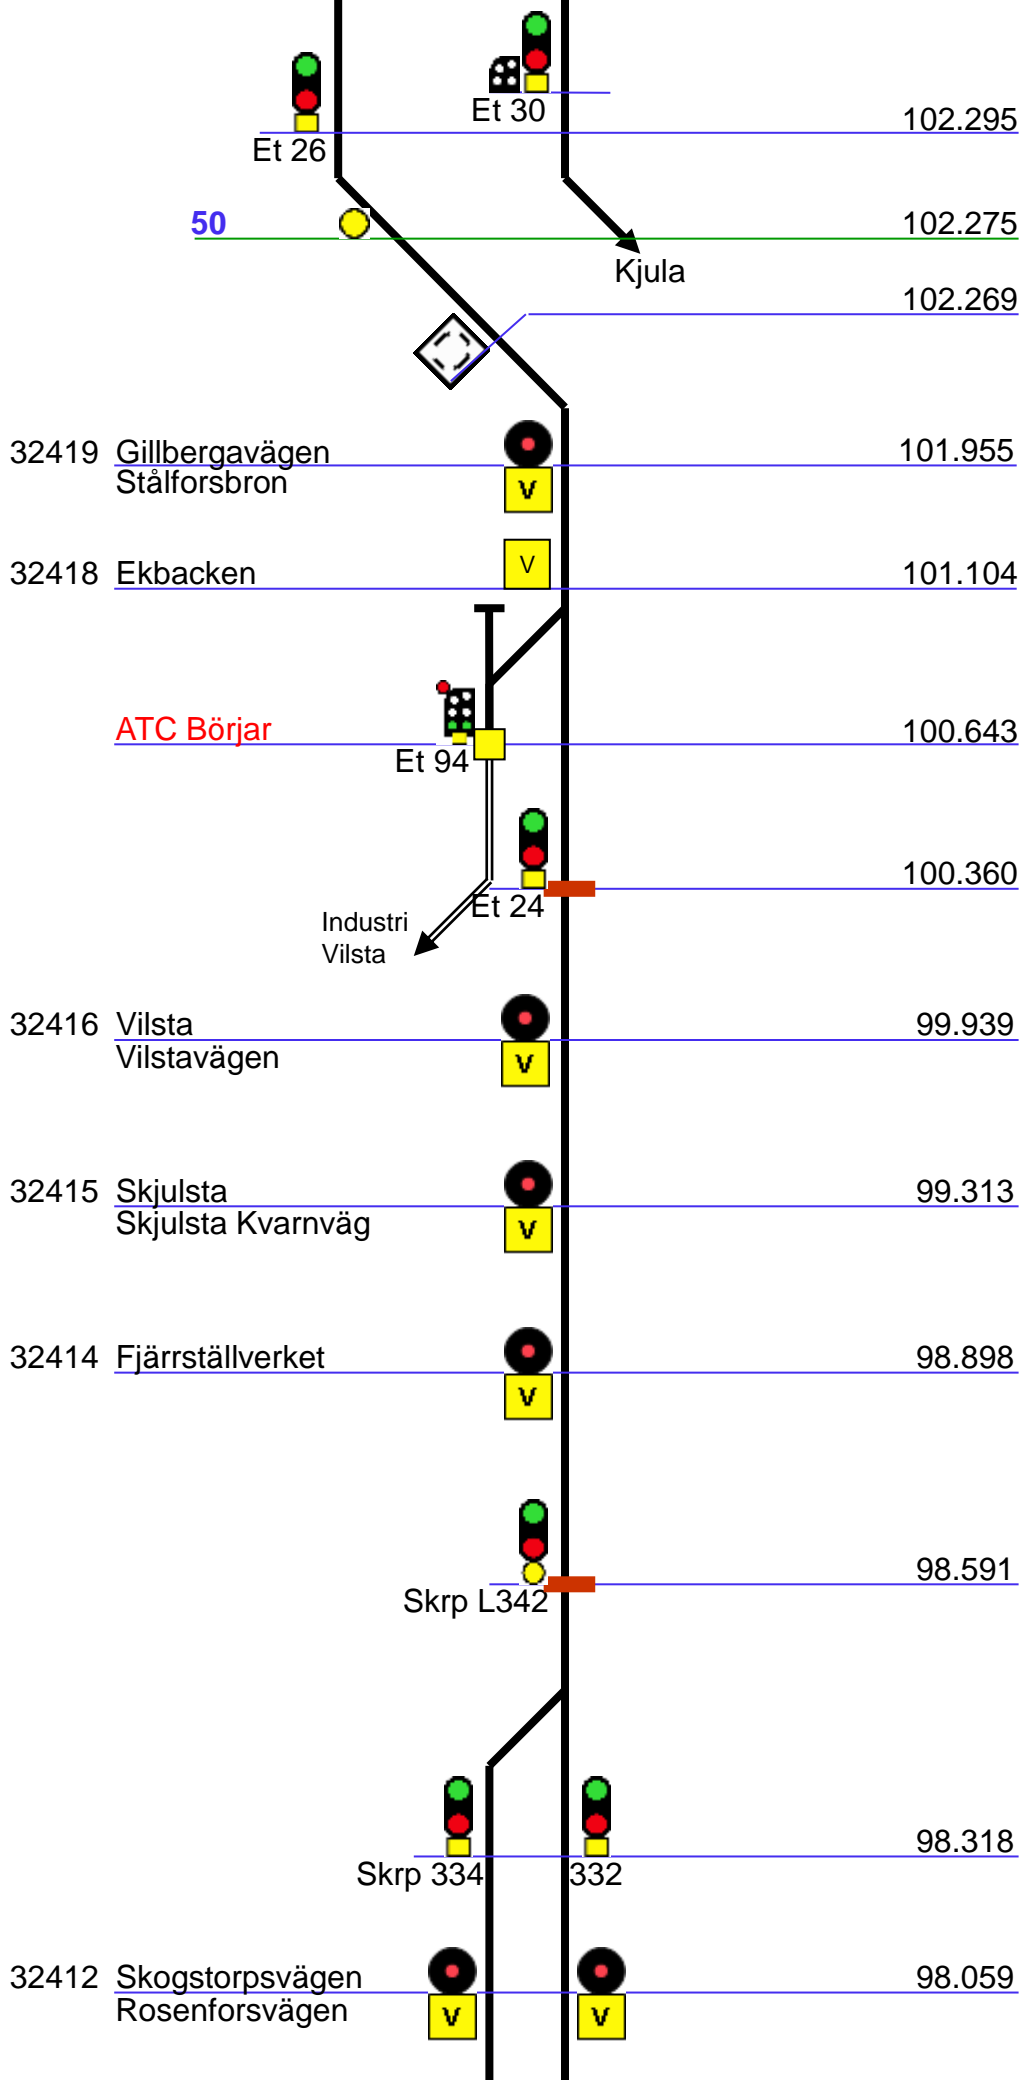

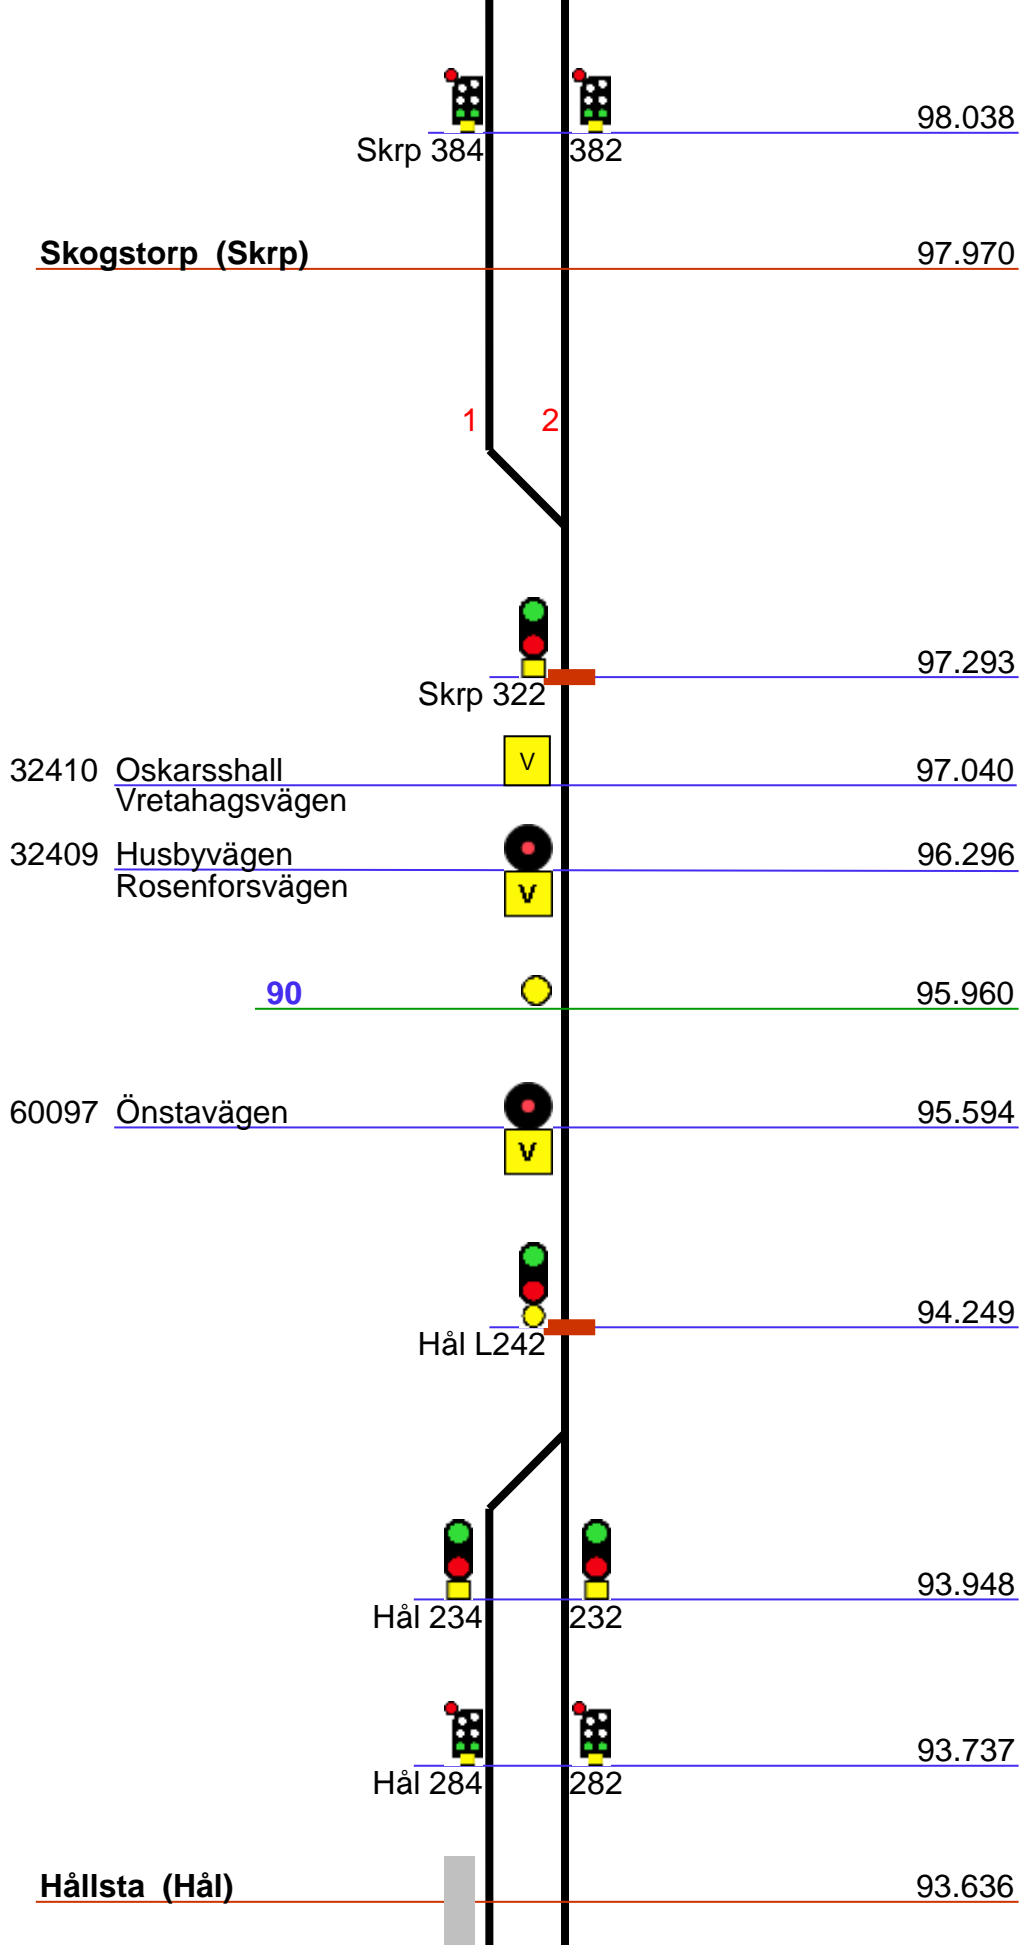

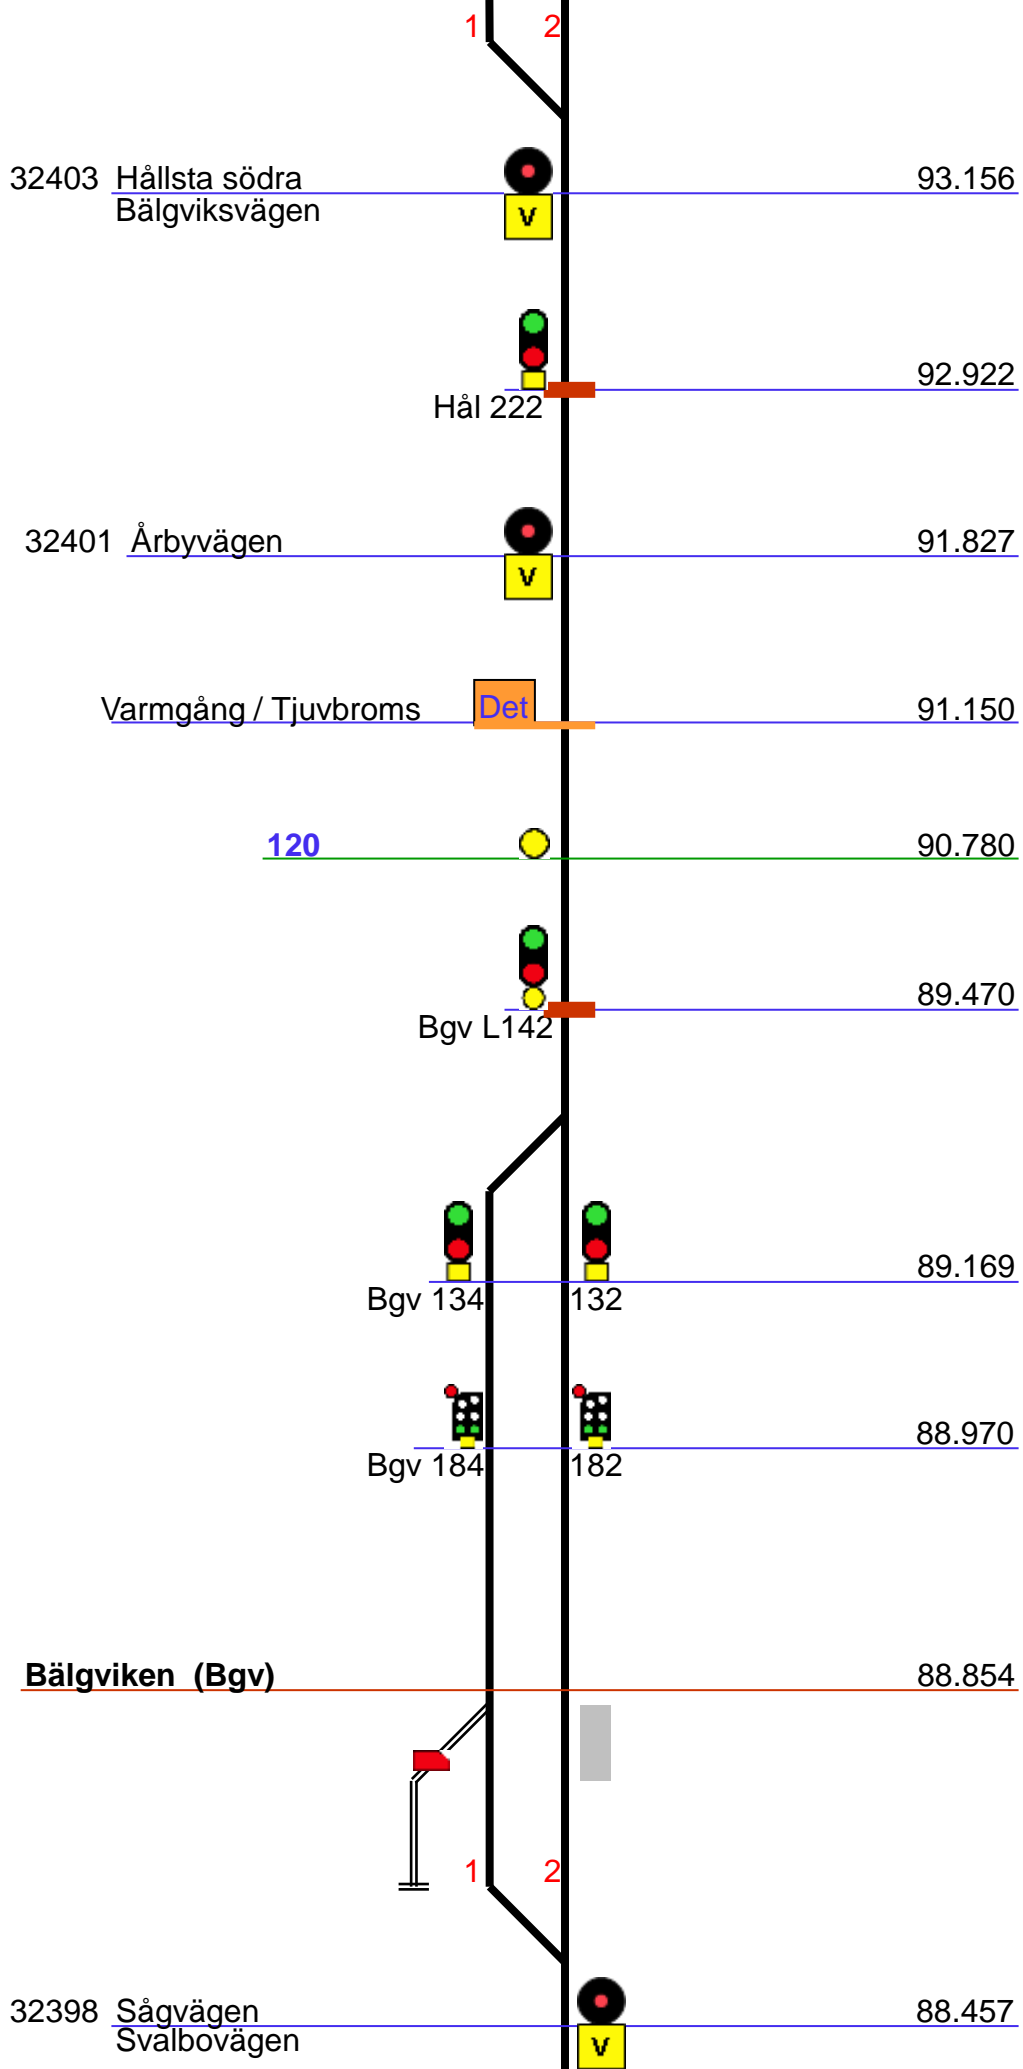

32397 Reningsverket

88.150



Bgv 122

88.139



Hnä L6

84.600

32391 Harsjön Norra

82.206



Hnä L4

81.011



Hnä L342

77.421



Hnä 334



332

77.183



Hnä 384



382

76.991

Hälleforsnäs (Hnä)

76.463



1

2

32386 Hälleforsnäs södra
Eskilstunavägen

76.463




Hnä 322

76.294

32385 Gorgholmen

75.477

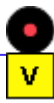

MIö L4

72.376



MIö L242

69.449



MIö 232

234

69.160



MIö 282

284

68.963



Mellösa (MIö)

68.602

2

1

32375 Harpsundsvägen

68.513



MIö 222

68.201



90

66.120

70


65.700


Skebokvarn


Fsö L4


65.294



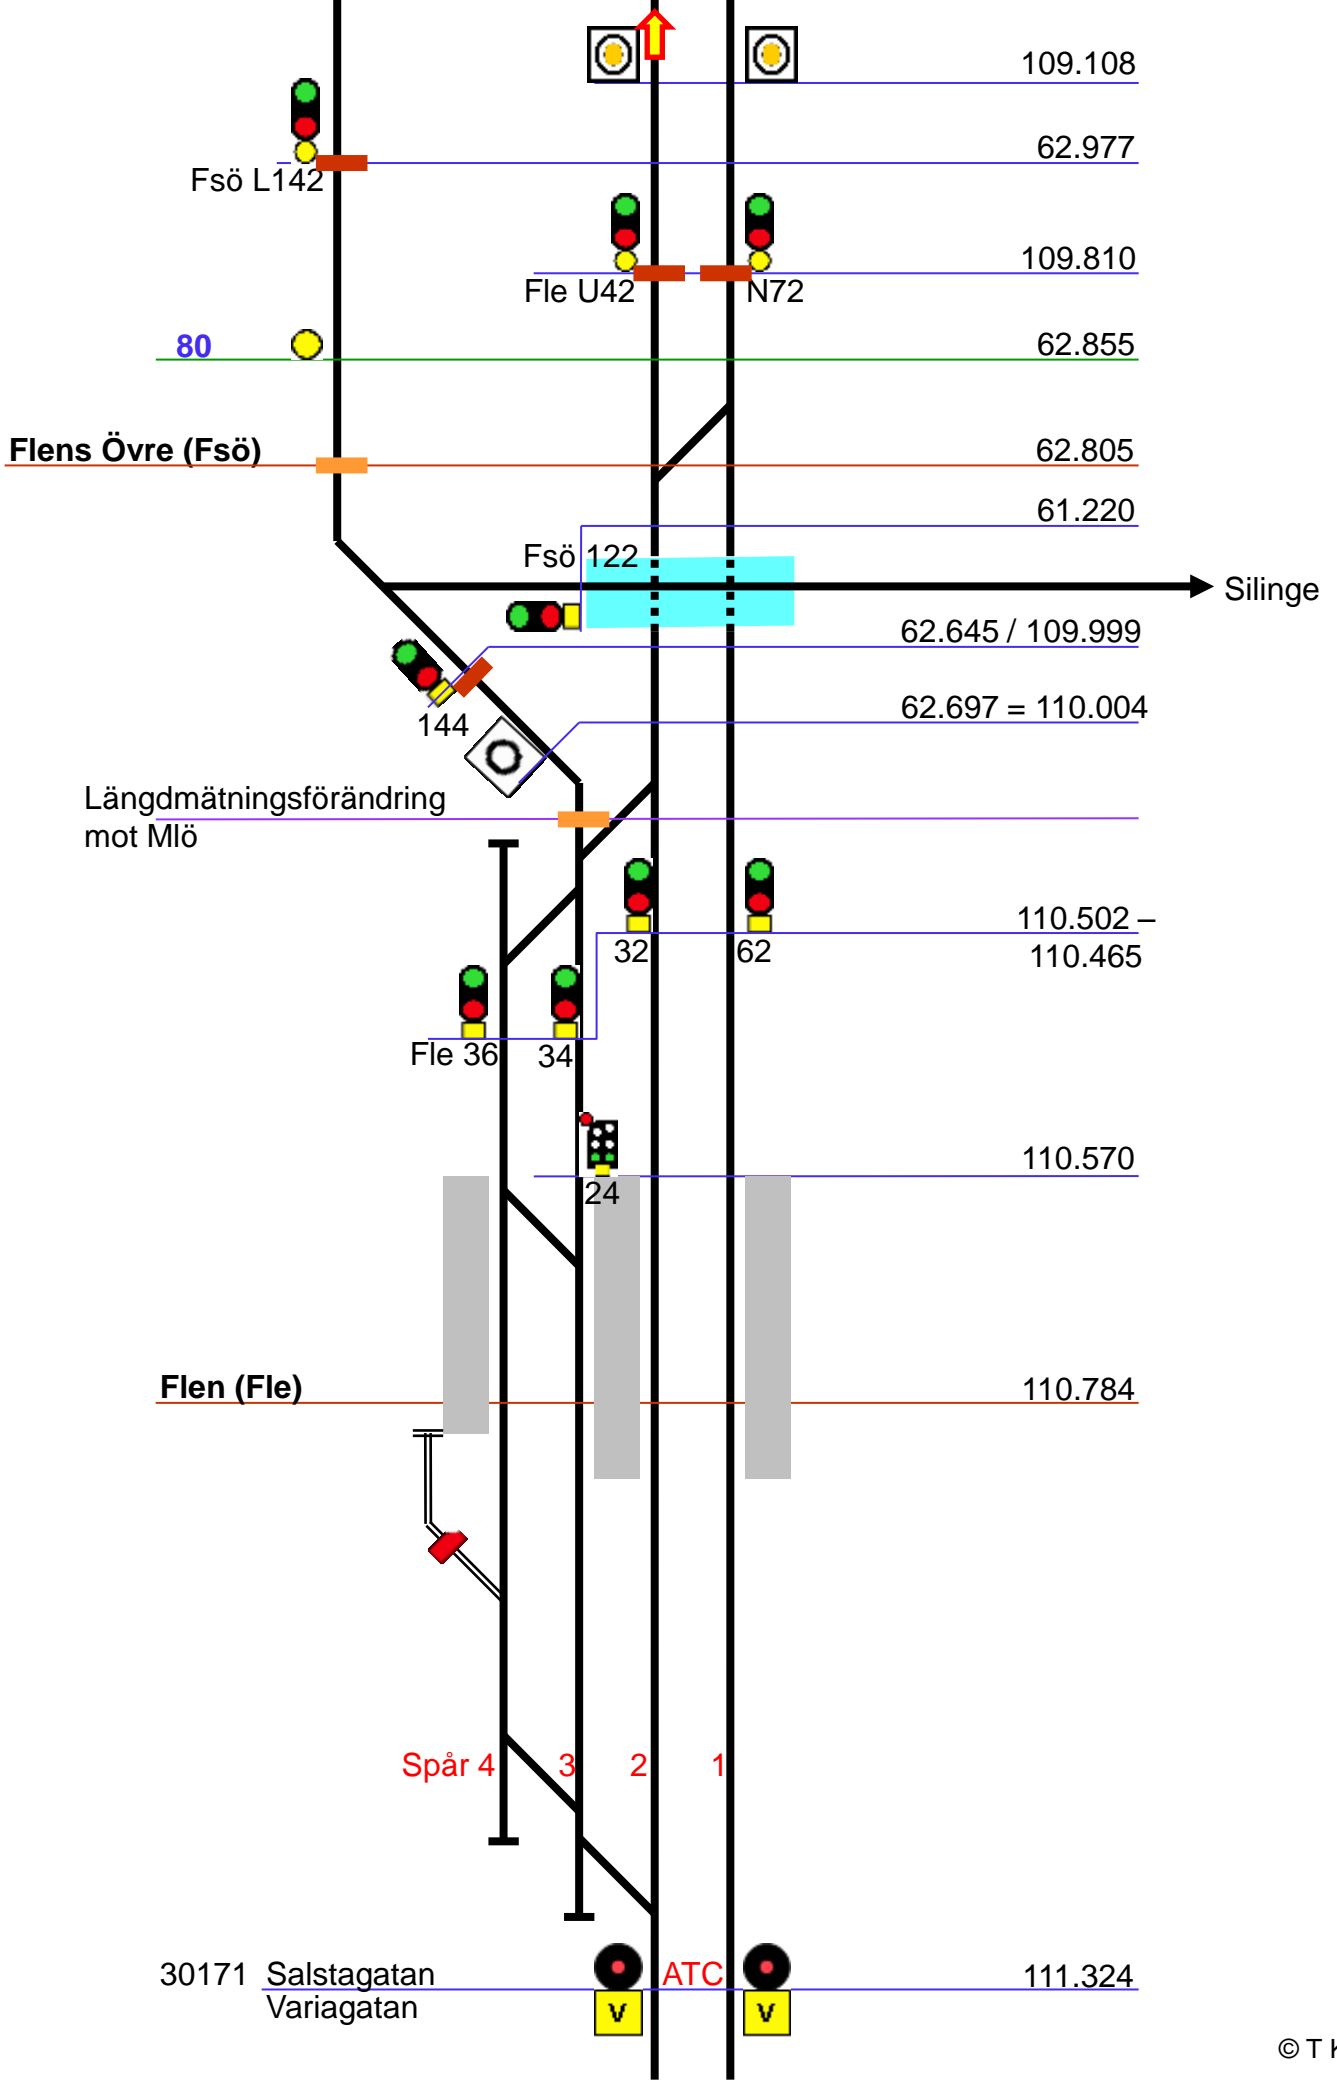

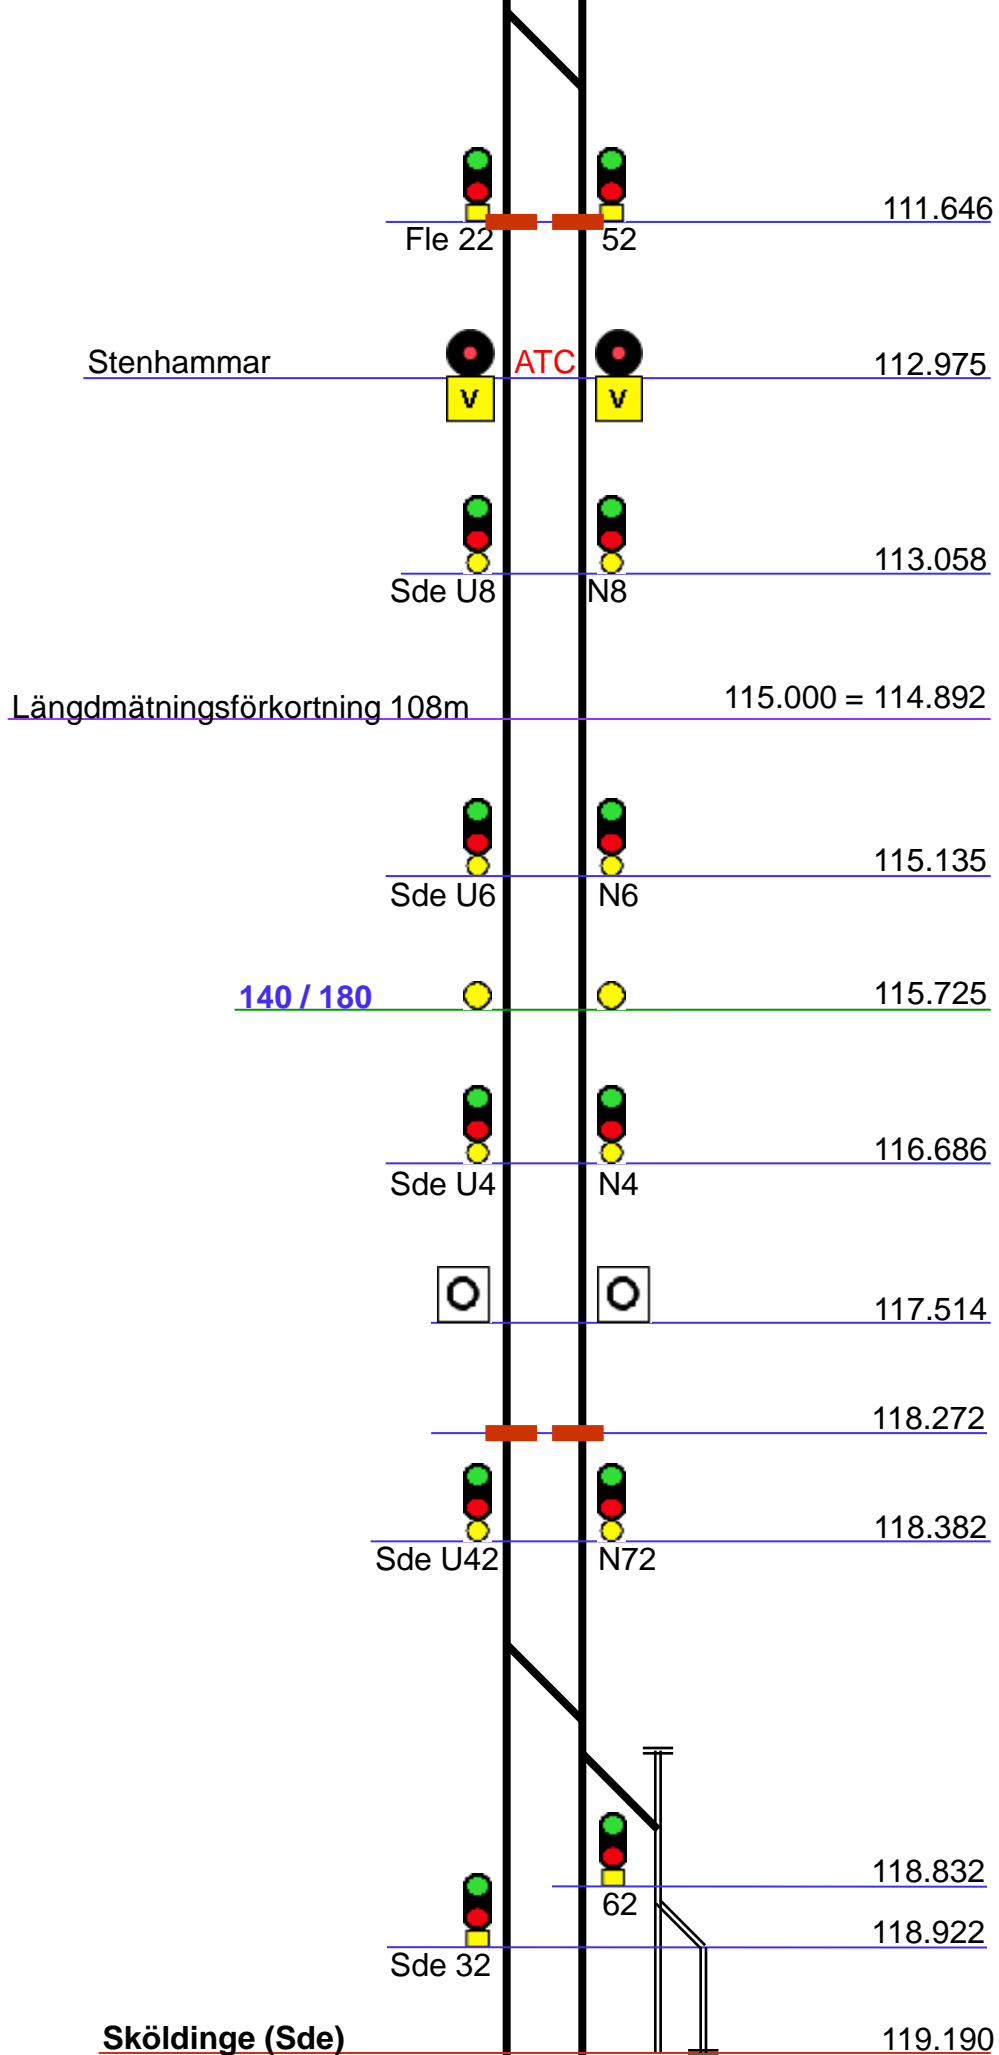

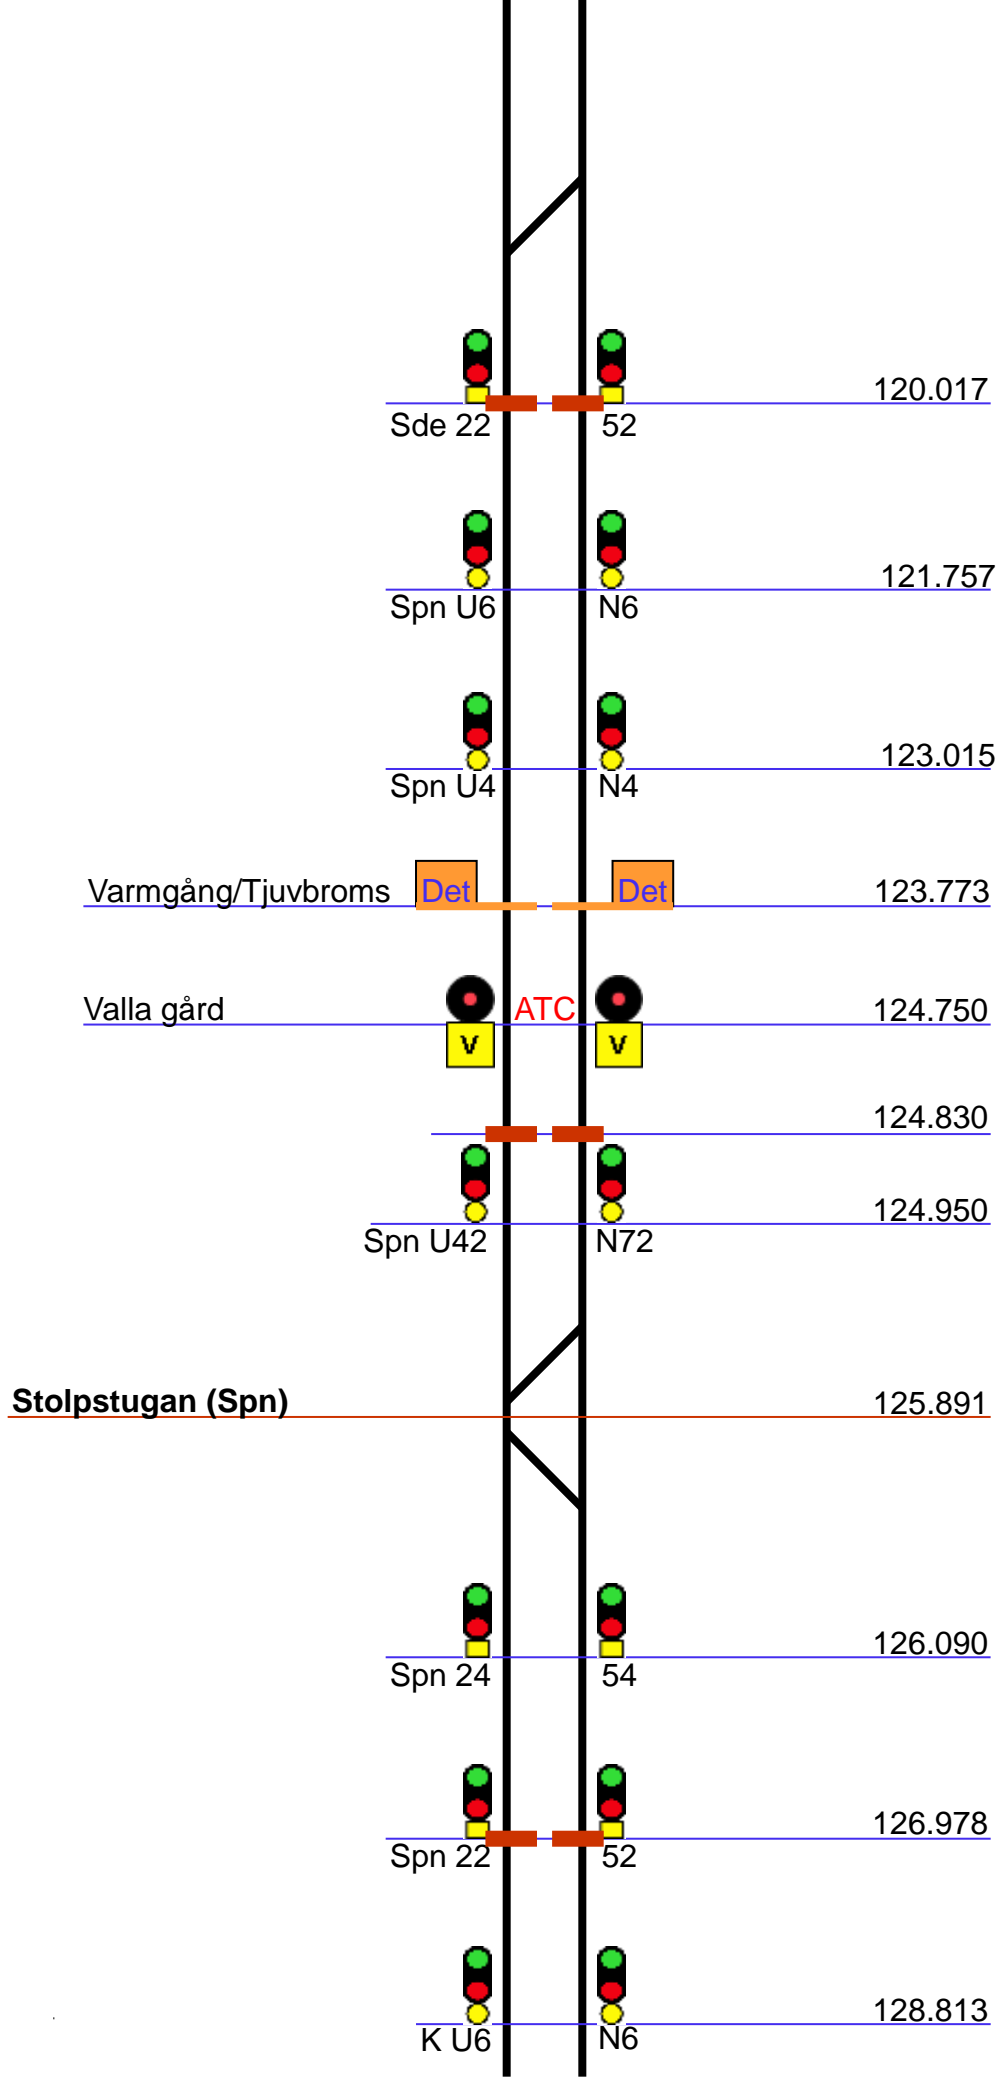

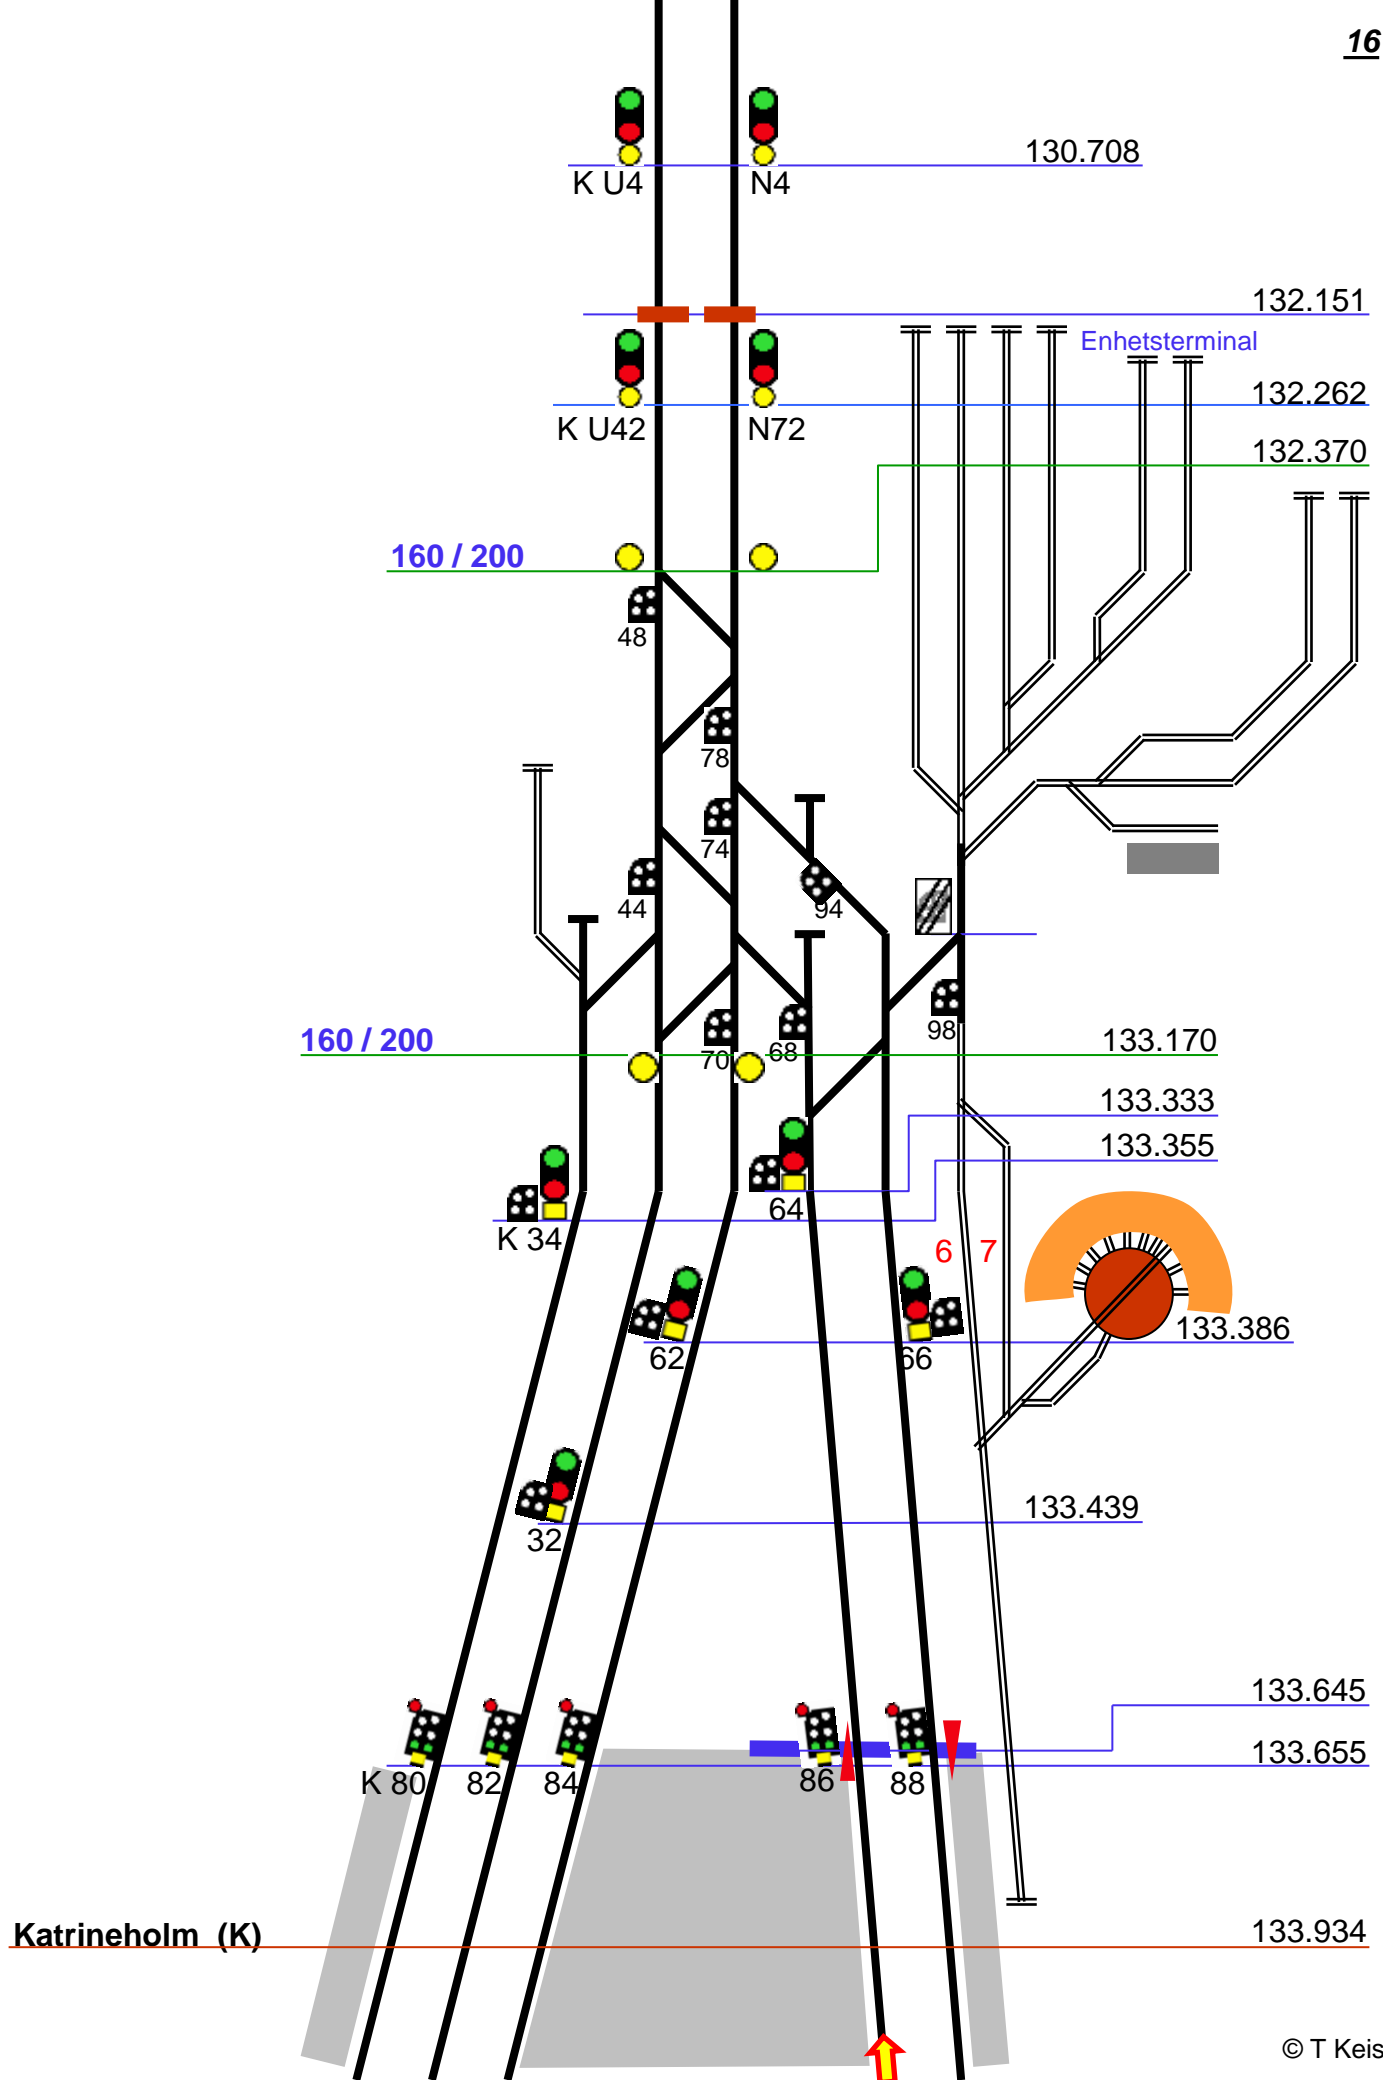


130
140 / 180

134.029
134.087

15

1 2 3 4 5

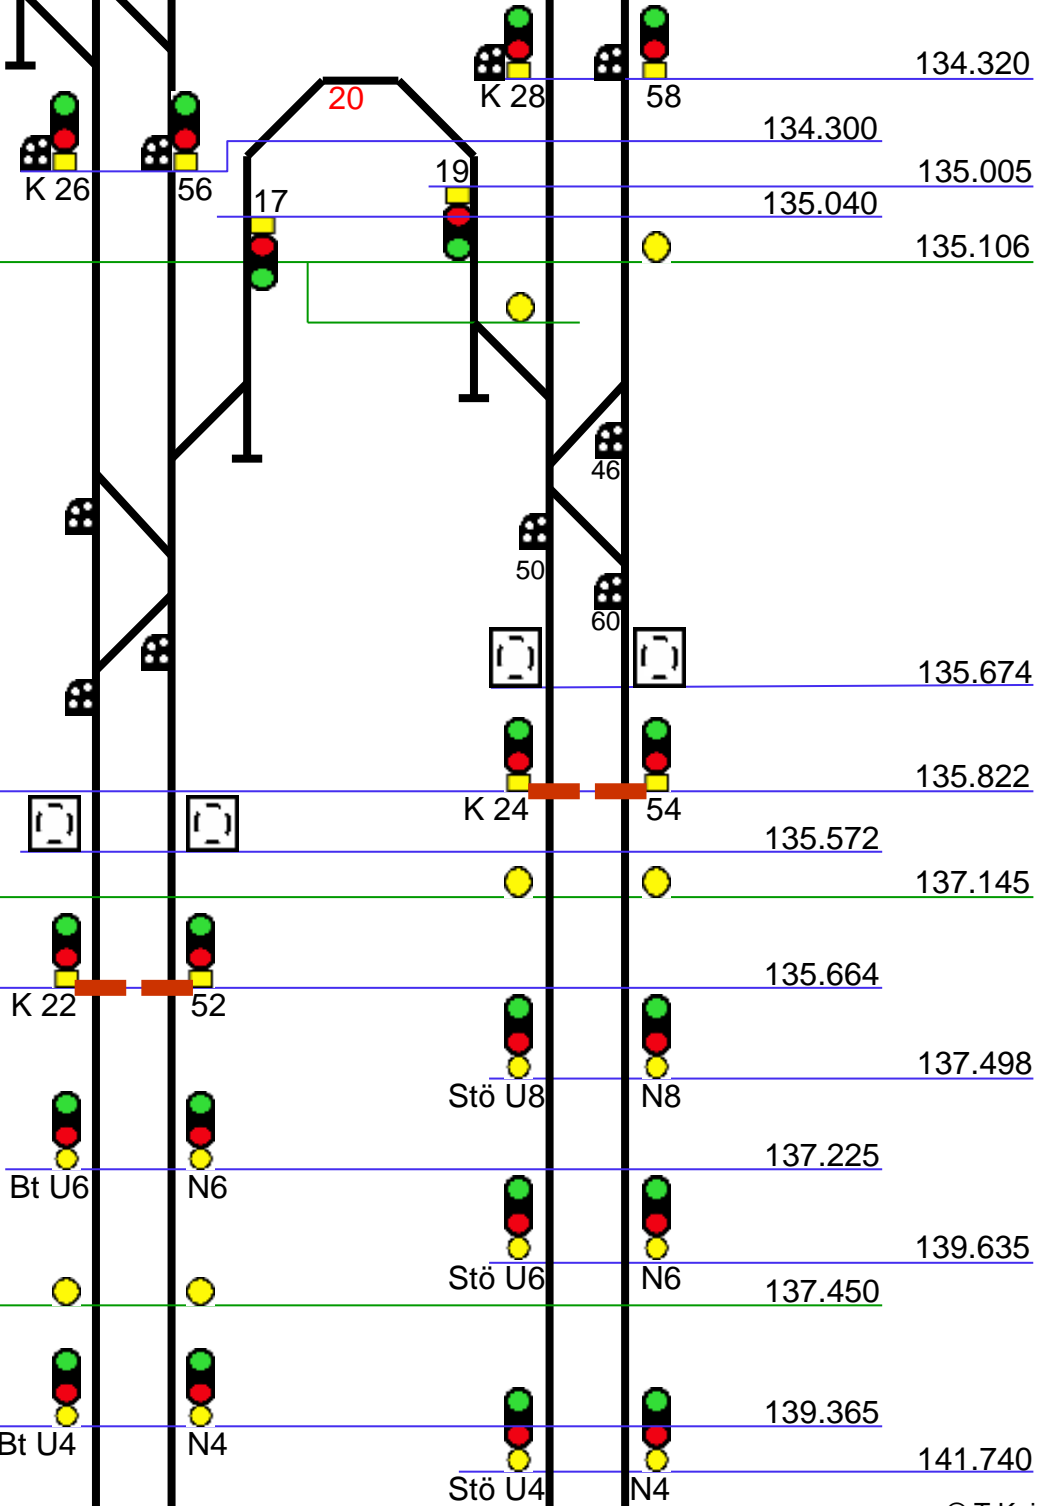

100 / 130

134.320

134.300

135.005

135.040

135.106

20

K 28

58

K 26

56

17

19

46

50

60

135.674

Stockholms DLO

K 24

54

135.822

140 / 180

135.572

137.145

Stockholms DLO

K 22

52

135.664

137.498

Stö U8

N8

137.225

Bt U6

N6

139.635

140 / 180

Stö U6

N6

137.450

Bt U4


N4


139.365


141.740

Stö U4

N4

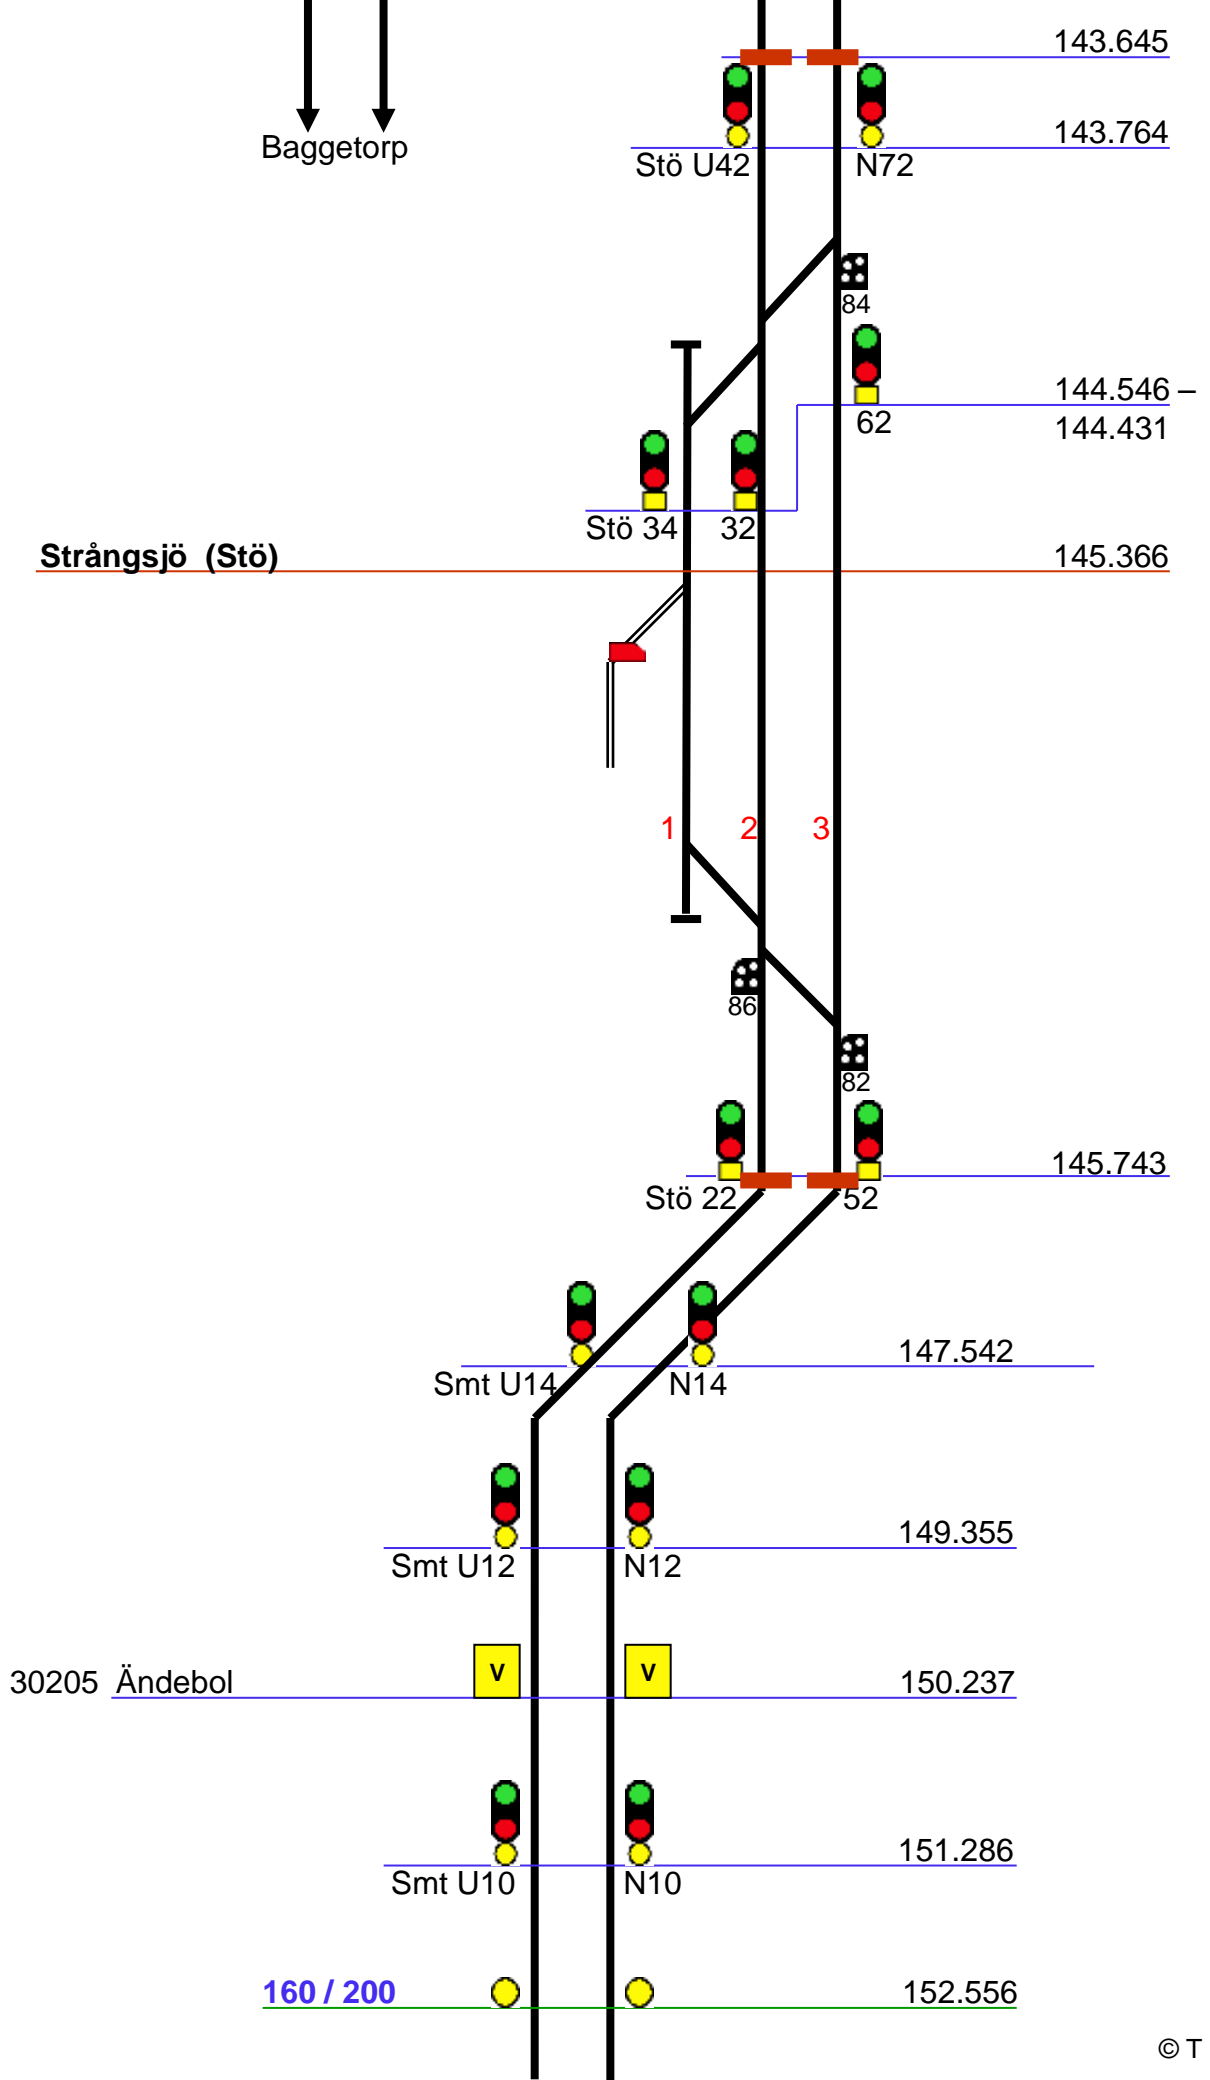

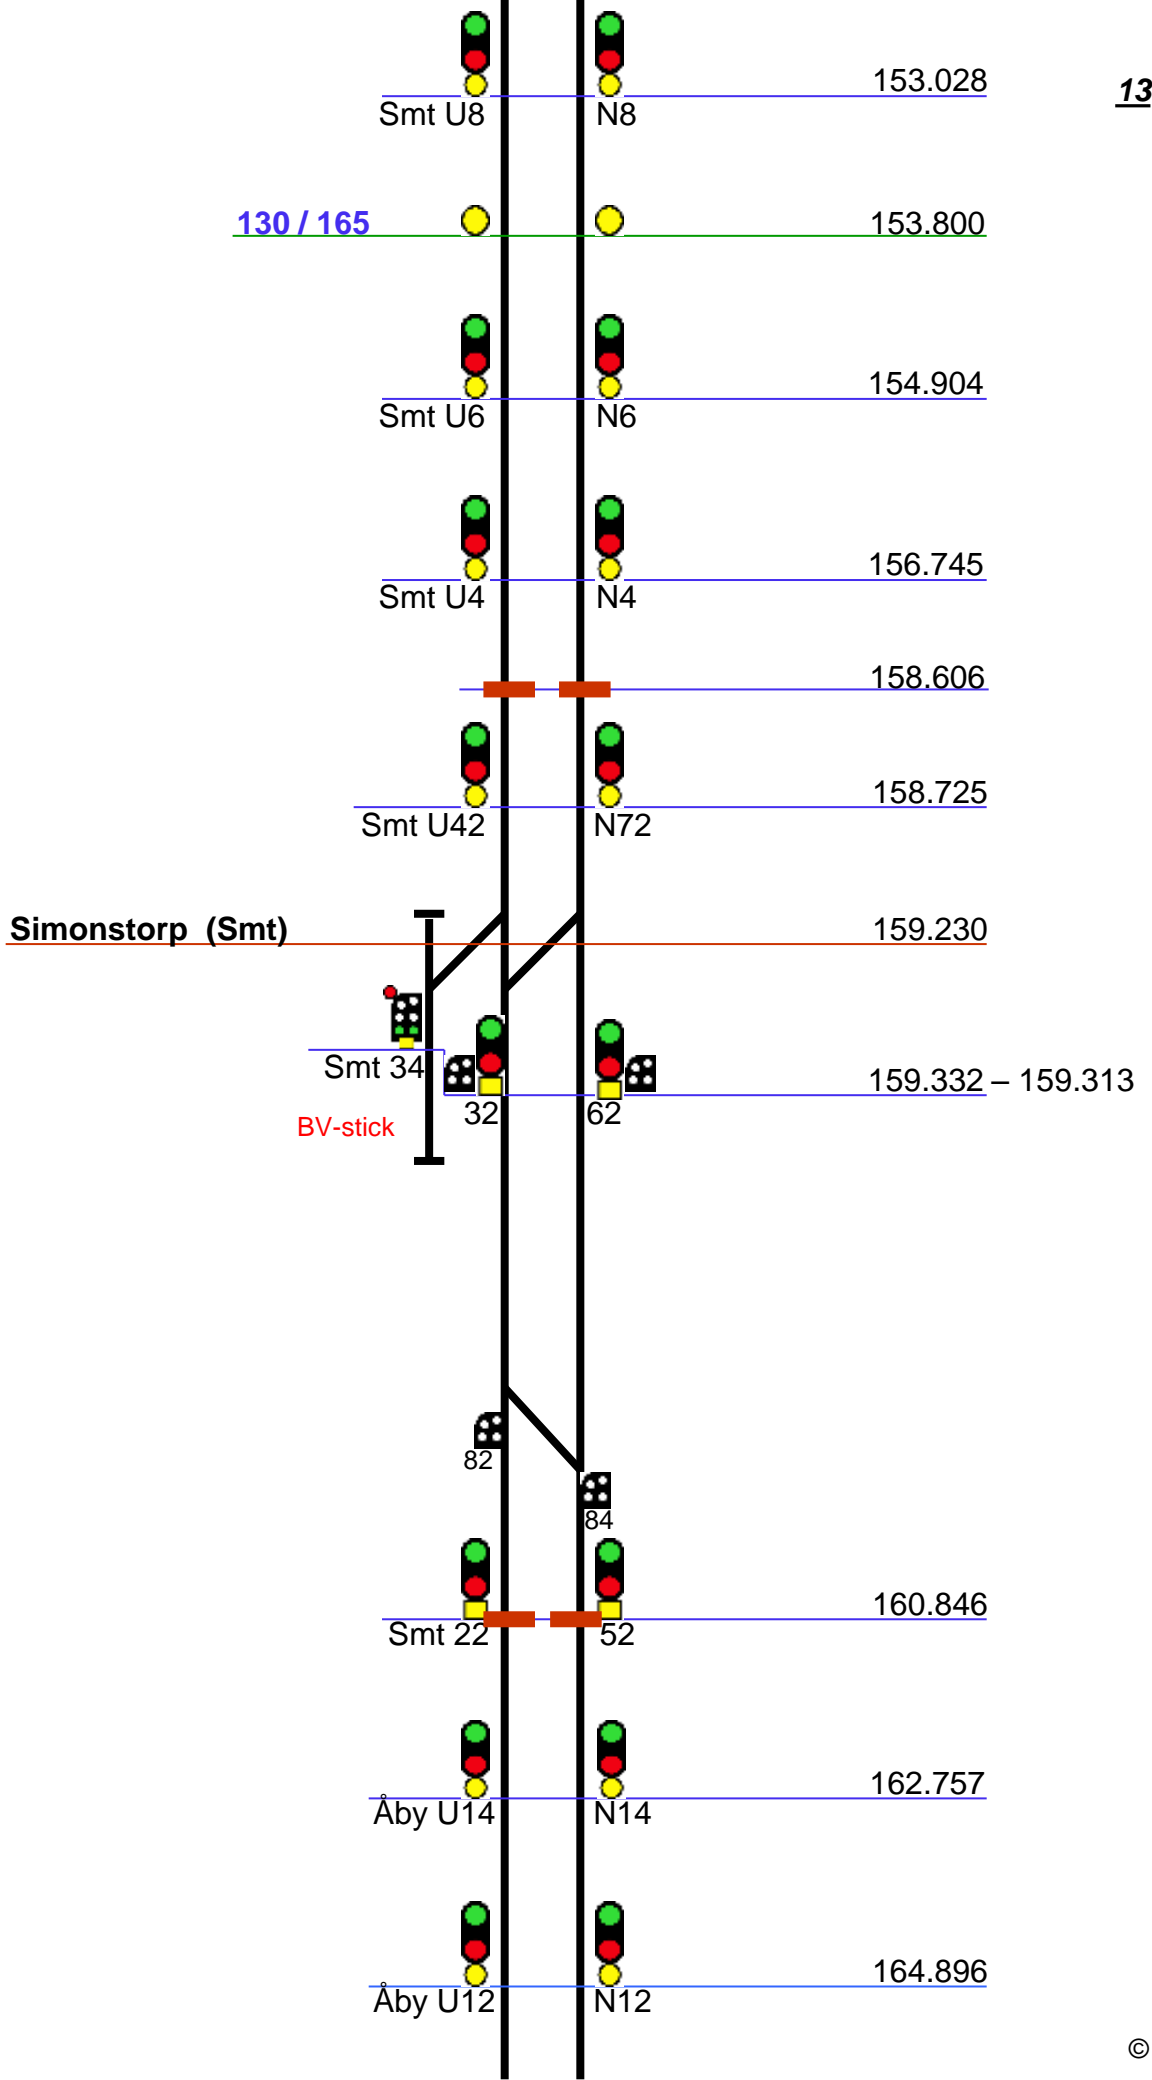

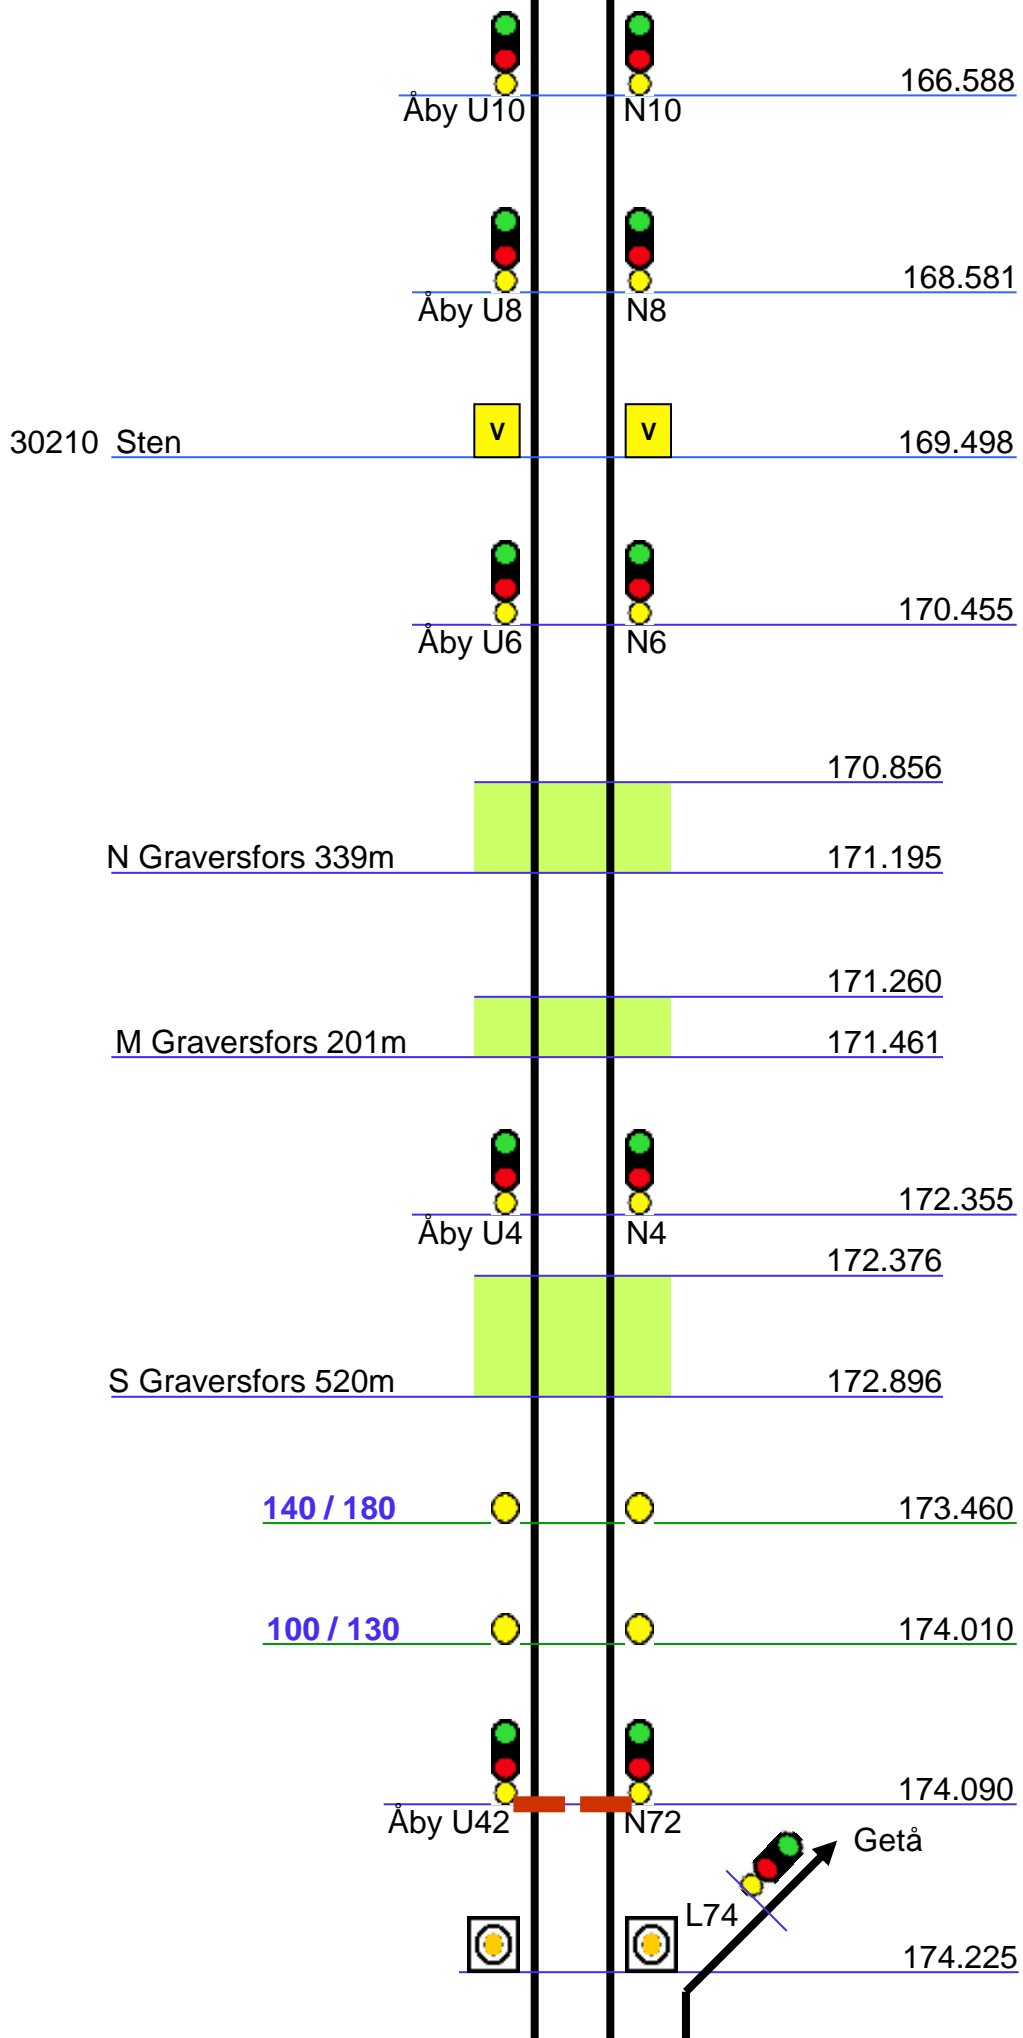

Åby (Åby)

174.426

80 / 95

174.460

32

174.632 –

34

62

174.460

5

4

1

2

3

Längmätnings-
förlängning 166m

175.000 = 174.1166

Braviken / Holmens bruk

90 / 120
120 / 140

175.835

175.790

Åby 22

52

176.010

Varmgång / Tjuvbroms

Det

Det

176.380

Nr U4

N4

177.475

178.523

Nr U104

N102

178.642

