


Sala (SI)

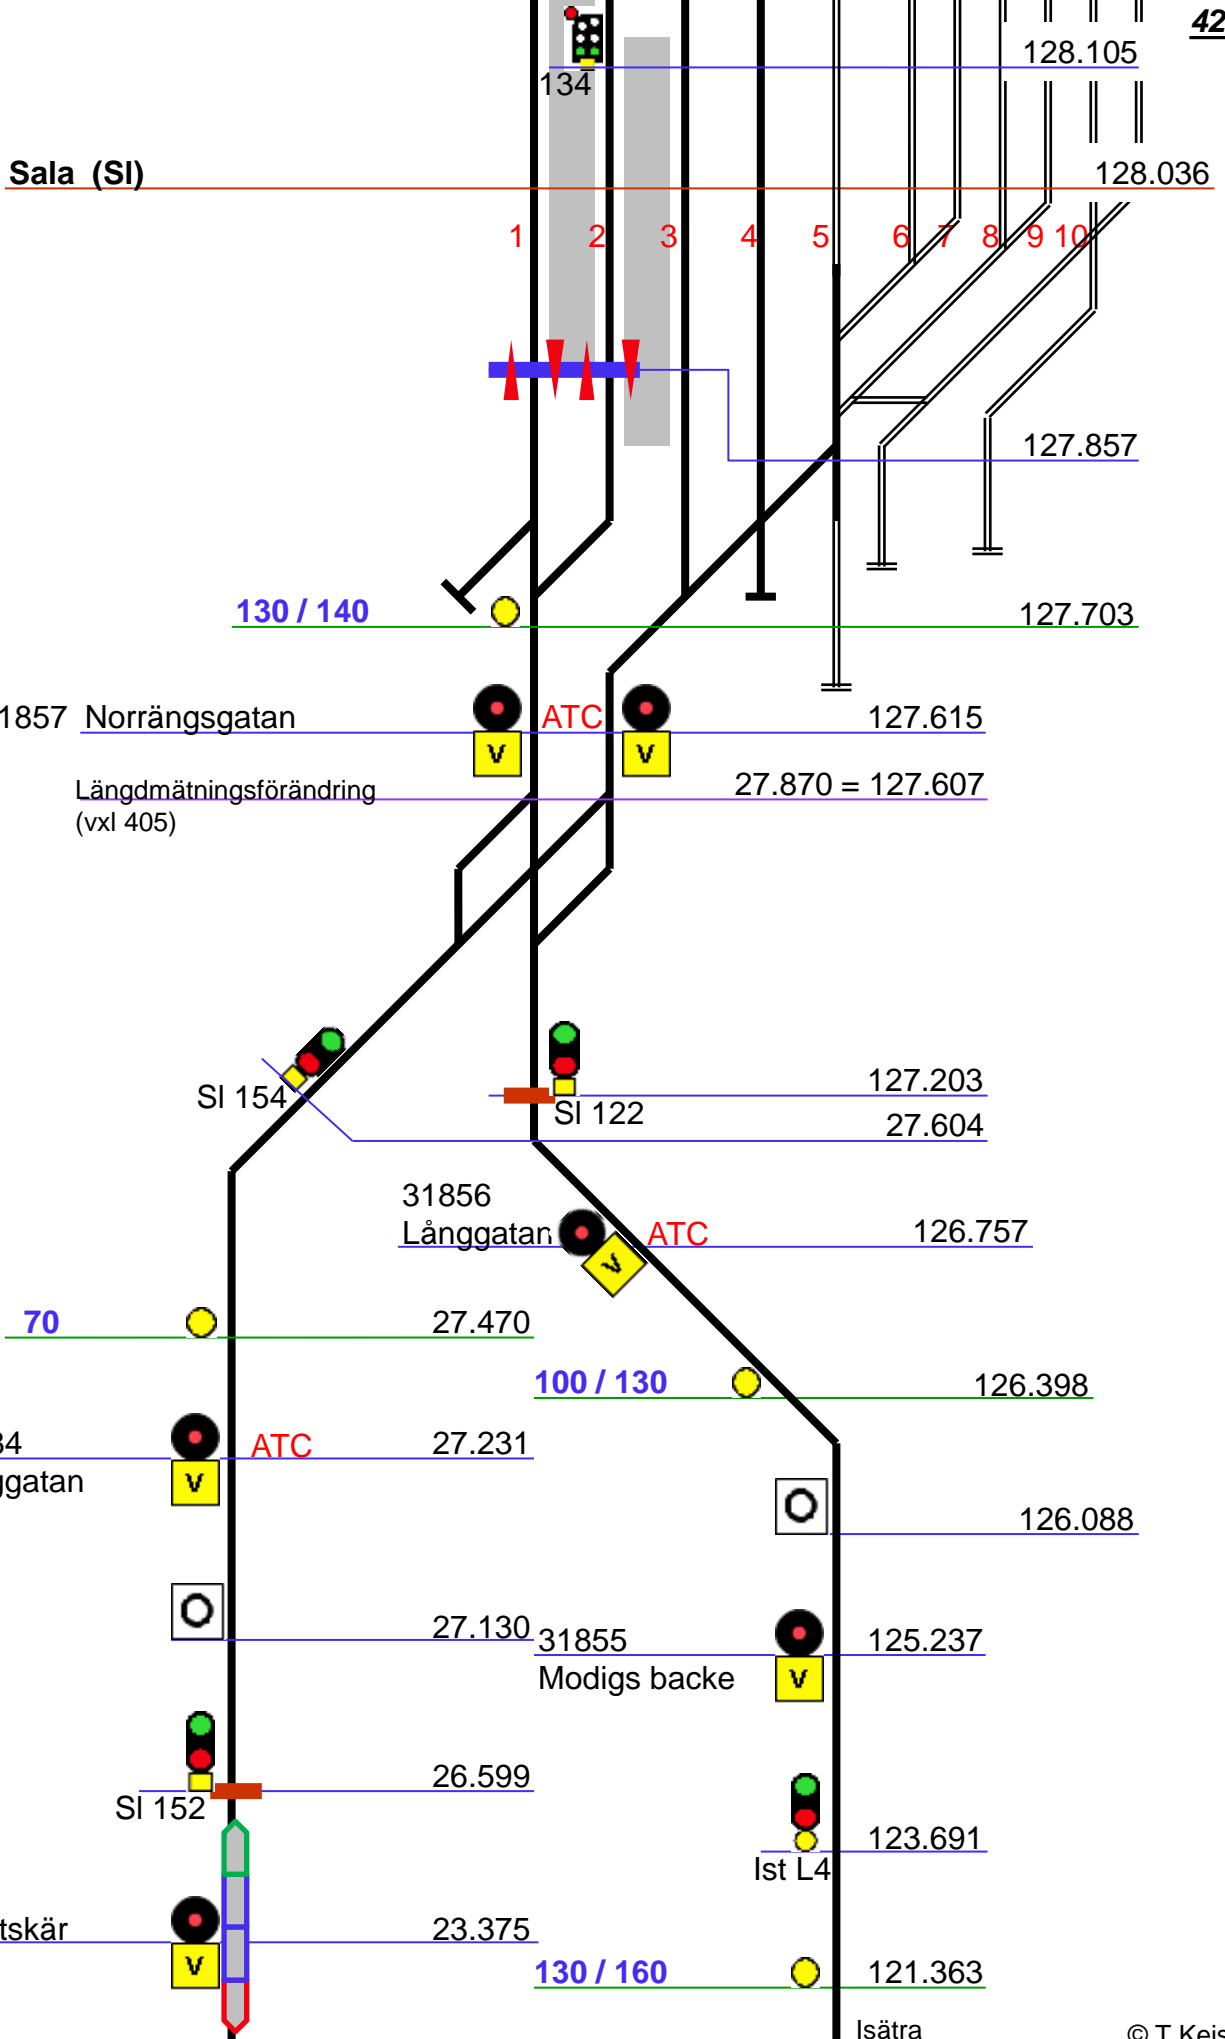

128.105

128.036

1 2 3 4 5 6 7 8 9 10

127.857

130 / 140

127.703

31857 Norrängsgatan

ATC

127.615

Längdmätningförändring (vxl 405)

27.870 = 127.607

SI 154

SI 122

127.203

27.604

31856 Långgatan

ATC

126.757

70

27.470

100 / 130

126.398

31984 Långgatan

ATC

27.231

126.088

27.130

31855 Modigs backe

ATC

125.237

SI 152

26.599

Ist L4

123.691


31975 Hättskär


23.375


130 / 160

121.363

Isätra

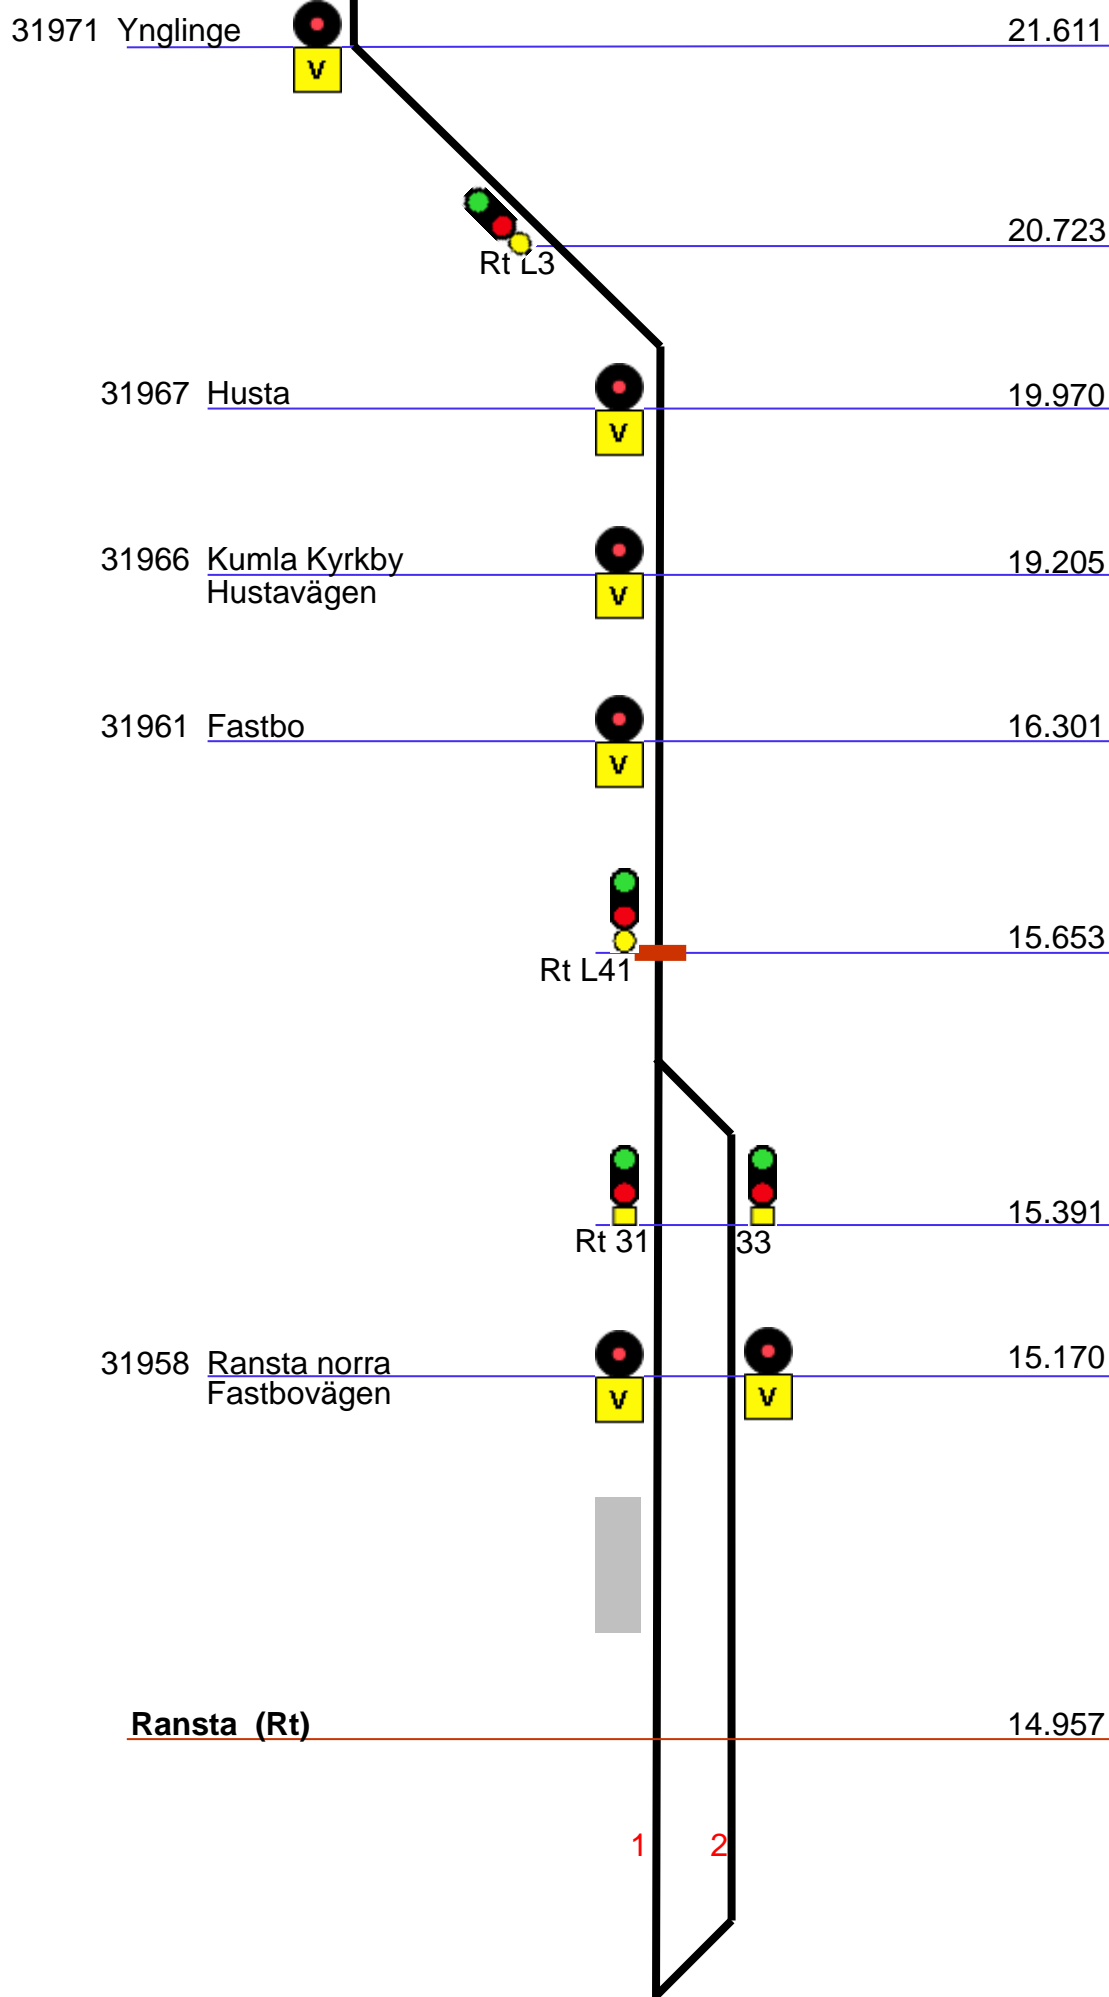

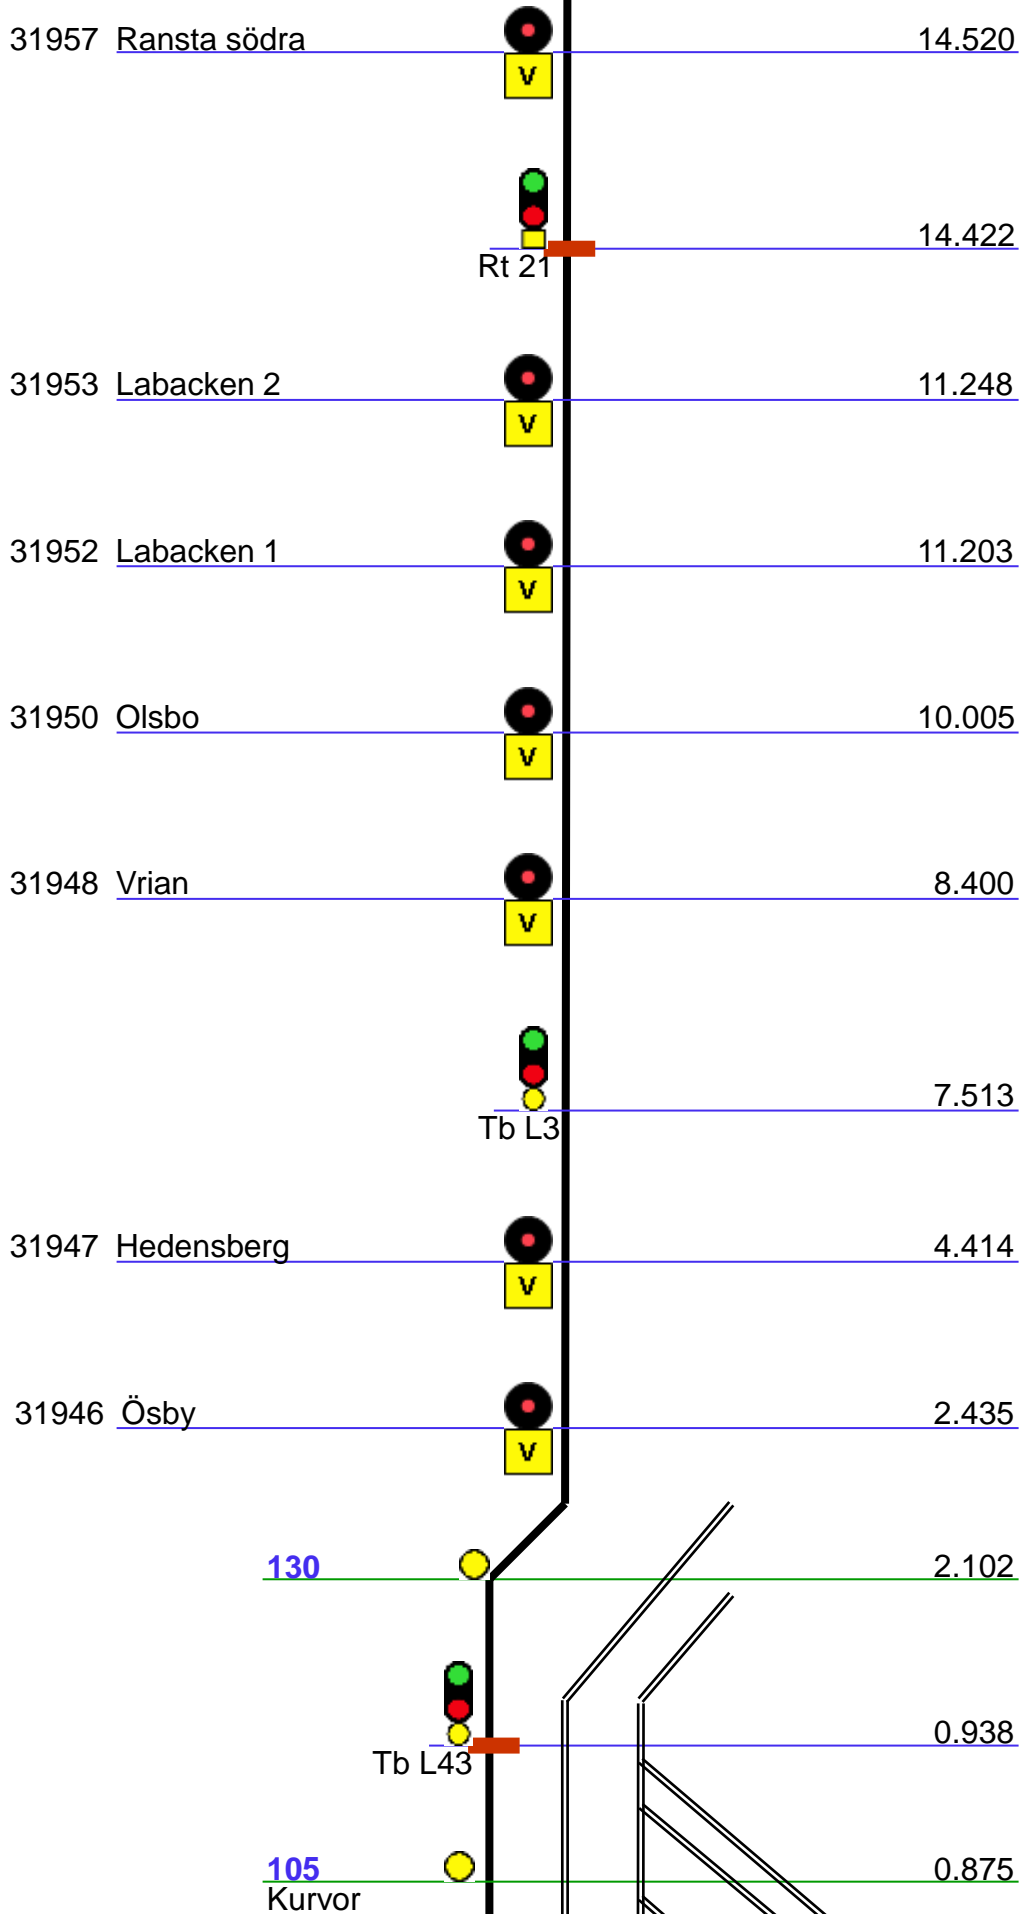

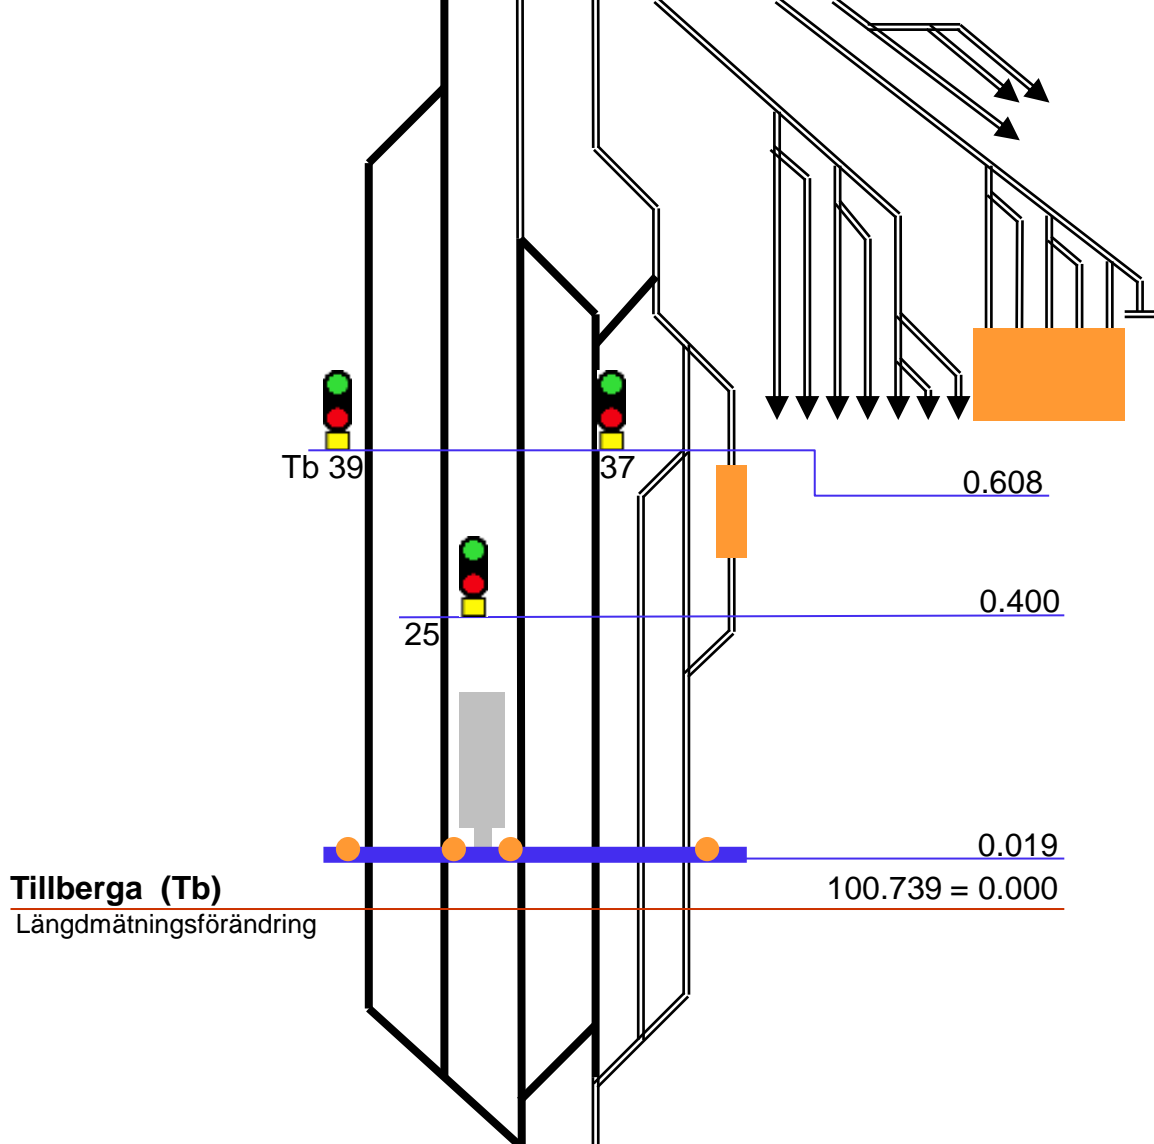

60329 Kvistbergavägen

101.065

Tb 21

101.419

70 Kurva


101.513


31897 Hubbovägen

102.687

Vån L3

103.254

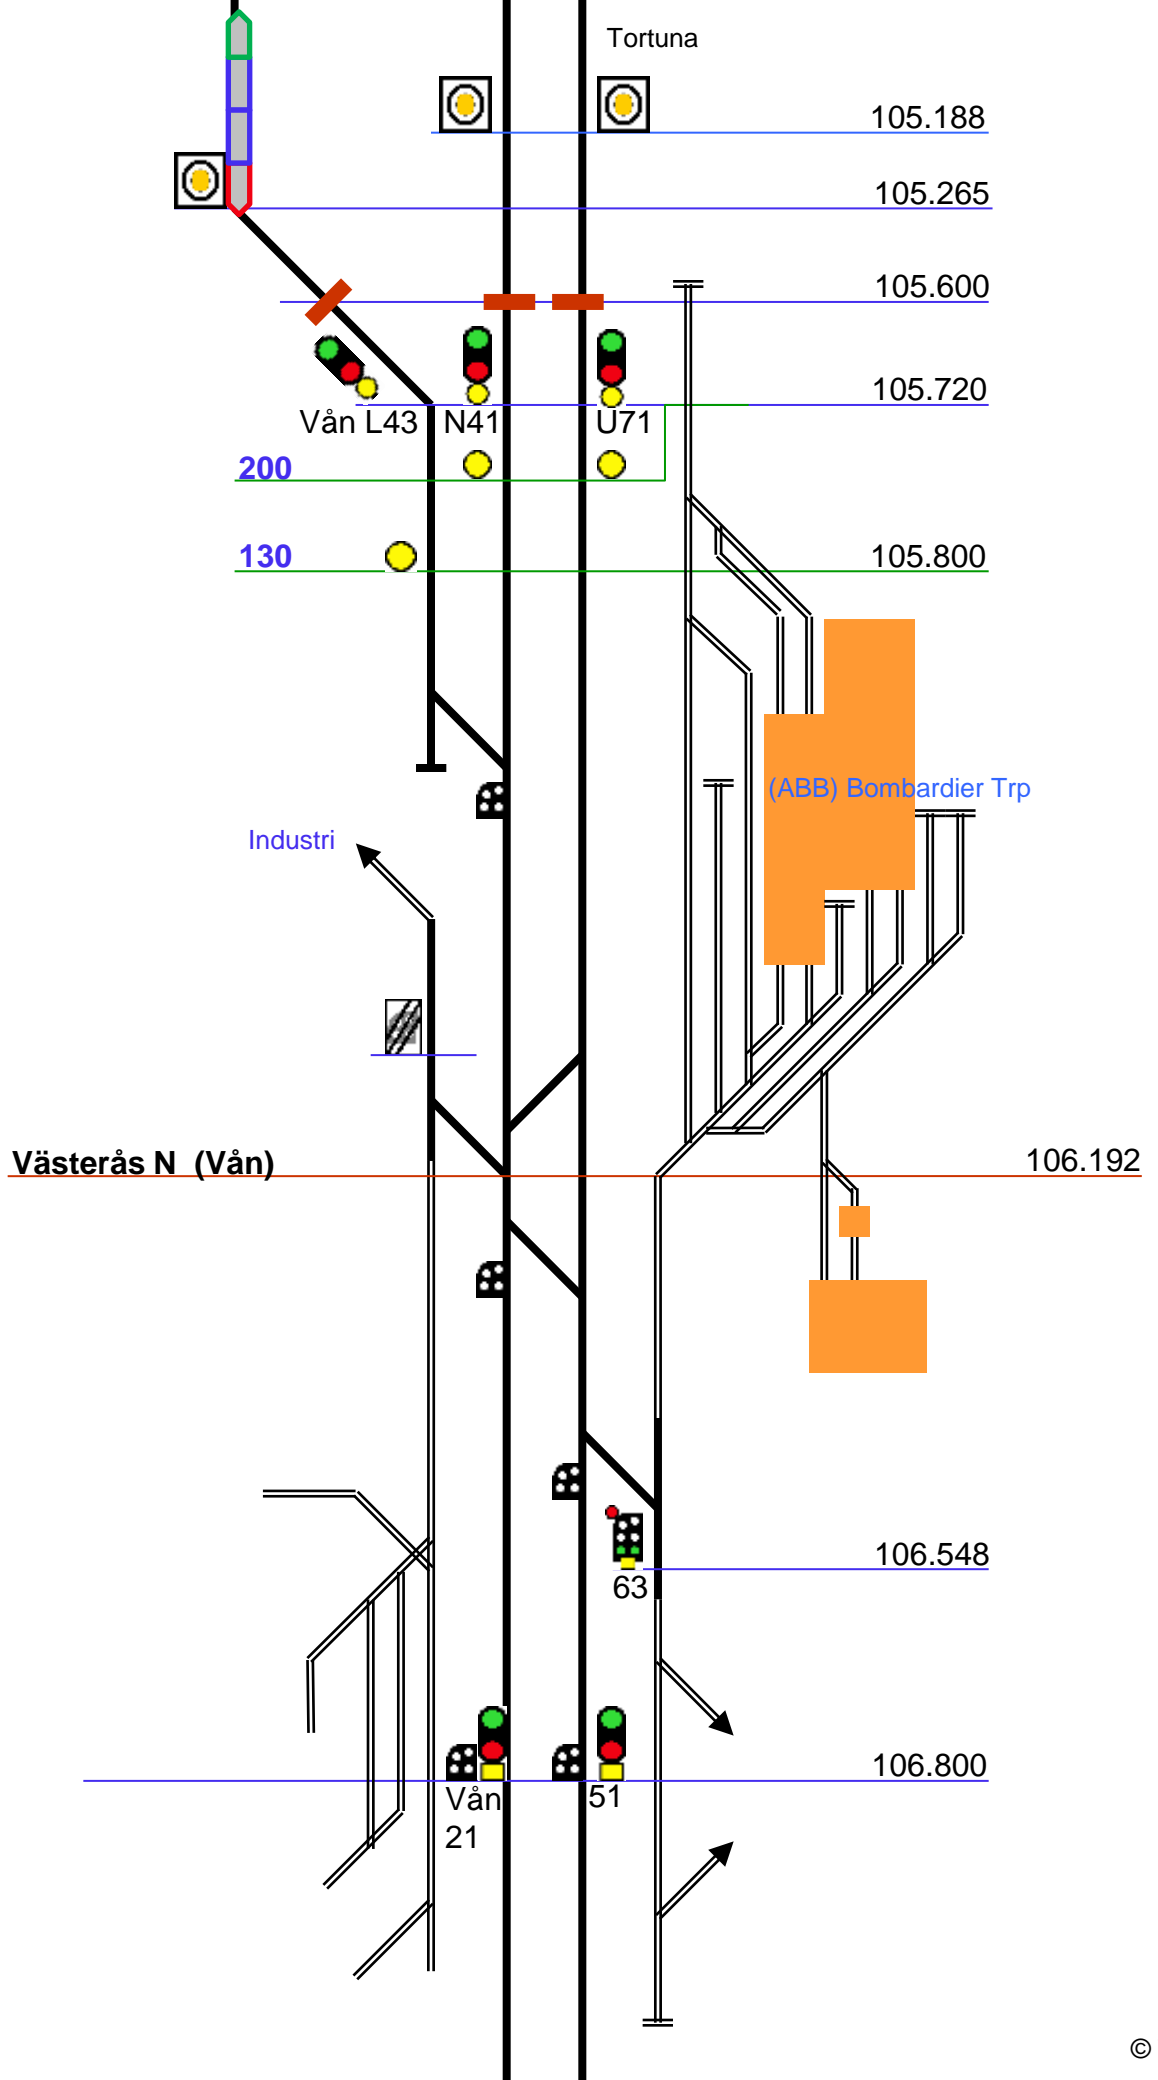

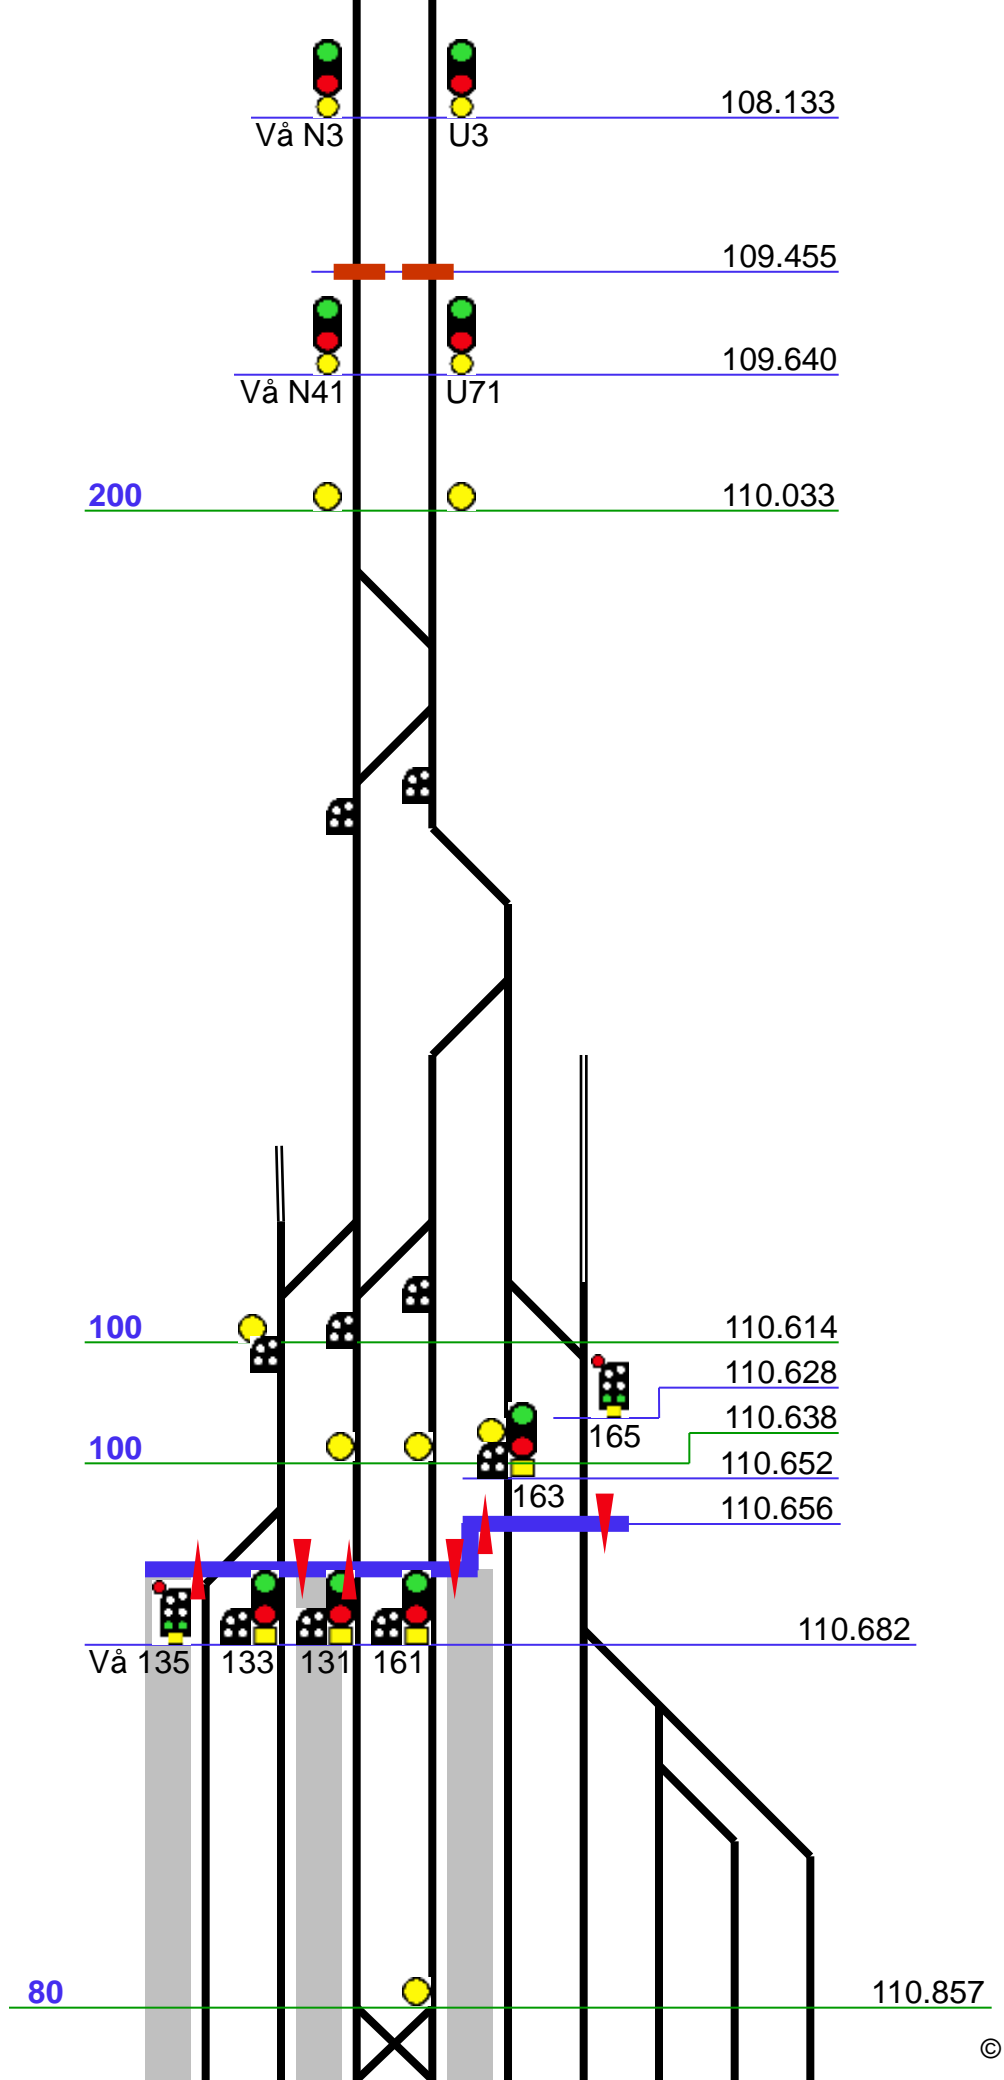

Västerås C (Vå)

50 110.888 110.902 110.957


1 2 3 4 5 6 7 8 9
Vå 189 111.039


80 Kurva 111.275


Vå 123 155 111.668


110 112.198


Vå 121 151 112.550

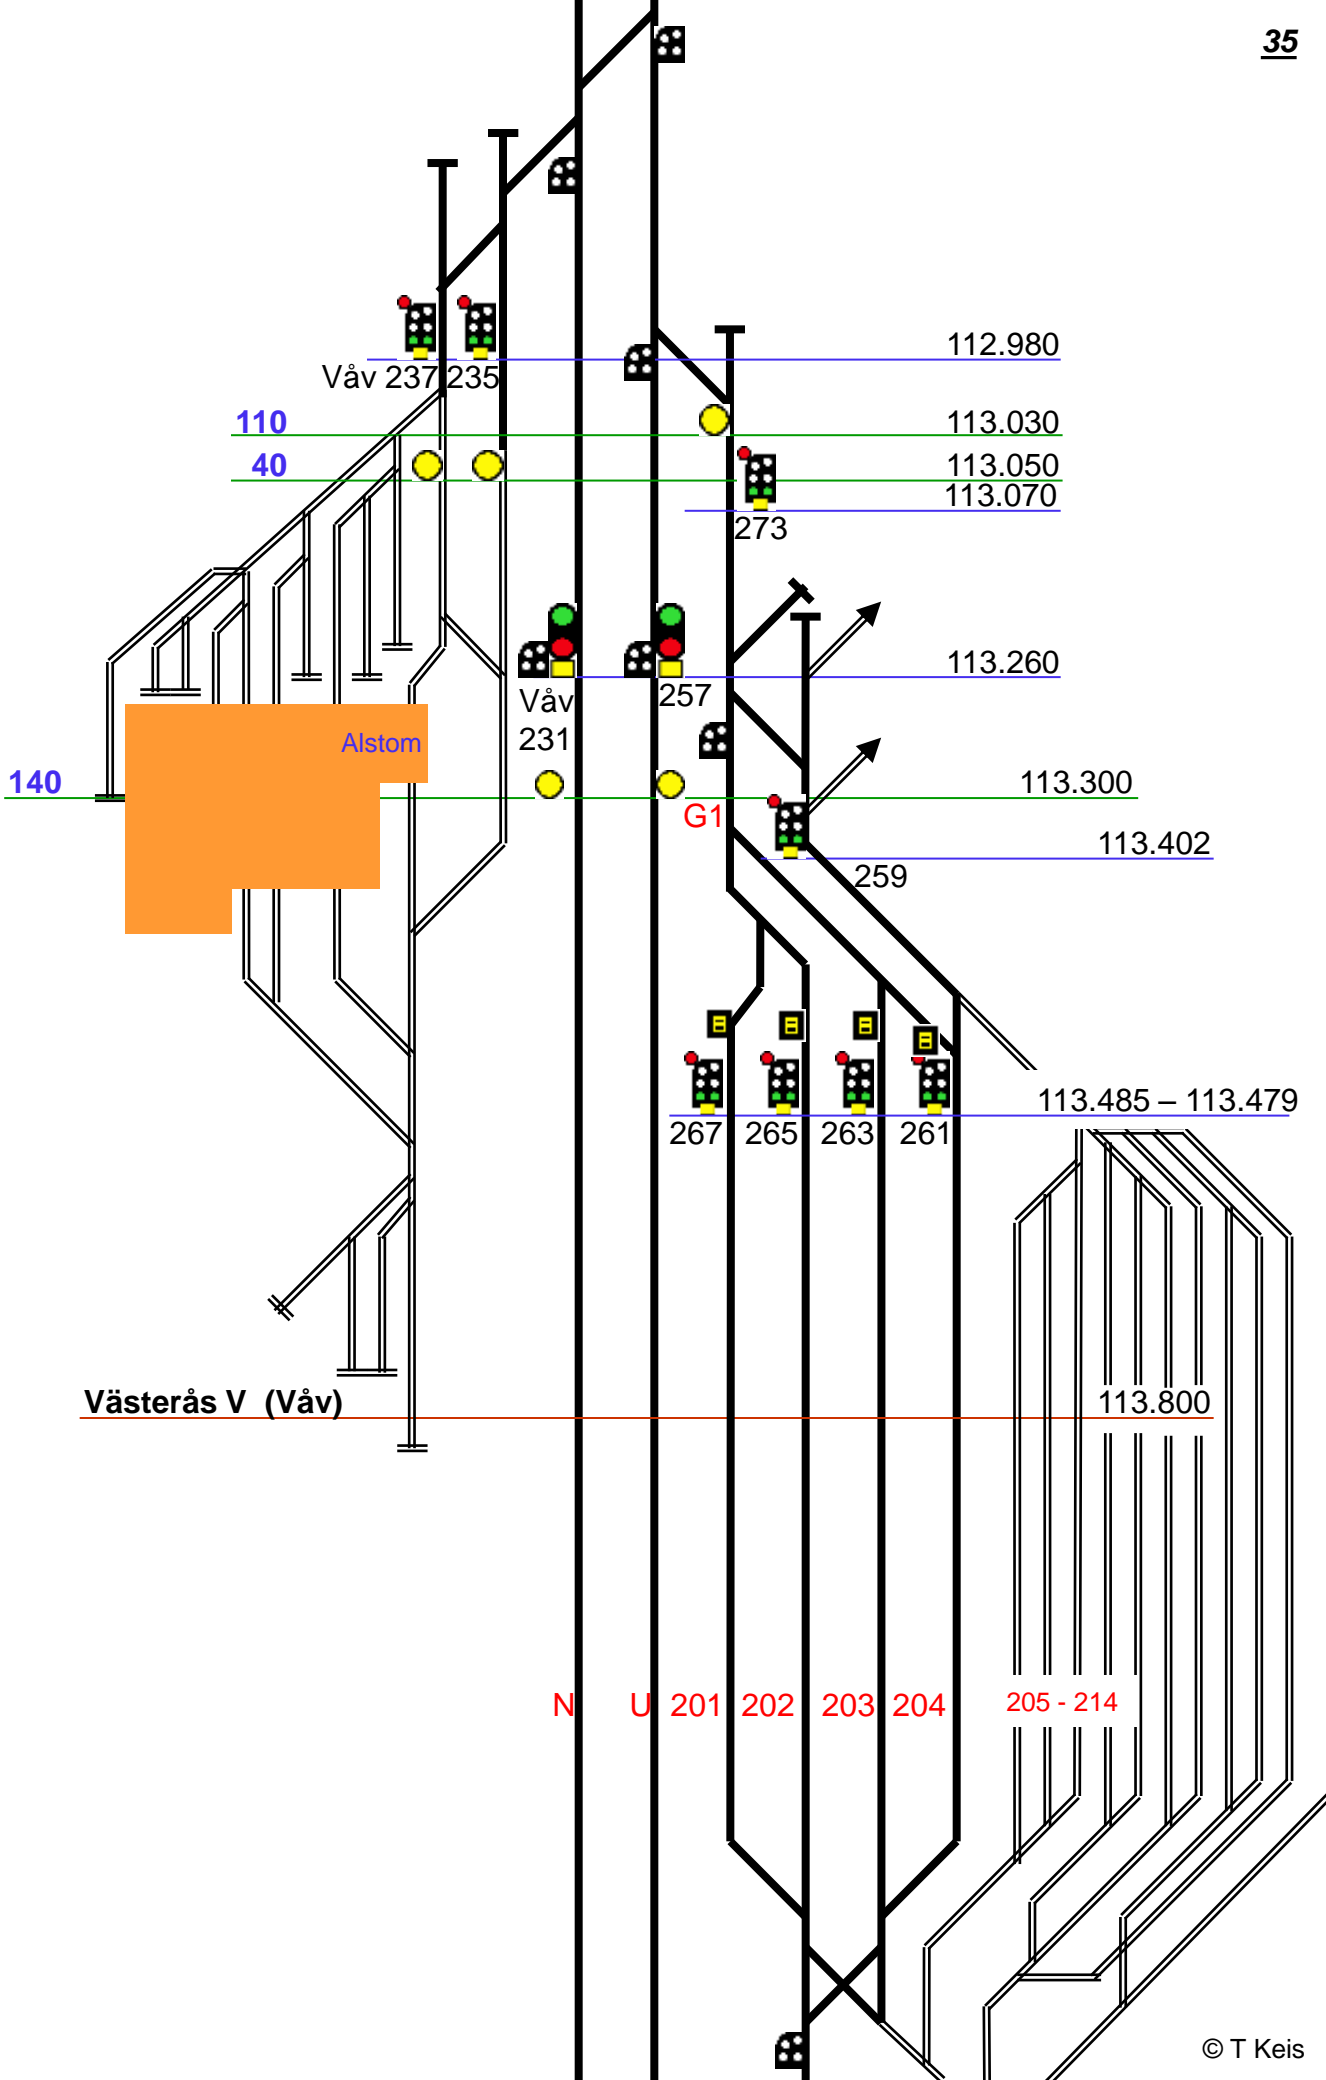


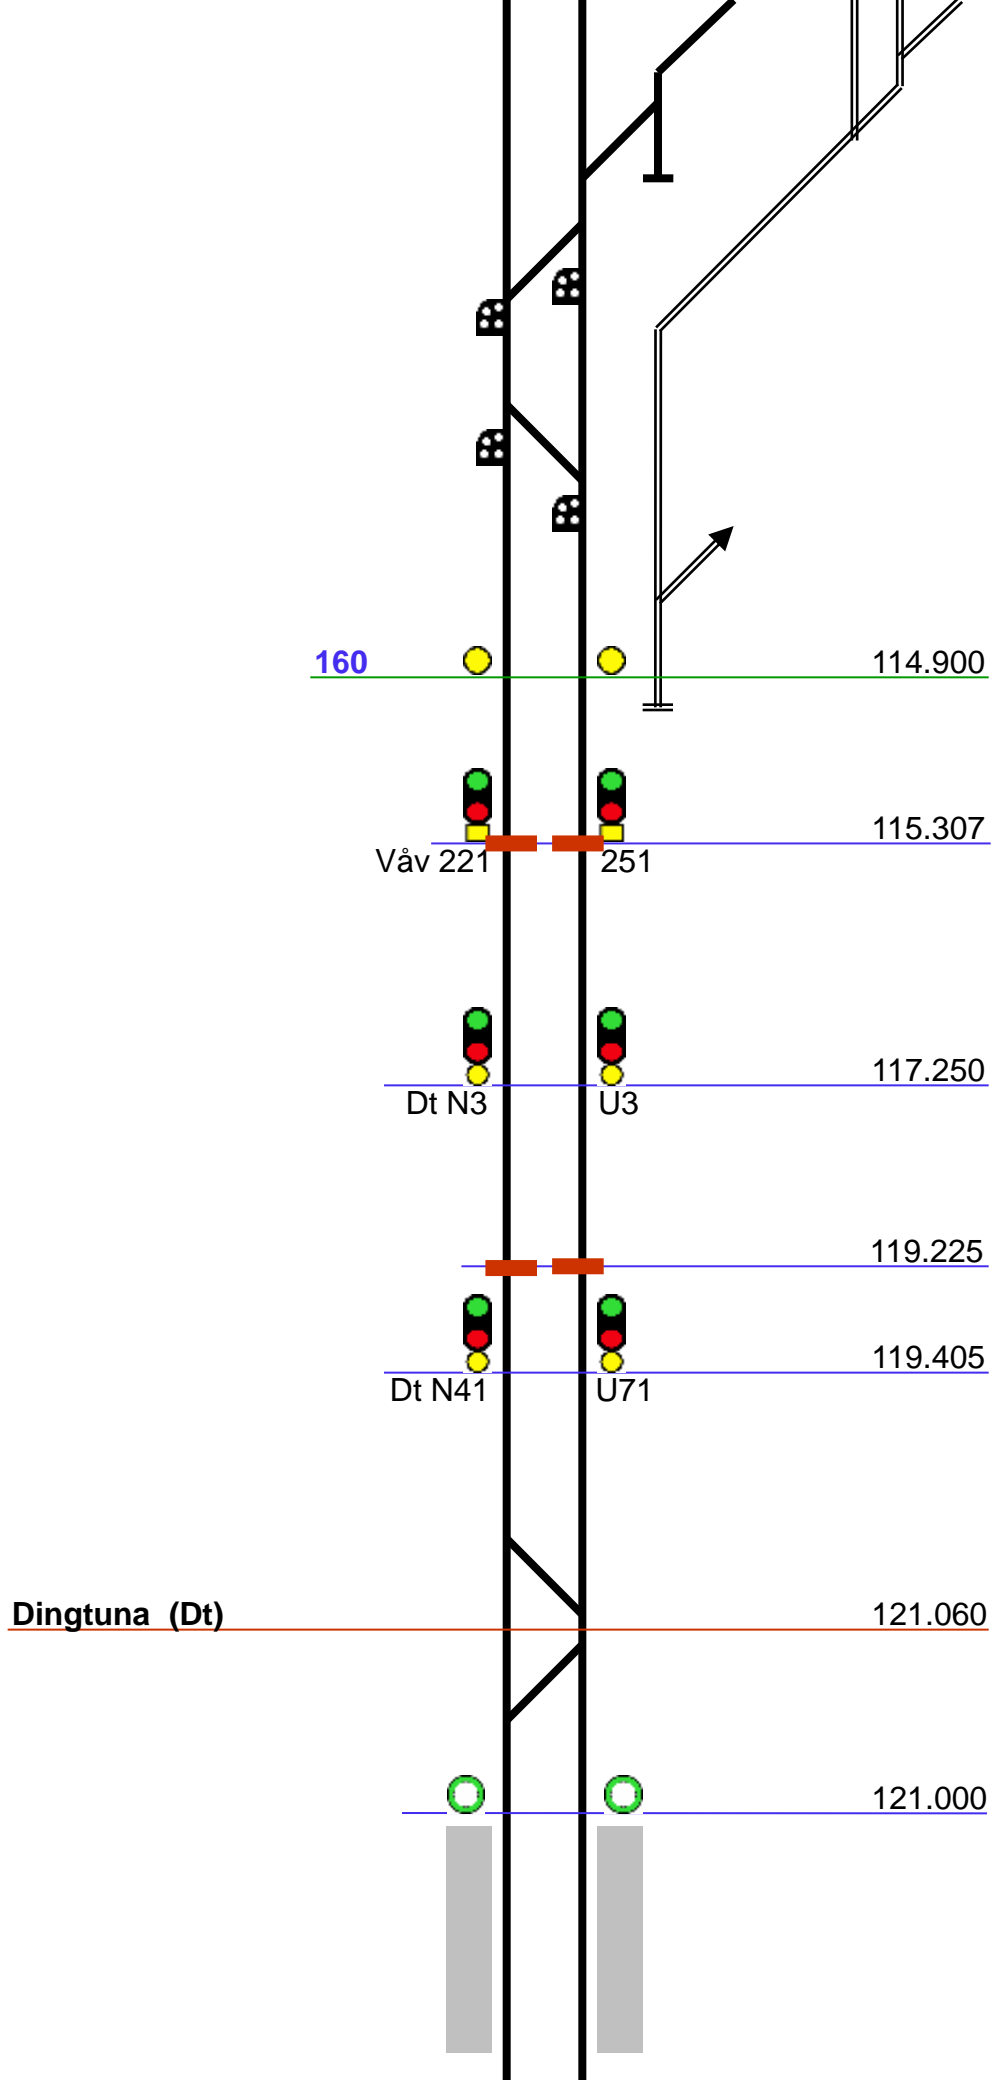


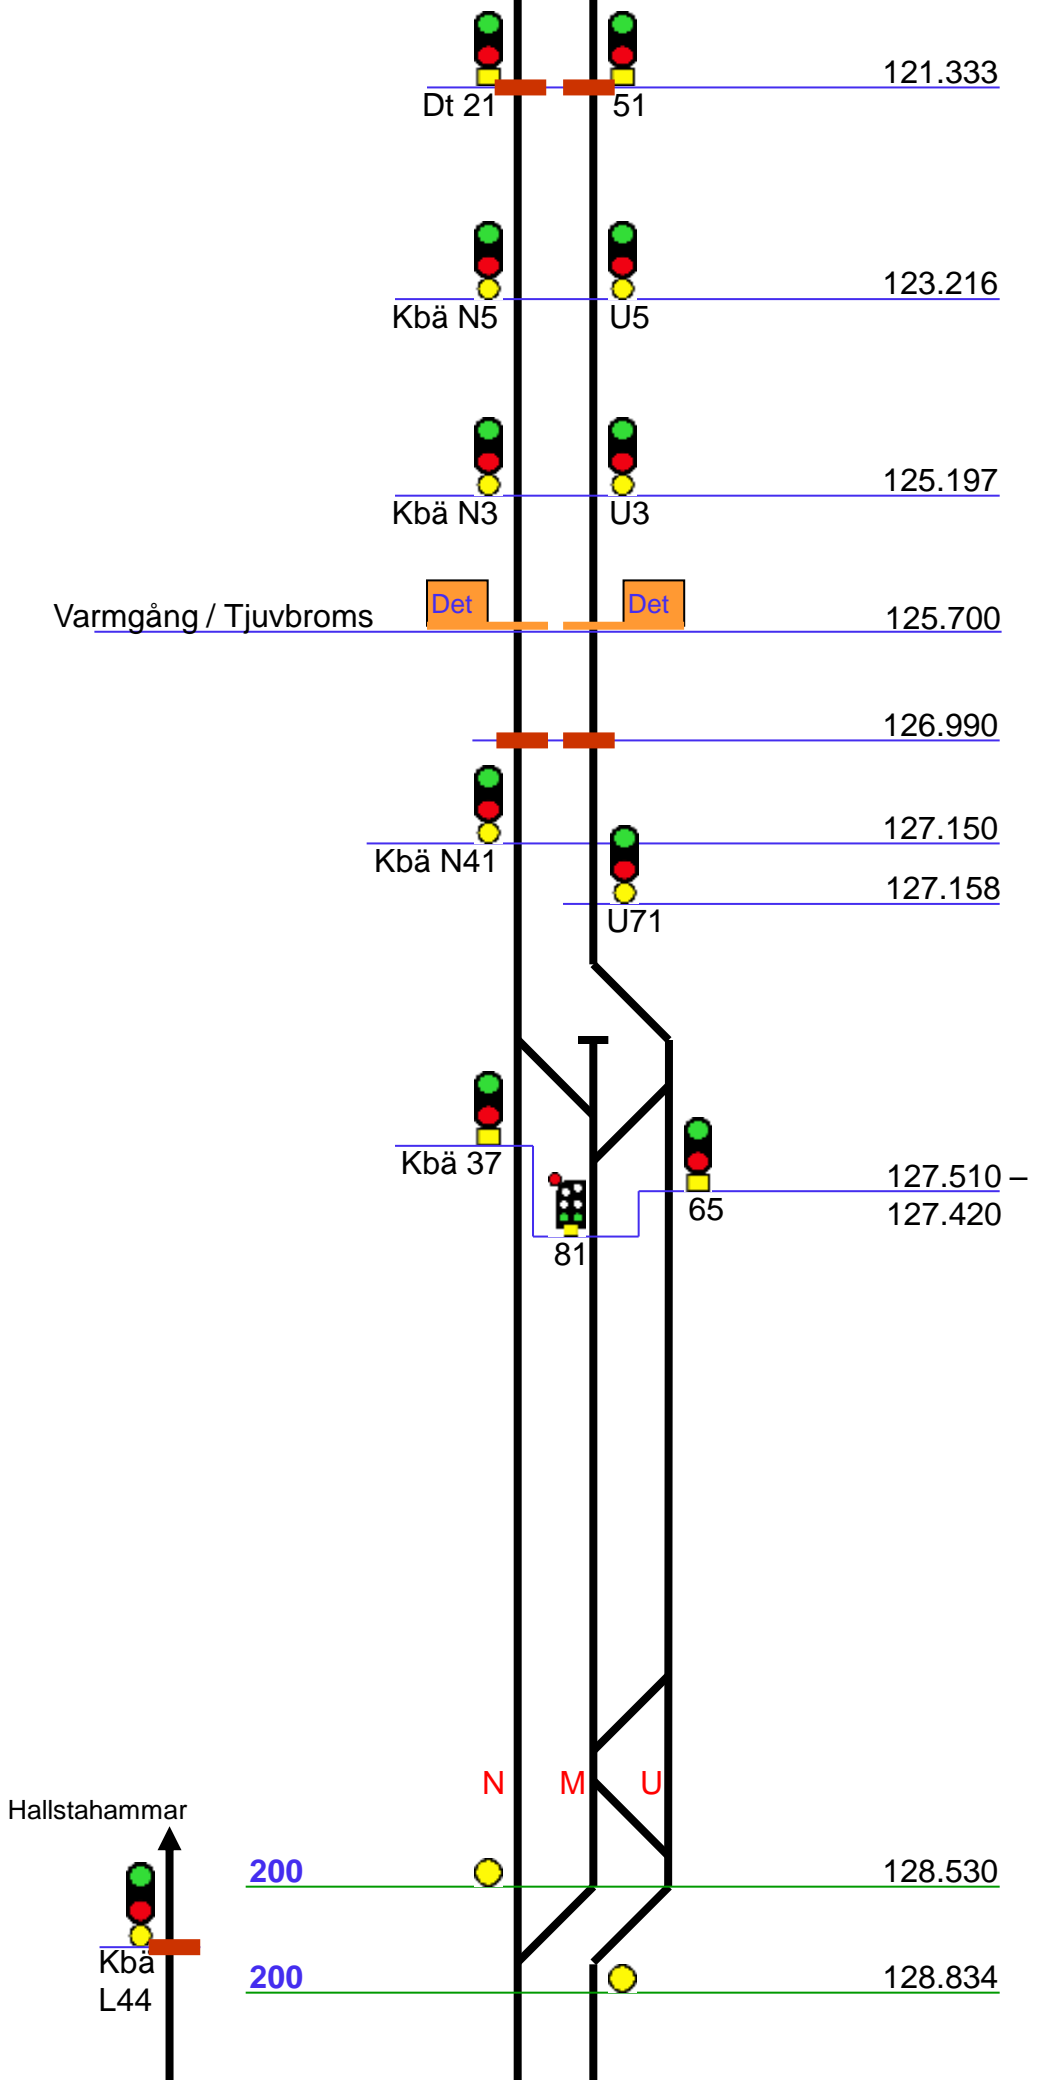


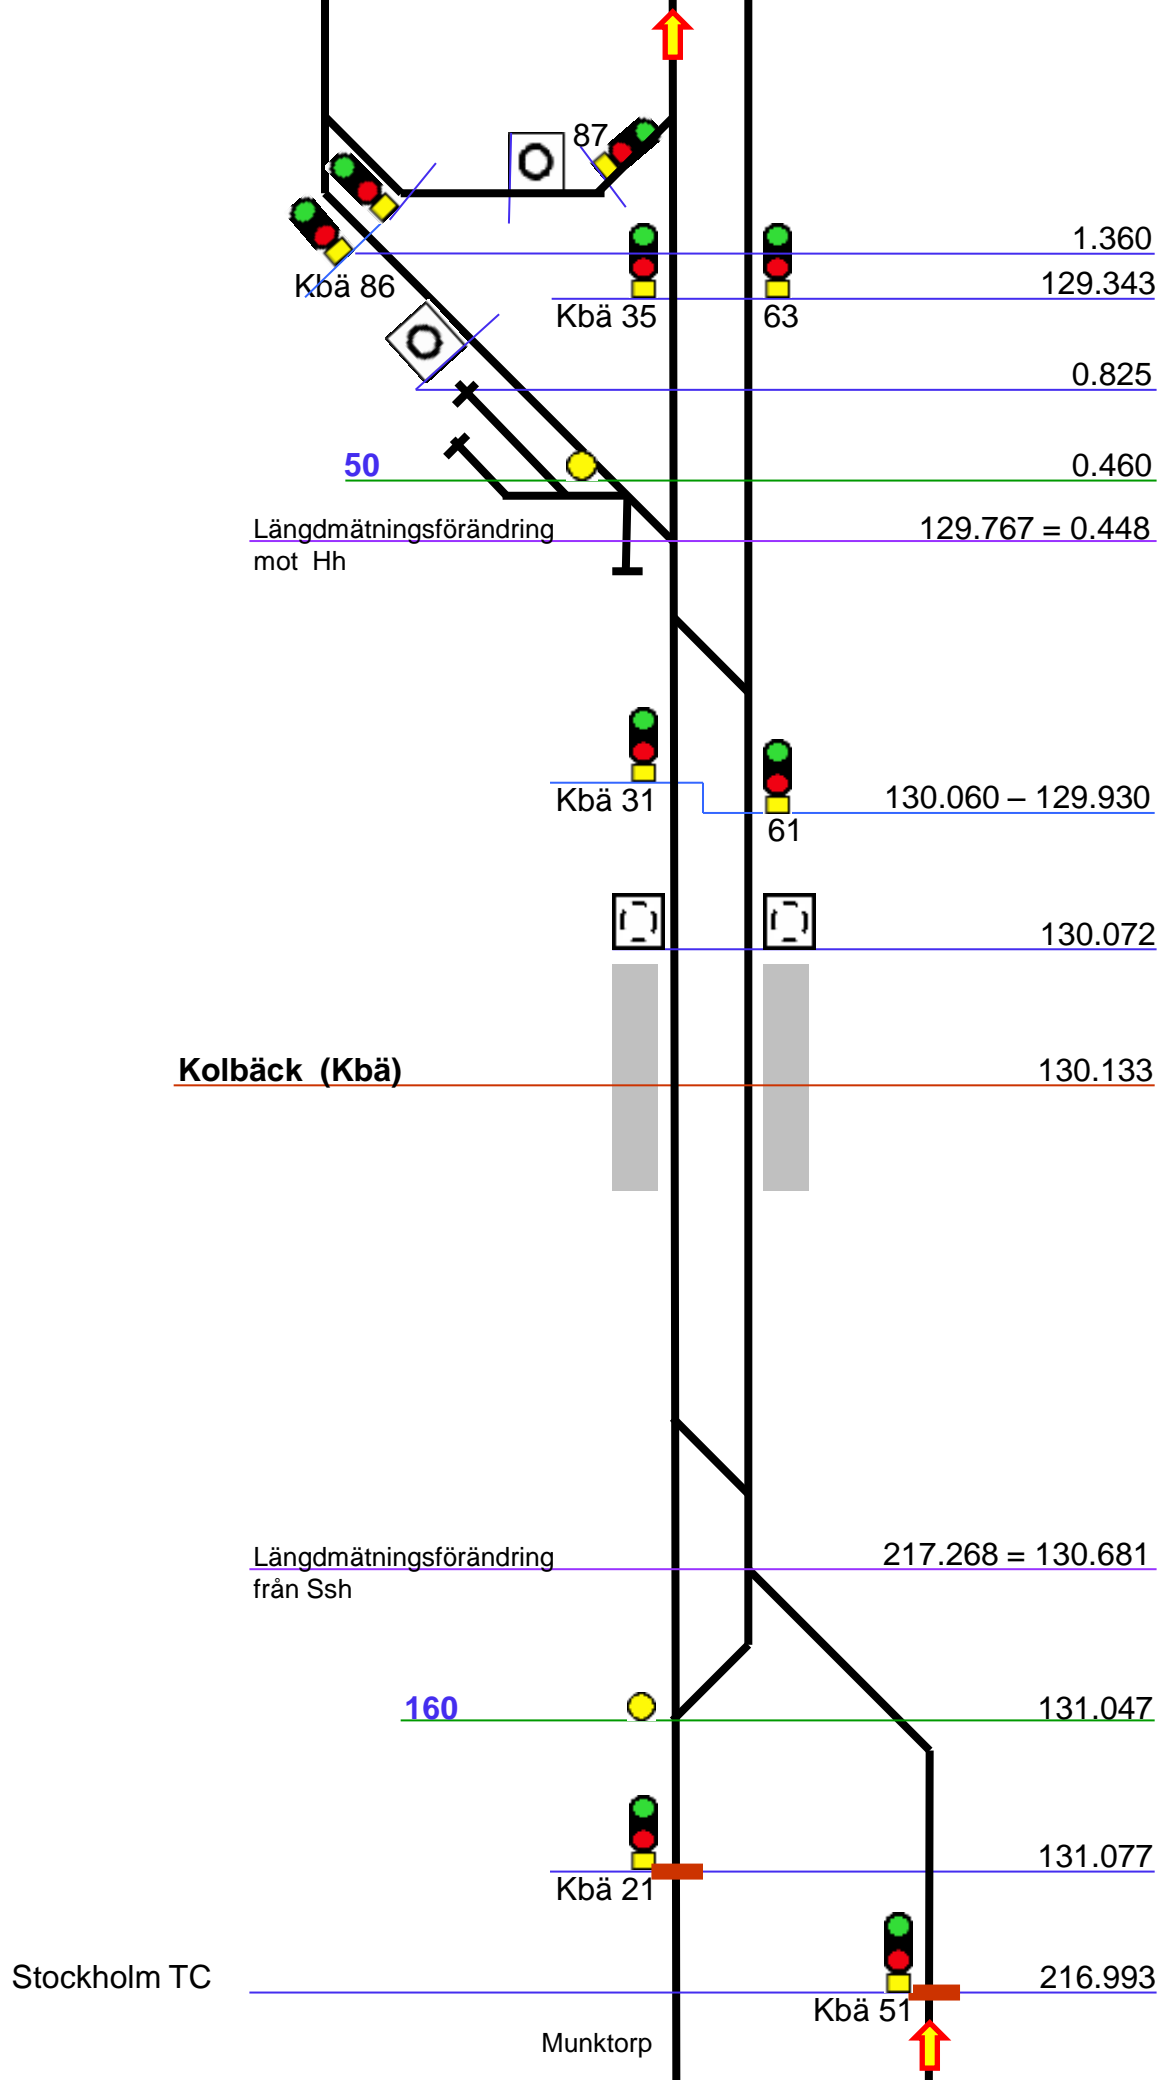


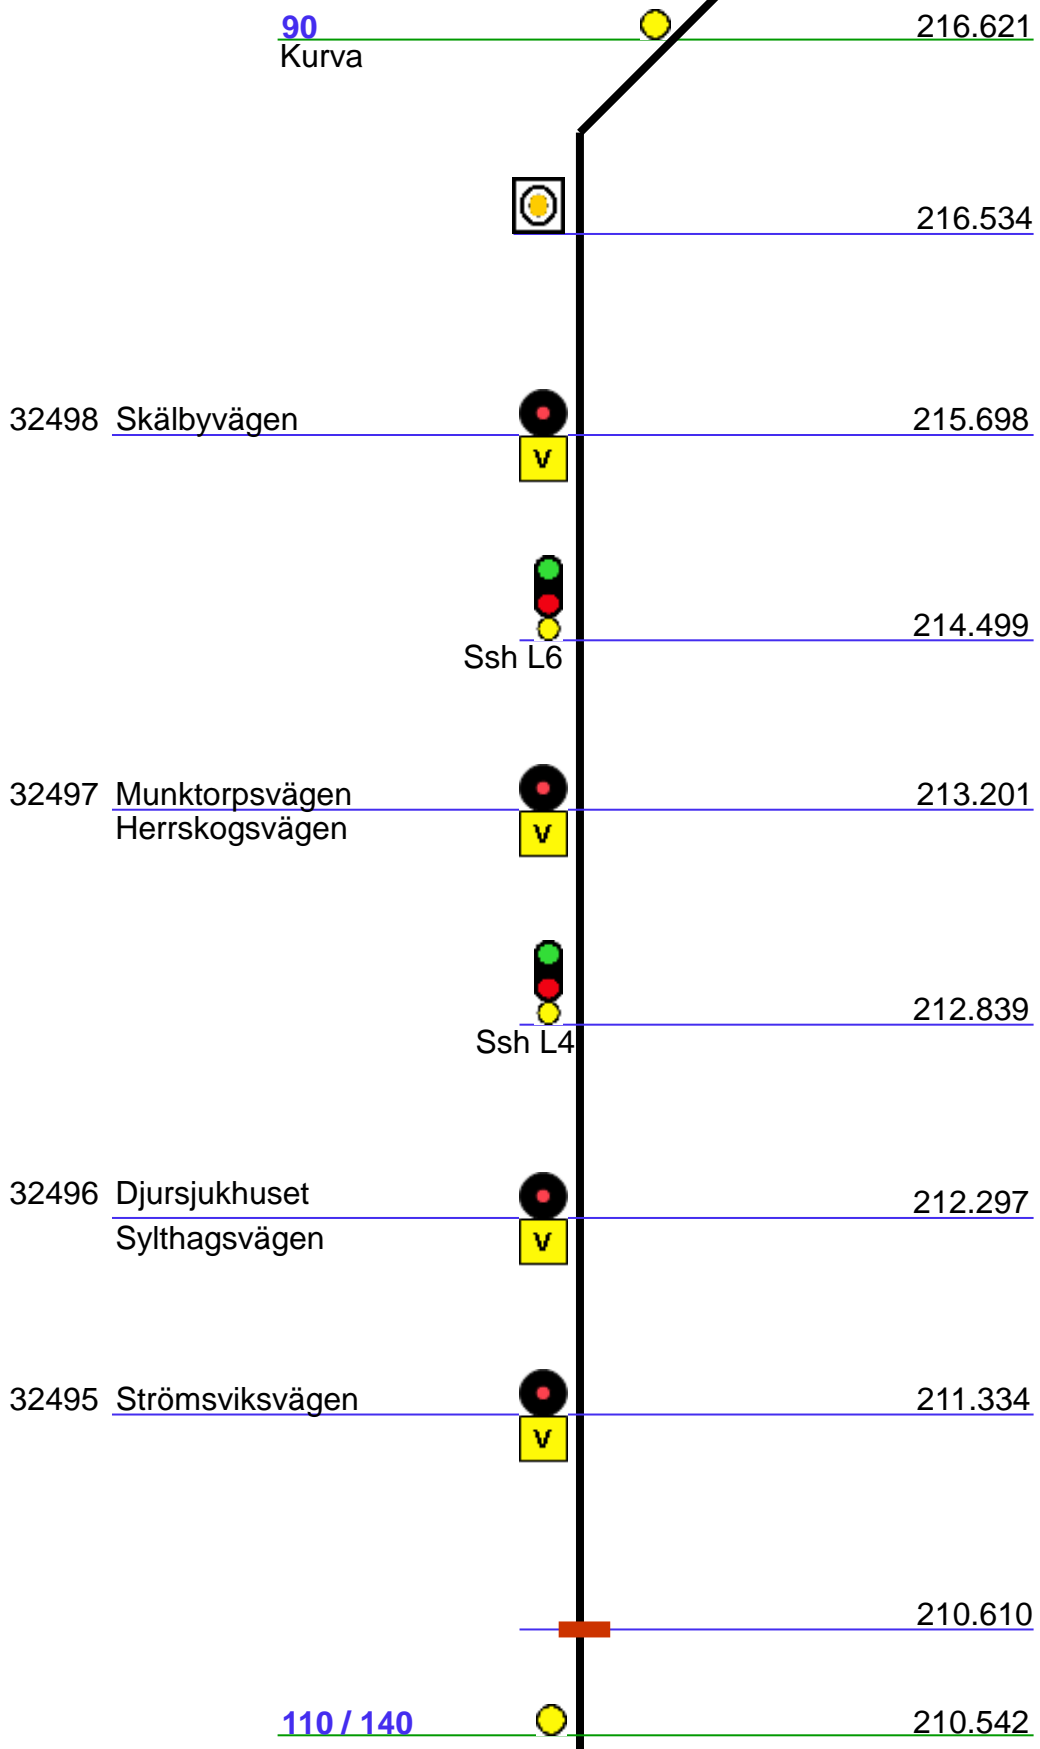


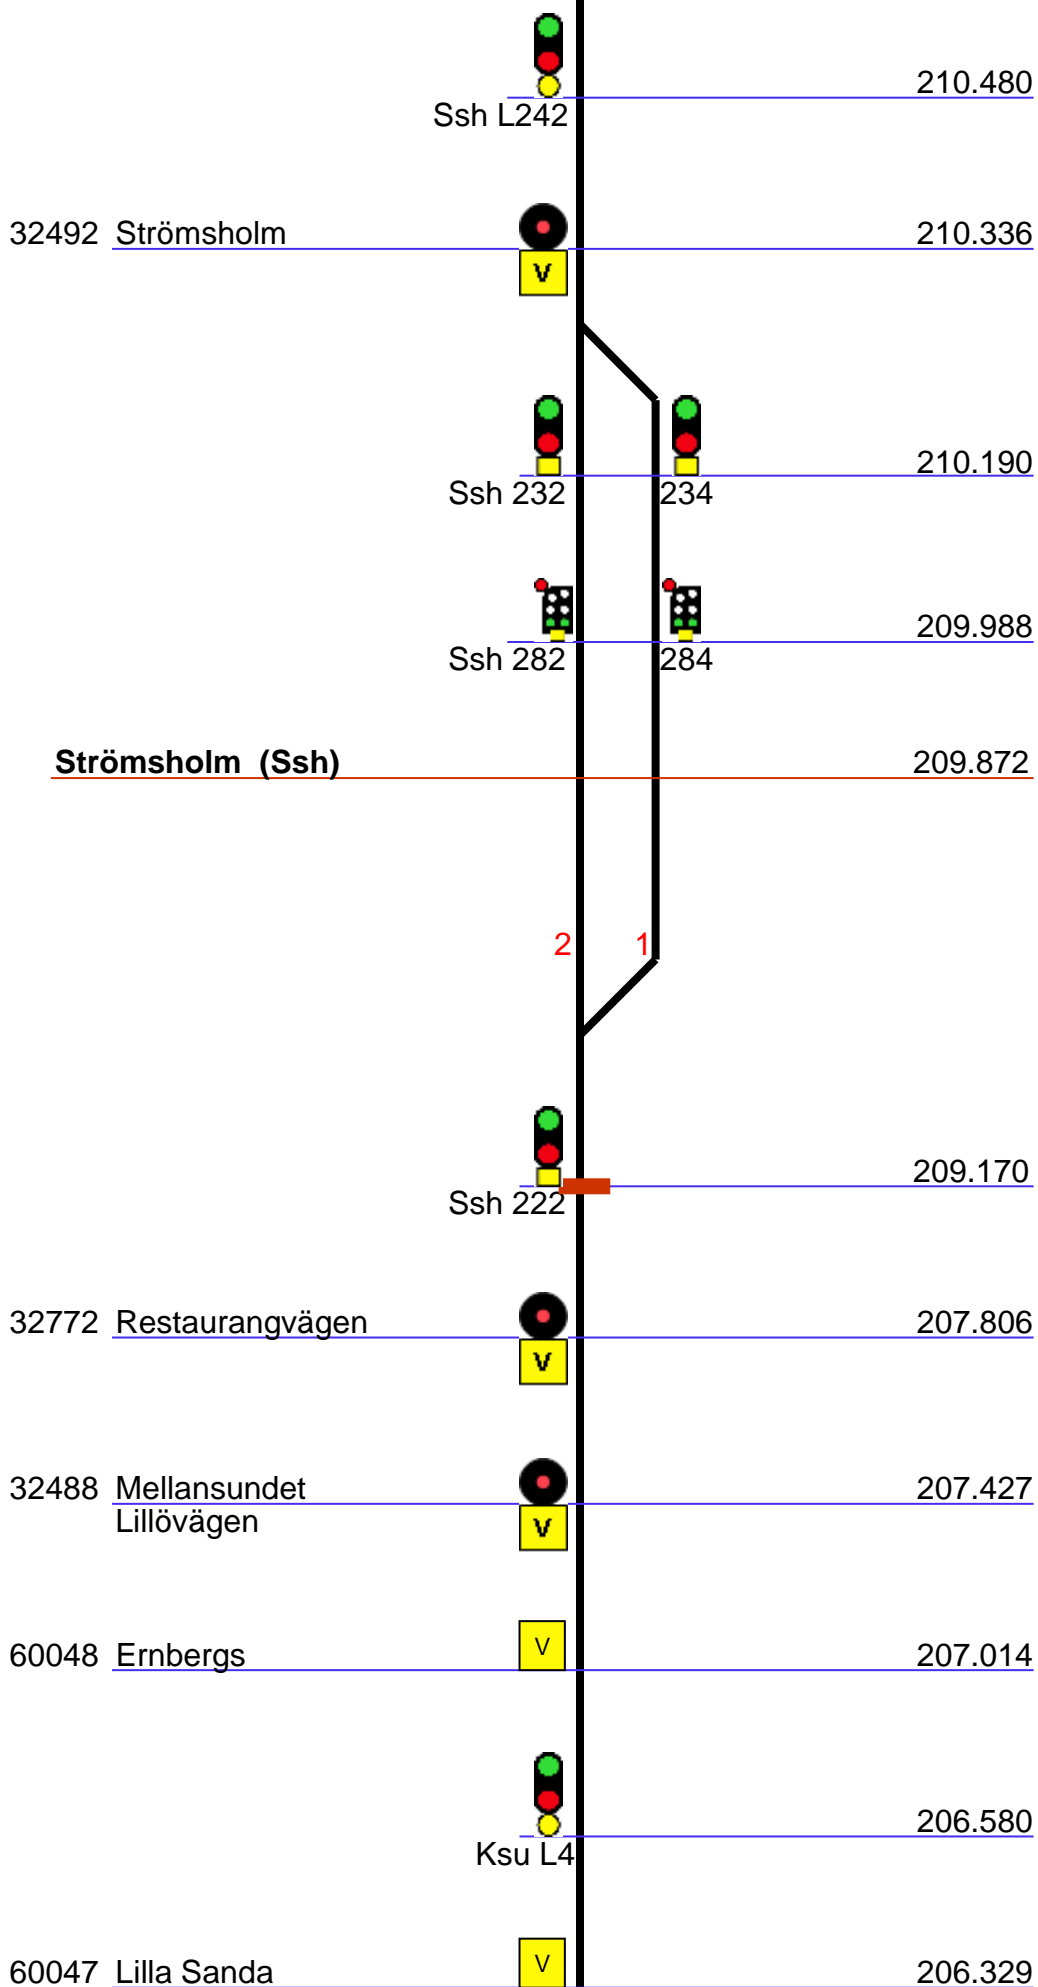


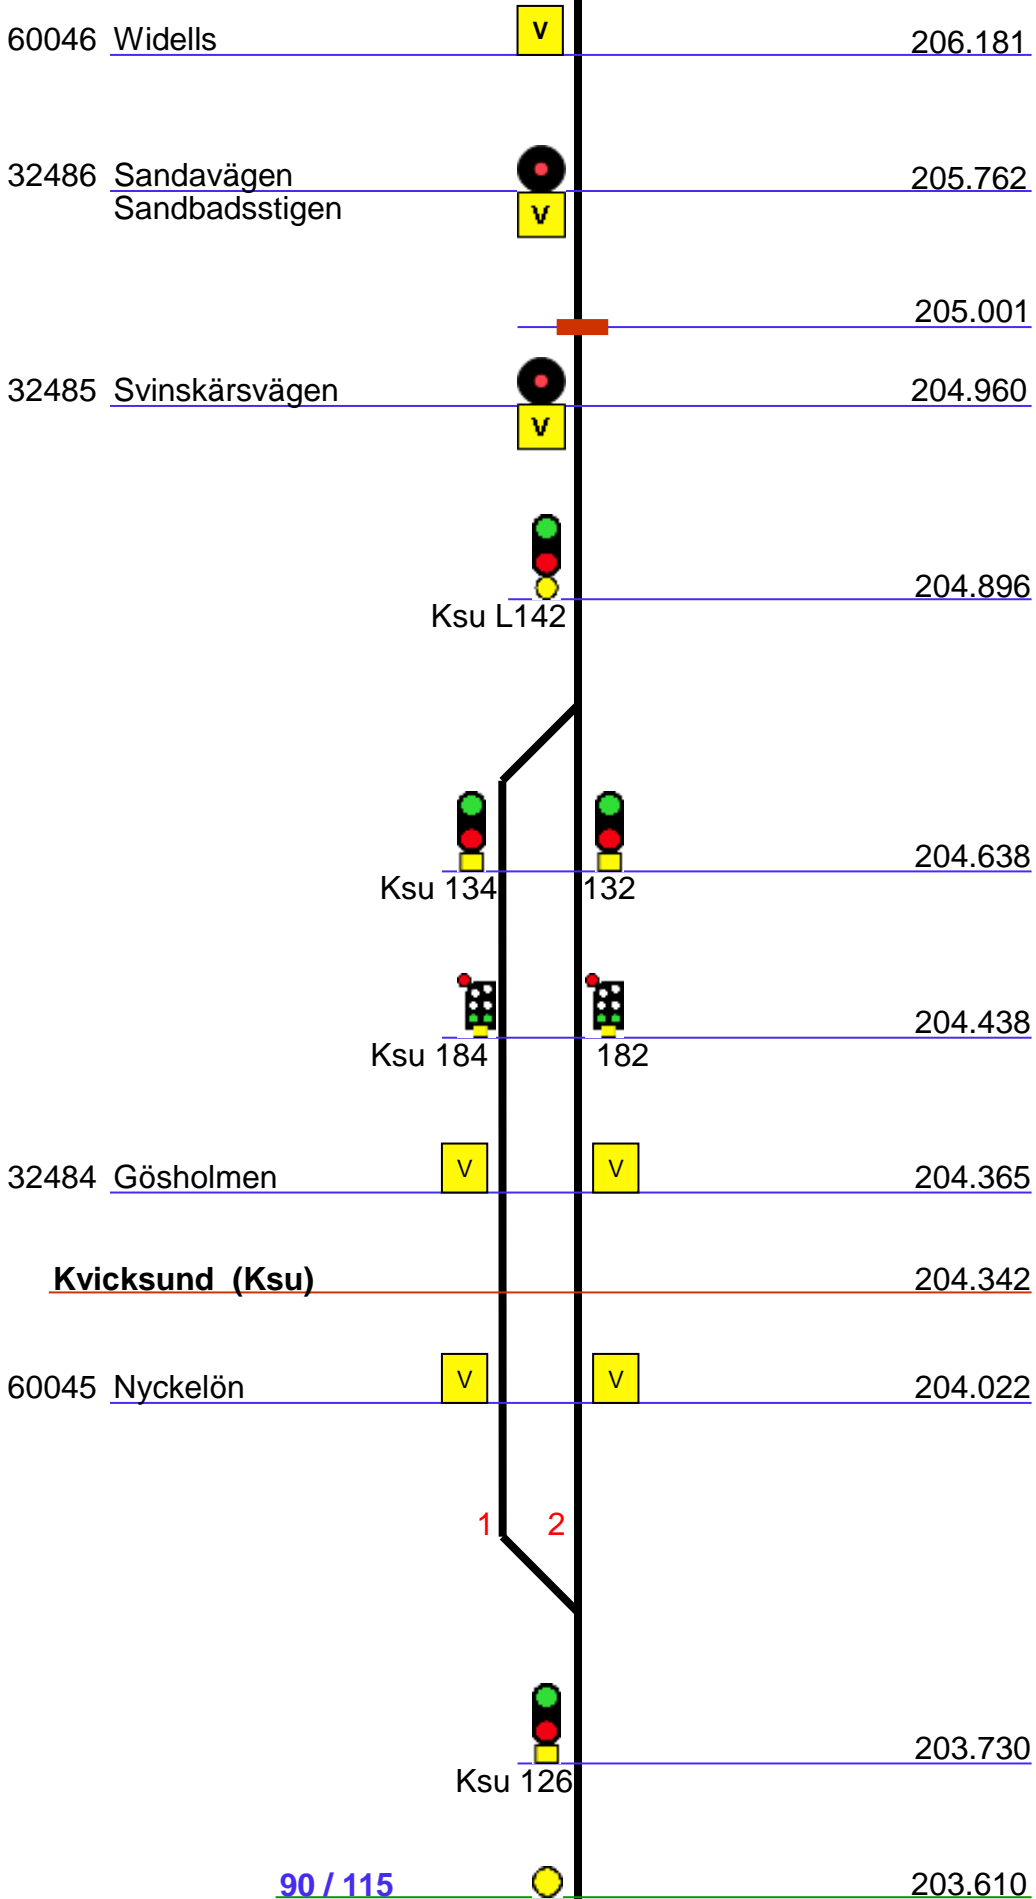


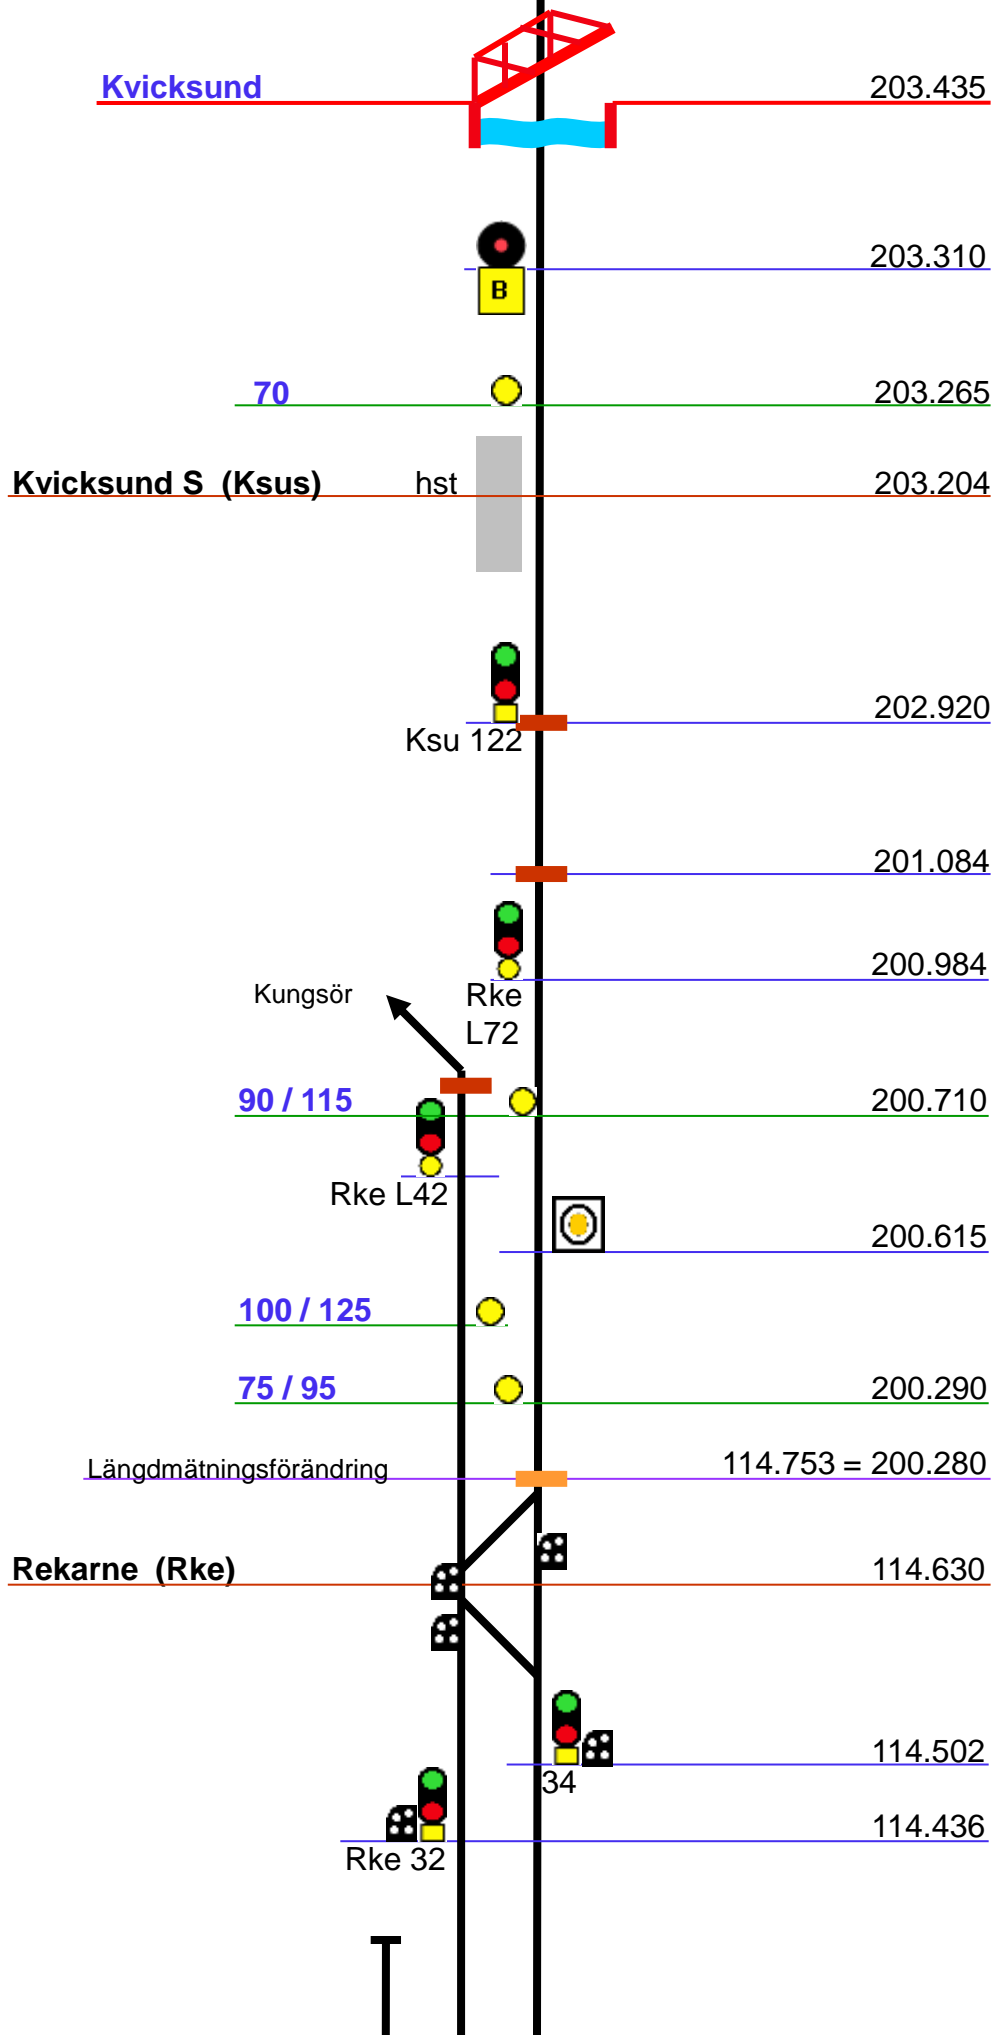


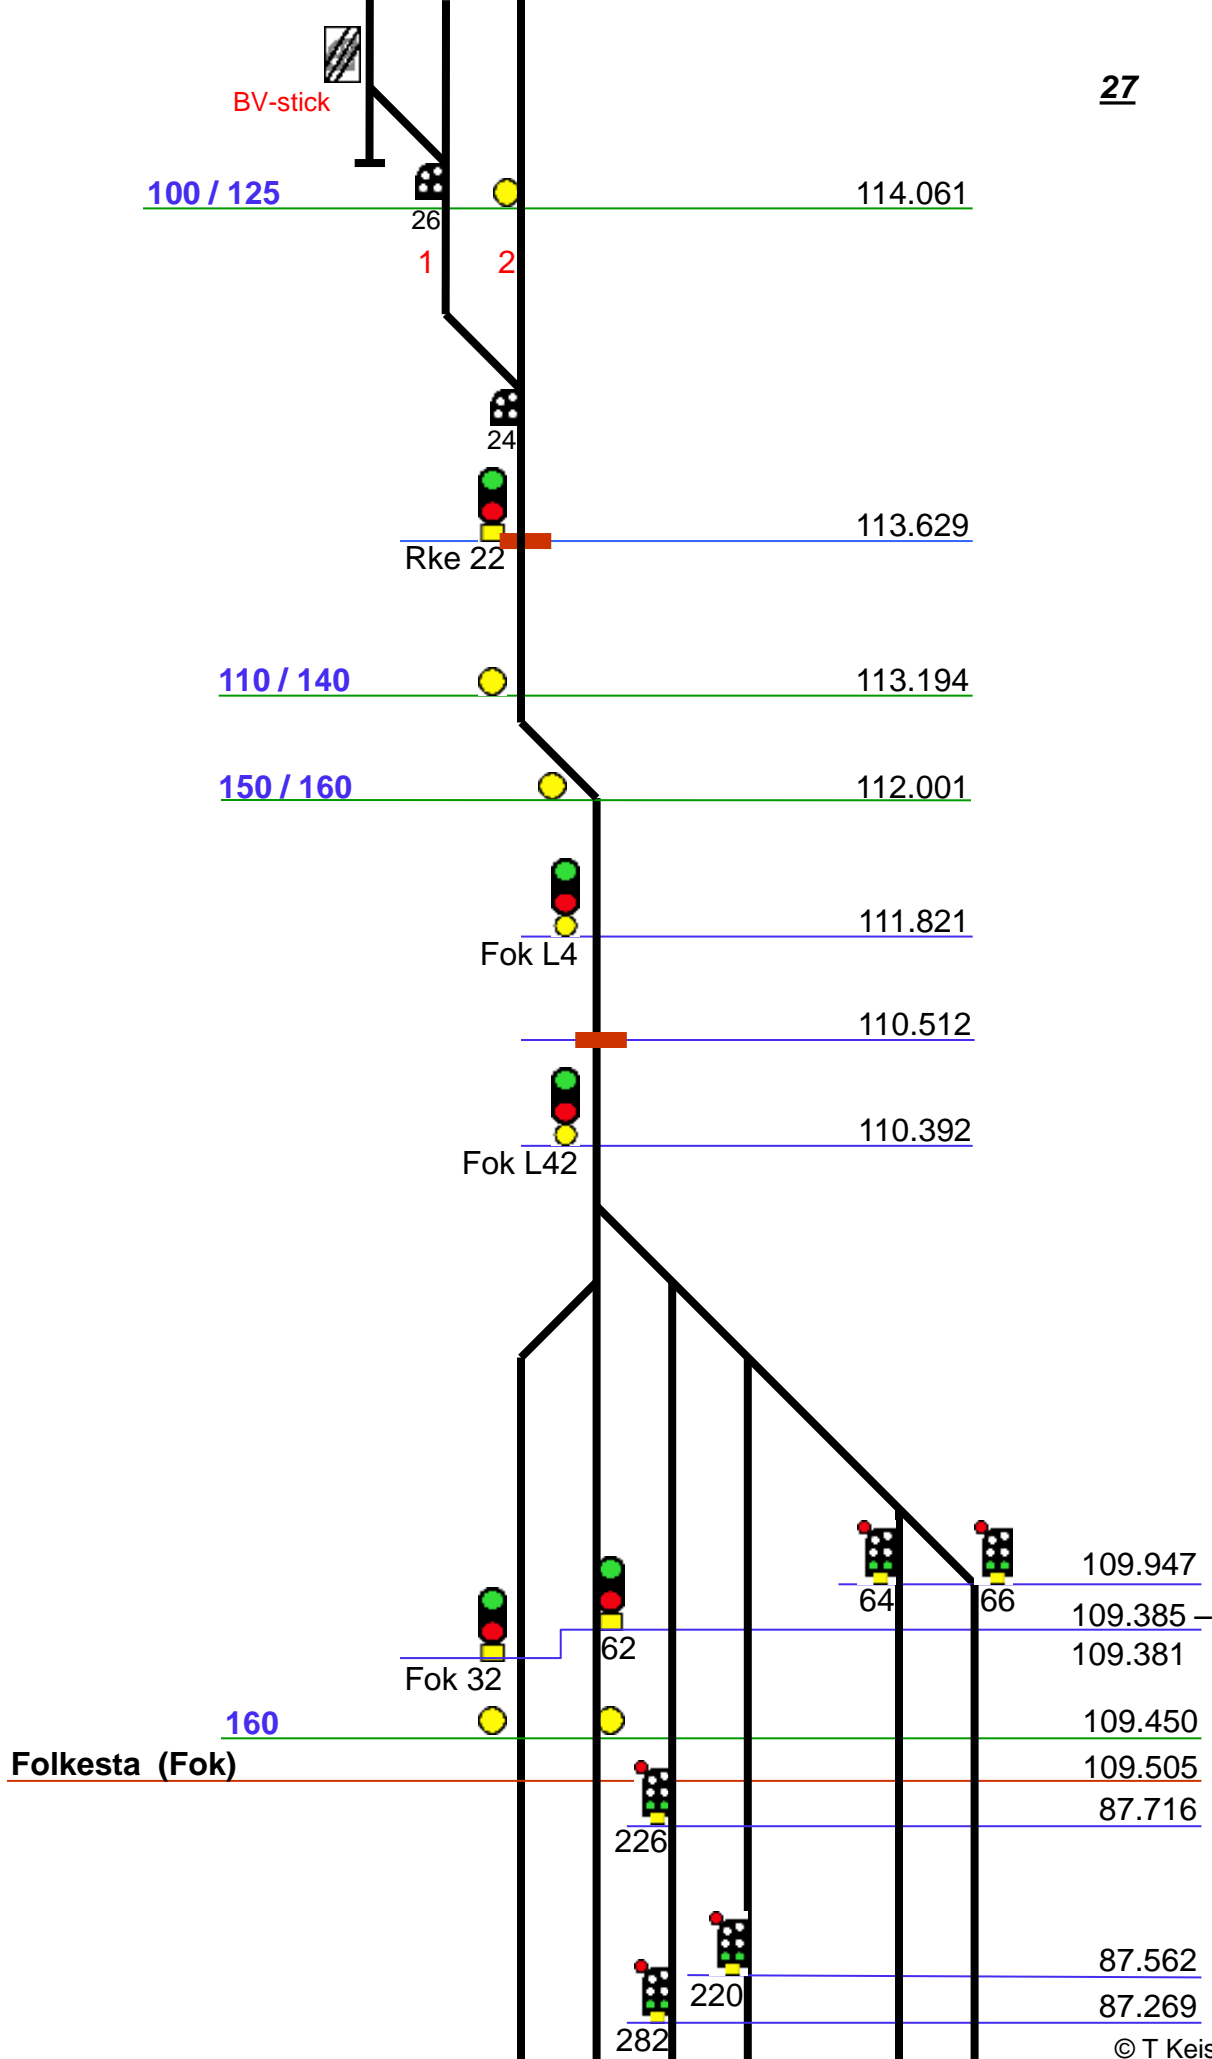


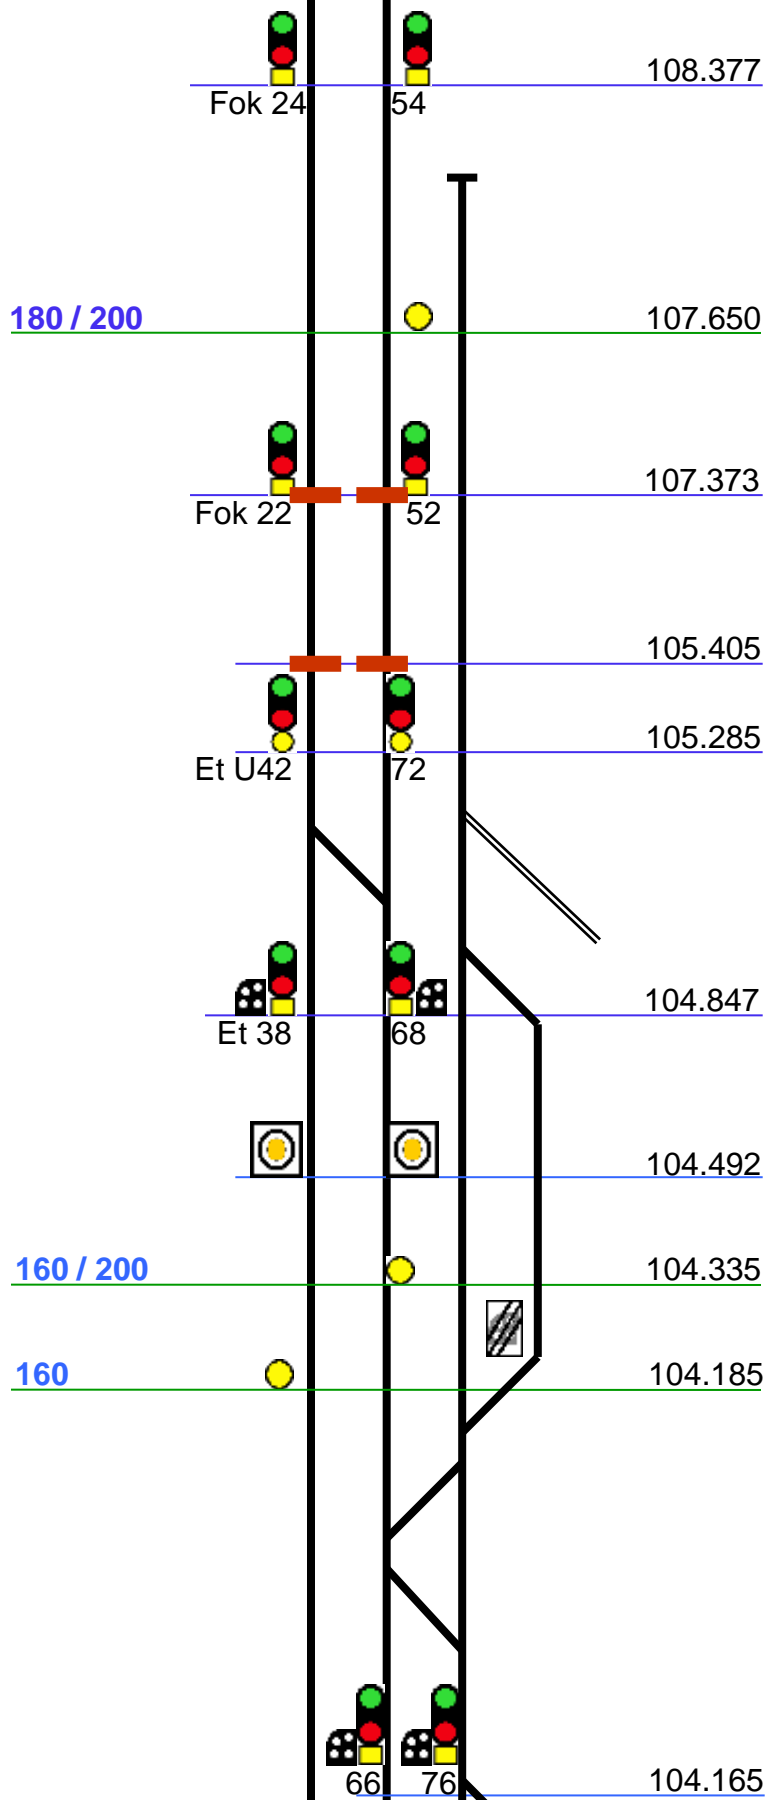

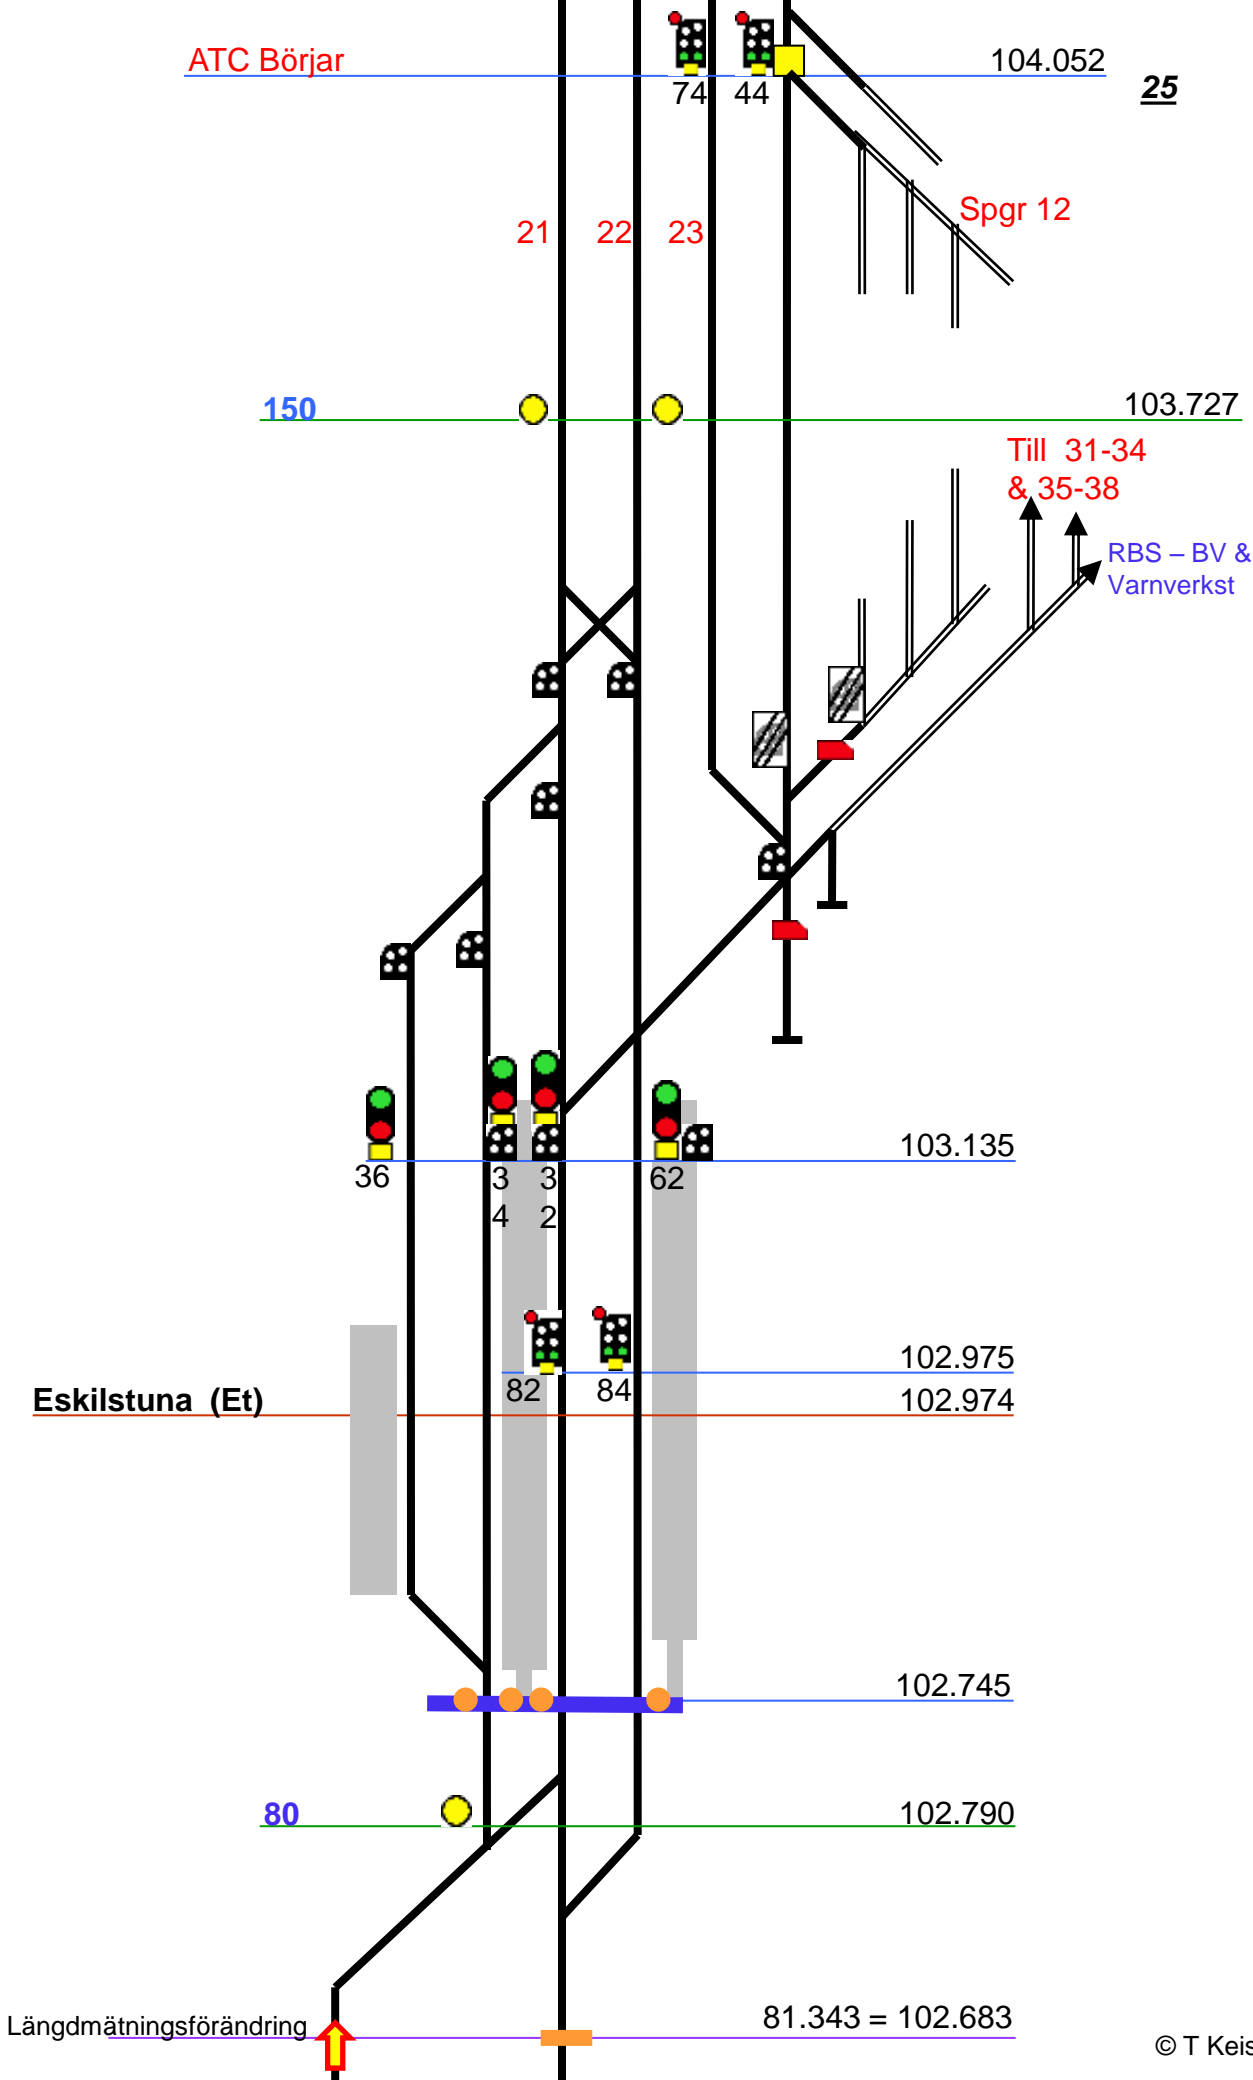

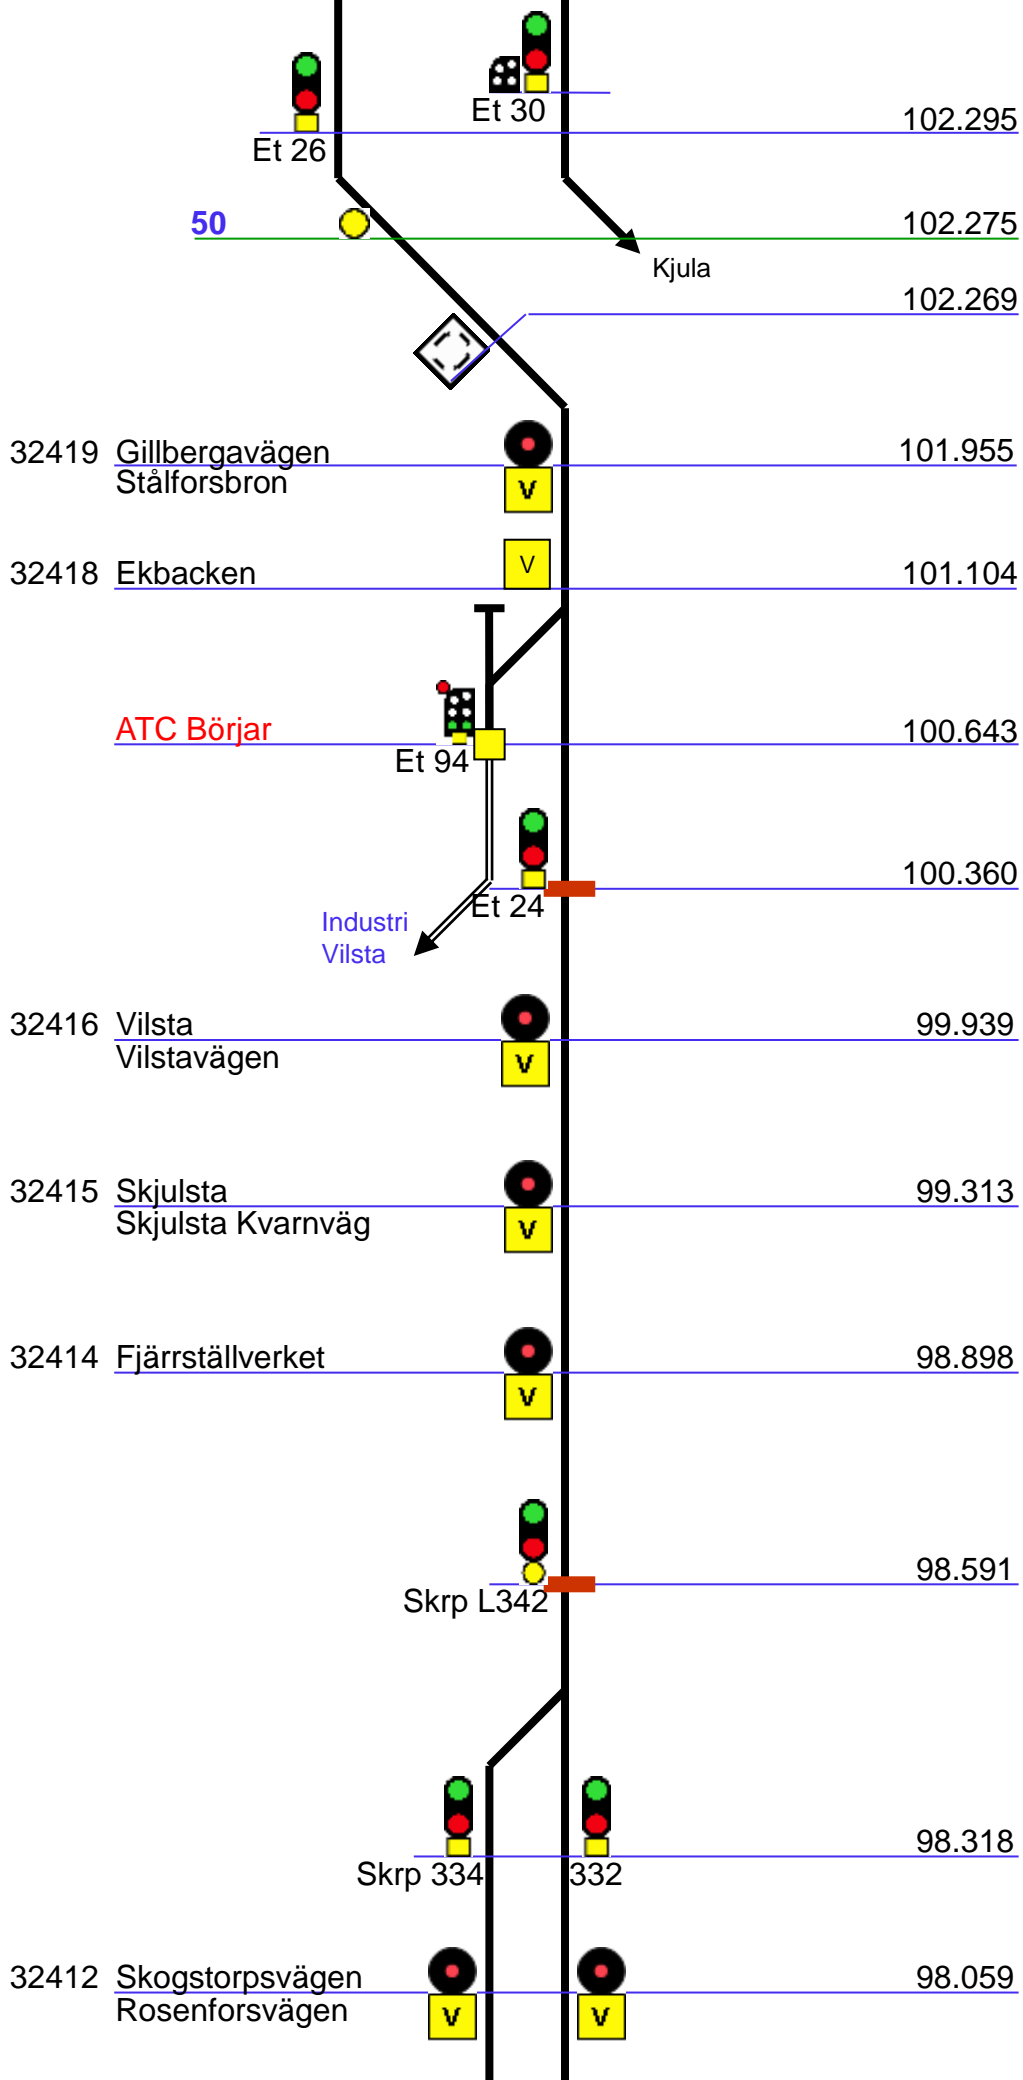

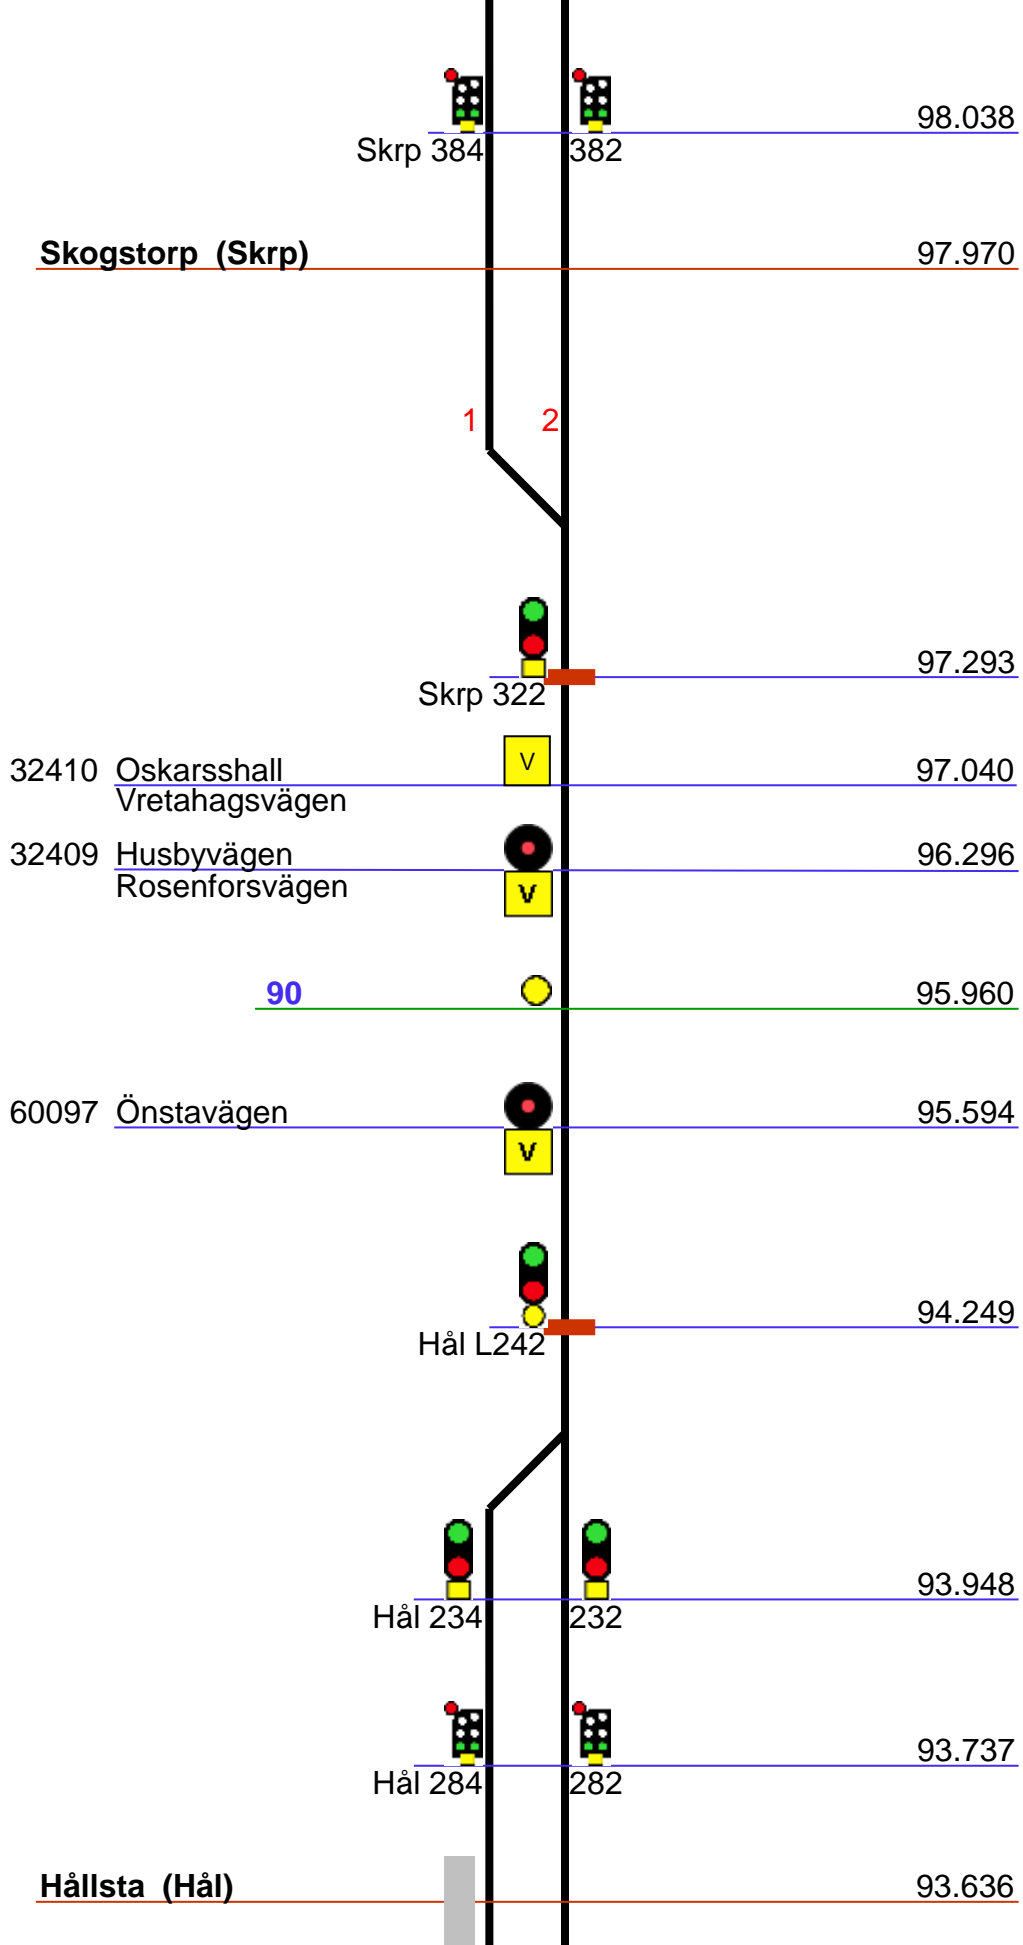

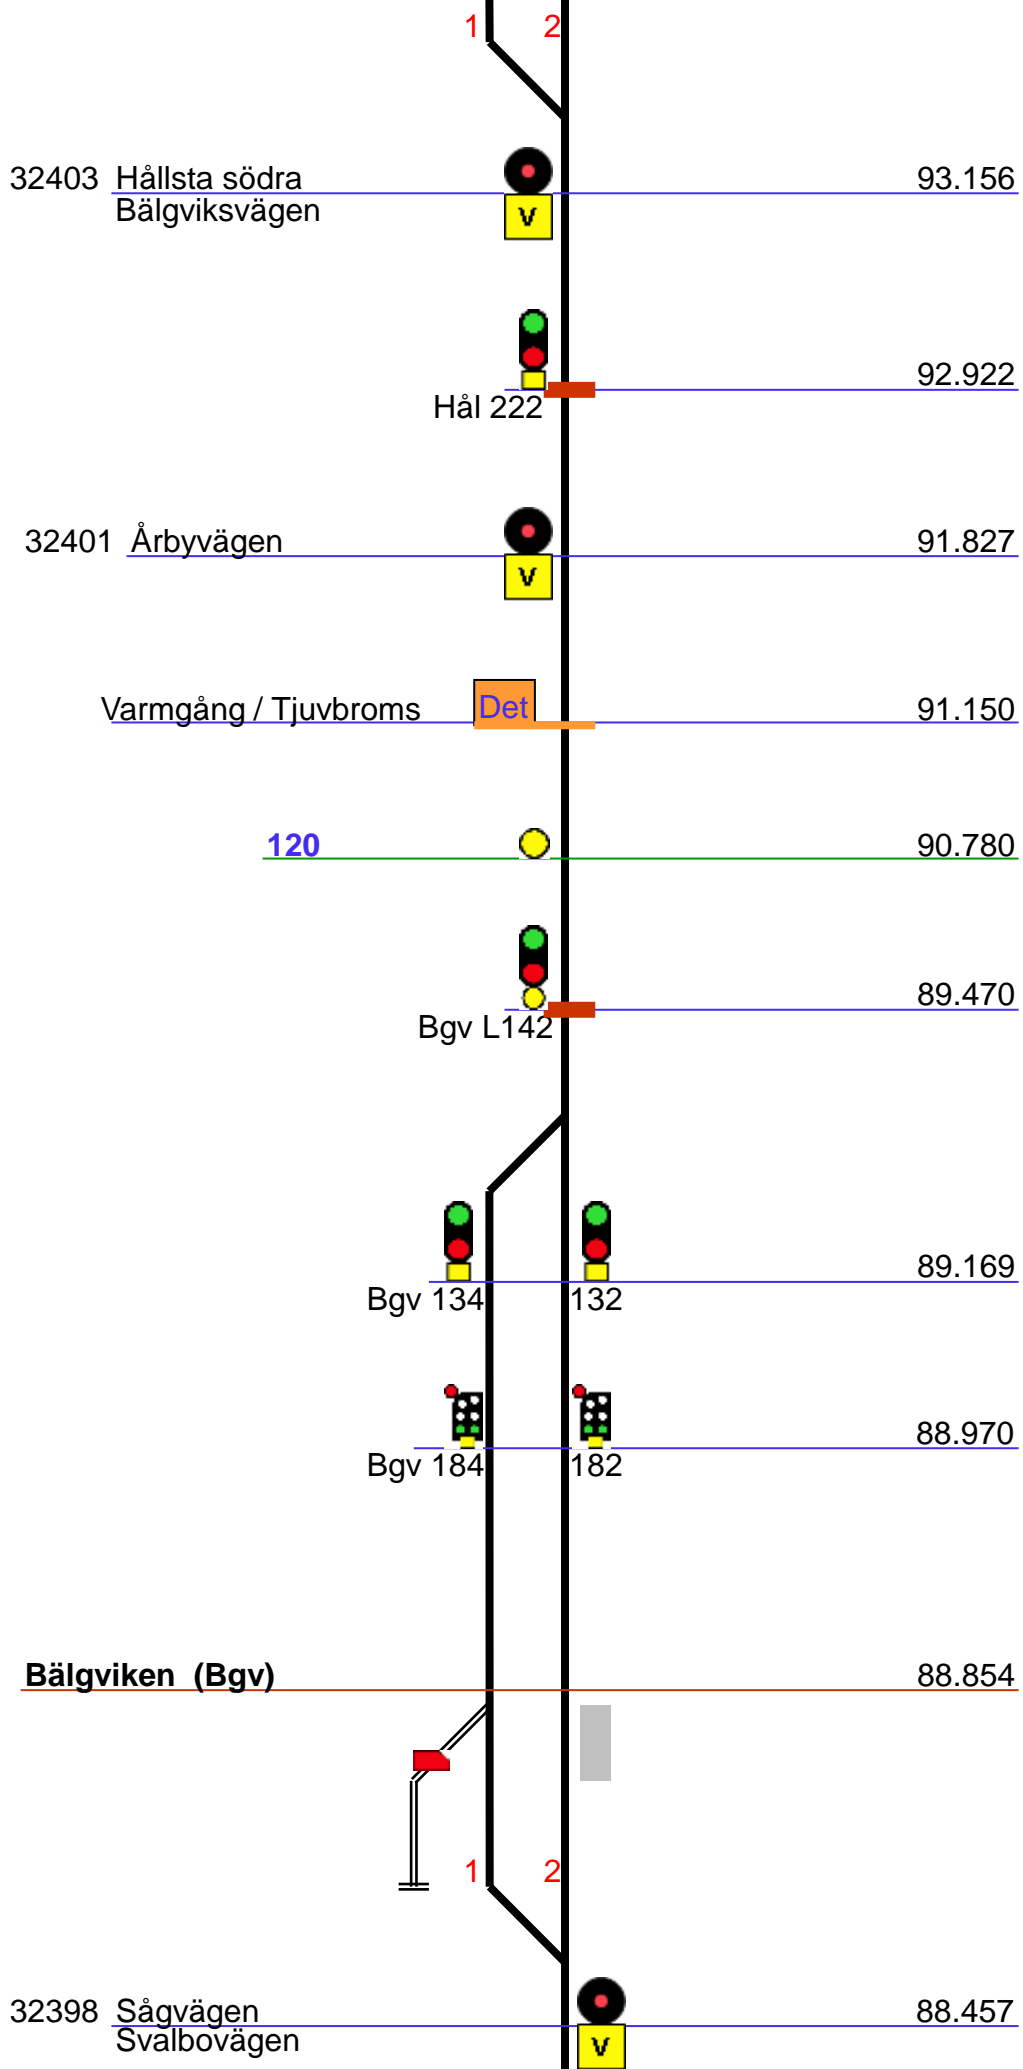





32397 Reningsverket  88.150


 Bgv 122  88.139



 Hnä L6 84.600

32391 Harsjön Norra  82.206


 Hnä L4 81.011



 Hnä L342  77.421

 Hnä 334  332 77.183

 Hnä 384  382 76.991

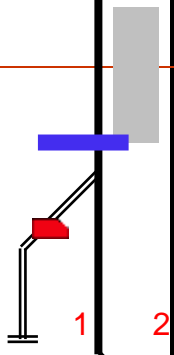Hälleforsnäs (Hnä) 76.463



32386 Hälleforsnäs södra Eskilstunavägen   76.463

 Hnä 322  76.294

32385 Gorgholmen 75.477



72.376

MIö L4



69.449

MIö L242



69.160

MIö 232



234



68.963

MIö 282



284

Mellösa (MIö)

68.602

2

1

32375 Harpsundsvägen 68.513



68.201

MIö 222

90

66.120


70


65.700





65.294

Fsö L4

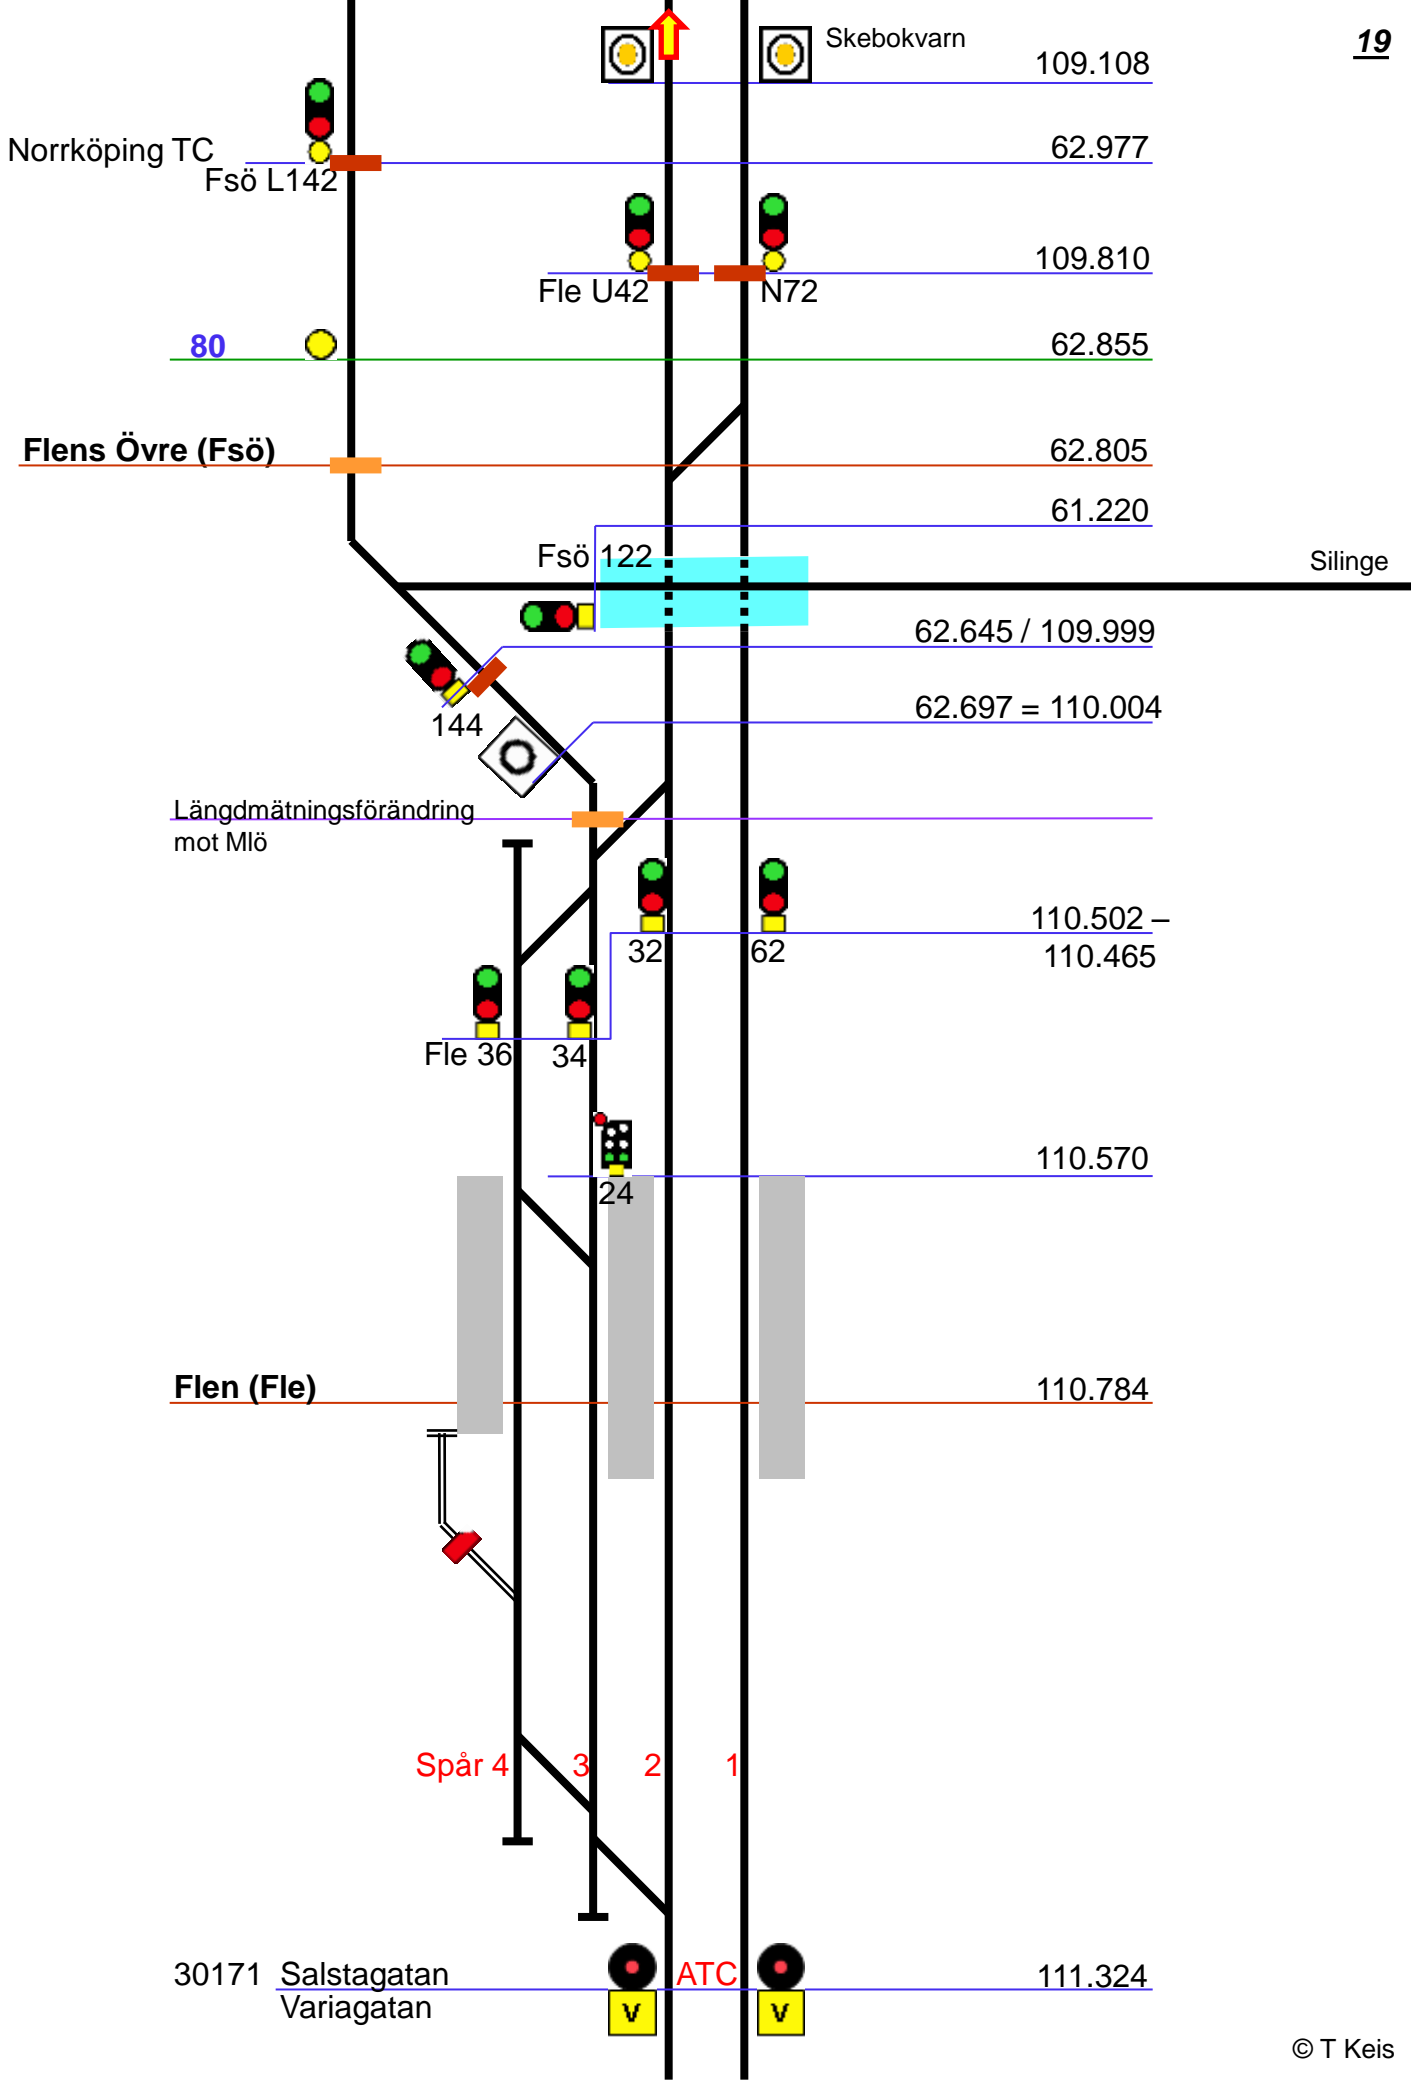

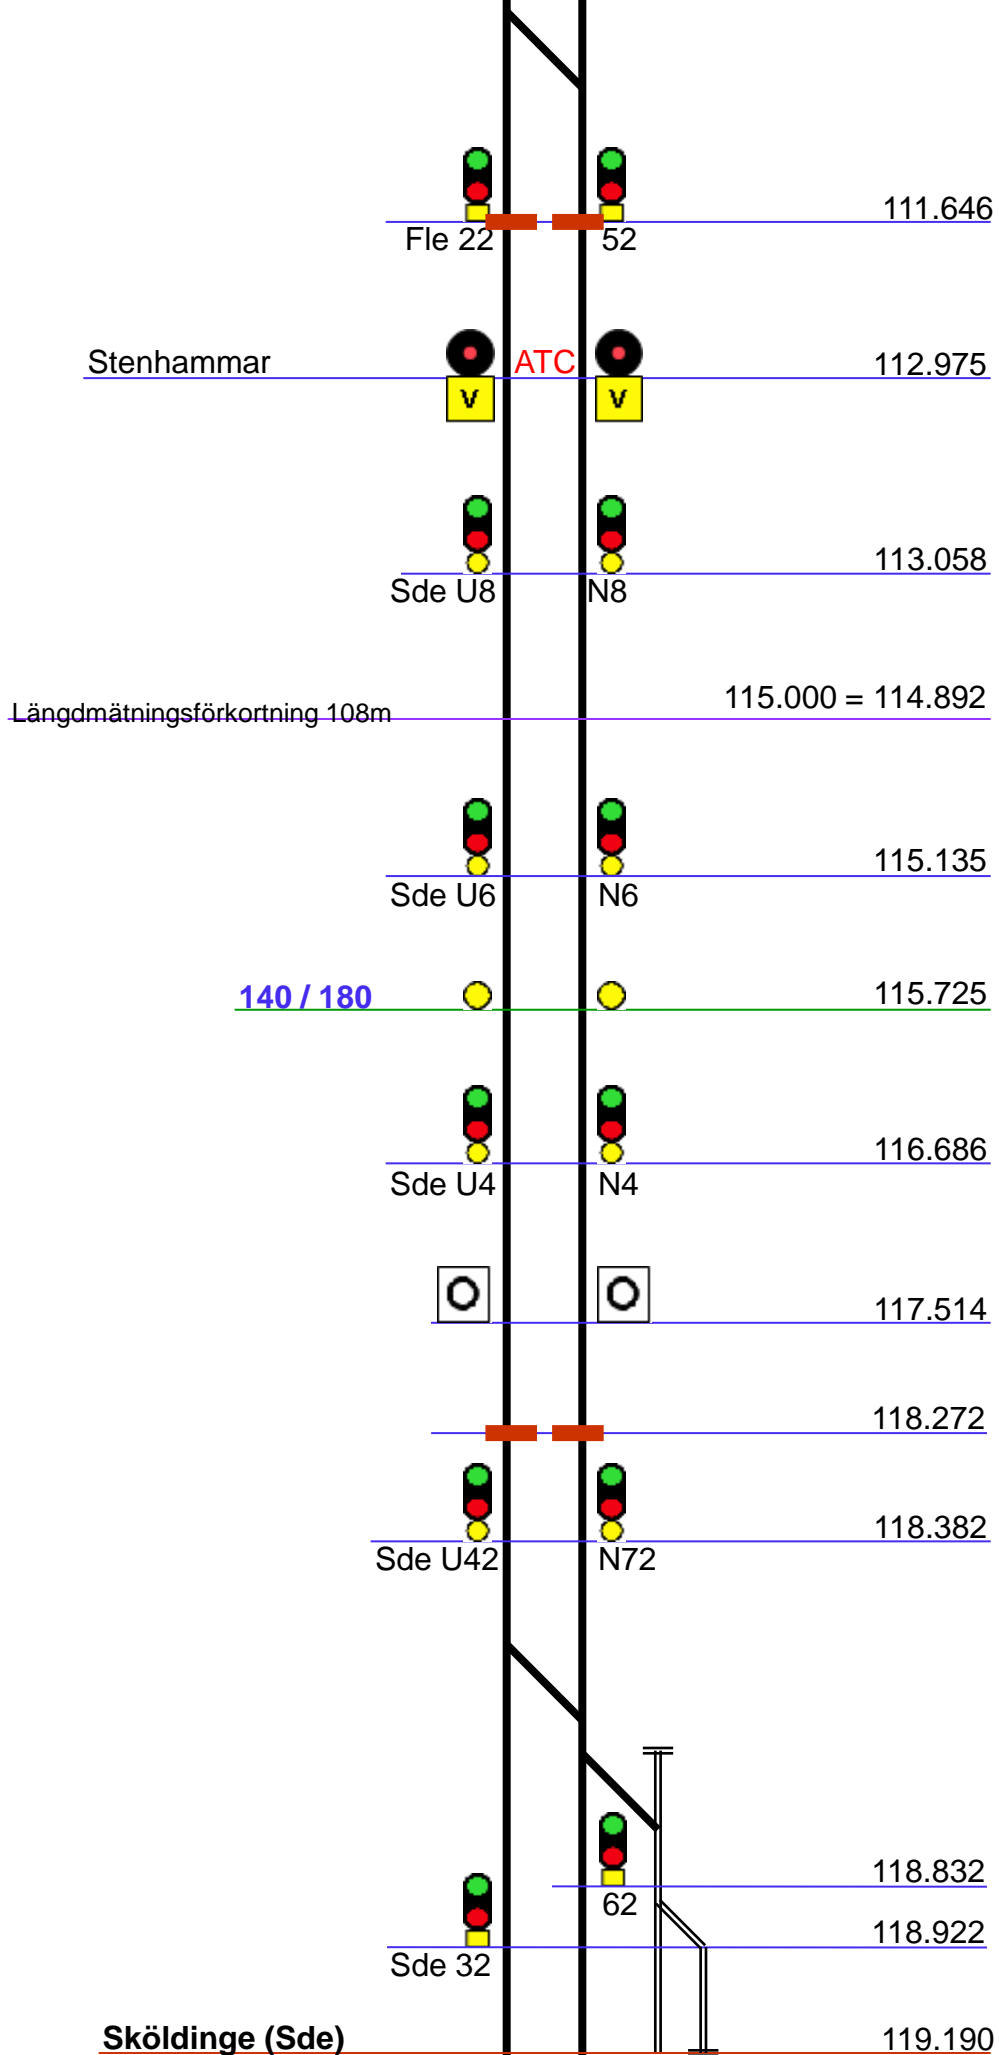

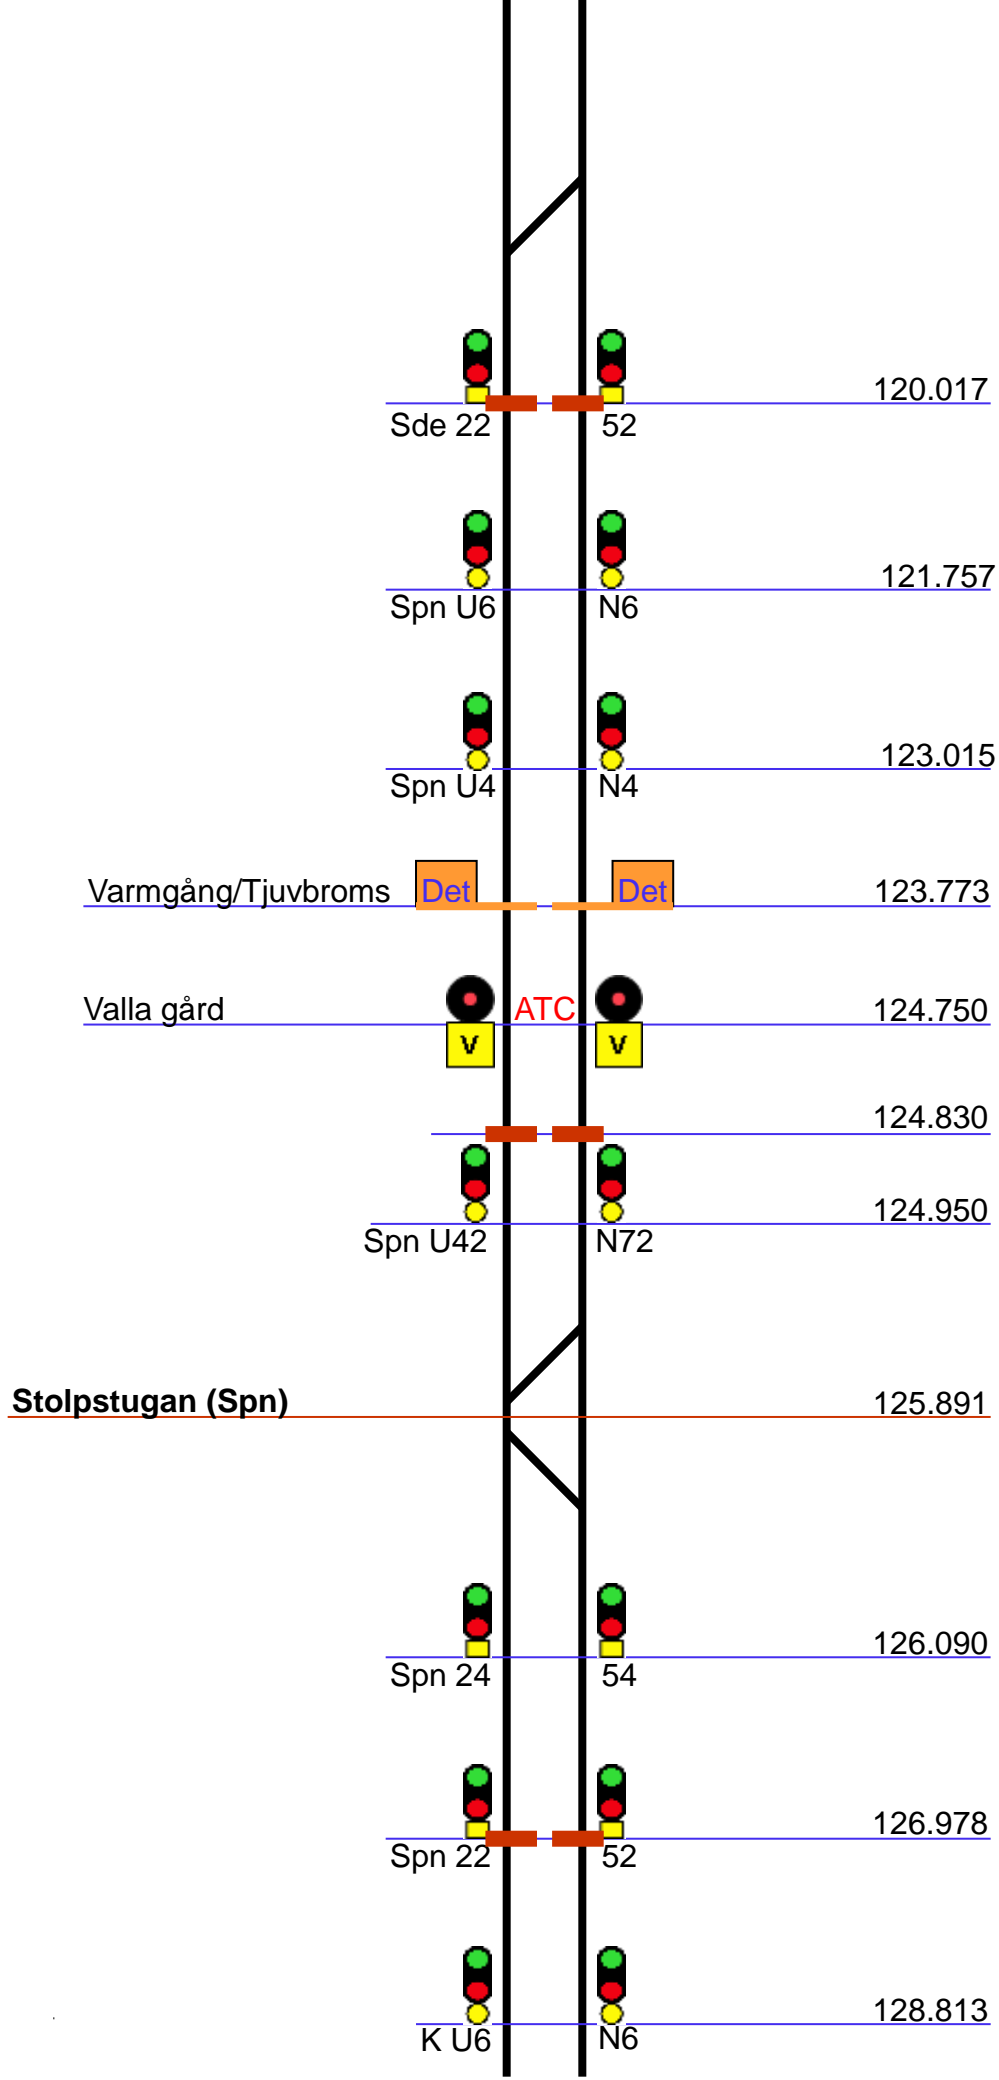

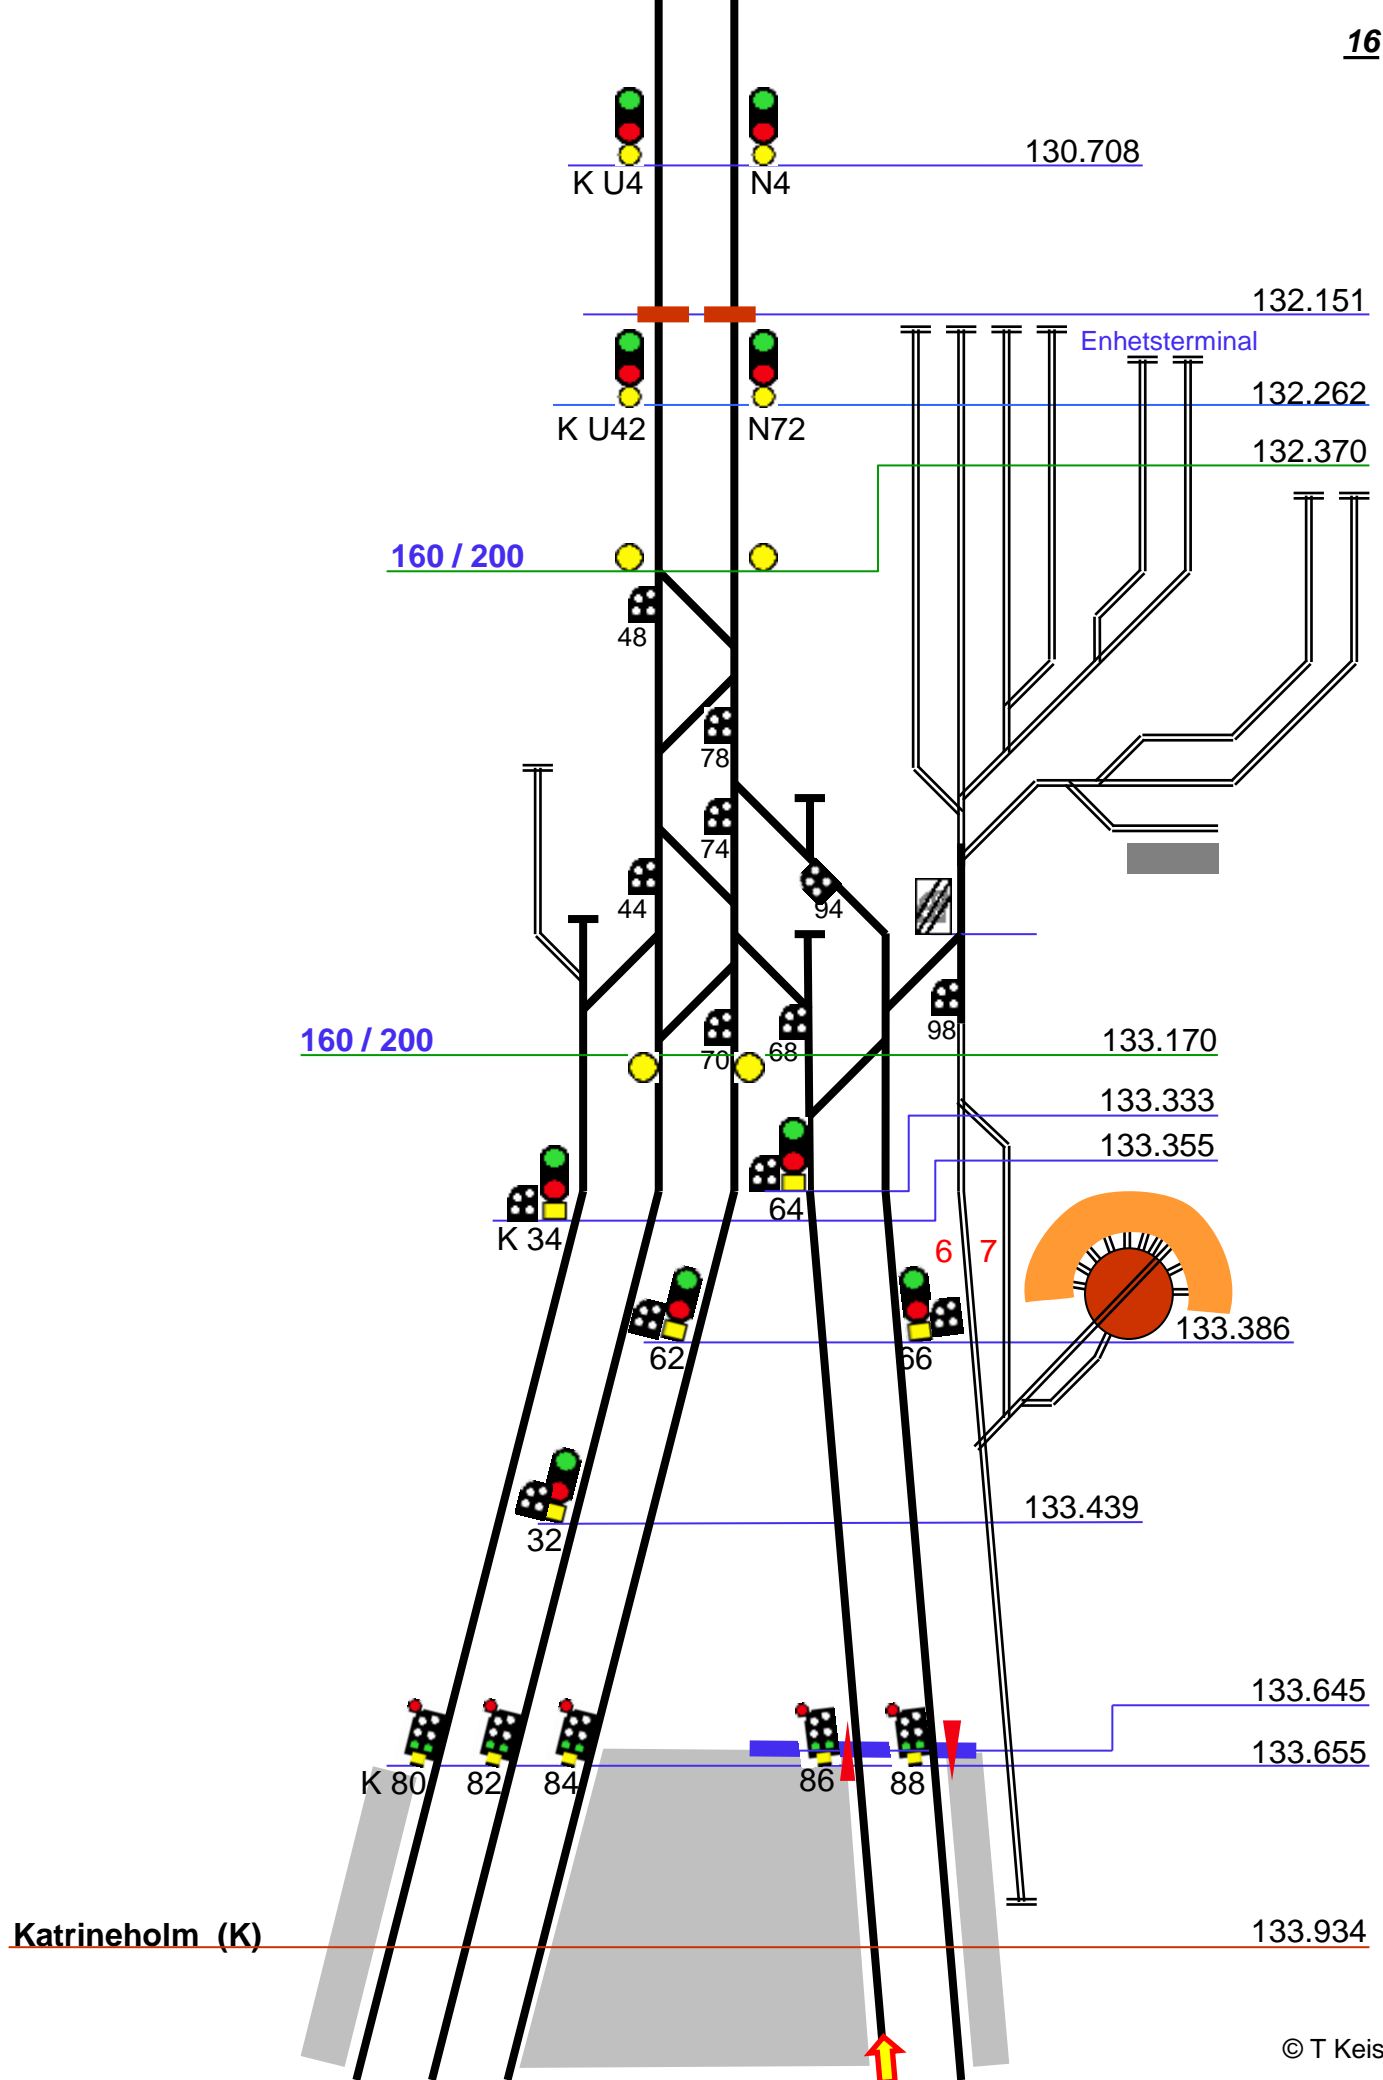

130
140 / 180

134.029
134.087

15

1 2 3 4 5

134.320

134.300

135.005

135.040

100 / 130

135.106

20

K 28

58

K 26

56

17

19

46

50

60

135.674

Stockholms TC

135.822

K 24

54

135.572

140 / 180

137.145

Stockholms TC

K 22

52

135.664

Bt U6

N6

137.225

Stö U8

N8

137.498

140 / 180

Stö U6

N6

137.450

139.635

Bt U4

N4

139.365

Stö U4

N4

141.740

Baggetorp

