

Solna 29m

5.115  
5.047

160 / 200

1104

11

5.020  
5.014

4.970

4.960

4.905

70

11

08

4.791

ATC Börjar

1084

1086

10

4.663

4.635

Solna Ansl 227m

4.634

Solna Östra 421m

4.593

Solna Nya 535m

4.580

Solna V 440m

4.600

10

74

10

76

10

78

10

80

4.466 -

4.500

70

4.437

ATC Börjar

So 1062

10

64

10

70

10

72

4.332 -

4.376

4.333

4.320 -

4.375

10

68

130 / 140  
10

4.210

160 / 200

45

44

42

4.150

Huvudsta

10

36

10

38

10

40

282

130 / 140

4.045

3.950 –  
4.020

Tomtebodan övre (Tmö)

3.585  
3.675

120  
115 / 130

160 / 180

Gul cirkel mot So  
Släckt mot Huv

Längdmättningsförändring  
30.614 = 3.286 N2  
30.601 = 3.299 U2

Tomtebodan bangård (Tm)

90

D2 D1 U1 U3 U2 N2 N3 N1

3.861 –  
3.883

3.590  
3.625 –  
3.665

3.380 – 3.410  
3.410  
3.375


3.280  
3.265  
3.253


3.142


3.078  
3.050  
2.929  
30.970

31.210 –  
31.218

31.314

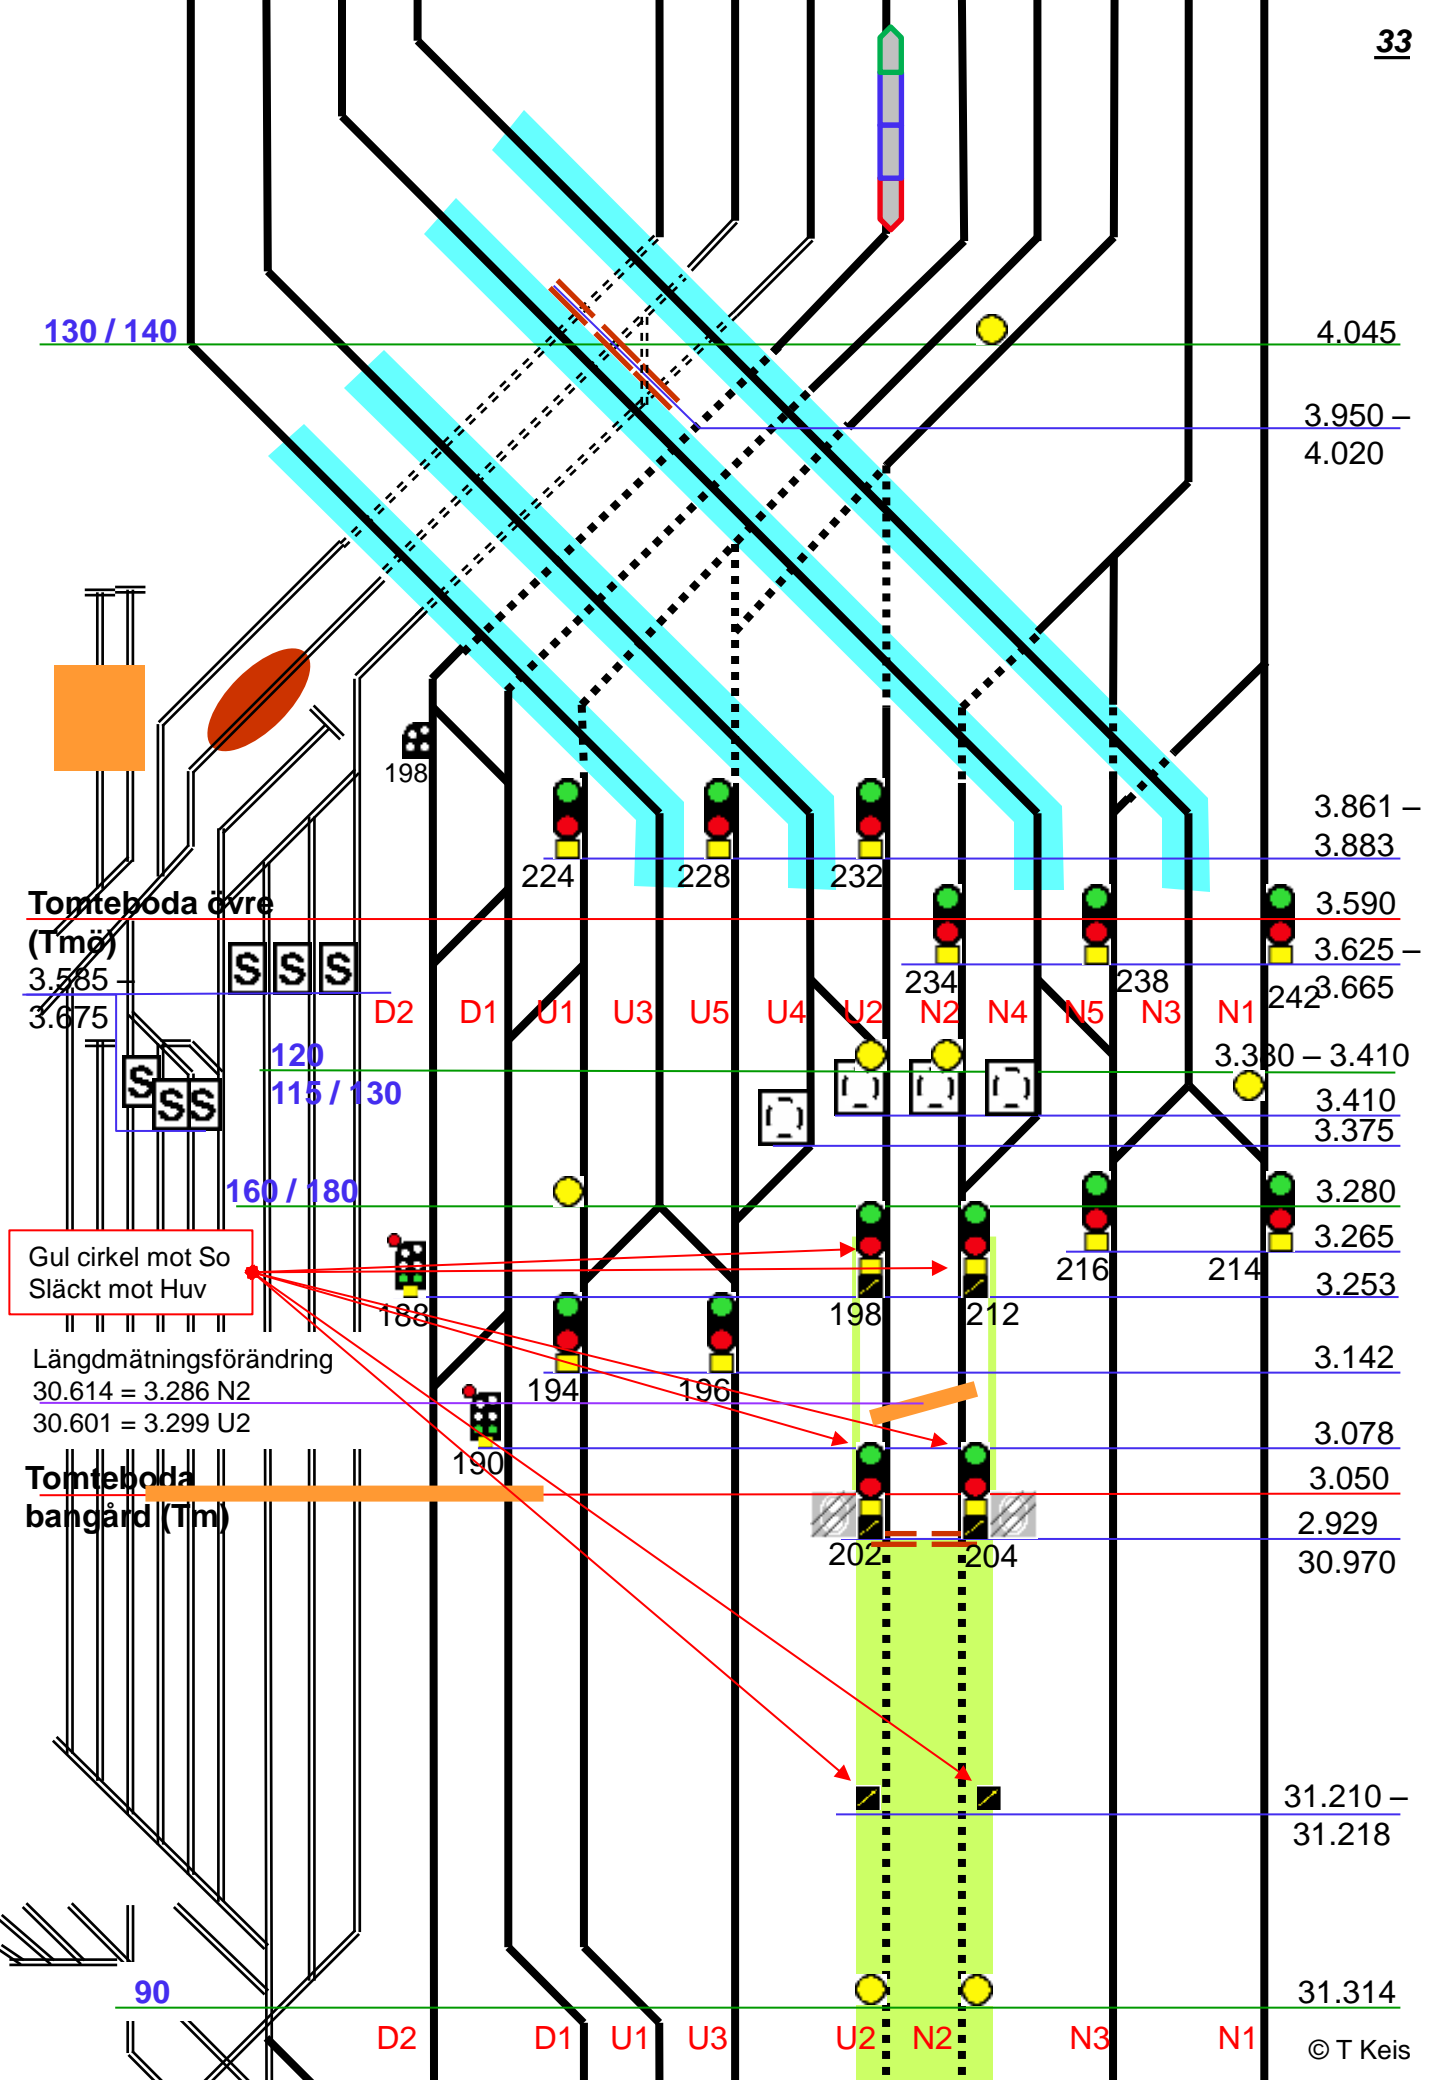

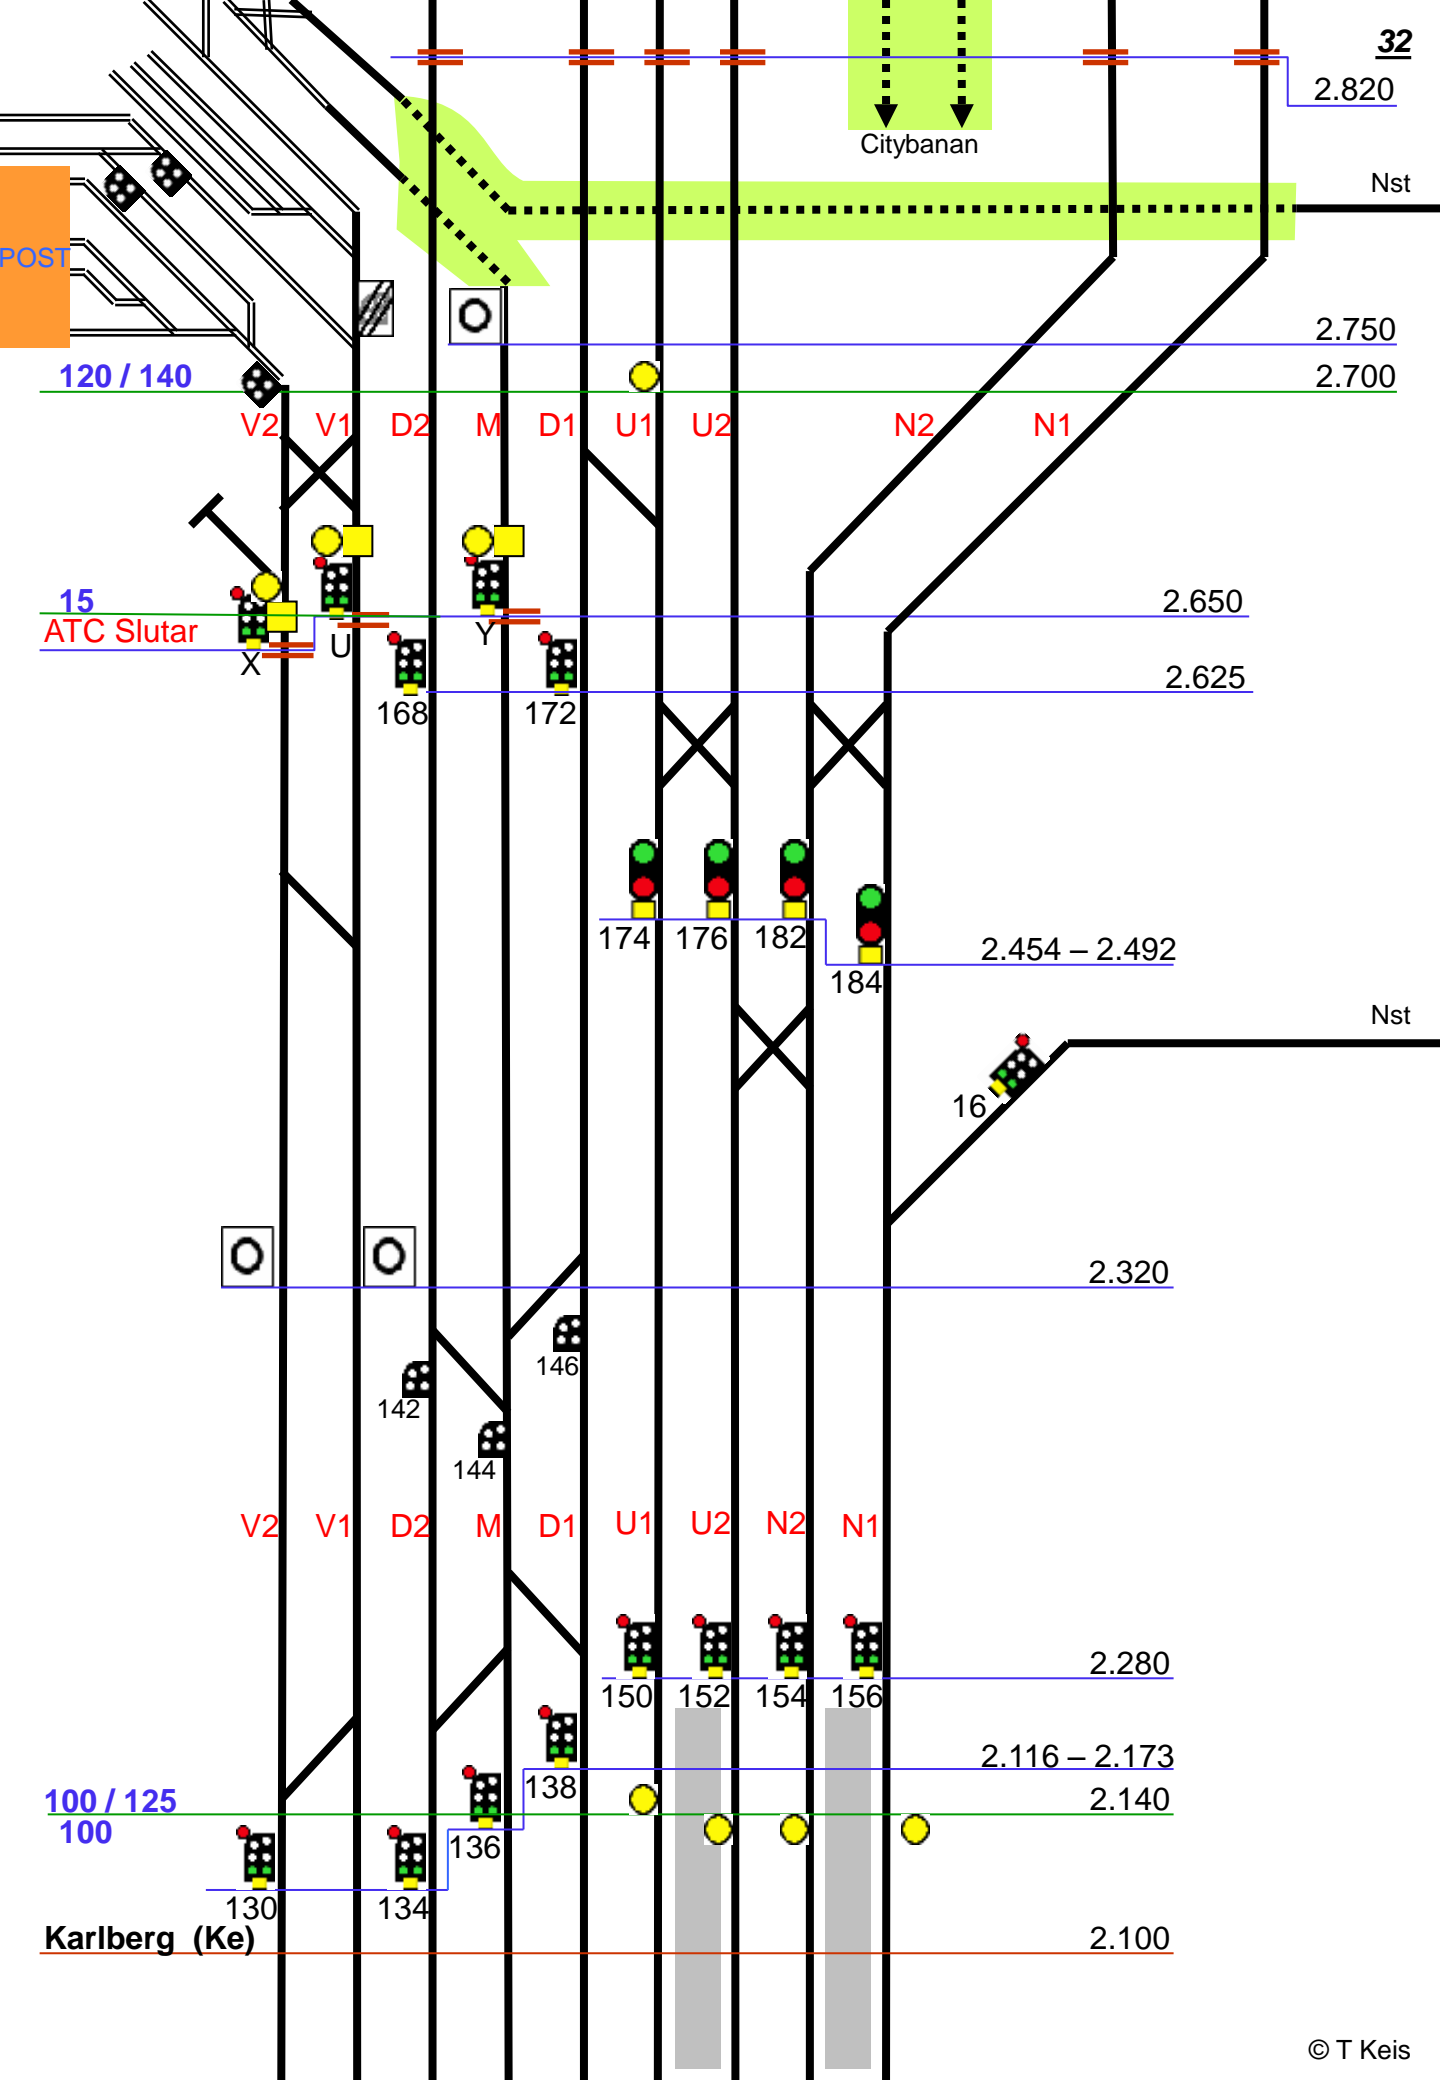

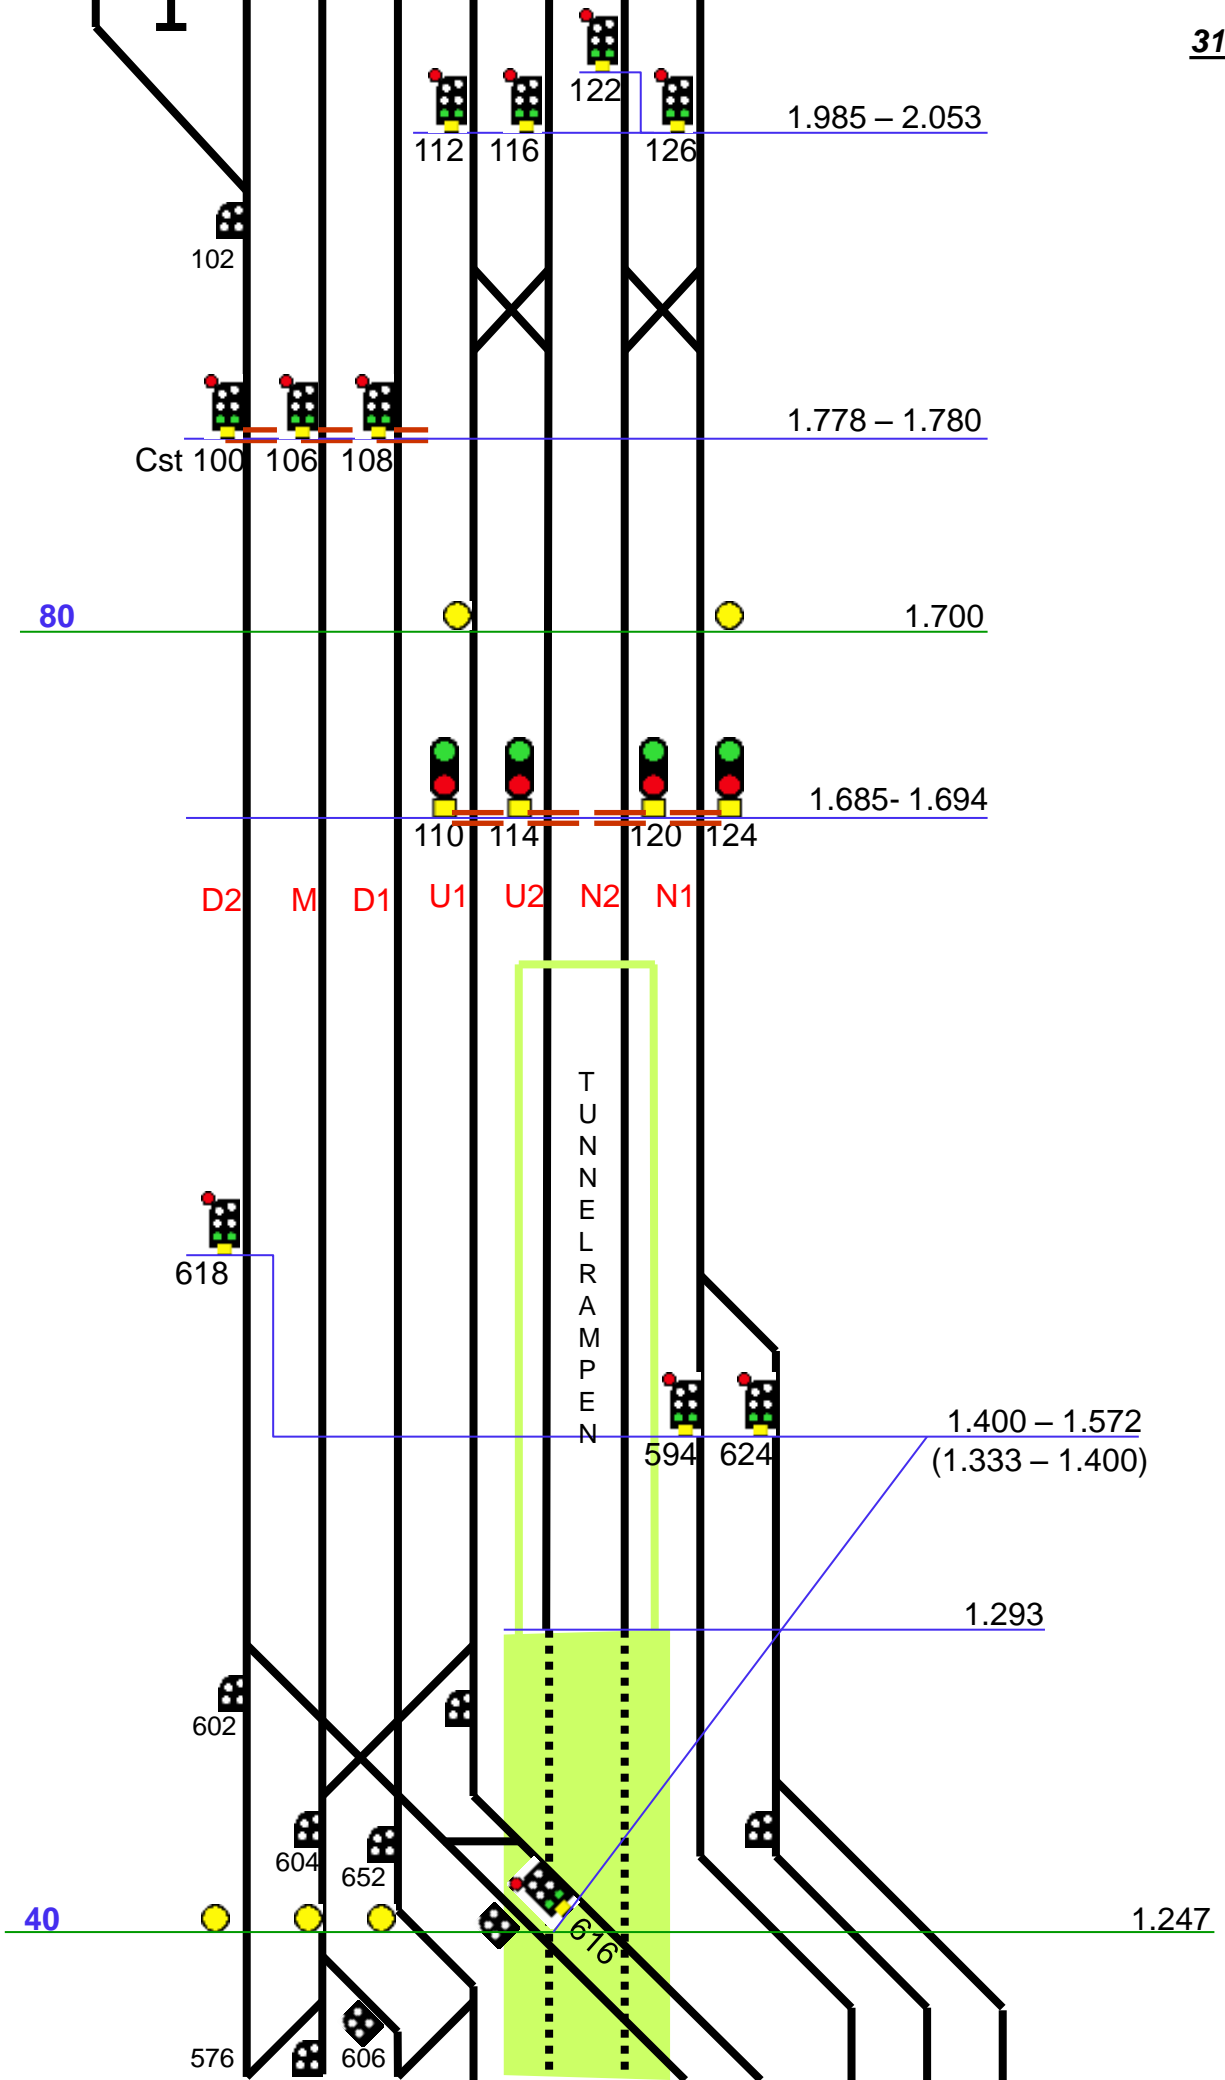


Norra Bantorget Nbt


Centraltunneln 218m

fournering

TUNNEL  
RAMPEN

avfournering

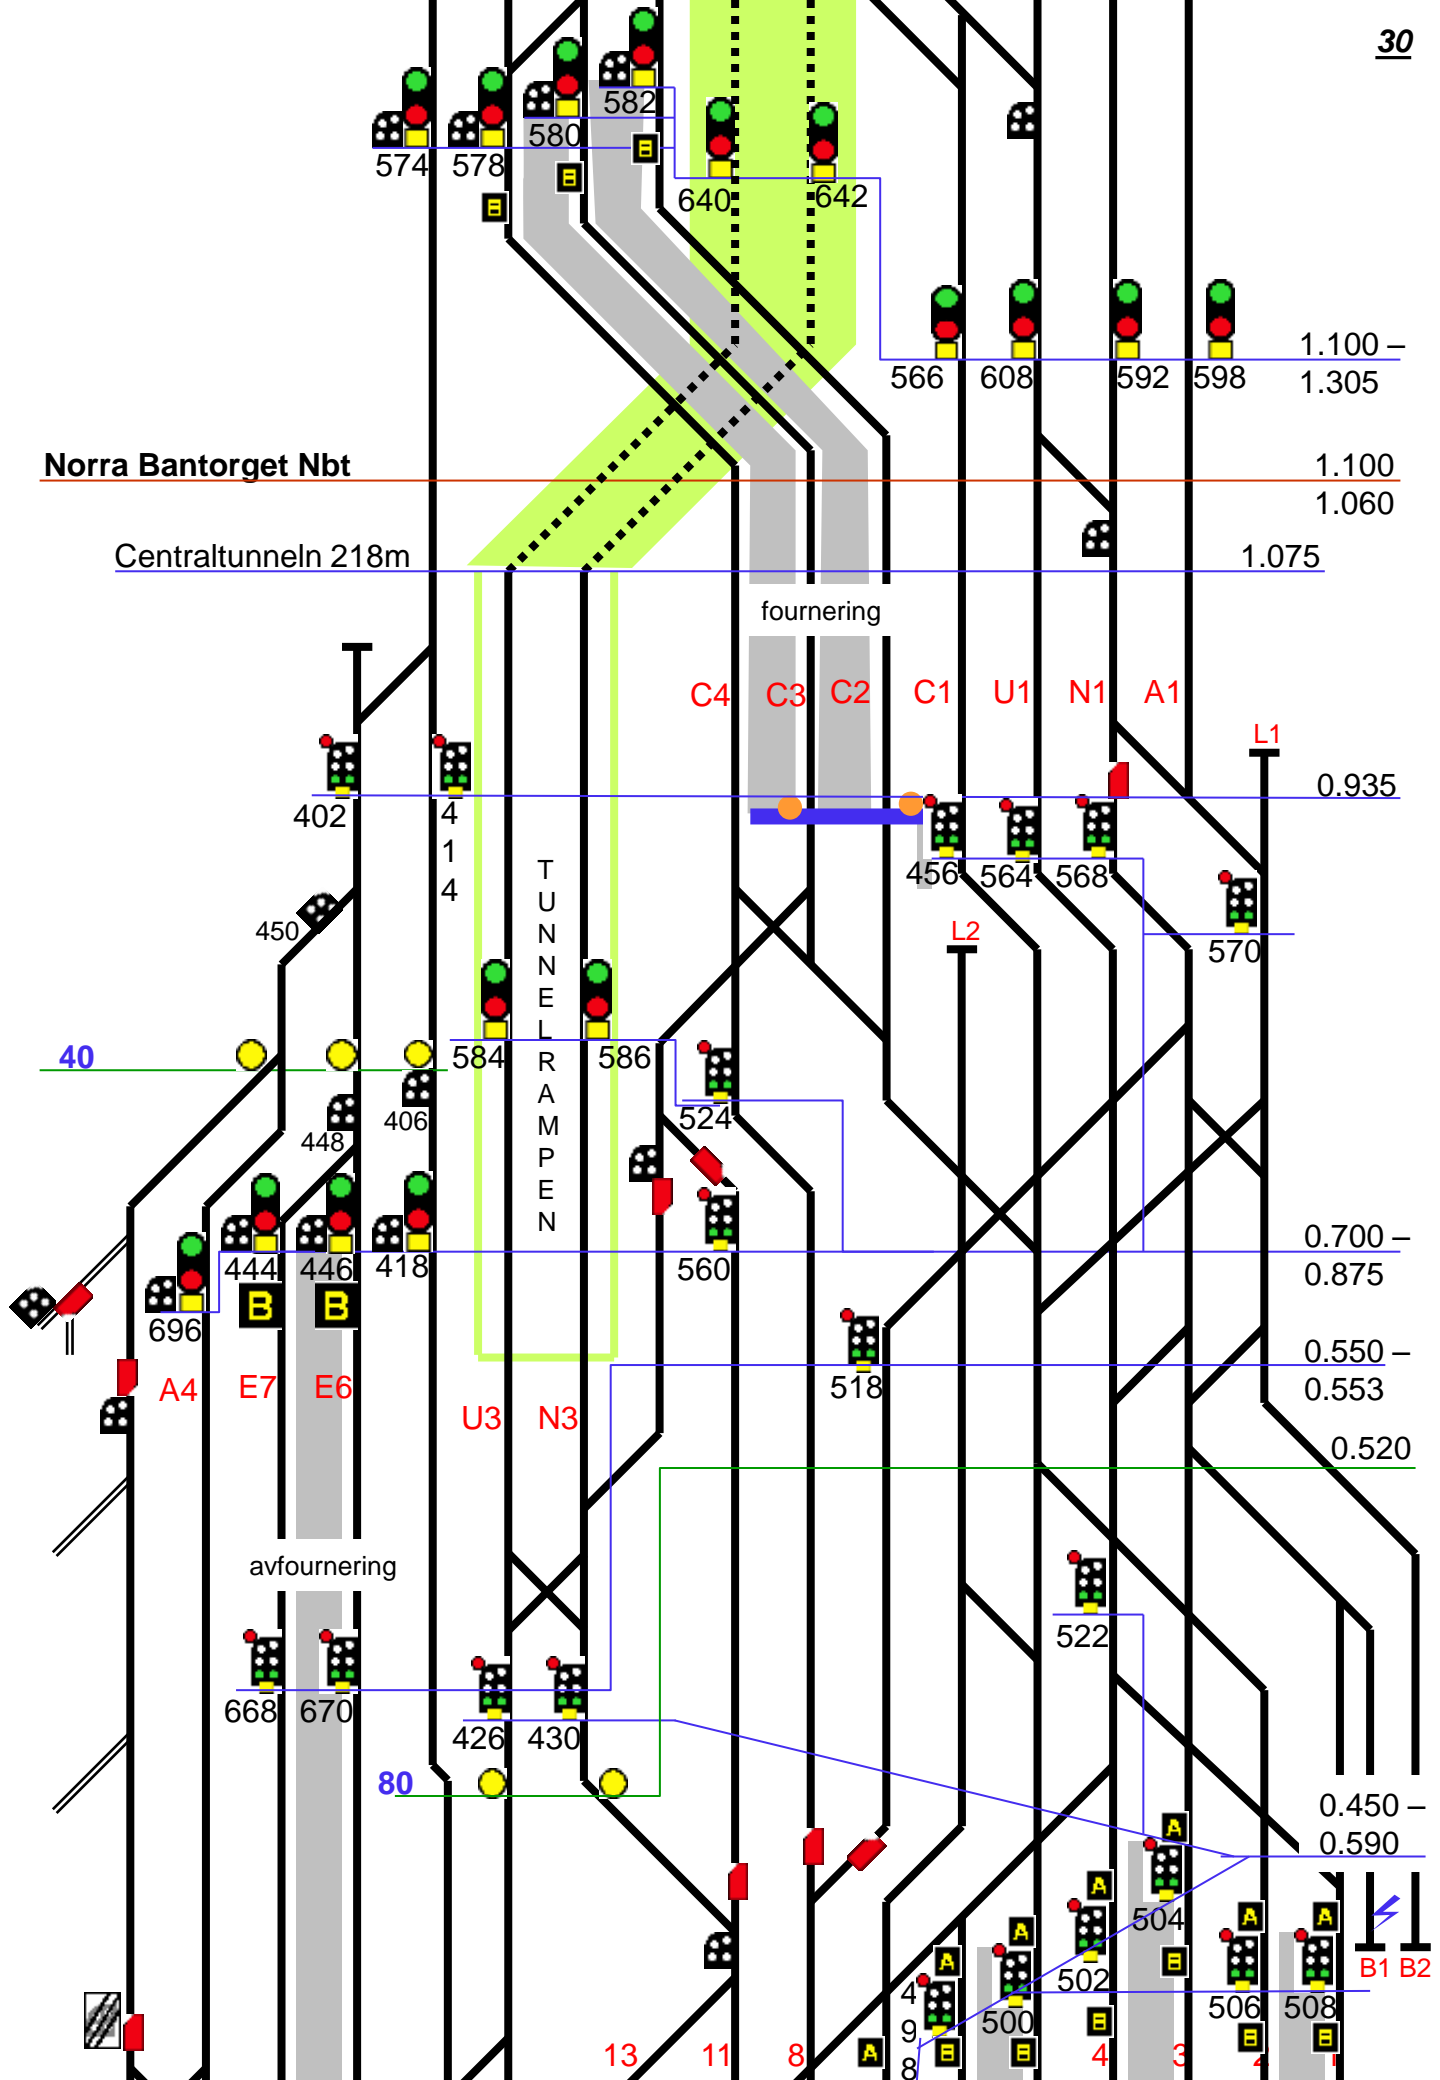

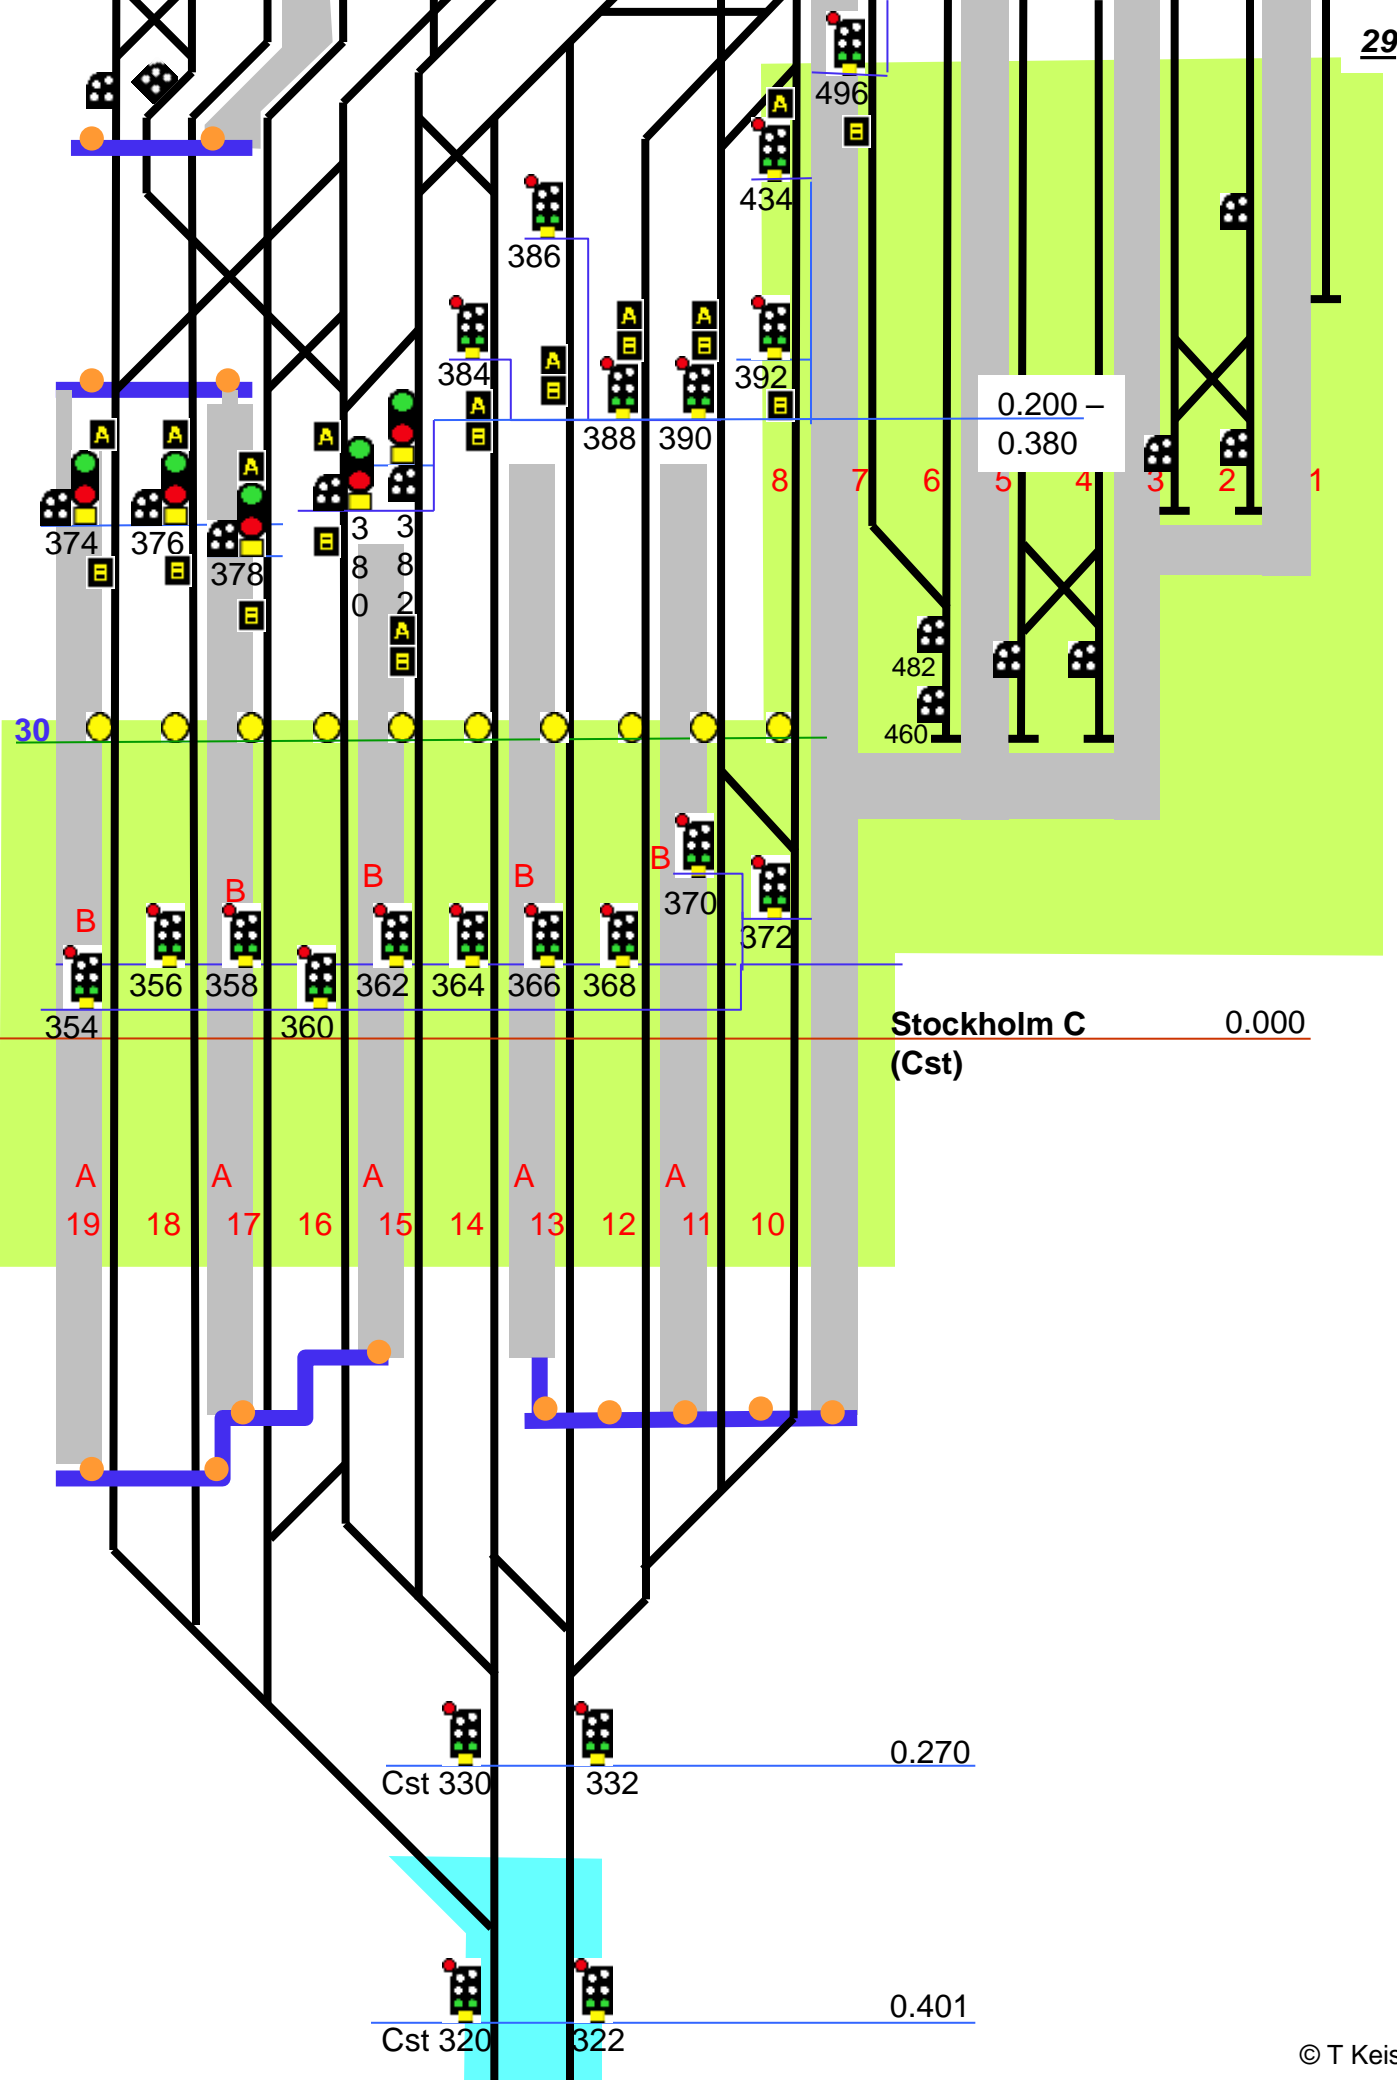

0.200 -  
0.380

**Stockholm C**  
**(Cst)** 0.000


0.270


0.401


Cst 330 332

Cst 320 322



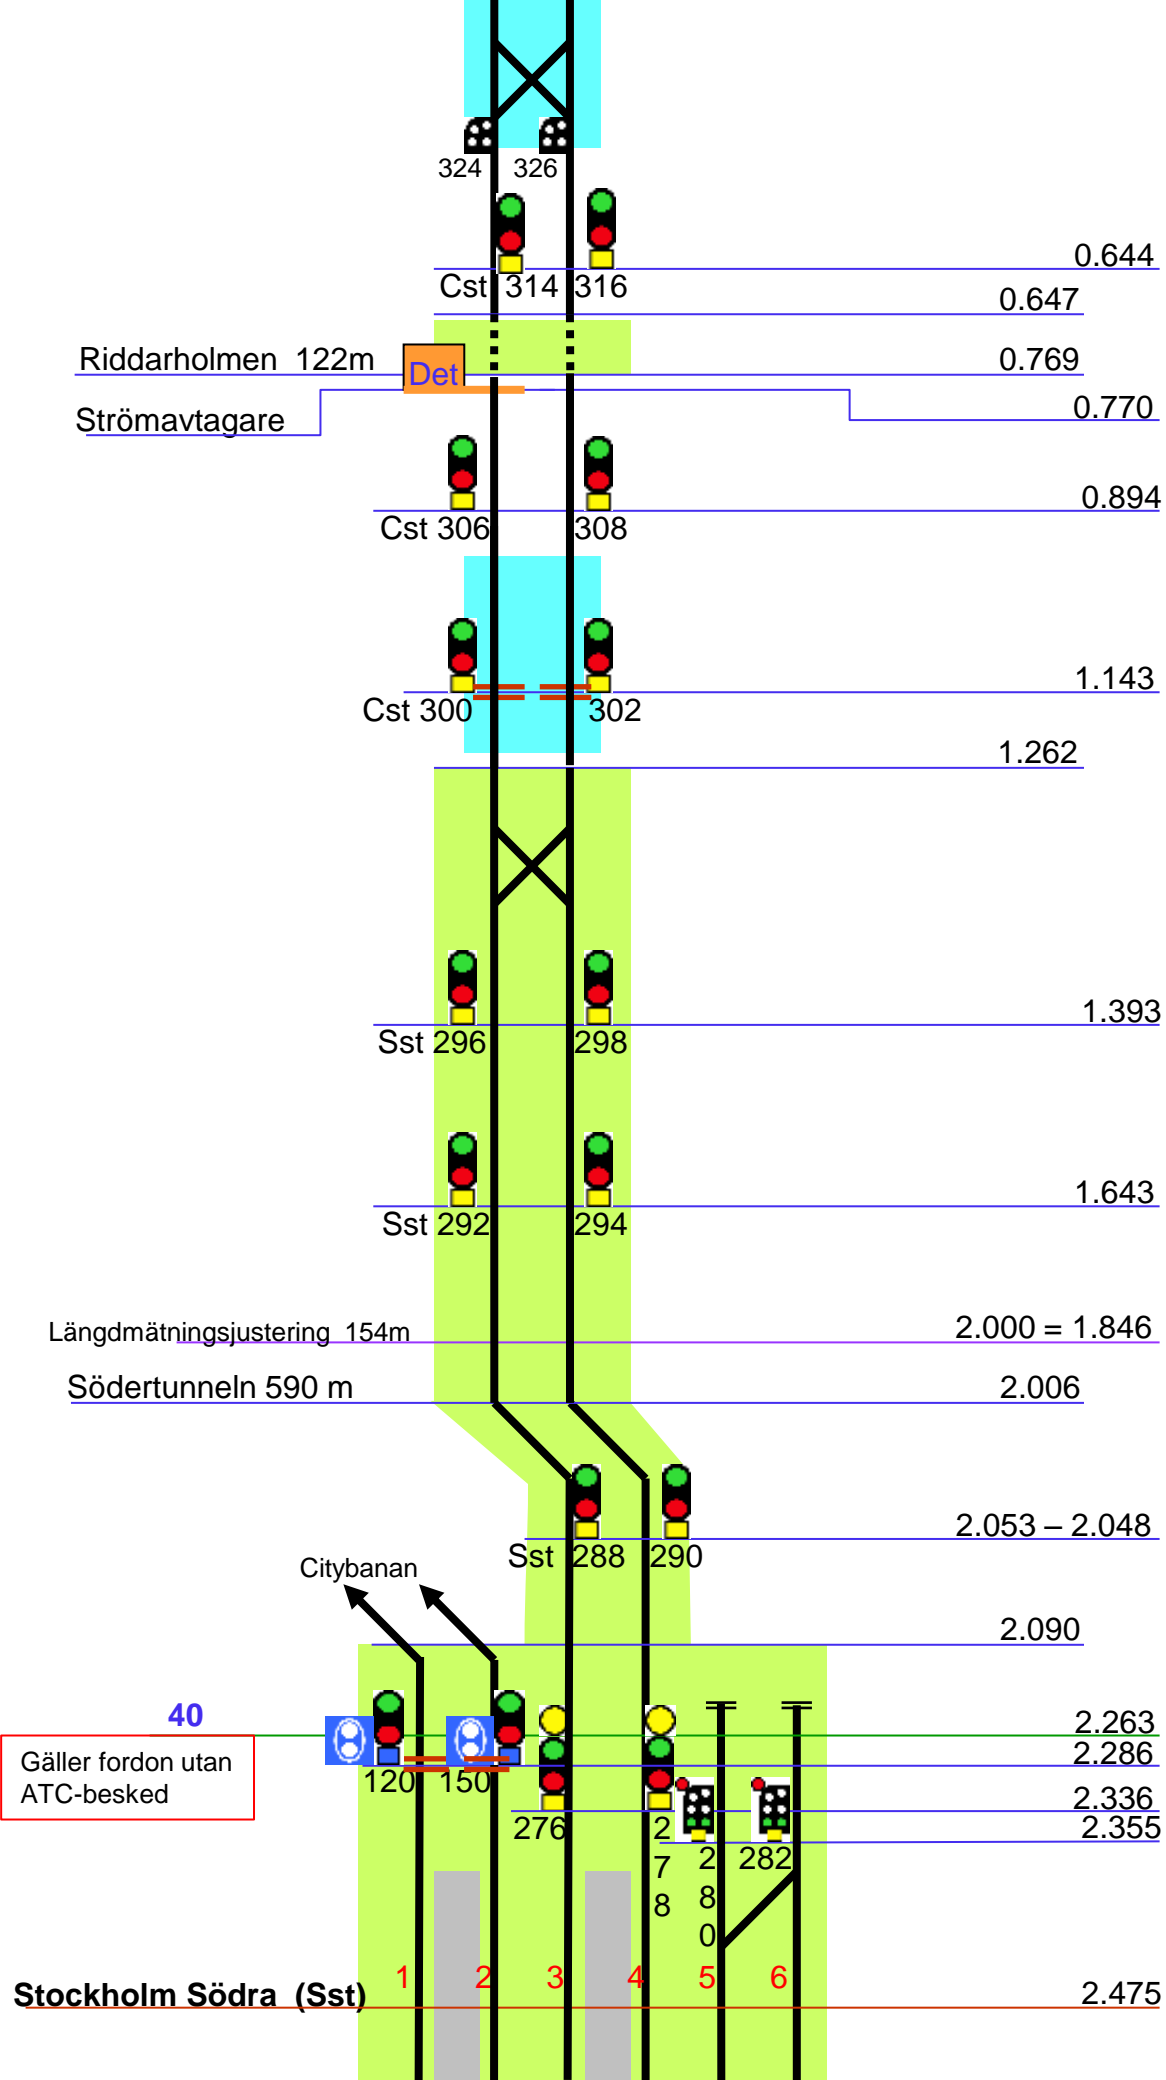

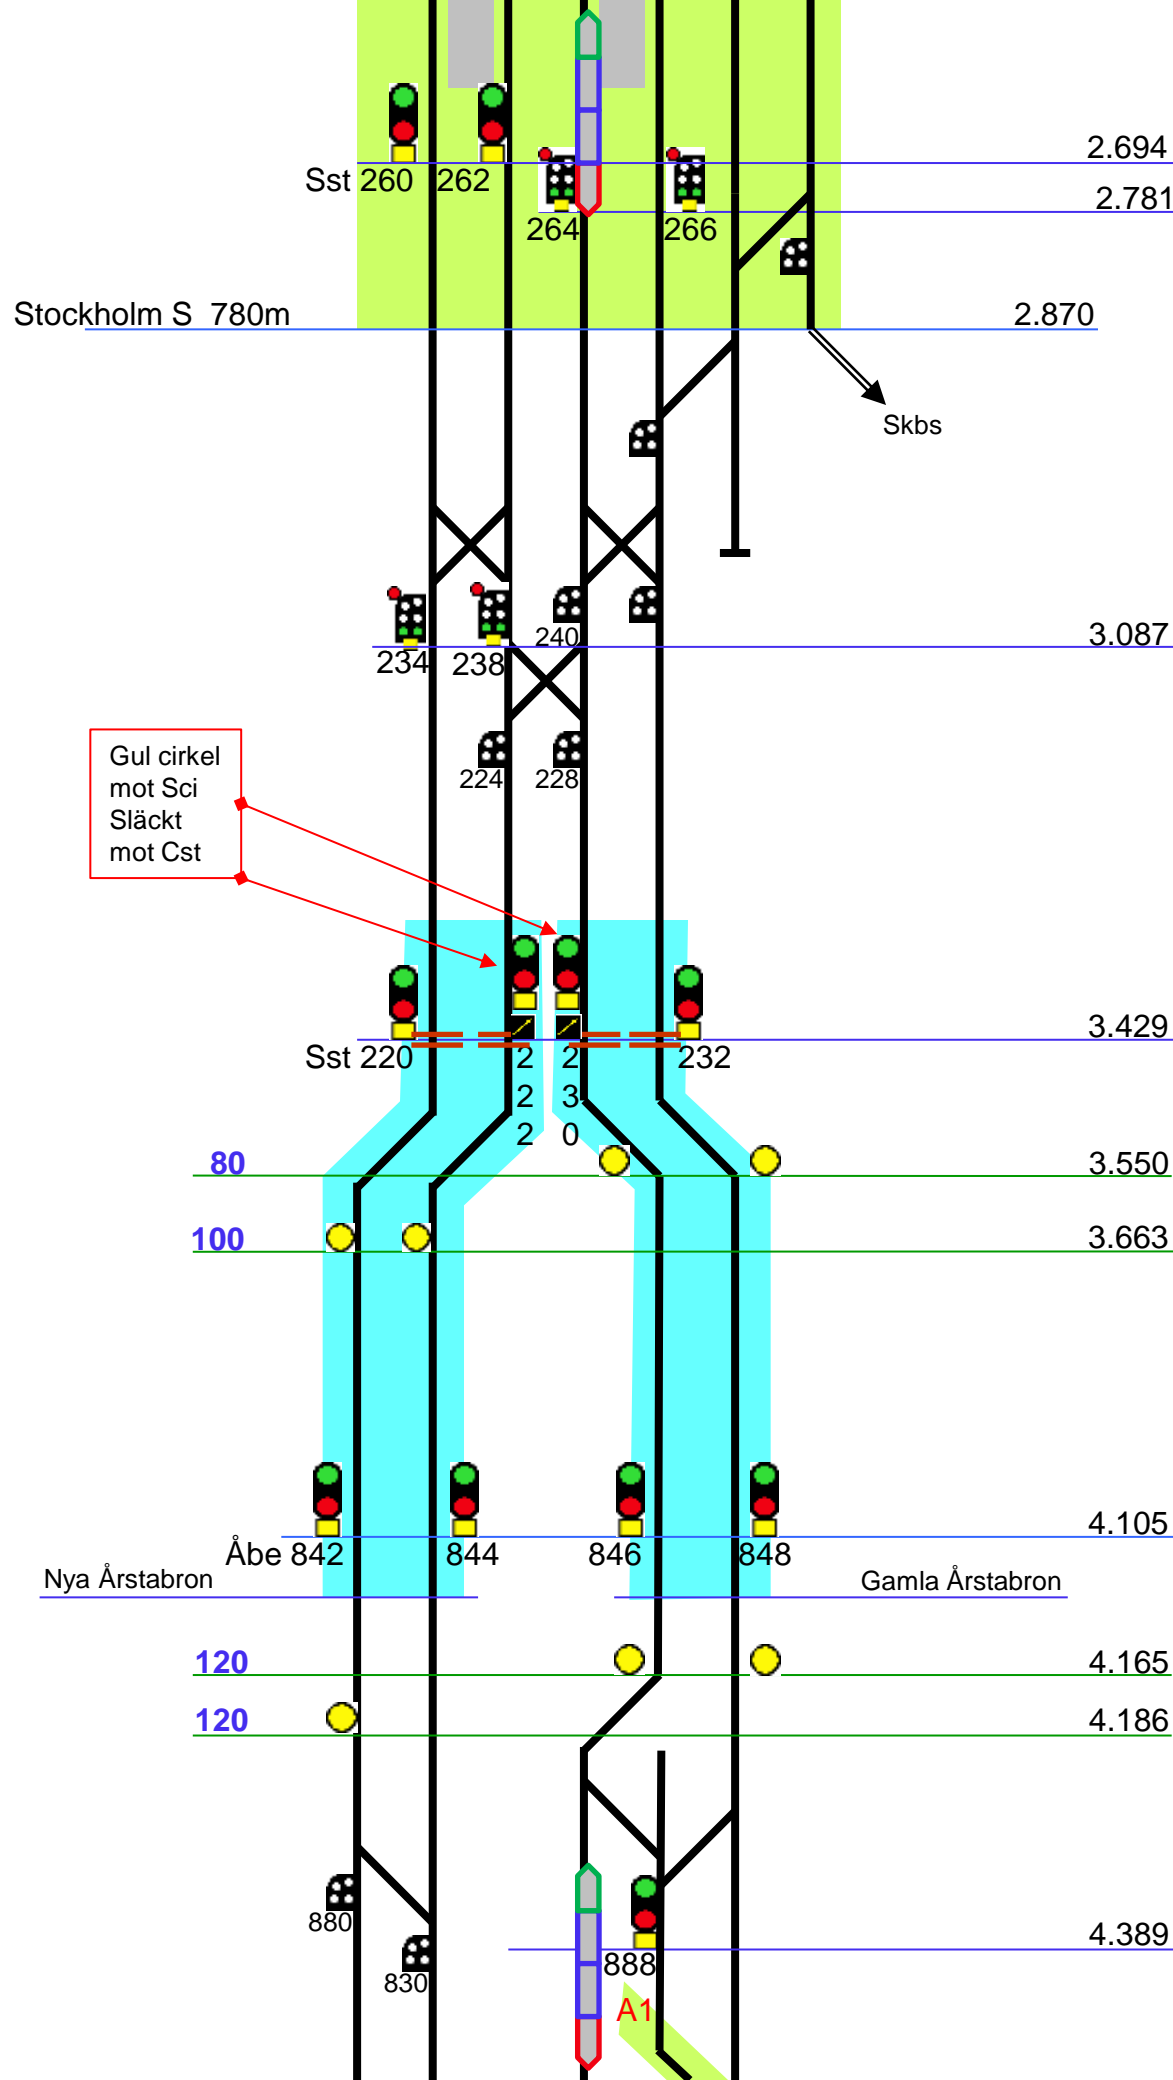

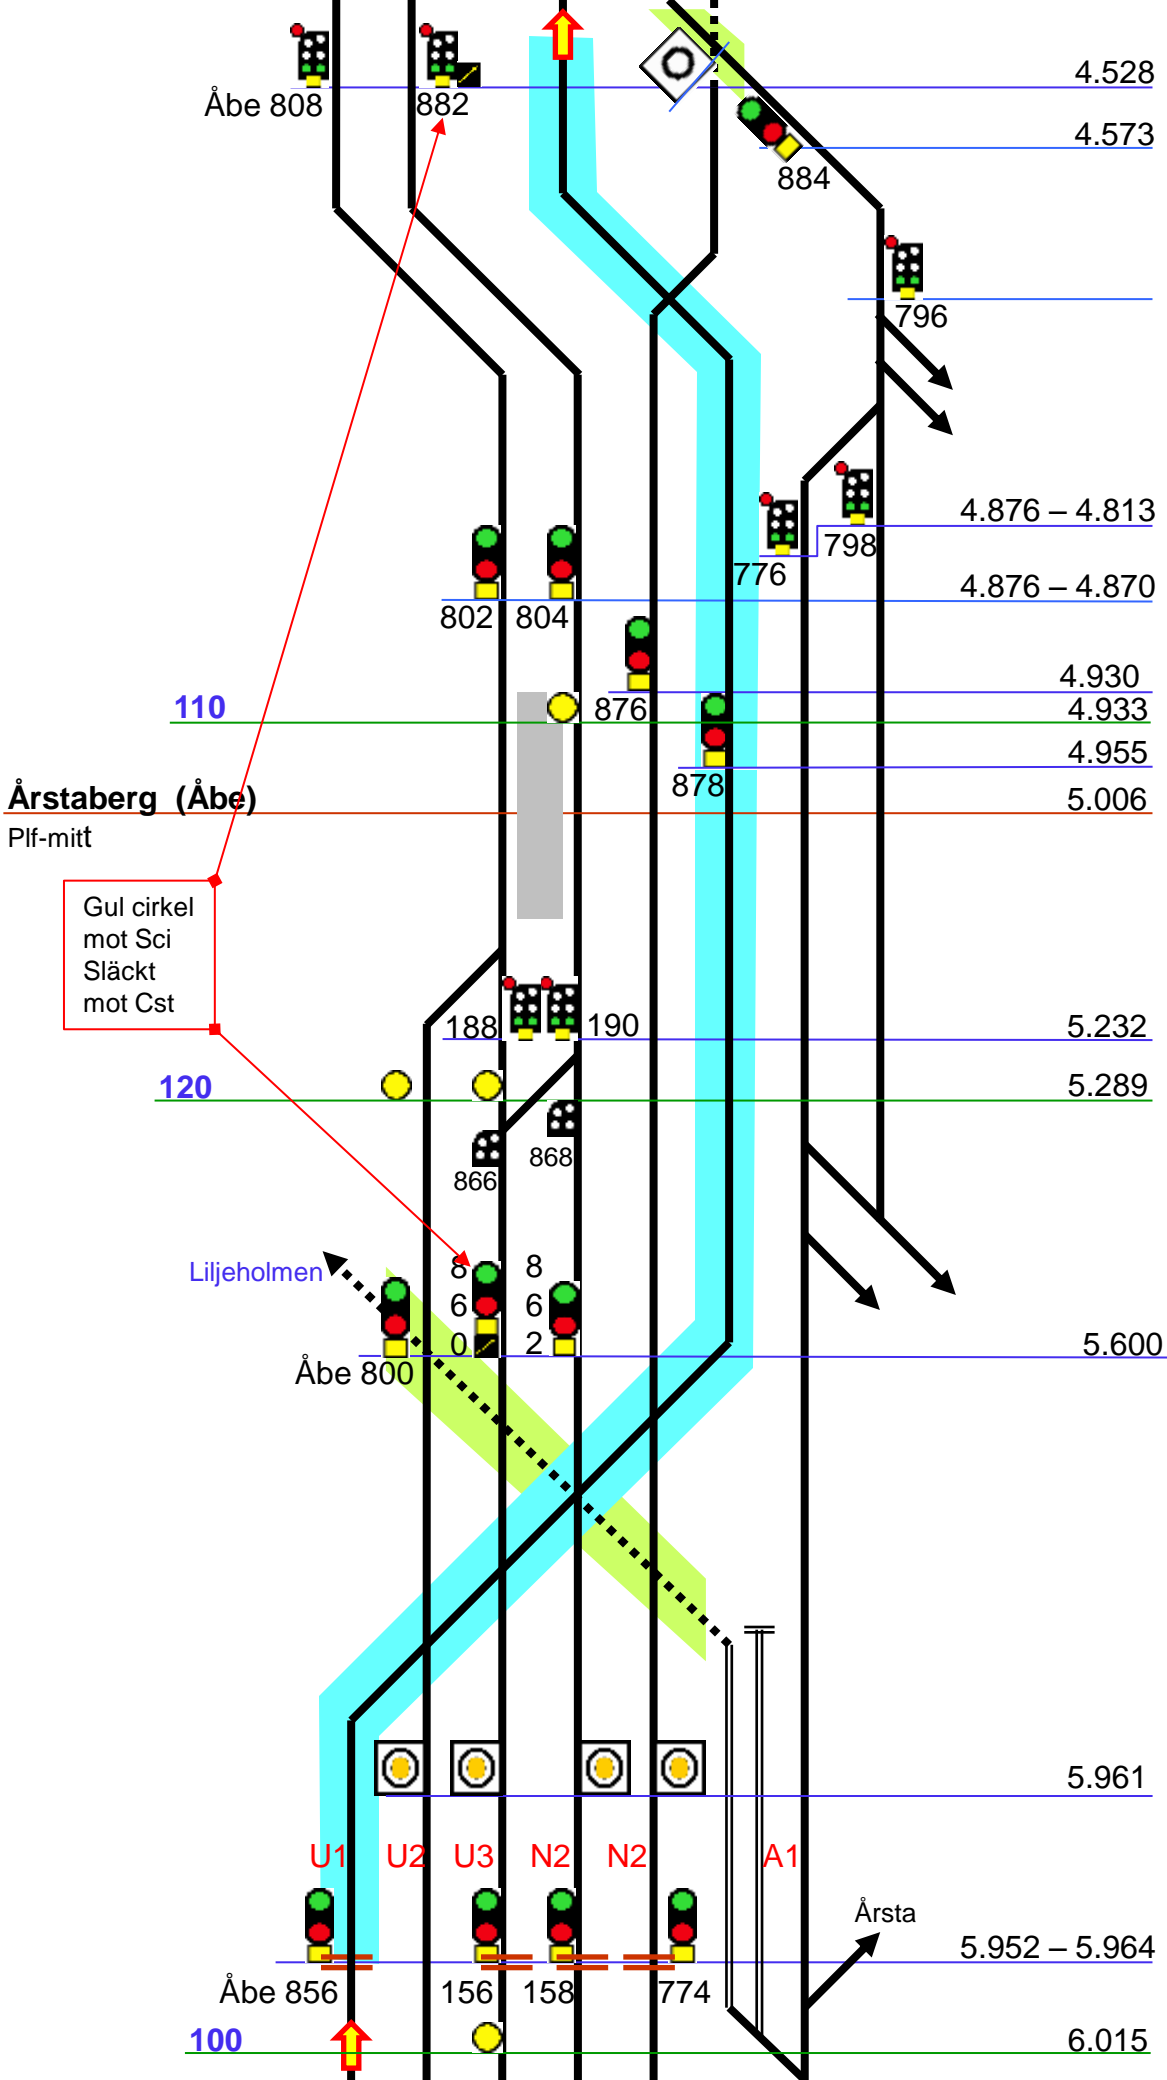


Årstaberg (Åbe)  
Plf-mitt

Gul cirkel  
mot Sci  
Släckt  
mot Cst

Liljeholmen

Årsta

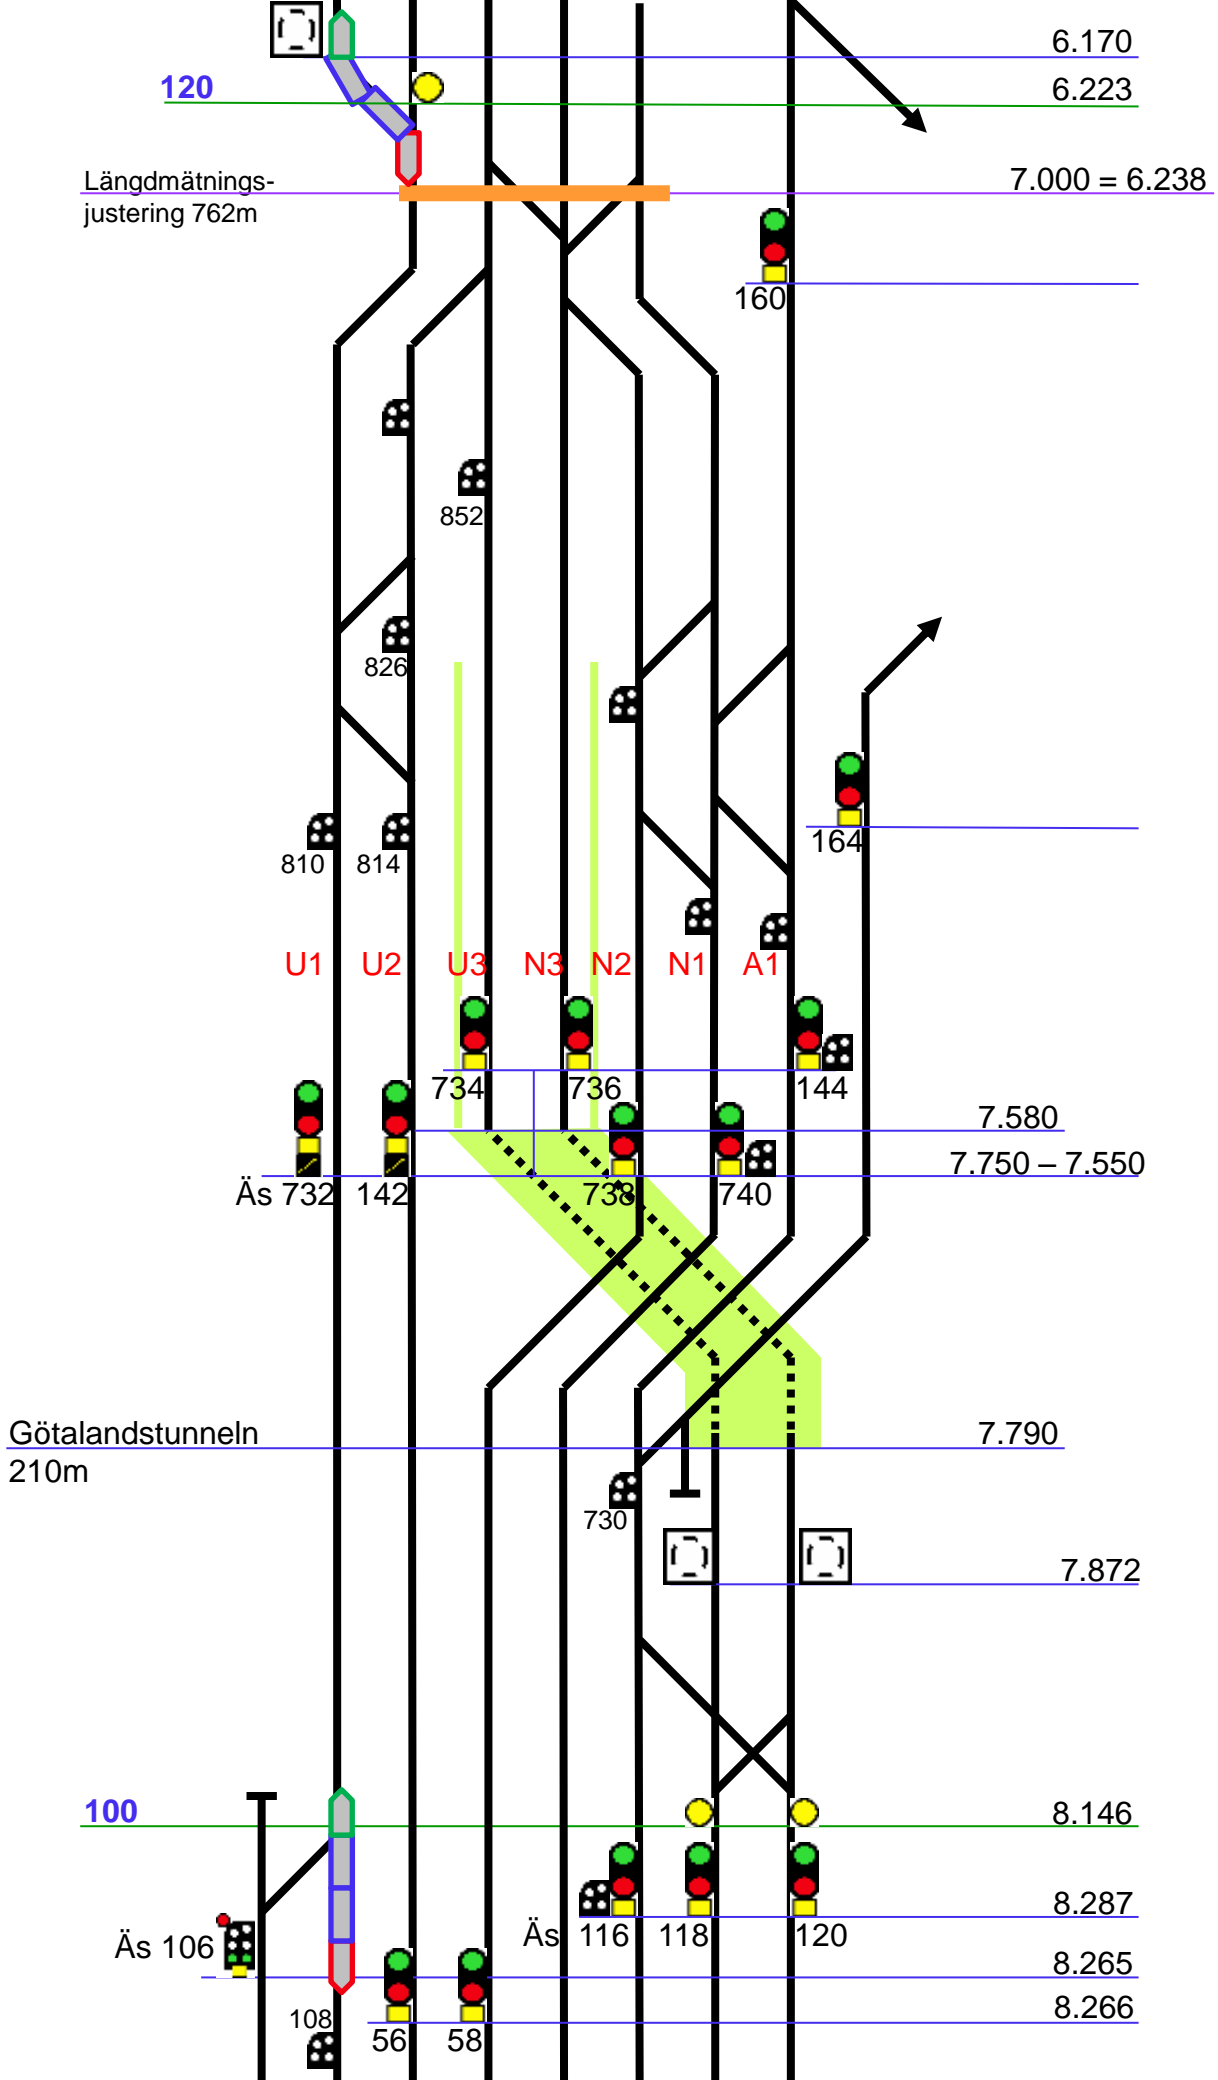

120

6.170

6.223

Längdmättningsjustering 762m

7.000 = 6.238

160

852

826

810

814

164

U1

U2

U3

N3

N2

N1

A1

734

736

144

7.580

7.750 - 7.550

Äs 732

142

738

740

Götalandstunneln 210m

7.790

730

7.872

100

8.146

Äs 106

8.287

Äs 116

118

120

8.265

108

56

58

8.266

Älvsjö (Äs)

55.480 = 8.380

100

55.350

1 2 3 4 5 6 7 8

Äs 114

44

50

126

92

84

82

Högdalen

8.830

720

40

042

722

134


718


26


28


1 2 3 4 5 6 7 8 9

Älvsjöhallen

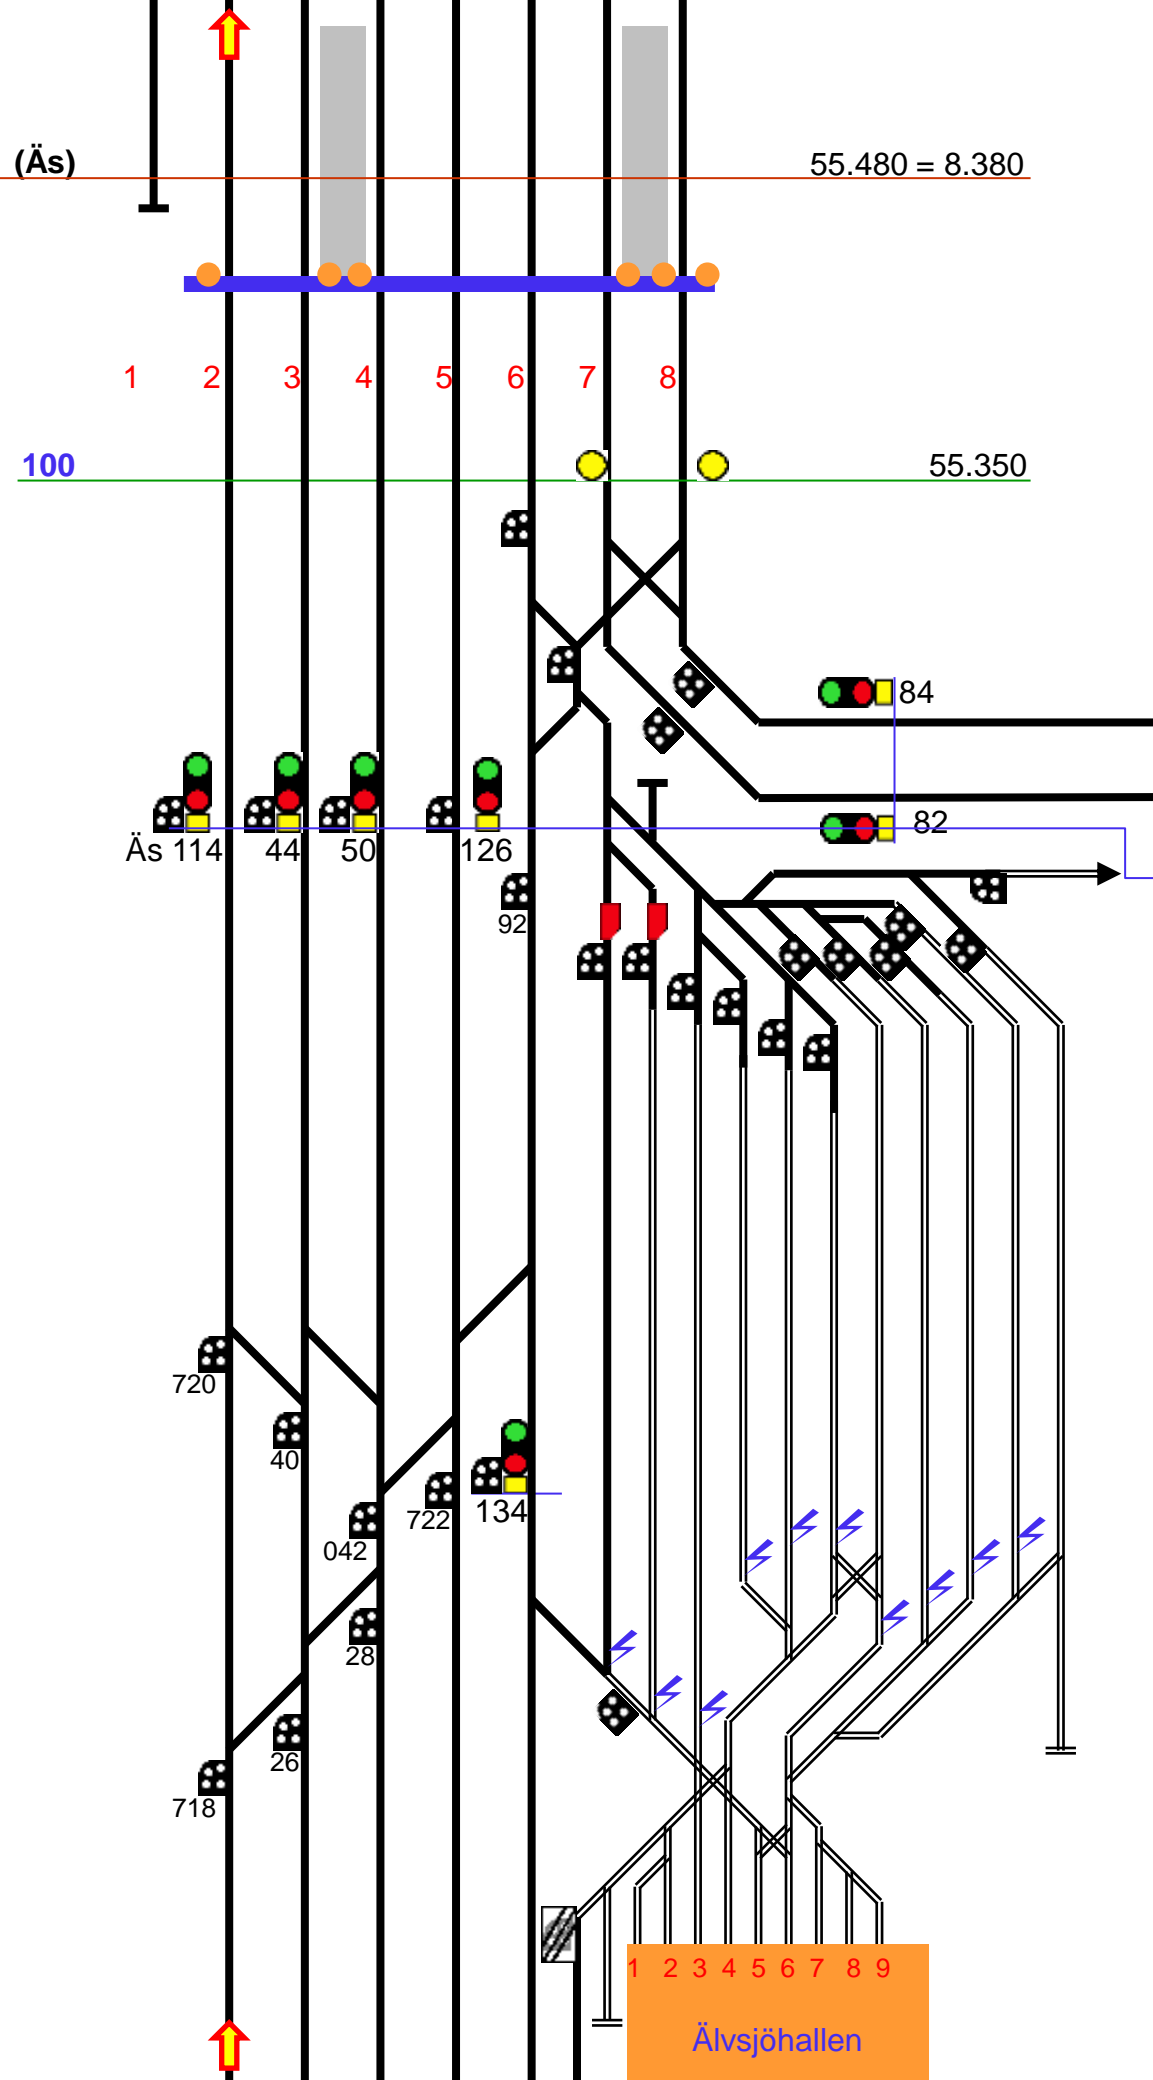


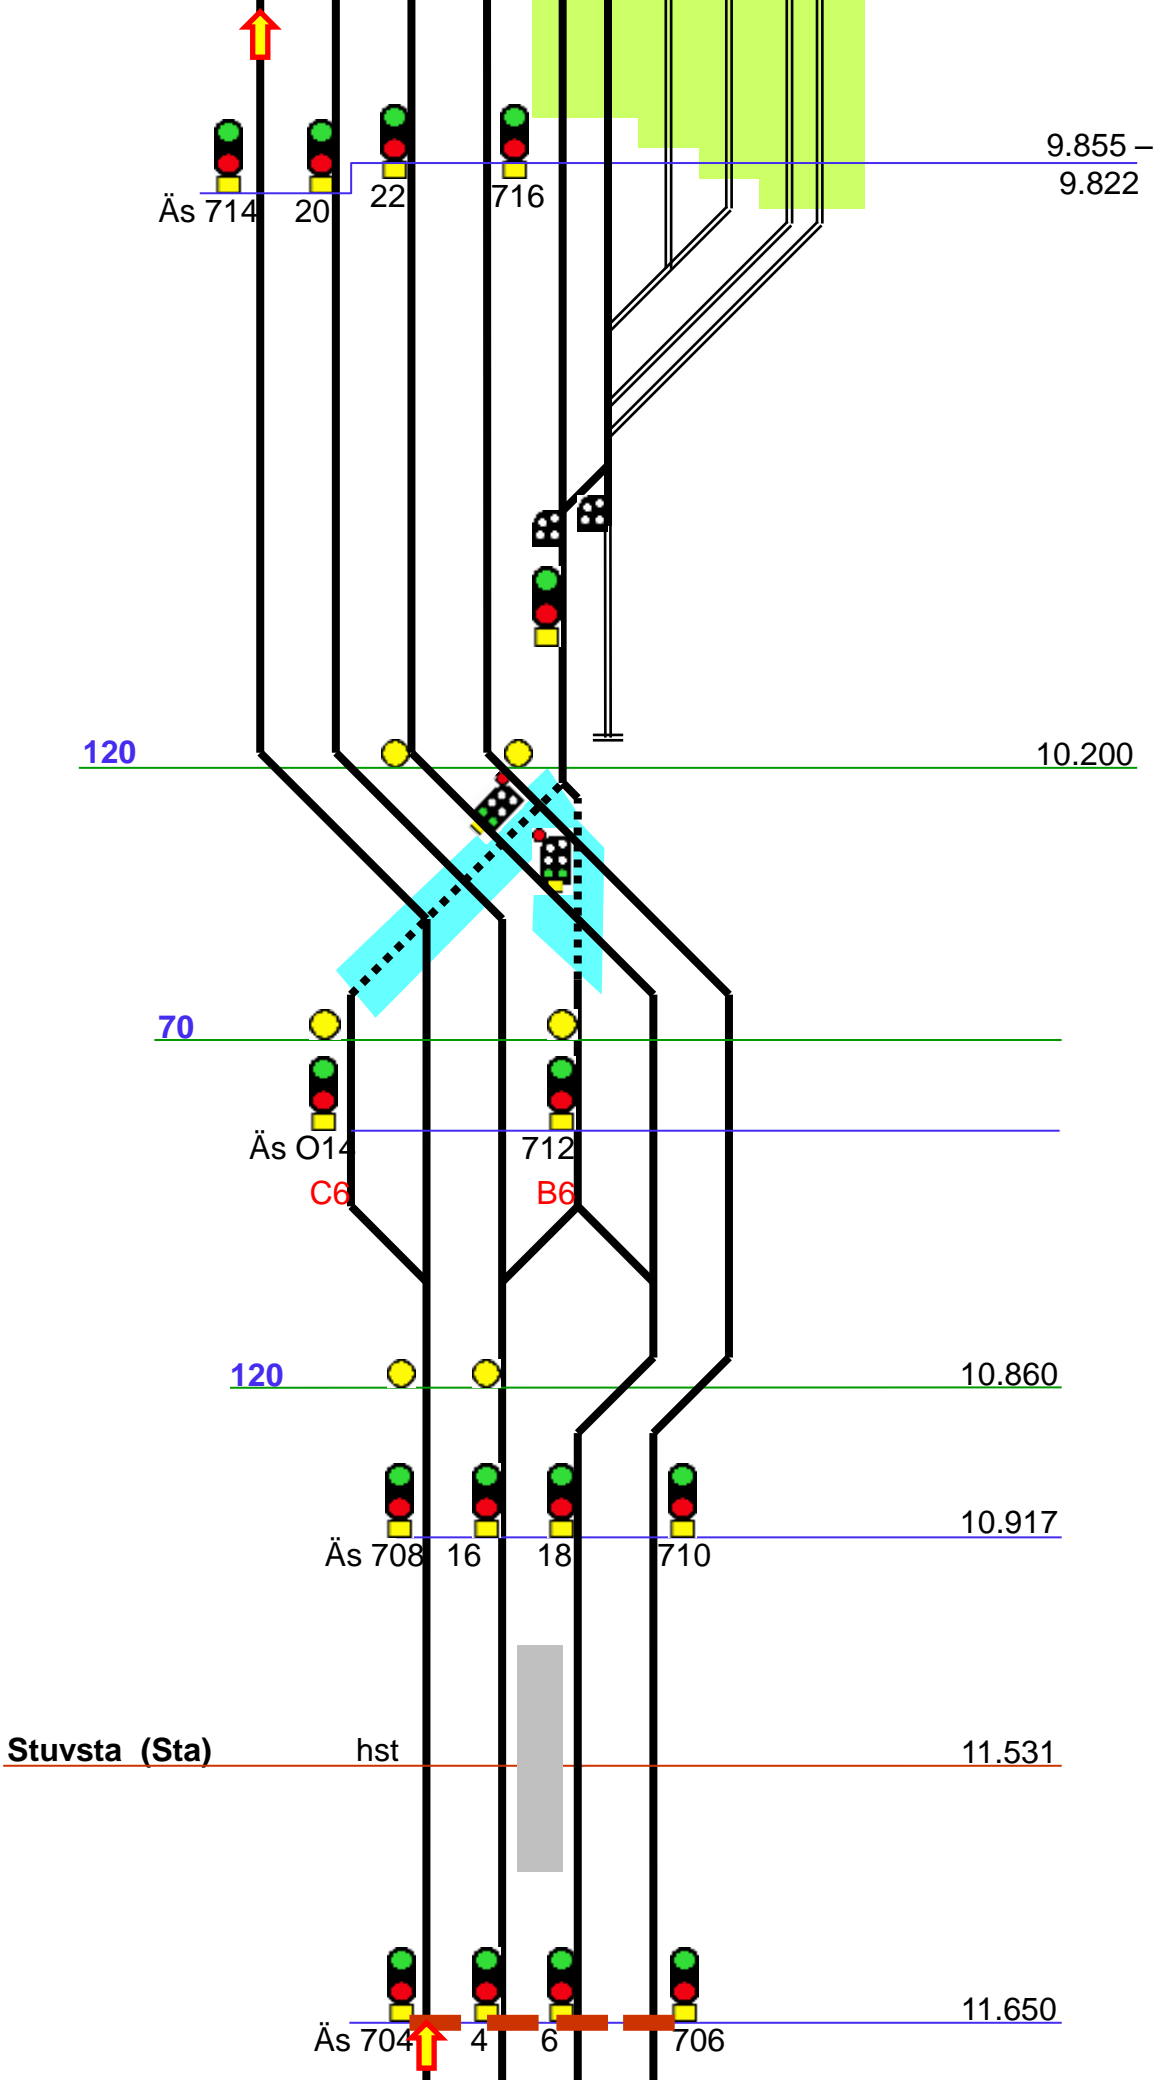


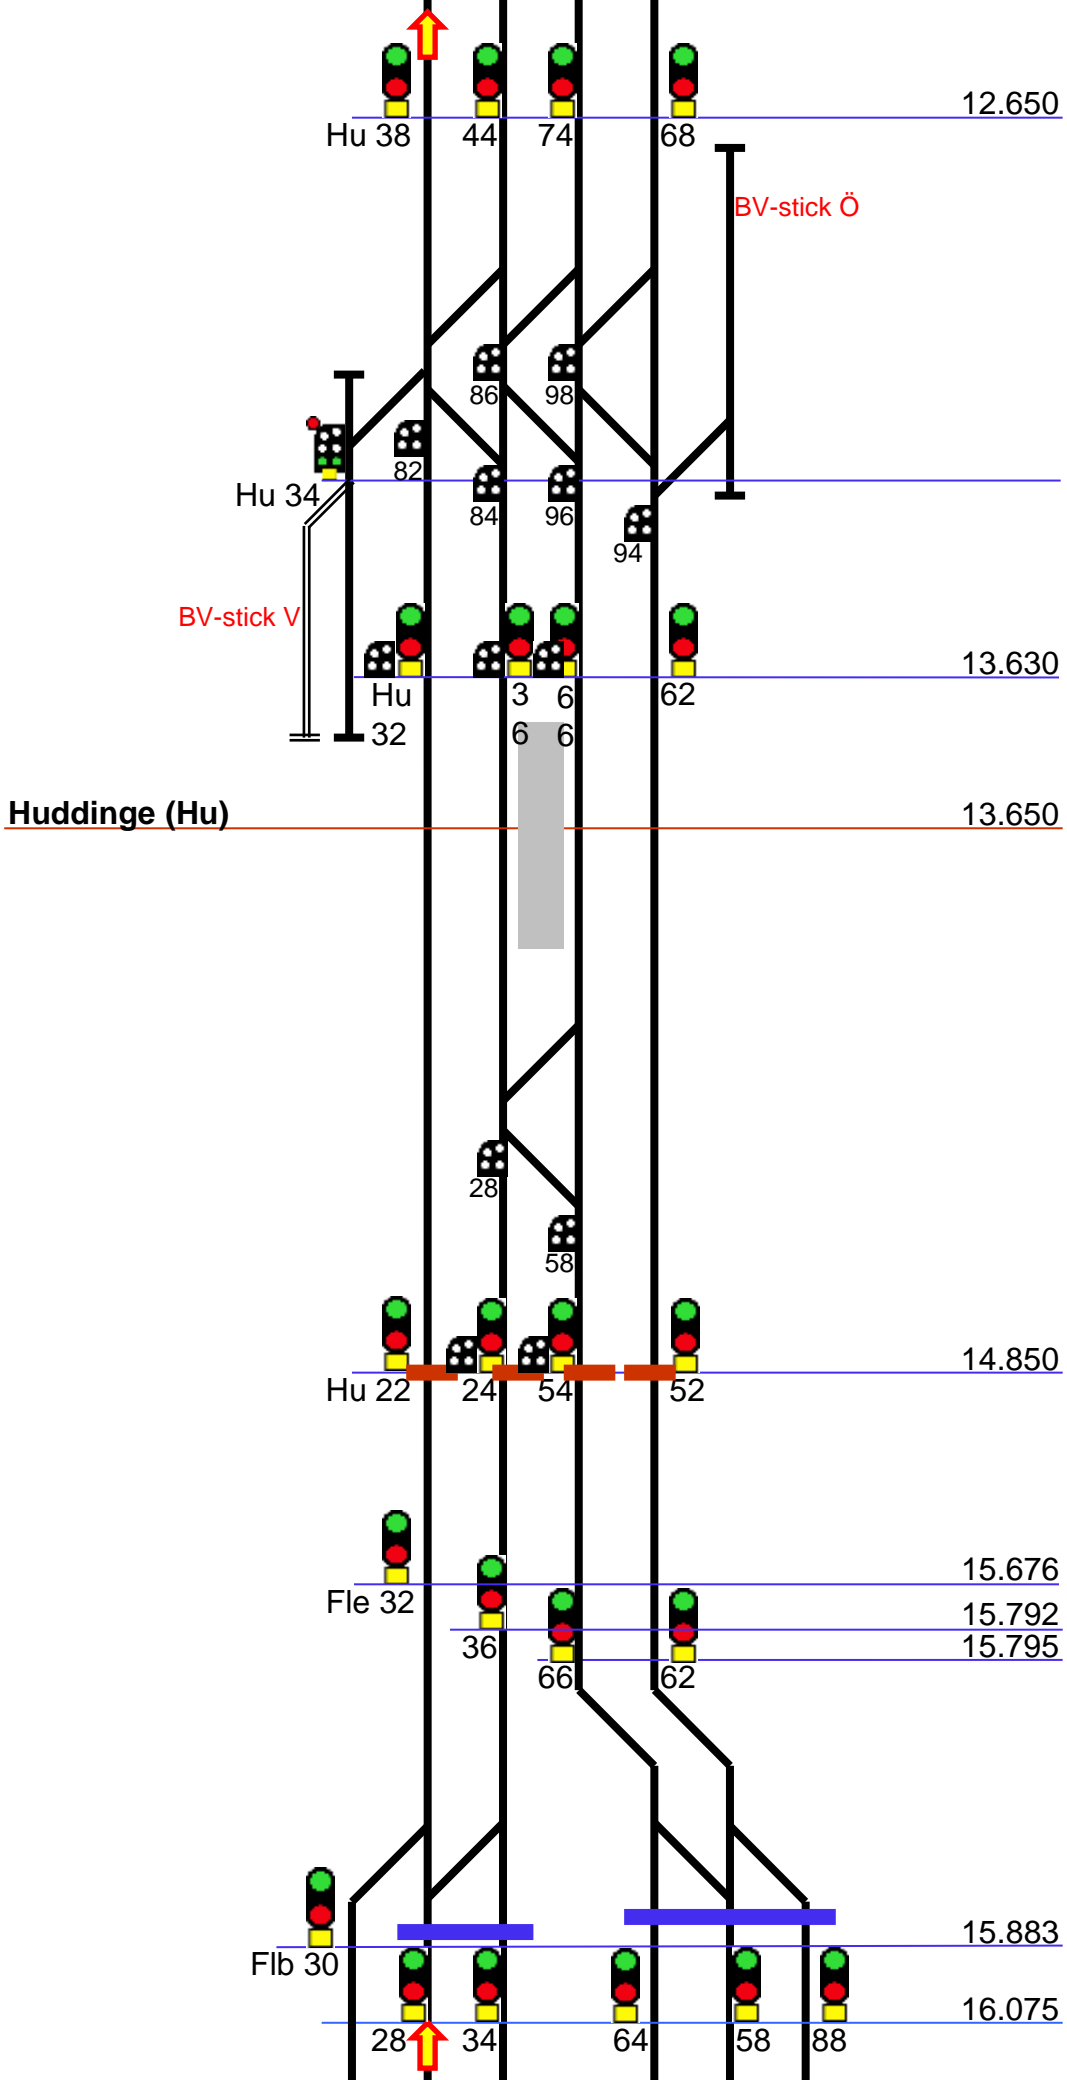


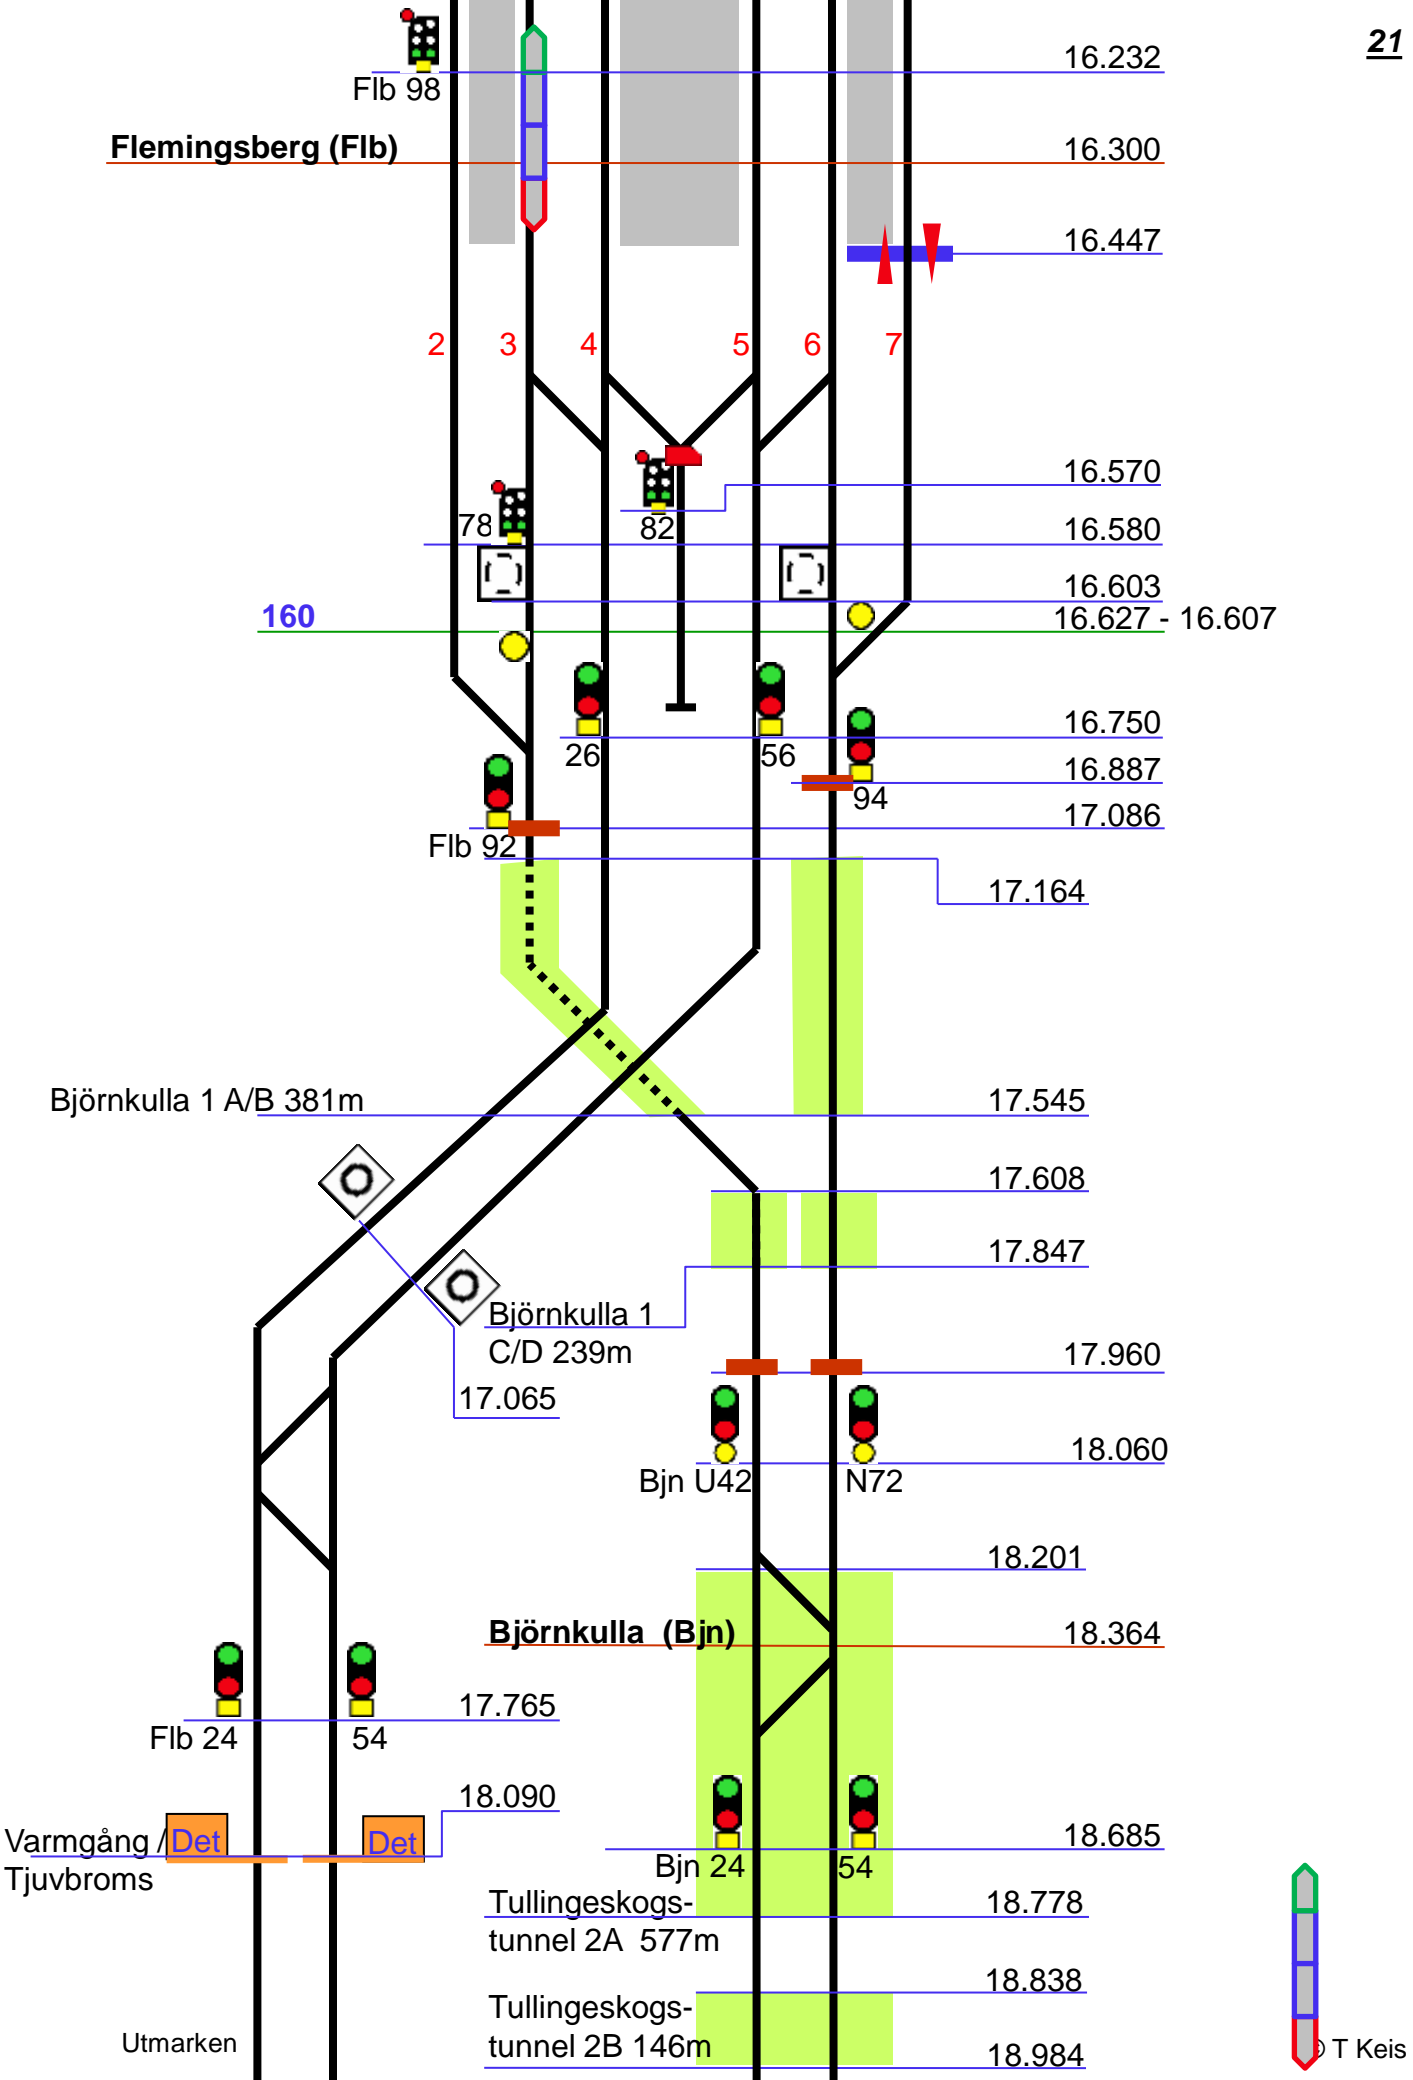





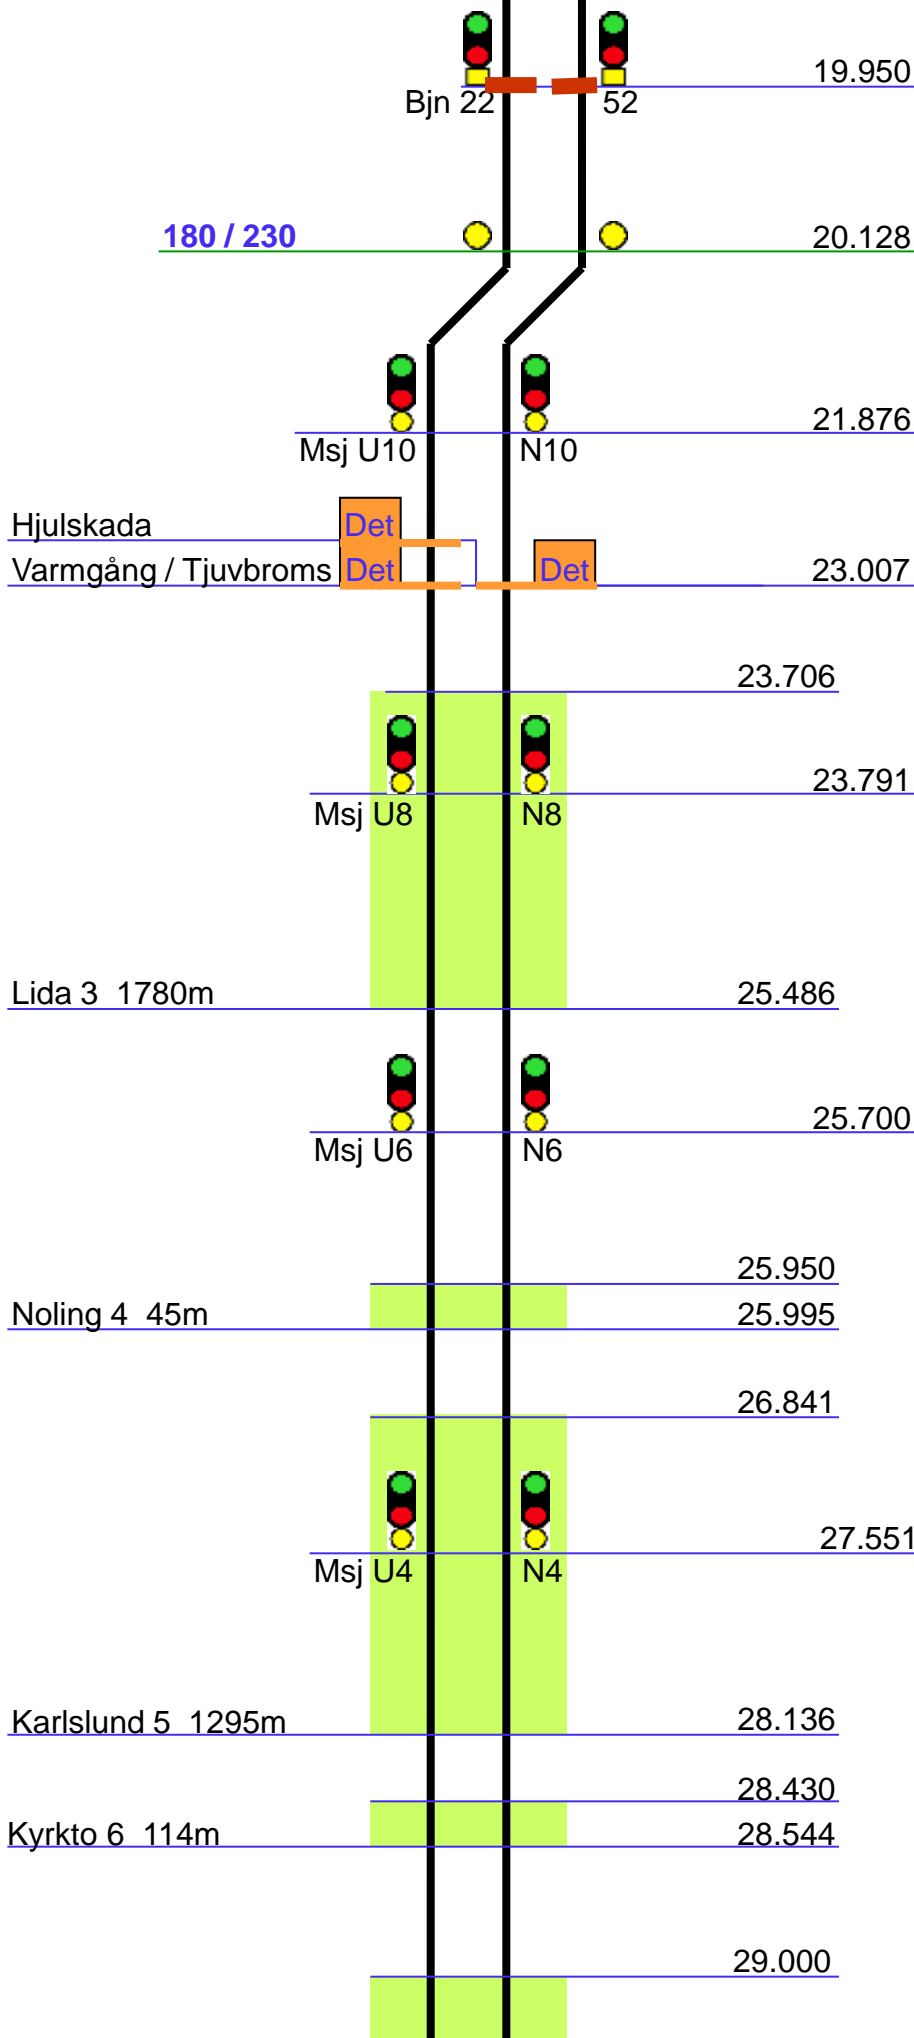


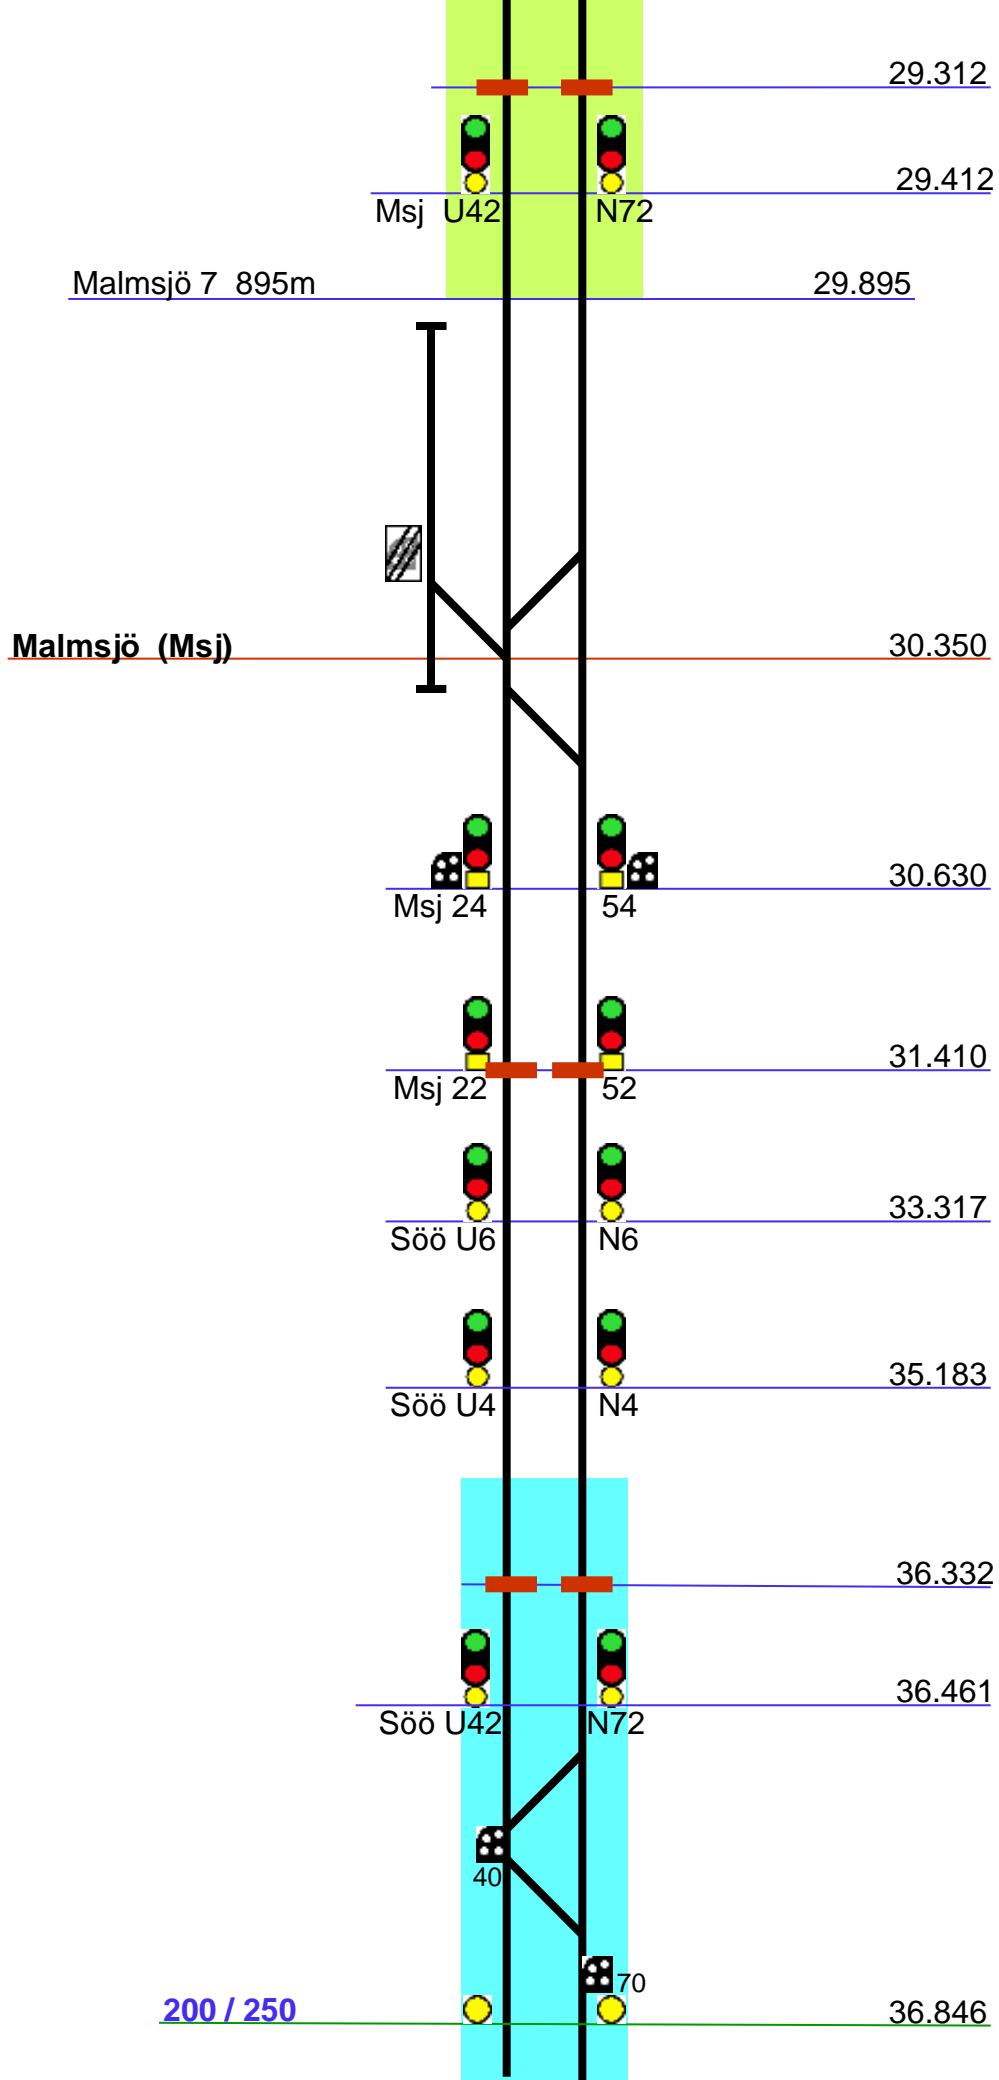


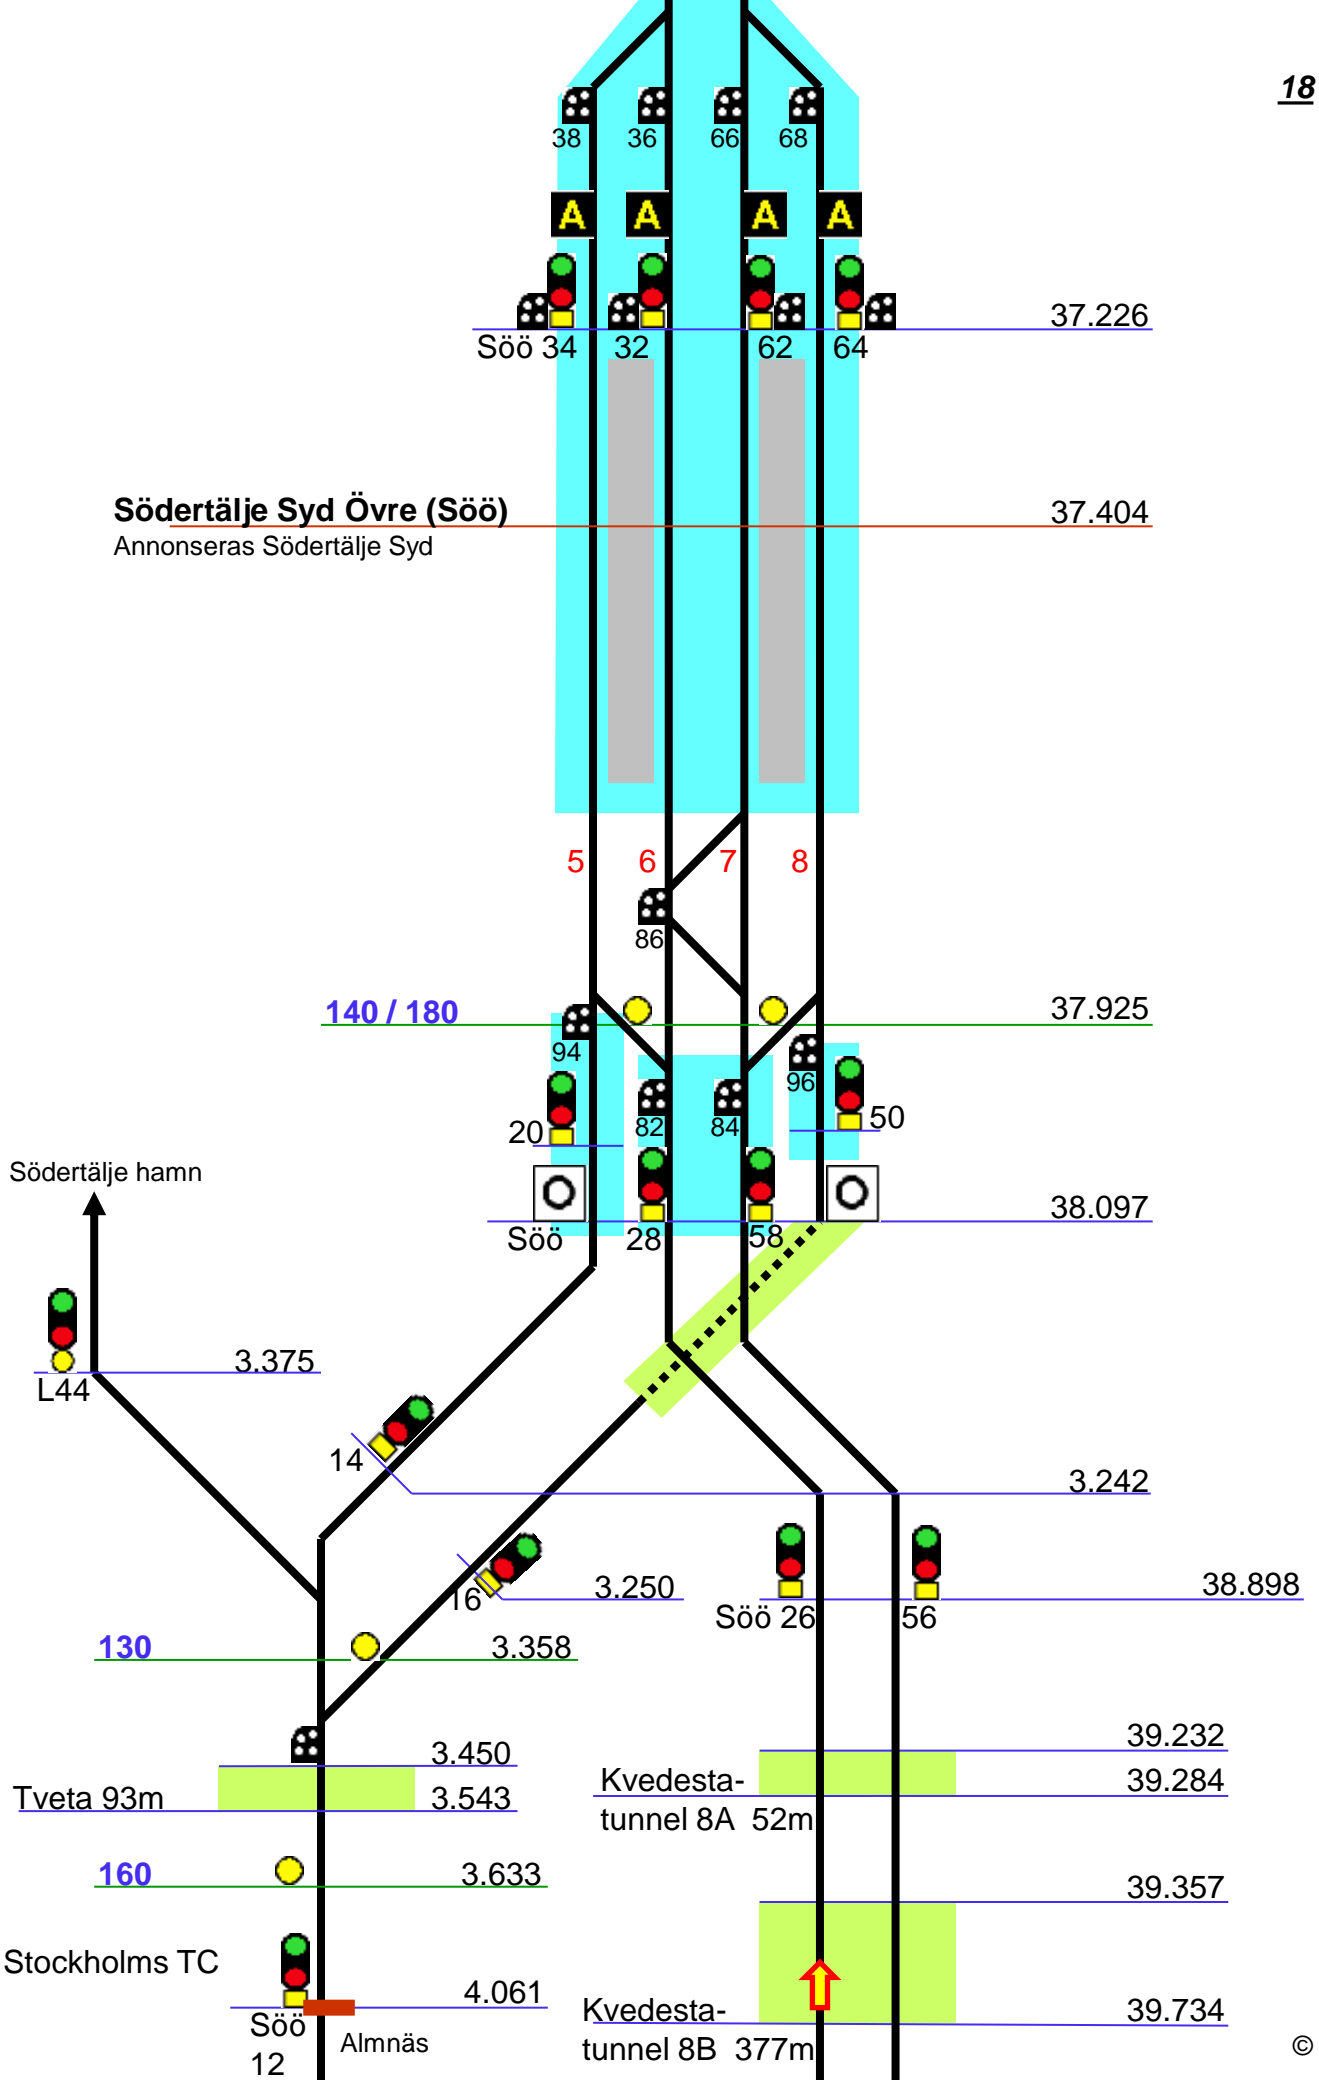


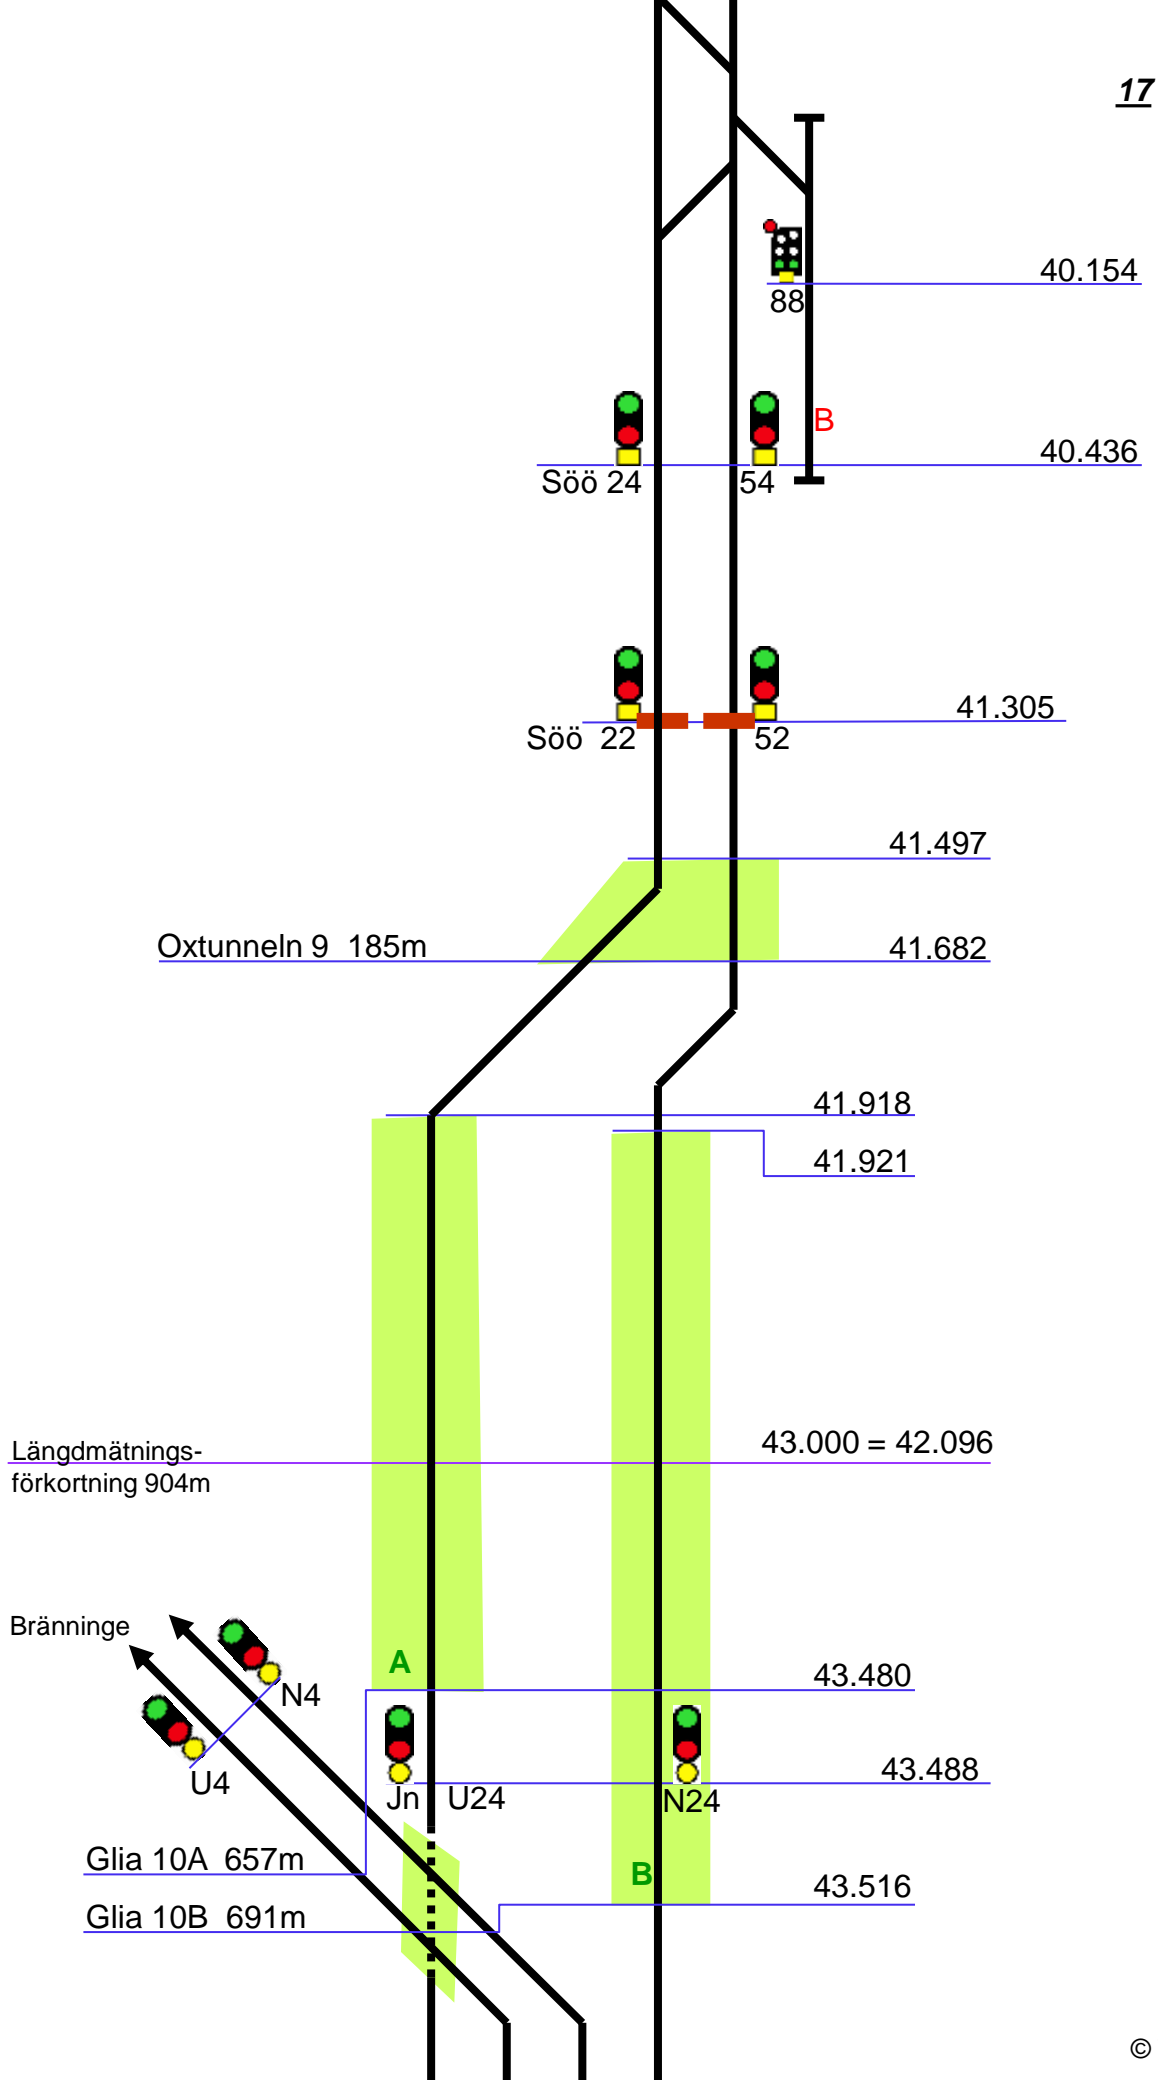

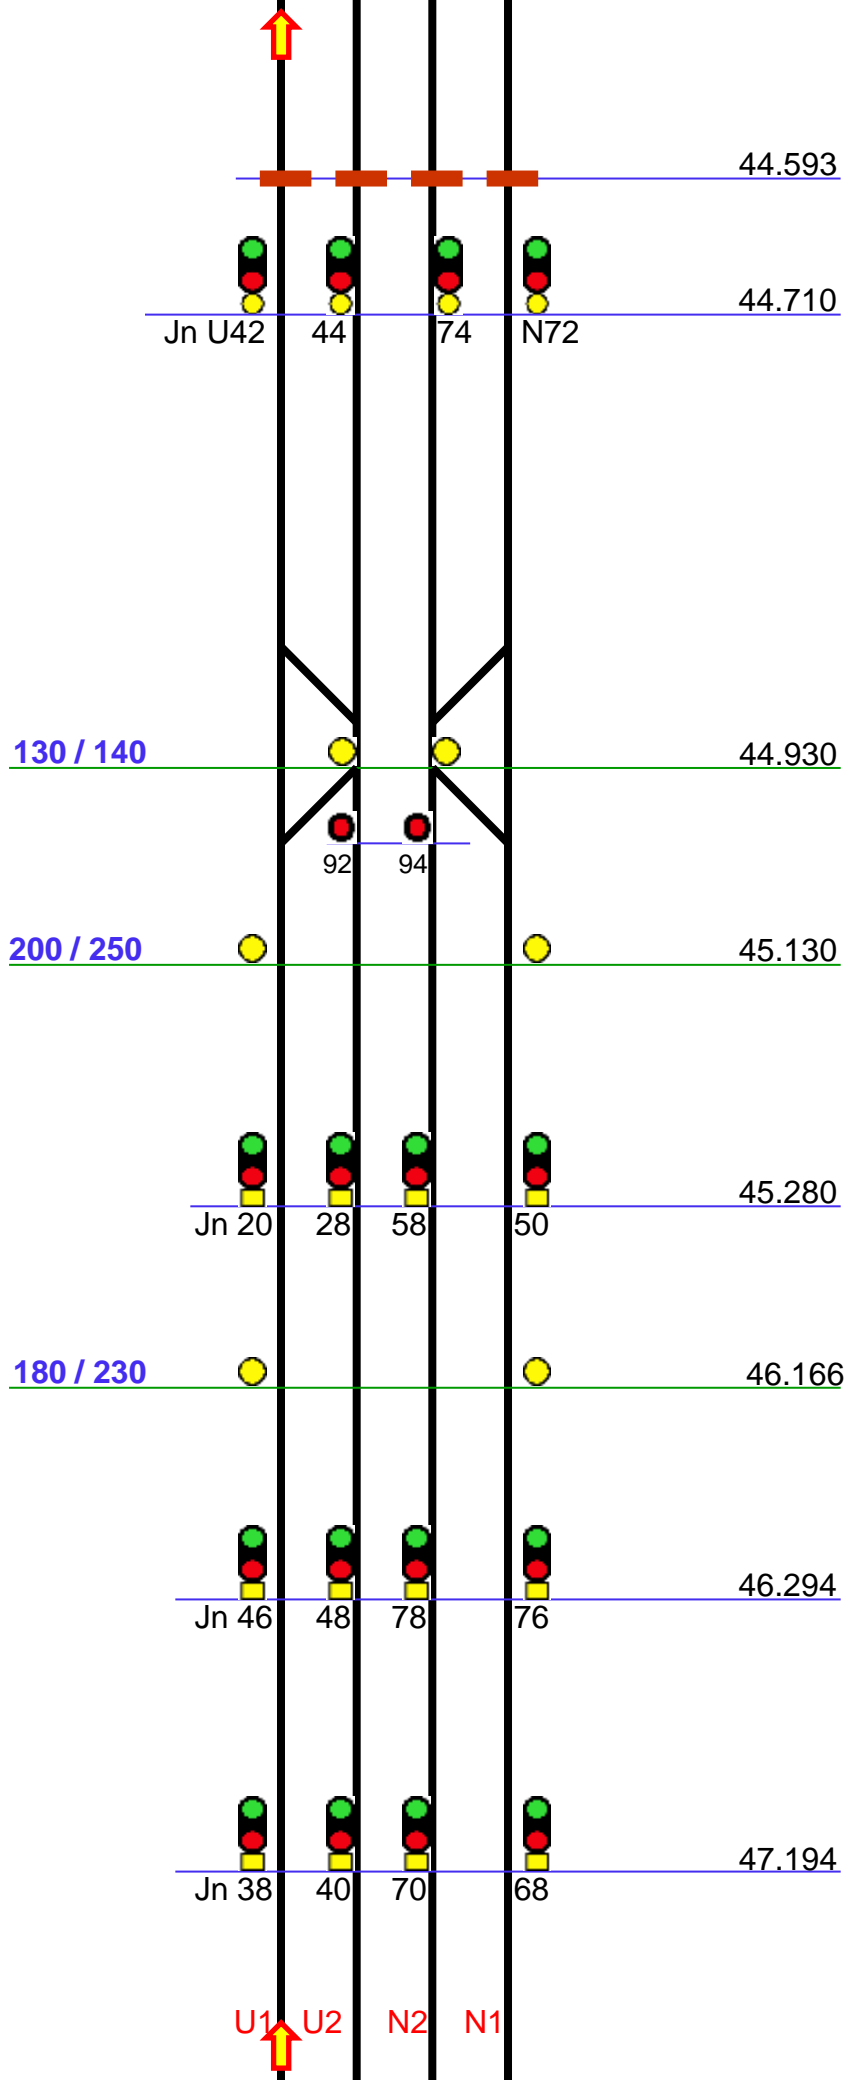


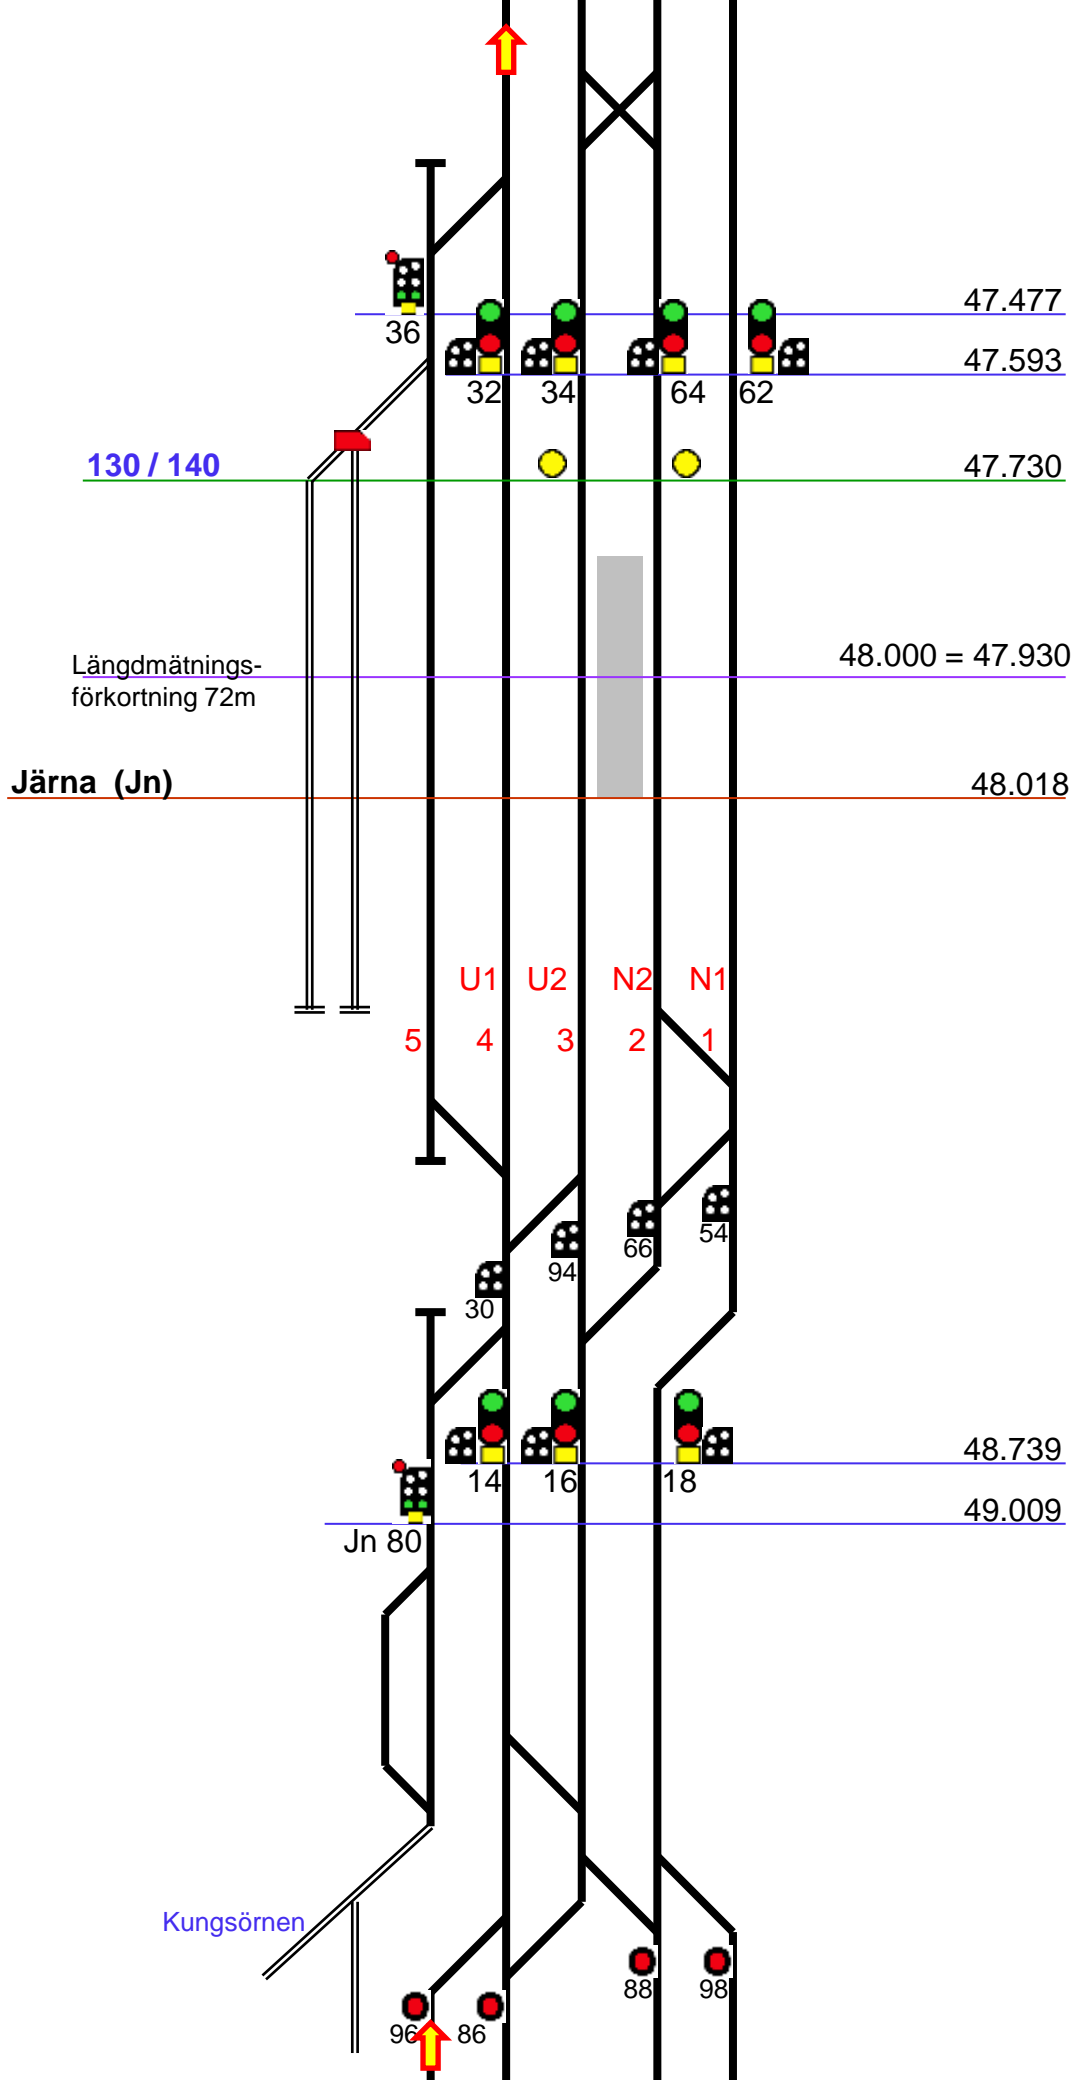


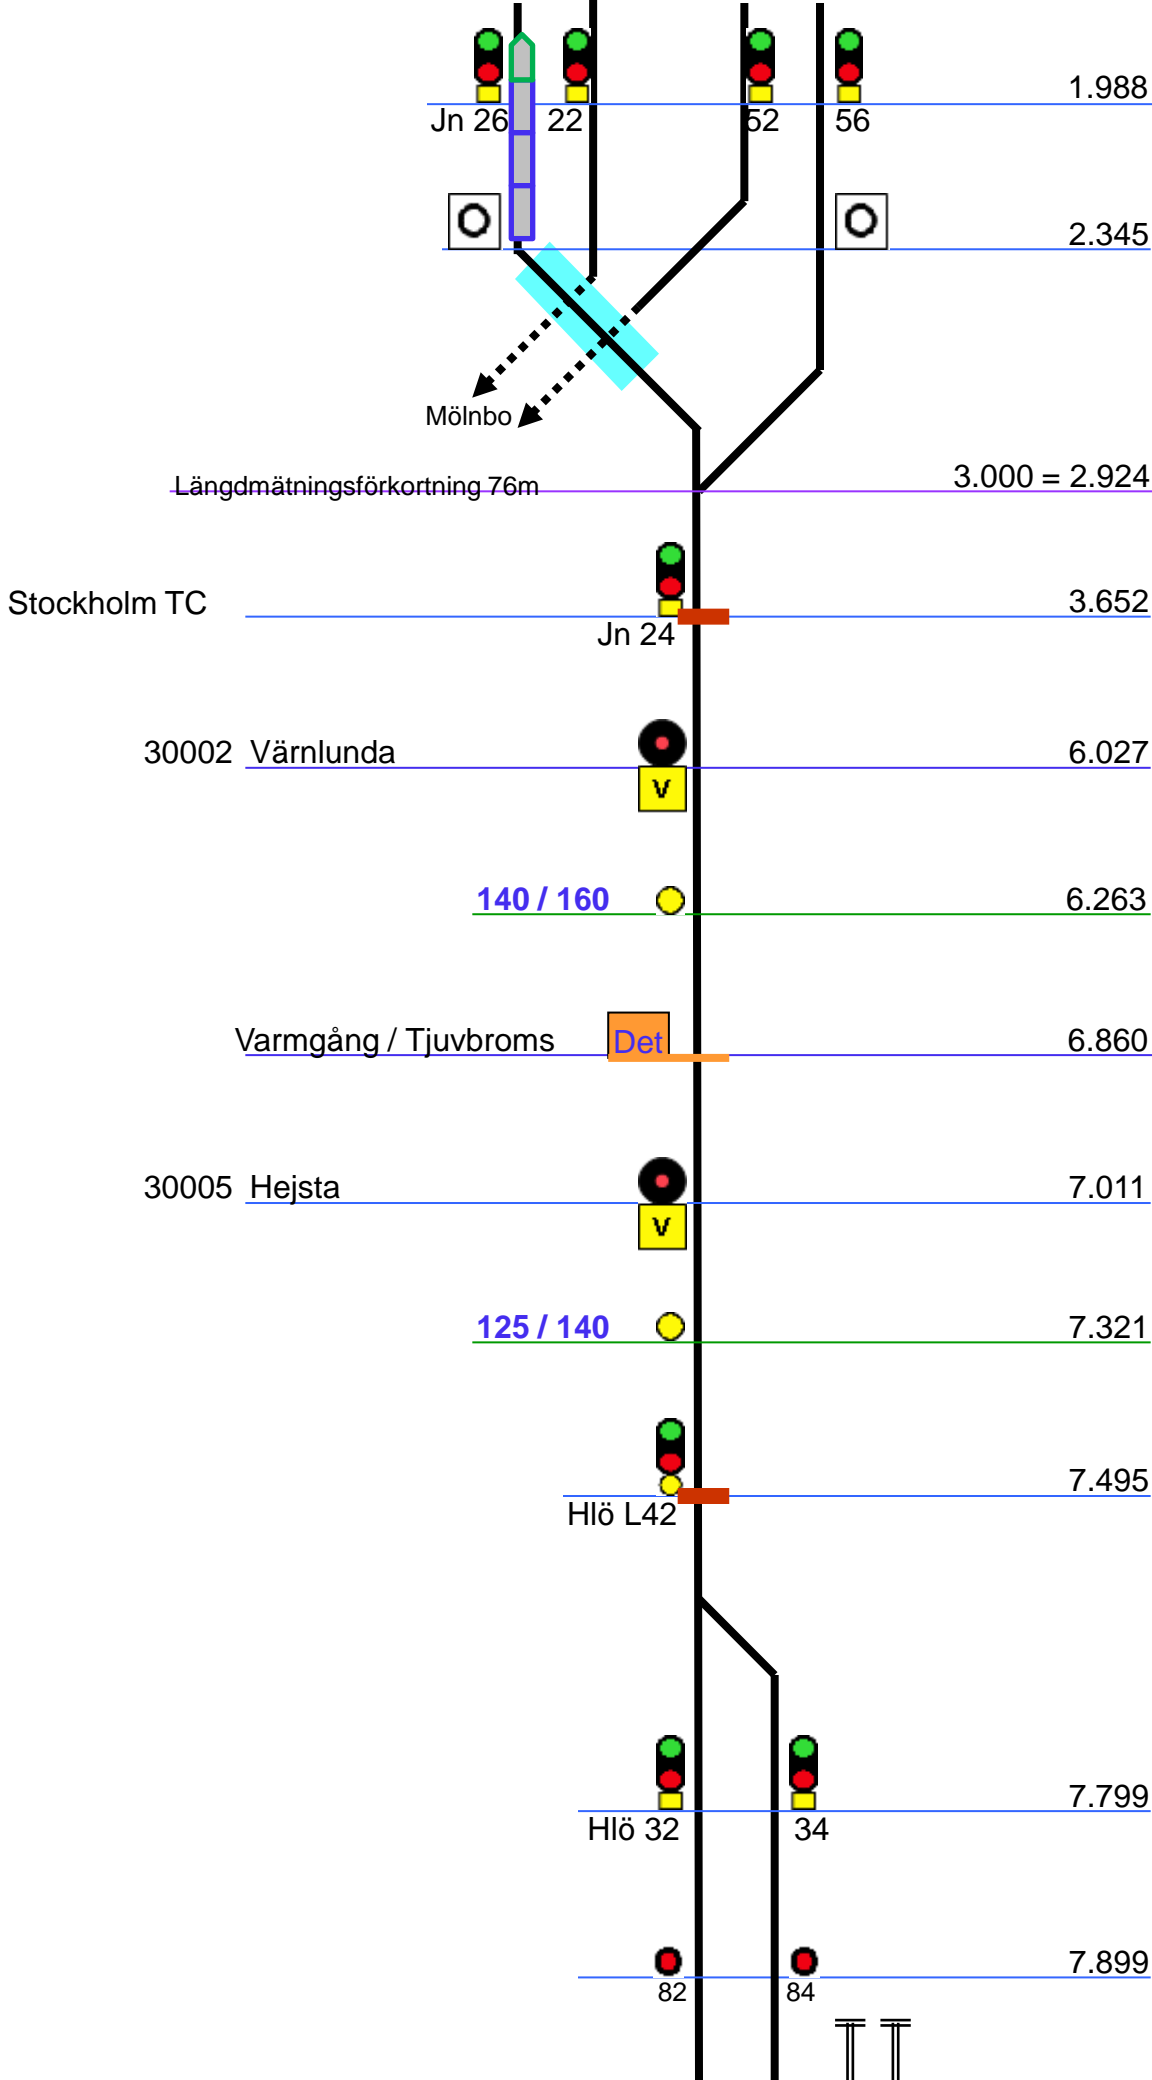


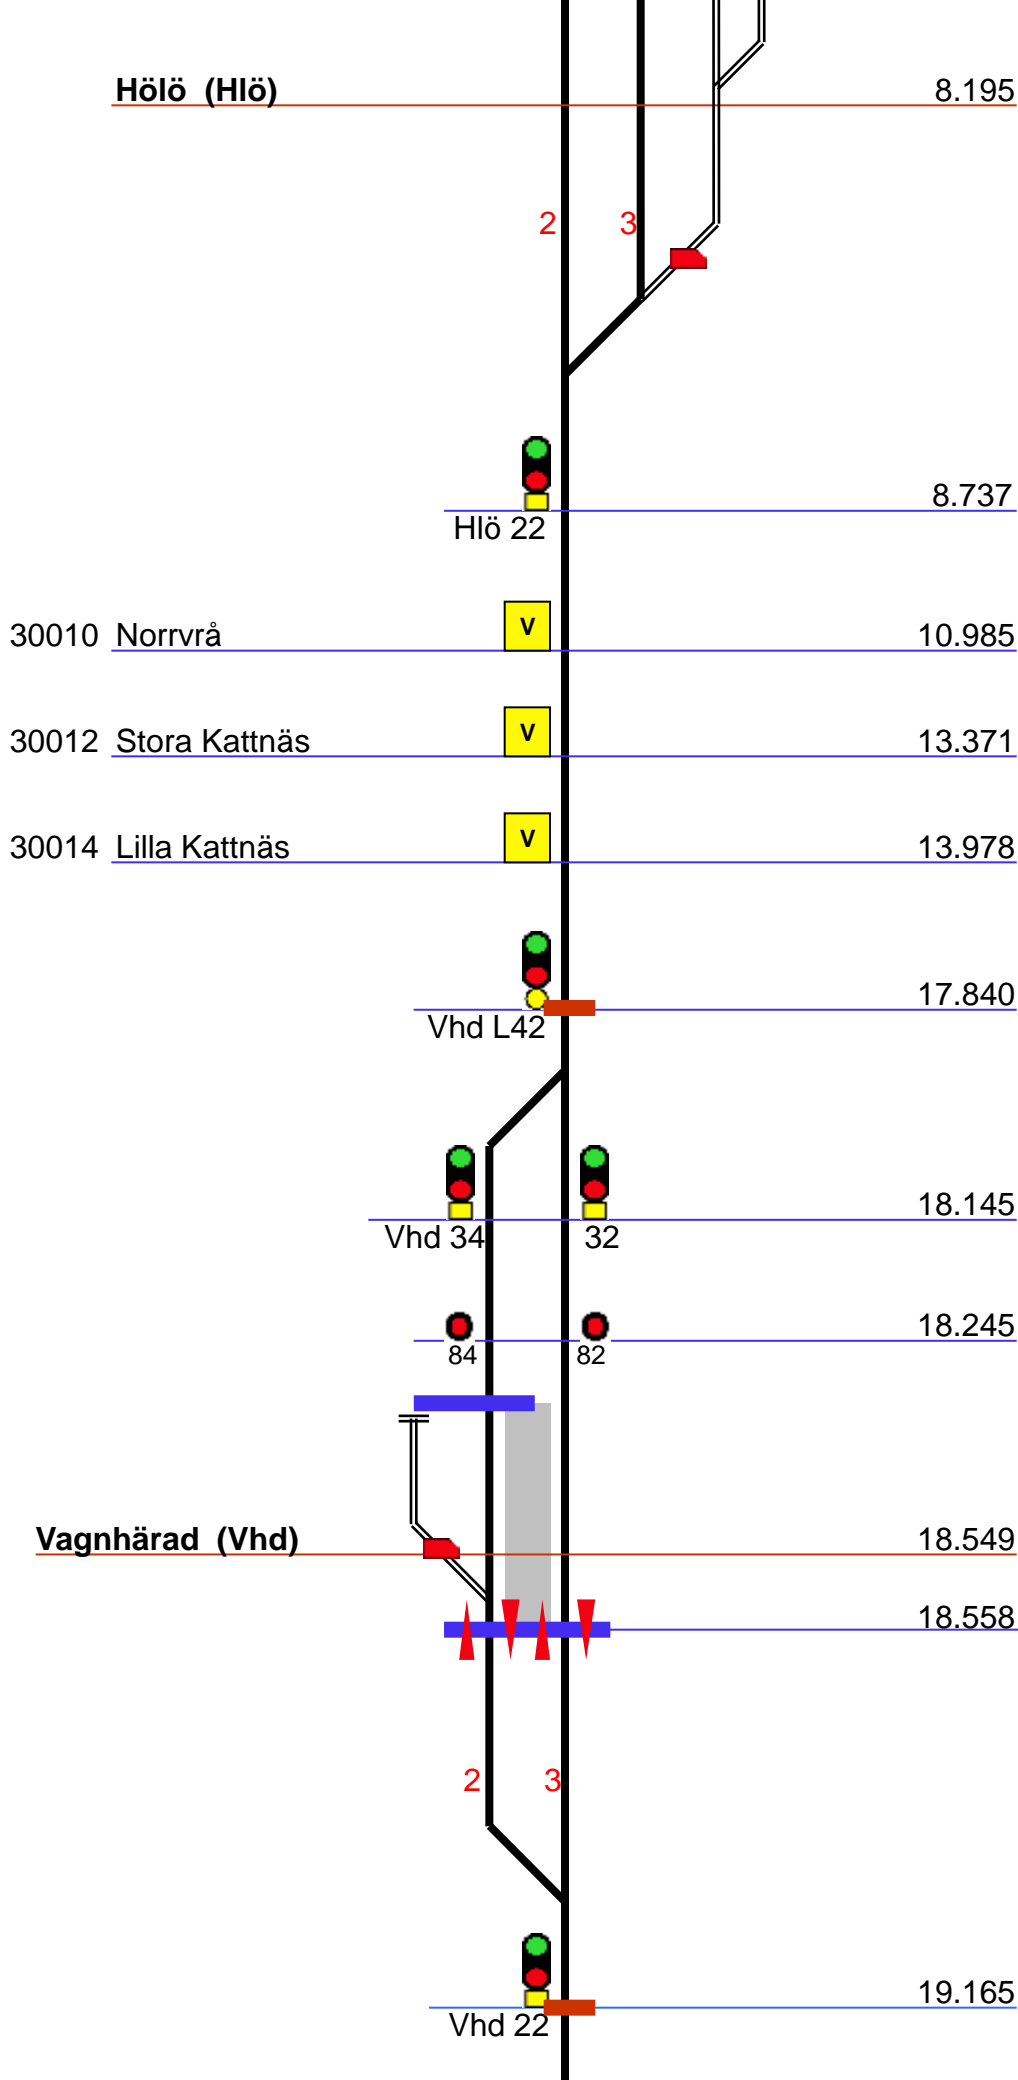





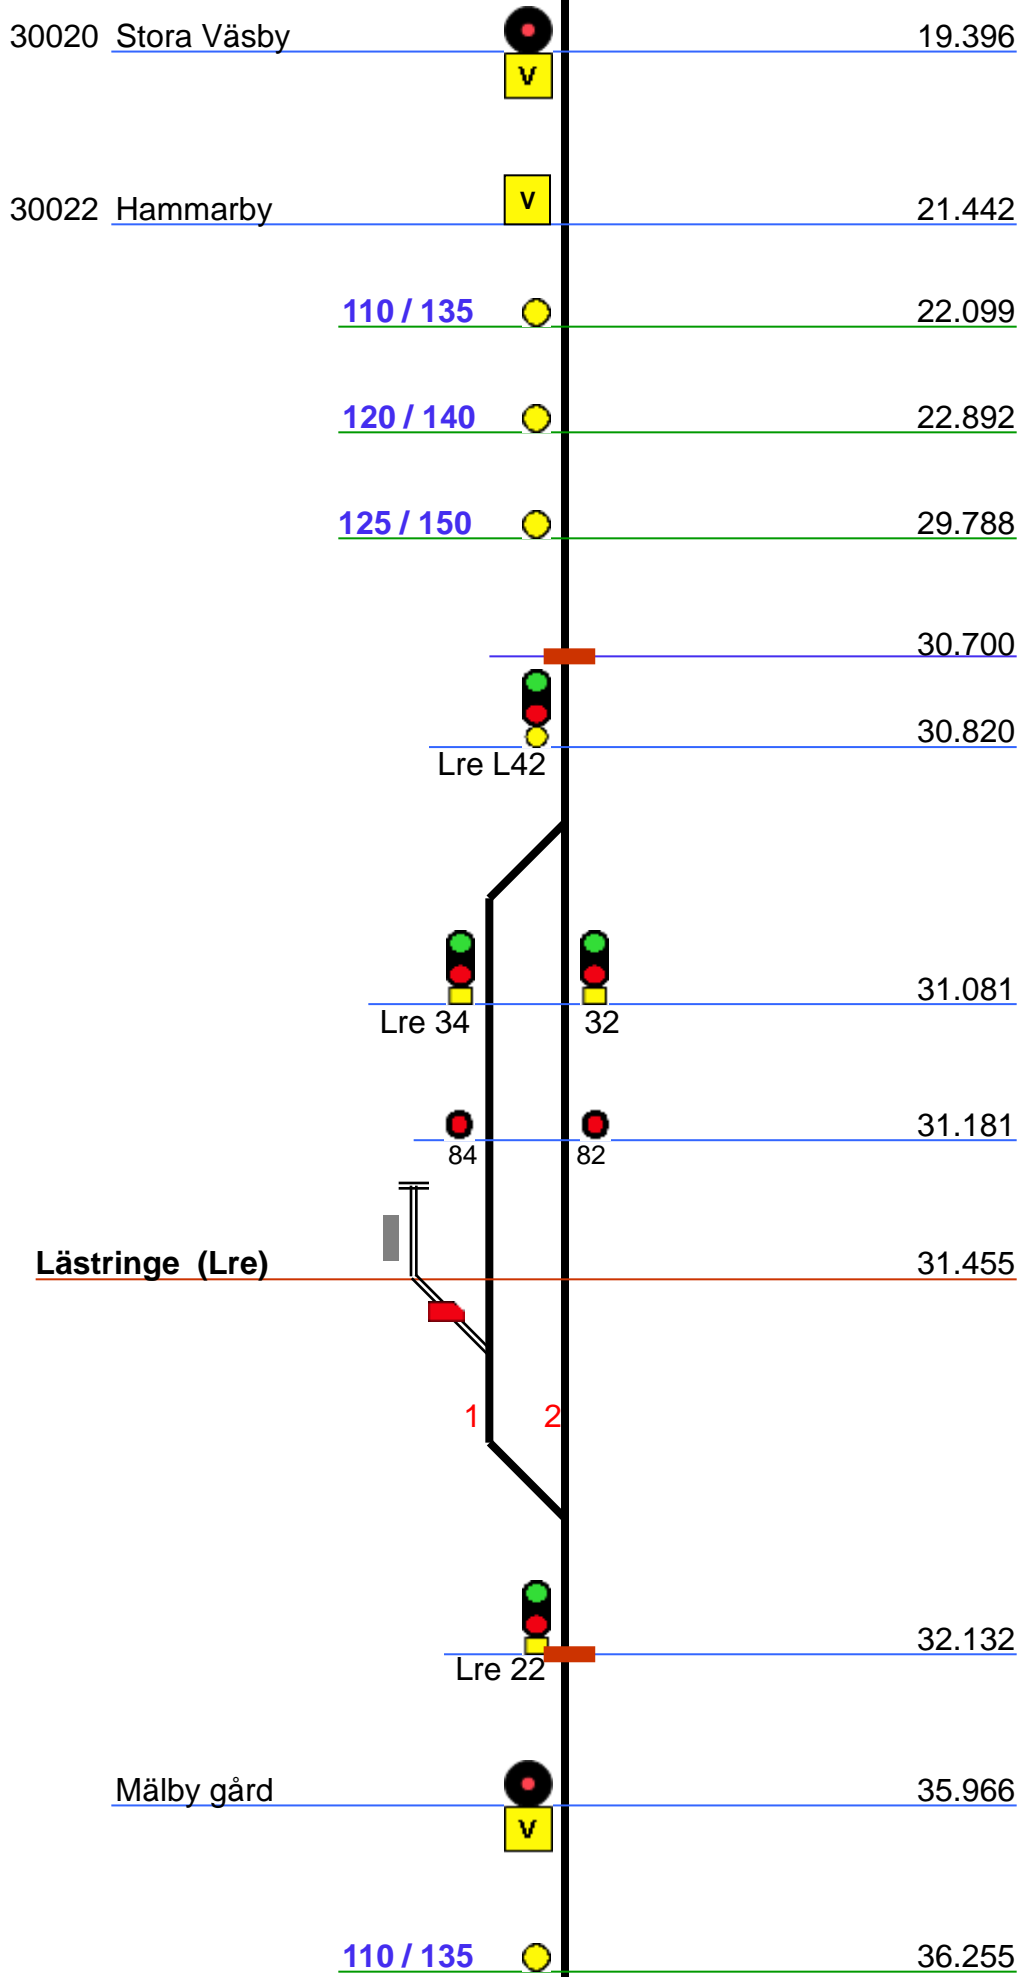


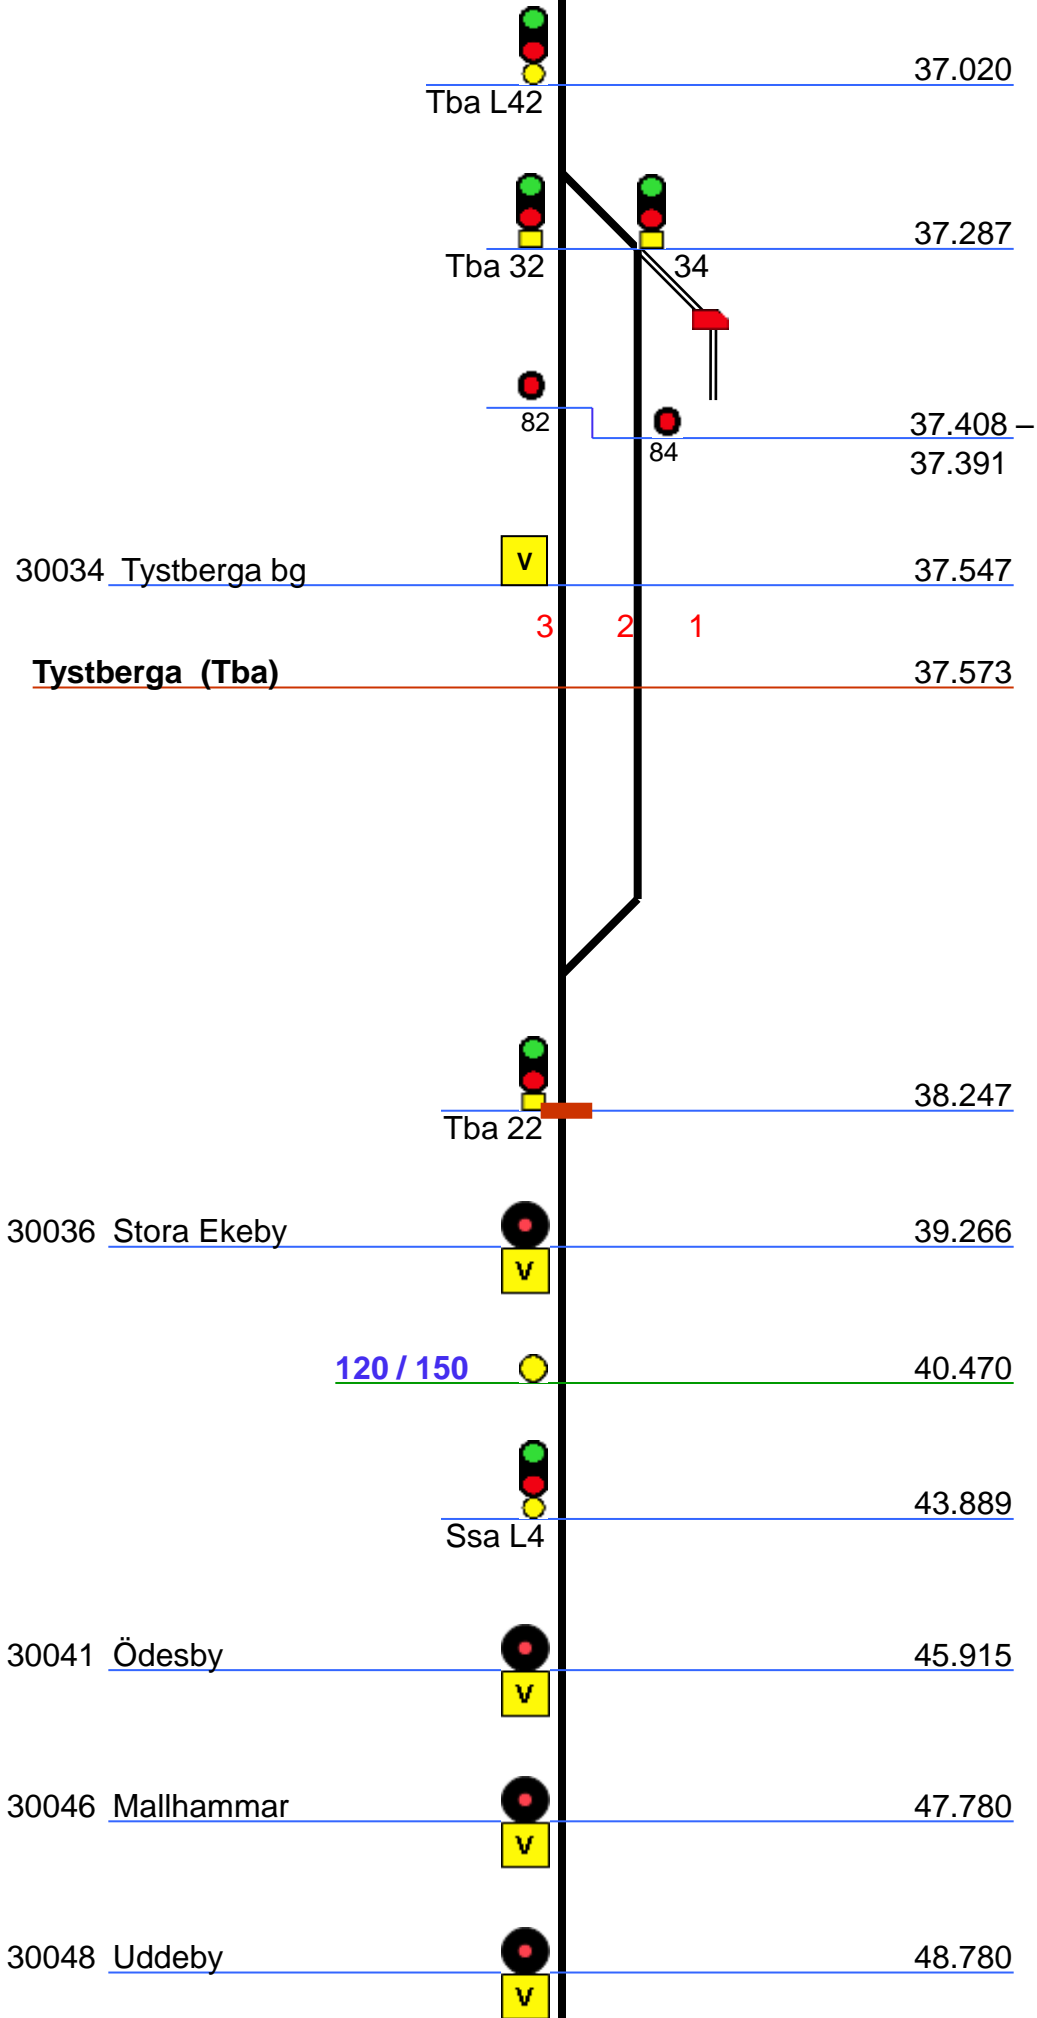


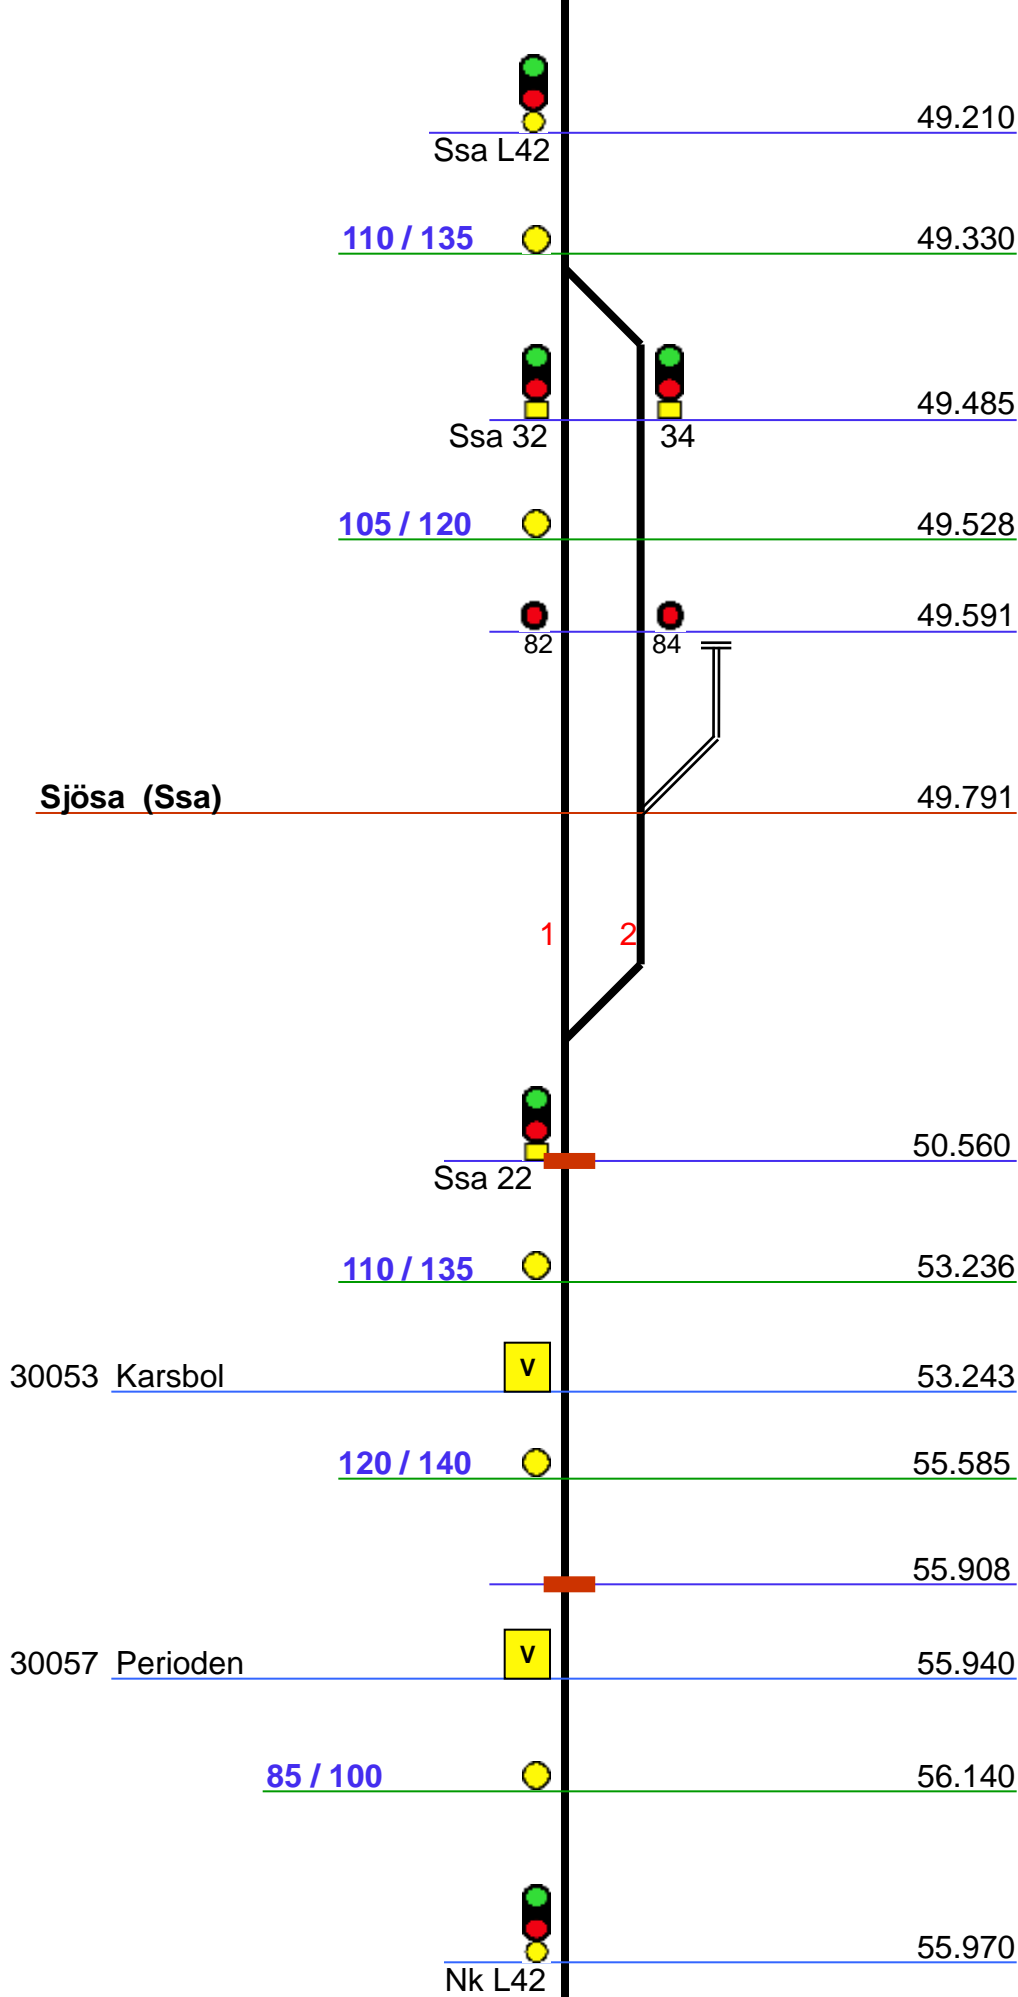


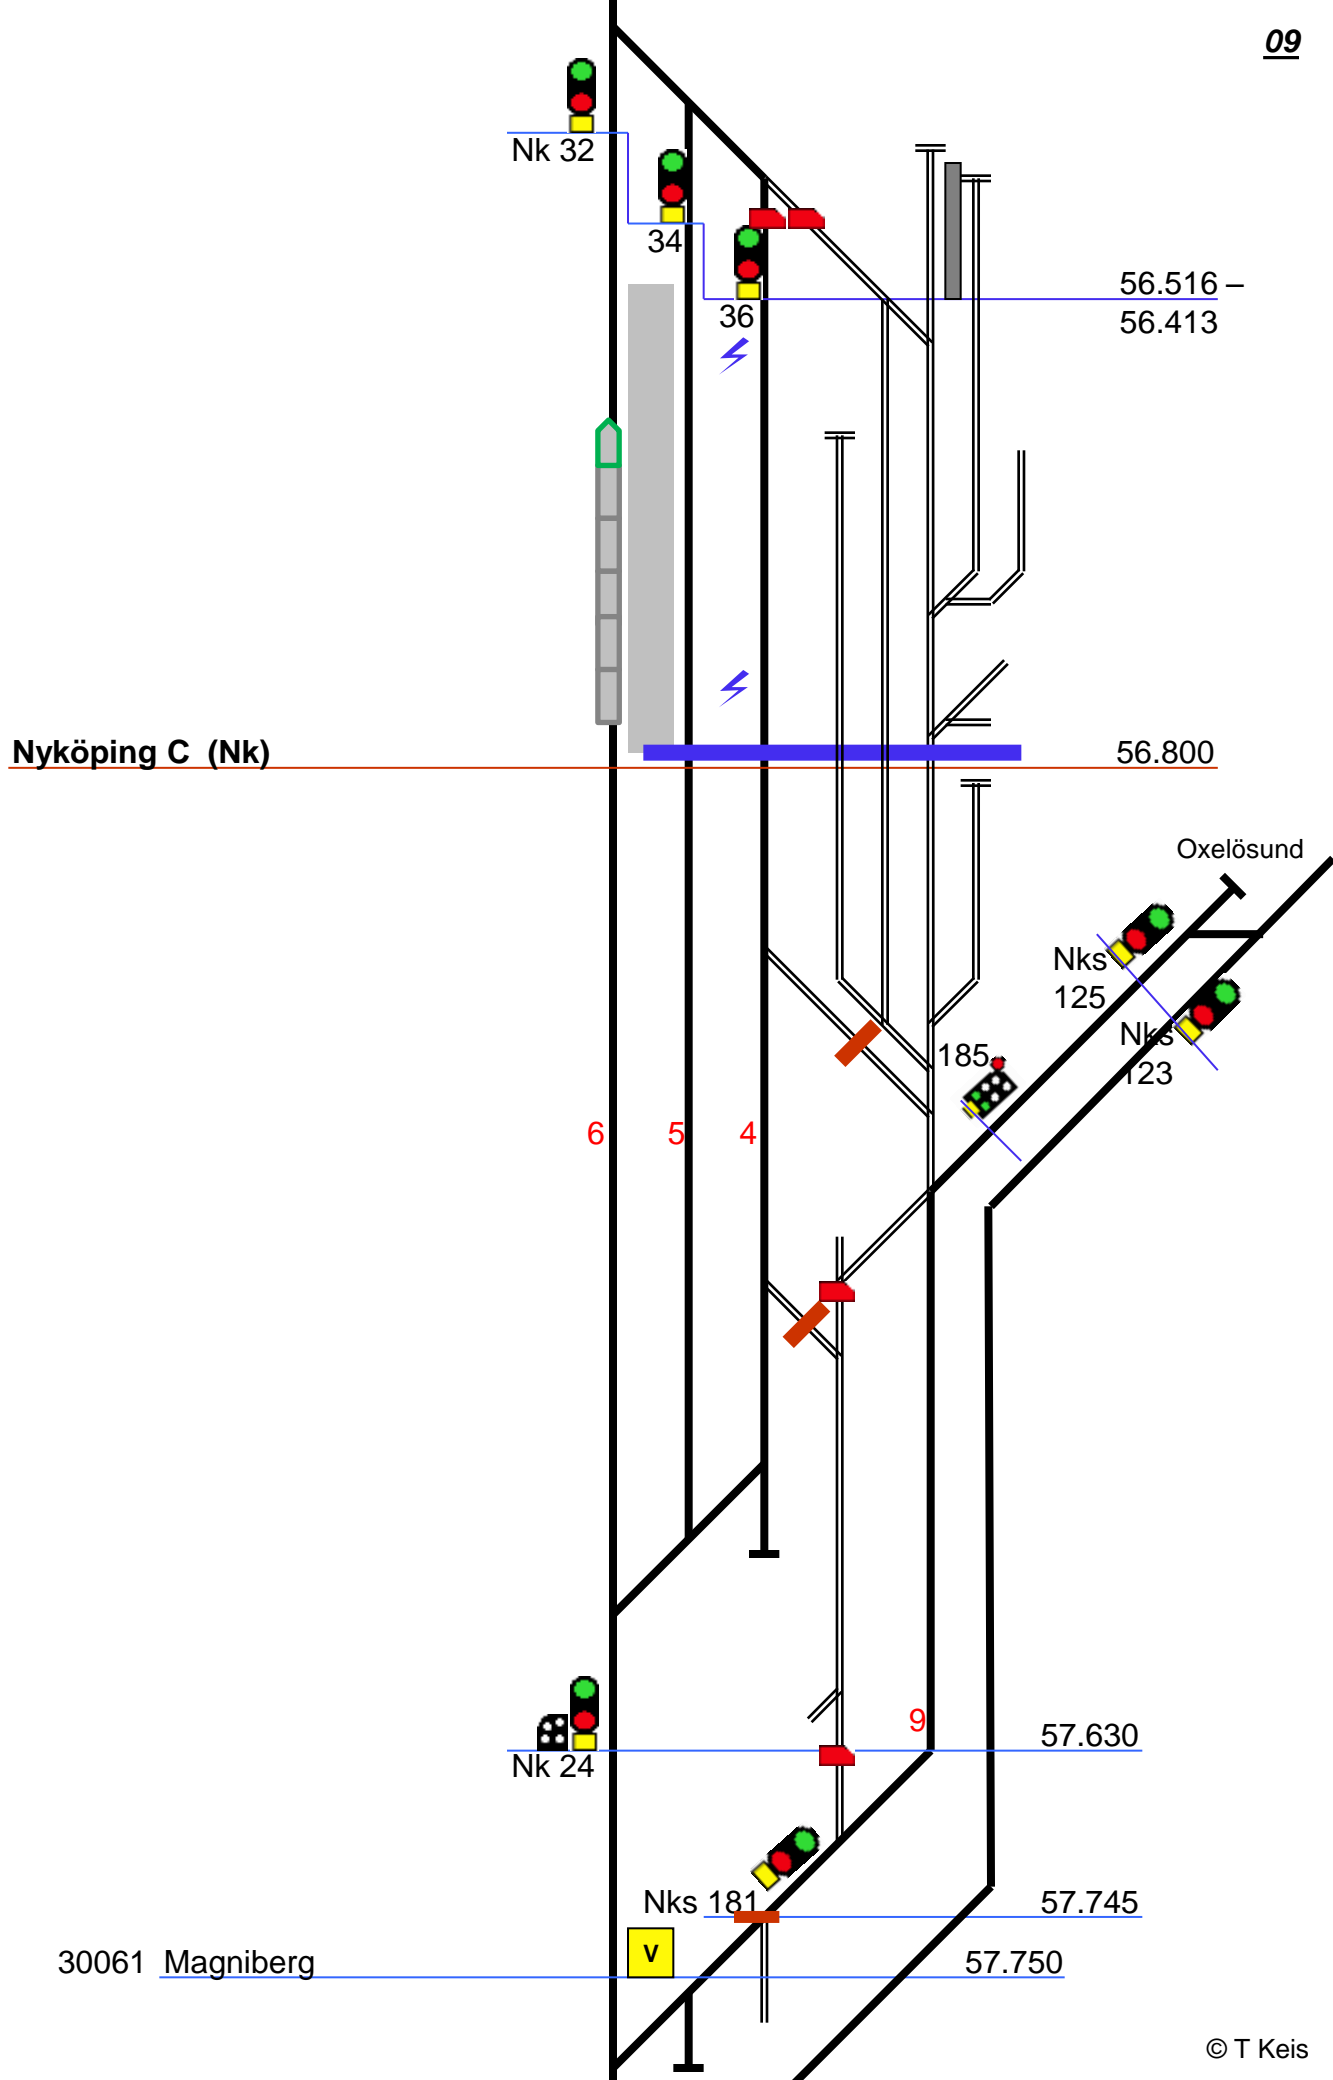

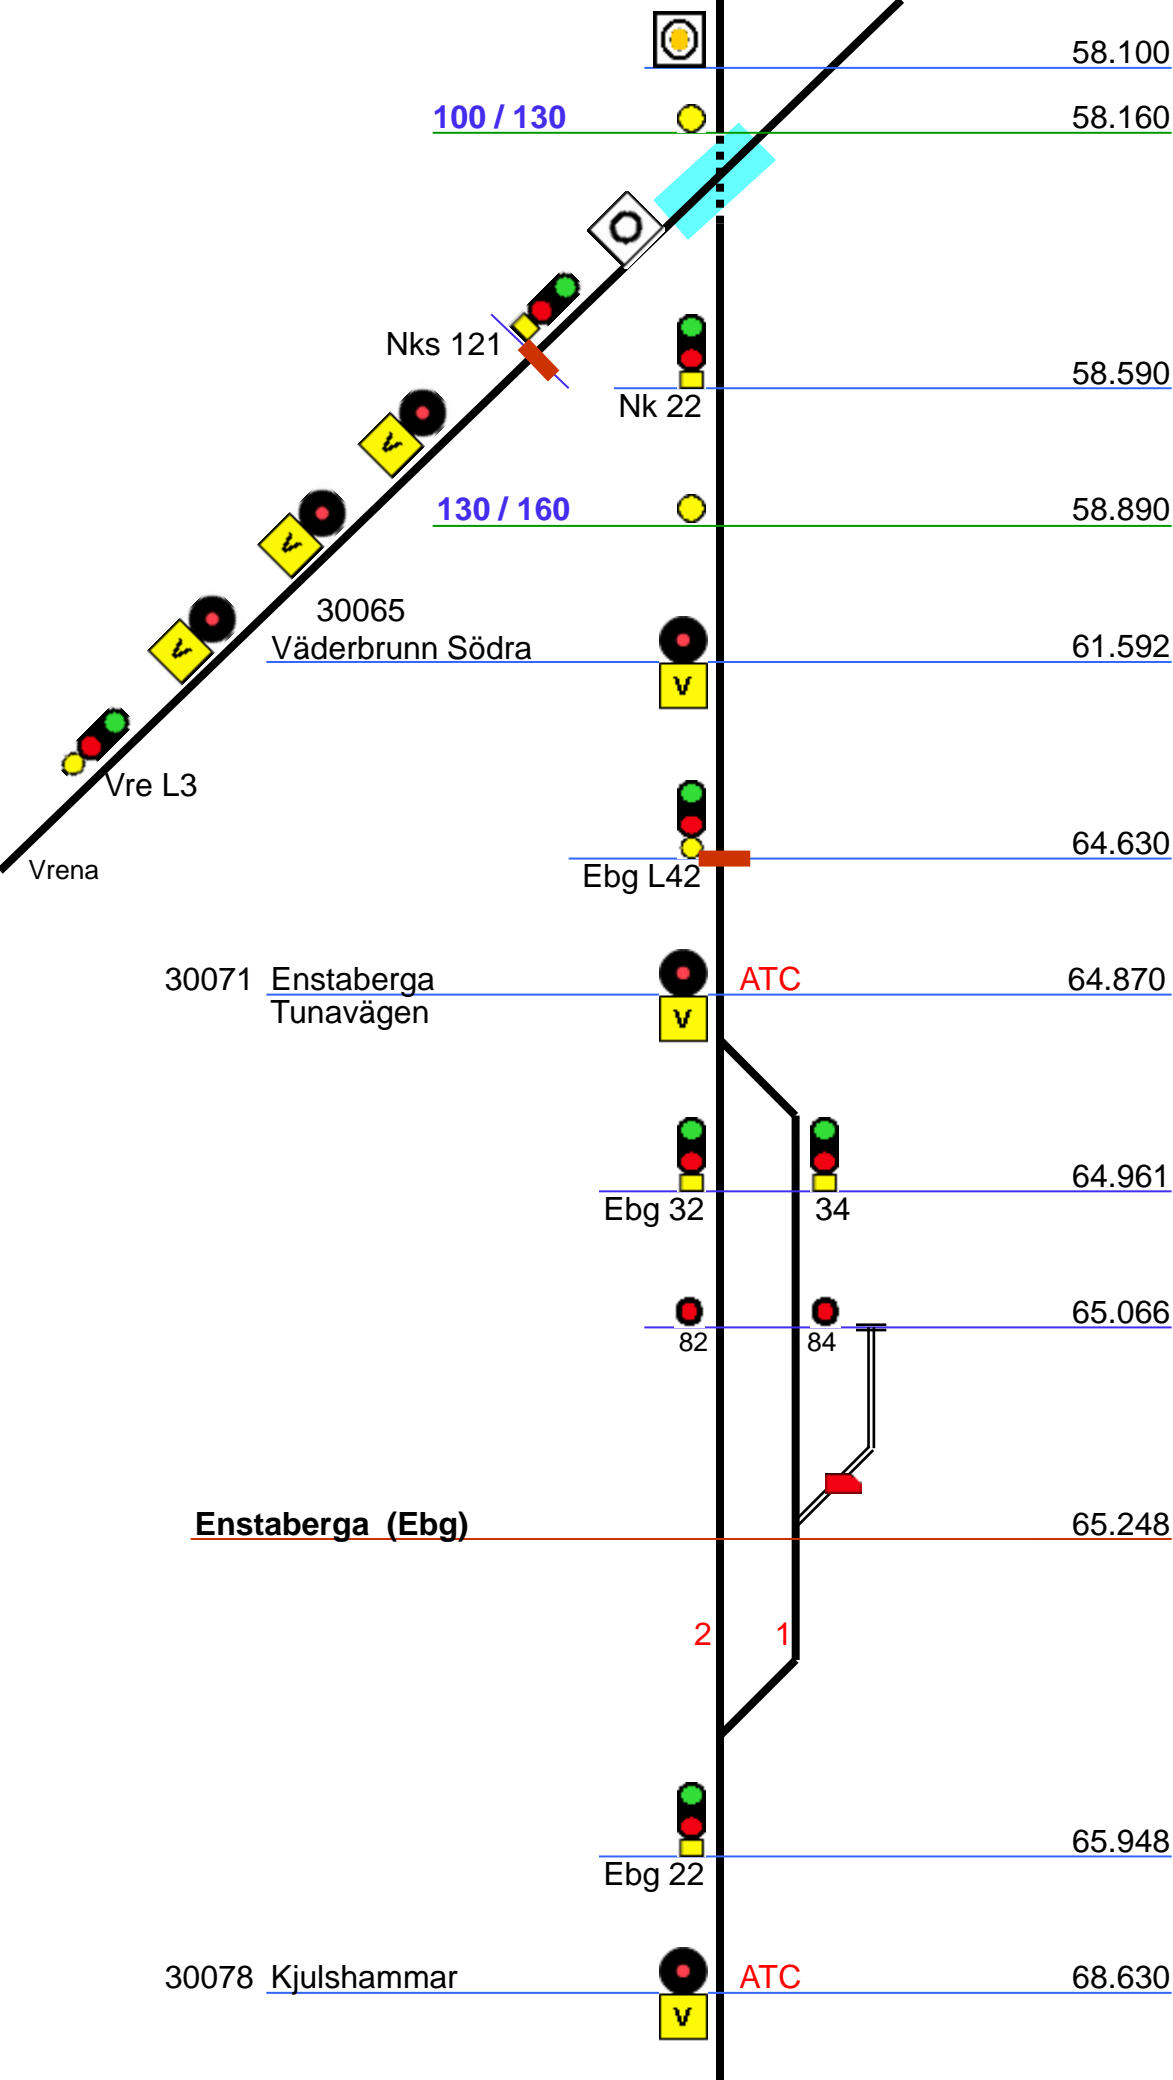


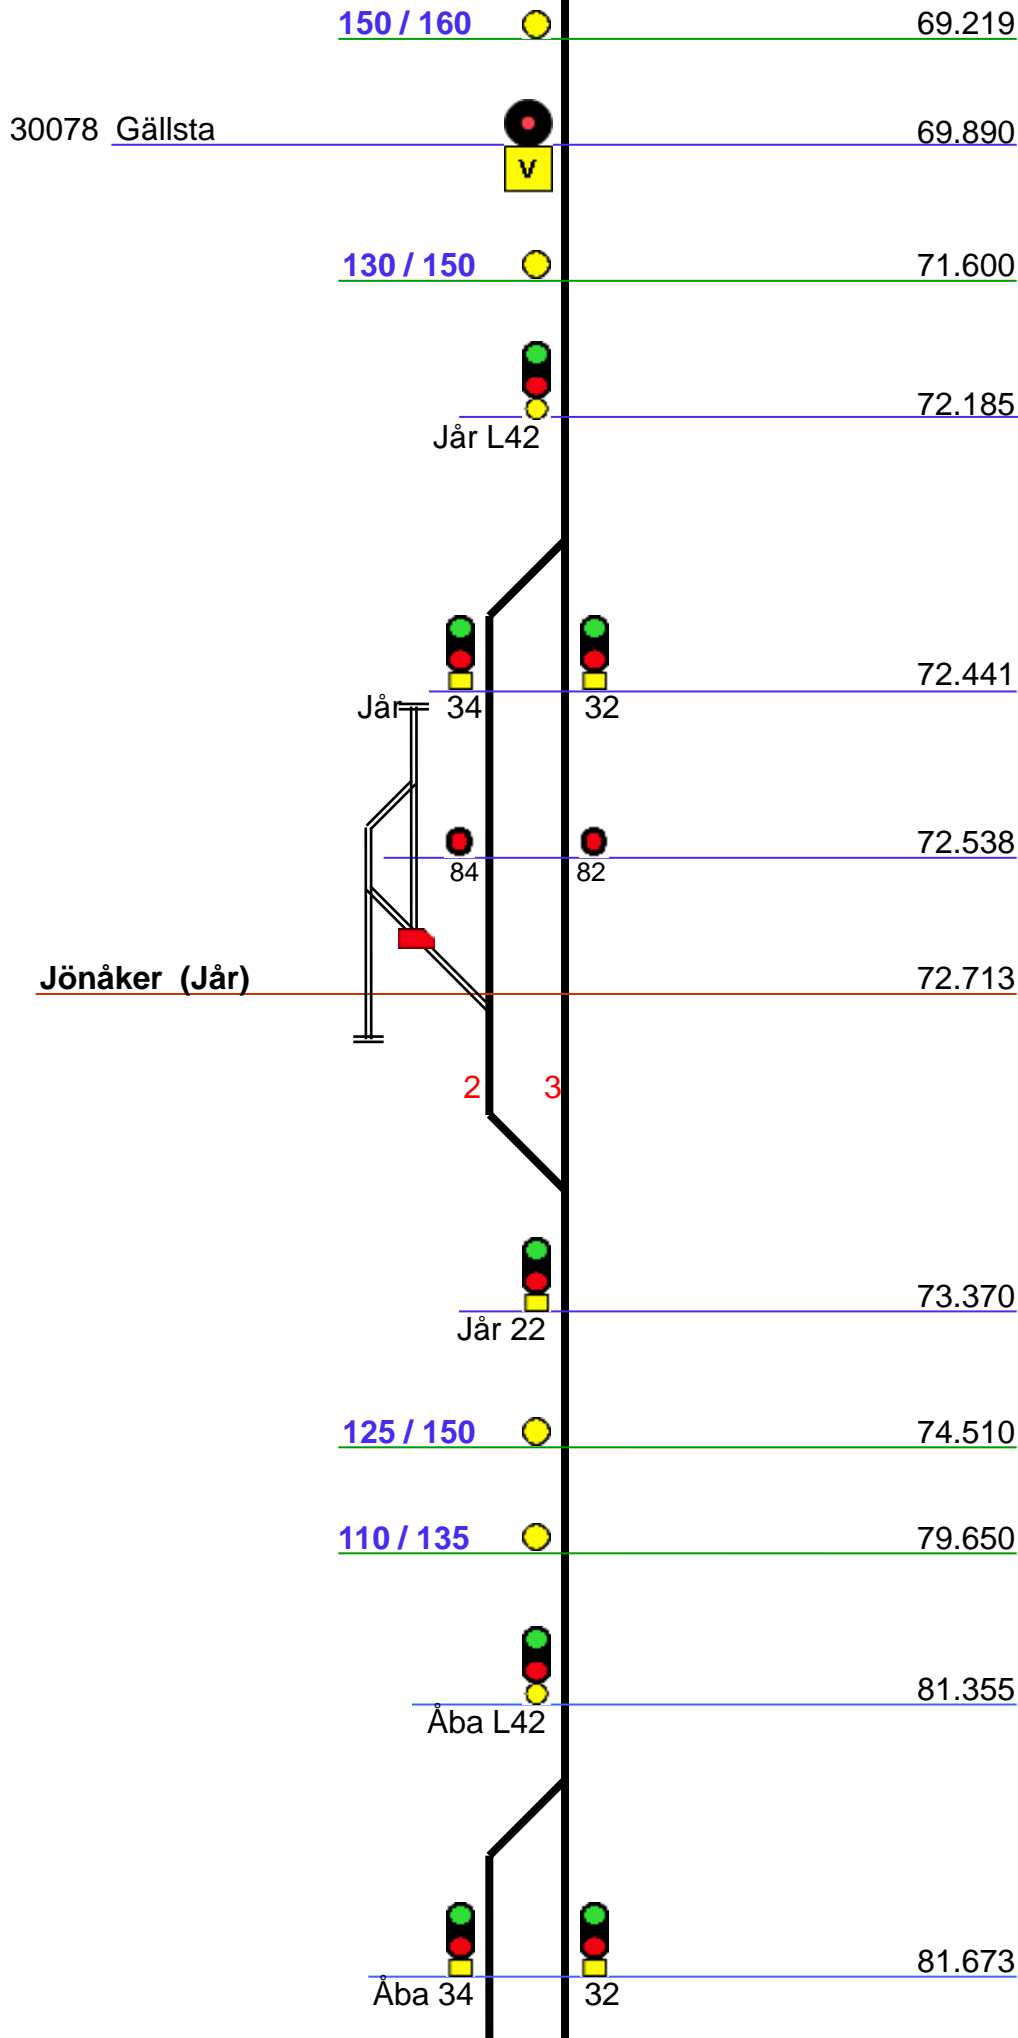

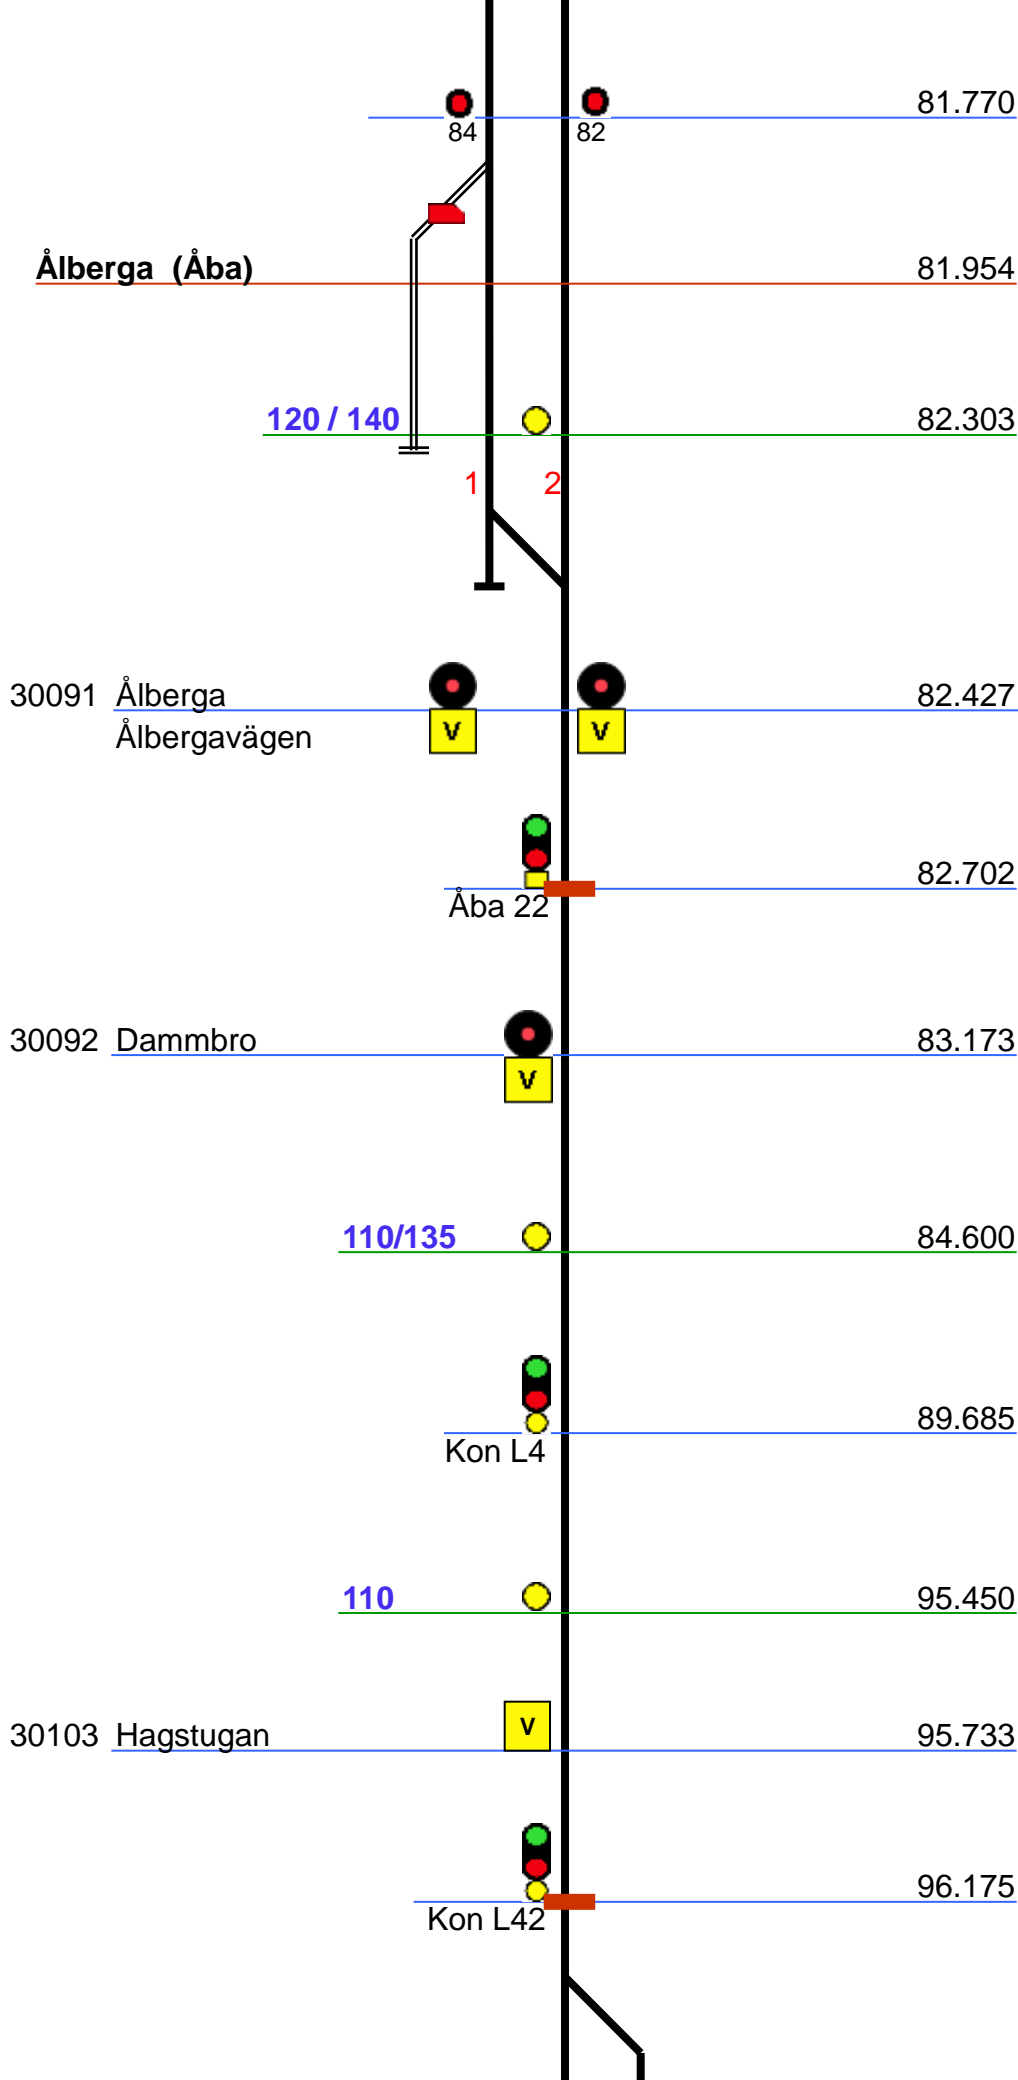


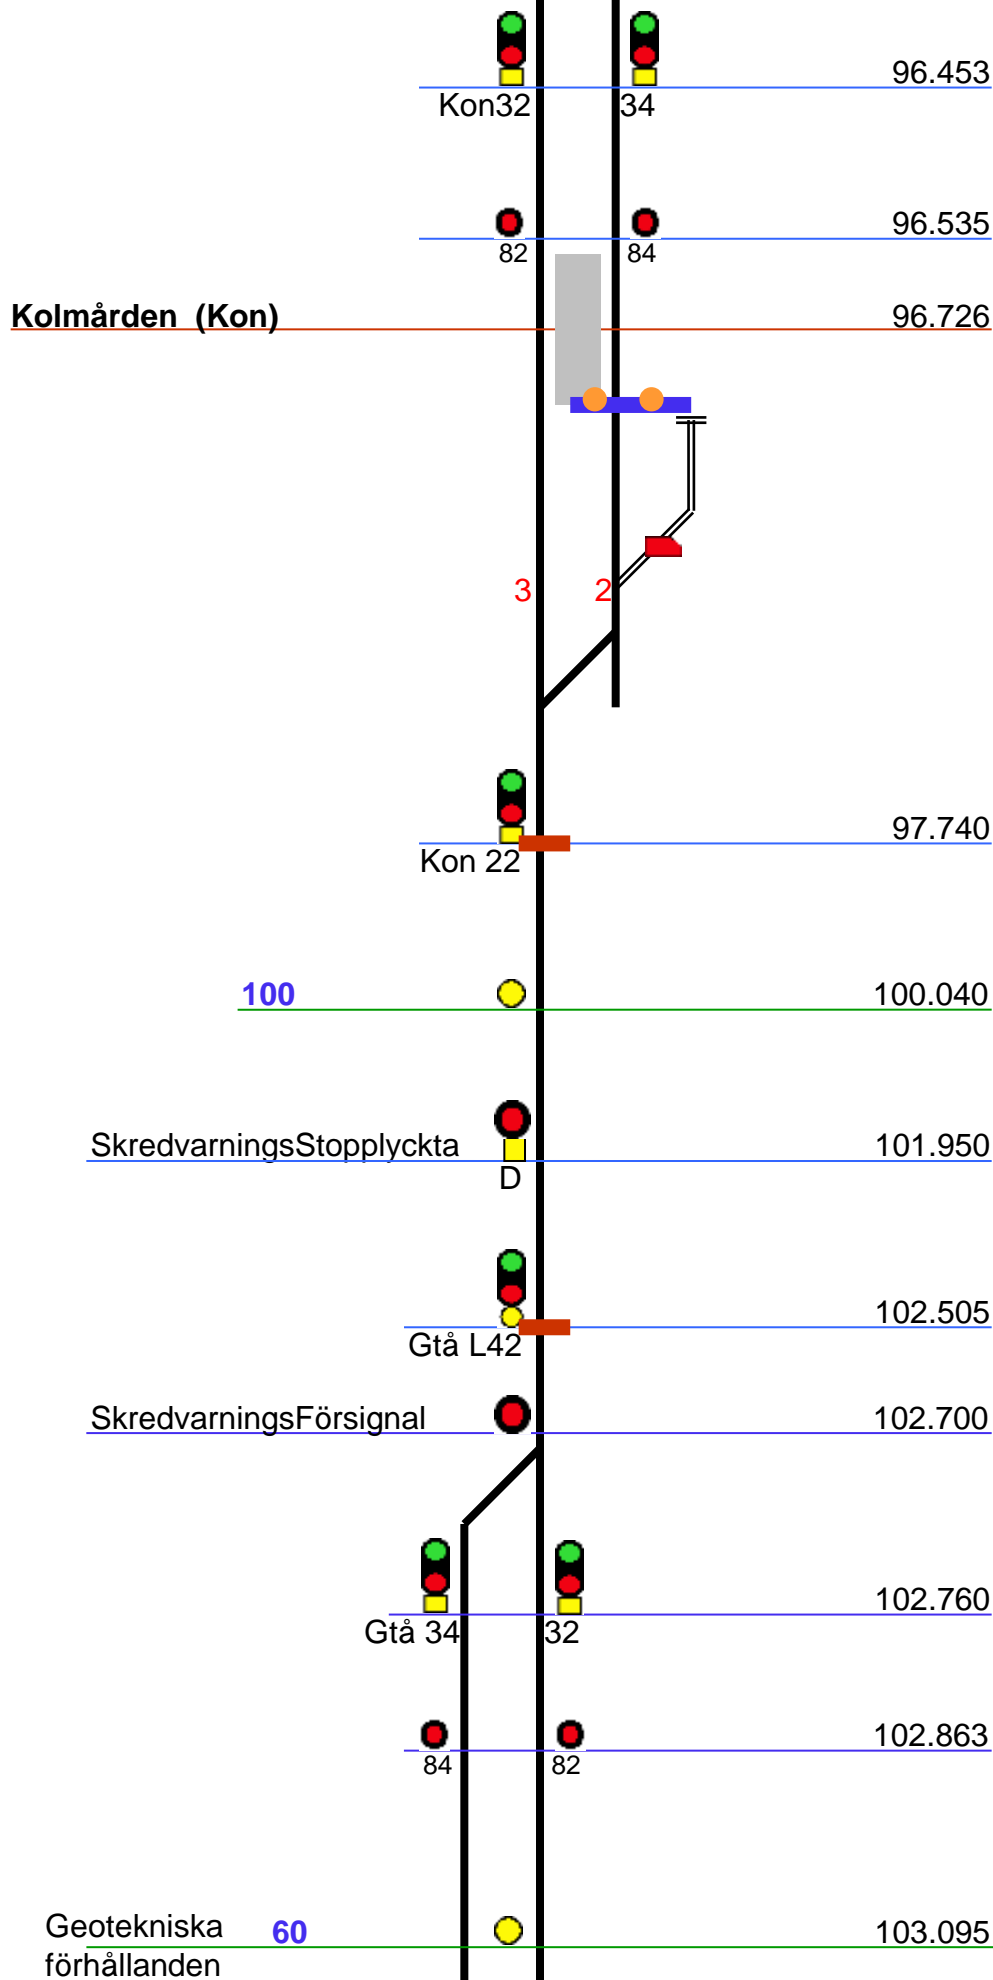



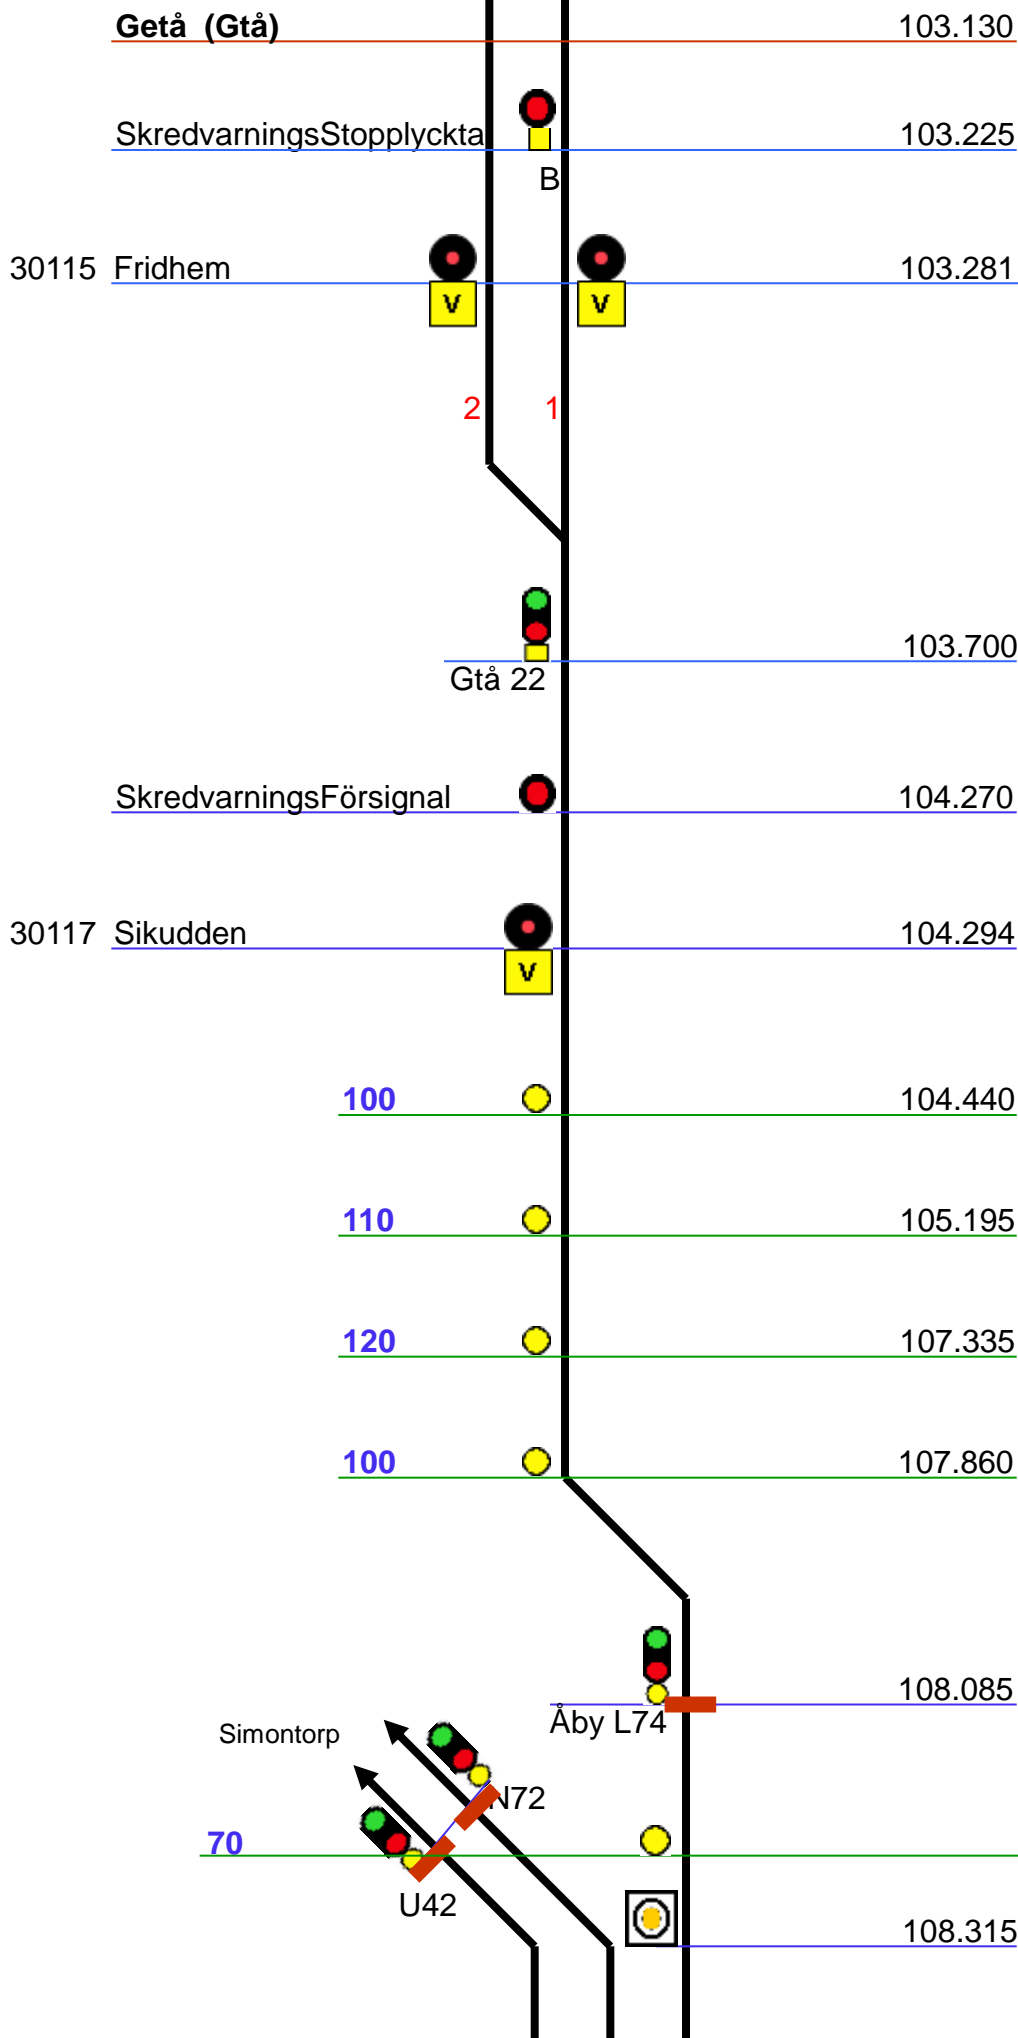


Åby (Åby) 174.426  
80 / 95 174.460

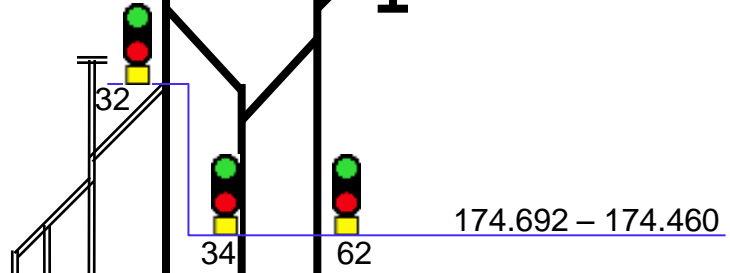


5 4 1 2 3  
Längmätningsjustering 166m 175.000 = 174.1166

Braviken / Holmens bruk


90 / 120 175.835  
120 / 140 175.790

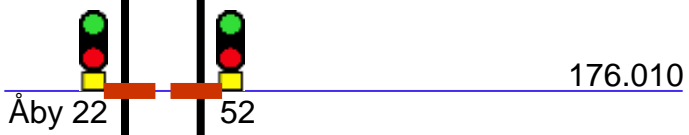


Varmgång / Tjuvbroms Det Det 176.380

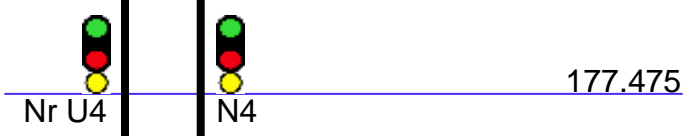

178.523

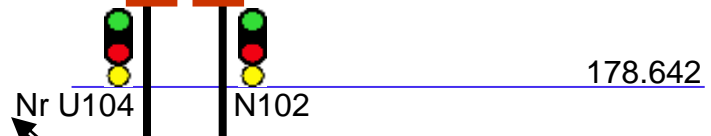

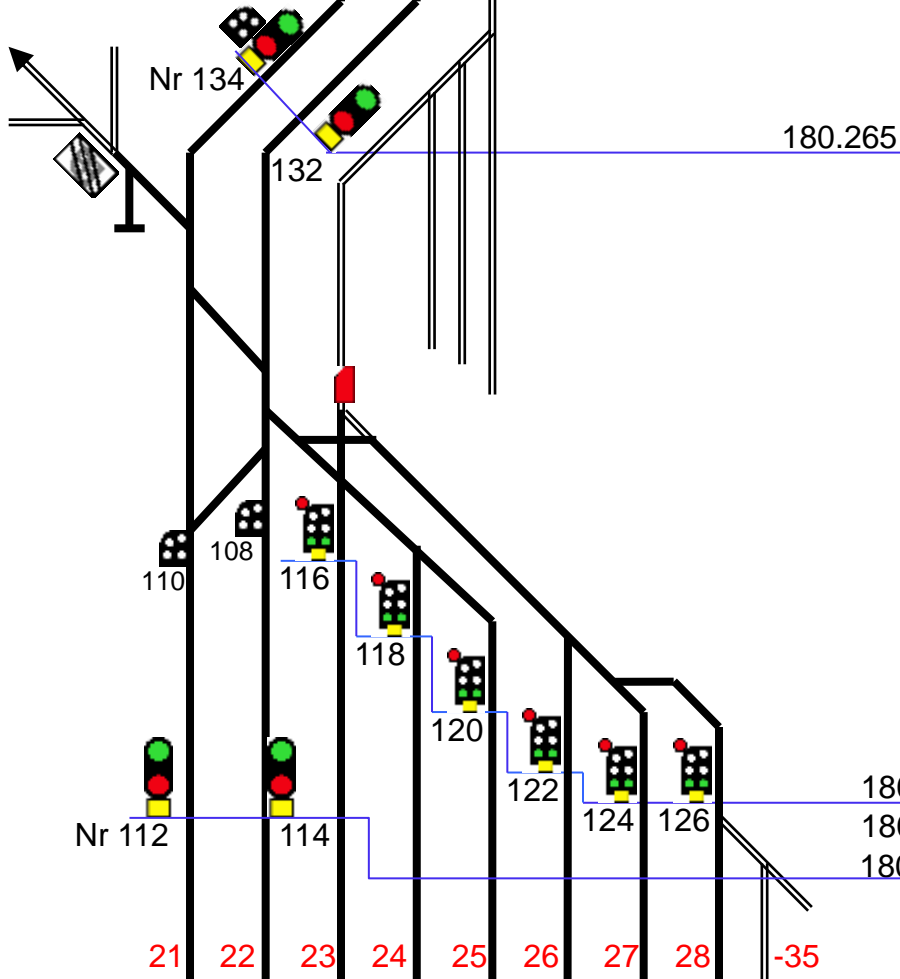

Nr 112

21 22 23 24 25 26 27 28 -35

180.639 -  
180.589  
180.720

140 / 180

181.070

