

Hagalund Hgl

Euro-Maint

14 12 10

Heltågs-hallen

Gamla hallen

Gula Huset (Ghu)

hst

Svarven

ATC Börjar

100
ATC Börjar

So 1294

B16
-B19
1-6

6.722

6.366

6.340


6.330

6.310

6.185 -

6.255

6.152

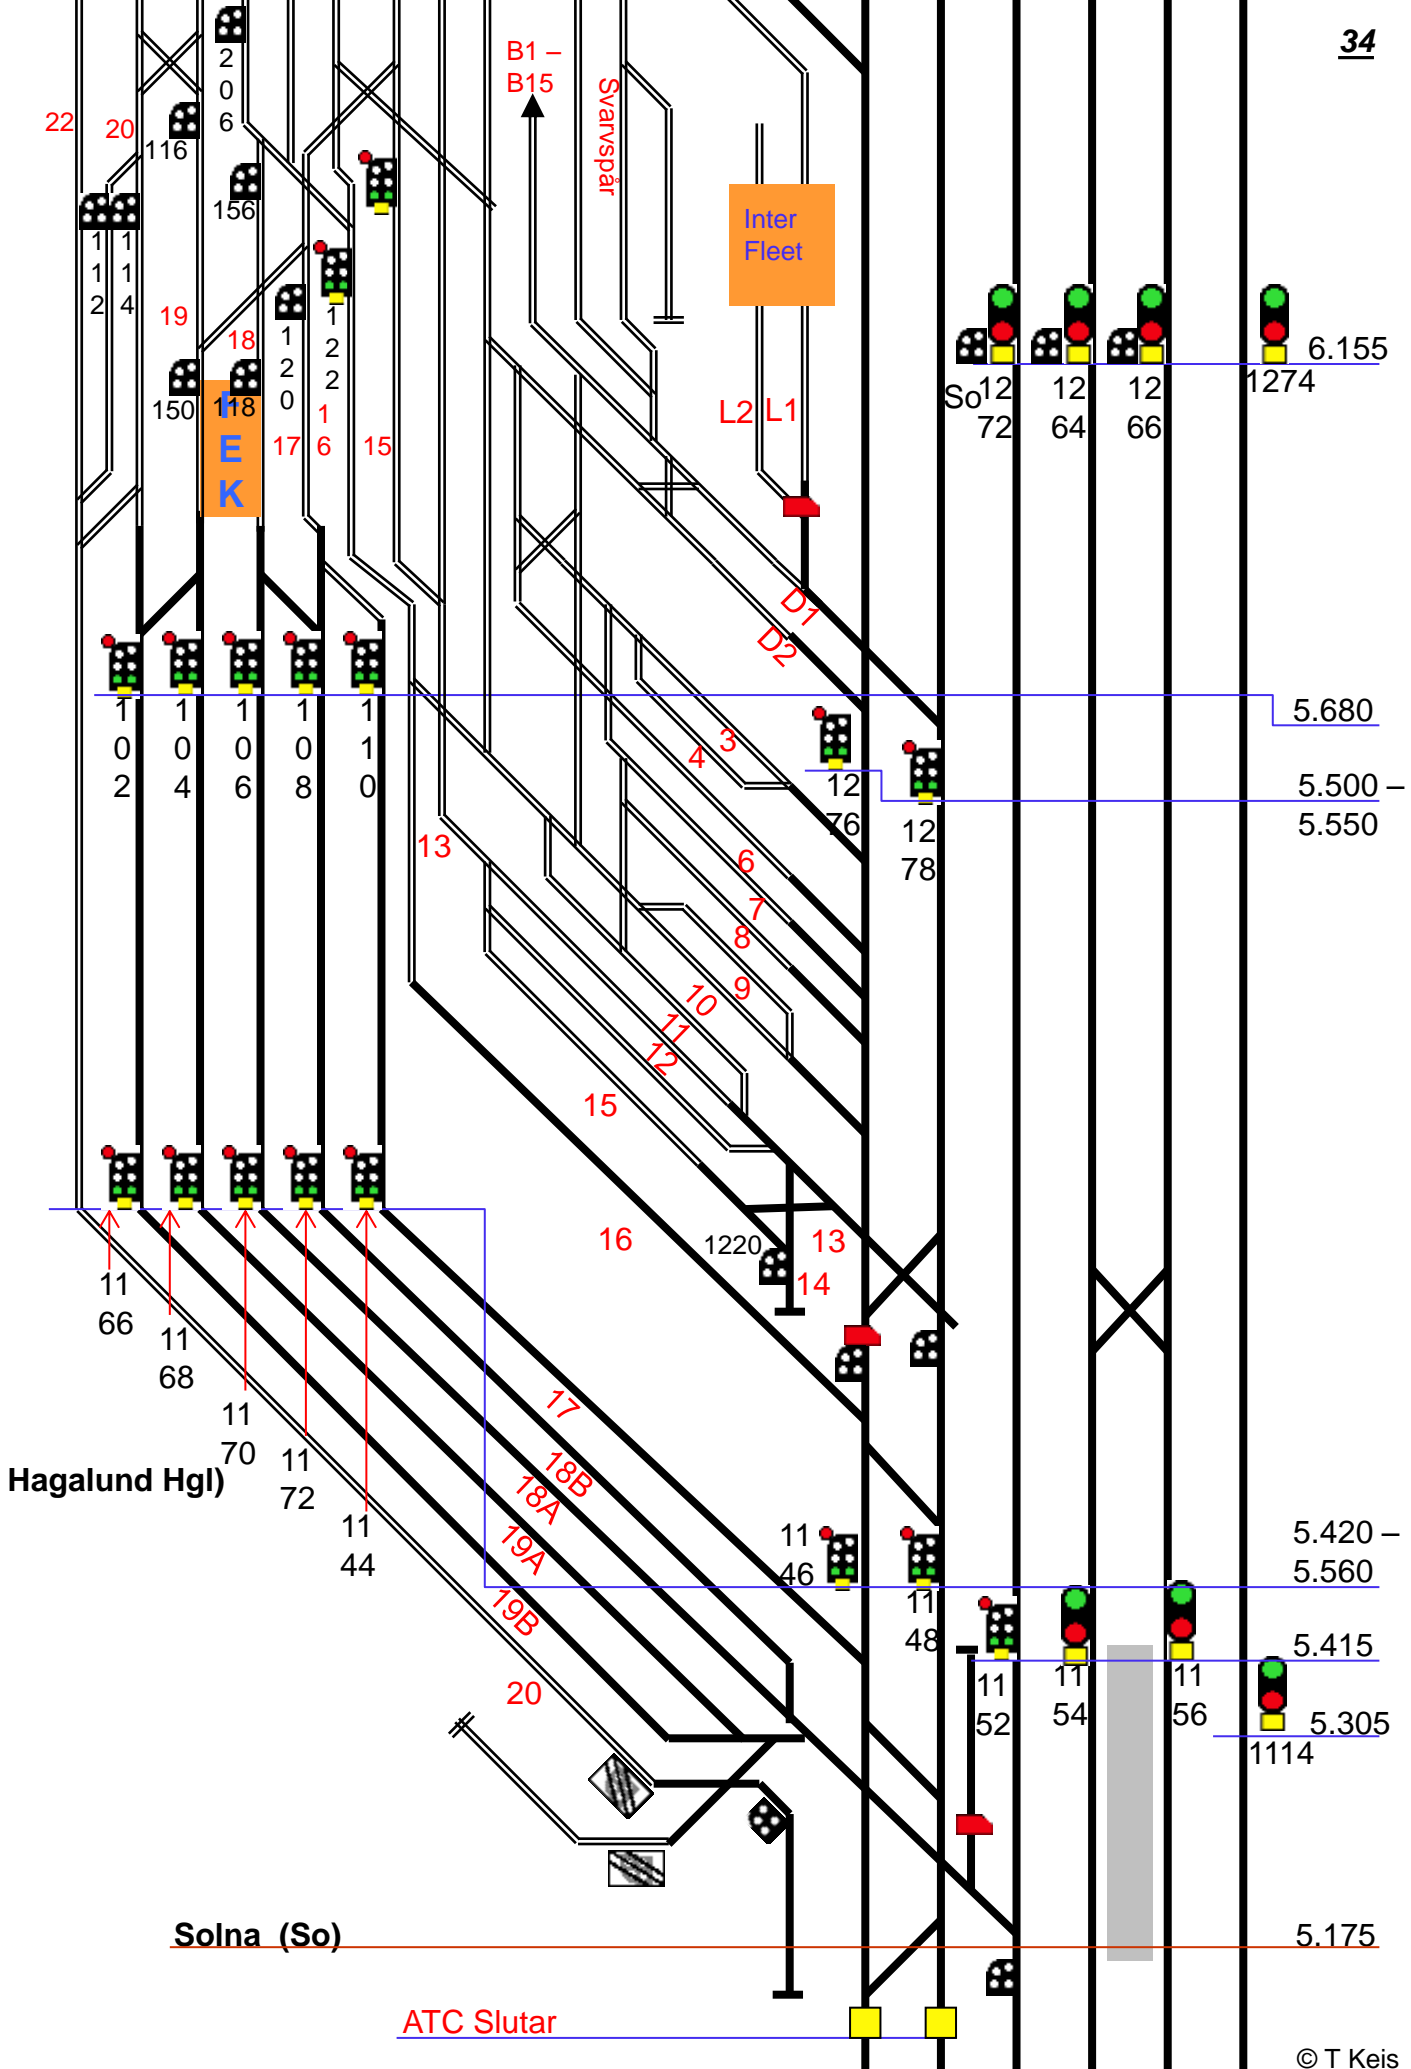

Solna 29m

5.115
5.047

160 / 200

1104

11

5.020
5.014

4.970
4.960

70

11

08

4.905

4.791

ATC Börjar

1084

1086

10

4.663
4.635

Solna Ansl 227m

88

4.634

Solna Östra 421m

Ö

4.593

Solna Nya 535m

V

Nya

4.580

Solna V 440m

10

10

10

10

4.466 -
4.500
4.500
4.500

70

4.437

ATC Börjar

So 1062

10

10

4.332 -
4.376

4.333

64

70

72

4.320 -
4.375

10

68

130 / 140
10

4.210

160 / 200


45

44

42

4.150

Huvudsta

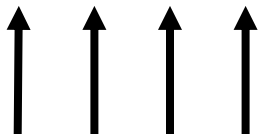

10
36

10
38

10
40

282

130 / 140

4.045

3.950 -
4.020

Tomtebodan övre

(Tm)

3.585

3.675

120

115 / 130

160 / 180

Gul cirkel mot So

Släckt mot Huv

Längdmättningsförändring

30.614 = 3.286 N2

30.601 = 3.299 U2

Tomtebodan

bangård (Tm)

90

3.861 -

3.883

3.590

3.625 -

3.665

3.330 - 3.410

3.410

3.375

3.280

3.265

3.253

3.142

3.078

3.050

2.929

30.970

31.210 -

31.218

31.314

© T Keis

198

224

228

232

234

238

242

188

198

212

216

214

194

196

190

202

204

D2

D1

U1

U3

U2

N2

N3

N1

S S S

S S S

S S S

D2

D1

U1




U3


U2


N2

N3

N1

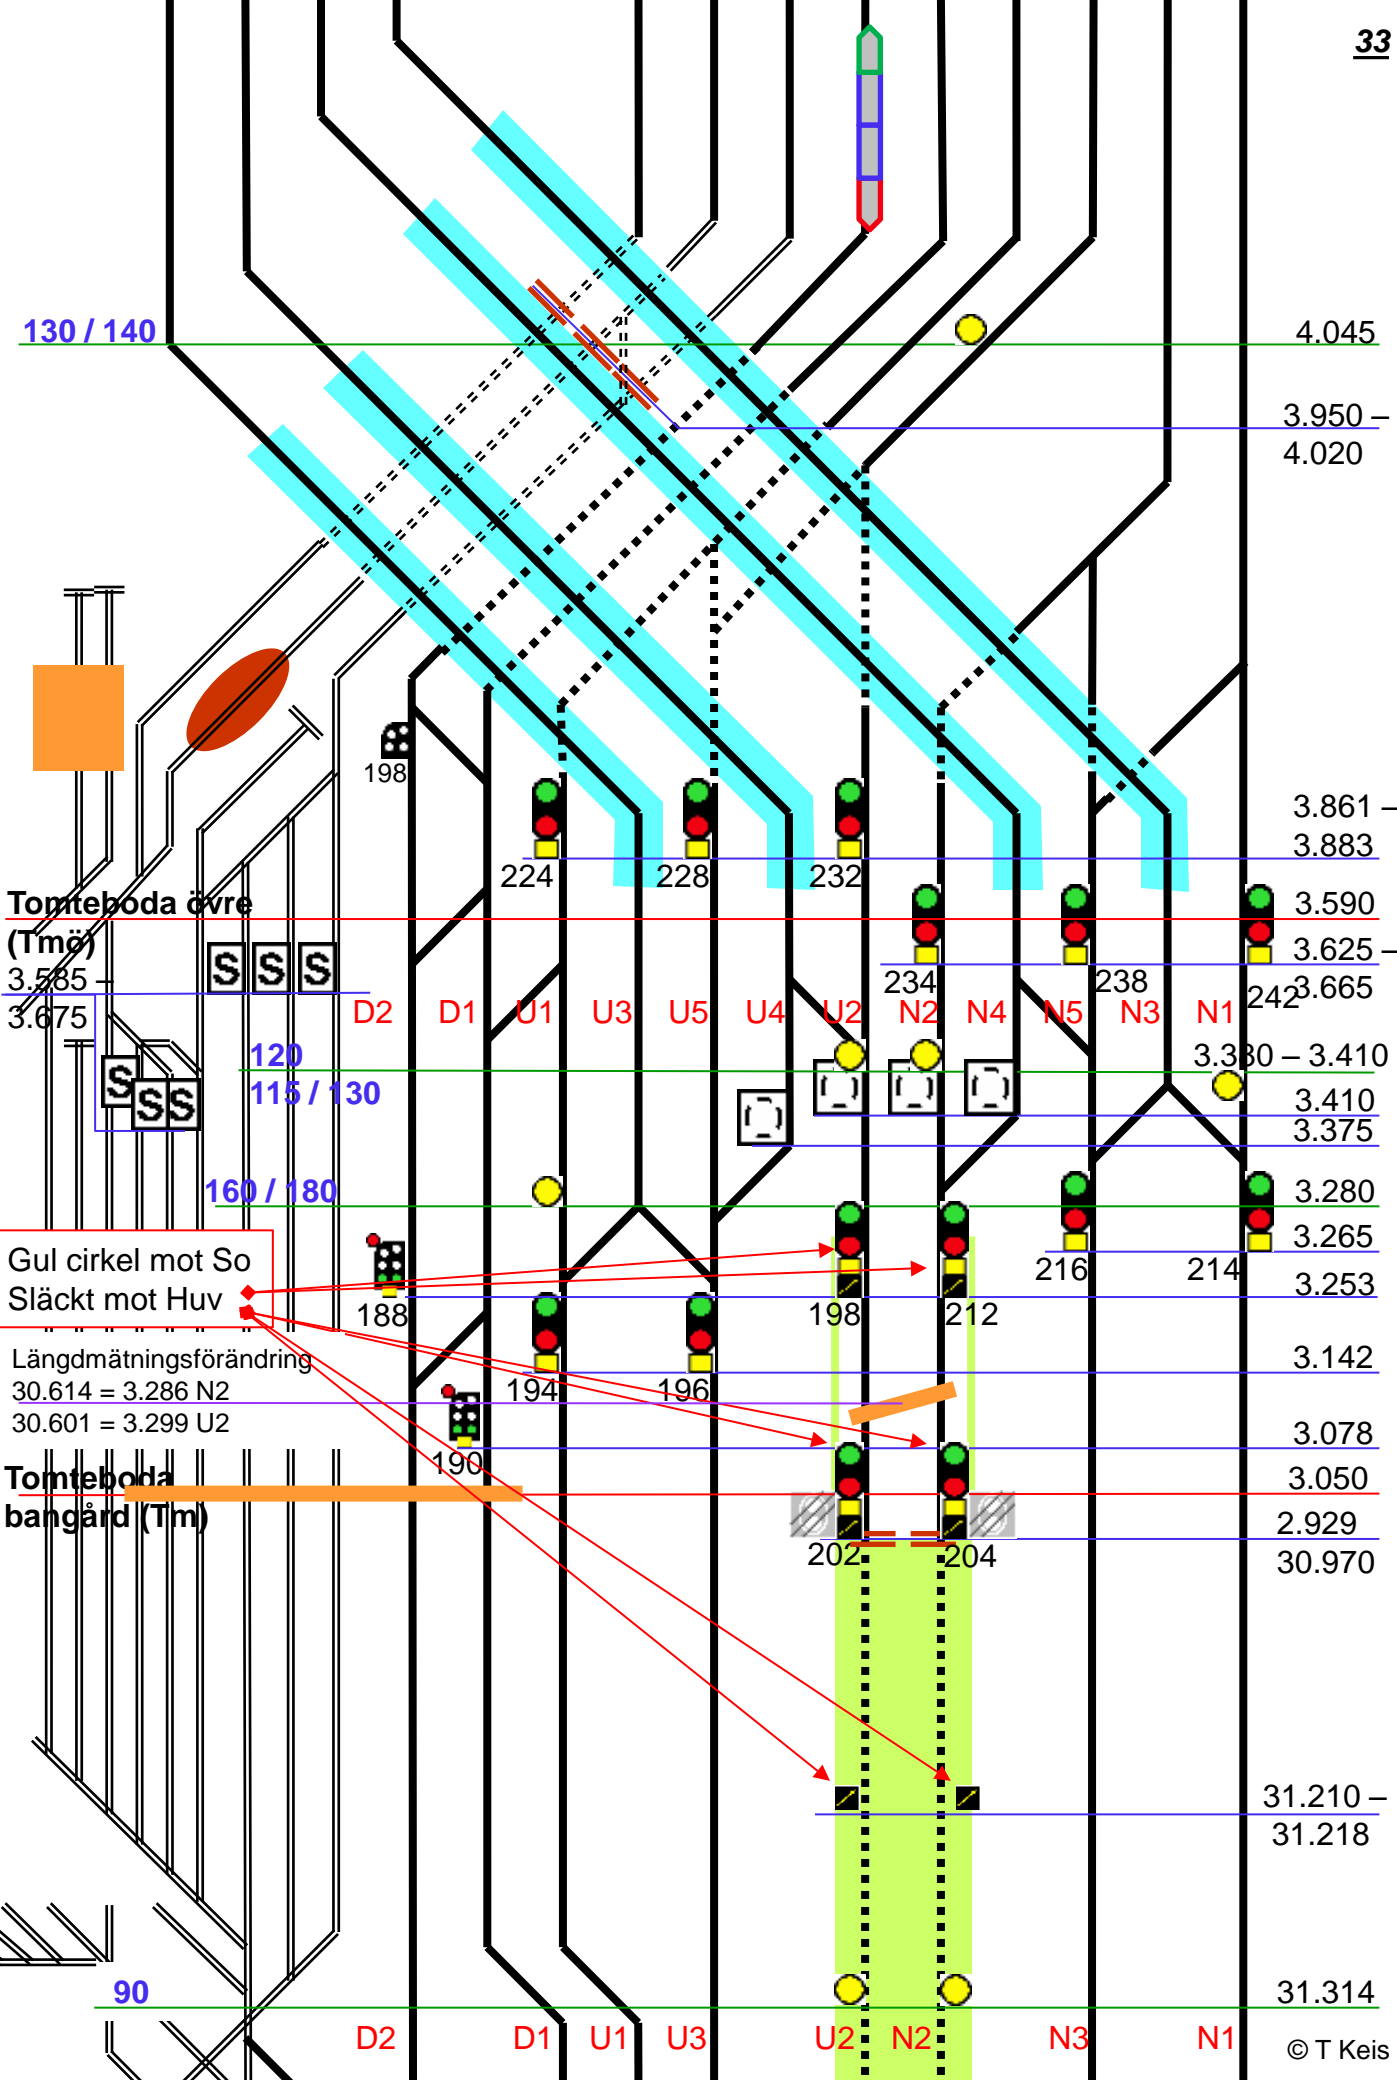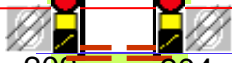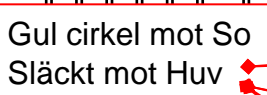

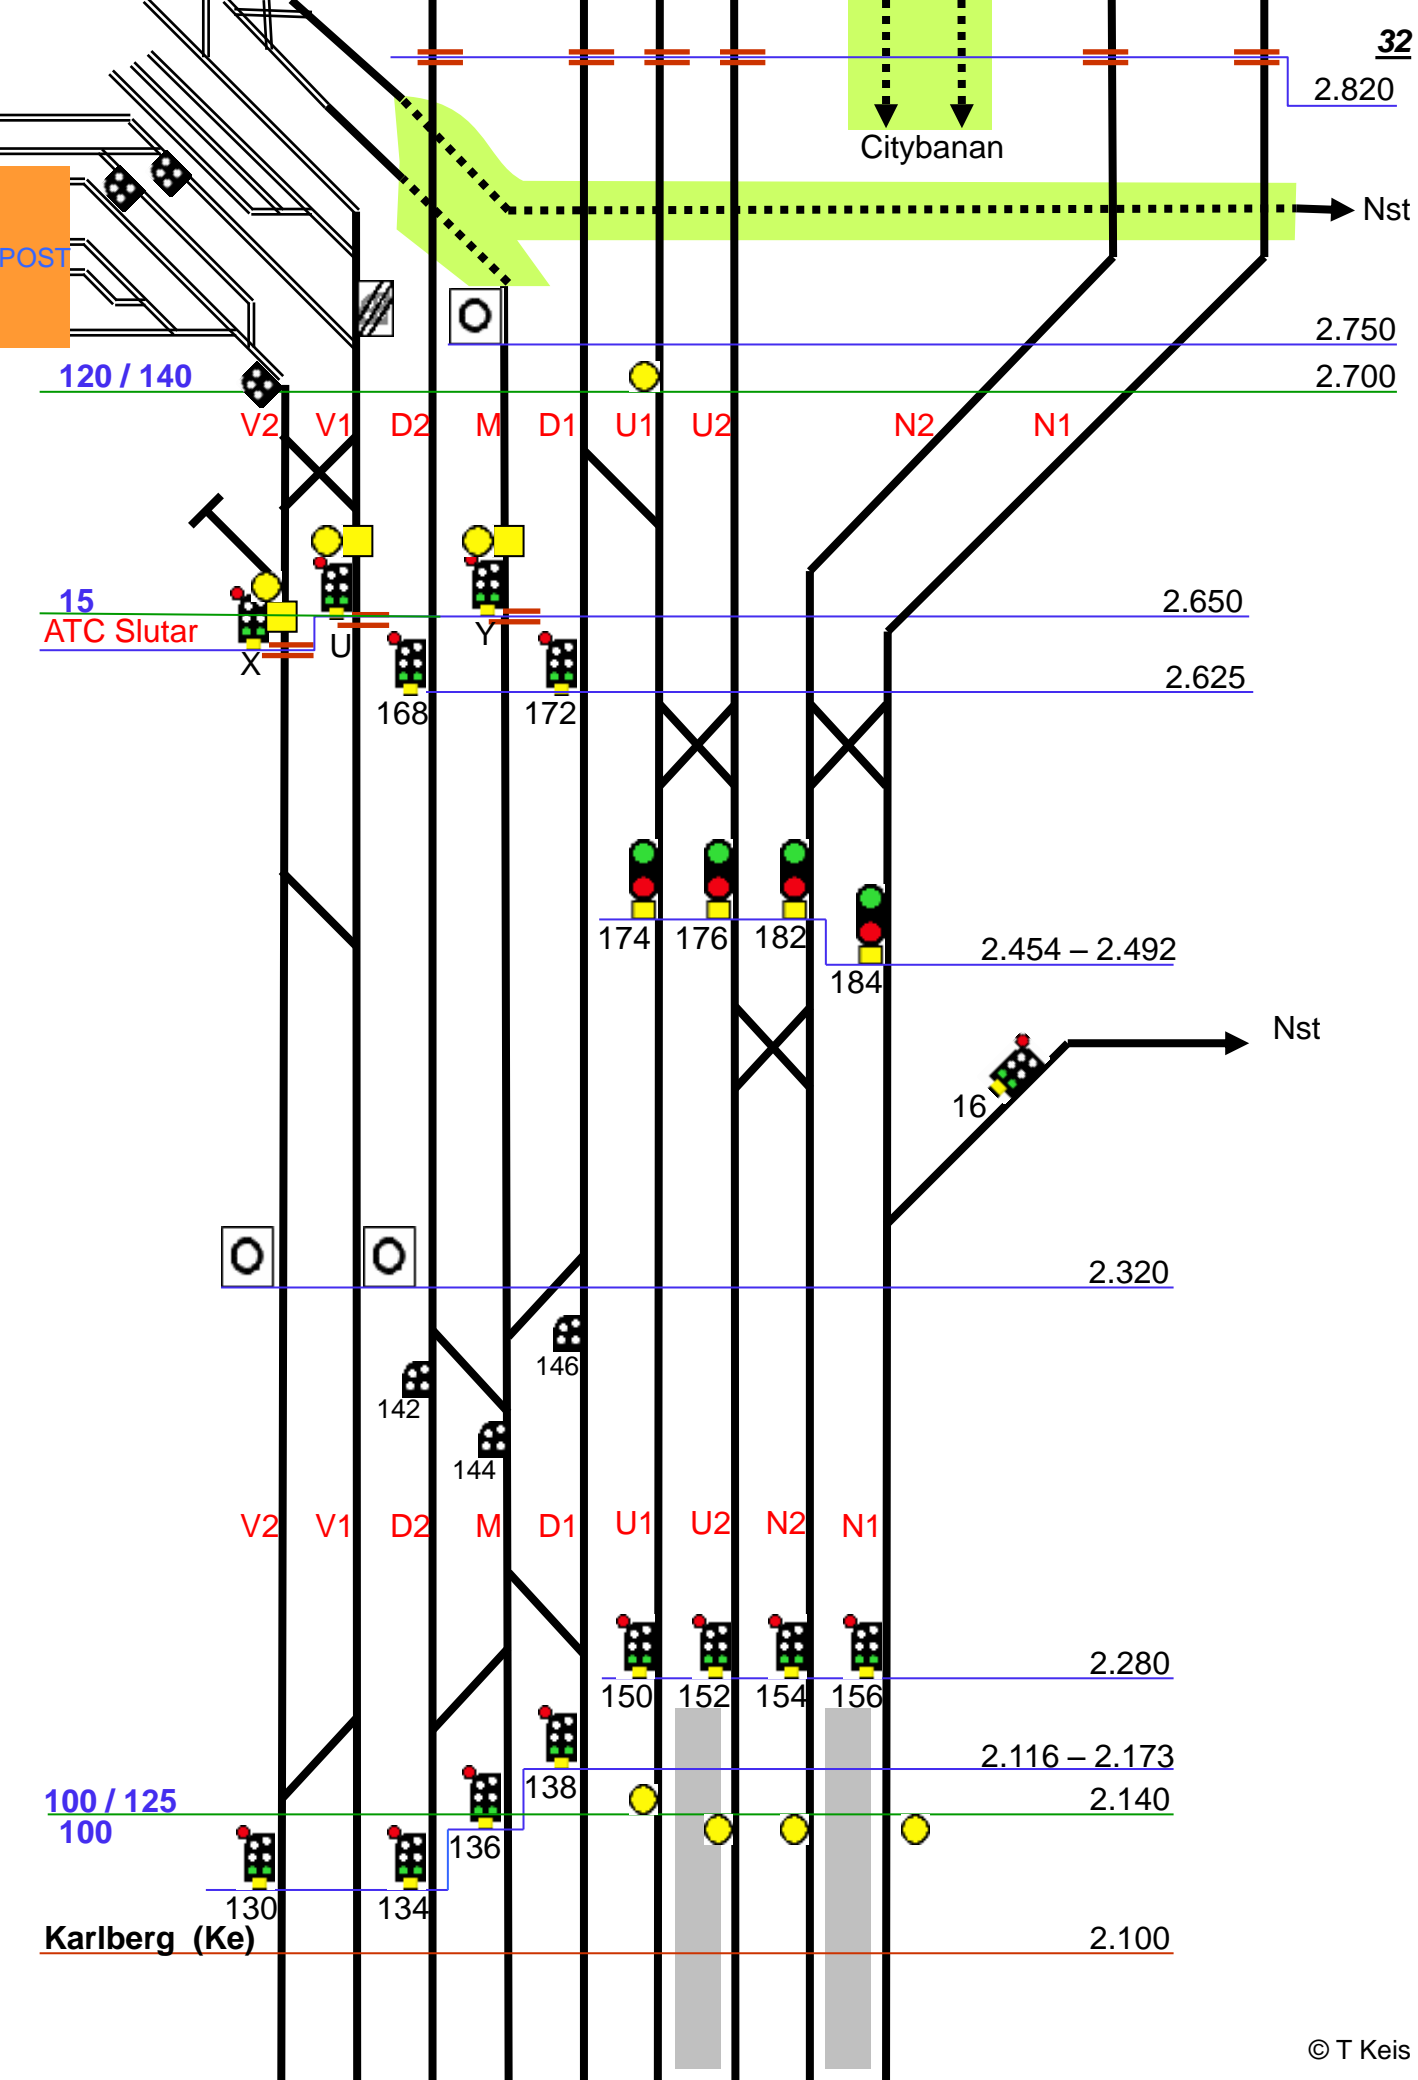


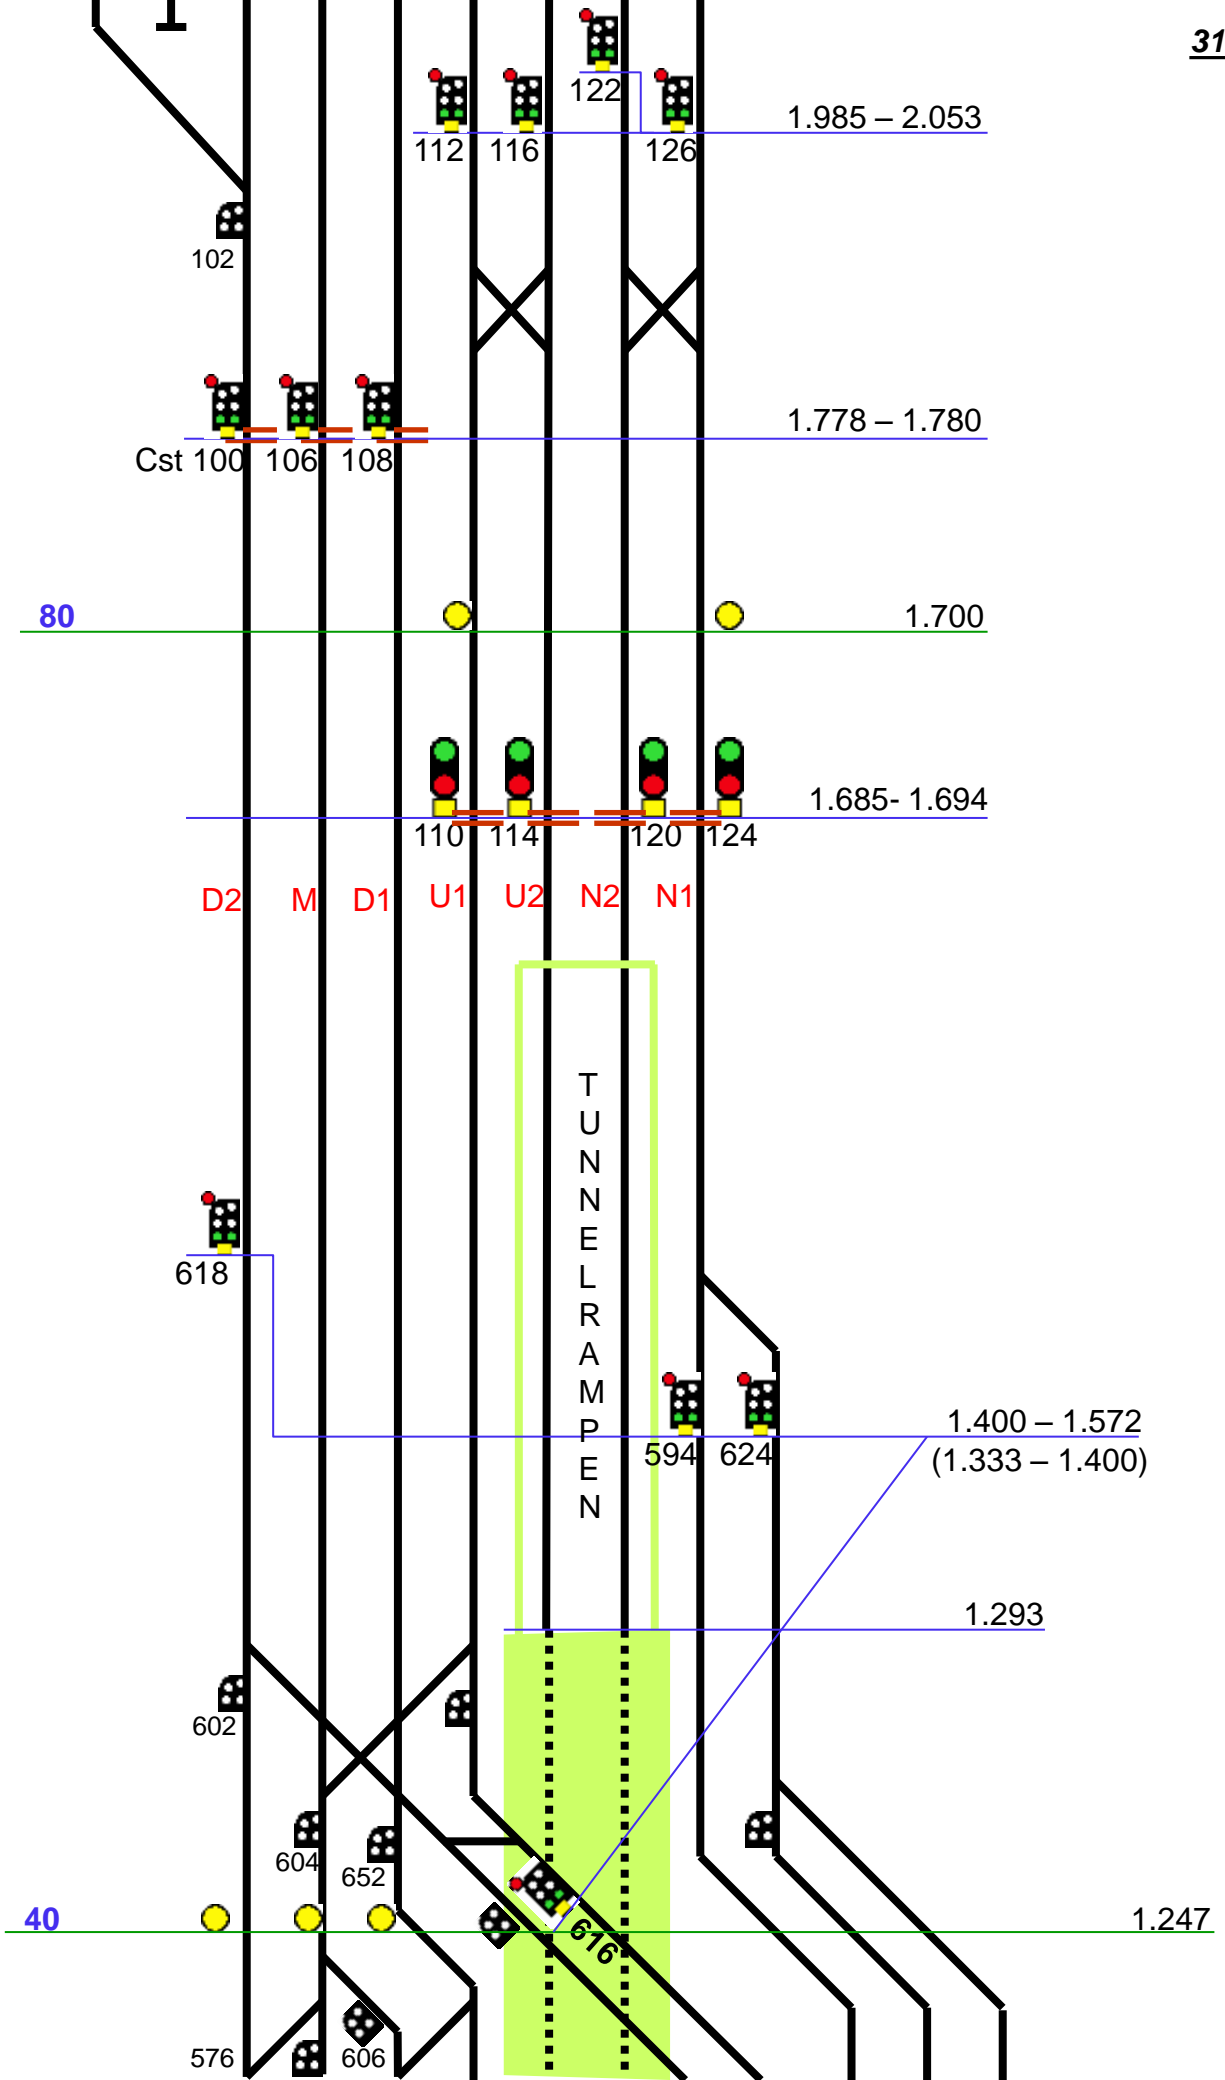



Norra Bantorget Nbt

Centraltunneln 218m

TUNNEL
LAMPEN

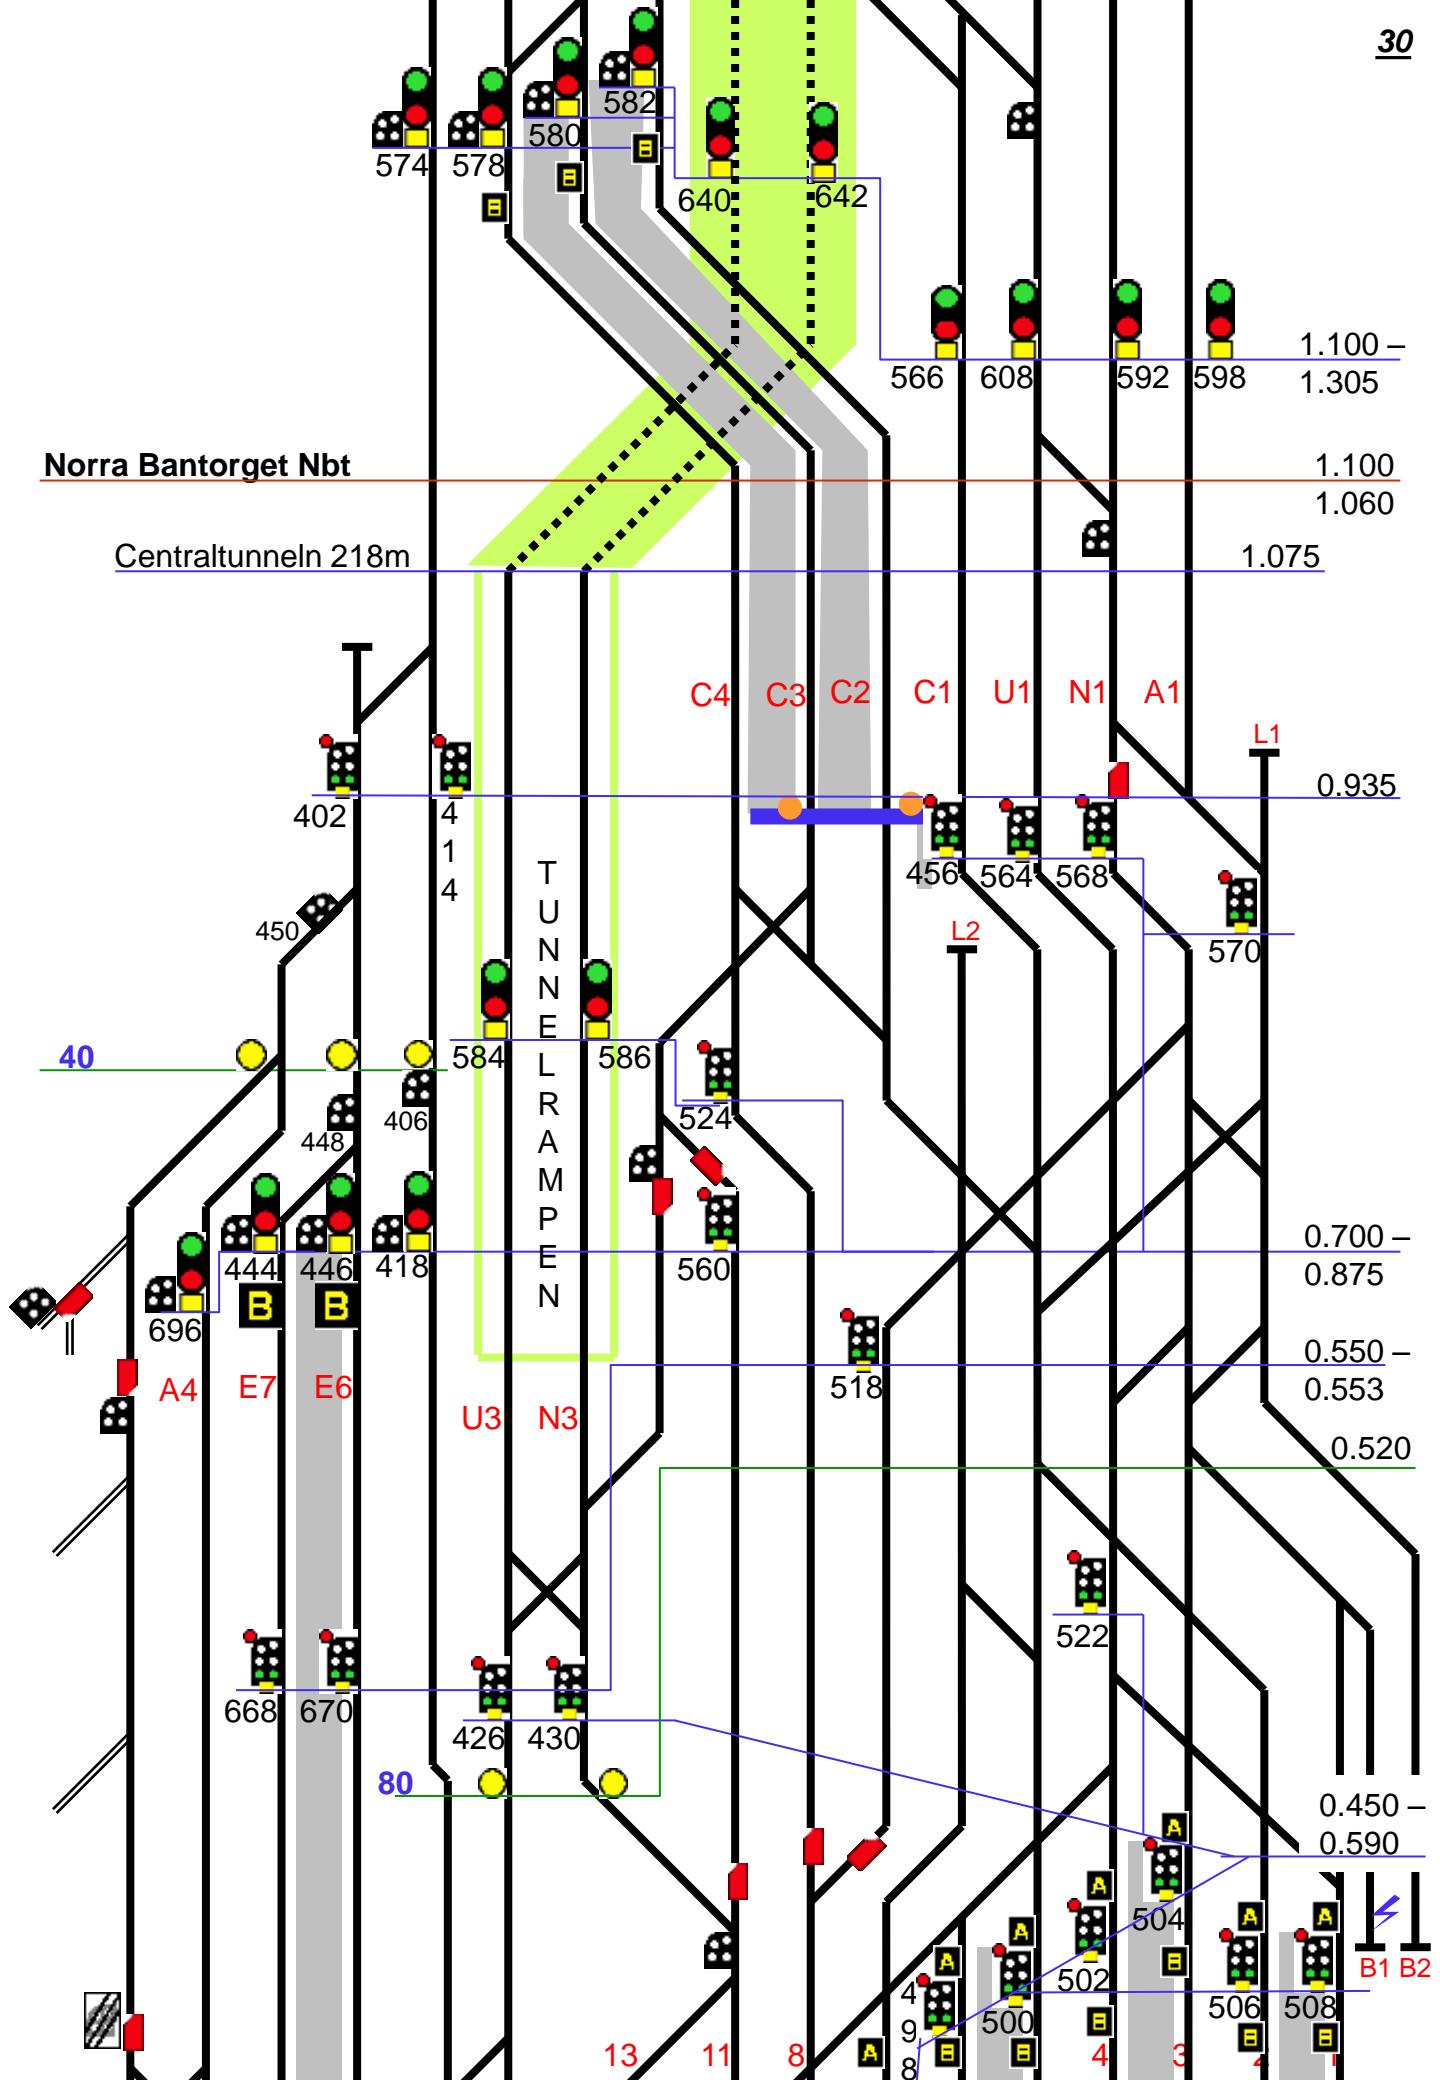


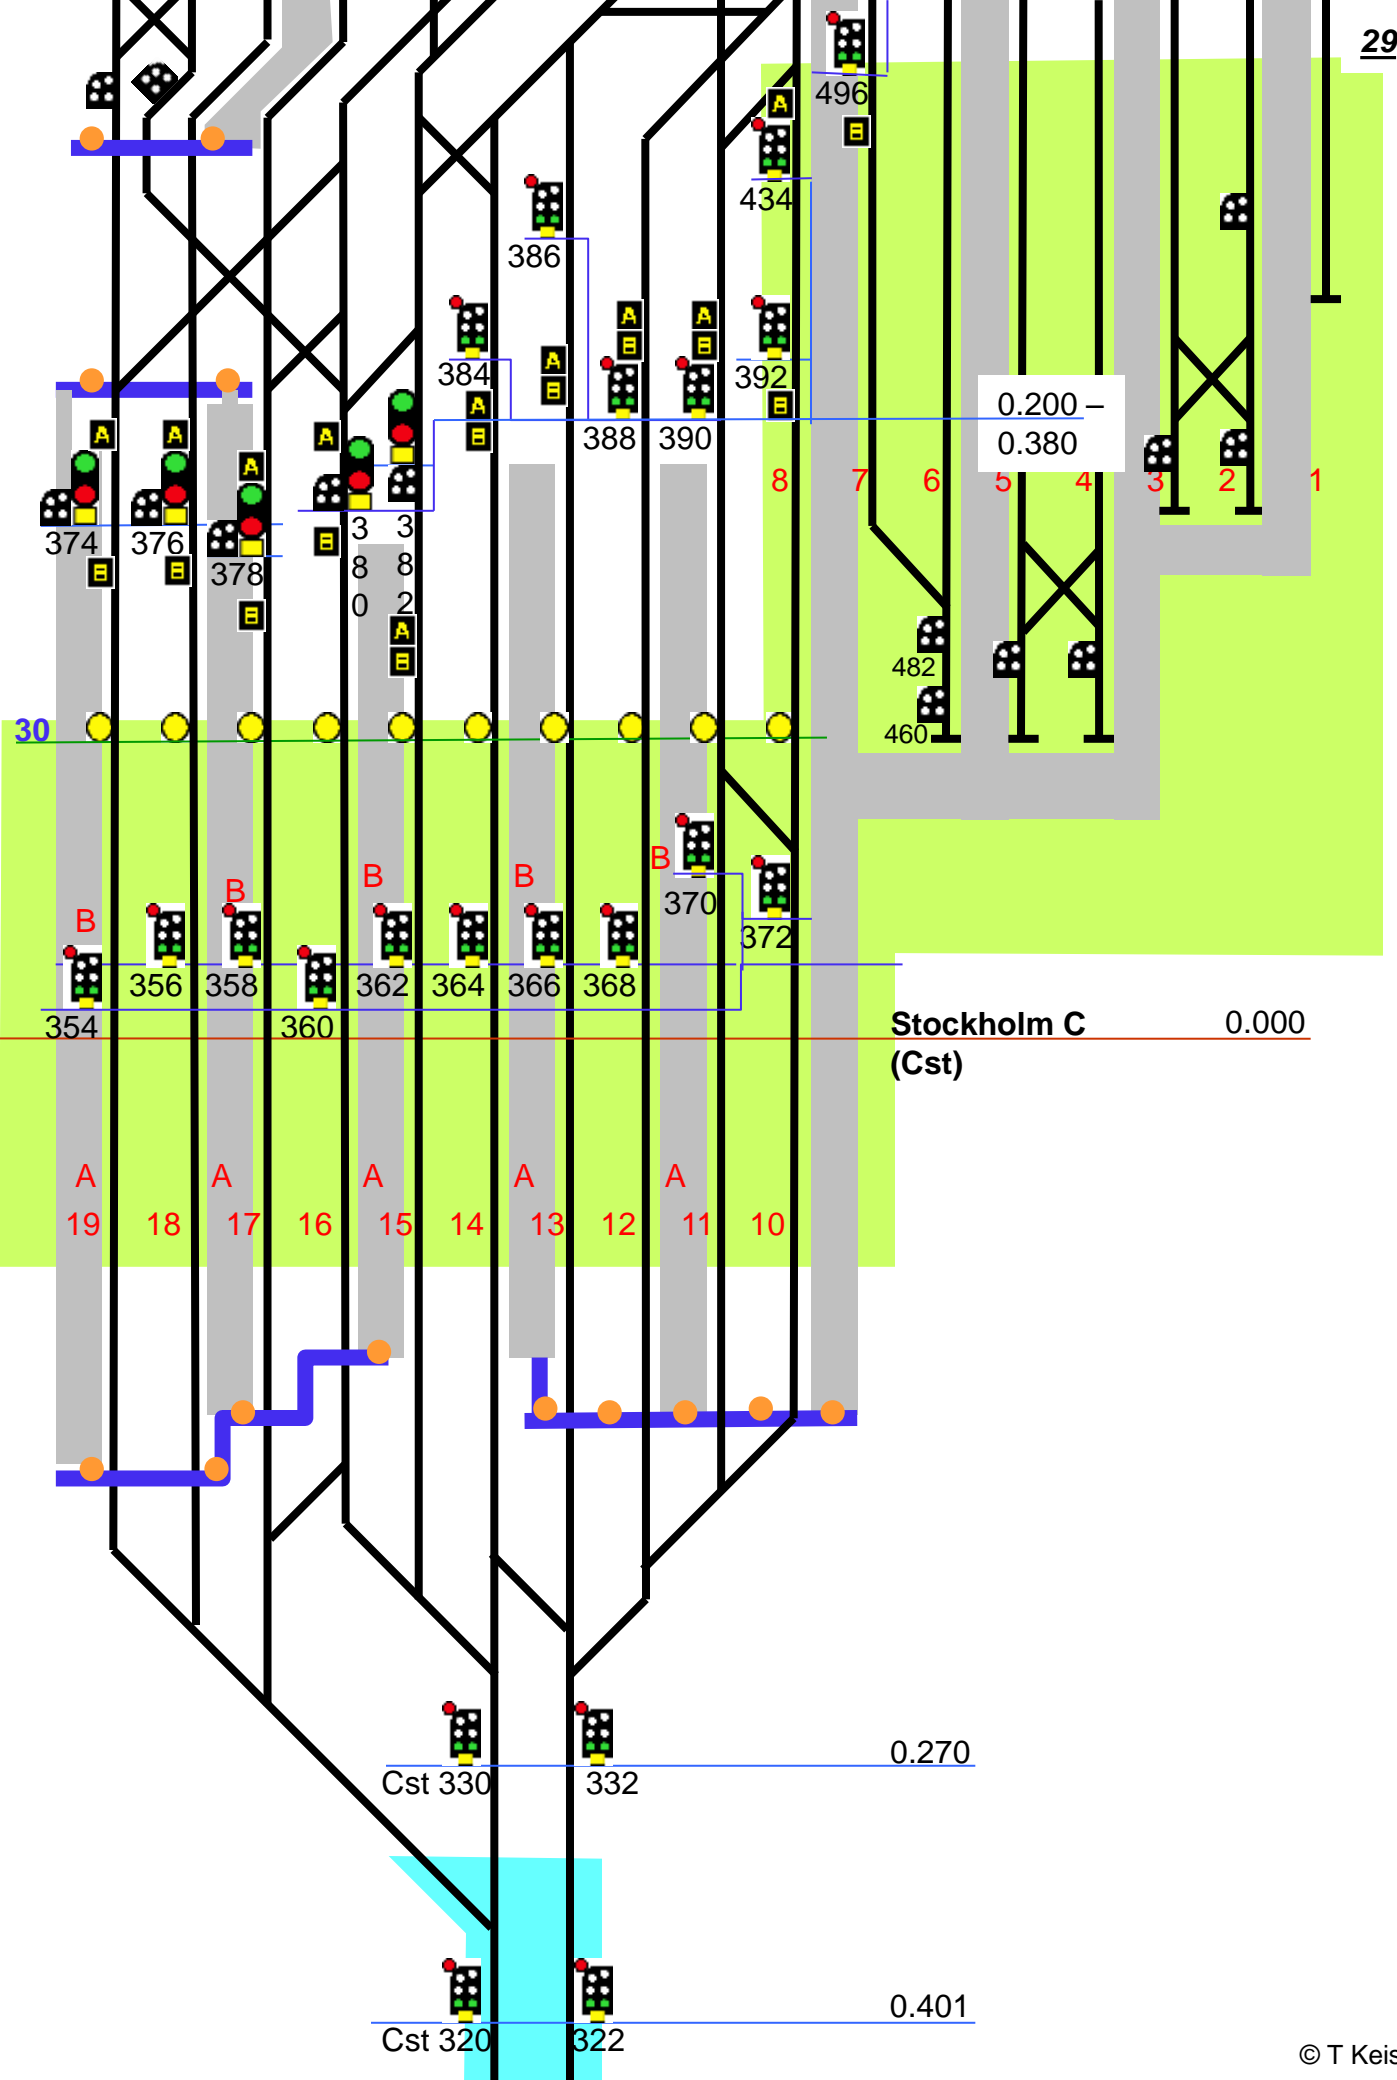

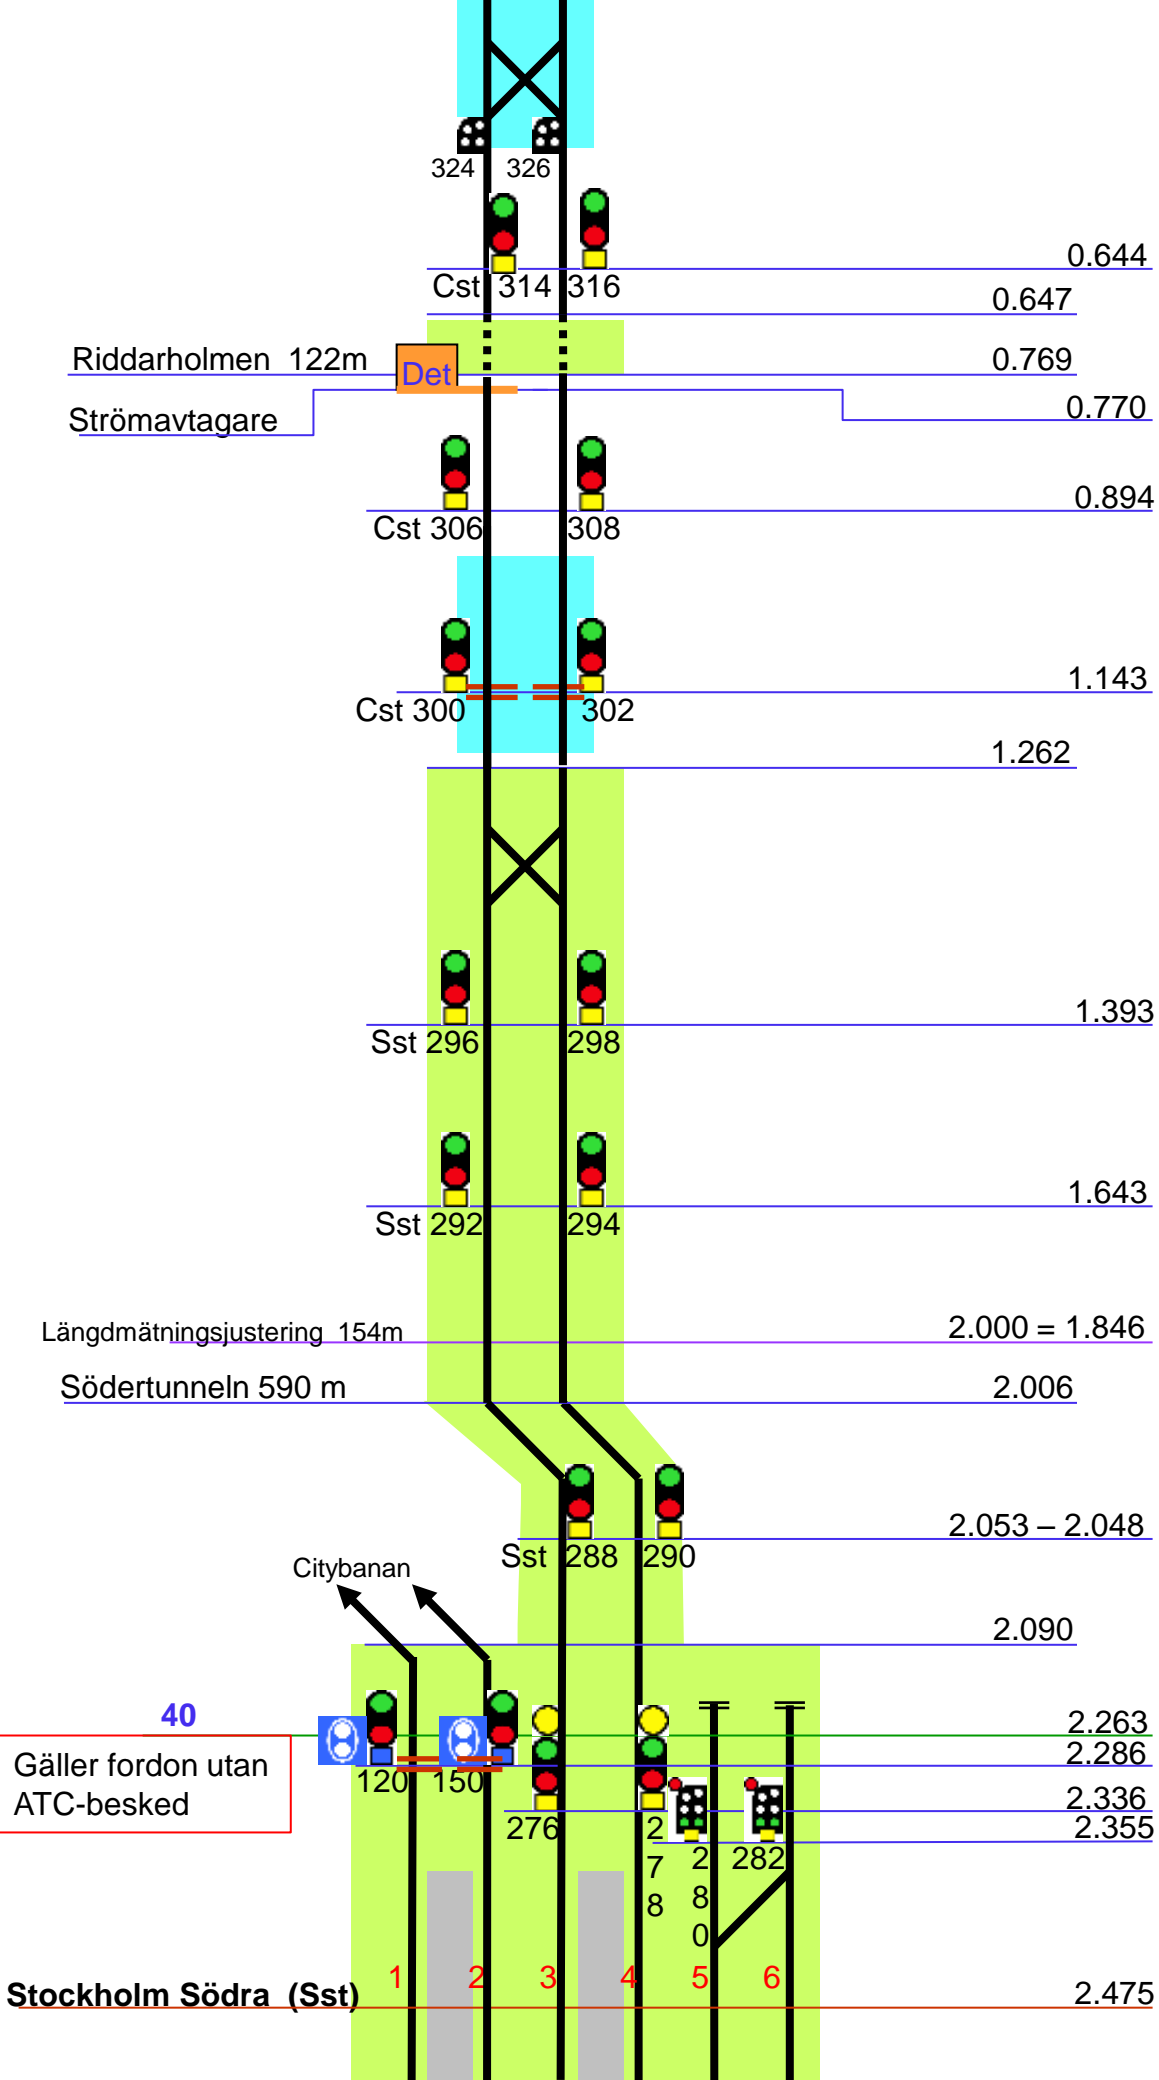


40
 Gäller fordon utan
 ATC-besked

Stockholm Södra (Sst) 1 2 3 4 5 6 2.475

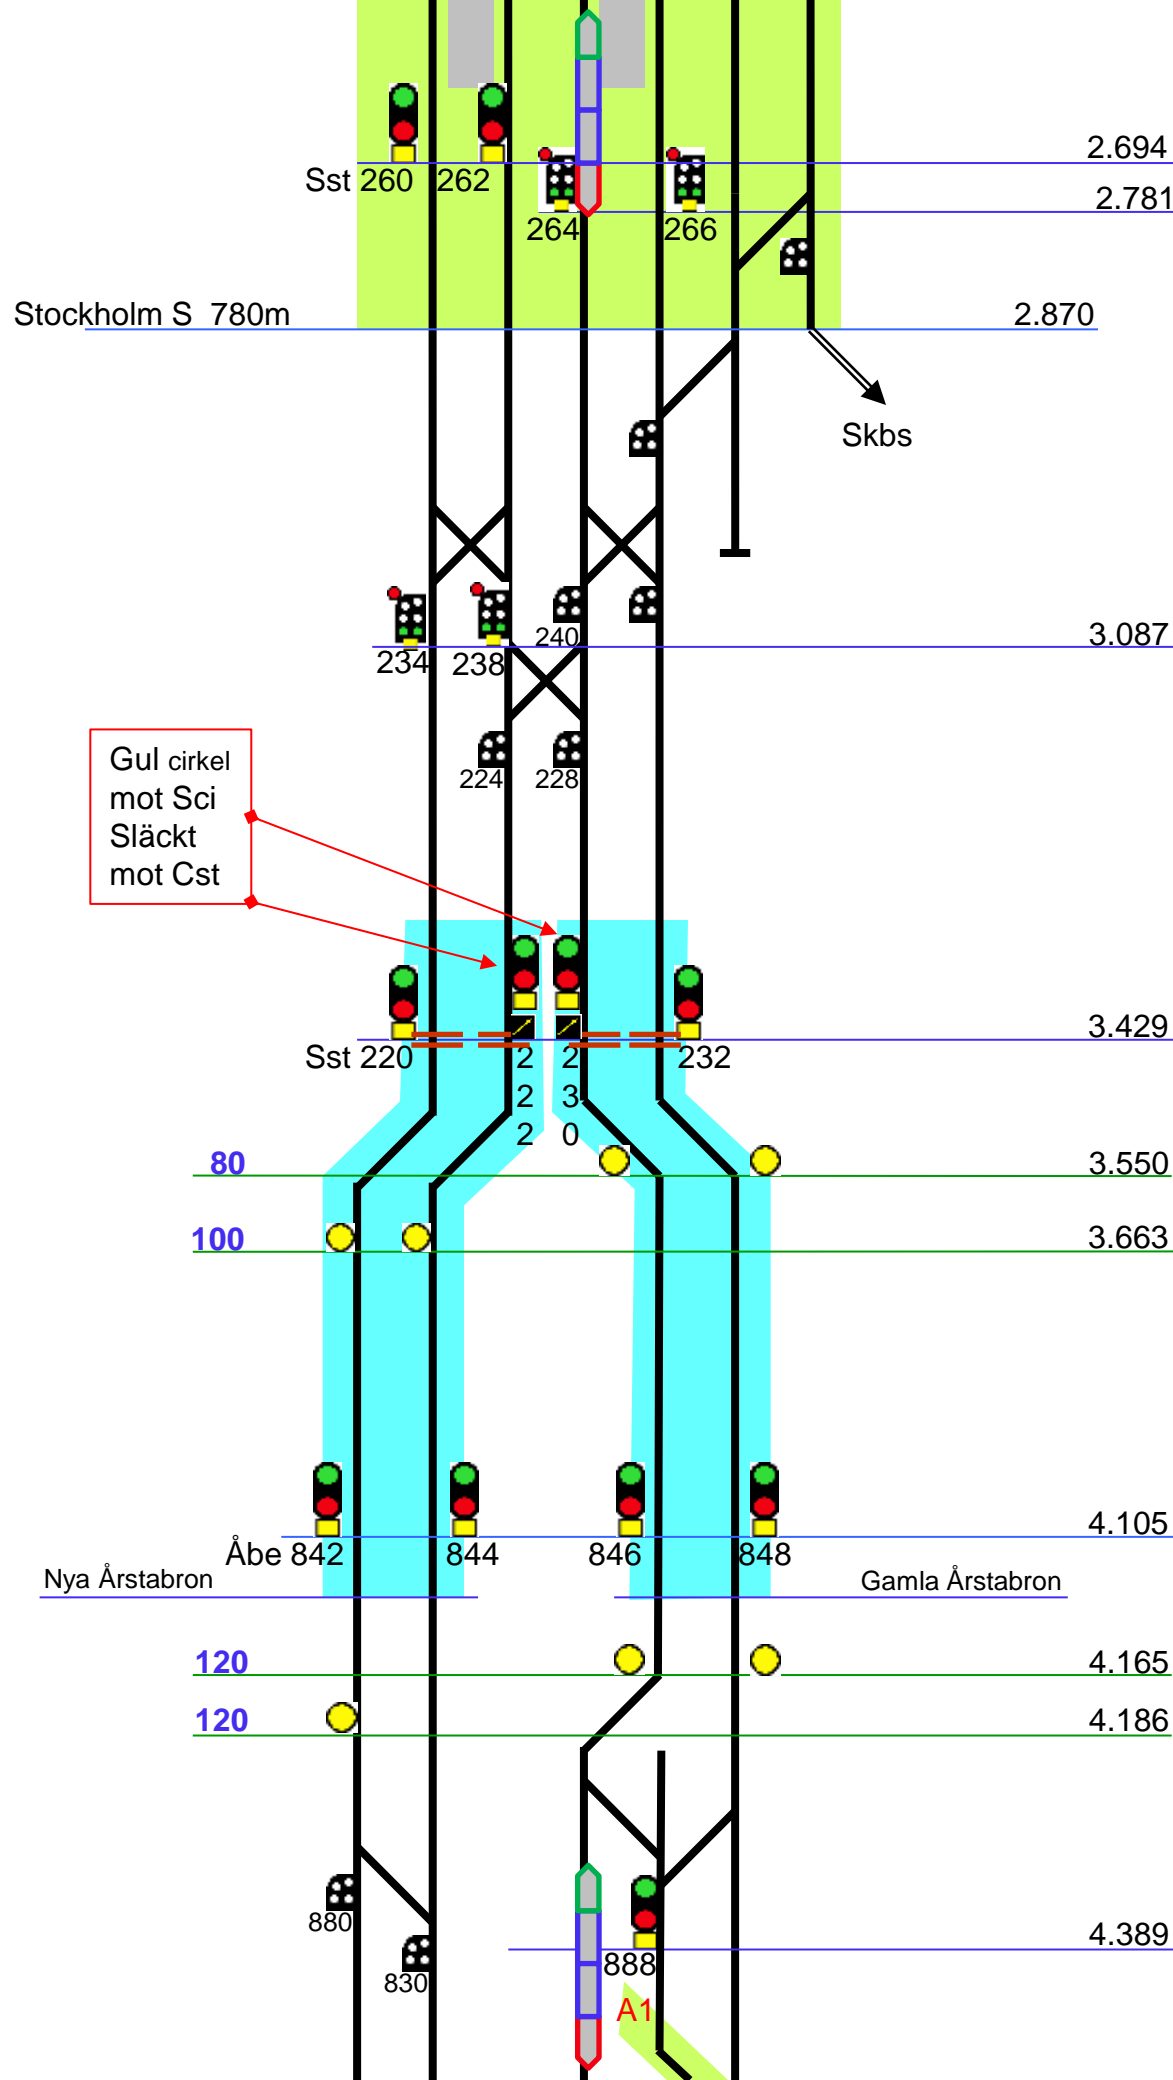

Gul cirkel
mot Sci
Släckt
mot Cst

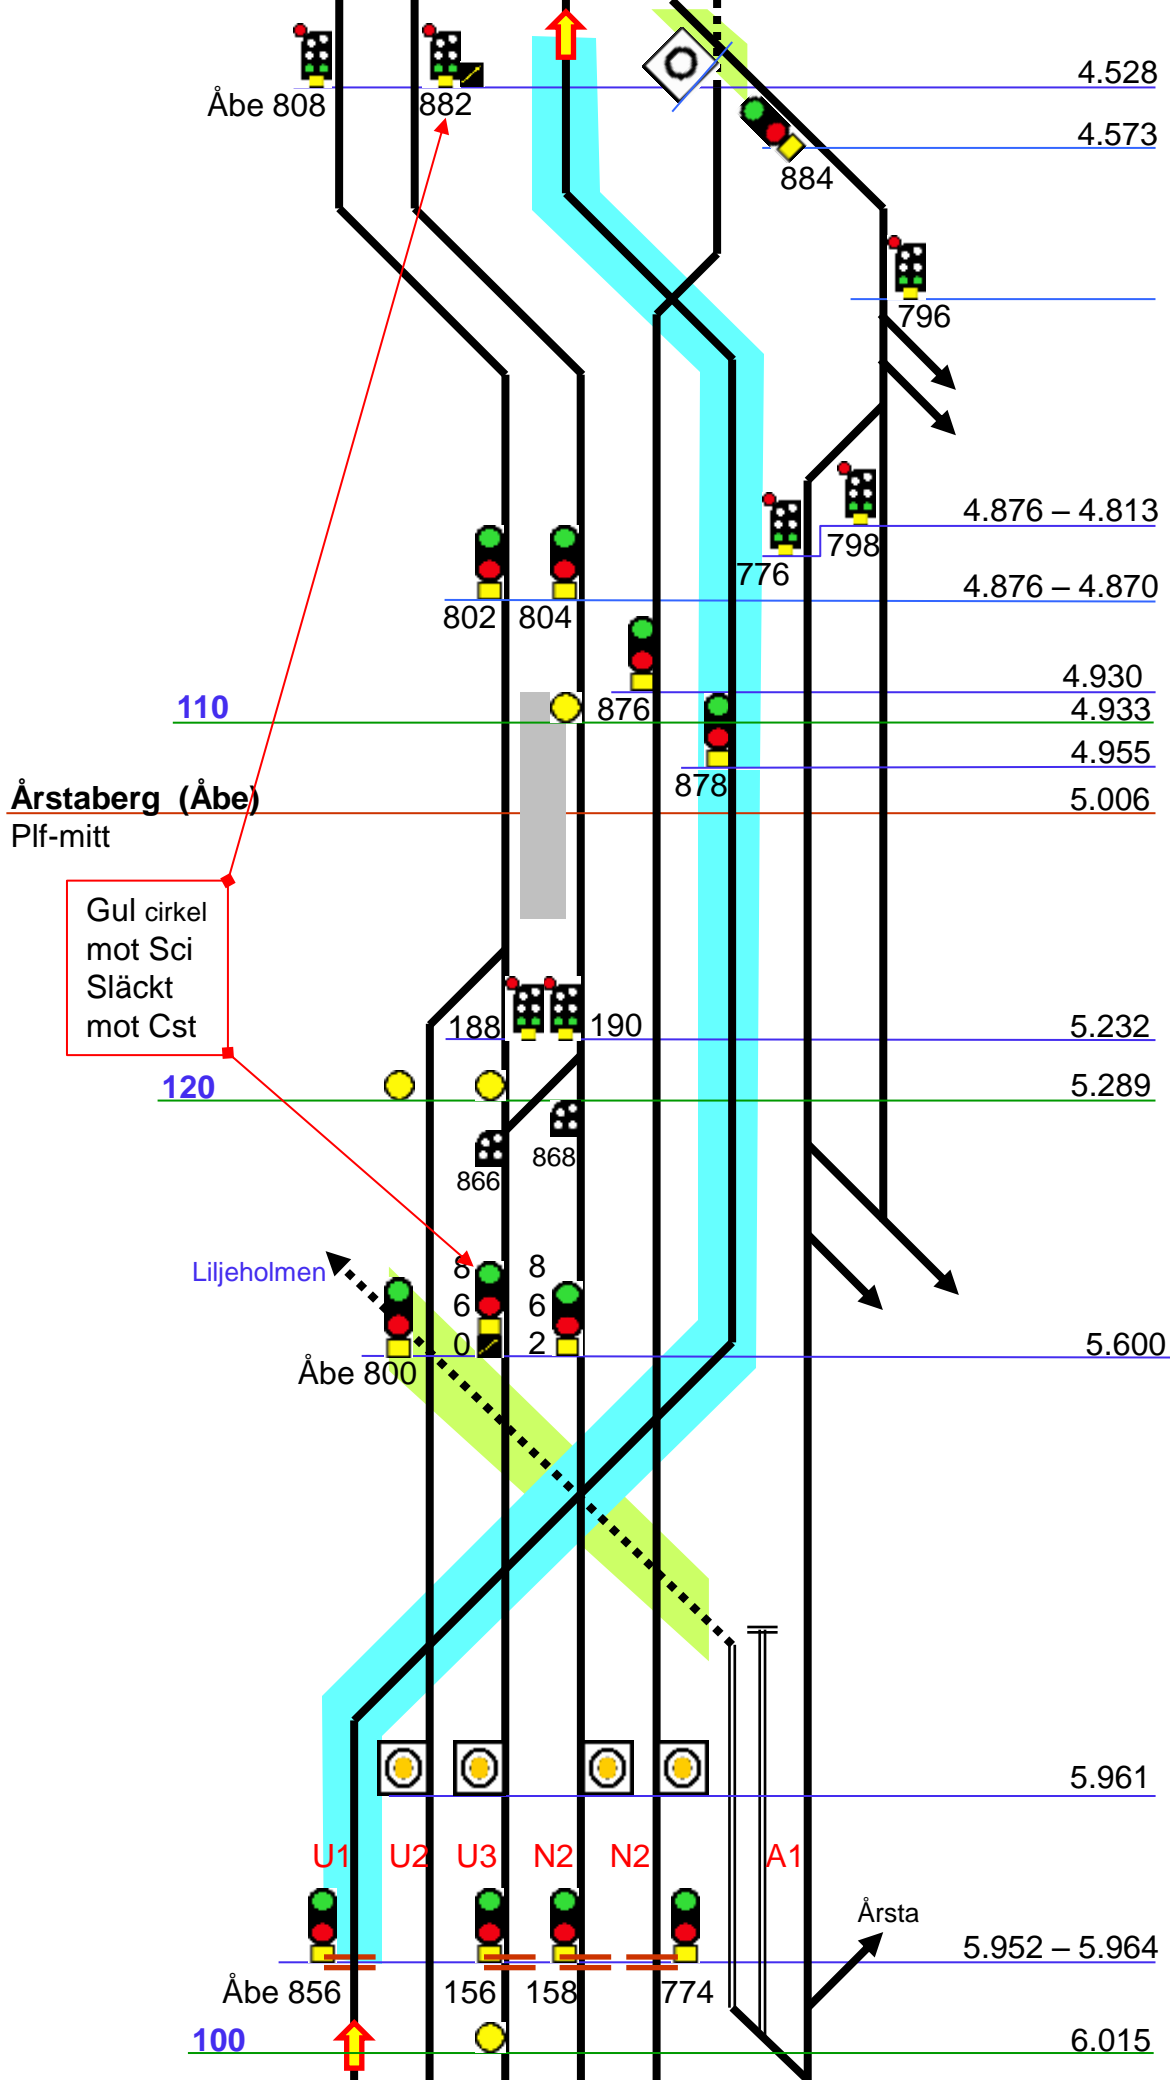

120

6.170

6.223

Längdmättnings-justering 762m

7.000 = 6.238

160

852

826

810

814

164

U1

U2

U3

N3

N2

N1

A1

734

736

144

7.580

7.750 - 7.550

Äs 732

142

738

740

Götalandstunneln
210m

7.790

730

7.872

100

8.146

Äs 106

8.287

Äs 116

118

120

8.265

8.266

108

56

58

Älvsjö (Äs)

55.480 =
8.380

Spår 1 2 3 4 5 6 7 8

100

55.350

Äs 114

44

50

126

92

Högdalen

8.830

84

82

720

40

042

722

134


718


26


28


1 2 3 4 5 6 7 8 9


Älvsjöhallen

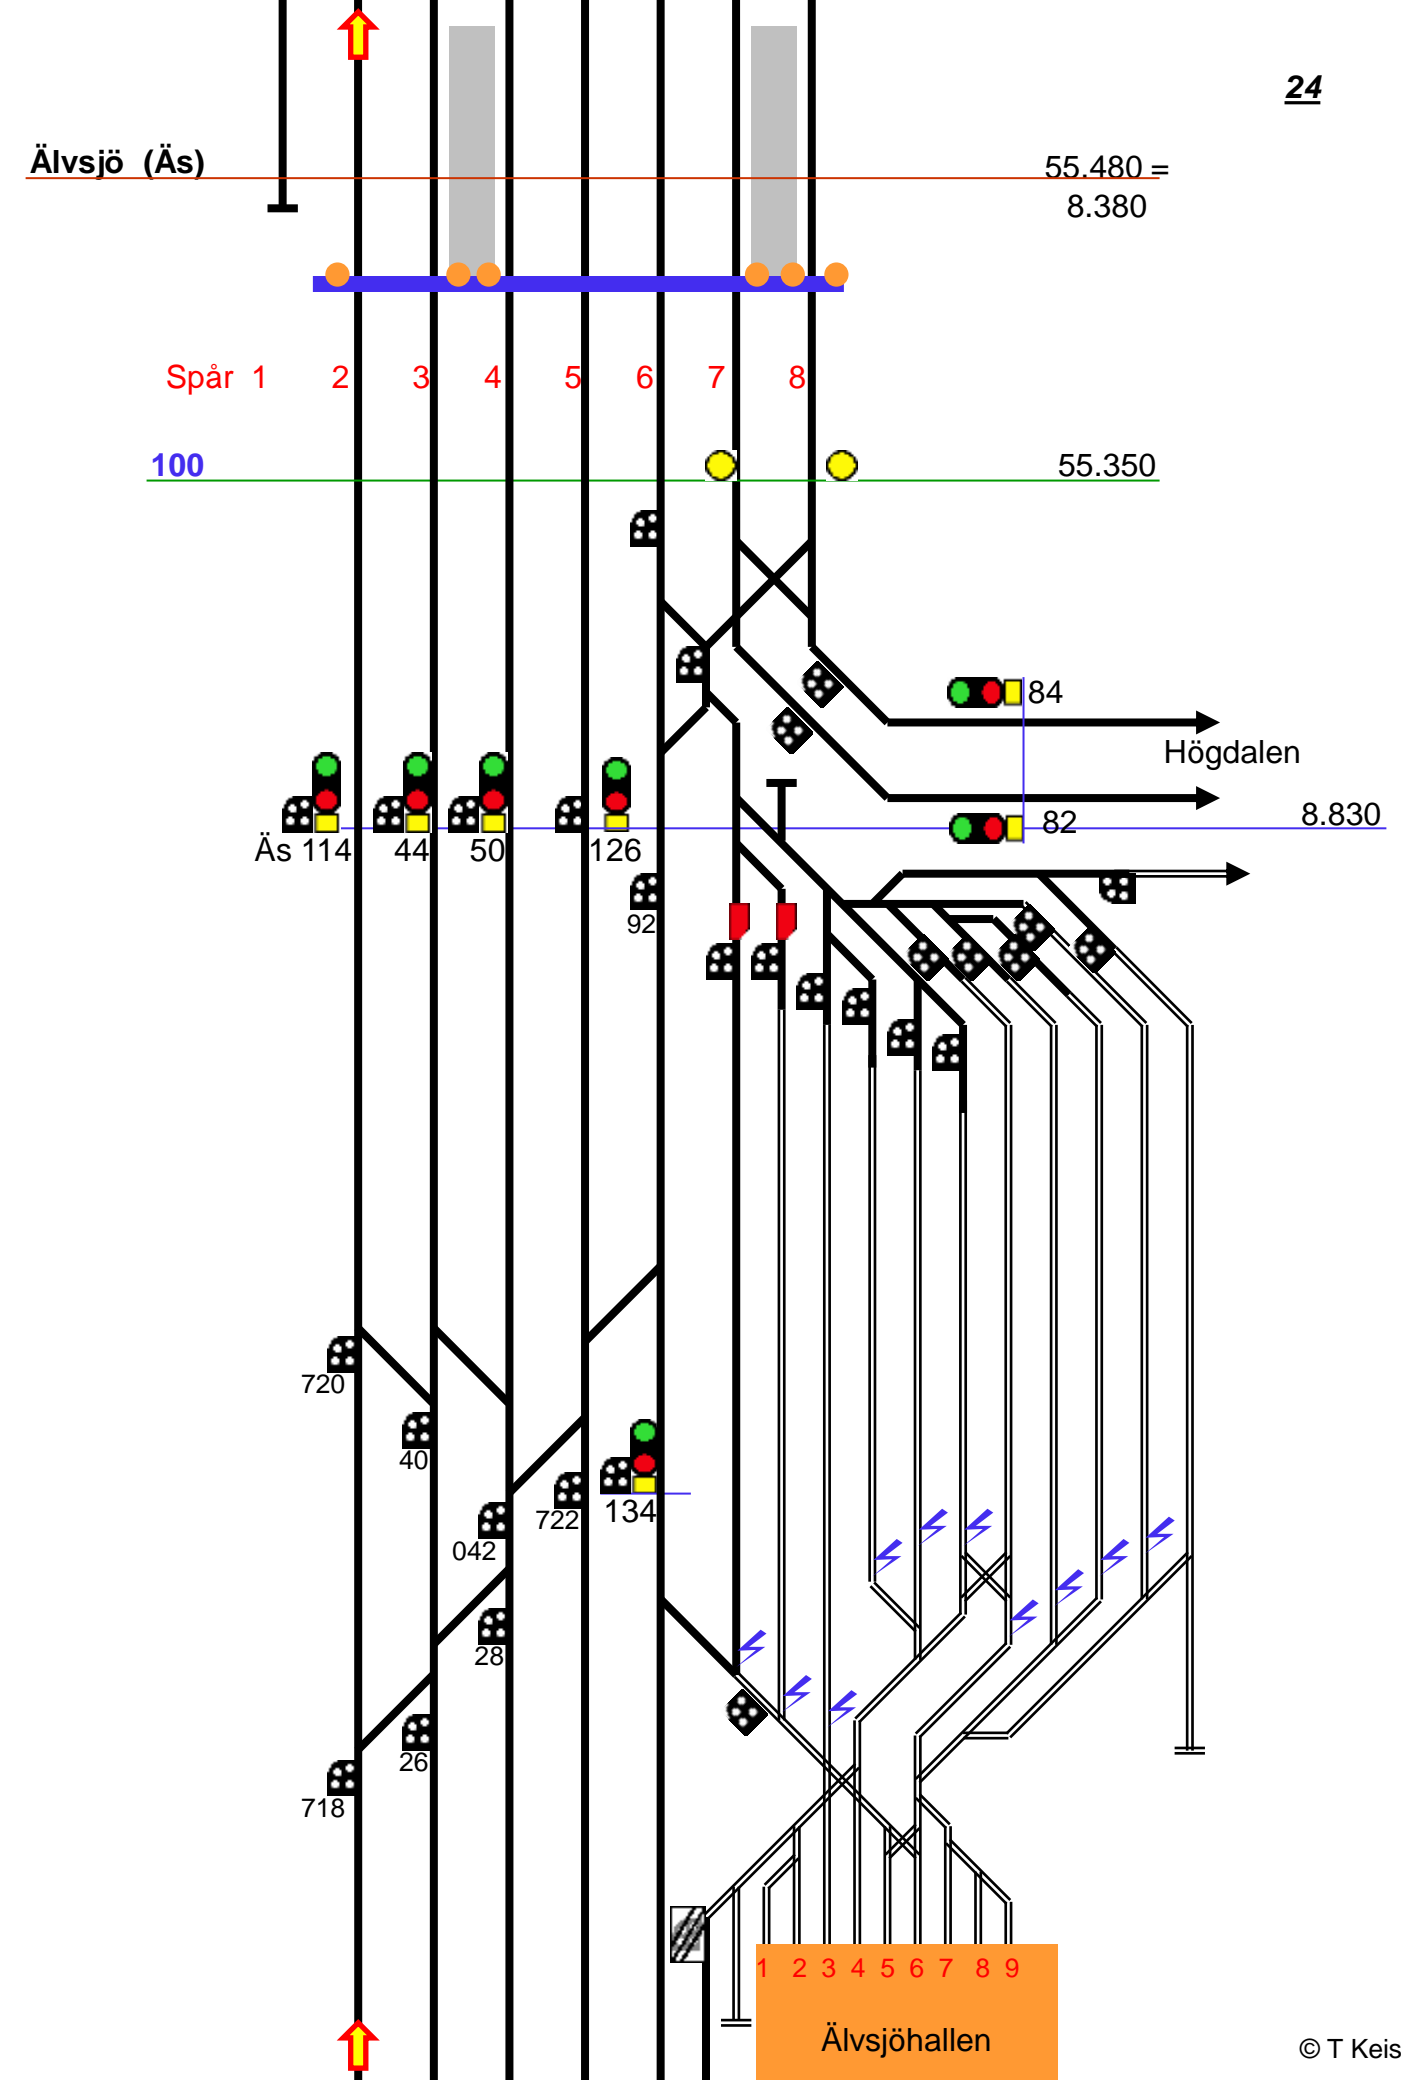


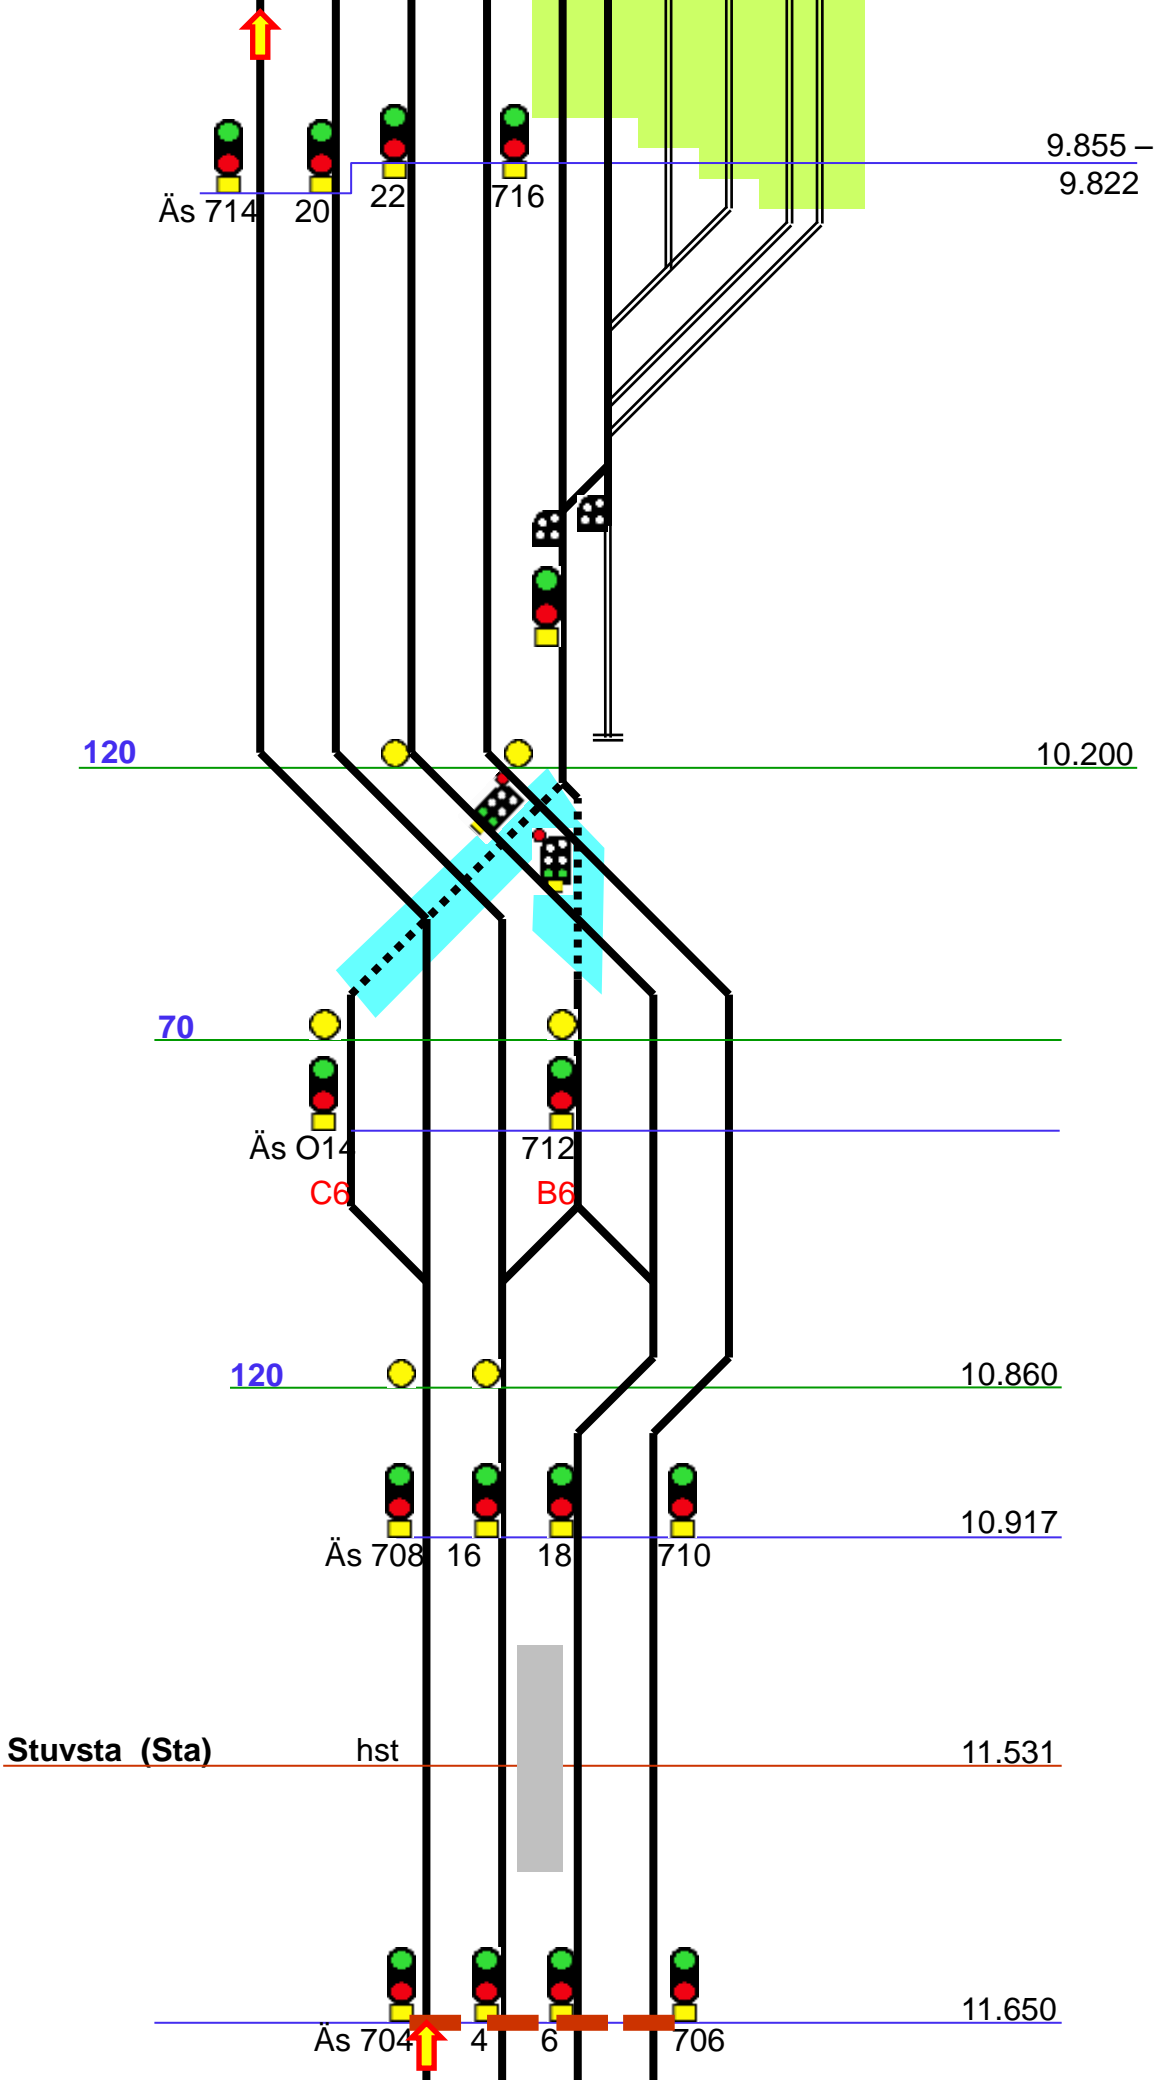



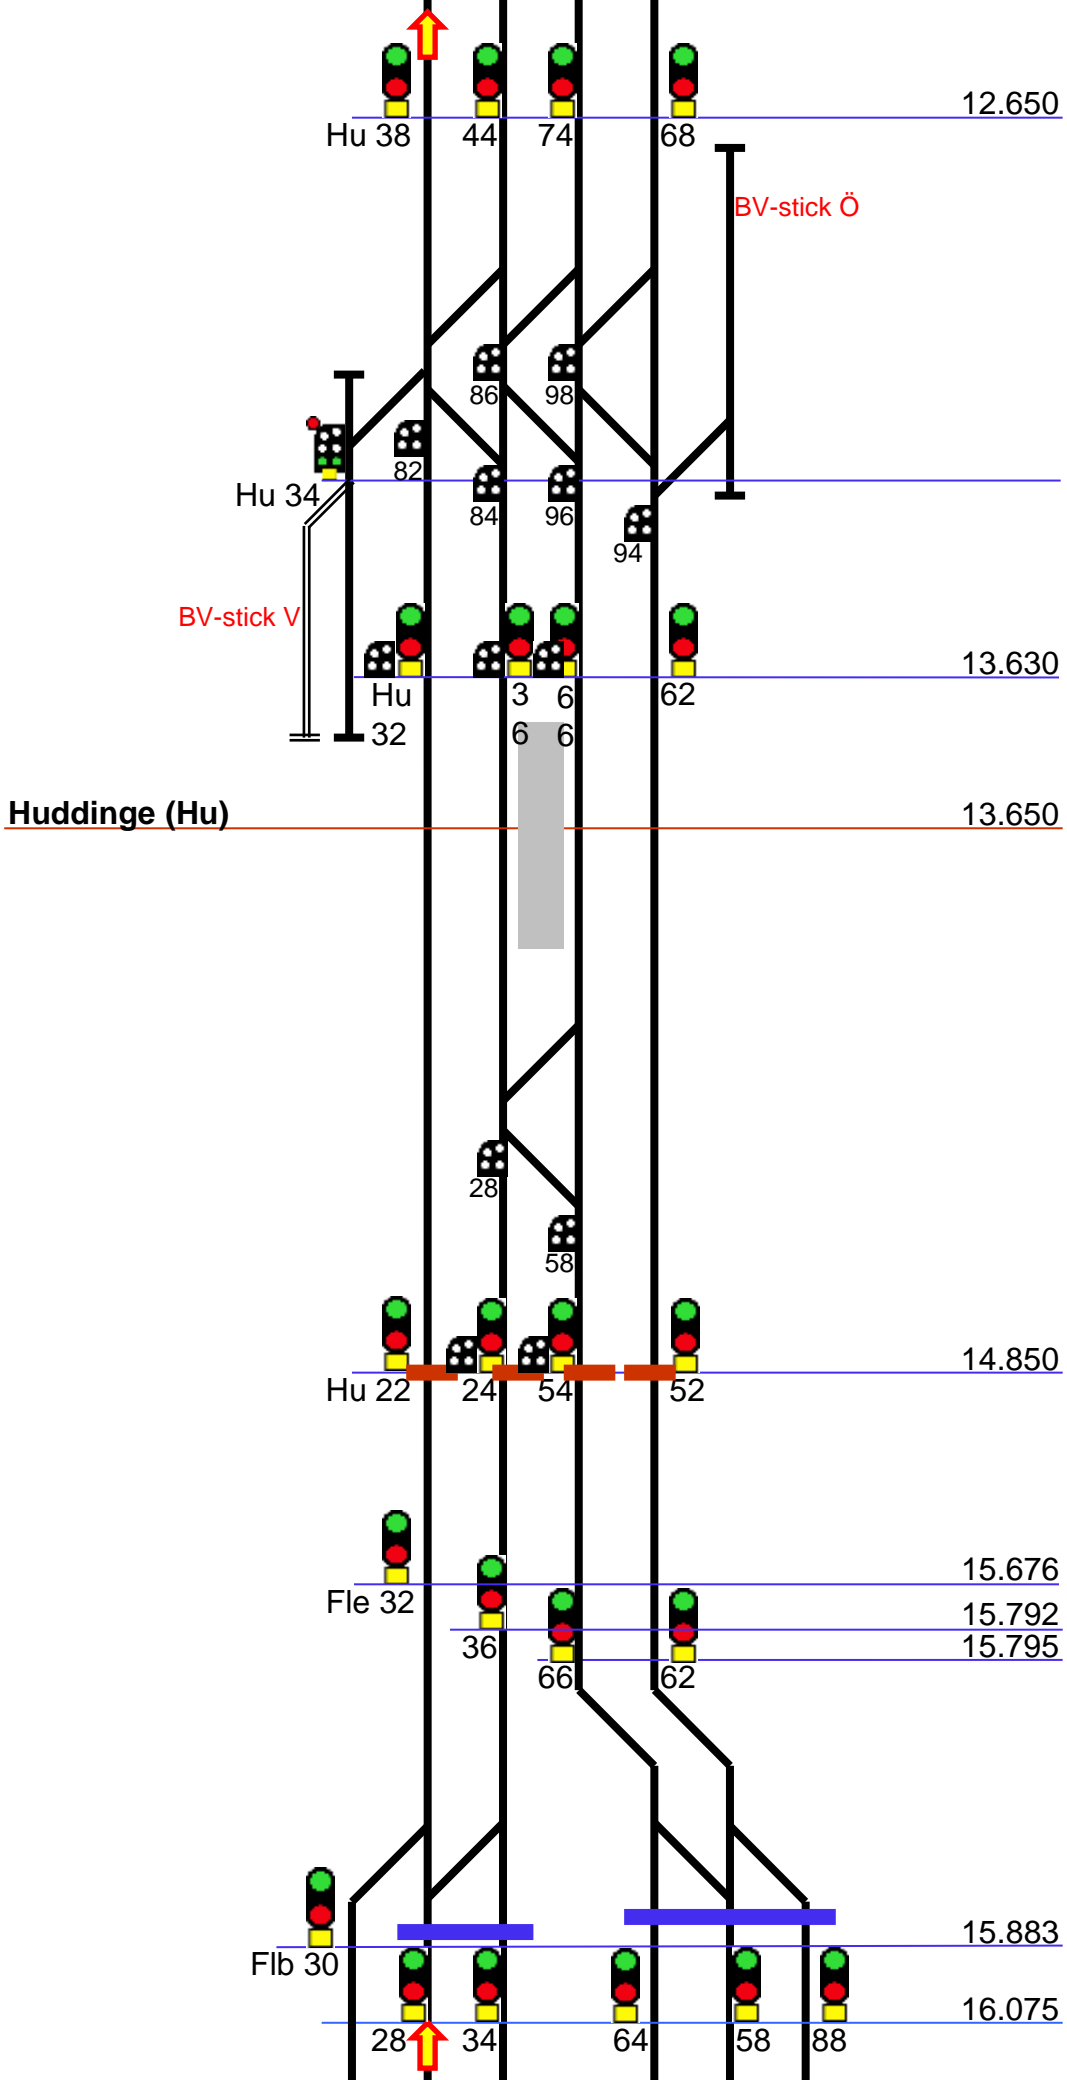


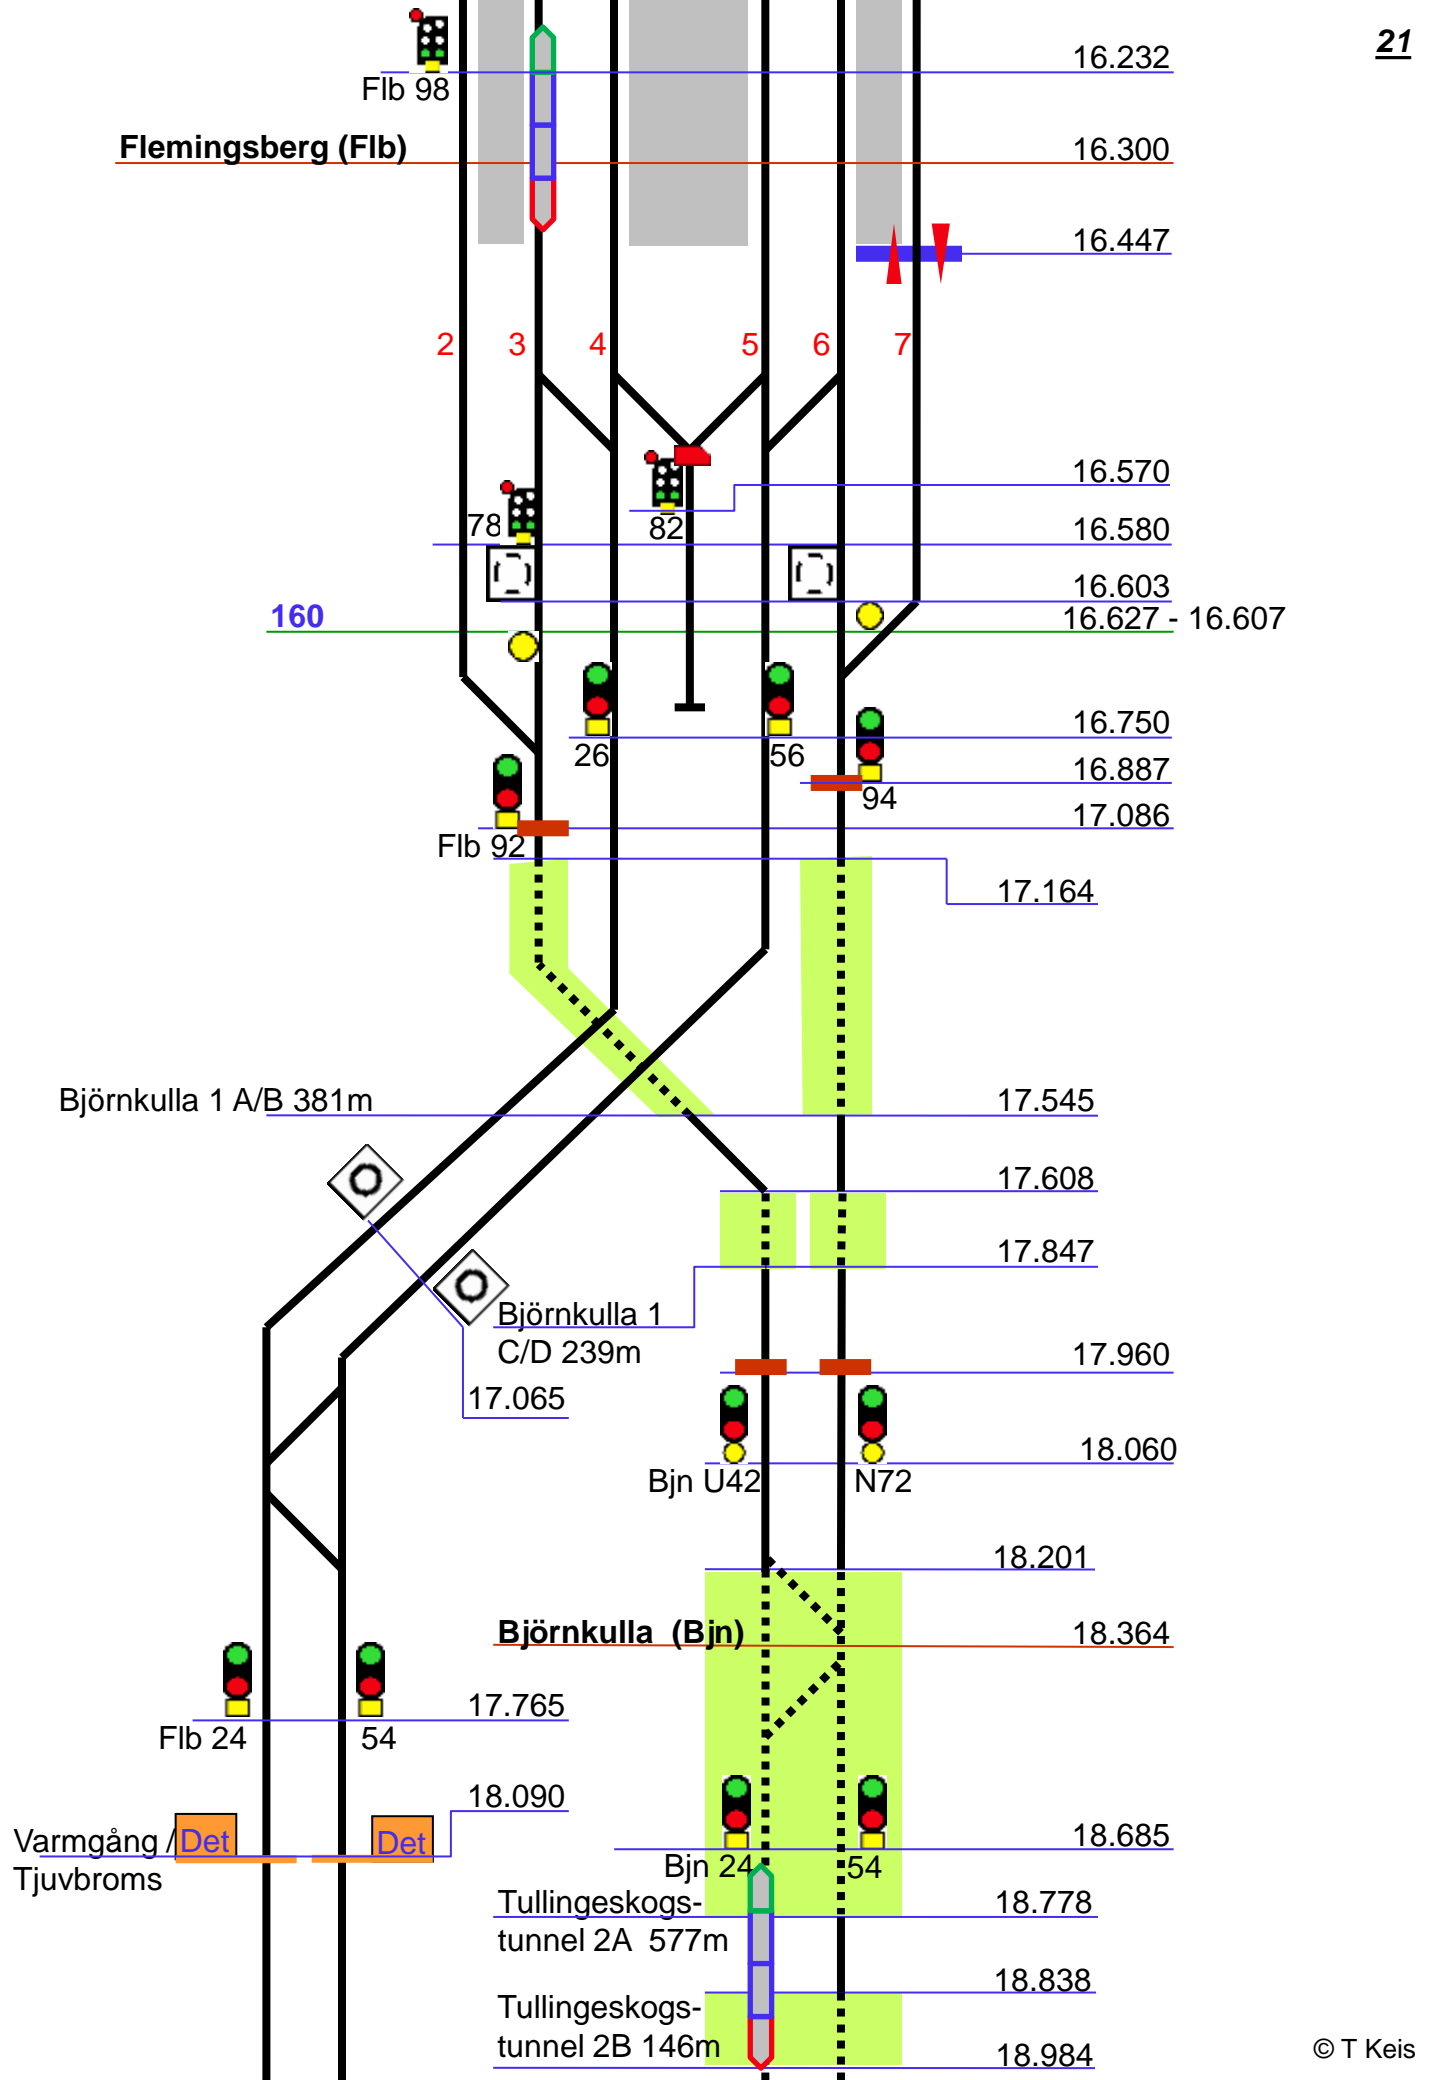


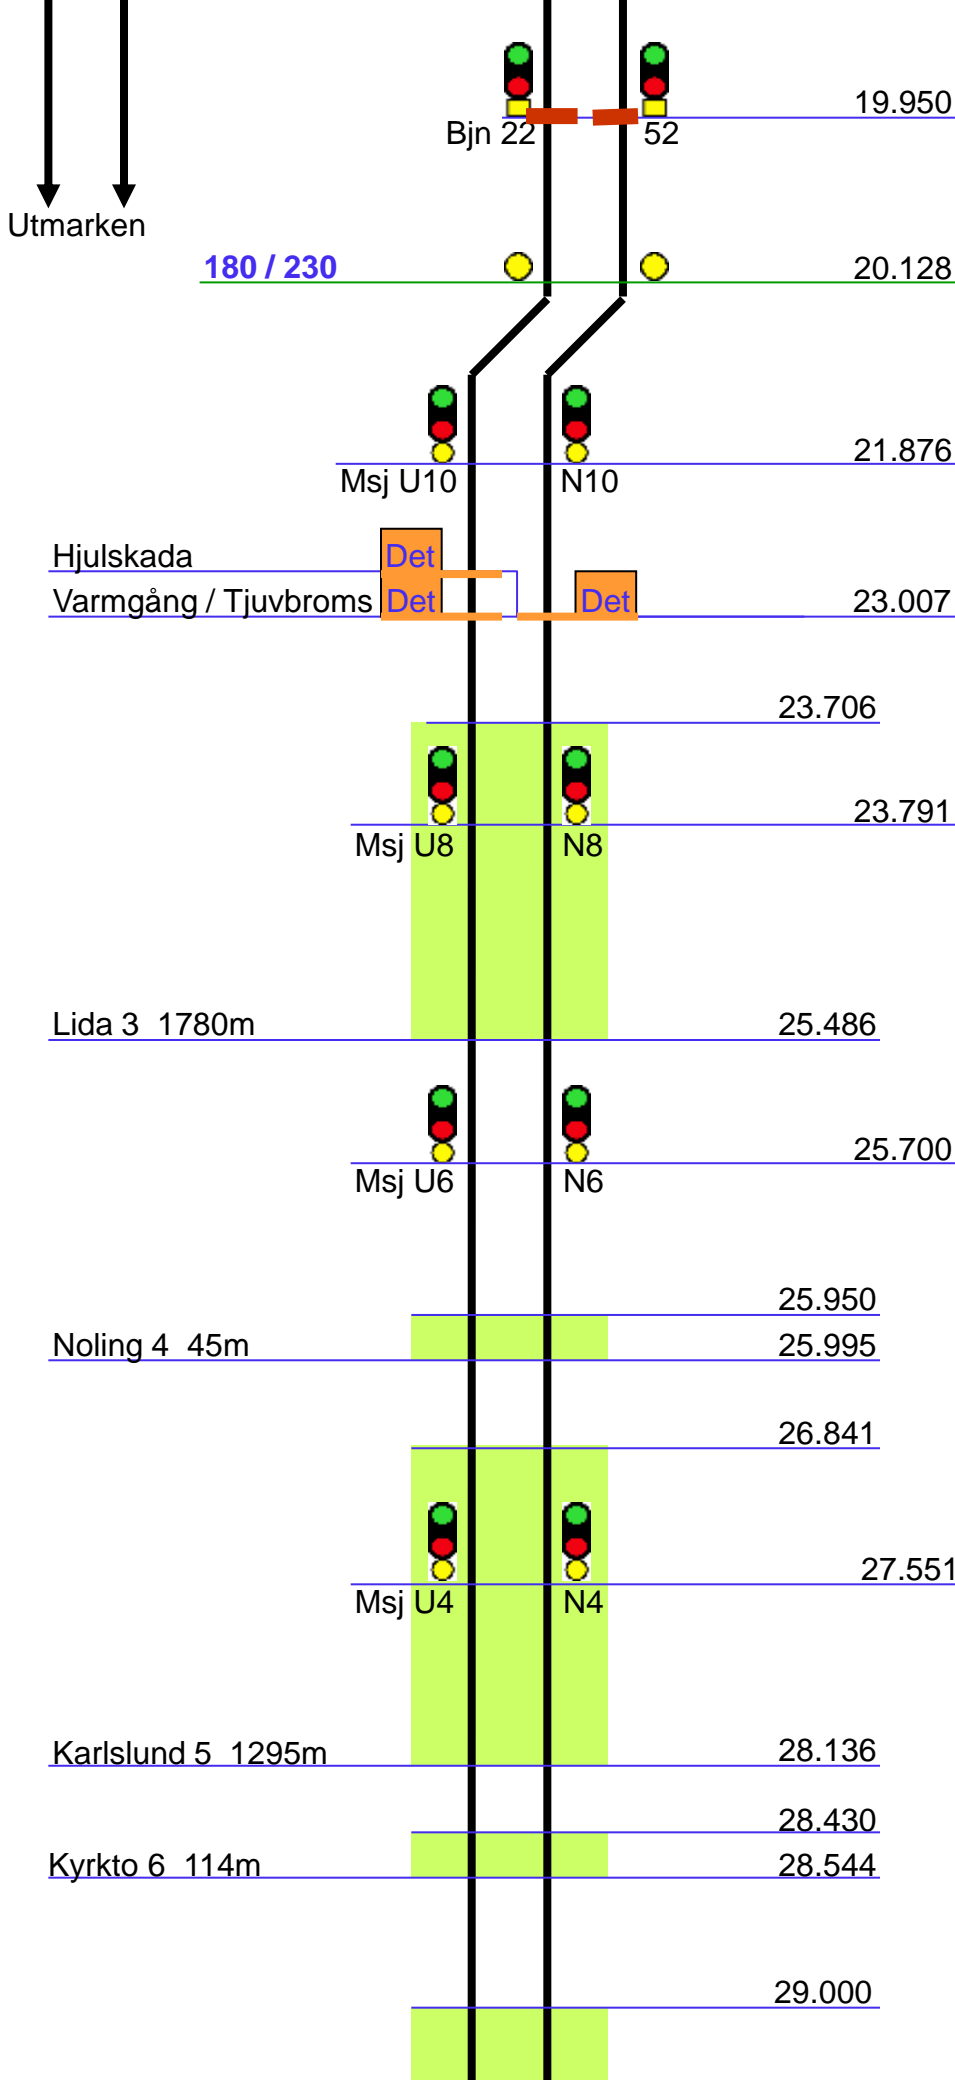


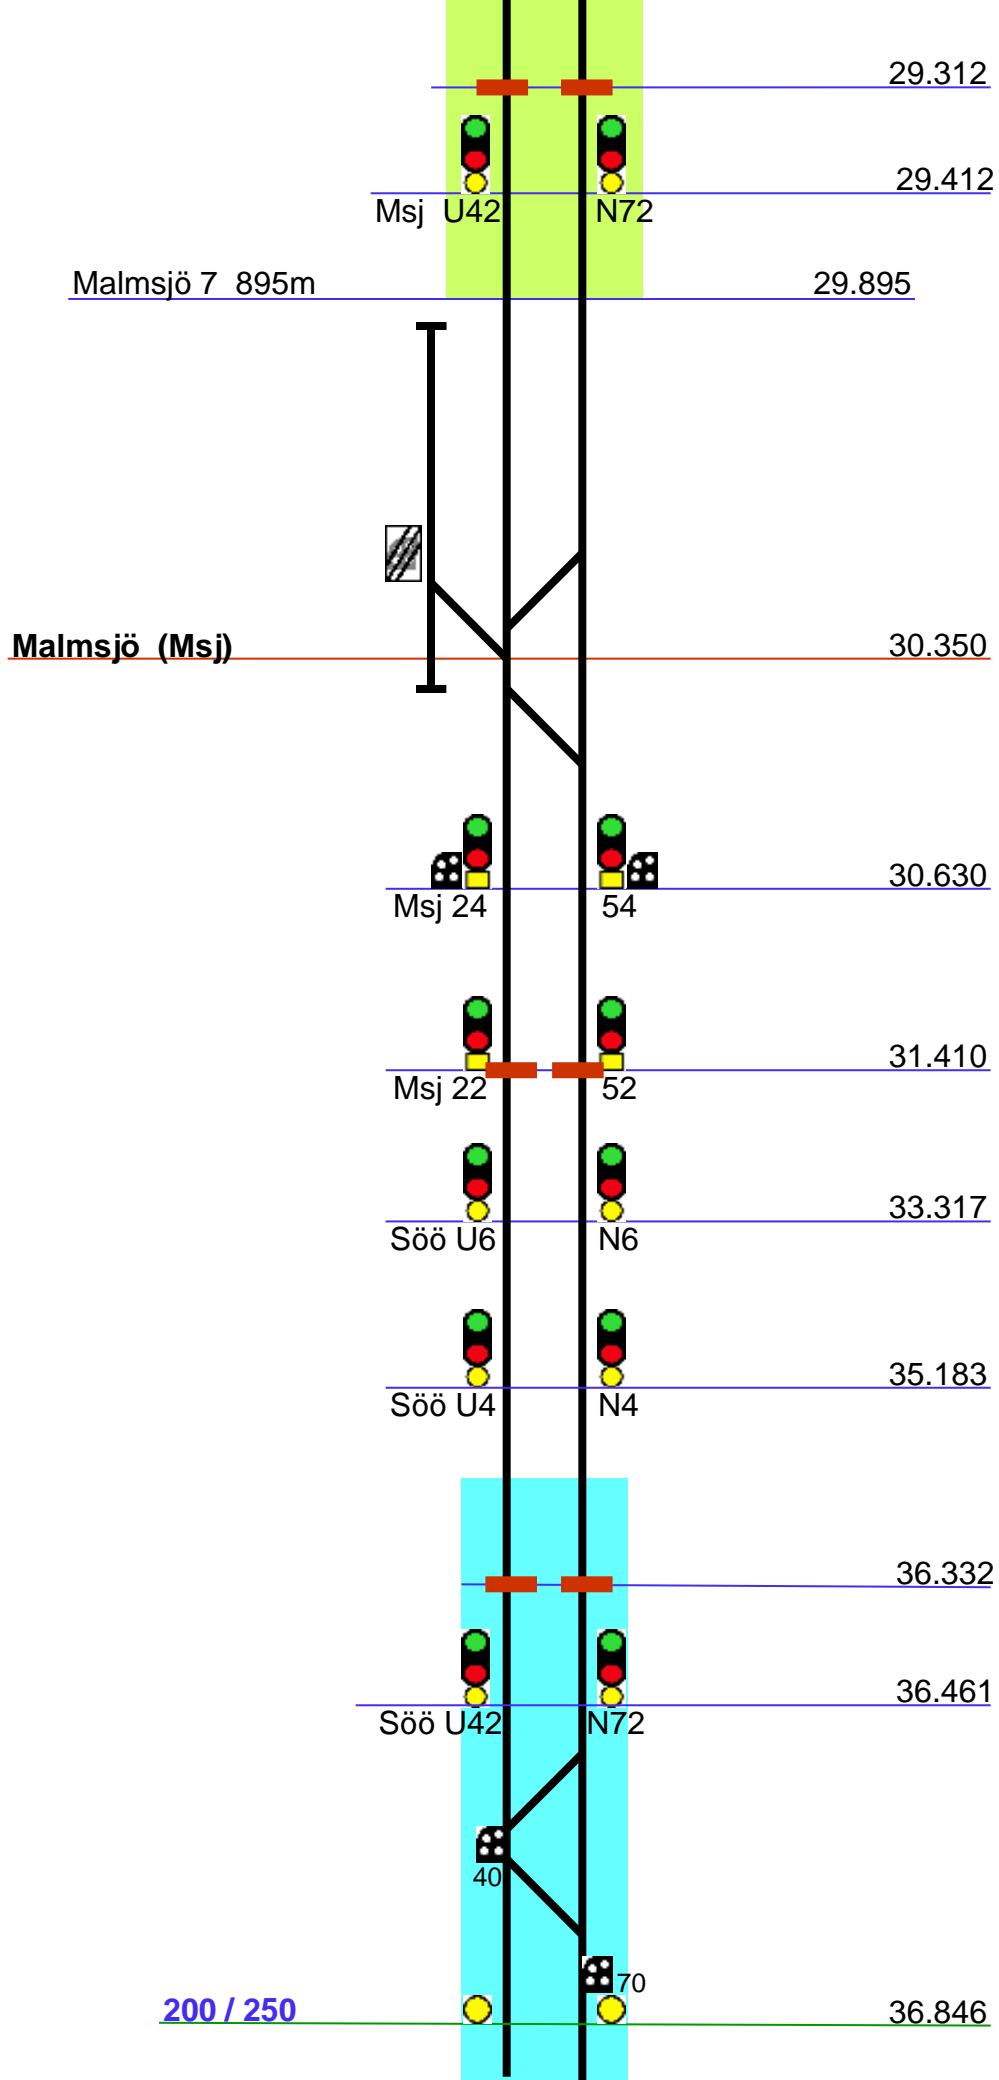


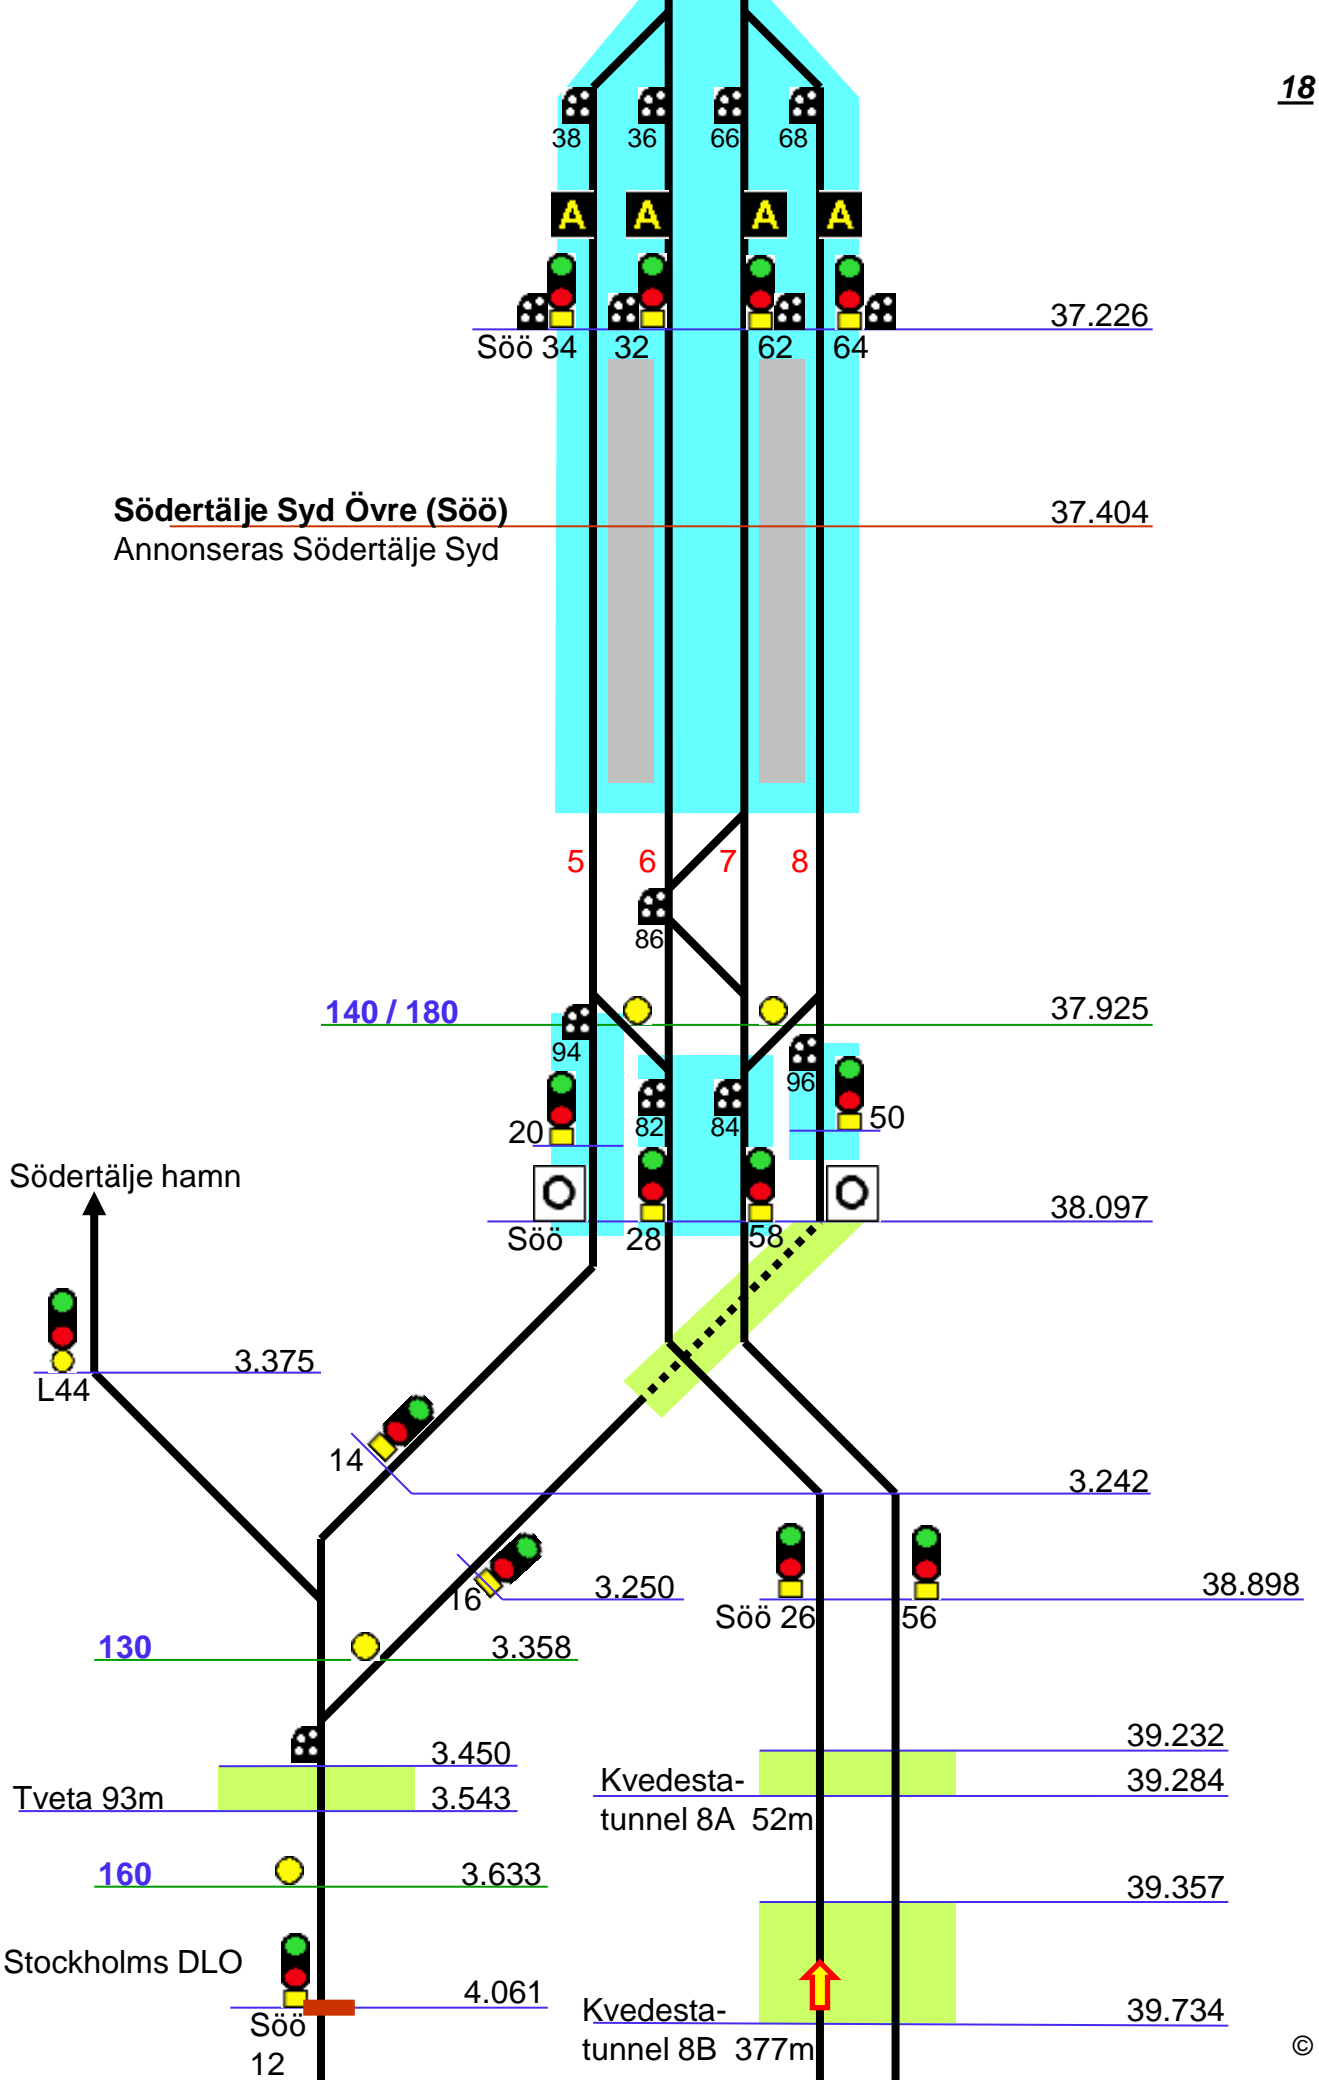


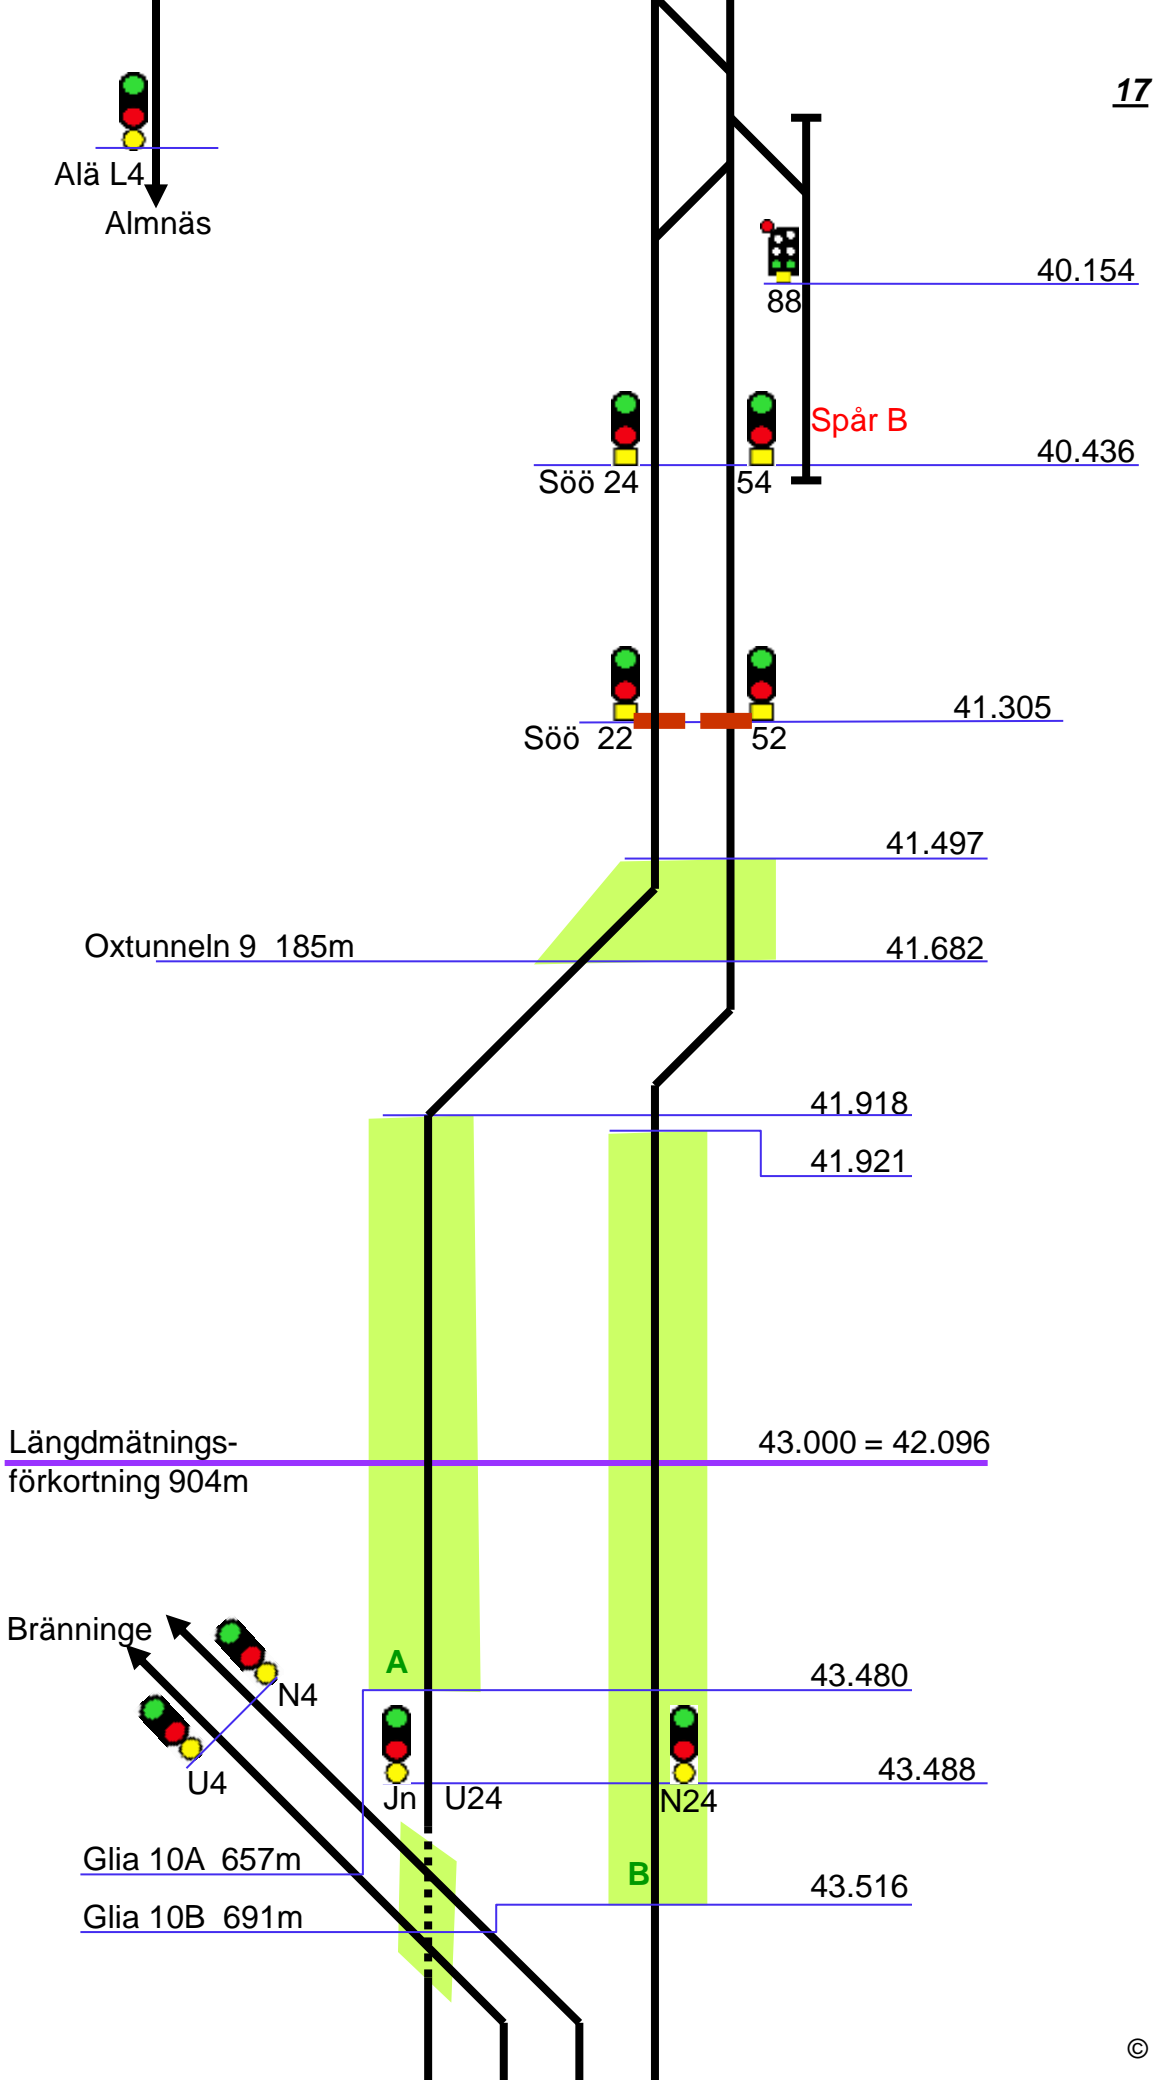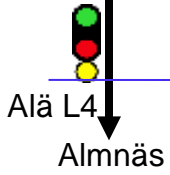


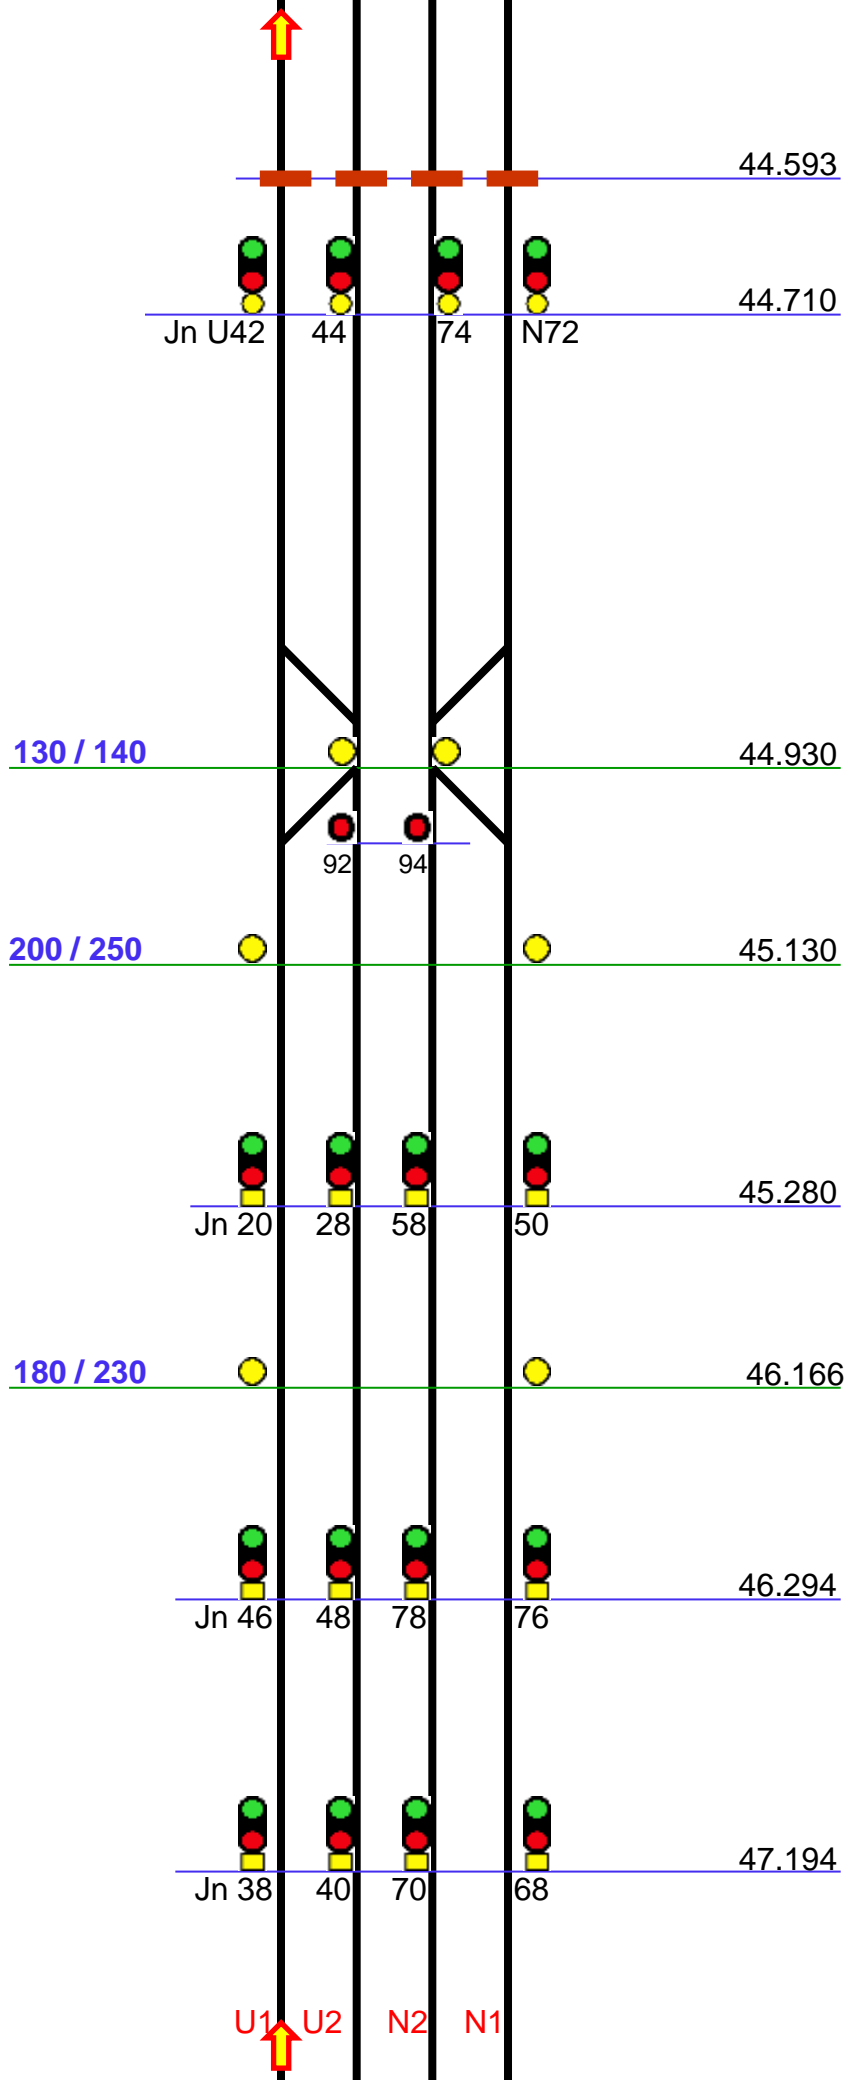


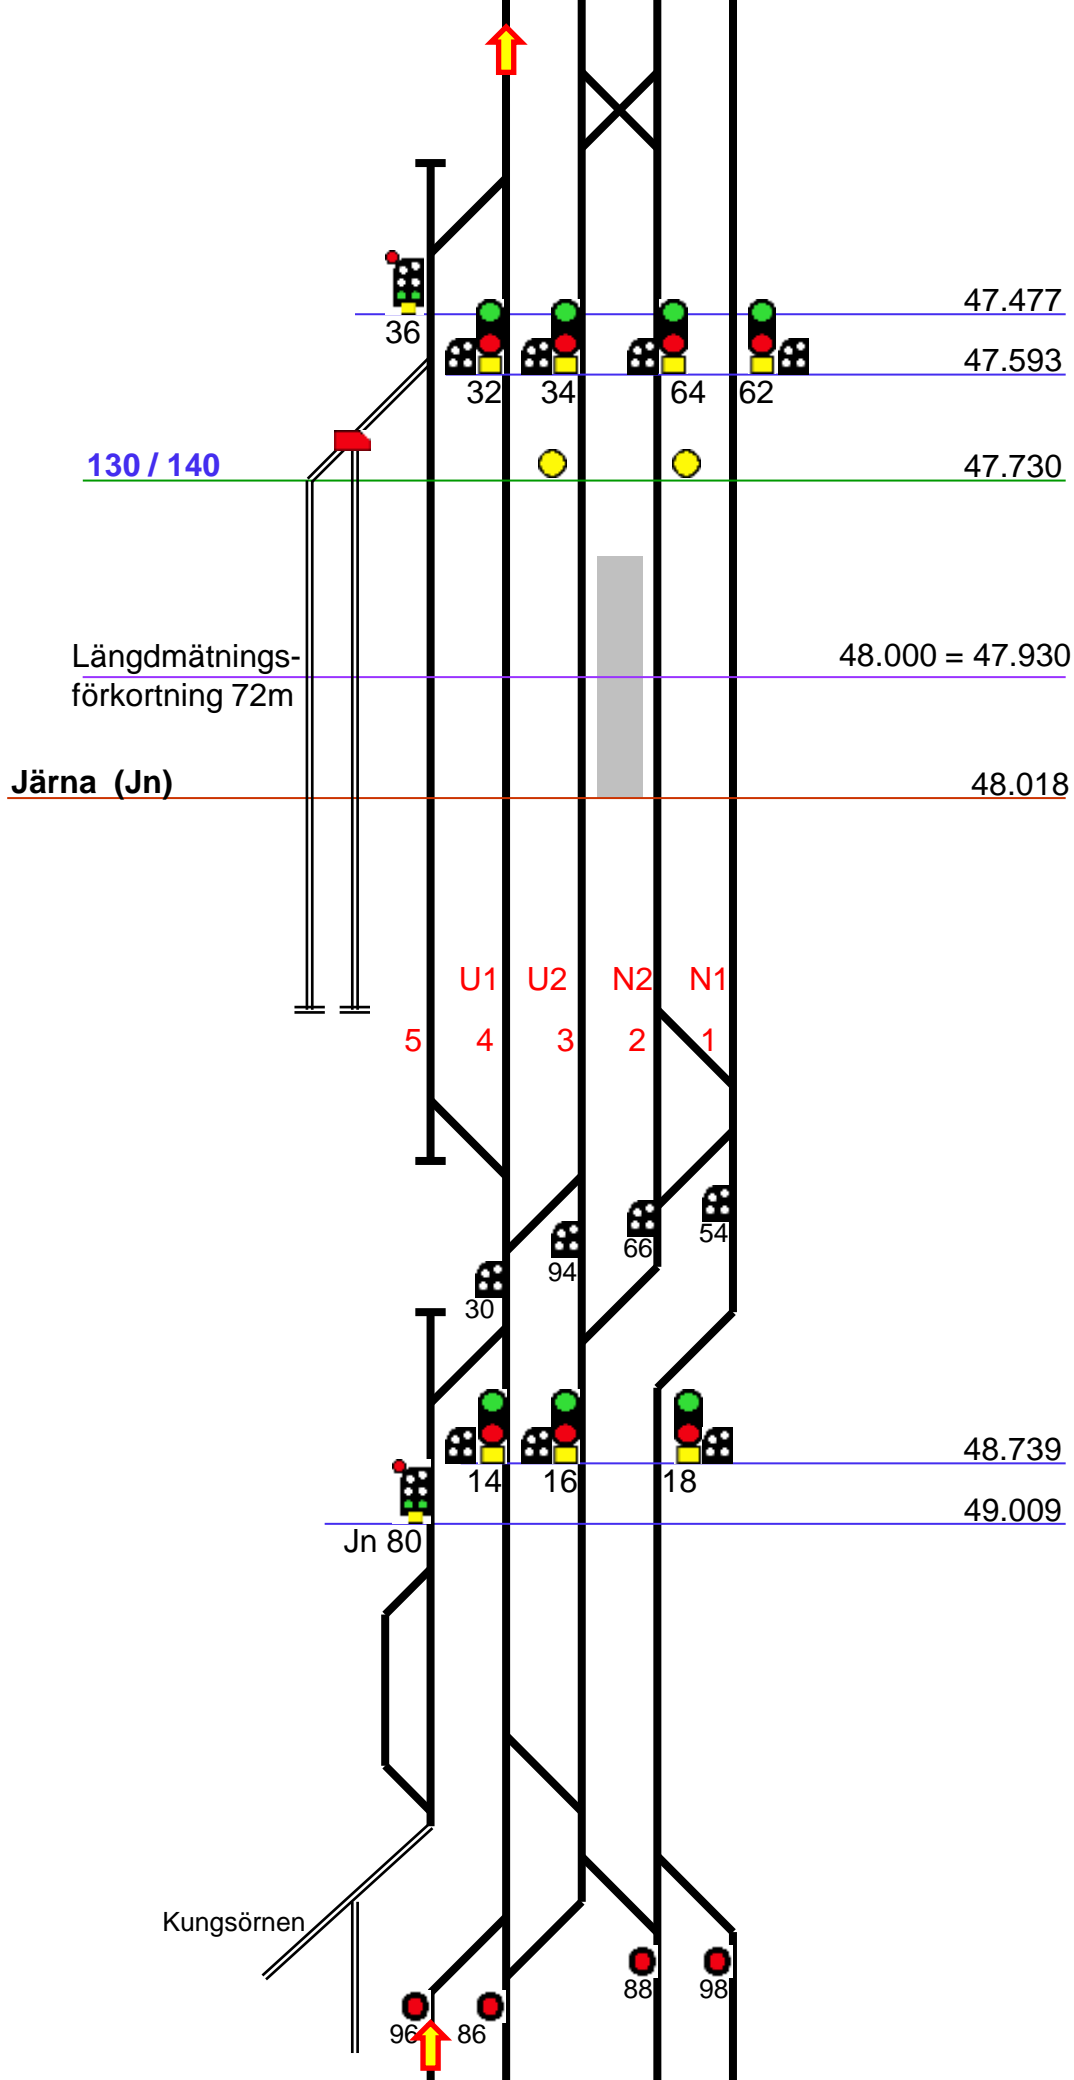


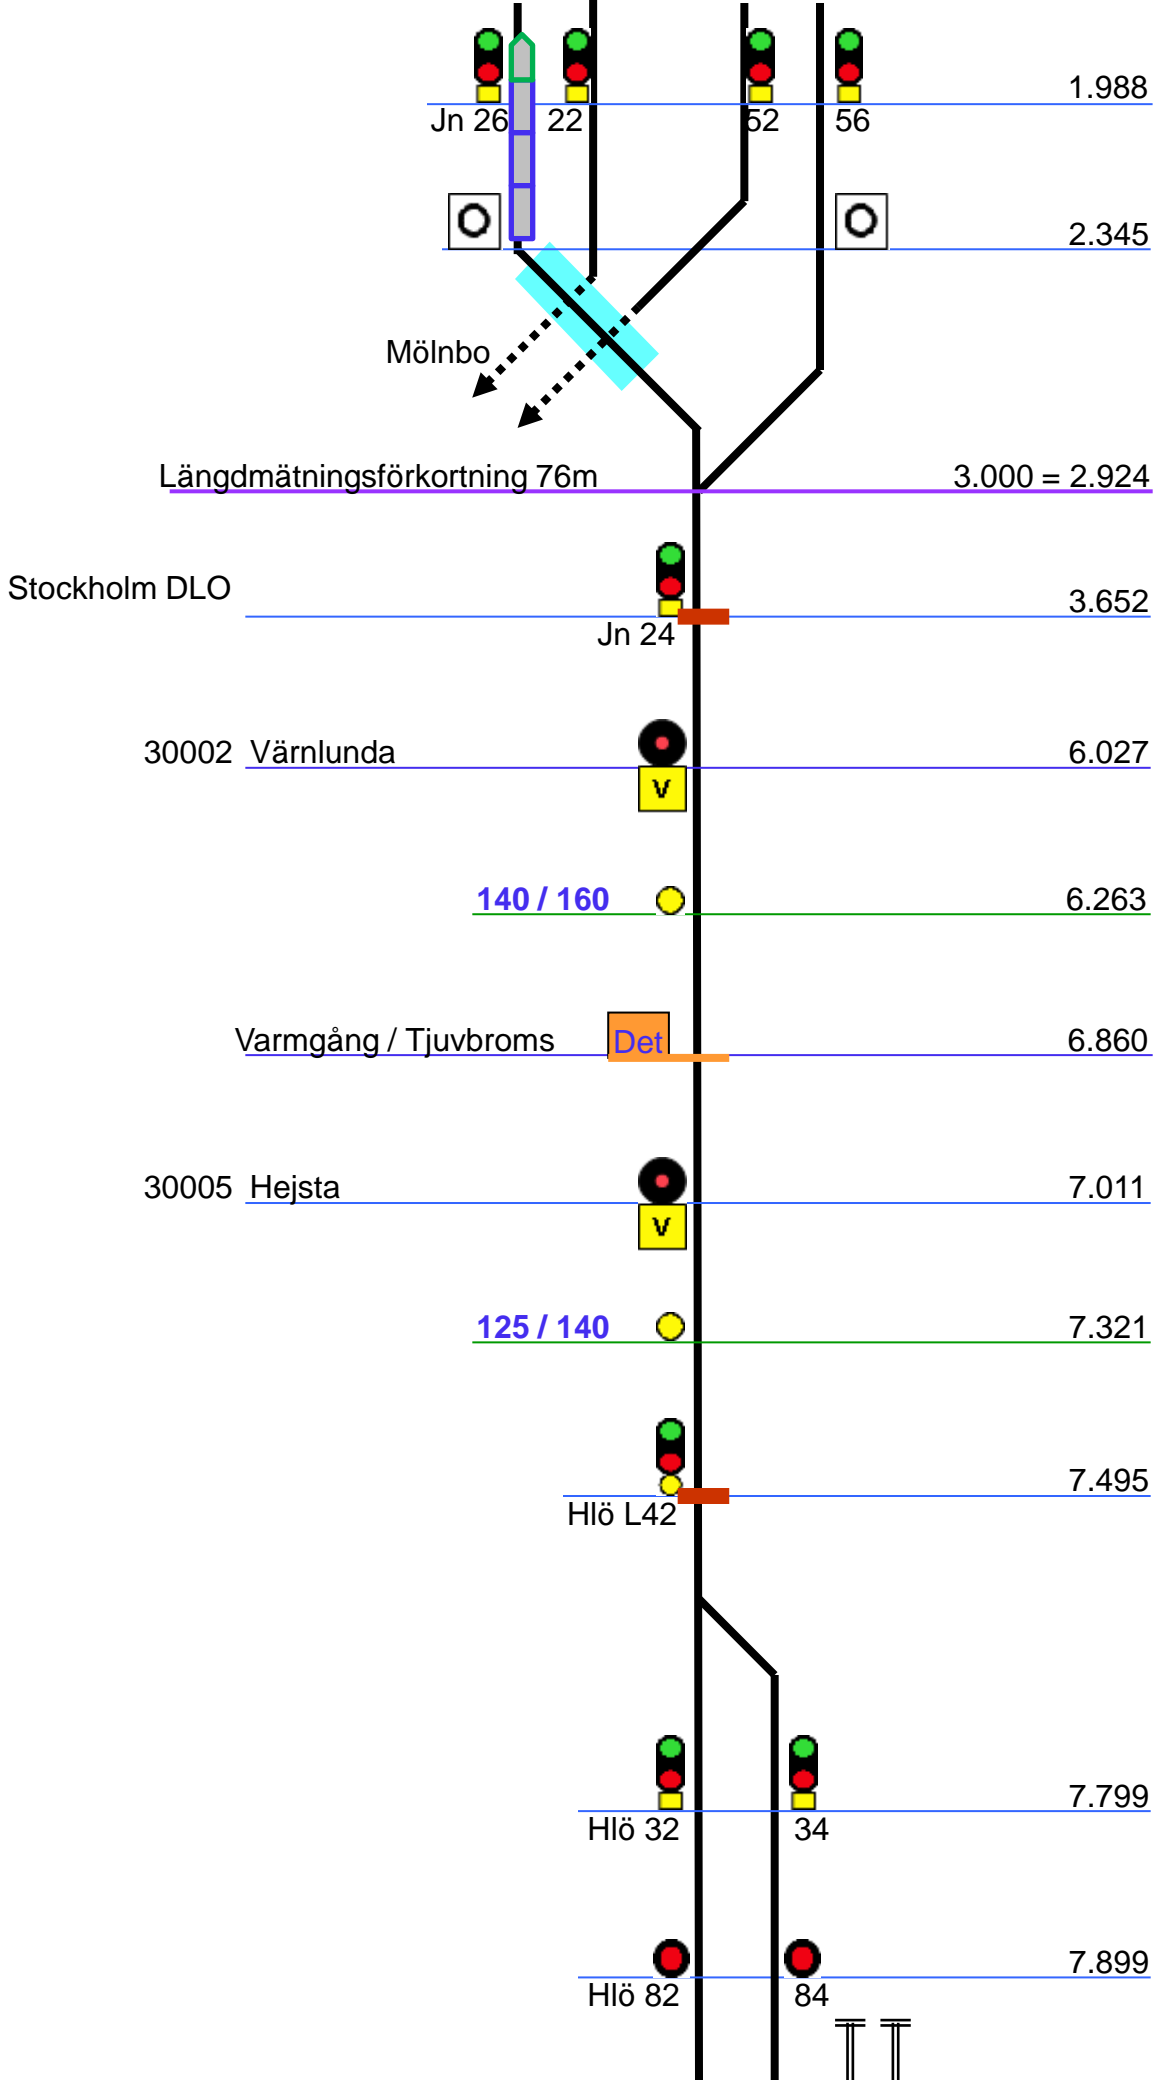


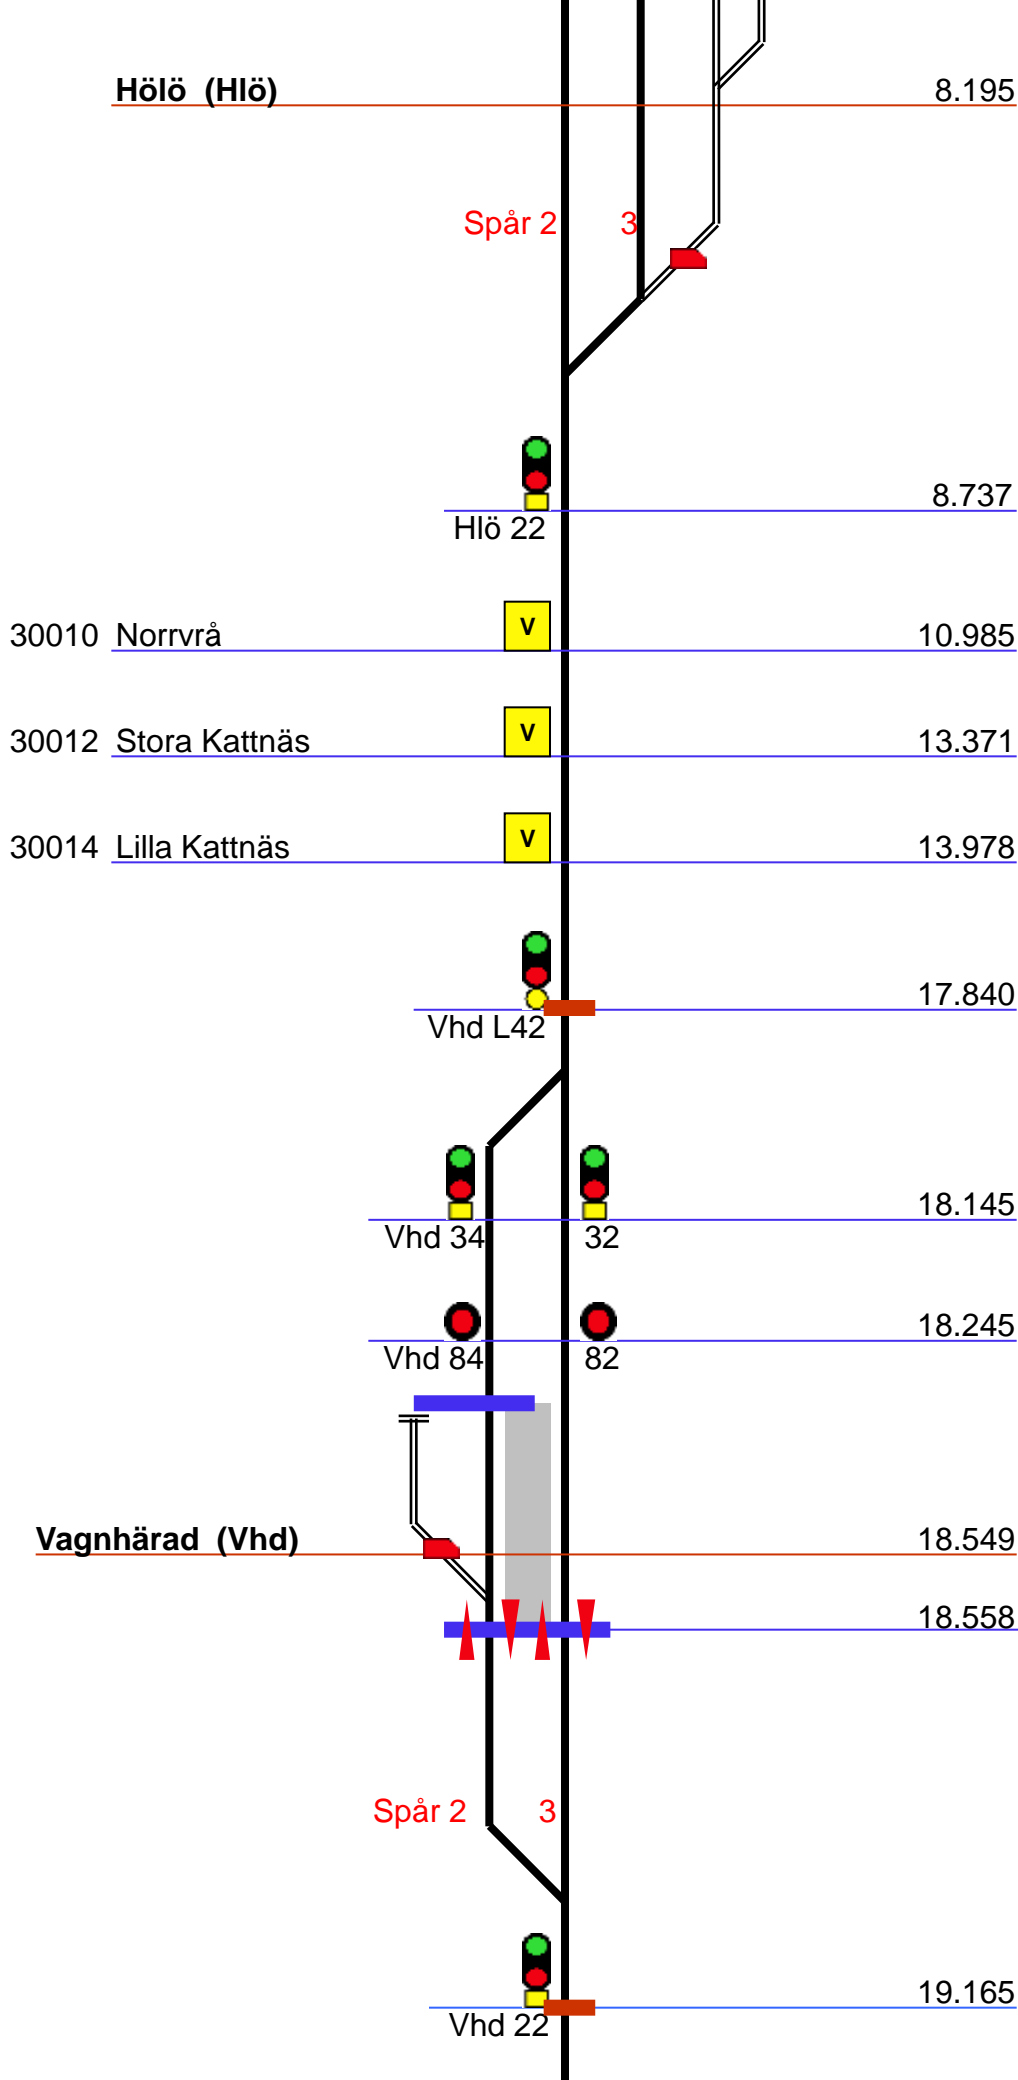


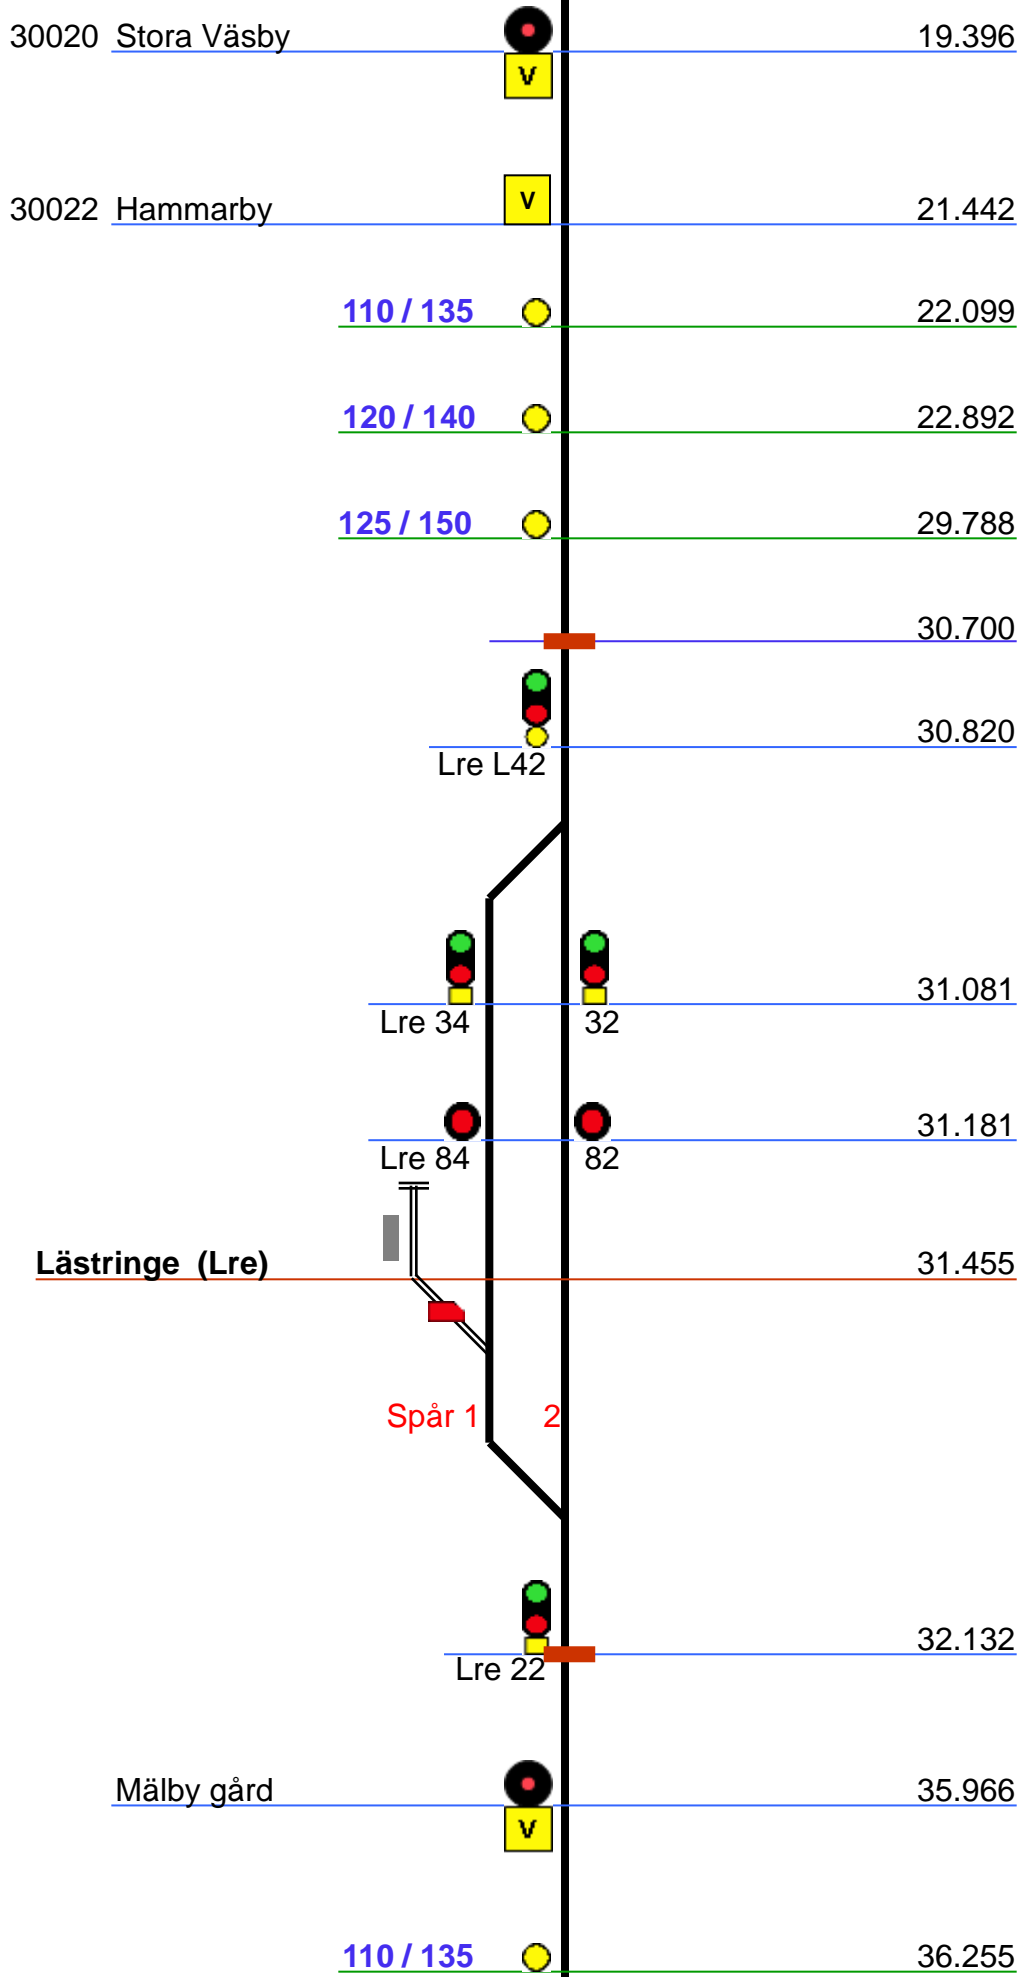


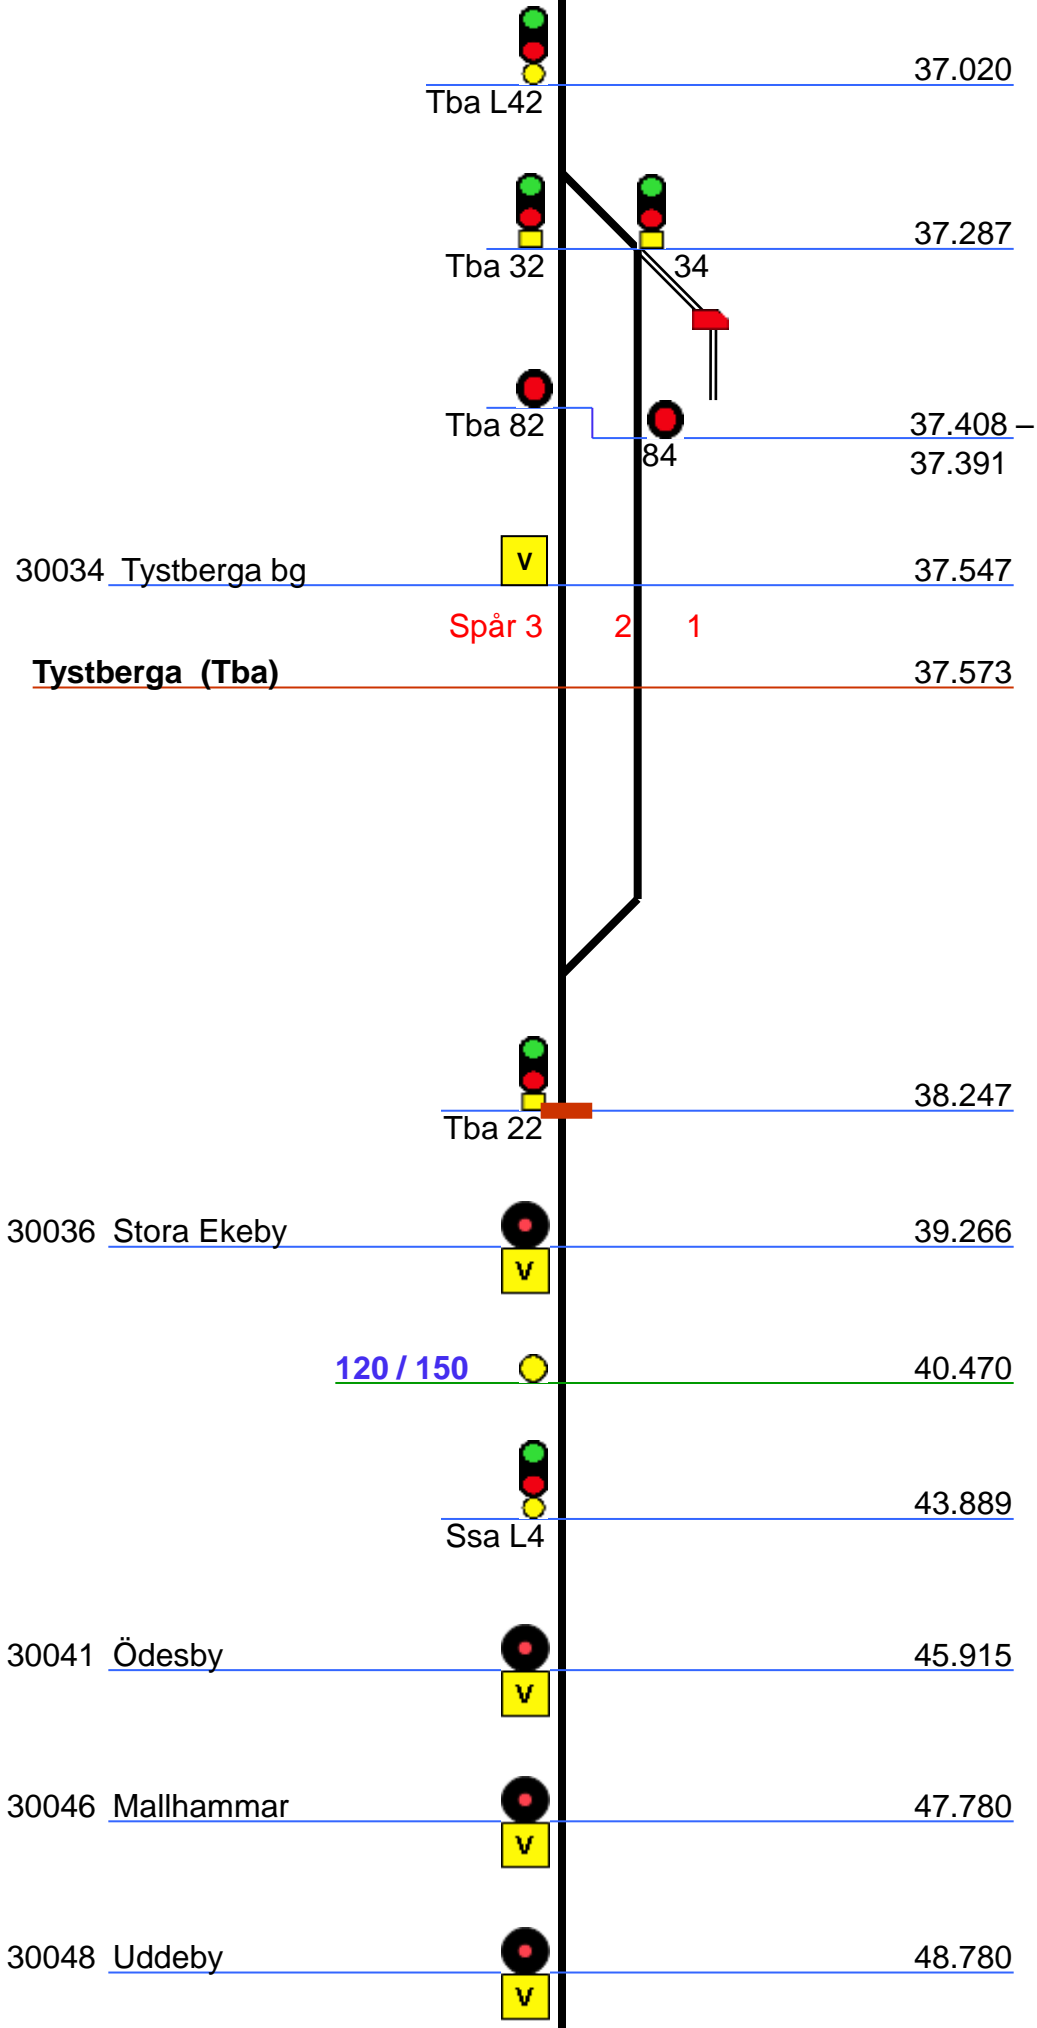


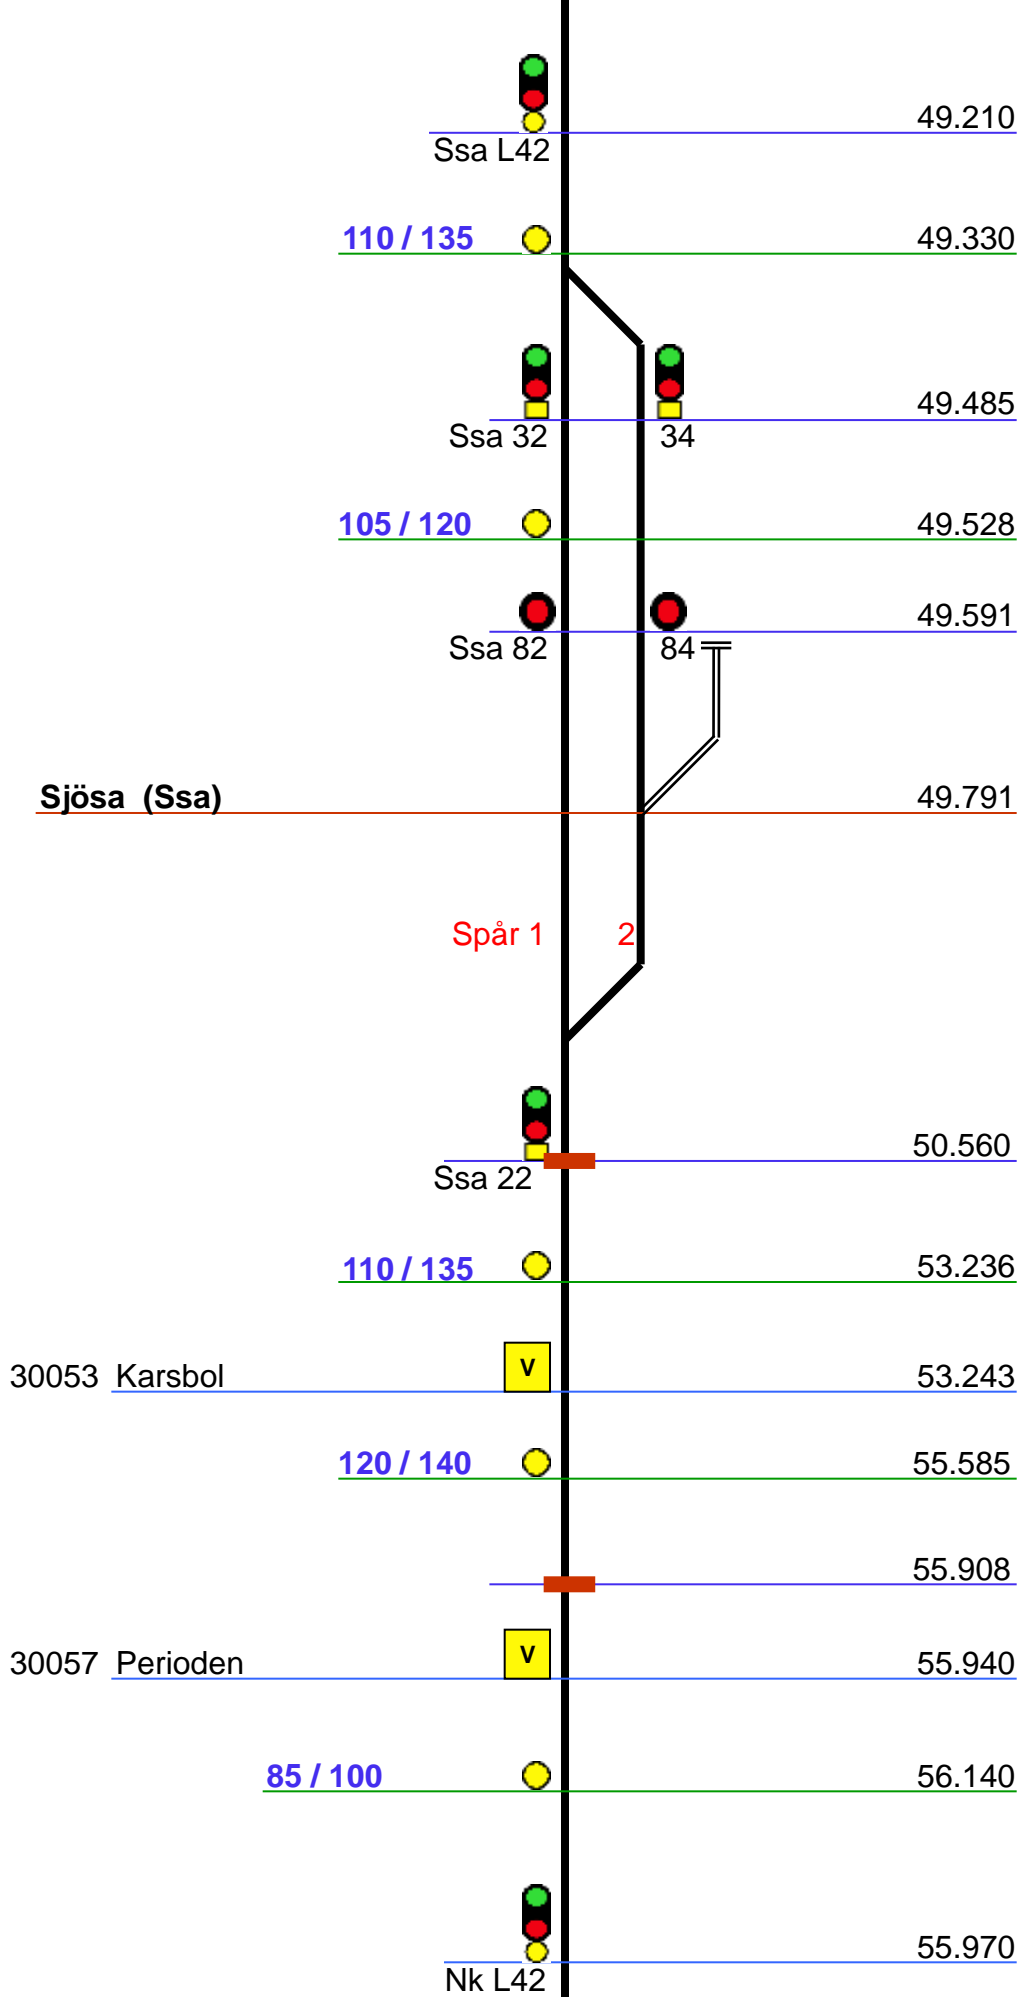


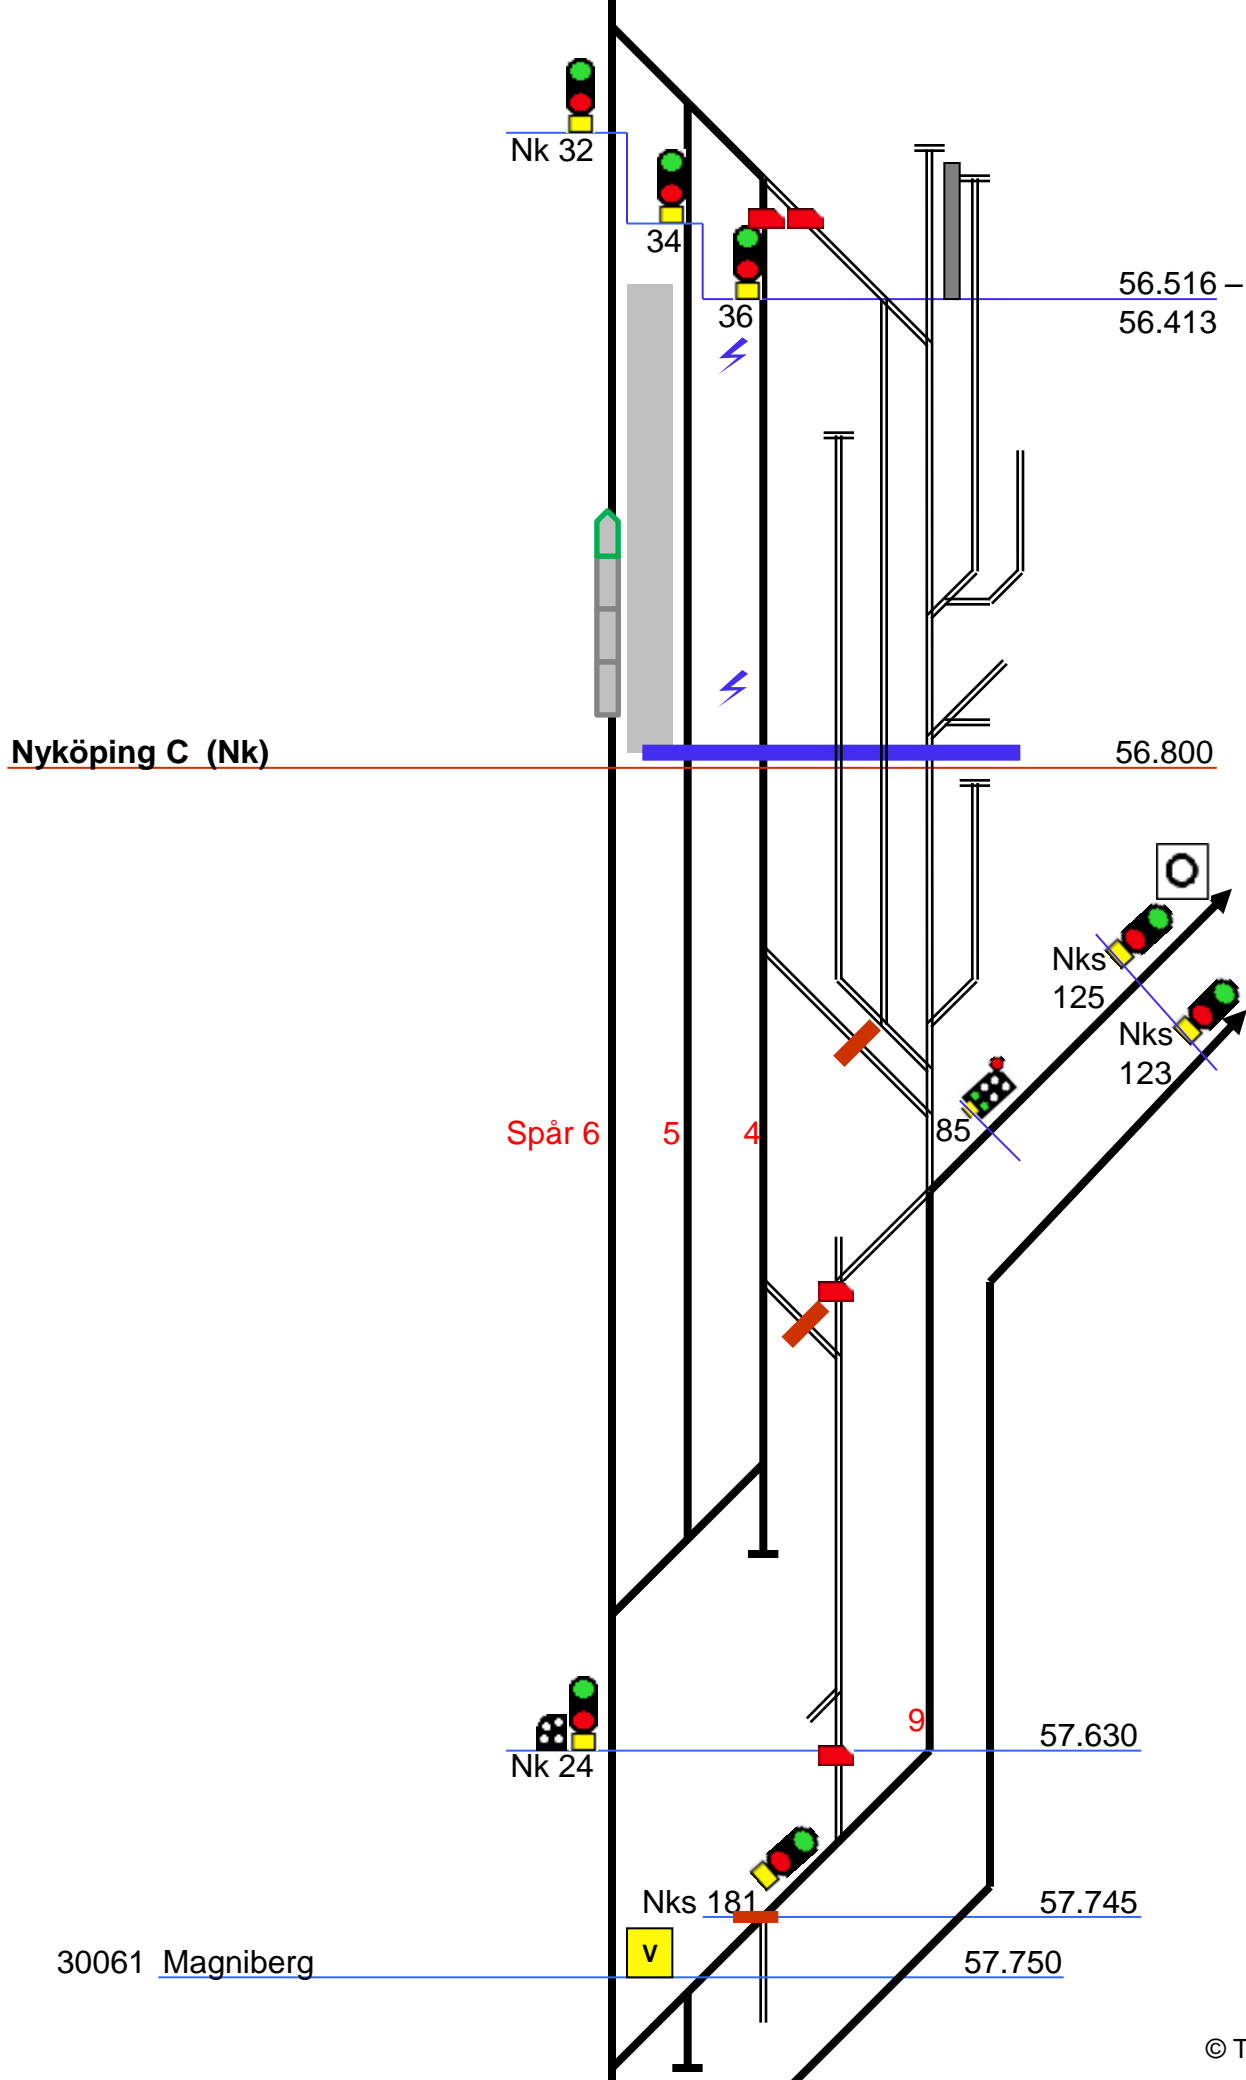


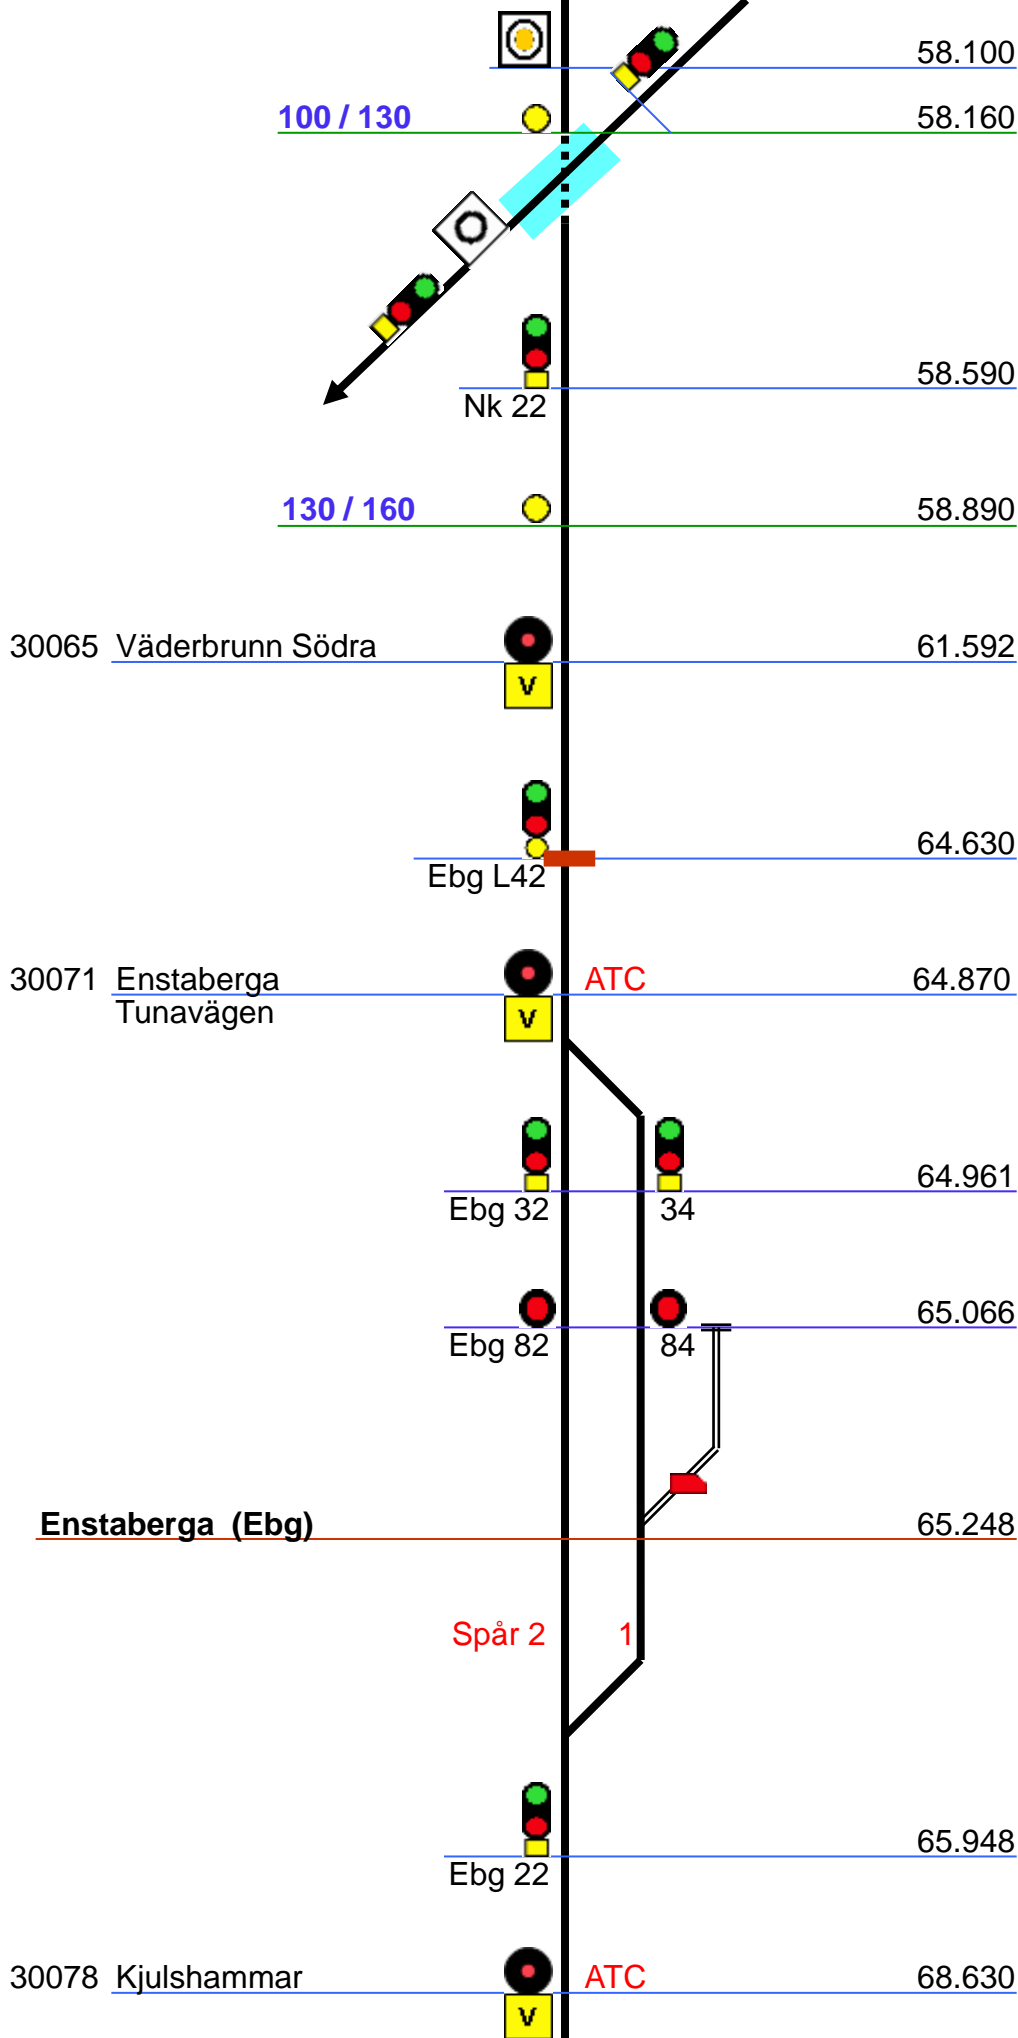

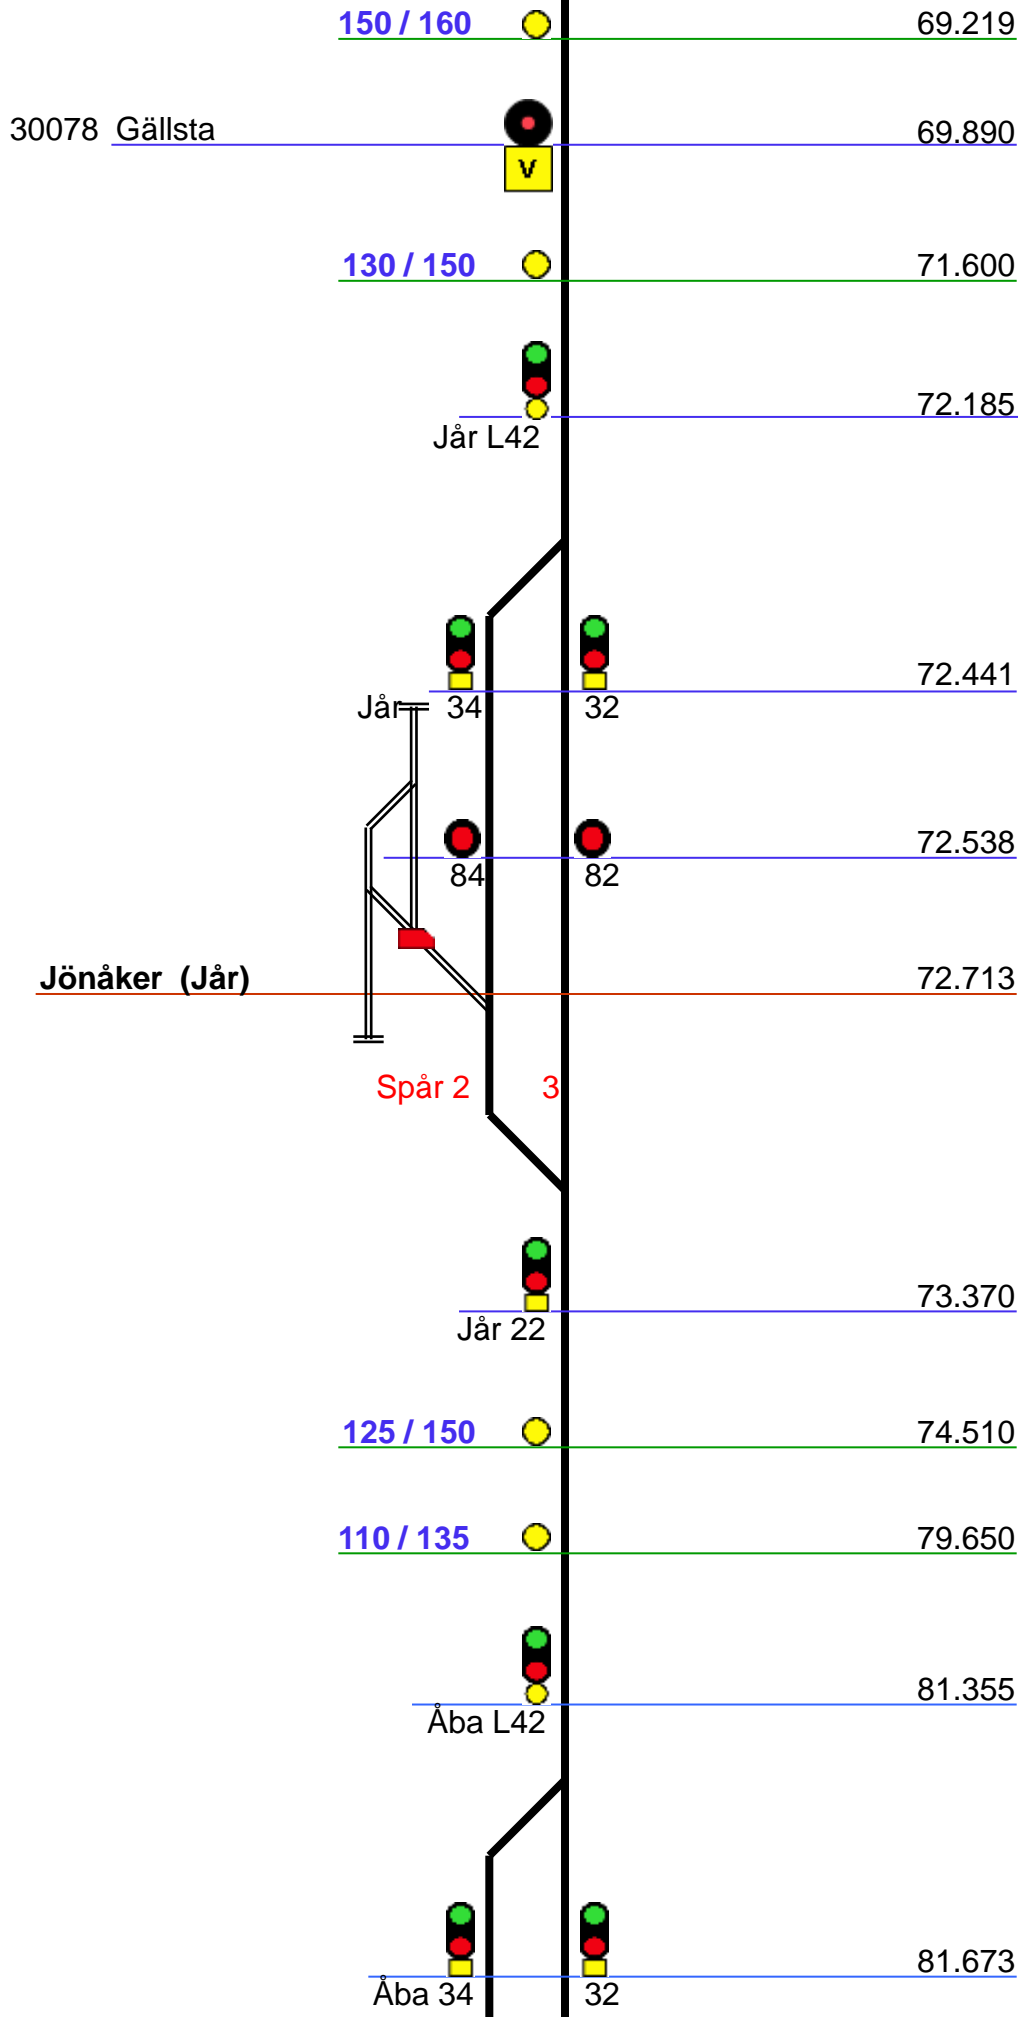

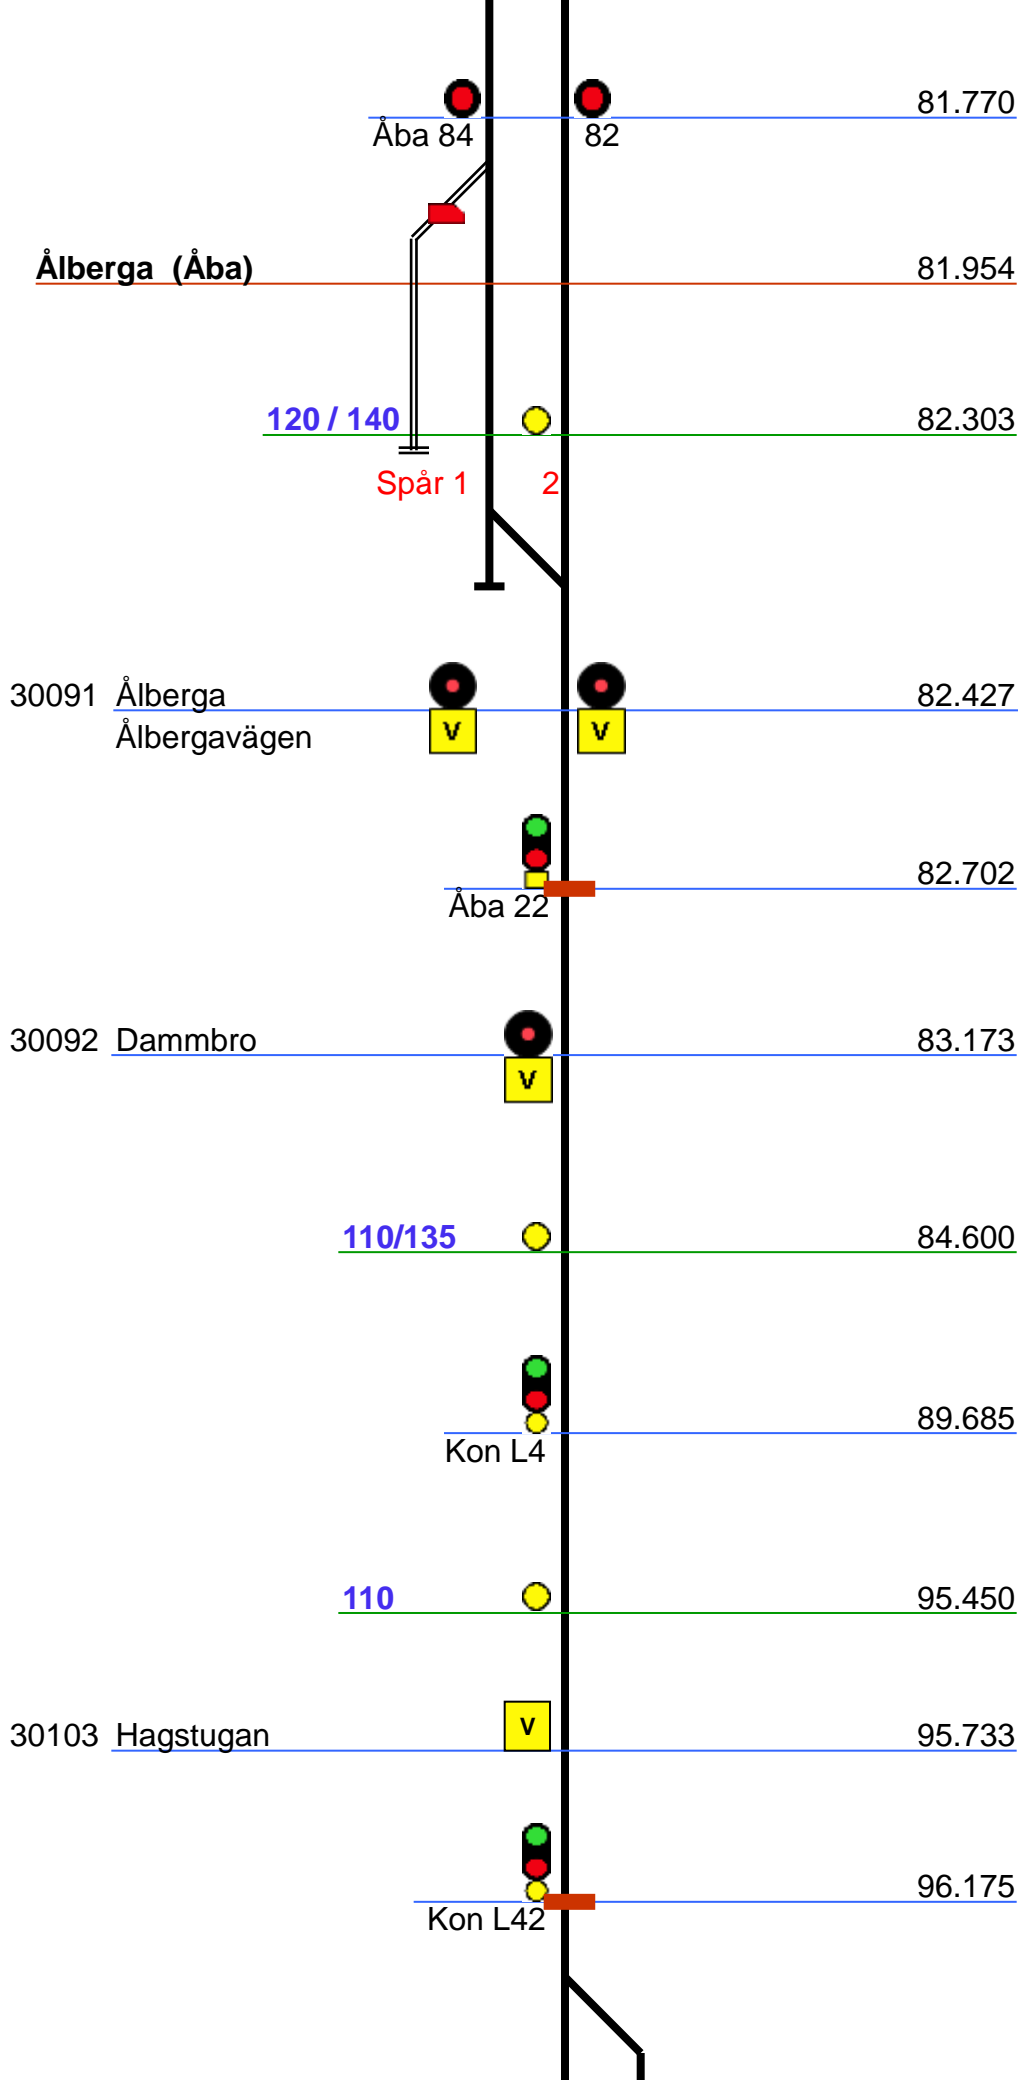

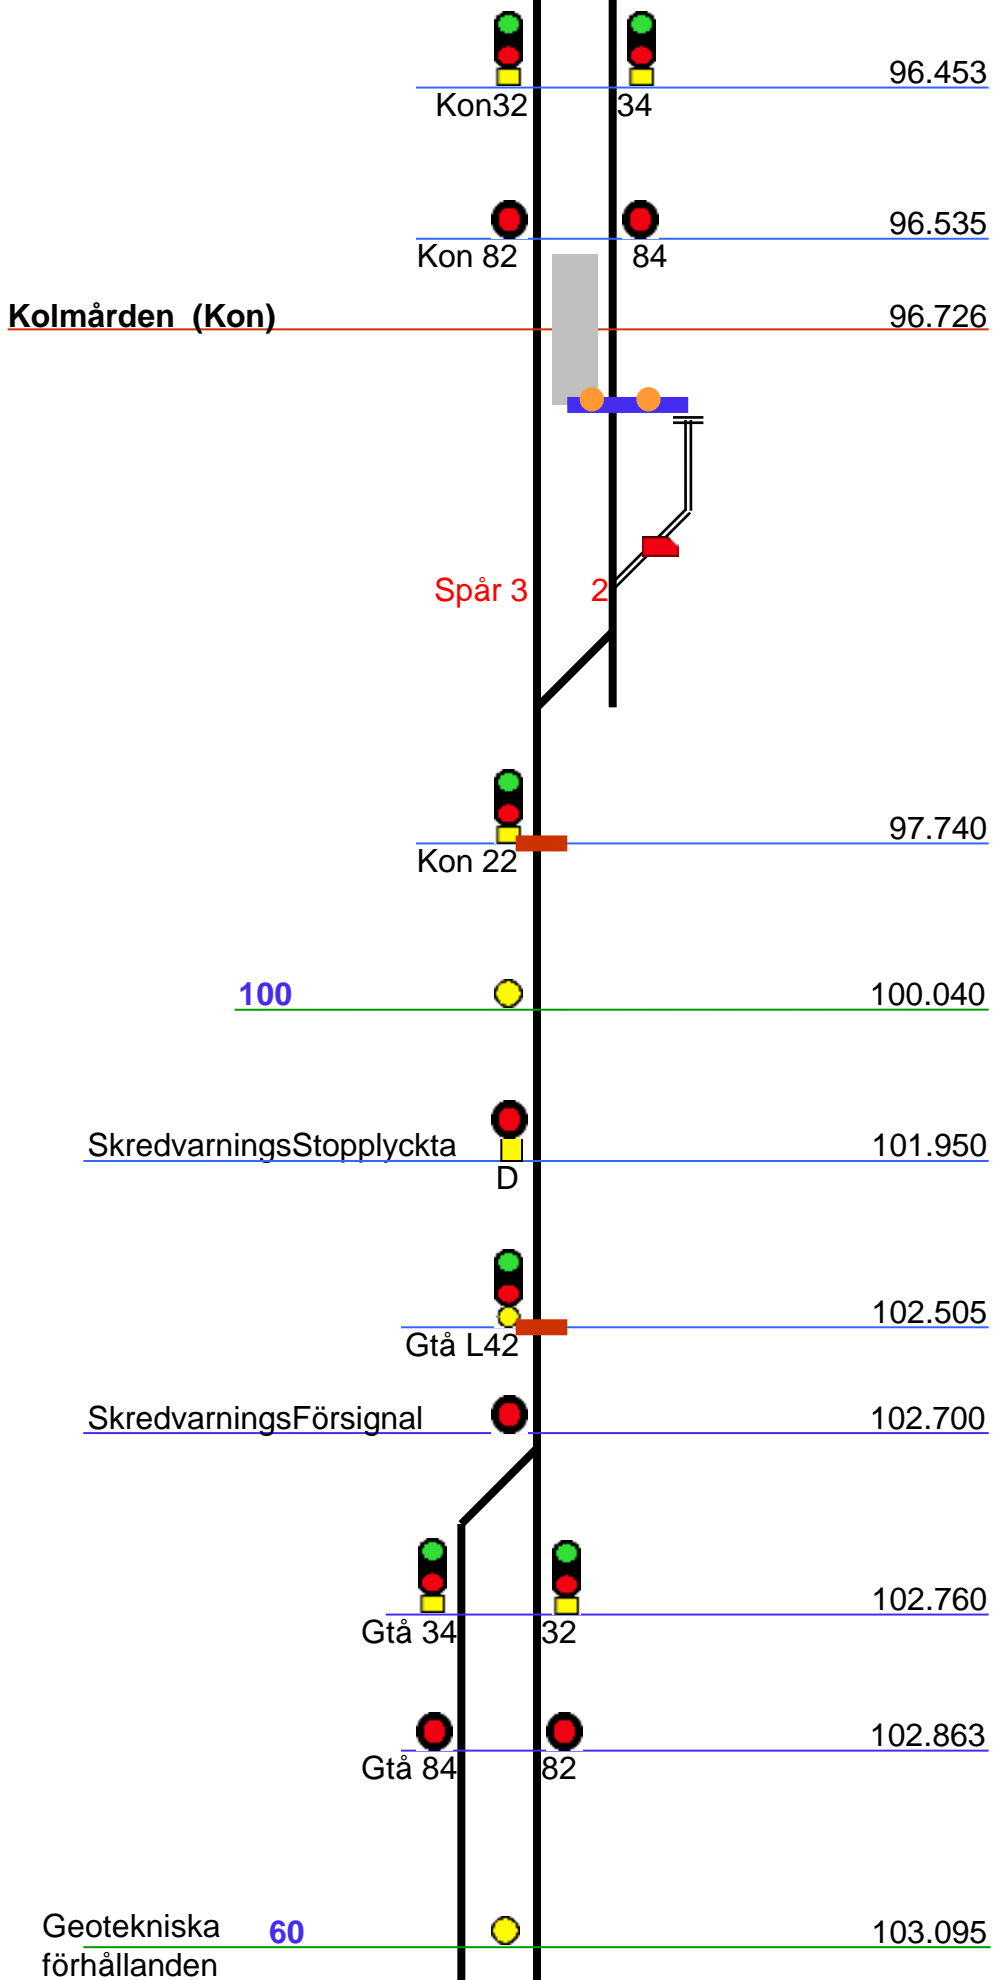

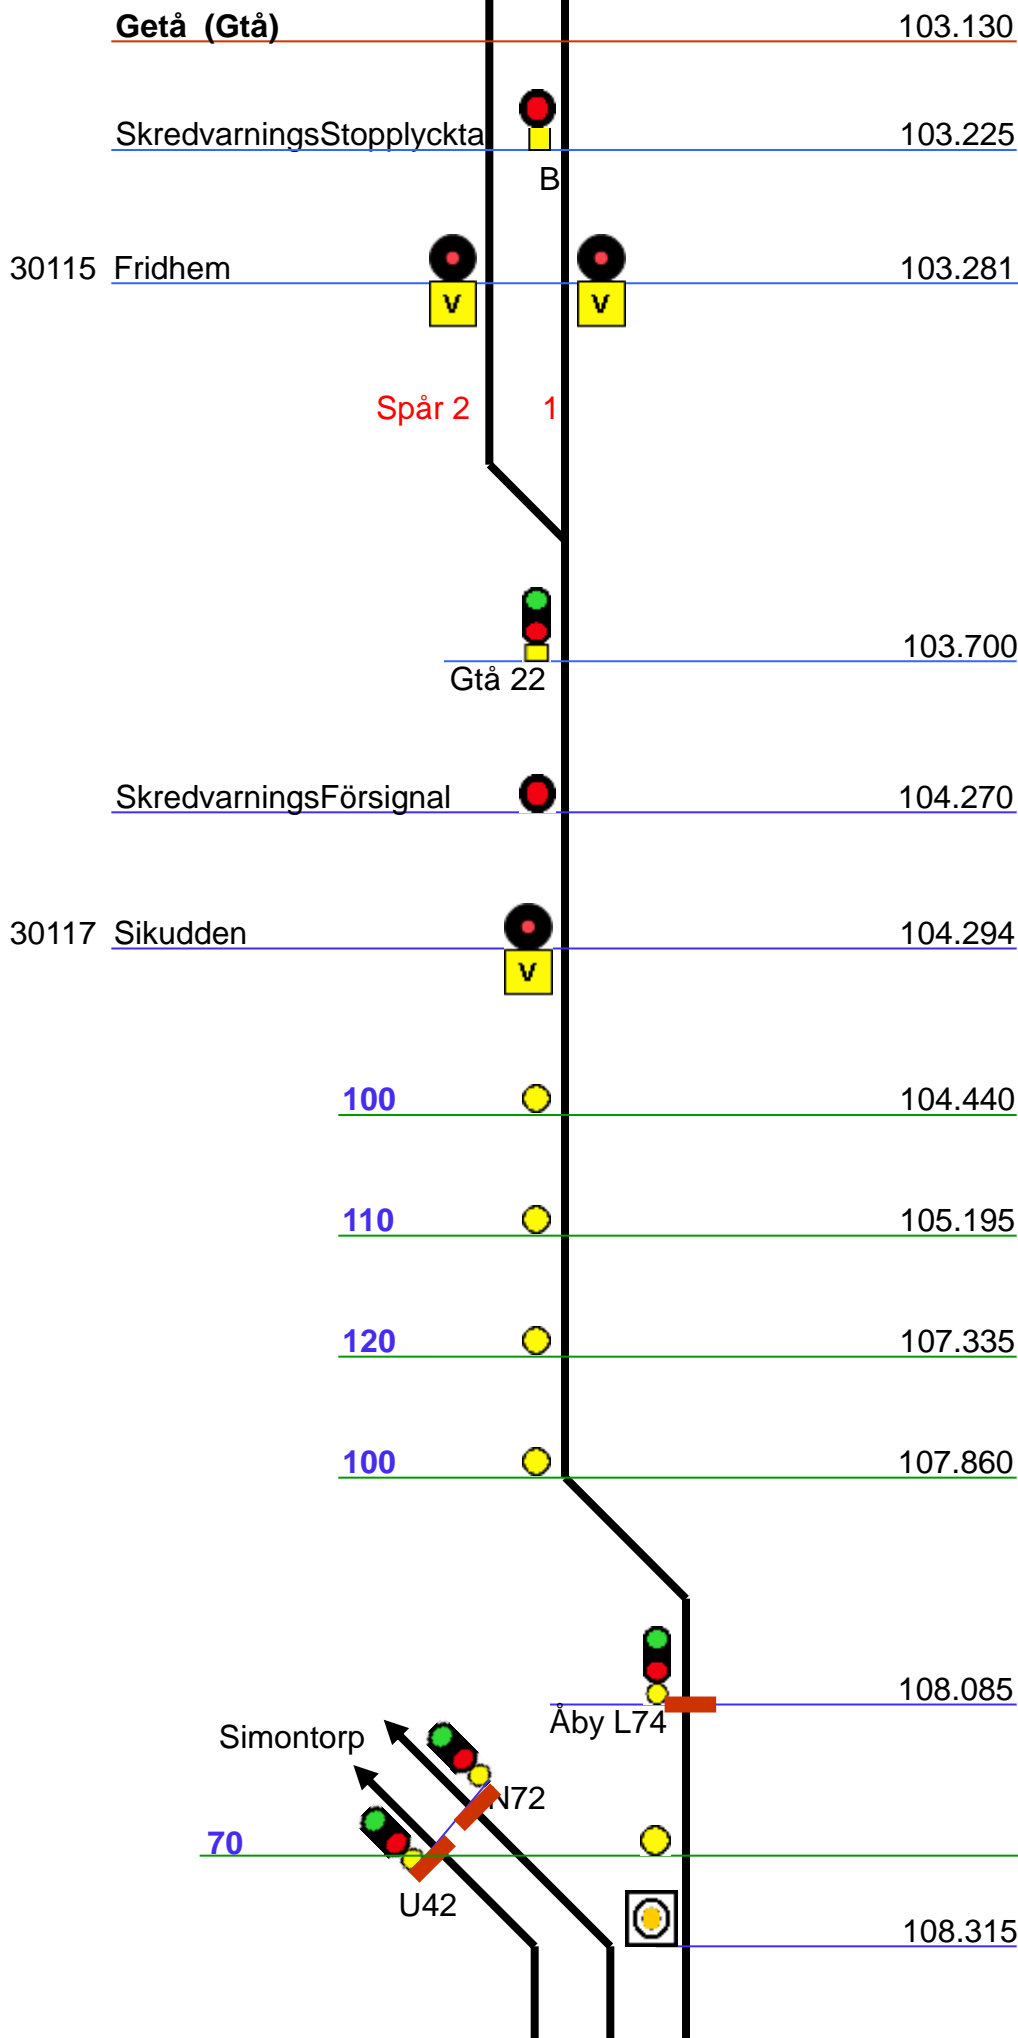

Åby (Åby)

174.426

80 / 95

174.460

32

174.632 –

34

62

174.460

Spår 5 4 1 2 3

Längmättnings-
förlängning 166m

175.000 = 174.1166

Braviken / Holmens bruk

90 / 120
120 / 140

175.835

175.790

Åby 22

52

176.010

Varmgång / Tjuvbroms

Det

Det

176.380

Nr U4

N4



177.475

178.523

Nr U104

N102

178.642

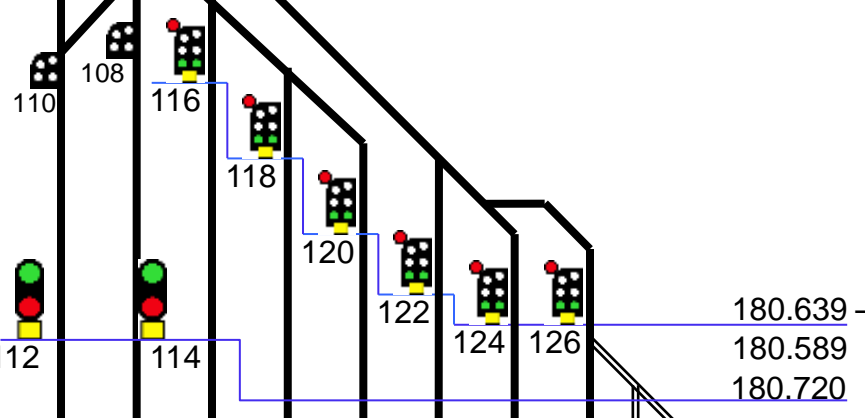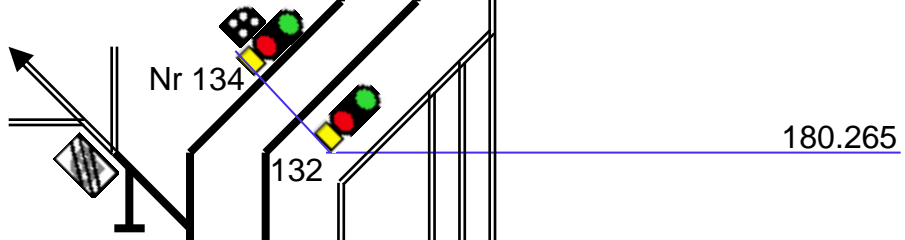

Spår 21 22 23 24 25 26 27 28 -35

140 / 180

181.070



