

Hagalund Hgl

Euro-Maint

14 12 10

Heltågs-hallen

Gamla hallen

Gula Huset (Ghu)

hst

Svarven

ATC Börjar

B16 -B19 1-6

6.722

6.366

100

ATC Börjar

6.340


6.330

6.310

6.185 -

6.255

6.152

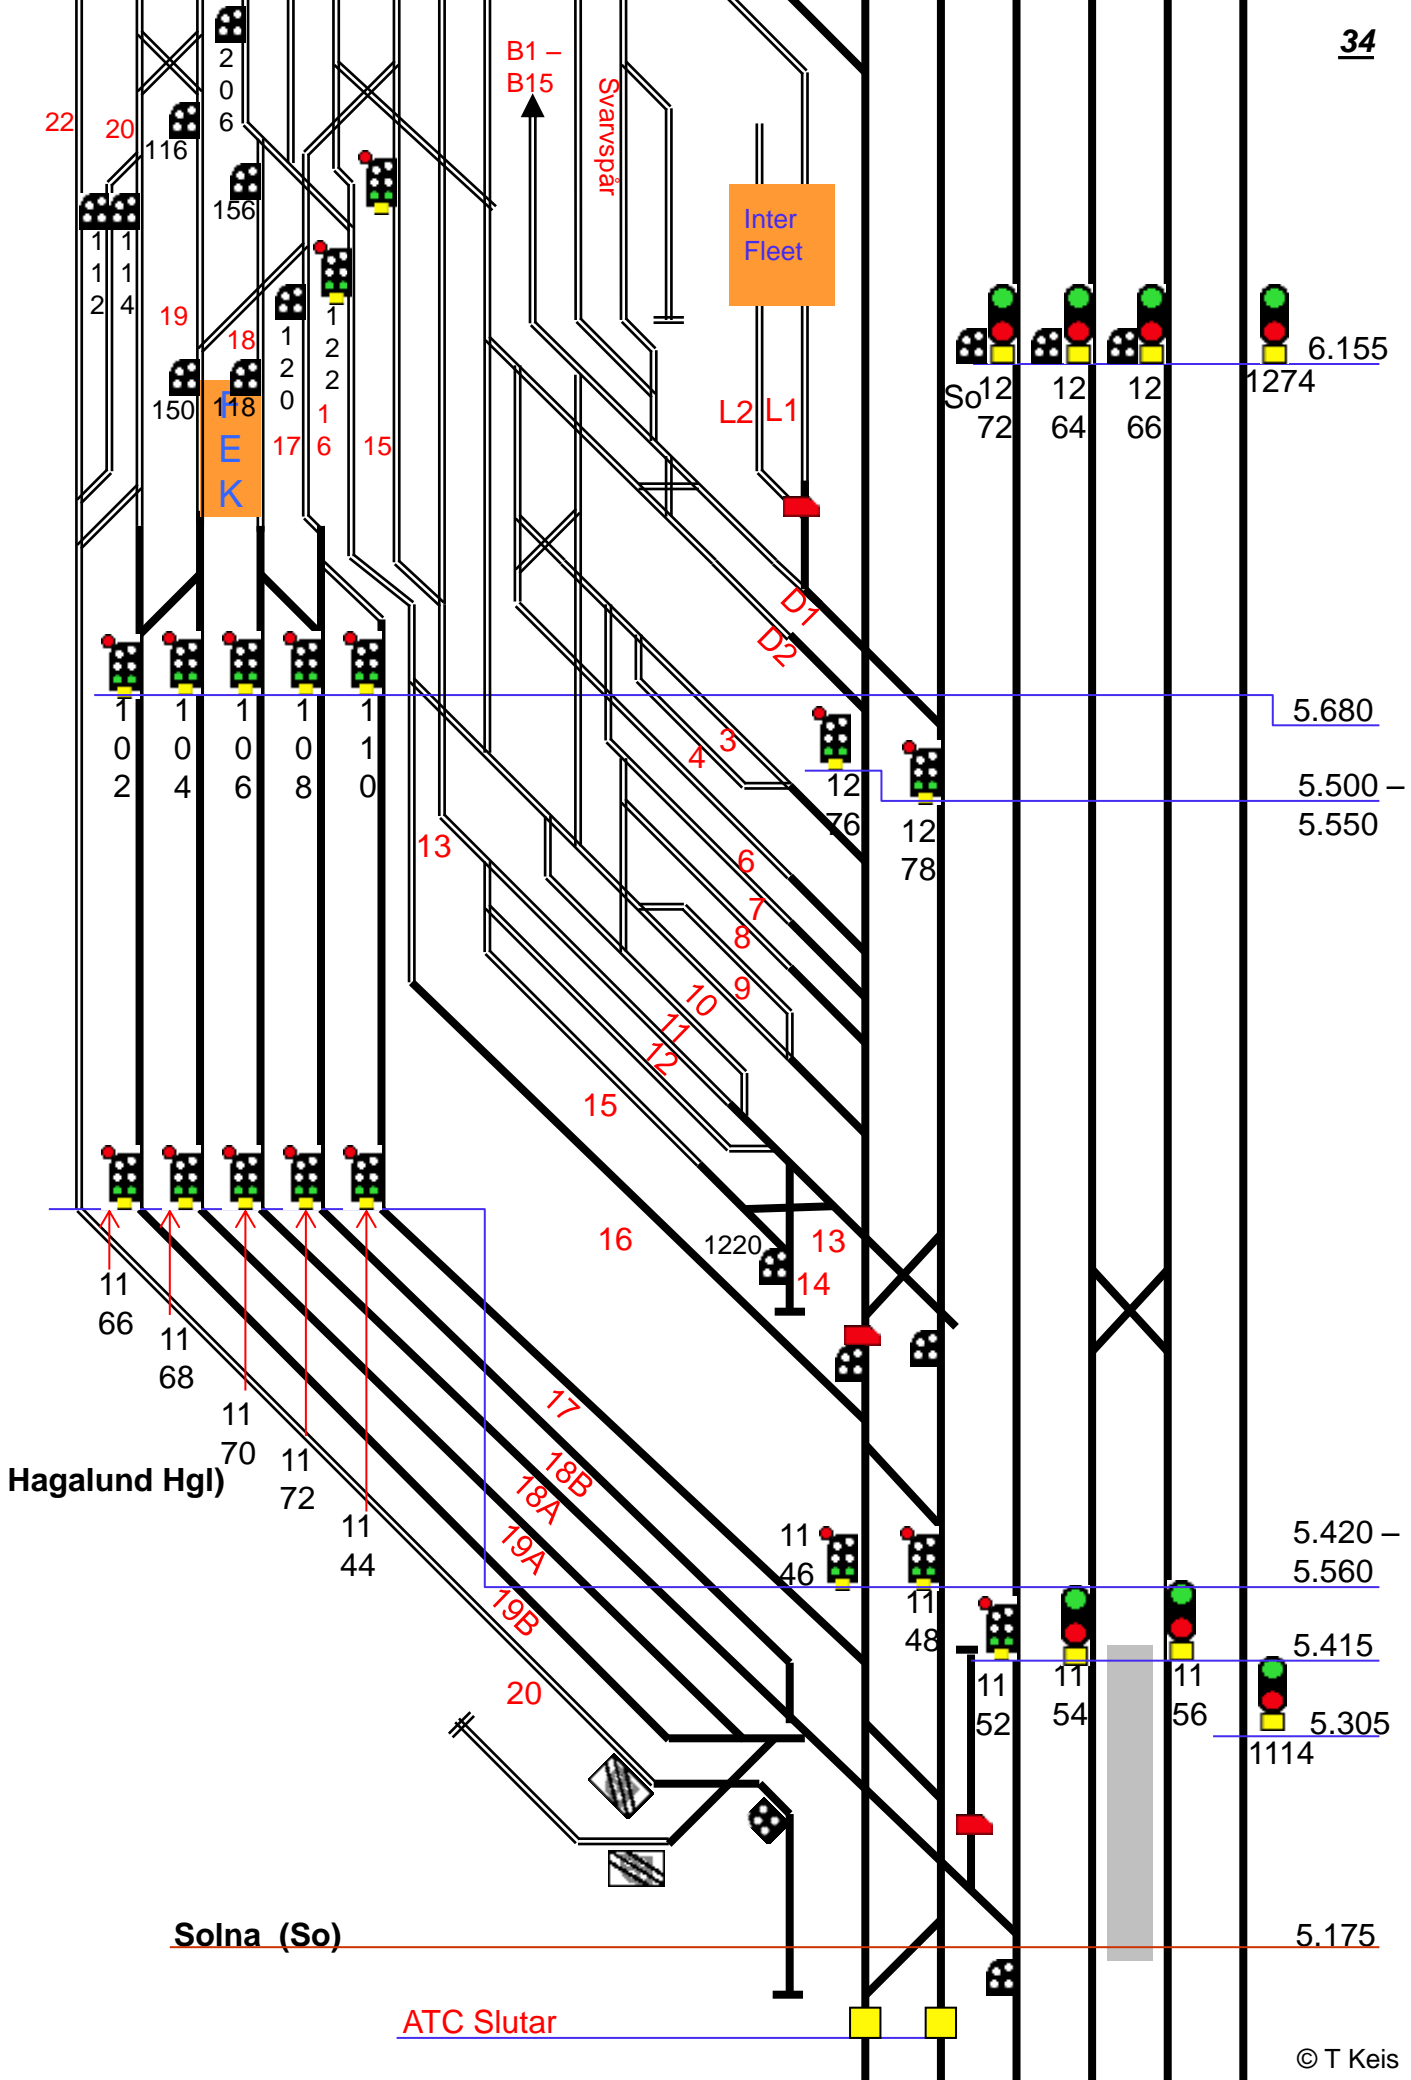

Solna 29m

5.115
5.047

160 / 200

1104

11

5.020
5.014
4.970

06

4.960
4.905

70

11

08

4.791

ATC Börjar

1084

1086

10

4.663
4.635

Solna Ansl 227m

88

4.634

Solna Östra 421m

Ö

4.593

Solna Nya 535m

V

Nya

4.580

Solna V 440m

10

10

10

10

4.466 -
4.500
4.437

74

76

78

80

70

ATC Börjar

So 1062

10

10

10

4.332 -
4.376

64

70

72

4.333

10

68

4.320 -
4.375

130 / 140
10

282

4.210

160 / 200

45

44

42


4.150

Huvudsta

10
36

10
38

10
40

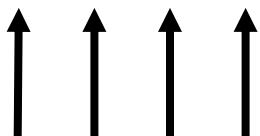

130 / 140

4.045

3.950 -
4.020

Tomteboda övre
(Tmö)

3.585
3.675

120
115 / 130


160 / 180


Gul cirkel mot So
Släckt mot Huv


Längdmättningsförändring
30.614 = 3.286 N2
30.601 = 3.299 U2

Tomteboda
bangård (Tm)

90

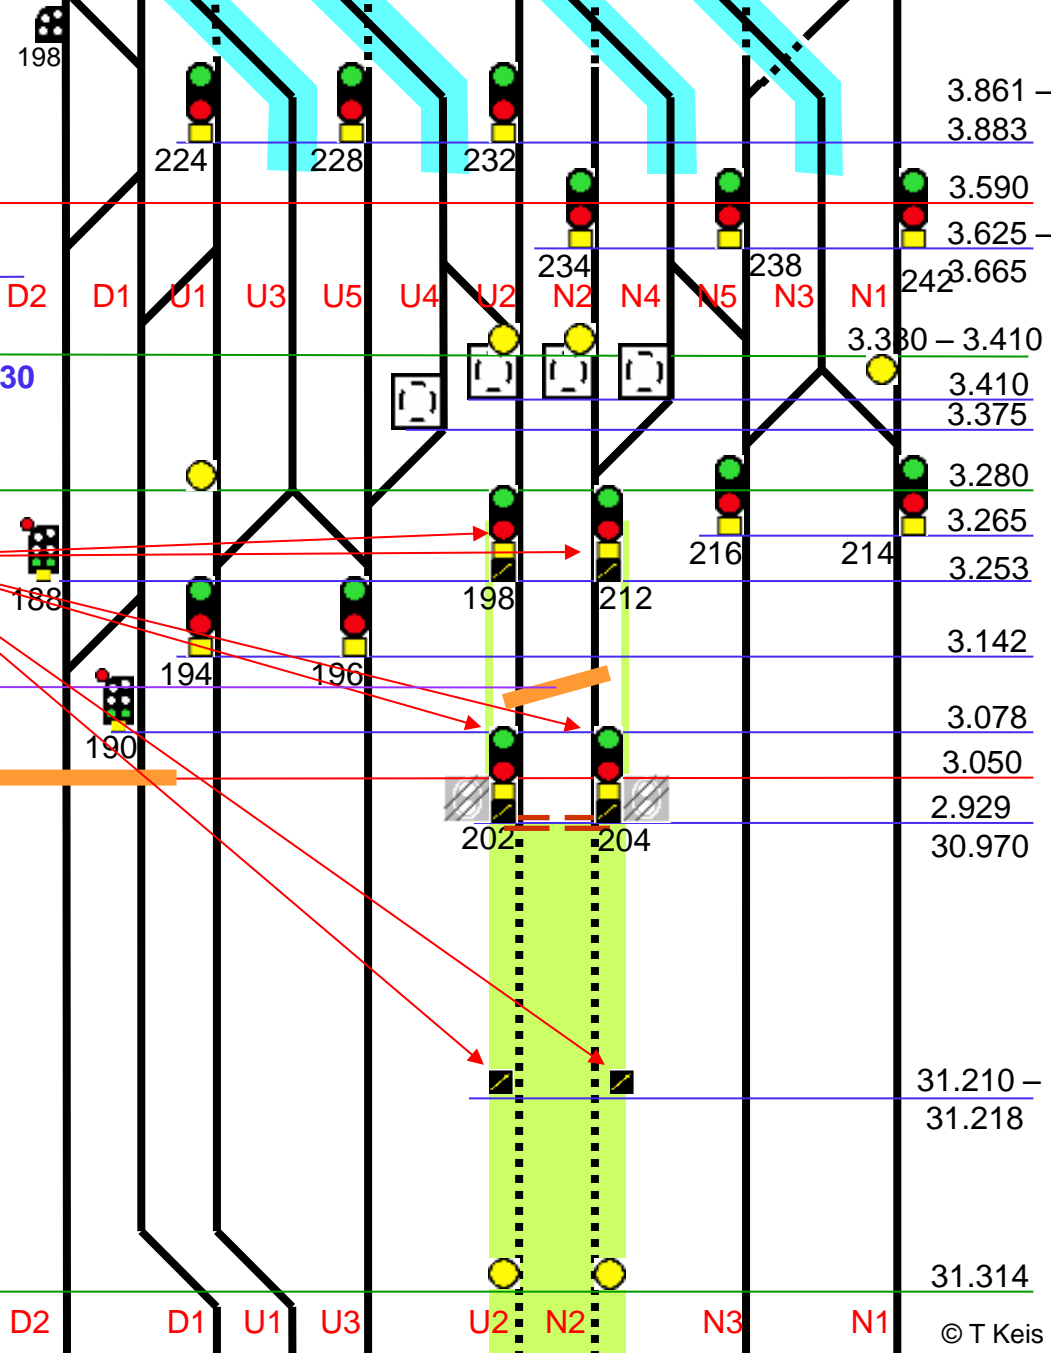

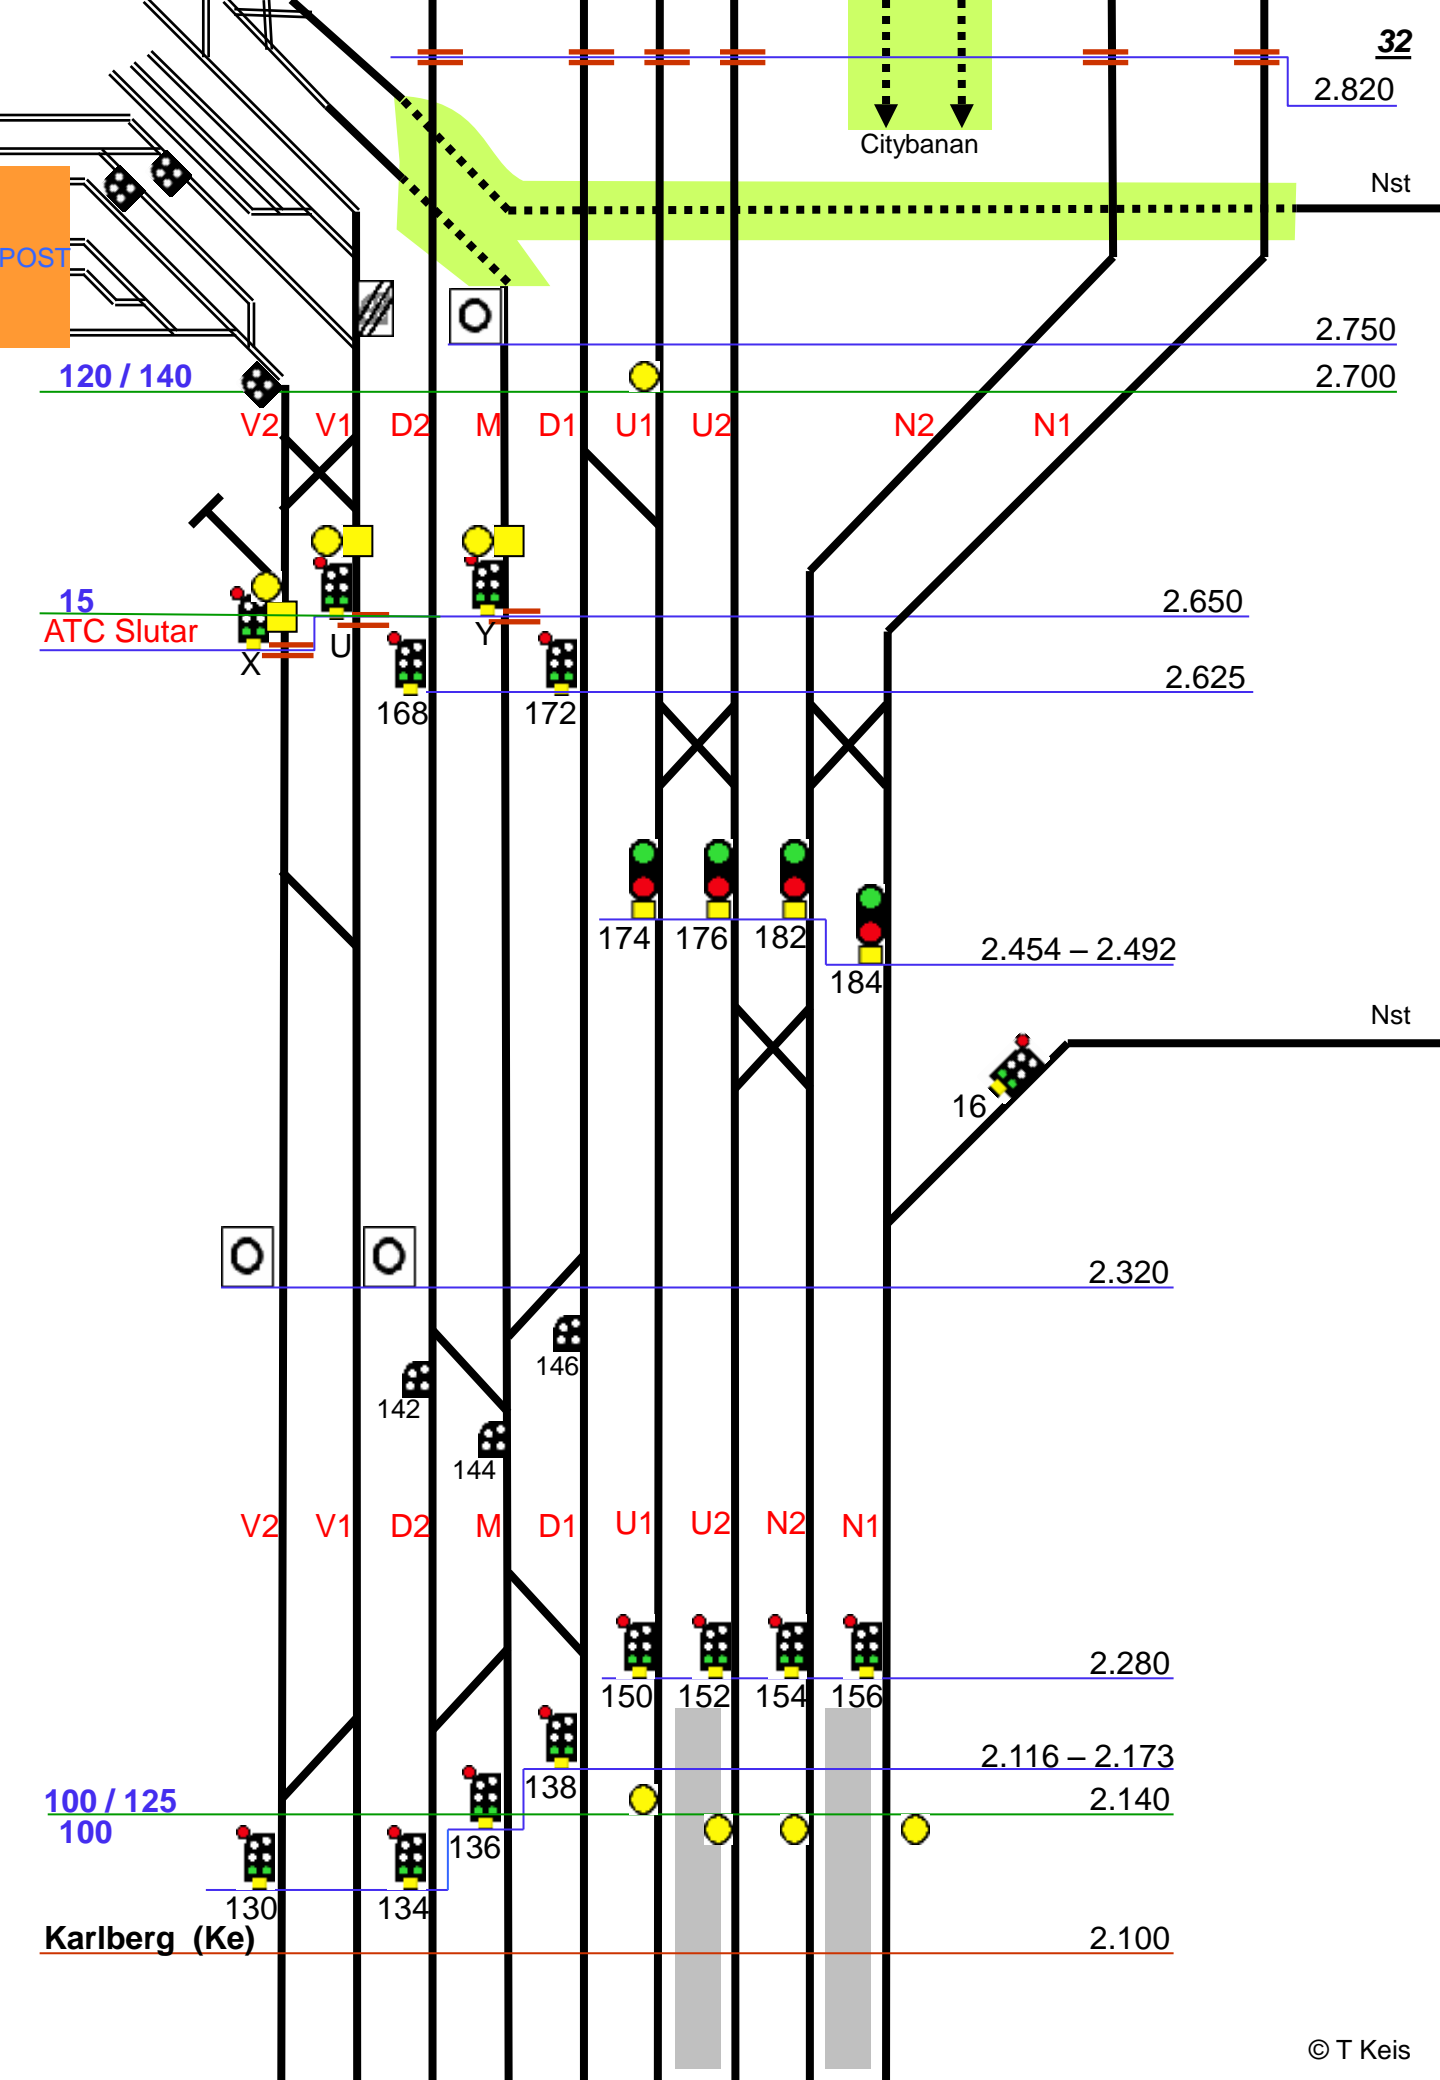

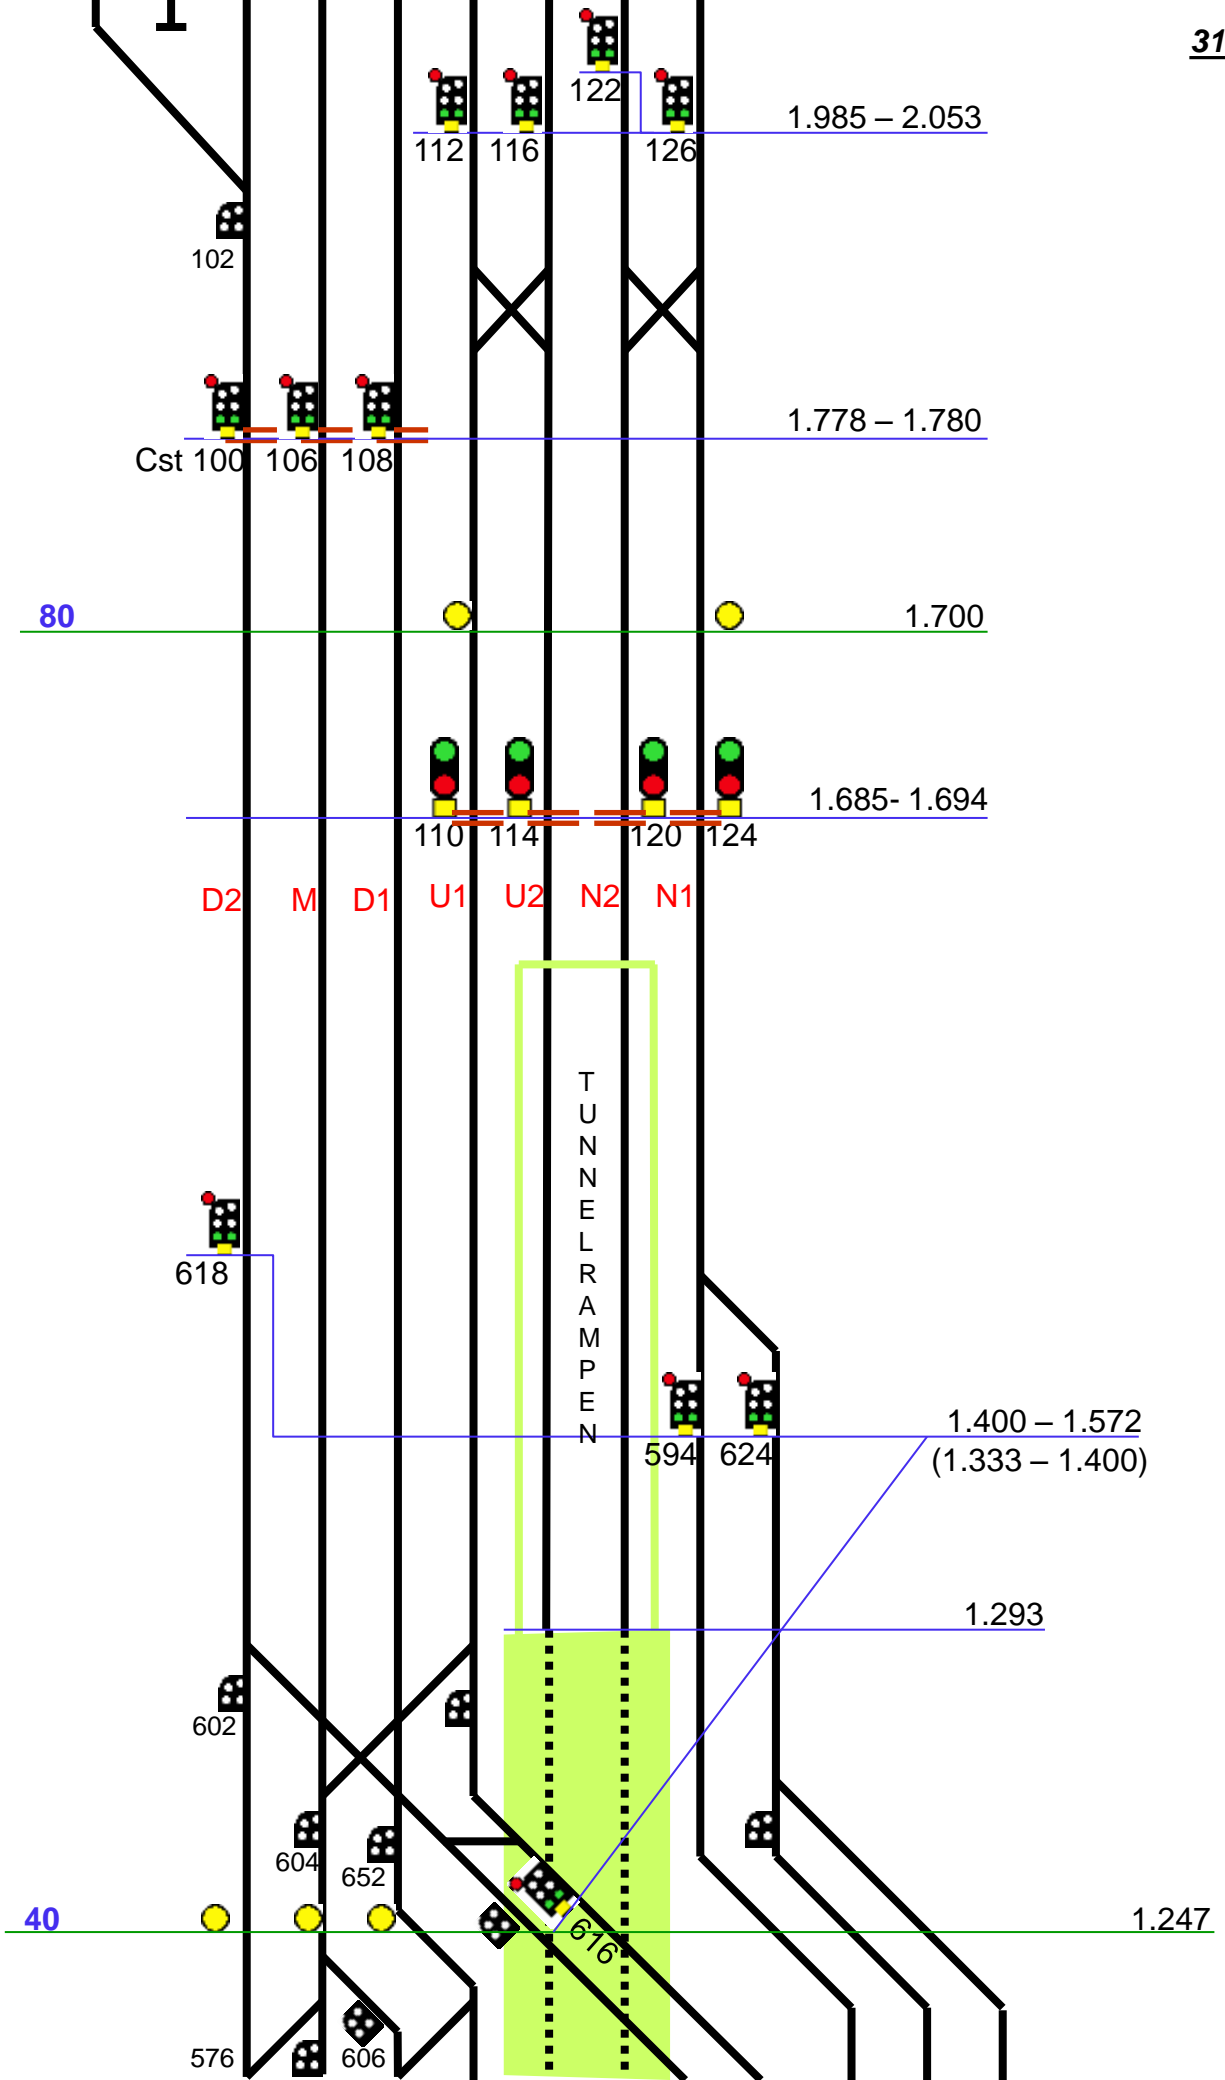


Norra Bantorget Nbt

Centraltunneln 218m

TUNNEL
RAMPEN

fournering

avfournering

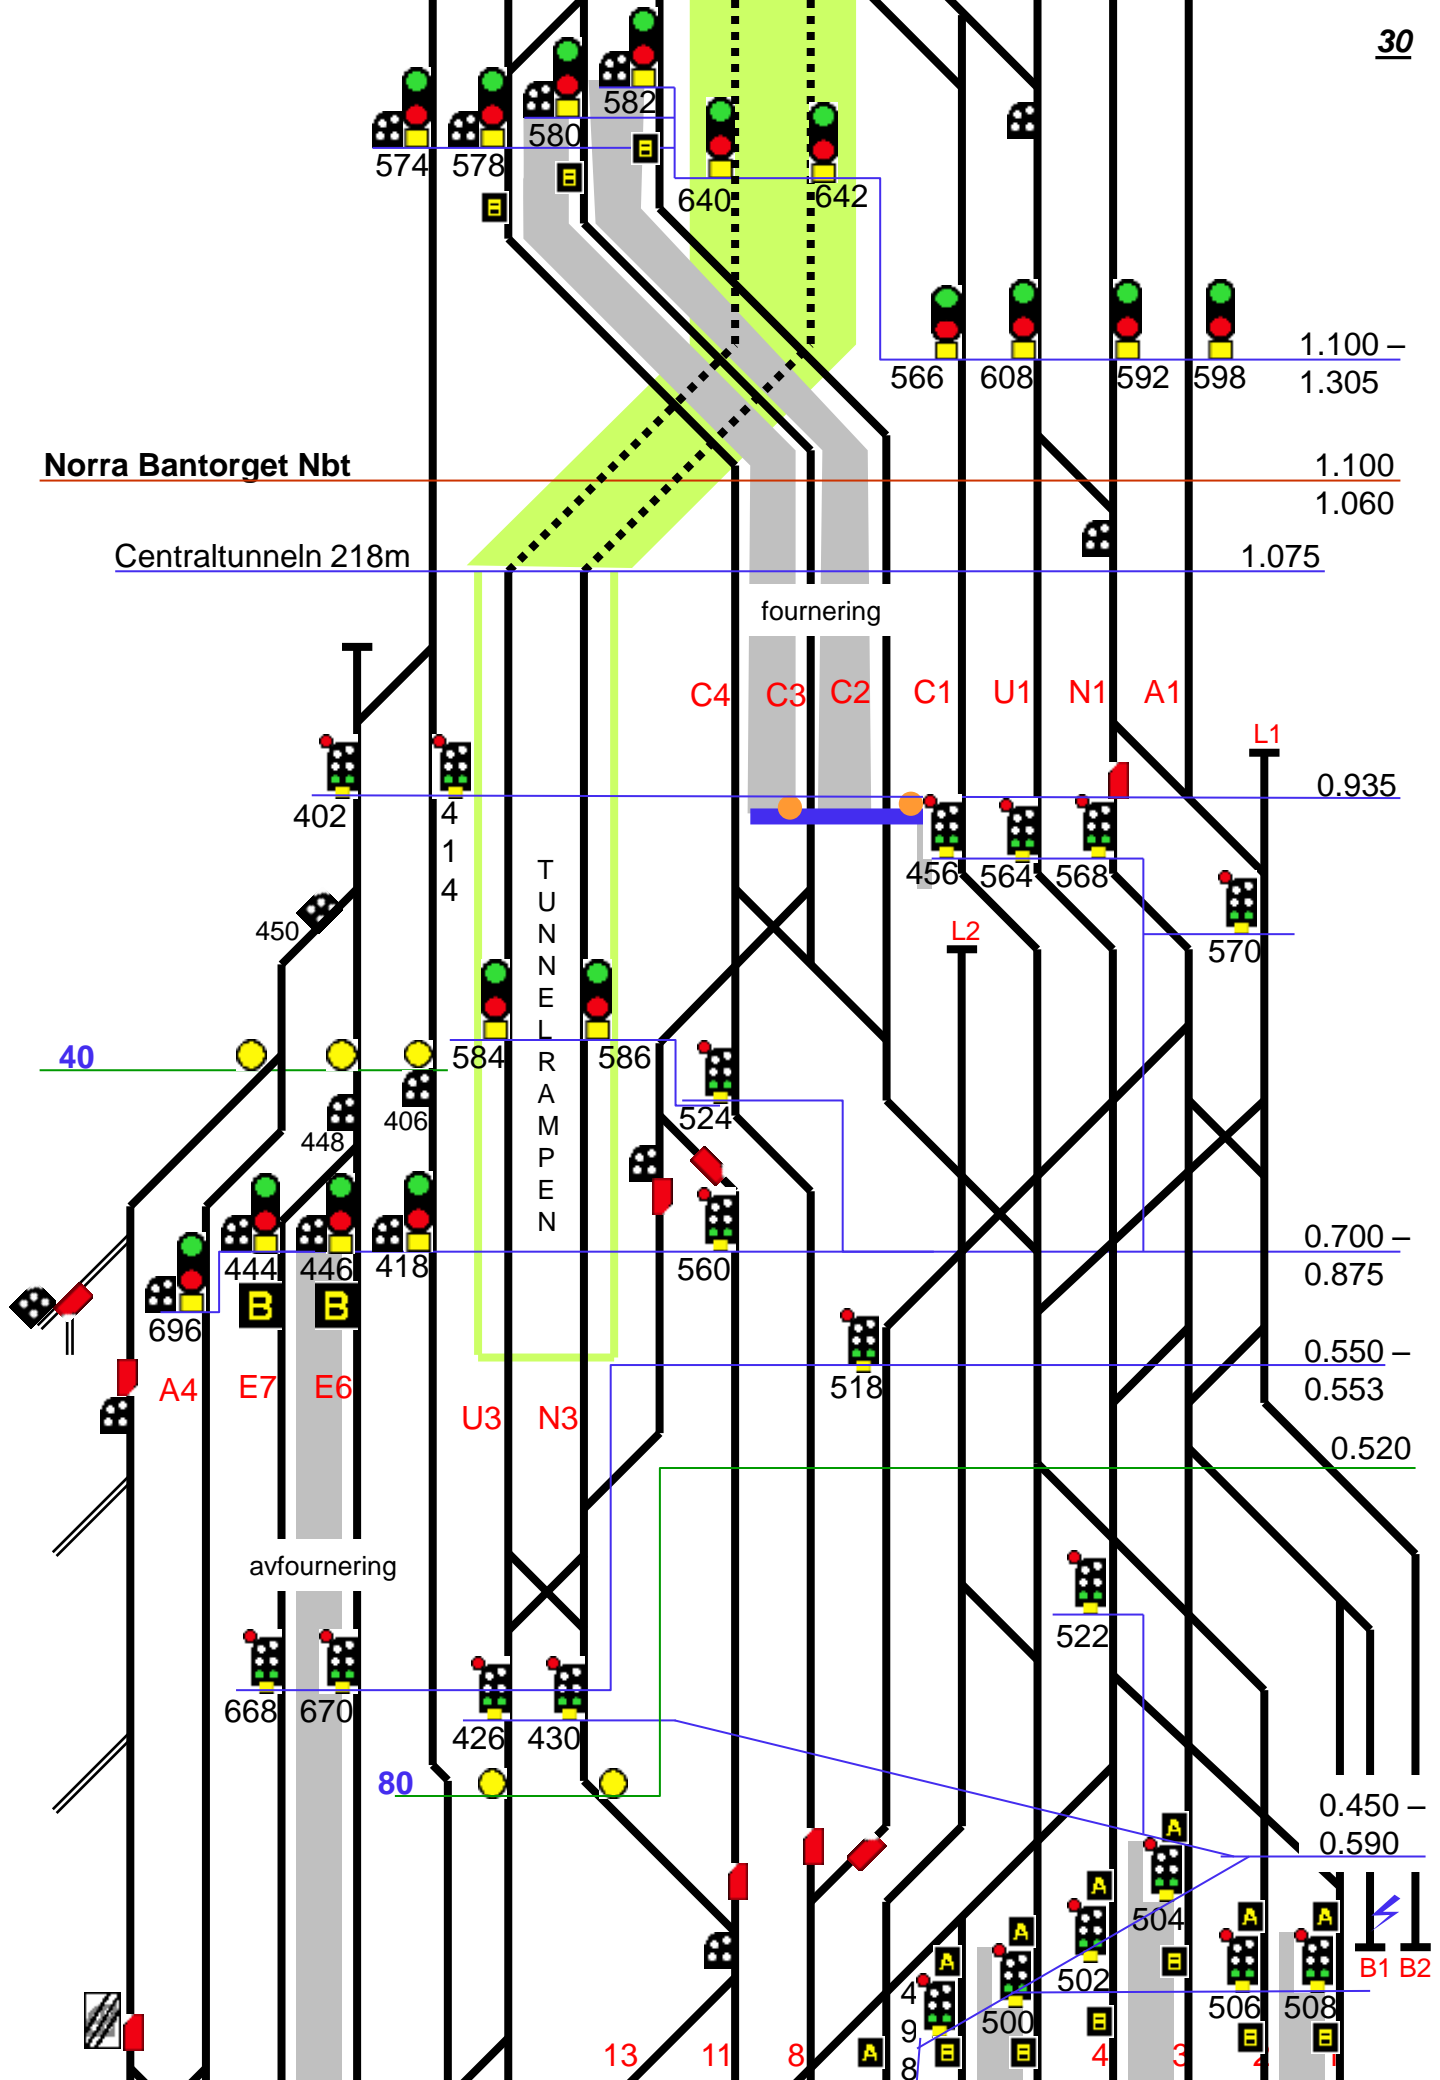

C4 C3 C2 C1 U1 N1 A1

1.100 -
1.305

1.100
1.060

1.075

0.935

40

0.700 -
0.875

0.550 -
0.553


0.520


80

0.450 -
0.590

13 11 8


B1 B2

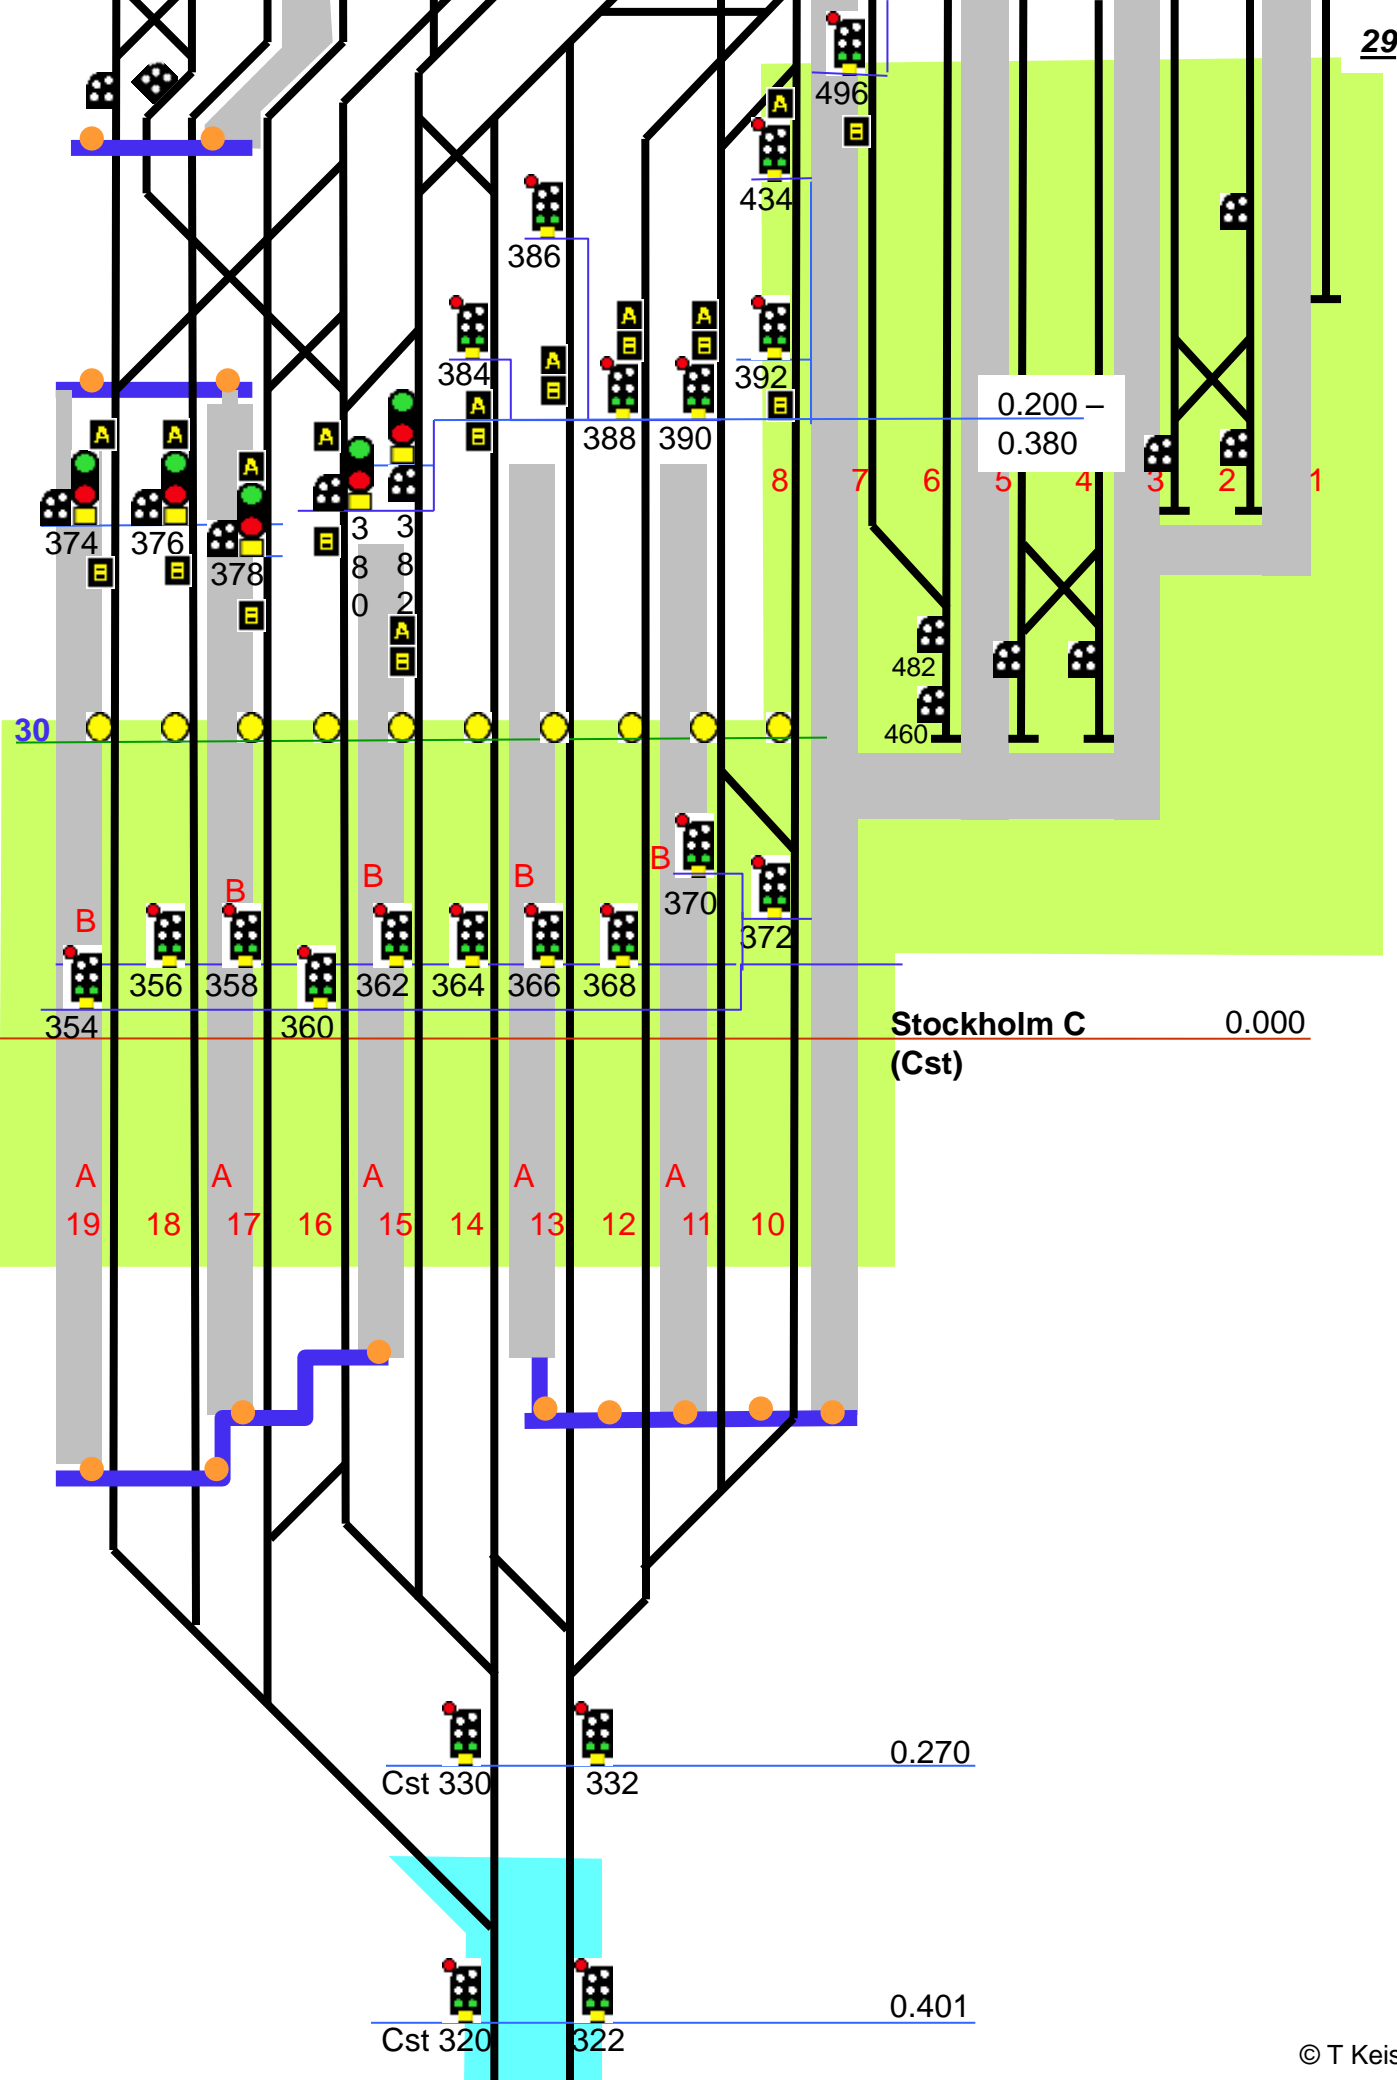


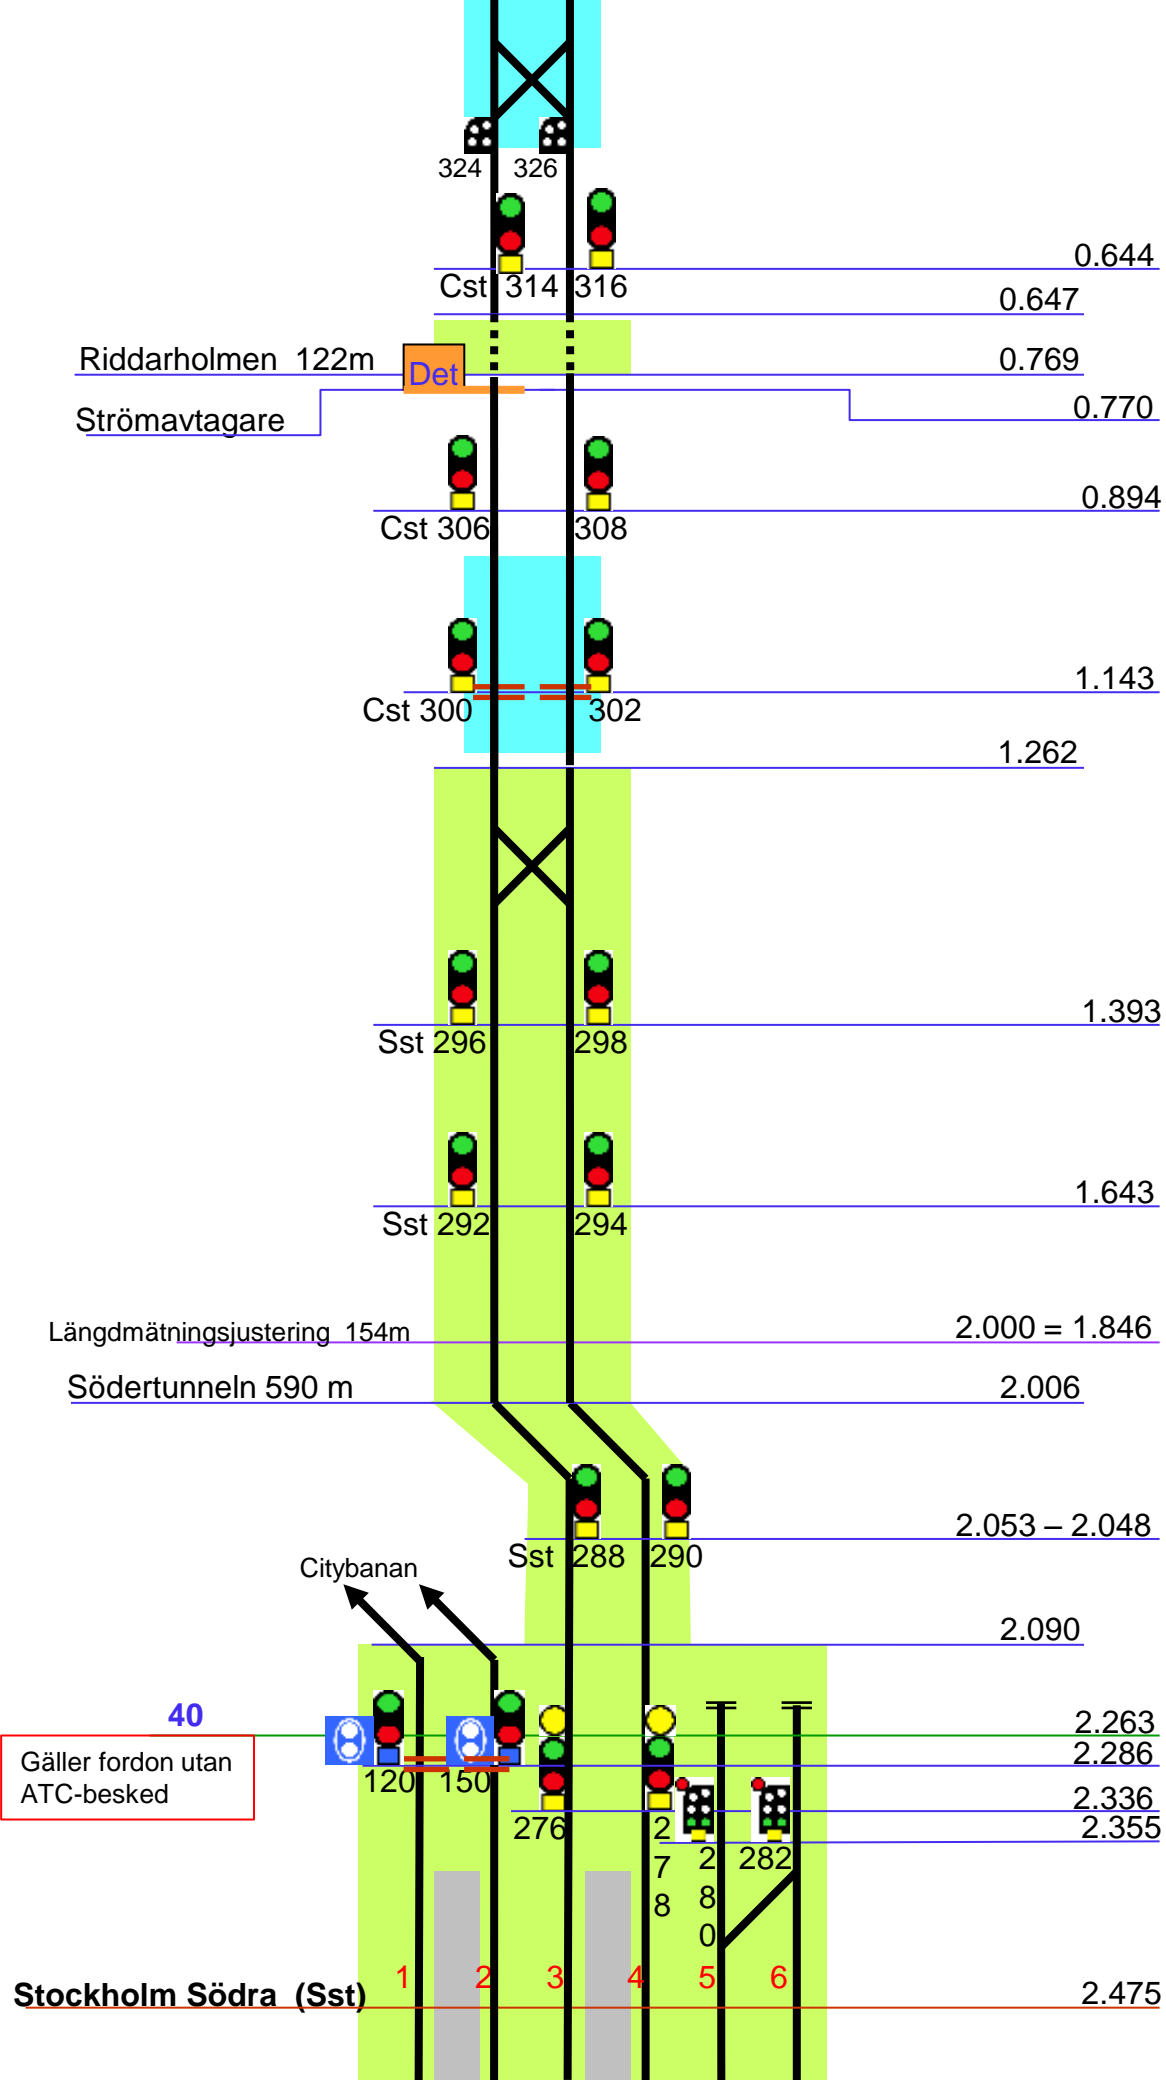

40
Gäller fordon utan
ATC-besked

Stockholm Södra (Sst)

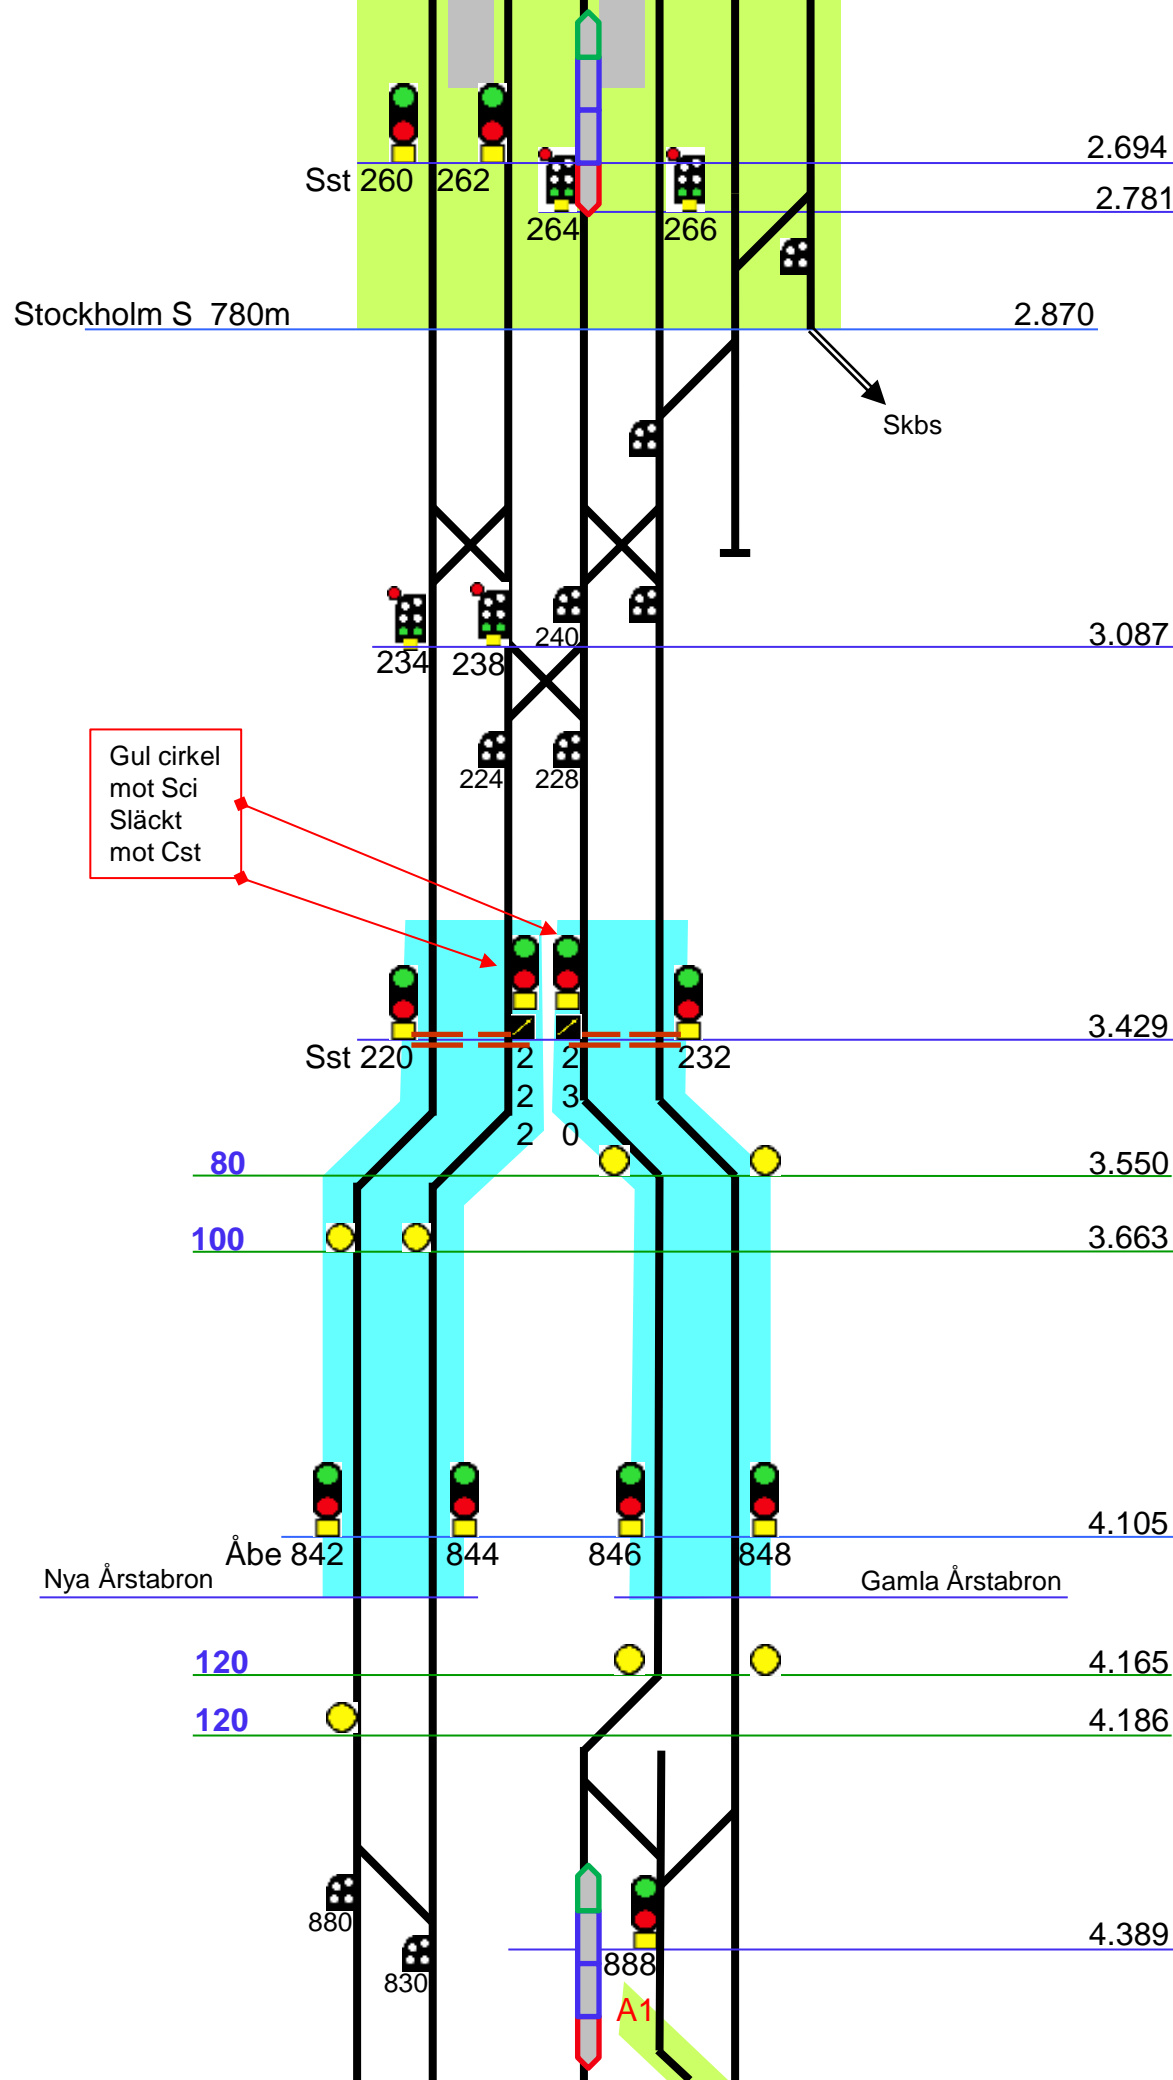

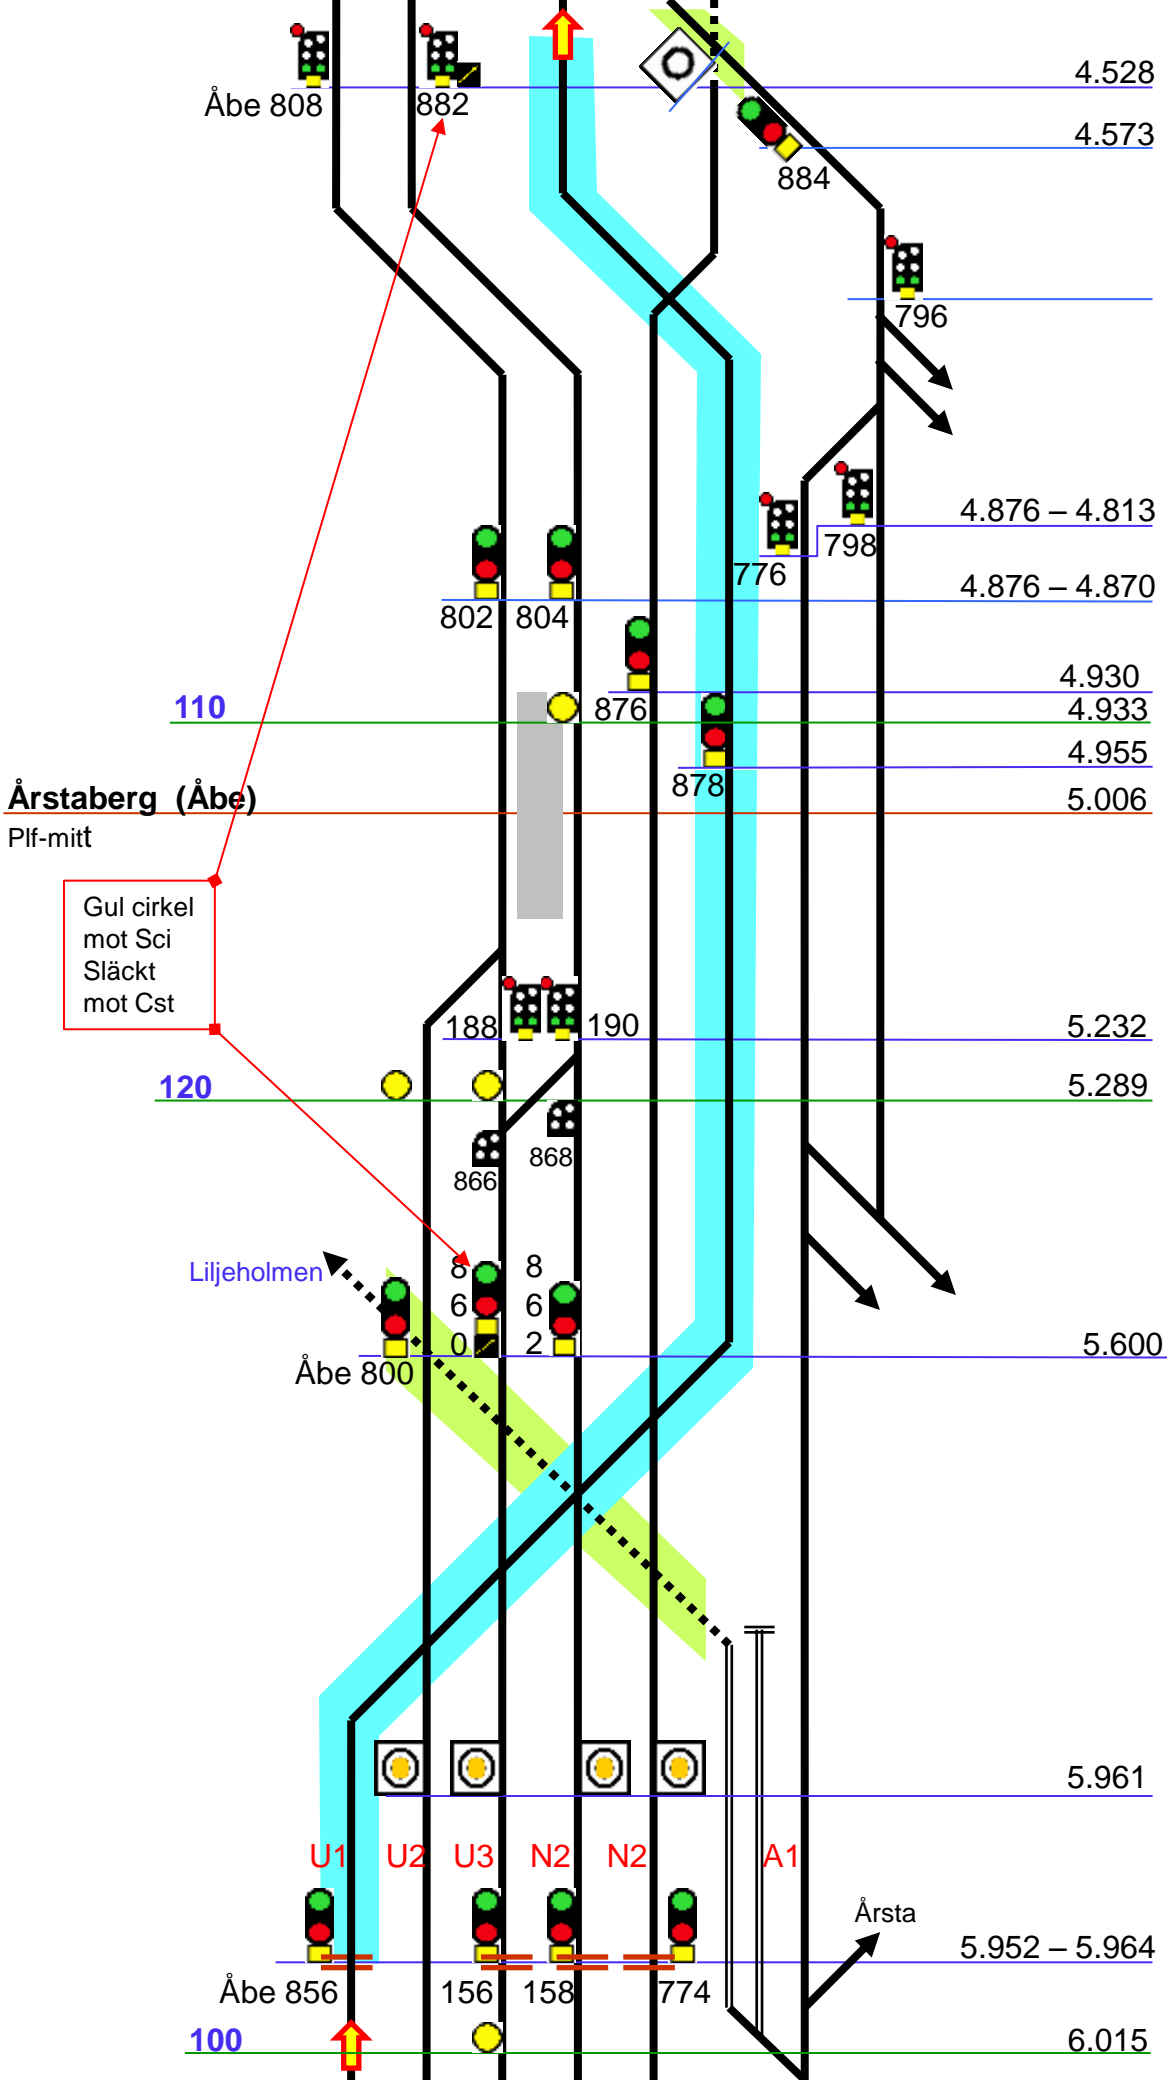

Årstaberg (Åbe)
Plf-mitt

Gul cirkel
mot Sci
Släckt
mot Cst

110

120

Liljeholmen

100

4.528

4.573

4.876 – 4.813

4.876 – 4.870

4.930

4.933

4.955

5.006

5.232


5.289

5.600

5.961

5.952 – 5.964

6.015

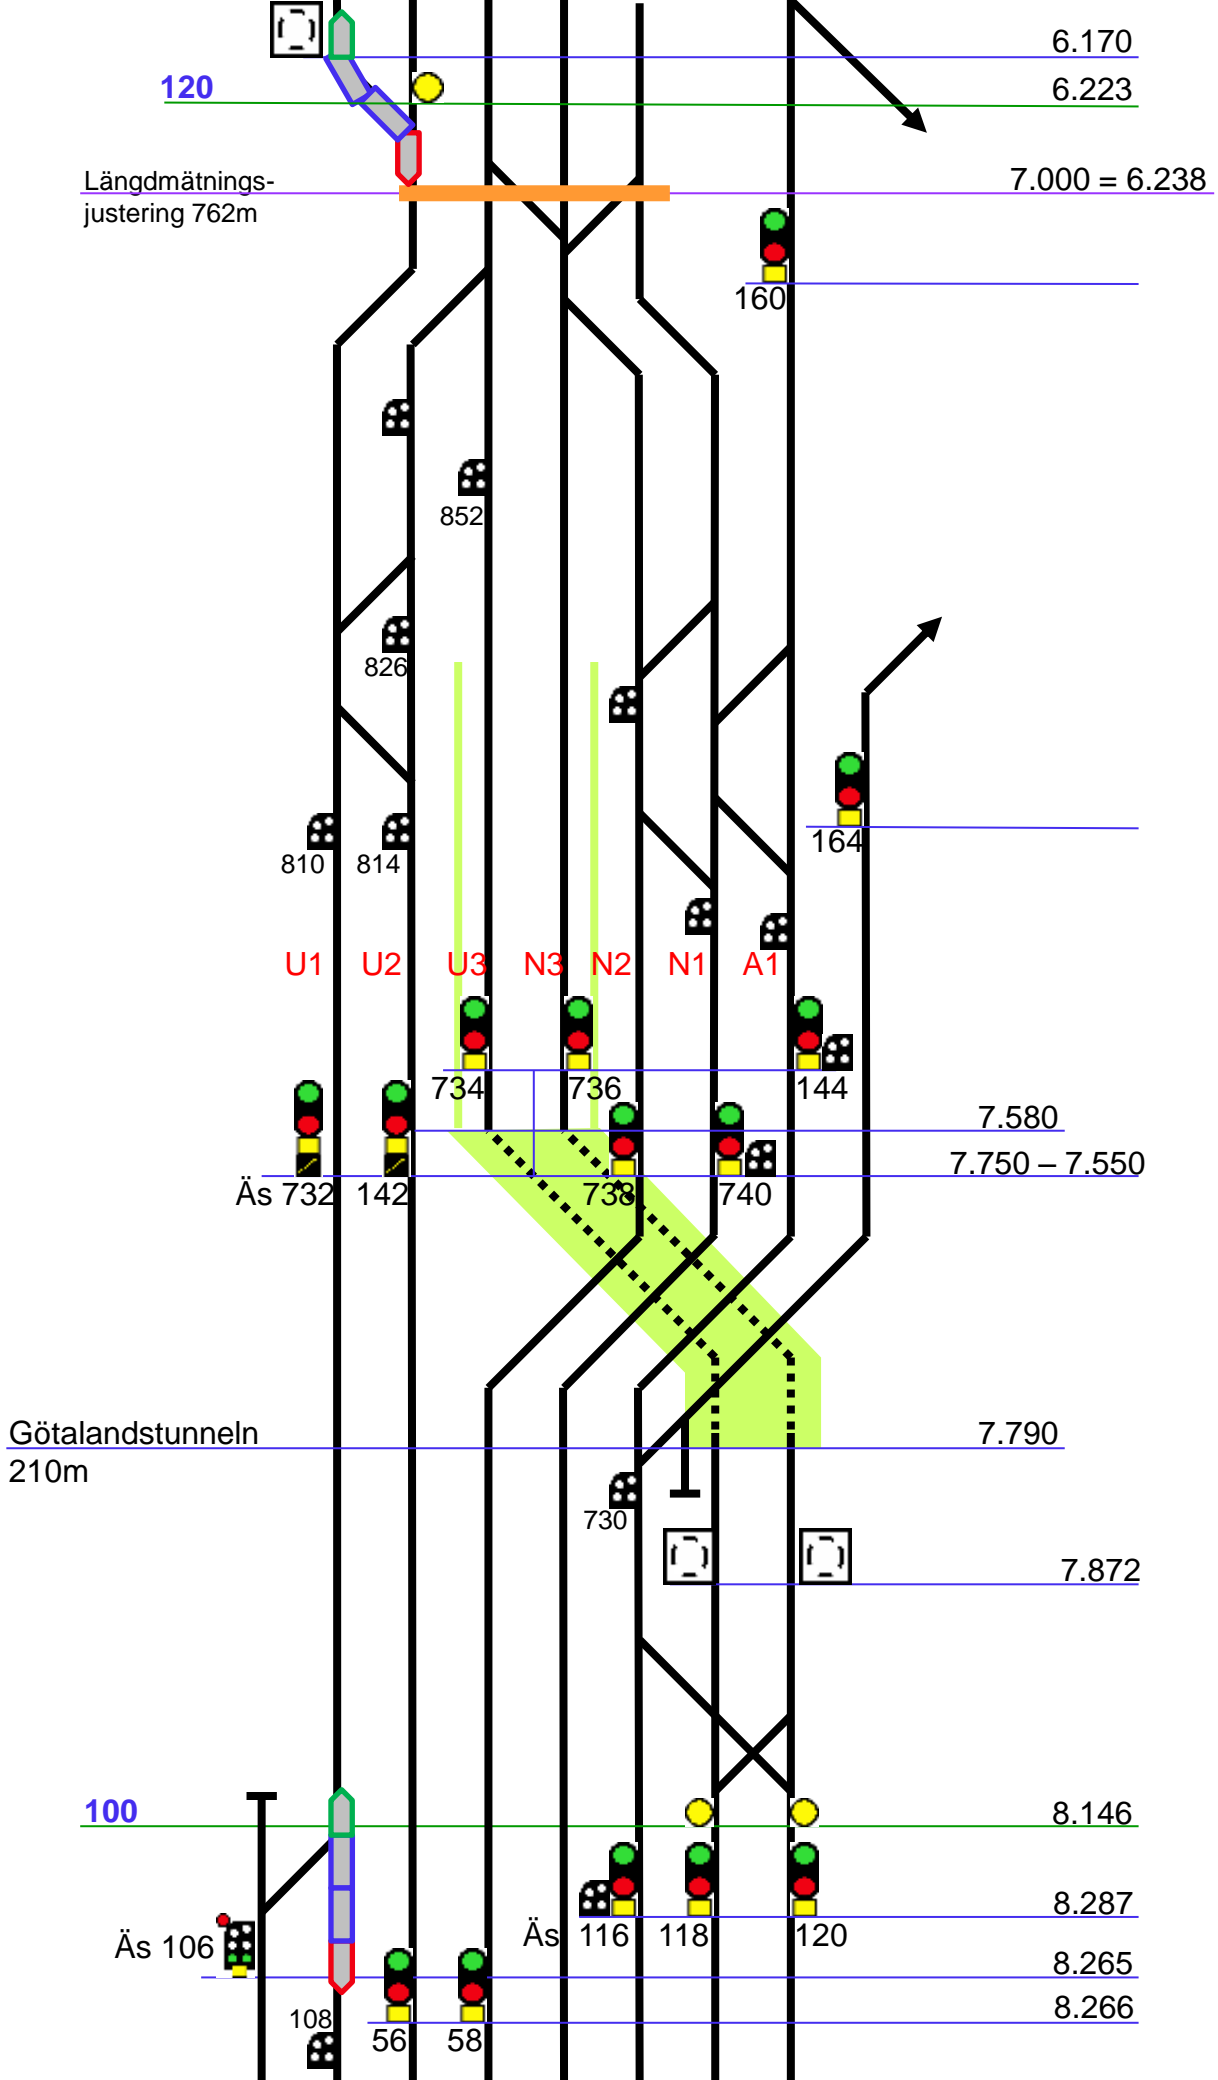

120

6.170

6.223

Längdmättnings-justering 762m

7.000 = 6.238

160

852

826

810

814

164

U1

U2

U3

N3

N2

N1

A1

734

736

144

7.580

7.750 - 7.550

Äs 732

142

738

740

Götalandstunneln 210m

7.790

730

7.872

100

8.146

Äs 106

Äs 116

118

120

8.287

8.265

8.266

108

56

58

Älvsjö (Äs)

55.480 = 8.380

1 2 3 4 5 6 7 8

100

55.350

Äs 114

44

50

126

92

84

Högdalen

82

8.830

720

40

042

722

134


718


26


28



1 2 3 4 5 6 7 8 9


Älvsjöhallen

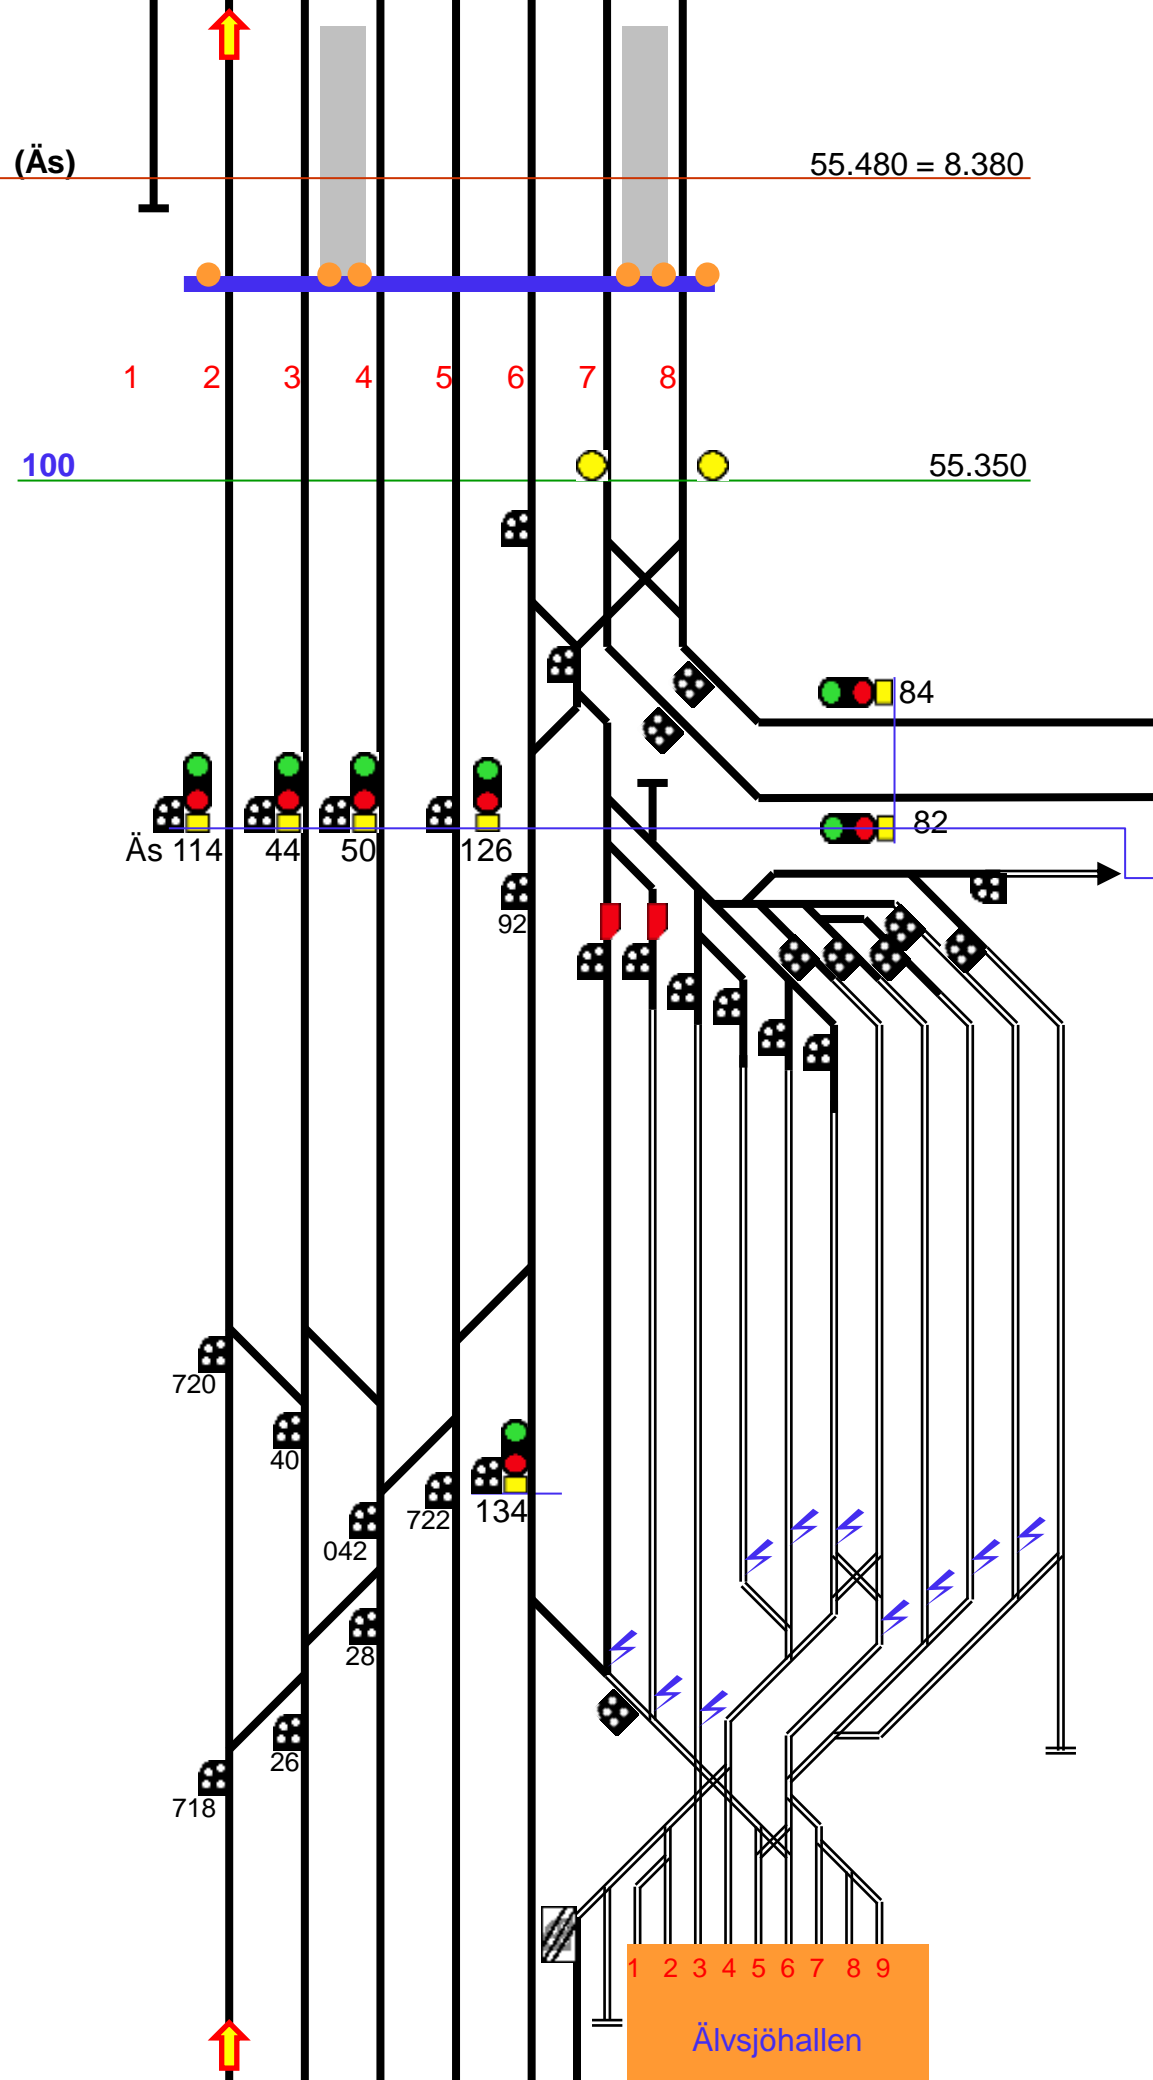


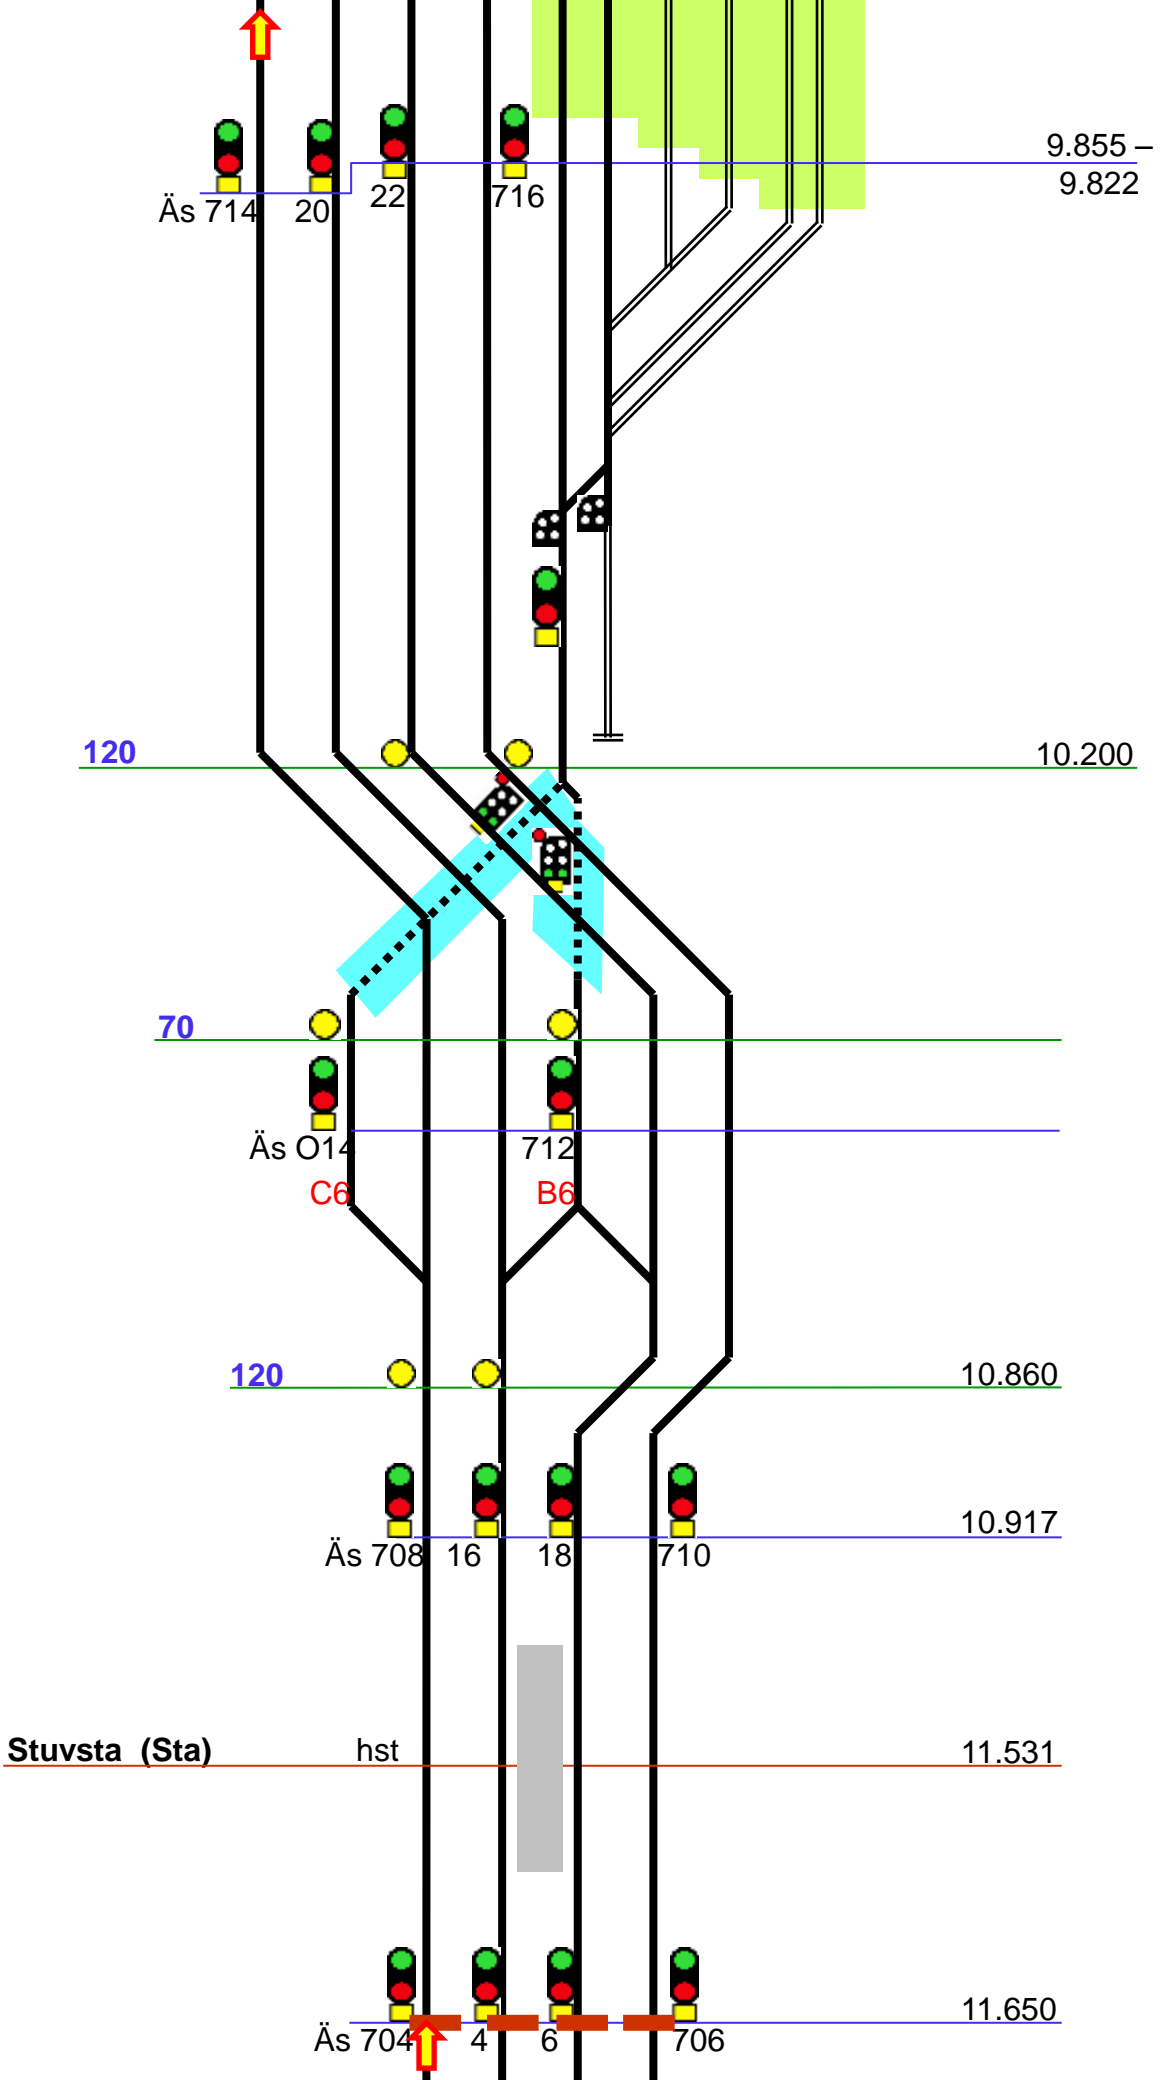


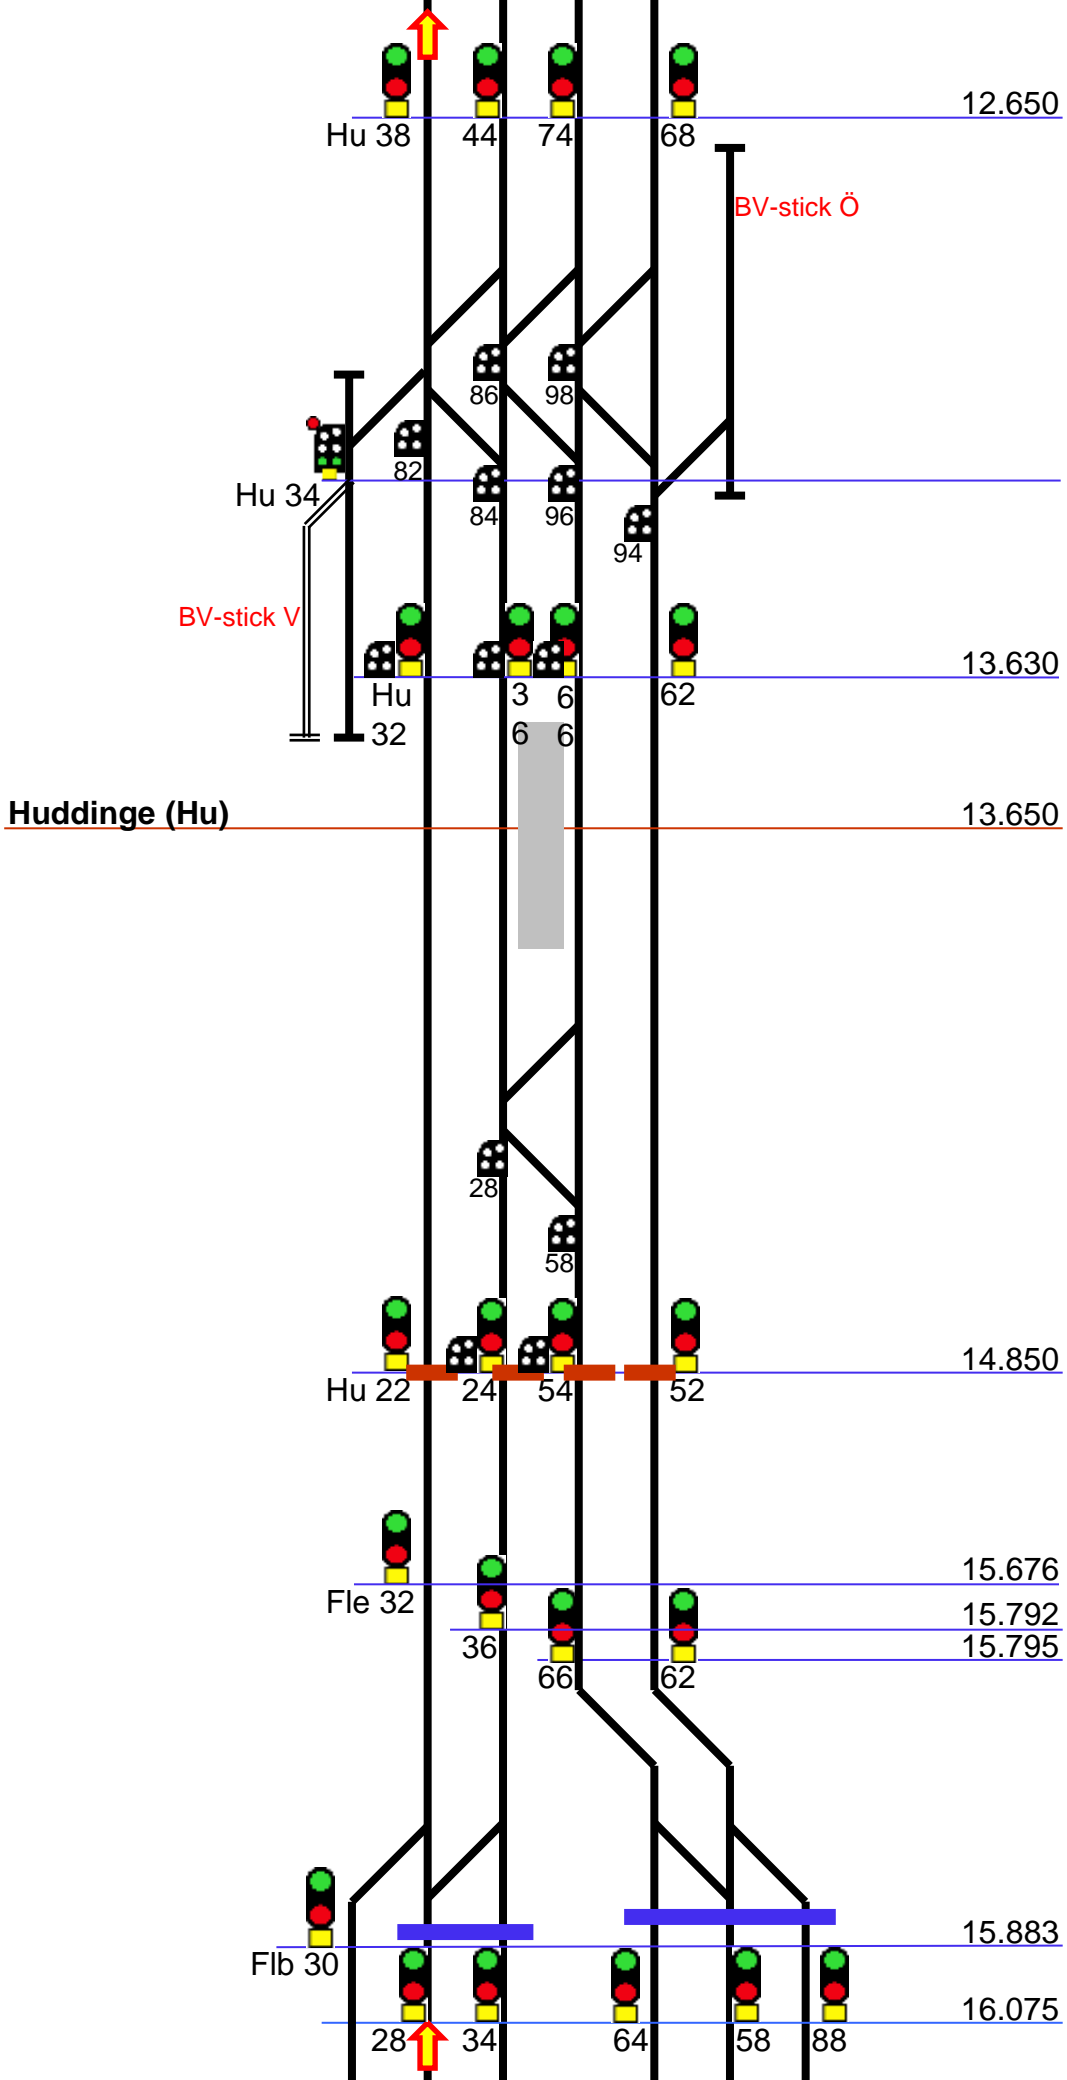


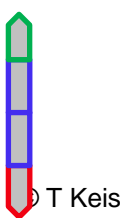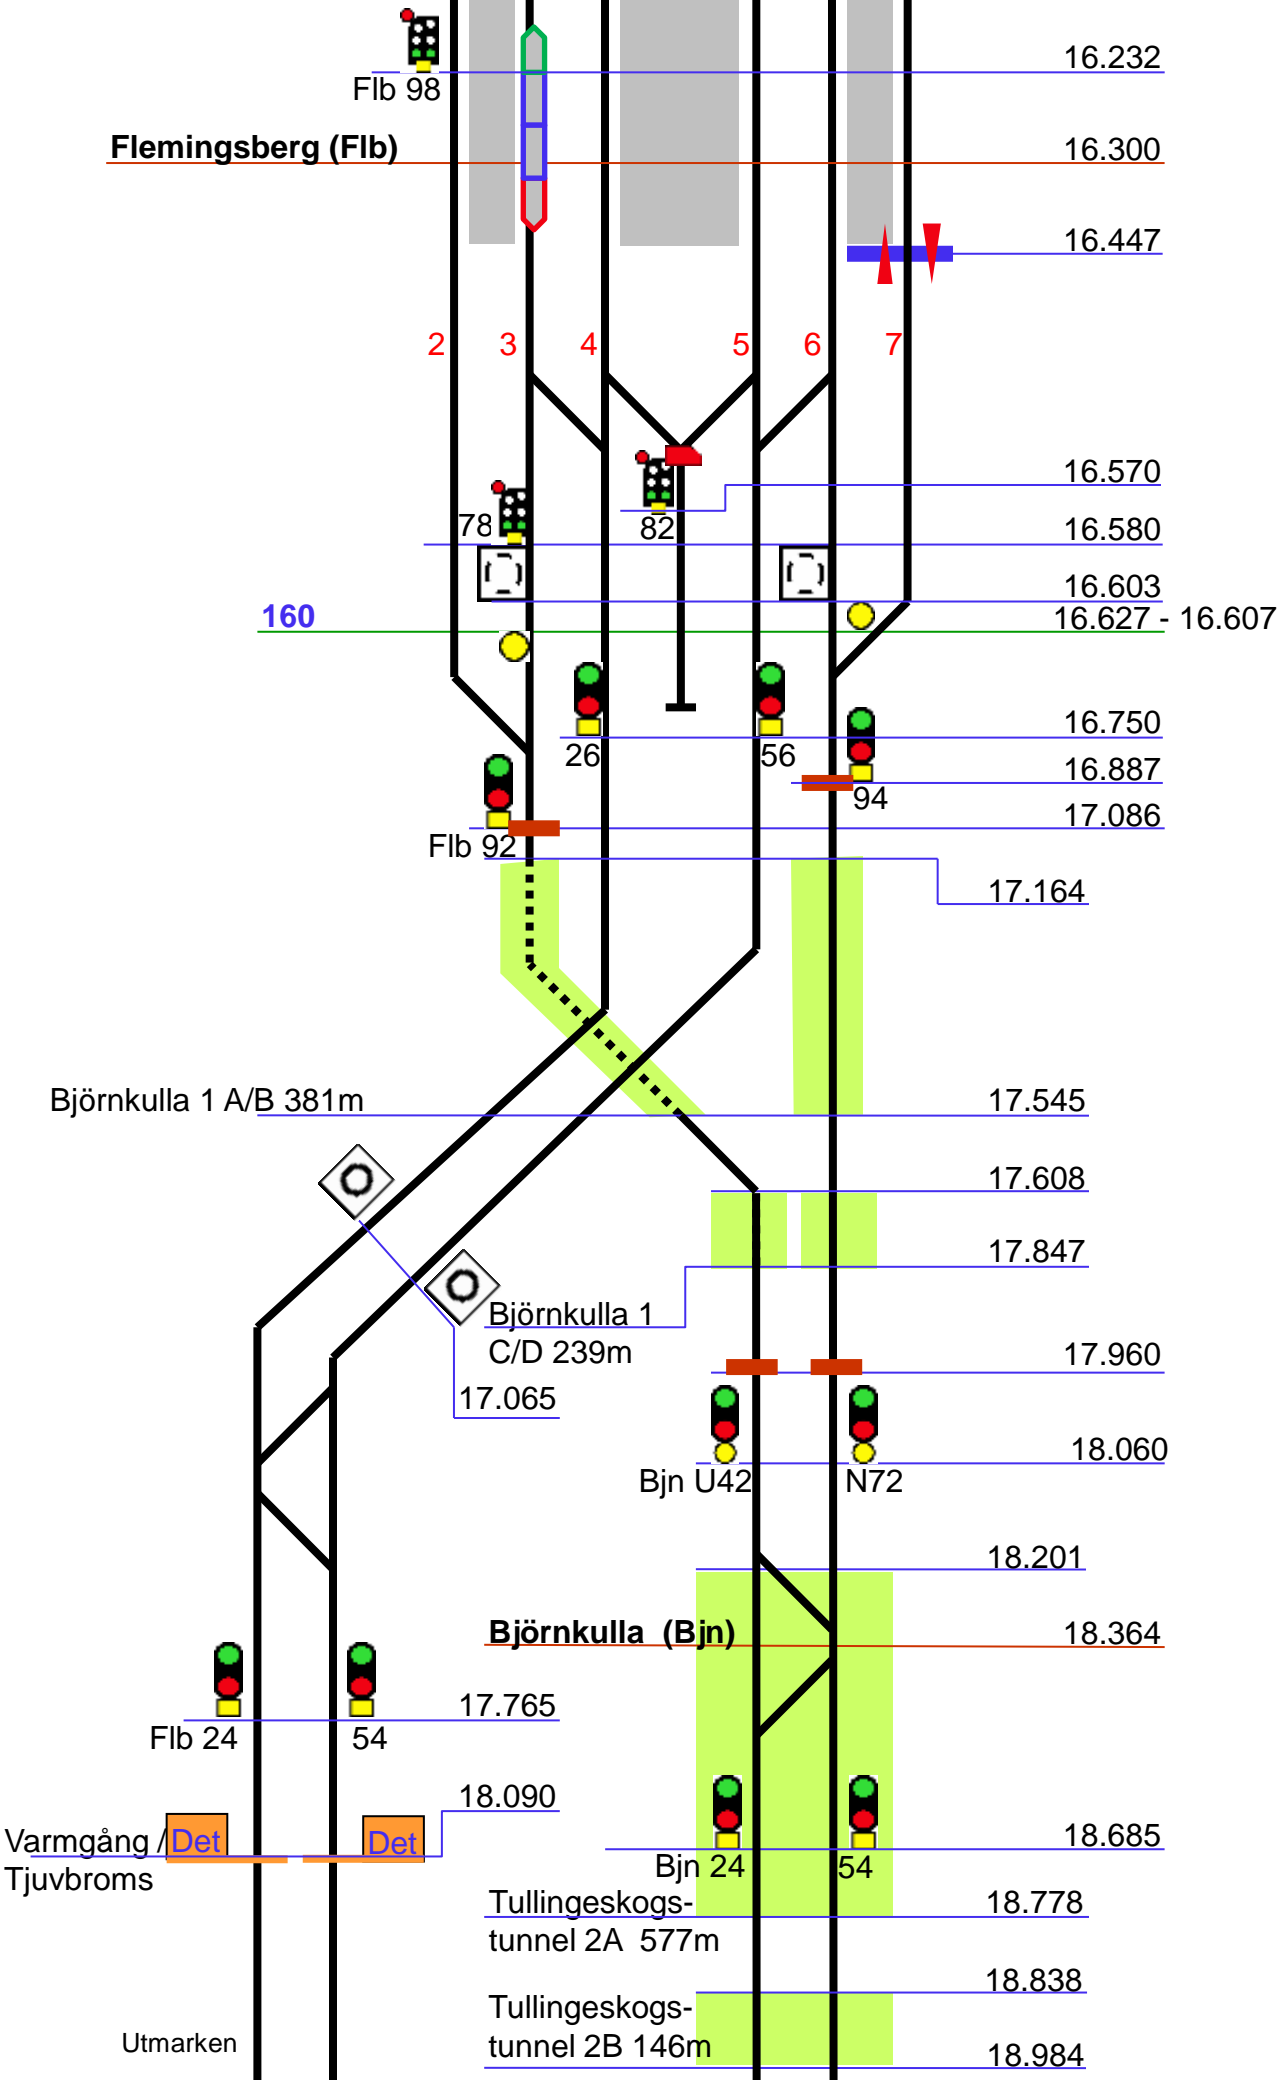


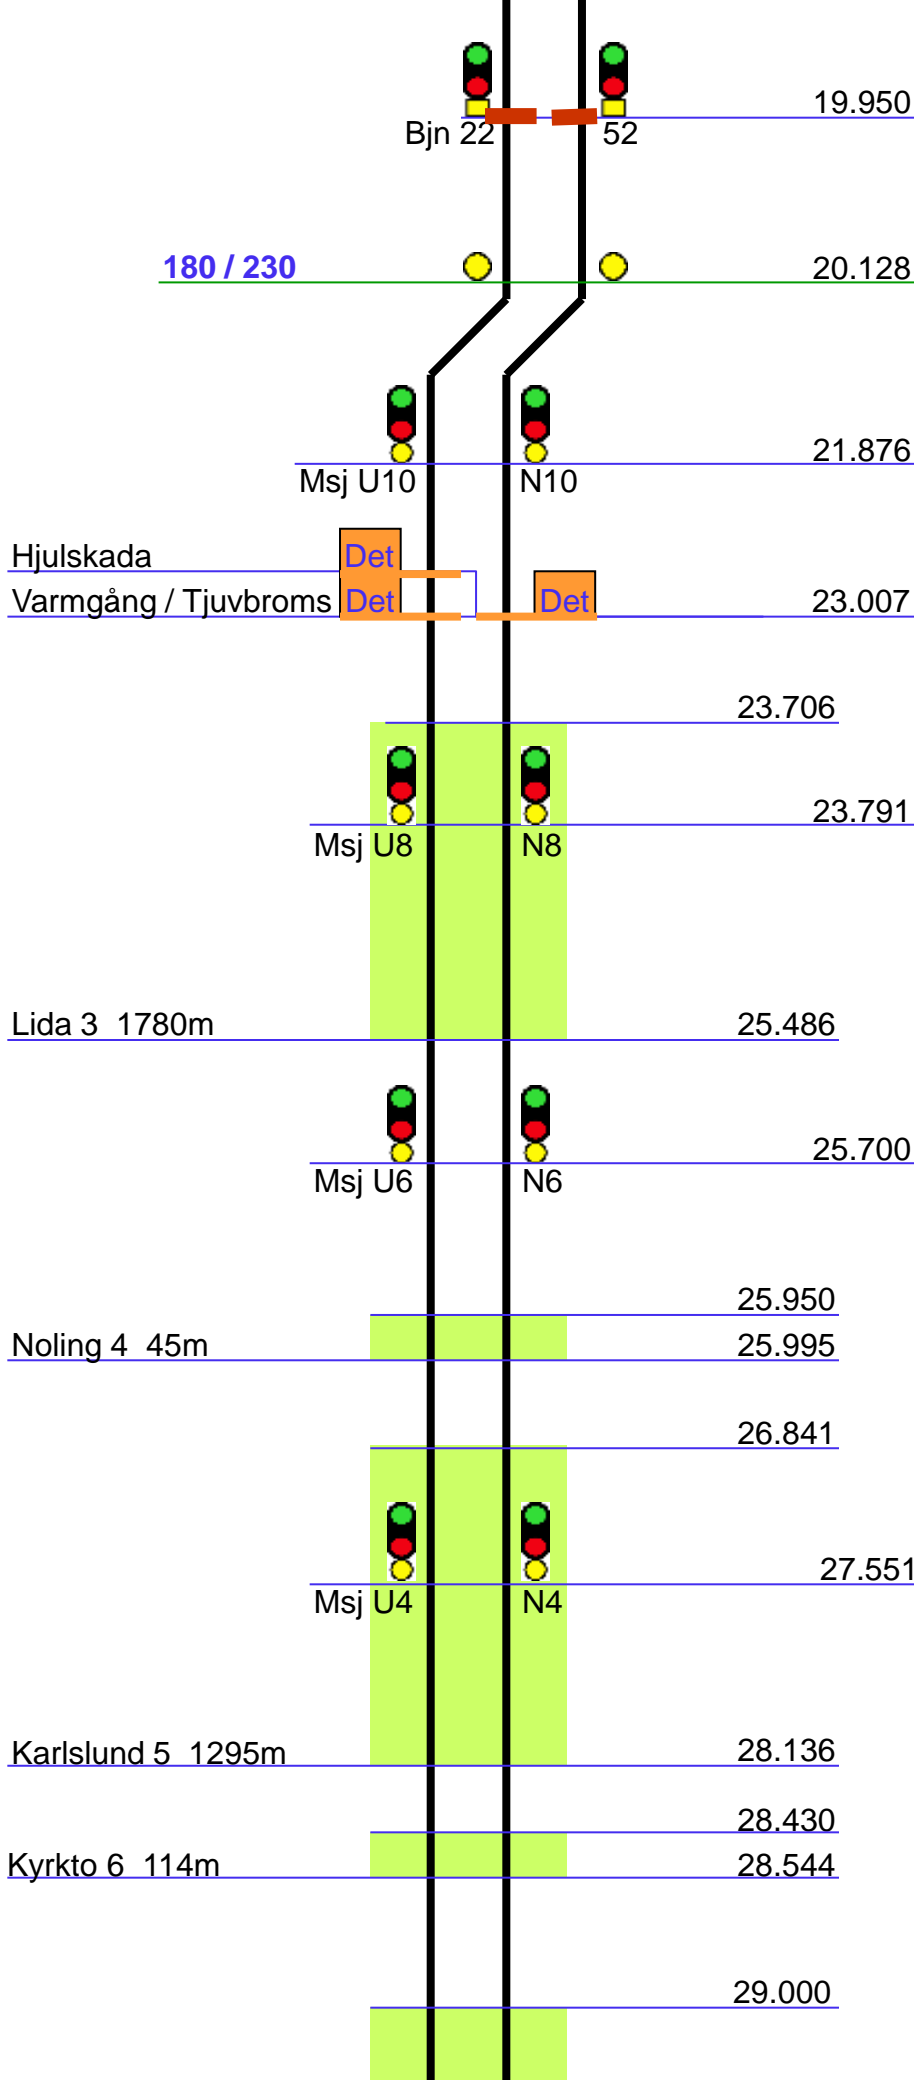


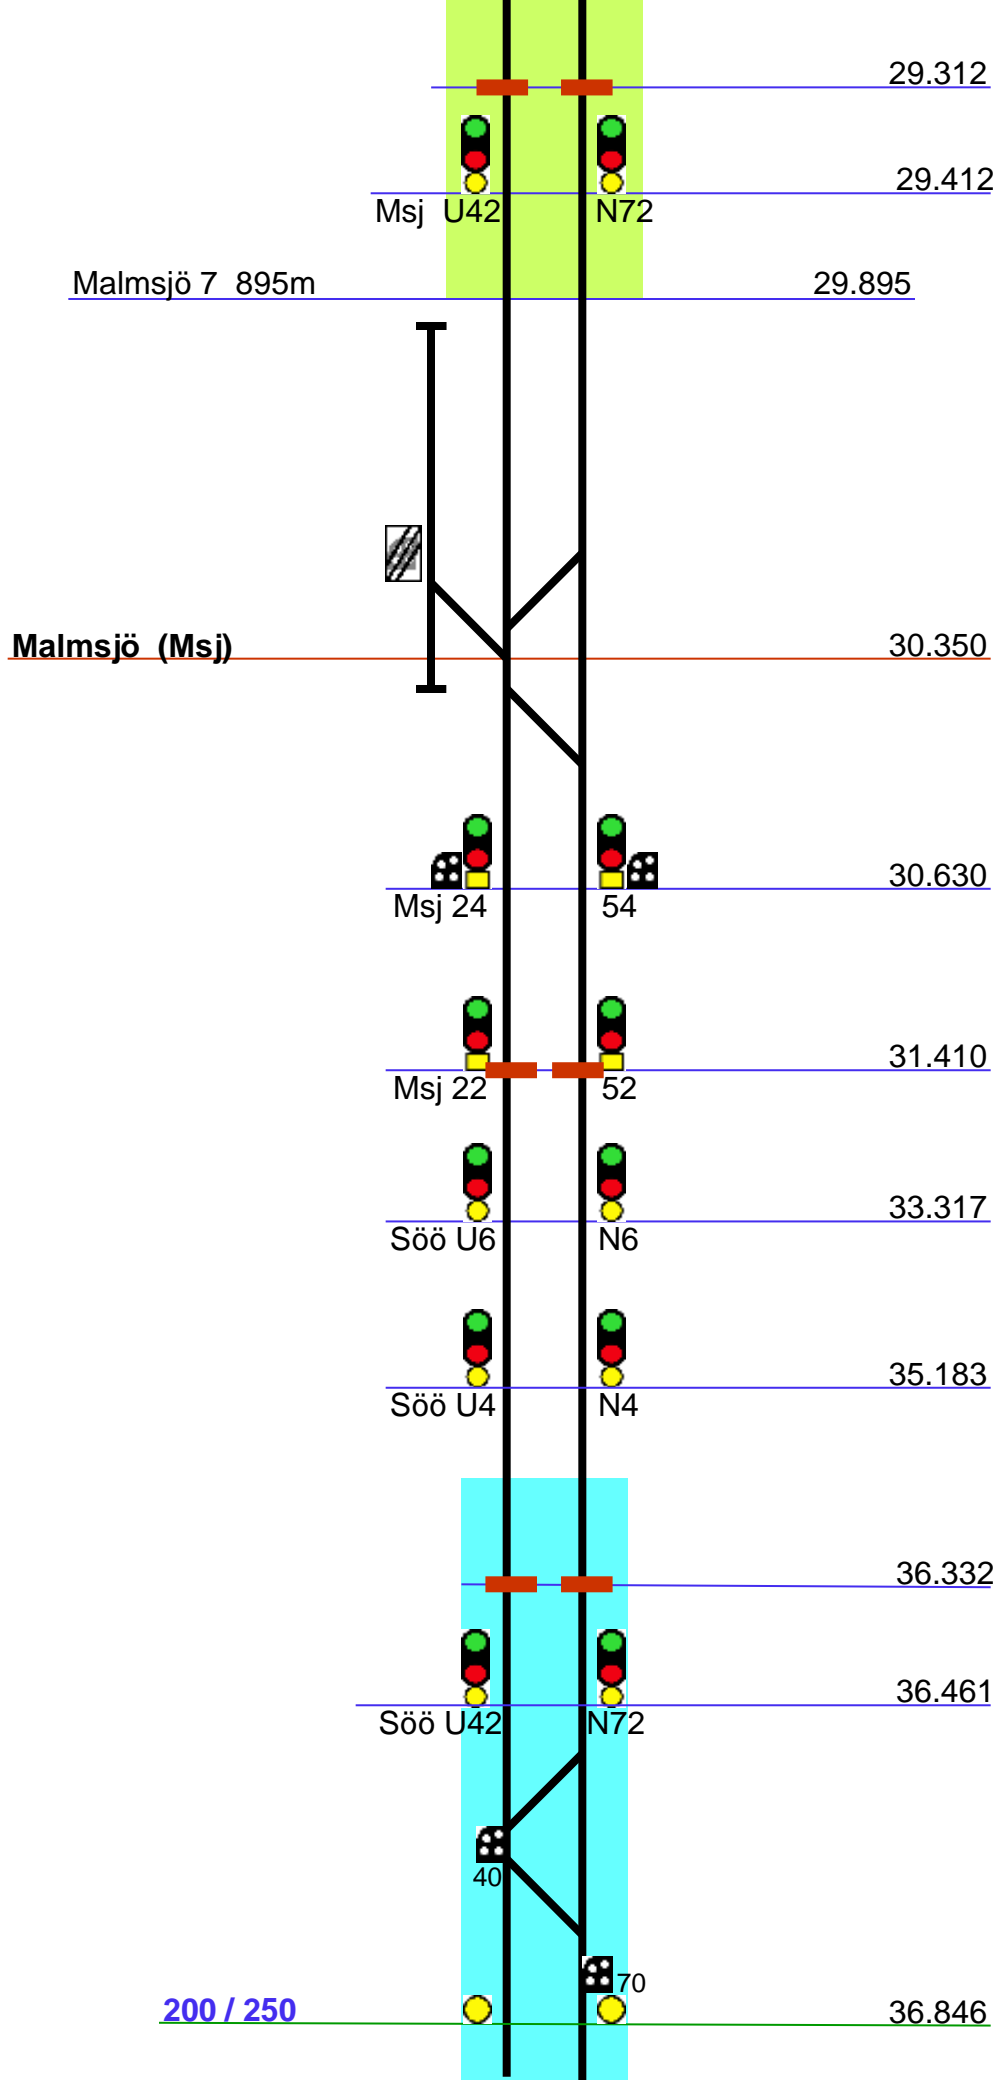


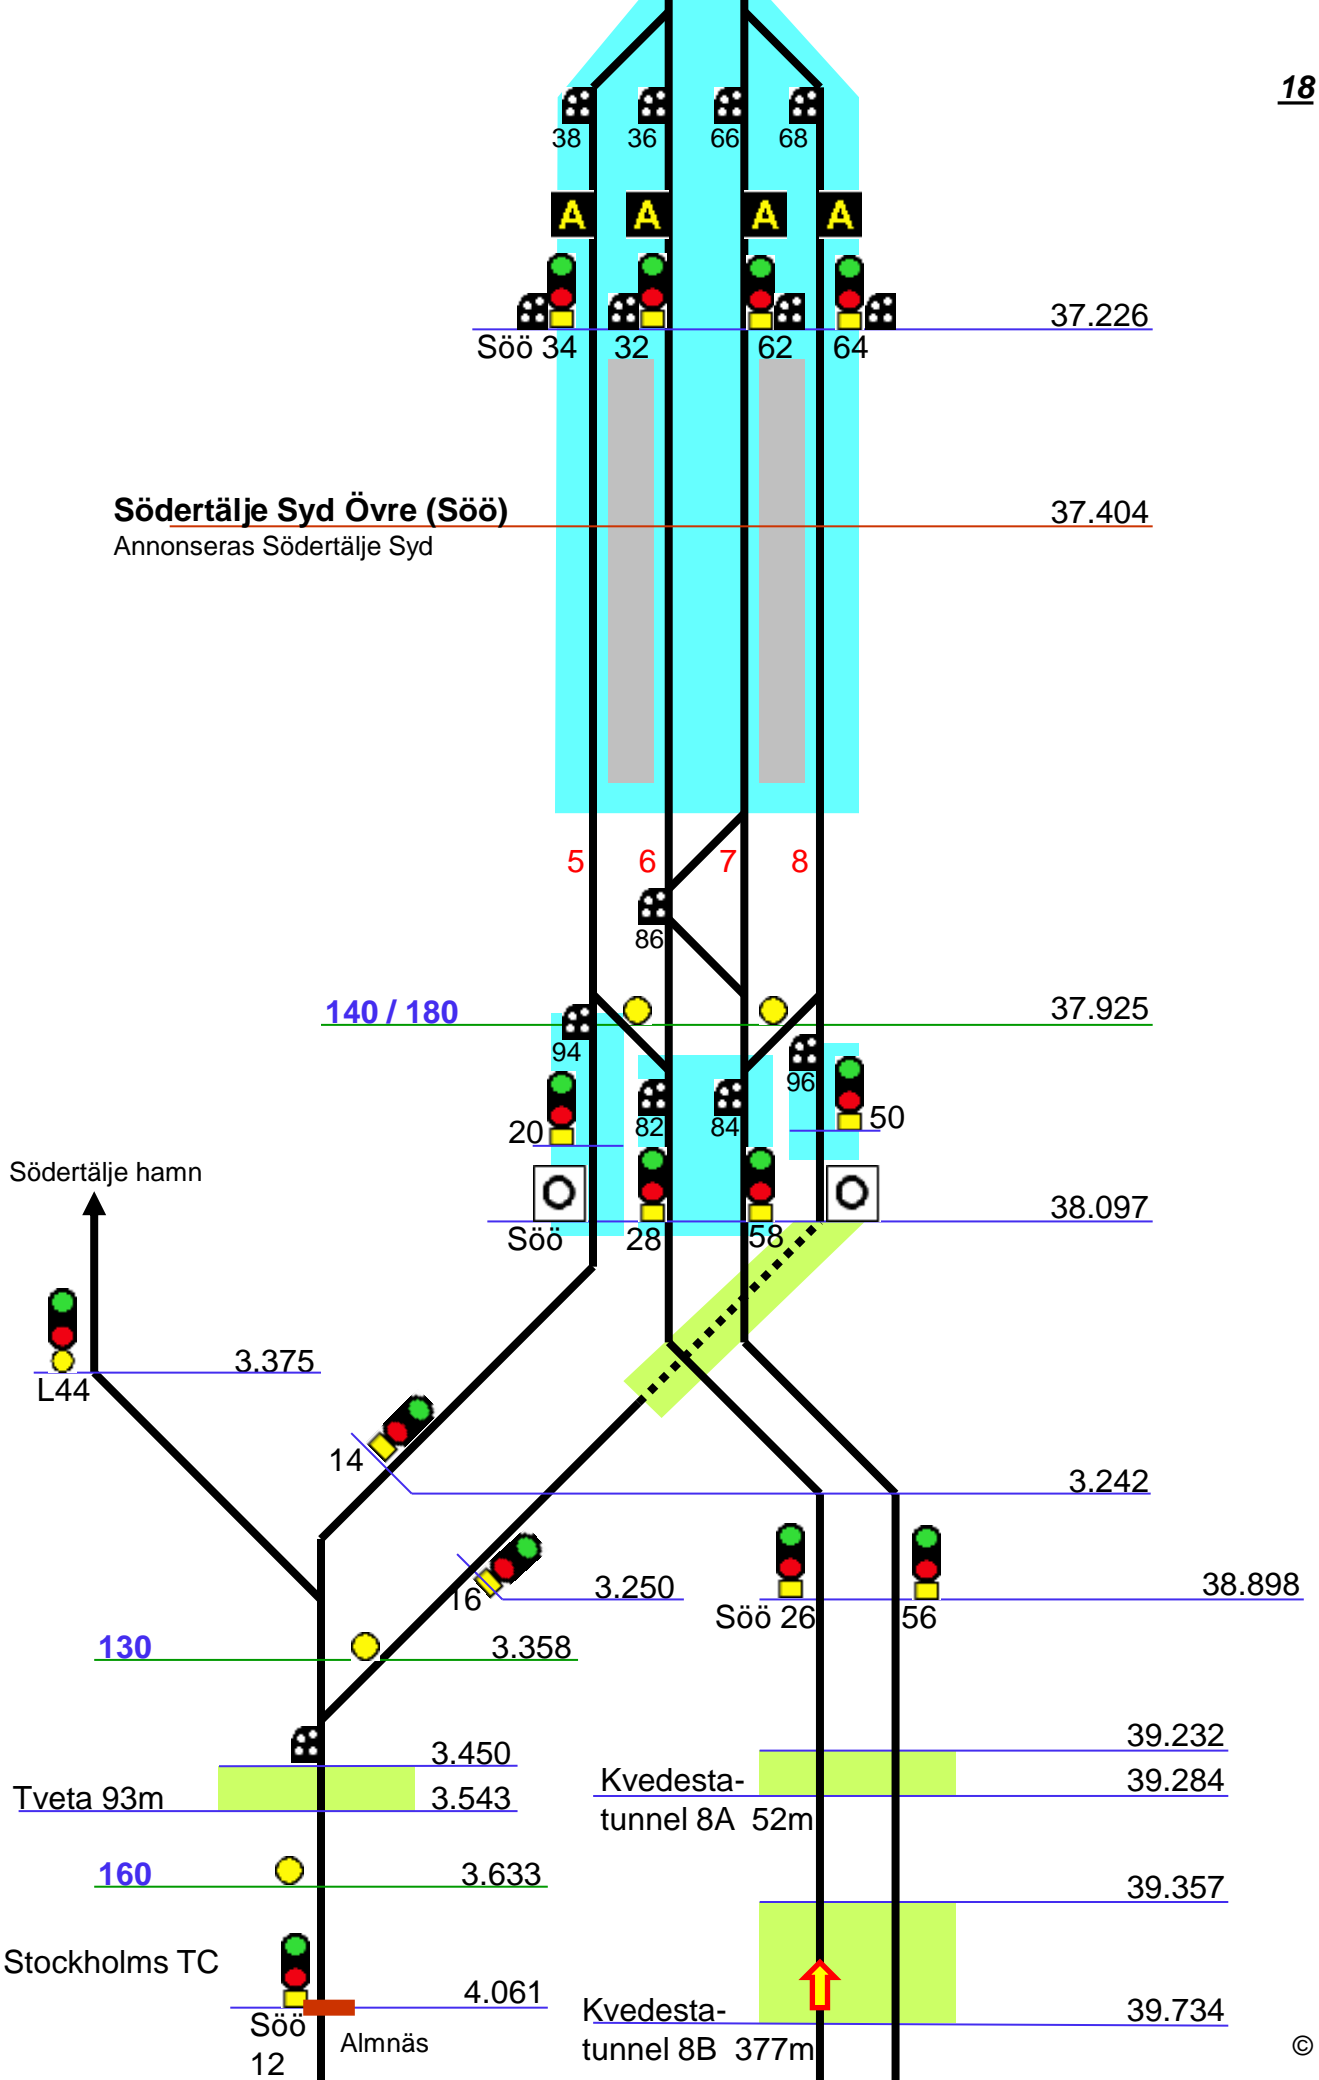


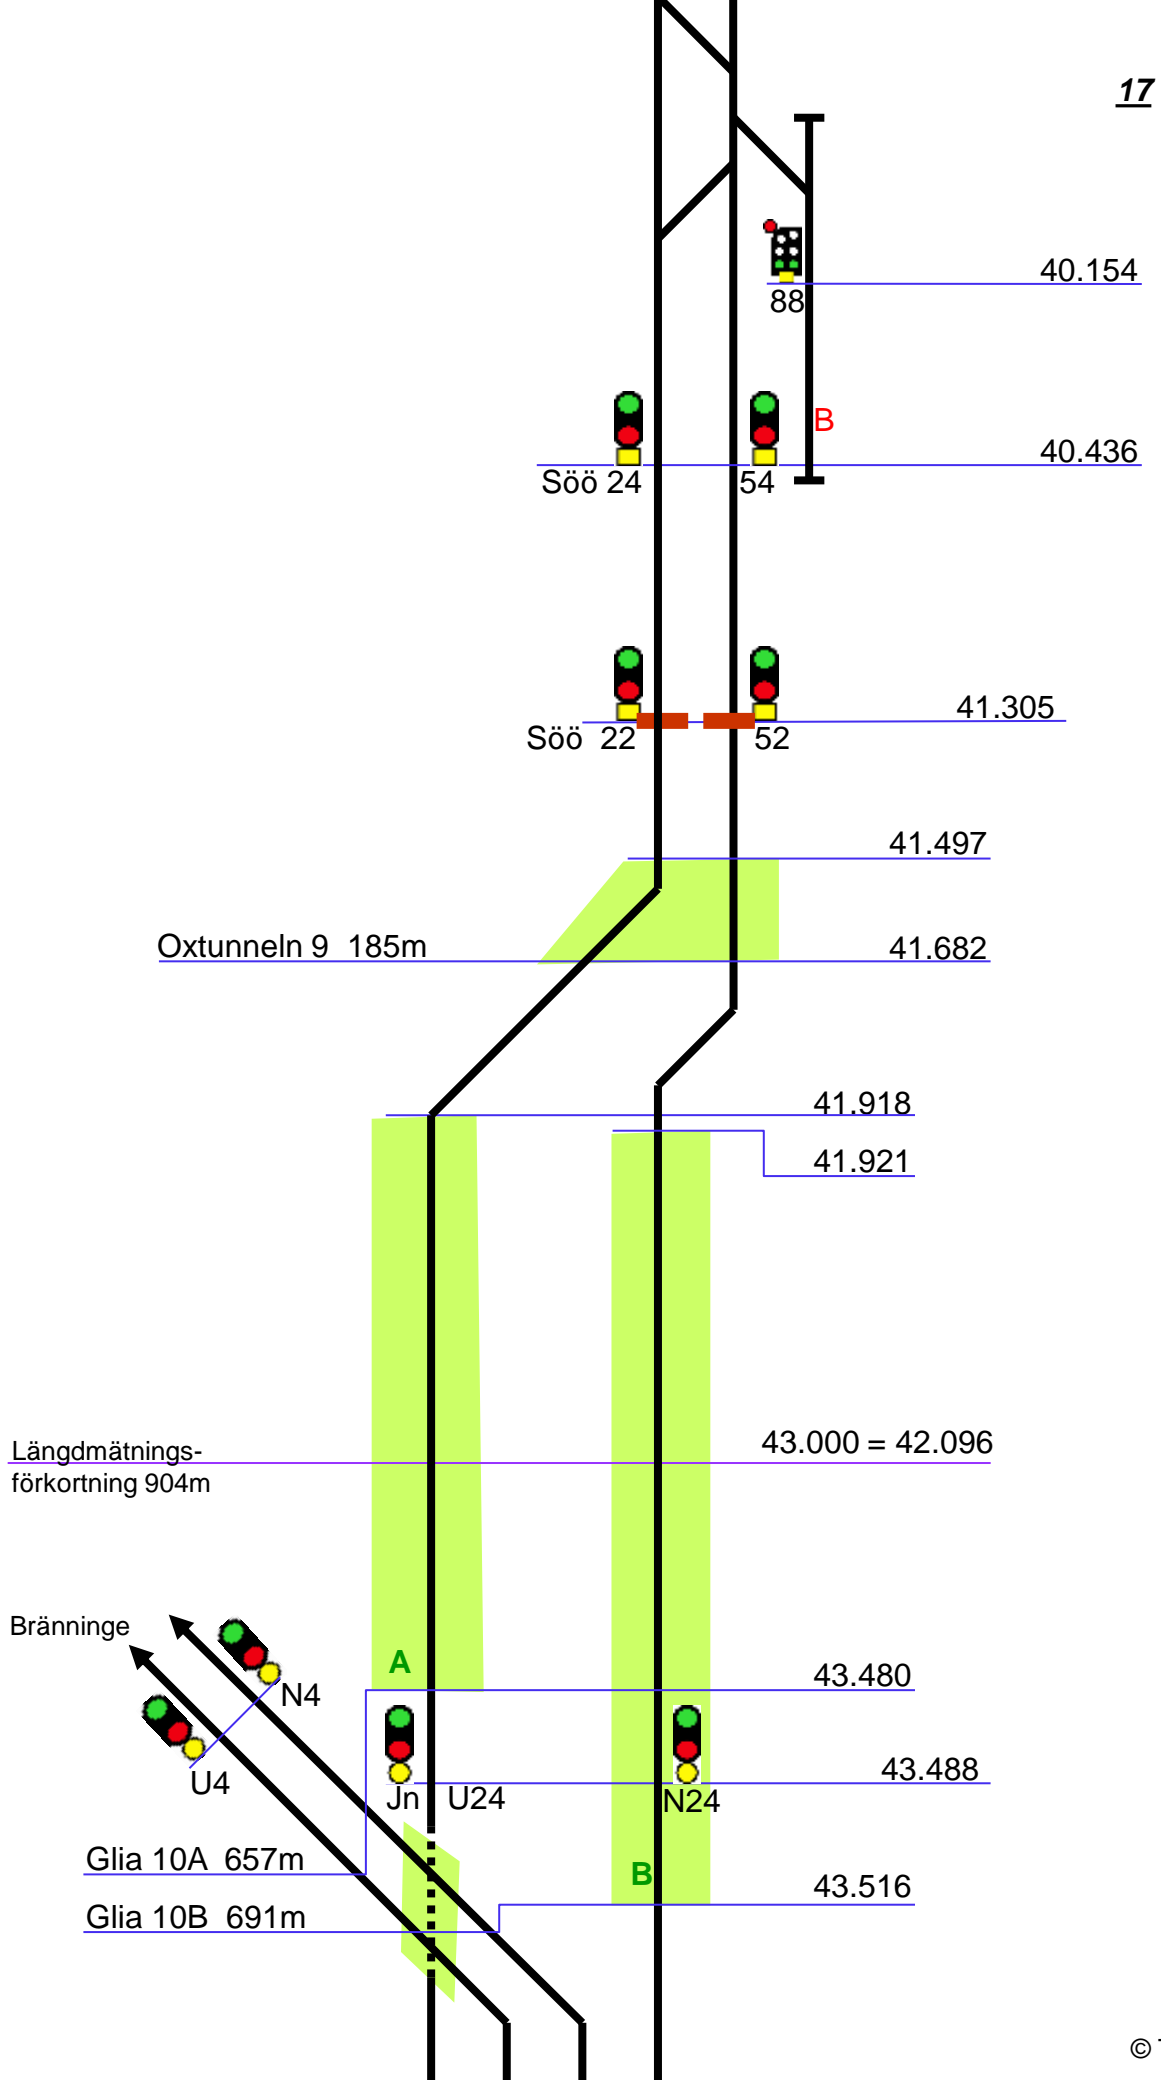


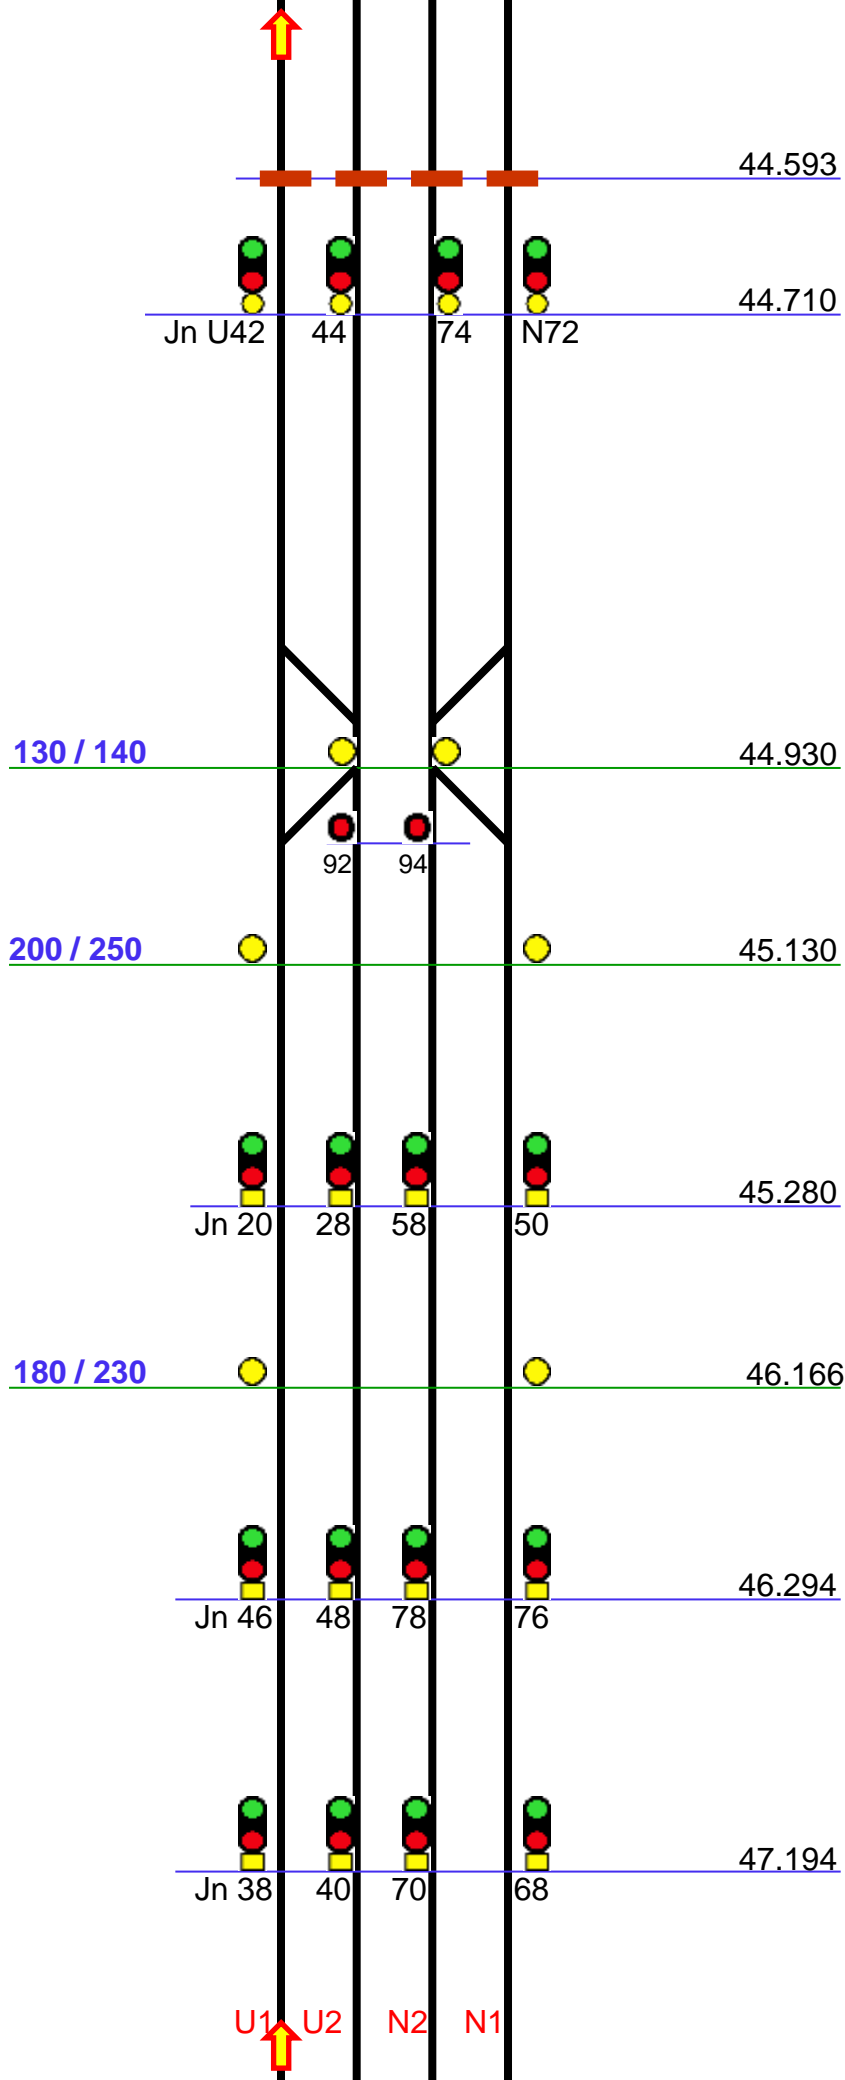


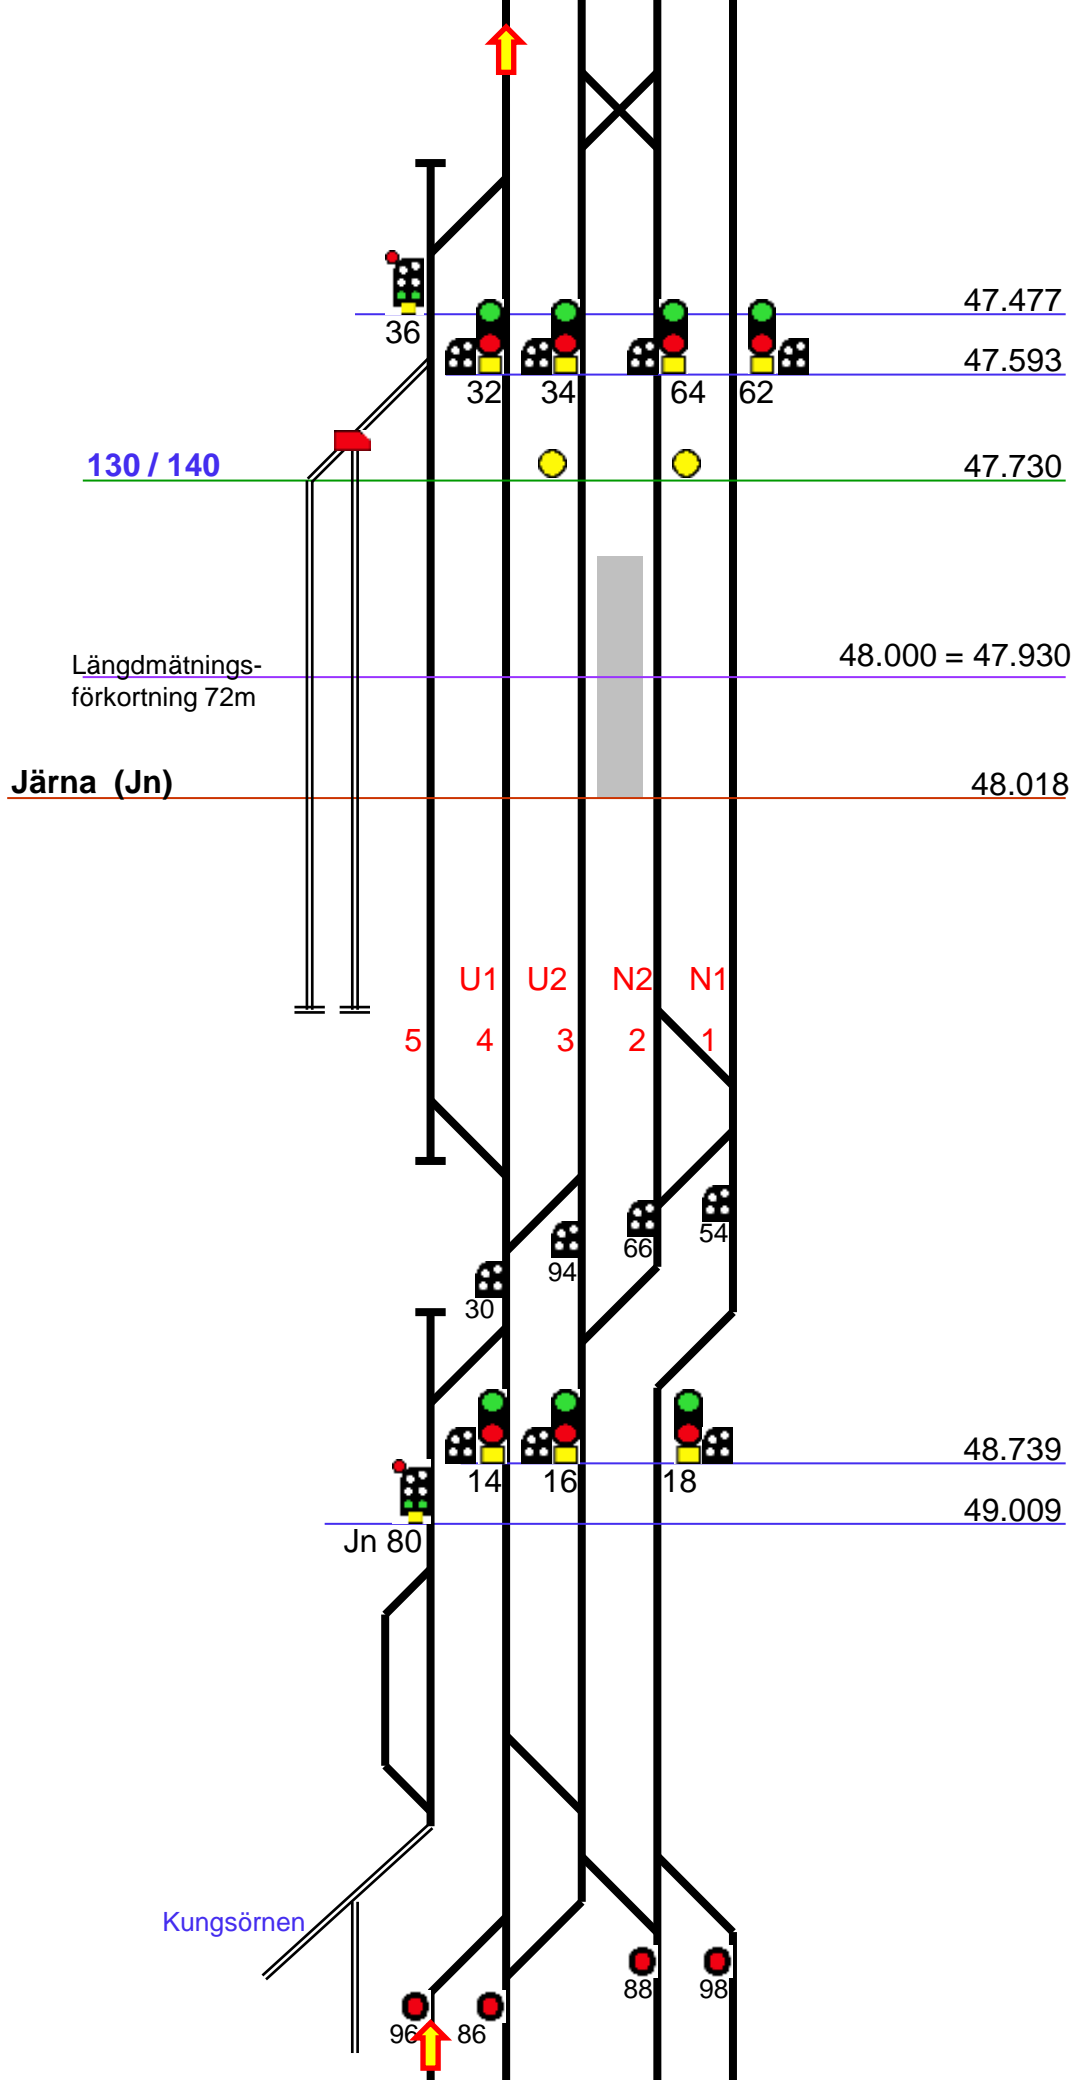


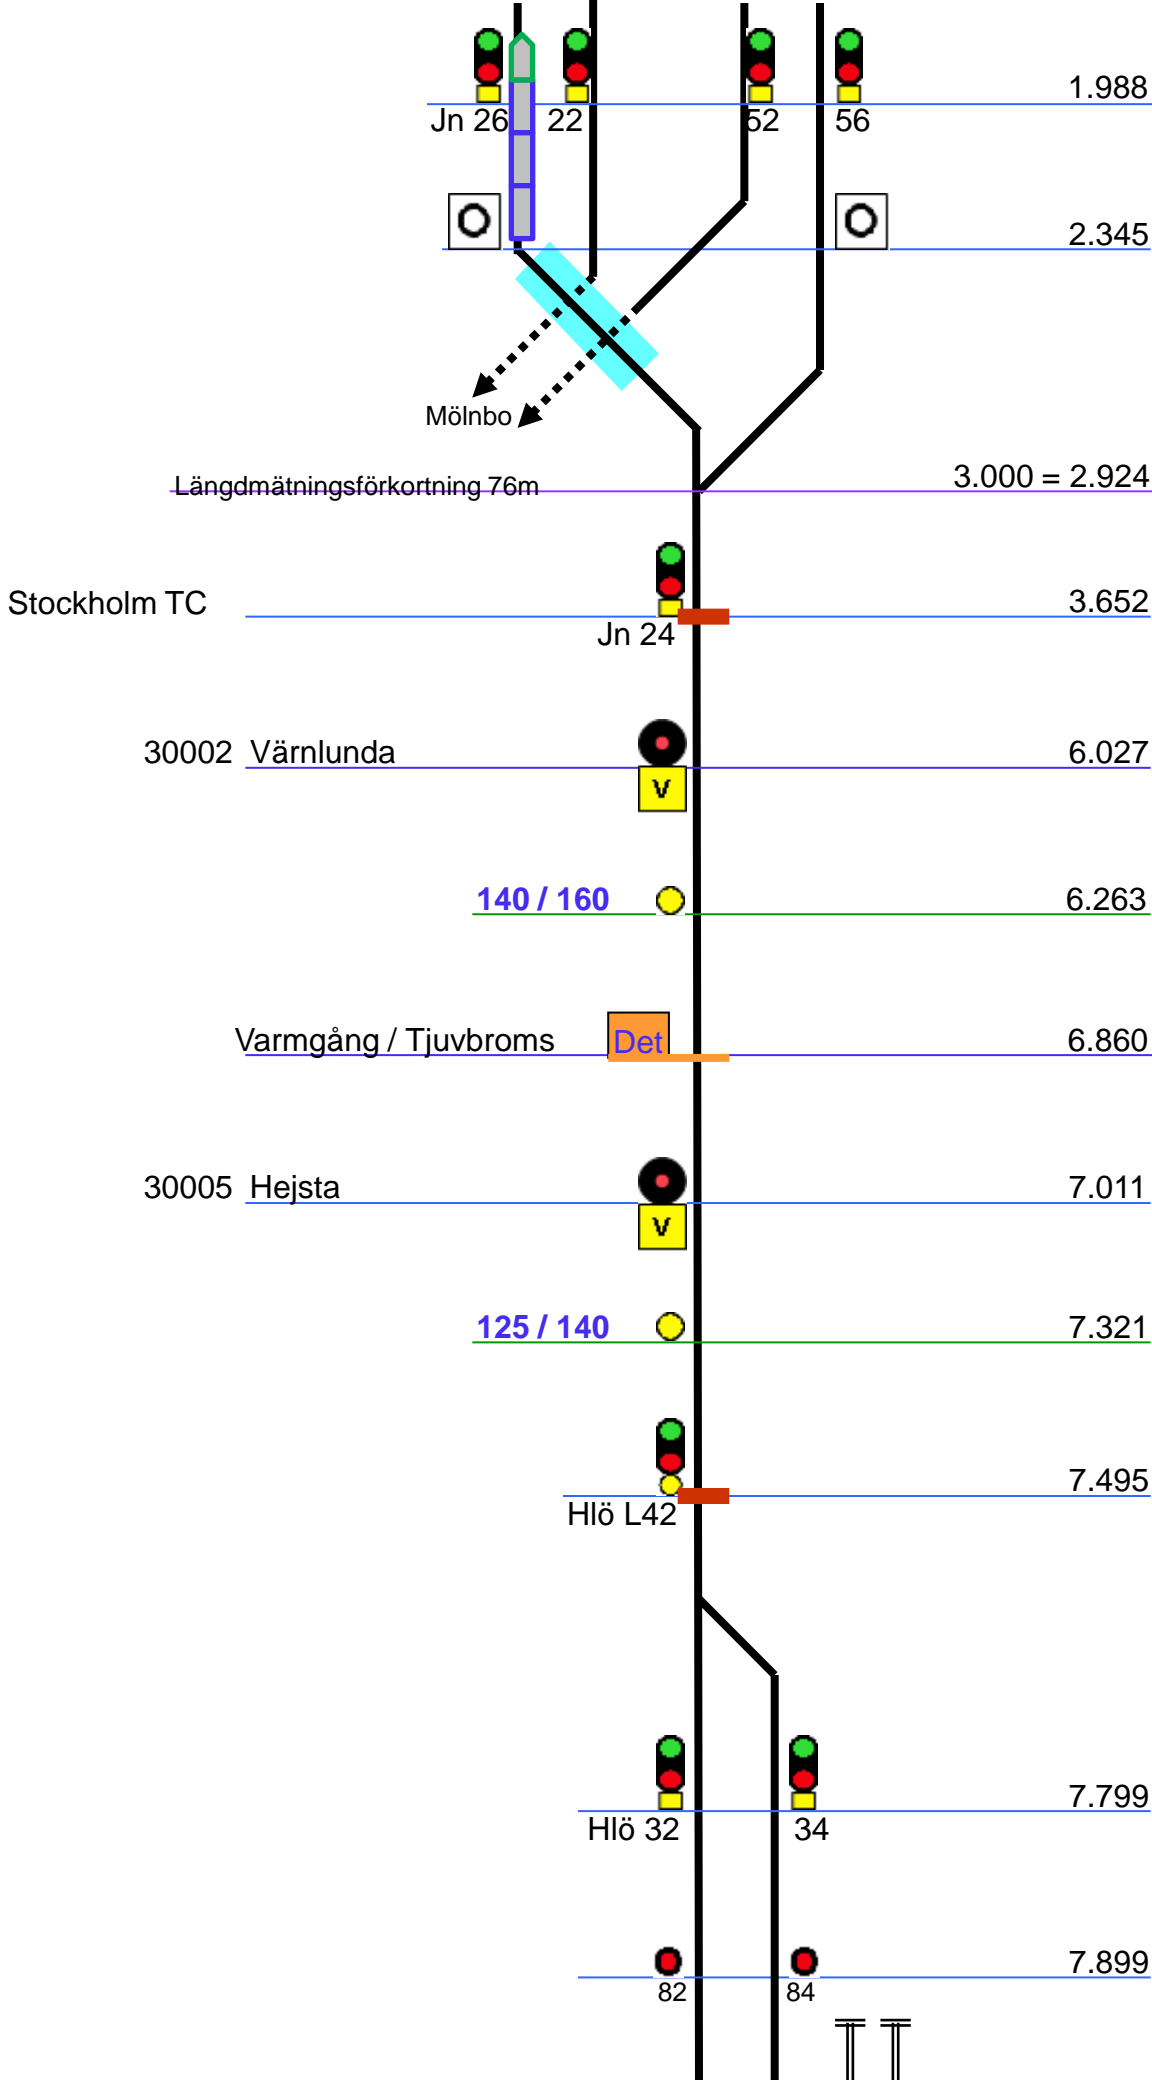


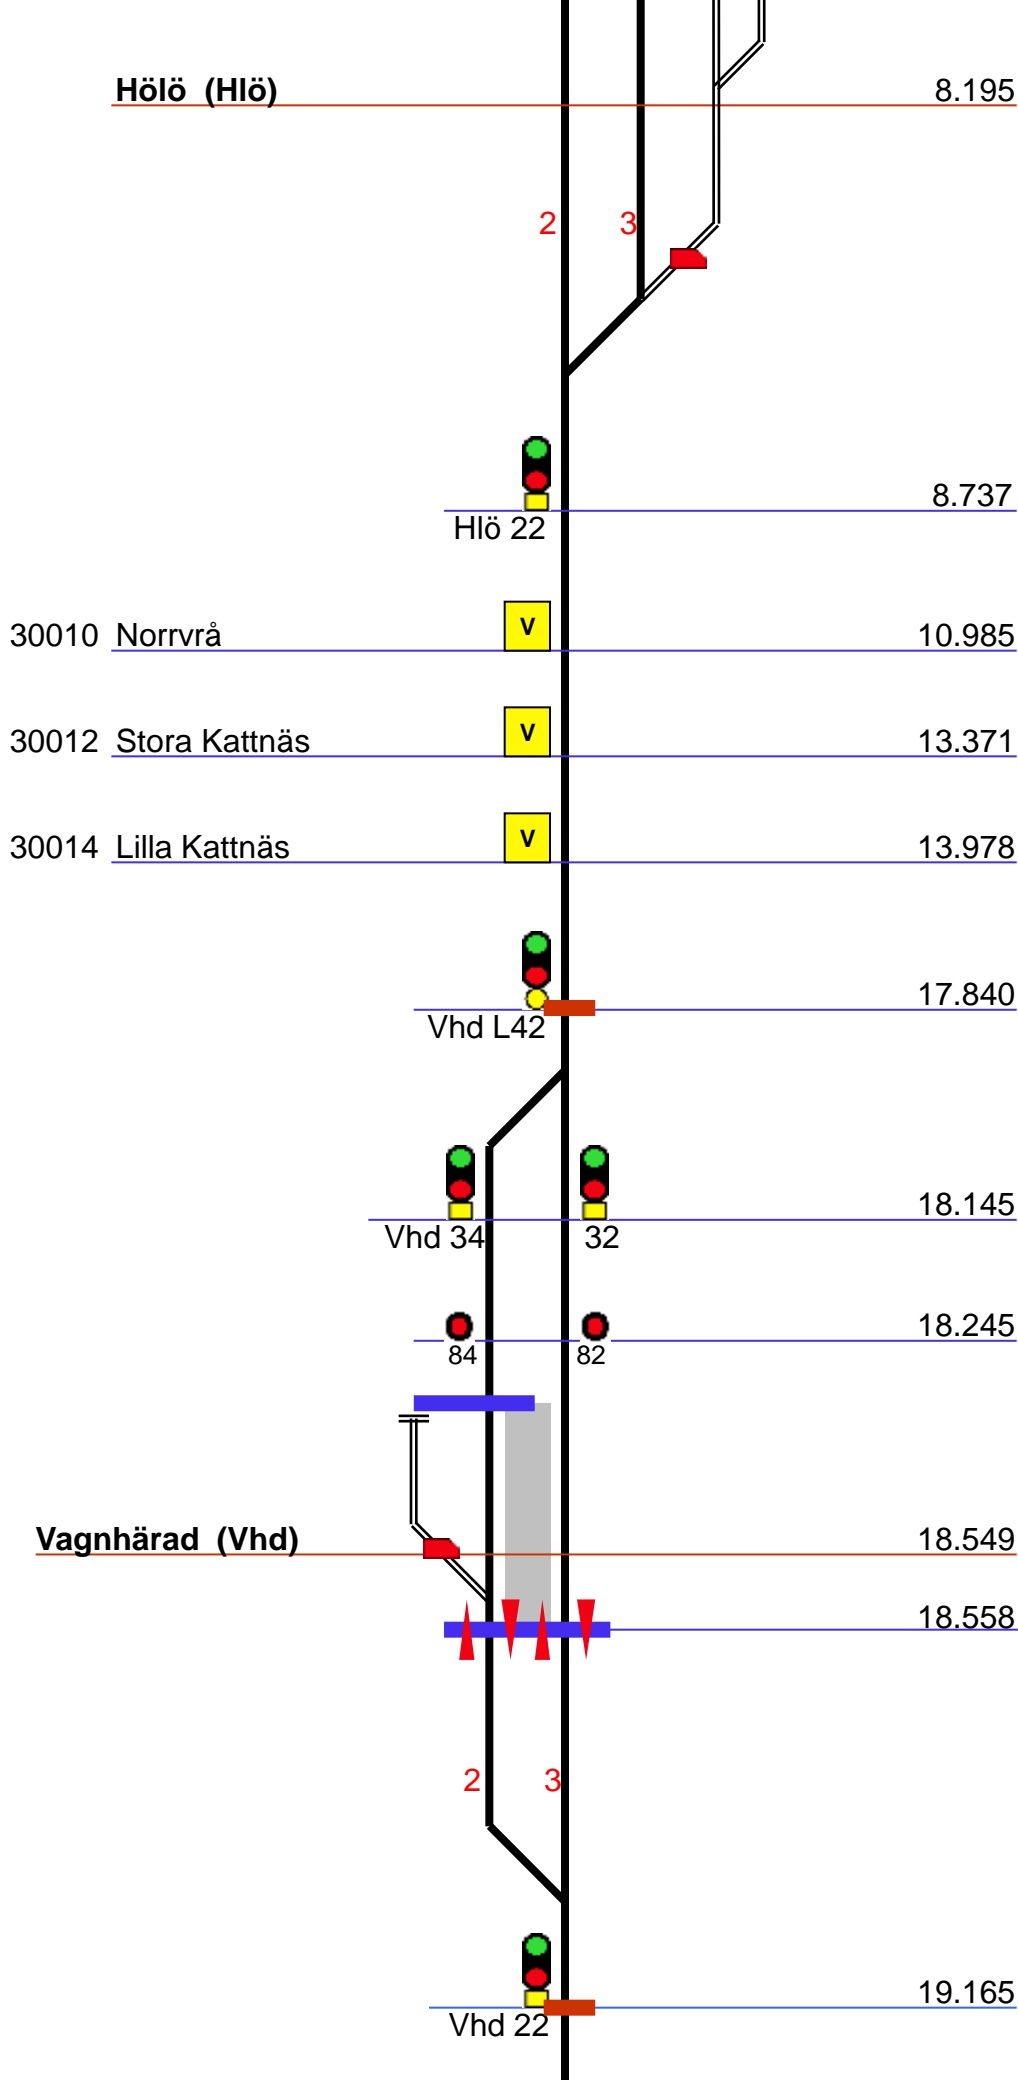


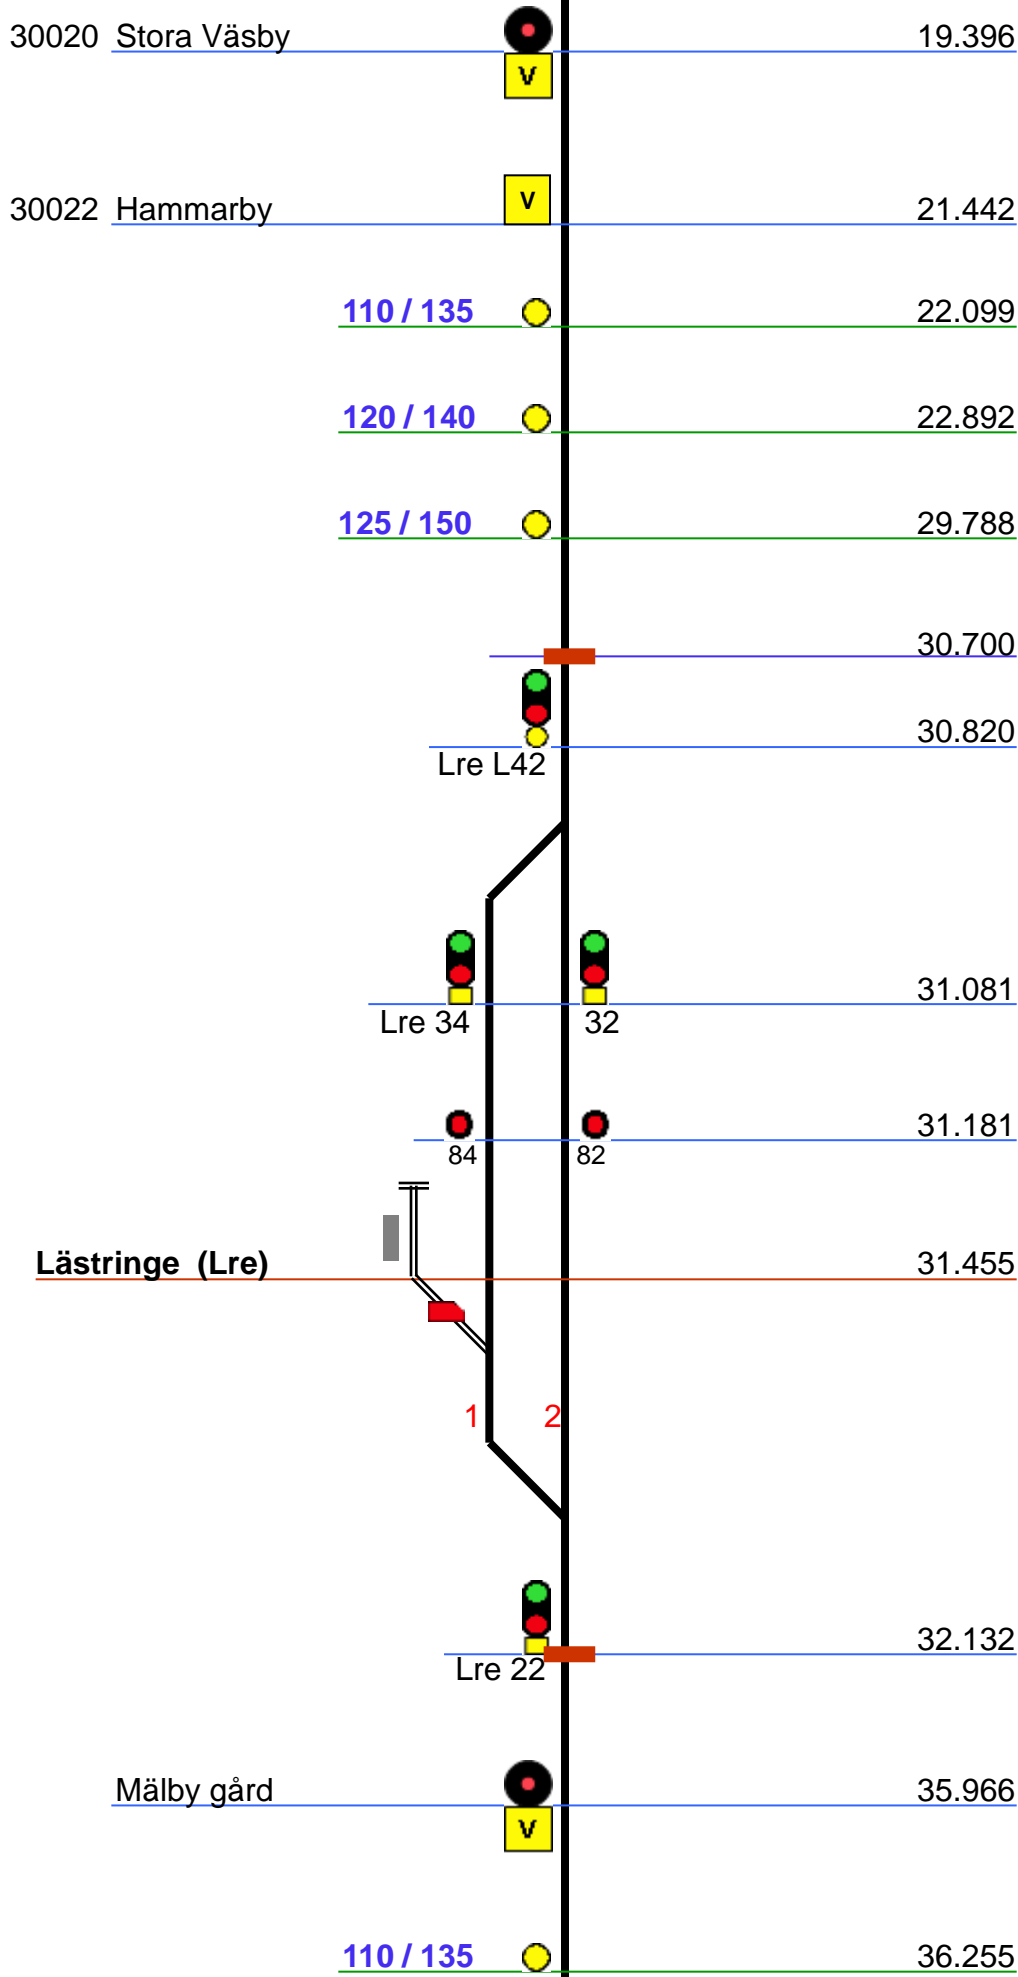


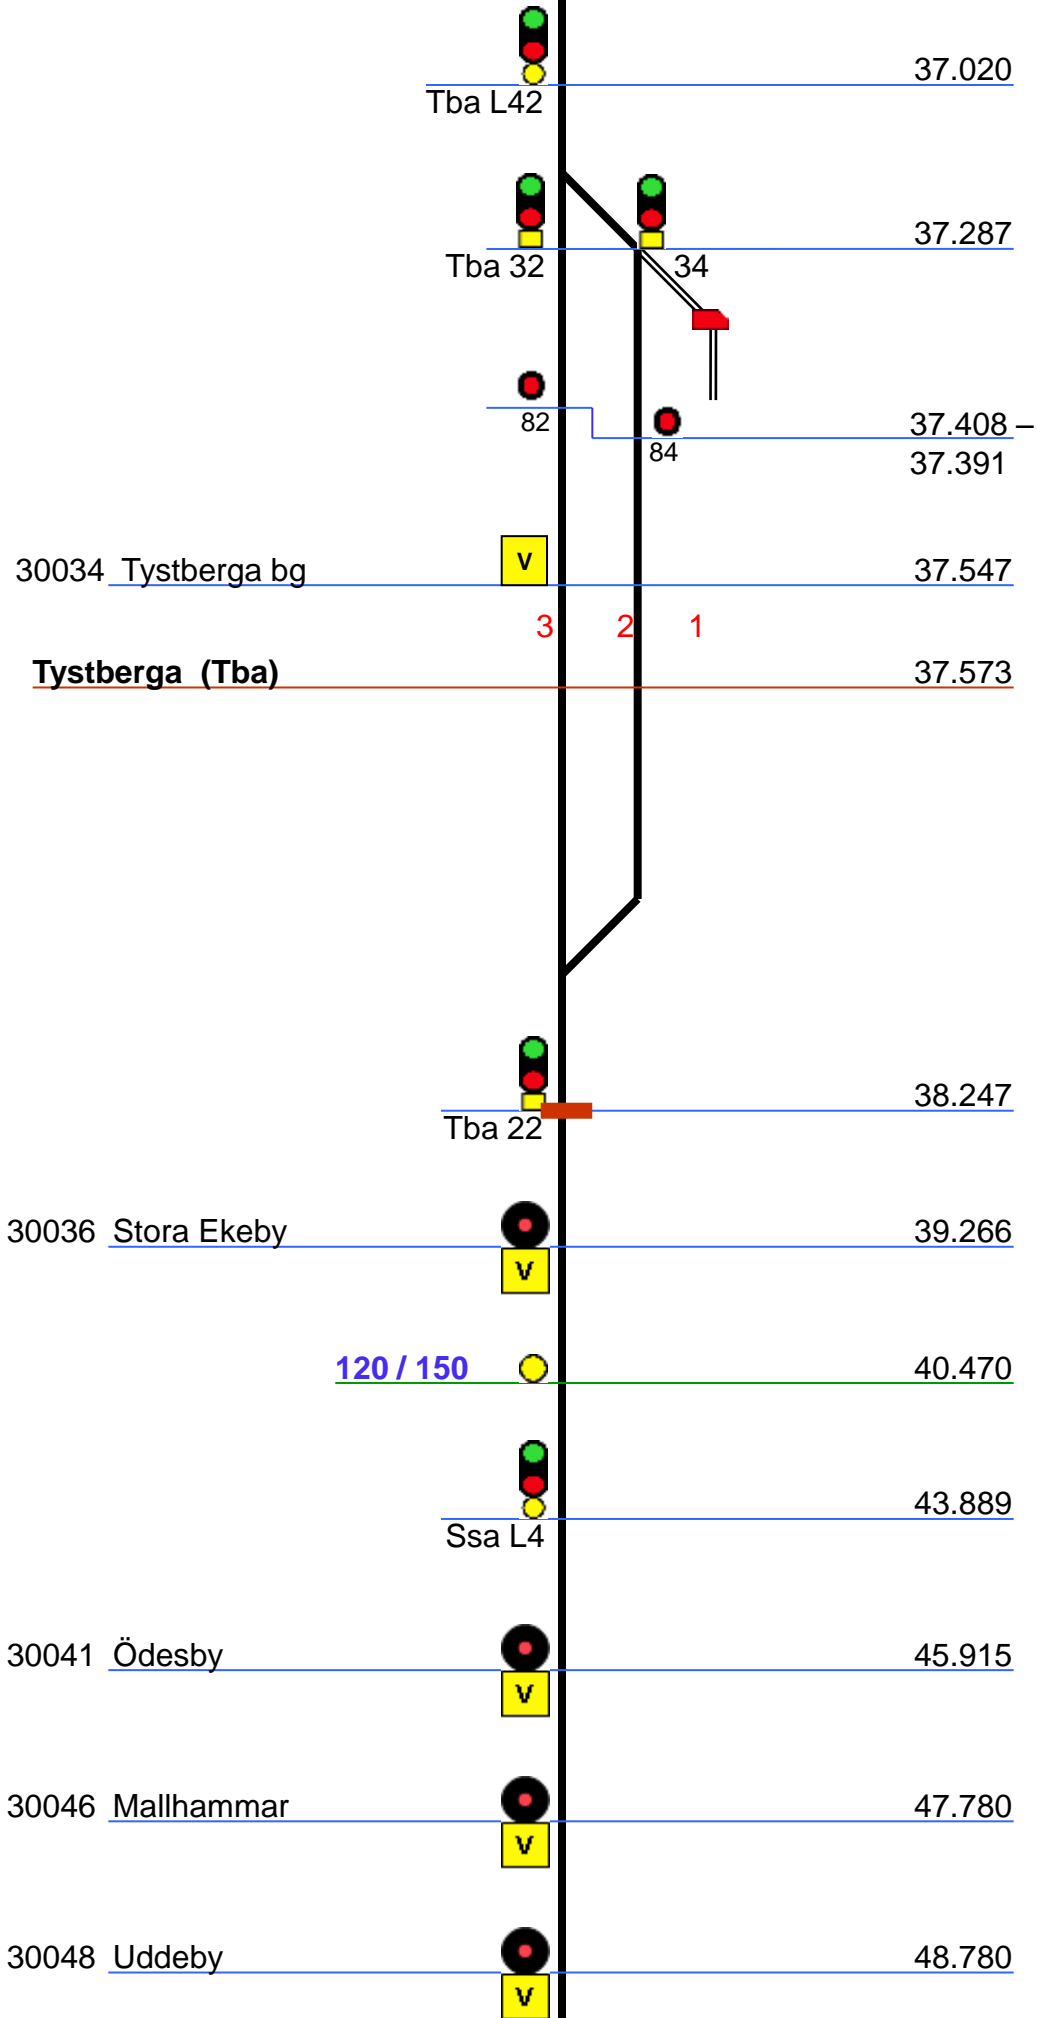


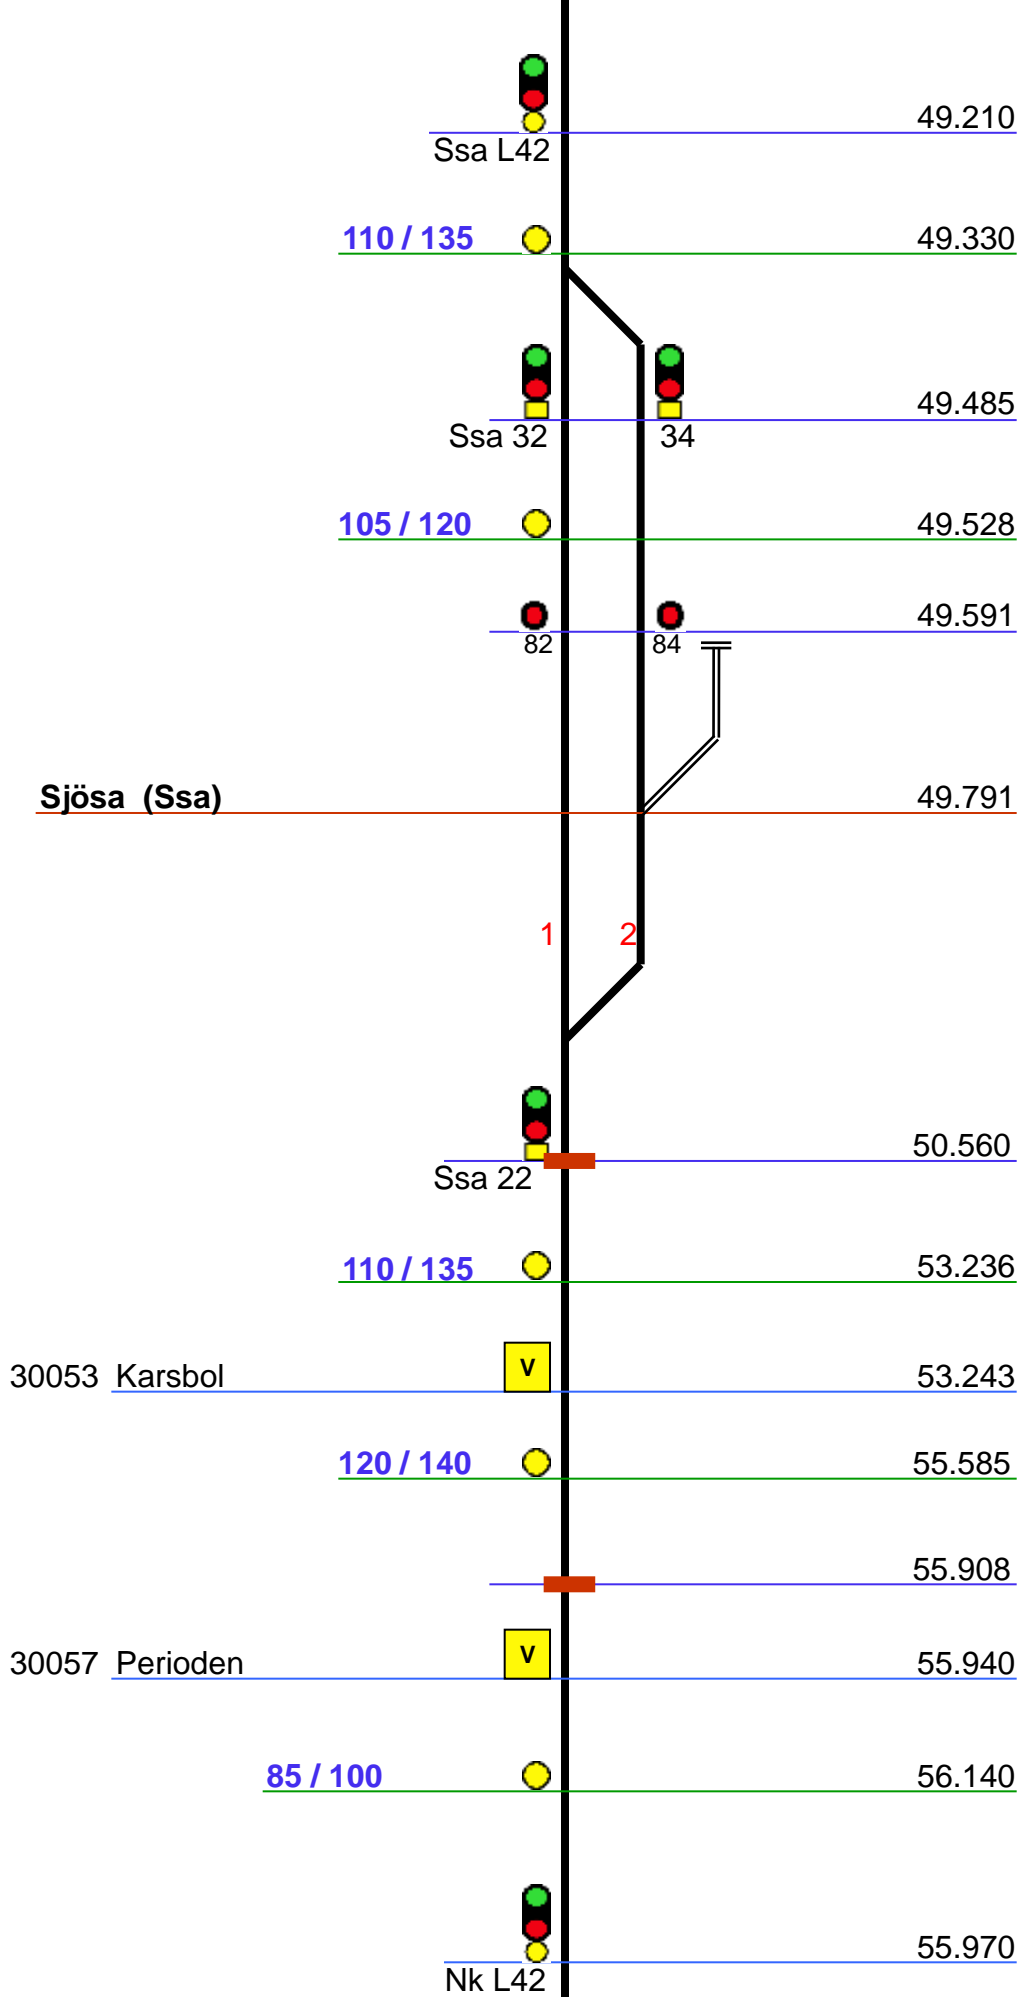


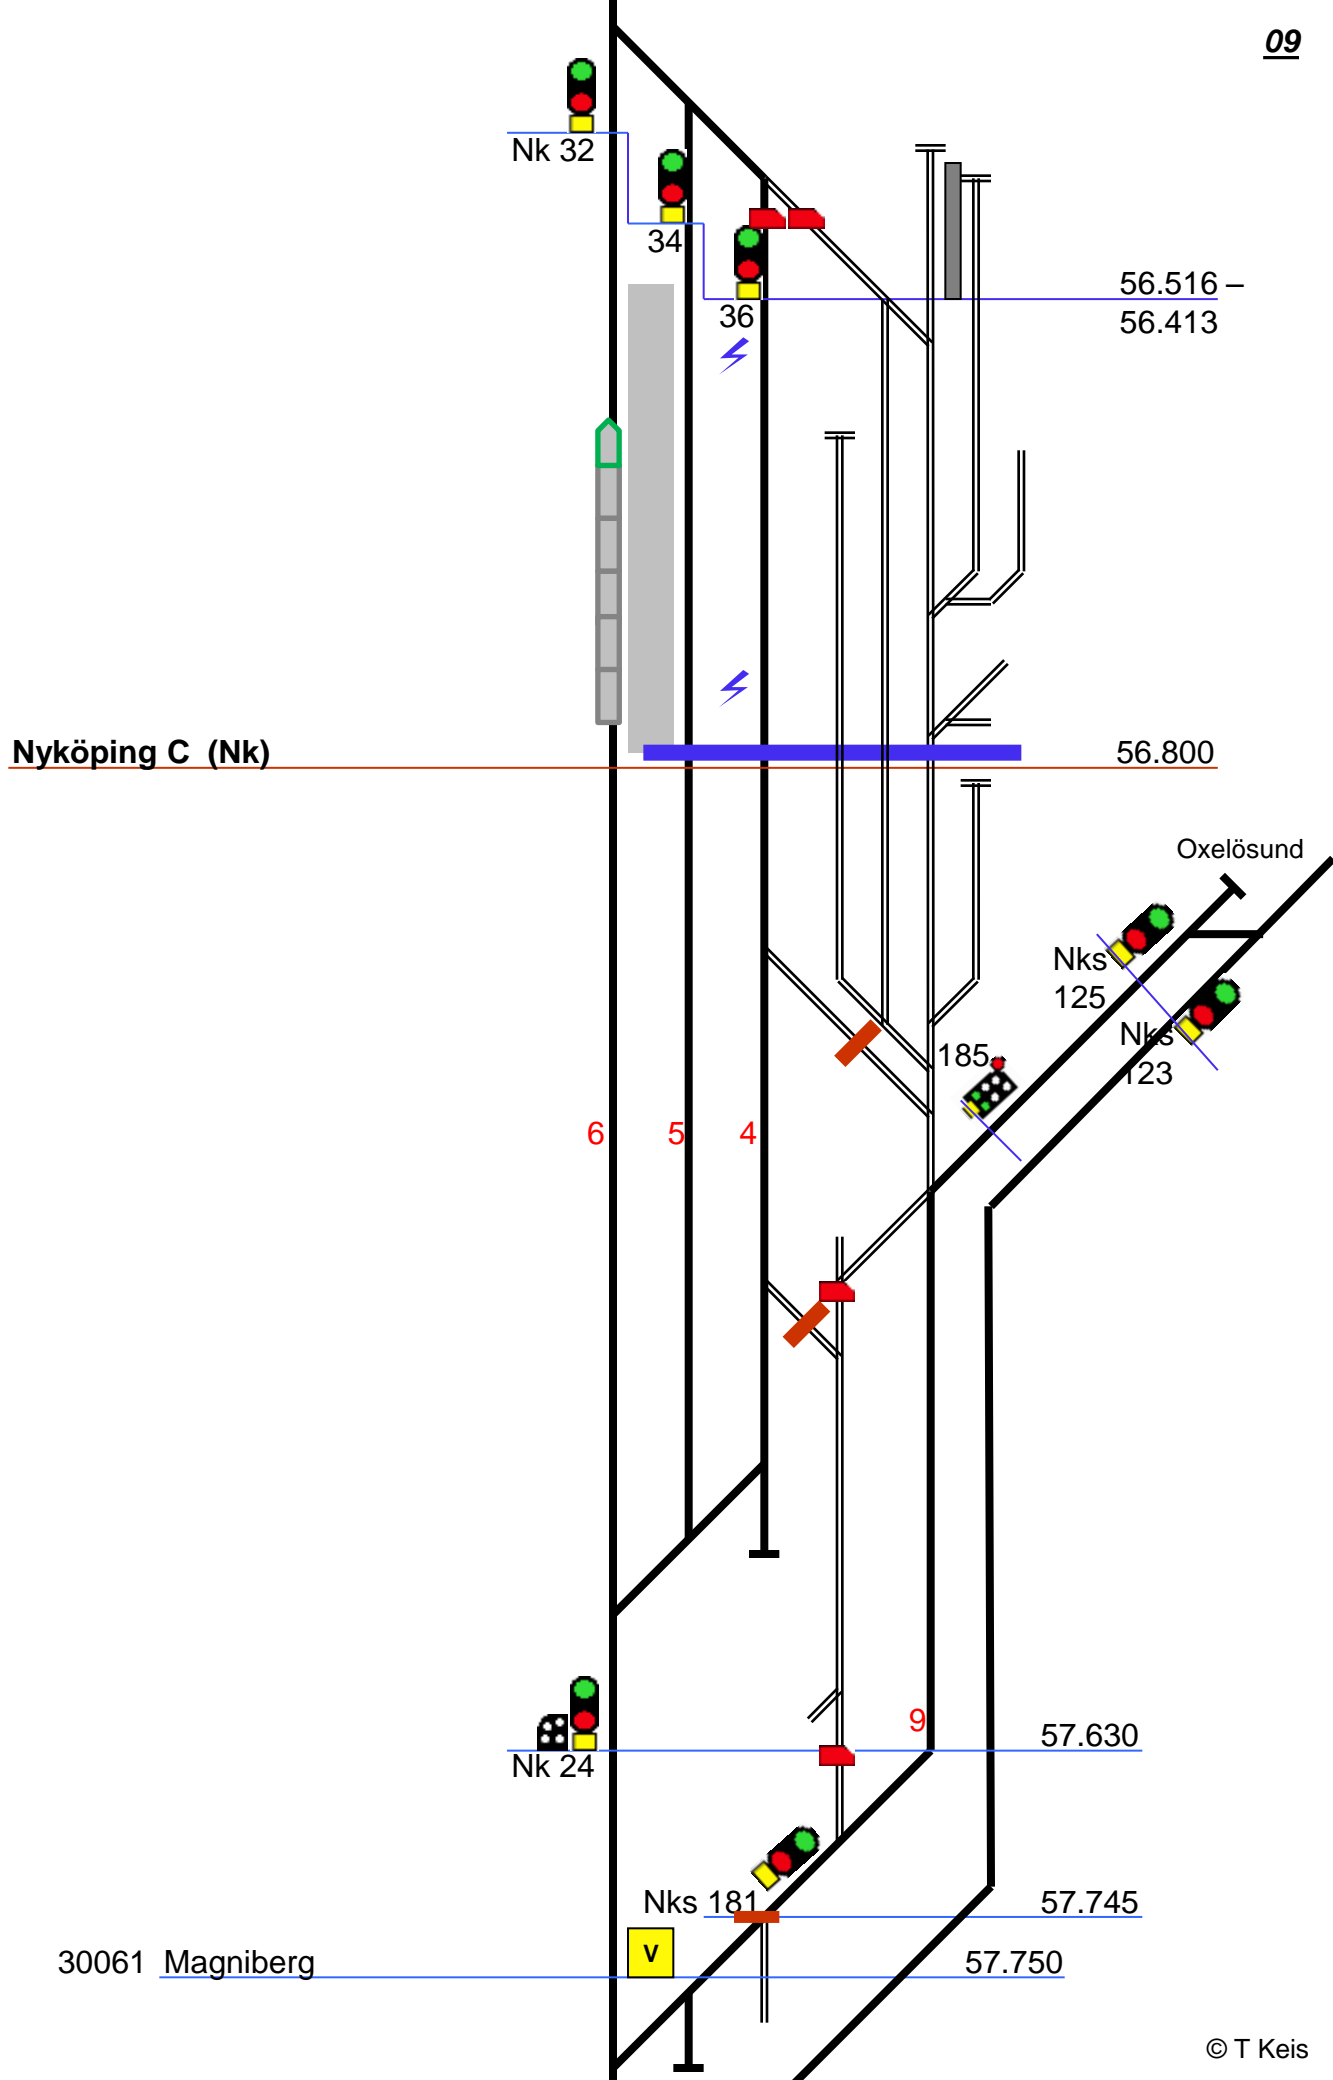


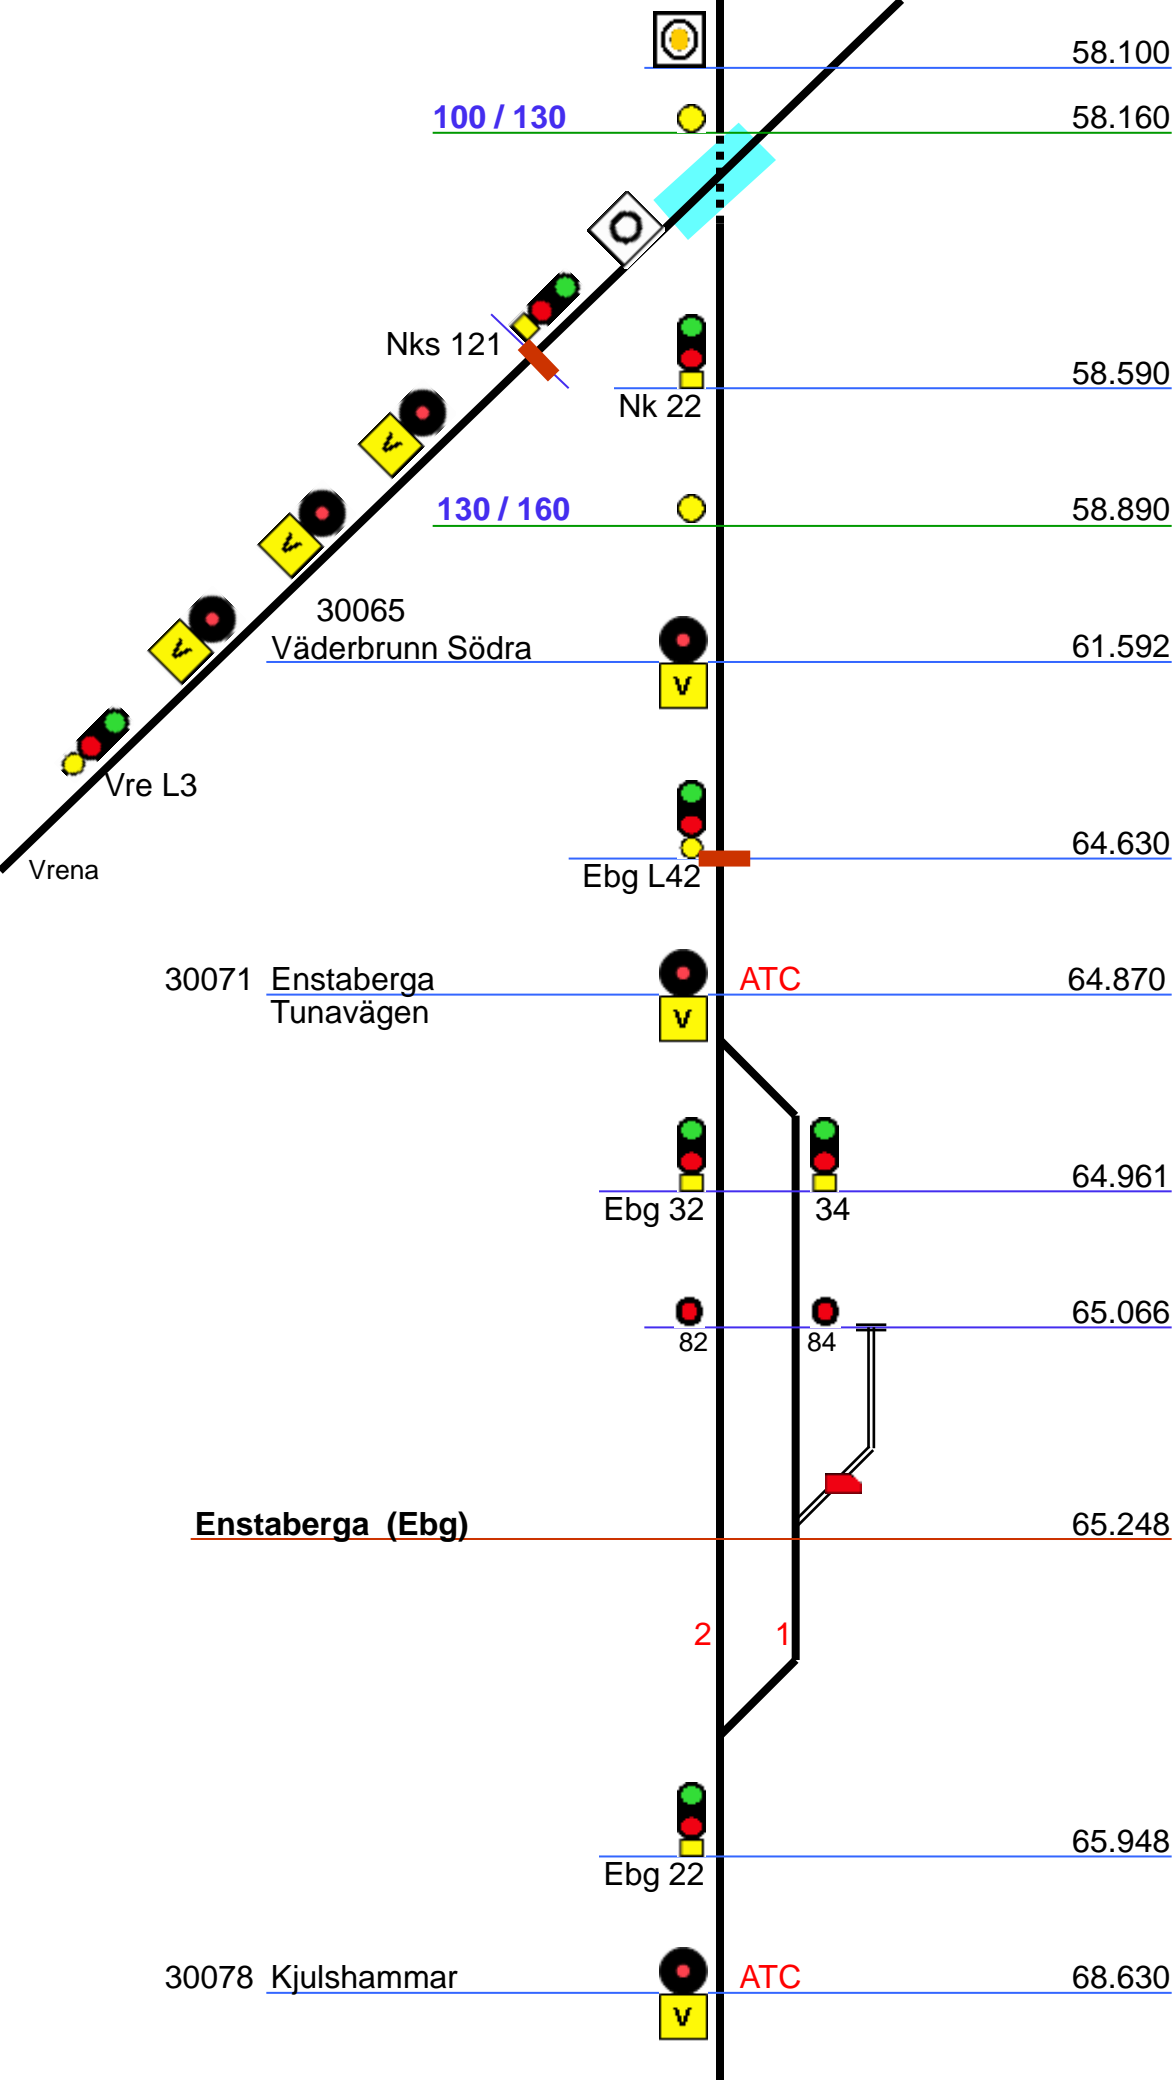

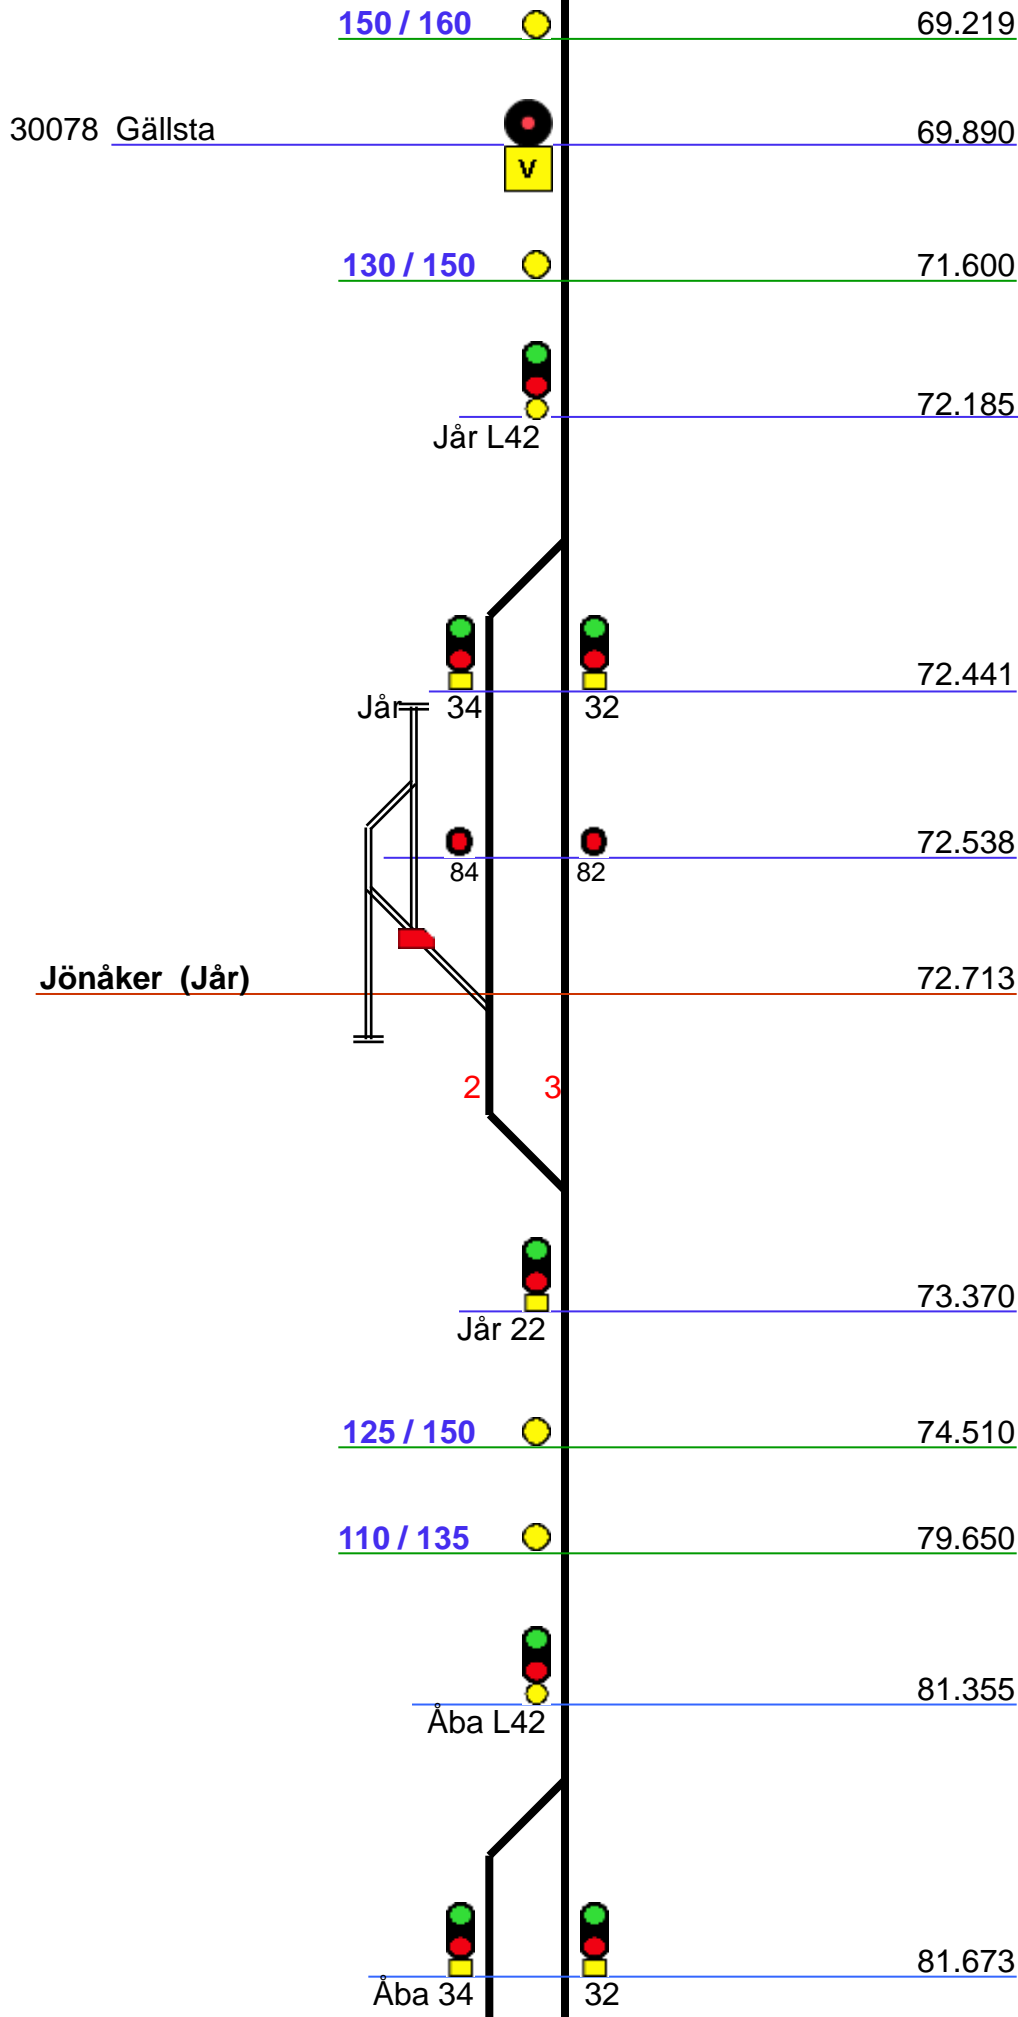


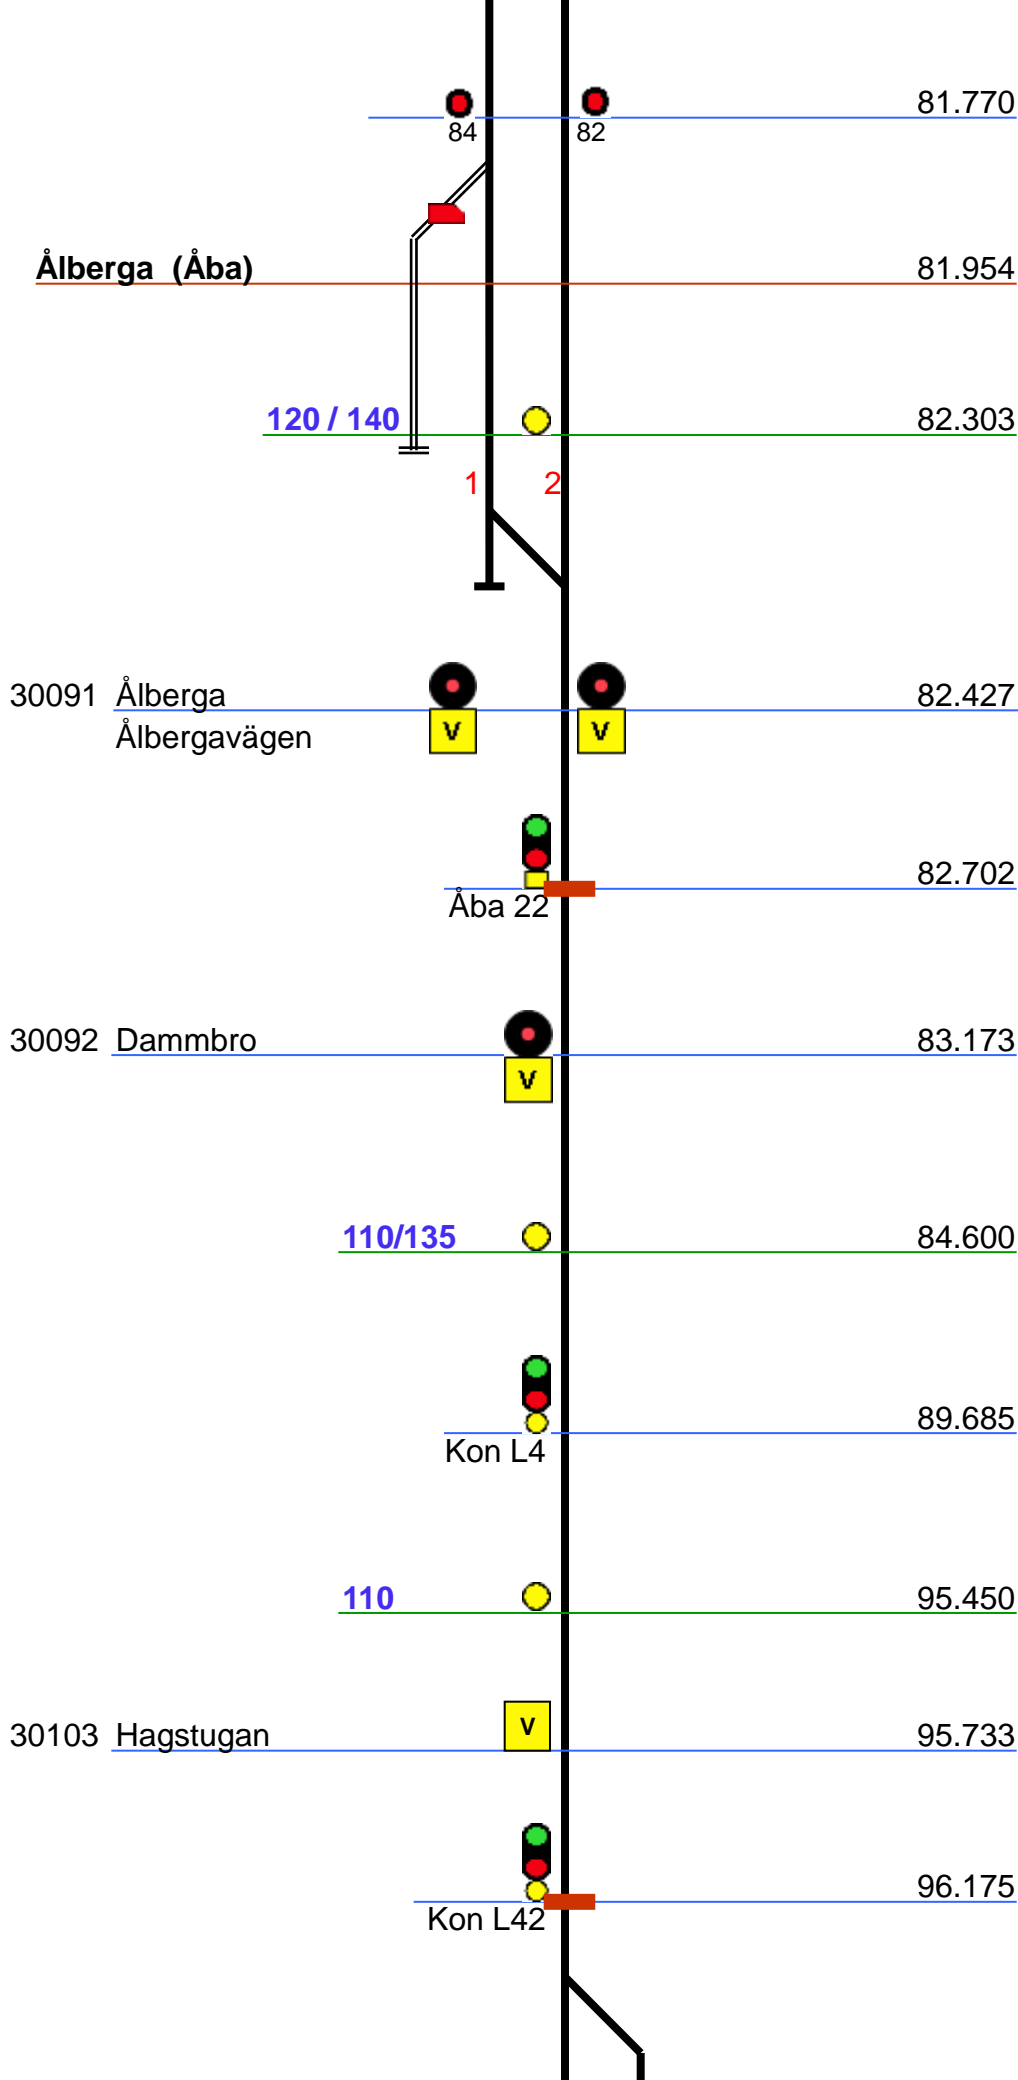

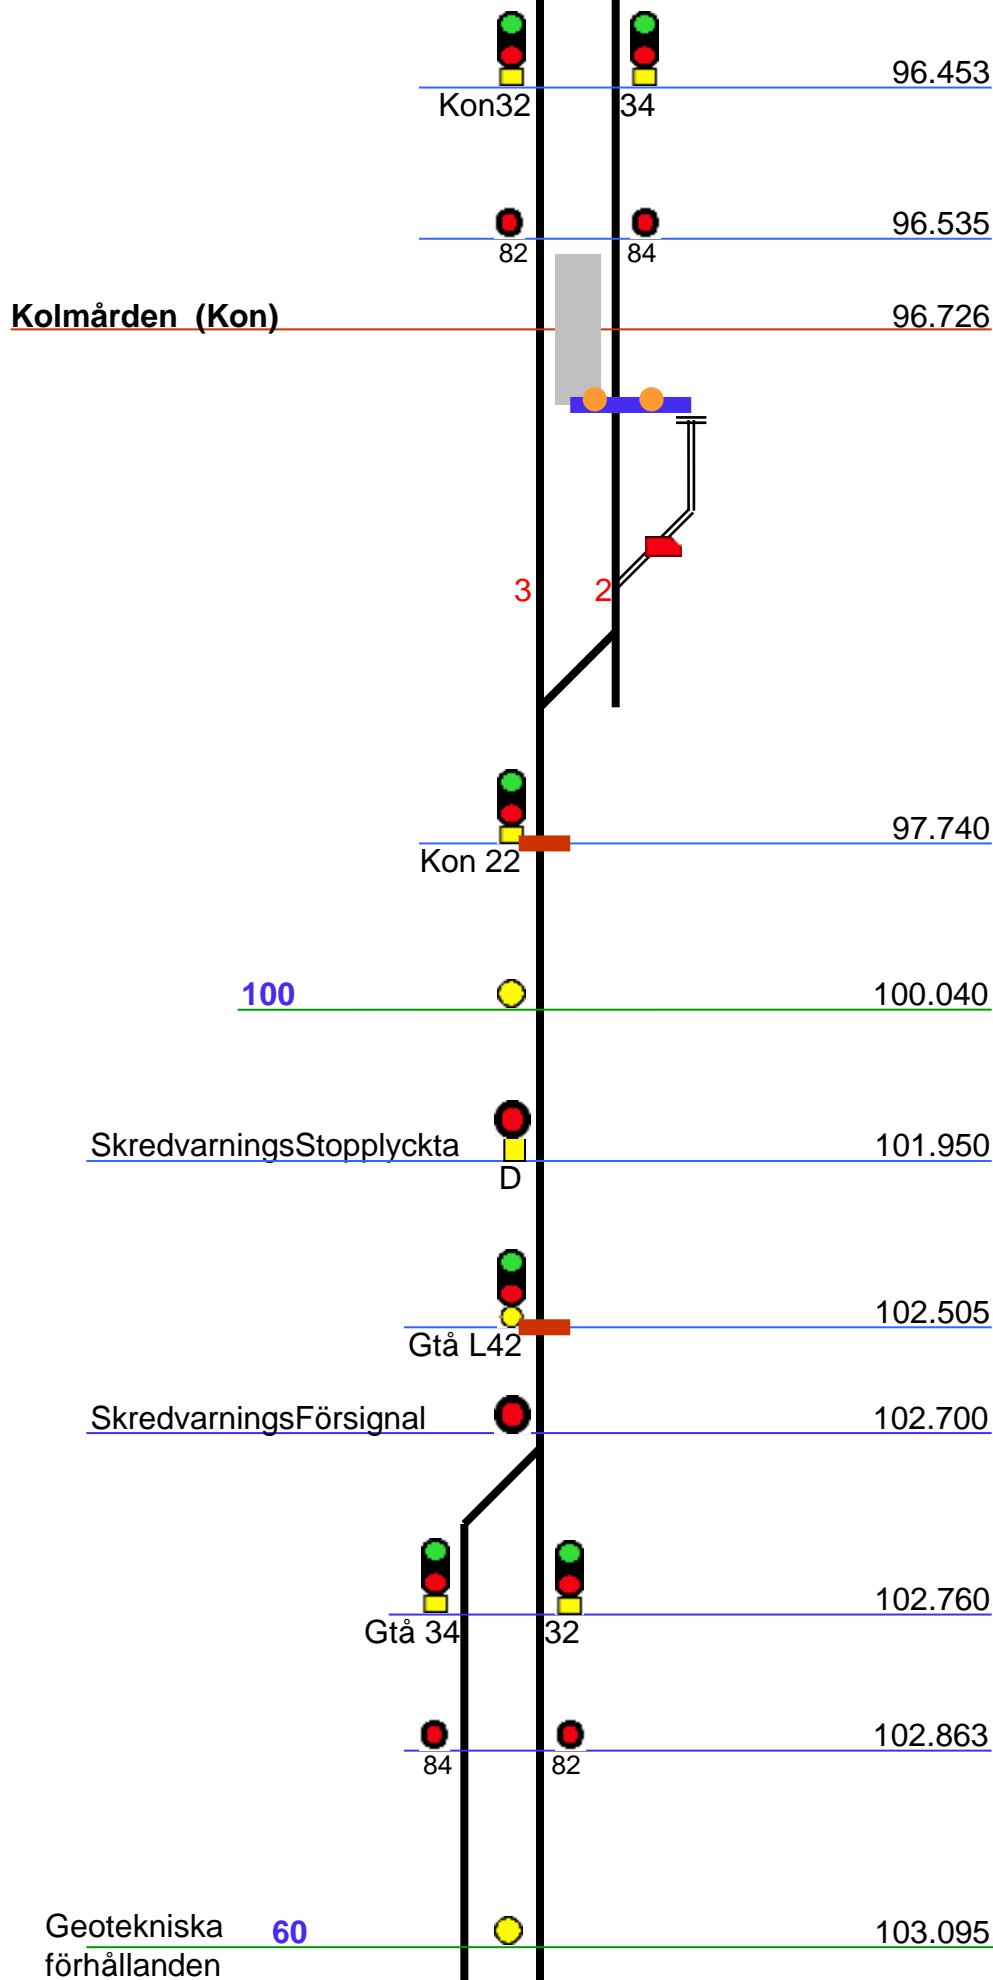

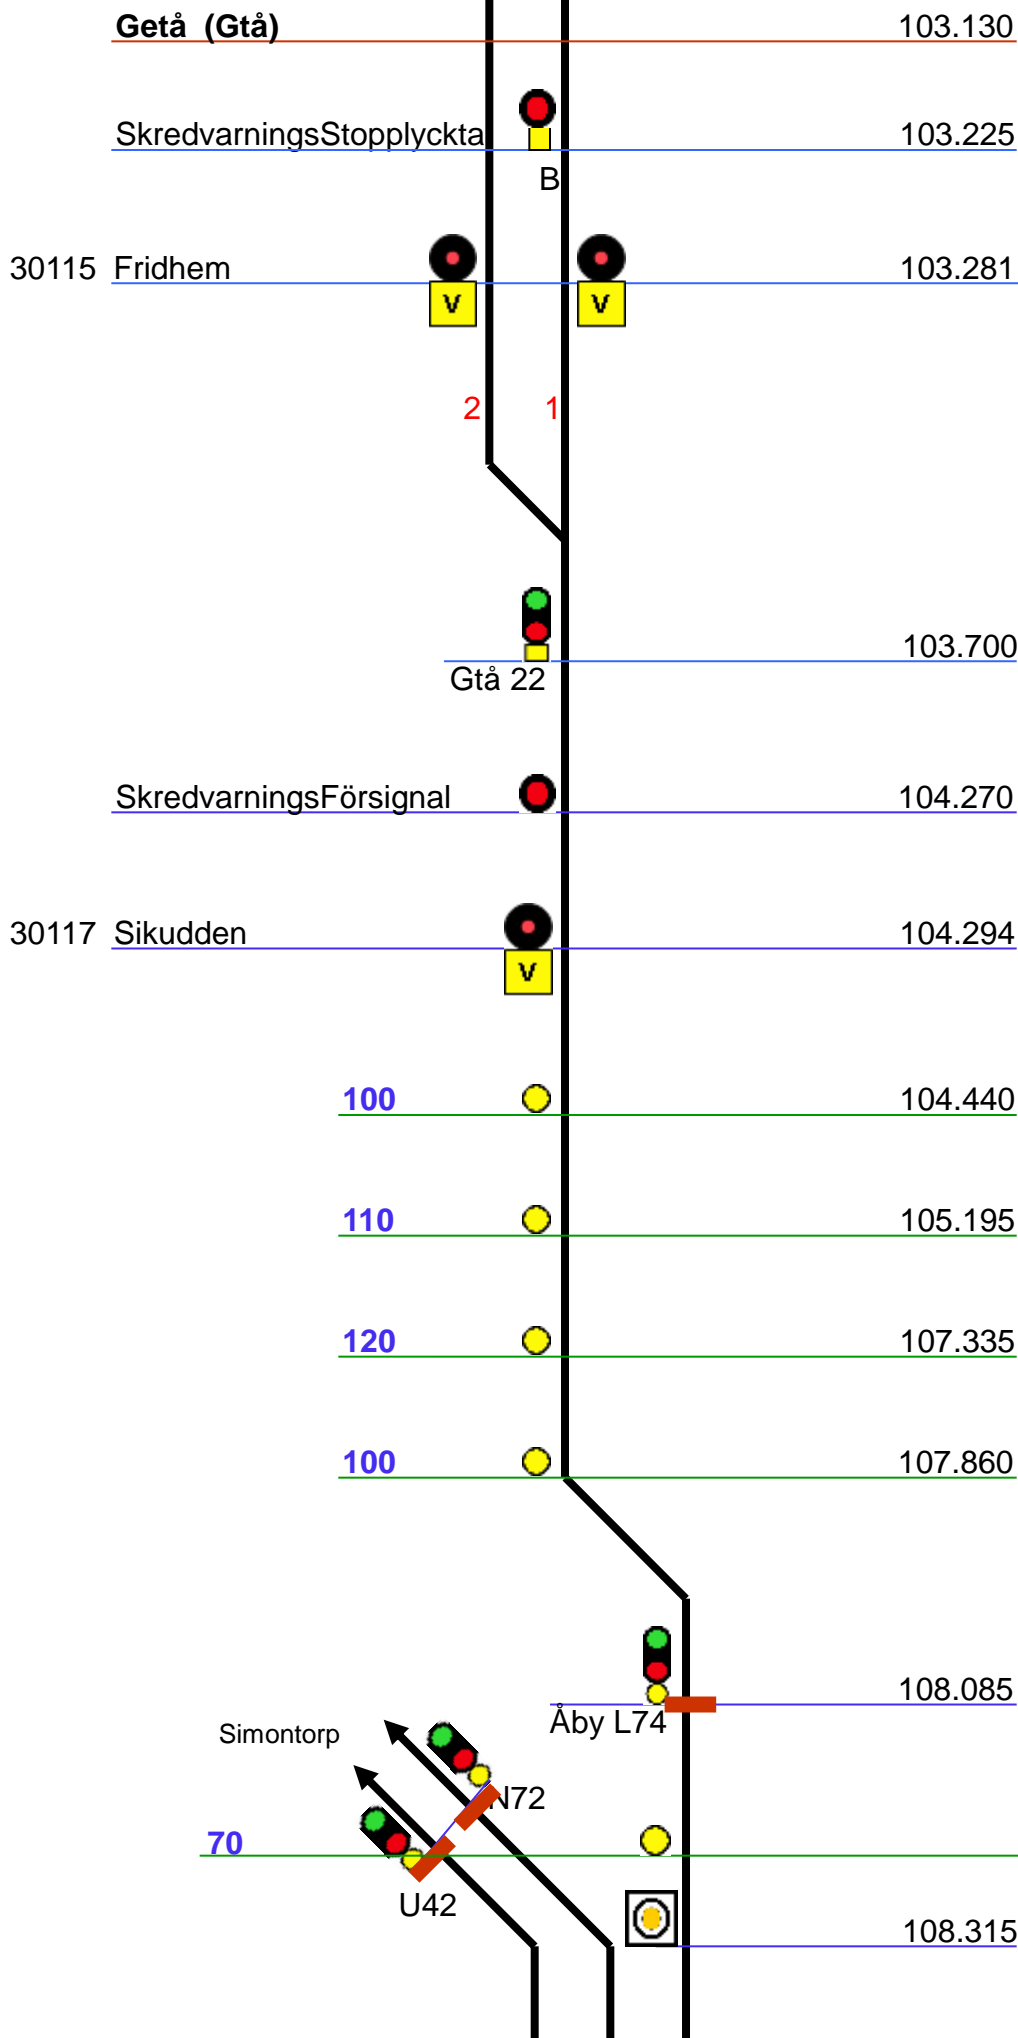


Åby (Åby) 174.426
80 / 95 174.460

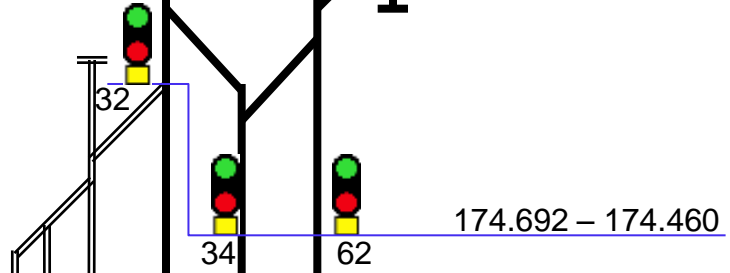


5 4 1 2 3
Längmätnings-justering 166m 175.000 = 174.1166

Braviken / Holmens bruk


90 / 120 175.835
120 / 140 175.790

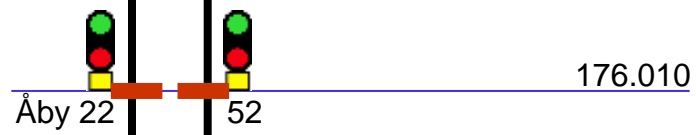


Varmgång / Tjuvbroms Det 176.380

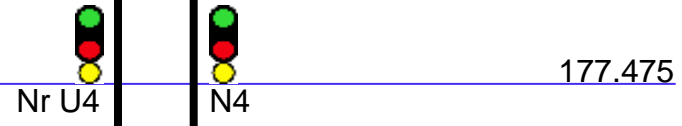


178.523

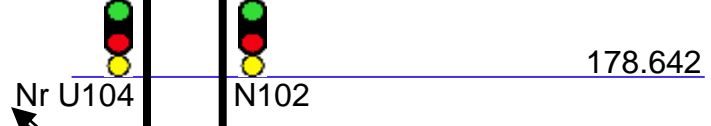

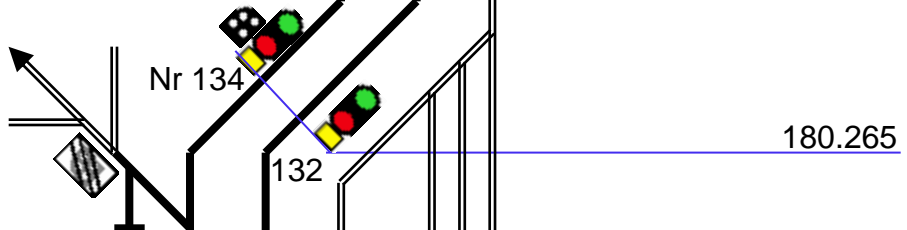

180.265

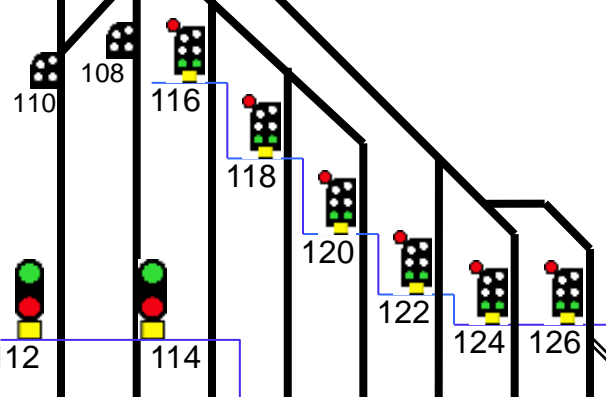

Nr 112

114

180.639 –
 180.589
 180.720

21 22 23 24 25 26 27 28 -35

140 / 180

181.070



